



EAST ELEVATION
(Scale 1:200)

1
1603

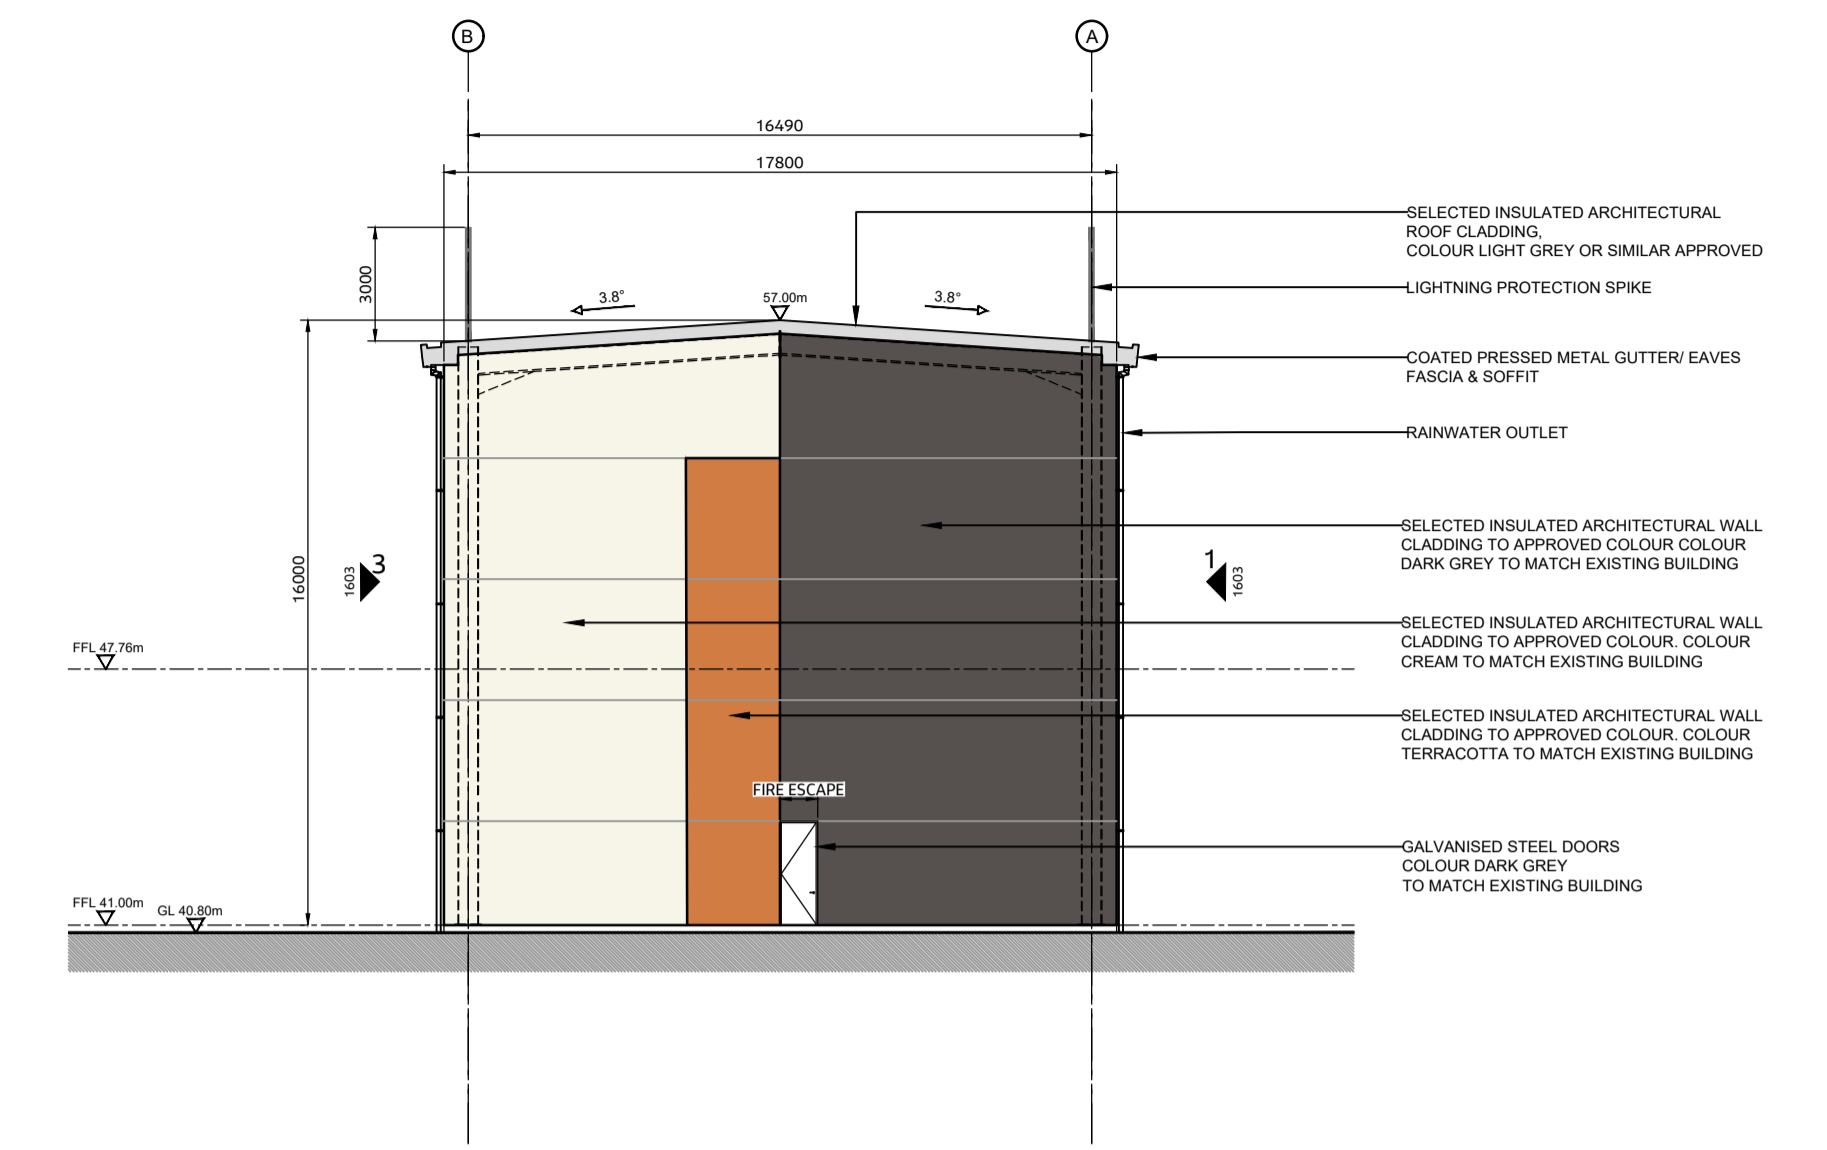


SOUTH ELEVATION
(Scale 1:200)

2
1603

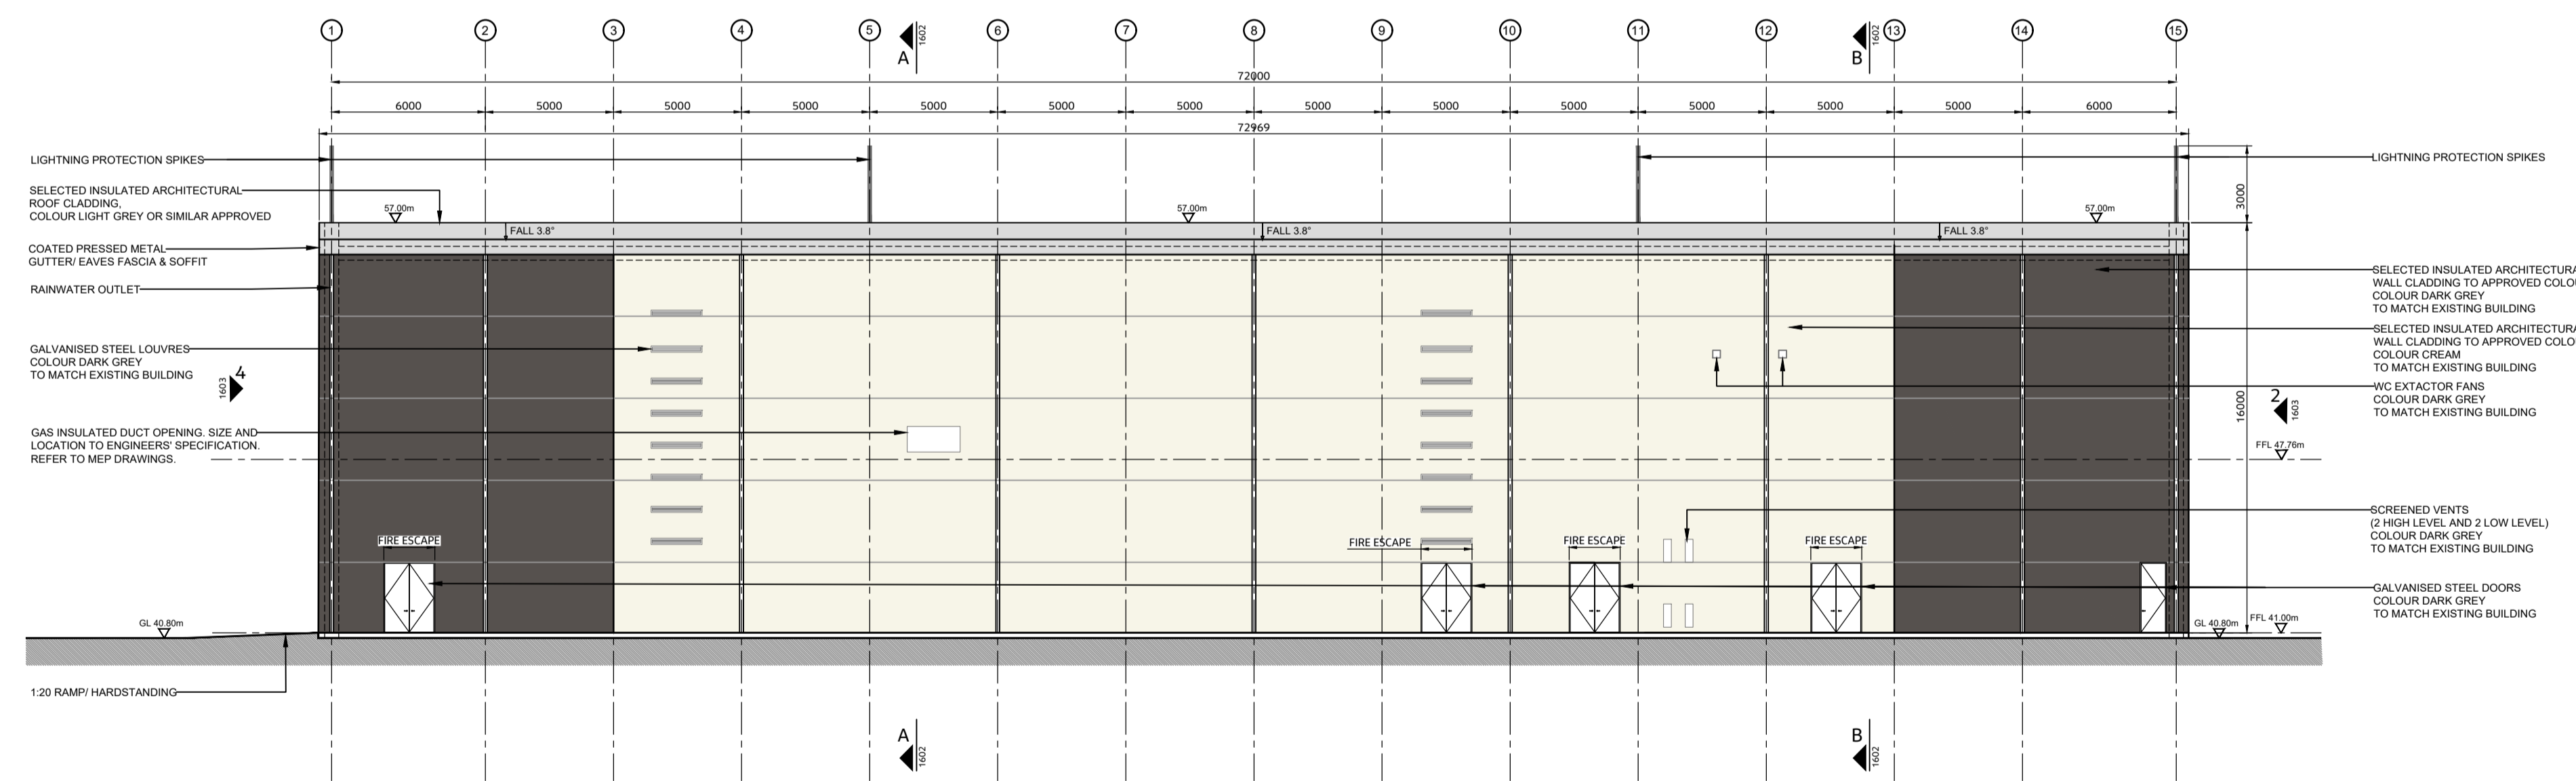

WEST ELEVATION
(Scale 1:200)

3
1603

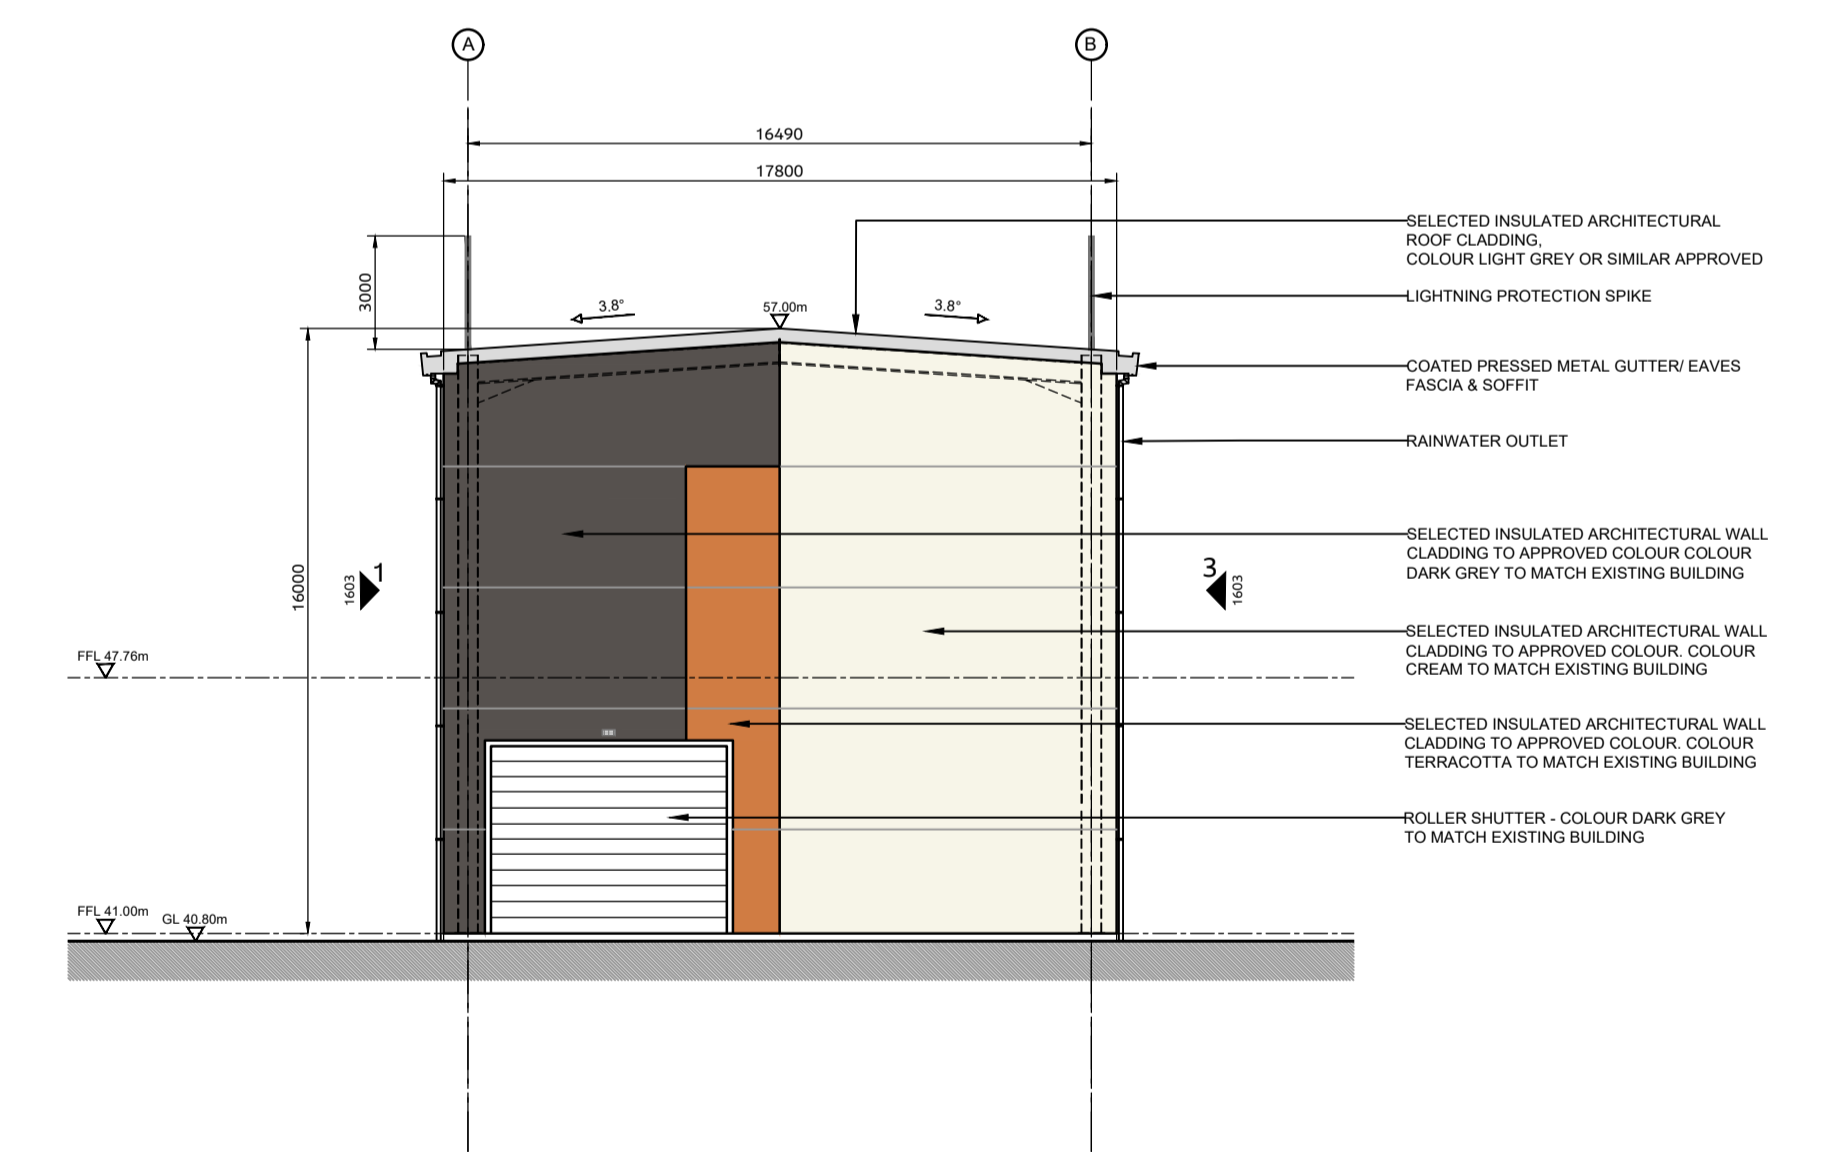

NORTH ELEVATION
(Scale 1:200)

4
1603

NOTES

- FOR PLANNING PURPOSES ONLY.
- ORIGINATING SIZE 1:200@A1.
- ALL DIMENSIONS ARE IN MILLIMETRES UNLESS OTHERWISE INDICATED.
- ALL LEVELS ARE IN METERS RELATIVE TO ORDNANCE DATUM MALIN.
- LOCATION AND SIZE OF CUTOUTS FOR GAS INSULATED DUCTS WILL BE FINALIZED IN DETAIL ENGINEERING STAGE.
- LOCATION AND SIZE OF ALL VENTS ARE TENTATIVE ONLY AND WILL BE FINALIZED IN DETAIL ENGINEERING STAGE.
- THE SWITCHGEAR SHOWN ON THIS DRAWING IS INDICATIVE ONLY. DIMENSIONS OF THE OVERALL BUILDING SHALL BE DESIGN TO SUIT MANUFACTURER SPECIFIC DIMENSION AND RECOMMENDATIONS FOR ON-GOING OPERATION, MAINTENANCE AND REPLACEMENT OF HV PLANT.

REFERENCE DRAWINGS

321084AJ-JAC-ZZ-XX-DR-A-1601
321084AJ-JAC-ZZ-XX-DR-A-1602

ACRONYM KEY

FE FIRE EXIT
FFL FINISHED FLOOR LEVEL
GL GROUND LEVEL

Rev	Rev. Date	Purpose of revision	Orig	Check'd	Rev'd	Apprv'd
P02	07/08/2024	ISSUED FOR PLANNING	RD	KR	NE	GS
P01	15/12/2023	ISSUED FOR PLANNING	TK/ RD	KR	NE	GS

© Copyright 2023 Jacobs U.K. Limited. The concepts and information contained in this document are the property of Jacobs. Use or copying of this document in whole or in part without the written permission of Jacobs constitutes an infringement of copyright. Limitation: This drawing has been prepared on behalf of, and for the exclusive use of, Jacobs' Client, and is subject to, and issued in accordance with, the provisions of the contract between Jacobs and the Client. Jacobs accepts no liability or responsibility whatsoever for, or in respect of, any use of, or reliance upon, this drawing by any third party.



Jacobs
Merrion House, Merrion Road, Dublin, D04R2C5, Ireland
Phone: +353 (0)1 269 5666 Fax: +353 (0)1 269 5497
www.jacobs.com

EirGrid

Client

Project

EAST MEATH NORTH DUBLIN GRID UPGRADE

Drawing title
**BELCAMP SUBSTATION
400KV GIS BUILDING
EXTERNAL ELEVATIONS**

Drawing status
FOR PLANNING

Scale
1:200@A1

Jacobs No.
321084AJ

Client No.
CP1021

Drawing number
321084AJ-JAC-ZZ-XX-DR-A-1603

Suitability
S2

DO NOT SCALE

Rev
P02