


OS Mapping Reference:
OS 2919-D

Ordnance Survey Ireland Licence No. EN 0061515-19 Sheet no. 2919-D © Ordnance Survey Ireland/Government of Ireland. Contains Irish Public Sector Data licensed under a Creative Commons Attribution 4.0 International (CC BY 4.0) licence.

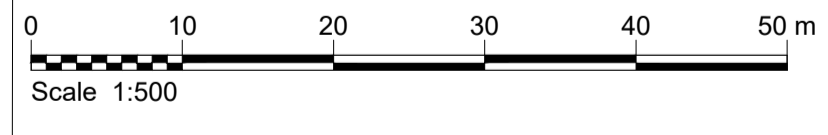

Rev	Rev. Date	Purpose of revision	Orig	Check'd	Rev'd	Appr'd
P03	22/02/24	Issued for Planning	GG	DH		GS
P02	29/11/23	Issued for planning	GG	DH		GS
P01	18/08/23	Issued for planning	PK	DH		GS

NOTES

- For planning purposes only not for Construction.
- All dimensions in metres unless otherwise noted.
- Where levels are shown, all levels are in metres above Malin Head datum.
- The design is indicative and subject to refinement at the detailed design stage.
- Equipment dimensions are indicative only and will be modified after getting final approval for manufacturing during detailed engineering.
- Proposed drainage is an extension of existing surface water drainage system.

REFERENCE DRAWINGS

321084AJ-JAC-ZZ-XX-DR-Z-1510 WOODLAND 400kV SUBSTATION SITE LAYOUT PLAN

321084AJ-JAC-ZZ-XX-DR-Z-1511 WOODLAND 400kV SUBSTATION SITE LAYOUT

LEGEND

- Planning Application Boundary
- ESB Landowner Property Boundary
- Existing Surface Water Drainage
- Existing Oily Water Drainage
- Proposed Oily Water Drainage
- Temporary Construction Compound / Site Laydown Area
- Proposed Catchpit
- Existing Catchpit
- Existing 1500a Penstock Chamber
- Existing Man Hole
- Roddable Gully

Jacobs
Merrion House, Merrion Road, Dublin, D04R2C5, Ireland
Phone: +353 (0)1 269 5666 Fax: +353 (0)1 269 5497
www.jacobs.com

EirGrid

Client: _____

Project: EAST MEATH NORTH DUBLIN GRID UPGRADE

Drawing title
WOODLAND 400kV SUBSTATION DRAINAGE LAYOUT PLAN

Drawing status: **FOR PLANNING** Suitability: **S2**

Scale: 1:500 @A1 DO NOT SCALE

Jacobs No. 321084AJ Rev

Client No. CP1021 PO3

Drawing number
321084AJ-JAC-ZZ-XX-DR-D-1515

© Copyright 2024 Jacobs U.K. Limited. The concepts and information contained in this document are the property of Jacobs. Use or copying of this document in whole or in part without the written permission of Jacobs constitutes an infringement of copyright. Limitation: This drawing has been prepared on behalf of, and for the exclusive use of Jacobs' Client, and is subject to, and issued in accordance with, the provisions of the contract between Jacobs and the Client. Jacobs accepts no liability or responsibility whatsoever for, or in respect of, any use of, or reliance upon, this drawing by any third party.