

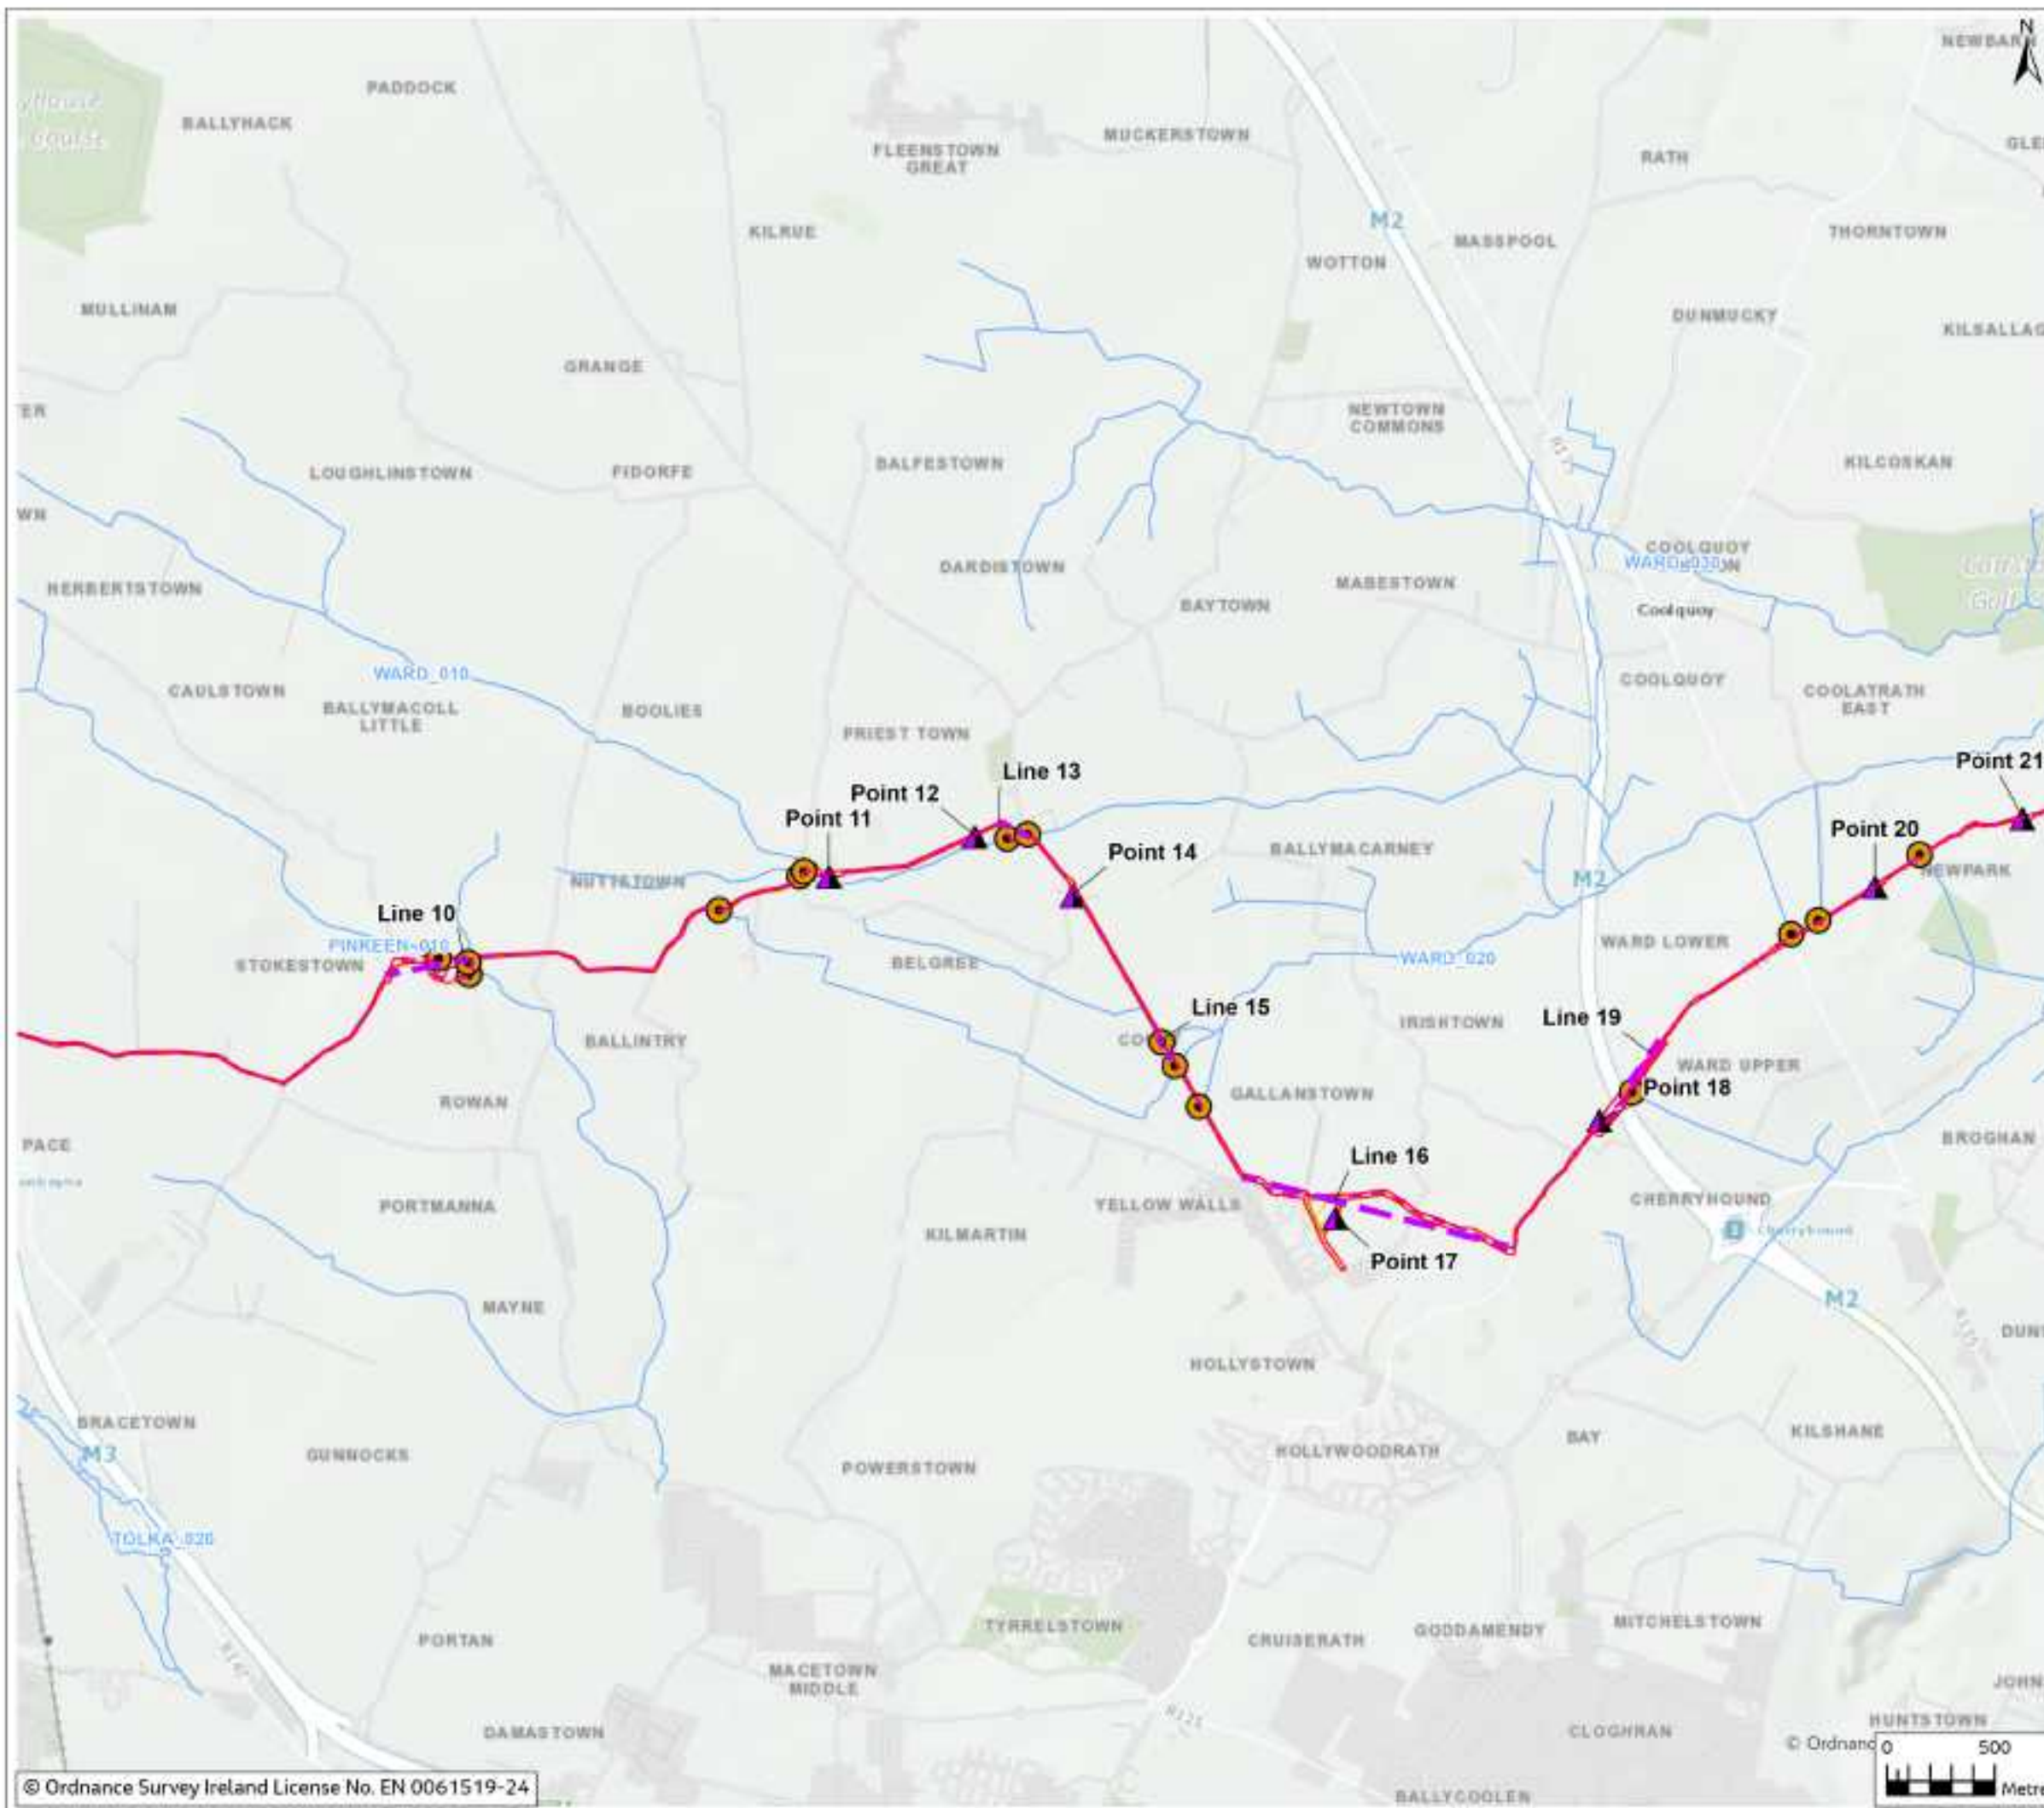


Figure 10.11

Legend

- Proposed Cable Route
- Planning Application Boundary (PAB)
- HDD Compound
- Temporary Construction Compound
- Silt Fencing Location
- Location of Screening (Point)
- Location of Screening (Line)
- River



Rev	Date	Purpose of revision	Drawn	Checked	Revised	Approved
0	Mar 2024	Final				

Jacobs



Project
East Meath - North Dublin Grid Upgrade

Drawing Title
Figure 10.11 - Location of Screening for Wintering Birds and Silt Traps for Watercourses (Sheet 2 of 3)

Drawing Status
FINAL

Scale @ A3
1:30,000 DO NOT SCALE

OS Sheet No.
832108AJ

Drawing No.
321084AJ-JAC-ZZ-XX-DR-G-0444

© Copyright 2024 Jacobs UK Limited. The concepts and information contained in this document are the property of Jacobs. Use or copying of this document in whole or in part without the written permission of Jacobs constitutes an infringement of copyright. Limitation: This drawing has been prepared on behalf of, and for the exclusive use of, Jacobs' Client, and is subject to, and issued in accordance with, the provisions of the contract between Jacobs and the Client. Jacobs accepts no liability or responsibility whatsoever for, or in respect of, any use of, or reliance upon, this drawing by any third party.

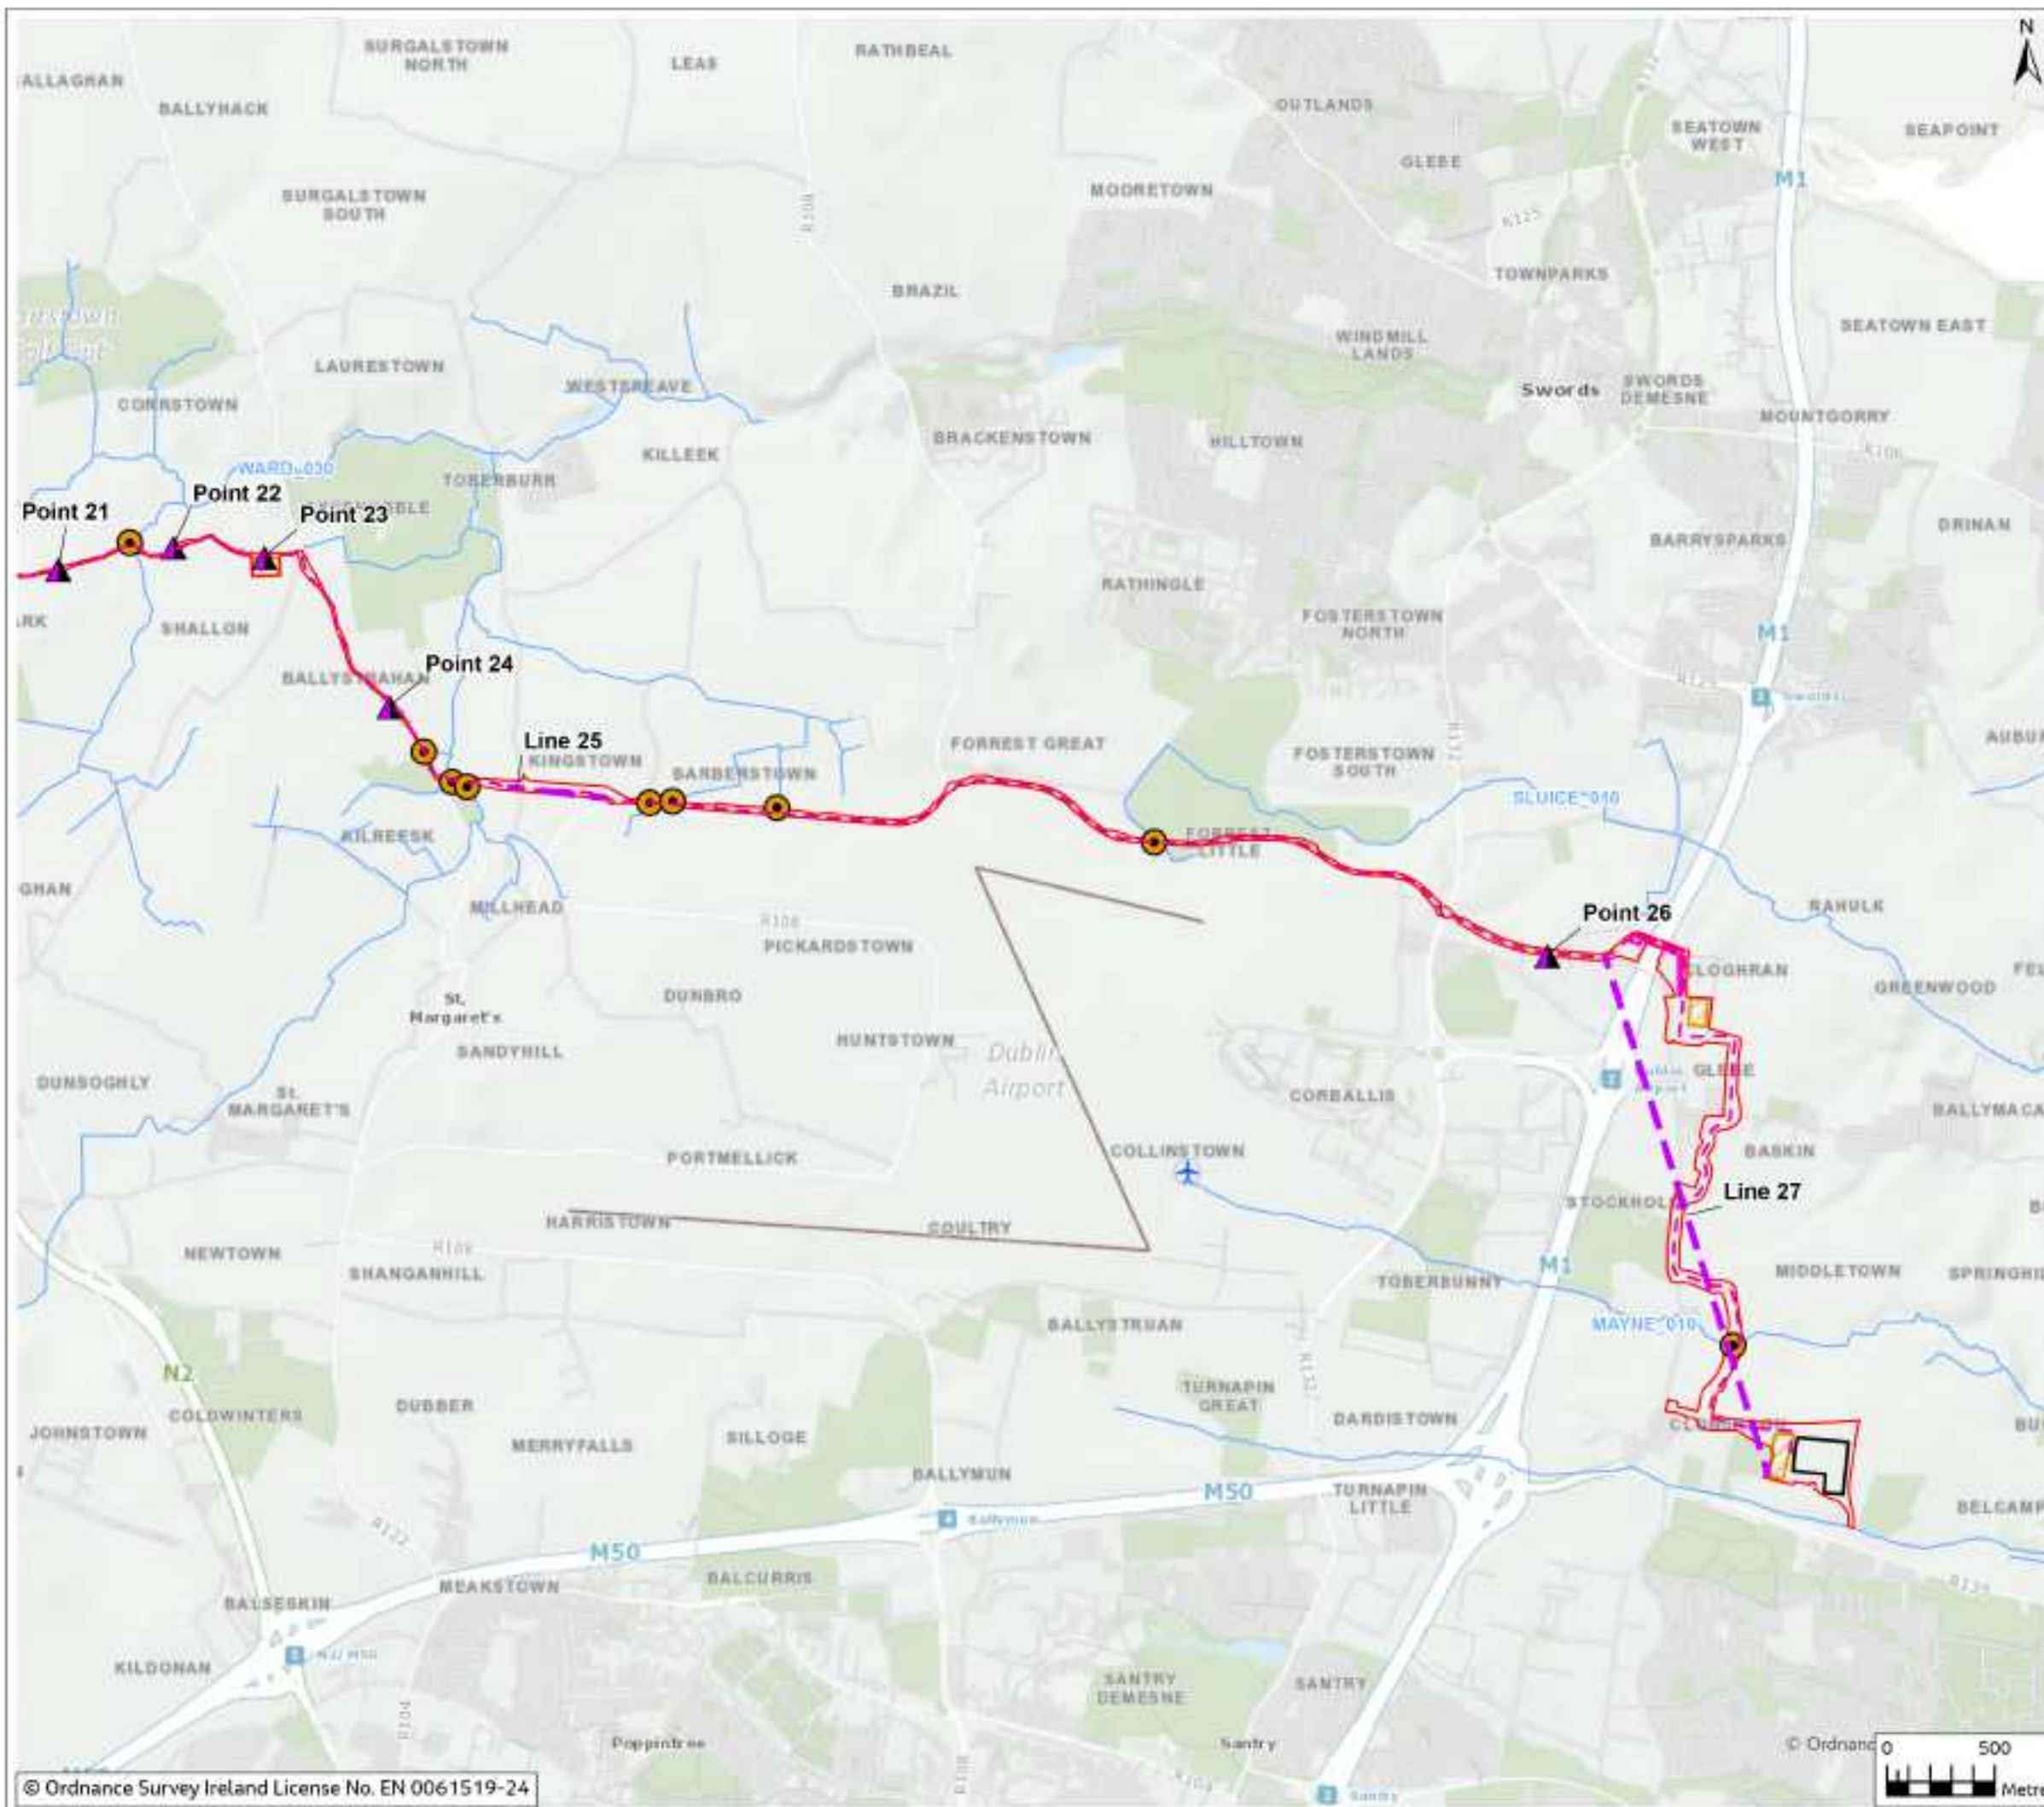


Figure 10.11

Legend

- Proposed Cable Route
- Planning Application Boundary (PAB)
- HDD Compound
- Temporary Construction Compound
- Substation Footprint
- Silt Fencing Location
- Location of Screening (Point)
- Location of Screening (Line)
- River



Rev	Date	Purpose of revision	Drawn	Checked	Rev'd	App'd
0	Mar 2024	Final				

Jacobs



East Meath - North Dublin Grid Upgrade

Figure 10.11 - Location of Screening for Wintering Birds and Silt Traps for Watercourses (Sheet 3 of 3)

Drawing Status: FINAL

Scale @ A3: 1:30,000 DO NOT SCALE

OS Sheet No. 832108AJ

Drawing No. 321084AJ-JAC-ZZ-XX-DR-G-0445

© Copyright 2024 Jacobs UK Limited. The concepts and information contained in this document are the property of Jacobs. Use or copying of this document in whole or in part without the written permission of Jacobs constitutes an infringement of copyright. Limitation: This drawing has been prepared on behalf of, and for the exclusive use of, Jacobs' Client, and is subject to, and issued in accordance with, the provisions of the contract between Jacobs and the Client. Jacobs accepts no liability or responsibility whatsoever for, or in respect of, any use of, or reliance upon, this drawing by any third party.