

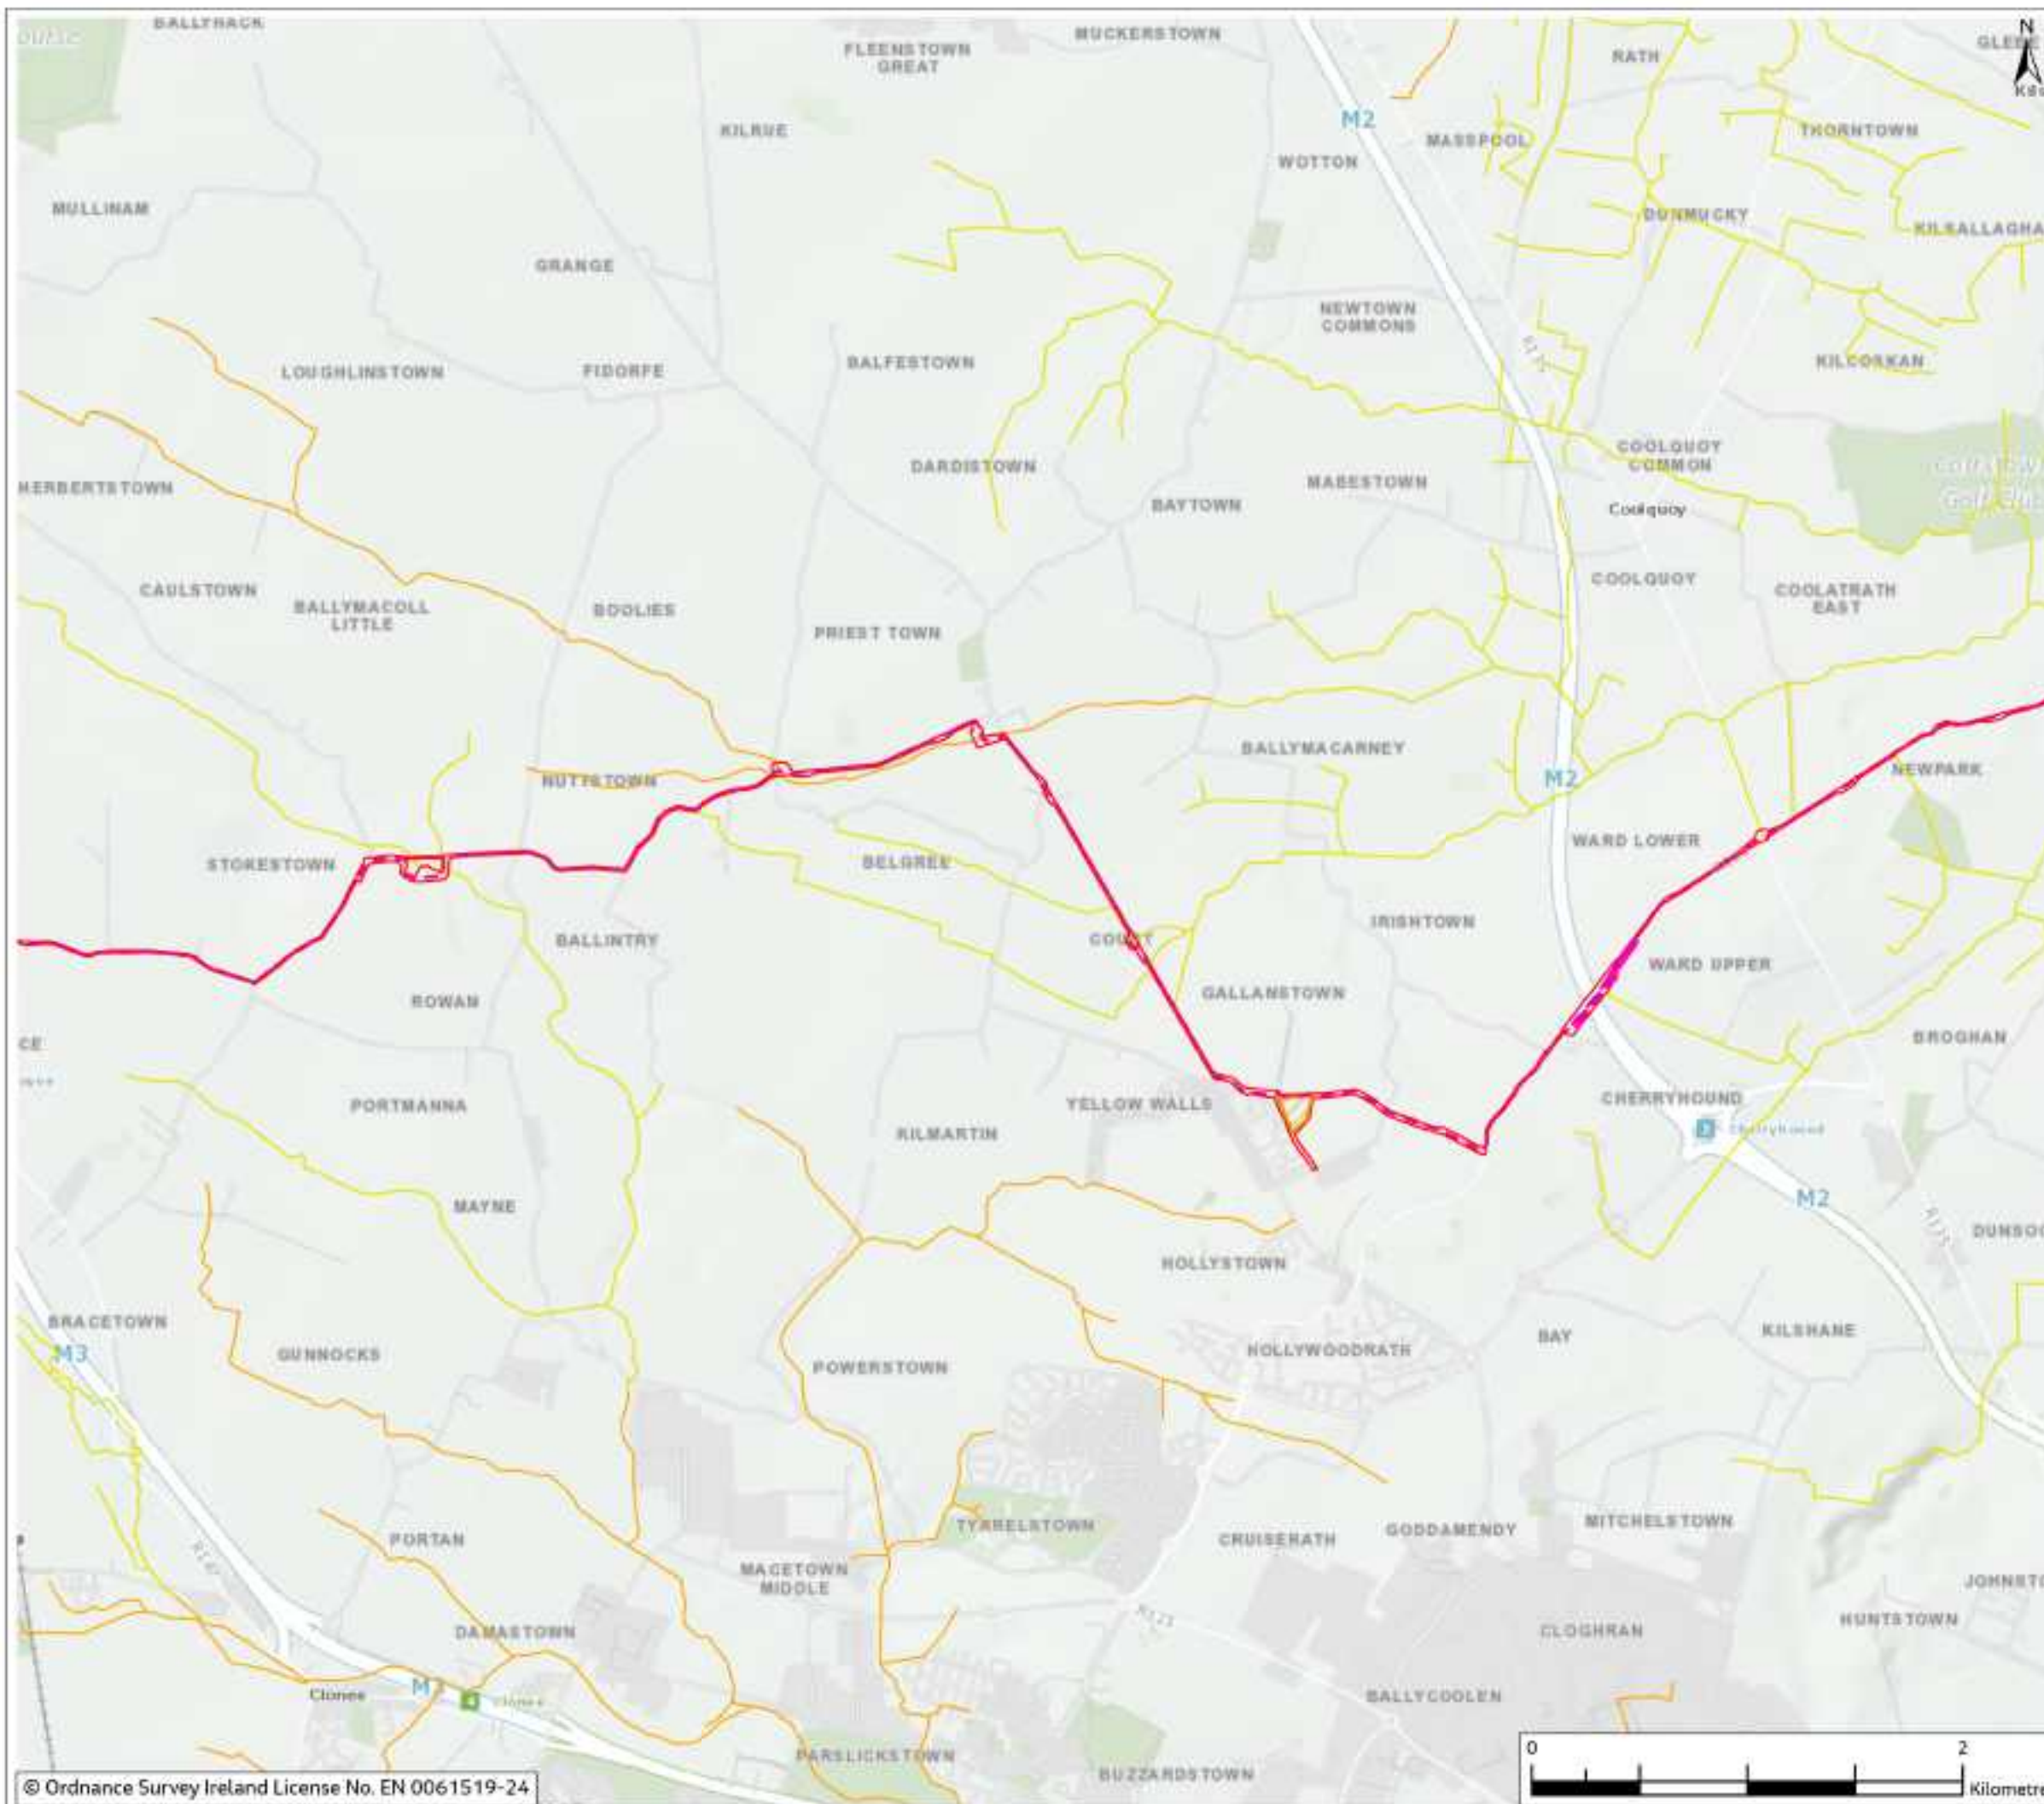


Figure 10.3

Legend

Planning Application Boundary (PAB)

Proposed Cable Route

HDD Compound

Temporary Construction Compound

WFD River Water Body Status (2016-2021)

Moderate

Poor



Rev	Date	Purpose of revision	Drawn	Checked	Revised	App'd
0	Mar 2024	Final				

Jacobs

Client

EirGrid

Project

East Meath - North Dublin Grid Upgrade

Drawing Title

Figure 10.3 - Water Framework Directive Water Body Status in the Vicinity of the Proposed Development (Sheet 2 of 3)

Drawing Status

FINAL

Scale @ A3

1:30,000

DO NOT SCALE

OS Sheet No.

8321084AJ

Drawing No.

321084AJ-JAC-ZZ-XX-DR-G-0142

© Copyright 2024 Jacobs UK Limited. The concepts and information contained in this document are the property of Jacobs. Use or copying of this document in whole or in part without the written permission of Jacobs constitutes an infringement of copyright. Limitation: This drawing has been prepared on behalf of, and for the exclusive use of, Jacobs' Client, and is subject to, and issued in accordance with, the provisions of the contract between Jacobs and the Client. Jacobs accepts no liability or responsibility whatsoever for, or in respect of, any use of, or reliance upon, this drawing by any third party.

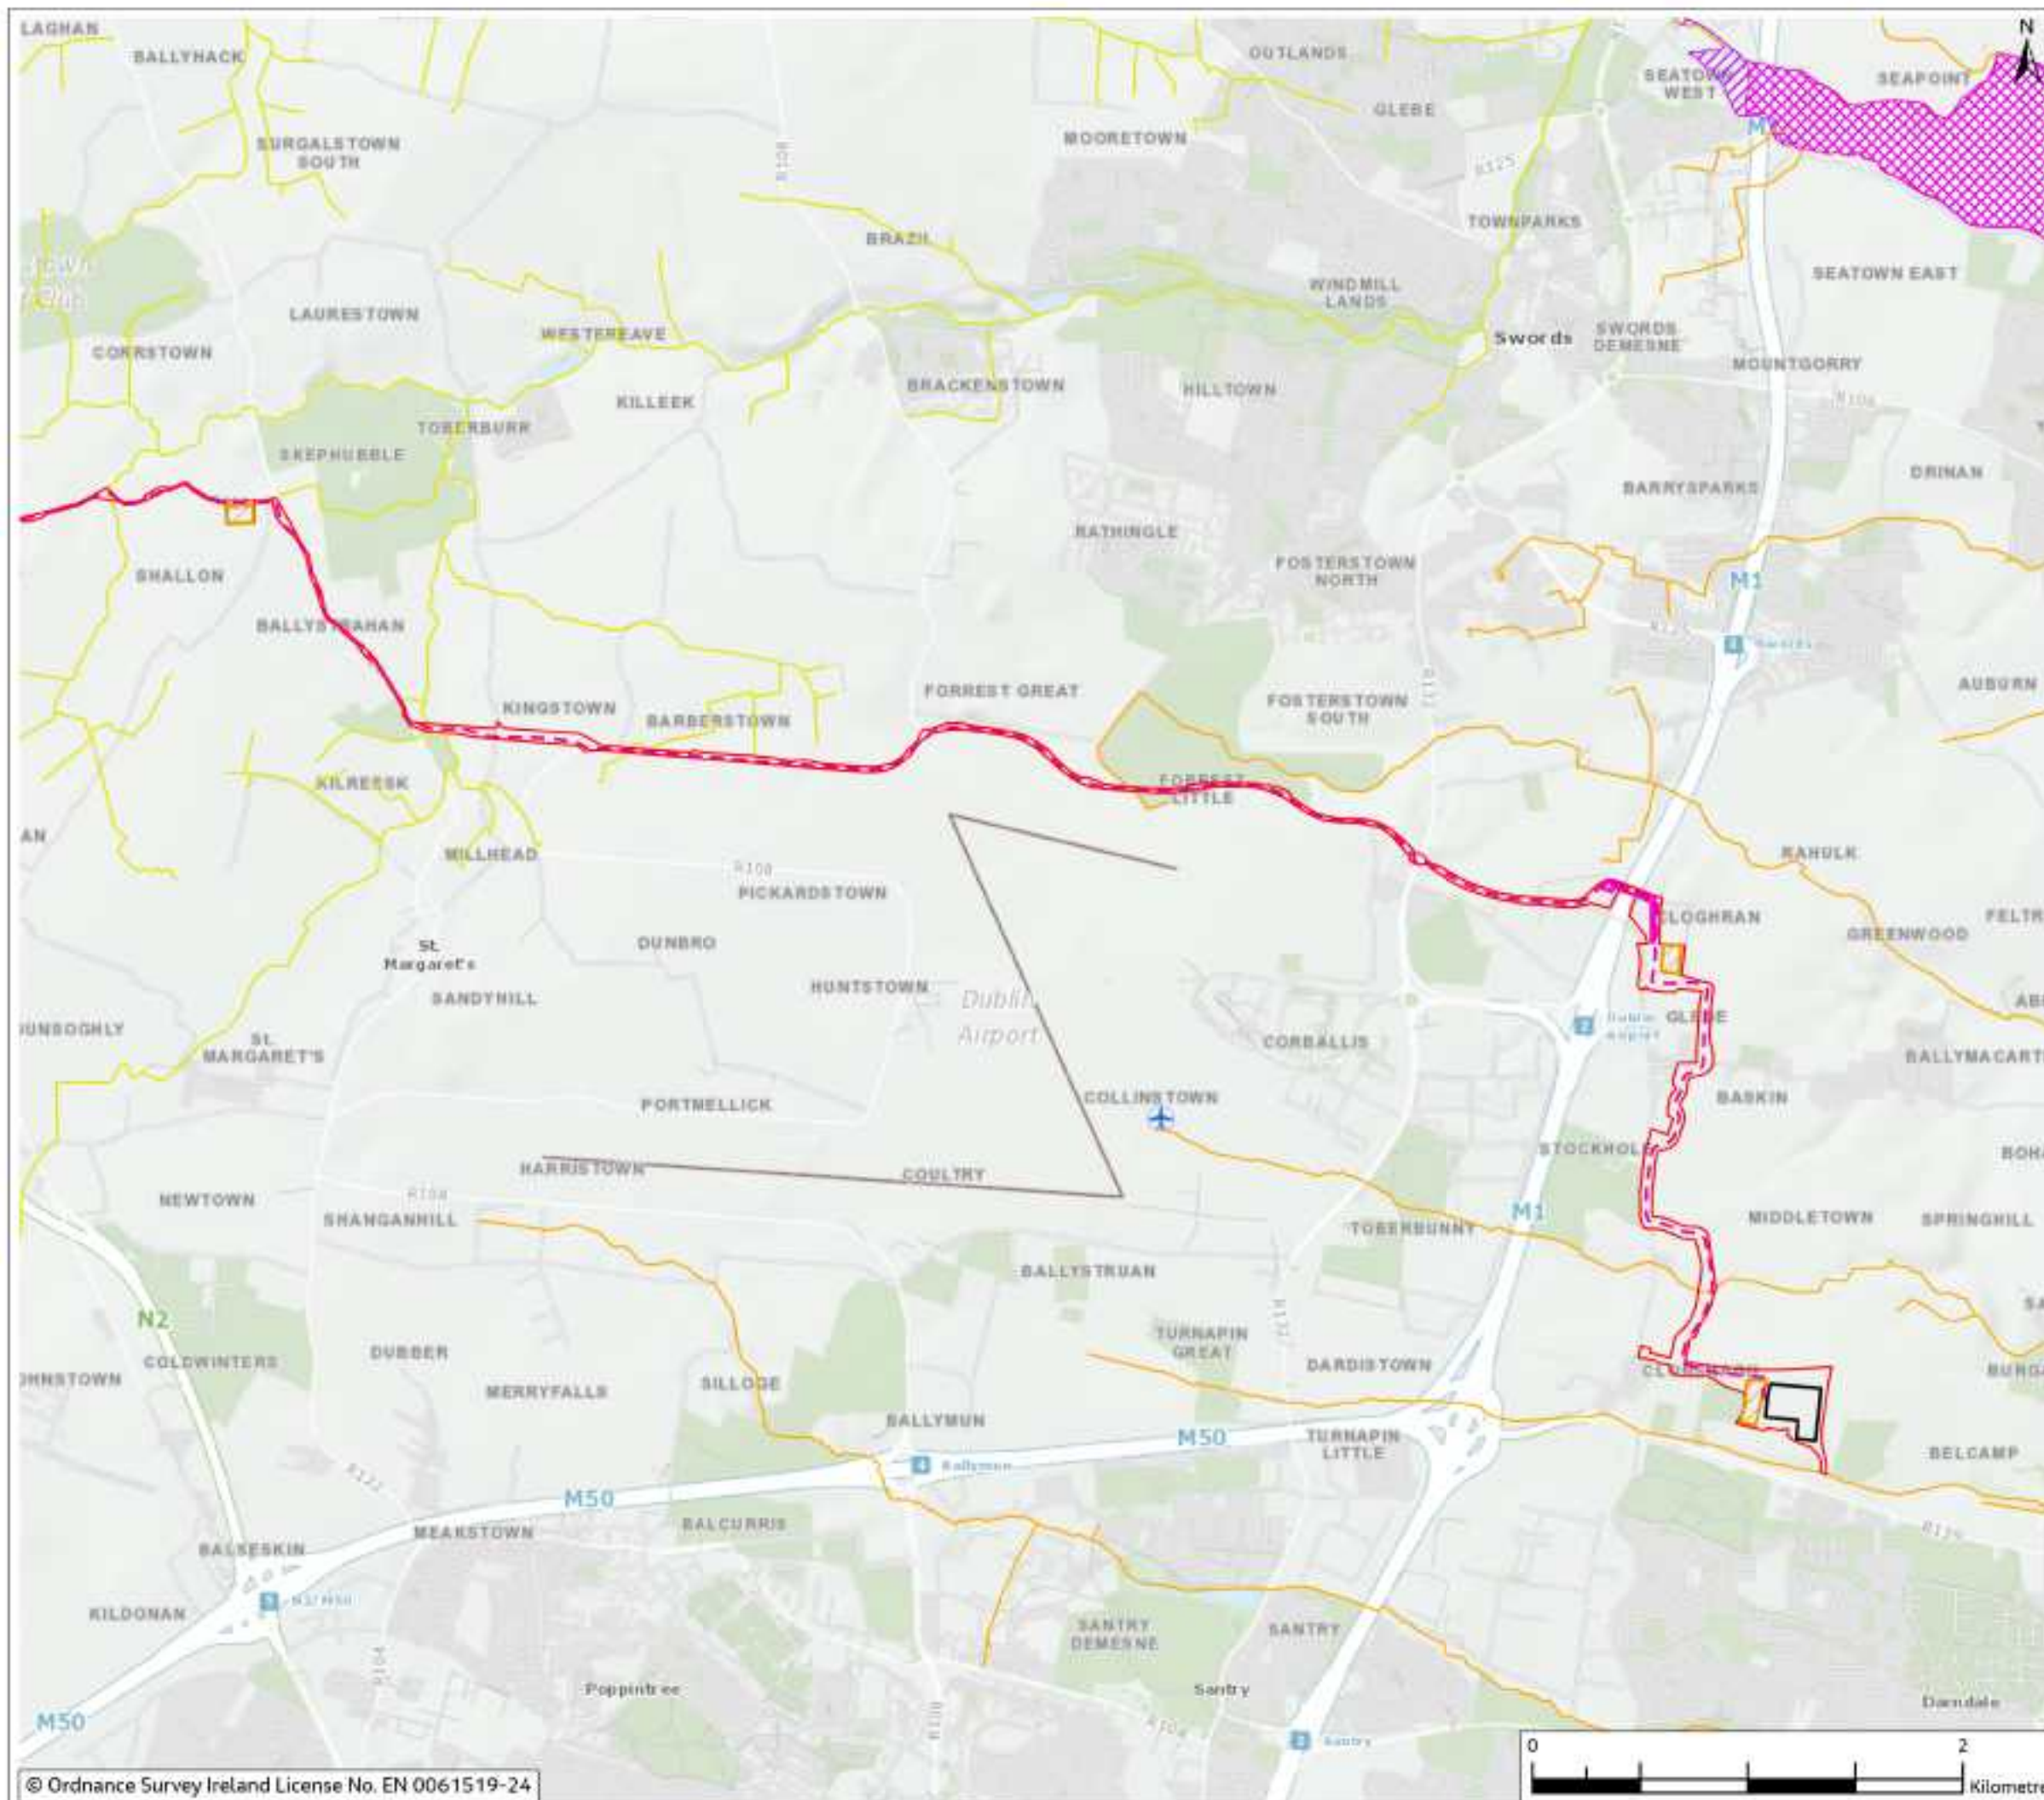


Figure 10.3

- Legend**
- Planning Application Boundary (PAB)
 - Proposed Cable Route
 - HDD Compound
 - Temporary Construction Compound
 - Substation Footprint
- WFD River Water Body Status (2016-2021)**
- Moderate
 - Poor
- European Sites**
- Special Protection Area (SPA)
 - Special Area of Conservation (SAC)



Rev	Date	Purpose of revision	Drawn	Checked	Rev'd	App'd
0	Mar 2024	Final				

Jacobs



East Meath - North Dublin Grid Upgrade

Figure 10.3 - Water Framework Directive Water Body Status in the Vicinity of the Proposed Development (Sheet 3 of 3)

Drawing Status	FINAL
Scale @ A3	1:30,000
OS Sheet No.	DO NOT SCALE
Jacobs No.	8321084AJ
Drawing No.	321084AJ-JAC-ZZ-XX-DR-G-0143

© Copyright 2024 Jacobs UK Limited. The concepts and information contained in this document are the property of Jacobs. Use or copying of this document in whole or in part without the written permission of Jacobs constitutes an infringement of copyright. Limitation: This drawing has been prepared on behalf of, and for the exclusive use of, Jacobs Client, and is subject to, and issued in accordance with, the provisions of the contract between Jacobs and the Client. Jacobs accepts no liability or responsibility whatsoever for, or in respect of, any use of, or reliance upon, this drawing by any third party.