


Figure 10.4

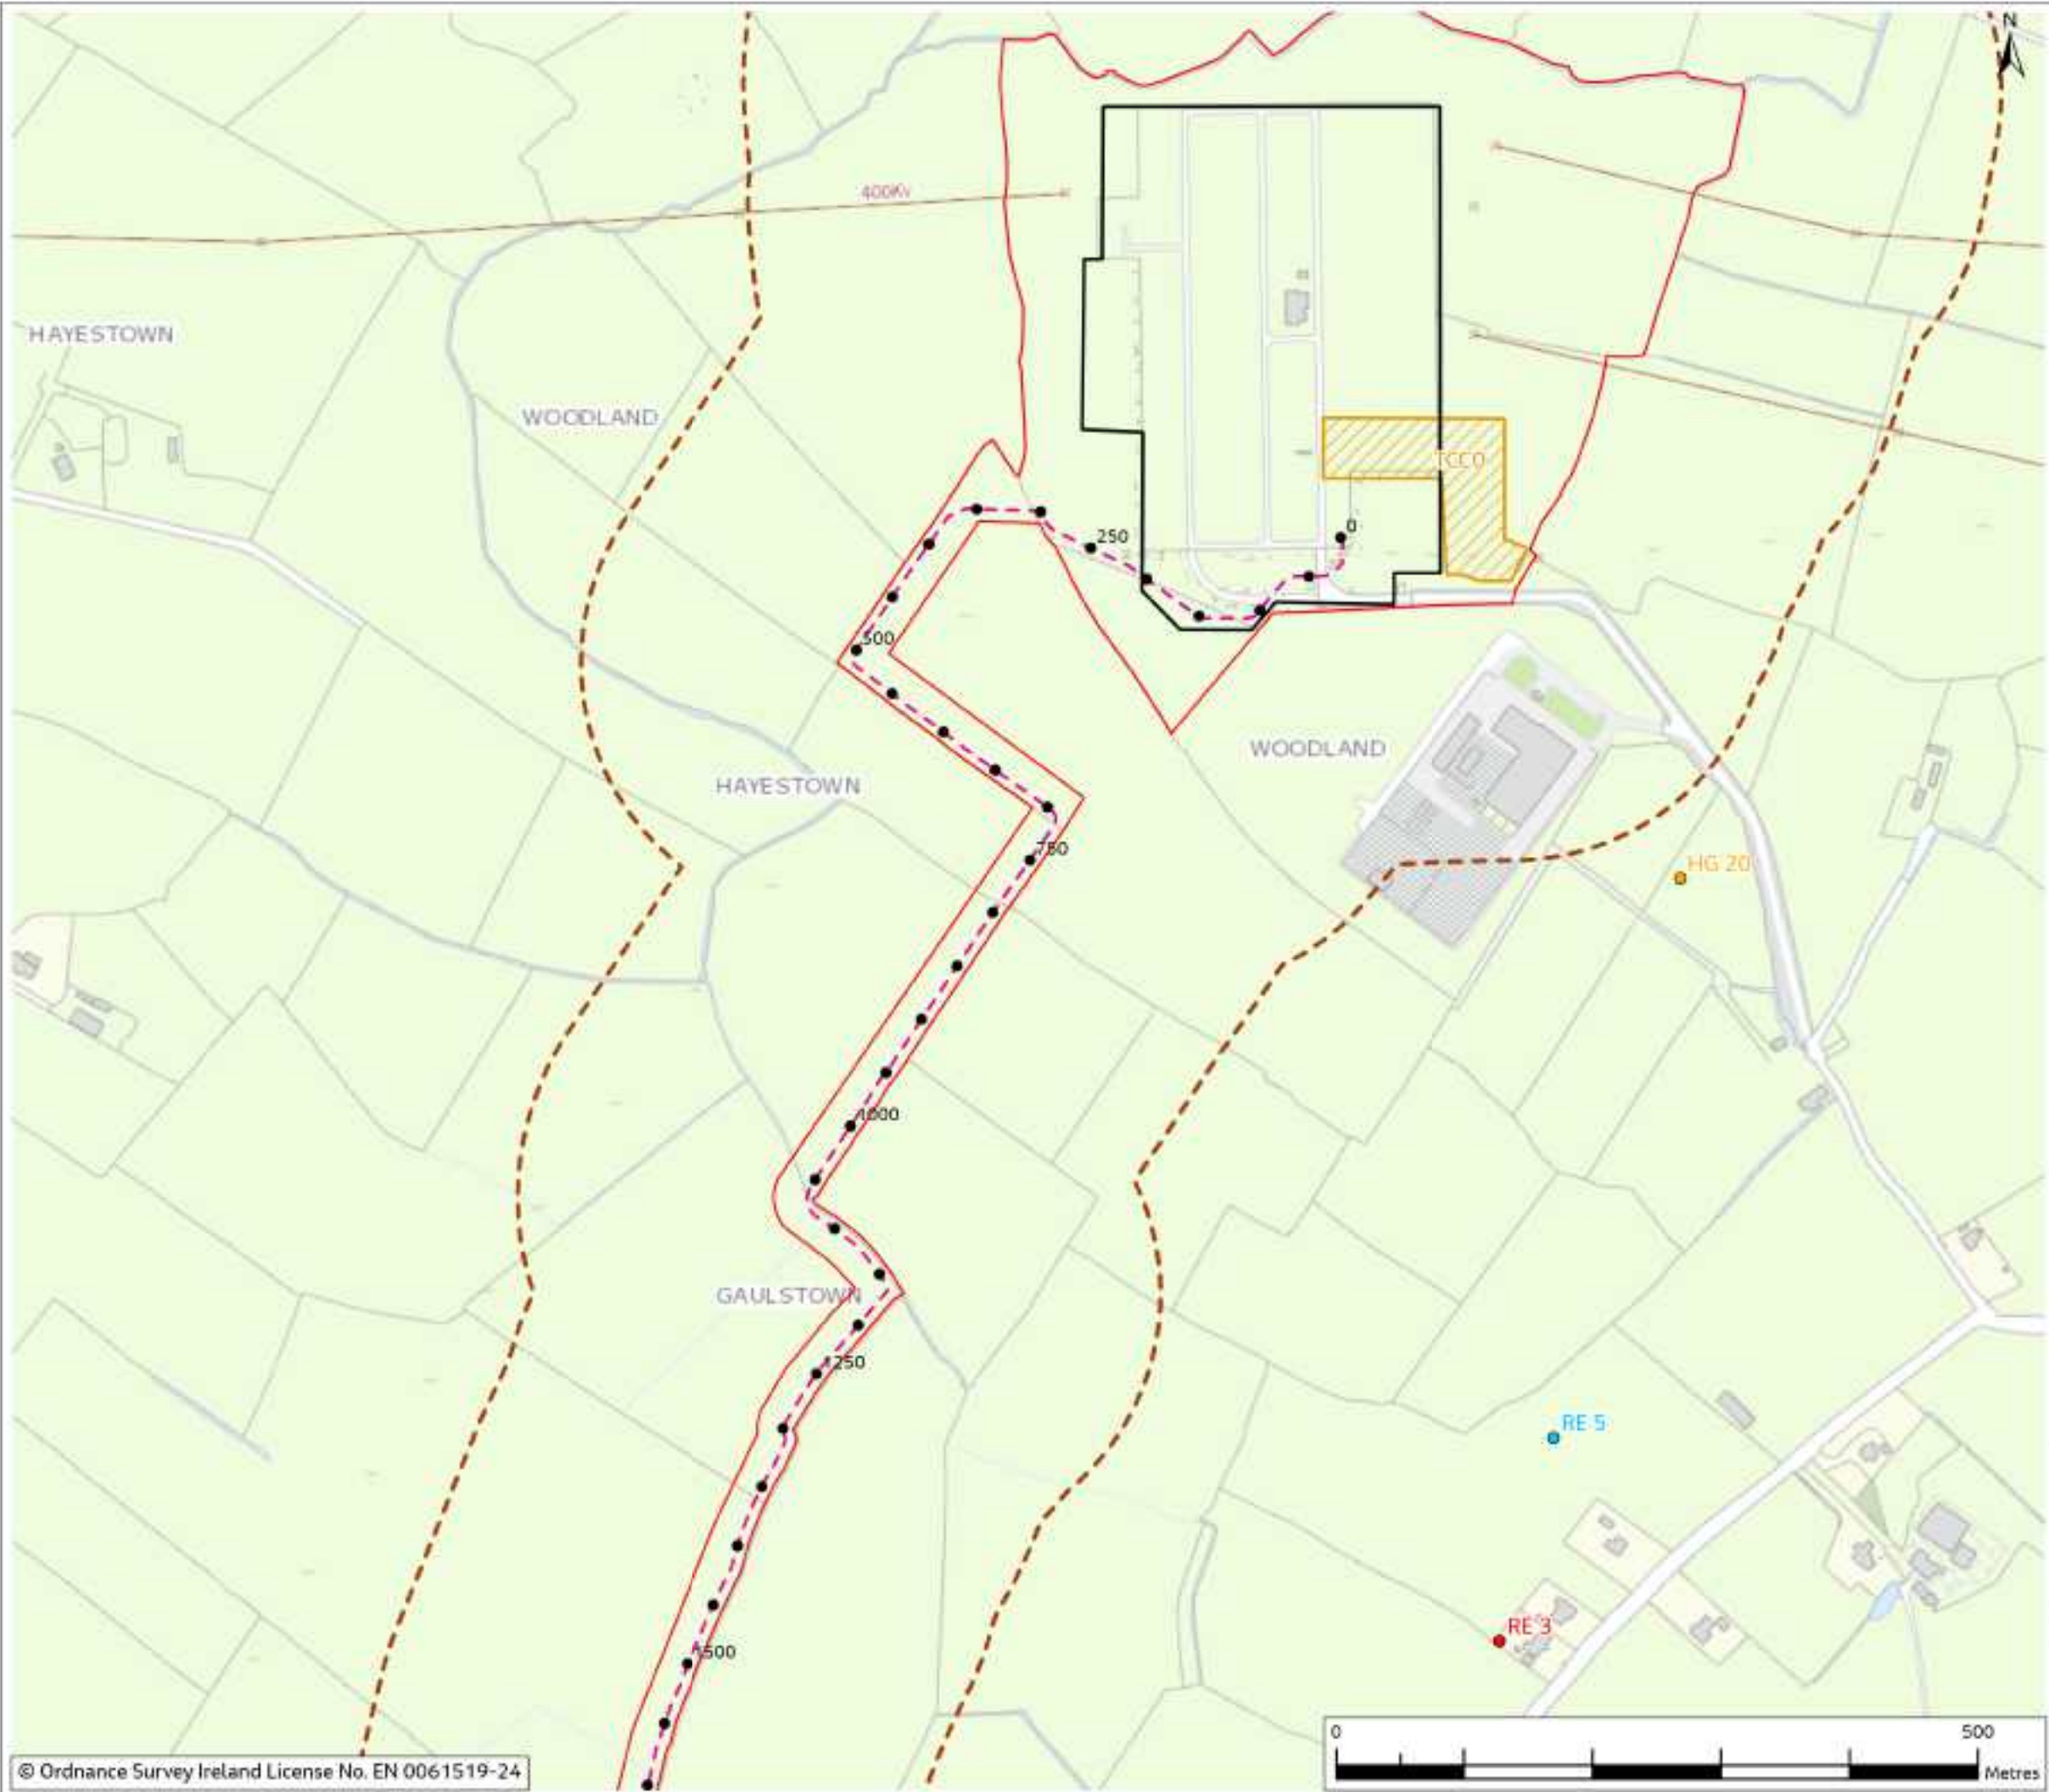

- Legend**
- Chainage
 - Planning Application Boundary (PAB)
 - Proposed Cable Route
 - Substation Footprint
 - Temporary Construction Compound
 - Study Area (200m Buffer)

- Winter Bird Survey Points**
- Visit 1 - Oct 2022
 - Visit 2 - Nov 2022
 - Visit 3 - Dec 2022
 - Visit 4 - Jan 2023
 - Visit 5 - Feb 2023
 - Visit 6 - Mar 2023

Birds within study area (BTO code and common name)

HG-Herring Gull

RE-Redwing



0	Mar 2024	Final	HP	PS	RS	CS
Rev	Date	Purpose of revision	Drawn	Checked	Revised	Approved

Jacobs

Client:

EirGrid

Project:

East Meath - North Dublin Grid Upgrade

Drawing Title:

**Figure 10.4 - Wintering Birds
(Sheet 1 of 26)**

Drawing Status:

FINAL

Scale @ A3:

1:5,000

DO NOT SCALE

OS Sheet No:

832108AJ

Drawing No:

321084AJ-JAC-ZZ-XX-DR-G-0079

© Copyright 2024 Jacobs UK Limited. The concepts and information contained in this document are the property of Jacobs. Use or copying of this document in whole or in part without the written permission of Jacobs constitutes an infringement of copyright. Limitation: This drawing has been prepared on behalf of, and for the exclusive use of, Jacobs' Client, and is subject to, and issued in accordance with, the provisions of the contract between Jacobs and the Client. Jacobs accepts no liability or responsibility whatsoever for, or in respect of, any use of, or reliance upon, this drawing by any third party.

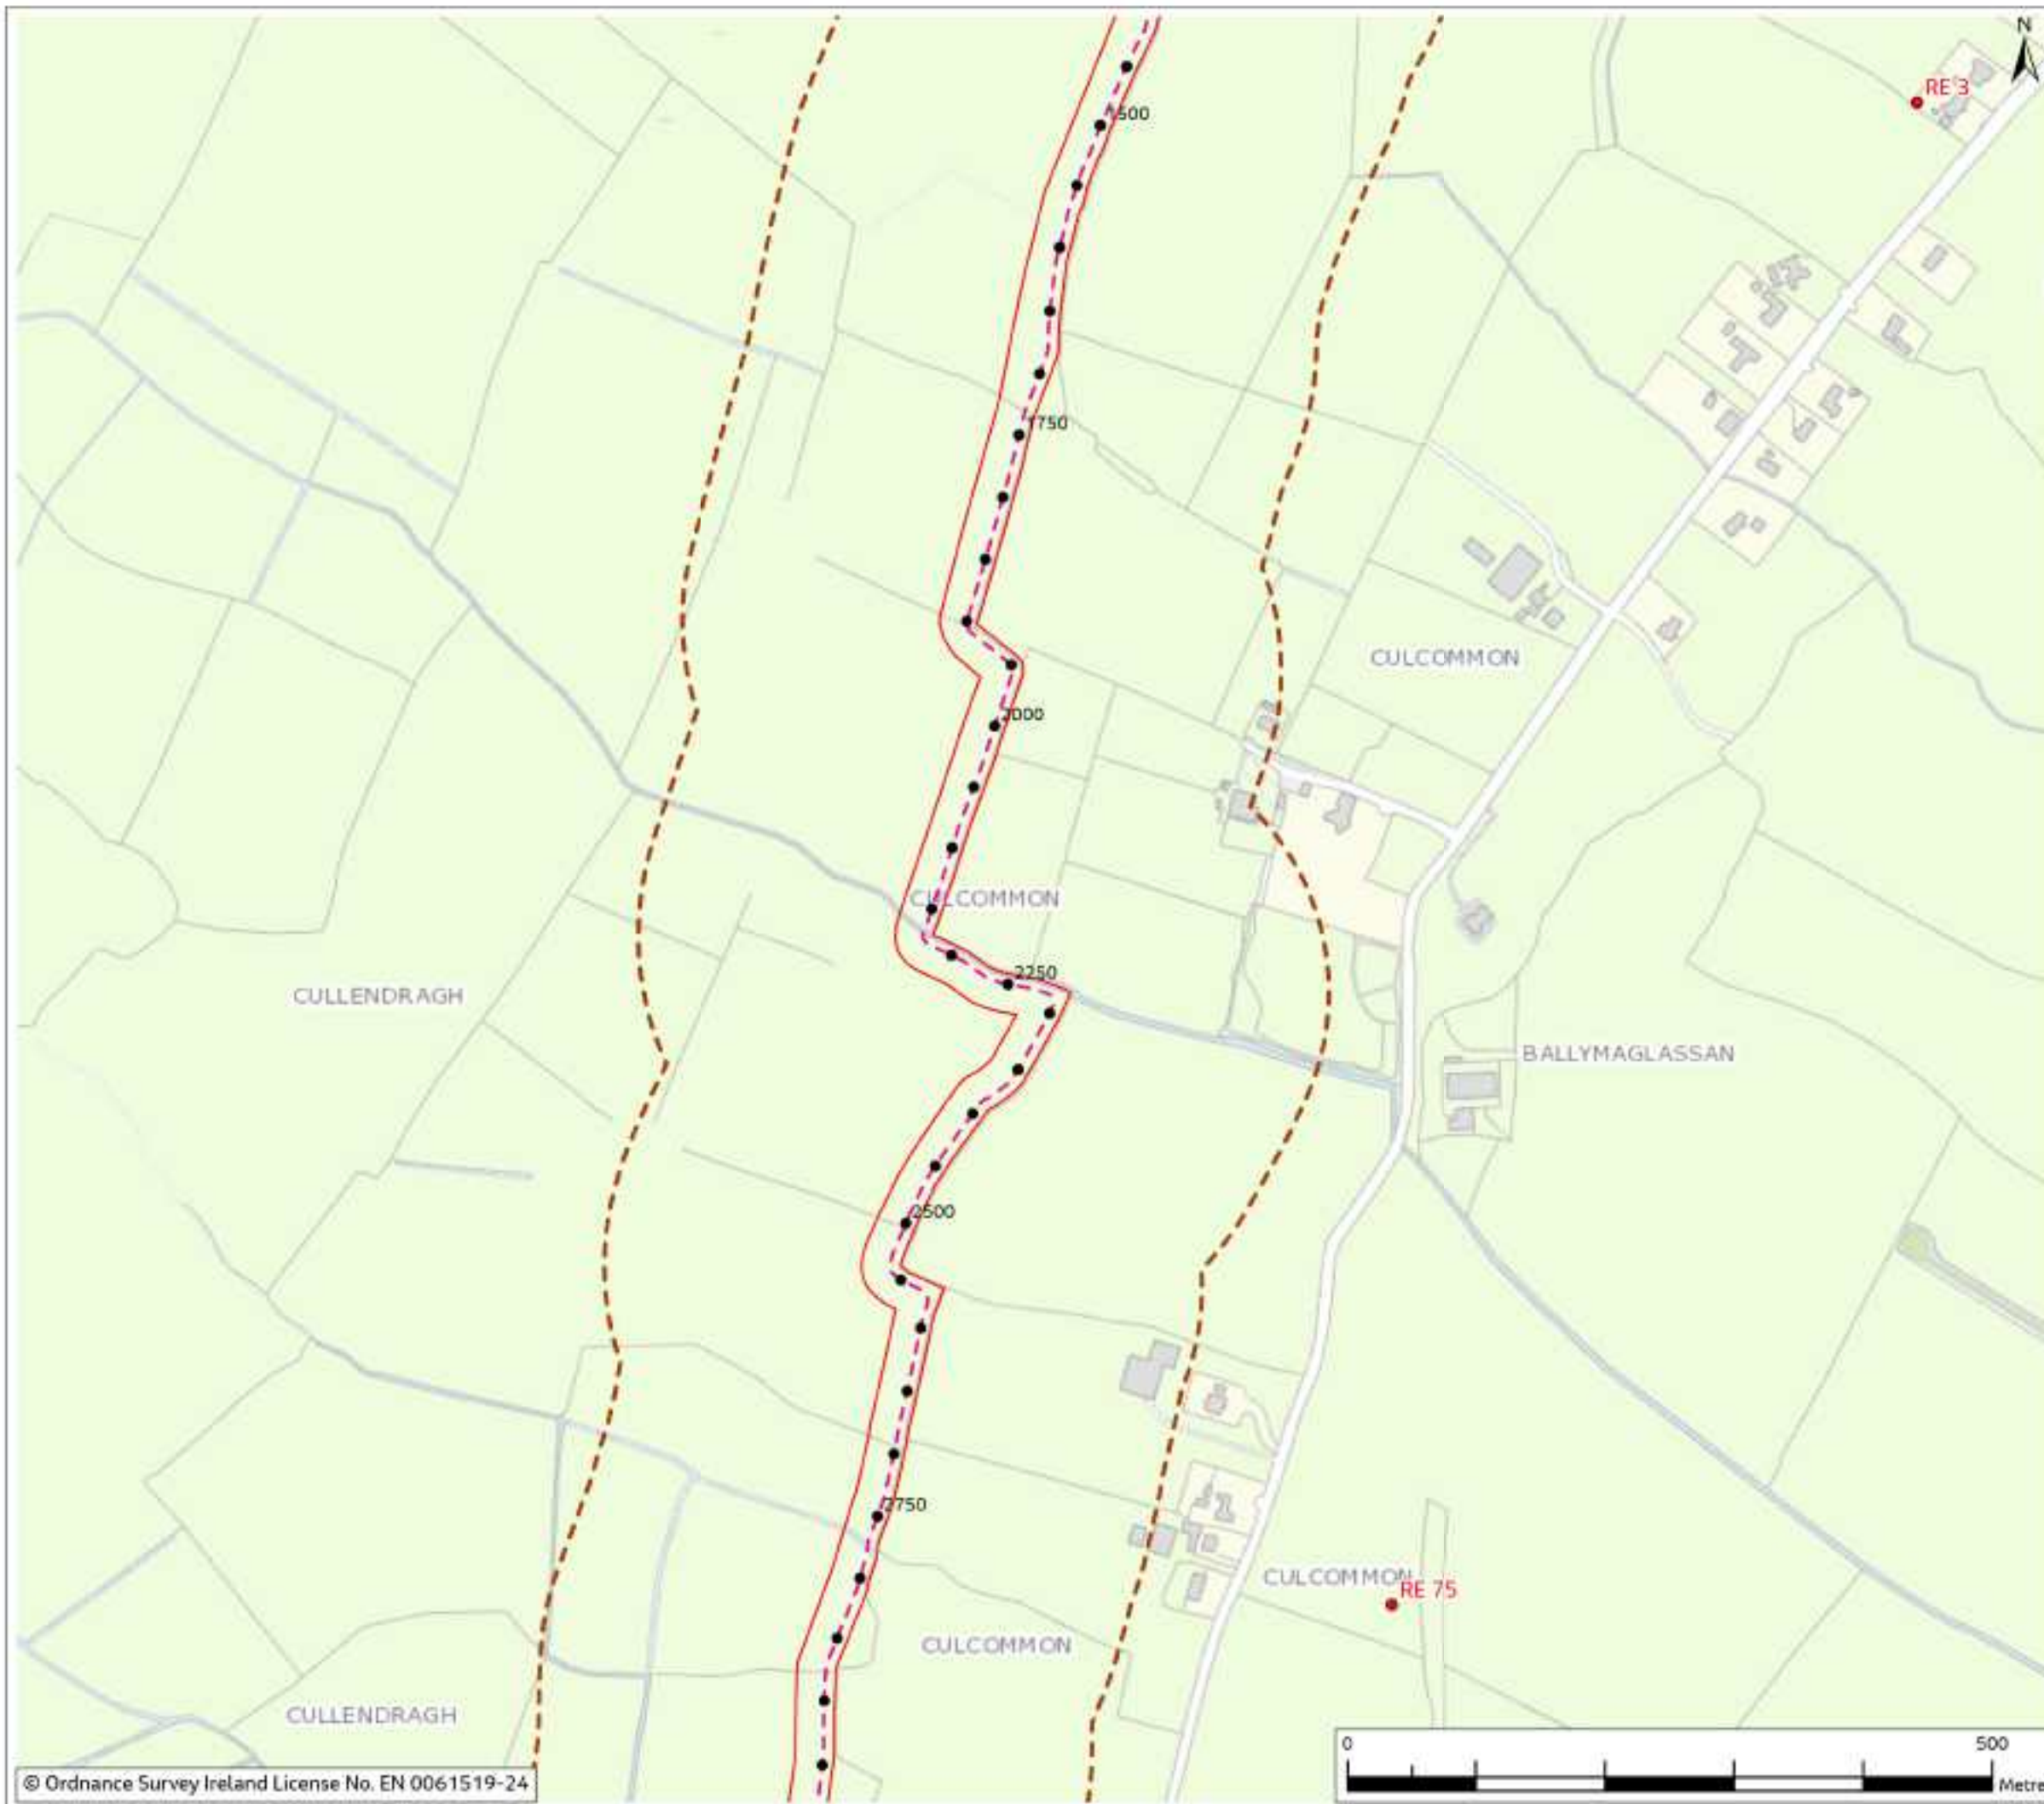


Figure 10.4

- Legend**
- Chainage
 - Planning Application Boundary (PAB)
 - Proposed Cable Route
 - Study Area (200m Buffer)

- Winter Bird Survey Points**
- Visit 1 - Oct 2022
 - Visit 2 - Nov 2022
 - Visit 3 - Dec 2022
 - Visit 4 - Jan 2023
 - Visit 5 - Feb 2023
 - Visit 6 - Mar 2023

Birds within study area (BTO code and common name)

#R-Redwing



Rev	Date	Purpose of revision	Drawn	Checked	Rev'd	App'd
0	Mar 2024	Final	HR	PS	RS	CS

Jacobs

Client:

EirGrid

Project:

East Meath - North Dublin Grid Upgrade

Drawing Title:

Figure 10.4 - Wintering Birds
(Sheet 2 of 26)

Drawing Status		FINAL	
Scale @ A3	1:5,000	DO NOT SCALE	
CSI Sheet No.			
Jacobs No.	832108AAJ		
Drawing No.	321084AJ-JAC-ZZ-XX-DR-G-0080		

© Copyright 2024 Jacobs UK Limited. The concepts and information contained in this document are the property of Jacobs. Use or copying of this document in whole or in part without the written permission of Jacobs constitutes an infringement of copyright. Limitation: This drawing has been prepared on behalf of, and for the exclusive use of, Jacobs' Client, and is subject to, and issued in accordance with, the provisions of the contract between Jacobs and the Client. Jacobs accepts no liability or responsibility whatsoever for, or in respect of, any use of, or reliance upon, this drawing by any third party.



Figure 10.4

- Legend**
- Chainage
 - Planning Application Boundary (PAB)
 - Proposed Cable Route
 - Temporary Construction Compound
 - Study Area (200m Buffer)

Winter Bird Survey Points

- Visit 1 - Oct 2022
- Visit 2 - Nov 2022
- Visit 3 - Dec 2022
- Visit 4 - Jan 2023
- Visit 5 - Feb 2023
- Visit 6 - Mar 2023

Birds within study area (BTO code and common name)

#R-Redwing



Rev	Date	Purpose of revision	Drawn	Checked	Rev'd	App'd
0	Mar 2024	Final	HR	PS	RS	CS

Jacobs



Project
East Meath - North Dublin Grid Upgrade

Drawing Title
**Figure 10.4 - Wintering Birds
(Sheet 3 of 26)**

Drawing Status		FINAL	
Scale @ A3	1:5,000	DO NOT SCALE	
OS Sheet No.			
Jacobs No.	8321084AJ		
Drawing No.	321084AJ-JAC-ZZ-XX-DR-G-0081		

© Copyright 2024 Jacobs UK Limited. The concepts and information contained in this document are the property of Jacobs. Use or copying of this document in whole or in part without the written permission of Jacobs constitutes an infringement of copyright. Limitation: This drawing has been prepared on behalf of, and for the exclusive use of, Jacobs' Client, and is subject to, and issued in accordance with, the provisions of the contract between Jacobs and the Client. Jacobs accepts no liability or responsibility whatsoever for, or in respect of, any use of, or reliance upon, this drawing by any third party.

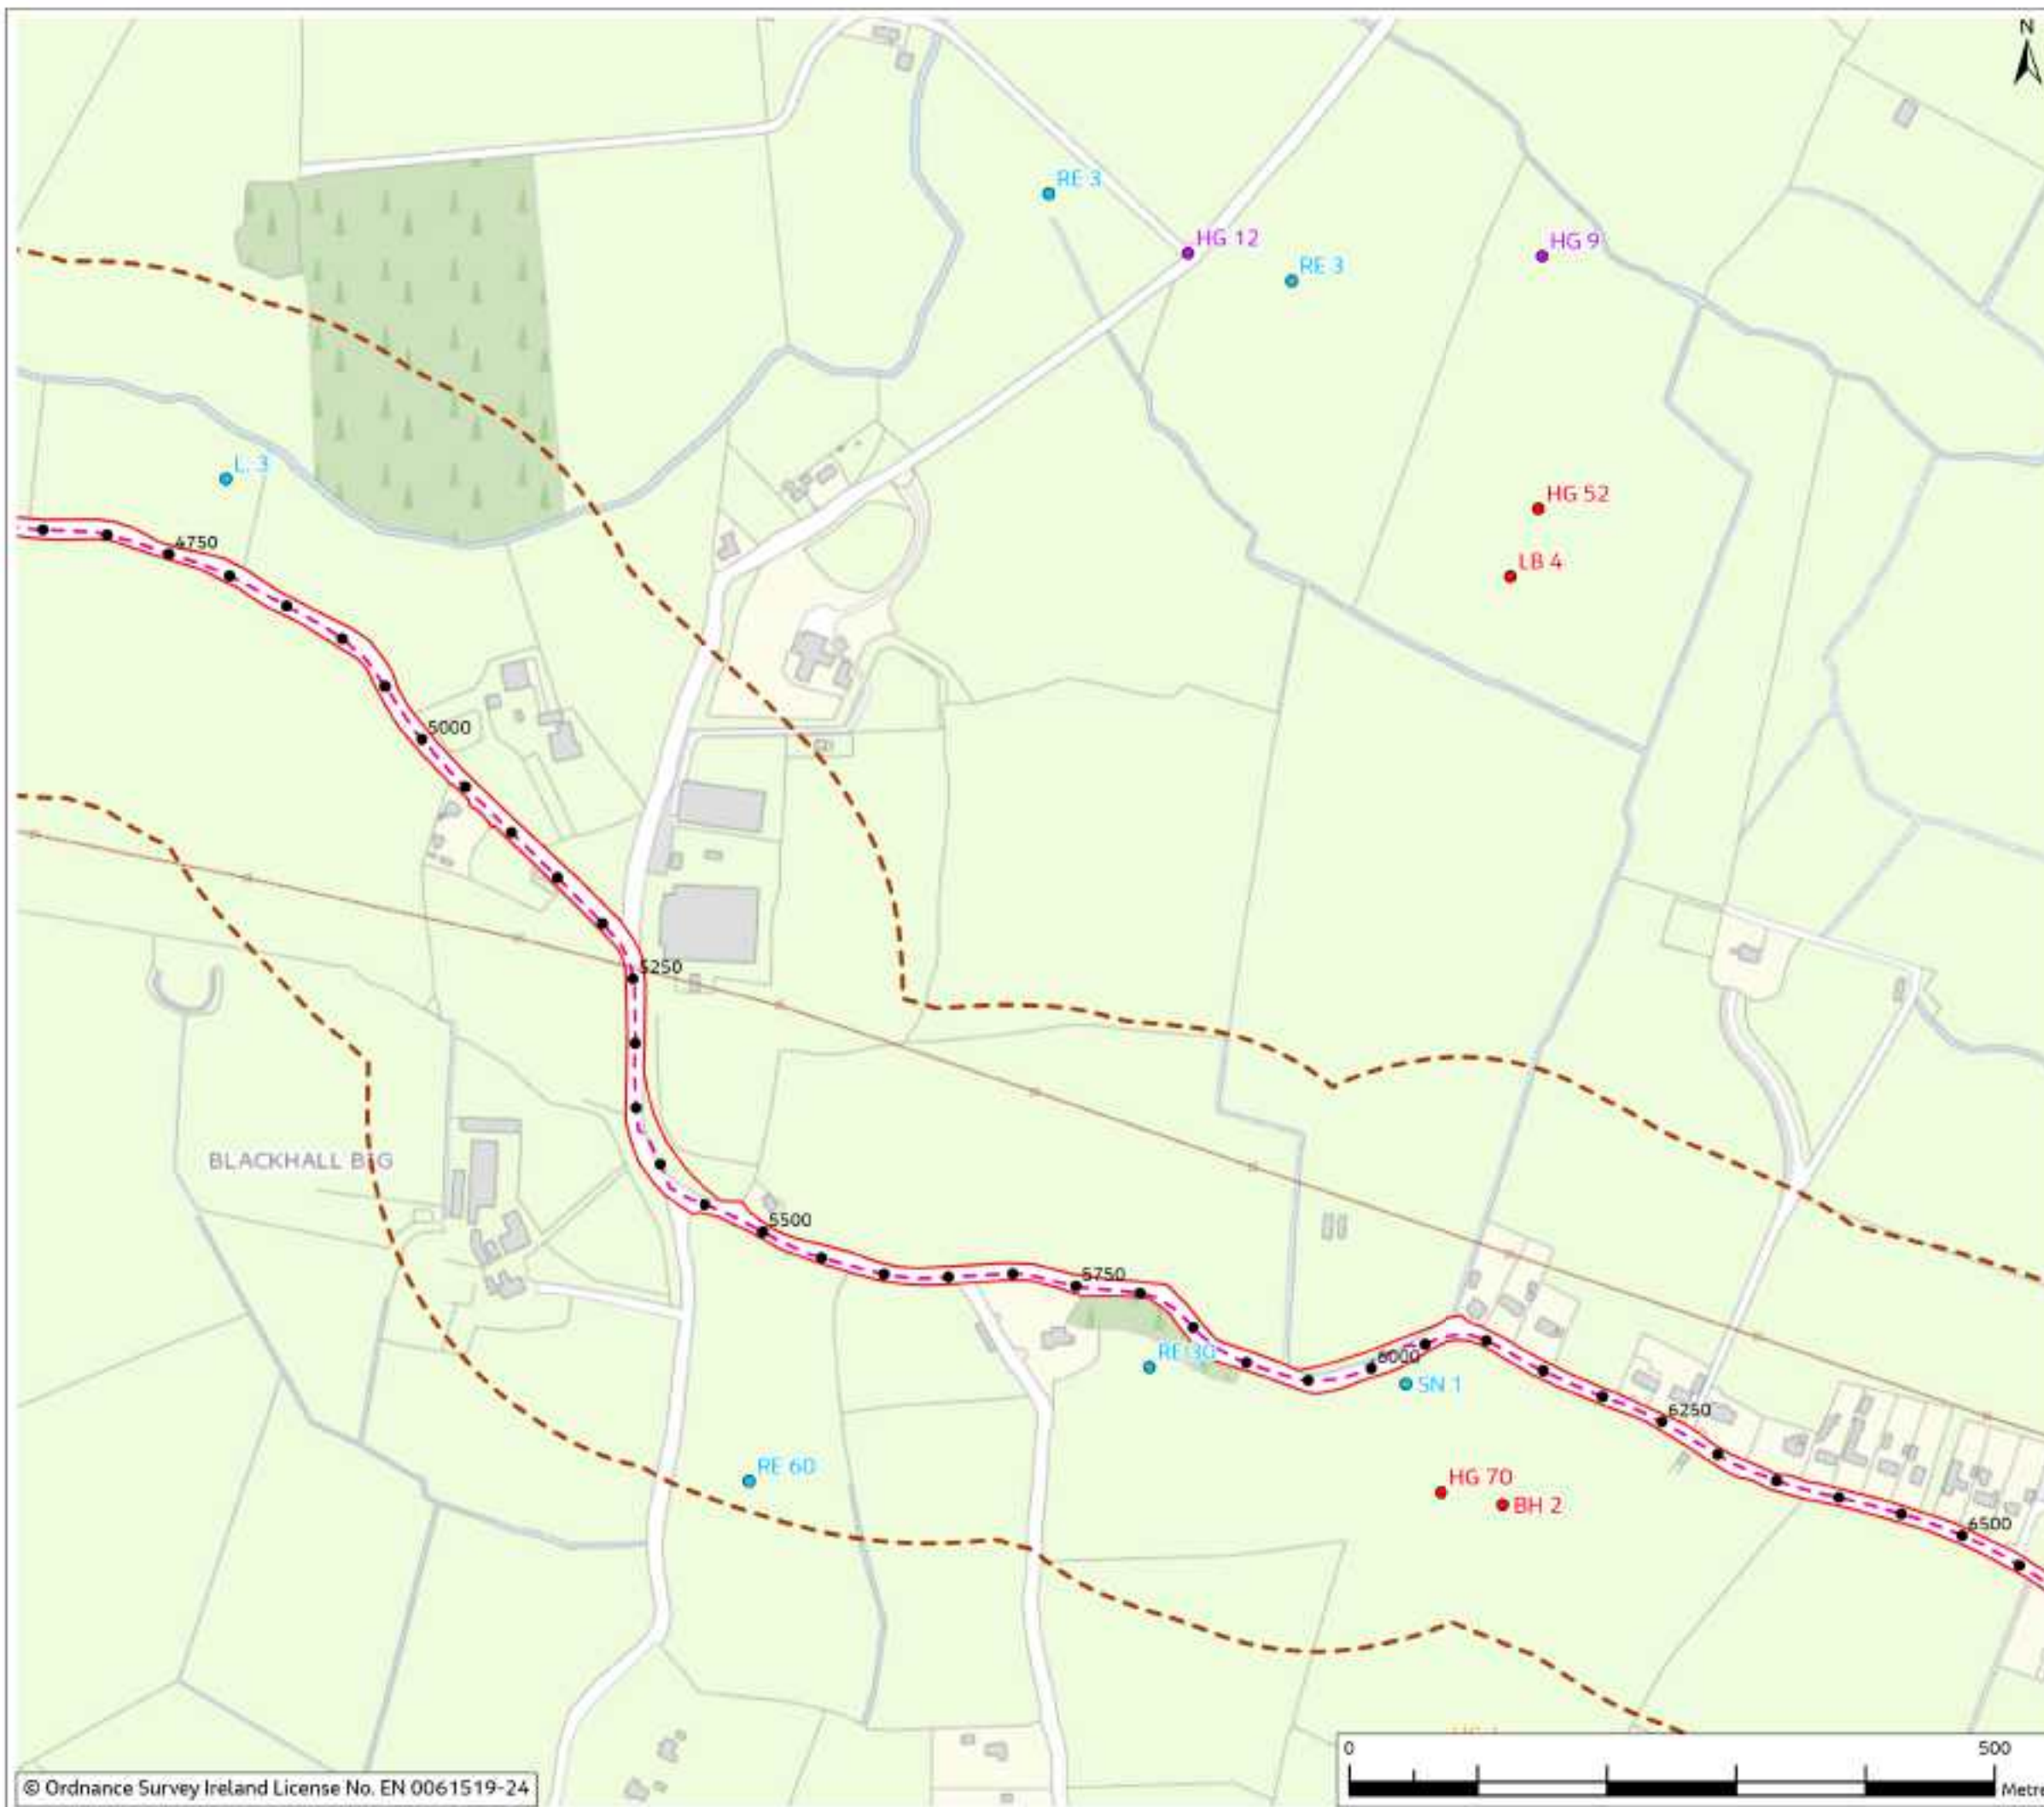


Figure 10.4

- Legend**
- Chainage
 - Planning Application Boundary (PAB)
 - Proposed Cable Route
 - Study Area (200m Buffer)

- Winter Bird Survey Points**
- Visit 1 - Oct 2022
 - Visit 2 - Nov 2022
 - Visit 3 - Dec 2022
 - Visit 4 - Jan 2023
 - Visit 5 - Feb 2023
 - Visit 6 - Mar 2023

- Birds within study area (BTO code and common name)**
- BH-Black-headed Gull
 - LB-Lesser Black-backed Gull
 - HG-Herring Gull
 - RE-Redwing
 - L-Lapwing
 - SN-Snipe



Rev	Date	Purpose of revision	Drawn	Checked	Rev'd	App'd
0	Mar 2024	Final				

Jacobs

Client: **EirGrid**

Project: **East Meath - North Dublin Grid Upgrade**

Drawing Title: **Figure 10.4 - Wintering Birds (Sheet 4 of 26)**

Drawing Status: **FINAL**

Scale @ A3: **1:5,000** **DO NOT SCALE**

OS Sheet No: **832108AAJ**

Drawing No: **321084AJ-JAC-ZZ-XX-DR-G-0082**

© Copyright 2024 Jacobs UK Limited. The concepts and information contained in this document are the property of Jacobs. Use or copying of this document in whole or in part without the written permission of Jacobs constitutes an infringement of copyright. Limitation: This drawing has been prepared on behalf of, and for the exclusive use of, Jacobs' Client, and is subject to, and issued in accordance with, the provisions of the contract between Jacobs and the Client. Jacobs accepts no liability or responsibility whatsoever for, or in respect of, any use of, or reliance upon, this drawing by any third party.

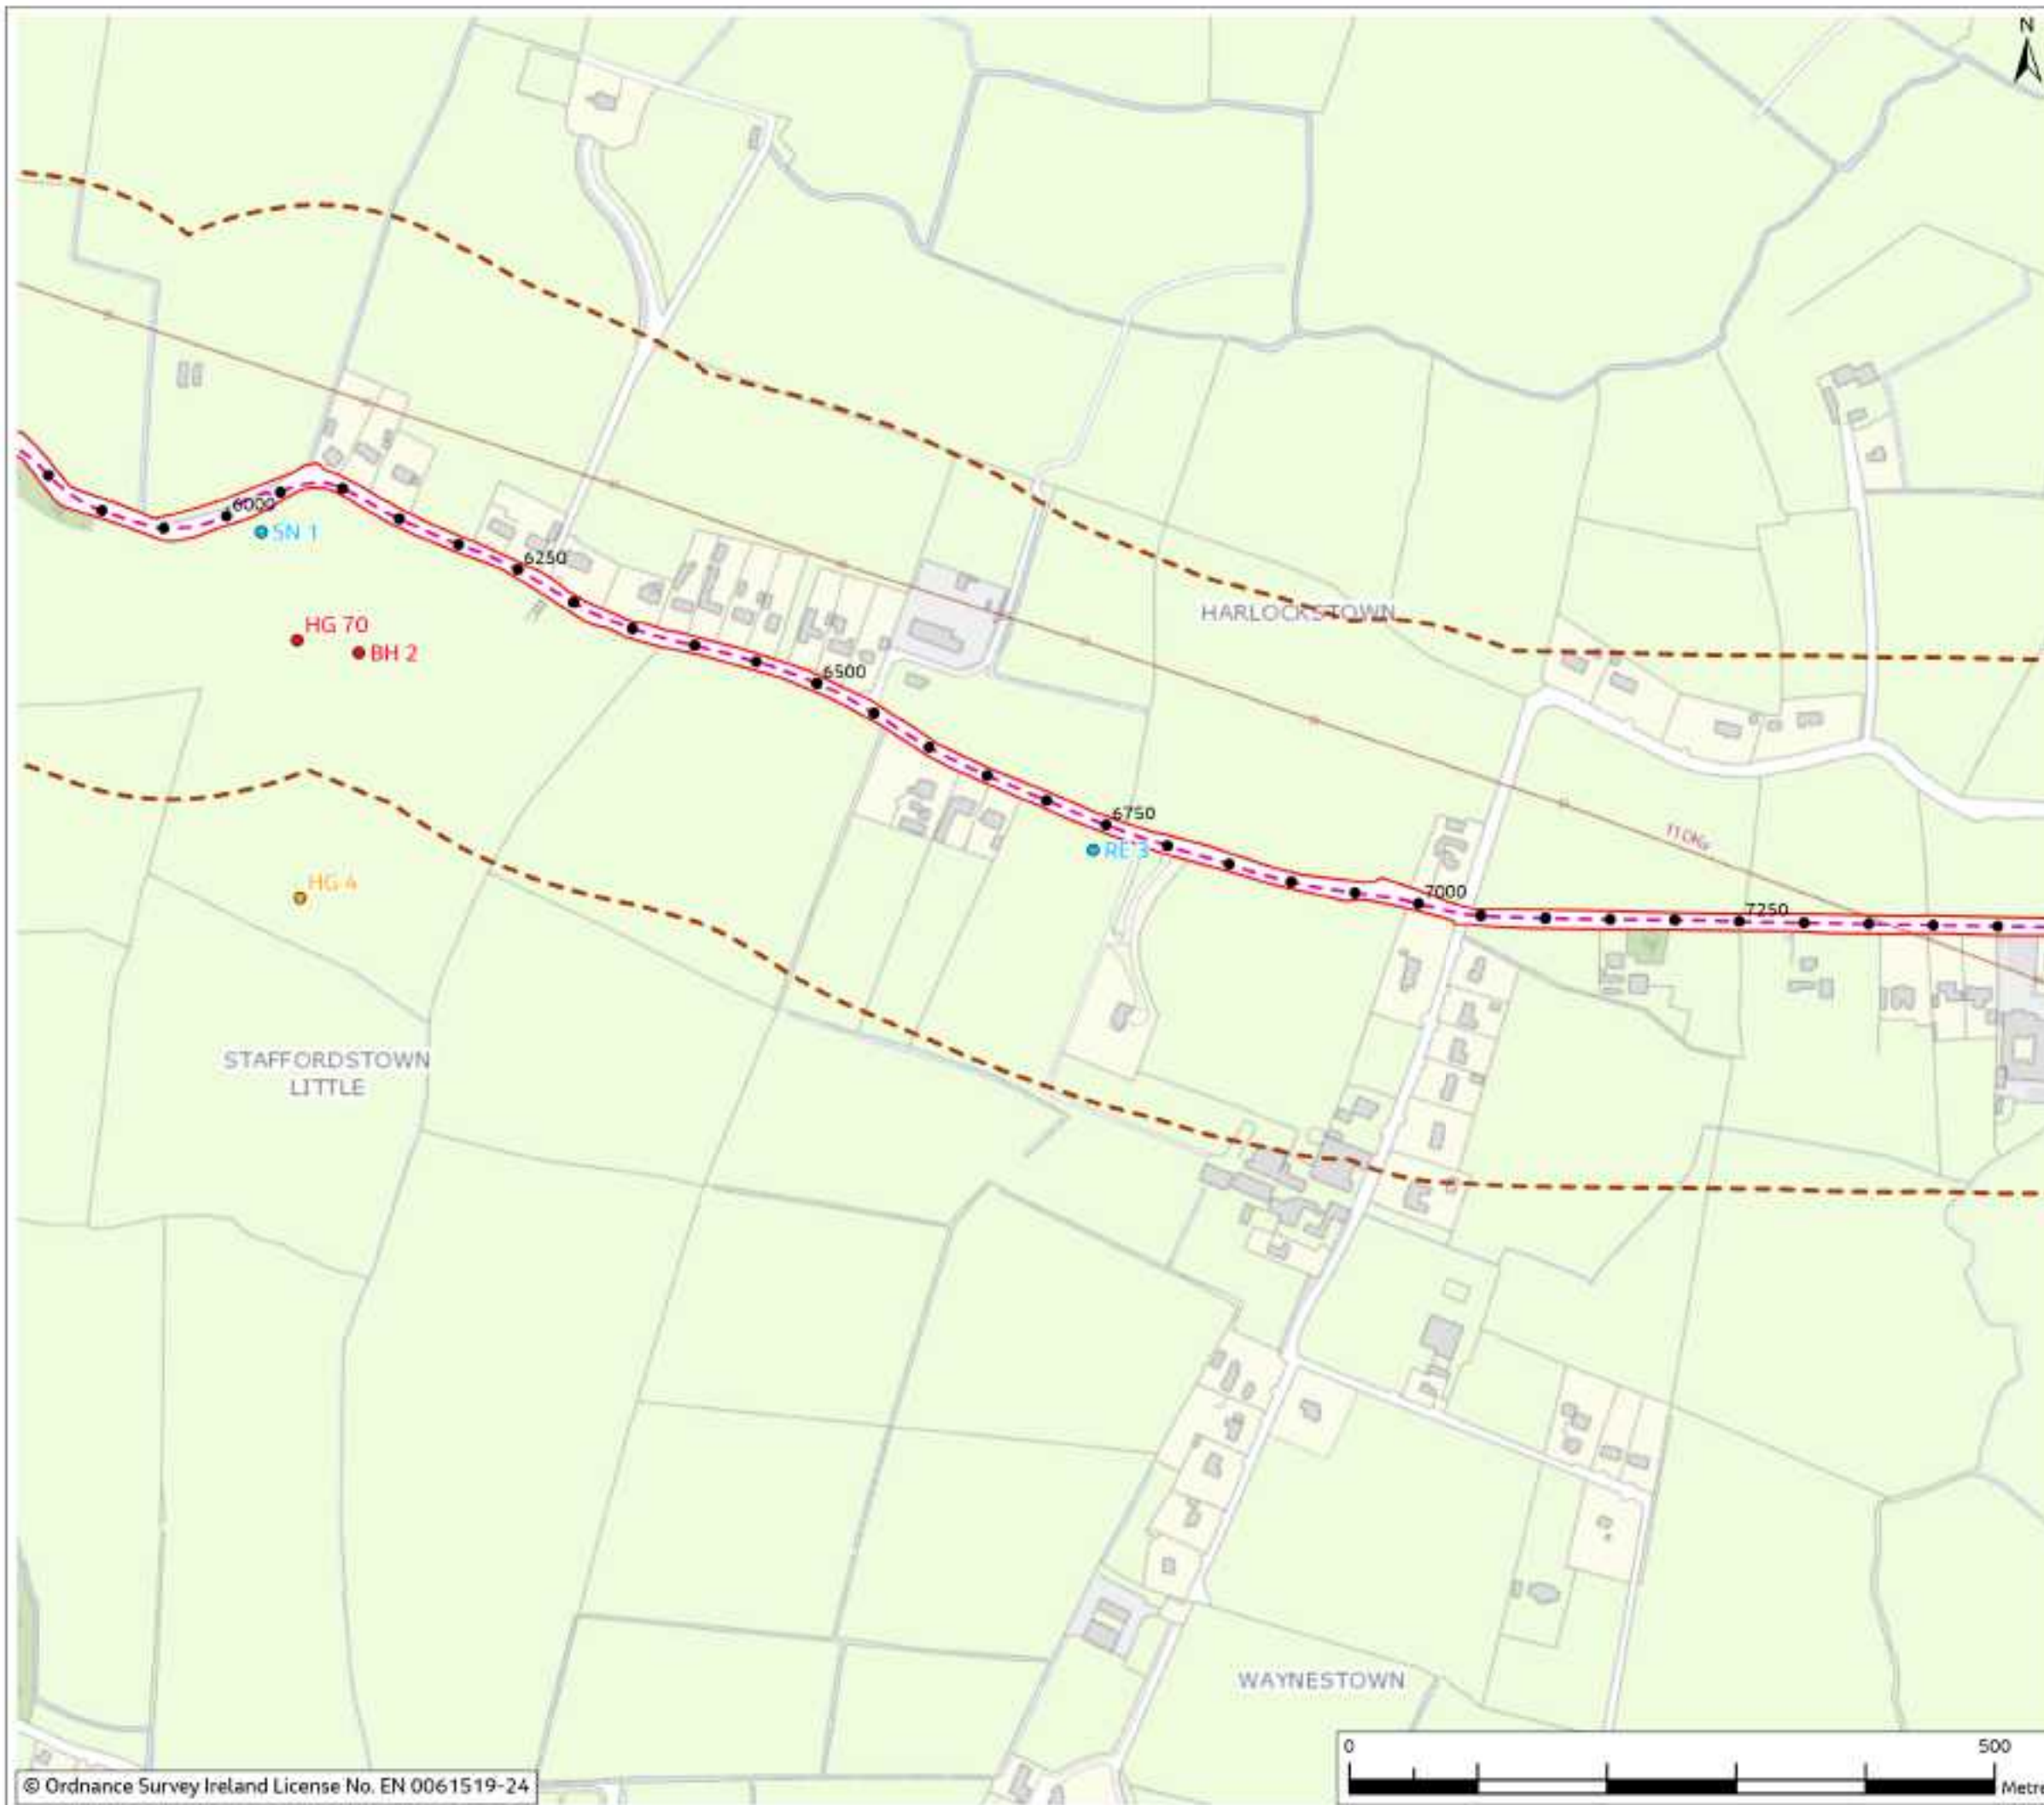


Figure 10.4

- Legend**
- Chainage
 - Planning Application Boundary (PAB)
 - Proposed Cable Route
 - Study Area (200m Buffer)
- Winter Bird Survey Points**
- Visit 1 - Oct 2022
 - Visit 2 - Nov 2022
 - Visit 3 - Dec 2022
 - Visit 4 - Jan 2023
 - Visit 5 - Feb 2023
 - Visit 6 - Mar 2023
- Birds within study area (BTO code and common name)**
- BH-Black-headed Gull
 - HG-Herring Gull
 - RE-Redwing
 - SN-Snipe



Rev	Date	Purpose of revision	Drawn	Checked	Revised	App'd
0	Mar 2024	Final				

Jacobs



Client: East Meath - North Dublin Grid Upgrade

Drawing Title: Figure 10.4 - Wintering Birds (Sheet 5 of 26)

Drawing Status: FINAL


Scale @ A3: 1:5,000 DO NOT SCALE

OS Sheet No: 832108AAJ

Jacobs No: 321084AJ-JAC-ZZ-XX-DR-G-0083

© Copyright 2024 Jacobs UK Limited. The concepts and information contained in this document are the property of Jacobs. Use or copying of this document in whole or in part without the written permission of Jacobs constitutes an infringement of copyright. Limitation: This drawing has been prepared on behalf of, and for the exclusive use of, Jacobs' Client, and is subject to, and issued in accordance with, the provisions of the contract between Jacobs and the Client. Jacobs accepts no liability or responsibility whatsoever for, or in respect of, any use of, or reliance upon, this drawing by any third party.

Figure 10.4

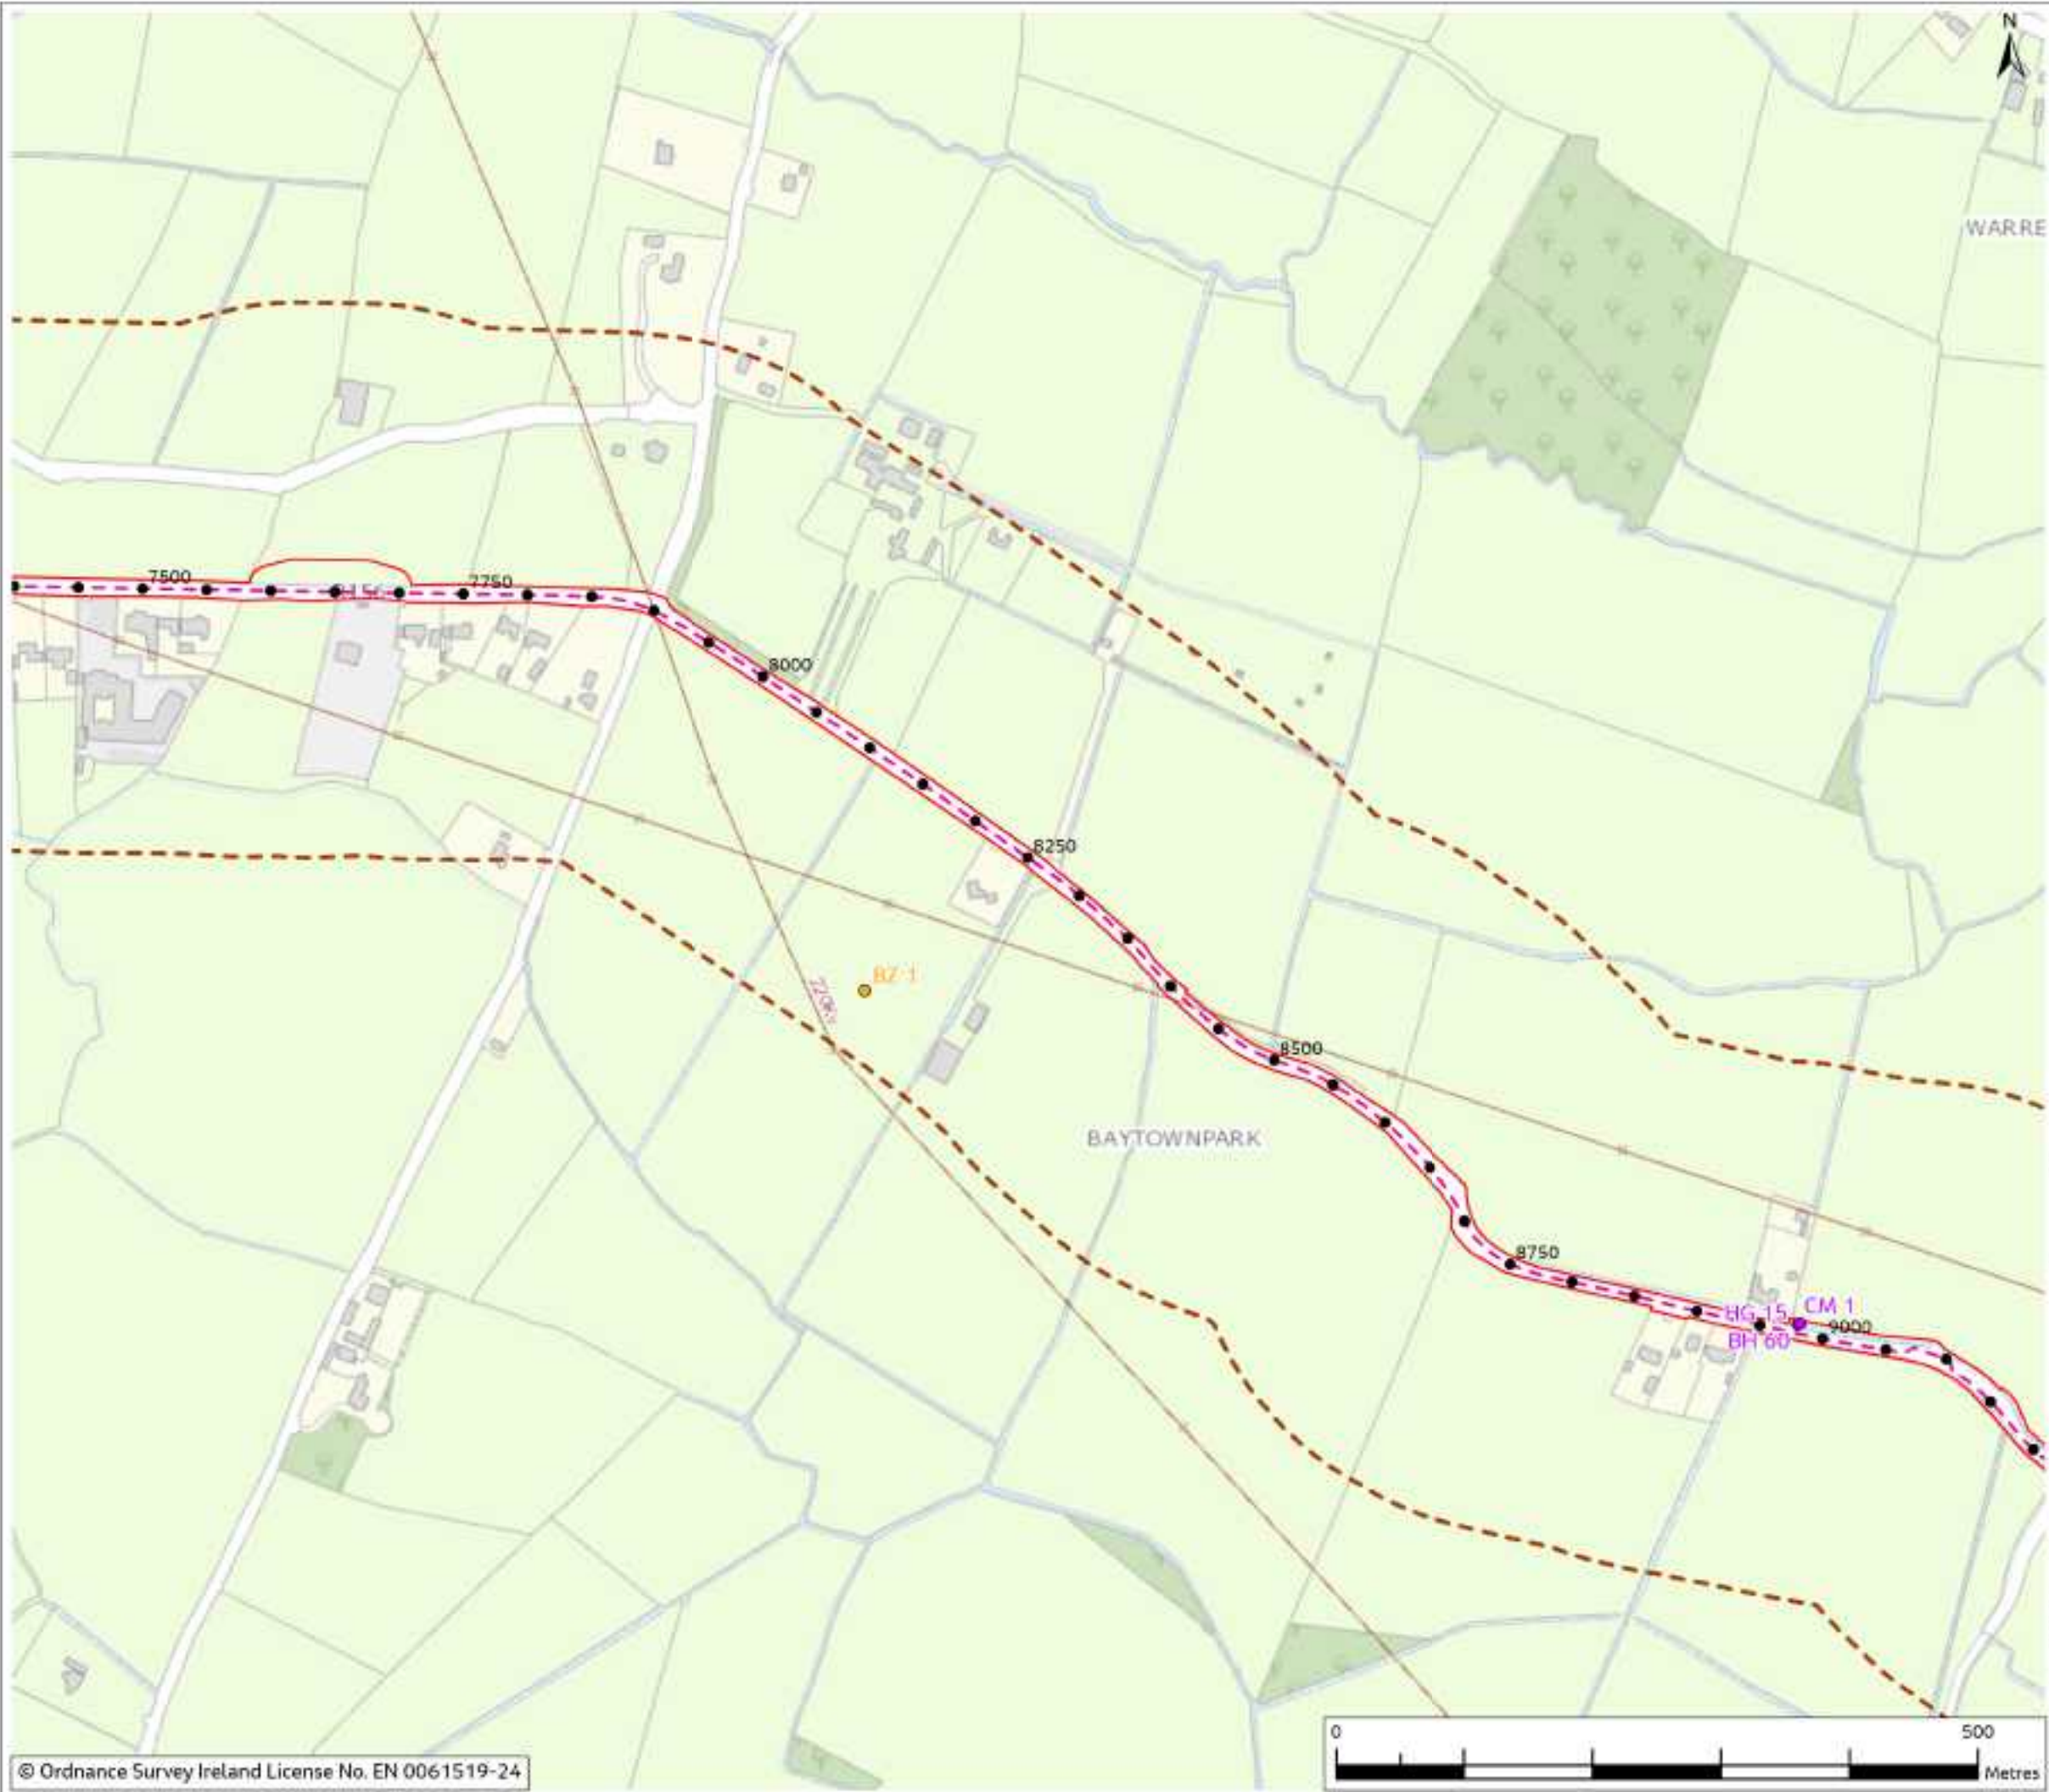

Legend


- Chainage
- Planning Application Boundary (PAB)
- Proposed Cable Route
- Study Area (200m Buffer)

Winter Bird Survey Points

- Visit 1 - Oct 2022
- Visit 2 - Nov 2022
- Visit 3 - Dec 2022
- Visit 4 - Jan 2023
- Visit 5 - Feb 2023
- Visit 6 - Mar 2023

Birds within study area (BTO code and common name)

- BH-Black-headed Gull
- BZ-Buzzard
- CM-Common Gull
- HG-Herring Gull

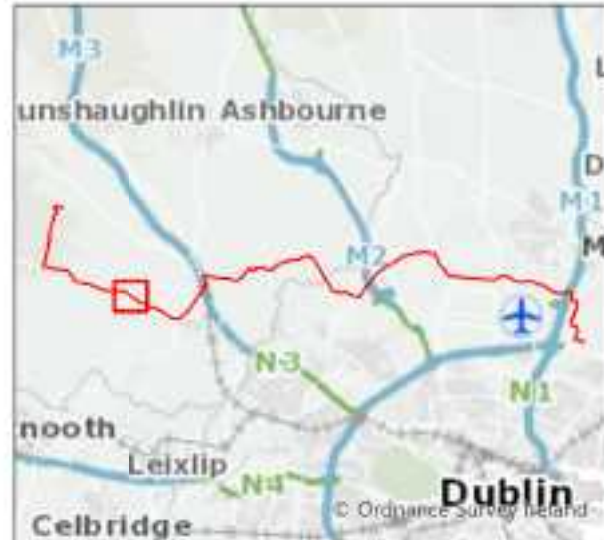

0	Mar 2024	Final	HP	PS	RS	CS
Rev	Date	Purpose of revision	Drawn	Checked	Revised	Approved

Jacobs



Client: East Meath - North Dublin Grid Upgrade

Drawing Title: Figure 10.4 - Wintering Birds (Sheet 6 of 26)

Drawing Status: FINAL

Scale @ A3: 1:5,000 DO NOT SCALE

OS Sheet No. 832108AAJ

Drawing No. 321084AJ-JAC-ZZ-XX-DR-G-0084

© Copyright 2024 Jacobs UK Limited. The concepts and information contained in this document are the property of Jacobs. Use or copying of this document in whole or in part without the written permission of Jacobs constitutes an infringement of copyright. Limitation: This drawing has been prepared on behalf of, and for the exclusive use of, Jacobs' Client, and is issued in accordance with, the provisions of the contract between Jacobs and the Client. Jacobs accepts no liability or responsibility whatsoever for, or in respect of, any use of, or reliance upon, this drawing by any third party.

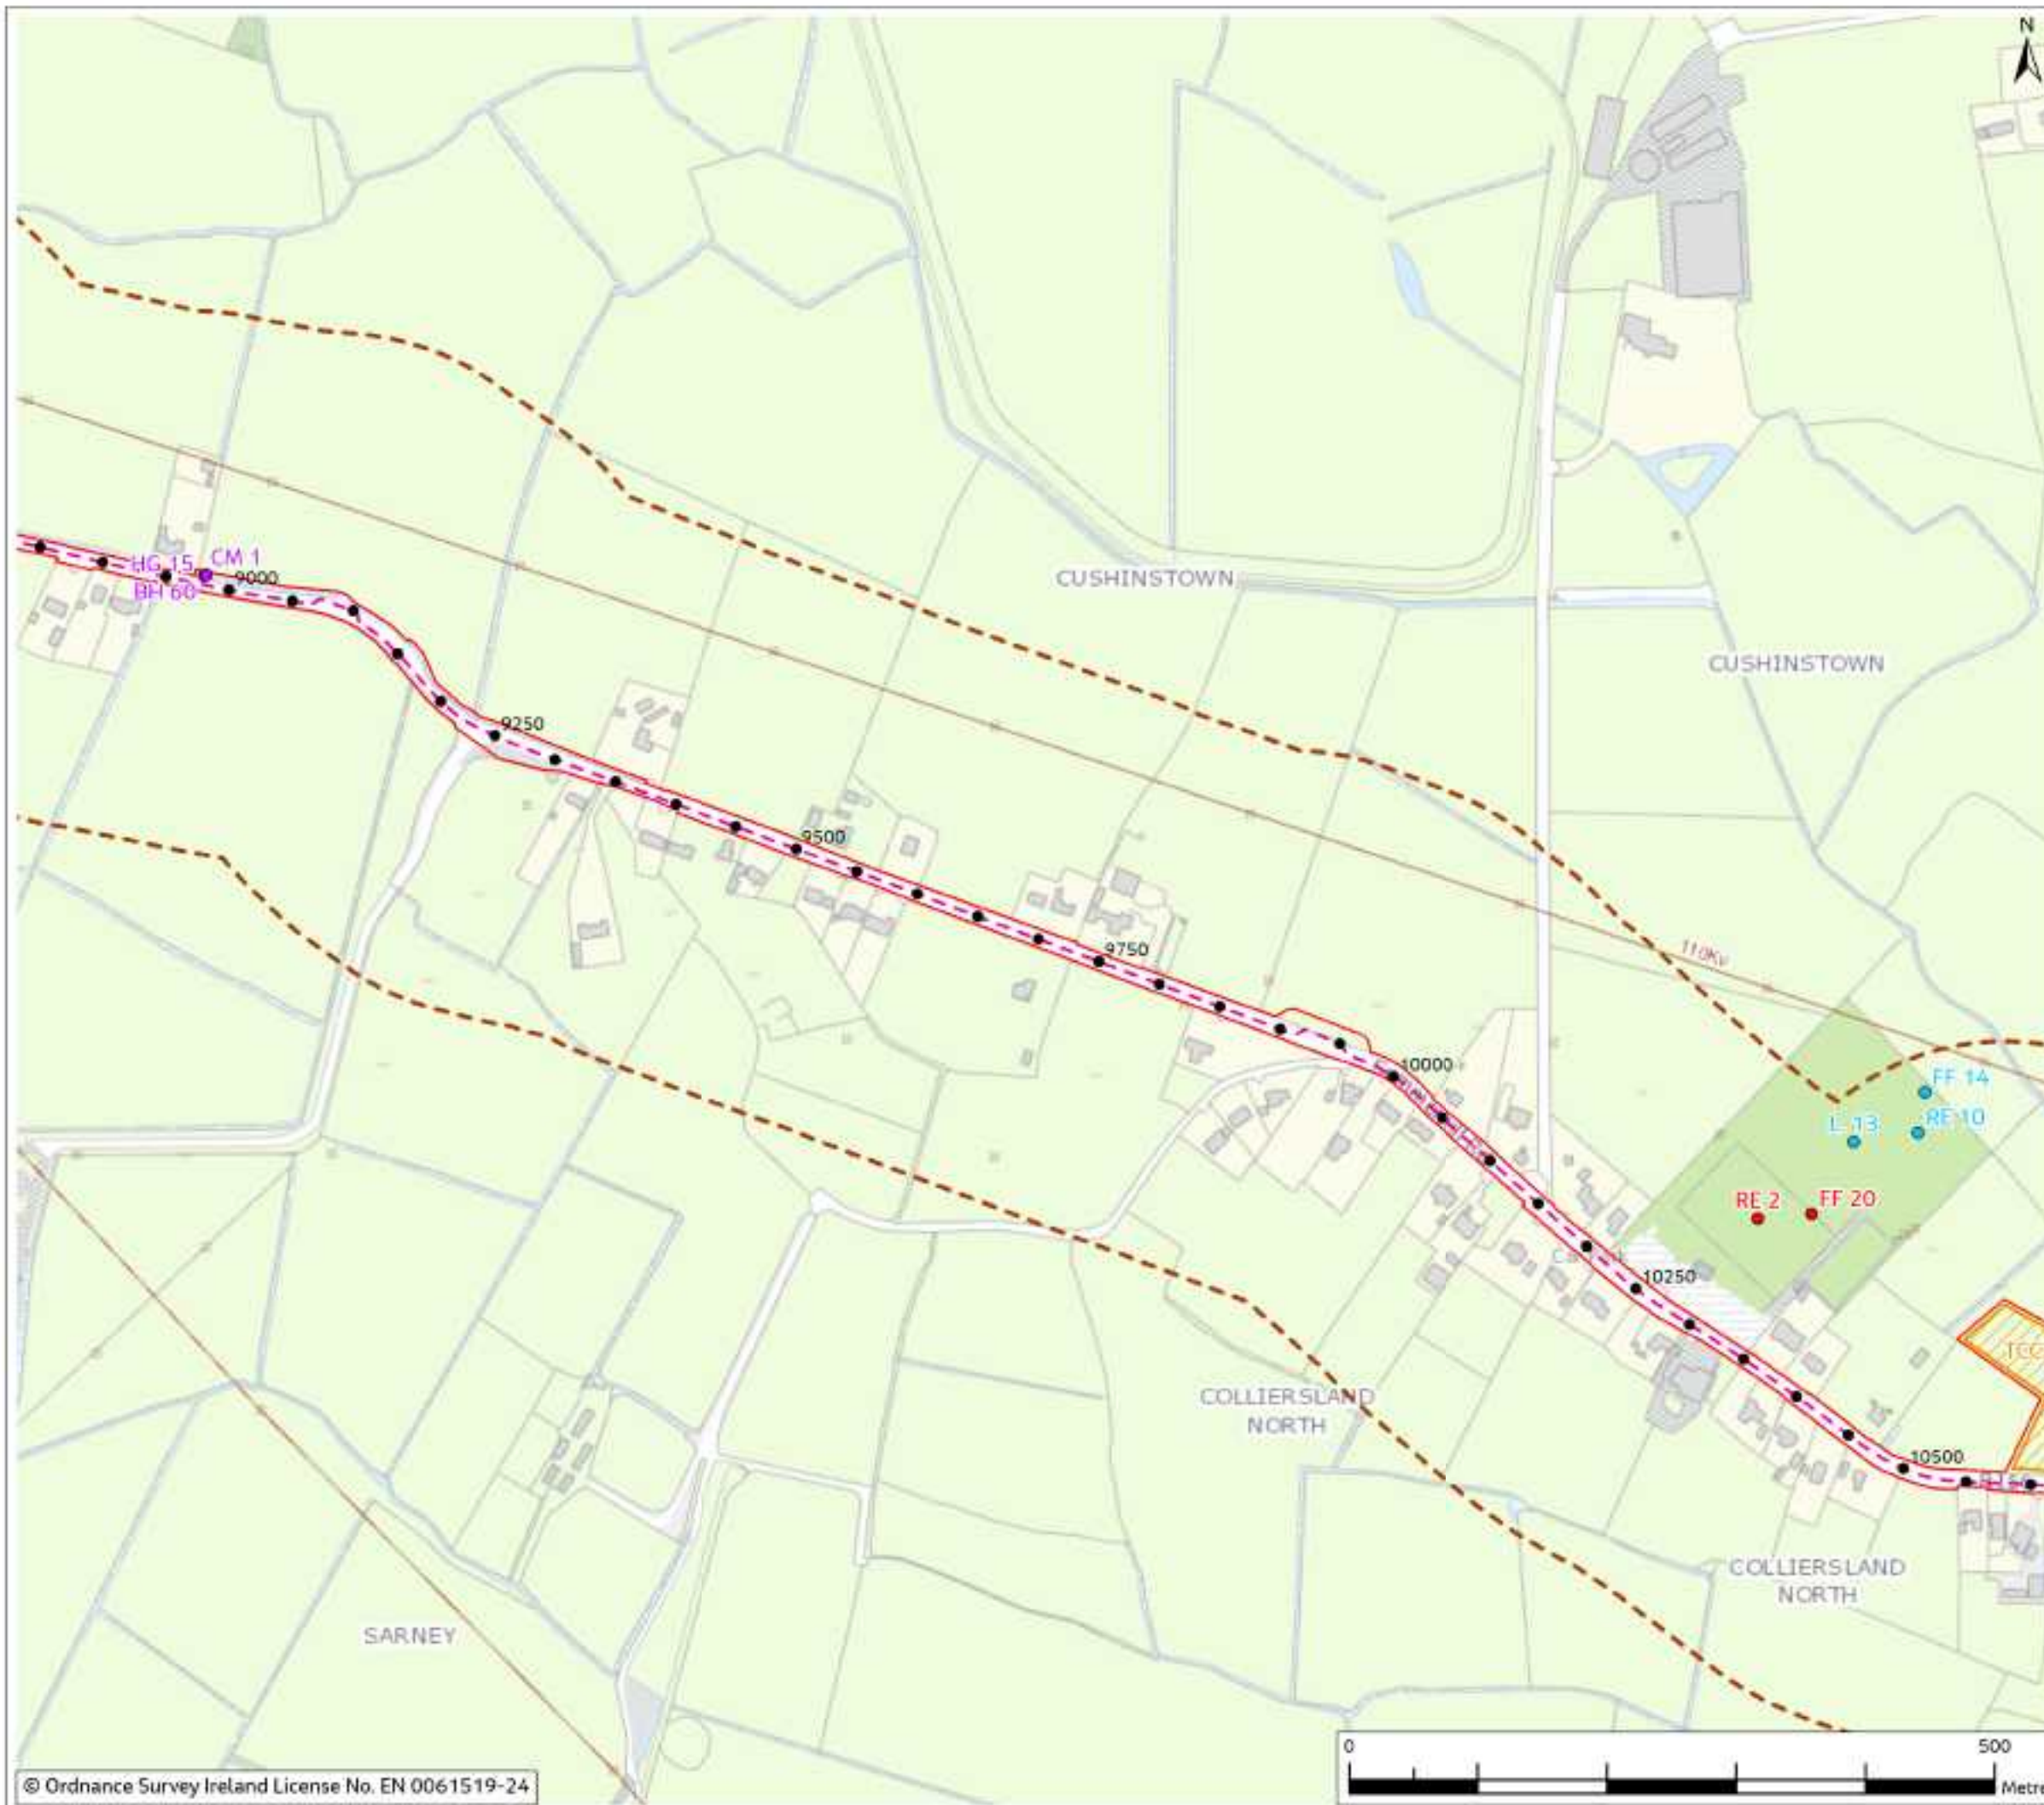


Figure 10.4

- Legend**
- Chainage
 - Planning Application Boundary (PAB)
 - Proposed Cable Route
 - Temporary Construction Compound
 - Study Area (200m Buffer)

Winter Bird Survey Points

- Visit 1 - Oct 2022
- Visit 2 - Nov 2022
- Visit 3 - Dec 2022
- Visit 4 - Jan 2023
- Visit 5 - Feb 2023
- Visit 6 - Mar 2023

Birds within study area (BTO code and common name)

- BH-Black-headed Gull
- CM-Common Gull
- FF-Fieldfare
- HC-Herring Gull
- L-Lapwing
- RE-Rewing



Rev	Date	Purpose of revision	Drawn	Checked	Rev'd	App'd
0	Mar 2024	Final				

Jacobs



Client: **East Meath - North Dublin Grid Upgrade**

Drawing Title: **Figure 10.4 - Wintering Birds (Sheet 7 of 26)**

Drawing Status: **FINAL**

Scale @ A3: **1:5,000** **DO NOT SCALE**

OS Sheet No. **832108AAJ**

Jacobs No. **321084AJ**

Drawing No. **321084AJ-JAC-ZZ-XX-DR-G-0085**

© Copyright 2024 Jacobs UK Limited. The concepts and information contained in this document are the property of Jacobs. Use or copying of this document in whole or in part without the written permission of Jacobs constitutes an infringement of copyright. Limitation: This drawing has been prepared on behalf of, and for the exclusive use of, Jacobs' Client, and is subject to, and issued in accordance with, the provisions of the contract between Jacobs and the Client. Jacobs accepts no liability or responsibility whatsoever for, or in respect of, any use of, or reliance upon, this drawing by any third party.

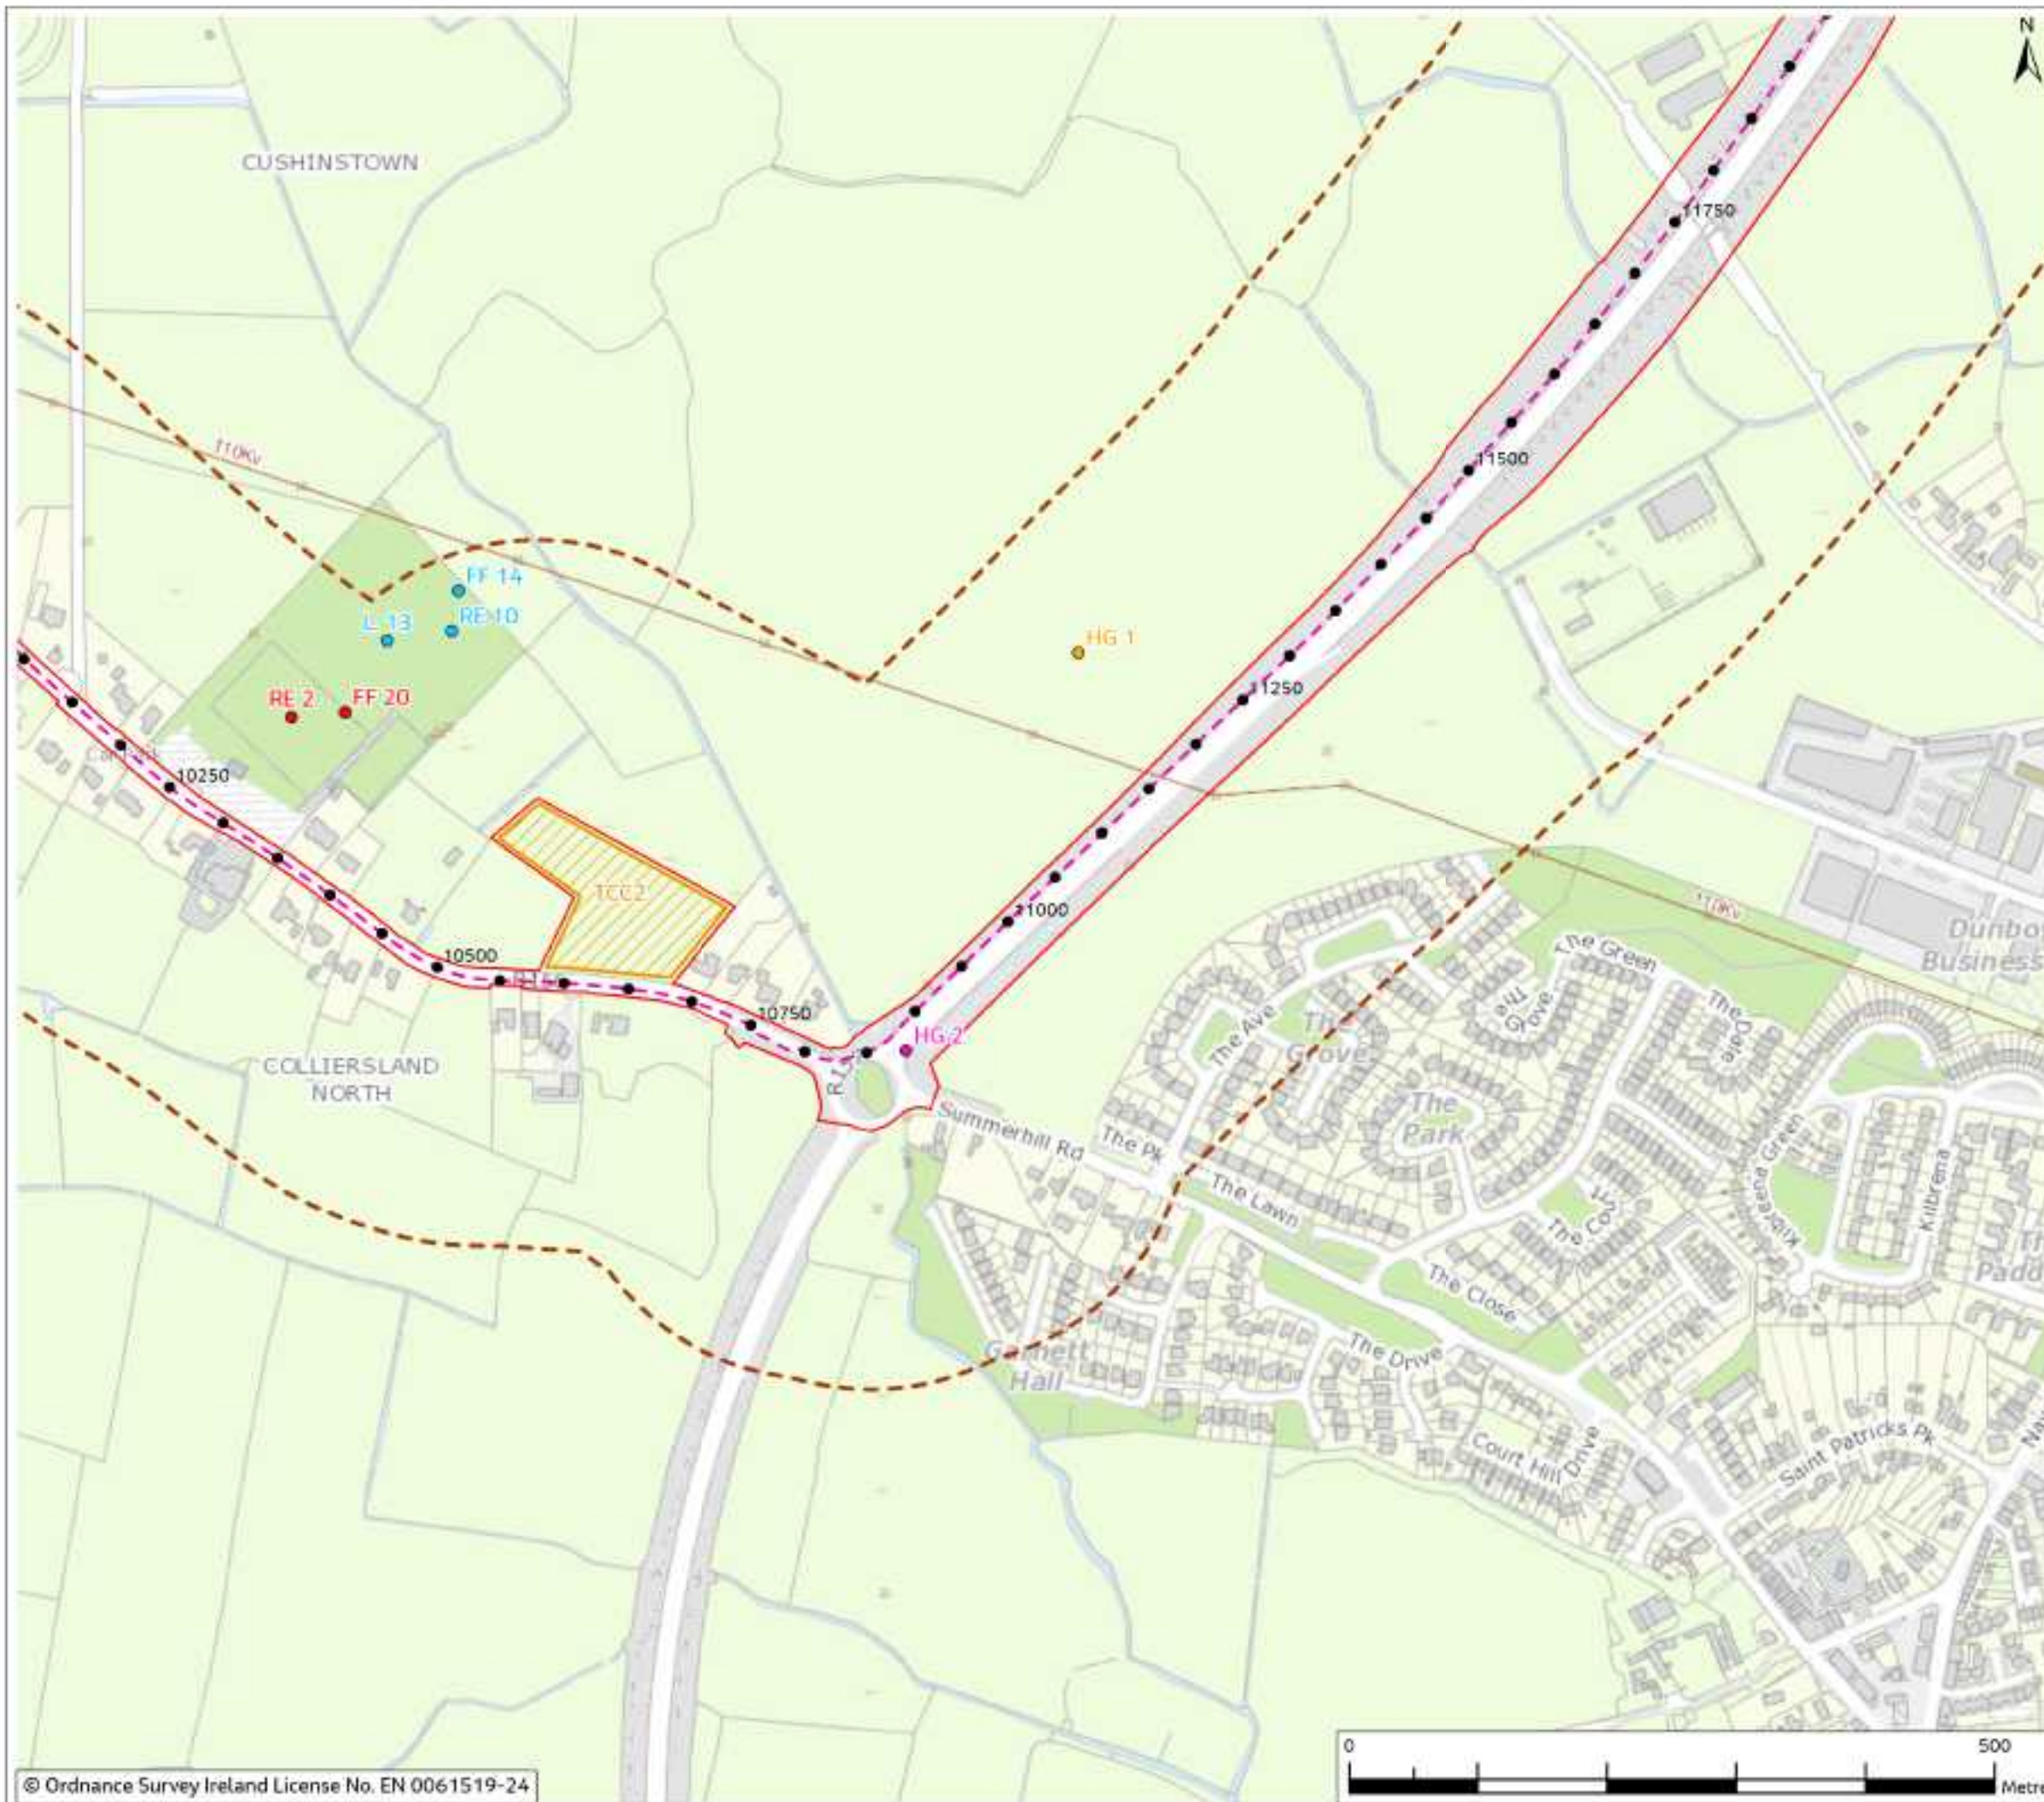


Figure 10.4

- Legend**
- Chainage
 - Planning Application Boundary (PAB)
 - Proposed Cable Route
 - Temporary Construction Compound
 - Study Area (200m Buffer)

Winter Bird Survey Points

- Visit 1 - Oct 2022
- Visit 2 - Nov 2022
- Visit 3 - Dec 2022
- Visit 4 - Jan 2023
- Visit 5 - Feb 2023
- Visit 6 - Mar 2023

Birds within study area (BTO code and common name)

- FF-Fieldfare
- HG-Herring Gull
- L-Lapwing
- RE-Redwing



Rev	Date	Purpose of revision	Drawn	Checked	Rev'd	App'd
0	Mar 2024	Final				

Jacobs



Client: **East Meath - North Dublin Grid Upgrade**

Drawing Title: **Figure 10.4 - Wintering Birds (Sheet 8 of 26)**

Drawing Status: **FINAL**

Scale @ A3: **1:5,000** | **DO NOT SCALE**

OS Sheet No.:

Jacobs No. **8321084AJ**

Drawing No. **321084AJ-JAC-ZZ-XX-DR-G-0086**

© Copyright 2024 Jacobs UK Limited. The concepts and information contained in this document are the property of Jacobs. Use or copying of this document in whole or in part without the written permission of Jacobs constitutes an infringement of copyright. Limitation: This drawing has been prepared on behalf of, and for the exclusive use of, Jacobs' Client, and is subject to, and issued in accordance with, the provisions of the contract between Jacobs and the Client. Jacobs accepts no liability or responsibility whatsoever for, or in respect of, any use of, or reliance upon, this drawing by any third party.

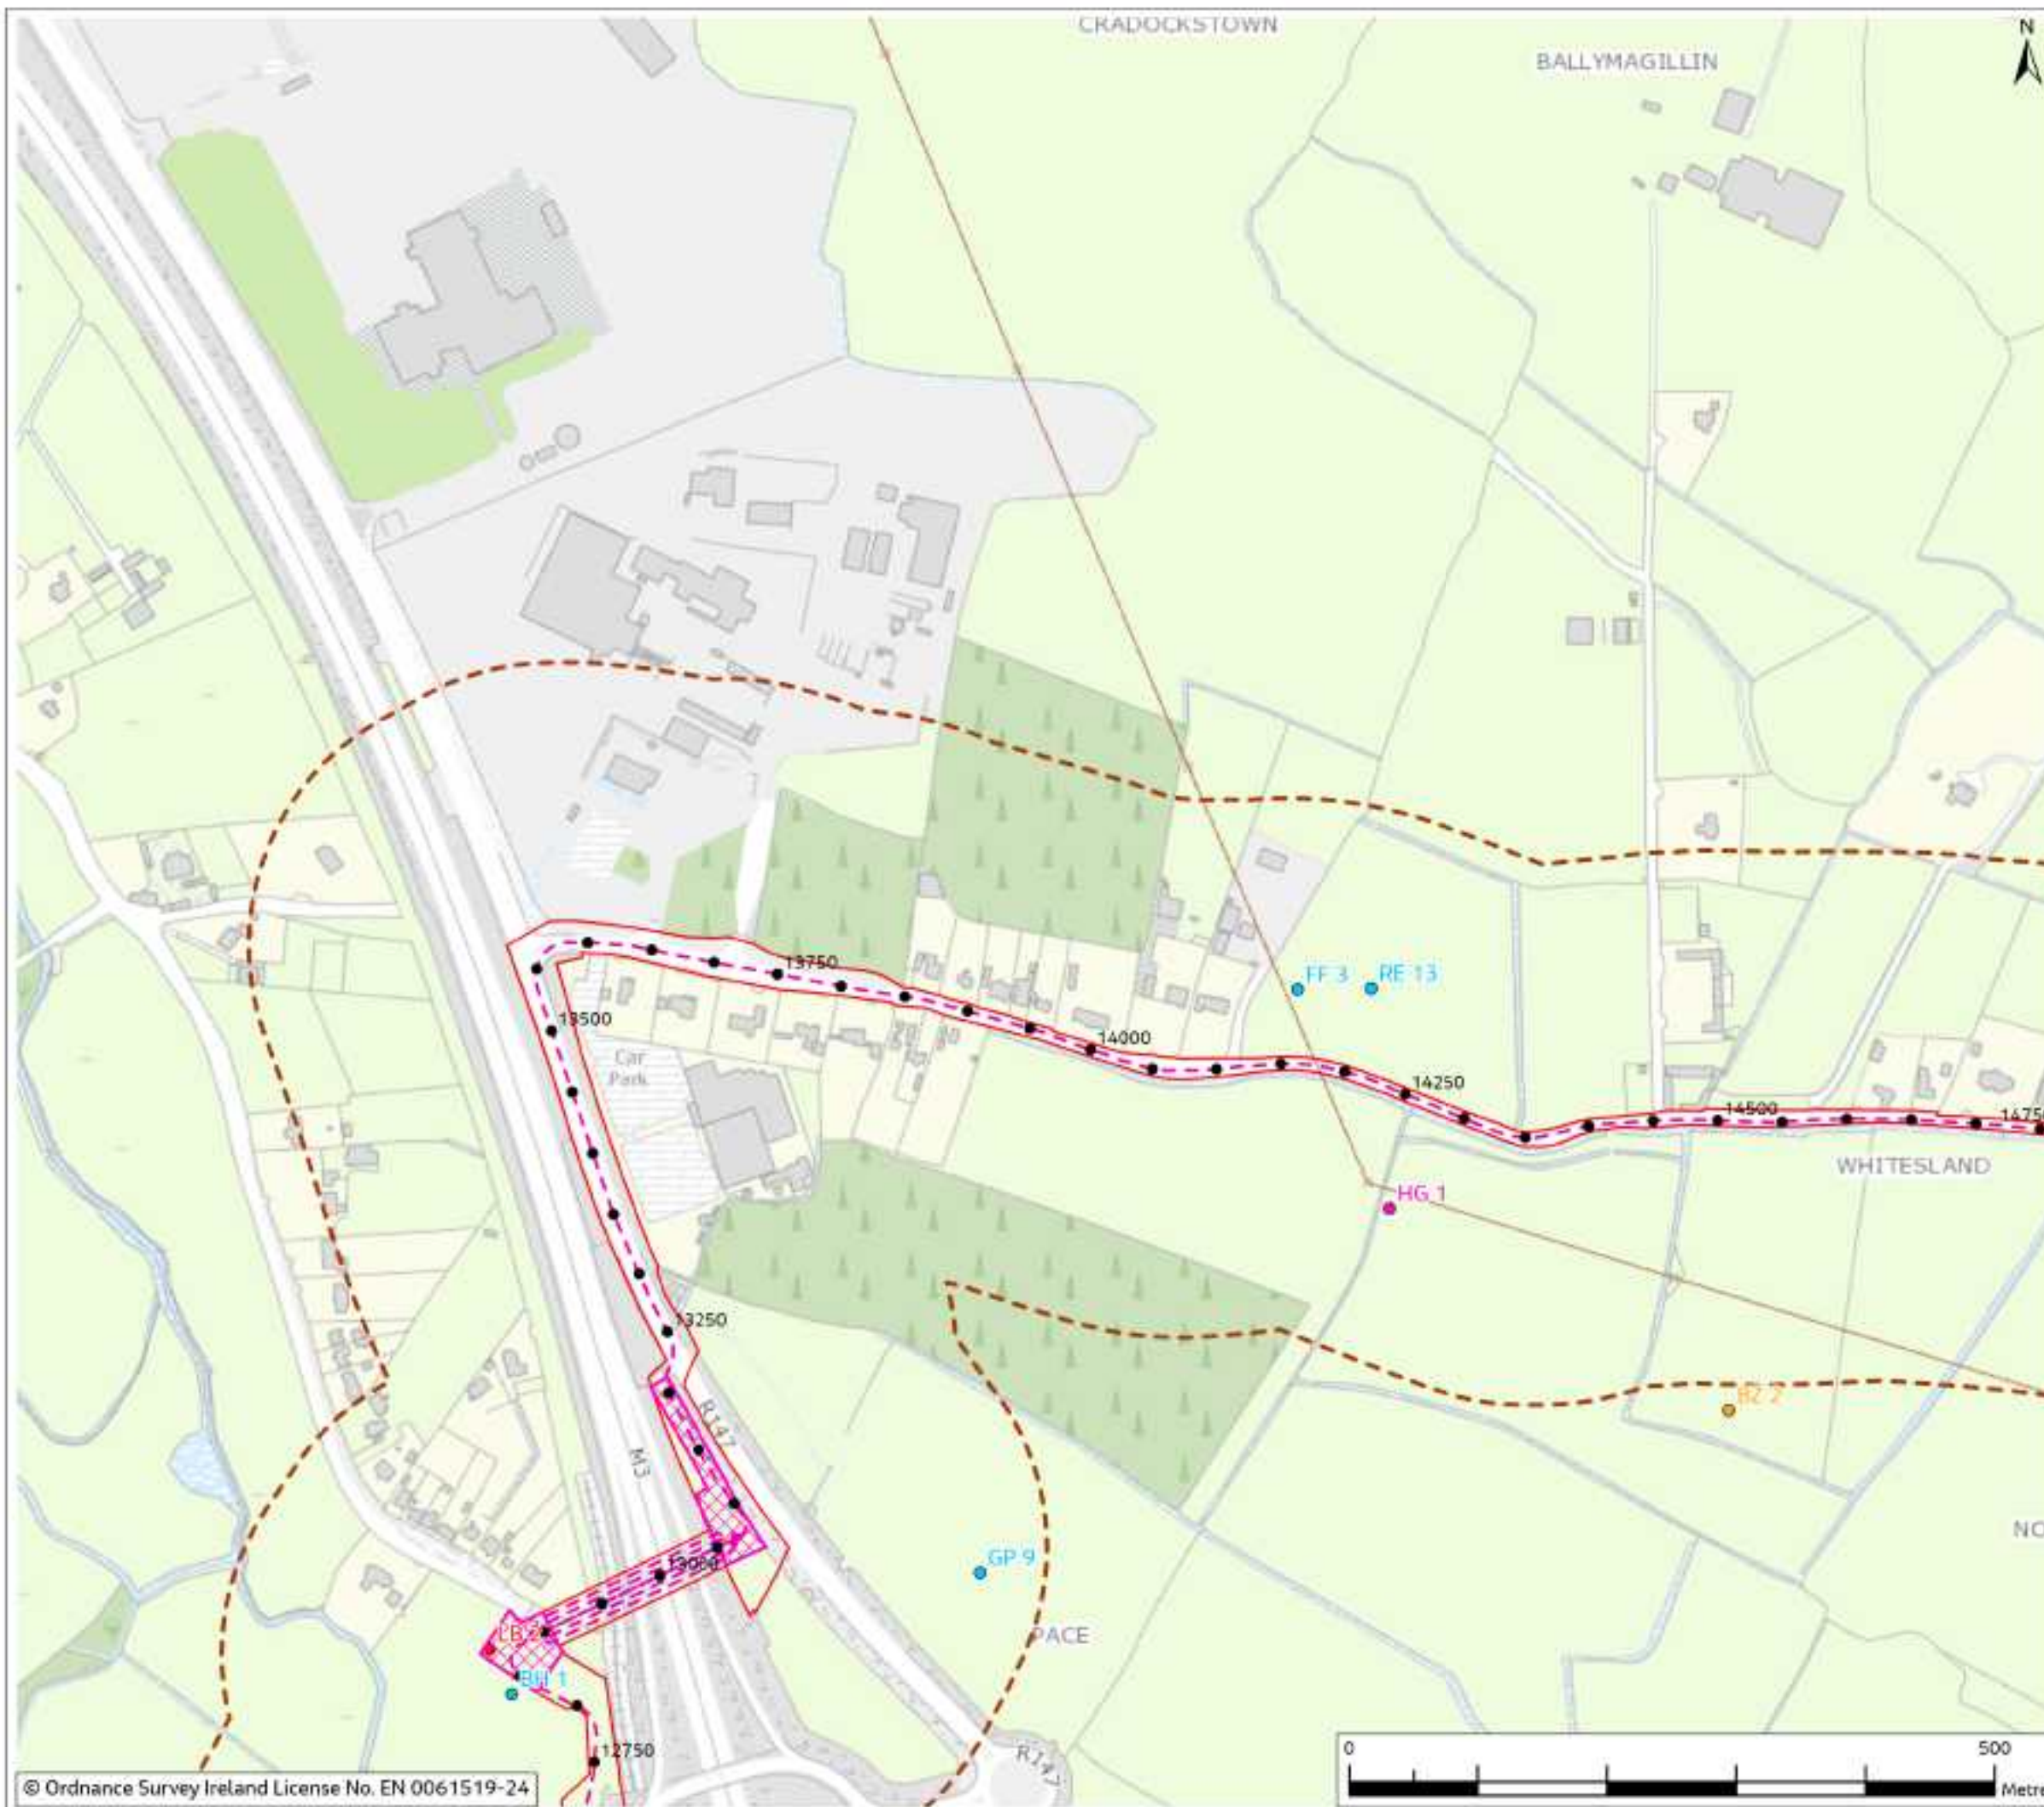


Figure 10.4

- Legend**
- Chainage
 - Planning Application Boundary (PAB)
 - Proposed Cable Route
 - HDD Compound
 - Study Area (200m Buffer)

Winter Bird Survey Points

- Visit 1 - Oct 2022
- Visit 2 - Nov 2022
- Visit 3 - Dec 2022
- Visit 4 - Jan 2023
- Visit 5 - Feb 2023
- Visit 6 - Mar 2023

Birds within study area (BTO code and common name)

- BB-Black-headed Gull
- BZ-Buzzard
- FF-Fieldfare
- GP-Golden Plover
- HG-Herring Gull
- LB-Lesser Black-backed Gull
- RE-Redwing



Rev	Date	Purpose of revision	Drawn	Checked	Rev'd	App'd
0	Mar 2024	Final	HP	PS	RS	CS

Jacobs

Client: **EirGrid**

Project: **East Meath - North Dublin Grid Upgrade**

Drawing Title: **Figure 10.4 - Wintering Birds (Sheet 10 of 26)**

Drawing Status: **FINAL**

Scale @ A3: **1:5,000** **DO NOT SCALE**


OS Sheet No: **832108AAJ**

Jacobs No: **321084AJ-JAC-ZZ-XX-DR-G-0088**

Drawing No: **321084AJ-JAC-ZZ-XX-DR-G-0088**

© Copyright 2024 Jacobs UK Limited. The concepts and information contained in this document are the property of Jacobs. Use or copying of this document in whole or in part without the written permission of Jacobs constitutes an infringement of copyright. Limitation: This drawing has been prepared on behalf of, and for the exclusive use of, Jacobs' Client, and is subject to, and issued in accordance with, the provisions of the contract between Jacobs and the Client. Jacobs accepts no liability or responsibility whatsoever for, or in respect of, any use of, or reliance upon, this drawing by any third party.

Figure 10.4

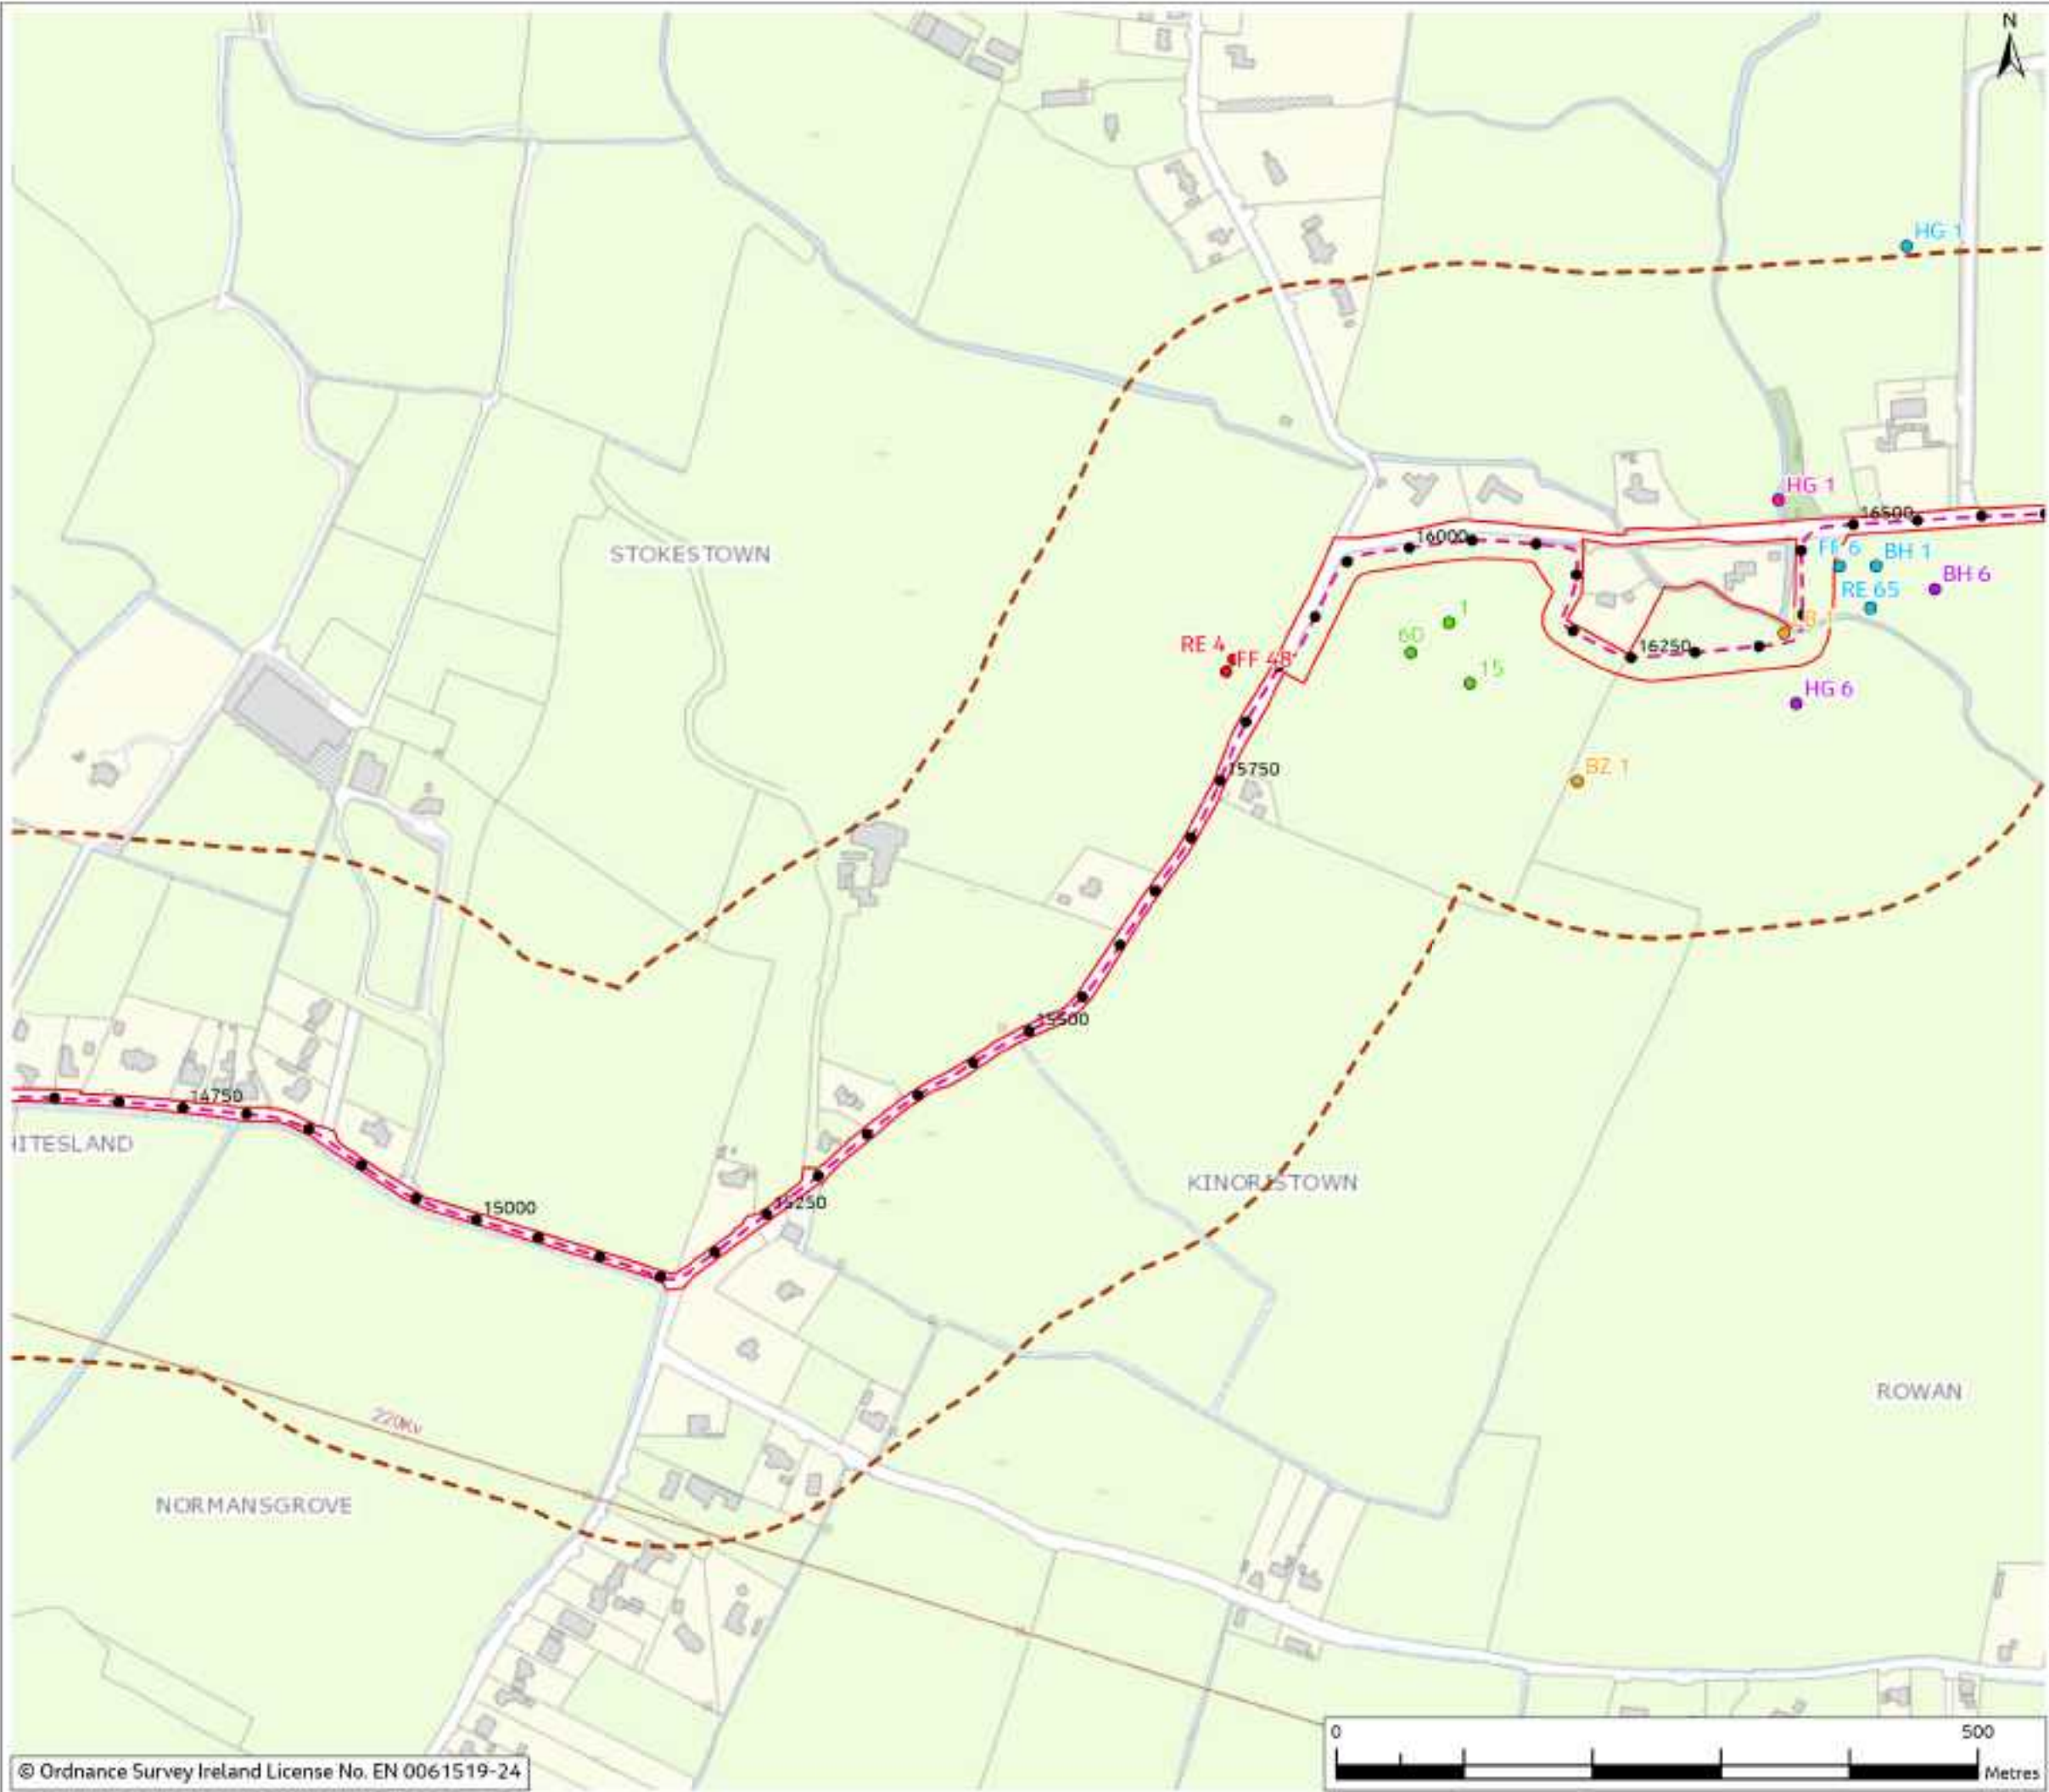

Legend

- Chainage
- Planning Application Boundary (PAB)
- Proposed Cable Route
- Study Area (200m Buffer)

Winter Bird Survey Points

- Visit 1 - Oct 2022
- Visit 2 - Nov 2022
- Visit 3 - Dec 2022
- Visit 4 - Jan 2023
- Visit 5 - Feb 2023
- Visit 6 - Mar 2023

Birds within study area (BTO code and common name)

- BH-Black-headed Gull
- BG-Belted Gull
- CM-Common Gull
- FF-Fieldfare
- HG-Herring Gull
- LB-Lesser Black-backed Gull
- RE-Redwing



0	Mar 2024	Final	HP	PS	RS	CS
Rev	Date	Purpose of revision	Drawn	Checked	Revised	Approved

Jacobs



Project
East Meath - North Dublin Grid Upgrade

Drawing Title
Figure 10.4 - Wintering Birds
(Sheet 11 of 26)

Drawing Status	FINAL		
Scale @ A3	1:5,000	DO NOT SCALE	
OS Sheet No.			
Jacobs No.	8321084AJ		
Drawing No.	321084AJ-JAC-ZZ-XX-DR-G-0089		

© Copyright 2024 Jacobs UK Limited. The concepts and information contained in this document are the property of Jacobs. Use or copying of this document in whole or in part without the written permission of Jacobs constitutes an infringement of copyright. Limitation: This drawing has been prepared on behalf of, and for the exclusive use of, Jacobs' Client, and is subject to, and issued in accordance with, the provisions of the contract between Jacobs and the Client. Jacobs accepts no liability or responsibility whatsoever for, or in respect of, any use of, or reliance upon, this drawing by any third party.



Figure 10.4

- Legend**
- Chainage
 - Planning Application Boundary (PAB)
 - Proposed Cable Route
 - Study Area (200m Buffer)

Winter Bird Survey Points

- Visit 1 - Oct 2022
- Visit 2 - Nov 2022
- Visit 3 - Dec 2022
- Visit 4 - Jan 2023
- Visit 5 - Feb 2023
- Visit 6 - Mar 2023

Birds within study area (BTO code and common name)

- BH-Black-headed Gull
- BZ-Buzzard
- CM-Common Gull
- FF-Fieldfare
- GB-Great Black-backed Gull
- GP-Golden Plover
- HG-Herring Gull
- L-Lapwing
- RE-Restling
- SG-Stirling



Rev	Date	Purpose of revision	Drawn	Checked	Rev'd	App'd
0	Mar 2024	Final				

Jacobs



Client: East Meath - North Dublin Grid Upgrade

Drawing Title: Figure 10.4 - Wintering Birds (Sheet 12 of 26)

Drawing Status: FINAL

Scale @ A3: 1:5,000 DO NOT SCALE

OS Sheet No: 8321084AJ

Jacobs No: 321084AJ-JAC-ZZ-XX-DR-G-0090

© Copyright 2024 Jacobs UK Limited. The concepts and information contained in this document are the property of Jacobs. Use or copying of this document in whole or in part without the written permission of Jacobs constitutes an infringement of copyright. Limitation: This drawing has been prepared on behalf of, and for the exclusive use of, Jacobs' Client, and is subject to, and issued in accordance with, the provisions of the contract between Jacobs and the Client. Jacobs accepts no liability or responsibility whatsoever for, or in respect of, any use of, or reliance upon, this drawing by any third party.


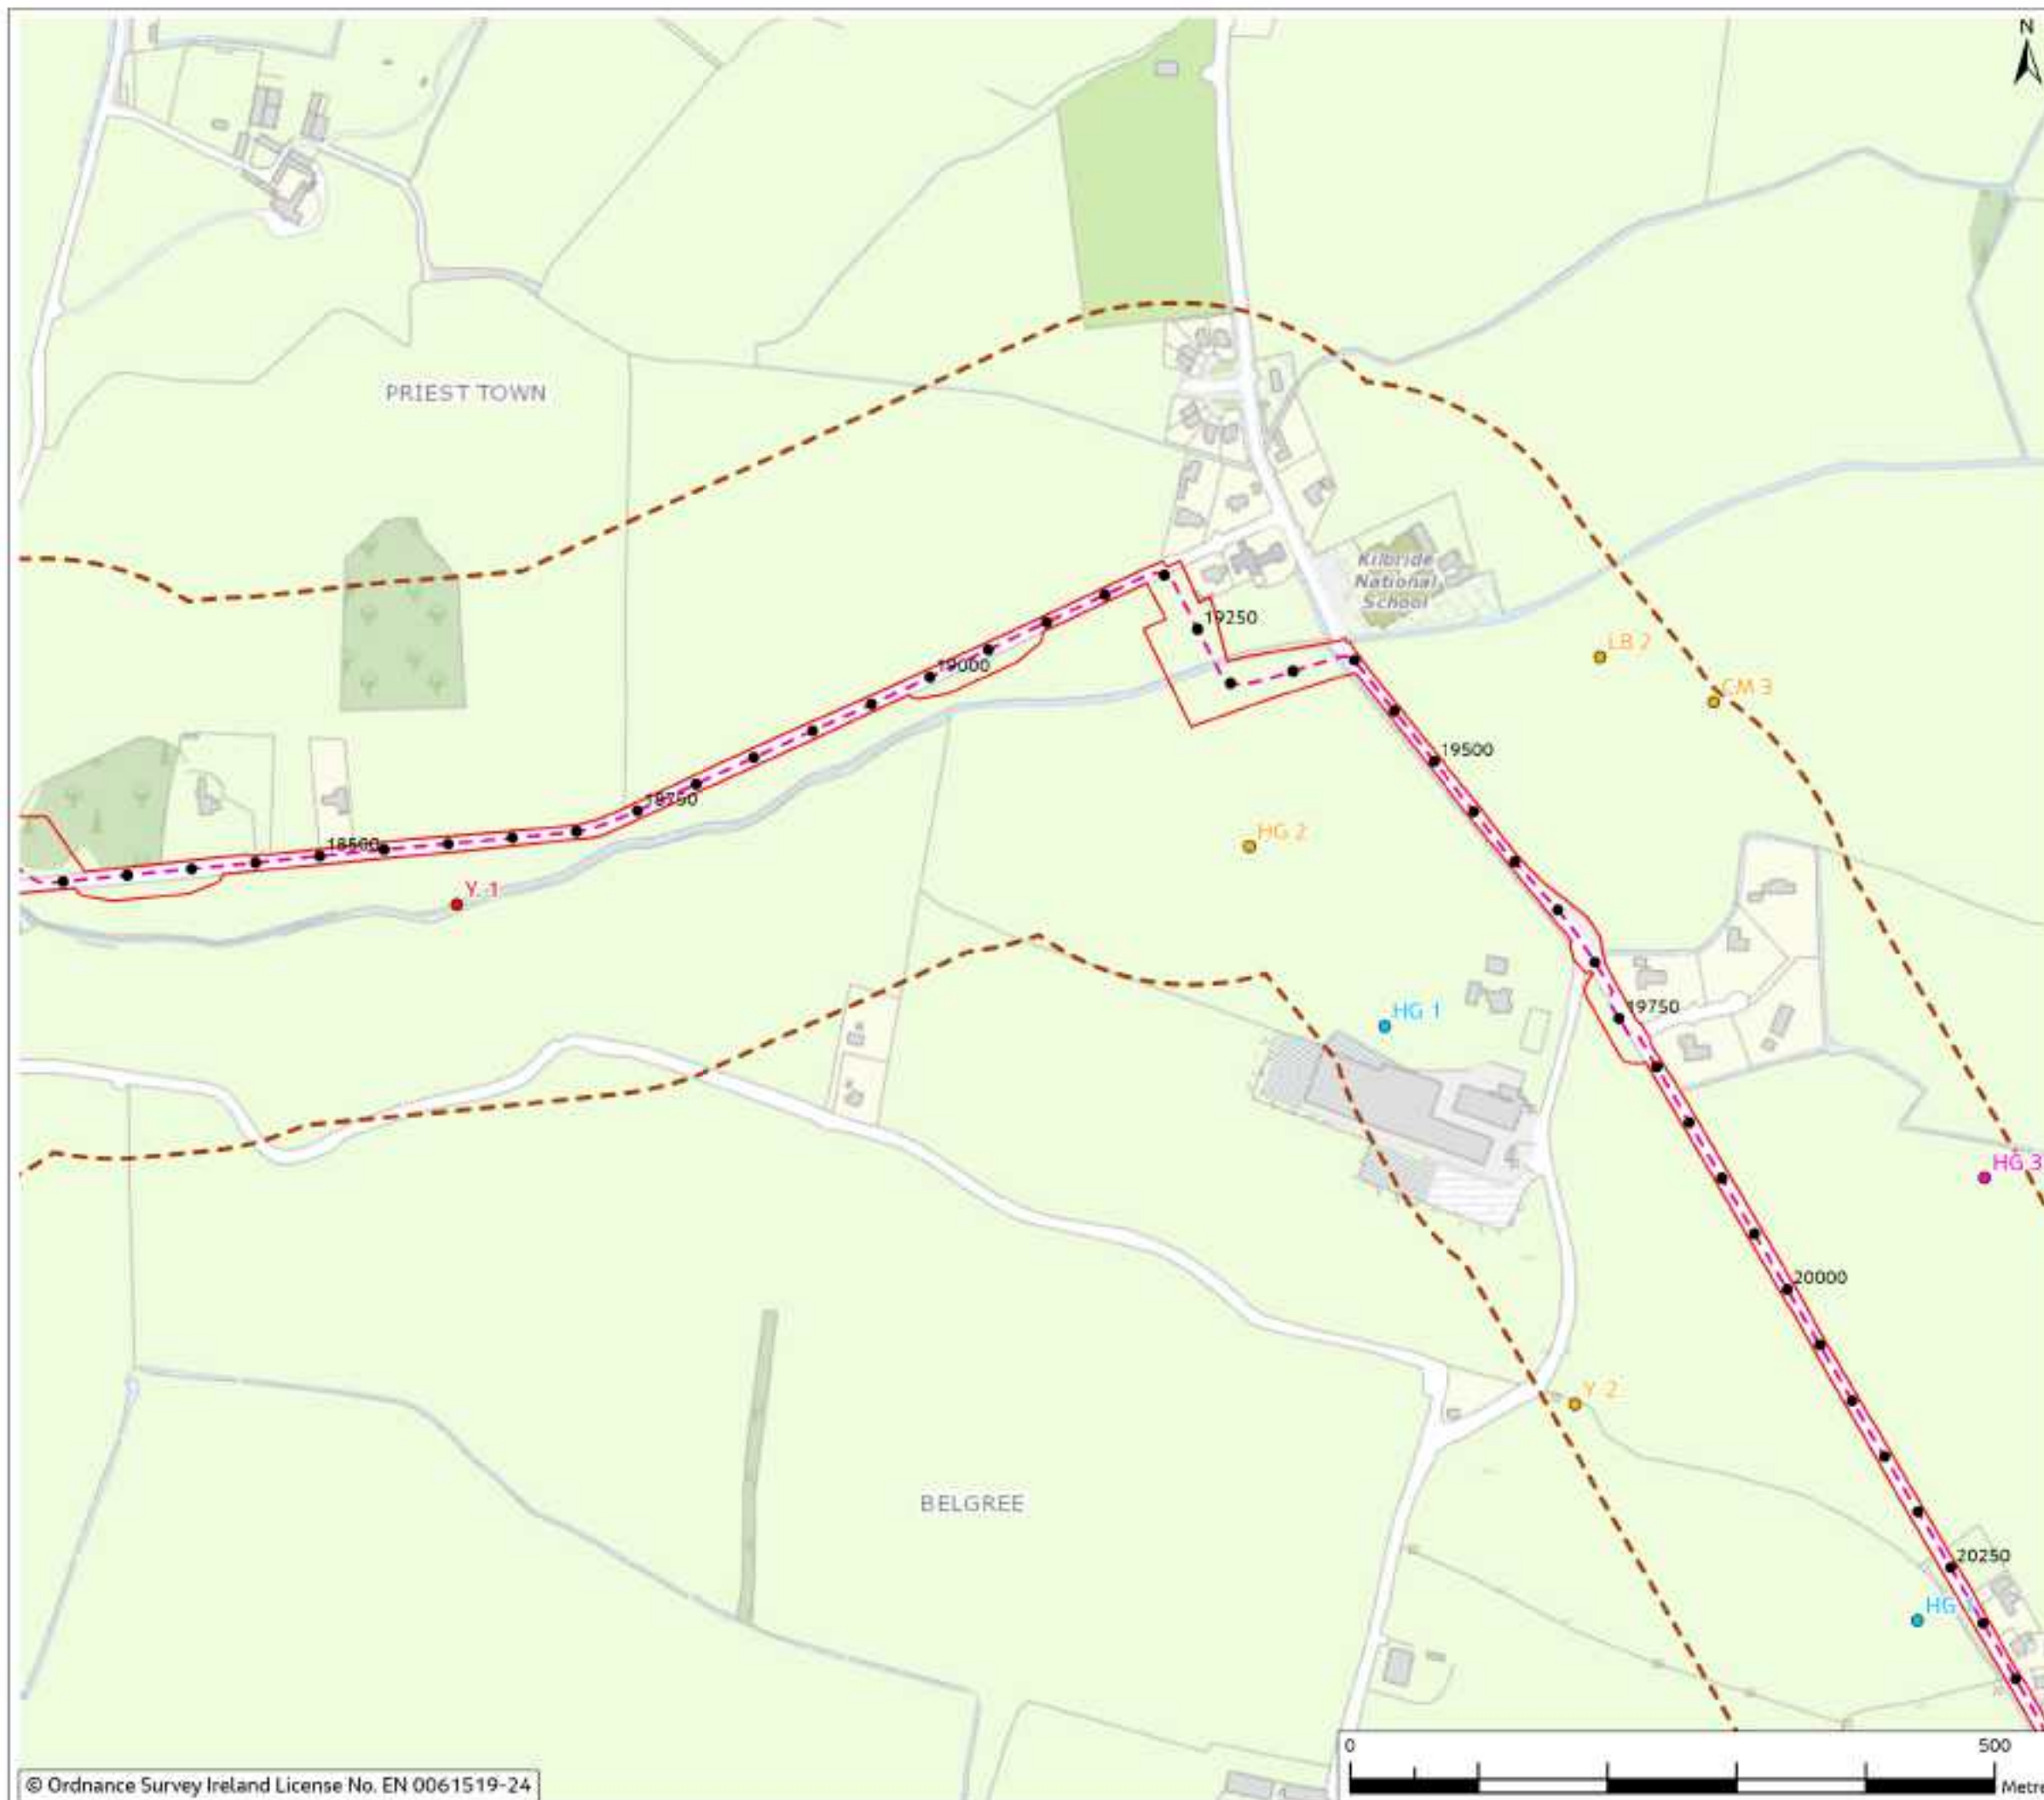


Figure 10.4

- Legend**
- Chainage
 - Planning Application Boundary (PAB)
 - Proposed Cable Route
 - Study Area (200m Buffer)
- Winter Bird Survey Points**
- Visit 1 - Oct 2022
 - Visit 2 - Nov 2022
 - Visit 3 - Dec 2022
 - Visit 4 - Jan 2023
 - Visit 5 - Feb 2023
 - Visit 6 - Mar 2023
- Birds within study area (BTO code and common name)**
- CM-Common Gull
 - HG-Herring Gull
 - LB-Lesser Black-backed Gull
 - Y-Yellowhammer

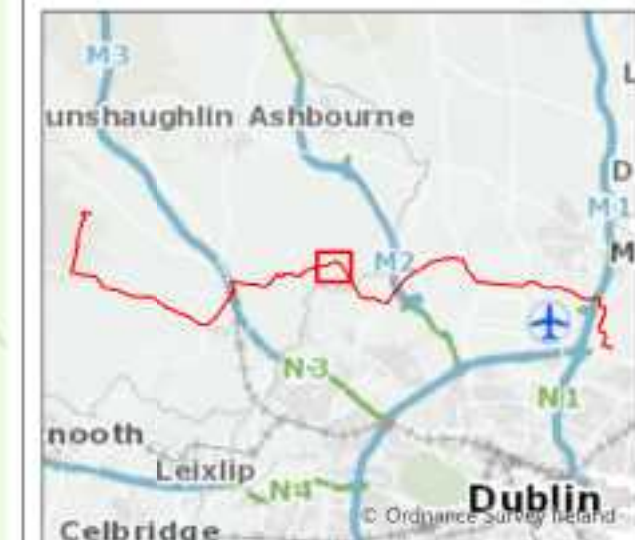

Rev	Date	Purpose of revision	Drawn	Check'd	Rev'd	App'd
0	Mar 2024	Final				

Jacobs

Client:

Project: East Meath - North Dublin Grid Upgrade

Drawing Title: Figure 10.4 - Wintering Birds (Sheet 13 of 26)

Drawing Status: FINAL

Scale @ A3: 1:5,000 DO NOT SCALE

OS Sheet No. 832108AAJ

Jacobs No. 321084AJ

Drawing No. 321084AJ-JAC-ZZ-XX-DR-G-0091

© Copyright 2024 Jacobs UK Limited. The concepts and information contained in this document are the property of Jacobs. Use or copying of this document in whole or in part without the written permission of Jacobs constitutes an infringement of copyright. Limitation: This drawing has been prepared on behalf of, and for the exclusive use of, Jacobs' Client, and is subject to, and issued in accordance with, the provisions of the contract between Jacobs and the Client. Jacobs accepts no liability or responsibility whatsoever for, or in respect of, any use of, or reliance upon, this drawing by any third party.

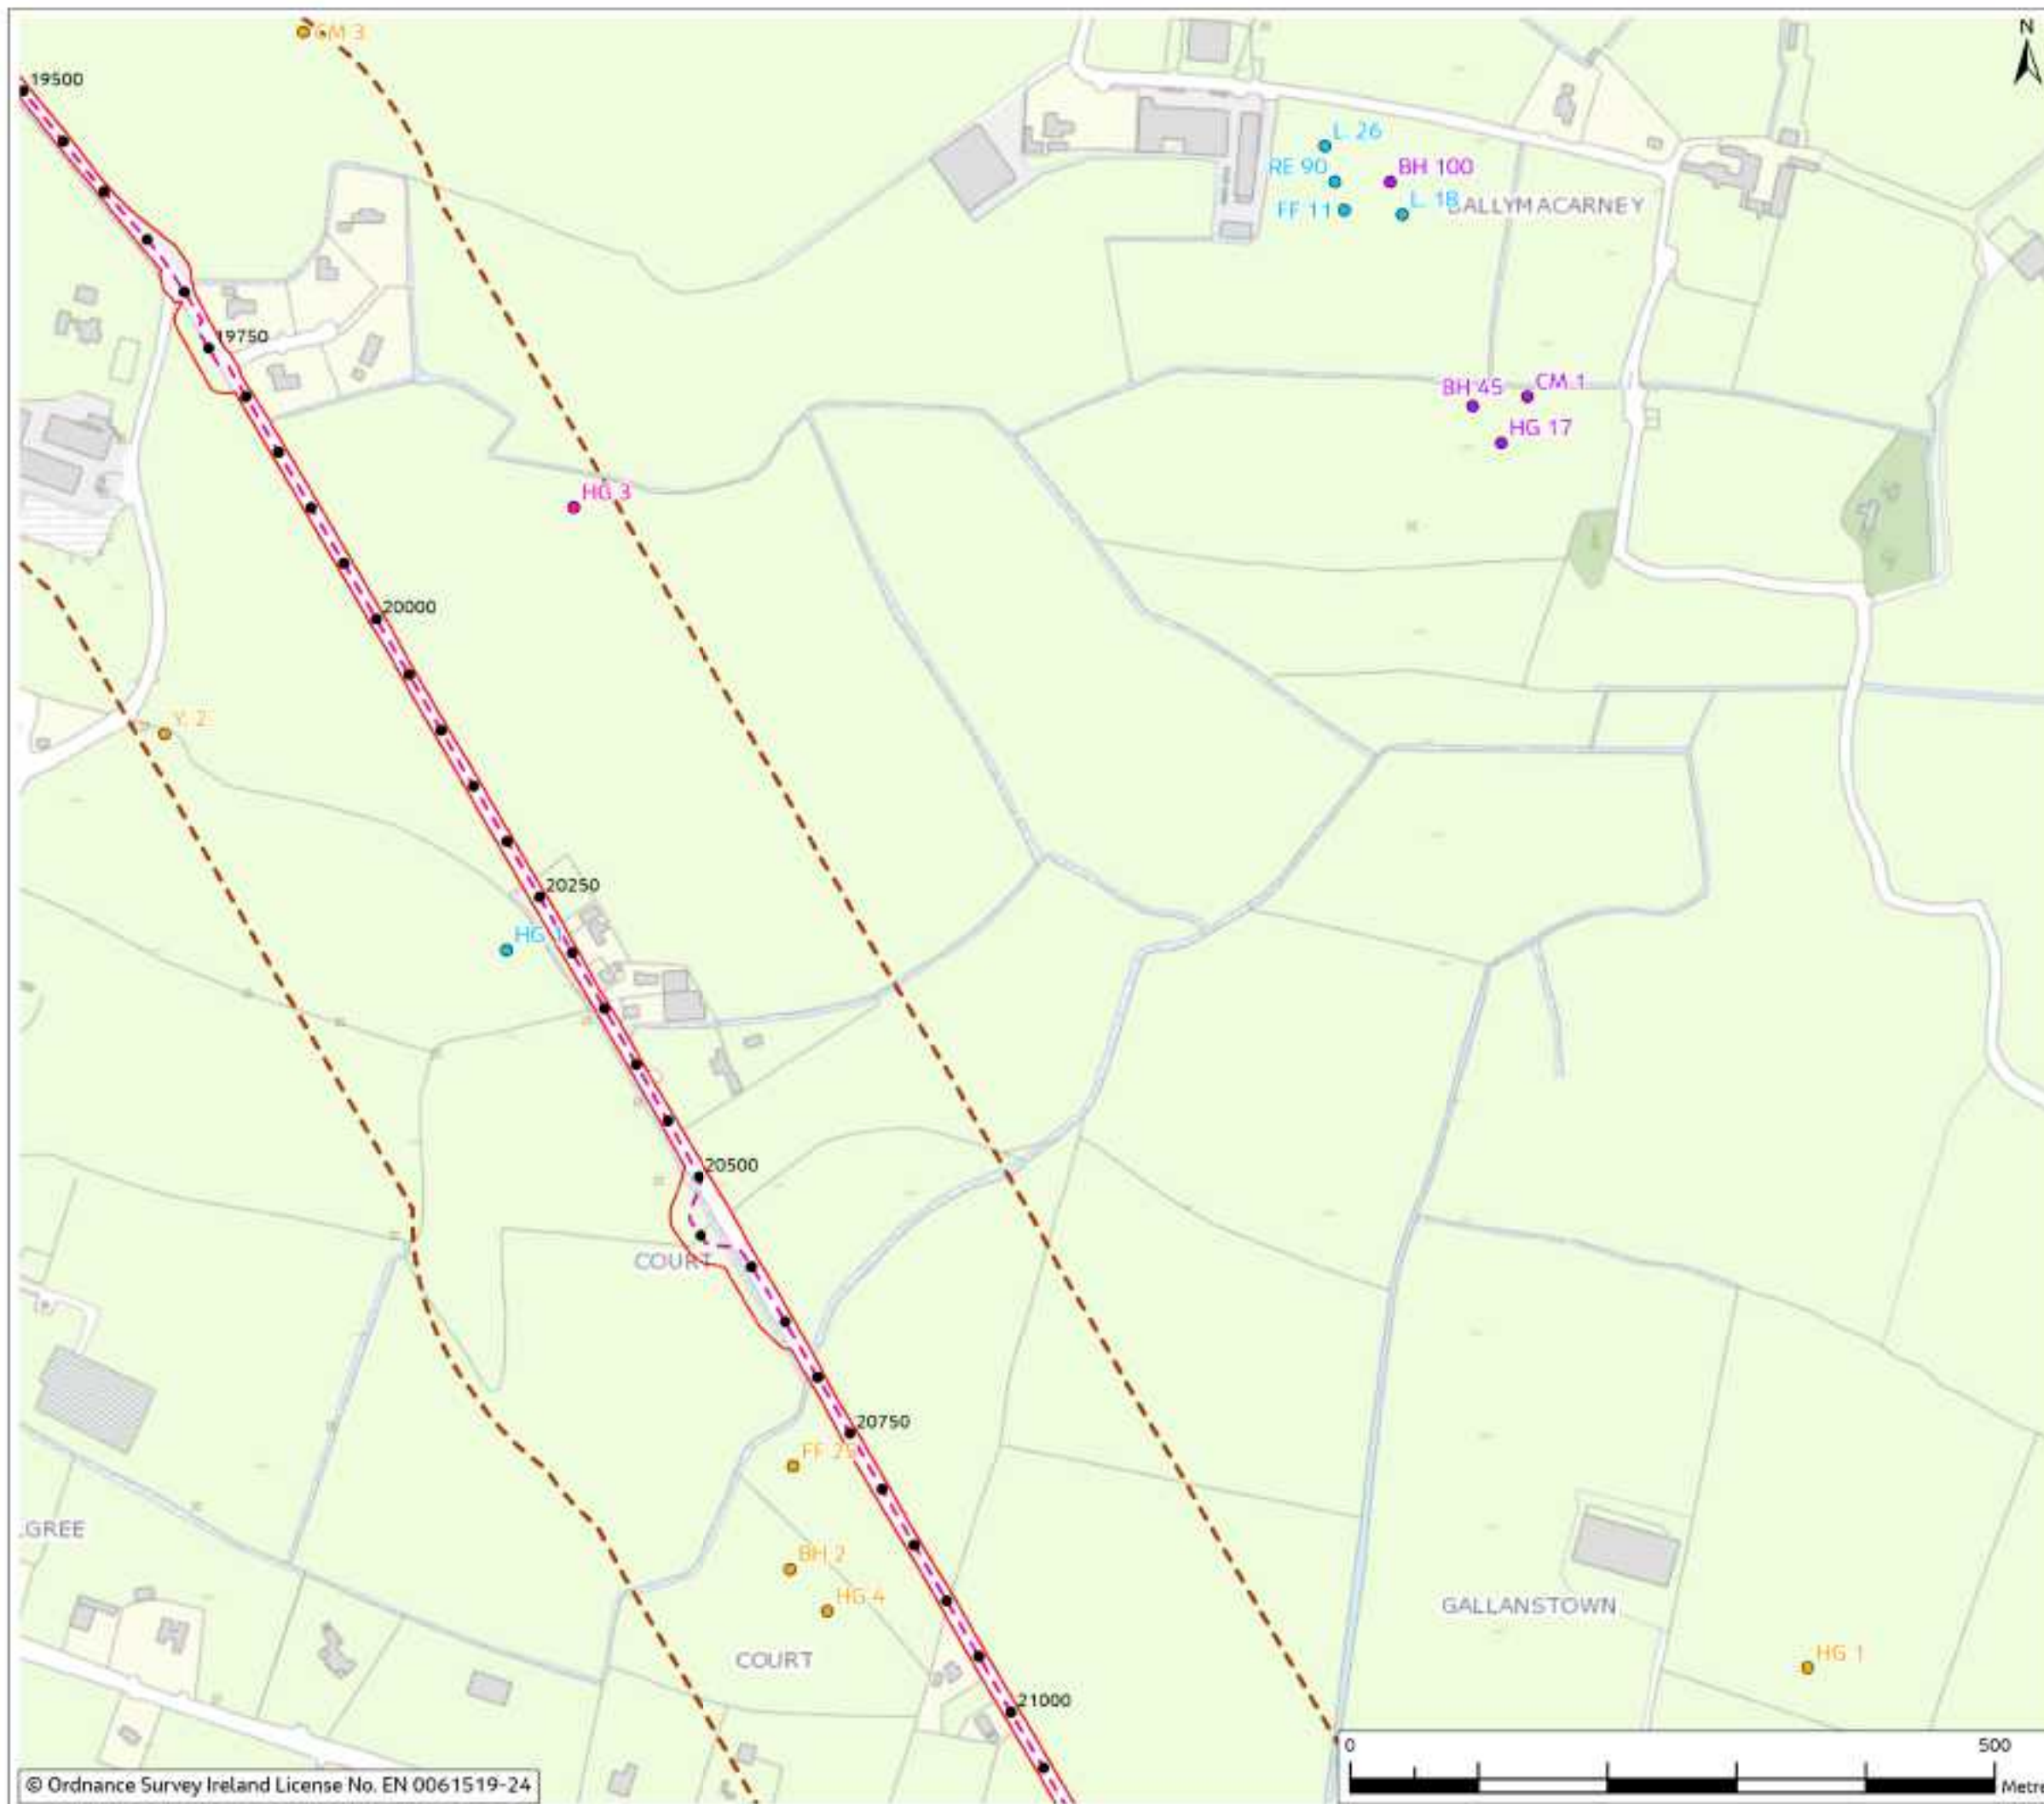


Figure 10.4

- Legend**
- Chainage
 - Planning Application Boundary (PAB)
 - Proposed Cable Route
 - Study Area (200m Buffer)

- Winter Bird Survey Points**
- Visit 1 - Oct 2022
 - Visit 2 - Nov 2022
 - Visit 3 - Dec 2022
 - Visit 4 - Jan 2023
 - Visit 5 - Feb 2023
 - Visit 6 - Mar 2023

- Birds within study area (BTO code and common name)**
- BH-Black-headed Gull
 - CM-Common Gull
 - FF-Fieldfare
 - HG-Herring Gull
 - L-Lapwing
 - RE-Russet-winged Plover
 - Y-Yellowhammer



Rev	Date	Purpose of revision	Drawn	Checked	Rev'd	App'd
0	Mar 2024	Final	HS	PS	RS	CS

Jacobs



Project
East Meath - North Dublin Grid Upgrade

Drawing Title
Figure 10.4 - Wintering Birds
(Sheet 14 of 26)

Drawing Status
FINAL

Scale @ A3
1:5,000 DO NOT SCALE

OS Sheet No.
832108AAJ

Jacobs No.
832108AAJ

Drawing No.
321084AJ-JAC-ZZ-XX-DR-G-0092

© Copyright 2024 Jacobs UK Limited. The concepts and information contained in this document are the property of Jacobs. Use or copying of this document in whole or in part without the written permission of Jacobs constitutes an infringement of copyright. Limitation: This drawing has been prepared on behalf of, and for the exclusive use of, Jacobs' Client, and is subject to, and issued in accordance with, the provisions of the contract between Jacobs and the Client. Jacobs accepts no liability or responsibility whatsoever for, or in respect of, any use of, or reliance upon, this drawing by any third party.

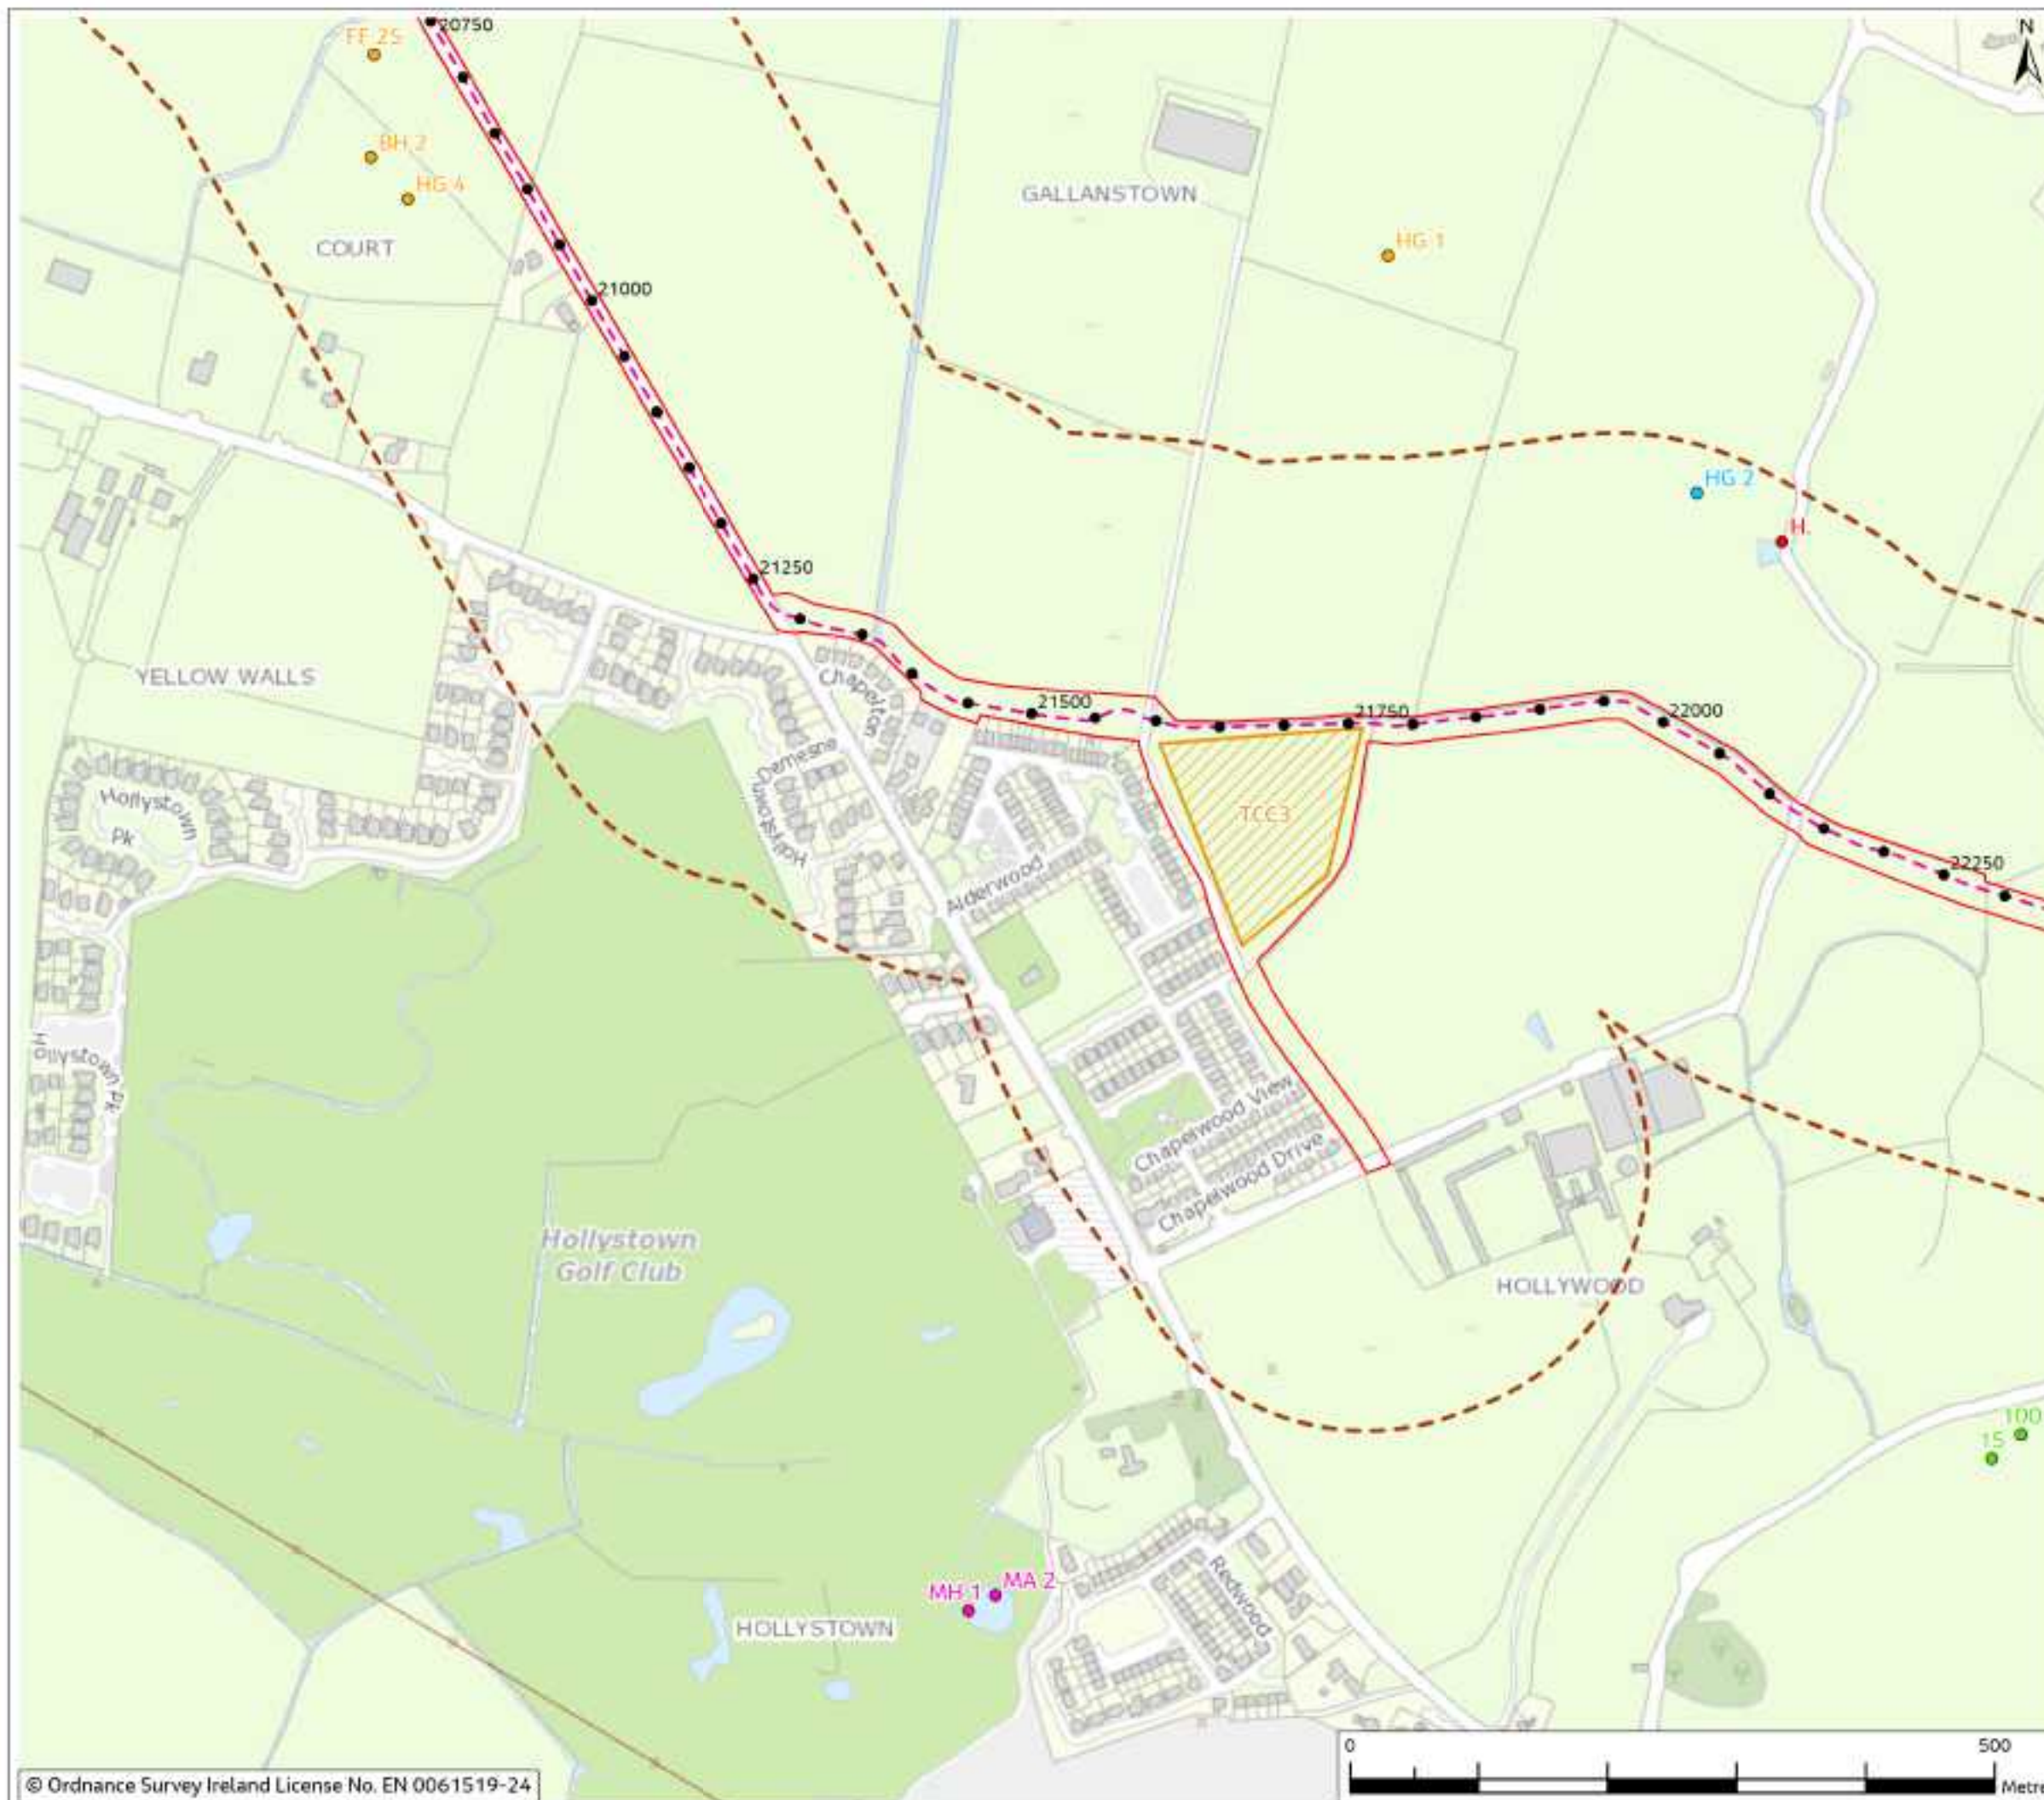


Figure 10.4

- Legend**
- Chainage
 - Planning Application Boundary (PAB)
 - Proposed Cable Route
 - Temporary Construction Compound
 - Study Area (200m Buffer)

- Winter Bird Survey Points**
- Visit 1 - Oct 2022
 - Visit 2 - Nov 2022
 - Visit 3 - Dec 2022
 - Visit 4 - Jan 2023
 - Visit 5 - Feb 2023
 - Visit 6 - Mar 2023

- Birds within study area (BTO code and common name)**
- BH-Black-headed Gull
 - FF-Fieldfare
 - H-Grey Heron
 - HG-Herring Gull
 - MA-Mallard
 - MH-Moorhen



Rev	Date	Purpose of revision	Drawn	Check'd	Rev'd	App'd
0	Mar 2024	Final				

Jacobs

Client: **EirGrid**

Project: **East Meath - North Dublin Grid Upgrade**

Drawing Title: **Figure 10.4 - Wintering Birds (Sheet 15 of 26)**

Drawing Status: **FINAL**

Scale @ A3: **1:5,000** **DO NOT SCALE**

OS Sheet No. **832108AAJ**

Drawing No. **321084AJ-JAC-ZZ-XX-DR-G-0093**

© Copyright 2024 Jacobs UK Limited. The concepts and information contained in this document are the property of Jacobs. Use or copying of this document in whole or in part without the written permission of Jacobs constitutes an infringement of copyright. Limitation: This drawing has been prepared on behalf of, and for the exclusive use of, Jacobs' Client, and is subject to, and issued in accordance with, the provisions of the contract between Jacobs and the Client. Jacobs accepts no liability or responsibility whatsoever for, or in respect of, any use of, or reliance upon, this drawing by any third party.

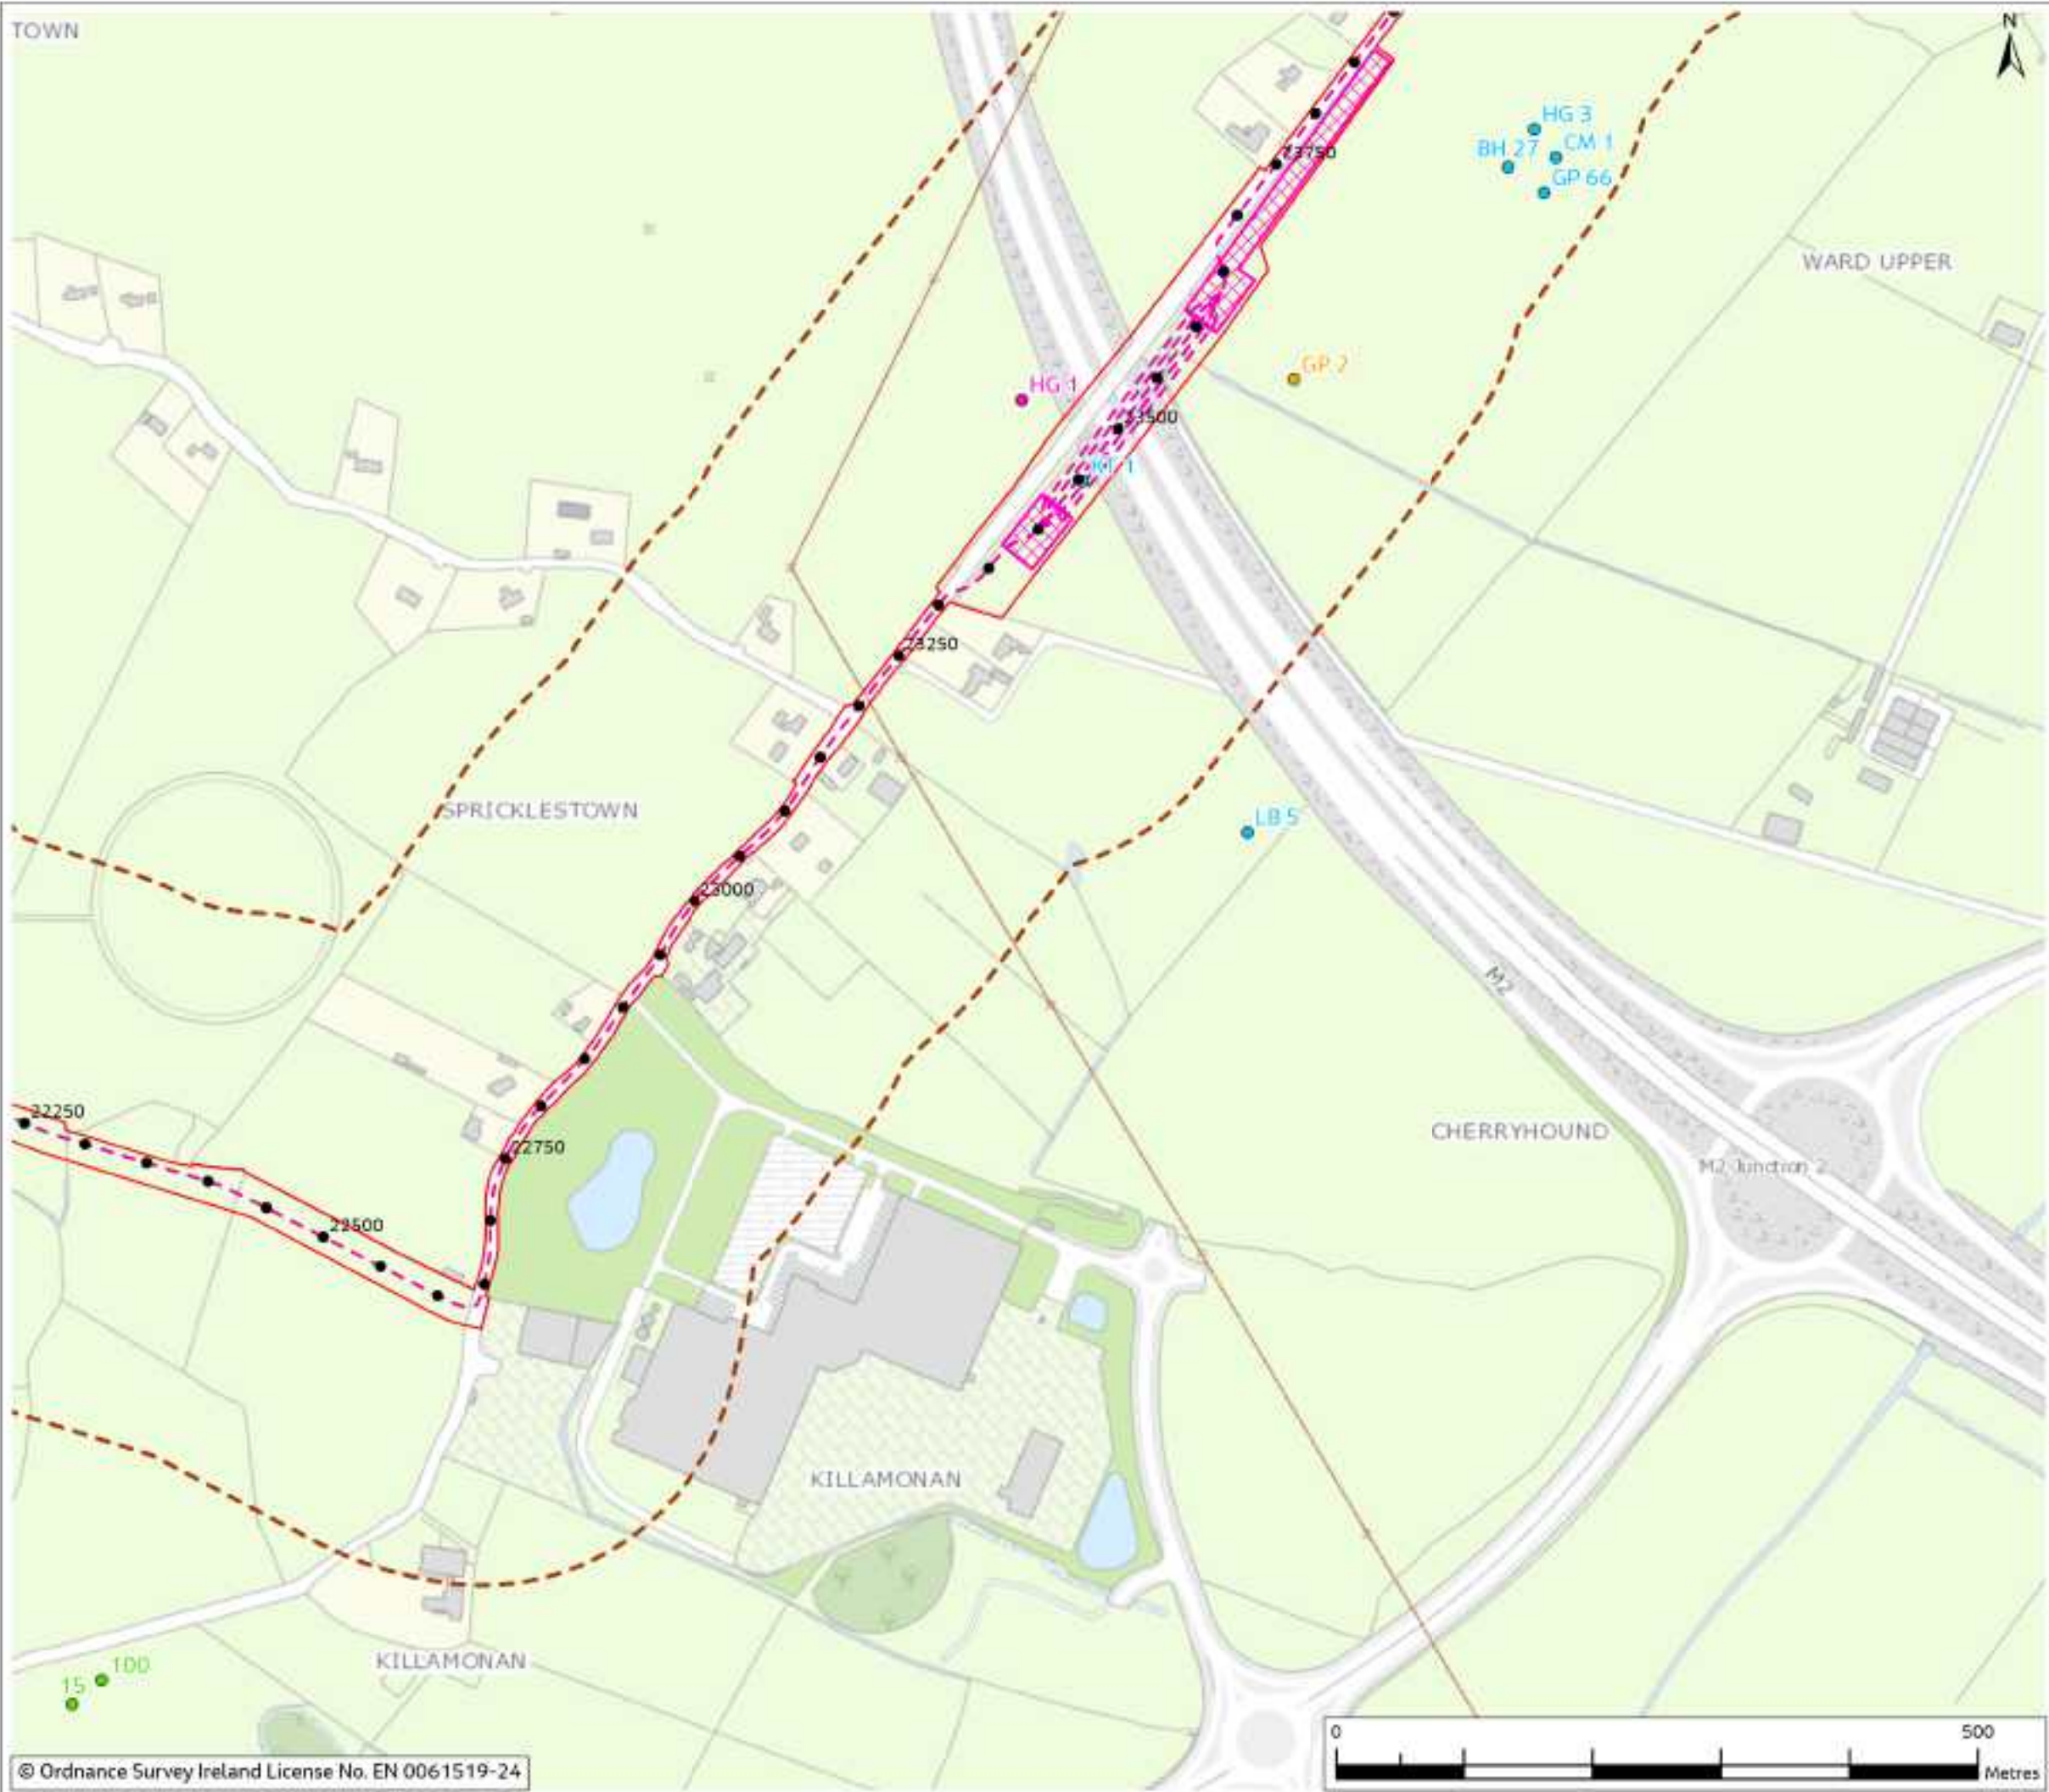


Figure 10.4

- Legend**
- Chainage
 - Planning Application Boundary (PAB)
 - Proposed Cable Route
 - HDD Compound
 - Study Area (200m Buffer)

- Winter Bird Survey Points**
- Visit 1 - Oct 2022
 - Visit 2 - Nov 2022
 - Visit 3 - Dec 2022
 - Visit 4 - Jan 2023
 - Visit 5 - Feb 2023
 - Visit 6 - Mar 2023

- Birds within study area (BTO code and common name)**
- BH-Black-headed Gull
 - CM-Common Gull
 - GP-Golden Plover
 - HG-Herring Gull
 - KT-Red Kite
 - LB-Lesser Black-backed Gull



Rev	Date	Purpose of revision	Drawn	Checked	Rev'd	App'd
0	Mar 2024	Final				

Jacobs



Project: East Meath - North Dublin Grid Upgrade

Drawing Title: Figure 10.4 - Wintering Birds (Sheet 16 of 26)

Drawing Status: FINAL

Scale @ A3: 1:5,000 DO NOT SCALE

OS Sheet No. 8321084AJ

Drawing No. 321084AJ-JAC-ZZ-XX-DR-G-0094

© Copyright 2024 Jacobs UK Limited. The concepts and information contained in this document are the property of Jacobs. Use or copying of this document in whole or in part without the written permission of Jacobs constitutes an infringement of copyright. Limitation: This drawing has been prepared on behalf of, and for the exclusive use of, Jacobs' Client, and is subject to, and issued in accordance with, the provisions of the contract between Jacobs and the Client. Jacobs accepts no liability or responsibility whatsoever for, or in respect of, any use of, or reliance upon, this drawing by any third party.

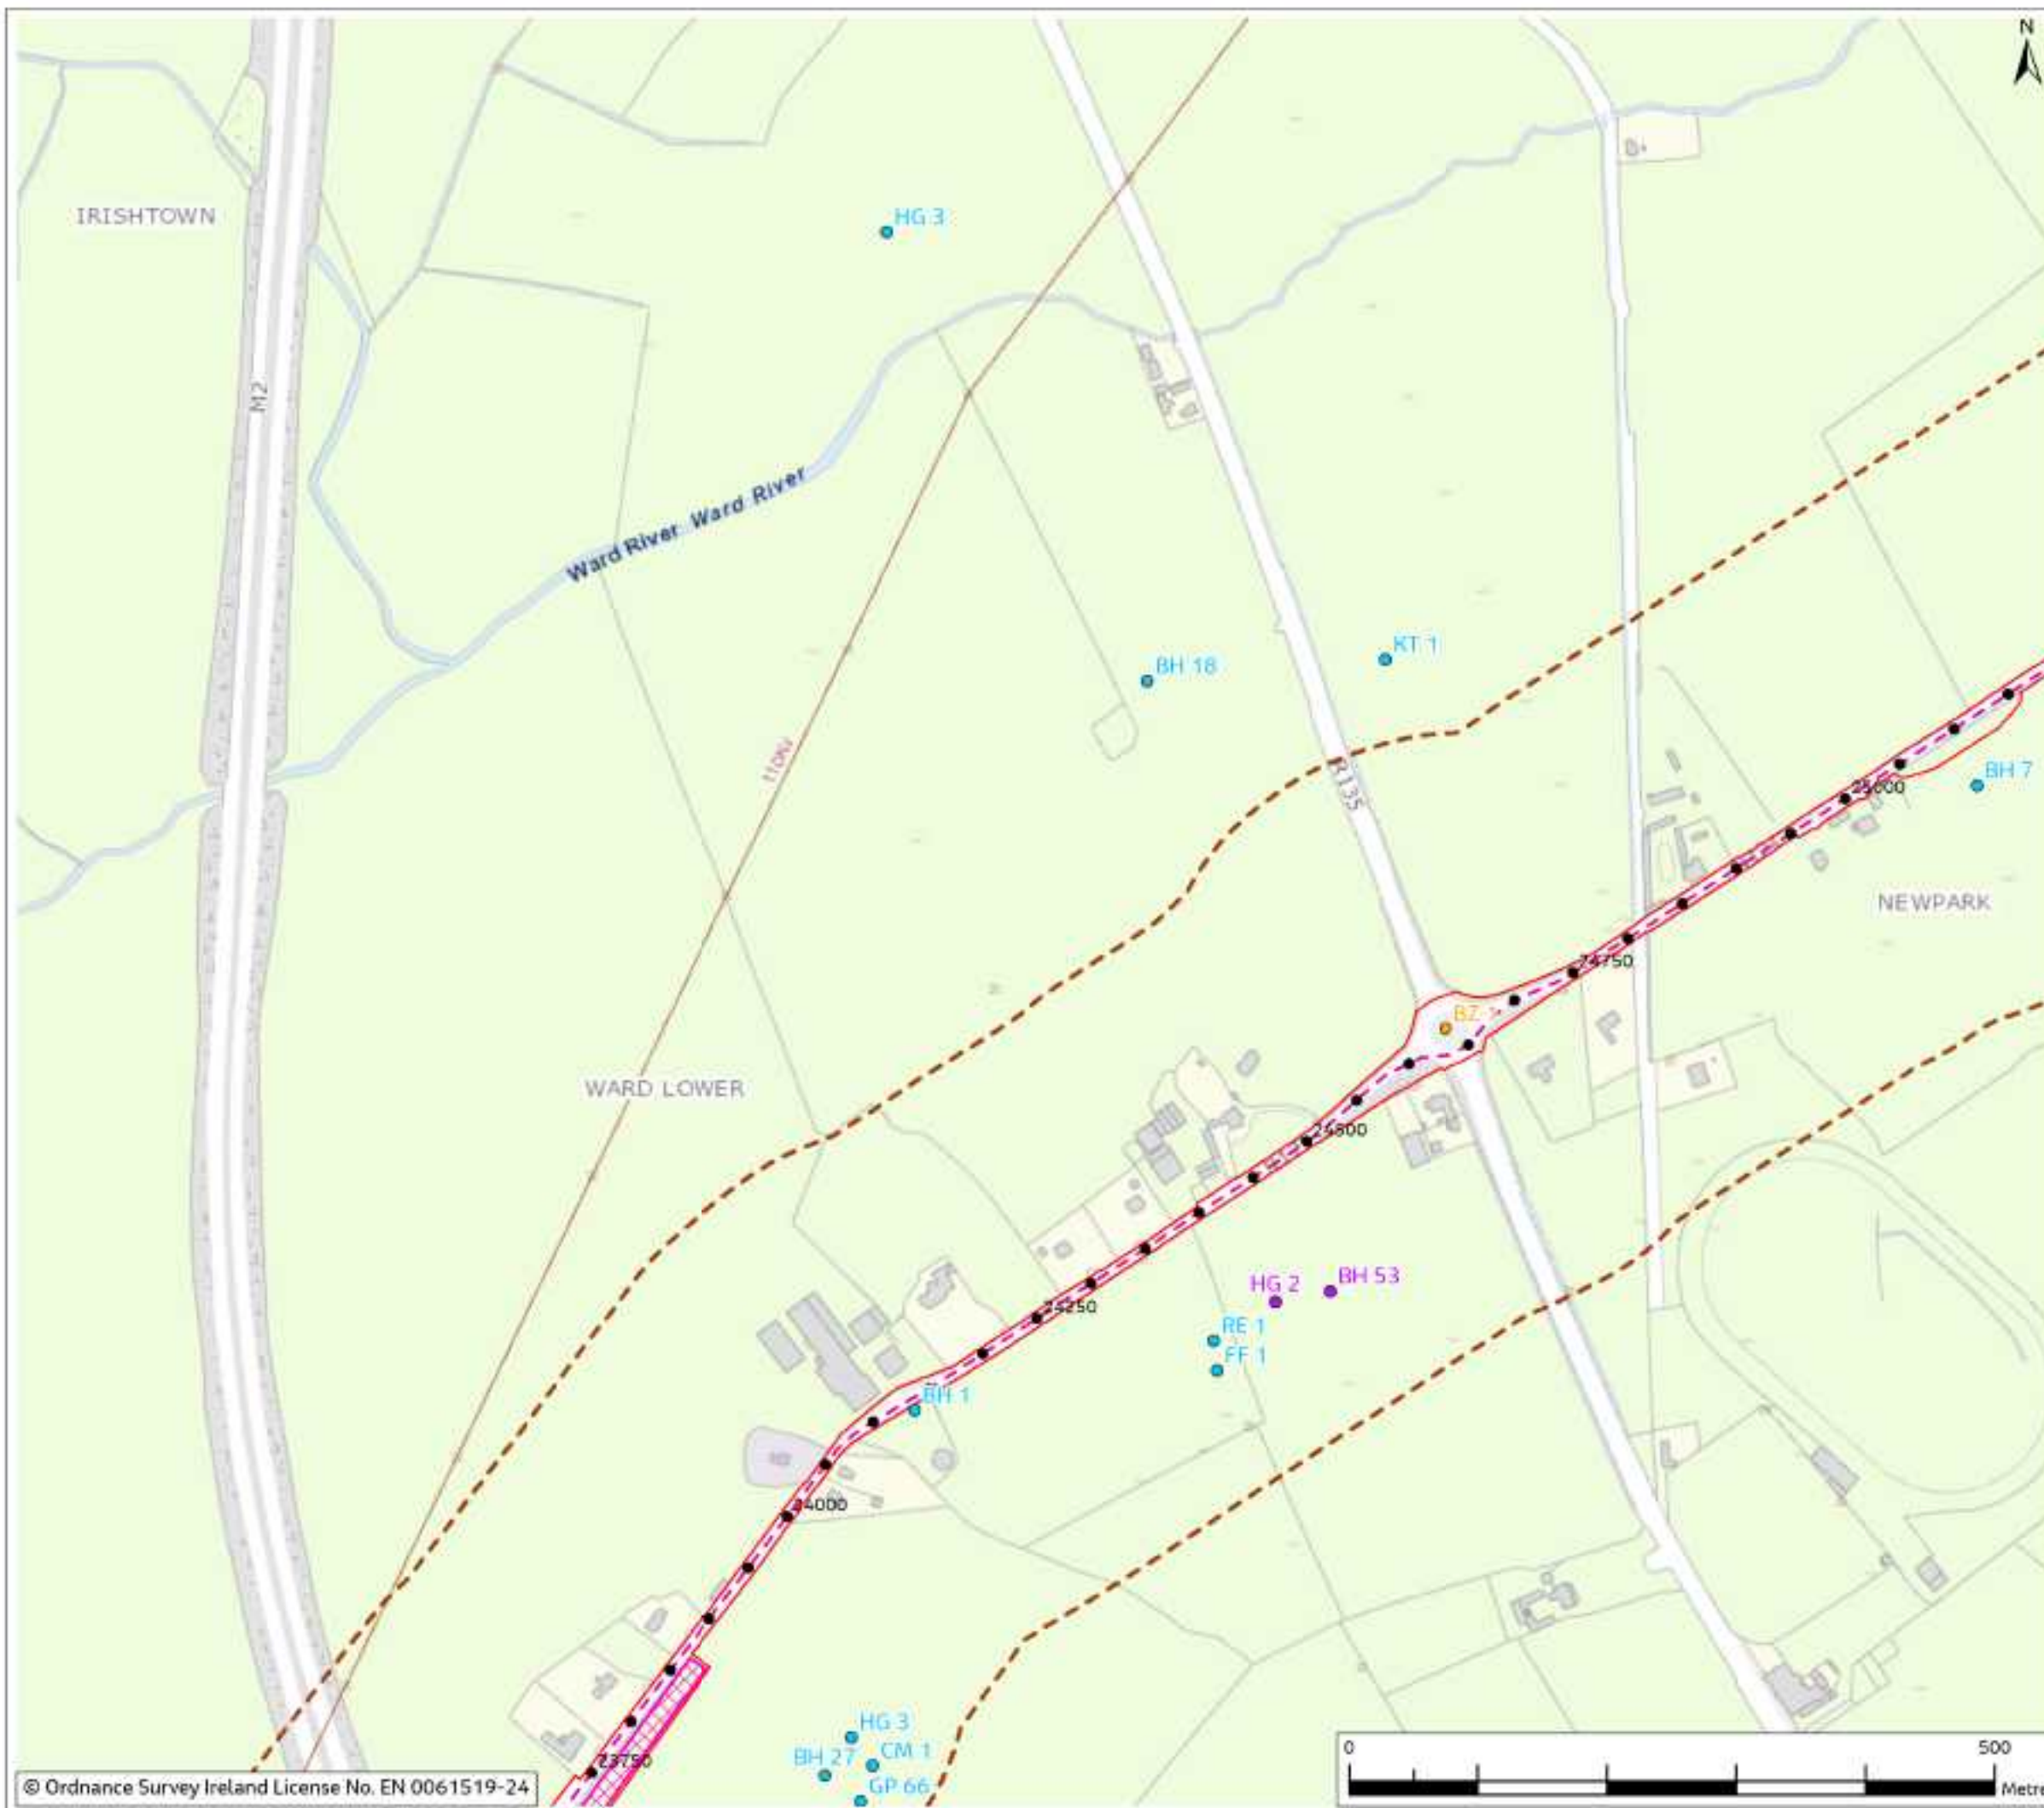


Figure 10.4

- Legend**
- Chainage
 - Planning Application Boundary (PAB)
 - Proposed Cable Route
 - HDD Compound
 - Study Area (200m Buffer)

Winter Bird Survey Points

- Visit 1 - Oct 2022
- Visit 2 - Nov 2022
- Visit 3 - Dec 2022
- Visit 4 - Jan 2023
- Visit 5 - Feb 2023
- Visit 6 - Mar 2023

Birds within study area (BTO code and common name)

- BH-Black-headed Gull
- BZ-Buzzard
- CM-Common Gull
- FF-Fieldfare
- GP-Golden Plover
- HG-Herring Gull
- KT-Red Kite
- RE-Restling



Rev	Date	Purpose of revision	Drawn	Checked	Rev'd	App'd
0	Mar 2024	Final				

Jacobs



Project
East Meath - North Dublin Grid Upgrade

Drawing Title
Figure 10.4 - Wintering Birds
(Sheet 17 of 26)

Drawing Status
FINAL

Scale @ A3
1:5,000 DO NOT SCALE

OS Sheet No.
832108AJ

Drawing No.
321084AJ-JAC-ZZ-XX-DR-G-0095

© Copyright 2024 Jacobs UK Limited. The concepts and information contained in this document are the property of Jacobs. Use or copying of this document in whole or in part without the written permission of Jacobs constitutes an infringement of copyright. Limitation: This drawing has been prepared on behalf of, and for the exclusive use of, Jacobs' Client, and is subject to, and issued in accordance with, the provisions of the contract between Jacobs and the Client. Jacobs accepts no liability or responsibility whatsoever for, or in respect of, any use of, or reliance upon, this drawing by any third party.

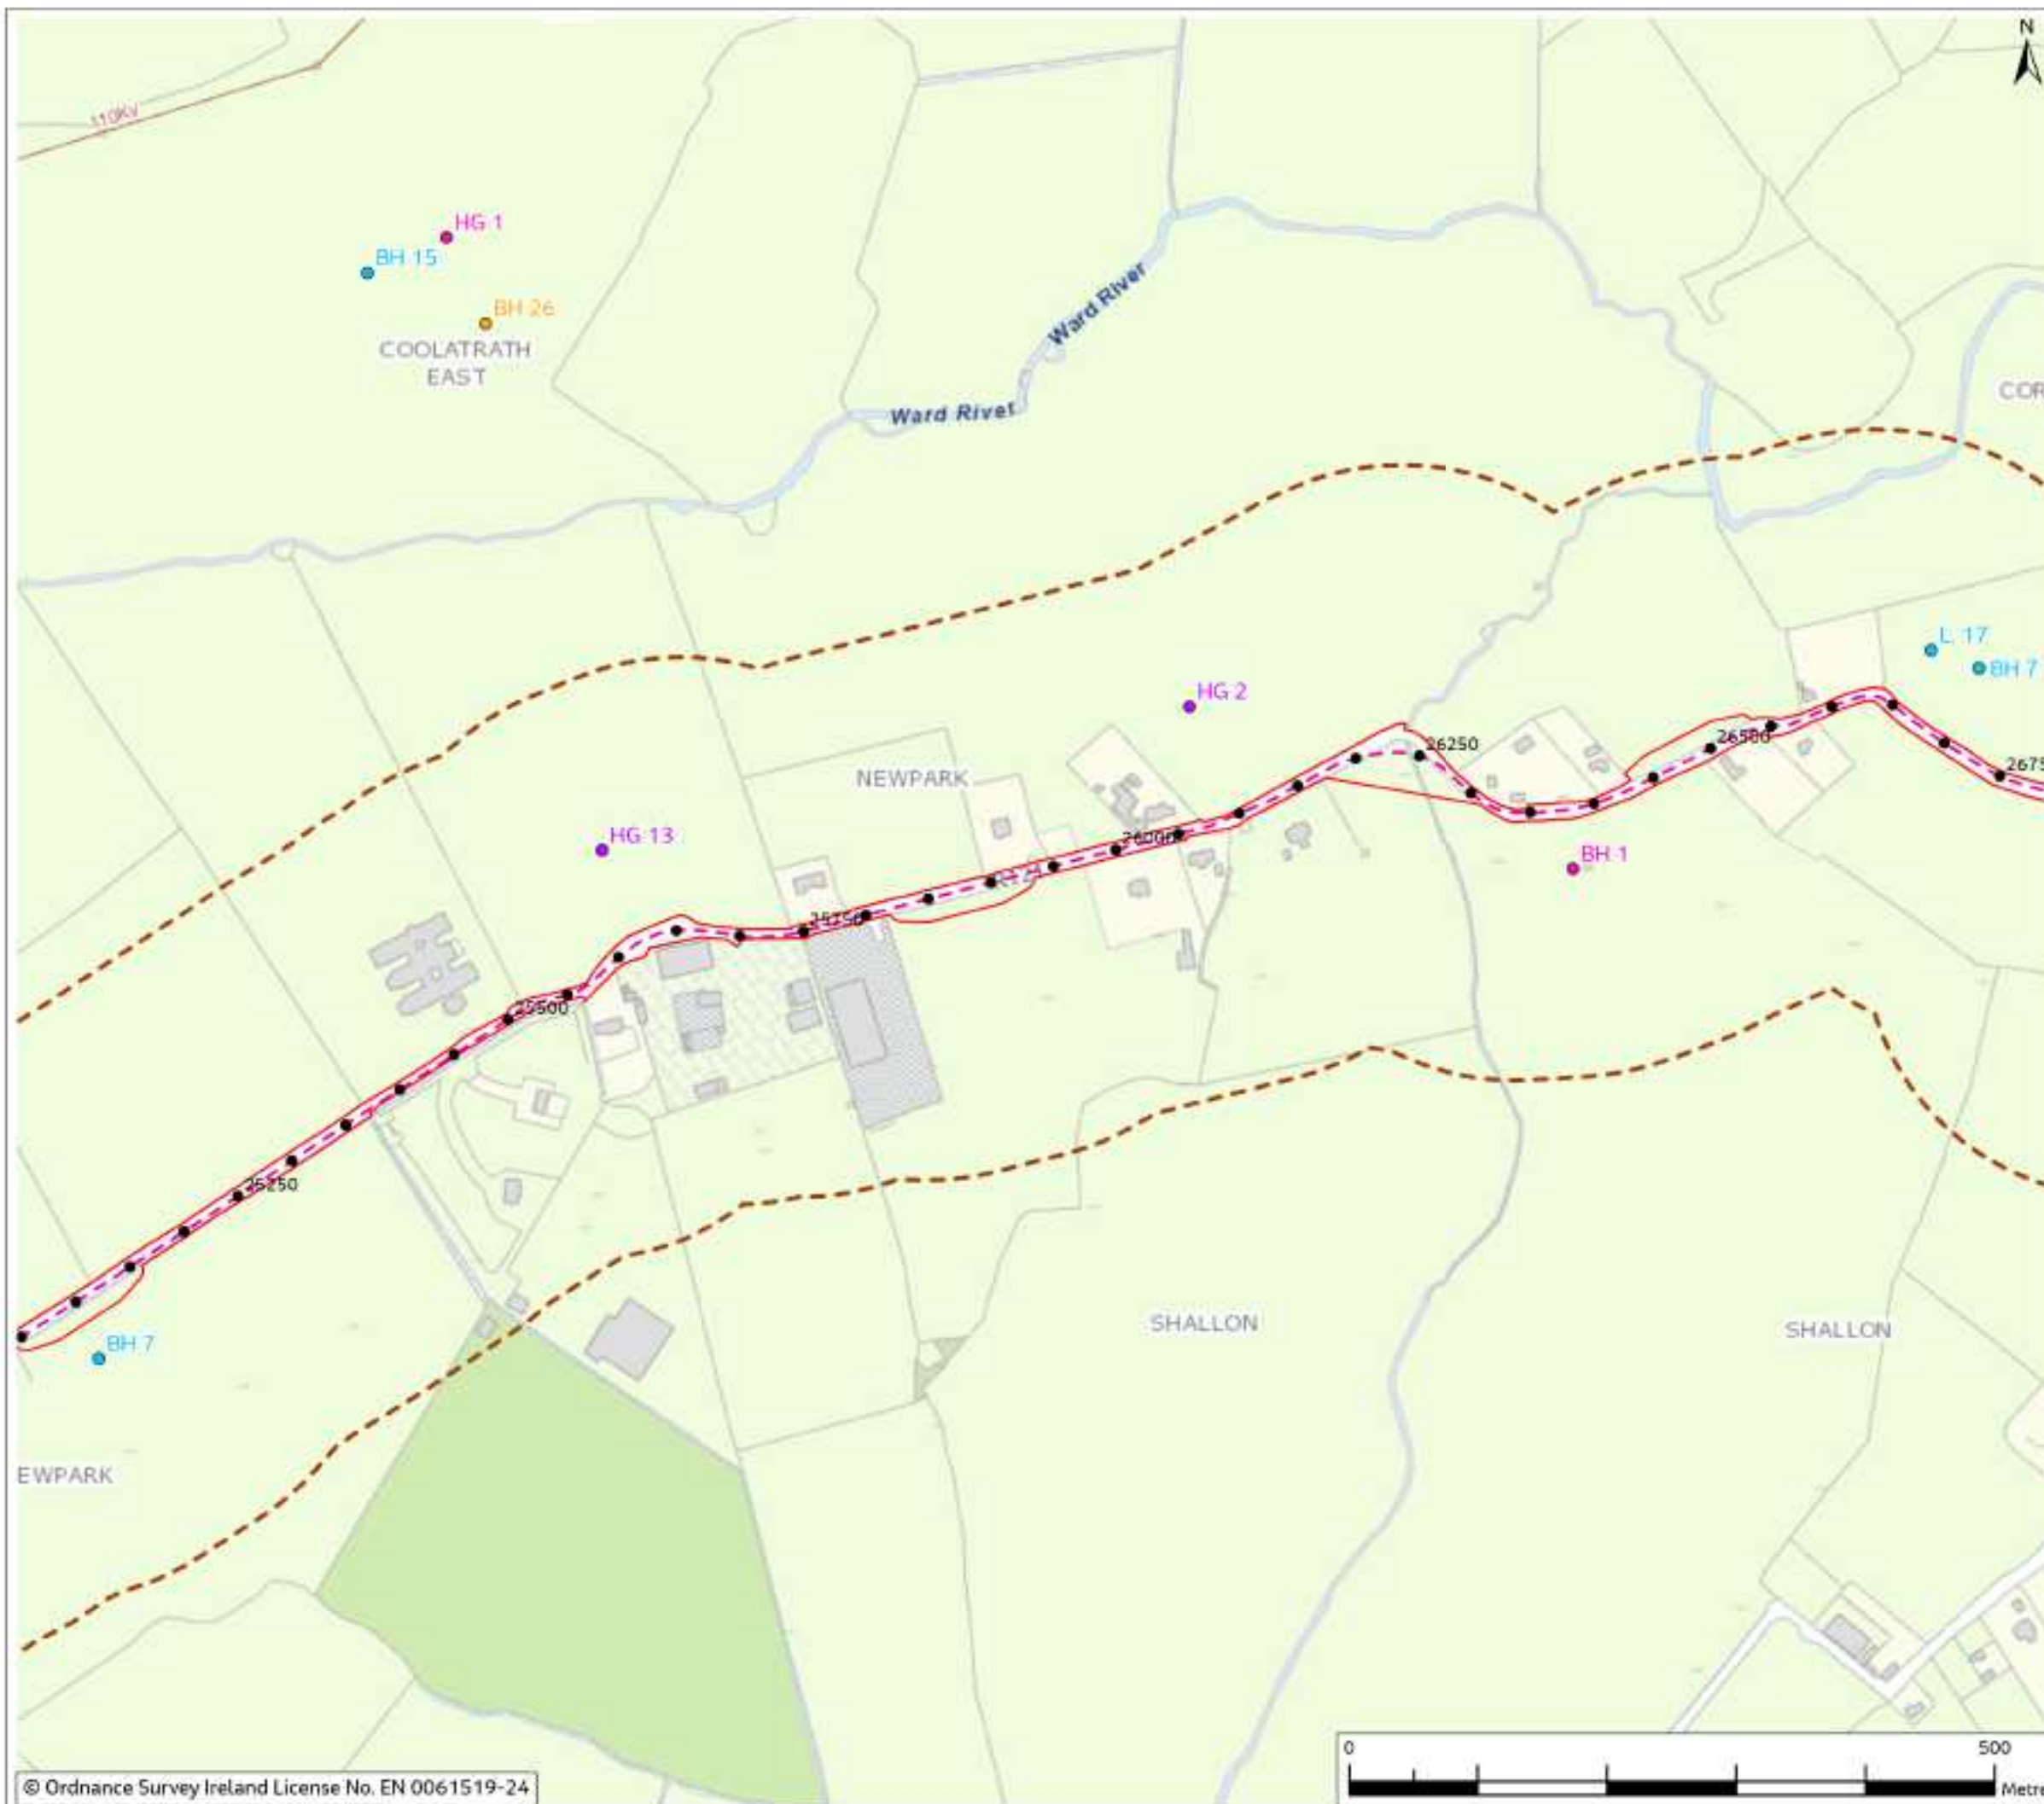


Figure 10.4

- Legend**
- Chainage
 - Planning Application Boundary (PAB)
 - Proposed Cable Route
 - Study Area (200m Buffer)

- Winter Bird Survey Points**
- Visit 1 - Oct 2022
 - Visit 2 - Nov 2022
 - Visit 3 - Dec 2022
 - Visit 4 - Jan 2023
 - Visit 5 - Feb 2023
 - Visit 6 - Mar 2023

- Birds within study area (BTO code and common name)**
- BH-Black-headed Gull
 - HG-Herring Gull
 - L-Lapwing



Rev	Date	Purpose of revision	Drawn	Checked	Rev'd	App'd
0	Mar 2024	Final				

Jacobs

Client: **EirGrid**

Project: **East Meath - North Dublin Grid Upgrade**

Drawing Title: **Figure 10.4 - Wintering Birds (Sheet 18 of 26)**

Drawing Status: **FINAL**

Scale @ A3: **1:5,000** **DO NOT SCALE**

OS Sheet No.: **832108AAJ**

Jacobs No.: **321084AJ**

Drawing No.: **321084AJ-JAC-ZZ-XX-DR-G-0096**

© Copyright 2024 Jacobs UK Limited. The concepts and information contained in this document are the property of Jacobs. Use or copying of this document in whole or in part without the written permission of Jacobs constitutes an infringement of copyright. Limitation: This drawing has been prepared on behalf of, and for the exclusive use of, Jacobs' Client, and is subject to, and issued in accordance with, the provisions of the contract between Jacobs and the Client. Jacobs accepts no liability or responsibility whatsoever for, or in respect of, any use of, or reliance upon, this drawing by any third party.

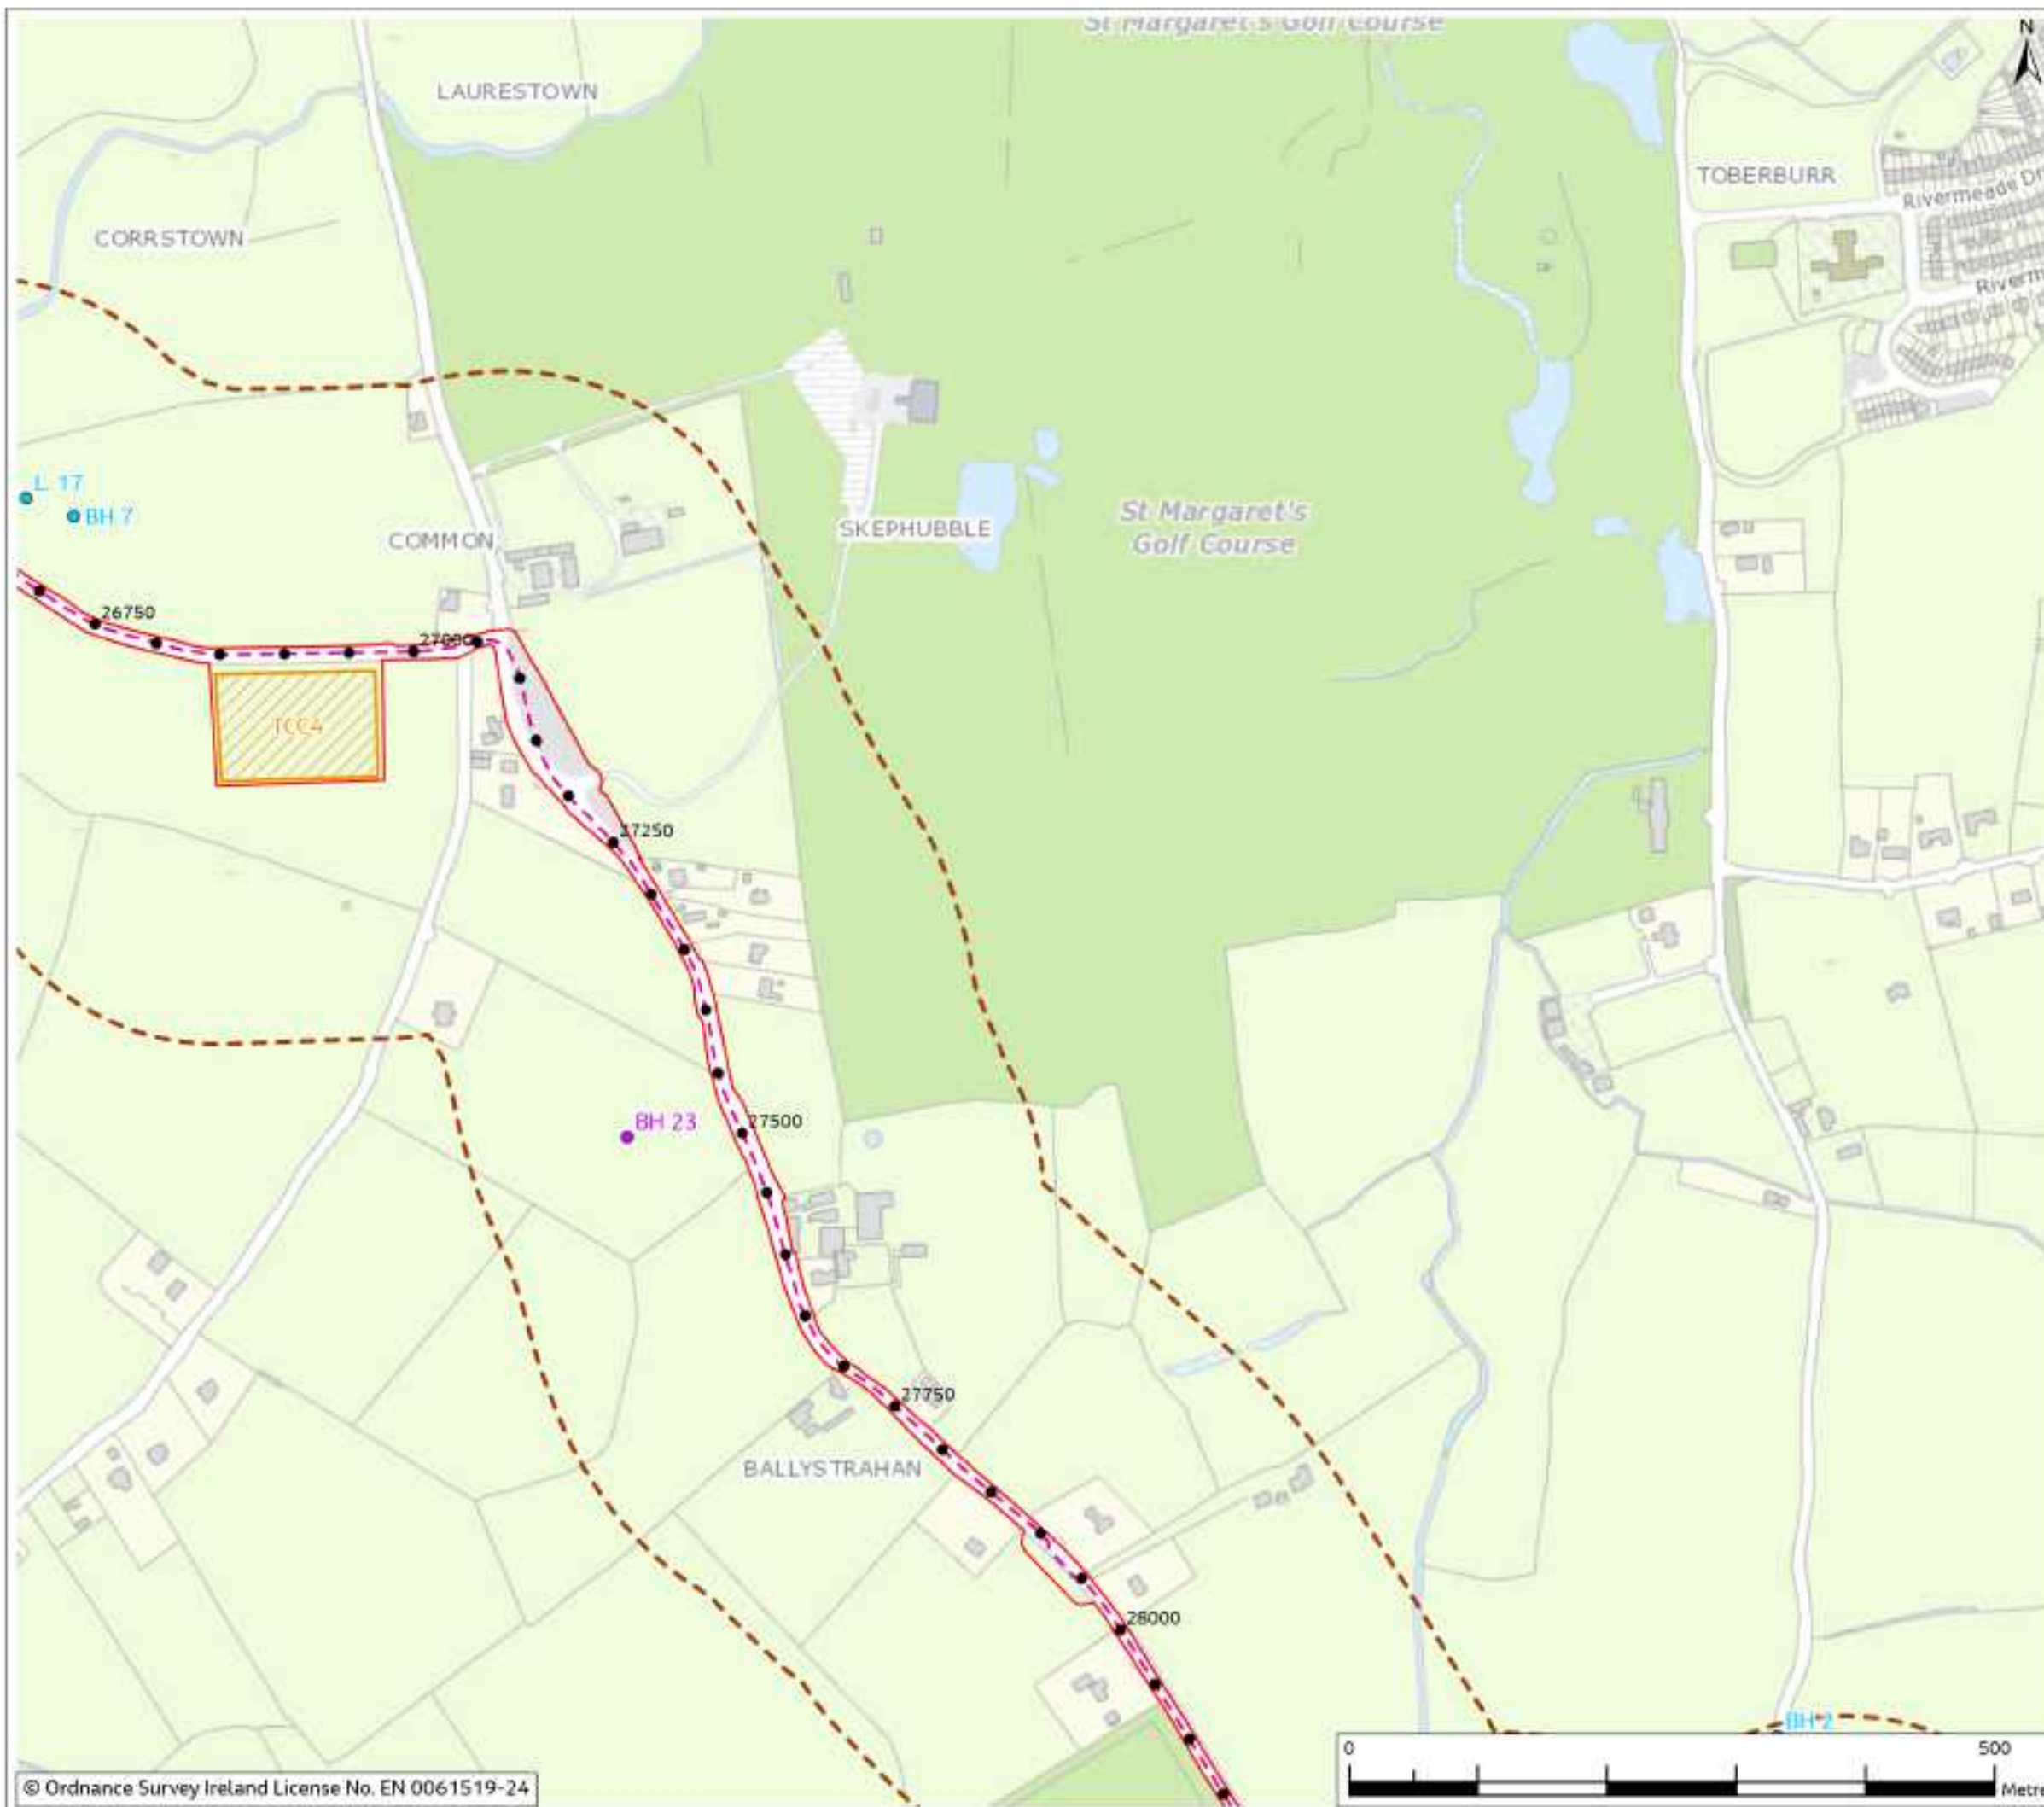


Figure 10.4

- Legend**
- Chainage
 - Planning Application Boundary (PAB)
 - Proposed Cable Route
 - Temporary Construction Compound
 - Study Area (200m Buffer)
- Winter Bird Survey Points**
- Visit 1 - Oct 2022
 - Visit 2 - Nov 2022
 - Visit 3 - Dec 2022
 - Visit 4 - Jan 2023
 - Visit 5 - Feb 2023
 - Visit 6 - Mar 2023
- Birds within study area (BTO code and common name)**
- BH-Black-headed Gull
 - L-Lapwing



Rev	Date	Purpose of revision	Drawn	Checked	Rev'd	App'd
0	Mar 2024	Final				

Jacobs

Client: **EirGrid**

Project: **East Meath - North Dublin Grid Upgrade**

Drawing Title: **Figure 10.4 - Wintering Birds (Sheet 19 of 26)**

Drawing Status: **FINAL**

Scale @ A3: **1:5,000** **DO NOT SCALE**

OS Sheet No.: **8321084AJ**

Jacobs No.: **321084AJ-JAC-ZZ-XX-DR-G-0097**

© Copyright 2024 Jacobs UK Limited. The concepts and information contained in this document are the property of Jacobs. Use or copying of this document in whole or in part without the written permission of Jacobs constitutes an infringement of copyright. Limitation: This drawing has been prepared on behalf of, and for the exclusive use of, Jacobs' Client, and is subject to, and issued in accordance with, the provisions of the contract between Jacobs and the Client. Jacobs accepts no liability or responsibility whatsoever for, or in respect of, any use of, or reliance upon, this drawing by any third party.

Figure 10.4



Legend

- Chainage
- ▭ Planning Application Boundary (PAB)
- Proposed Cable Route
- ▭ Study Area (200m Buffer)

Winter Bird Survey Points

- Visit 1 - Oct 2022
- Visit 2 - Nov 2022
- Visit 3 - Dec 2022
- Visit 4 - Jan 2023
- Visit 5 - Feb 2023
- Visit 6 - Mar 2023

Birds within study area (BTO code and common name)

- BH-Black-headed Gull
- HG-Herring Gull
- MA-Mallard



0	Mar 2024	Final	DR	PS	RS	CS
Rev	Date	Purpose of revision	Drawn	Checked	Revised	Approved

Jacobs




Project
East Meath - North Dublin Grid Upgrade

Drawing Title
Figure 10.4 - Wintering Birds
(Sheet 20 of 26)

Drawing Status		FINAL	
Scale @ A3	1:5,000	DO NOT SCALE	
OS Sheet No.			
Jacobs No.	8321084AJ		
Drawing No.	321084AJ-JAC-ZZ-XX-DR-G-0098		

© Copyright 2024 Jacobs UK Limited. The concepts and information contained in this document are the property of Jacobs. Use or copying of this document in whole or in part without the written permission of Jacobs constitutes an infringement of copyright. Limitation: This drawing has been prepared on behalf of, and for the exclusive use of, Jacobs' Client, and is subject to, and issued in accordance with, the provisions of the contract between Jacobs and the Client. Jacobs accepts no liability or responsibility whatsoever for, or in respect of, any use of, or reliance upon, this drawing by any third party.

Figure 10.4

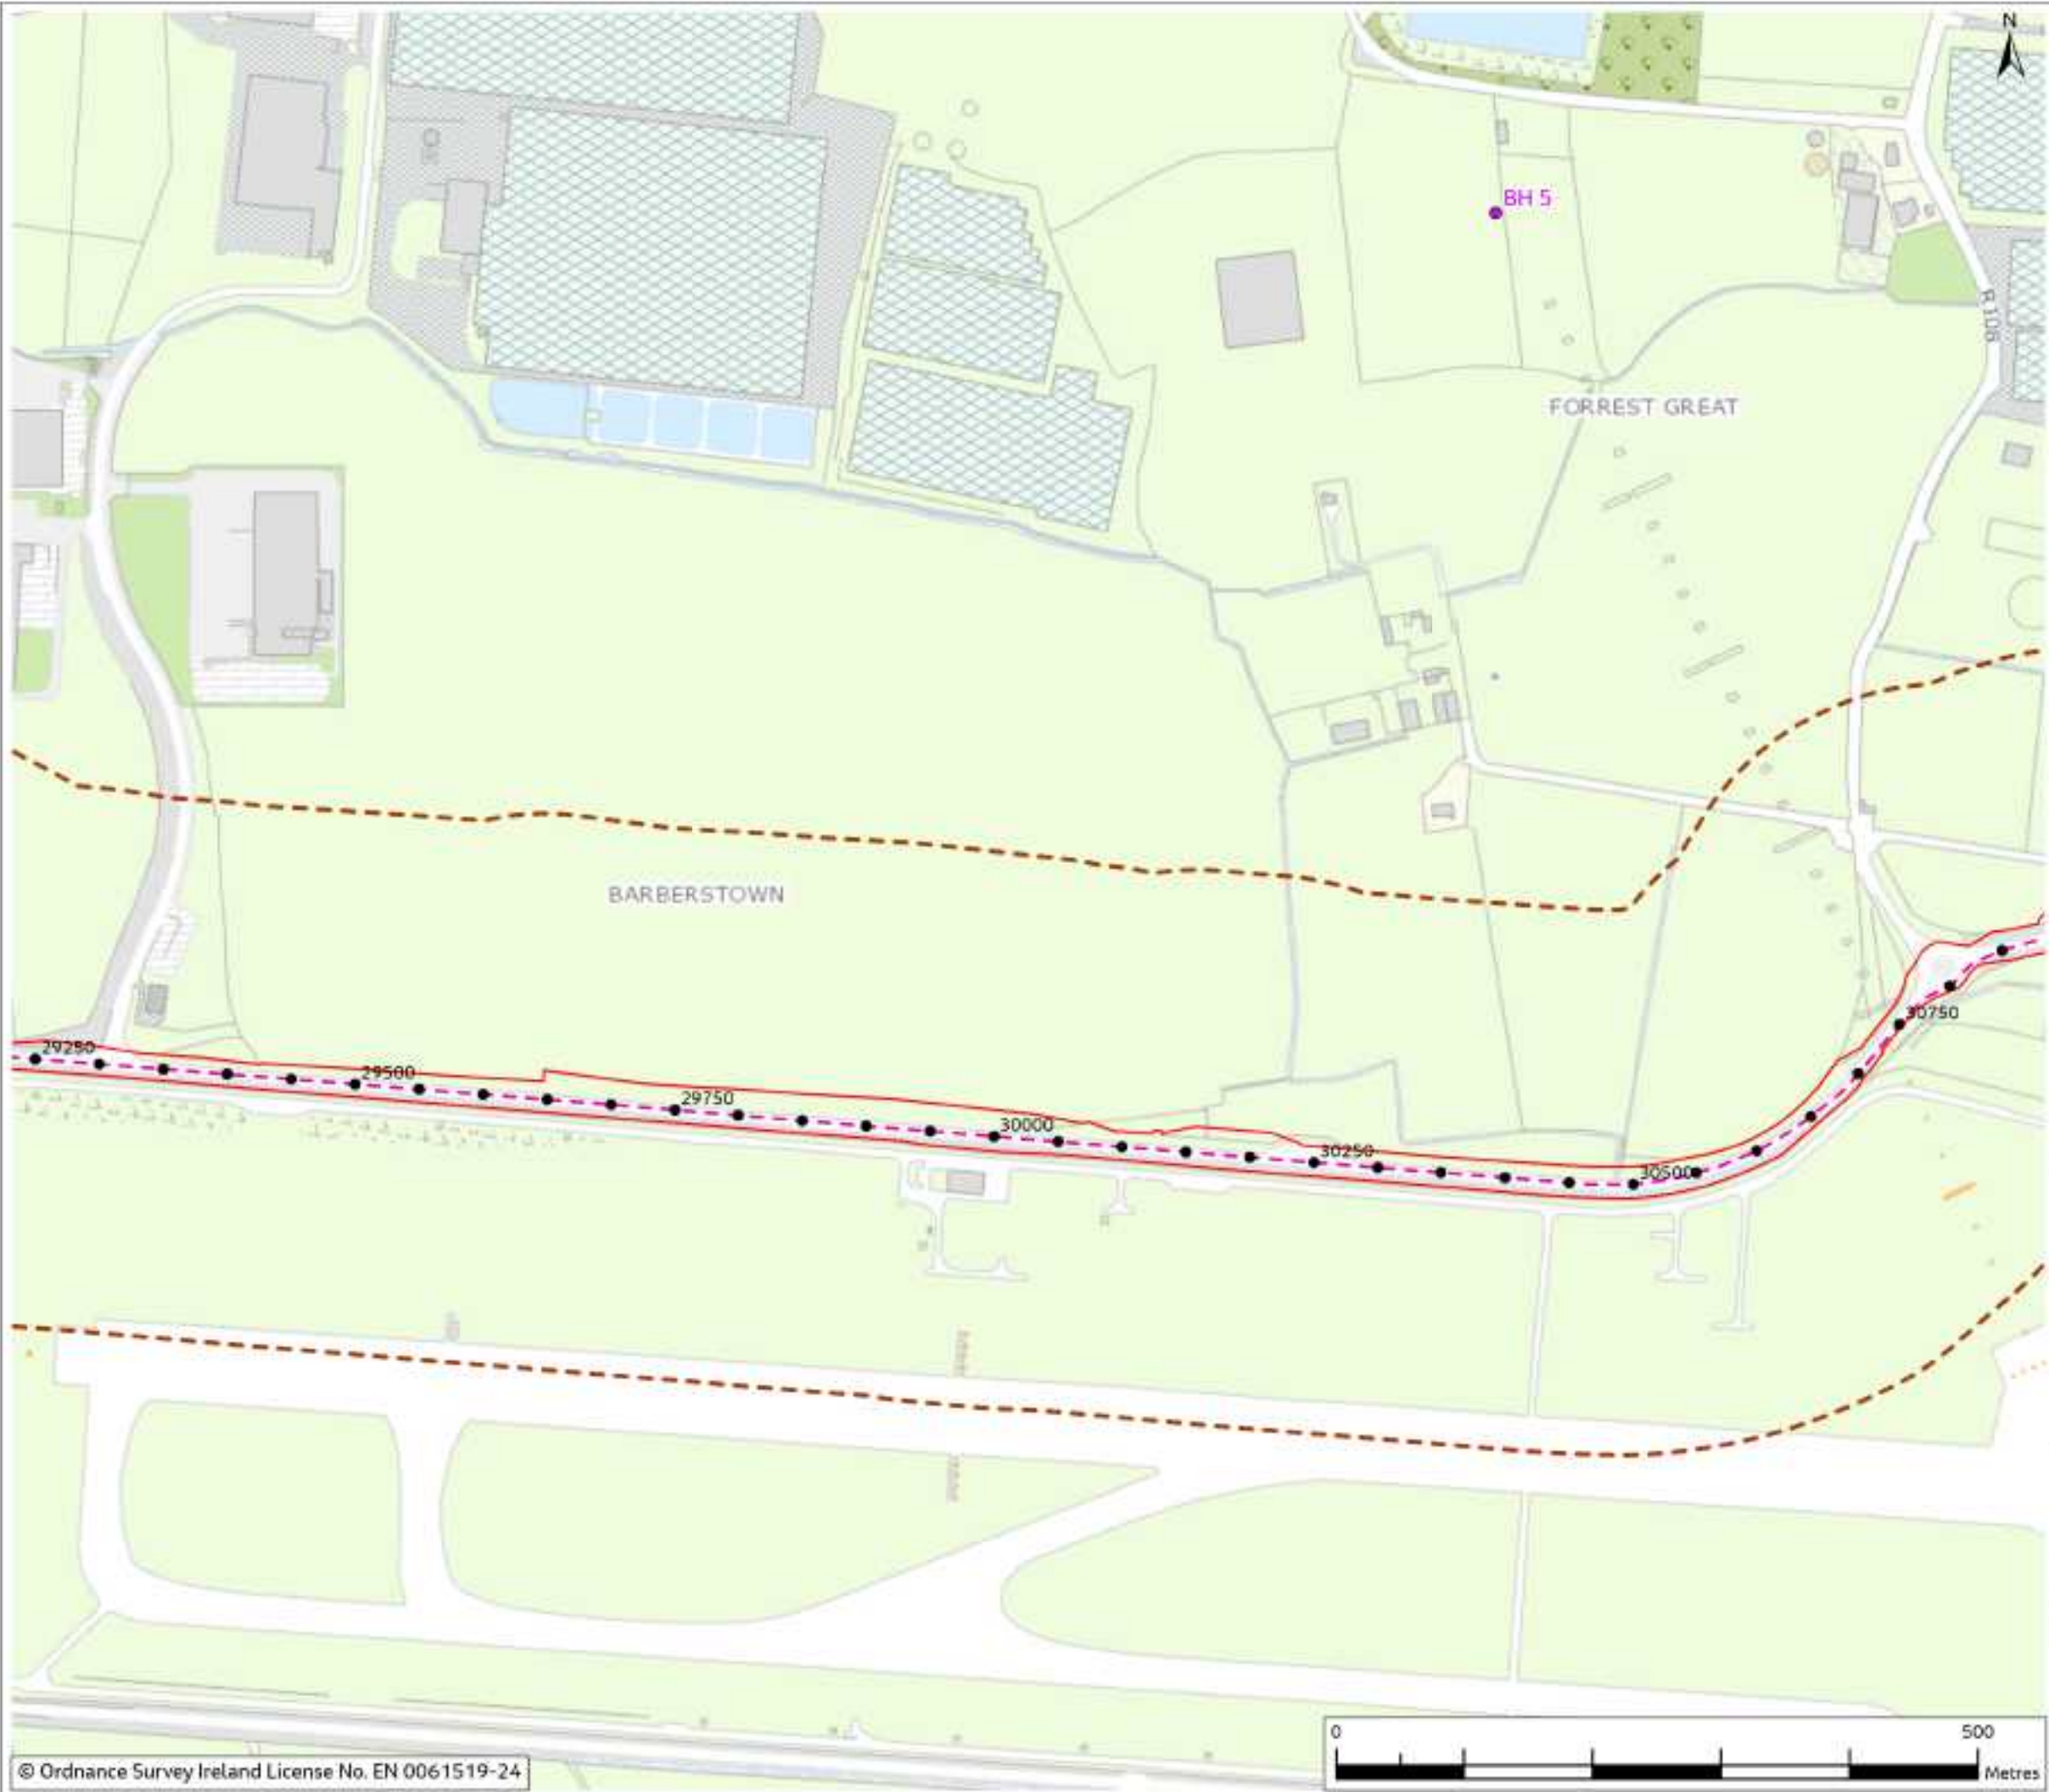

- Legend**
- Chainage
 - Planning Application Boundary (PAB)
 - Proposed Cable Route
 - Study Area (200m Buffer)
- Winter Bird Survey Points**
- Visit 1 - Oct 2022
 - Visit 2 - Nov 2022
 - Visit 3 - Dec 2022
 - Visit 4 - Jan 2023
 - Visit 5 - Feb 2023
 - Visit 6 - Mar 2023

Birds within study area (BTO code and common name)
BH-Black-headed Gull



0	Mar 2024	Final	DR	PS	RS	CS
Rev	Date	Purpose of revision	Drawn	Checked	Revised	Approved

Jacobs



Project
East Meath - North Dublin Grid Upgrade

Drawing Title
Figure 10.4 - Wintering Birds
(Sheet 21 of 26)

Drawing Status
FINAL

Scale @ A3
1:5,000

OS Sheet No.
8321084AJ

Drawing No.
321084AJ-JAC-ZZ-XX-DR-G-0099

© Copyright 2024 Jacobs UK Limited. The concepts and information contained in this document are the property of Jacobs. Use or copying of this document in whole or in part without the written permission of Jacobs constitutes an infringement of copyright. Limitation: This drawing has been prepared on behalf of, and for the exclusive use of, Jacobs' Client, and is subject to, and issued in accordance with, the provisions of the contract between Jacobs and the Client. Jacobs accepts no liability or responsibility whatsoever for, or in respect of, any use of, or reliance upon, this drawing by any third party.

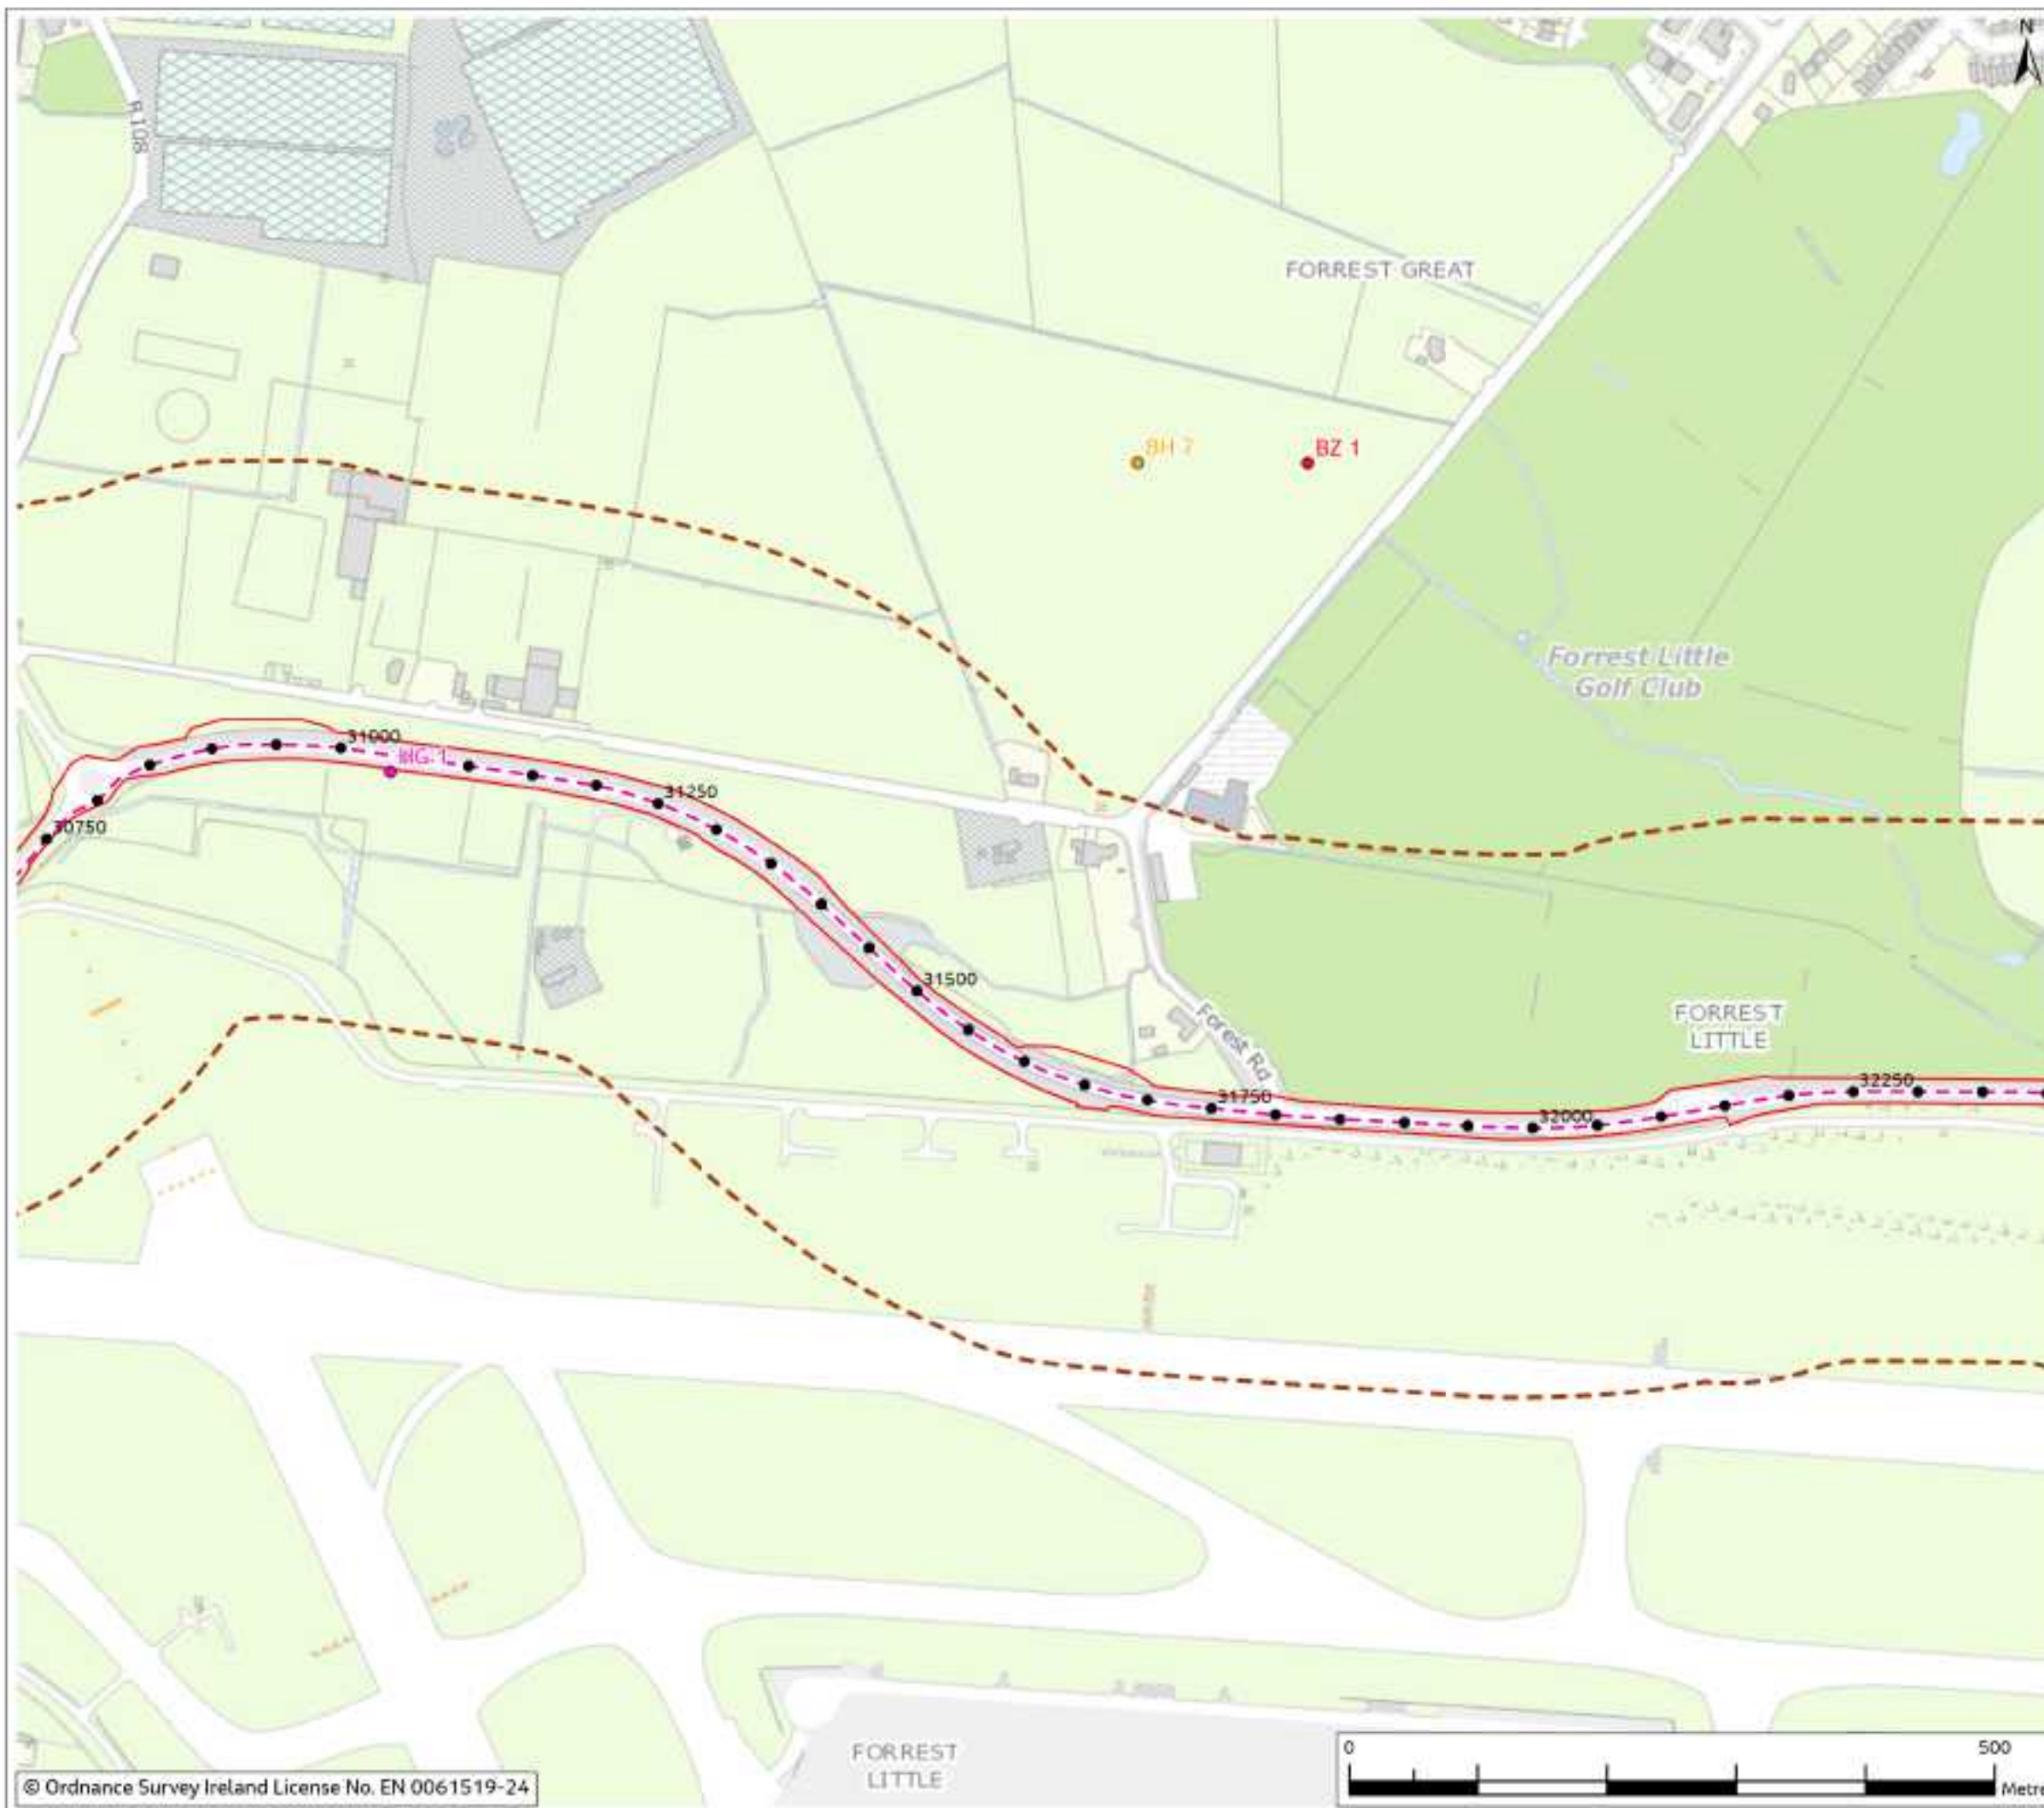


Figure 10.4

- Legend**
- Chainage
 - Planning Application Boundary (PAB)
 - Proposed Cable Route
 - Study Area (200m Buffer)

- Winter Bird Survey Points**
- Visit 1 - Oct 2022
 - Visit 2 - Nov 2022
 - Visit 3 - Dec 2022
 - Visit 4 - Jan 2023
 - Visit 5 - Feb 2023
 - Visit 6 - Mar 2023

- Birds within study area (BTO code and common name)**
- BH-Black-headed Gull
 - BZ-Buzzard
 - HG-Herring Gull



Rev	Date	Purpose of revision	DR	PS	RS	CS
0	Mar 2024	Final				

Jacobs



Project
East Meath - North Dublin Grid Upgrade

Drawing Title
Figure 10.4 - Wintering Birds
(Sheet 22 of 26)

Drawing Status
FINAL

Scale @ A3
1:5,000

OS Sheet No.
832108AAJ

Jacobs No.
321084AJ-JAC-ZZ-XX-DR-G-0100

Drawing No.
321084AJ-JAC-ZZ-XX-DR-G-0100

© Copyright 2024 Jacobs UK Limited. The concepts and information contained in this document are the property of Jacobs. Use or copying of this document in whole or in part without the written permission of Jacobs constitutes an infringement of copyright. Limitation: This drawing has been prepared on behalf of, and for the exclusive use of, Jacobs' Client, and is subject to, and issued in accordance with, the provisions of the contract between Jacobs and the Client. Jacobs accepts no liability or responsibility whatsoever for, or in respect of, any use of, or reliance upon, this drawing by any third party.

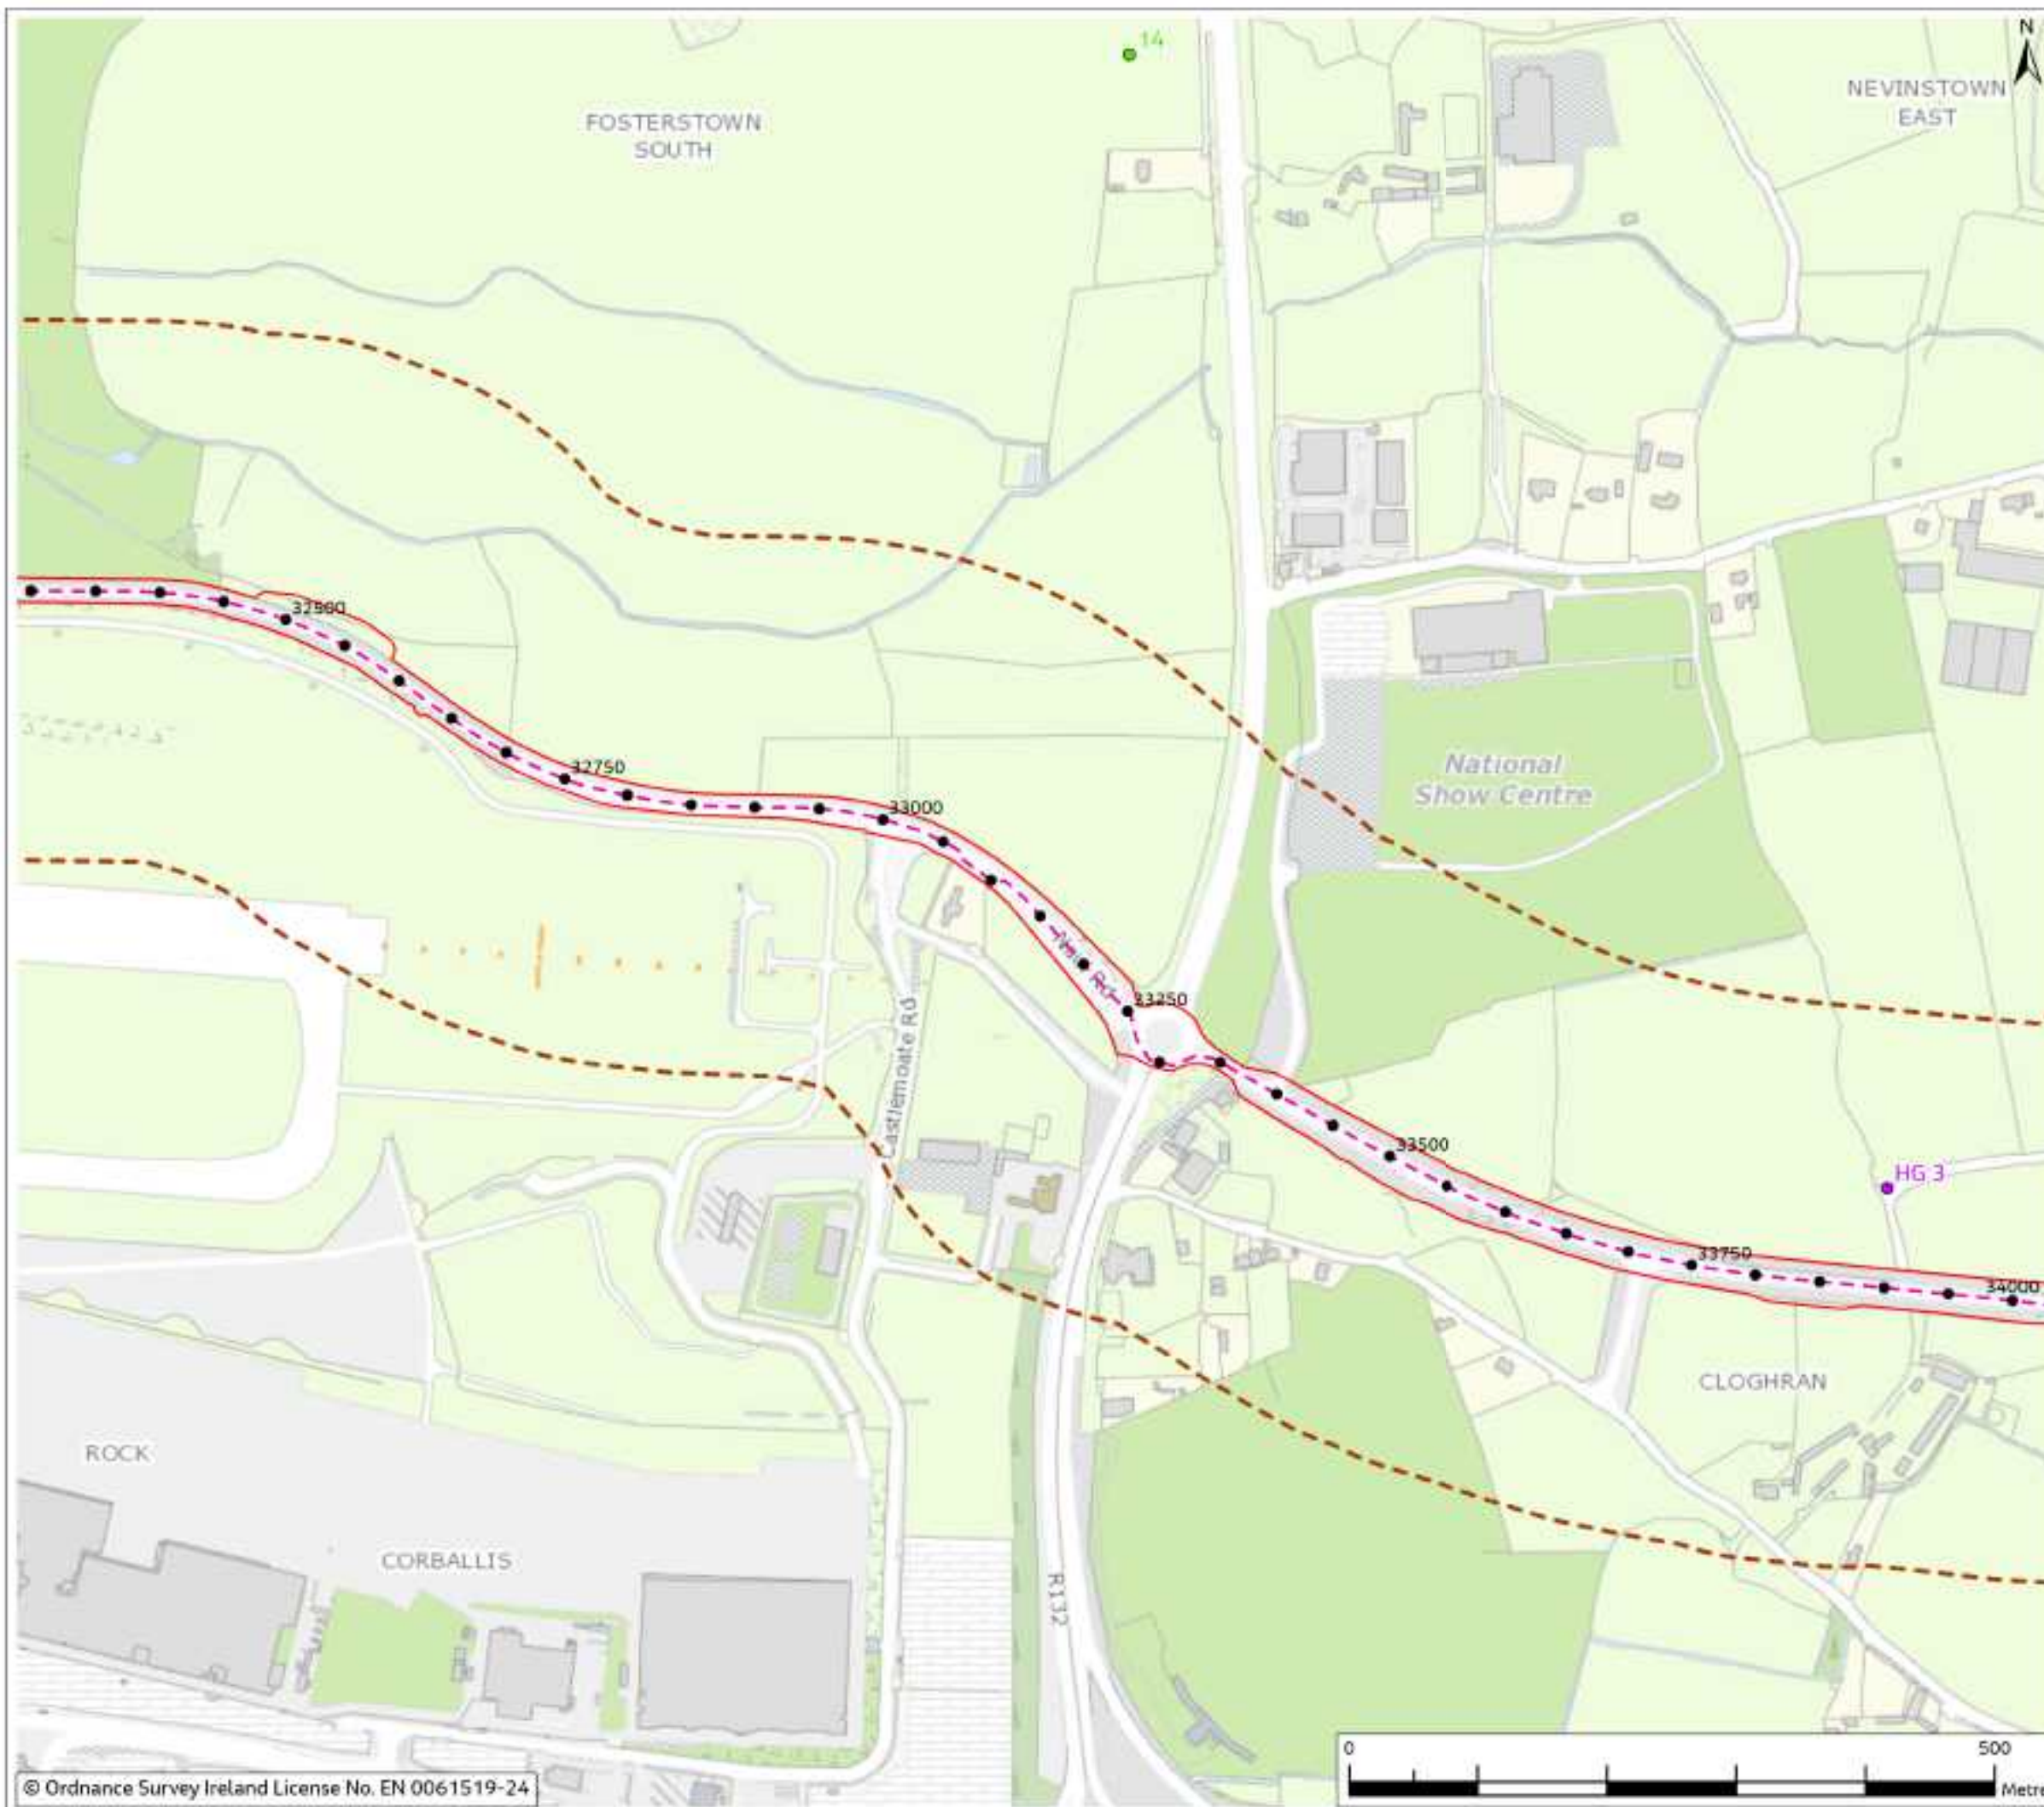


Figure 10.4

- Legend**
- Chainage
 - Planning Application Boundary (PAB)
 - Proposed Cable Route
 - Study Area (200m Buffer)

Winter Bird Survey Points

- Visit 1 - Oct 2022
- Visit 2 - Nov 2022
- Visit 3 - Dec 2022
- Visit 4 - Jan 2023
- Visit 5 - Feb 2023
- Visit 6 - Mar 2023

Birds within study area (BTO code and common name)

HG-Herring Gull



Rev	Date	Purpose of revision	Drawn	Check'd	Rev'd	App'd
0	Mar 2024	Final				

Jacobs

Client: **EirGrid**

Project: **East Meath - North Dublin Grid Upgrade**

Drawing Title: **Figure 10.4 - Wintering Birds (Sheet 23 of 26)**

Drawing Status: **FINAL**

Scale @ A3: **1:5,000** **DO NOT SCALE**

OS Sheet No.: **832108AAJ**

Drawing No.: **321084AJ-JAC-ZZ-XX-DR-G-0101**

© Copyright 2024 Jacobs UK Limited. The concepts and information contained in this document are the property of Jacobs. Use or copying of this document in whole or in part without the written permission of Jacobs constitutes an infringement of copyright. Limitation: This drawing has been prepared on behalf of, and for the exclusive use of, Jacobs' Client, and is subject to, and issued in accordance with, the provisions of the contract between Jacobs and the Client. Jacobs accepts no liability or responsibility whatsoever for, or in respect of, any use of, or reliance upon, this drawing by any third party.

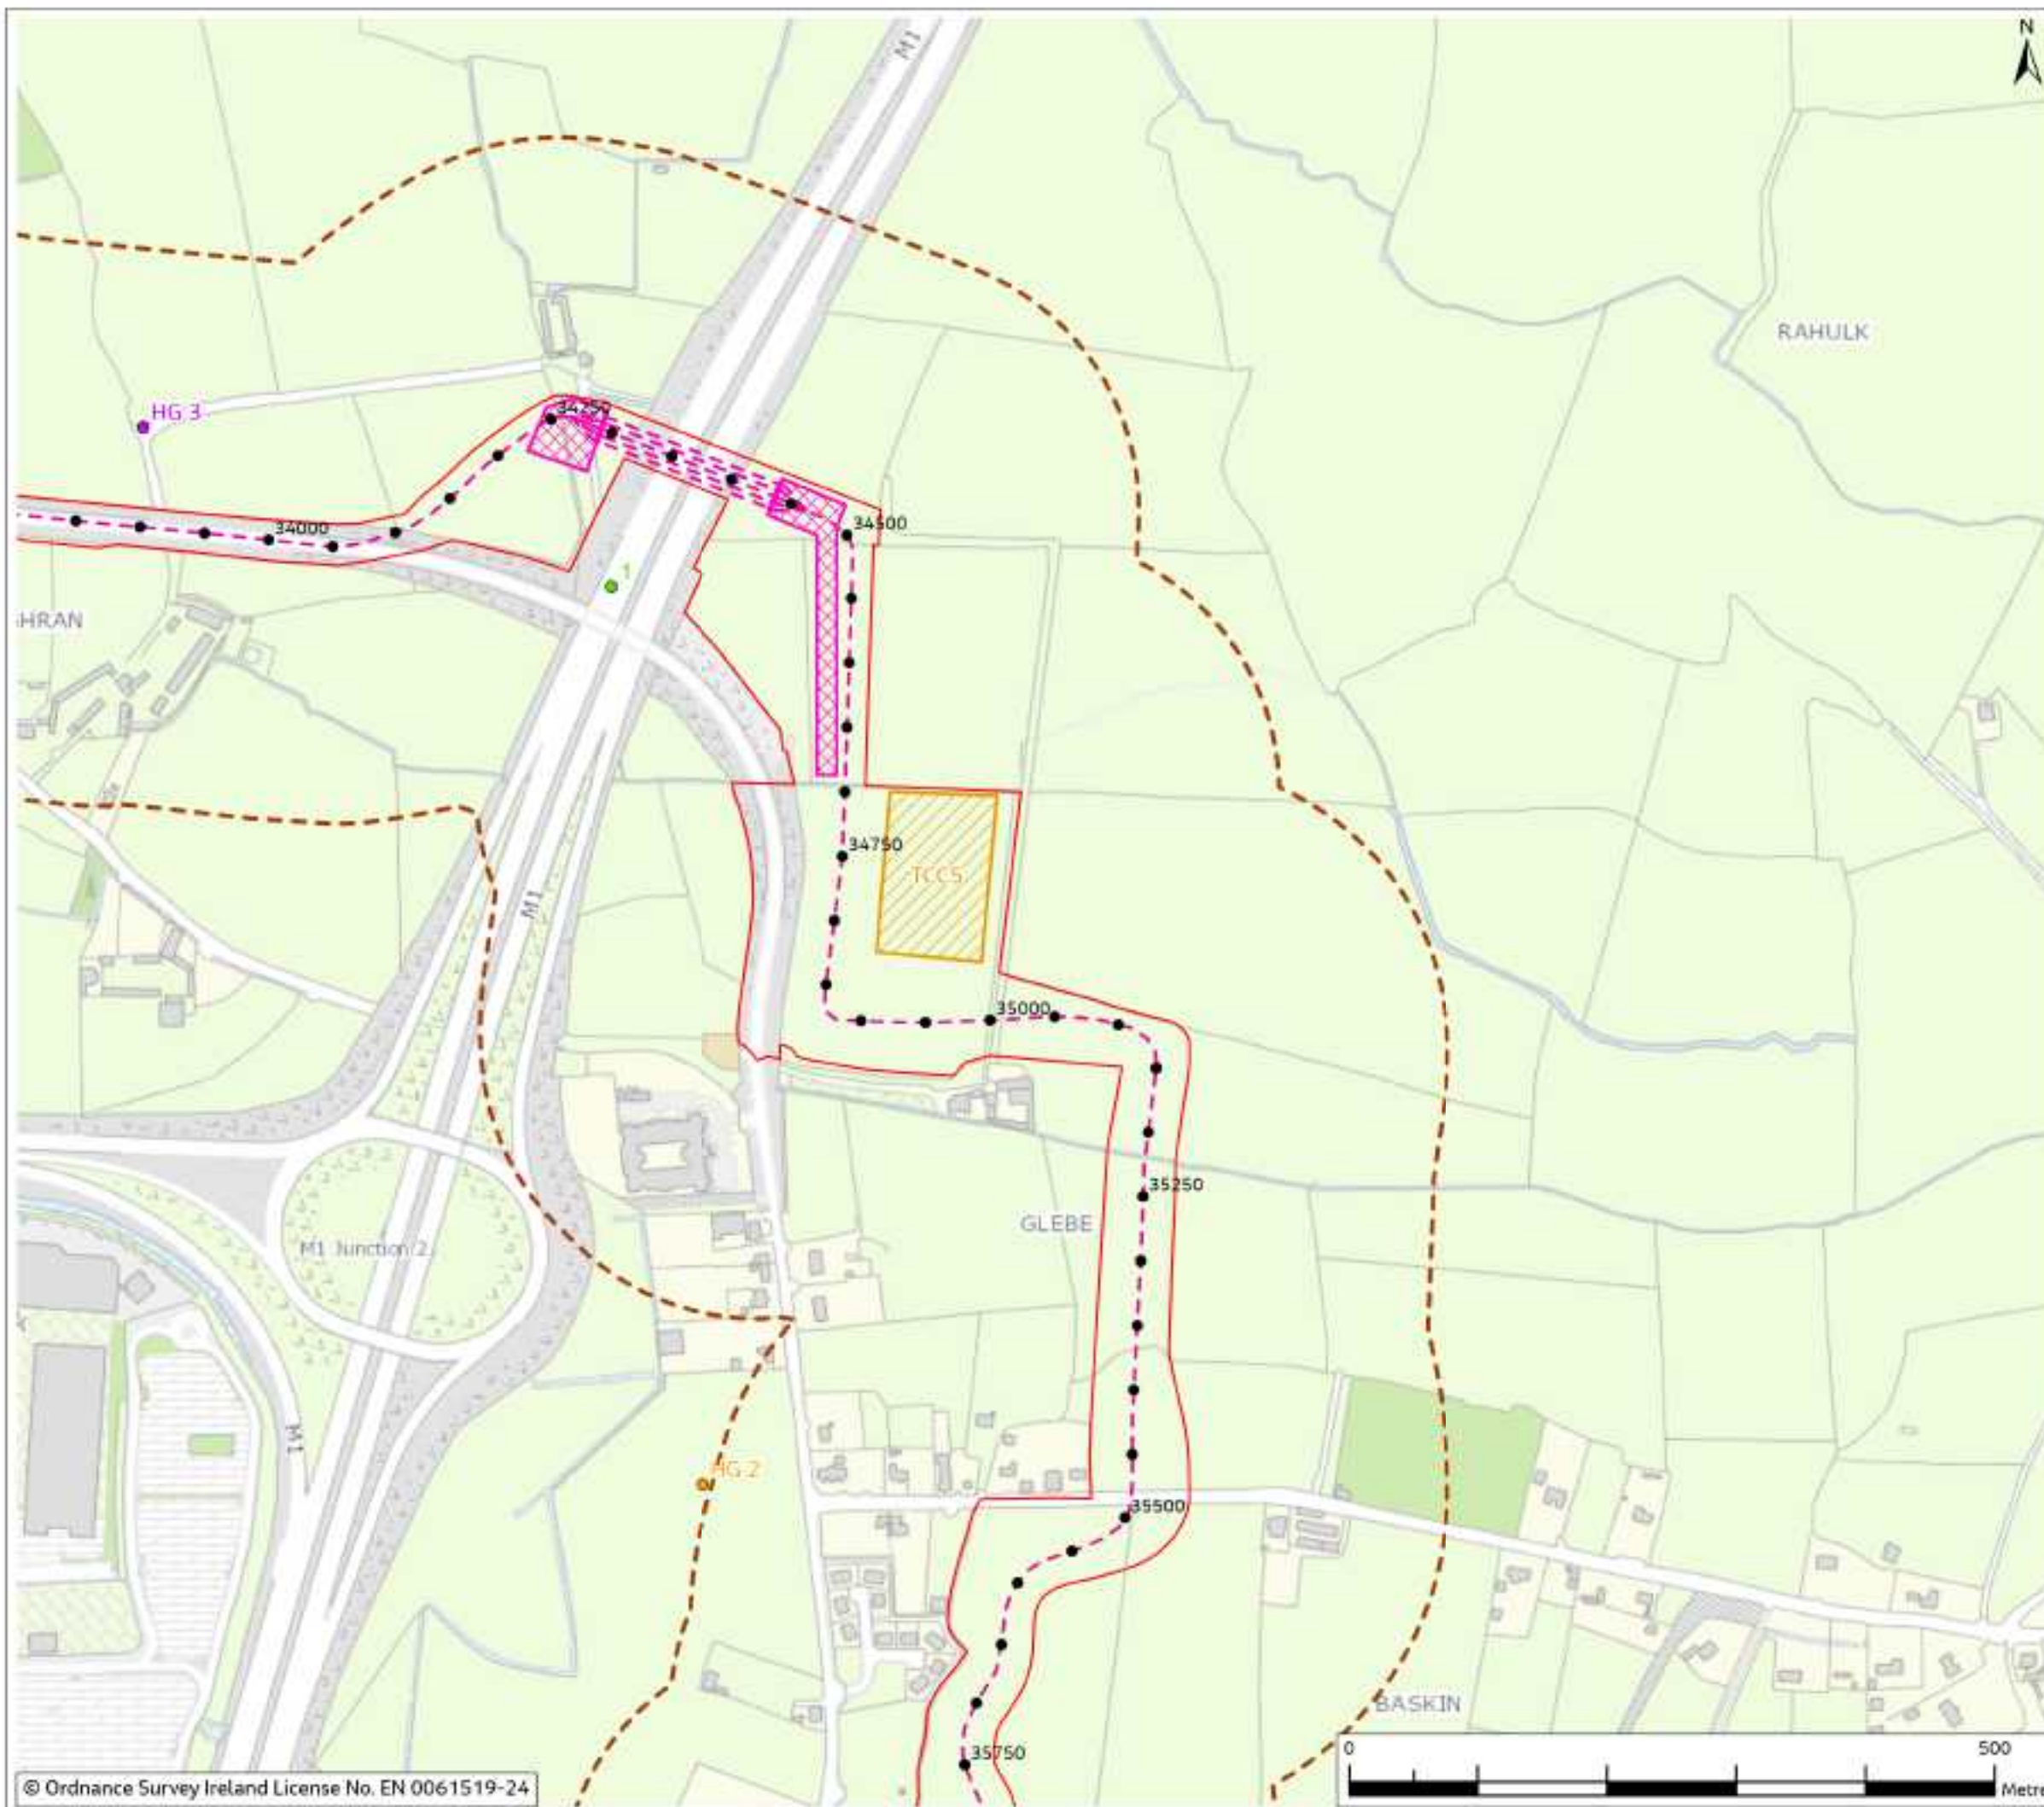


Figure 10.4

- Legend**
- Chainage
 - Planning Application Boundary (PAB)
 - Proposed Cable Route
 - Temporary Construction Compound
 - HDD Compound
 - Study Area (200m Buffer)

Winter Bird Survey Points

- Visit 1 - Oct 2022
- Visit 2 - Nov 2022
- Visit 3 - Dec 2022
- Visit 4 - Jan 2023
- Visit 5 - Feb 2023
- Visit 6 - Mar 2023

Birds within study area (BTO code and common name)

HG-Herring Gull



Rev	Date	Purpose of revision	Drawn	Checked	Rev'd	App'd
0	Mar 2024	Final	HP	PS	RS	CS

Jacobs



Project
East Meath - North Dublin Grid Upgrade

Drawing Title
**Figure 10.4 - Wintering Birds
(Sheet 24 of 26)**

Drawing Status
FINAL

Scale @ A3
1:5,000

OS Sheet No.
832108AAJ

Drawing No.
321084AJ-JAC-ZZ-XX-DR-G-0102

© Copyright 2024 Jacobs UK Limited. The concepts and information contained in this document are the property of Jacobs. Use or copying of this document in whole or in part without the written permission of Jacobs constitutes an infringement of copyright. Limitation: This drawing has been prepared on behalf of, and for the exclusive use of, Jacobs' Client, and is subject to, and issued in accordance with, the provisions of the contract between Jacobs and the Client. Jacobs accepts no liability or responsibility whatsoever for, or in respect of, any use of, or reliance upon, this drawing by any third party.

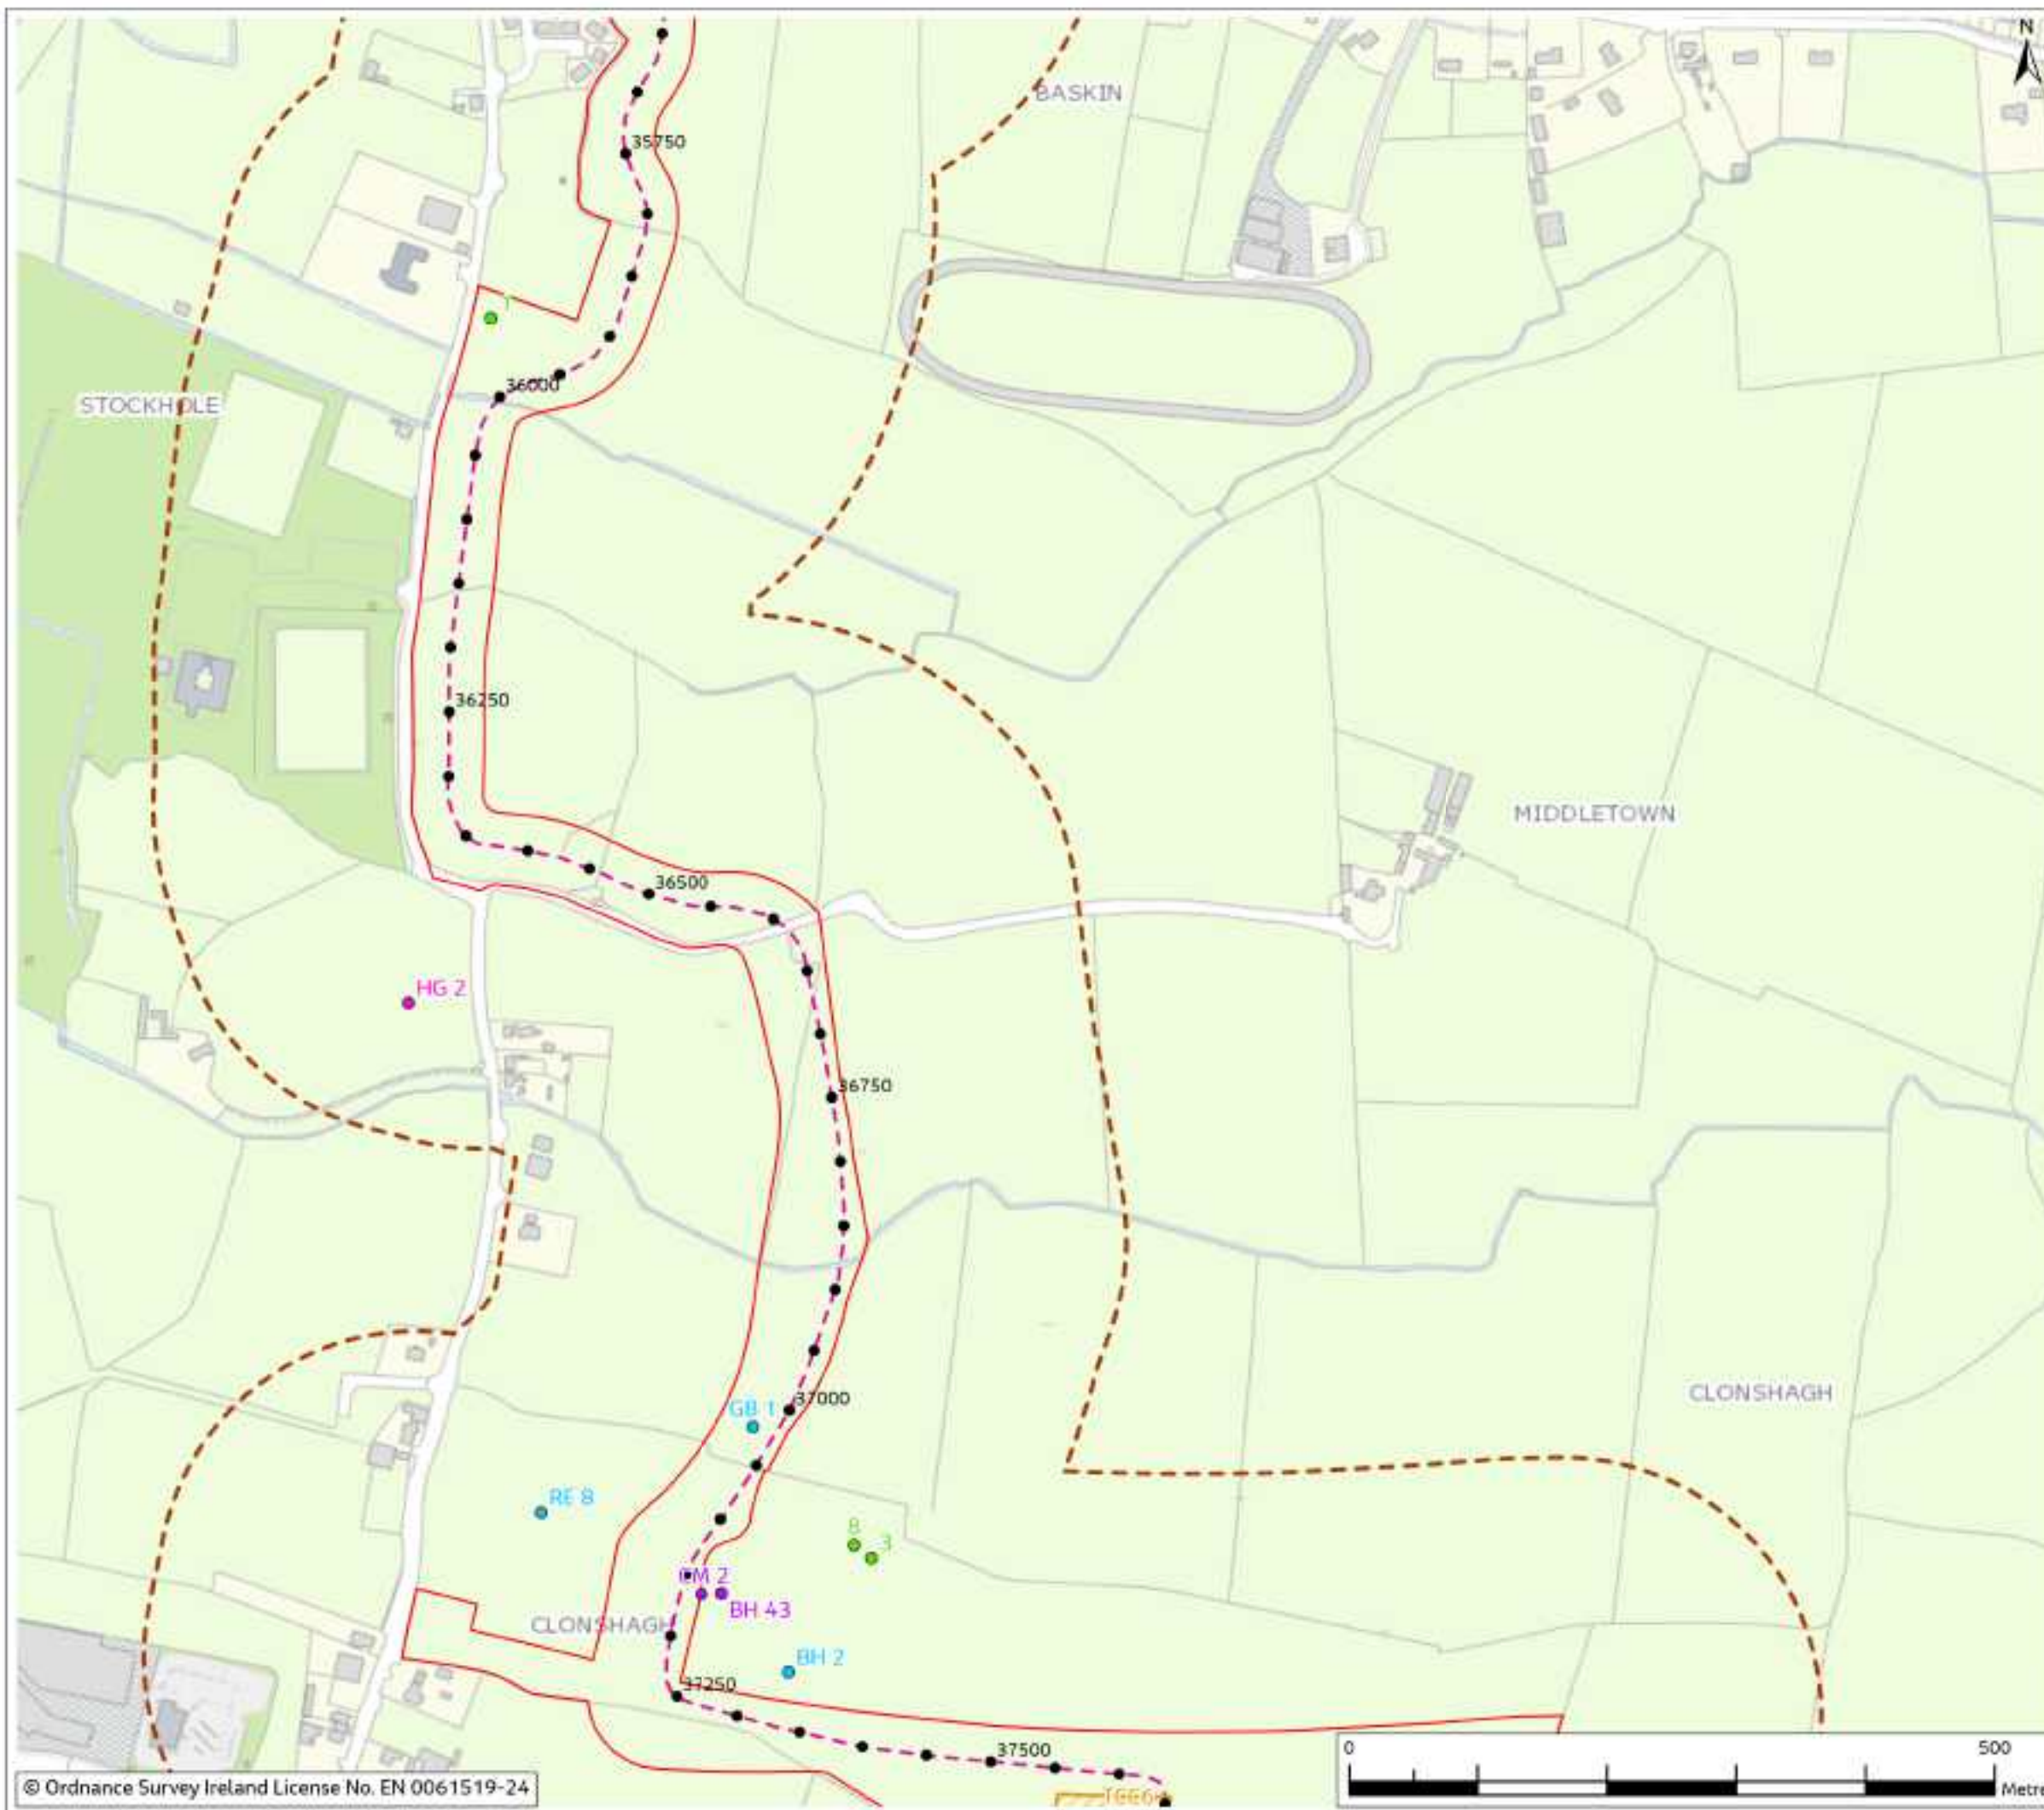


Figure 10.4

Legend

- Chainage
- Planning Application Boundary (PAB)
- Proposed Cable Route
- Temporary Construction Compound
- Study Area (200m Buffer)

Winter Bird Survey Points

- Visit 1 - Oct 2022
- Visit 2 - Nov 2022
- Visit 3 - Dec 2022
- Visit 4 - Jan 2023
- Visit 5 - Feb 2023
- Visit 6 - Mar 2023

Birds within study area (BTO code and common name)

- BH-Black-headed Gull
- CM-Common Gull
- GB-Great Black-backed Gull
- HG-Herring Gull
- RE-Redwing



Rev	Date	Purpose of revision	Drawn	Checked	Rev'd	App'd
0	Mar 2024	Final				

Jacobs

Client



Project

East Meath - North Dublin Grid Upgrade

Drawing Title

Figure 10.4 - Wintering Birds
(Sheet 25 of 26)

Drawing Status

FINAL

Scale @ A3

1:5,000

DO NOT SCALE

OS Sheet No.

832108AAJ

Jacobs No.

321084AJ-JAC-ZZ-XX-DR-G-0103

Drawing No.

© Copyright 2024 Jacobs UK Limited. The concepts and information contained in this document are the property of Jacobs. Use or copying of this document in whole or in part without the written permission of Jacobs constitutes an infringement of copyright. Limitation: This drawing has been prepared on behalf of, and for the exclusive use of, Jacobs' Client, and is subject to, and issued in accordance with, the provisions of the contract between Jacobs and the Client. Jacobs accepts no liability or responsibility whatsoever for, or in respect of, any use of, or reliance upon, this drawing by any third party.

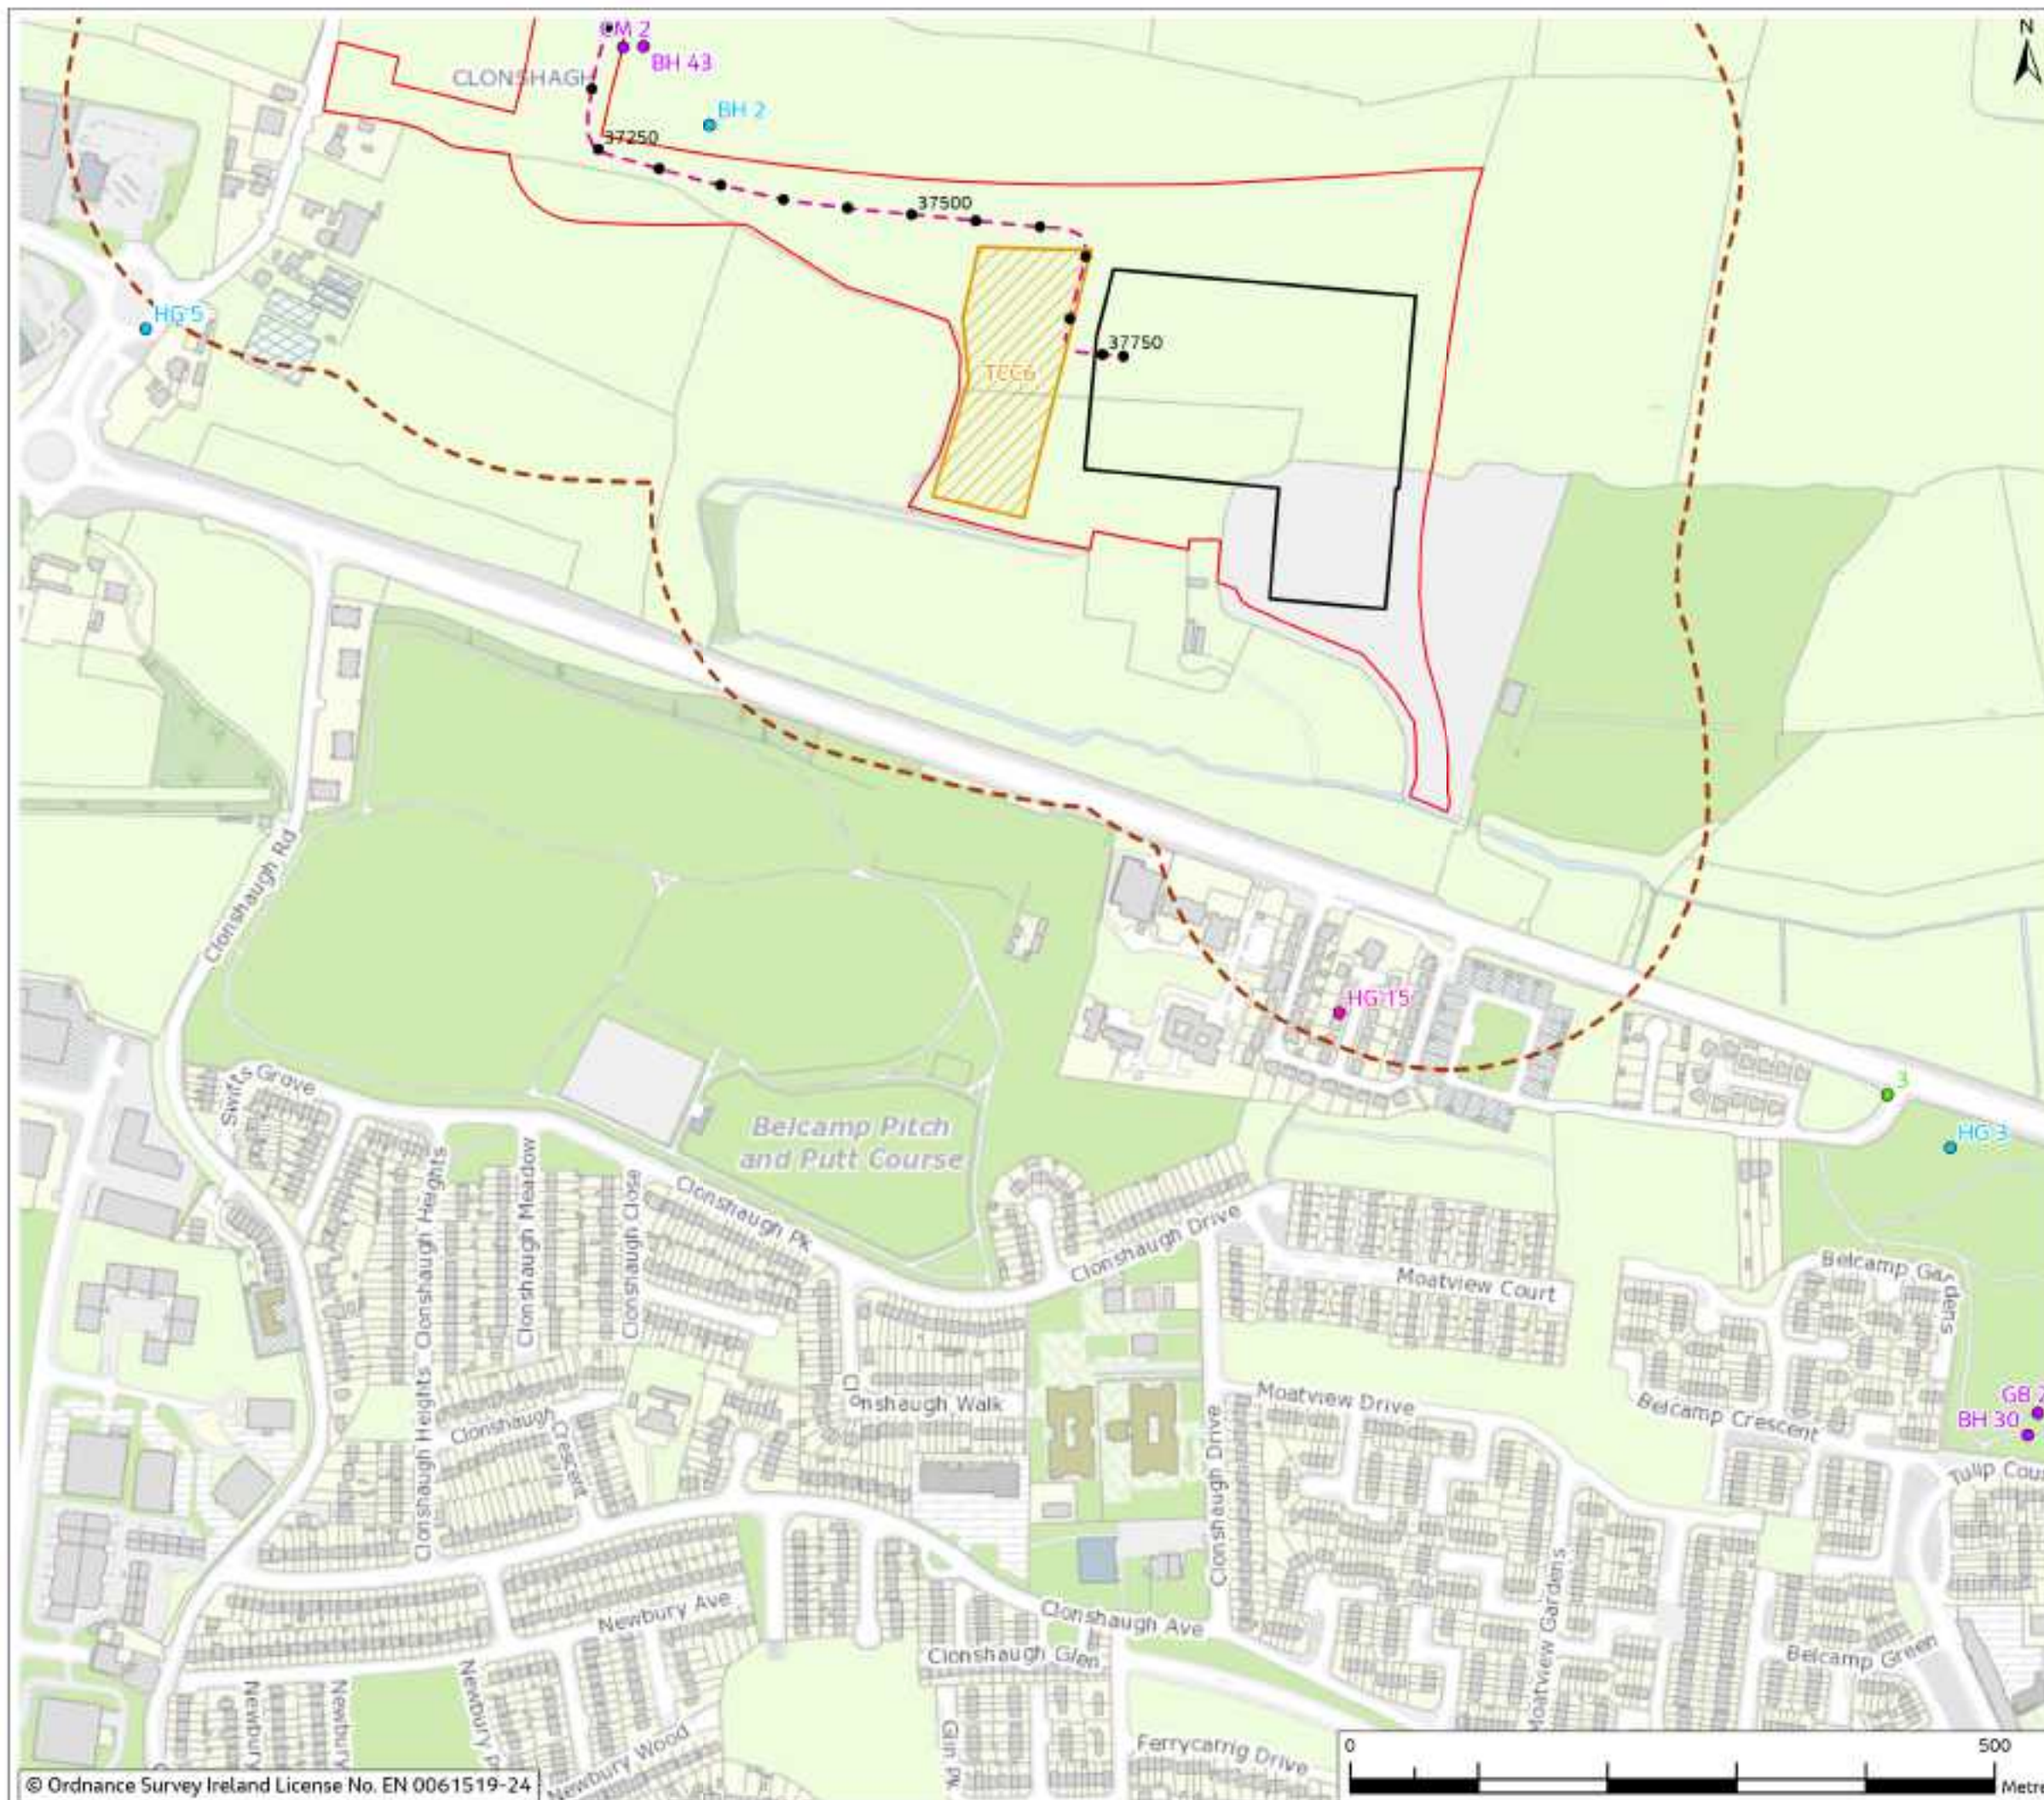


Figure 10.4

- Legend**
- Chainage
 - Planning Application Boundary (PAB)
 - Proposed Cable Route
 - Substation Footprint
 - Temporary Construction Compound
 - Study Area (200m Buffer)

- Winter Bird Survey Points**
- Visit 1 - Oct 2022
 - Visit 2 - Nov 2022
 - Visit 3 - Dec 2022
 - Visit 4 - Jan 2023
 - Visit 5 - Feb 2023
 - Visit 6 - Mar 2023

- Birds within study area (BTO code and common name)**
- BH-Black-headed Gull
 - CM-Common Gull
 - GB-Great Black-backed Gull
 - HG-Herring Gull



0	Mar 2024	Final	DR	PS	RS	CS
Rev	Date	Purpose of revision	Drawn	Checked	Revised	Approved

Jacobs



Client: **East Meath - North Dublin Grid Upgrade**

Drawing Title: **Figure 10.4 - Wintering Birds (Sheet 26 of 26)**

Drawing Status: **FINAL**

Scale @ A3: **1:5,000** **DO NOT SCALE**

OS Sheet No: **832108AJ**

Drawing No: **321084AJ-JAC-ZZ-XX-DR-G-0104**

© Copyright 2024 Jacobs UK Limited. The concepts and information contained in this document are the property of Jacobs. Use or copying of this document in whole or in part without the written permission of Jacobs constitutes an infringement of copyright. Limitation: This drawing has been prepared on behalf of, and for the exclusive use of, Jacobs' Client, and is subject to, and issued in accordance with, the provisions of the contract between Jacobs and the Client. Jacobs accepts no liability or responsibility whatsoever for, or in respect of, any use of, or reliance upon, this drawing by any third party.