

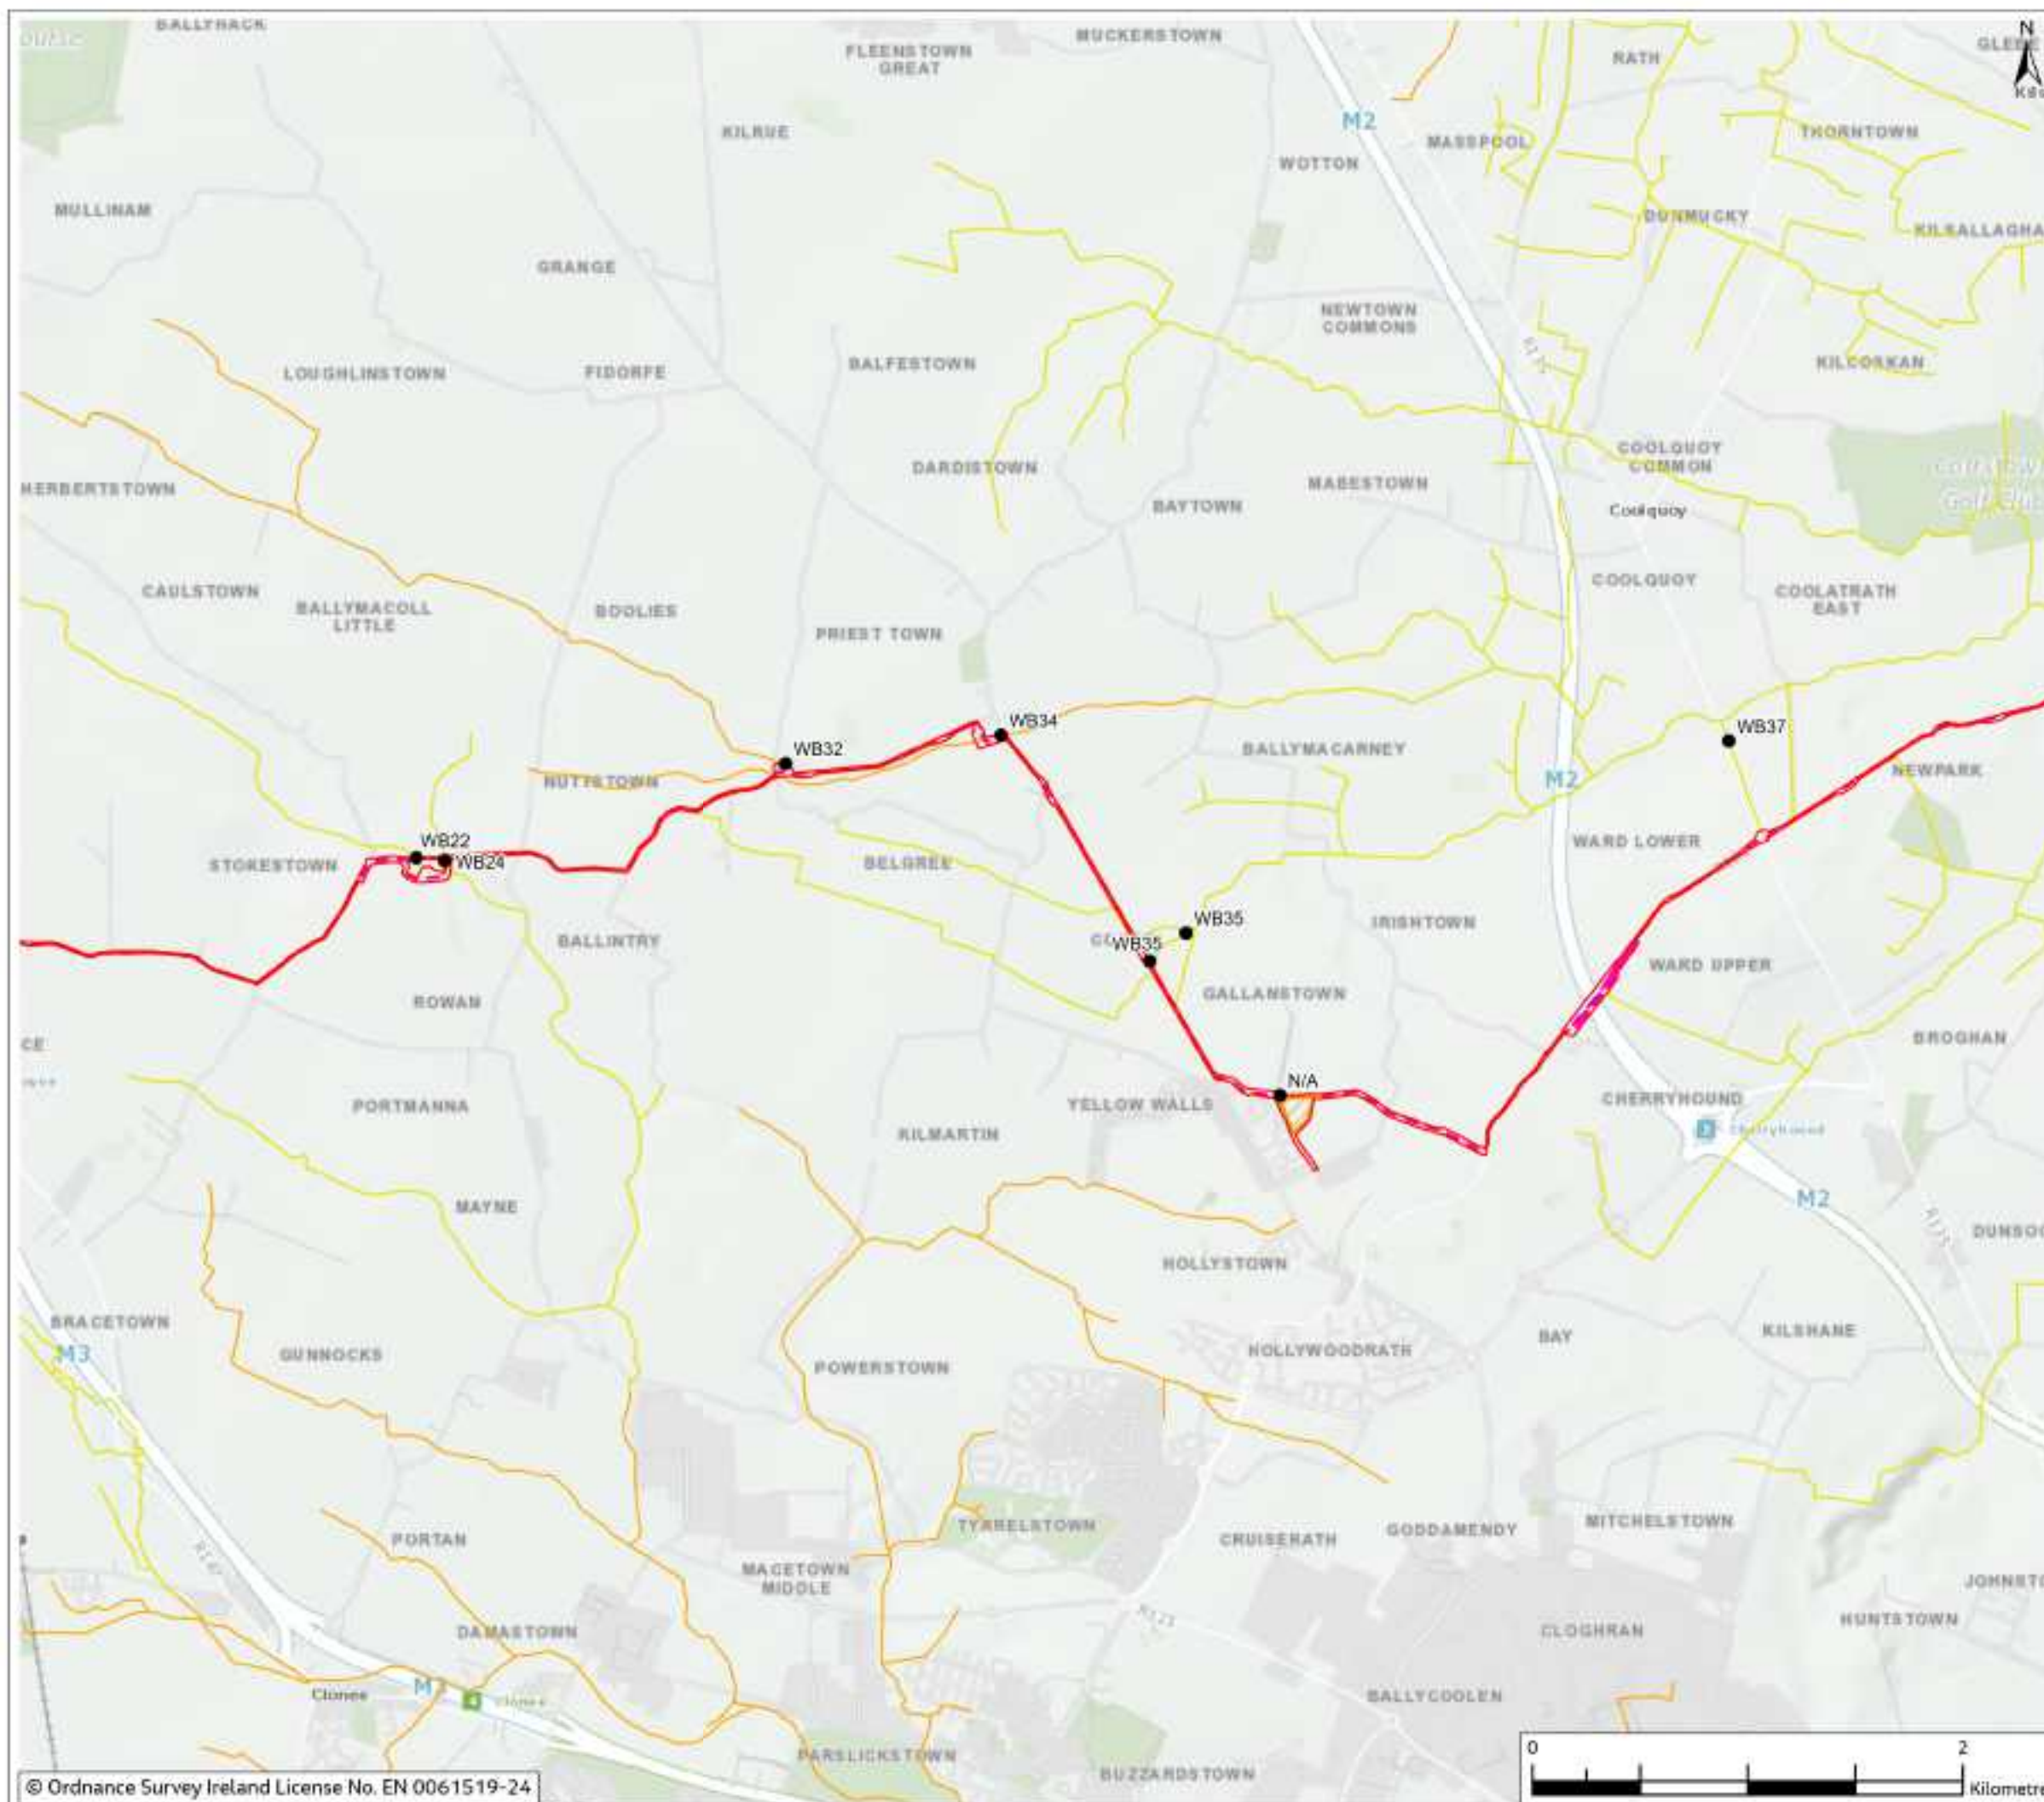


Figure 10.8

Legend

- Planning Application Boundary (PAB)
- Proposed Cable Route
- HDD Compound
- Temporary Construction Compound
- eDNA Sample at Water Body (WB)
- WFD River Water Body Status (2016-2021)
 - Moderate
 - Poor



0	Mar 2024	Final	DR	PS	RS	CS
Rev	Date	Purpose of revision	Drawn	Checked	Revised	Approved

Jacobs



East Meath - North Dublin Grid Upgrade

Figure 10.8 - eDNA Sampling Locations at Water Bodies (WB) and their Water Framework Directive Status (Sheet 2 of 3)

Drawing Status		FINAL	
Scale @ A3	1:30,000	DO NOT SCALE	
OS Sheet No.			
Jacobs No.	8321084AJ		
Drawing No.	321084AJ-JAC-ZZ-XX-DR-G-0132		

© Copyright 2024 Jacobs UK Limited. The concepts and information contained in this document are the property of Jacobs. Use or copying of this document in whole or in part without the written permission of Jacobs constitutes an infringement of copyright. Limitation: This drawing has been prepared on behalf of, and for the exclusive use of, Jacobs' Client, and is subject to, and issued in accordance with, the provisions of the contract between Jacobs and the Client. Jacobs accepts no liability or responsibility whatsoever for, or in respect of, any use of, or reliance upon, this drawing by any third party.

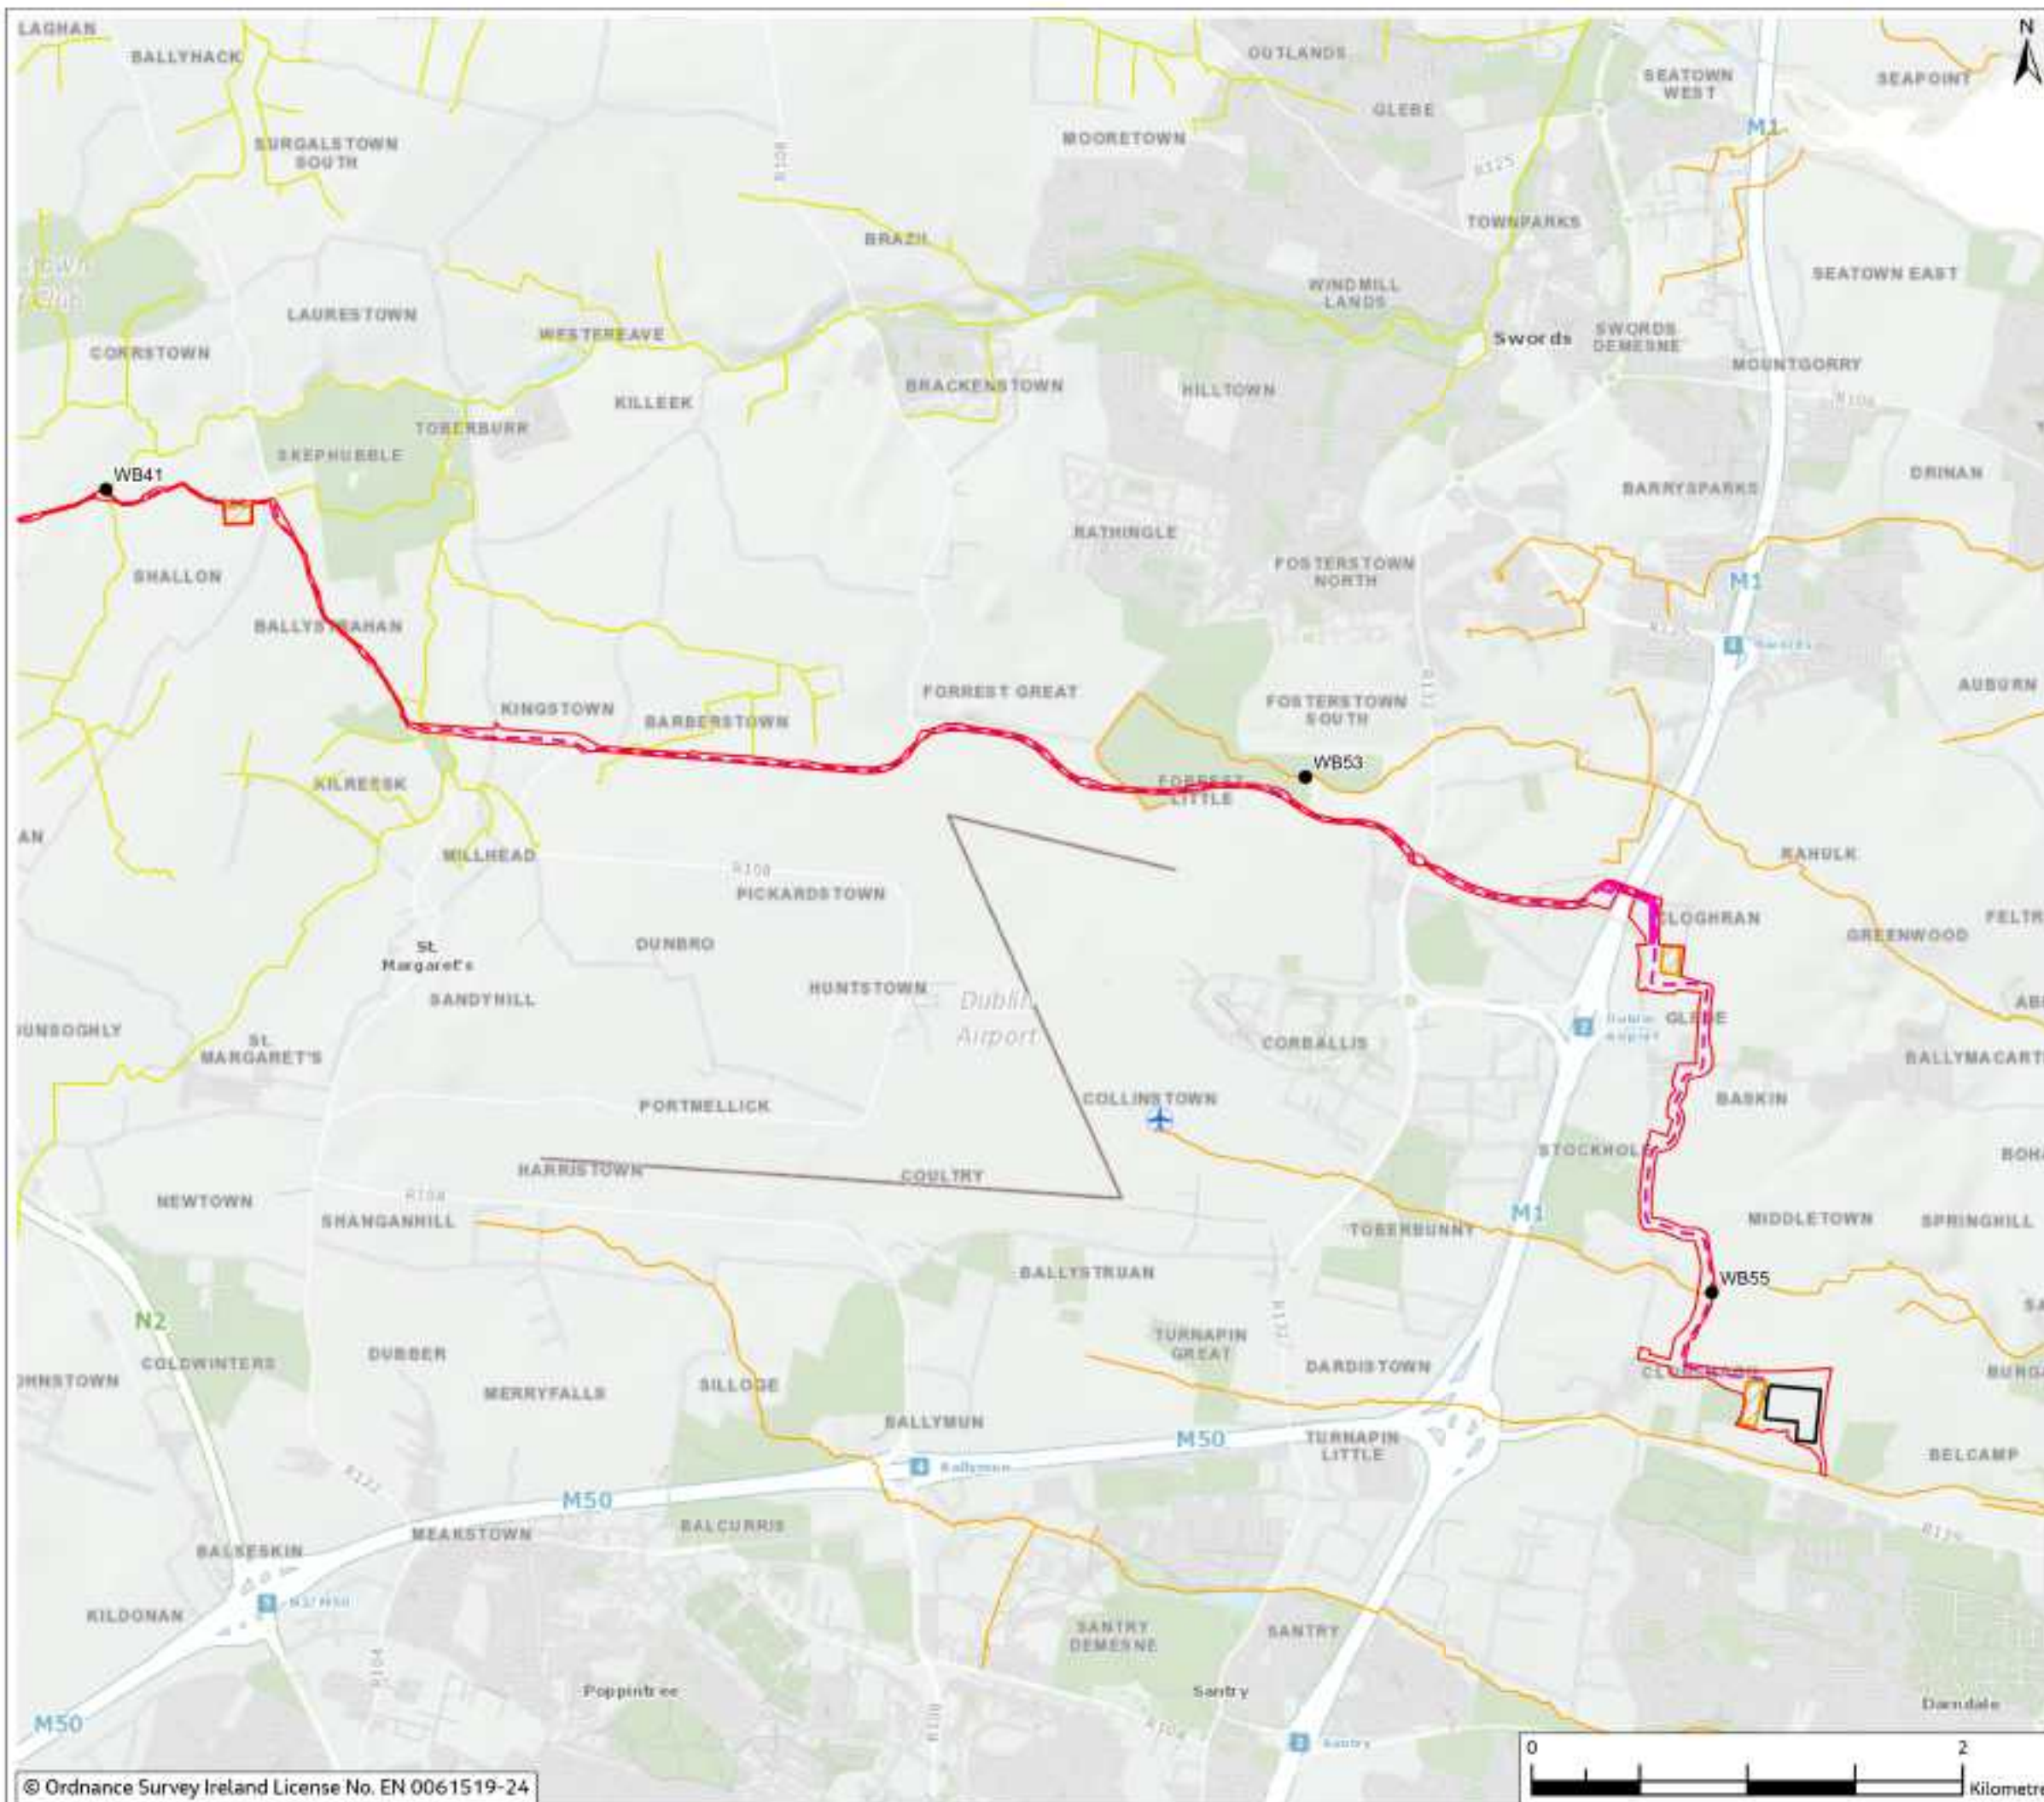


Figure 10.8

- Legend**
- Planning Application Boundary (PAB)
 - Proposed Cable Route
 - HDD Compound
 - Temporary Construction Compound
 - Substation Footprint
 - eDNA Sample at Water Body (WB)
- WFD River Water Body Status (2016-2021)**
- Moderate
 - Poor



0	Mar 2024	Final	DR	PS	RS	CS
Rev	Date	Purpose of revision	Drawn	Checked	Revised	Approved

Jacobs



East Meath - North Dublin Grid Upgrade

Drawing Title
Figure 10.8 - eDNA Sampling Locations at Water Bodies (WB) and their Water Framework Directive Status (Sheet 3 of 3)

Drawing Status		FINAL	
Scale @ A3	1:30,000	DO NOT SCALE	
OS Sheet No.			
Jacobs No.	8321084AJ		
Drawing No.	321084AJ-JAC-ZZ-XX-DR-G-0133		

© Copyright 2024 Jacobs UK Limited. The concepts and information contained in this document are the property of Jacobs. Use or copying of this document in whole or in part without the written permission of Jacobs constitutes an infringement of copyright. Limitation: This drawing has been prepared on behalf of, and for the exclusive use of, Jacobs' Client, and is subject to, and issued in accordance with, the provisions of the contract between Jacobs and the Client. Jacobs accepts no liability or responsibility whatsoever for, or in respect of, any use of, or reliance upon, this drawing by any third party.