

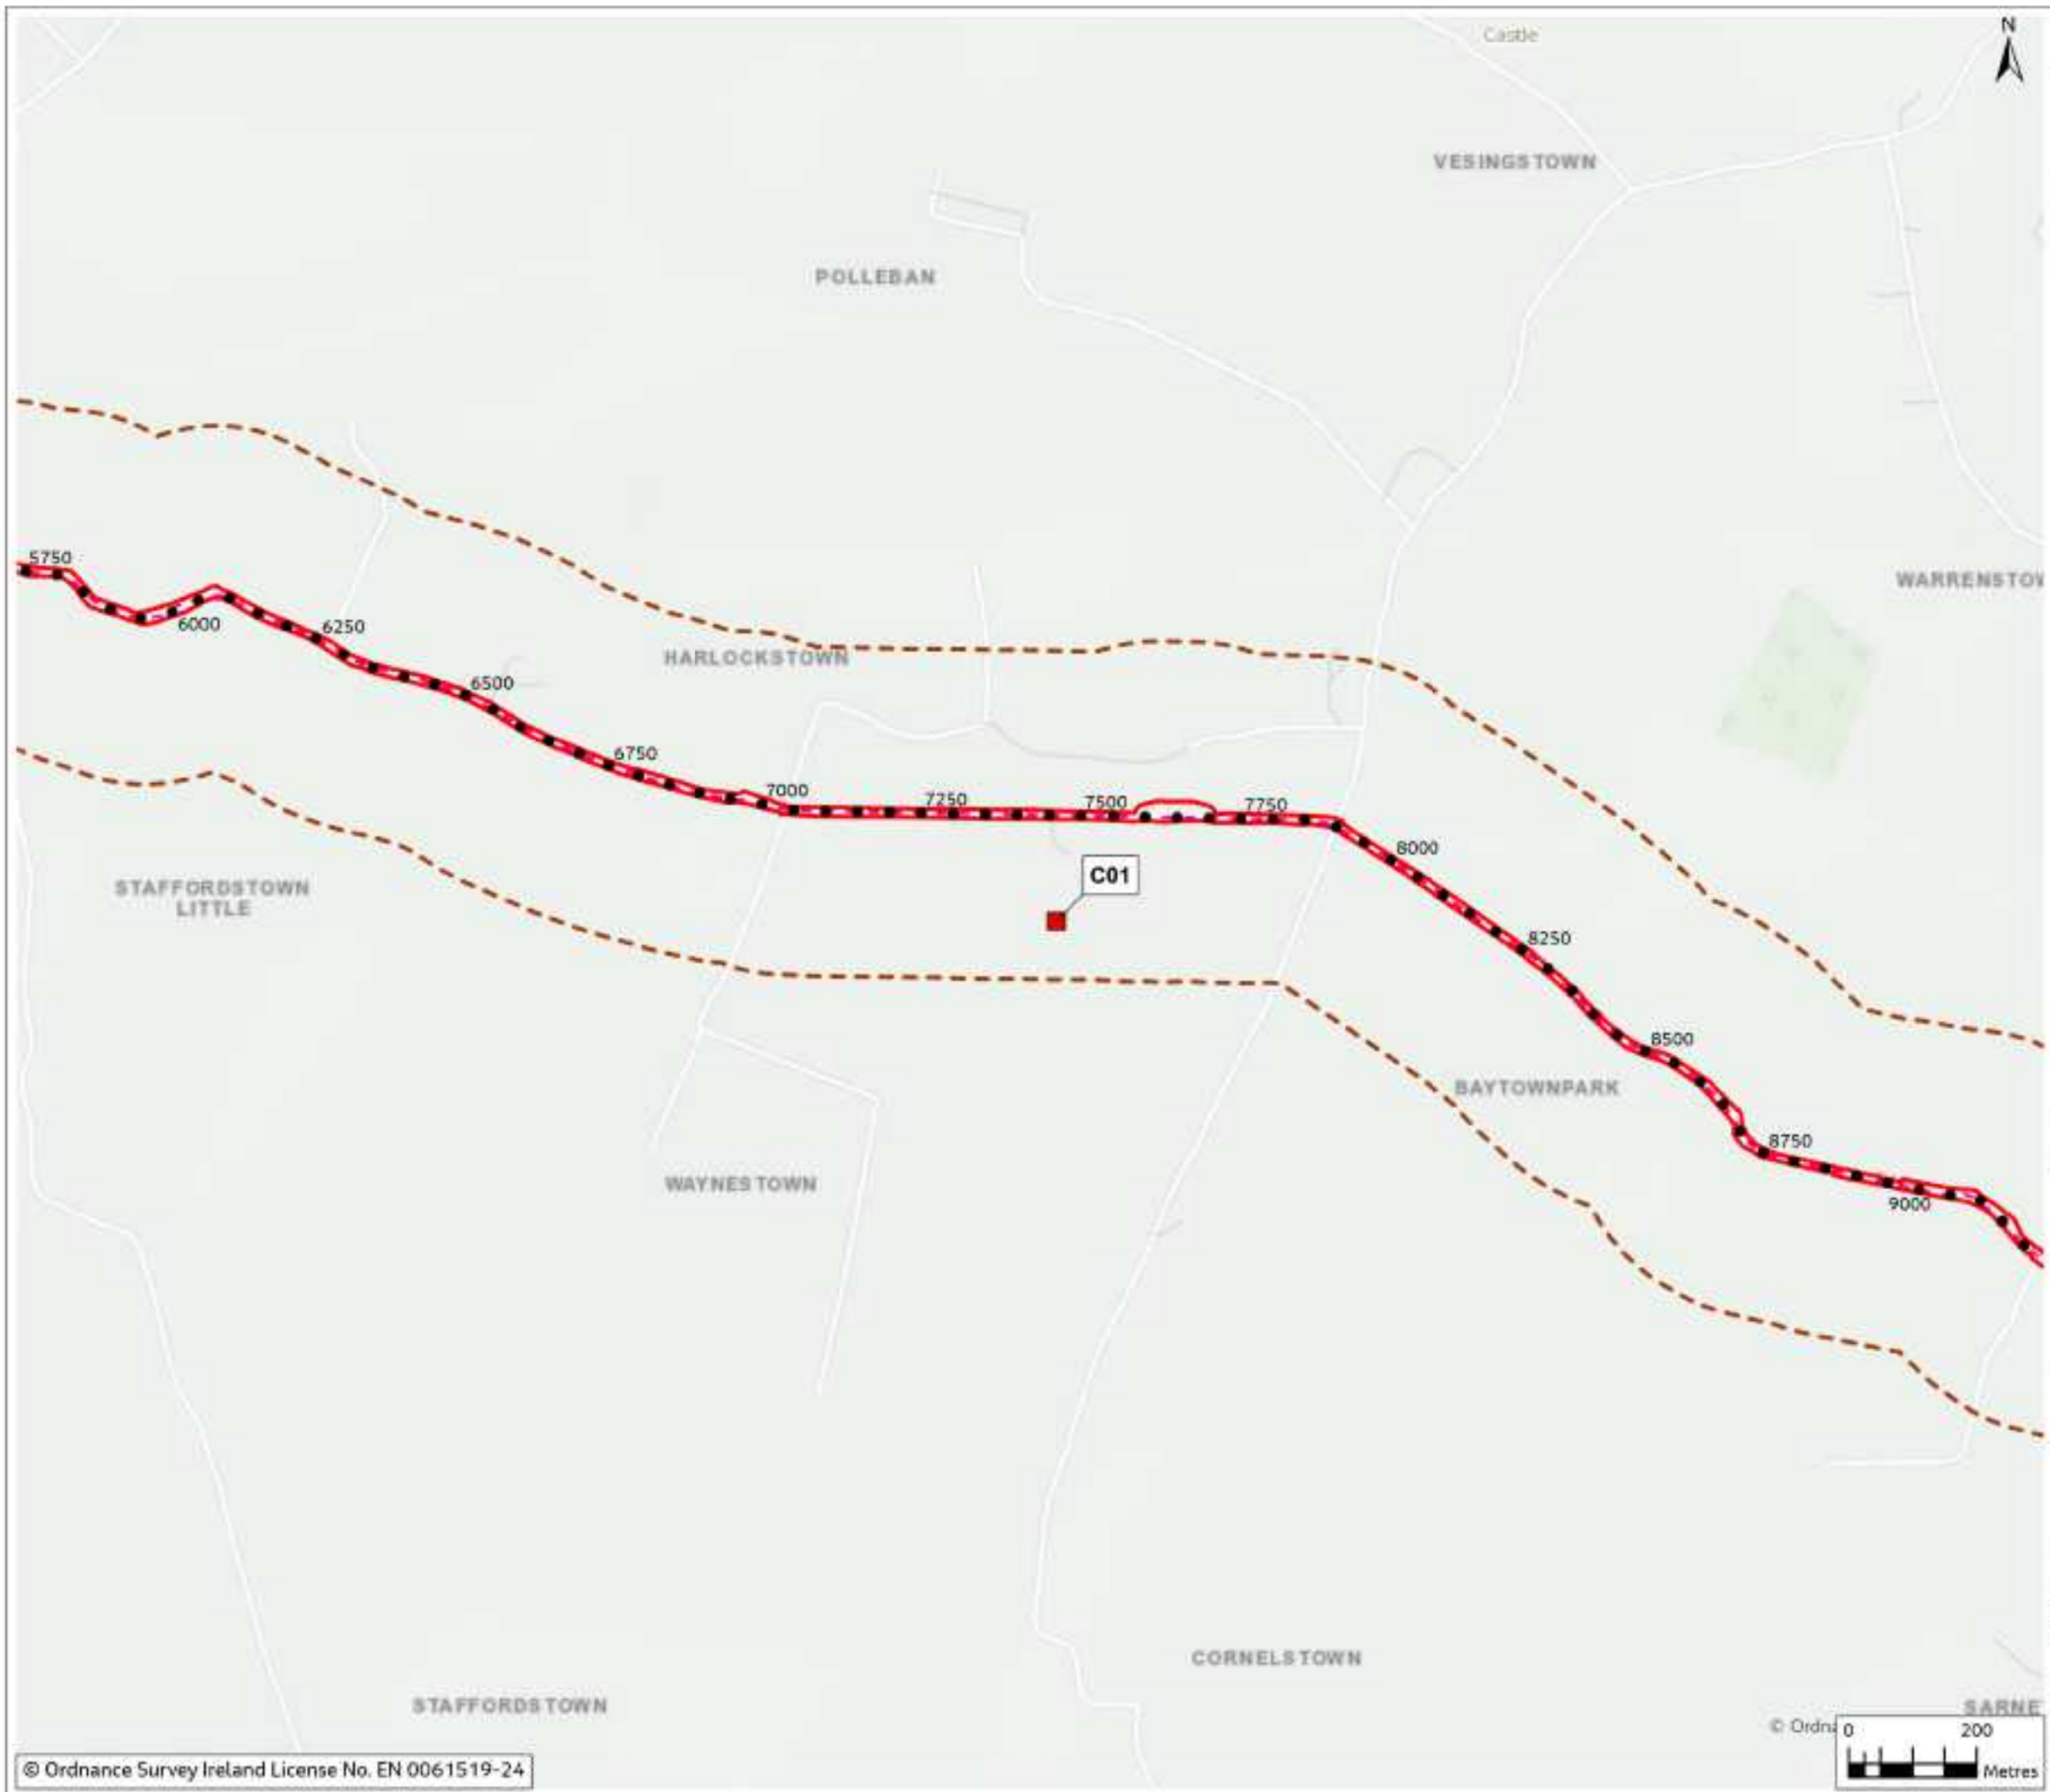


Figure 11.8

- Legend**
- Chainage
 - - Proposed Cable Route
 - ▭ Planning Application Boundary (PAB)
 - - Study Area (250m Buffer)
- Section 4 Discharge**
- Discharge section 4



Rev	Date	Purpose of revision	Drawn	Checked	Rev'd	App'd
0	Feb 2024	Final	SSD	PS	PS	SS

Jacobs



Client: East Meath - North Dublin Grid Upgrade

Drawing Title: Figure 11.8 Potential Land Contamination Sources (Sheet 1 of 8)

Drawing Status: Final

Scale @ A3: 1:10,000 DO NOT SCALE

OS Sheet No. 8321084AJ

Jacobs No. 321084AJ-JAC-ZZ-XX-DR-G-0258

© Copyright 2024, Jacobs U.K. Limited. The concepts and information contained in this document are the property of Jacobs. Use or copying of this document in whole or in part without the written permission of Jacobs constitutes an infringement of copyright. Limitation: This drawing has been prepared on behalf of, and for the exclusive use of Jacobs' Client, and is subject to, and issued in accordance with, the provisions of the contract between Jacobs and the Client. Jacobs accepts no liability or responsibility whatsoever for, or in respect of, any use of, or reliance upon, this drawing by any third party.

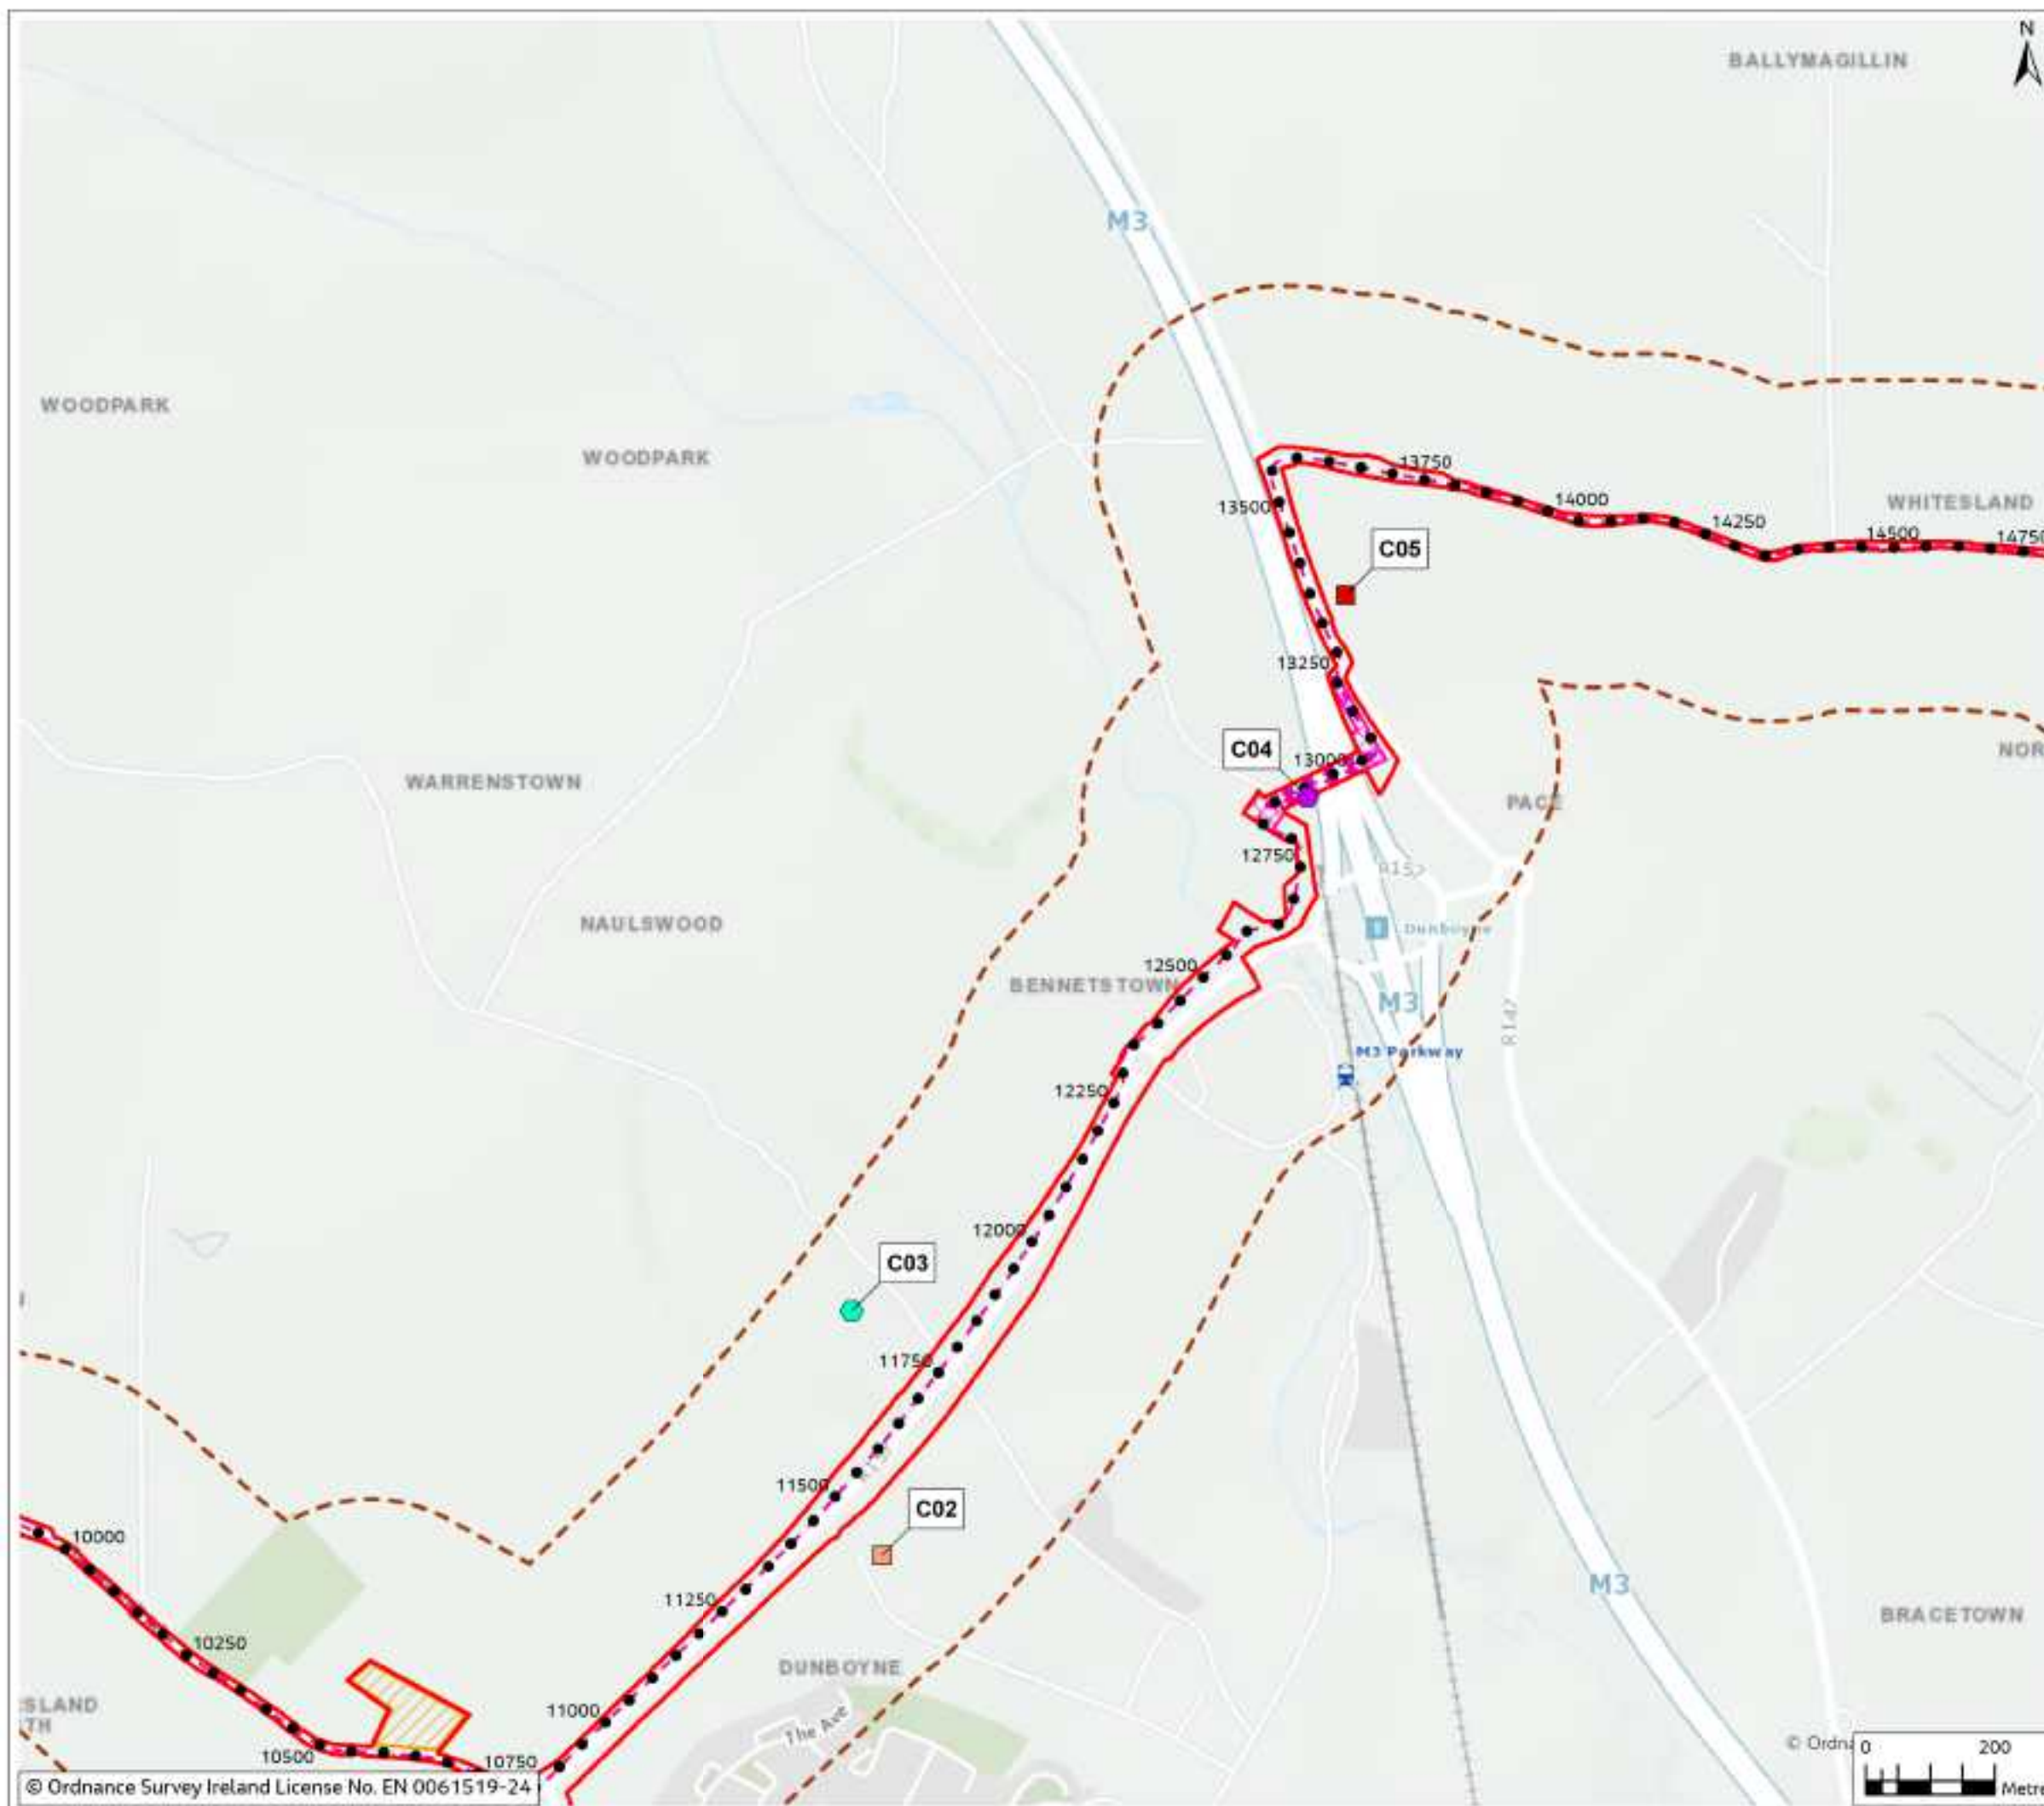


Figure 11.8

Legend

- Chainage
- - - Proposed Cable Route
- ▭ Planning Application Boundary (PAB)
- ▭ HDD Compound
- ▭ Temporary Construction Compounds
- - - Study Area (250m Buffer)
- ▭ Licensed Materials Recovering Facility

Section 4 Discharge

- ▭ Discharge section 4

Historic Contaminated Land

- Historical Mari Pit
- Historical and Active Railway Line



Rev	Date	Purpose of revision	Drawn	Check'd	Rev'd	App'd
0	Feb 2024	Final				

Jacobs



Client: East Meath - North Dublin Grid Upgrade

Drawing Title: Figure 11.8 Potential Land Contamination Sources (Sheet 2 of 8)

Drawing Status: Final

Scale @ A3: 1:10,000 DO NOT SCALE

OS Sheet No. 8321084AJ

Drawing No. 321084AJ-JAC-ZZ-XX-DR-G-0259

© Copyright 2024 Jacobs U.K. Limited. The concepts and information contained in this document are the property of Jacobs. Use or copying of this document in whole or in part without the written permission of Jacobs constitutes an infringement of copyright. Limitation: This drawing has been prepared on behalf of, and for the exclusive use of Jacobs' Client, and is subject to, and issued in accordance with, the provisions of the contract between Jacobs and the Client. Jacobs accepts no liability or responsibility whatsoever for, or in respect of, any use of, or reliance upon, this drawing by any third party.



Figure 11.8

Legend

- Chainage
- - - Proposed Cable Route
- ▭ Planning Application Boundary (PAB)
- - - Study Area (250m Buffer)
- Section 4 Discharge**
- Discharge section 4
- Industrial Land**
- ★ Top Oil Kilbride Service Station
- Historic Contaminated Land**
- Historical Gravel Pit
- Historical Smithy



Rev	Date	Purpose of revision	Drawn	Checked	Rev'd	App'd
0	Feb 2024	Final				

Jacobs



Client:
East Meath - North Dublin Grid Upgrade

Drawing Title:
Figure 11.8 Potential Land Contamination Sources (Sheet 3 of 8)

Drawing Status: **Final**

Scale @ A3: **1:10,000** | **DO NOT SCALE**

OS Sheet No.:

Jacobs No. **8321084AJ**

Drawing No. **321084AJ-JAC-ZZ-XX-DR-G-0260**

© Copyright 2024, Jacobs U.K. Limited. The concepts and information contained in this document are the property of Jacobs. Use or copying of this document in whole or in part without the written permission of Jacobs constitutes an infringement of copyright. Limitation: This drawing has been prepared on behalf of, and for the exclusive use of Jacobs' Client, and is subject to, and issued in accordance with, the provisions of the contract between Jacobs and the Client. Jacobs accepts no liability or responsibility whatsoever for, or in respect of, any use of, or reliance upon, this drawing by any third party.

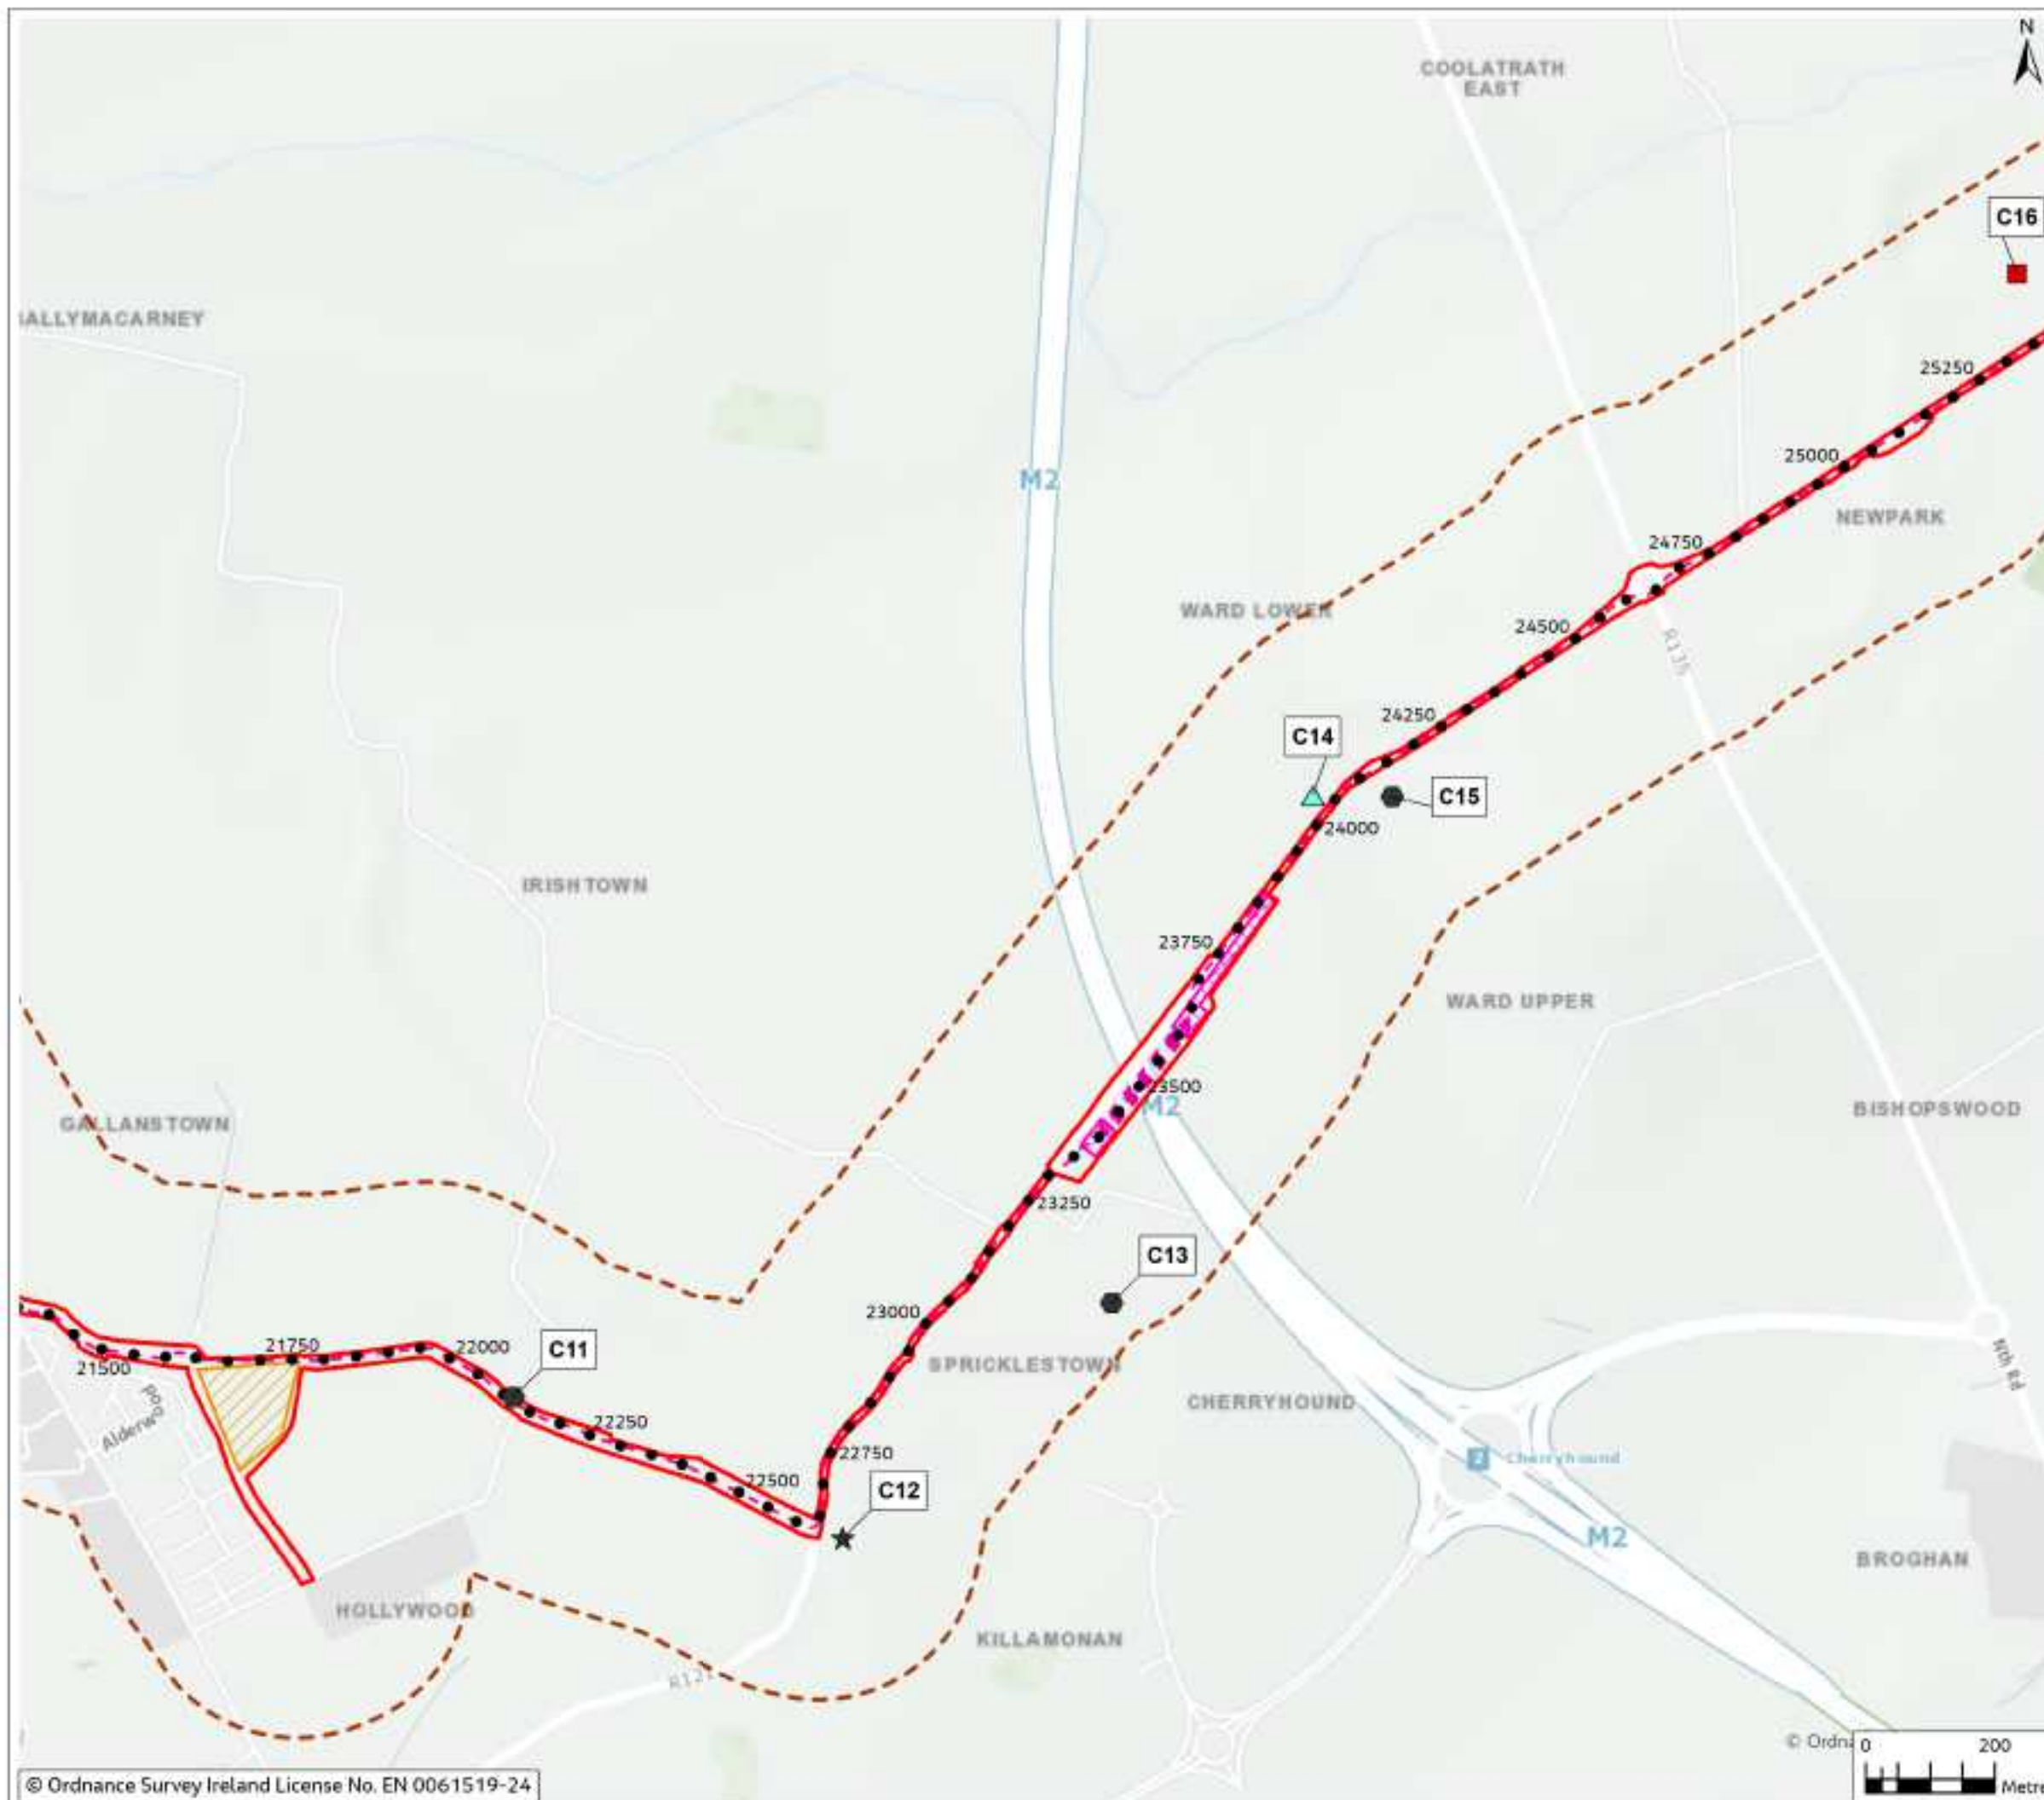


Figure 11.8

Legend

- Chainage
- - - Proposed Cable Route
- ▭ Planning Application Boundary (PAB)
- ▨ HDD Compound
- ▨ Temporary Construction Compounds
- - - Study Area (250m Buffer)
- ▲ Graveyard

Section 4 Discharge

- Discharge section 4

Industrial Land

- ★ Industrial Depot

Historic Contaminated Land

- Historical Quarry



Rev	Date	Purpose of revision	Drawn	Check'd	Rev'd	App'd
0	Feb 2024					

Jacobs



Client: East Meath - North Dublin Grid Upgrade

Drawing Title: Figure 11.8 Potential Land Contamination Sources (Sheet 4 of 8)

Drawing Status: Final

Scale @ A3: 1:10,000 DO NOT SCALE

OS Sheet No. 8321084AJ

Drawing No. 321084AJ-JAC-ZZ-XX-DR-G-0261

© Copyright 2024, Jacobs U.K. Limited. The concepts and information contained in this document are the property of Jacobs. Use or copying of this document in whole or in part without the written permission of Jacobs constitutes an infringement of copyright. Limitation: This drawing has been prepared on behalf of, and for the exclusive use of Jacobs' Client, and is subject to, and issued in accordance with, the provisions of the contract between Jacobs and the Client. Jacobs accepts no liability or responsibility whatsoever for, or in respect of, any use of, or reliance upon, this drawing by any third party.

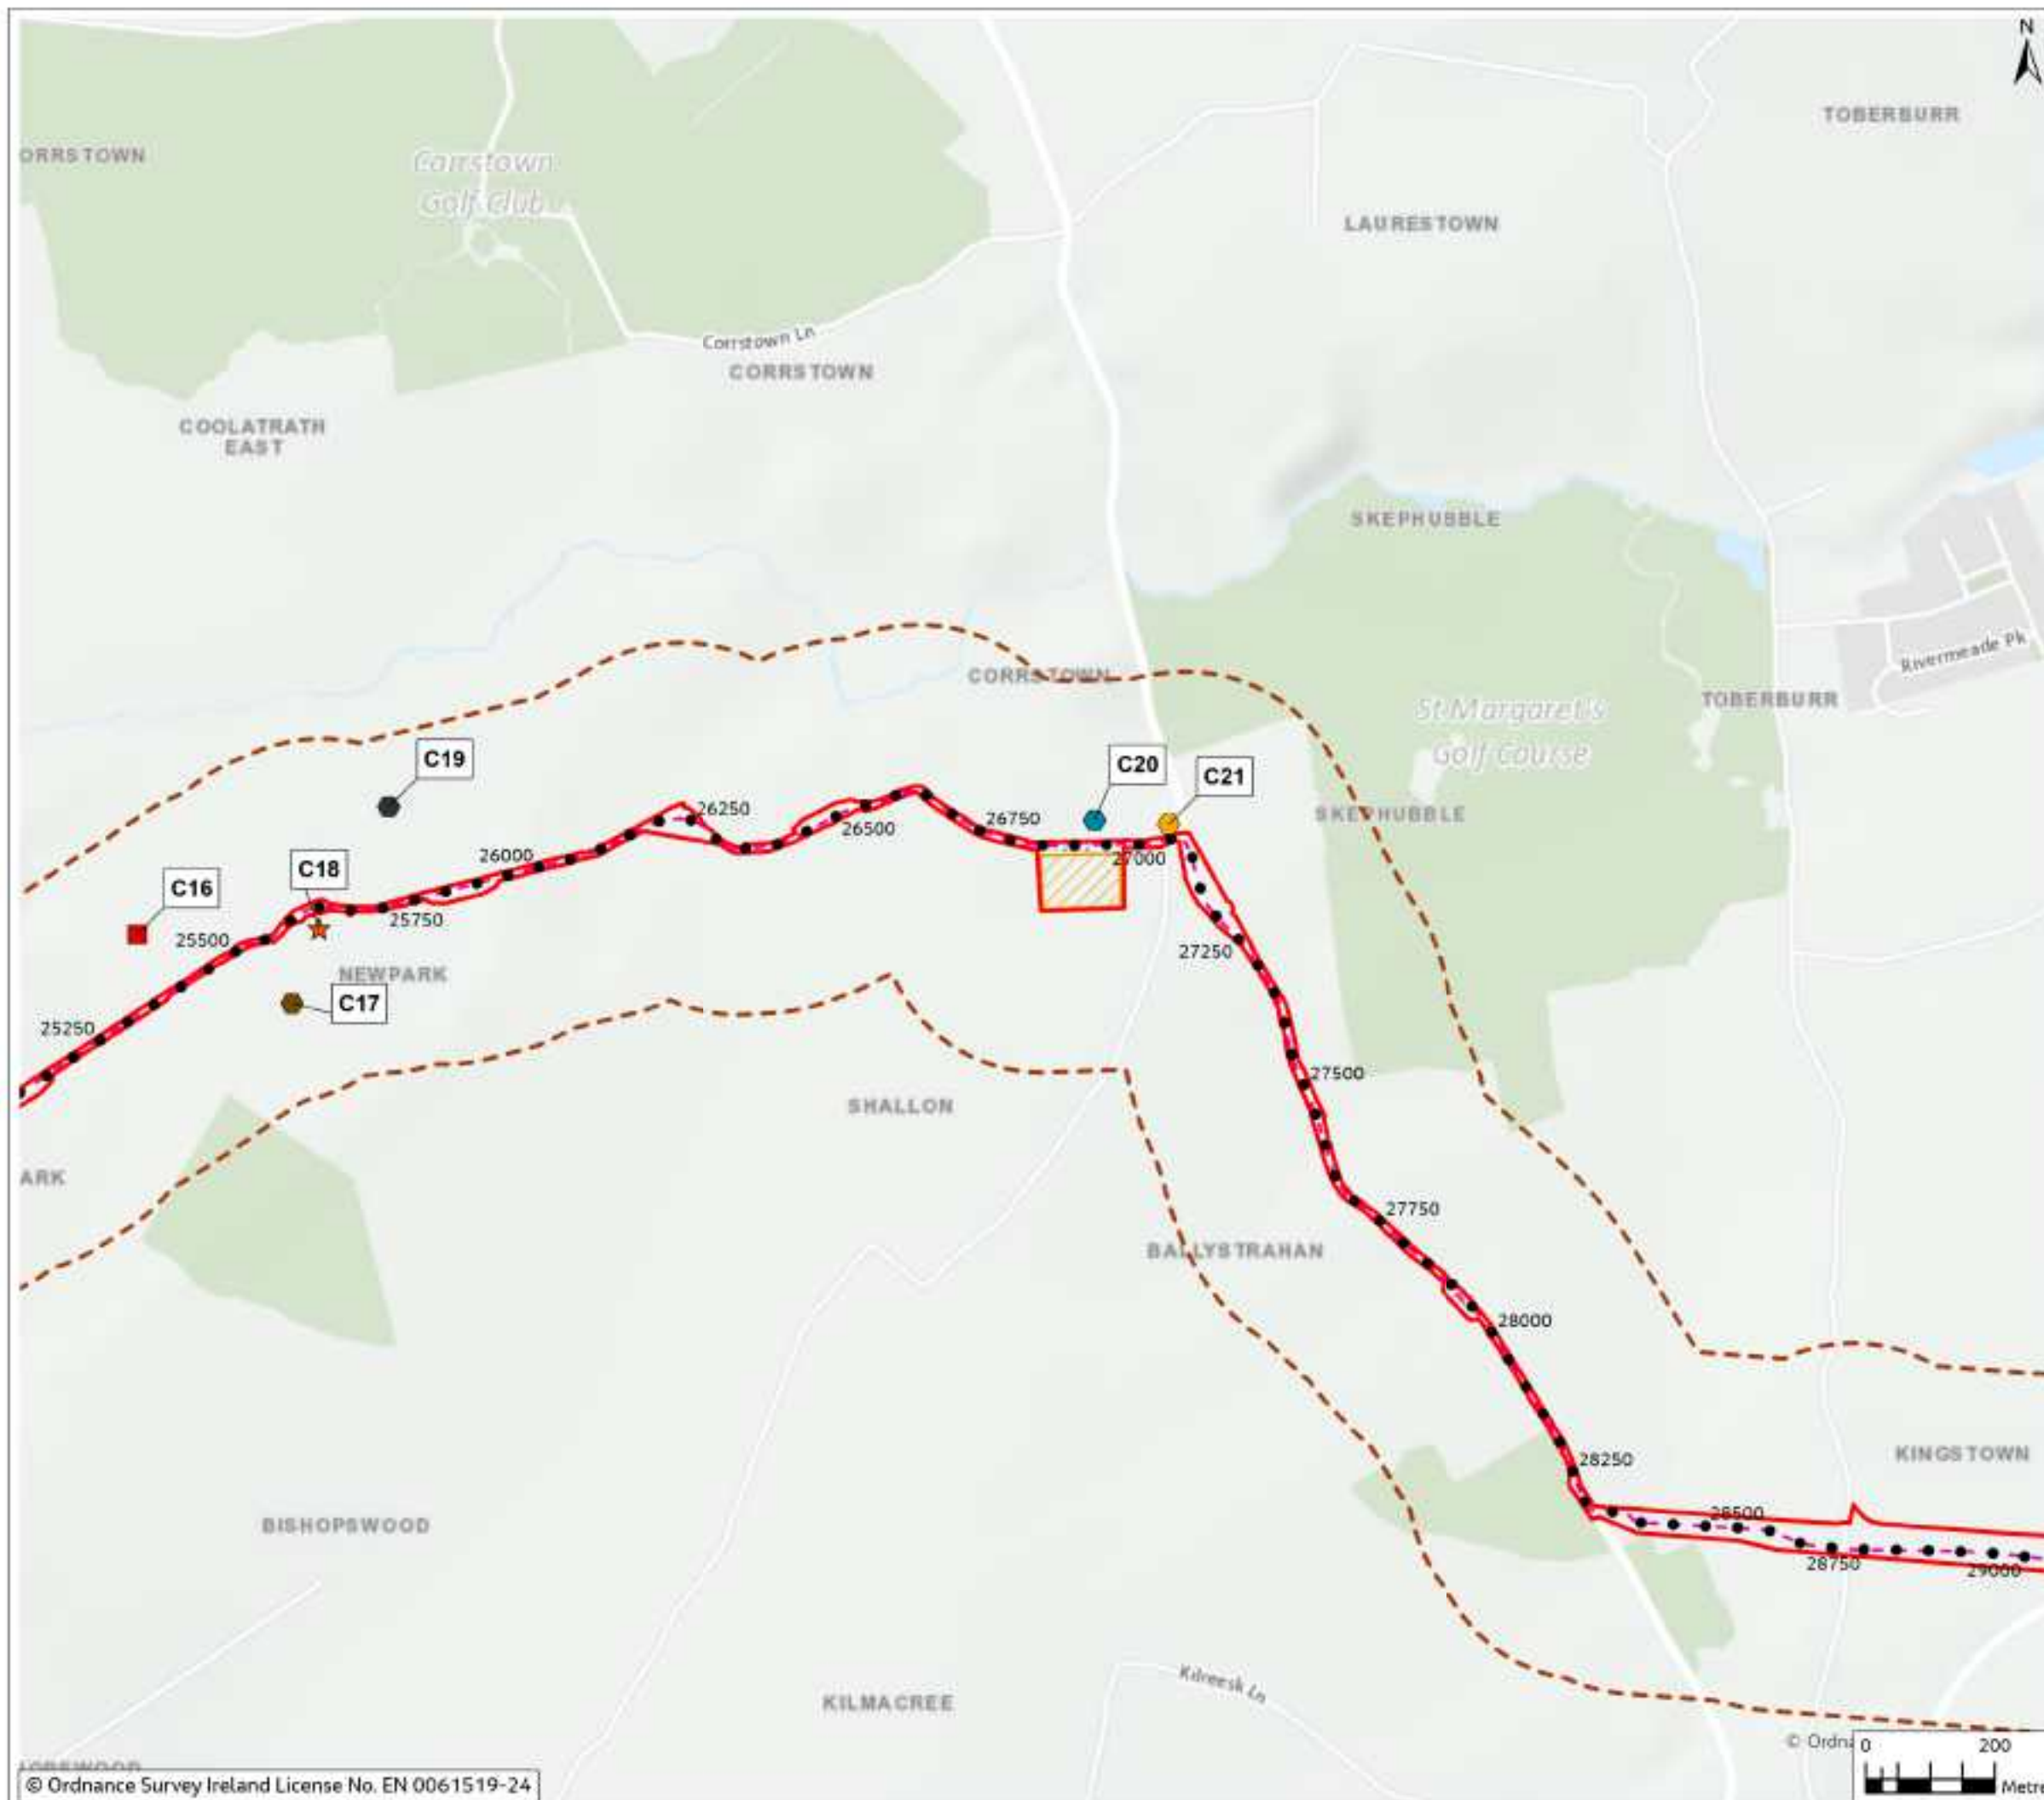


Figure 11.8

Legend

- Chainage
- - - Proposed Cable Route
- ▭ Planning Application Boundary (PAB)
- ▨ Temporary Construction Compounds
- - - Study Area (250m Buffer)

Section 4 Discharge


- Discharge section 4

Industrial Land

- ★ Car Mechanic

Historic Contaminated Land

- Historical Gravel Pit
- Historical Graveyard
- Historical Quarry
- Historical Sandpit

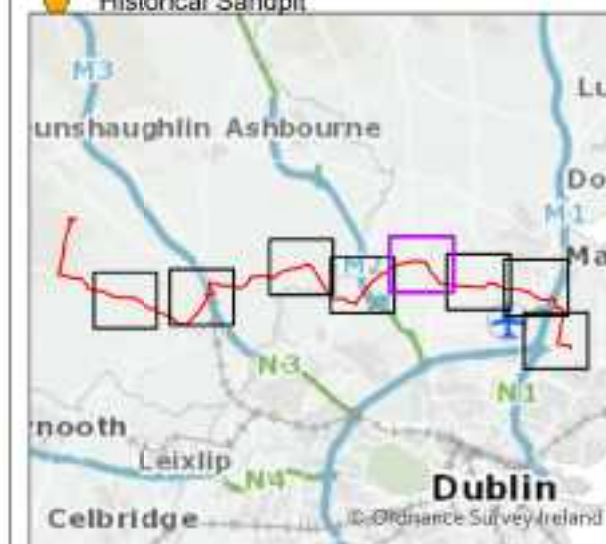

Rev	Date	Purpose of revision	Drawn	Check'd	Rev'd	App'd
0	Feb 2024	Final				

Jacobs

Client: 

Project: East Meath - North Dublin Grid Upgrade

Drawing Title: Figure 11.8 Potential Land Contamination Sources (Sheet 5 of 8)

Drawing Status: Final

Scale @ A3: 1:10,000 DO NOT SCALE

OS Sheet No. 8321084AJ

Jacobs No. 321084AJ-JAC-ZZ-XX-DR-G-0262

© Copyright 2024, Jacobs U.K. Limited. The concepts and information contained in this document are the property of Jacobs. Use or copying of this document in whole or in part without the written permission of Jacobs constitutes an infringement of copyright. Limitation: This drawing has been prepared on behalf of, and for the exclusive use of Jacobs' Client, and is subject to, and issued in accordance with, the provisions of the contract between Jacobs and the Client. Jacobs accepts no liability or responsibility whatsoever for, or in respect of, any use of, or reliance upon, this drawing by any third party.



Figure 11.8

Legend

- Chainage
- - - Proposed Cable Route
- ▭ Planning Application Boundary (PAB)
- - - Study Area (250m Buffer)
- ▲ Airport Lands
- Historic Contaminated Land
- Historical Quarry



Rev	Date	Purpose of revision	Drawn	Checked	Rev'd	App'd
0	Feb 2024	Final				

Jacobs



East Meath - North Dublin Grid Upgrade

Figure 11.8 Potential Land Contamination Sources
(Sheet 6 of 8)

Drawing Status: Final

Scale @ A3: 1:10,000 DO NOT SCALE

OS Sheet No.

Jacobs No: 8321084AJ

Drawing No: 321084AJ-JAC-ZZ-XX-DR-G-0263

© Copyright 2024 Jacobs U.K. Limited. The concepts and information contained in this document are the property of Jacobs. Use or copying of this document in whole or in part without the written permission of Jacobs constitutes an infringement of copyright. Limitation: This drawing has been prepared on behalf of, and for the exclusive use of, Jacobs' Client, and is subject to, and issued in accordance with, the provisions of the contract between Jacobs and the Client. Jacobs accepts no liability or responsibility whatsoever for, or in respect of, any use of, or reliance upon, this drawing by any third party.


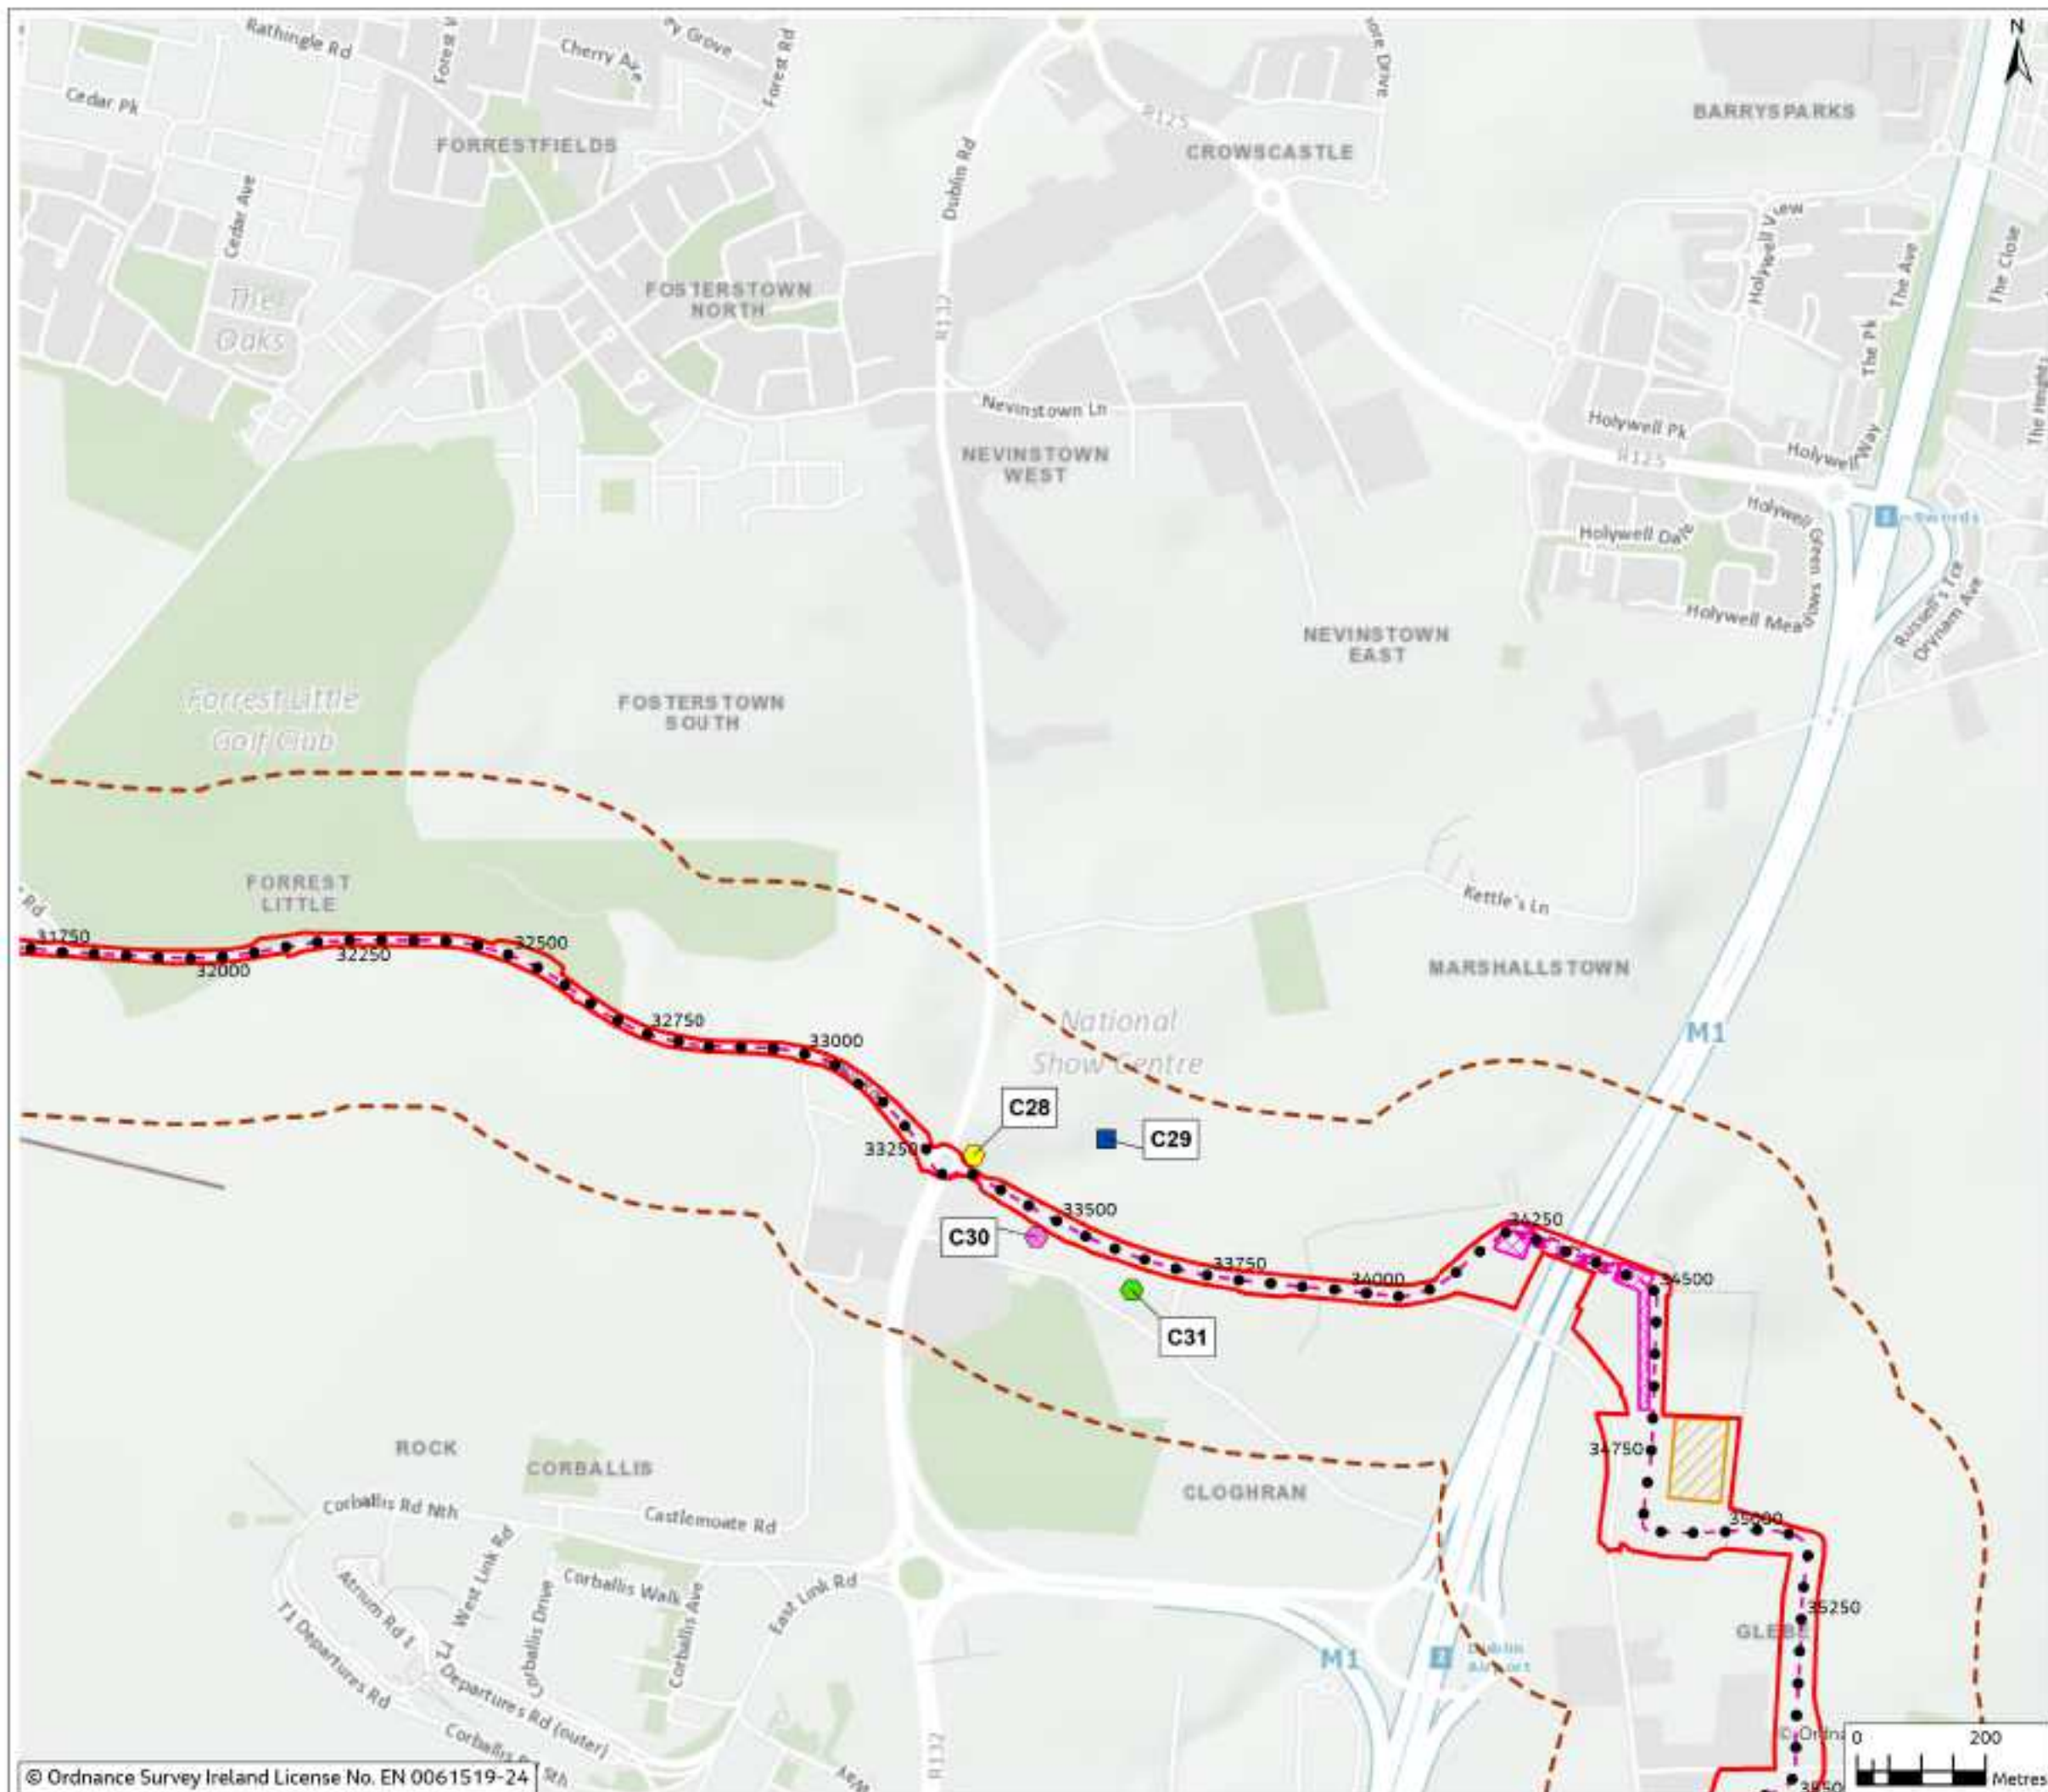


Figure 11.8

- Legend**
- Chainage
 - - - Proposed Cable Route
 - ▭ Planning Application Boundary (PAB)
 - ▭ HDD Compound
 - ▭ Temporary Construction Compounds
 - - - Study Area (250m Buffer)
- Historic Contaminated Land**
- Historical Lead Mine
 - Historical Limepark
 - Historical Smithy
 - Integrated Pollution Control (IPC)

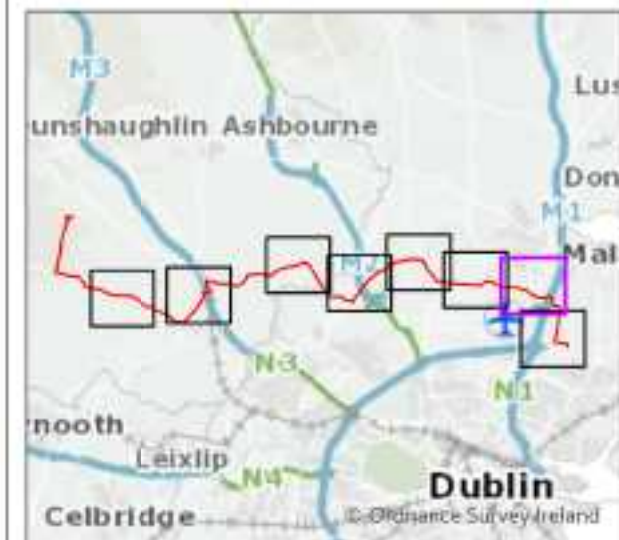

0	Feb 2024	Final	Issd:	PS	PS	DS
Rev	Date	Purpose of revision	Drawn	Checked	Rev'd	App'd
Jacobs Client: EirGrid Project: East Meath - North Dublin Grid Upgrade Drawing Title: Figure 11.8 Potential Land Contamination Sources (Sheet 7 of 8) Drawing Status: Final Scale @ A3 1:10,000 DO NOT SCALE OS Sheet No. Jacobs No. 8321084AJ Drawing No. 321084AJ-JAC-ZZ-XX-DR-G-0264						
© Copyright 2024, Jacobs U.K. Limited. The concepts and information contained in this document are the property of Jacobs. Use or copying of this document in whole or in part without the written permission of Jacobs constitutes an infringement of copyright. Limitation: This drawing has been prepared on behalf of, and for the exclusive use of Jacobs' Client, and is subject to, and issued in accordance with, the provisions of the contract between Jacobs and the Client. Jacobs accepts no liability or responsibility whatsoever for, or in respect of, any use of, or reliance upon, this drawing by any third party.						

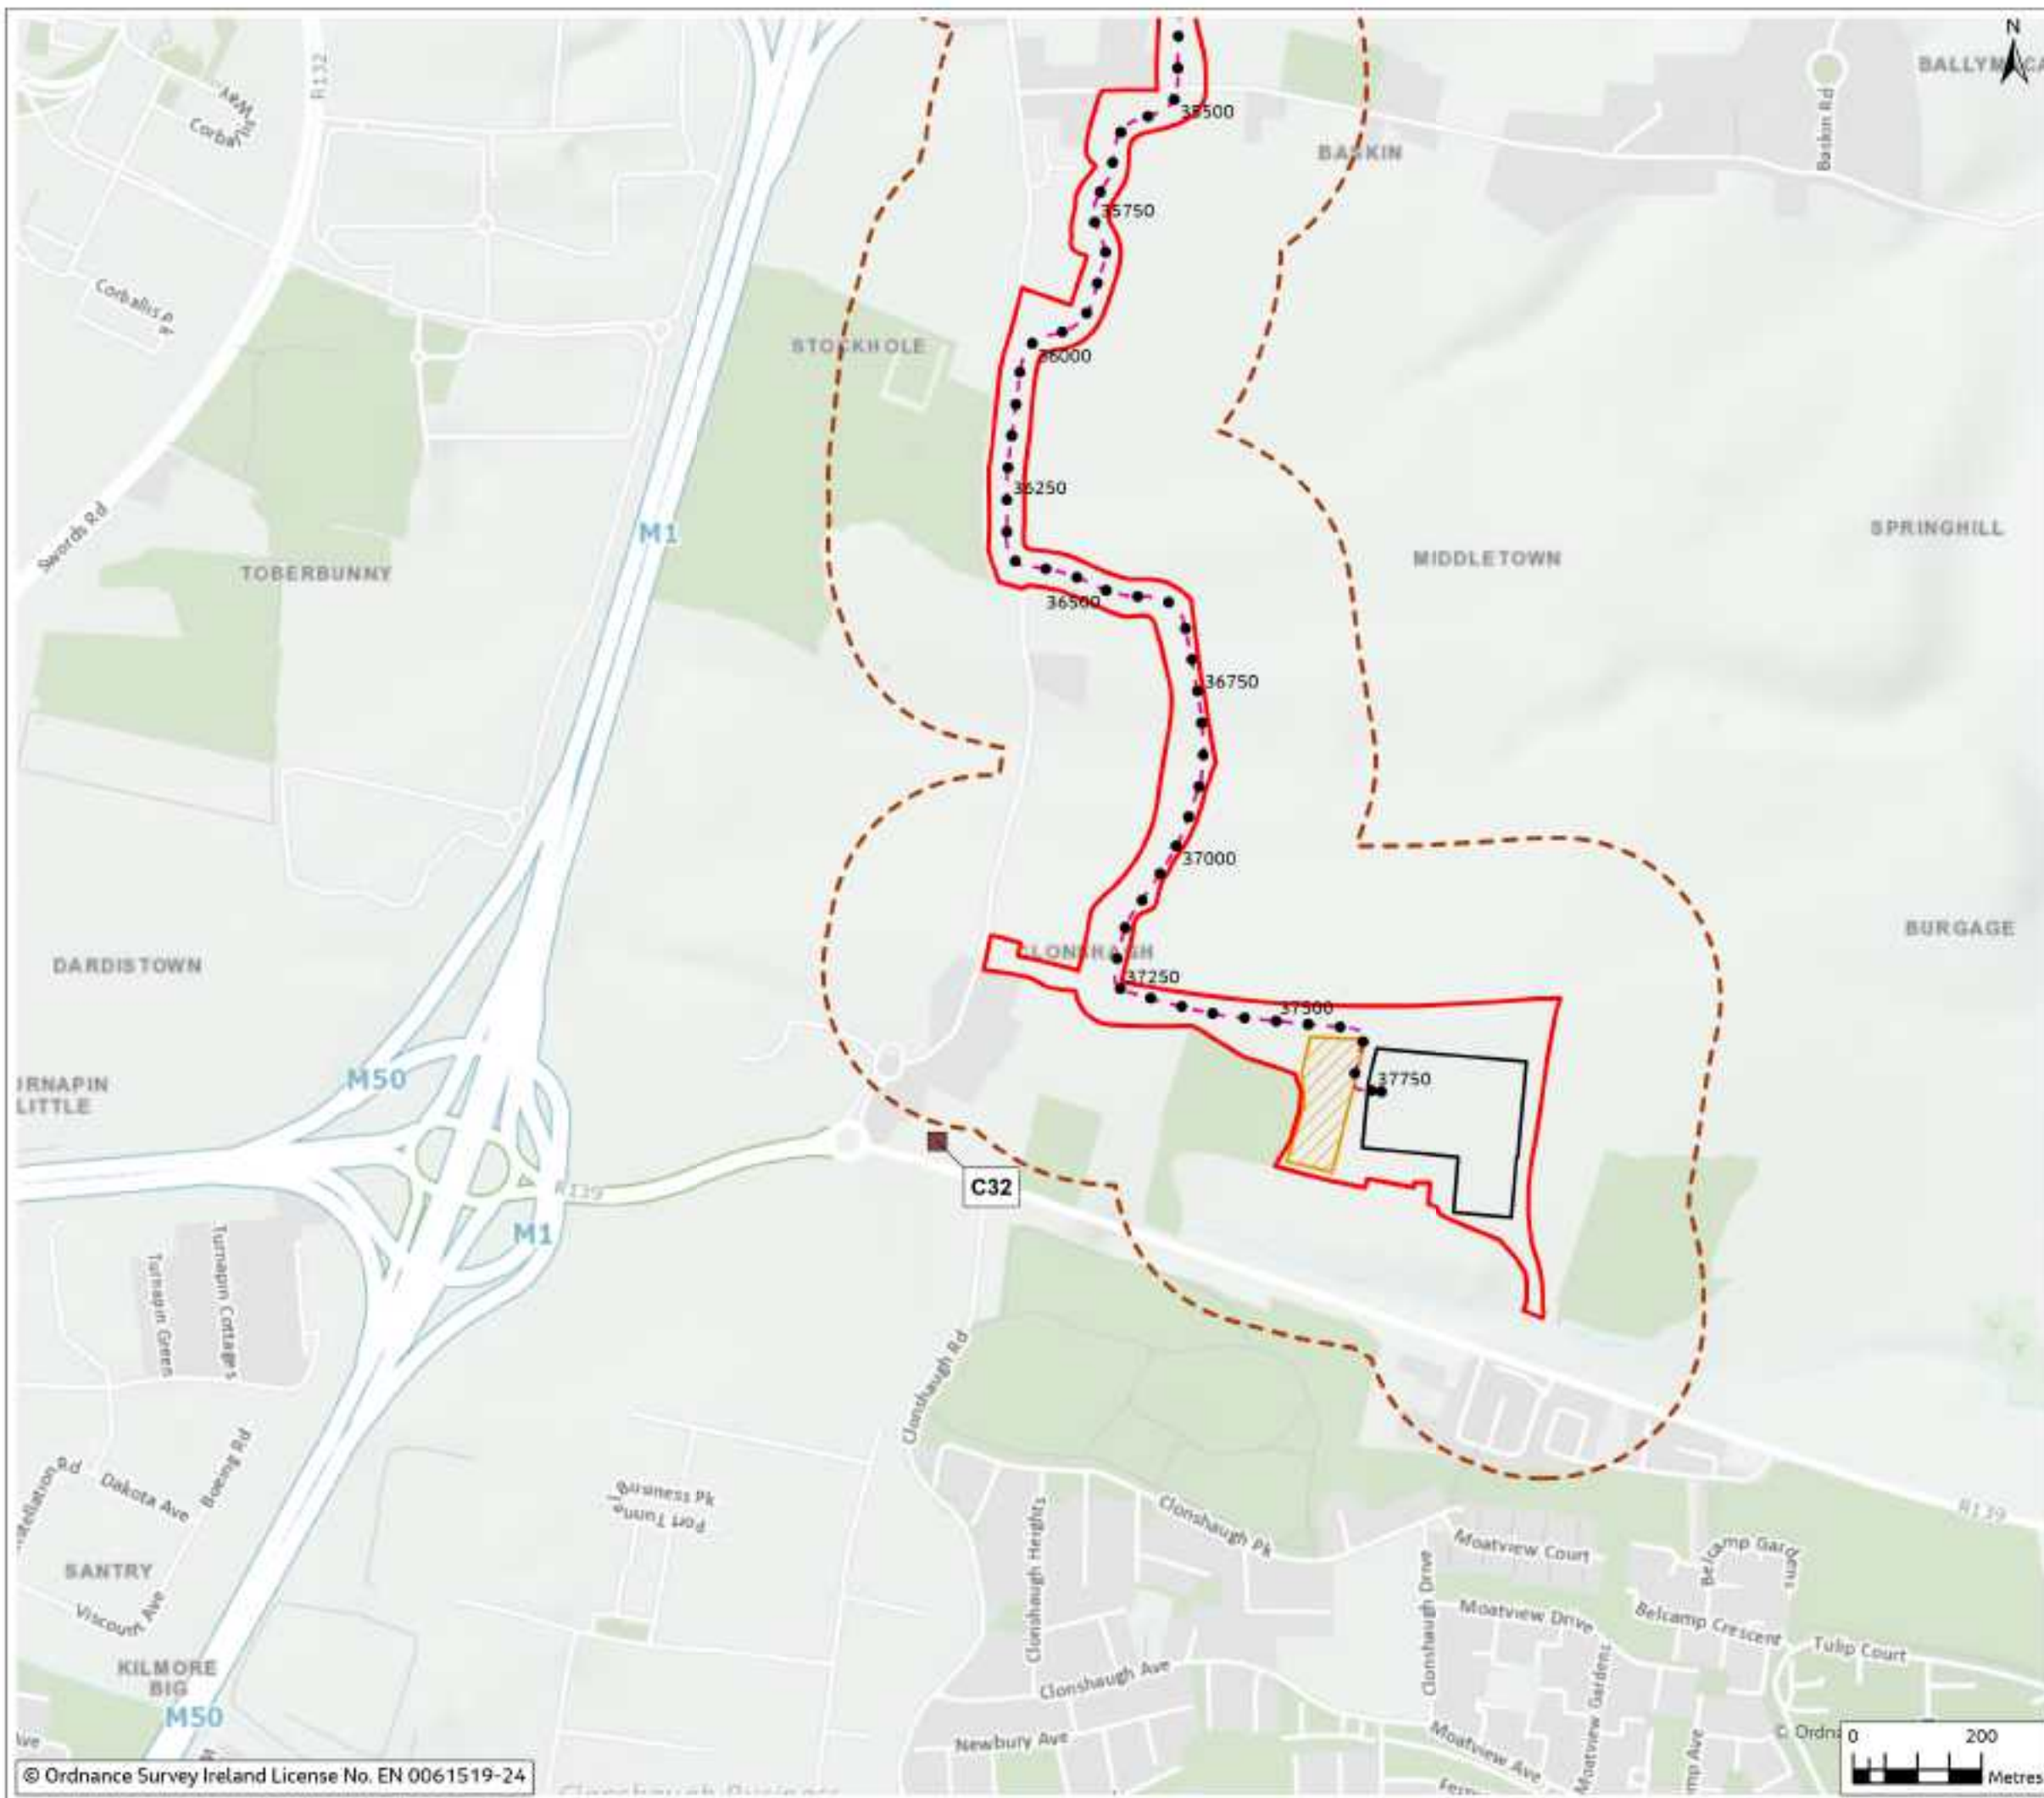


Figure 11.8

Legend

- Chainage
- - - Proposed Cable Route
- ▭ Planning Application Boundary (PAB)
- ▭ Temporary Construction Compounds
- ▭ Substation Footprint
- - - Study Area (250m Buffer)
- Unlicensed Landfill



Rev	Date	Purpose of revision	Drawn	Checked	Rev'd	App'd
0	Feb 2024	Final				

Jacobs



Client: East Meath - North Dublin Grid Upgrade

Drawing Title: Figure 11.8 Potential Land Contamination Sources (Sheet 8 of 8)

Drawing Status: Final

Scale @ A3: 1:10,000 DO NOT SCALE

OS Sheet No. 8321084AJ

Drawing No. 321084AJ-JAC-ZZ-XX-DR-G-0265

© Copyright 2024 Jacobs U.K. Limited. The concepts and information contained in this document are the property of Jacobs. Use or copying of this document in whole or in part without the written permission of Jacobs constitutes an infringement of copyright. Limitation: This drawing has been prepared on behalf of, and for the exclusive use of, Jacobs' Client, and is subject to, and issued in accordance with, the provisions of the contract between Jacobs and the Client. Jacobs accepts no liability or responsibility whatsoever for, or in respect of, any use of, or reliance upon, this drawing by any third party.