

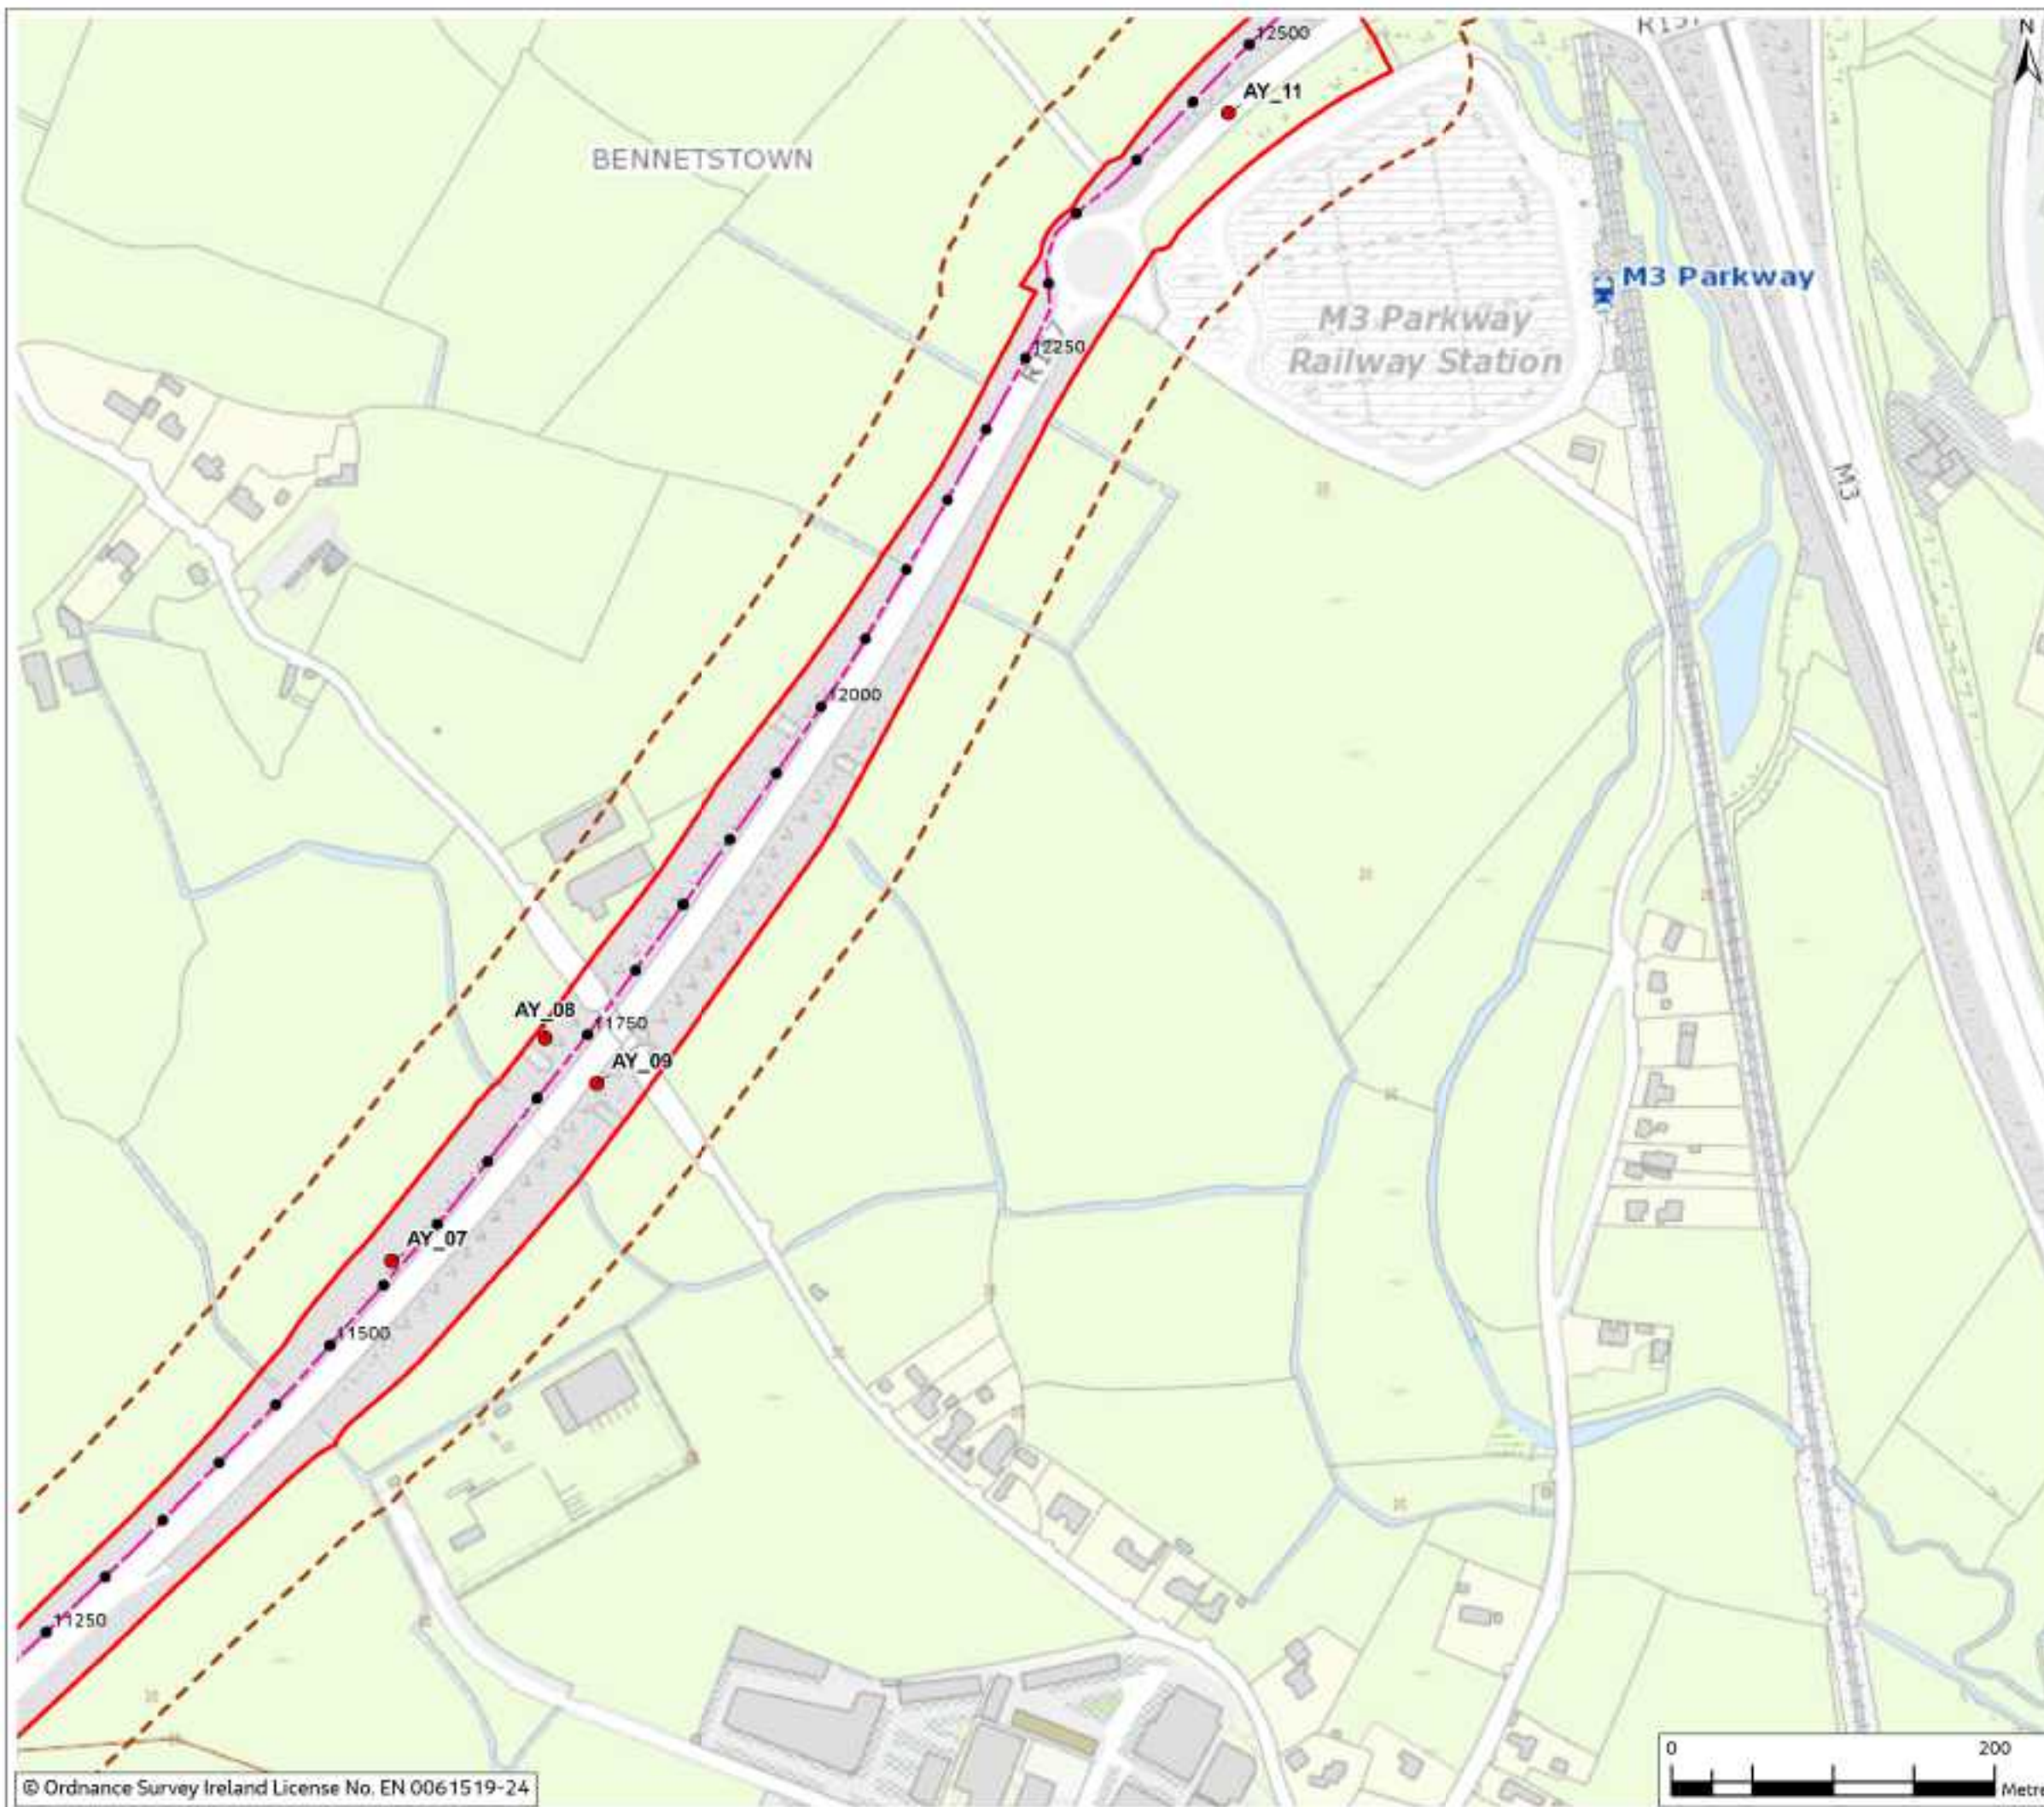


Figure 13.1

Legend

- Chainage
- ▭ Planning Application Boundary (PAB)
- - - Proposed Cable Route
- - - Study Area (50m Buffer)
- ▭ HDD Compound
- ▭ Temporary Construction Compound
- ▭ Substation Footprint
- Sites and Monuments Record (SMR)



Rev	Date	Purpose of revision	Drawn	Checked	Rev'd	App'd
0	Mar 2024	Final	BP	BF	JD	AS

Jacobs

Client:



Project:

East Meath - North Dublin Grid Upgrade

Drawing Title:

Figure 13.1 - Locations of Recorded Archaeological Sites and Monuments (Sheet 1 of 9)

Drawing Status:

Final

Scale @ A3:

1:4,000

DO NOT SCALE


OS Sheet No.:

832108AJ

Drawing No.:

321084AJ-JAC-ZZ-XX-DR-G-0144

© Copyright 2024, Jacobs U.K. Limited. The concepts and information contained in this document are the property of Jacobs. Use or copying of this document in whole or in part without the written permission of Jacobs constitutes an infringement of copyright. Limitation: This drawing has been prepared on behalf of, and for the exclusive use of, Jacobs' Client, and is subject to, and issued in accordance with, the provisions of the contract between Jacobs and the Client. Jacobs accepts no liability or responsibility whatsoever for, or in respect of, any use of, or reliance upon, this drawing by any third party.

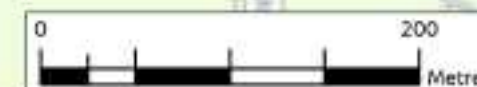

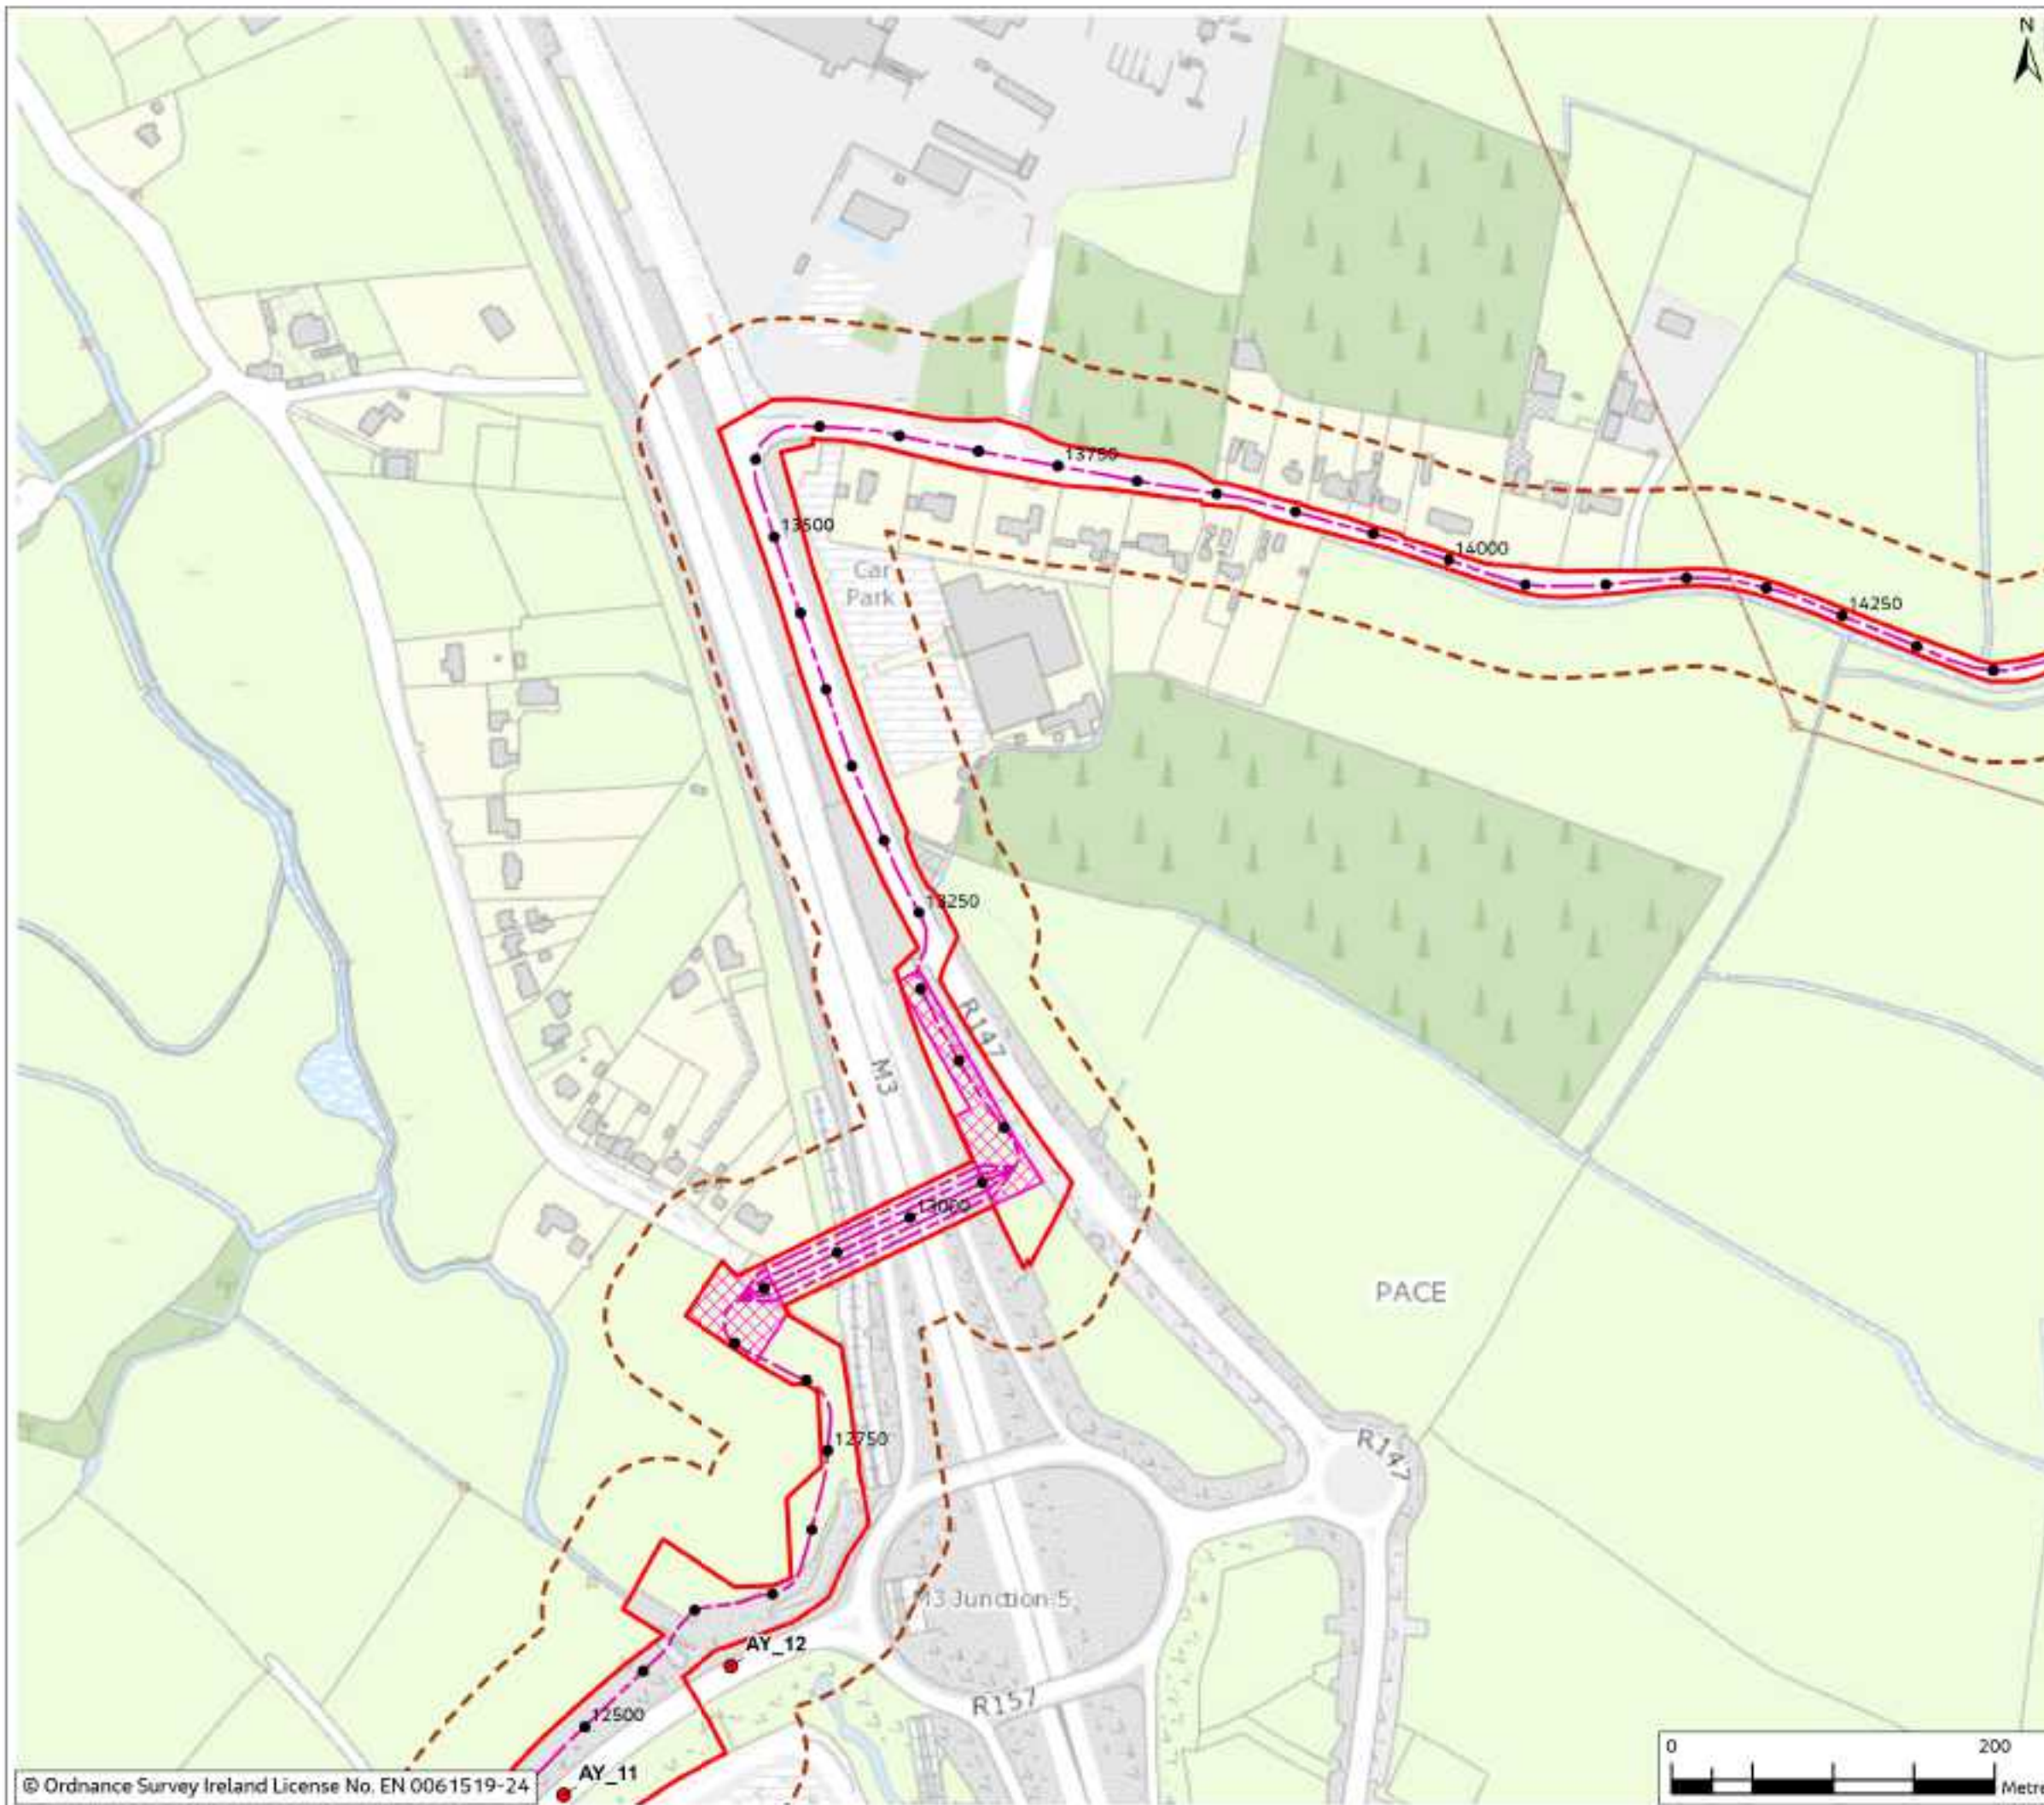


Figure 13.1

Legend

- Chainage
- ▭ Planning Application Boundary (PAB)
- - - Proposed Cable Route
- - - Study Area (50m Buffer)
- ▨ HDD Compound
- ▨ Temporary Construction Compound
- ▭ Substation Footprint
- Sites and Monuments Record (SMR)



Rev	Date	Purpose of revision	Drawn	Checked	Rev'd	App'd
0	Mar 2024	Final	BP	BF	JD	AS

Jacobs

Client:



Project:

East Meath - North Dublin Grid Upgrade

Drawing Title:

Figure 13.1 - Locations of Recorded Archaeological Sites and Monuments (Sheet 2 of 9)

Drawing Status:

Final

Scale @ A3:

1:4,000

DO NOT SCALE

OS Sheet No.:

8321084AJ

Drawing No.:

321084AJ-JAC-ZZ-XX-DR-G-0145

© Copyright 2024, Jacobs U.K. Limited. The concepts and information contained in this document are the property of Jacobs. Use or copying of this document in whole or in part without the written permission of Jacobs constitutes an infringement of copyright. Limitation: This drawing has been prepared on behalf of, and for the exclusive use of, Jacobs' Client, and is subject to, and issued in accordance with, the provisions of the contract between Jacobs and the Client. Jacobs accepts no liability or responsibility whatsoever for, or in respect of, any use of, or reliance upon, this drawing by any third party.

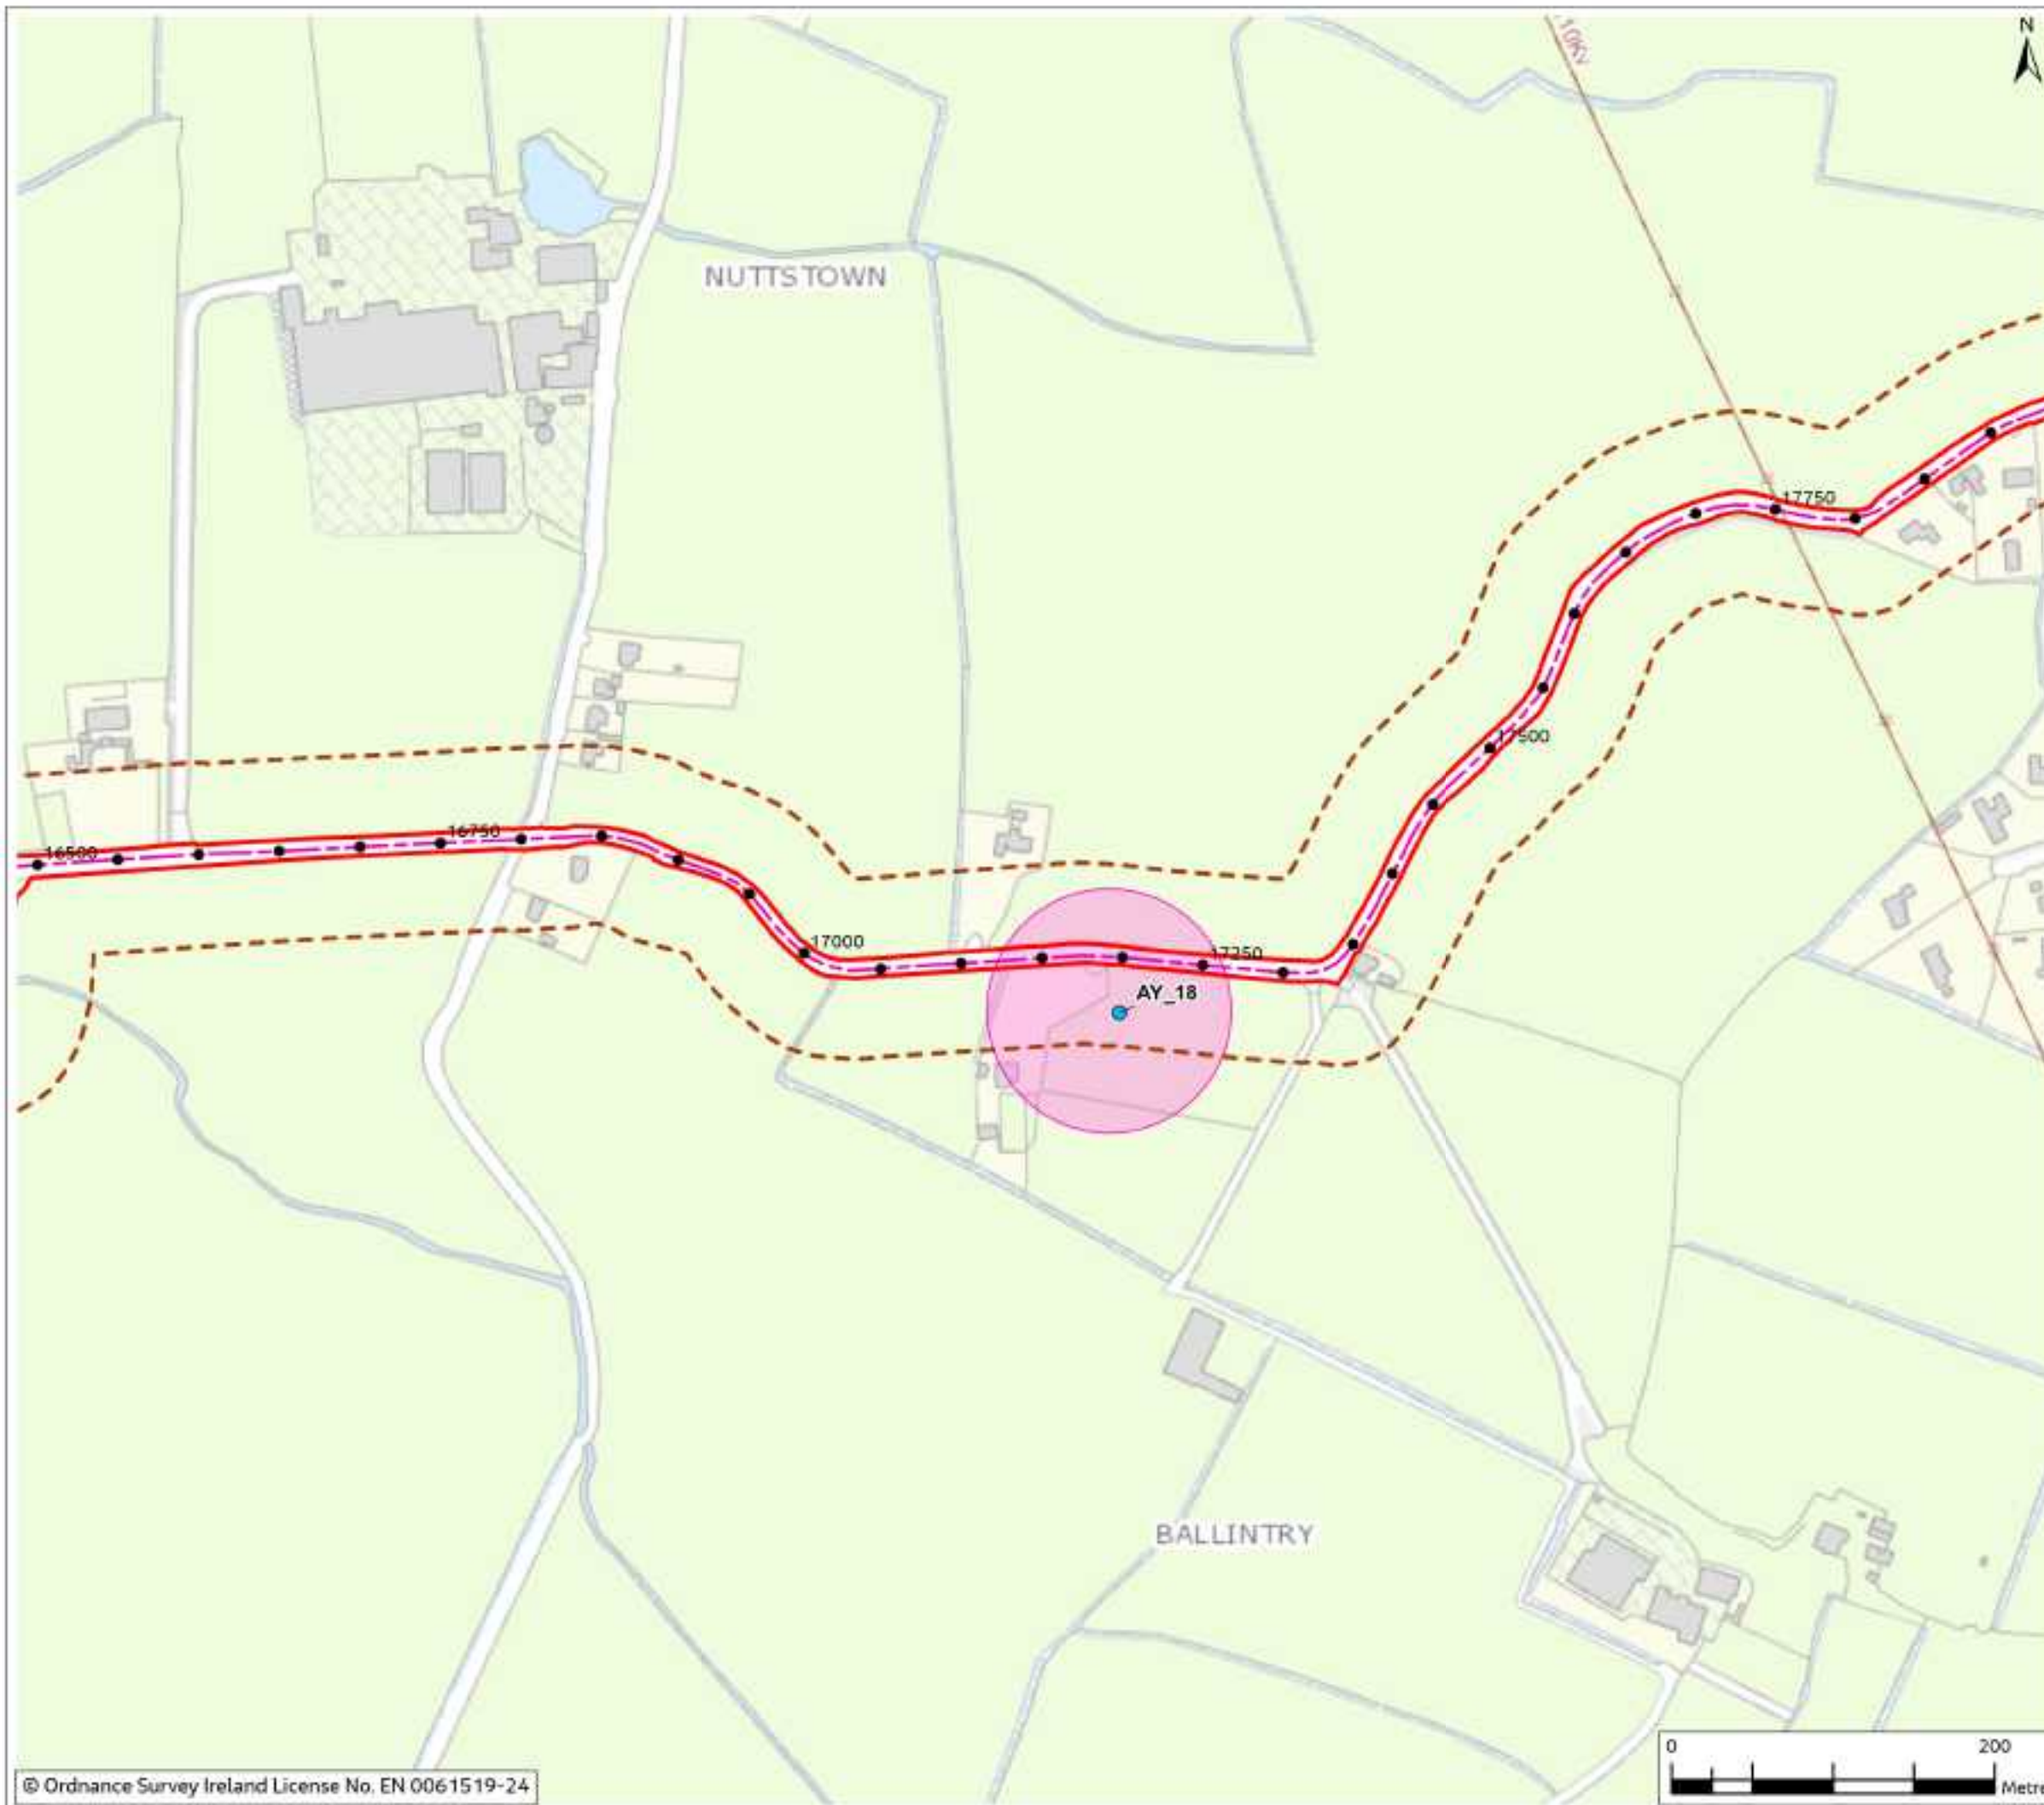


Figure 13.1

Legend

- Chainage
- Planning Application Boundary (PAB)
- Proposed Cable Route
- Study Area (50m Buffer)
- HDD Compound
- Temporary Construction Compound
- Substation Footprint
- Recorded Monument
- Zone of Notification



Rev	Date	Purpose of revision	Drawn	Checked	Rev'd	App'd
0	Mar 2024	Final	BP	BF	JD	AS

Jacobs

Client:



Project:

East Meath - North Dublin Grid Upgrade

Drawing Title:

Figure 13.1 - Locations of Recorded Archaeological Sites and Monuments (Sheet 3 of 9)

Drawing Status:

Final

Scale @ A3:

1:4,000

DO NOT SCALE

OS Sheet No.:

Jacobs No.:

8321084AJ

Drawing No.:

321084AJ-JAC-ZZ-XX-DR-G-0146

© Copyright 2024, Jacobs U.K. Limited. The concepts and information contained in this document are the property of Jacobs. Use or copying of this document in whole or in part without the written permission of Jacobs constitutes an infringement of copyright. Limitation: This drawing has been prepared on behalf of, and for the exclusive use of Jacobs' Client, and is subject to, and issued in accordance with, the provisions of the contract between Jacobs and the Client. Jacobs accepts no liability or responsibility whatsoever for, or in respect of, any use of, or reliance upon, this drawing by any third party.

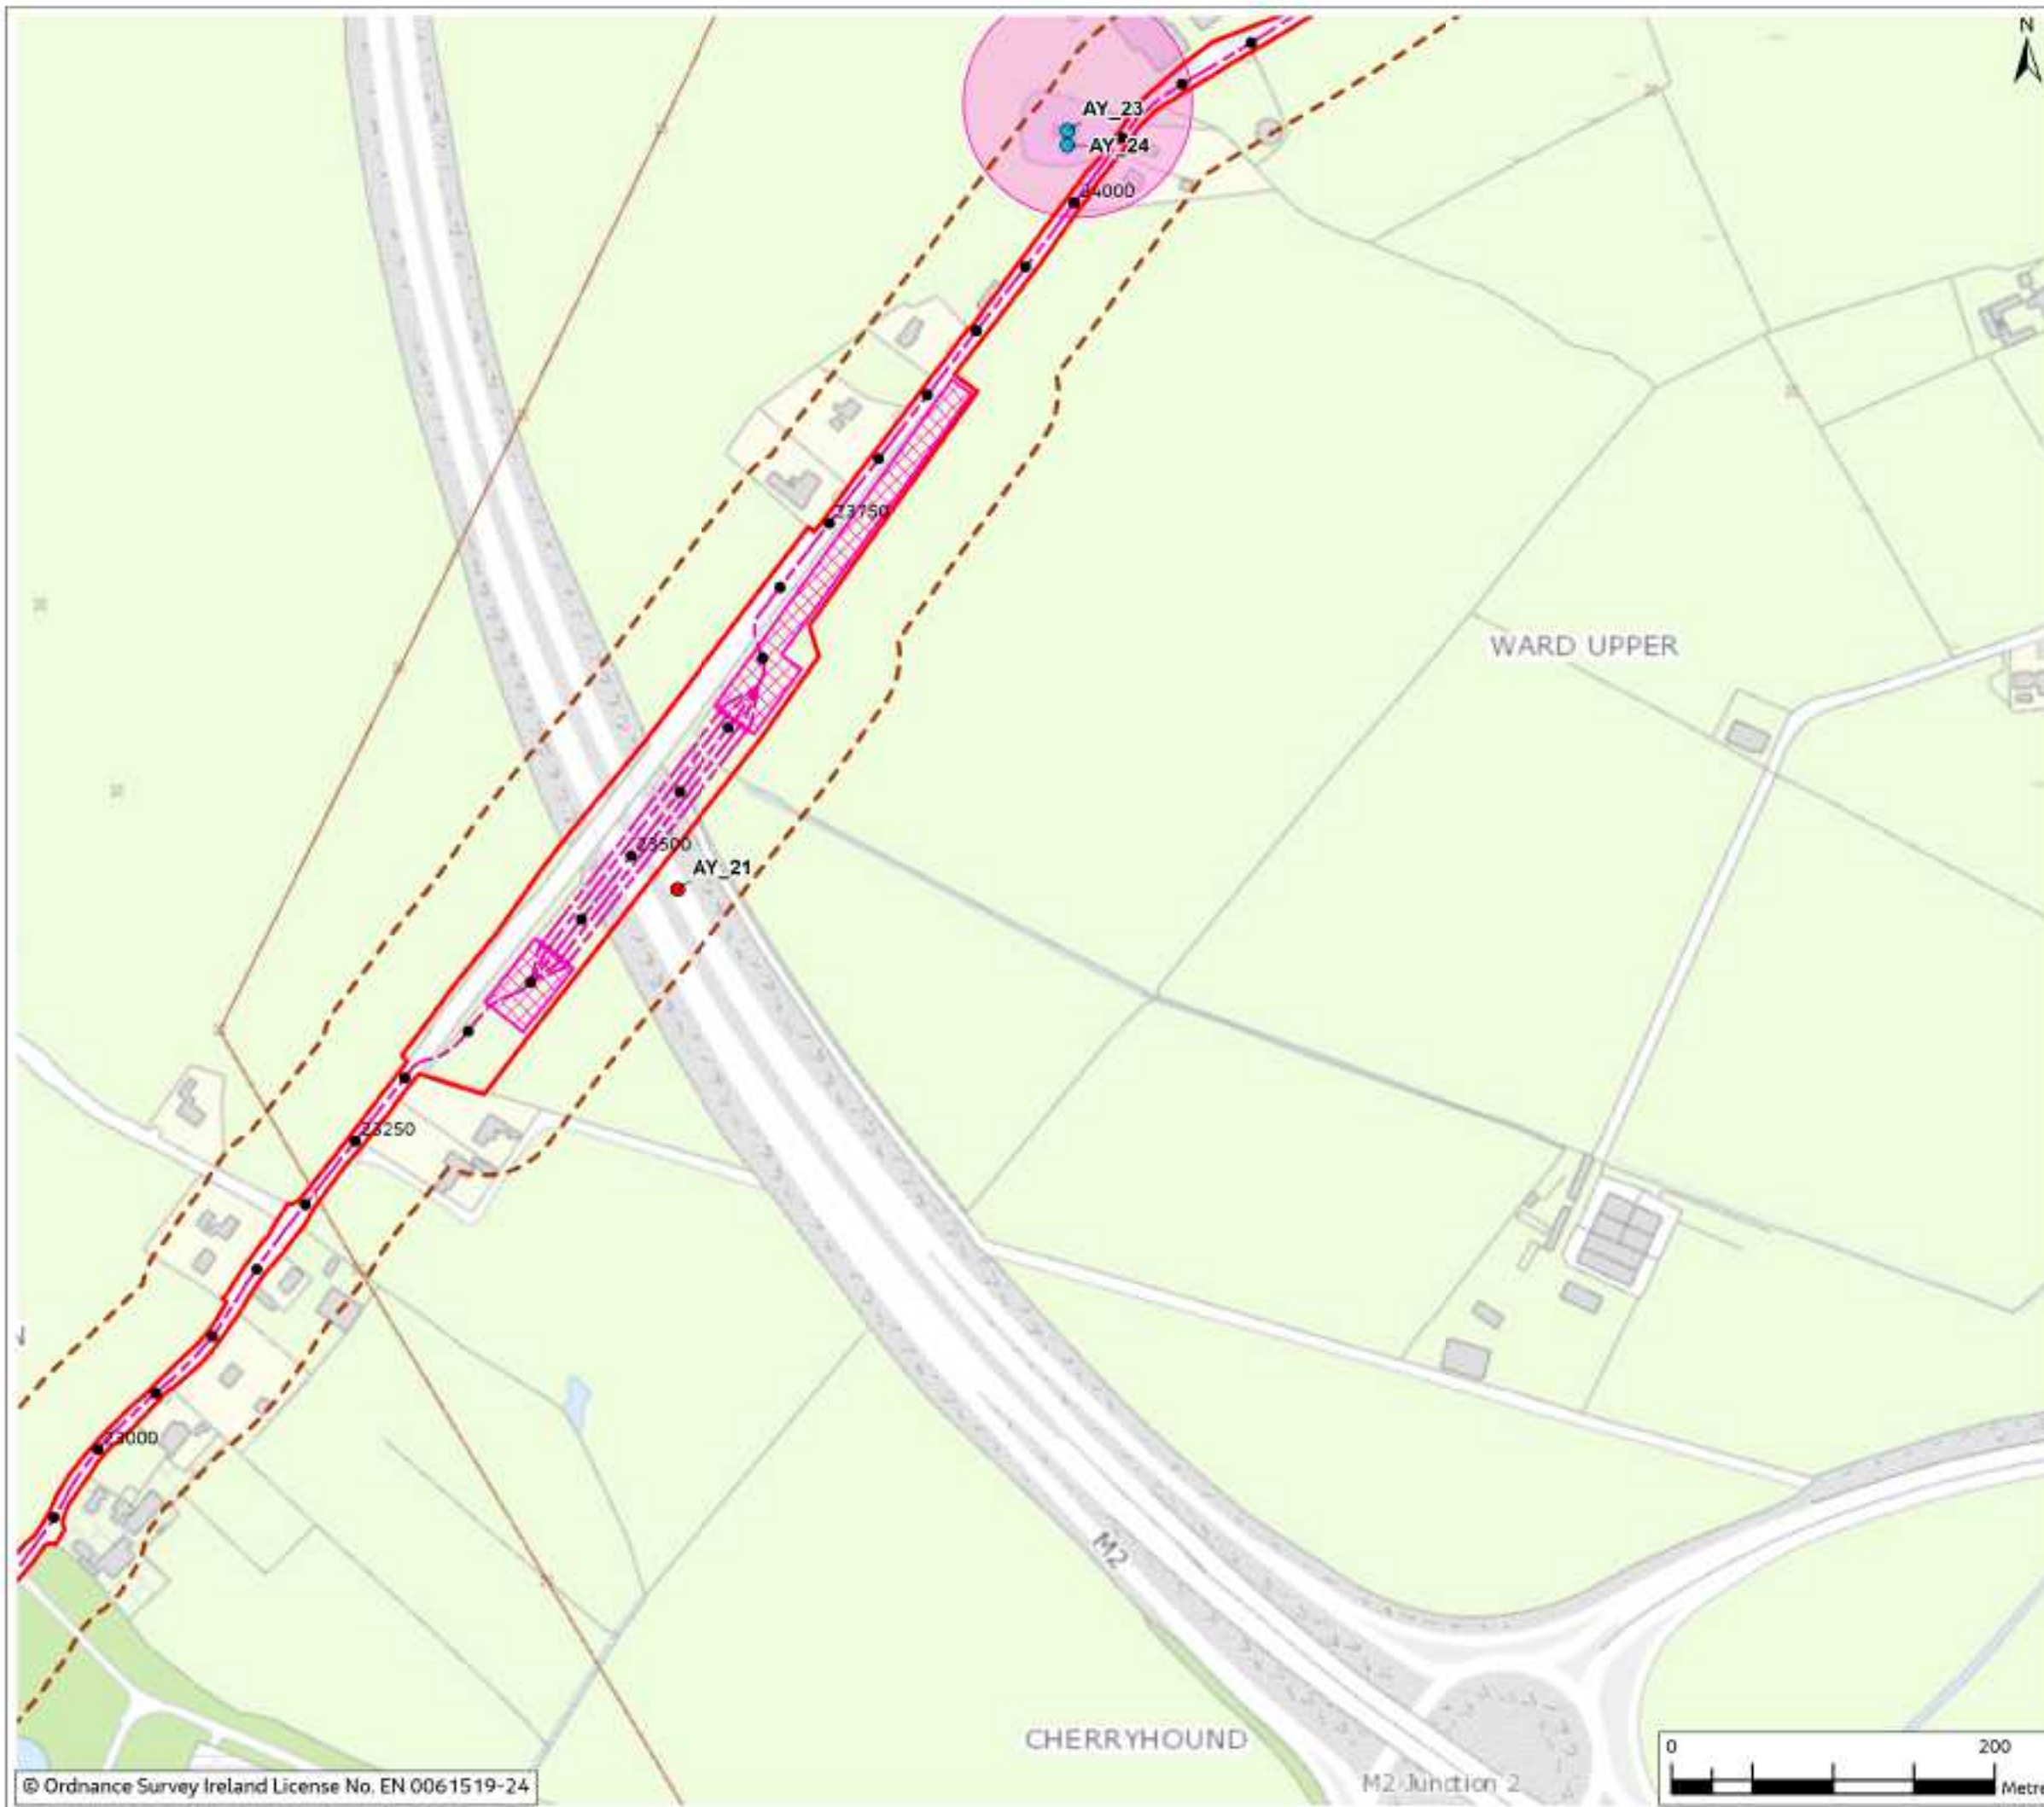


Figure 13.1

Legend

- Chainage
- ▭ Planning Application Boundary (PAB)
- - - Proposed Cable Route
- - - Study Area (50m Buffer)
- ▭ HDD Compound
- ▭ Temporary Construction Compound
- ▭ Substation Footprint
- Recorded Monument
- Sites and Monuments Record (SMR)
- ▭ Zone of Notification



Rev	Date	Purpose of revision	Drawn	Checked	Rev'd	App'd
0	Mar 2024	Final	BP	BF	JD	AS

Jacobs

Client:



Project:

East Meath - North Dublin Grid Upgrade

Drawing Title:

Figure 13.1 - Locations of Recorded Archaeological Sites and Monuments (Sheet 4 of 9)

Drawing Status:

Final

Scale @ A3:

1:4,000

DO NOT SCALE

OS Sheet No:

Jacobs No:

8321084AJ

Drawing No:

321084AJ-JAC-ZZ-XX-DR-G-0147

© Copyright 2024 Jacobs UK Limited. The concepts and information contained in this document are the property of Jacobs. Use or copying of this document in whole or in part without the written permission of Jacobs constitutes an infringement of copyright. Limitation: This drawing has been prepared on behalf of, and for the exclusive use of Jacobs' Client, and is subject to, and issued in accordance with, the provisions of the contract between Jacobs and the Client. Jacobs accepts no liability or responsibility whatsoever for, or in respect of, any use of, or reliance upon, this drawing by any third party.

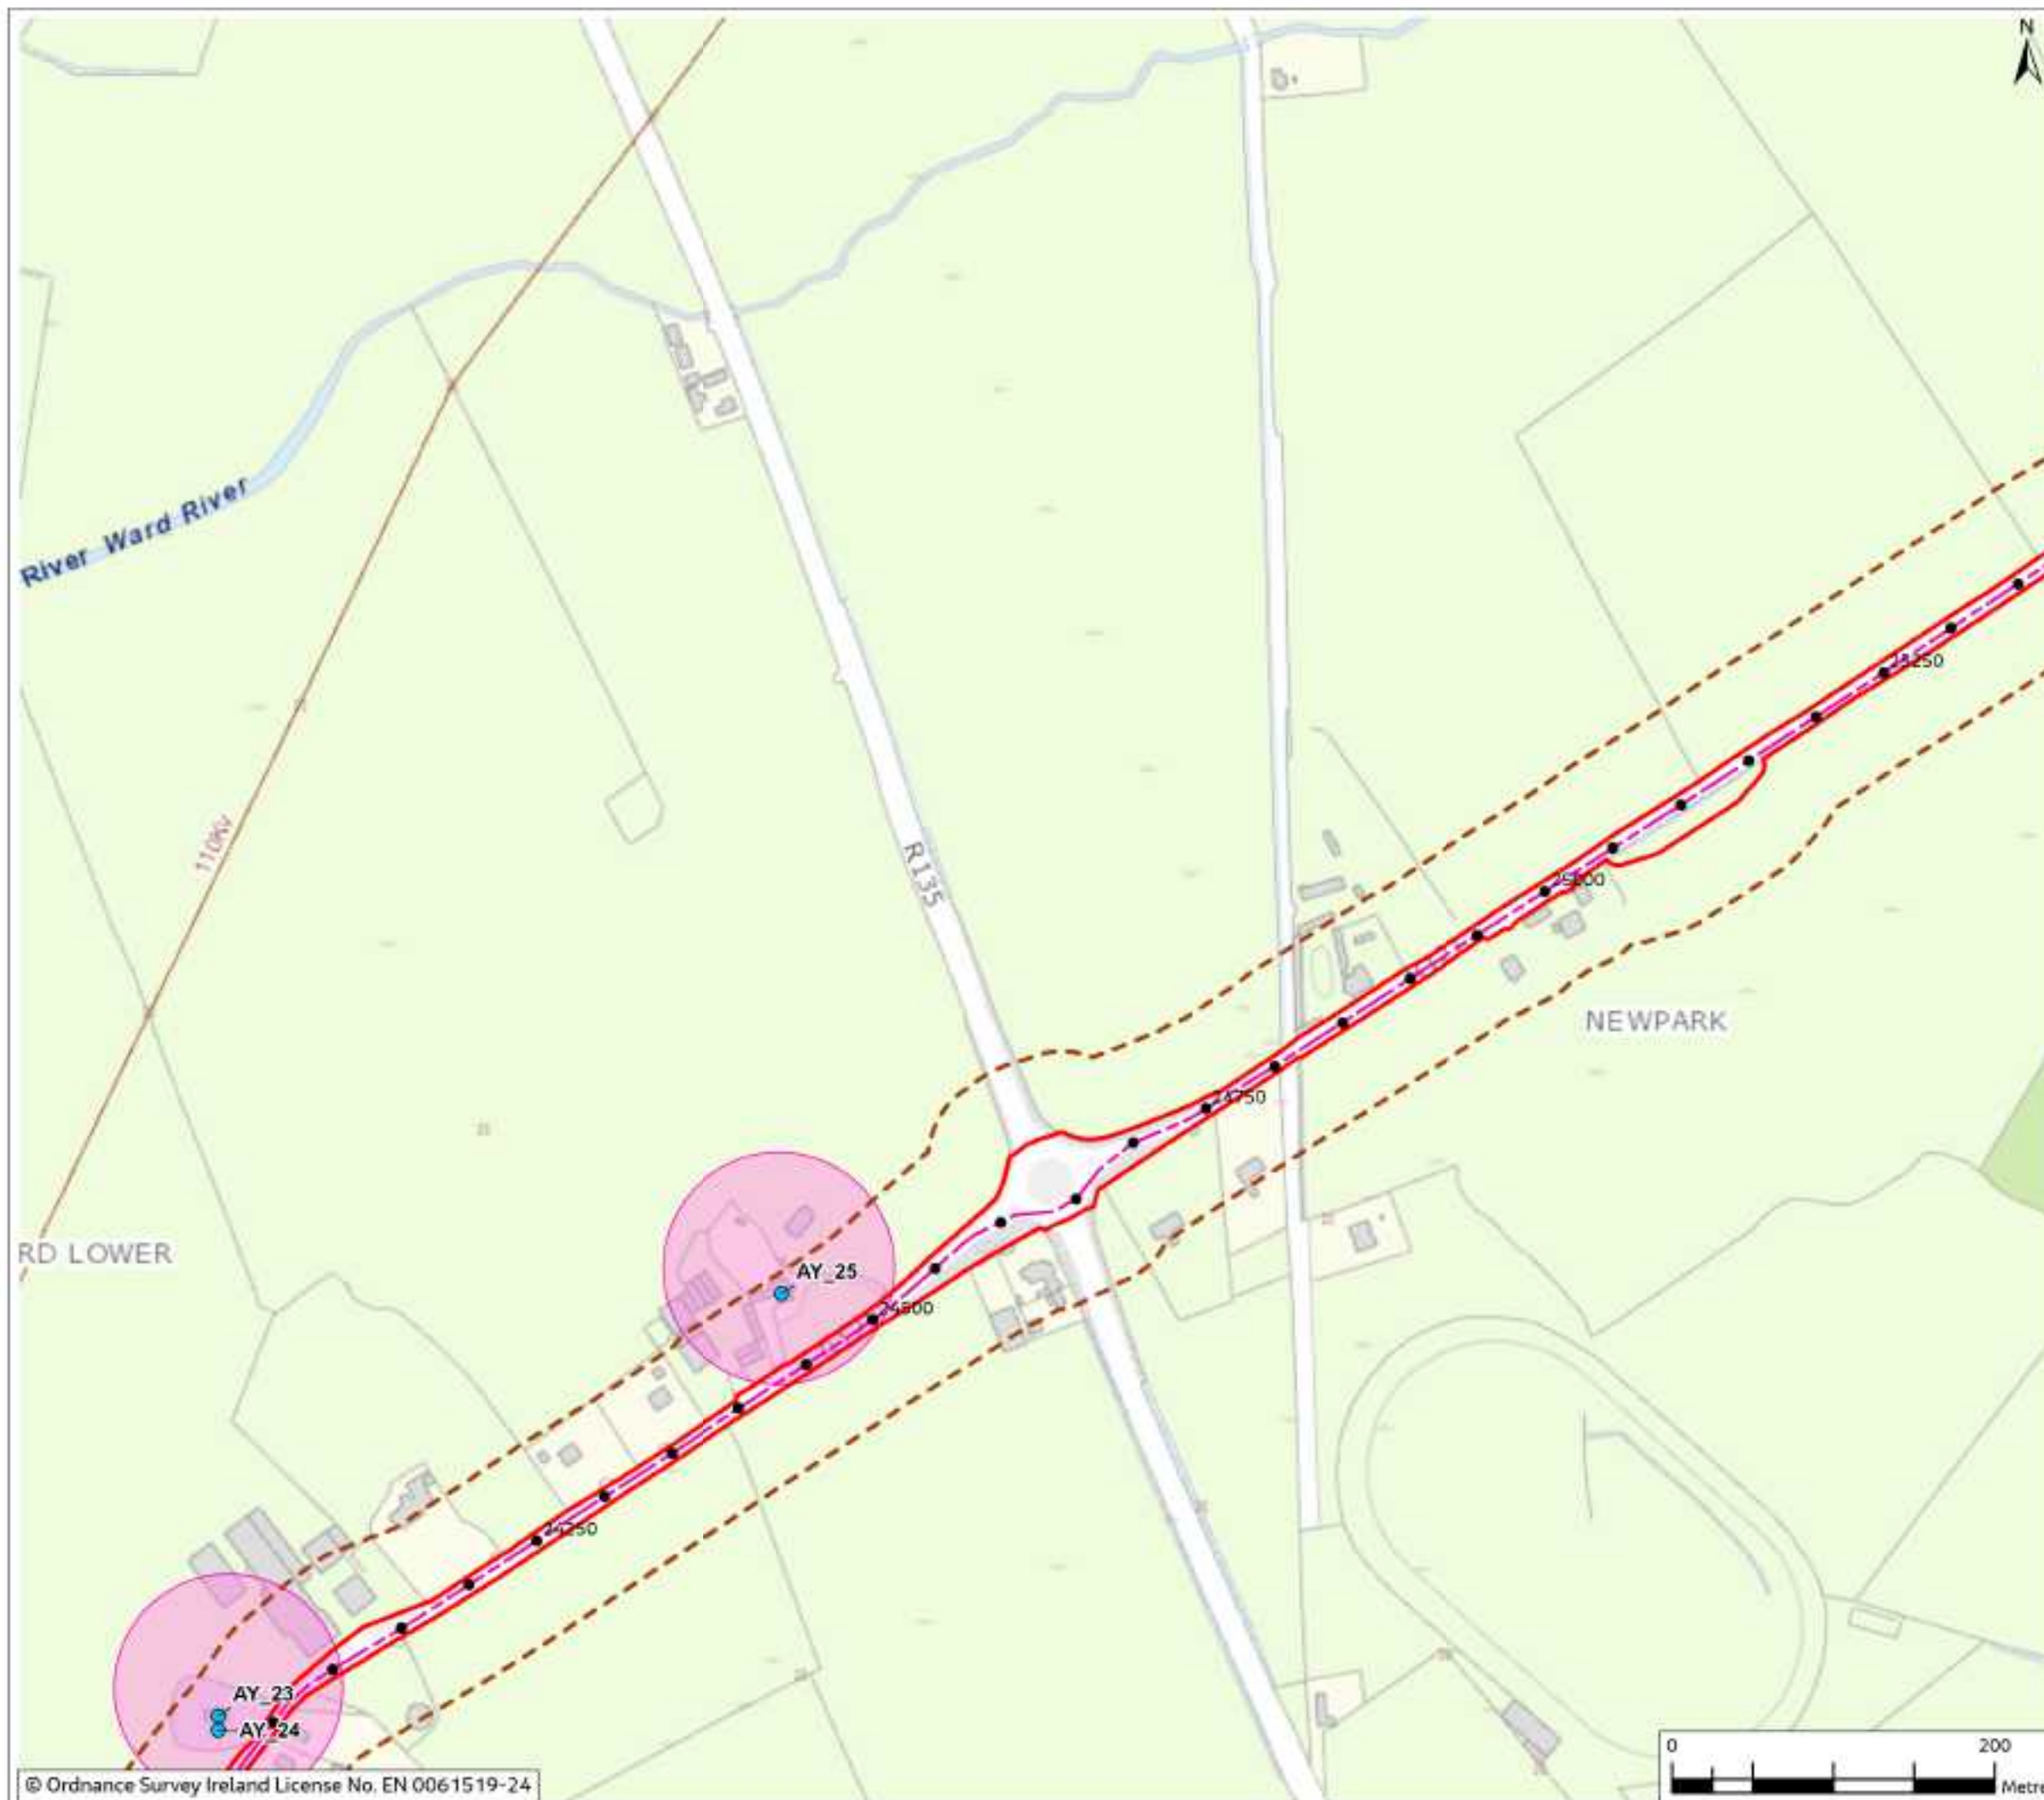


Figure 13.1

Legend

- Chainage
- ▭ Planning Application Boundary (PAB)
- - - Proposed Cable Route
- - - Study Area (50m Buffer)
- ▭ HDD Compound
- ▭ Temporary Construction Compound
- ▭ Substation Footprint
- Recorded Monument
- ▭ Zone of Notification



Rev	Date	Purpose of revision	Drawn	Checked	Rev'd	App'd
0	Mar 2024	Final	BP	BF	JD	AS

Jacobs



Project
East Meath - North Dublin Grid Upgrade

Drawing Title
Figure 13.1 - Locations of Recorded Archaeological Sites and Monuments (Sheet 5 of 9)

Drawing Status
Final

Scale @ A3
1:4,000
DO NOT SCALE

OS Sheet No.
Jacobs No.
8321084AJ

Drawing No.
321084AJ-JAC-ZZ-XX-DR-G-0148

© Copyright 2024 Jacobs UK Limited. The concepts and information contained in this document are the property of Jacobs. Use or copying of this document in whole or in part without the written permission of Jacobs constitutes an infringement of copyright. Limitation: This drawing has been prepared on behalf of, and for the exclusive use of Jacobs' Client, and is subject to, and issued in accordance with, the provisions of the contract between Jacobs and the Client. Jacobs accepts no liability or responsibility whatsoever for, or in respect of, any use of, or reliance upon, this drawing by any third party.



Figure 13.1

Legend

- Chainage
- ▭ Planning Application Boundary (PAB)
- - - Proposed Cable Route
- - - Study Area (50m Buffer)
- ▭ HDD Compound
- ▭ Temporary Construction Compound
- ▭ Substation Footprint
- Recorded Monument
- ▭ Zone of Notification



Rev	Date	Purpose of revision	Drawn	Checked	Rev'd	App'd
0	Mar 2024	Final	BP	BF	JD	AS

Jacobs

Client:



Project:

East Meath - North Dublin Grid Upgrade

Drawing Title:

Figure 13.1 - Locations of Recorded Archaeological Sites and Monuments (Sheet 6 of 9)

Drawing Status:

Final

Scale @ A3:

1:4,000

DO NOT SCALE

OS Sheet No.:

Jacobs No.:

8321084AJ

Drawing No.:

321084AJ-JAC-ZZ-XX-DR-G-0150

© Copyright 2024 Jacobs UK Limited. The concepts and information contained in this document are the property of Jacobs. Use or copying of this document in whole or in part without the written permission of Jacobs constitutes an infringement of copyright. Limitation: This drawing has been prepared on behalf of, and for the exclusive use of Jacobs' Client, and is subject to, and issued in accordance with, the provisions of the contract between Jacobs and the Client. Jacobs accepts no liability or responsibility whatsoever for, or in respect of, any use of, or reliance upon, this drawing by any third party.



Figure 13.1

Legend

- Chainage
- ▭ Planning Application Boundary (PAB)
- - - Proposed Cable Route
- - - Study Area (50m Buffer)
- ▭ HDD Compound
- ▭ Temporary Construction Compound
- ▭ Substation Footprint
- Recorded Monument
- ▭ Zone of Notification



0	Mar 2024	Final	BP	BF	JD	AS
Rev	Date	Purpose of revision	Drawn	Checked	Rev'd	App'd

Jacobs

Client:



Project:

East Meath - North Dublin Grid Upgrade

Drawing Title:

Figure 13.1 - Locations of Recorded Archaeological Sites and Monuments (Sheet 7 of 9)

Drawing Status:

Final

Scale @ A3:

1:4,000

DO NOT SCALE

OS Sheet No.:

Jacobs No.:

8321084AJ

Drawing No.:

321084AJ-JAC-ZZ-XX-DR-G-0151

© Copyright 2024, Jacobs U.K. Limited. The concepts and information contained in this document are the property of Jacobs. Use or copying of this document in whole or in part without the written permission of Jacobs constitutes an infringement of copyright. Limitation: This drawing has been prepared on behalf of, and for the exclusive use of, Jacobs' Client, and is subject to, and issued in accordance with, the provisions of the contract between Jacobs and the Client. Jacobs accepts no liability or responsibility whatsoever for, or in respect of, any use of, or reliance upon, this drawing by any third party.

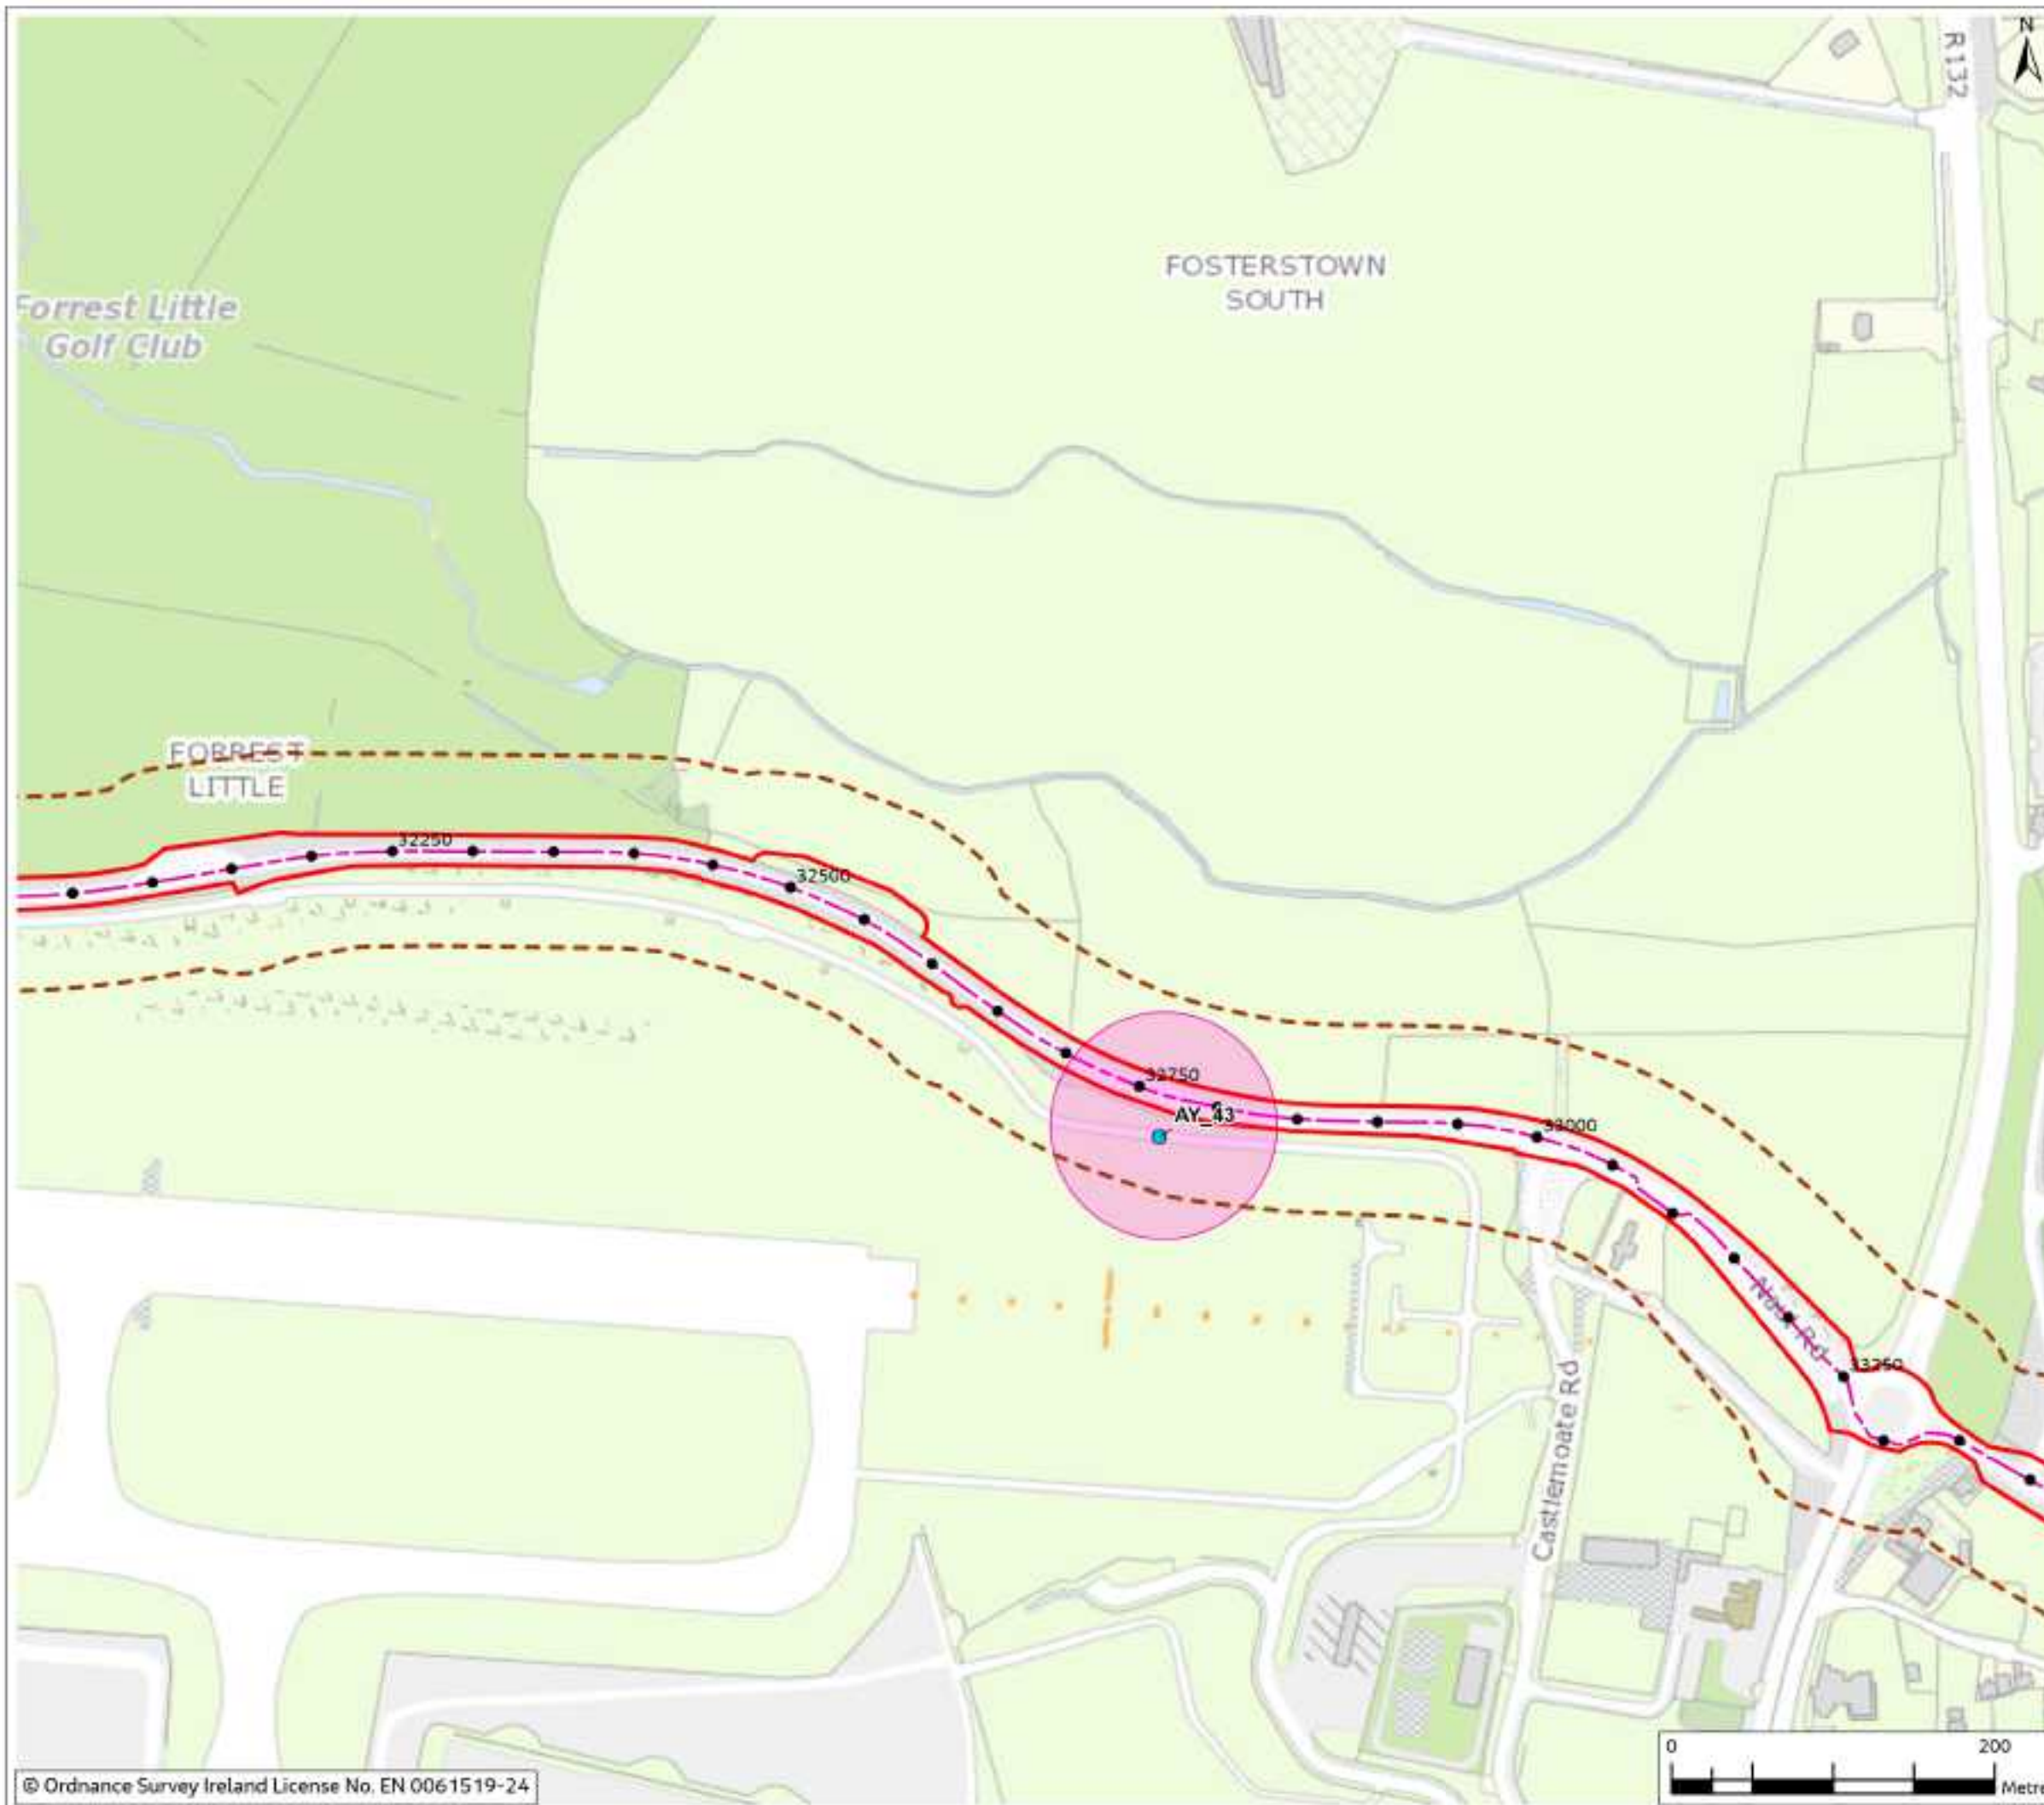


Figure 13.1

Legend

- Chainage
- ▭ Planning Application Boundary (PAB)
- - - Proposed Cable Route
- - - Study Area (50m Buffer)
- ▭ HDD Compound
- ▭ Temporary Construction Compound
- ▭ Substation Footprint
- Recorded Monument
- ▭ Zone of Notification



Rev	Date	Purpose of revision	Drawn	Checked	Rev'd	App'd
0	Mar 2024	Final	BP	BF	JD	AS

Jacobs

Client:



Project:

East Meath - North Dublin Grid Upgrade

Drawing Title:

Figure 13.1 - Locations of Recorded Archaeological Sites and Monuments (Sheet 8 of 9)

Drawing Status:

Final

Scale @ A3:

1:4,000

DO NOT SCALE

OS Sheet No:

8321084AJ

Drawing No:

321084AJ-JAC-ZZ-XX-DR-G-0152

© Copyright 2024, Jacobs UK Limited. The concepts and information contained in this document are the property of Jacobs. Use or copying of this document in whole or in part without the written permission of Jacobs constitutes an infringement of copyright. Limitation: This drawing has been prepared on behalf of, and for the exclusive use of Jacobs' Client, and is issued in accordance with, the provisions of the contract between Jacobs and the Client. Jacobs accepts no liability or responsibility whatsoever for, or in respect of, any use of, or reliance upon, this drawing by any third party.

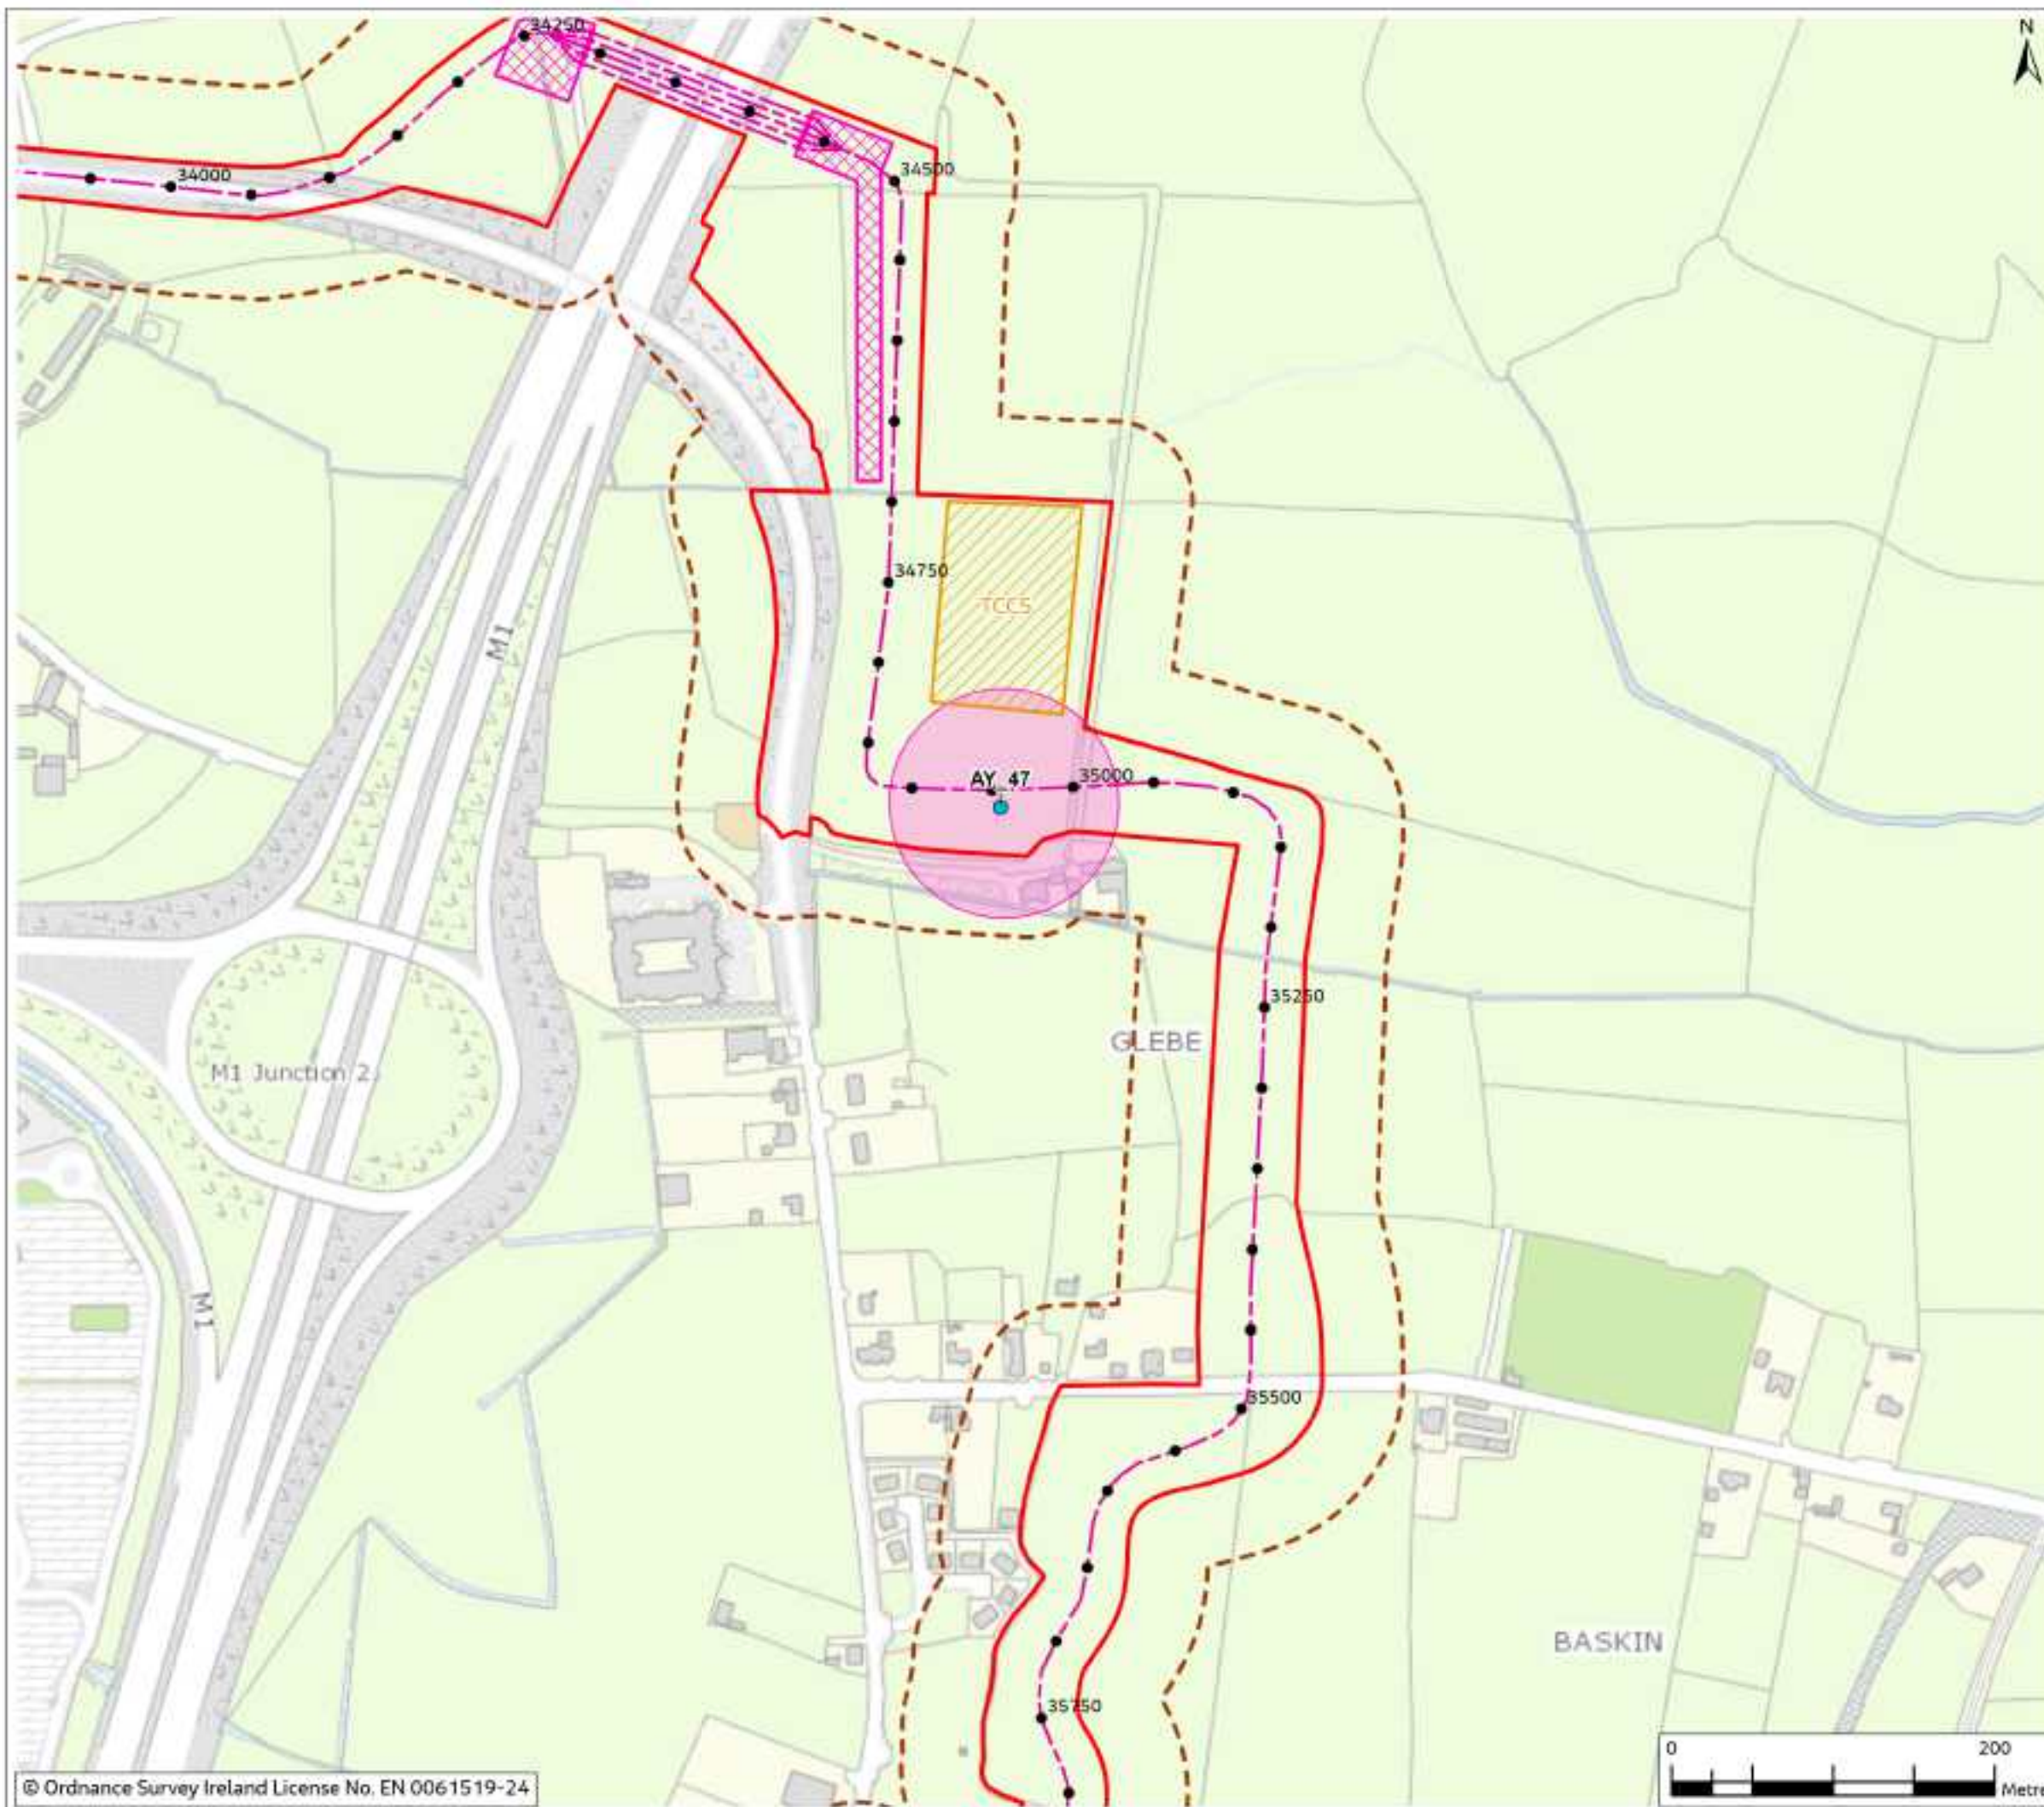


Figure 13.1

Legend

- Chainage
- ▭ Planning Application Boundary (PAB)
- - - Proposed Cable Route
- - - Study Area (50m Buffer)
- ▨ HDD Compound
- ▨ Temporary Construction Compound
- ▭ Substation Footprint
- Recorded Monument
- Zone of Notification



Rev	Date	Final	Purpose of revision	Drawn	Check'd	Rev'd	App'd
0	Mar 2024						

Jacobs

Client:



Project:

East Meath - North Dublin Grid Upgrade

Drawing Title:

Figure 13.1 - Locations of Recorded Archaeological Sites and Monuments (Sheet 9 of 9)

Drawing Status:

Final

Scale @ A3:

1:4,000

DO NOT SCALE

OS Sheet No.:

Jacobs No.:

8321084AJ

Drawing No.:

321084AJ-JAC-ZZ-XX-DR-G-0153

© Copyright 2024, Jacobs UK Limited. The concepts and information contained in this document are the property of Jacobs. Use or copying of this document in whole or in part without the written permission of Jacobs constitutes an infringement of copyright. Limitation: This drawing has been prepared on behalf of, and for the exclusive use of, Jacobs' Client, and is subject to, and issued in accordance with, the provisions of the contract between Jacobs and the Client. Jacobs accepts no liability or responsibility whatsoever for, or in respect of, any use of, or reliance upon, this drawing by any third party.