

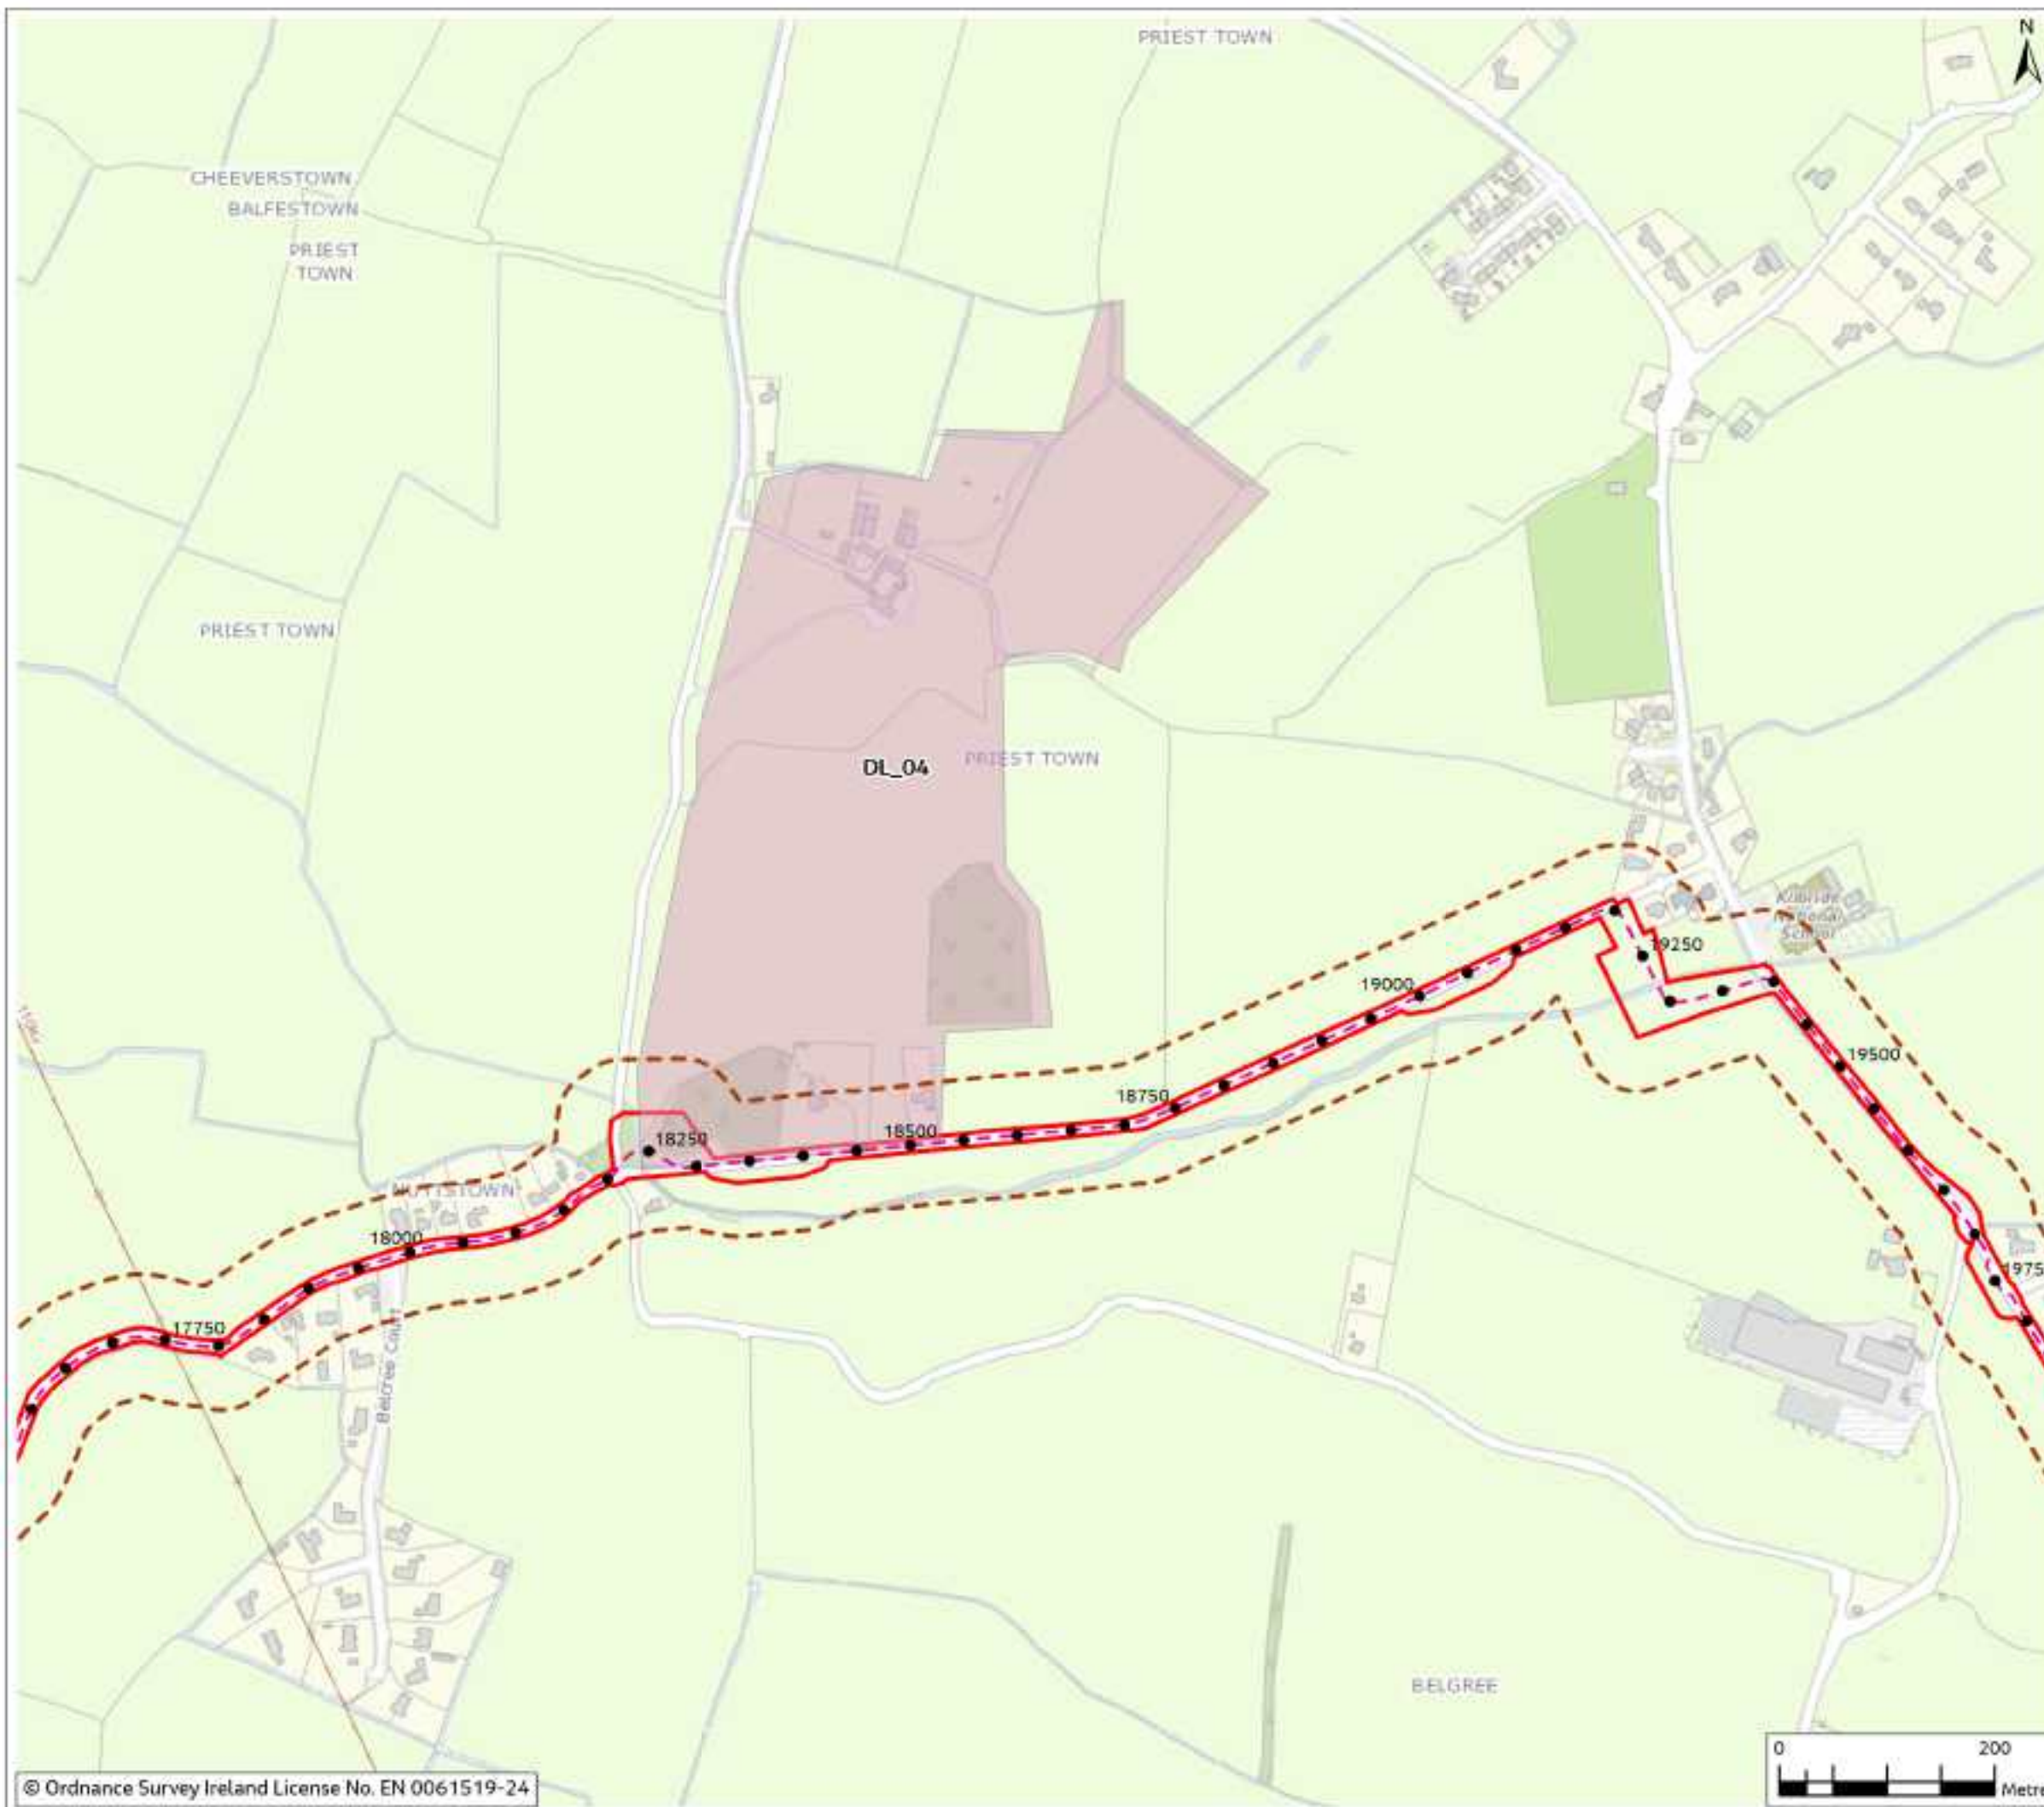


Figure 13.3

Legend

- Chainage
- - - Proposed Cable Route
- ▭ Planning Application Boundary (PAB)
- - - Study Area (50m Buffer)
- ▭ Survey of Historic Gardens and Designed Landscapes
- ▭ Demesne lands identified from historic mapping (Ordnance Survey 6", 1837-1842)



Rev	Date	Purpose of revision	Drawn	Checked	Rev'd	App'd
0	Mar 2024	Final	BP	BF	JD	AC

Jacobs



Project
East Meath - North Dublin Grid Upgrade

Drawing Title
Sheet 13.3 - Locations of Gardens and Designed Landscapes (Sheet 1 of 6)

Drawing Status
Final

Scale @ A3
1:5,000 DO NOT SCALE

OS Sheet No.

Jacobs No. 8321084AJ

Drawing No. 321084AJ-JAC-ZZ-XX-DR-G-0156

© Copyright 2024, Jacobs U.K. Limited. The concepts and information contained in this document are the property of Jacobs. Use or copying of this document in whole or in part without the written permission of Jacobs constitutes an infringement of copyright. Limitation: This drawing has been prepared on behalf of, and for the exclusive use of Jacobs' Client, and is issued in accordance with the provisions of the contract between Jacobs and the Client. Jacobs accepts no liability or responsibility whatsoever for, or in respect of any use of, or reliance upon, this drawing by any third party.

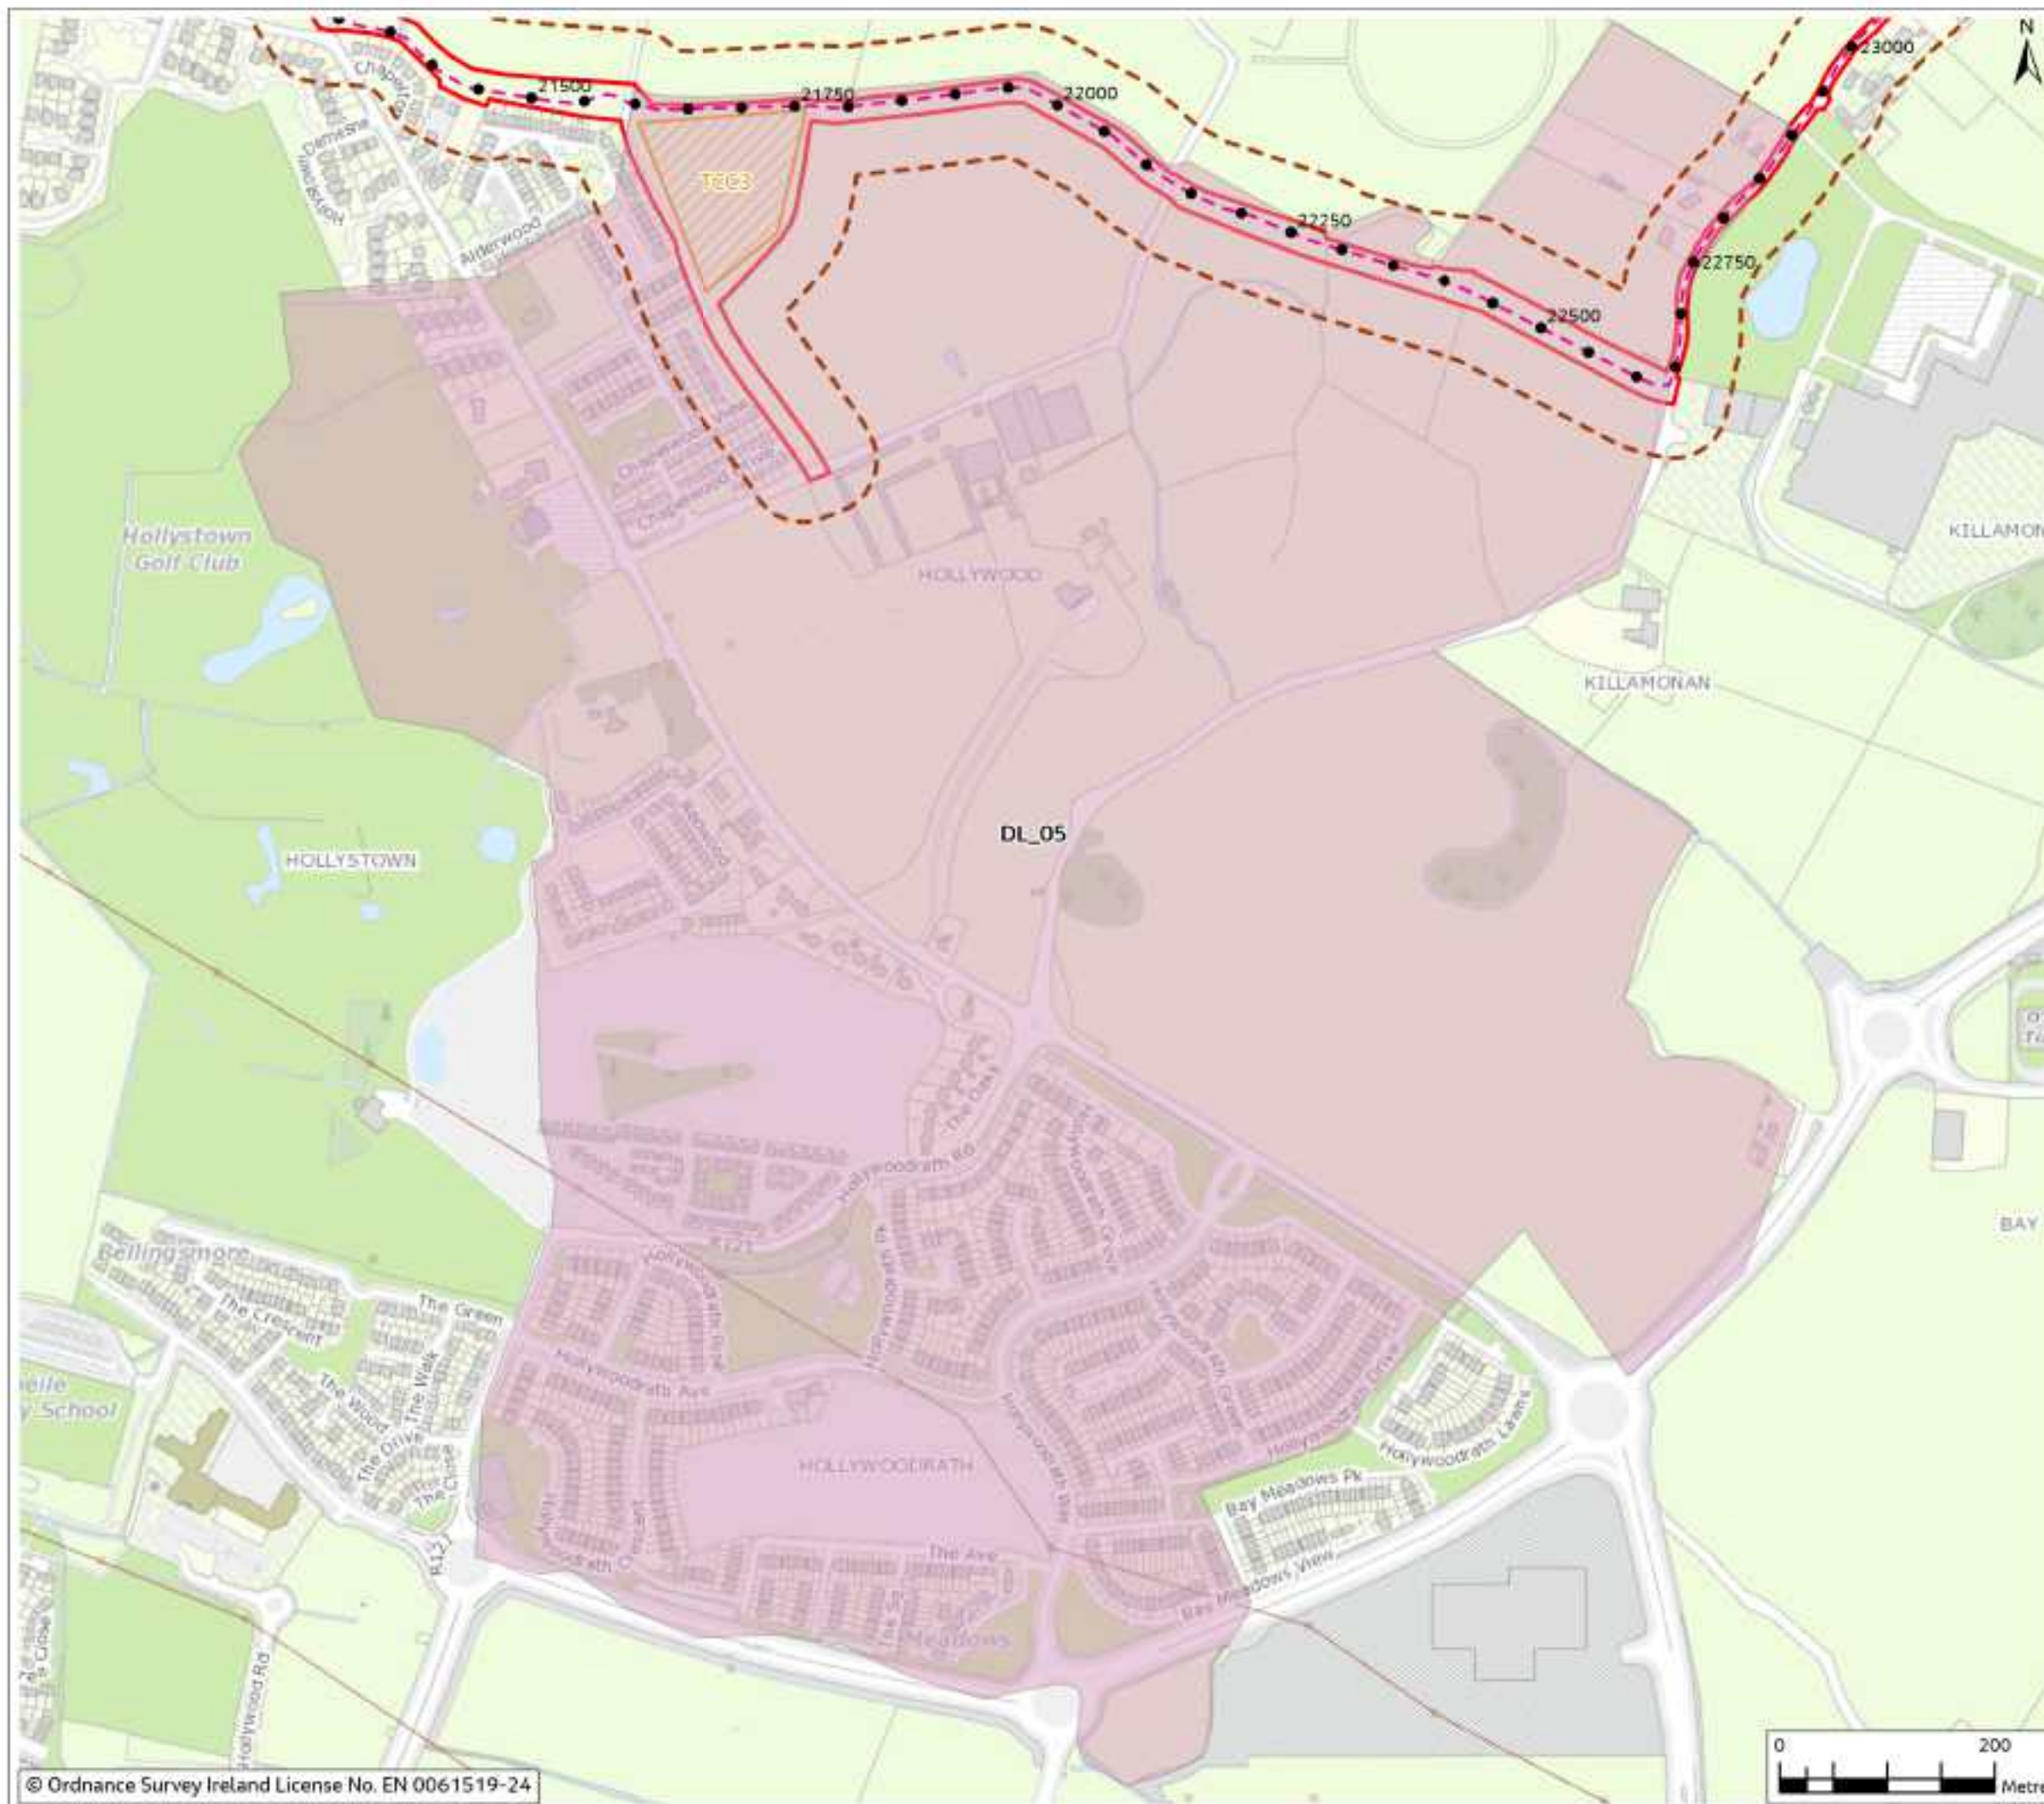


Figure 13.3

Legend

- Chainage
- - - Proposed Cable Route
- ▭ Planning Application Boundary (PAB)
- - - Study Area (50m Buffer)
- ▭ Temporary Construction Compound
- ▭ Survey of Historic Gardens and Designed Landscapes
- ▭ Demesne lands identified from historic mapping (Ordnance Survey 6\", 1837-1842)



Rev	Date	Purpose of revision	Drawn	Checked	Rev'd	App'd
0	Mar 2024	Final	BP	BF	JD	AS

Jacobs

Client: 

Project: East Meath - North Dublin Grid Upgrade

Drawing Title: Sheet 13.3 - Locations of Gardens and Designed Landscapes (Sheet 2 of 6)

Drawing Status: Final

Scale @ A3: 1:5,000 DO NOT SCALE

OS Sheet No. 8321084AJ

Drawing No. 321084AJ-JAC-ZZ-XX-DR-G-0157

© Copyright 2024, Jacobs U.K. Limited. The concepts and information contained in this document are the property of Jacobs. Use or copying of this document in whole or in part without the written permission of Jacobs constitutes an infringement of copyright. Limitation: This drawing has been prepared on behalf of, and for the exclusive use of Jacobs' Client, and is subject to, and issued in accordance with, the provisions of the contract between Jacobs and the Client. Jacobs accepts no liability or responsibility whatsoever for, or in respect of, any use of, or reliance upon, this drawing by any third party.

Figure 13.3



Legend

- Chainage
- - - Proposed Cable Route
- ▭ Planning Application Boundary (PAB)
- - - Study Area (50m Buffer)
- ▭ Survey of Historic Gardens and Designed Landscapes
- ▭ Demesne lands identified from historic mapping (Ordnance Survey 6", 1837-1842)



Rev	Date	Purpose of revision	Drawn	Checked	Rev'd	App'd
0	Mar 2024	Final	BP	BF	JD	AS

Jacobs

Client:



Project:

East Meath - North Dublin Grid Upgrade

Drawing Title:

Sheet 13.3 - Locations of Gardens and Designed Landscapes
(Sheet 3 of 6)

Drawing Status:

Final

Scale @ A3:

1:5,000

DO NOT SCALE

OS Sheet No.:

8321084AJ

Drawing No.:

321084AJ-JAC-ZZ-XX-DR-G-0158

© Copyright 2024 Jacobs U.K. Limited. The concepts and information contained in this document are the property of Jacobs. Use or copying of this document in whole or in part without the written permission of Jacobs constitutes an infringement of copyright. Limitation: This drawing has been prepared on behalf of, and for the exclusive use of Jacobs' Client, and is subject to, and issued in accordance with, the provisions of the contract between Jacobs and the Client. Jacobs accepts no liability or responsibility whatsoever for, or in respect of, any use of, or reliance upon, this drawing by any third party.



Figure 13.3

Legend

- Chainage
- - - Proposed Cable Route
- ▭ Planning Application Boundary (PAB)
- - - Study Area (50m Buffer)
- ▭ Survey of Historic Gardens and Designed Landscapes
- ▭ Demesne lands identified from historic mapping (Ordnance Survey 6", 1837-1842)



0	Mar 2024	Final	BP	BF	JD	AS
Rev	Date	Purpose of revision	Drawn	Checked	Rev'd	App'd

Jacobs

Client



Project

East Meath - North Dublin Grid Upgrade

Drawing Title

Sheet 13.3 - Locations of Gardens and Designed Landscapes (Sheet 4 of 6)

Drawing Status

Final

Scale @ A3

1:5,000

DO NOT SCALE

OS Sheet No.

8321084AJ

Drawing No.

321084AJ-JAC-ZZ-XX-DR-G-0159

© Copyright 2024, Jacobs U.K. Limited. The concepts and information contained in this document are the property of Jacobs. Use or copying of this document in whole or in part without the written permission of Jacobs constitutes an infringement of copyright. Limitation: This drawing has been prepared on behalf of, and for the exclusive use of Jacobs' Client, and is subject to, and issued in accordance with, the provisions of the contract between Jacobs and the Client. Jacobs accepts no liability or responsibility whatsoever for, or in respect of, any use of, or reliance upon, this drawing by any third party.


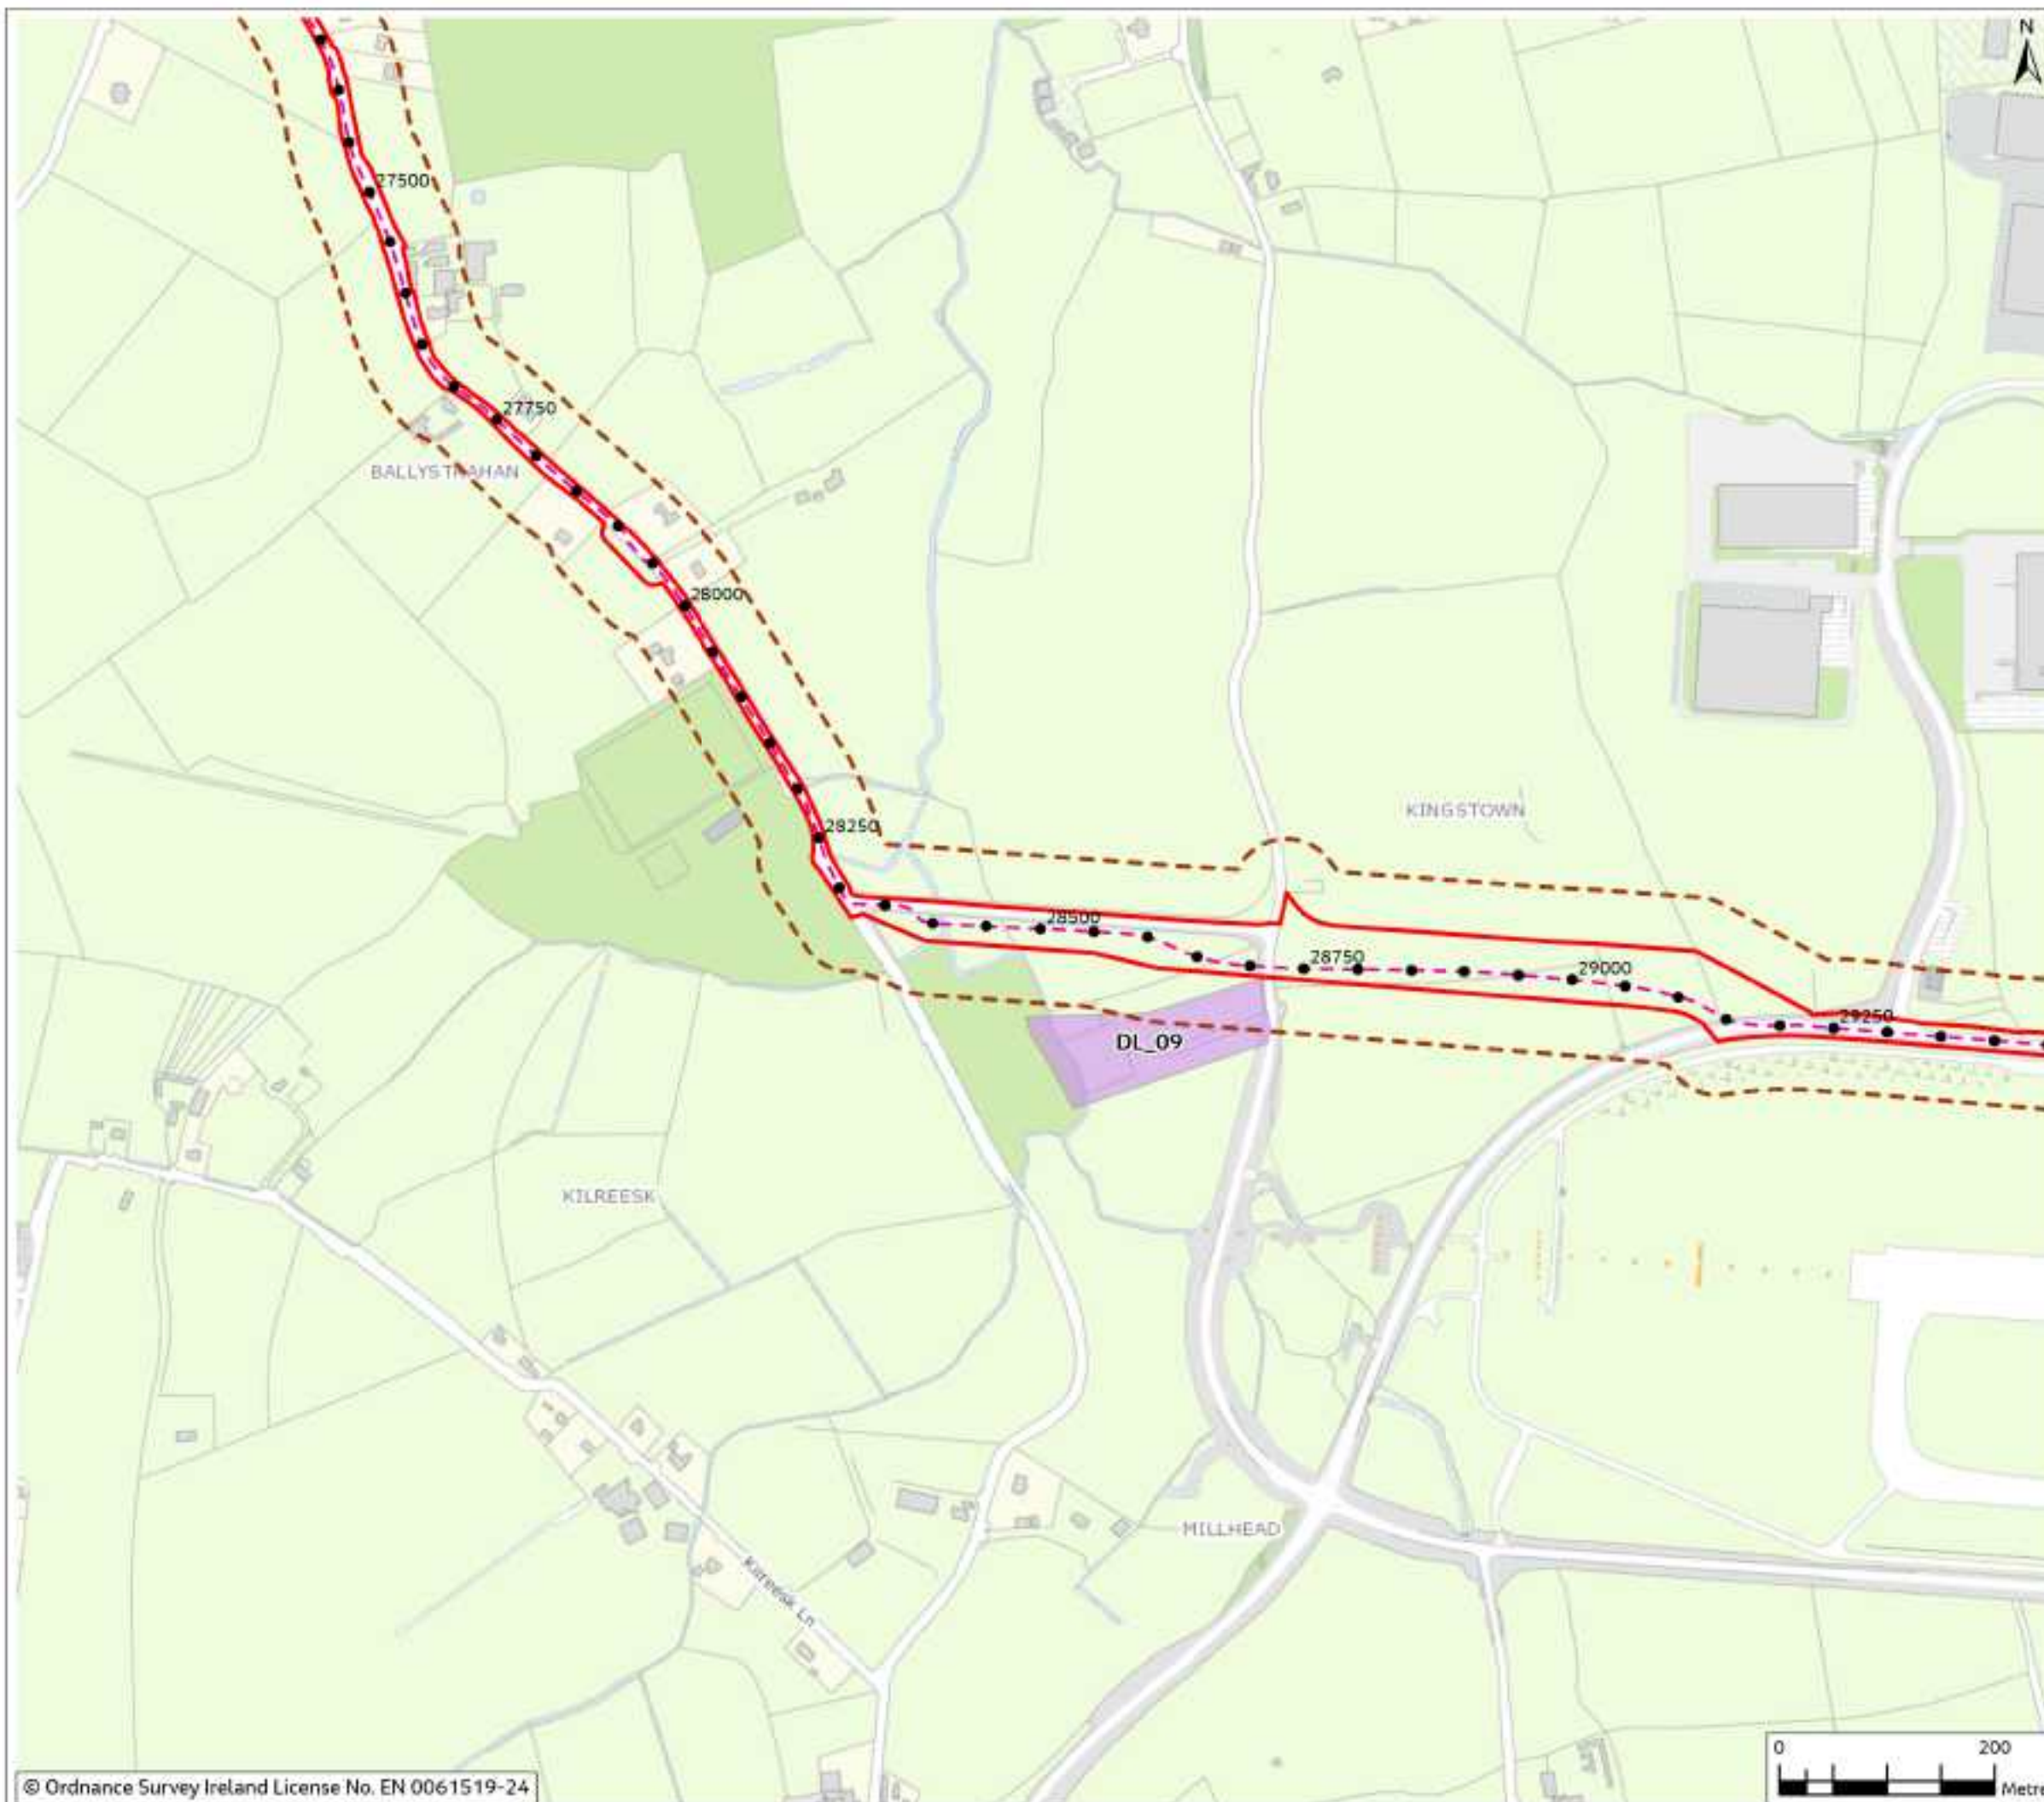


Figure 13.3



Legend

- Chainage
- - - Proposed Cable Route
- ▭ Planning Application Boundary (PAB)
- - - Study Area (50m Buffer)
- ▭ Temporary Construction Compound
- ▭ HDD Compounds
- ▭ Survey of Historic Gardens and Designed Landscapes
- ▭ Demesne lands identified from historic mapping (Ordnance Survey 6", 1837-1842)

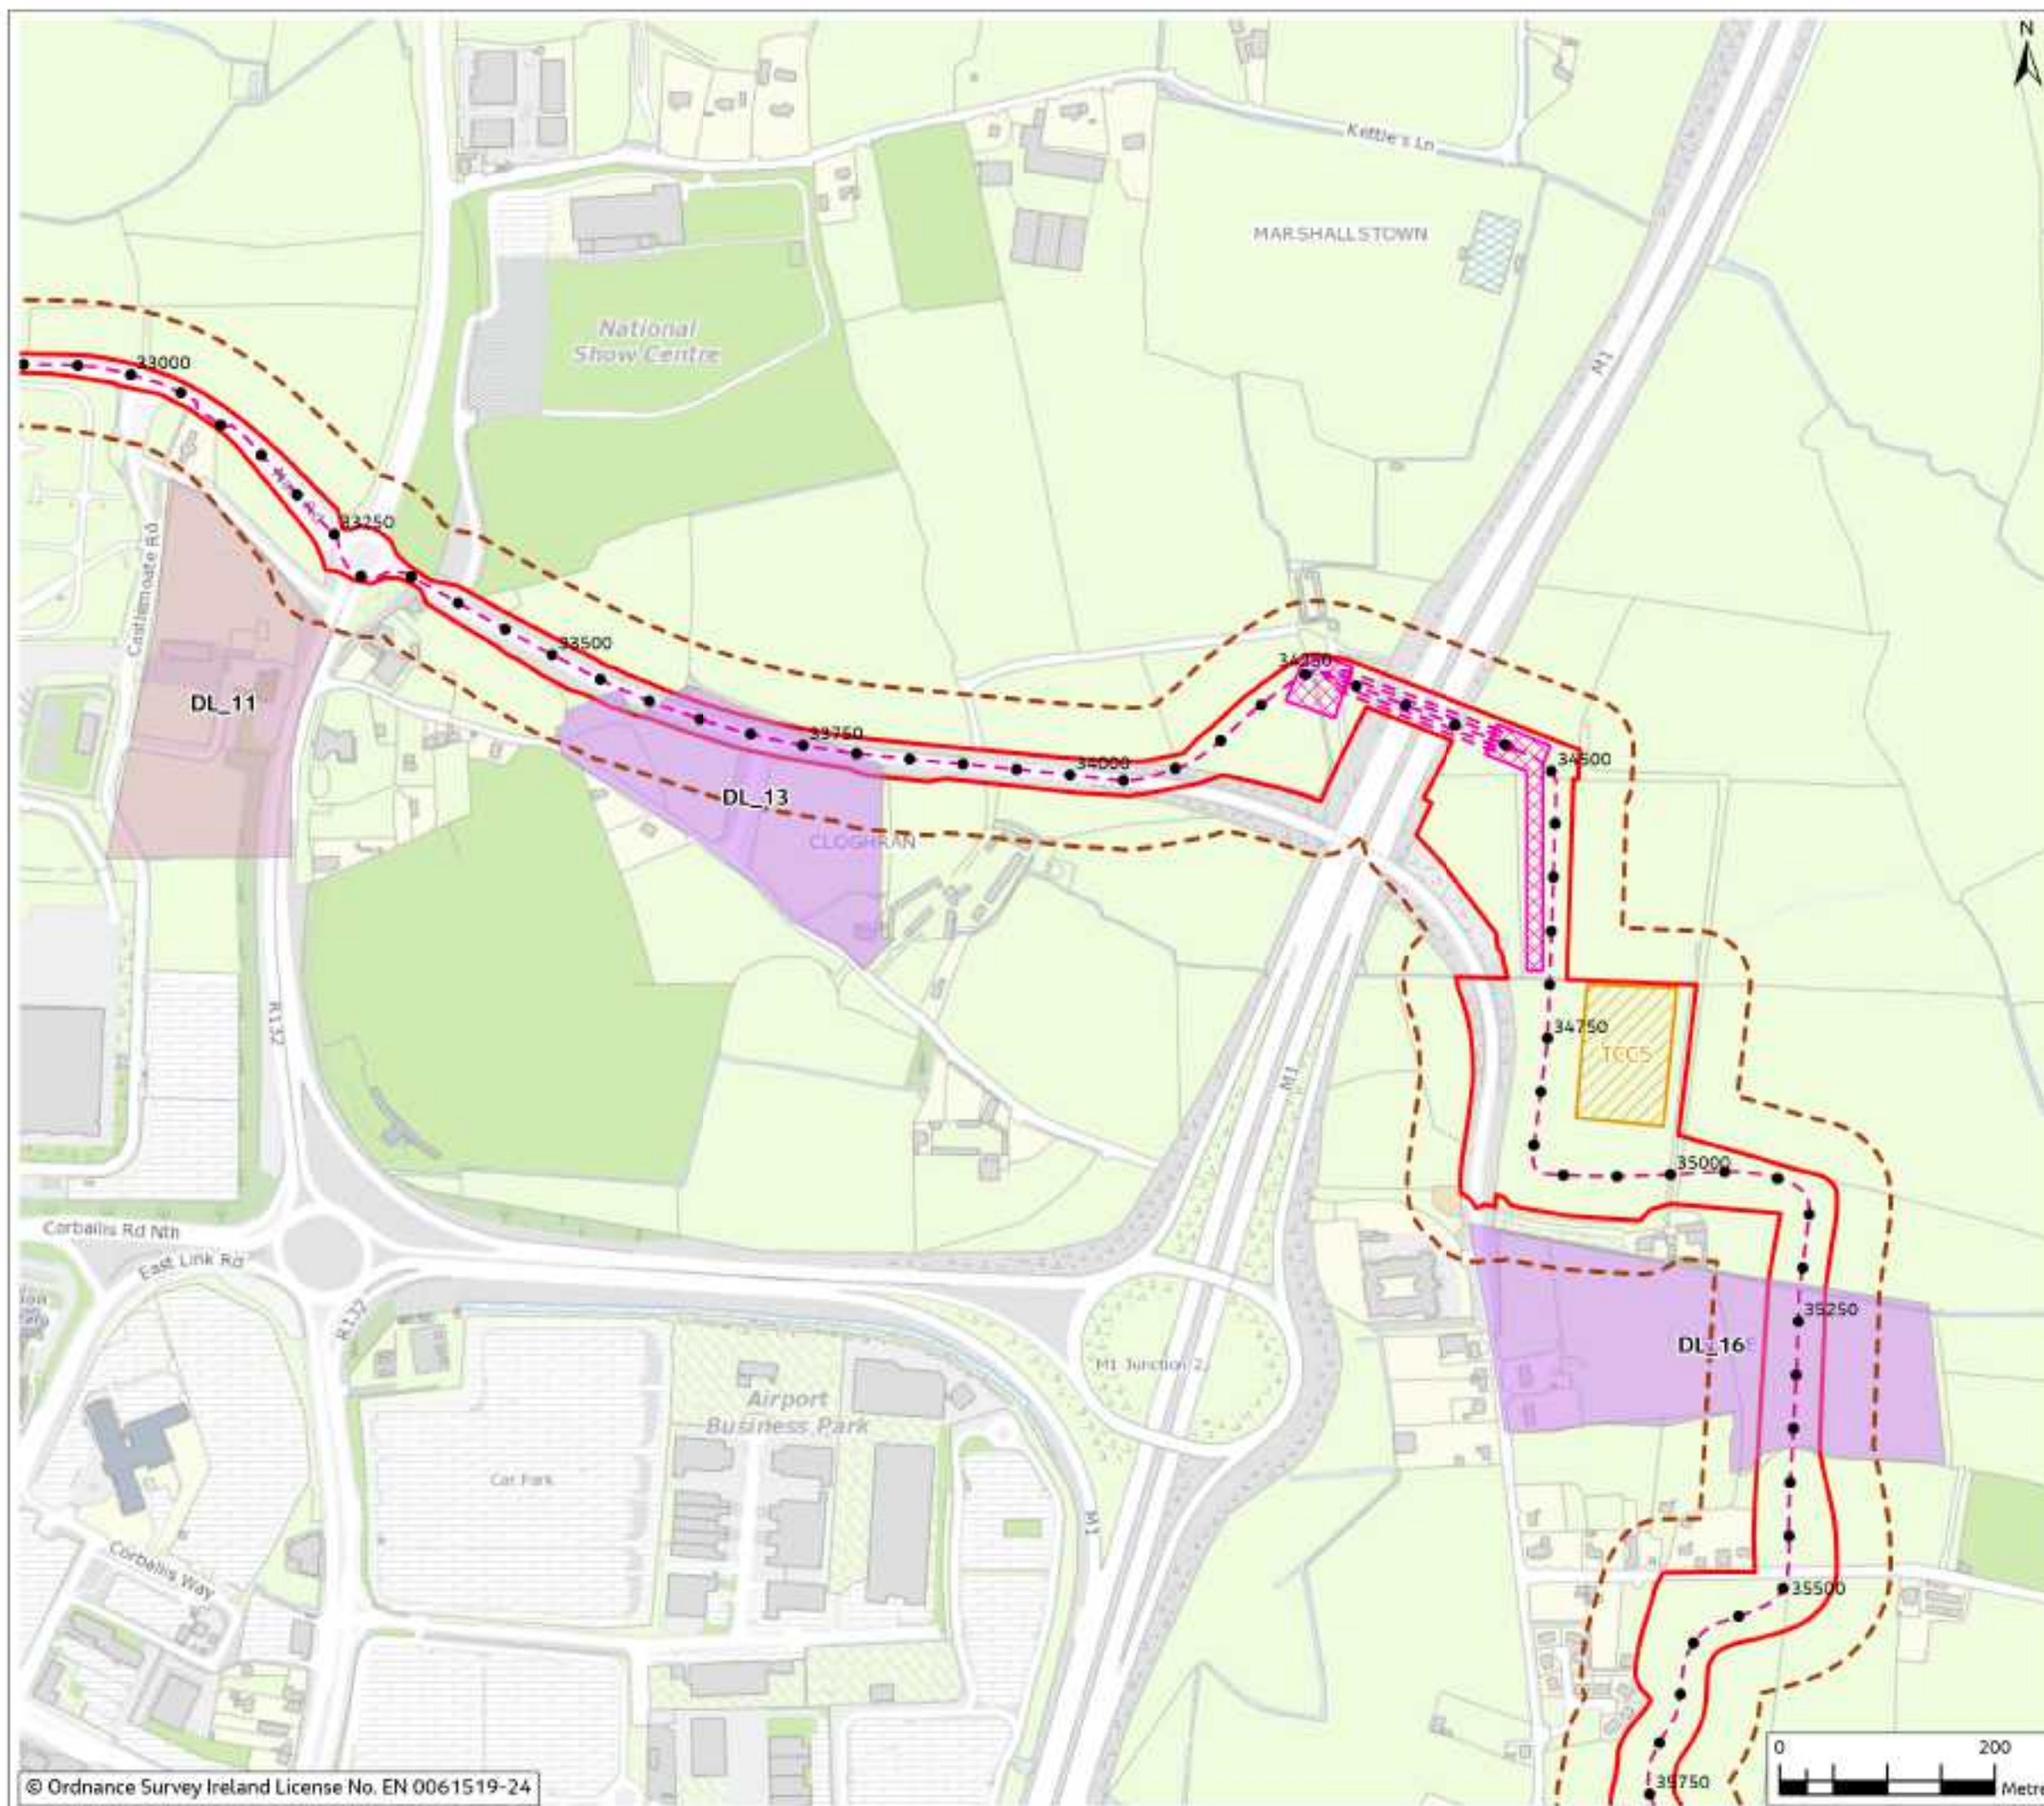

0	Mar 2024	Final	BP	HP	JD	AS
Rev	Date	Purpose of revision	Drawn	Checked	Rev'd	App'd

Jacobs

Client:



Project:

East Meath - North Dublin Grid Upgrade

Drawing Title:

Sheet 13.3 - Locations of Gardens and Designed Landscapes (Sheet 5 of 6)

Drawing Status:

Final

Scale @ A3:

1:5,000

DO NOT SCALE

OS Sheet No.:

8321084AJ

Drawing No.:

321084AJ-JAC-ZZ-XX-DR-G-0160

© Copyright 2024, Jacobs U.K. Limited. The concepts and information contained in this document are the property of Jacobs. Use or copying of this document in whole or in part without the written permission of Jacobs constitutes an infringement of copyright. Limitation: This drawing has been prepared on behalf of, and for the exclusive use of Jacobs' Client, and is subject to, and issued in accordance with, the provisions of the contract between Jacobs and the Client. Jacobs accepts no liability or responsibility whatsoever for, or in respect of, any use of, or reliance upon, this drawing by any third party.

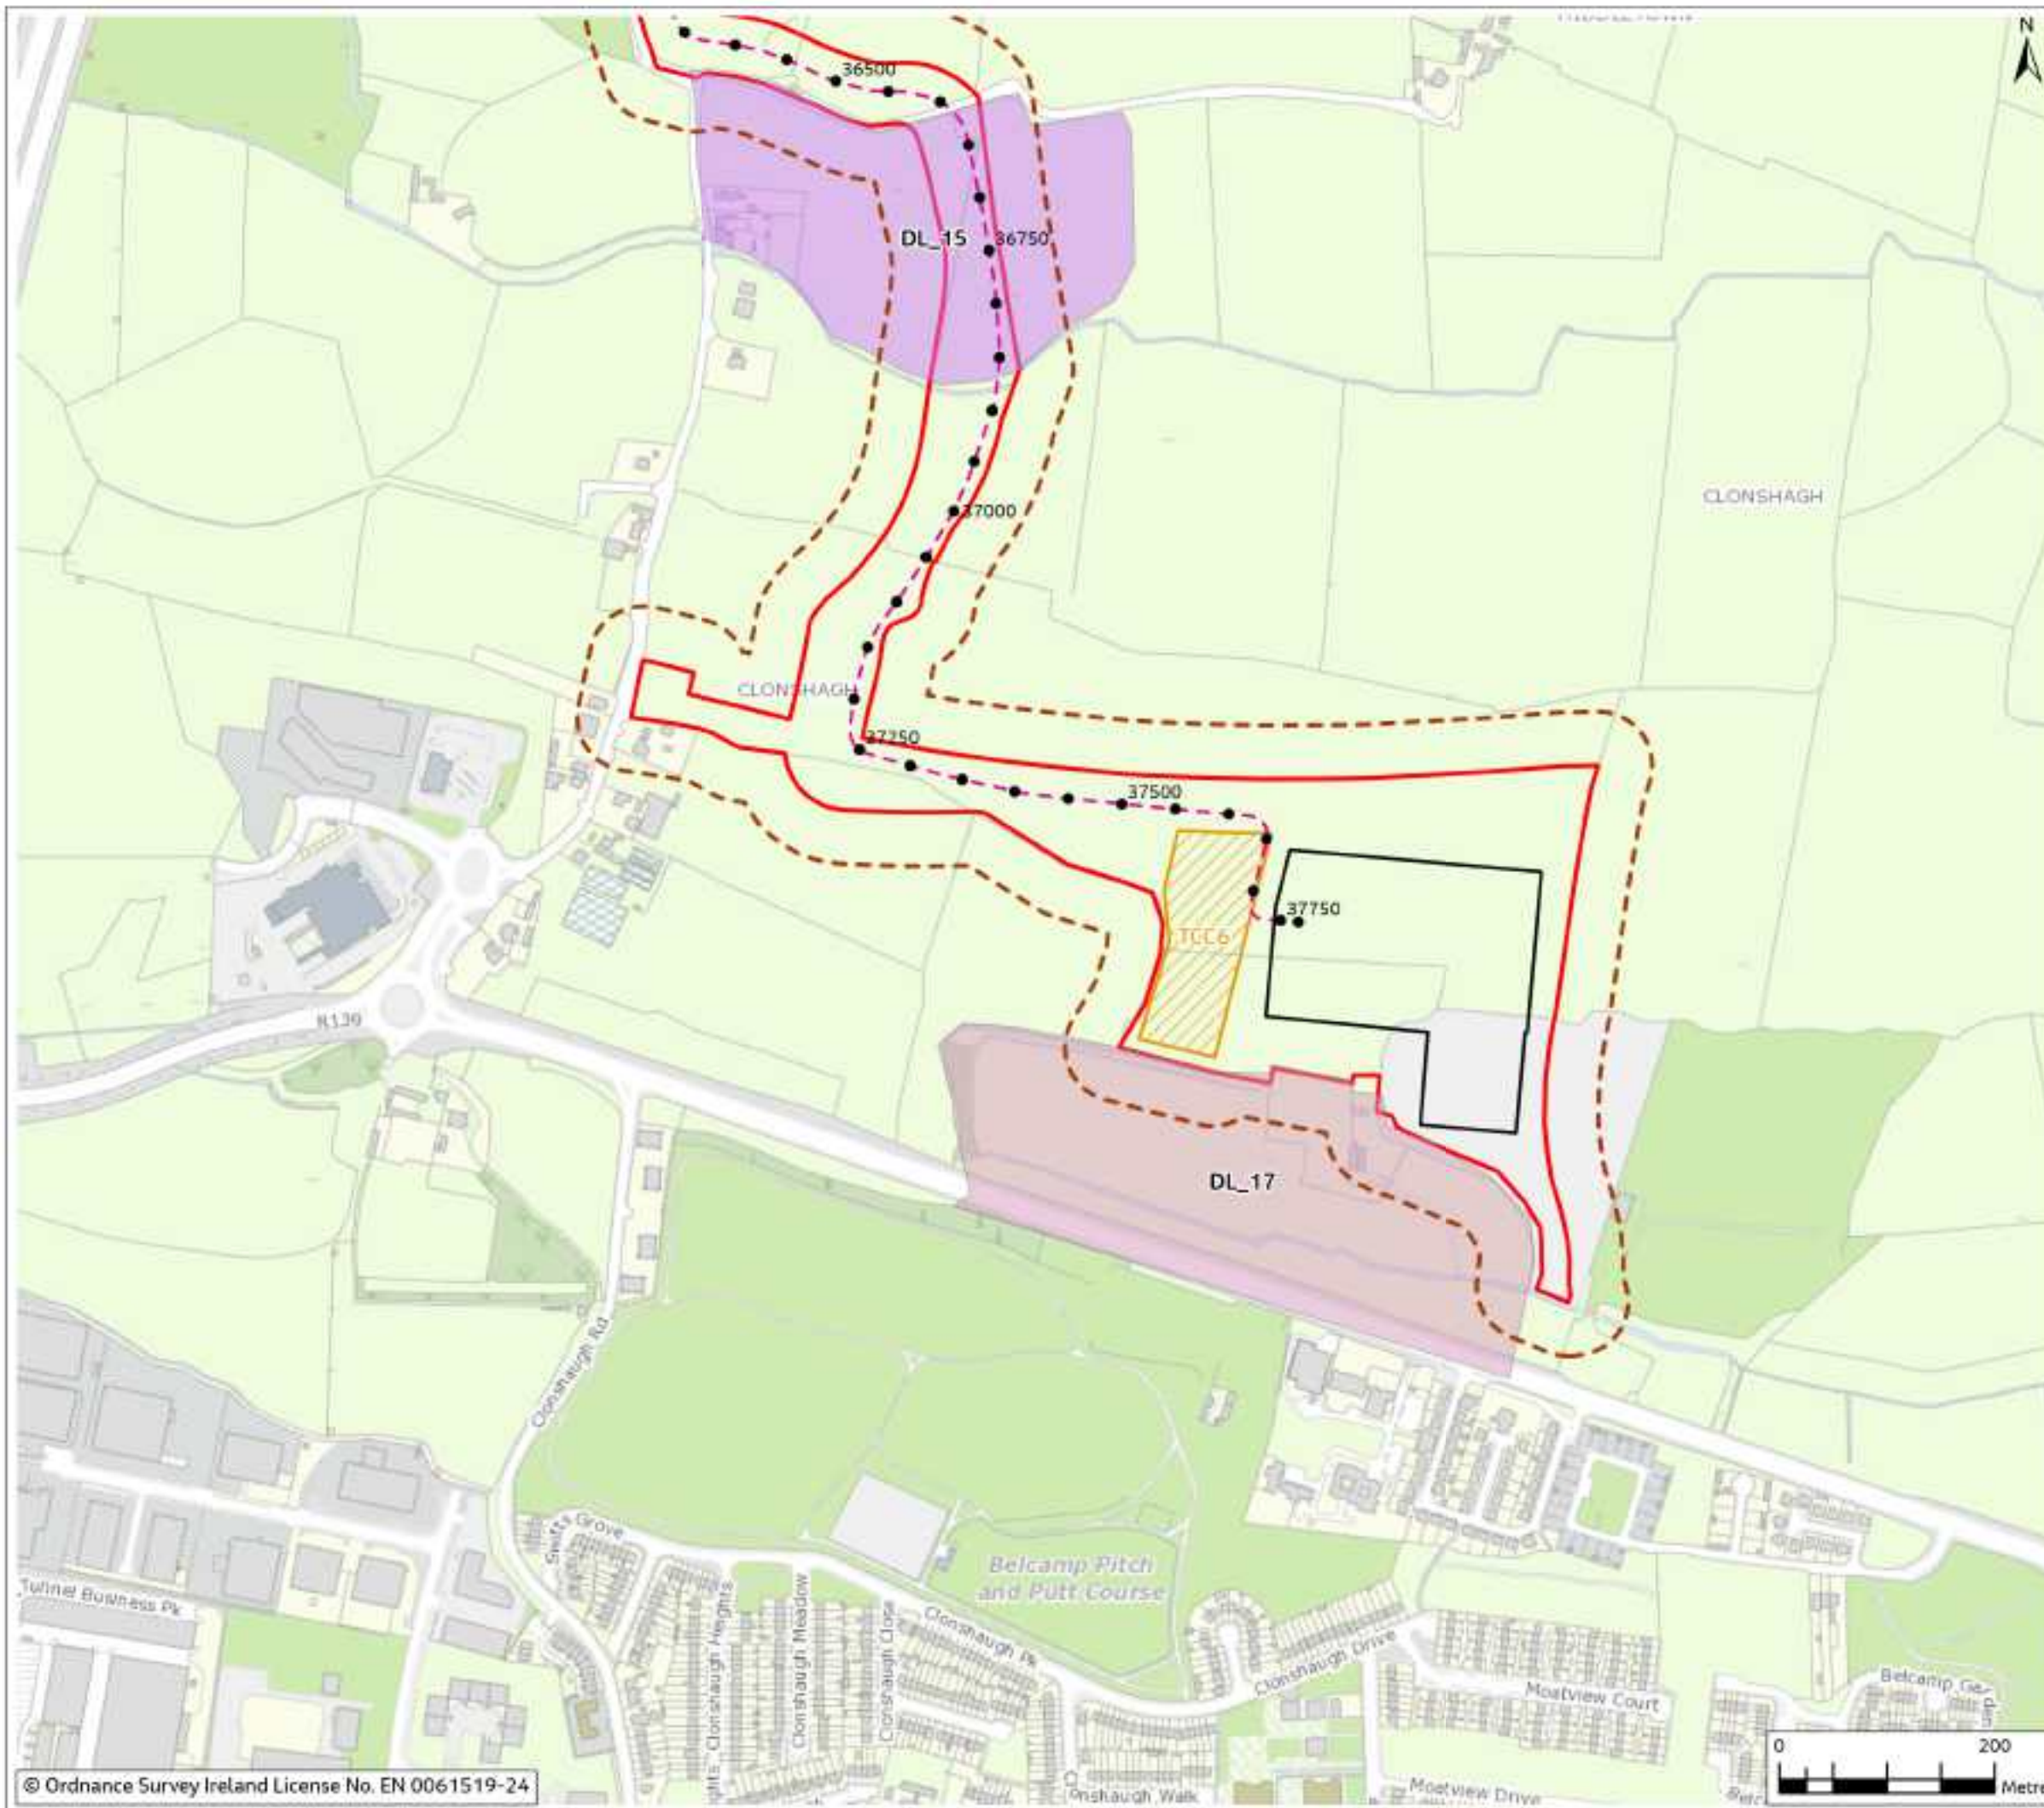


Figure 13.3

Legend

- Chainage
- - - Proposed Cable Route
- ▭ Planning Application Boundary (PAB)
- - - Study Area (50m Buffer)
- ▭ Temporary Construction Compound
- ▭ Substation Footprint
- ▭ Survey of Historic Gardens and Designed Landscapes
- ▭ Demesne lands identified from historic mapping (Ordnance Survey 6", 1837-1842)



Rev	Date	Purpose of revision	Drawn	Checked	Rev'd	App'd
0	Mar 2024	Final	BP	BF	JD	AS

Jacobs

Client



Project

East Meath - North Dublin Grid Upgrade

Drawing Title

Sheet 13.3 - Locations of Gardens and Designed Landscapes (Sheet 6 of 6)

Drawing Status

Final

Scale @ A3

1:5,000

DO NOT SCALE

OS Sheet No.

832108AJ

Drawing No.

321084AJ-JAC-ZZ-XX-DR-G-0161

© Copyright 2024 Jacobs U.K. Limited. The concepts and information contained in this document are the property of Jacobs. Use or copying of this document in whole or in part without the written permission of Jacobs constitutes an infringement of copyright. Limitation: This drawing has been prepared on behalf of, and for the exclusive use of Jacobs' Client, and is subject to, and issued in accordance with, the provisions of the contract between Jacobs and the Client. Jacobs accepts no liability or responsibility whatsoever for, or in respect of, any use of, or reliance upon, this drawing by any third party.