

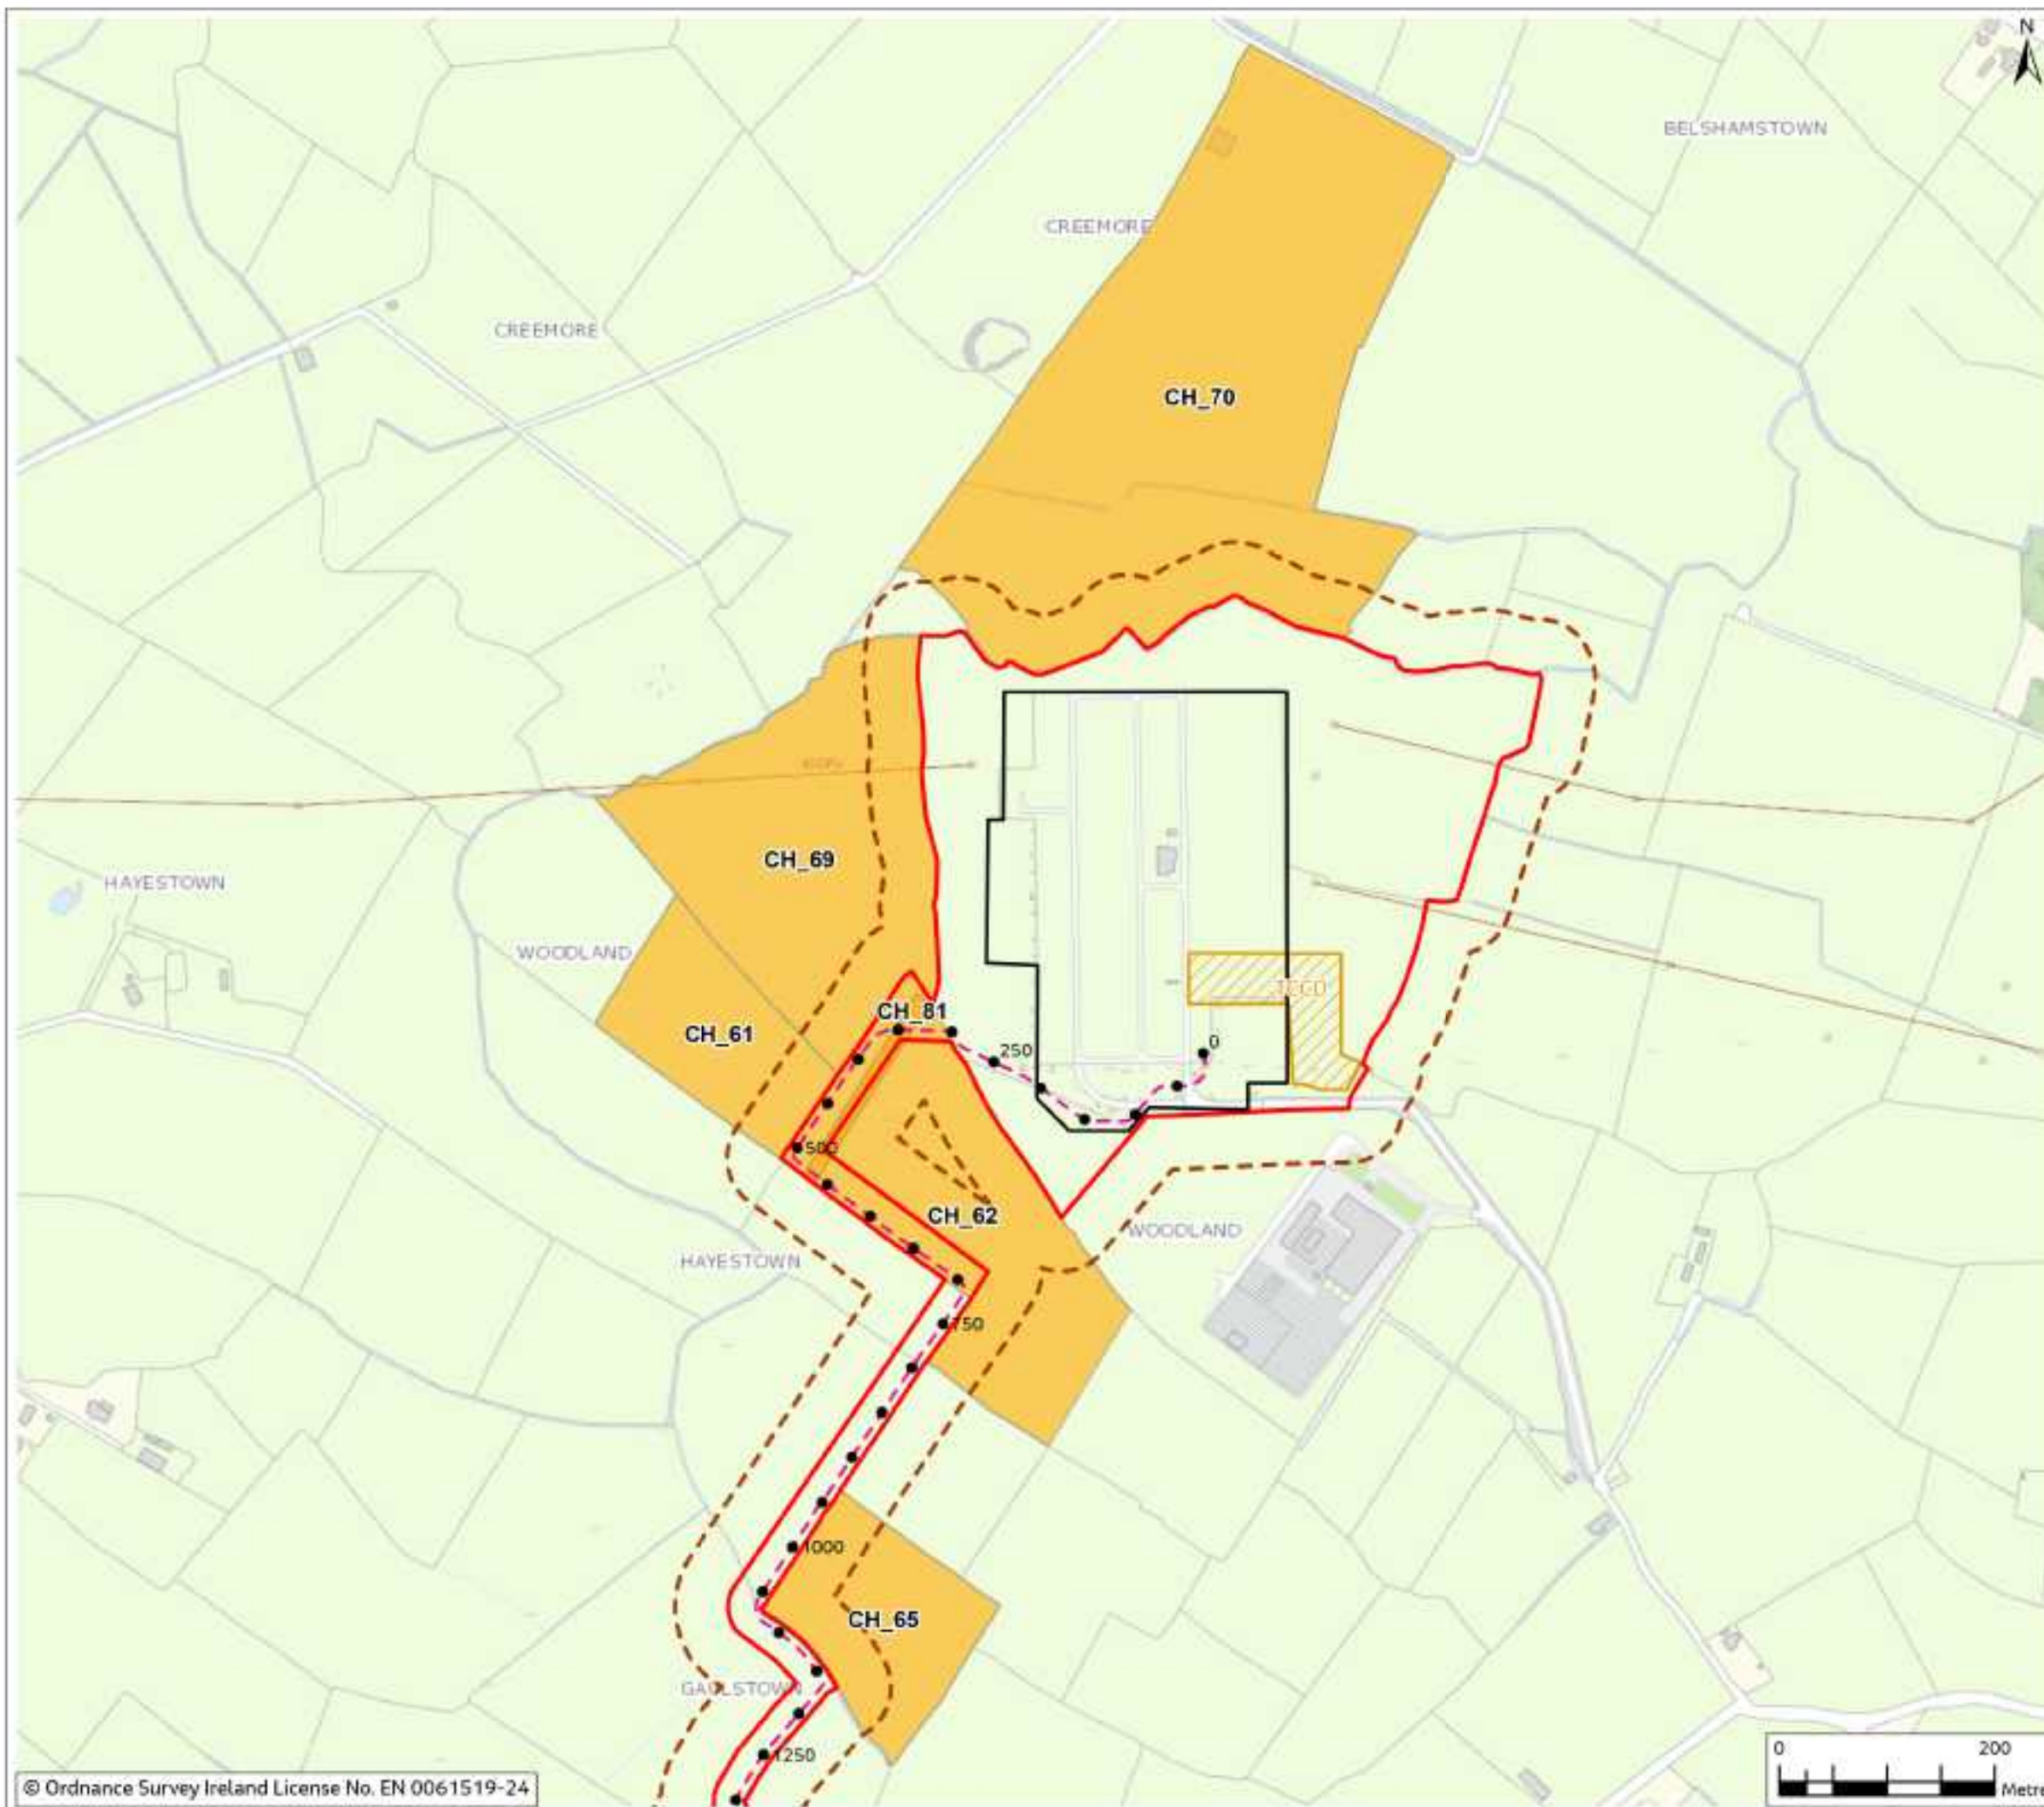


Figure 13.4

Legend

- Chainage
- - - Proposed Cable Route
- ▭ Planning Application Boundary (PAB)
- - - Study Area (50m Buffer)
- ▭ Temporary Construction Compound
- ▭ Substation Footprint
- ▭ Non-designated Cultural Heritage Asset



Rev	Date	Purpose of revision	Drawn	Checked	Rev'd	App'd
0	Mar 2024	Final	BP	BF	JD	AS

Jacobs

Client



Project

East Meath - North Dublin Grid Upgrade

Drawing Title

Figure 13.4 - Location of Non-Designated Cultural Heritage (Sheet 1 of 12)

Drawing Status

Final

Scale @ A3

1:5,000

DO NOT SCALE

OS Sheet No.

Jacobs No.

8321084AJ

Drawing No.


321084AJ-JAC-ZZ-XX-DR-G-0162

© Copyright 2024, Jacobs U.K. Limited. The concepts and information contained in this document are the property of Jacobs. Use or copying of this document in whole or in part without the written permission of Jacobs constitutes an infringement of copyright. Limitation: This drawing has been prepared on behalf of, and for the exclusive use of, Jacobs' Client, and is issued in accordance with the provisions of the contract between Jacobs and the Client. Jacobs accepts no liability or responsibility whatsoever for, or in respect of, any use of, or reliance upon, this drawing by any third party.

Figure 13.4

Legend

- Chainage
- - - Proposed Cable Route
- ▭ Planning Application Boundary (PAB)
- - - Study Area (50m Buffer)
- ▭ Temporary Construction Compound
- ▭ Non-designated Cultural Heritage Asset
- Non-designated Cultural Heritage Constraint Location

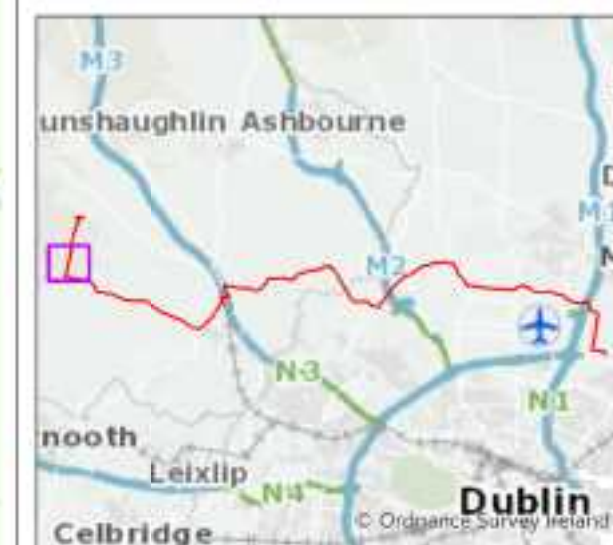

Rev	Date	Purpose of revision	Drawn	Checked	Rev'd	App'd
0	Mar 2024	Final	BP	BF	JD	AS

Jacobs



Client: East Meath - North Dublin Grid Upgrade

Drawing Title: Figure 13.4 - Location of Non-Designated Cultural Heritage (Sheet 2 of 12)


Drawing Status: Final

Scale @ A3: 1:5,000 DO NOT SCALE

OS Sheet No.: 8321084AJ

Drawing No.: 321084AJ-JAC-ZZ-XX-DR-G-0163

© Copyright 2024 Jacobs U.K. Limited. The concepts and information contained in this document are the property of Jacobs. Use or copying of this document in whole or in part without the written permission of Jacobs constitutes an infringement of copyright. Limitation: This drawing has been prepared on behalf of, and for the exclusive use of Jacobs' Client, and is subject to, and issued in accordance with, the provisions of the contract between Jacobs and the Client. Jacobs accepts no liability or responsibility whatsoever for, or in respect of, any use of, or reliance upon, this drawing by any third party.

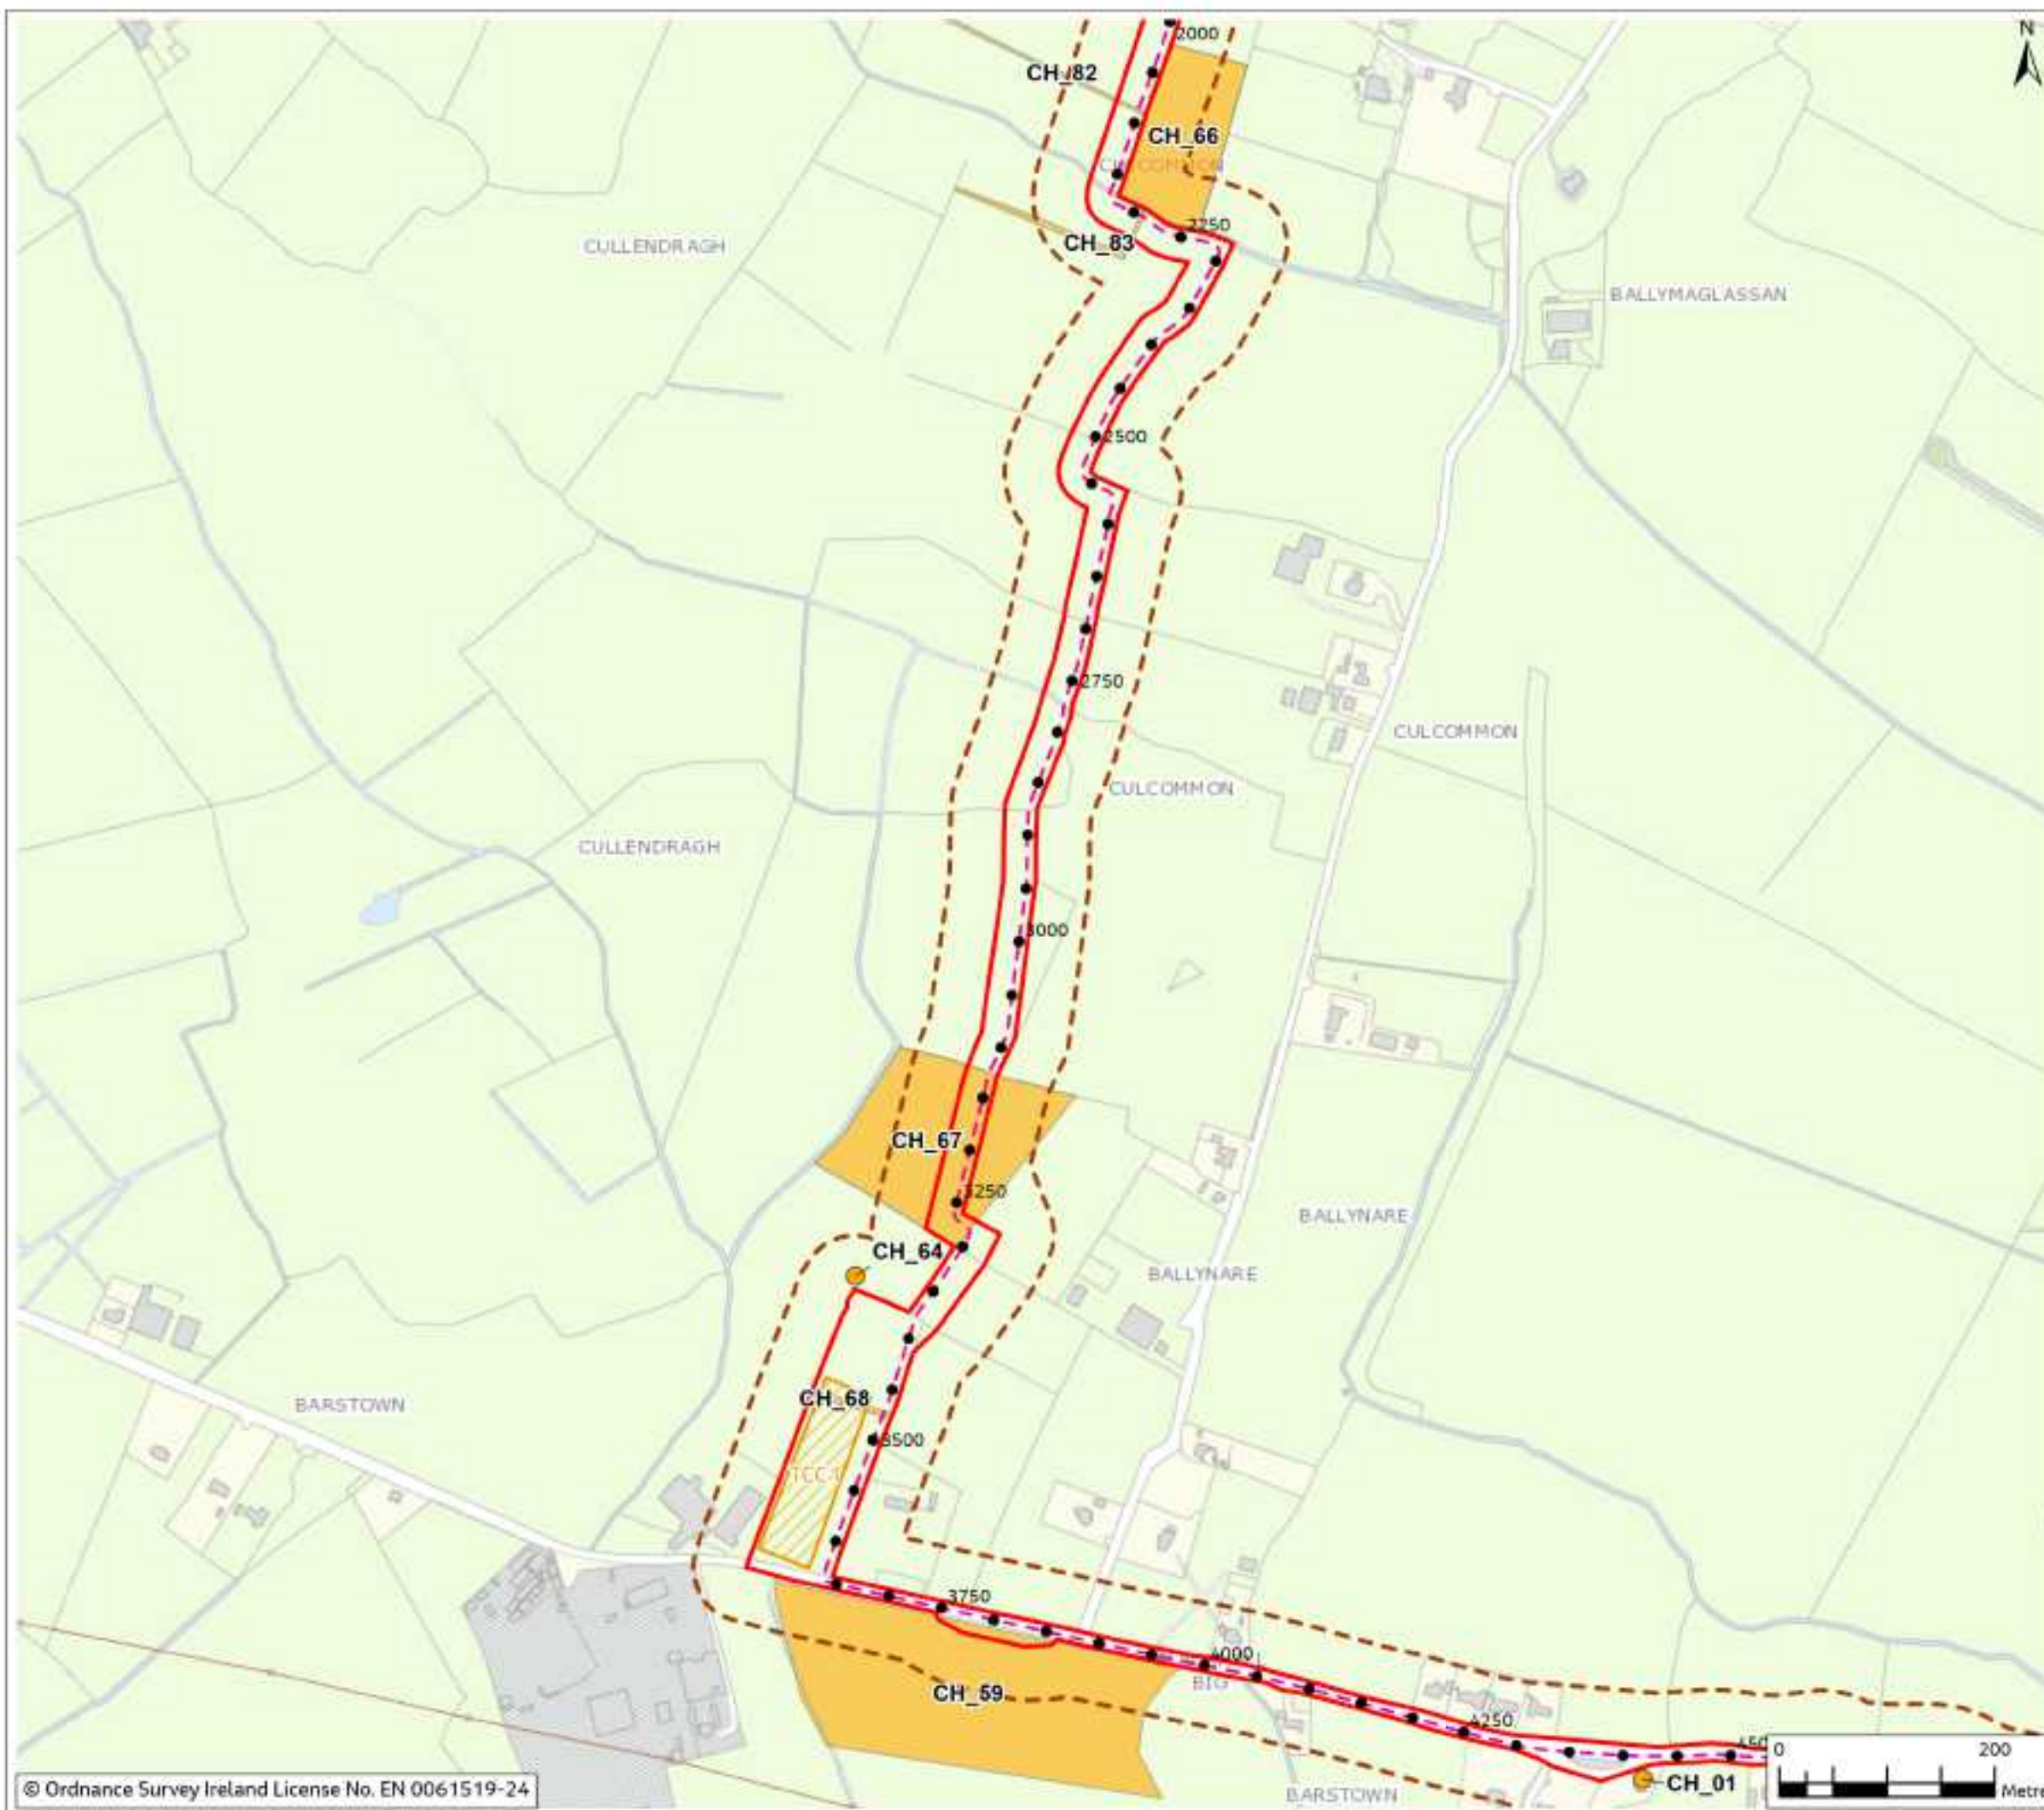

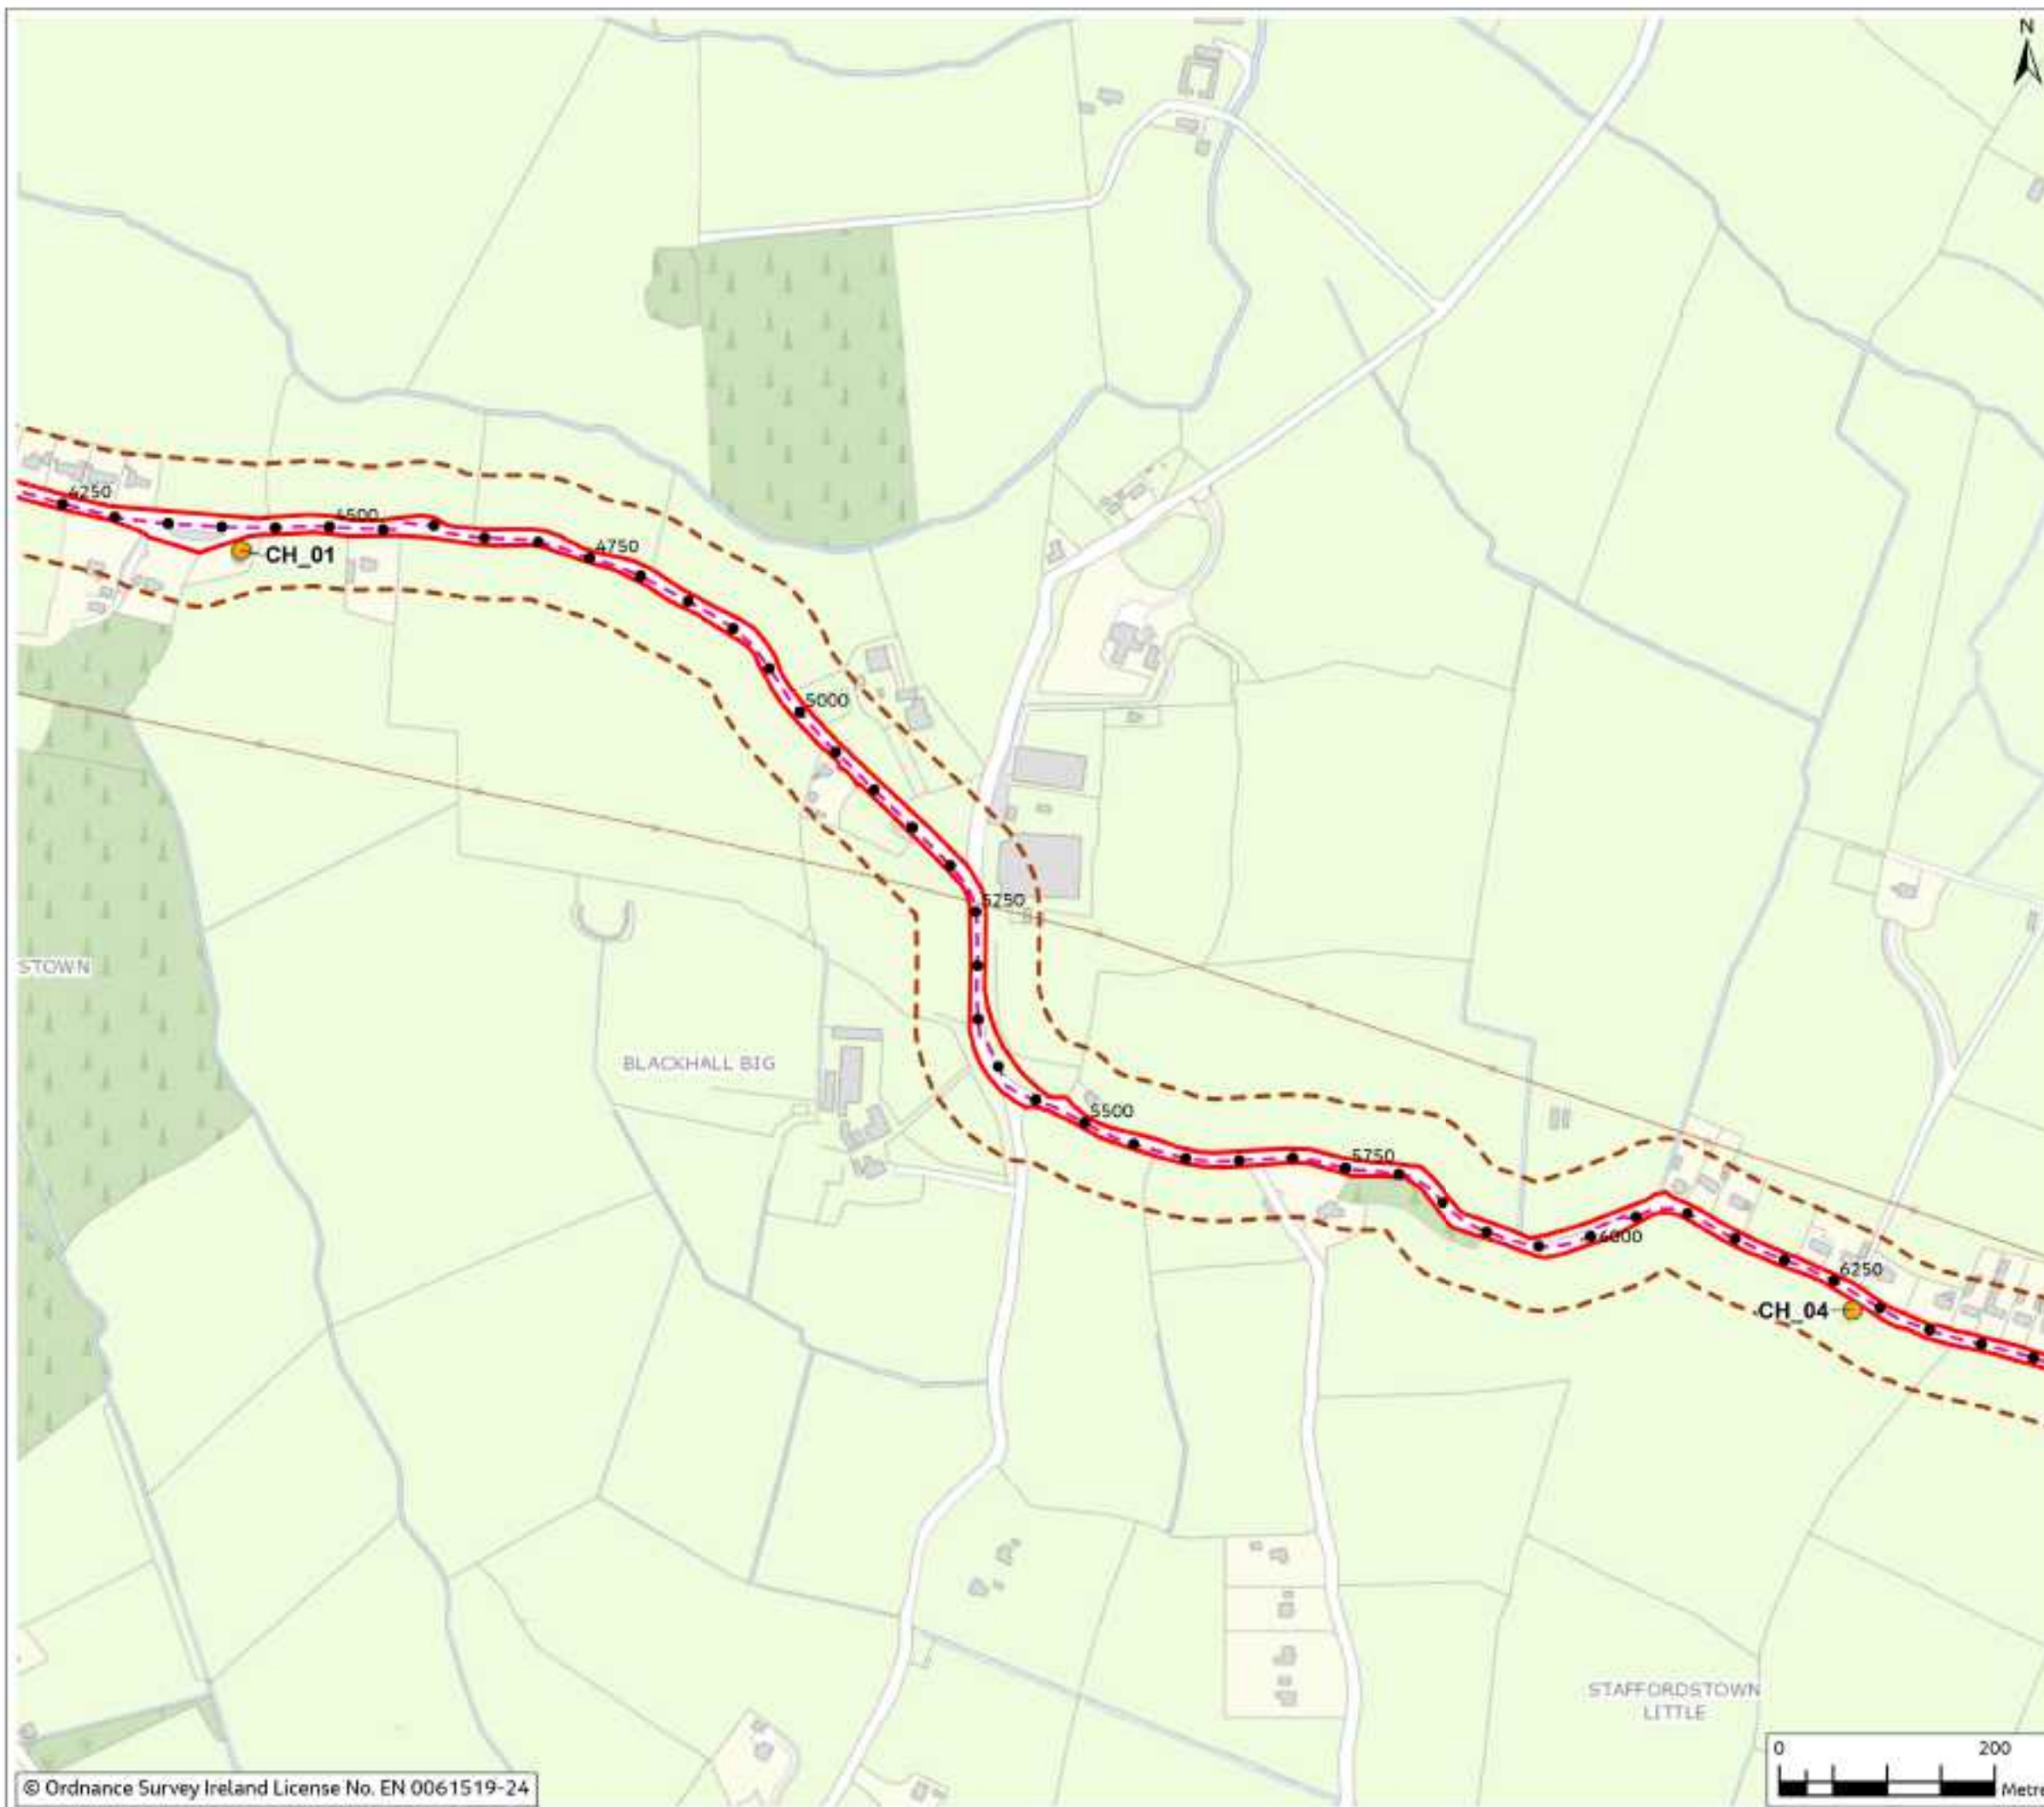


Figure 13.4

Legend

- Chainage
- - - Proposed Cable Route
- ▭ Planning Application Boundary (PAB)
- - - Study Area (50m Buffer)
- Non-designated Cultural Heritage Constraint Location



0	Mar 2024	Final	BP	BF	JD	AS
Rev	Date	Purpose of revision	Drawn	Checked	Rev'd	App'd

Jacobs

Client



Project

East Meath - North Dublin Grid Upgrade

Drawing Title

Figure 13.4 - Location of Non-Designated Cultural Heritage (Sheet 3 of 12)

Drawing Status

Final

Scale @ A3

1:5,000

DO NOT SCALE

OS Sheet No.

Jacobs No.

8321084AJ

Drawing No.

321084AJ-JAC-ZZ-XX-DR-G-0164

© Copyright 2024, Jacobs U.K. Limited. The concepts and information contained in this document are the property of Jacobs. Use or copying of this document in whole or in part without the written permission of Jacobs constitutes an infringement of copyright. Limitation: This drawing has been prepared on behalf of, and for the exclusive use of Jacobs' Client, and is subject to, and issued in accordance with, the provisions of the contract between Jacobs and the Client. Jacobs accepts no liability or responsibility whatsoever for, or in respect of, any use of, or reliance upon, this drawing by any third party.

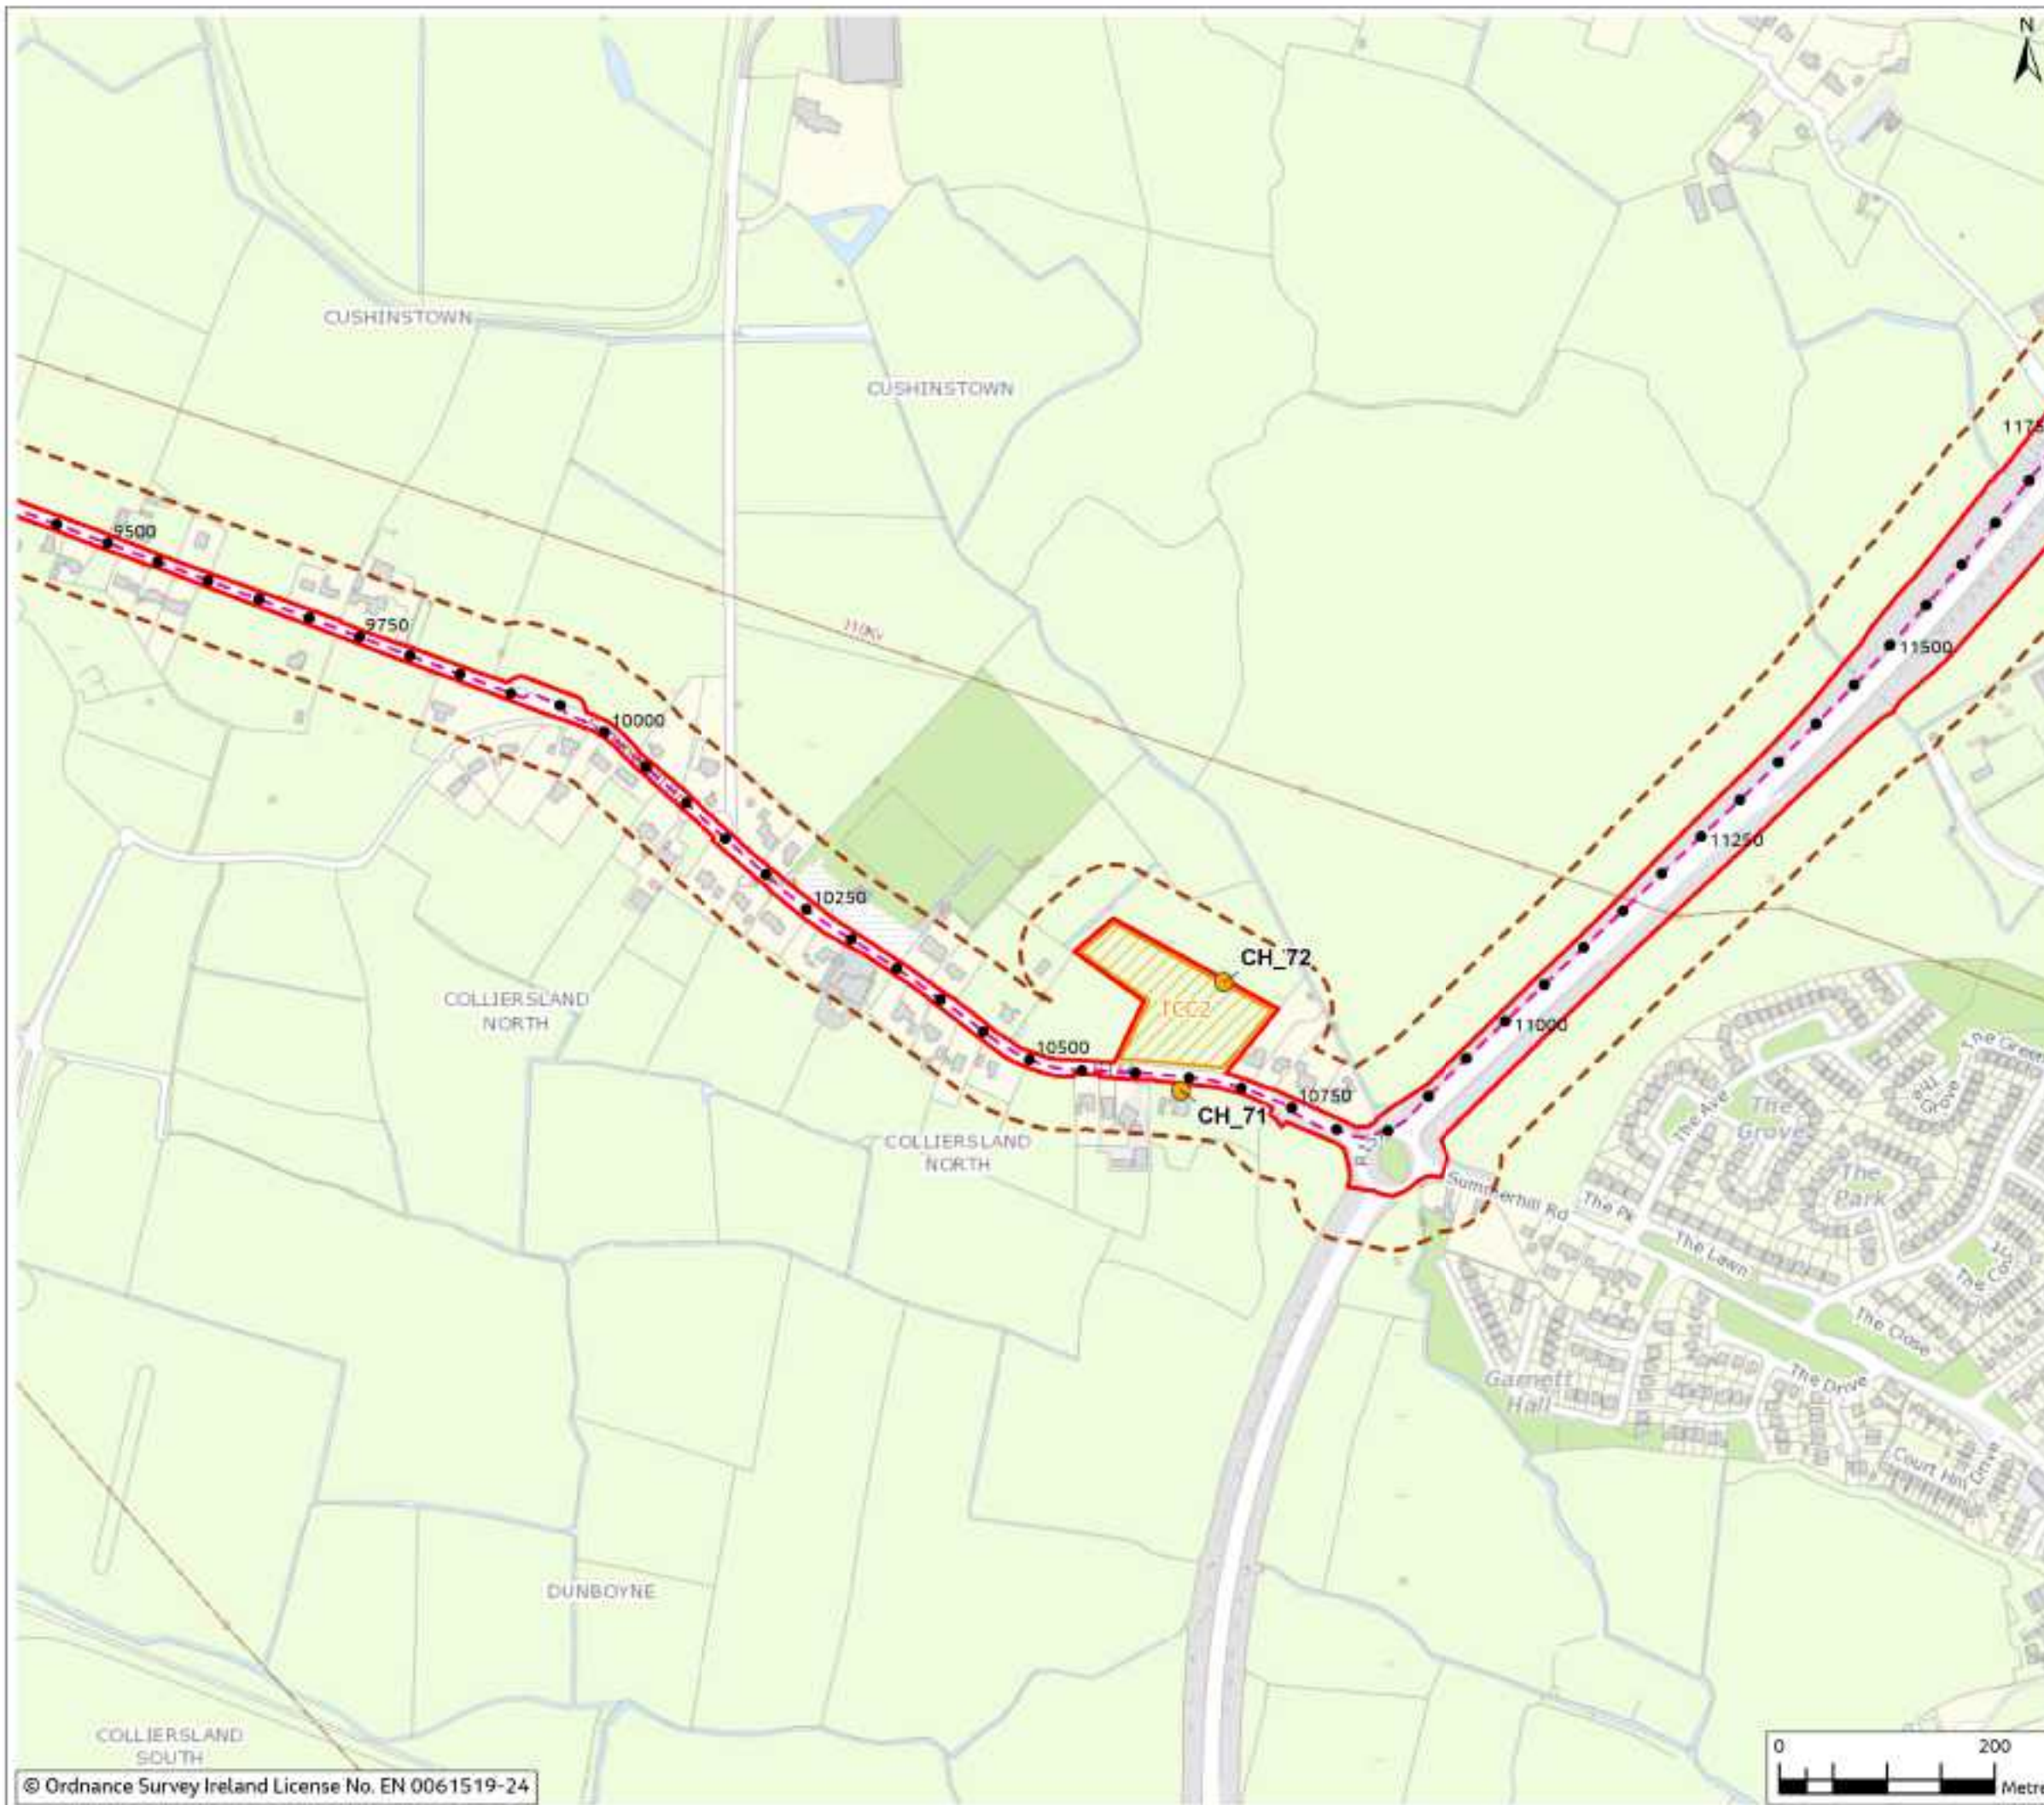


Figure 13.4

Legend

- Chainage
- - - Proposed Cable Route
- ▭ Planning Application Boundary (PAB)
- - - Study Area (50m Buffer)
- ▨ Temporary Construction Compound
- Non-designated Cultural Heritage Constraint Location



Rev	Date	Purpose of revision	Drawn	Checked	Rev'd	App'd
0	Mar 2024	Final	BP	BF	JD	AS

Jacobs

Client:



Project:

East Meath - North Dublin Grid Upgrade

Drawing Title:

Figure 13.4 - Location of Non-Designated Cultural Heritage (Sheet 4 of 12)

Drawing Status:

Final

Scale @ A3:

1:5,000

DO NOT SCALE

OS Sheet No.:

Jacobs No.:

8321084AJ

Drawing No.:

321084AJ-JAC-ZZ-XX-DR-G-0165

© Copyright 2024, Jacobs U.K. Limited. The concepts and information contained in this document are the property of Jacobs. Use or copying of this document in whole or in part without the written permission of Jacobs constitutes an infringement of copyright. Limitation: This drawing has been prepared on behalf of, and for the exclusive use of Jacobs' Client, and is subject to, and issued in accordance with, the provisions of the contract between Jacobs and the Client. Jacobs accepts no liability or responsibility whatsoever for, or in respect of, any use of, or reliance upon, this drawing by any third party.

Figure 13.4

Legend

- Chainage
- - - Proposed Cable Route
- ▭ Planning Application Boundary (PAB)
- - - Study Area (50m Buffer)
- ▭ HDD Compounds
- Non-designated Cultural Heritage Constraint Location



0	Mar 2024	Final	BP	BF	JD	AS
Rev	Date	Purpose of revision	Drawn	Checked	Rev'd	App'd

Jacobs



Client: East Meath - North Dublin Grid Upgrade

Drawing Title: Figure 13.4 - Location of Non-Designated Cultural Heritage (Sheet 5 of 12)


Drawing Status: Final

Scale @ A3: 1:5,000 DO NOT SCALE

OS Sheet No. 8321084AJ

Drawing No. 321084AJ-JAC-ZZ-XX-DR-G-0166

© Copyright 2024, Jacobs U.K. Limited. The concepts and information contained in this document are the property of Jacobs. Use or copying of this document in whole or in part without the written permission of Jacobs constitutes an infringement of copyright. Limitation: This drawing has been prepared on behalf of, and for the exclusive use of Jacobs' Client, and is subject to, and issued in accordance with, the provisions of the contract between Jacobs and the Client. Jacobs accepts no liability or responsibility whatsoever for, or in respect of, any use of, or reliance upon, this drawing by any third party.

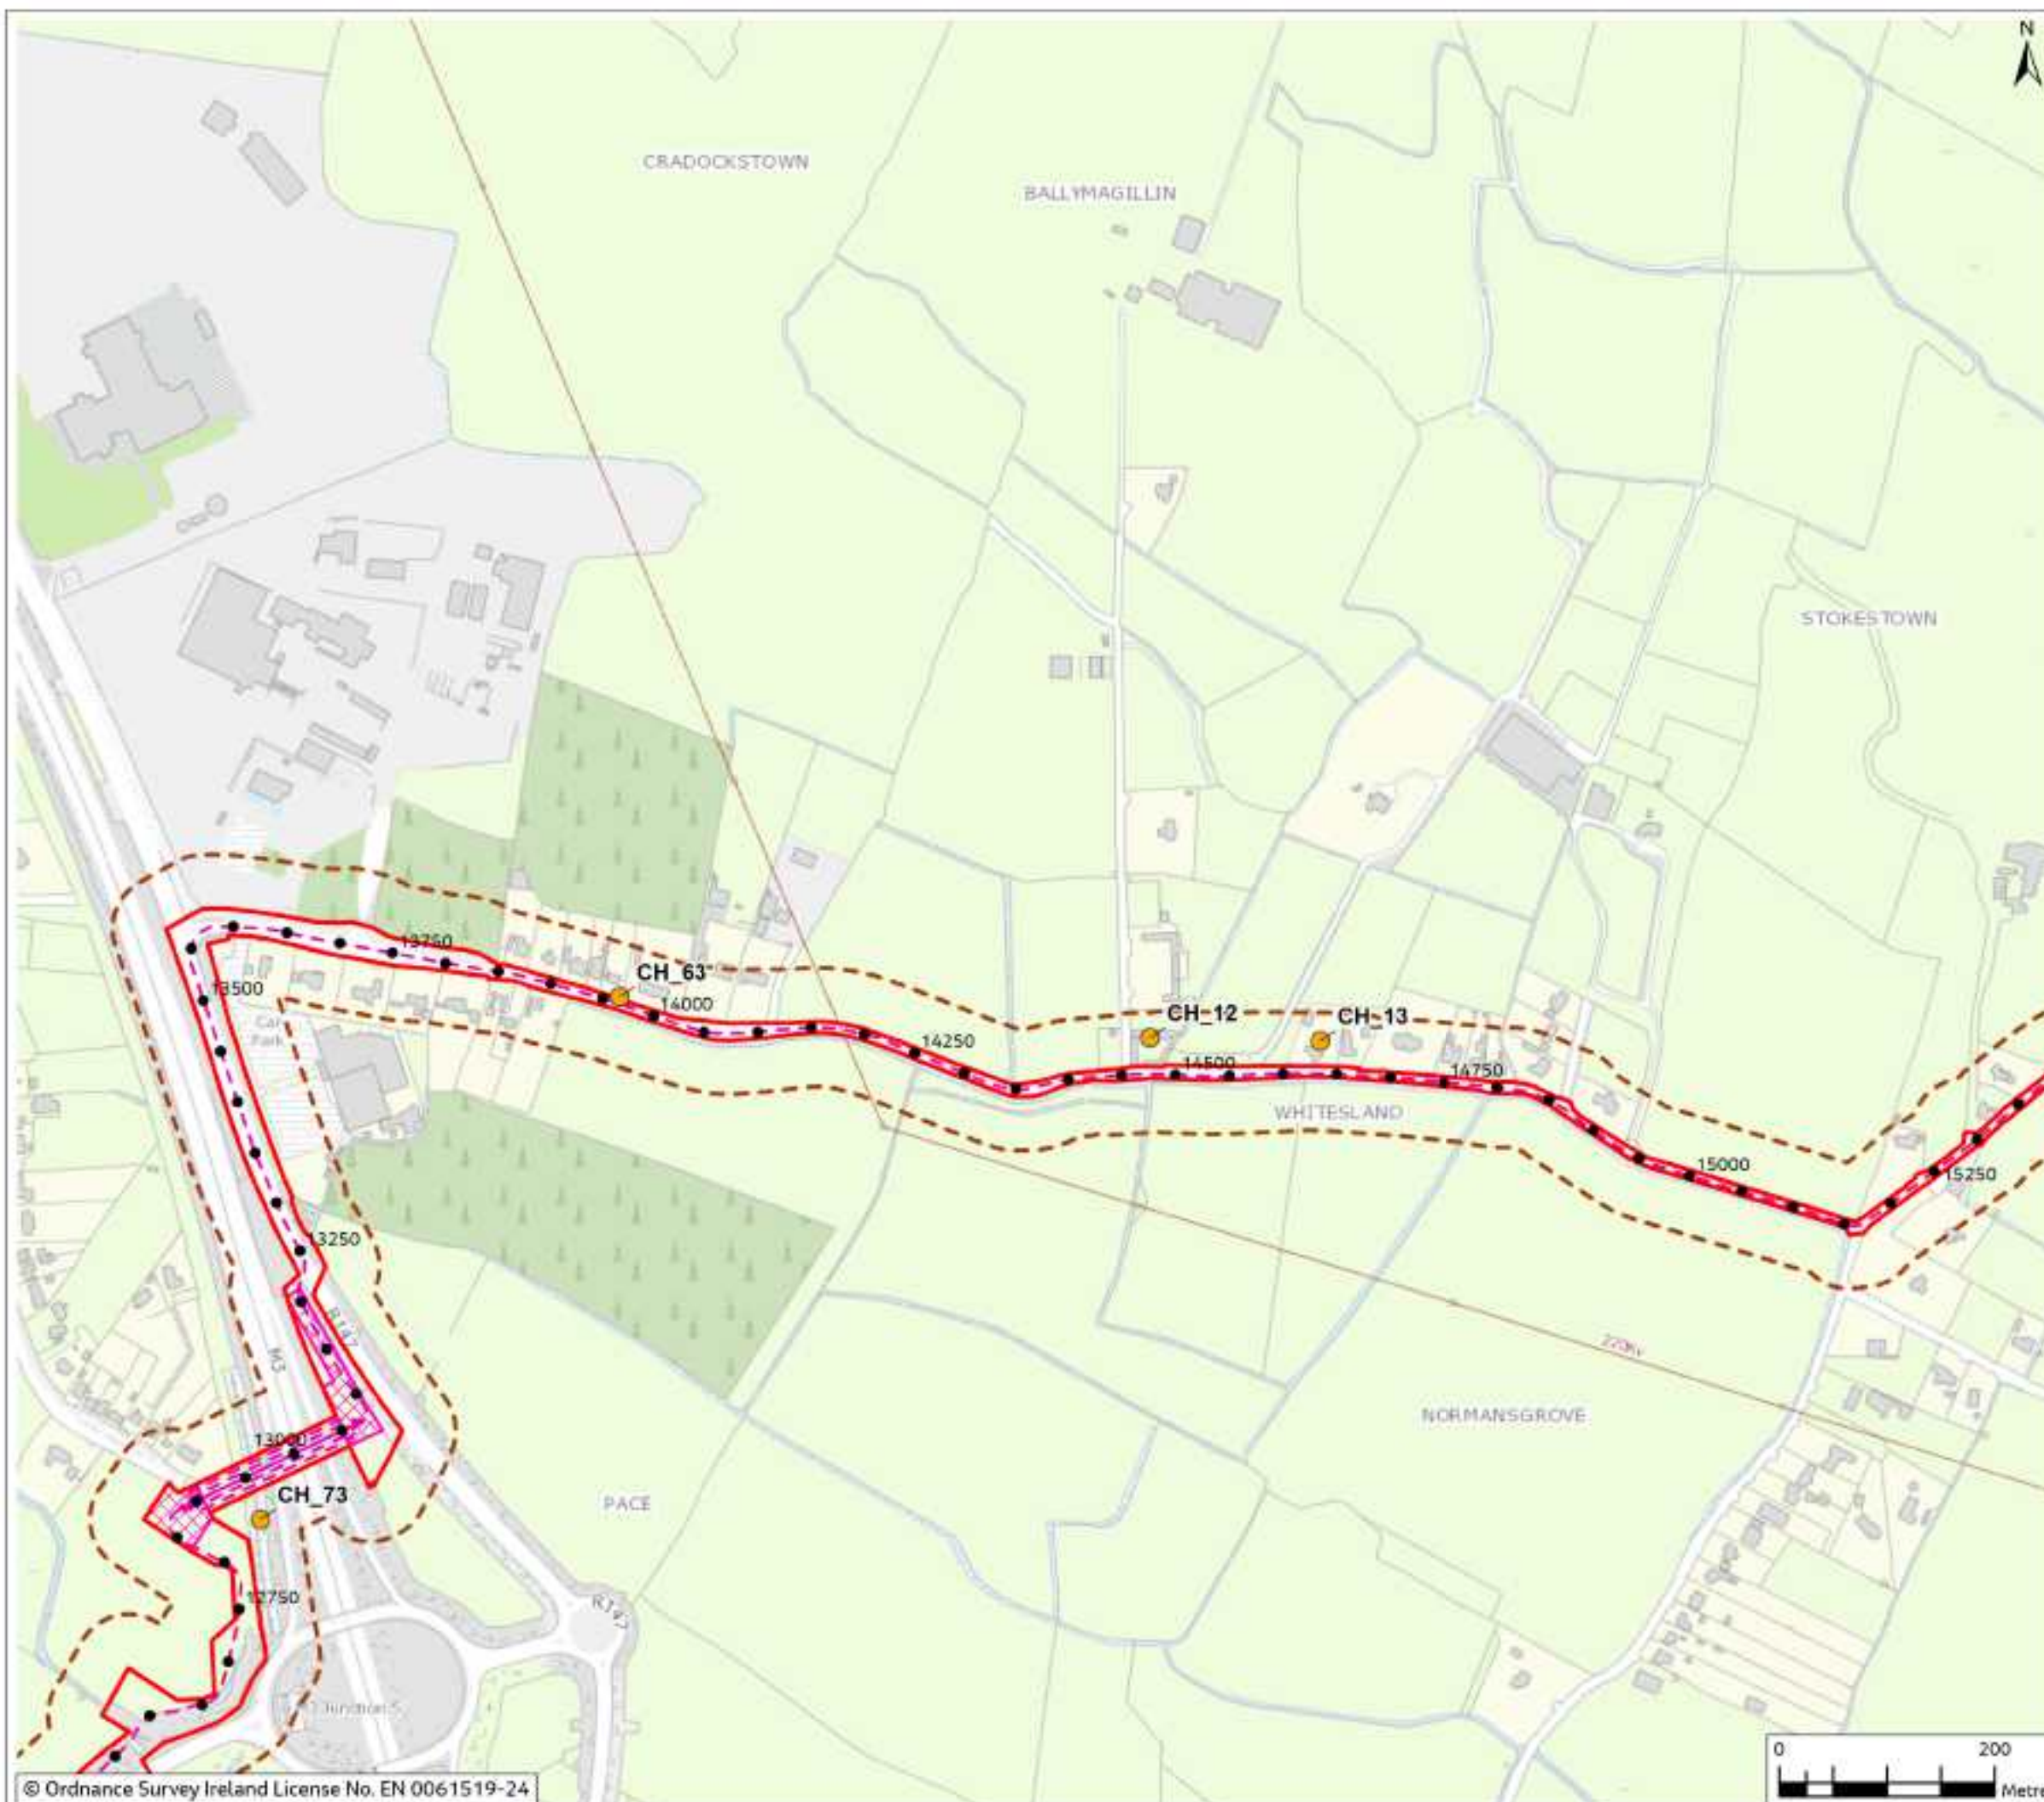

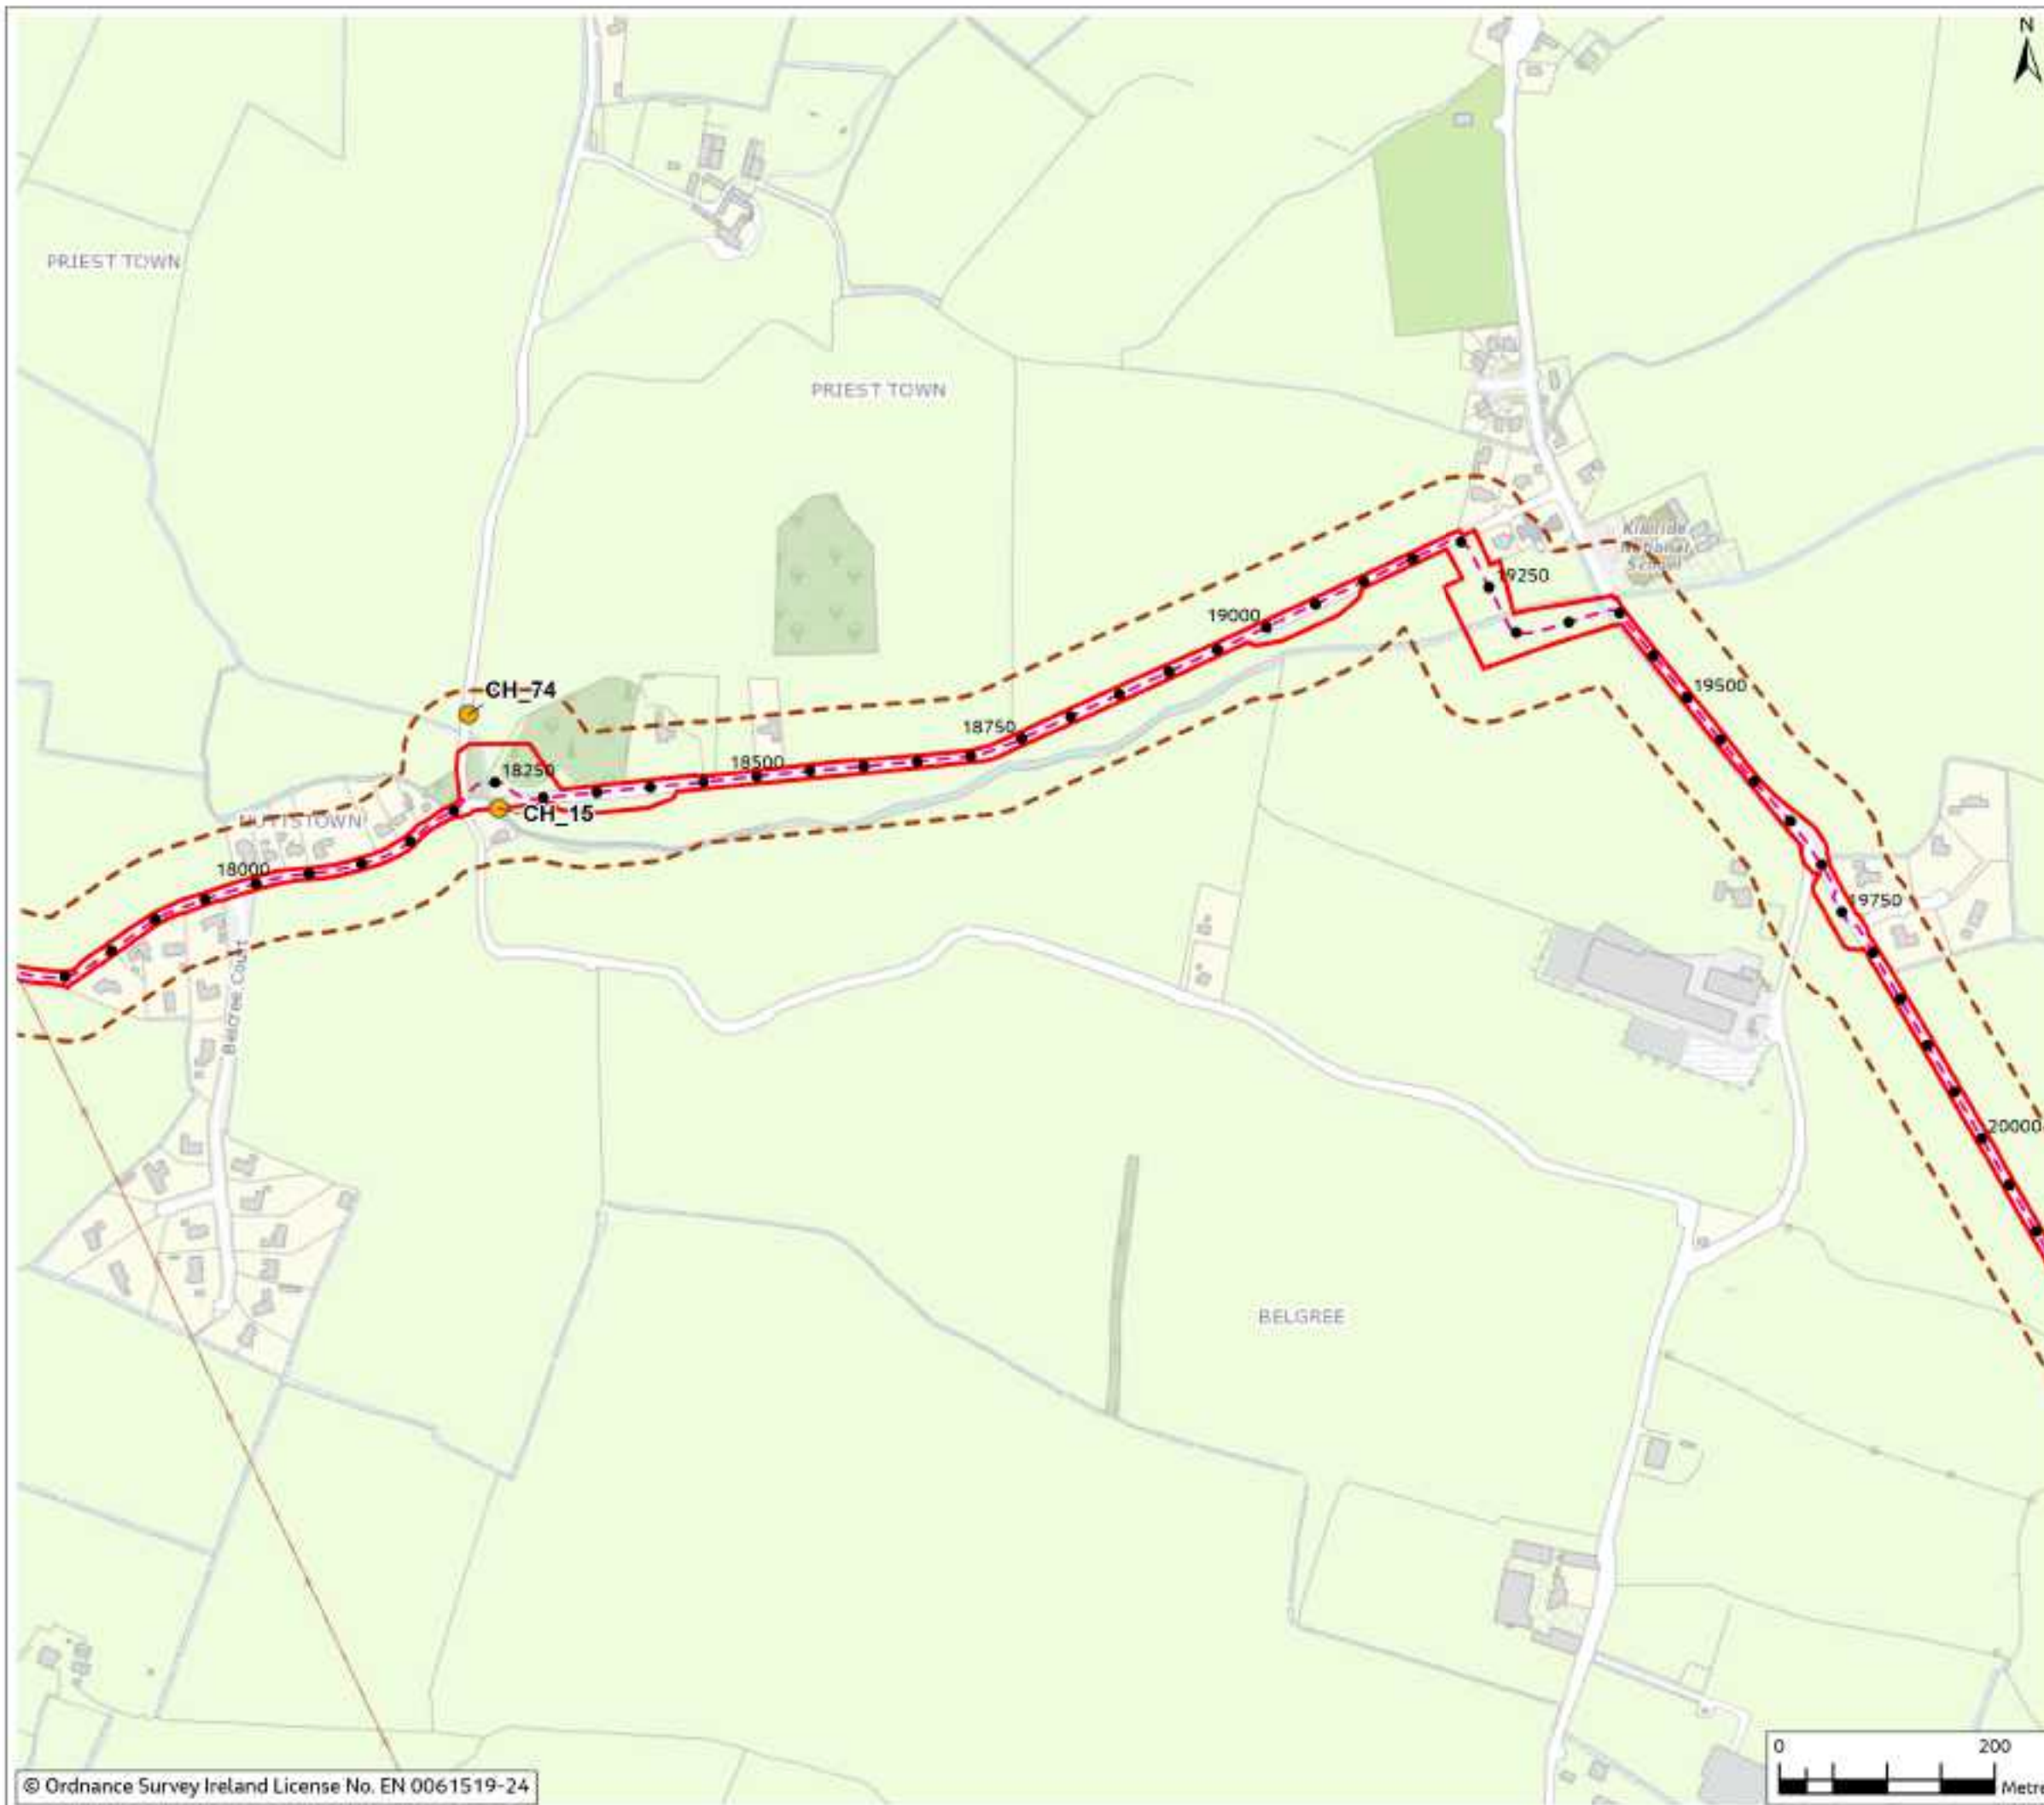


Figure 13.4

Legend

- Chainage
- - - Proposed Cable Route
- ▭ Planning Application Boundary (PAB)
- - - Study Area (50m Buffer)
- Non-designated Cultural Heritage Constraint Location



Rev	Date	Purpose of revision	Drawn	Checked	Rev'd	App'd
0	Mar 2024	Final	BP	BF	JD	AS

Jacobs

Client



Project

East Meath - North Dublin Grid Upgrade

Drawing Title

Figure 13.4 - Location of Non-Designated Cultural Heritage (Sheet 6 of 12)

Drawing Status

Final

Scale @ A3

1:5,000

DO NOT SCALE

OS Sheet No.

Jacobs No.

8321084AJ

Drawing No.

321084AJ-JAC-ZZ-XX-DR-G-0167

© Copyright 2024, Jacobs U.K. Limited. The concepts and information contained in this document are the property of Jacobs. Use or copying of this document in whole or in part without the written permission of Jacobs constitutes an infringement of copyright. Limitation: This drawing has been prepared on behalf of, and for the exclusive use of, Jacobs' Client, and is subject to, and issued in accordance with, the provisions of the contract between Jacobs and the Client. Jacobs accepts no liability or responsibility whatsoever for, or in respect of, any use of, or reliance upon, this drawing by any third party.

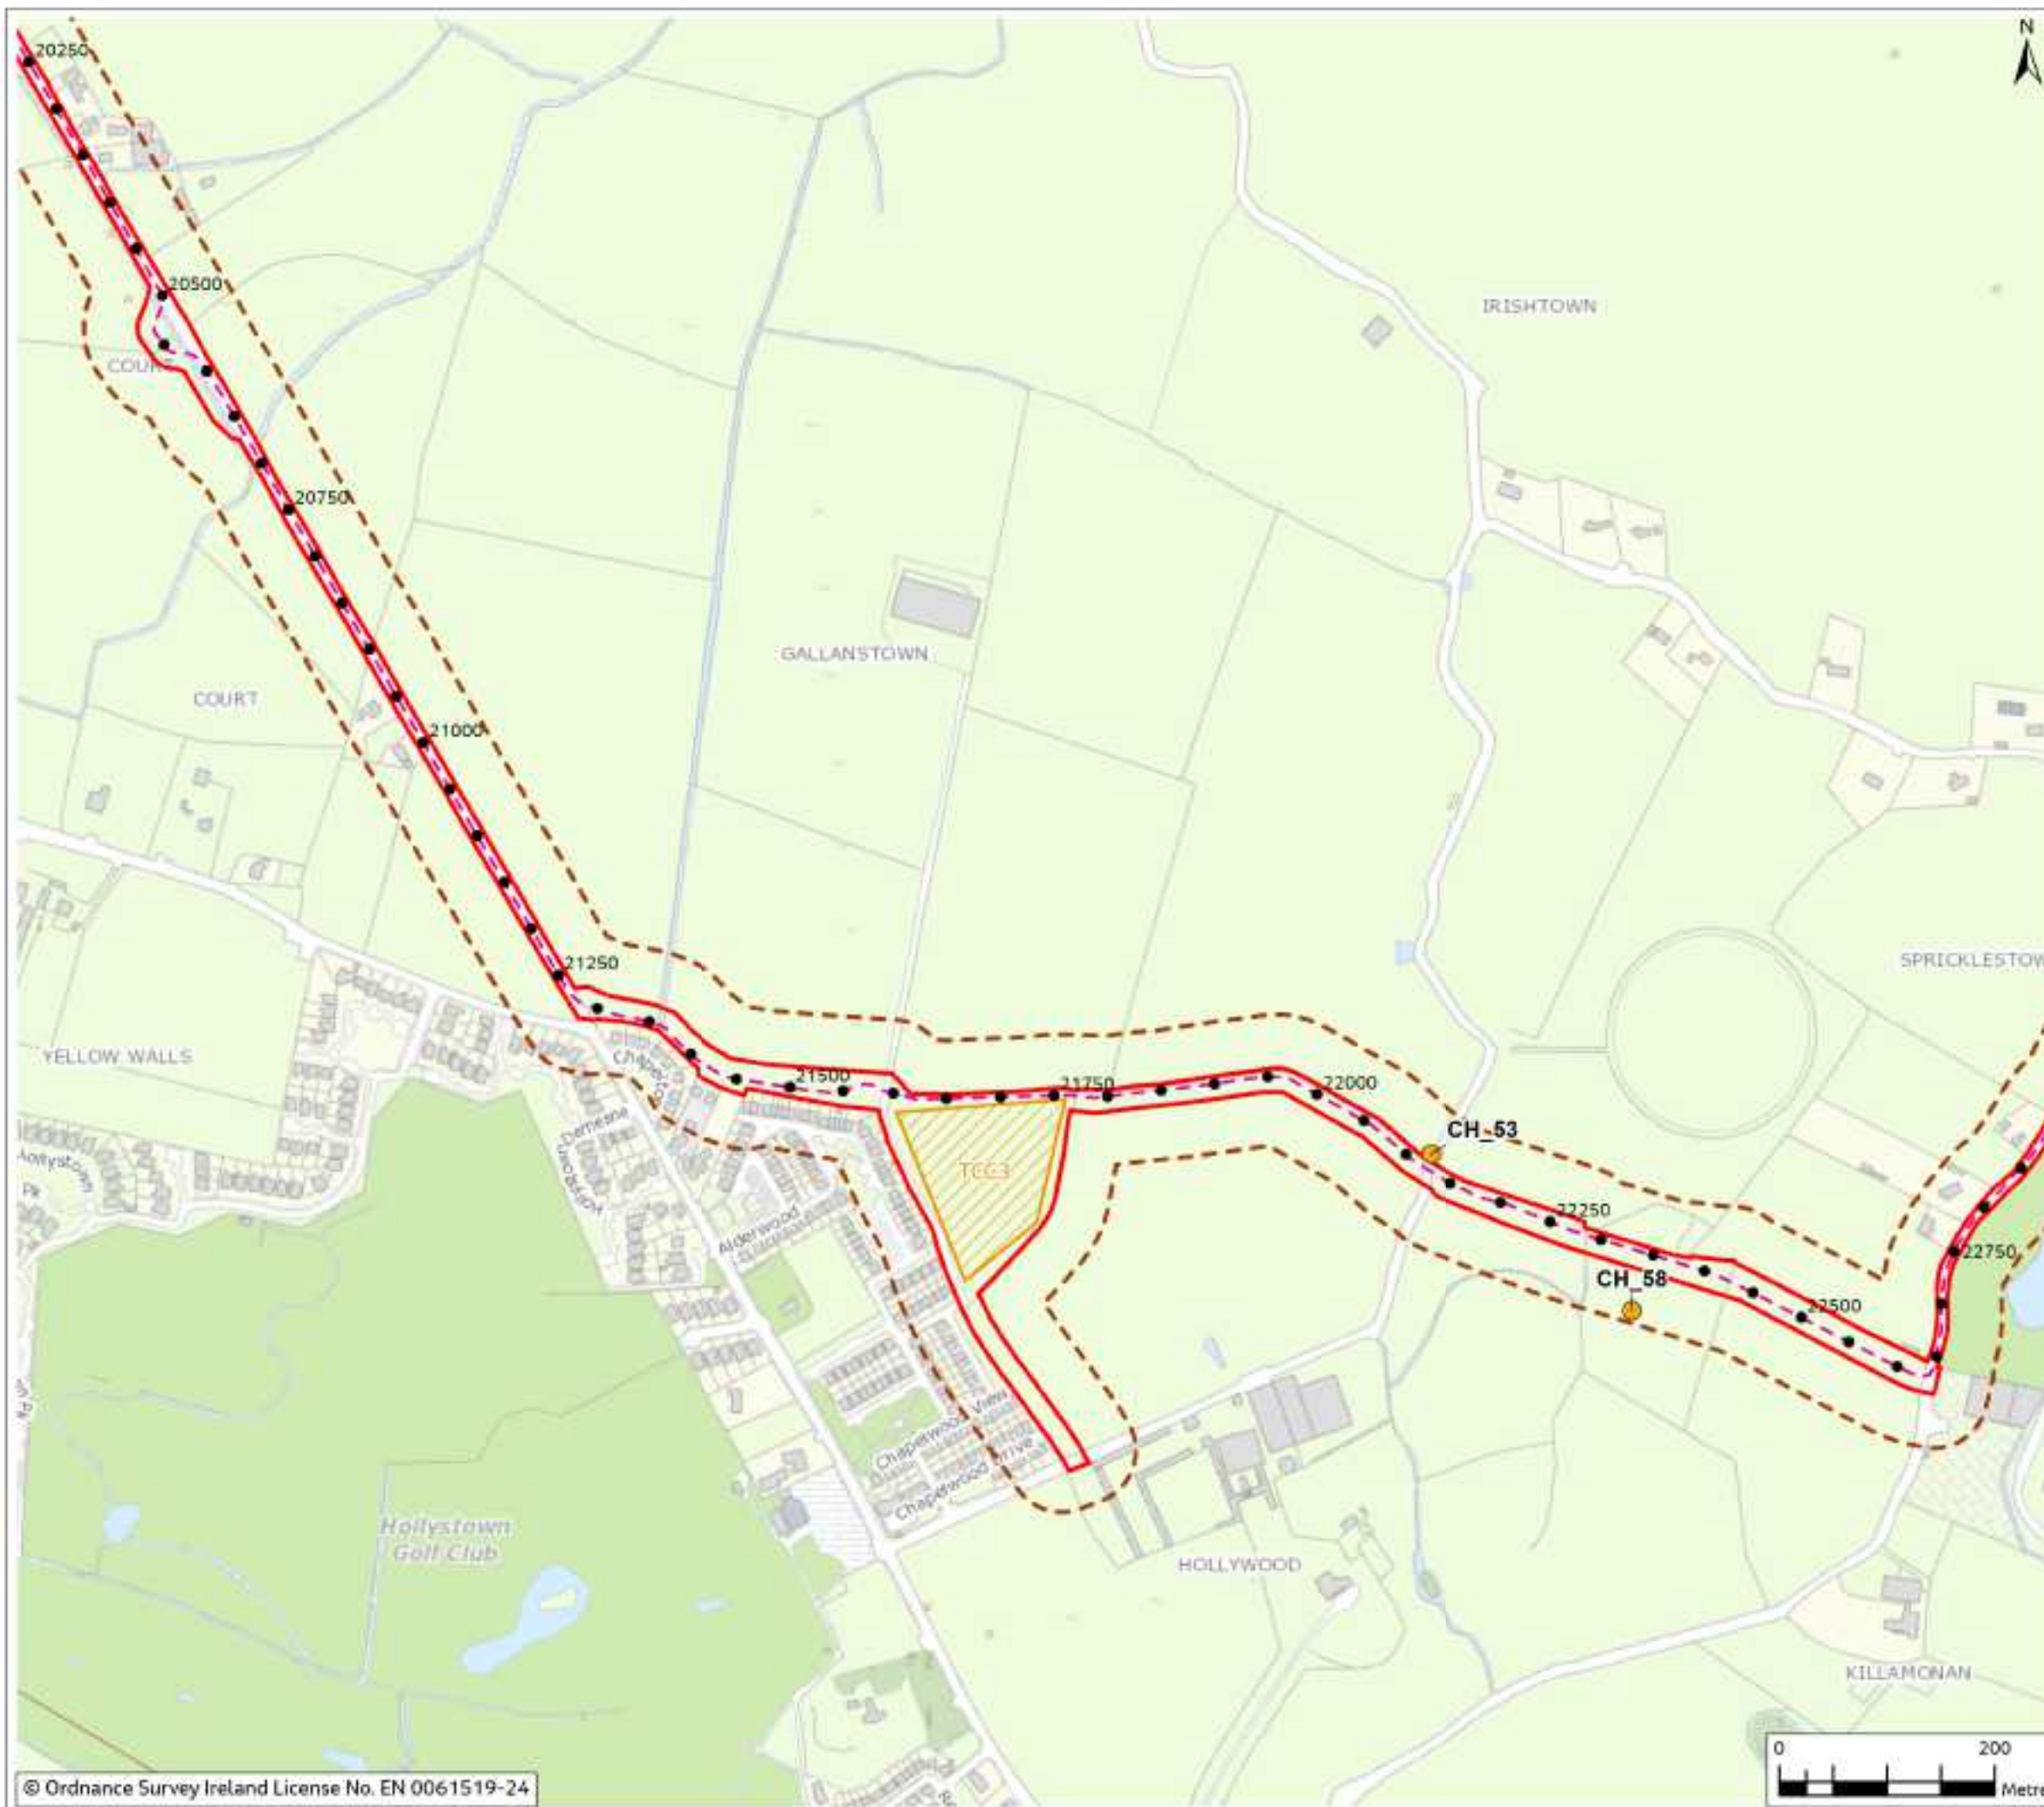


Figure 13.4

Legend

- Chainage
- - - Proposed Cable Route
- ▭ Planning Application Boundary (PAB)
- - - Study Area (50m Buffer)
- ▨ Temporary Construction Compound
- Non-designated Cultural Heritage Constraint Location



0	Mar 2024	Final	BP	BF	JD	AS
Rev	Date	Purpose of revision	Drawn	Checked	Rev'd	App'd

Jacobs



Client:
Project:
East Meath - North Dublin Grid Upgrade

Drawing Title:
Figure 13.4 - Location of Non-Designated Cultural Heritage (Sheet 7 of 12)

Drawing Status: Final

Scale @ A3: 1:5,000 DO NOT SCALE

OS Sheet No.:

Jacobs No. 8321084AJ

Drawing No. 321084AJ-JAC-ZZ-XX-DR-G-0168

© Copyright 2024, Jacobs UK Limited. The concepts and information contained in this document are the property of Jacobs. Use or copying of this document in whole or in part without the written permission of Jacobs constitutes an infringement of copyright. Limitation: This drawing has been prepared on behalf of, and for the exclusive use of Jacobs' Client, and is subject to, and issued in accordance with, the provisions of the contract between Jacobs and the Client. Jacobs accepts no liability or responsibility whatsoever for, or in respect of, any use of, or reliance upon, this drawing by any third party.



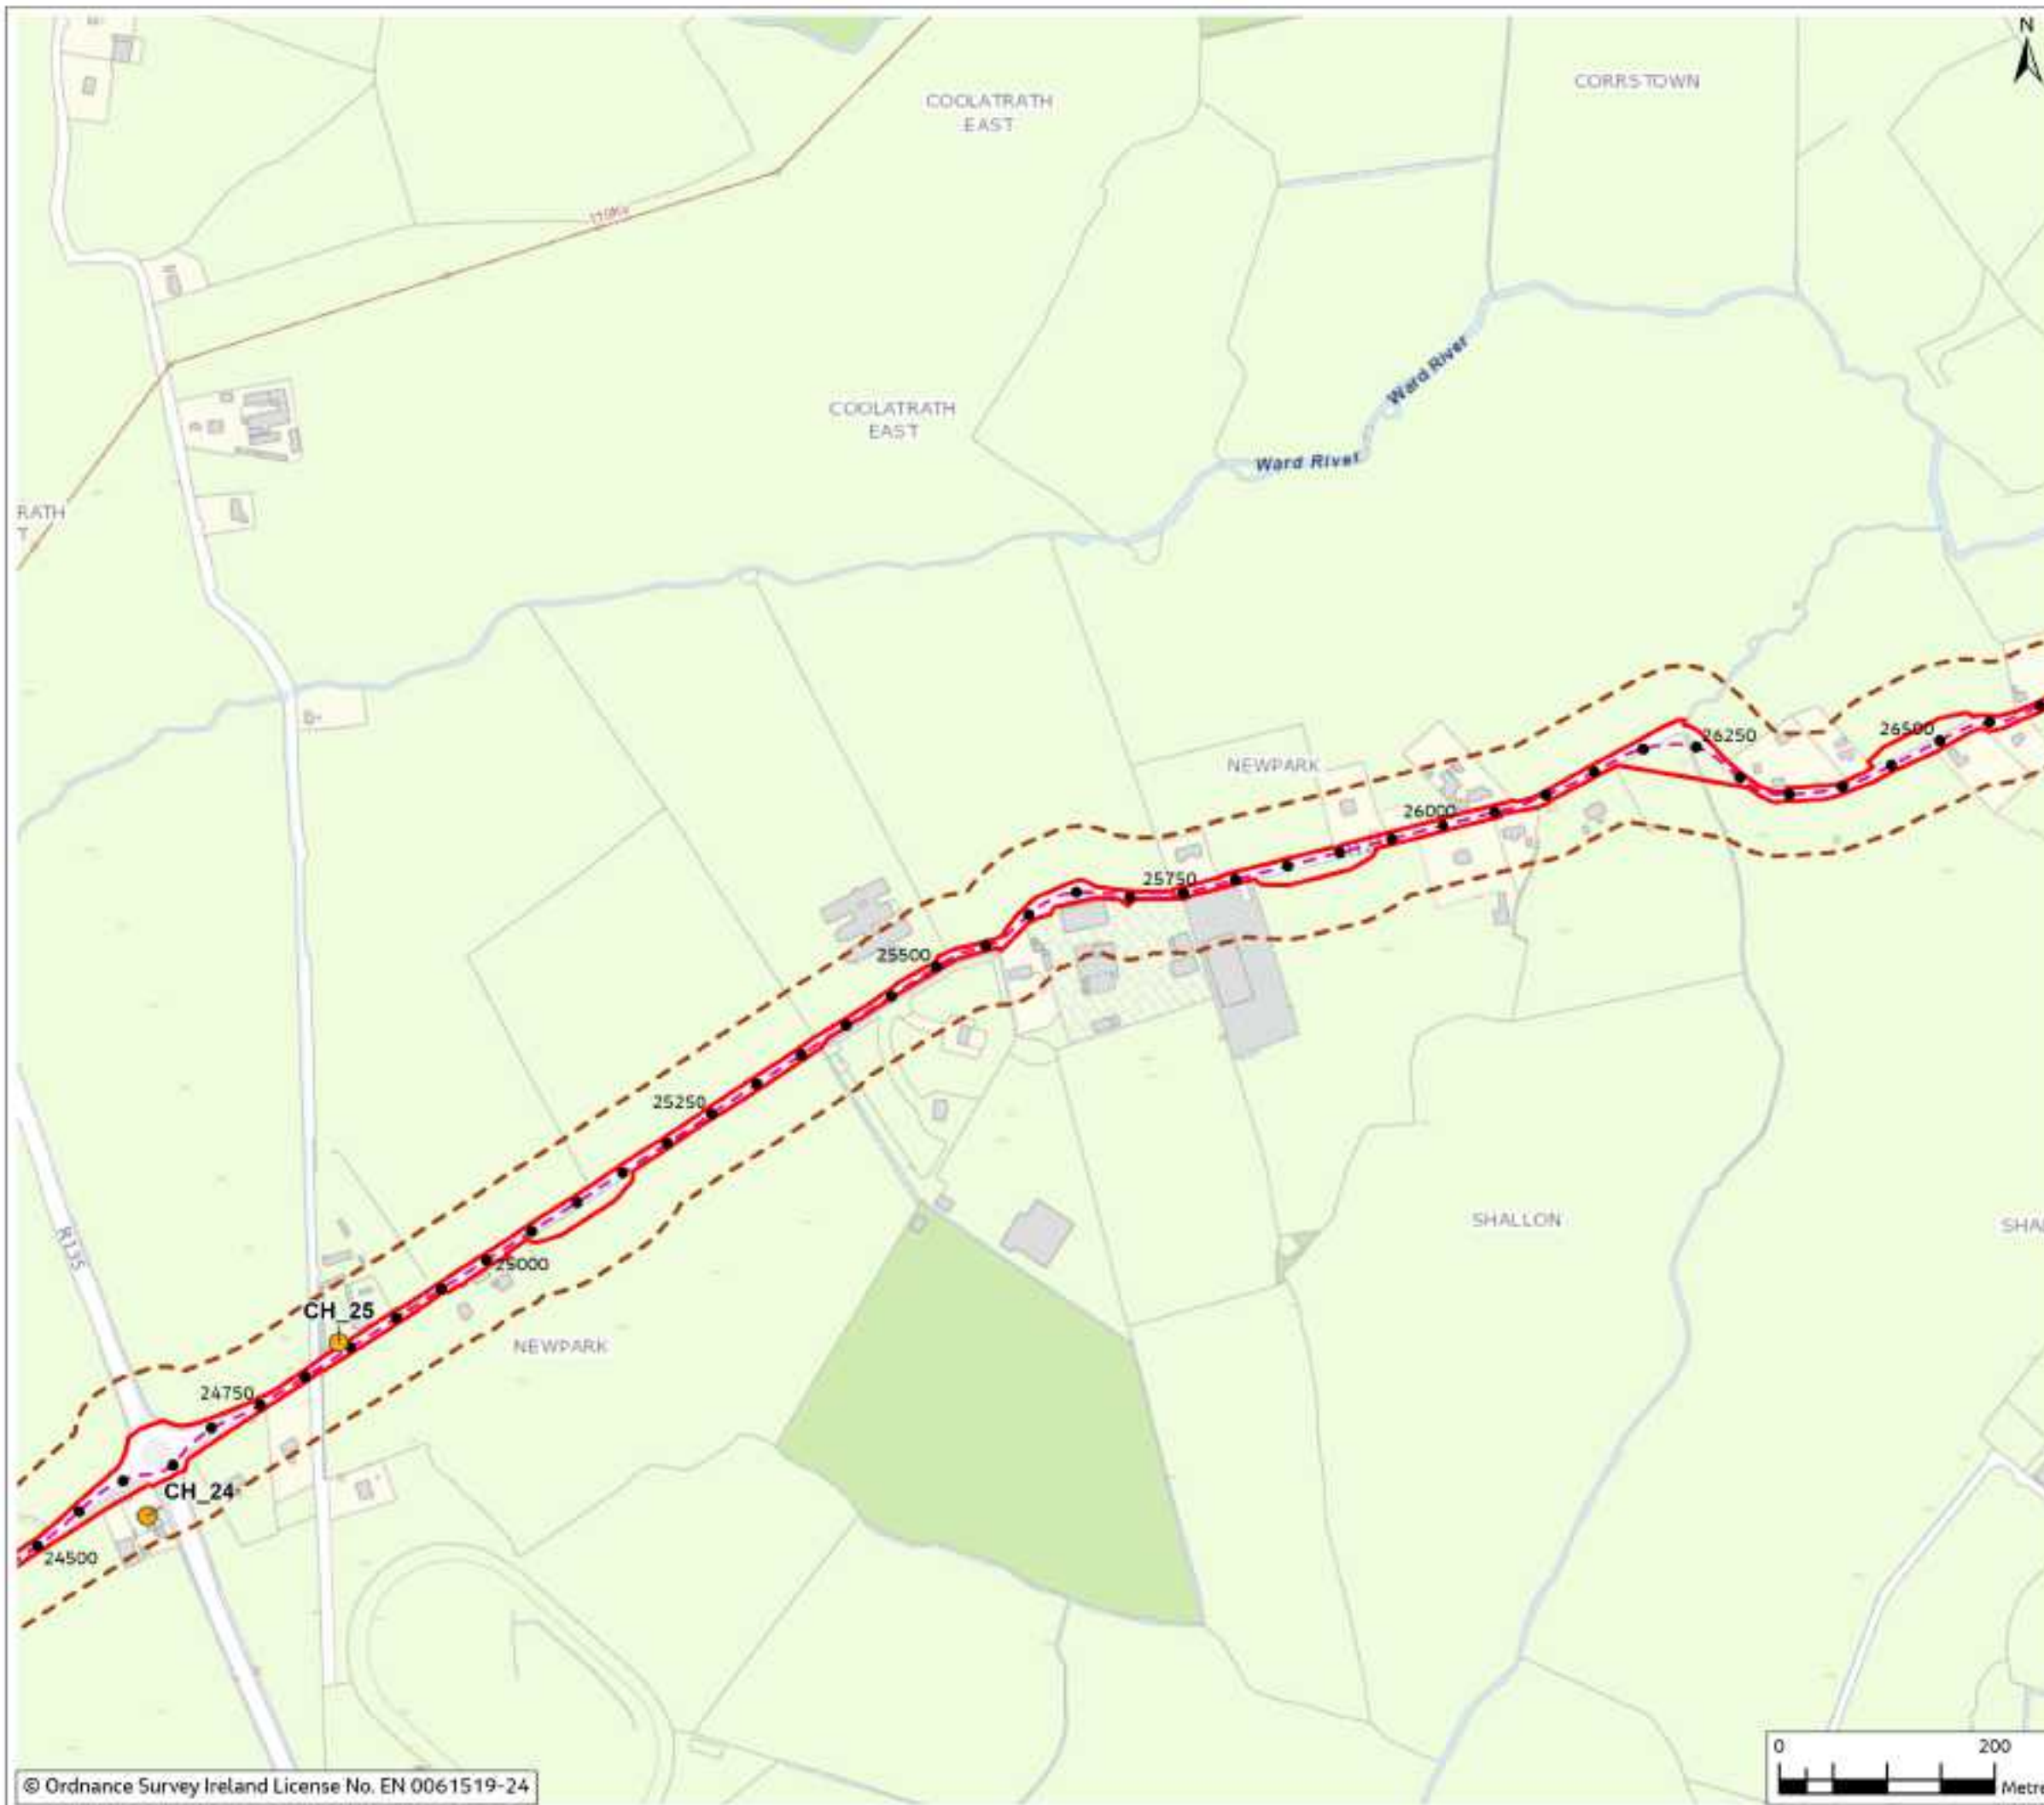


Figure 13.4

Legend

- Chainage
- - - Proposed Cable Route
- ▭ Planning Application Boundary (PAB)
- - - Study Area (50m Buffer)
- Non-designated Cultural Heritage Constraint Location



Rev	Date	Purpose of revision	Drawn	Checked	Rev'd	App'd
0	Mar 2024	Final	BP	BF	JD	AS

Jacobs

Client



Project

East Meath - North Dublin Grid Upgrade

Drawing Title

Figure 13.4 - Location of Non-Designated Cultural Heritage (Sheet 8 of 12)

Drawing Status

Final

Scale @ A3

1:5,000

DO NOT SCALE

OS Sheet No.

Jacobs No.

8321084AJ

Drawing No.

321084AJ-JAC-ZZ-XX-DR-G-0169

© Copyright 2024, Jacobs U.K. Limited. The concepts and information contained in this document are the property of Jacobs. Use or copying of this document in whole or in part without the written permission of Jacobs constitutes an infringement of copyright. Limitation: This drawing has been prepared on behalf of, and for the exclusive use of, Jacobs' Client, and is subject to, and issued in accordance with, the provisions of the contract between Jacobs and the Client. Jacobs accepts no liability or responsibility whatsoever for, or in respect of, any use of, or reliance upon, this drawing by any third party.

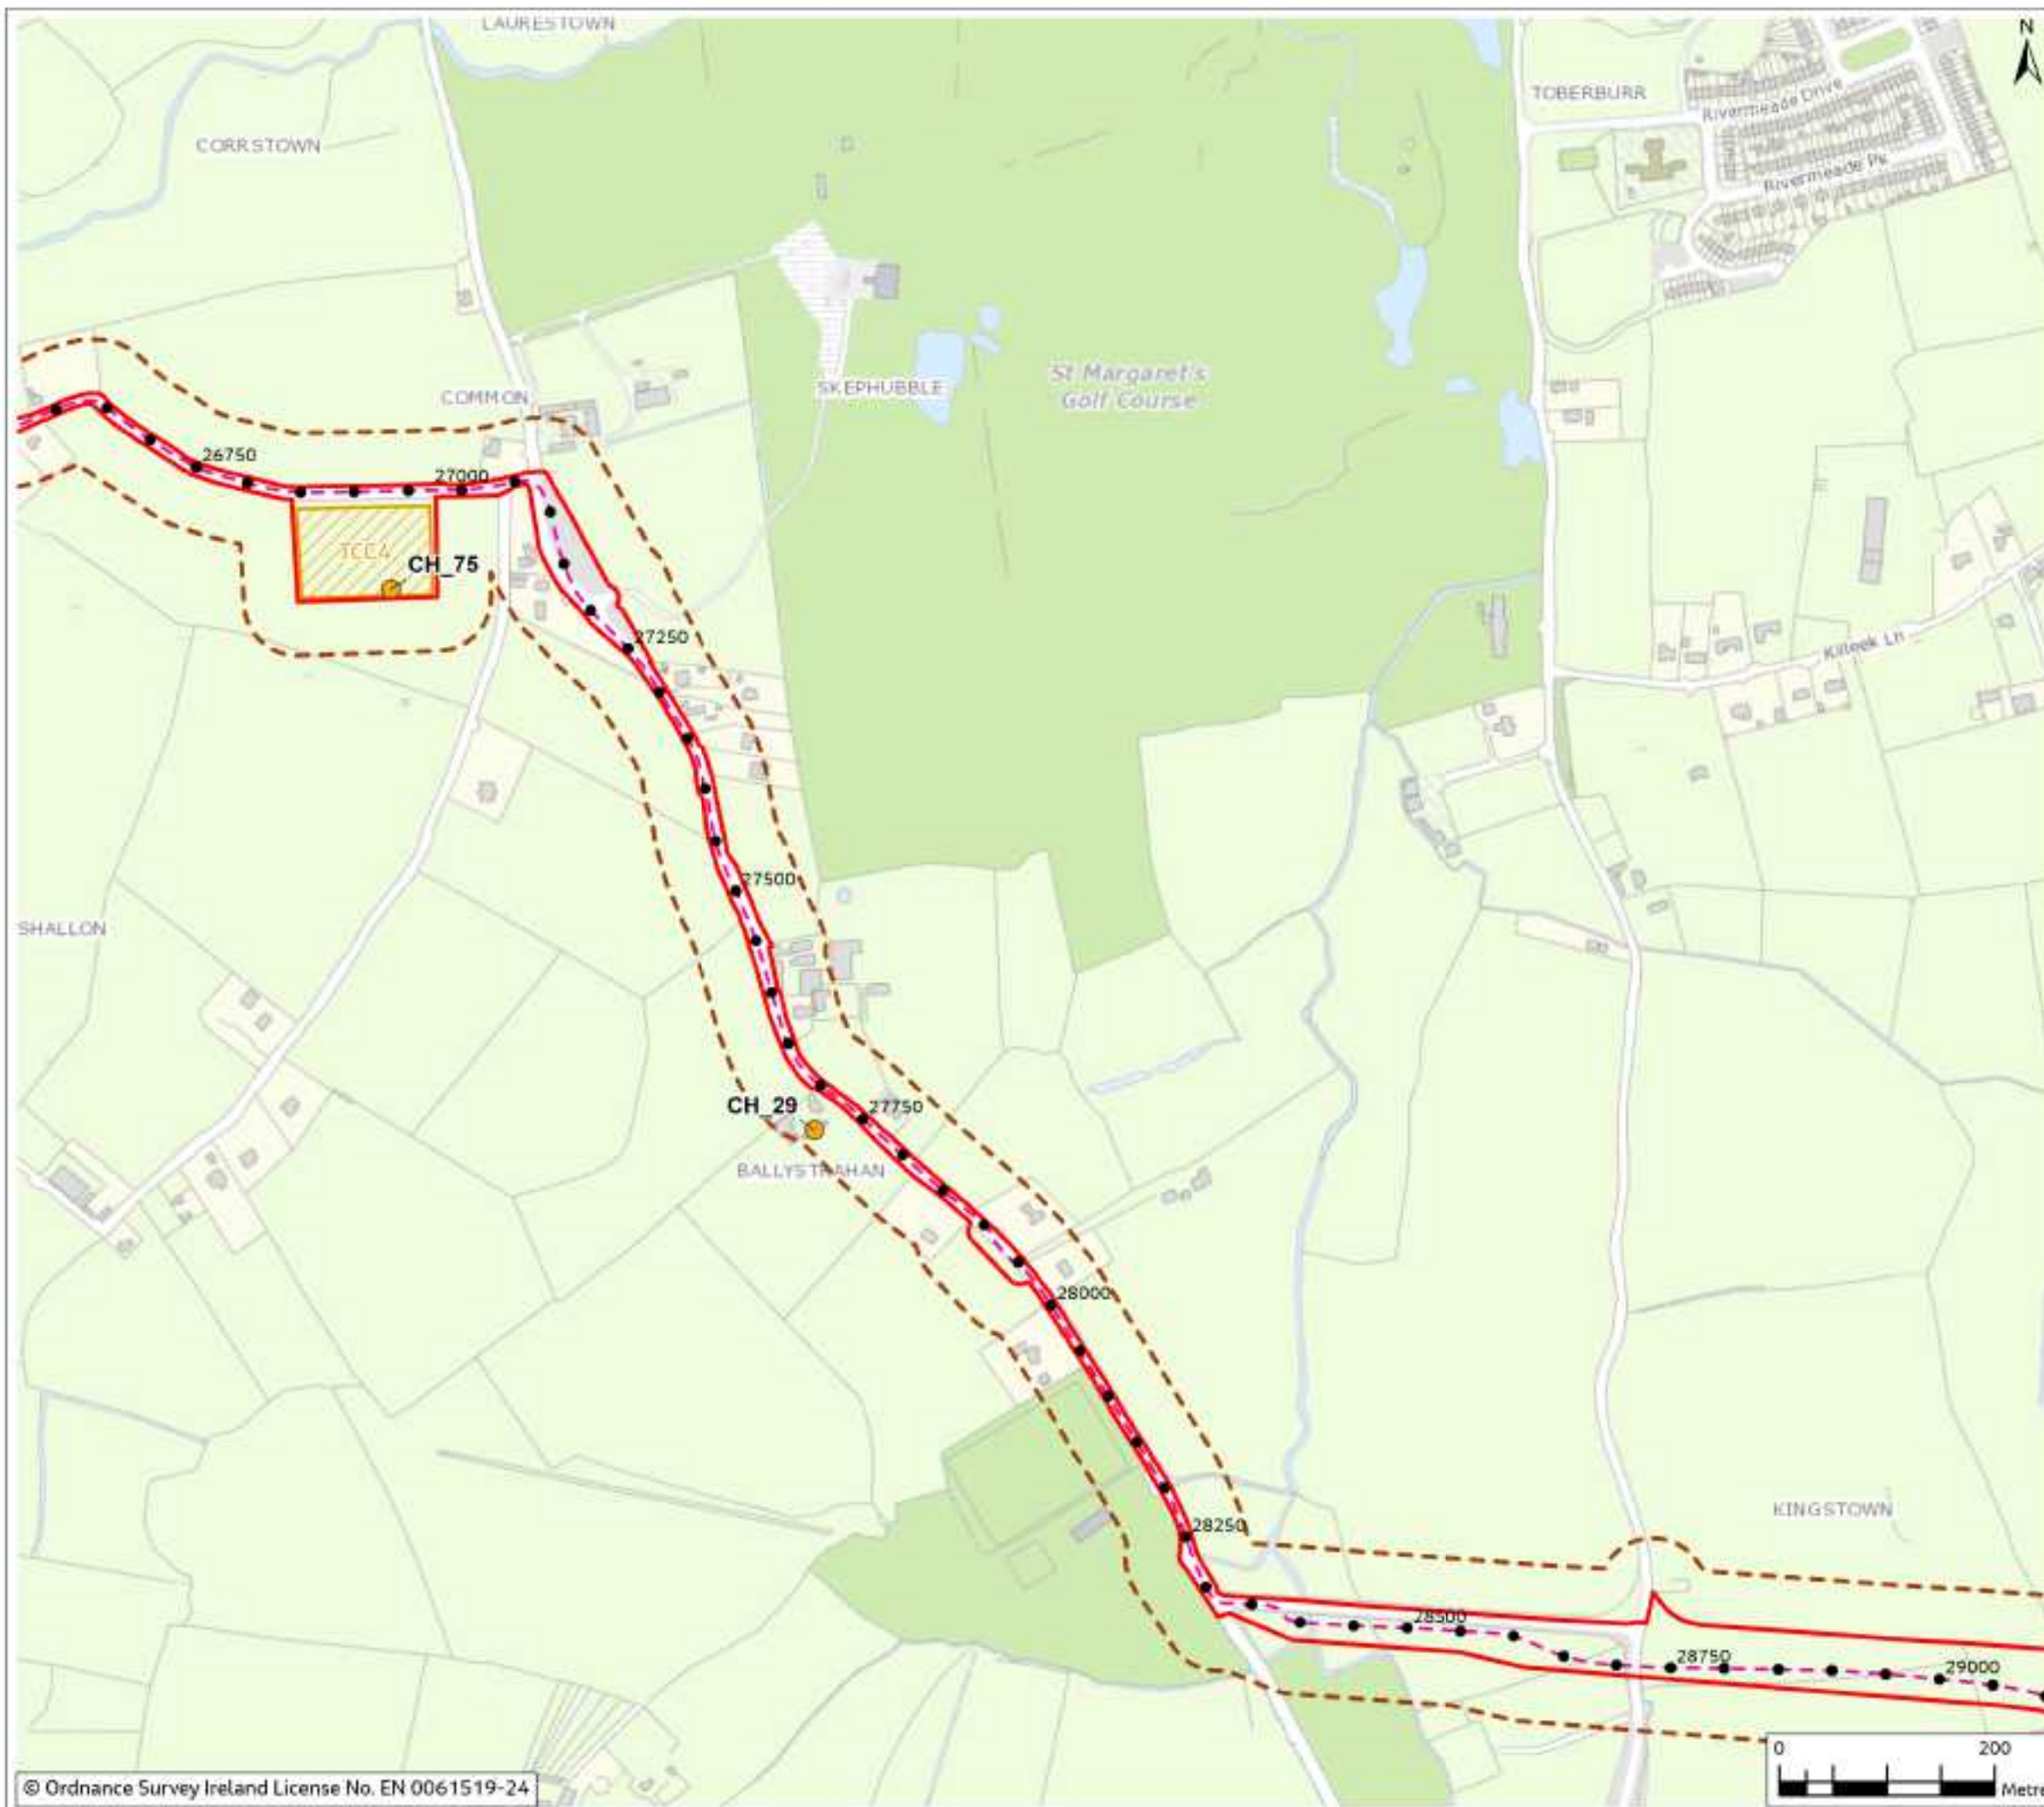


Figure 13.4

Legend

- Chainage
- - - Proposed Cable Route
- ▭ Planning Application Boundary (PAB)
- - - Study Area (50m Buffer)
- ▨ Temporary Construction Compound
- Non-designated Cultural Heritage Constraint Location



Rev	Date	Purpose of revision	Drawn	Checked	Rev'd	App'd
0	Mar 2024	Final	BP	BF	JD	AS

Jacobs



Client
East Meath - North Dublin Grid Upgrade

Drawing Title
Figure 13.4 - Location of Non-Designated Cultural Heritage (Sheet 9 of 12)

Drawing Status
Final

Scale @ A3
1:5,000 DO NOT SCALE

OS Sheet No.
Jacobs No. 8321084AJ

Drawing No.
321084AJ-JAC-ZZ-XX-DR-G-0170

© Copyright 2024, Jacobs U.K. Limited. The concepts and information contained in this document are the property of Jacobs. Use or copying of this document in whole or in part without the written permission of Jacobs constitutes an infringement of copyright. Limitation: This drawing has been prepared on behalf of, and for the exclusive use of Jacobs' Client, and is subject to, and issued in accordance with, the provisions of the contract between Jacobs and the Client. Jacobs accepts no liability or responsibility whatsoever for, or in respect of, any use of, or reliance upon, this drawing by any third party.

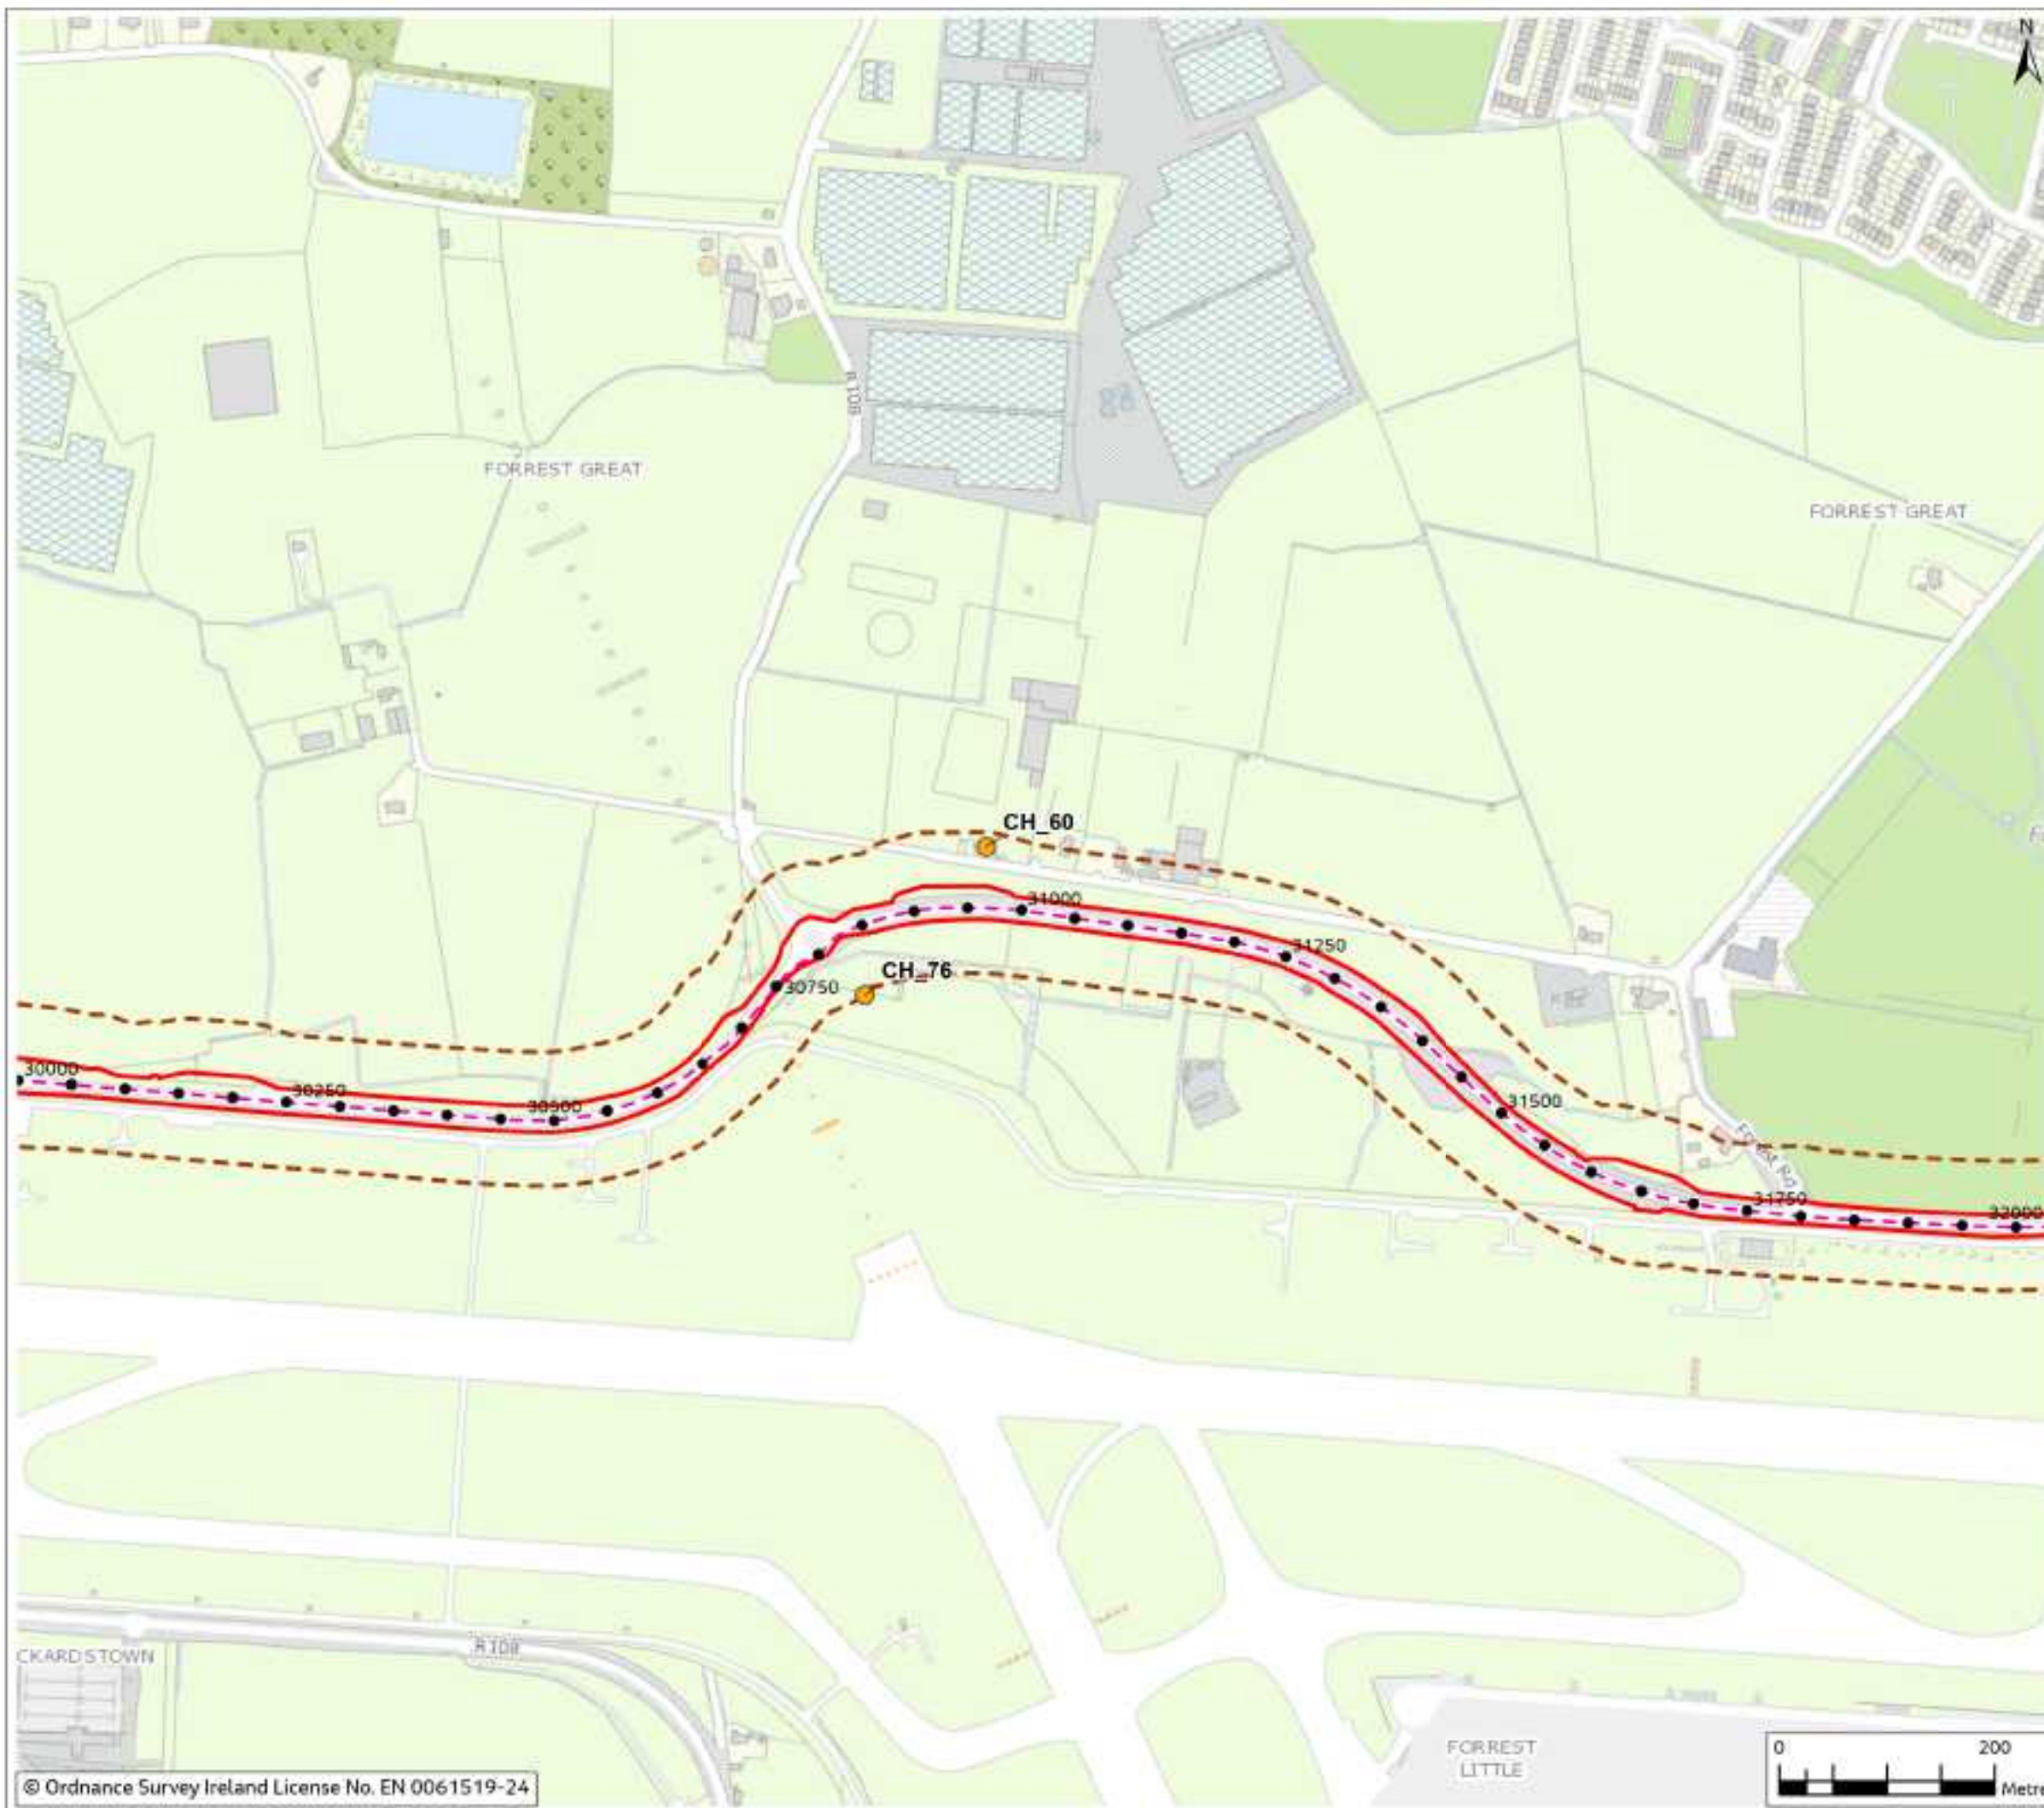


Figure 13.4

Legend

- Chainage
- - - Proposed Cable Route
- ▭ Planning Application Boundary (PAB)
- - - Study Area (50m Buffer)
- Non-designated Cultural Heritage Constraint Location



0	Mar 2024	Final	BP	BF	JD	AS
Rev	Date	Purpose of revision	Drawn	Checked	Rev'd	App'd

Jacobs

Client:



Project:

East Meath - North Dublin Grid Upgrade

Drawing Title:

Figure 13.4 - Location of Non-Designated Cultural Heritage (Sheet 10 of 12)

Drawing Status:

Final

Scale @ A3:

1:5,000

DO NOT SCALE

OS Sheet No.:

8321084AJ

Drawing No.:

321084AJ-JAC-ZZ-XX-DR-G-0171

© Copyright 2024, Jacobs U.K. Limited. The concepts and information contained in this document are the property of Jacobs. Use or copying of this document in whole or in part without the written permission of Jacobs constitutes an infringement of copyright. Limitation: This drawing has been prepared on behalf of, and for the exclusive use of Jacobs' Client, and is issued in accordance with, the provisions of the contract between Jacobs and the Client. Jacobs accepts no liability or responsibility whatsoever for, or in respect of, any use of, or reliance upon, this drawing by any third party.



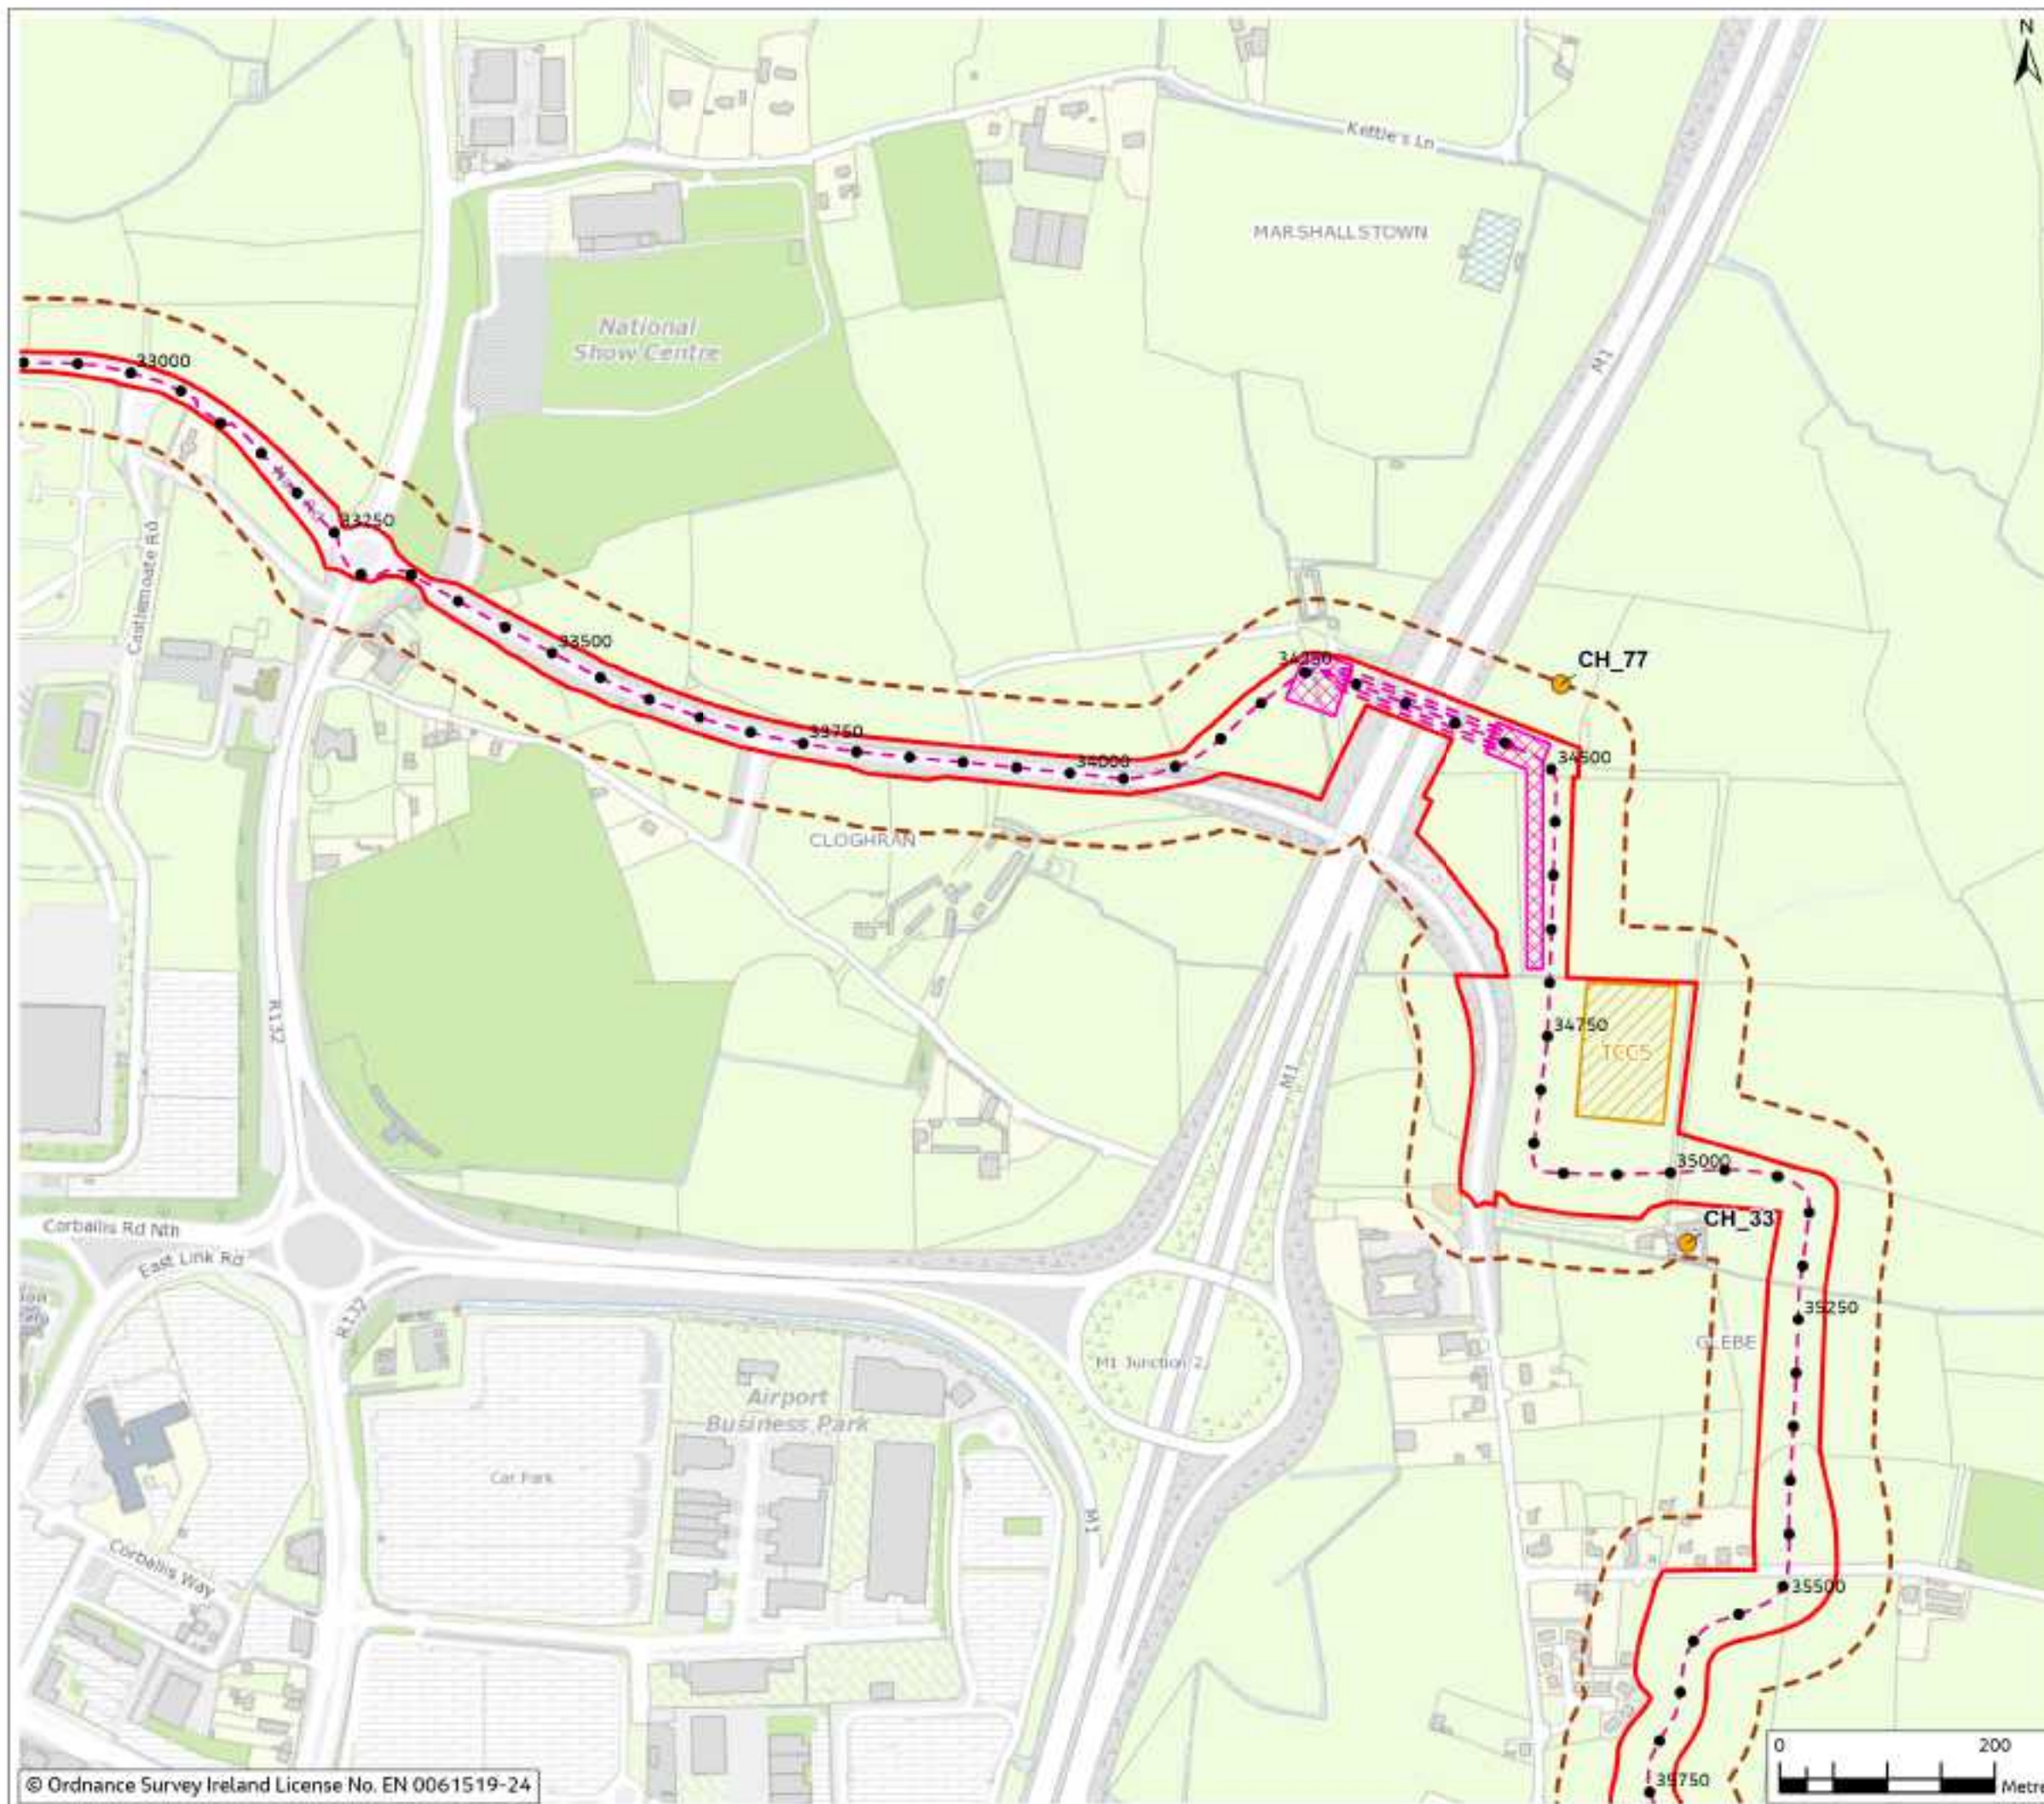


Figure 13.4

Legend

- Chainage
- - - Proposed Cable Route
- ▭ Planning Application Boundary (PAB)
- - - Study Area (50m Buffer)
- ▭ Temporary Construction Compound
- ▭ HDD Compounds
- Non-designated Cultural Heritage Constraint Location



0	Mar 2024	Final	BP	HP	JD	AS
Rev	Date	Purpose of revision	Drawn	Checked	Rev'd	App'd

Jacobs



Client: East Meath - North Dublin Grid Upgrade

Drawing Title: Figure 13.4 - Location of Non-Designated Cultural Heritage (Sheet 11 of 12)

Drawing Status: Final

Scale @ A3: 1:5,000 DO NOT SCALE

OS Sheet No. 8321084AJ

Drawing No. 321084AJ-JAC-ZZ-XX-DR-G-0172

© Copyright 2024, Jacobs U.K. Limited. The concepts and information contained in this document are the property of Jacobs. Use or copying of this document in whole or in part without the written permission of Jacobs constitutes an infringement of copyright. Limitation: This drawing has been prepared on behalf of, and for the exclusive use of Jacobs' Client, and is subject to, and issued in accordance with, the provisions of the contract between Jacobs and the Client. Jacobs accepts no liability or responsibility whatsoever for, or in respect of, any use of, or reliance upon, this drawing by any third party.

Figure 13.4

Legend

- Chainage
- - - Proposed Cable Route
- ▭ Planning Application Boundary (PAB)
- - - Study Area (50m Buffer)
- ▭ Temporary Construction Compound
- ▭ Substation Footprint
- ▭ Non-designated Cultural Heritage Asset
- Non-designated Cultural Heritage Constraint Location



Rev	Date	Purpose of revision	Drawn	Checked	Rev'd	App'd
0	Mar 2024	Final	BP	BF	JD	AS

Jacobs

Client



Project

East Meath - North Dublin Grid Upgrade

Drawing Title

Figure 13.4 - Location of Non-Designated Cultural Heritage
(Sheet 12 of 12)

Drawing Status

Final

Scale @ A3

1:5,000

DO NOT SCALE

OS Sheet No.

Jacobs No.

8321084AJ

Drawing No.

321084AJ-JAC-ZZ-XX-DR-G-0173

© Copyright 2024, Jacobs U.K. Limited. The concepts and information contained in this document are the property of Jacobs. Use or copying of this document in whole or in part without the written permission of Jacobs constitutes an infringement of copyright. Limitation: This drawing has been prepared on behalf of, and for the exclusive use of Jacobs' Client, and is subject to, and issued in accordance with, the provisions of the contract between Jacobs and the Client. Jacobs accepts no liability or responsibility whatsoever for, or in respect of, any use of, or reliance upon, this drawing by any third party.

