

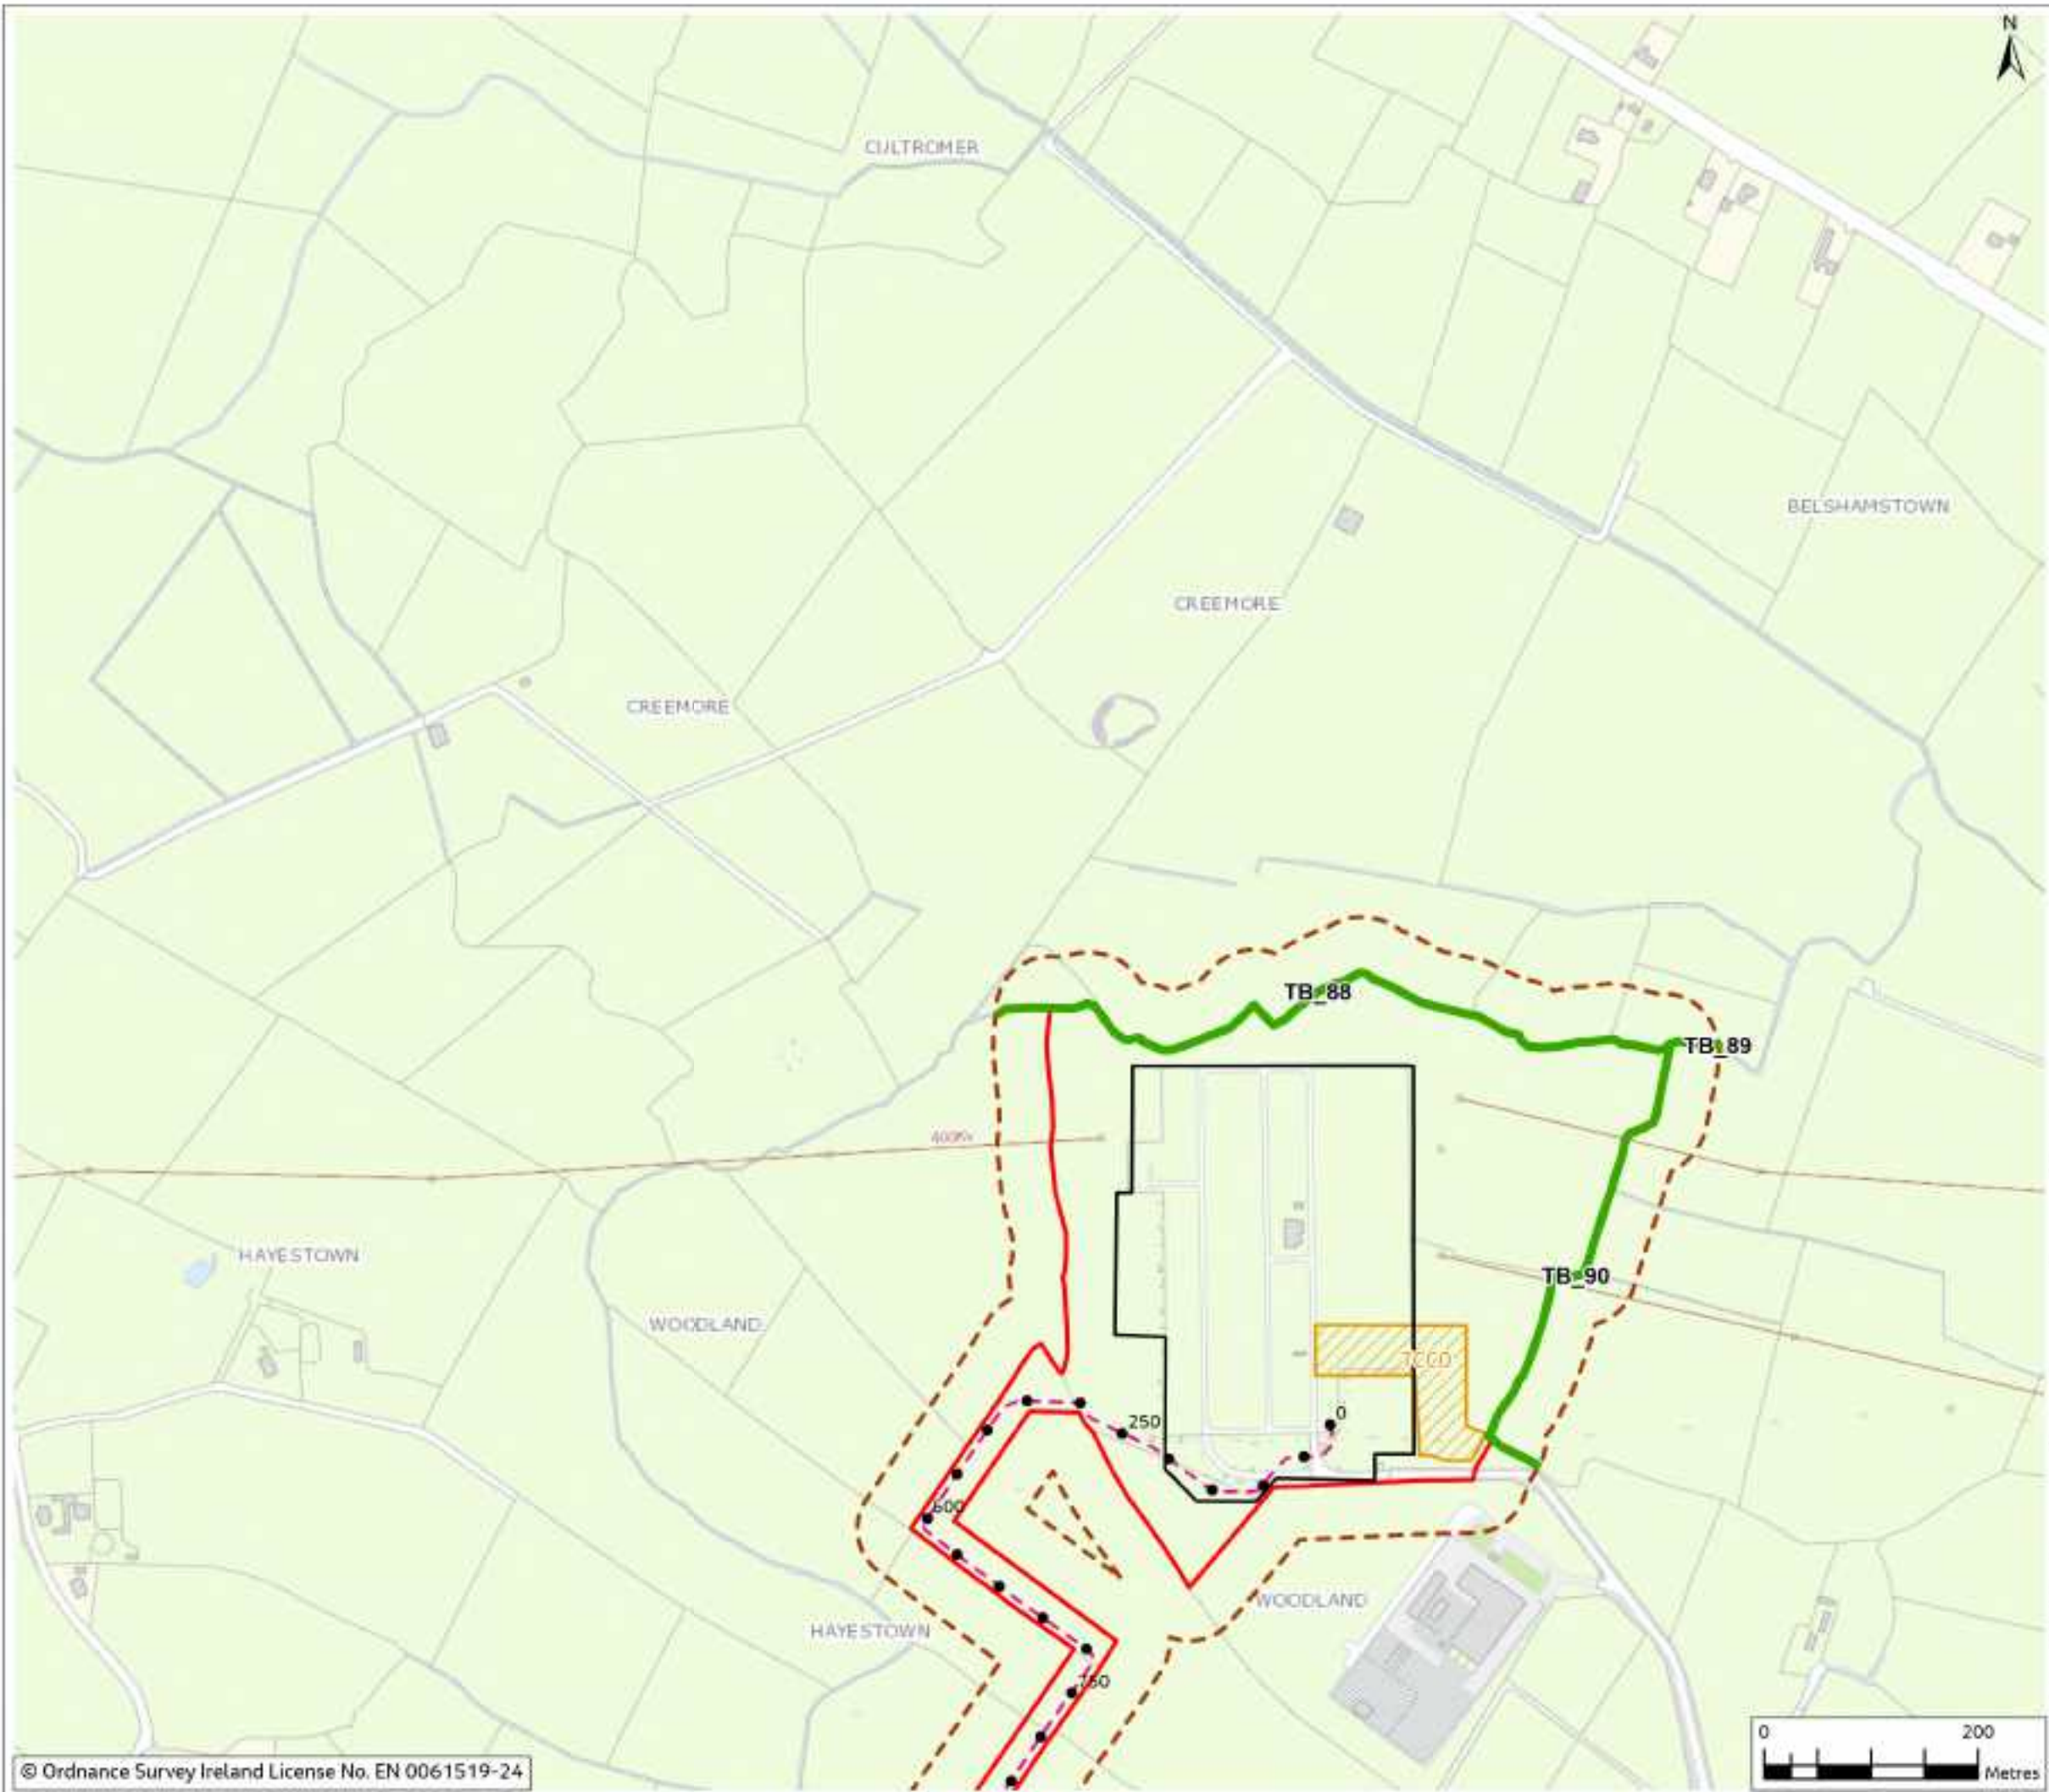


Figure 13.6

- Legend**
- Chainage
 - - - Proposed Cable Route
 - ▭ Planning Application Boundary (PAB)
 - - - Study Area (50m Buffer)
 - ▭ Temporary Construction Compound
 - ▭ Substation Footprint
 - Townland Boundary



0	Mar 2024	Final	BP	HF	JD	AS
Rev	Date	Purpose of revision	Drawn	Checked	Rev'd	App'd

Jacobs



Project
East Meath - North Dublin Grid Upgrade

Drawing Title
Figure 13.6 - Locations of Townland Boundaries
(Sheet 1 of 18)

Drawing Status
Final

Scale @ A3
1:5,000
DO NOT SCALE

OS Sheet No.
Jacobs No.
8321084AJ

Drawing No.
321084AJ-JAC-ZZ-XX-DR-G-0188

© Copyright 2024 Jacobs U.K. Limited. The concepts and information contained in this document are the property of Jacobs. Use or copying of this document in whole or in part without the written permission of Jacobs constitutes an infringement of copyright. Limitation: This drawing has been prepared on behalf of, and for the exclusive use of Jacobs' Client, and is subject to, and issued in accordance with, the provisions of the contract between Jacobs and the Client. Jacobs accepts no liability or responsibility whatsoever for, or in respect of, any use of, or reliance upon, this drawing by any third party.

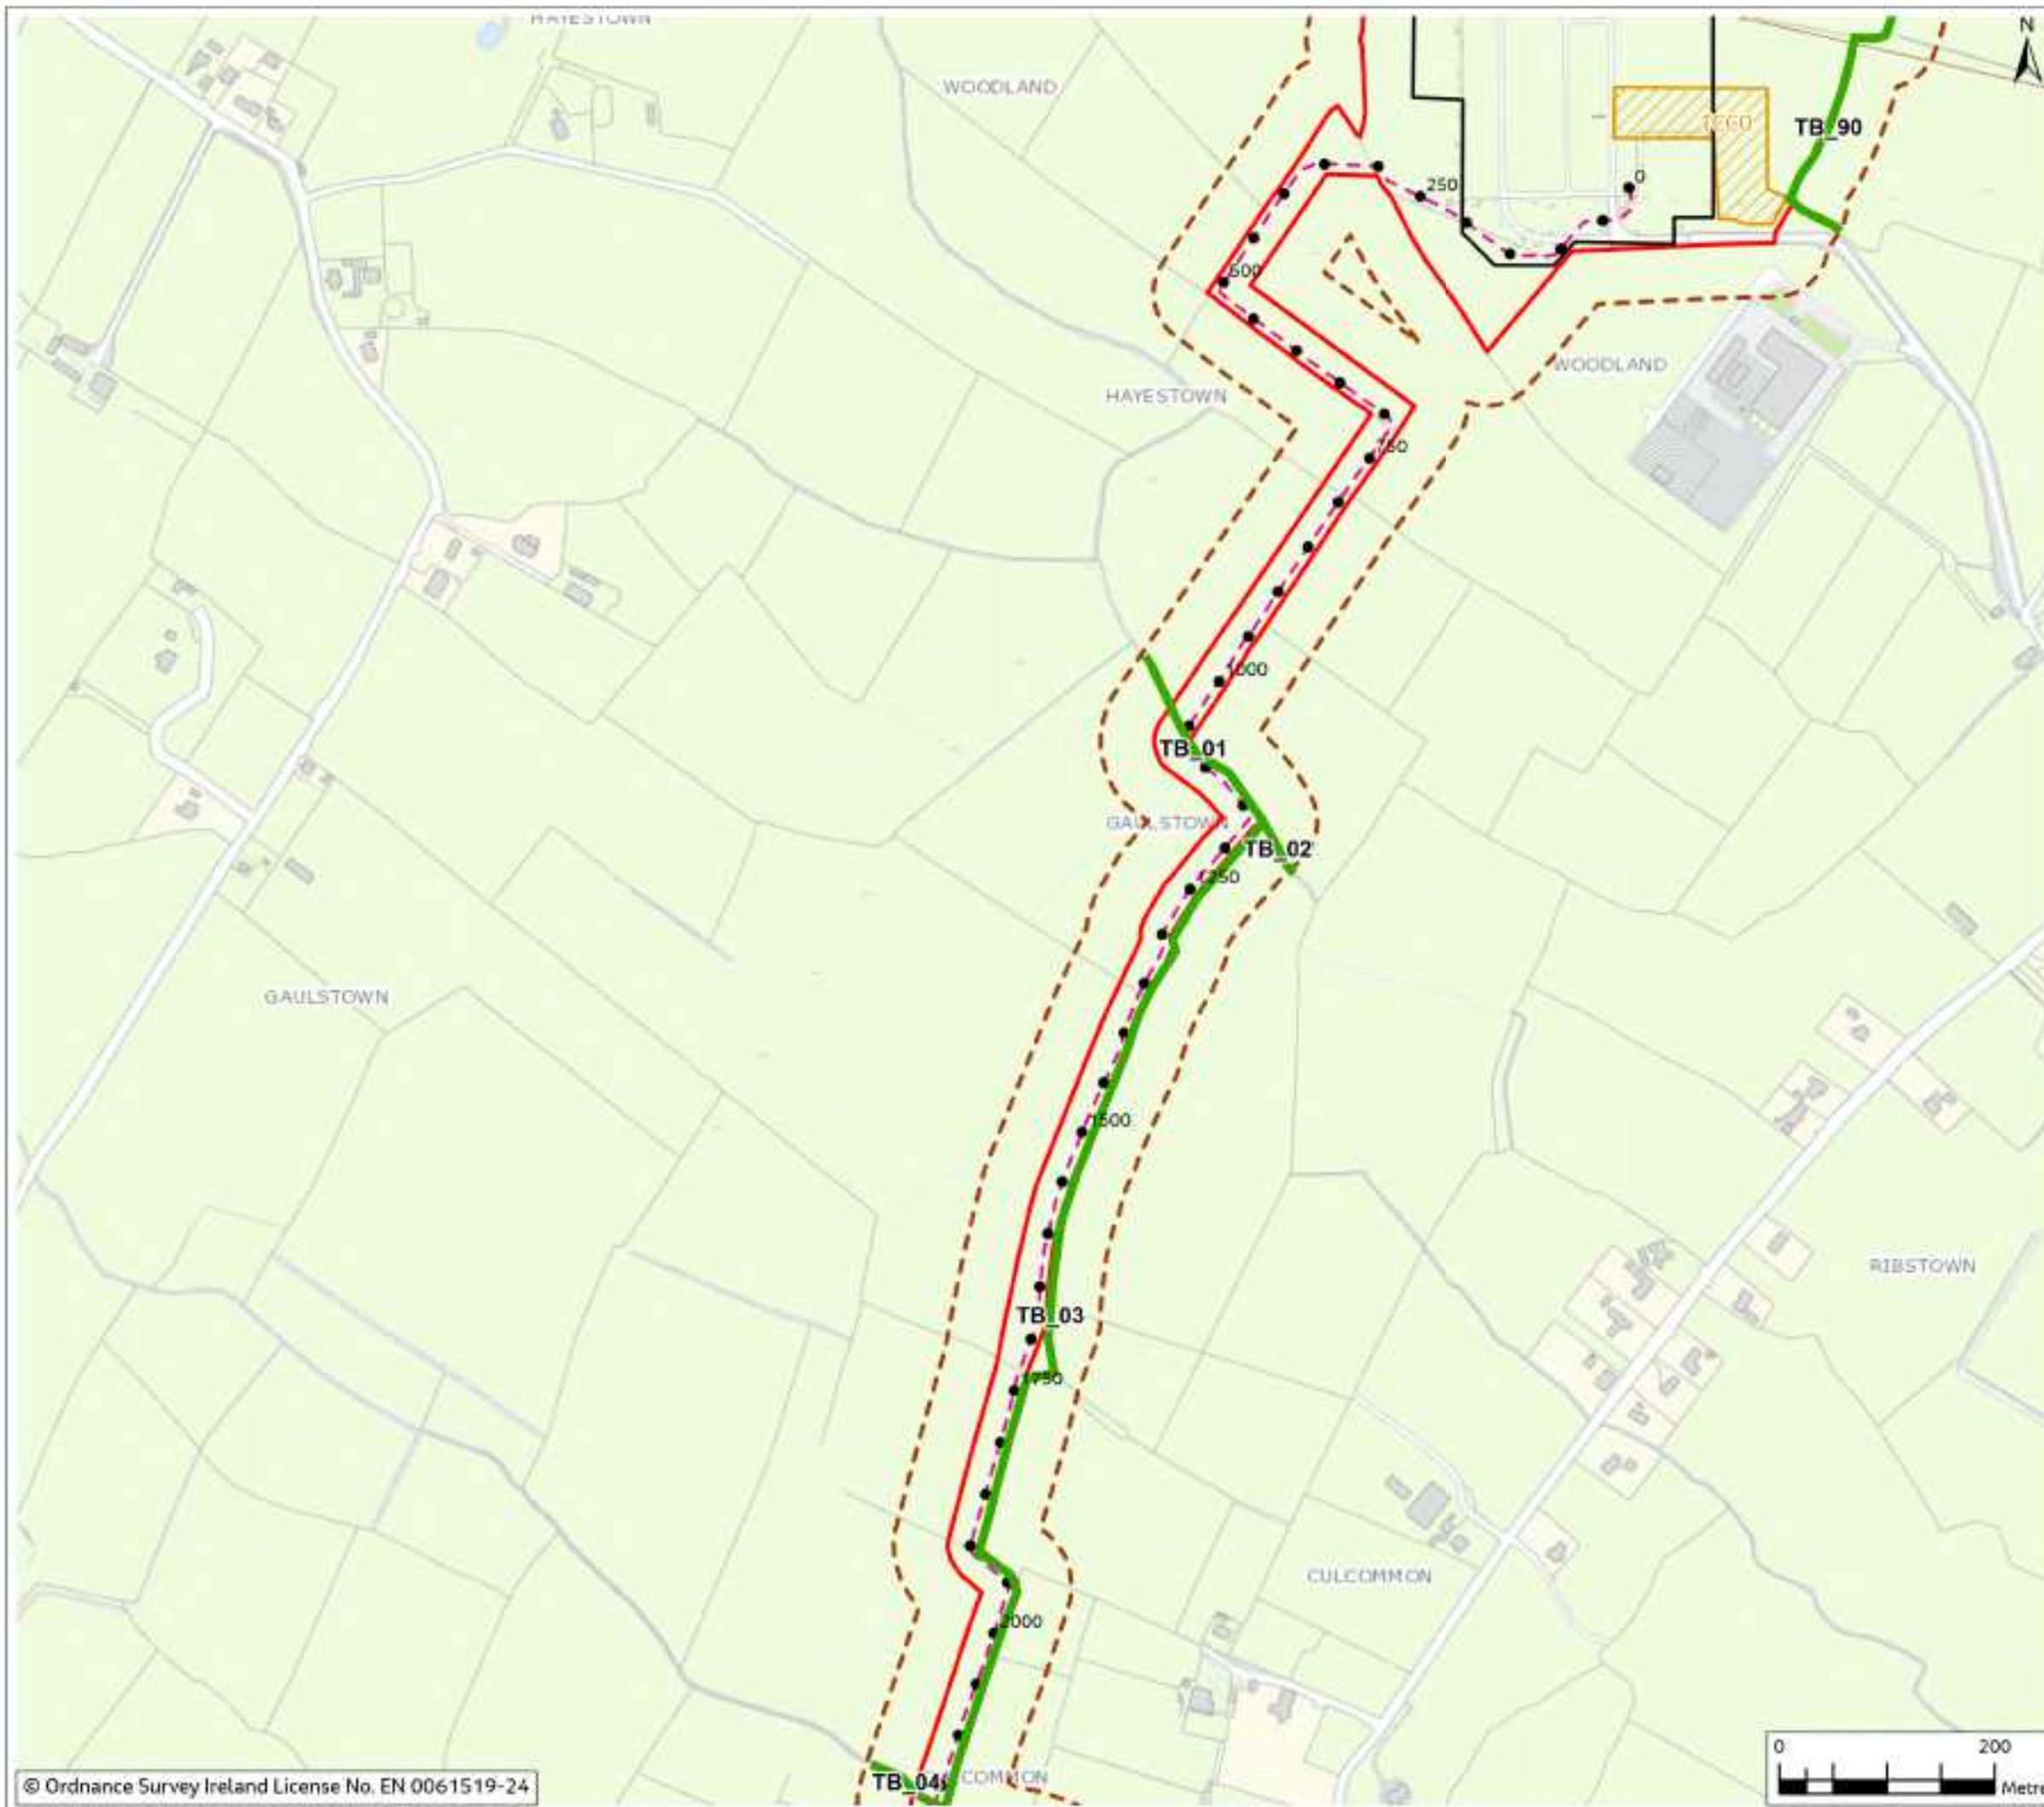


Figure 13.6

- Legend**
- Chainage
 - - - Proposed Cable Route
 - ▭ Planning Application Boundary (PAB)
 - - - Study Area (50m Buffer)
 - ▨ Temporary Construction Compound
 - ▭ Substation Footprint
 - ▬ Townland Boundary



0	Mar 2024	Final	BP	HF	JD	AS
Rev	Date	Purpose of revision	Drawn	Checked	Rev'd	App'd

Jacobs



Project:

East Meath - North Dublin Grid Upgrade

Drawing Title:

Figure 13.6 - Locations of Townland Boundaries
(Sheet 2 of 18)

Drawing Status:

Final

Scale @ A3:

1:5,000

DO NOT SCALE

OS Sheet No.:

Jacobs No. 8321084AJ

Drawing No.:

321084AJ-JAC-ZZ-XX-DR-G-0189

© Copyright 2024 Jacobs U.K. Limited. The concepts and information contained in this document are the property of Jacobs. Use or copying of this document in whole or in part without the written permission of Jacobs constitutes an infringement of copyright. Limitation: This drawing has been prepared on behalf of, and for the exclusive use of Jacobs' Client, and is subject to, and issued in accordance with, the provisions of the contract between Jacobs and the Client. Jacobs accepts no liability or responsibility whatsoever for, or in respect of, any use of, or reliance upon, this drawing by any third party.


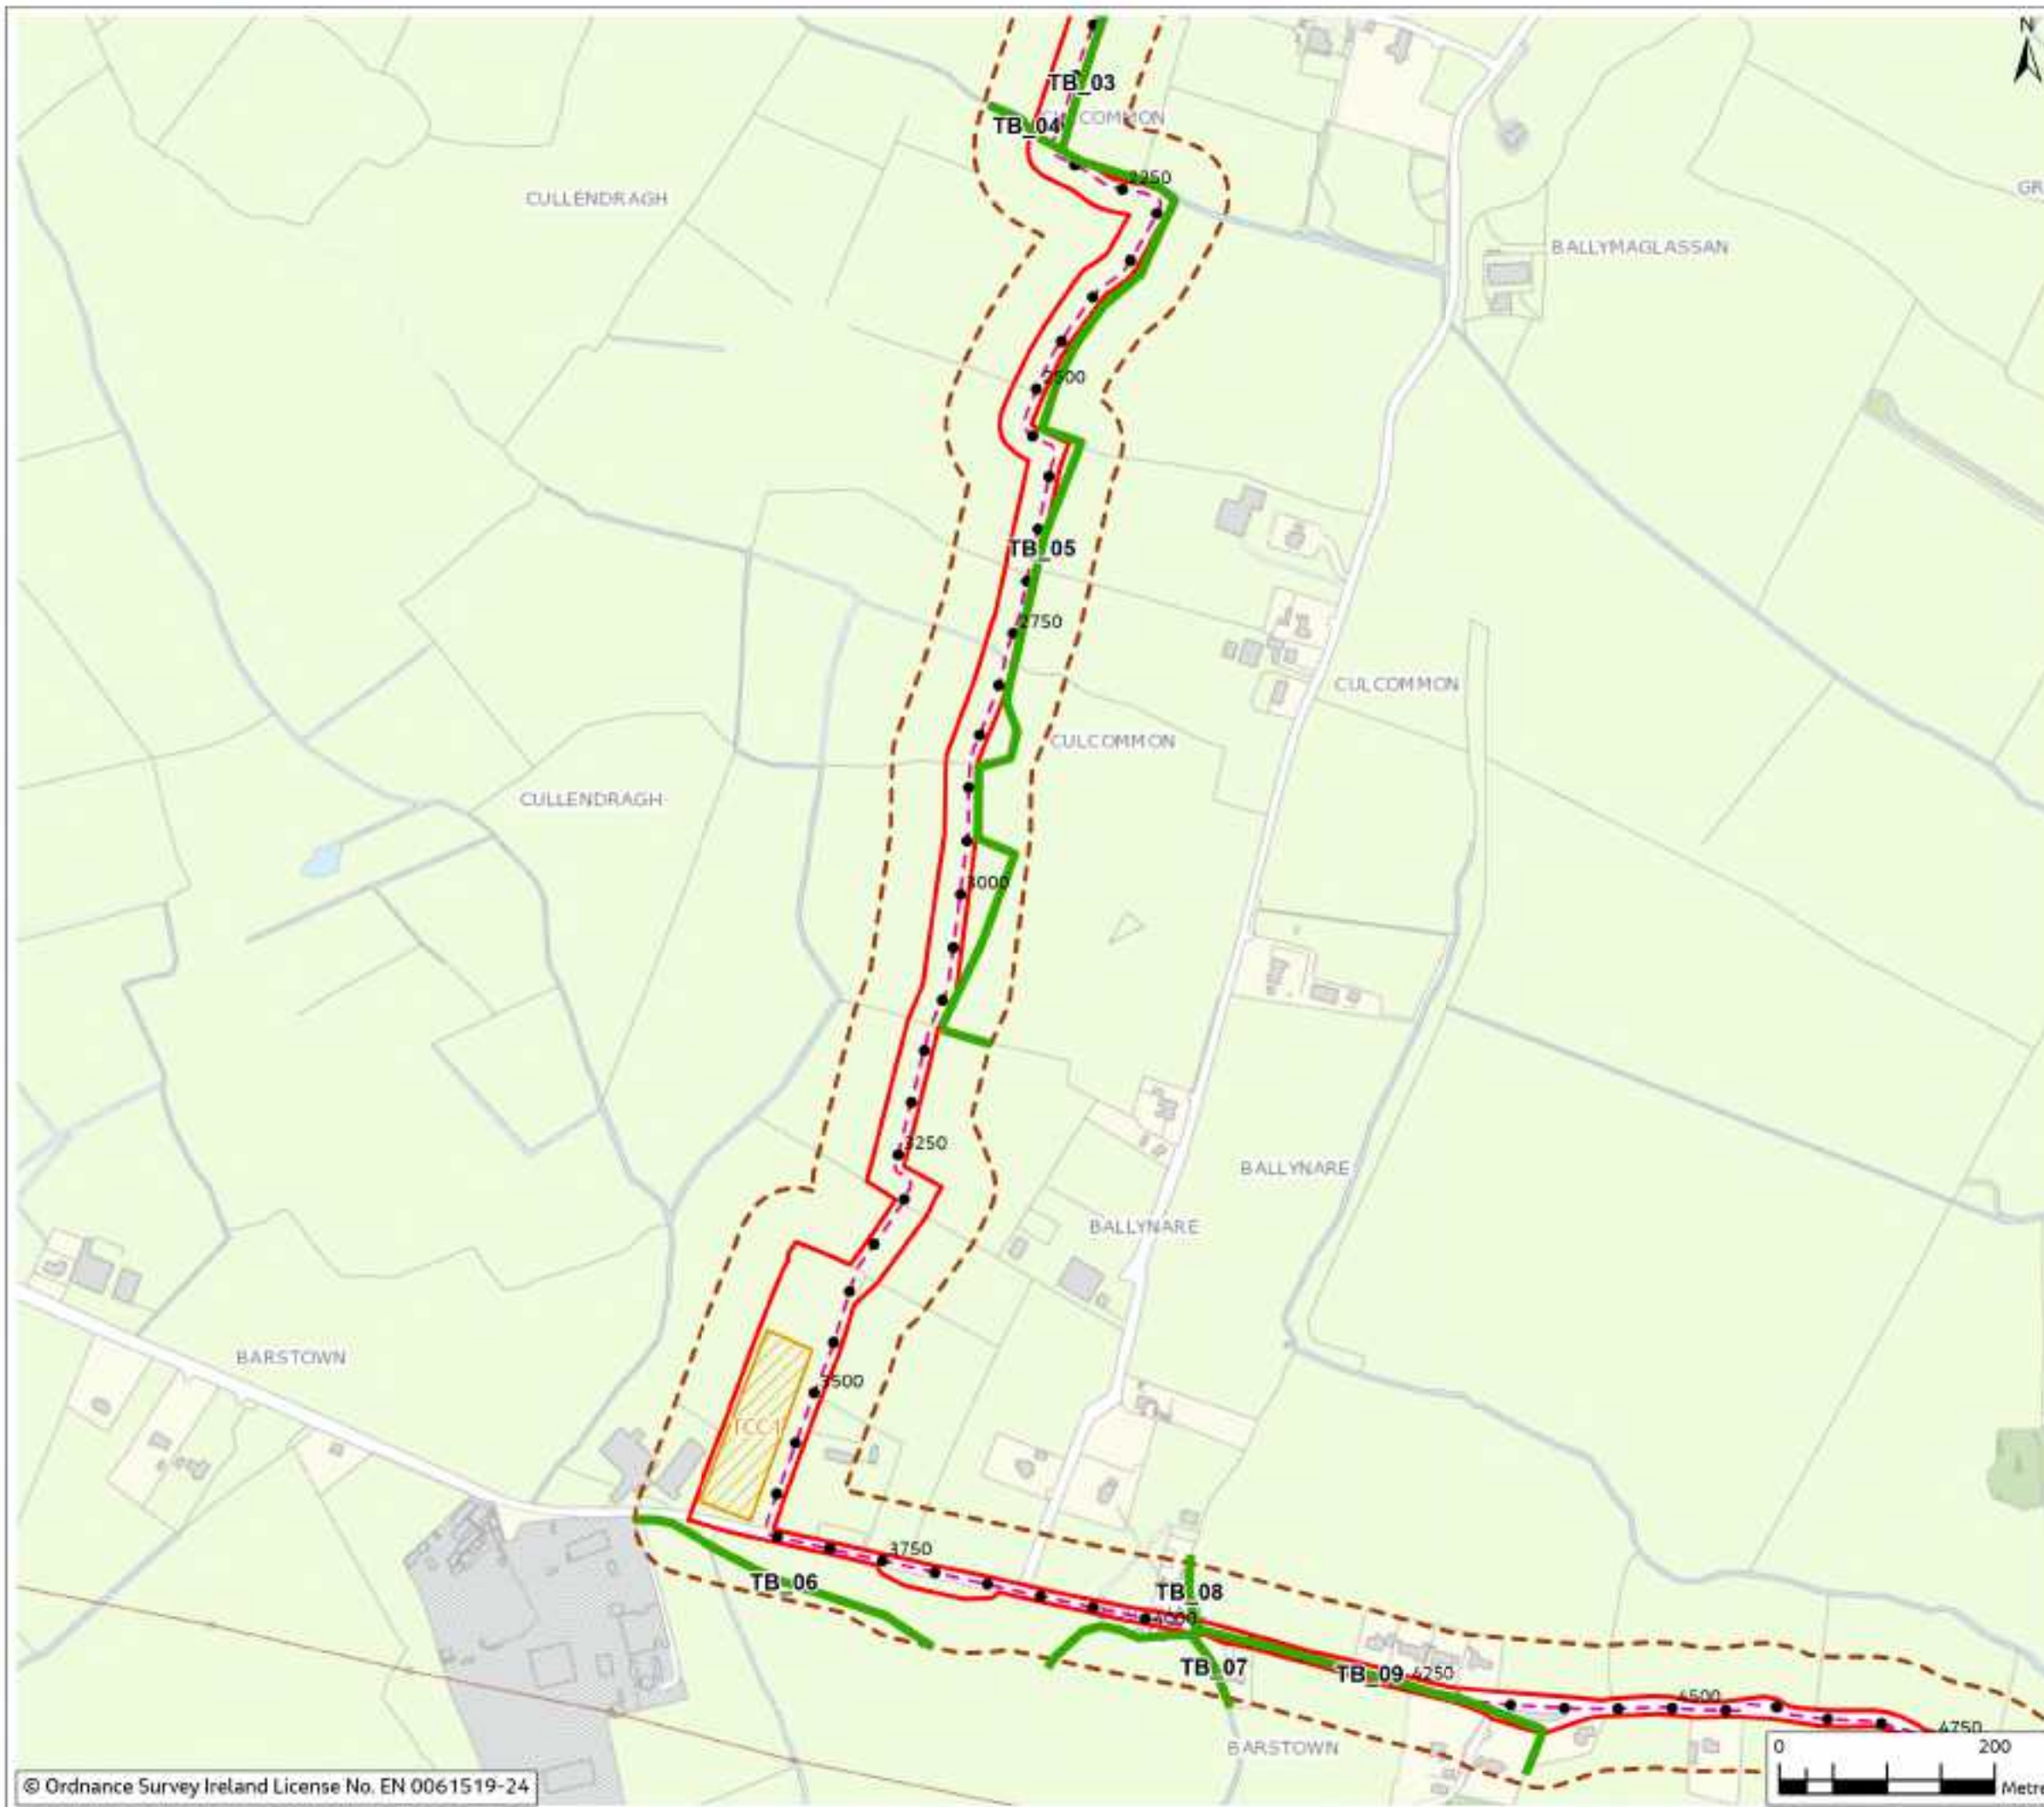


Figure 13.6

- Legend**
- Chainage
 - - - Proposed Cable Route
 - ▭ Planning Application Boundary (PAB)
 - - - Study Area (50m Buffer)
 - ▭ Temporary Construction Compound
 - ▭ Townland Boundary

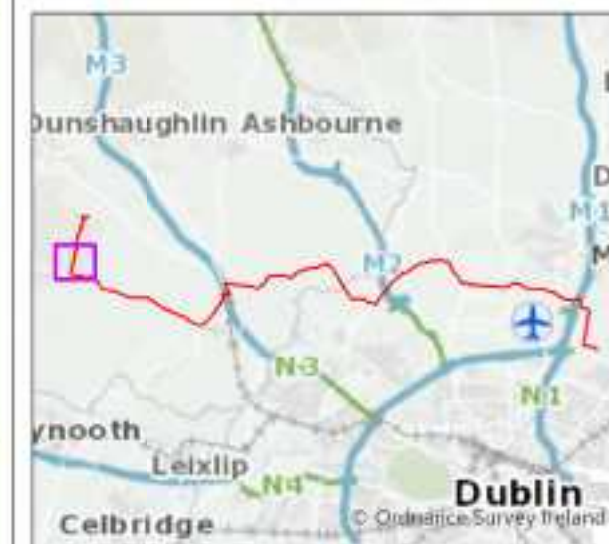

Rev	Date	Purpose of revision	Drawn	Checked	Rev'd	App'd
0	Mar 2024	Final	BP	BF	JD	AS

Jacobs



Project
East Meath - North Dublin Grid Upgrade

Drawing Title
Figure 13.6 - Locations of Townland Boundaries
(Sheet 3 of 18)

Drawing Status
Final

Scale @ A3
1:5,000

OS Sheet No.
8321084AJ

Drawing No.
321084AJ-JAC-ZZ-XX-DR-G-0190

© Copyright 2024 Jacobs U.K. Limited. The concepts and information contained in this document are the property of Jacobs. Use or copying of this document in whole or in part without the written permission of Jacobs constitutes an infringement of copyright. Limitation: This drawing has been prepared on behalf of, and for the exclusive use of Jacobs' Client, and is subject to, and issued in accordance with, the provisions of the contract between Jacobs and the Client. Jacobs accepts no liability or responsibility whatsoever for, or in respect of, any use of, or reliance upon, this drawing by any third party.

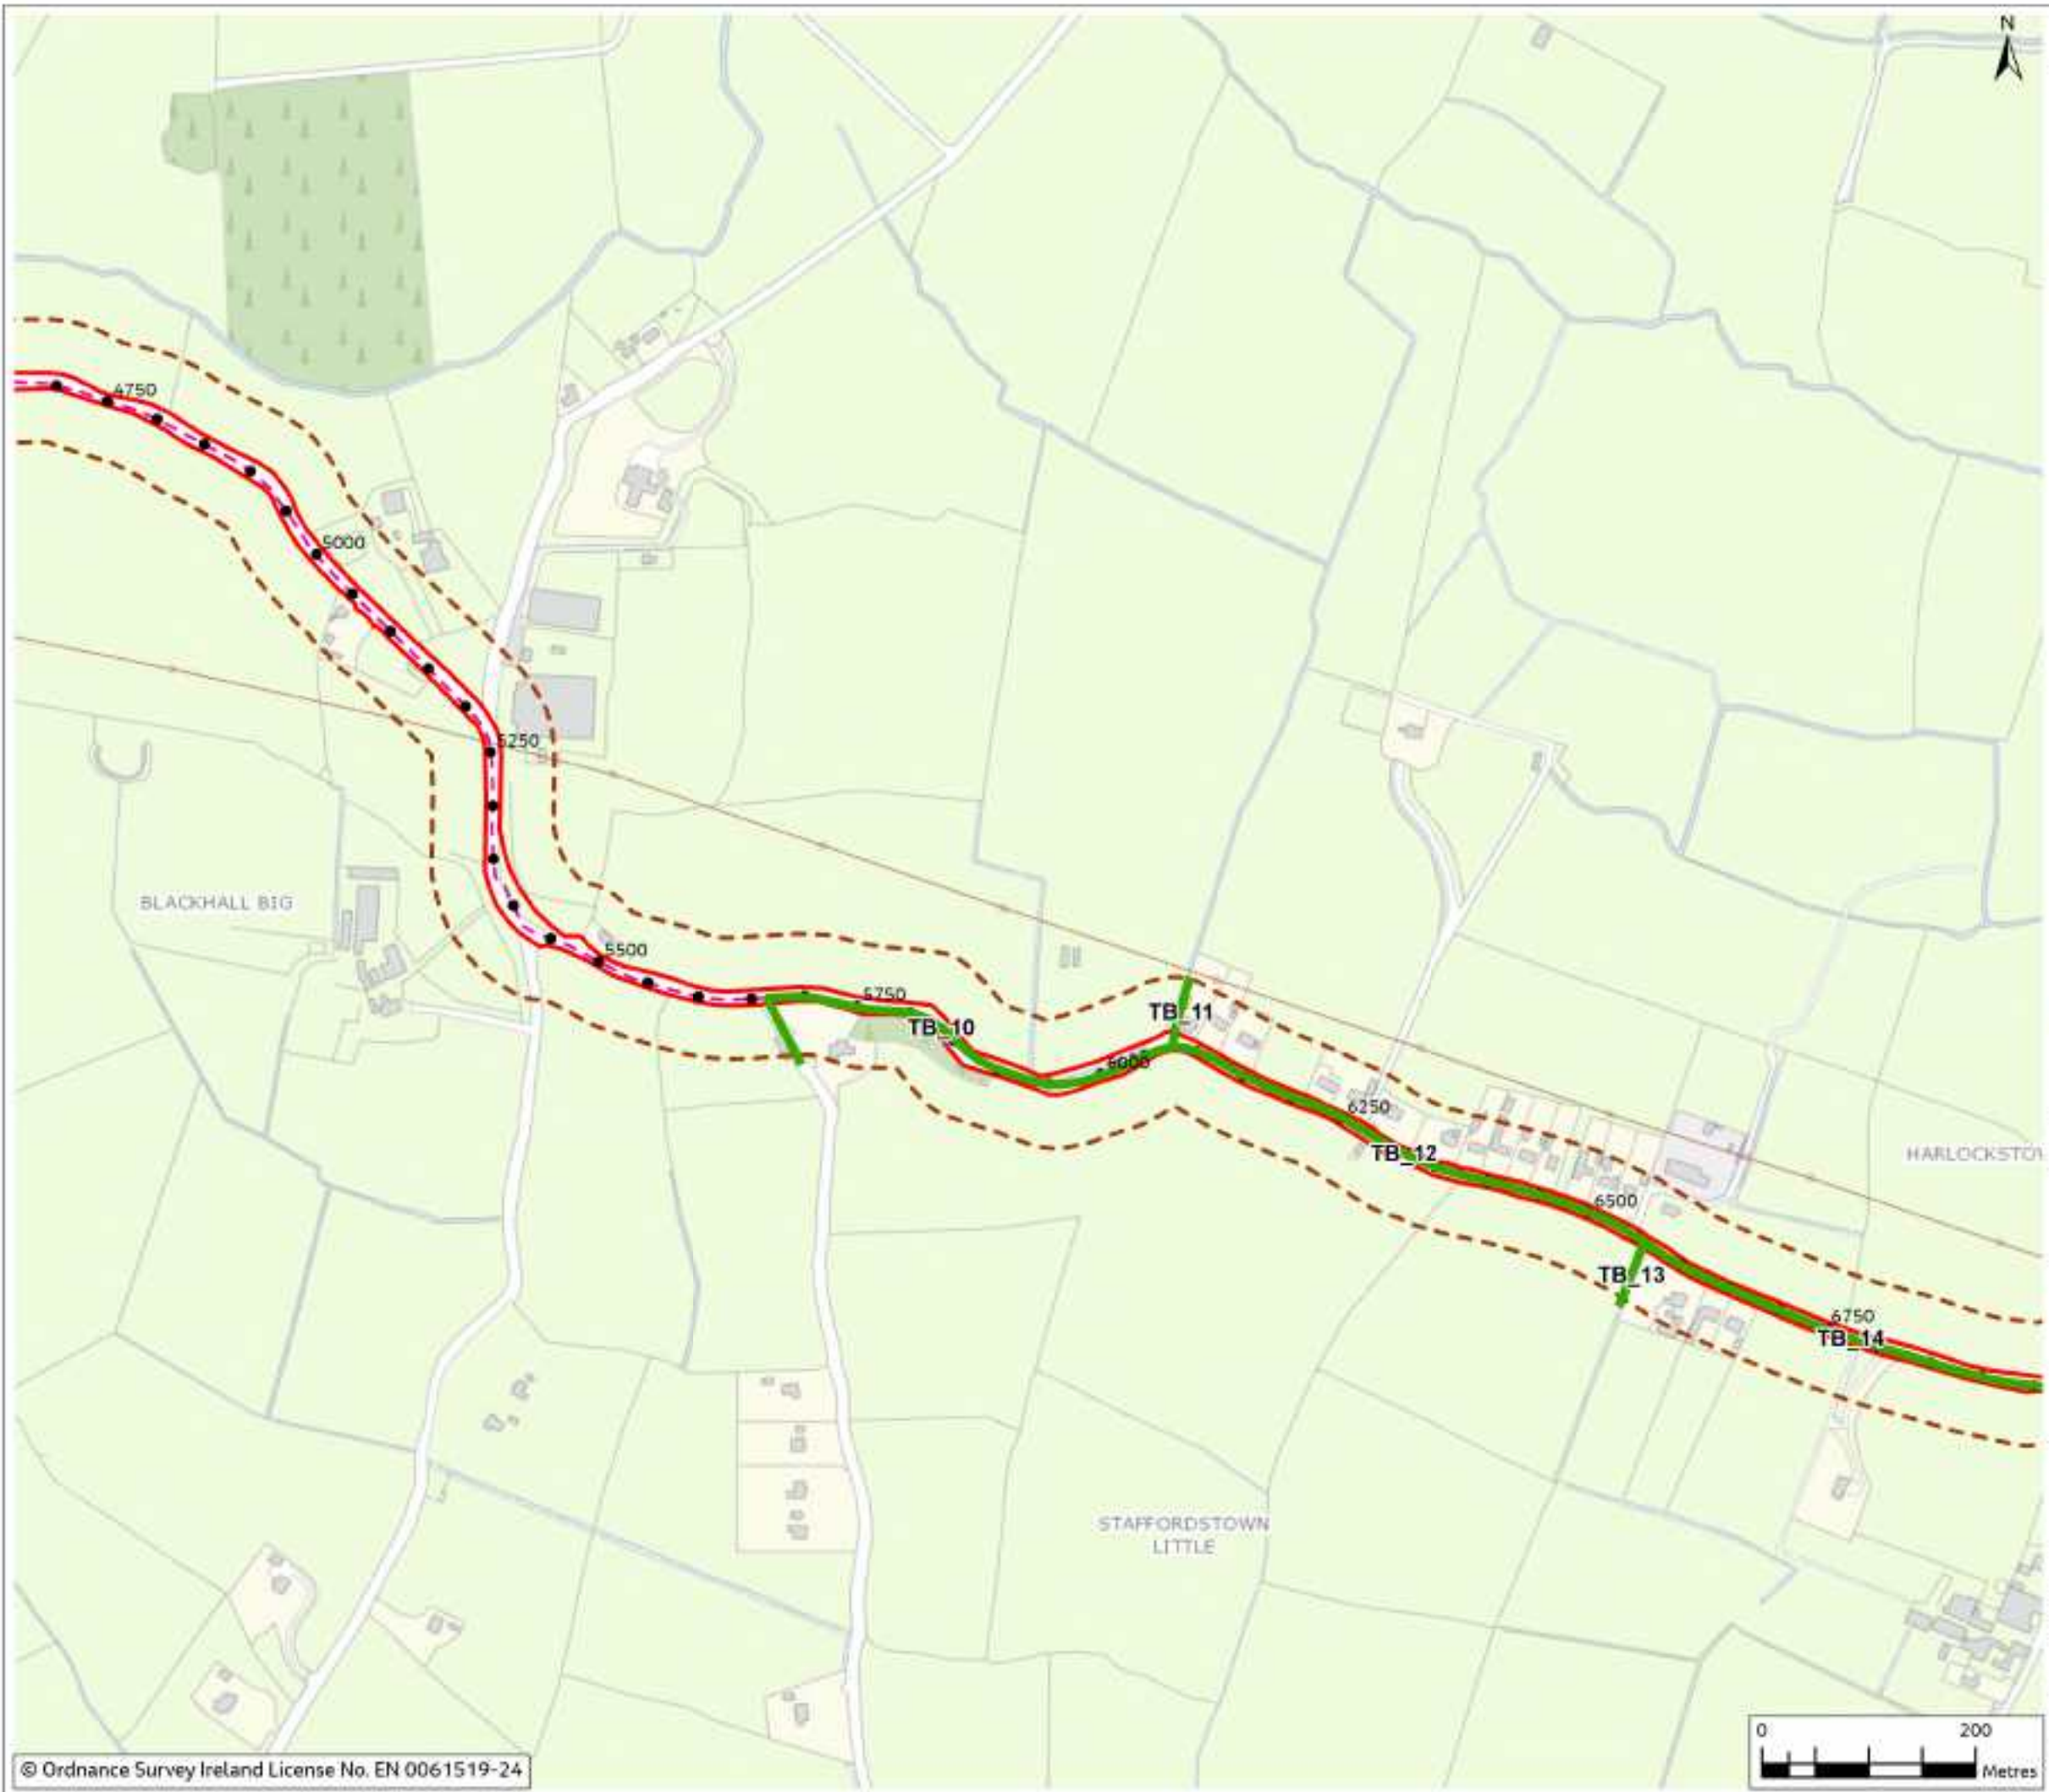


Figure 13.6

- Legend**
- Chainage
 - - - Proposed Cable Route
 - ▭ Planning Application Boundary (PAB)
 - - - Study Area (50m Buffer)
 - ▬ Townland Boundary



Rev	Date	Purpose of revision	Drawn	Checked	Rev'd	App'd
0	Mar 2024	Final	BP	BF	JD	AS

Jacobs



Client: **East Meath - North Dublin Grid Upgrade**

Drawing Title: **Figure 13.6 - Locations of Townland Boundaries (Sheet 4 of 18)**

Drawing Status: **Final**

Scale @ A3: **1:5,000** **DO NOT SCALE**

OS Sheet No. **8321084AJ**

Drawing No. **321084AJ-JAC-ZZ-XX-DR-G-0191**

© Copyright 2024 Jacobs U.K. Limited. The concepts and information contained in this document are the property of Jacobs. Use or copying of this document in whole or in part without the written permission of Jacobs constitutes an infringement of copyright. Limitation: This drawing has been prepared on behalf of, and for the exclusive use of Jacobs' Client, and is subject to, and issued in accordance with, the provisions of the contract between Jacobs and the Client. Jacobs accepts no liability or responsibility whatsoever for, or in respect of, any use of, or reliance upon, this drawing by any third party.



Figure 13.6

Legend

- Chainage
- - - Proposed Cable Route
- ▭ Planning Application Boundary (PAB)
- - - Study Area (50m Buffer)
- ▬ Townland Boundary



Rev	Date	Purpose of revision	Drawn	Checked	Rev'd	App'd
0	Mar 2024	Final	BP	BF	JD	AS

Jacobs



Project
East Meath - North Dublin Grid Upgrade

Drawing Title
Figure 13.6 - Locations of Townland Boundaries
(Sheet 5 of 18)

Drawing Status
Final

Scale @ A3
1:5,000 DO NOT SCALE

OS Sheet No.
Jacobs No. 8321084AJ

Drawing No.
321084AJ-JAC-ZZ-XX-DR-G-0192

© Copyright 2024 Jacobs U.K. Limited. The concepts and information contained in this document are the property of Jacobs. Use or copying of this document in whole or in part without the written permission of Jacobs constitutes an infringement of copyright. Limitation: This drawing has been prepared on behalf of, and for the exclusive use of Jacobs' Client, and is subject to, and issued in accordance with, the provisions of the contract between Jacobs and the Client. Jacobs accepts no liability or responsibility whatsoever for, or in respect of, any use of, or reliance upon, this drawing by any third party.



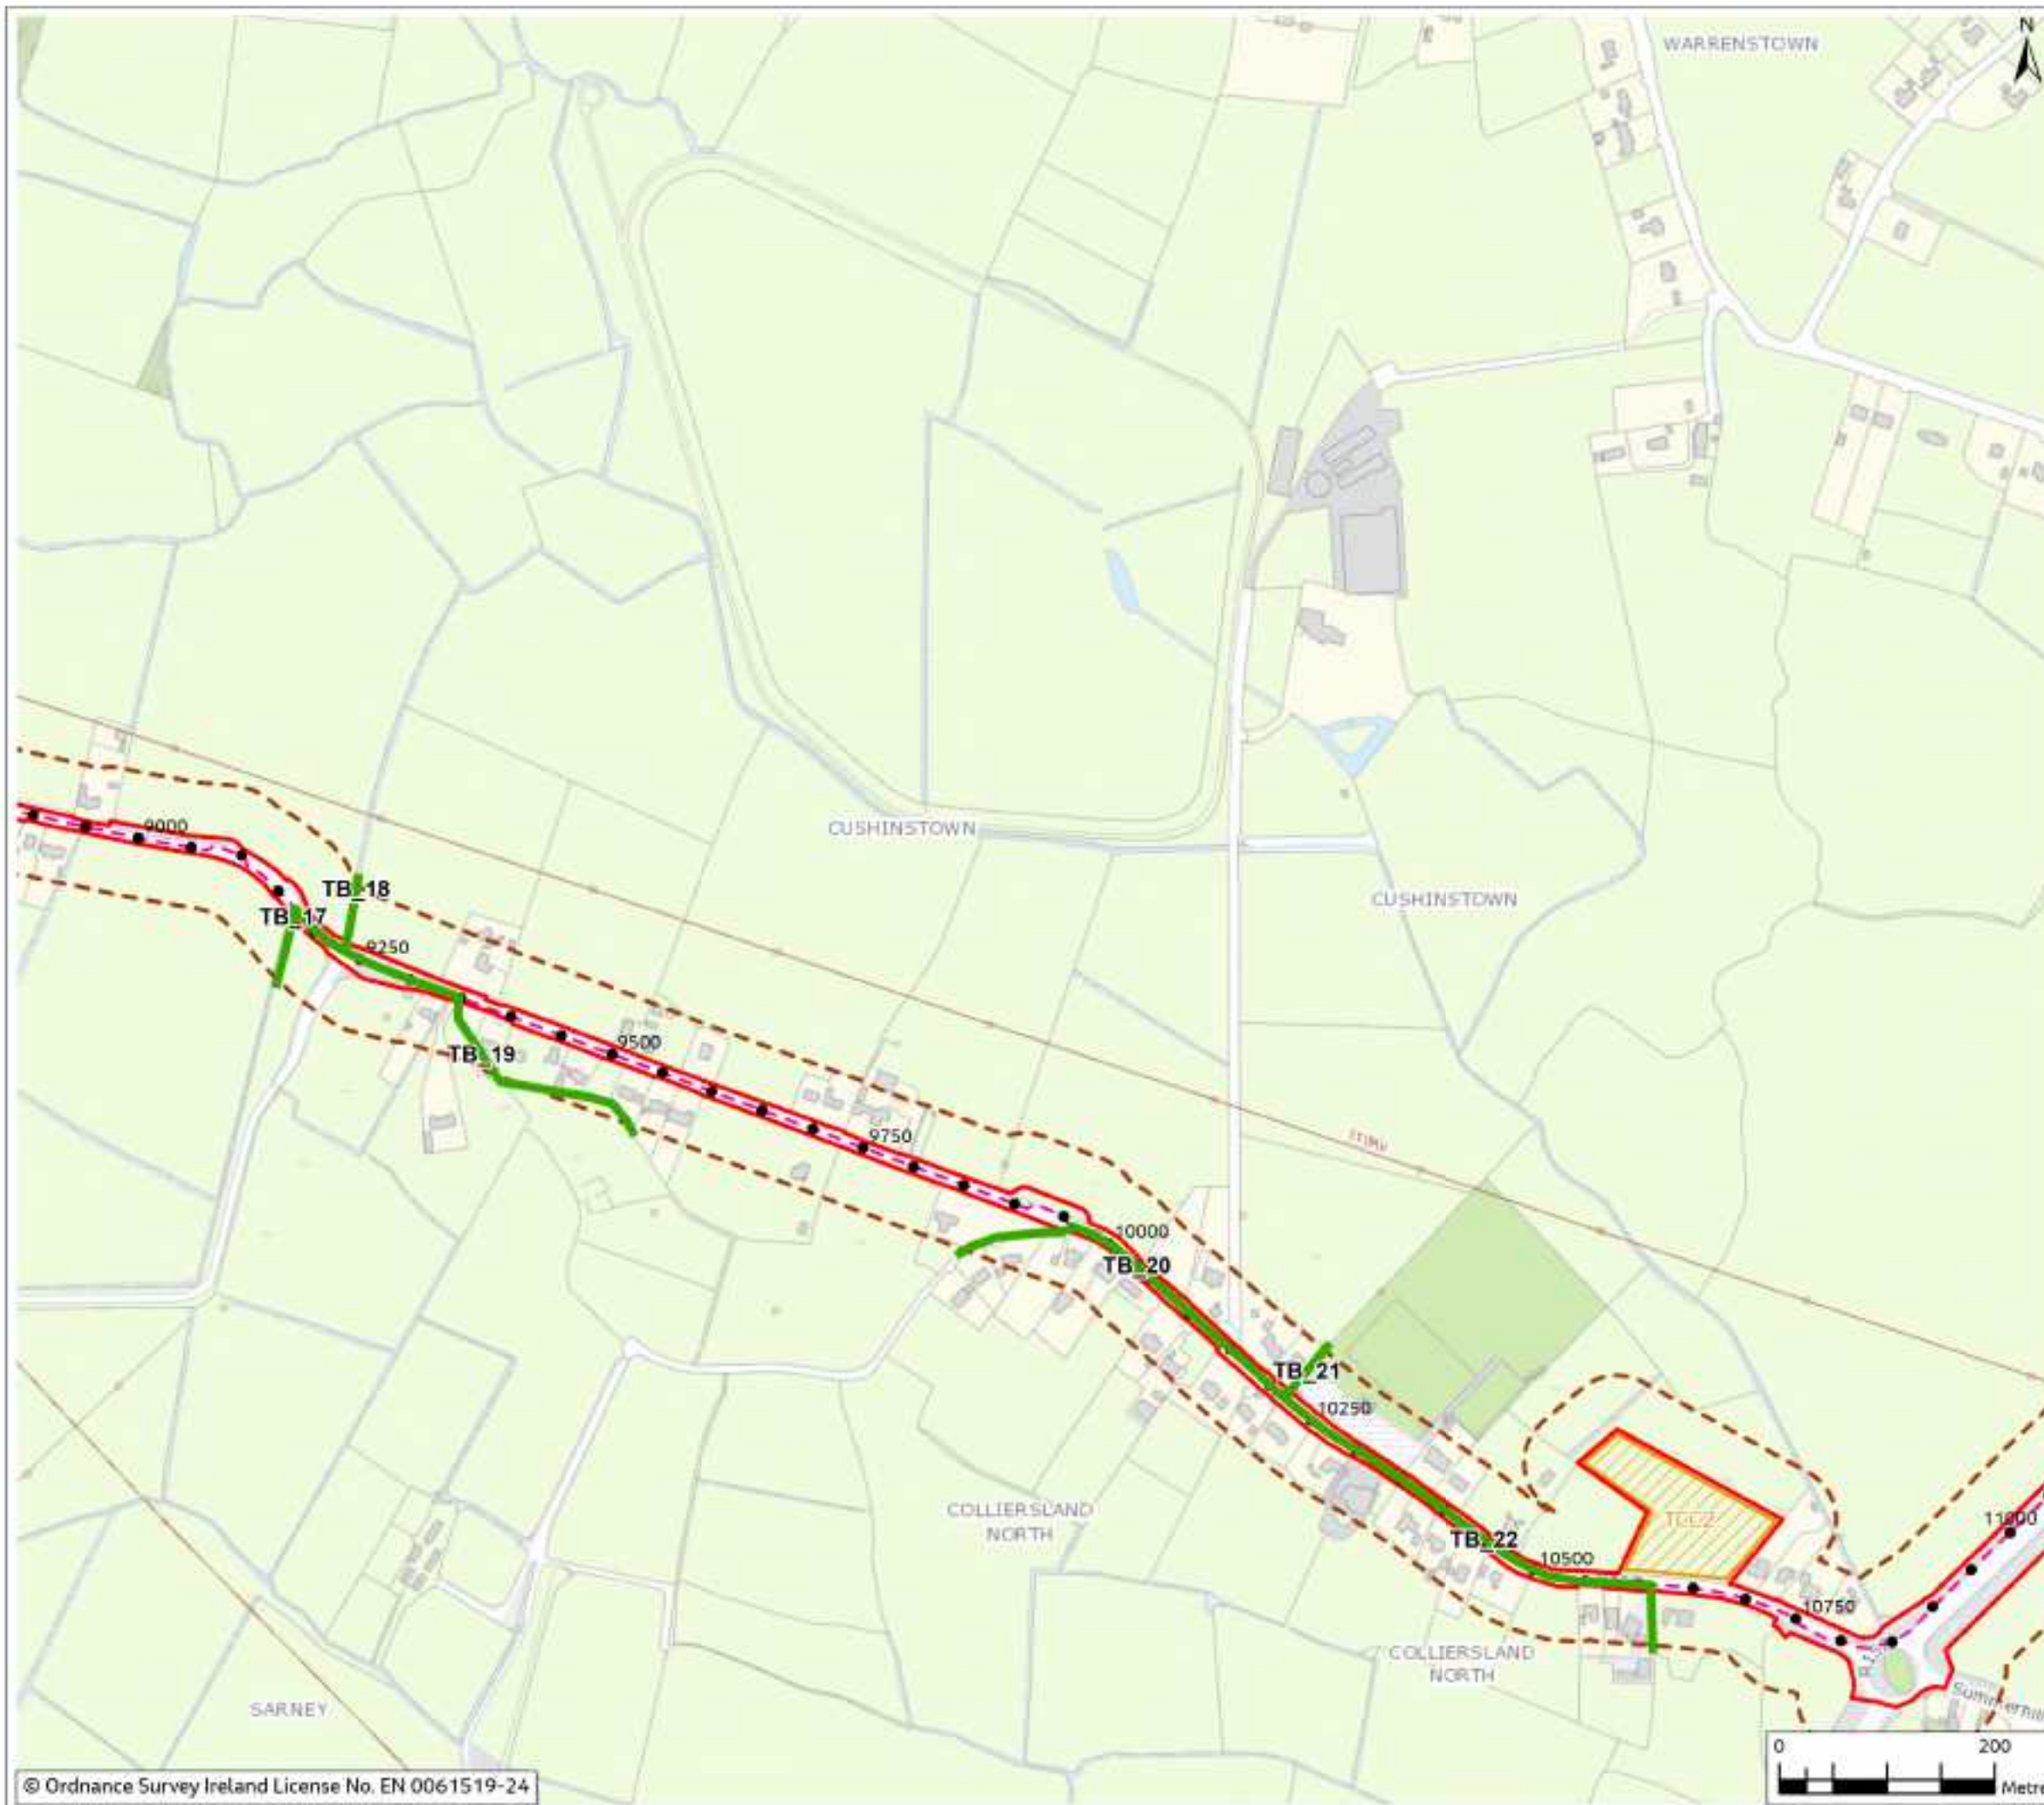


Figure 13.6

Legend

- Chainage
- - - Proposed Cable Route
- ▭ Planning Application Boundary (PAB)
- - - Study Area (50m Buffer)
- ▭ Temporary Construction Compound
- ▭ Townland Boundary



0	Mar 2024	Final	BP	HF	JD	AC
Rev	Date	Purpose of revision	Drawn	Checked	Rev'd	App'd

Jacobs



Project
East Meath - North Dublin Grid Upgrade

Drawing Title
Figure 13.6 - Locations of Townland Boundaries
(Sheet 6 of 18)

Drawing Status
Final

Scale @ A3
1:5,000

OS Sheet No.
8321084AJ

Drawing No.
321084AJ-JAC-ZZ-XX-DR-G-0193

© Copyright 2024, Jacobs U.K. Limited. The concepts and information contained in this document are the property of Jacobs. Use or copying of this document in whole or in part without the written permission of Jacobs constitutes an infringement of copyright. Limitation: This drawing has been prepared on behalf of, and for the exclusive use of Jacobs' Client, and is subject to, and issued in accordance with, the provisions of the contract between Jacobs and the Client. Jacobs accepts no liability or responsibility whatsoever for, or in respect of, any use of, or reliance upon, this drawing by any third party.

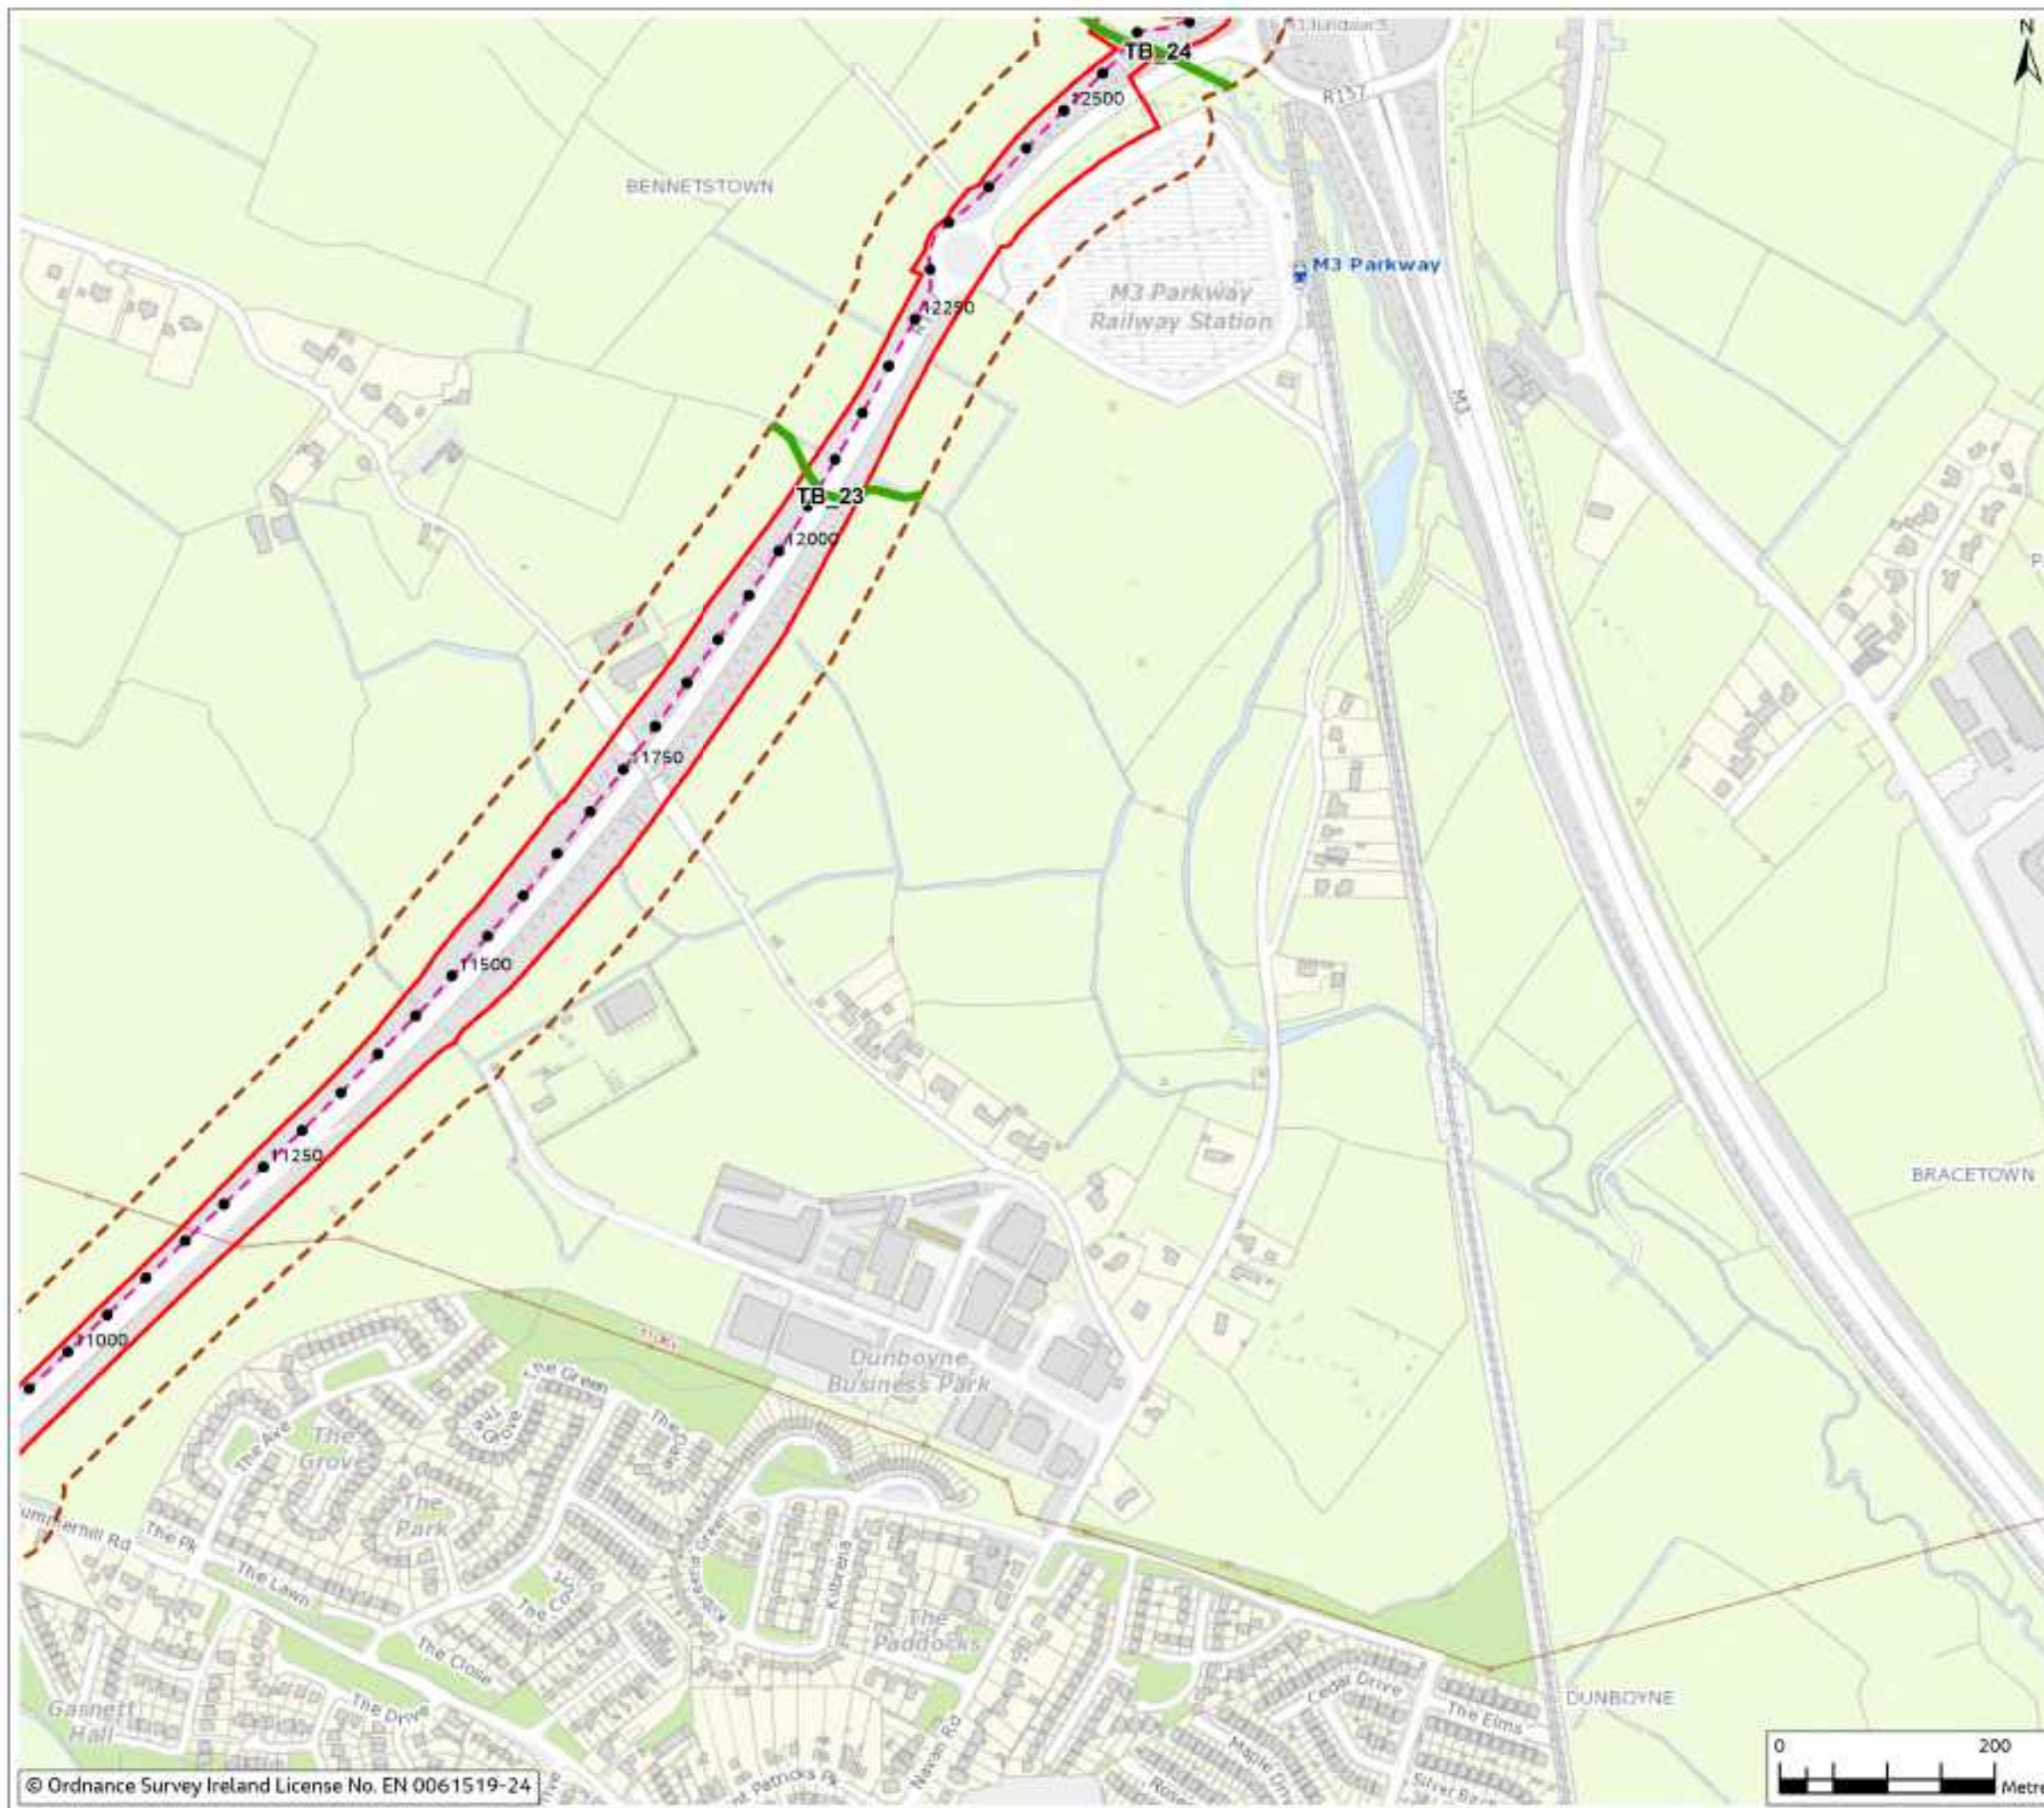


Figure 13.6

Legend

- Chainage
- - - Proposed Cable Route
- ▭ Planning Application Boundary (PAB)
- - - Study Area (50m Buffer)
- ▬ Townland Boundary



Rev	Date	Purpose of revision	Drawn	Check'd	Rev'd	App'd
0	Mar 2024	Final	BP	BF	JD	AS

Jacobs

Client:



Project:

East Meath - North Dublin Grid Upgrade

Drawing Title:

Figure 13.6 - Locations of Townland Boundaries
(Sheet 7 of 18)

Drawing Status:

Final

Scale @ A3:

1:5,000

DO NOT SCALE


OS Sheet No.:

8321084AJ

Drawing No.:

321084AJ-JAC-ZZ-XX-DR-G-0194

© Copyright 2024 Jacobs U.K. Limited. The concepts and information contained in this document are the property of Jacobs. Use or copying of this document in whole or in part without the written permission of Jacobs constitutes an infringement of copyright. Limitation: This drawing has been prepared on behalf of, and for the exclusive use of Jacobs' Client, and is subject to, and issued in accordance with, the provisions of the contract between Jacobs and the Client. Jacobs accepts no liability or responsibility whatsoever for, or in respect of, any use of, or reliance upon, this drawing by any third party.

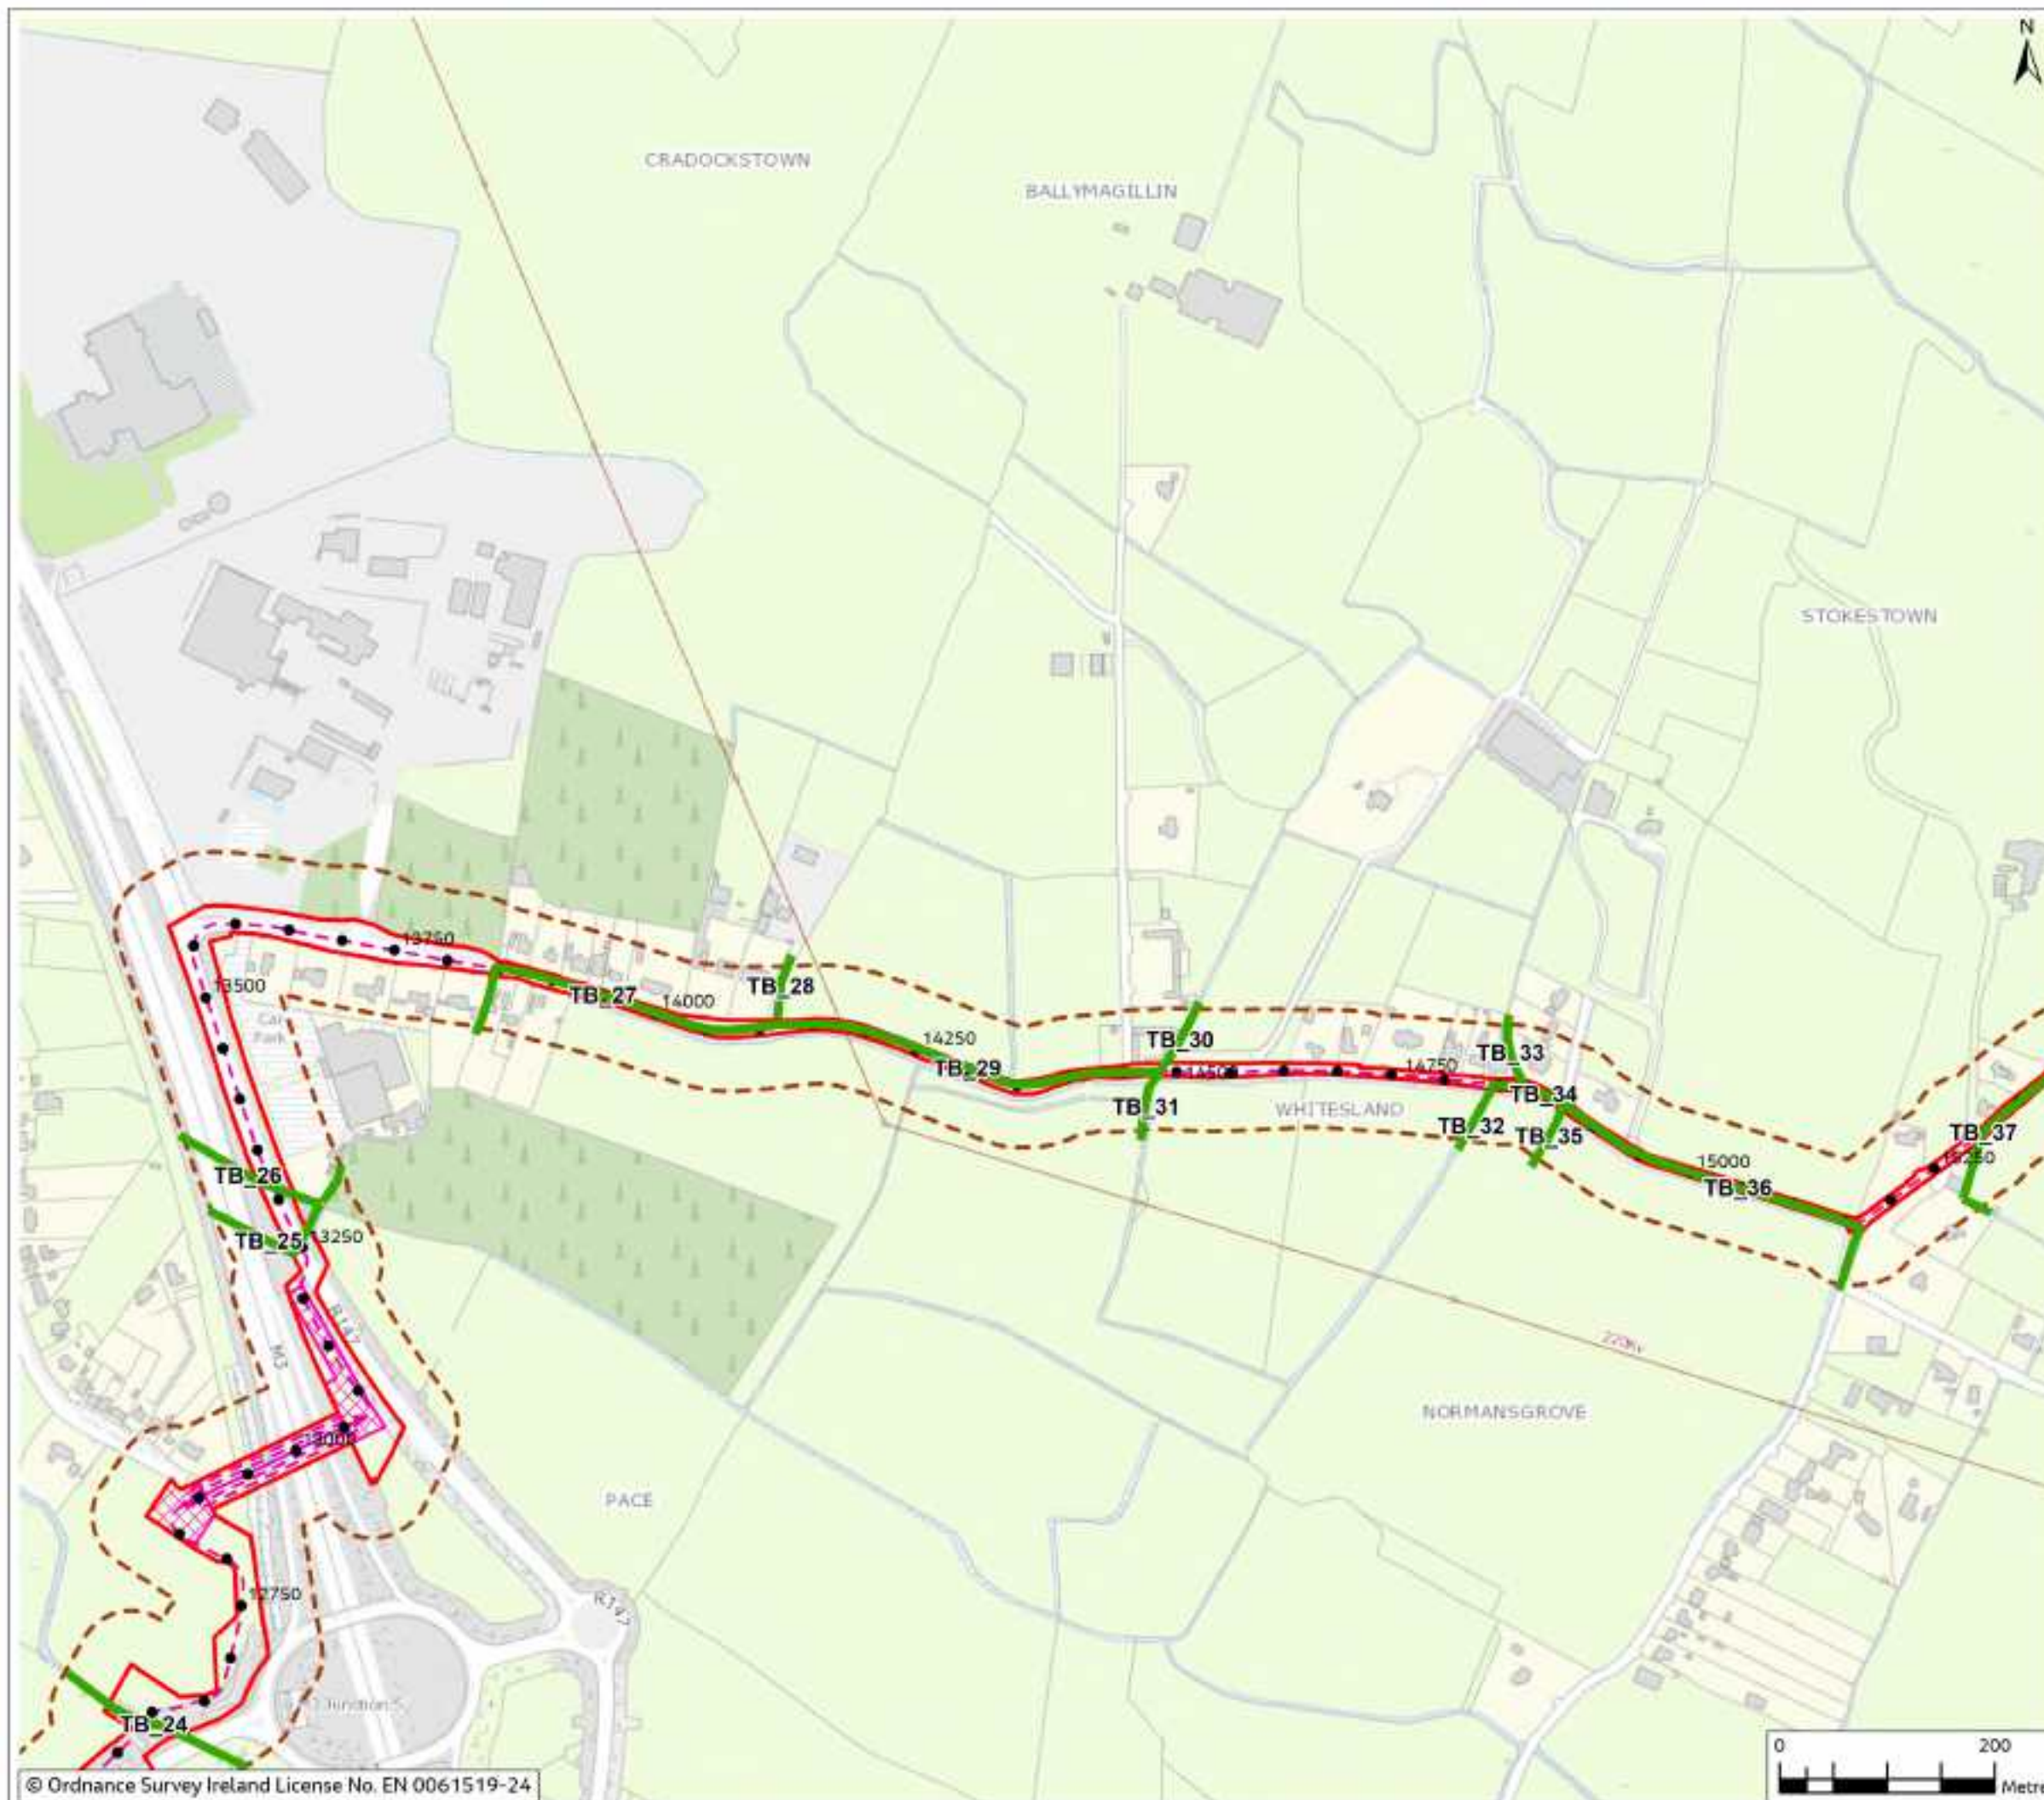

© Ordnance Survey Ireland License No. EN 0061519-24

Figure 13.6

Legend

- Chainage
- - - Proposed Cable Route
- ▭ Planning Application Boundary (PAB)
- - - Study Area (50m Buffer)
- ▨ HDD Compounds
- Townland Boundary



0	Mar 2024	Final	BP	RF	JD	AS
Rev	Date	Purpose of revision	Drawn	Checked	Revised	Approved

Jacobs

Client:



Project:

East Meath - North Dublin Grid Upgrade

Drawing Title:

Figure 13.6 - Locations of Townland Boundaries
(Sheet 8 of 18)

Drawing Status:

Final

Scale @ A3:

1:5,000

DO NOT SCALE

OS Sheet No.:

8321084AJ

Drawing No.:

321084AJ-JAC-ZZ-XX-DR-G-0195

© Copyright 2024 Jacobs UK Limited. The concepts and information contained in this document are the property of Jacobs. Use or copying of this document in whole or in part without the written permission of Jacobs constitutes an infringement of copyright. Limitation: This drawing has been prepared on behalf of, and for the exclusive use of Jacobs' Client, and is subject to, and issued in accordance with, the provisions of the contract between Jacobs and the Client. Jacobs accepts no liability or responsibility whatsoever for, or in respect of, any use of, or reliance upon, this drawing by any third party.


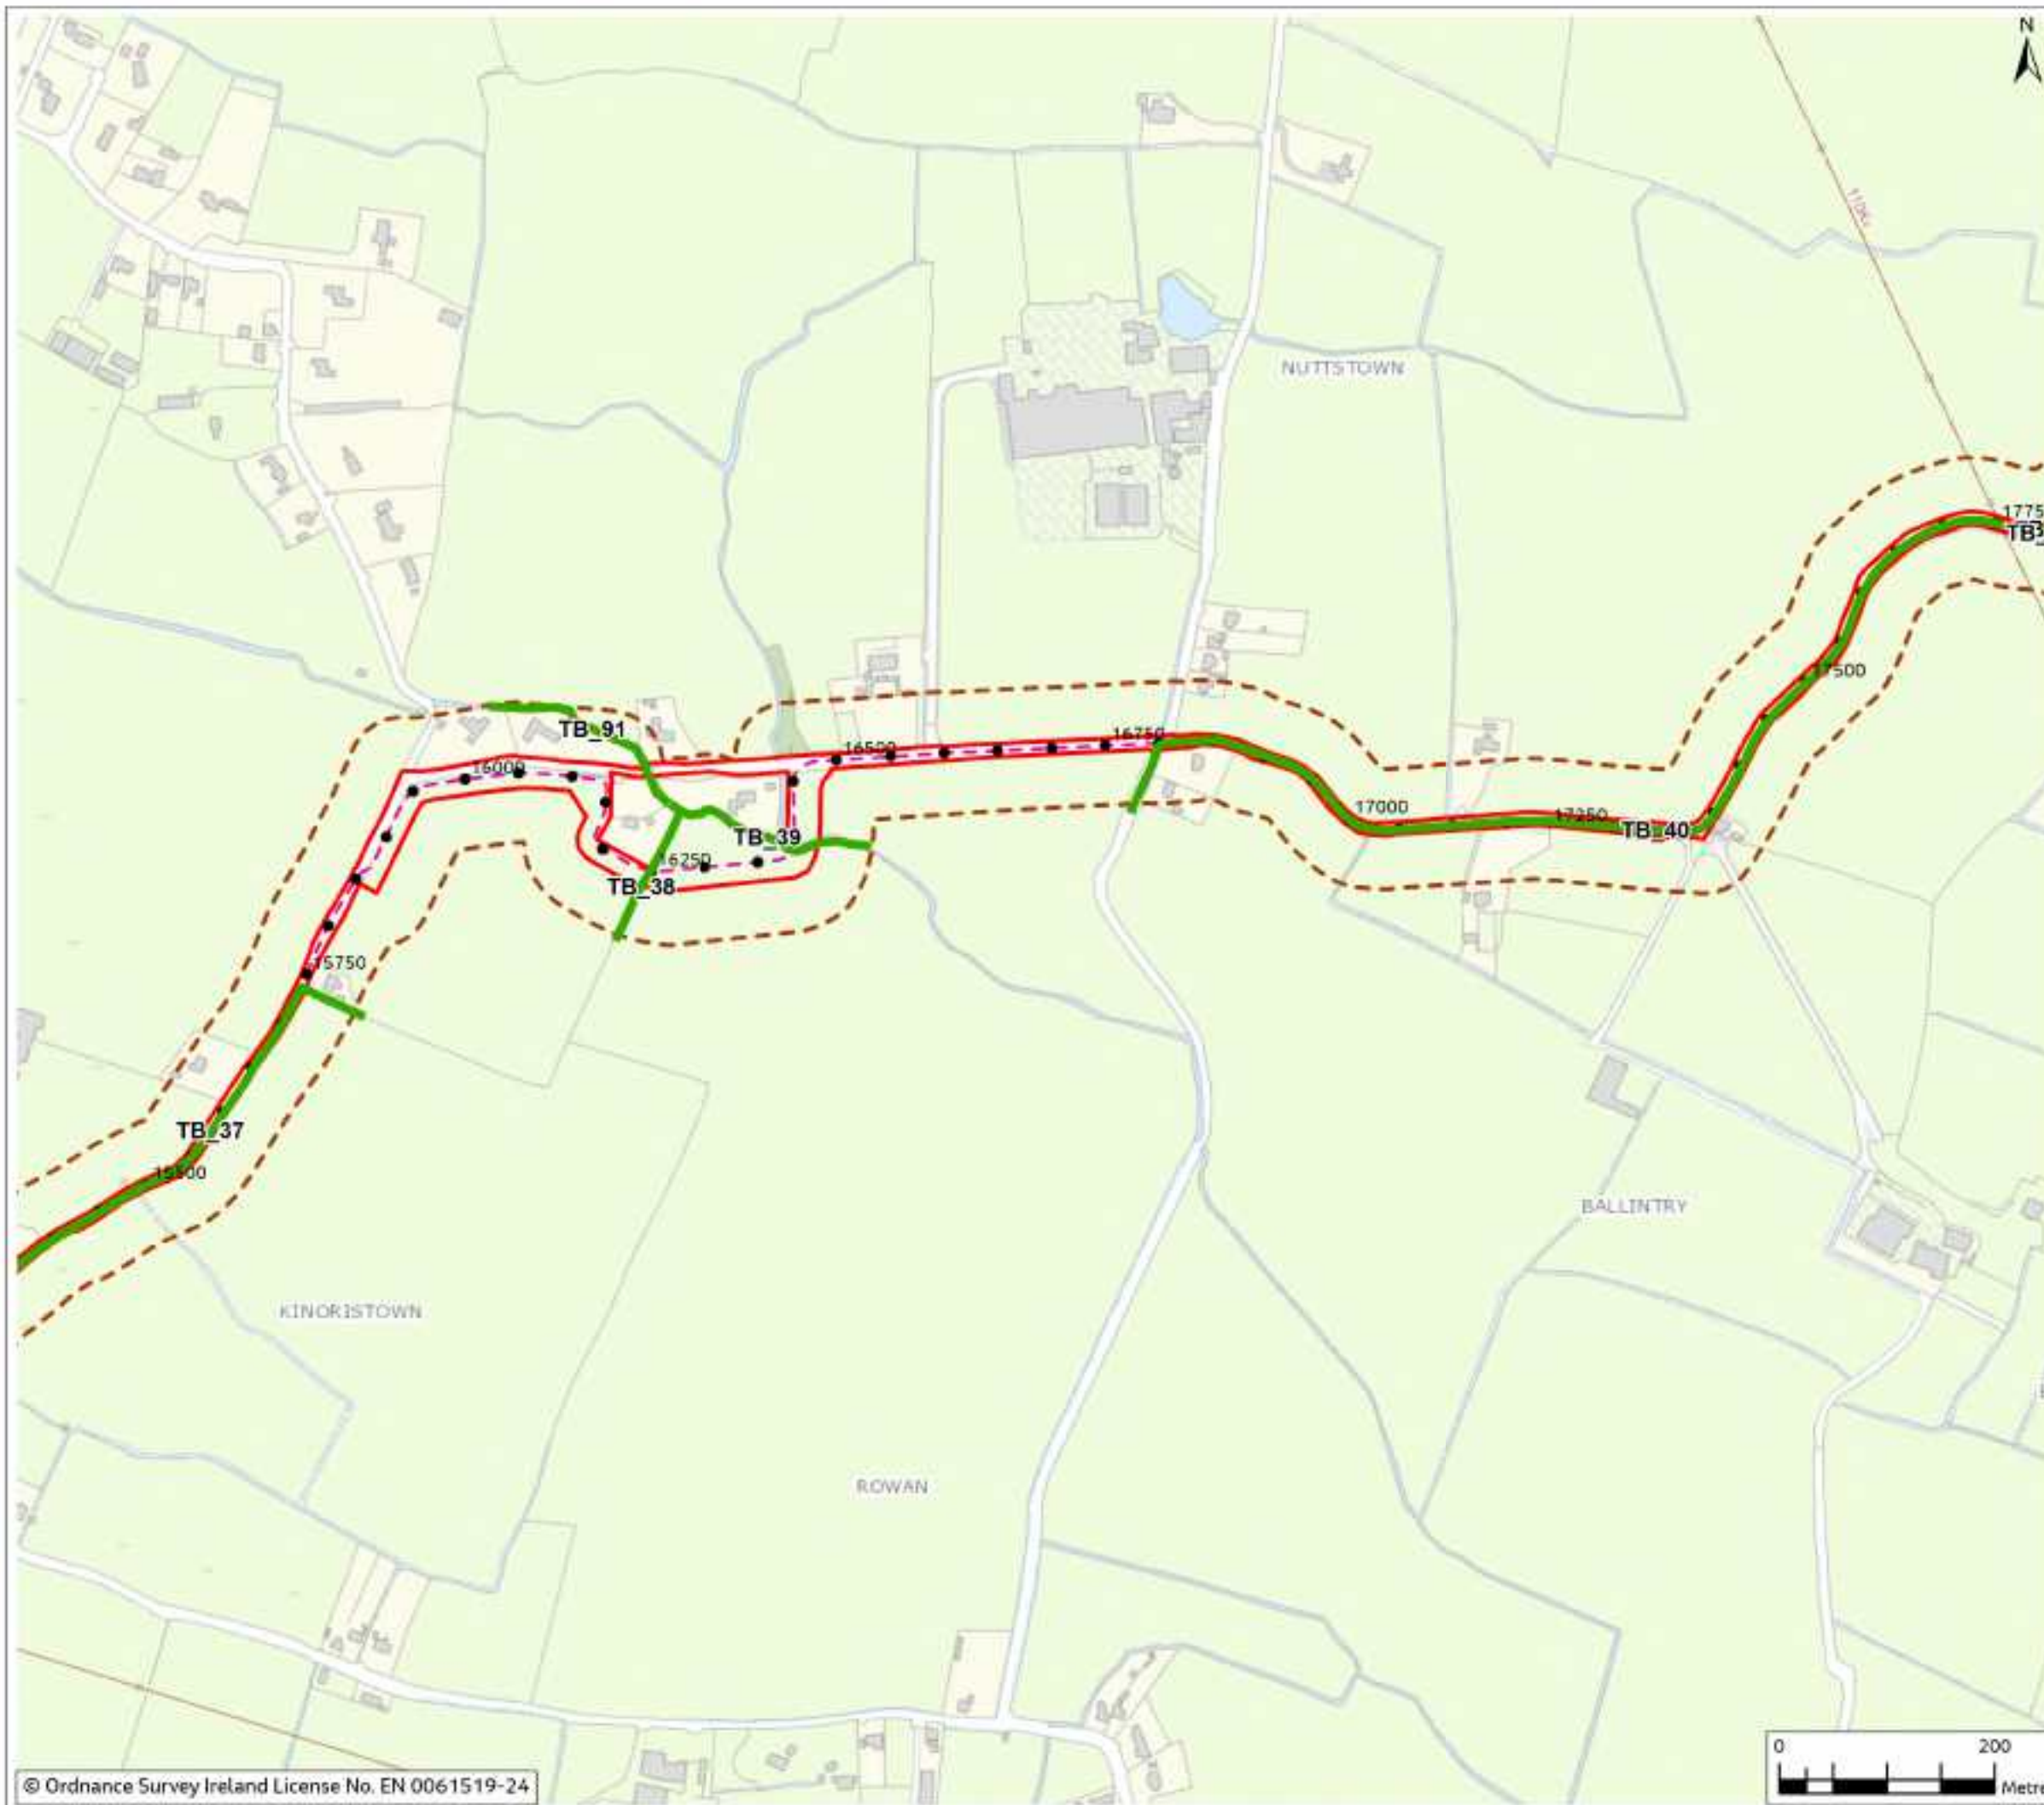


Figure 13.6

Legend

- Chainage
- - - Proposed Cable Route
- ▭ Planning Application Boundary (PAB)
- - - Study Area (50m Buffer)
- ▬ Townland Boundary

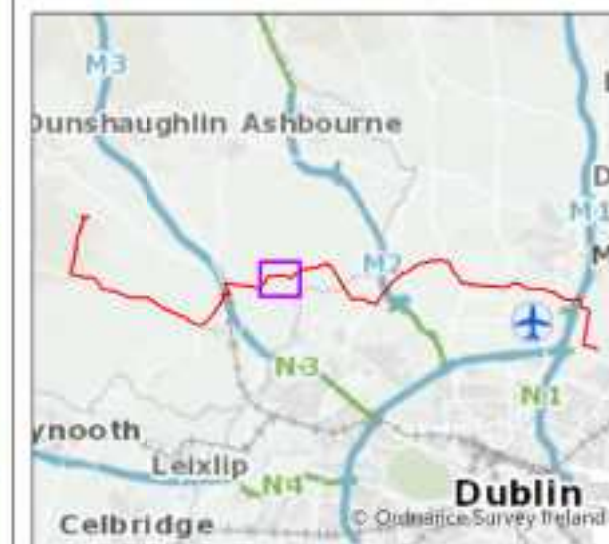

0	Mar 2024	Final	BP	RF	JD	AS
Rev	Date	Purpose of revision	Drawn	Checked	Rev'd	App'd

Jacobs



Project
East Meath - North Dublin Grid Upgrade

Drawing Title
Figure 13.6 - Locations of Townland Boundaries
(Sheet 9 of 18)

Drawing Status
Final

Scale @ A3
1:5,000 DO NOT SCALE

OS Sheet No.

Jacobs No.
8321084AJ

Drawing No.
321084AJ-JAC-ZZ-XX-DR-G-0196

© Copyright 2024, Jacobs UK Limited. The concepts and information contained in this document are the property of Jacobs. Use or copying of this document in whole or in part without the written permission of Jacobs constitutes an infringement of copyright. Limitation: This drawing has been prepared on behalf of, and for the exclusive use of Jacobs' Client, and is subject to, and issued in accordance with, the provisions of the contract between Jacobs and the Client. Jacobs accepts no liability or responsibility whatsoever for, or in respect of, any use of, or reliance upon, this drawing by any third party.

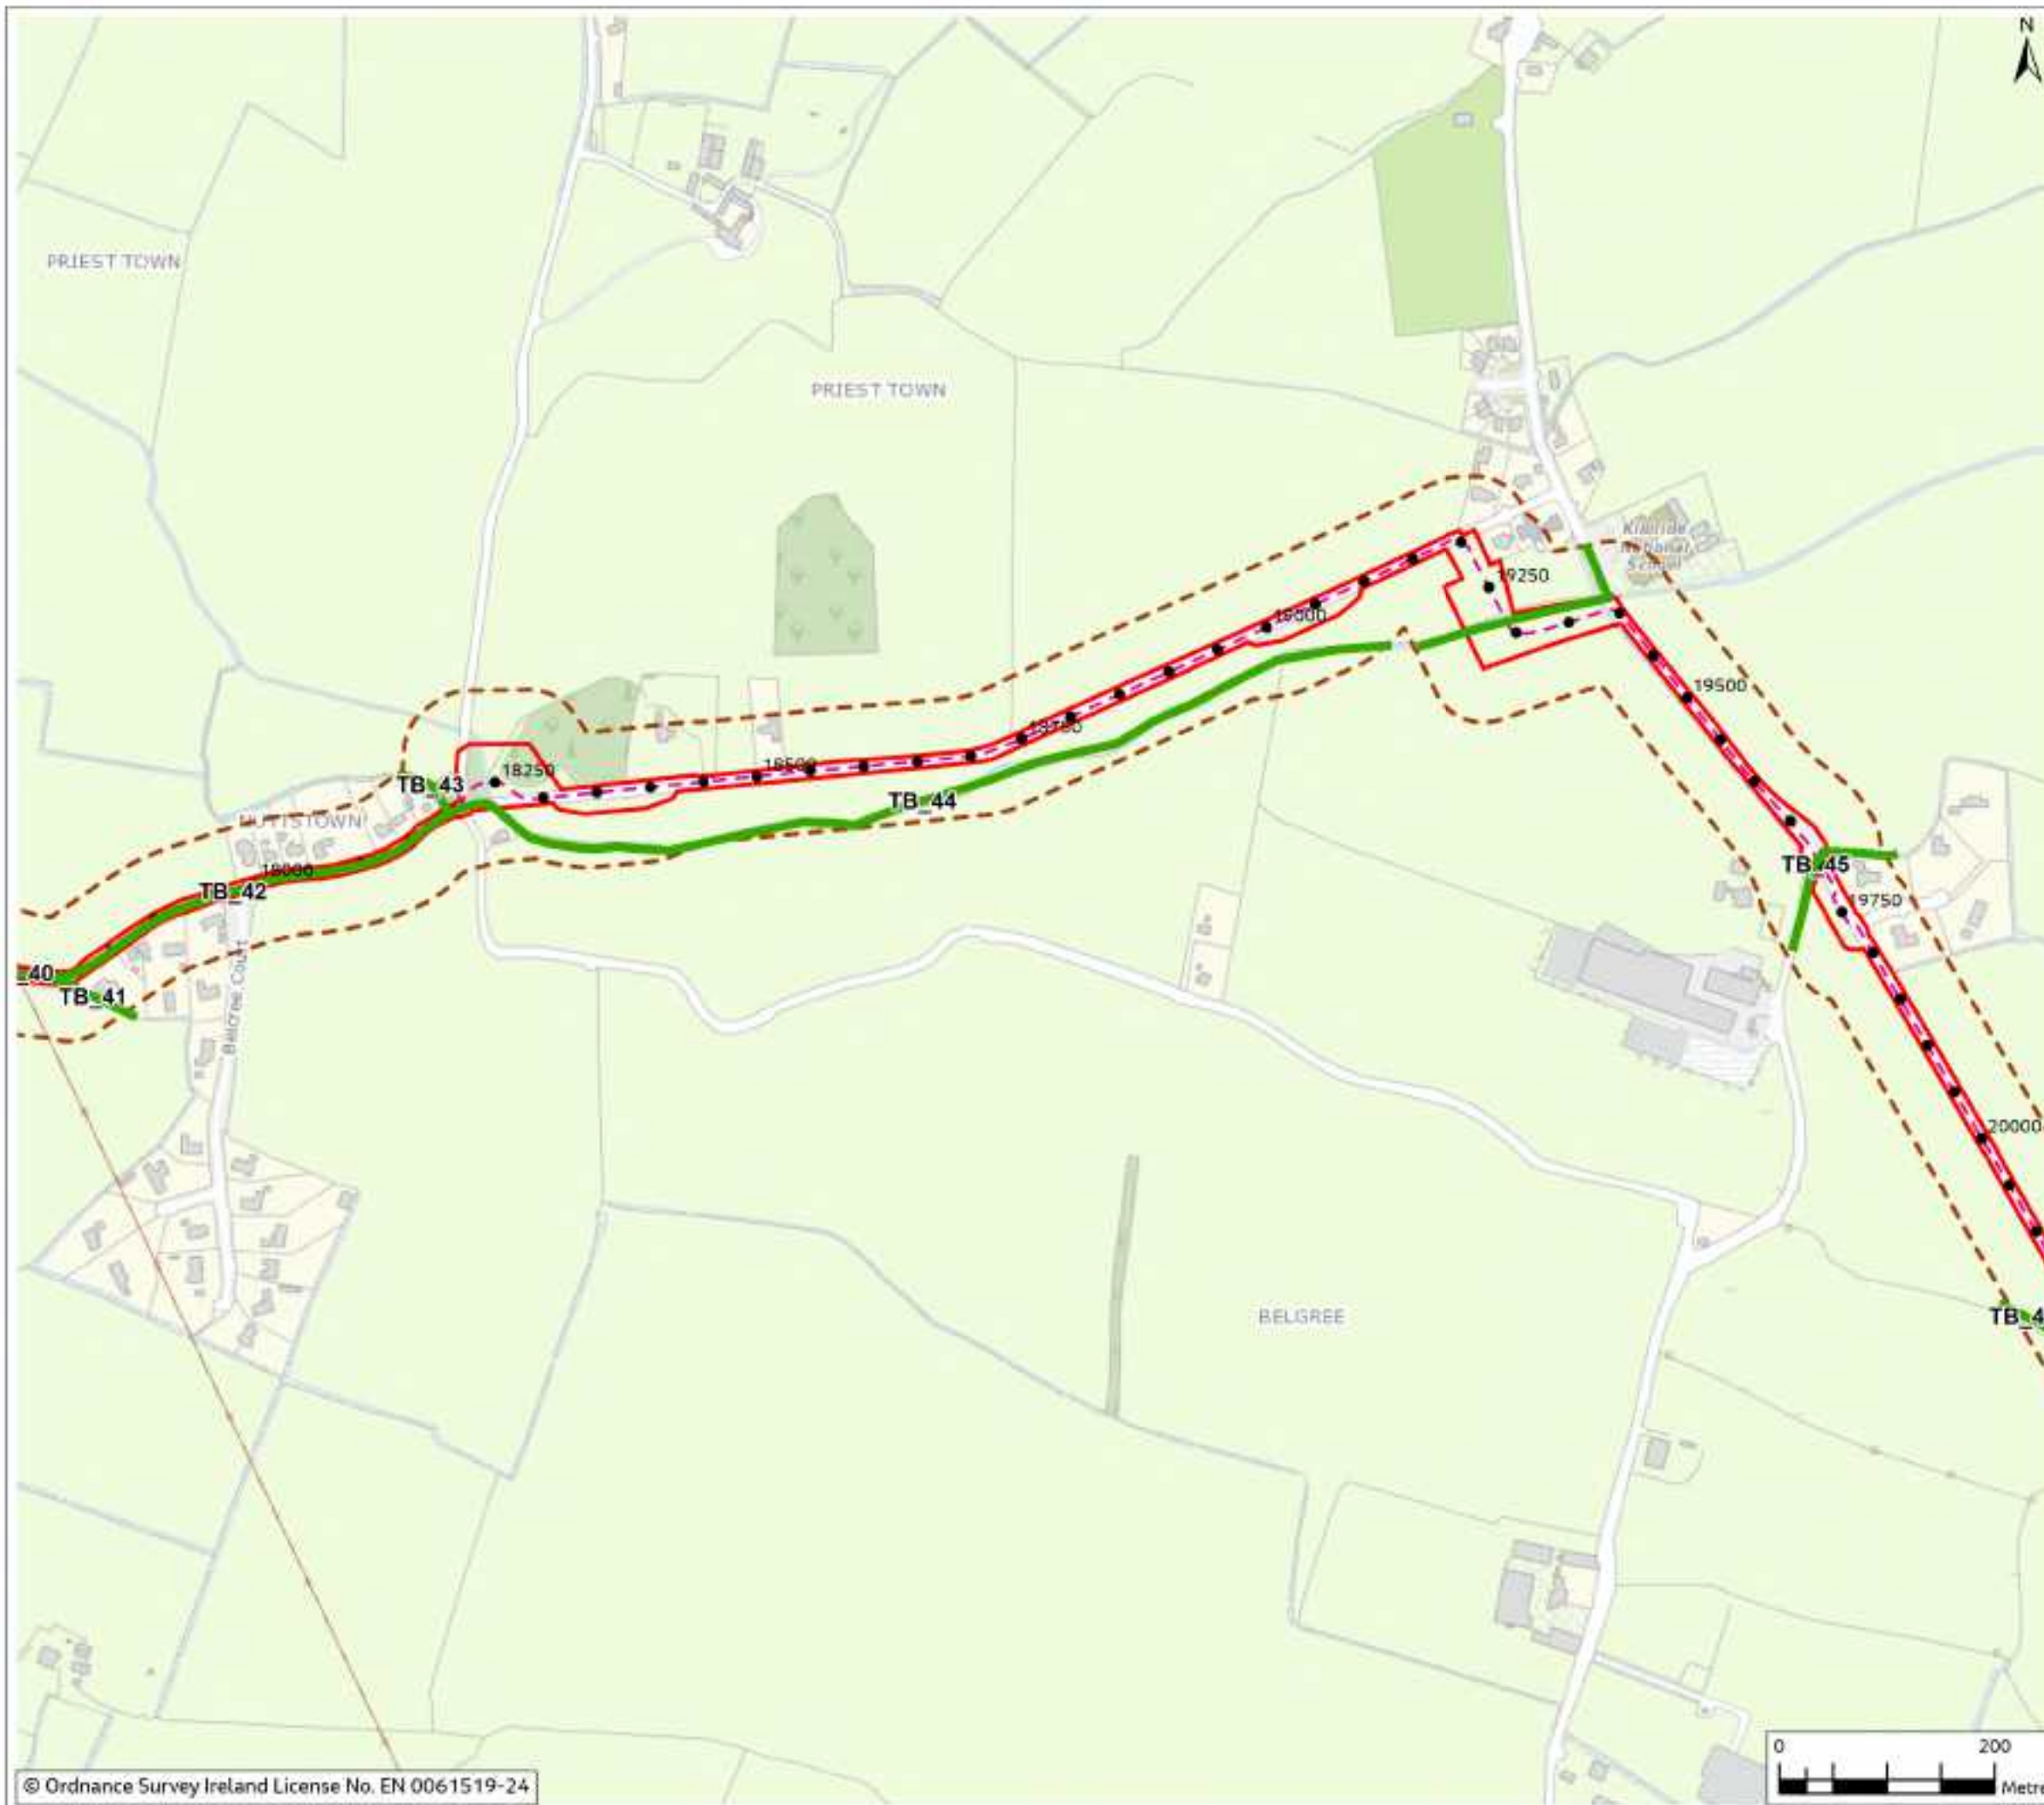


Figure 13.6

Legend

- Chainage
- - - Proposed Cable Route
- ▭ Planning Application Boundary (PAB)
- - - Study Area (50m Buffer)
- ▬ Townland Boundary



Rev	Date	Purpose of revision	Drawn	Checked	Rev'd	App'd
0	Mar 2024	Final	BP	BF	JD	AS

Jacobs



Client: East Meath - North Dublin Grid Upgrade

Drawing Title: Figure 13.6 - Locations of Townland Boundaries (Sheet 10 of 18)

Drawing Status: Final

Scale @ A3: 1:5,000 DO NOT SCALE

OS Sheet No. 8321084AJ

Drawing No. 321084AJ-JAC-ZZ-XX-DR-G-0197

© Copyright 2024 Jacobs U.K. Limited. The concepts and information contained in this document are the property of Jacobs. Use or copying of this document in whole or in part without the written permission of Jacobs constitutes an infringement of copyright. Limitation: This drawing has been prepared on behalf of, and for the exclusive use of Jacobs' Client, and is subject to, and issued in accordance with, the provisions of the contract between Jacobs and the Client. Jacobs accepts no liability or responsibility whatsoever for, or in respect of, any use of, or reliance upon, this drawing by any third party.



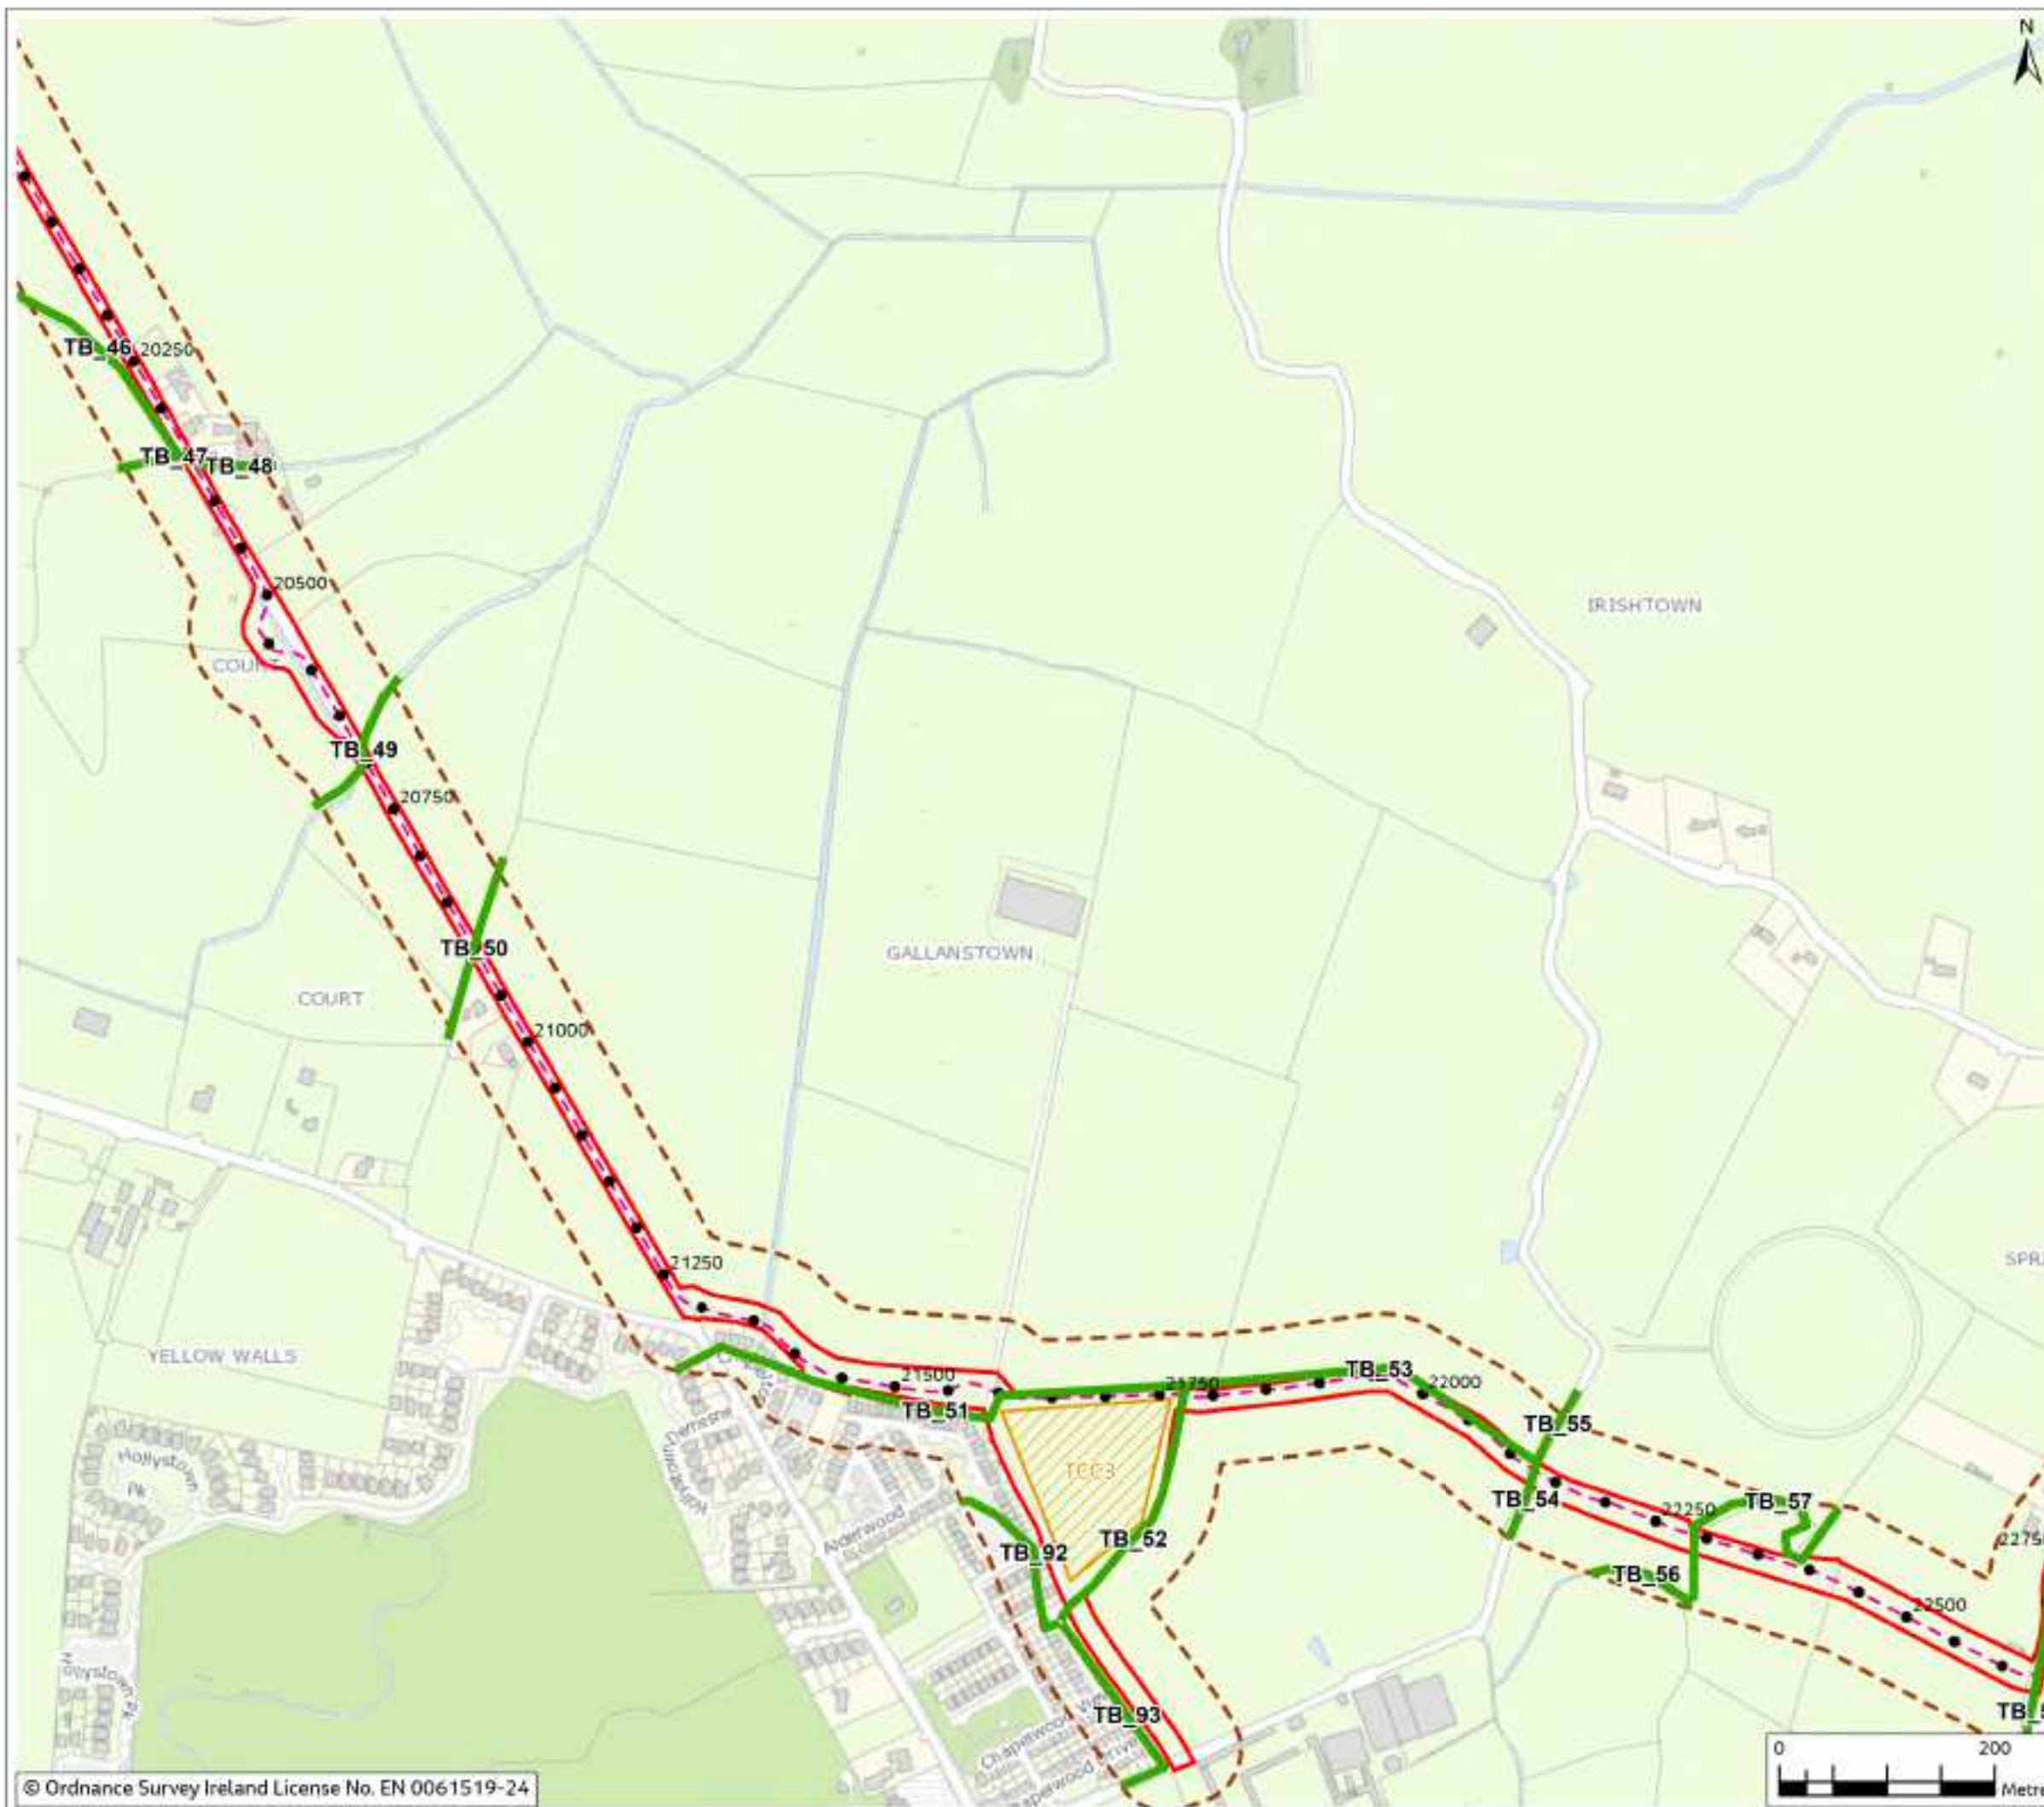


Figure 13.6

Legend

- Chainage
- - - Proposed Cable Route
- ▭ Planning Application Boundary (PAB)
- - - Study Area (50m Buffer)
- ▭ Temporary Construction Compound
- ▭ Townland Boundary



Rev	Date	Purpose of revision	Drawn	Checked	Rev'd	App'd
0	Mar 2024	Final	BP	BF	JD	AC

Jacobs



Project
East Meath - North Dublin Grid Upgrade

Drawing Title
Figure 13.6 - Locations of Townland Boundaries
(Sheet 11 of 18)

Drawing Status
Final

Scale @ A3
1:5,000 DO NOT SCALE

OS Sheet No.
8321084AJ

Drawing No.
321084AJ-JAC-ZZ-XX-DR-G-0198

© Copyright 2024 Jacobs UK Limited. The concepts and information contained in this document are the property of Jacobs. Use or copying of this document in whole or in part without the written permission of Jacobs constitutes an infringement of copyright. Limitation: This drawing has been prepared on behalf of, and for the exclusive use of Jacobs' Client, and is subject to, and issued in accordance with, the provisions of the contract between Jacobs and the Client. Jacobs accepts no liability or responsibility whatsoever for, or in respect of, any use of, or reliance upon, this drawing by any third party.


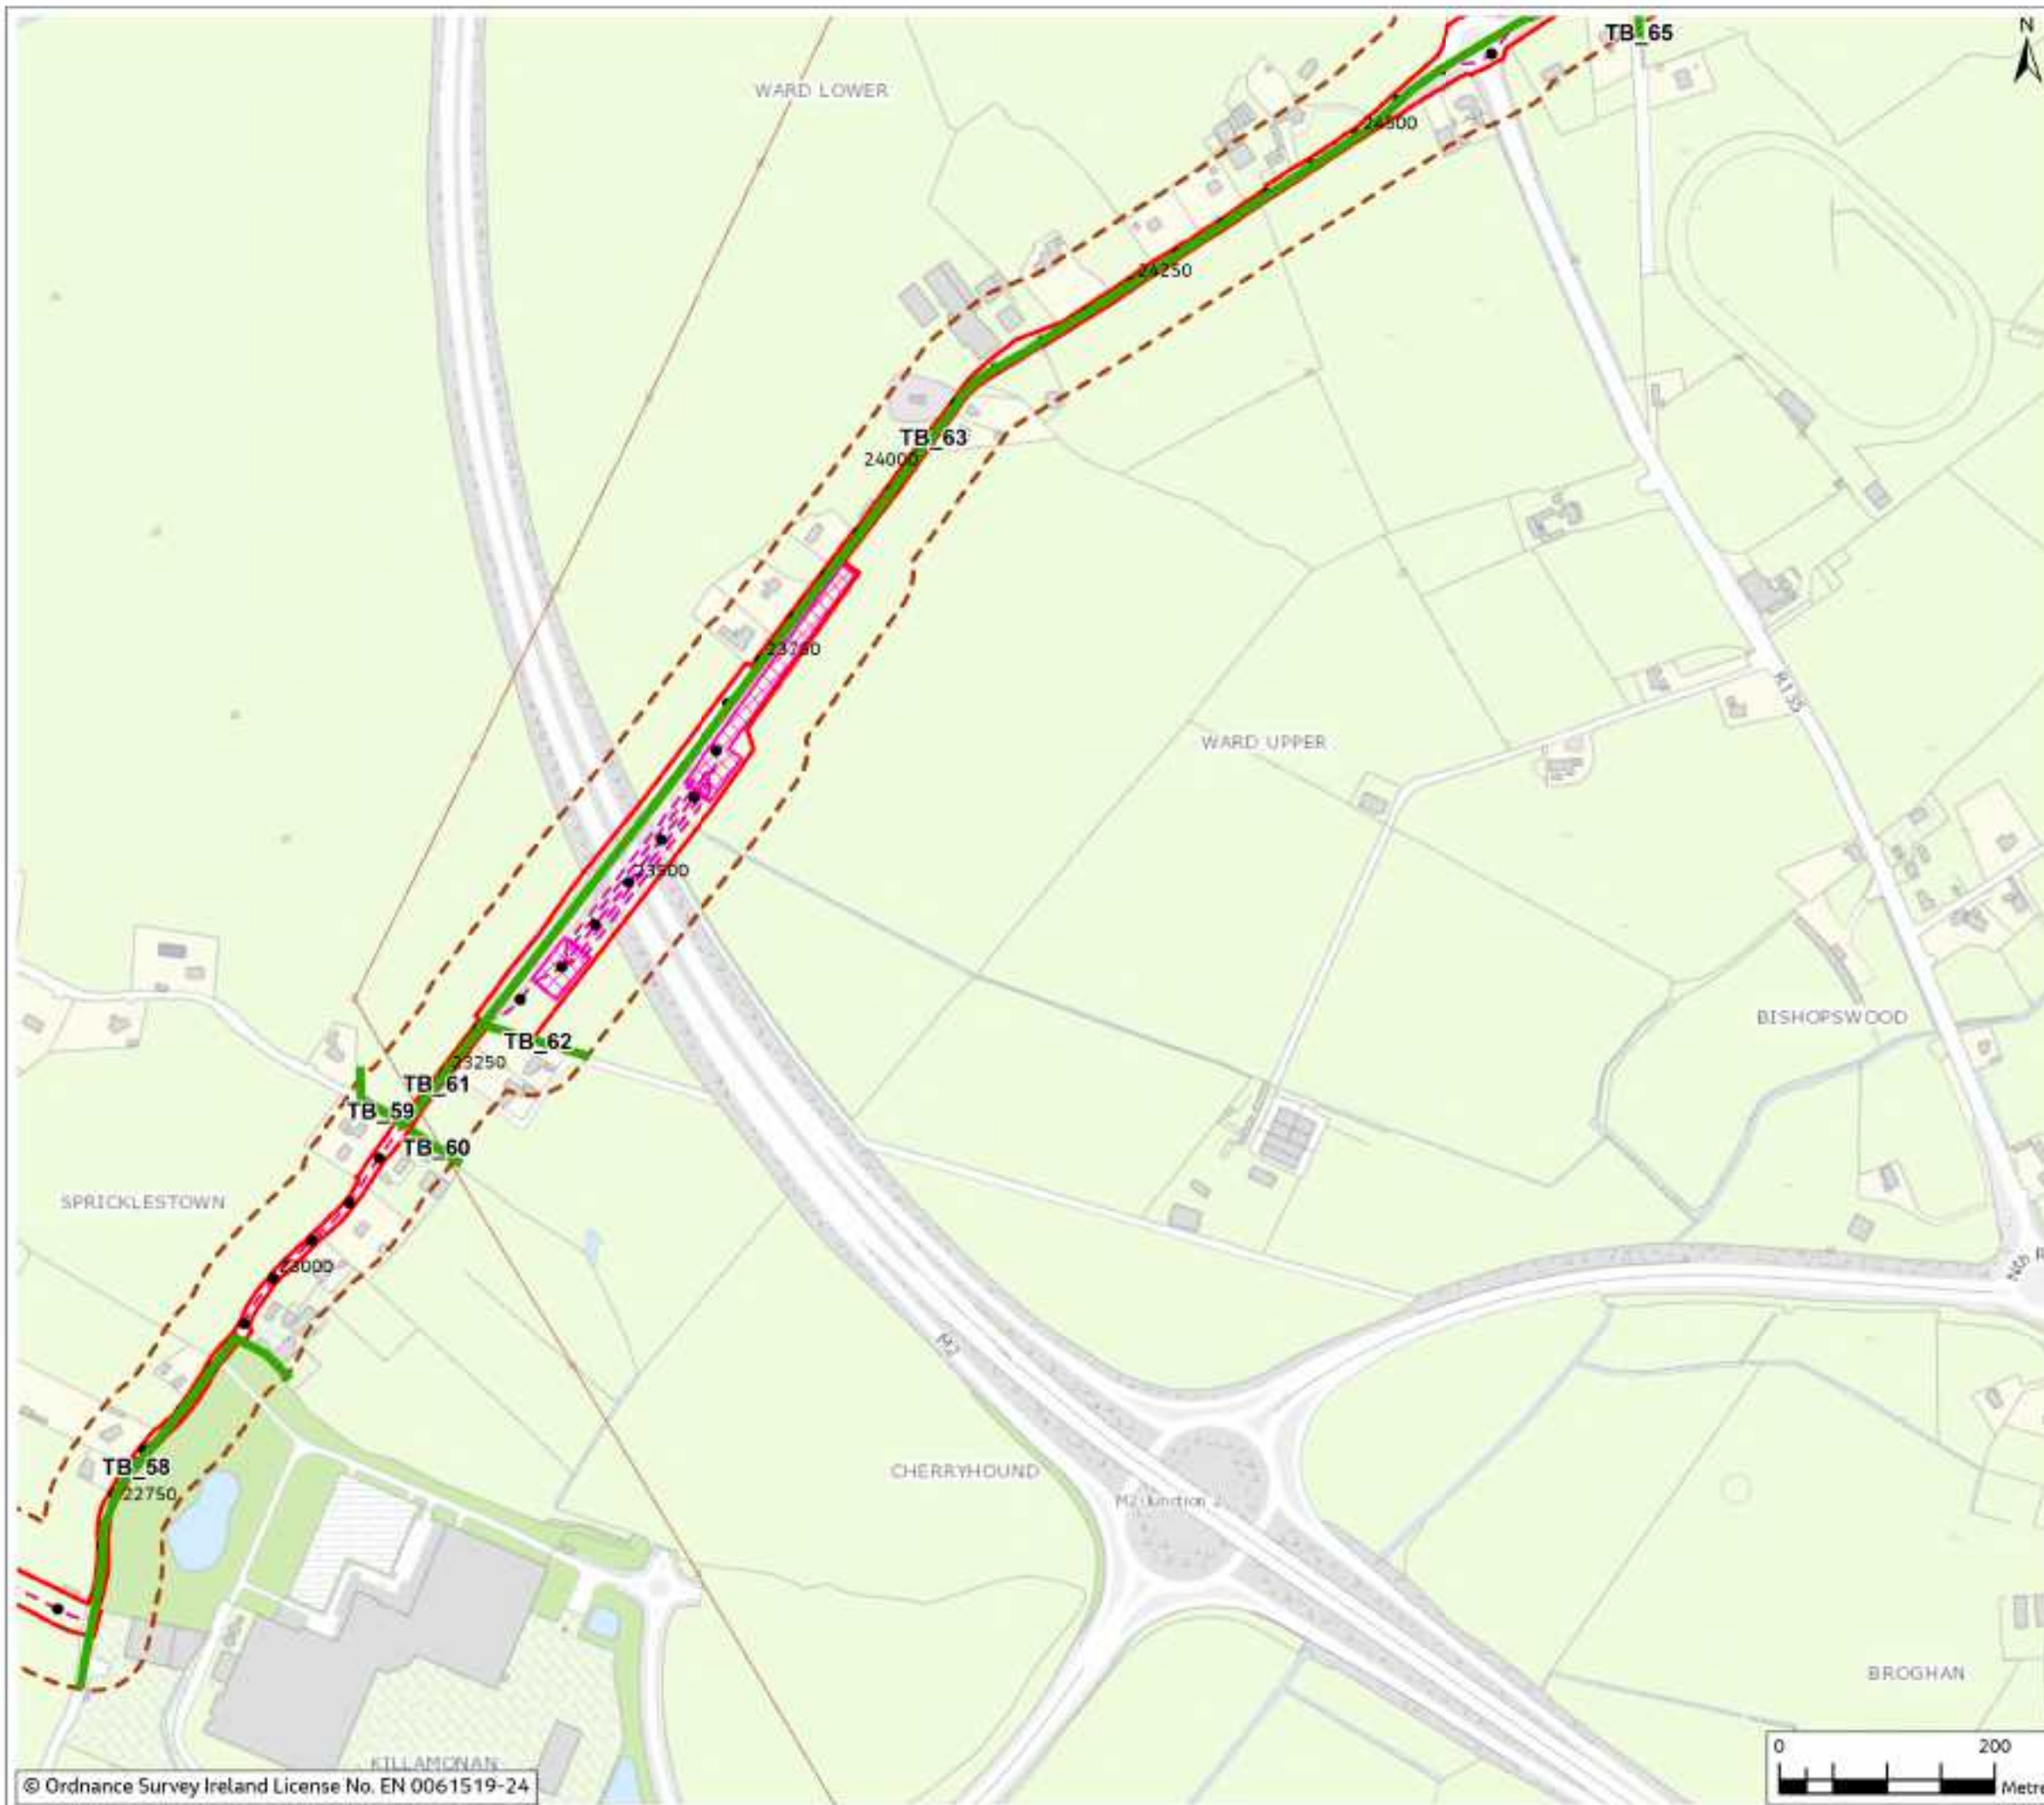


Figure 13.6

Legend

- Chainage
- - - Proposed Cable Route
- ▭ Planning Application Boundary (PAB)
- - - Study Area (50m Buffer)
- ▨ HDD Compounds
- Townland Boundary

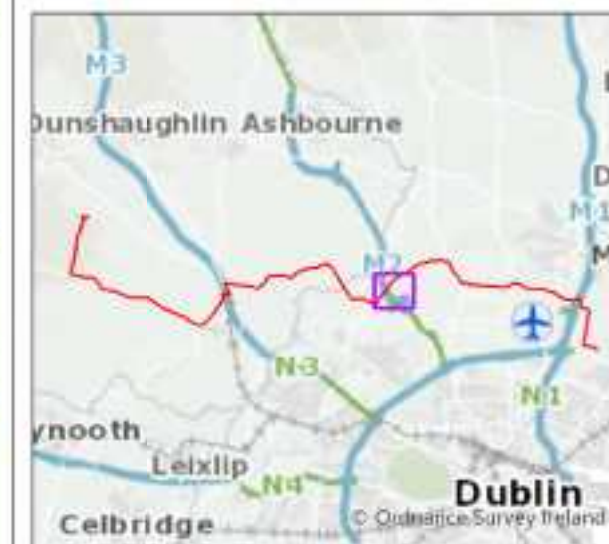

Rev	Date	Purpose of revision	Drawn	Checked	Rev'd	App'd
0	Mar 2024	Final	BP	BF	JD	AS

Jacobs



Project
East Meath - North Dublin Grid Upgrade

Drawing Title
Figure 13.6 - Locations of Townland Boundaries
(Sheet 12 of 18)

Drawing Status
Final

Scale @ A3
1:5,000 DO NOT SCALE

OS Sheet No.
Jacobs No. 8321084AJ

Drawing No. 321084AJ-JAC-ZZ-XX-DR-G-0199

© Copyright 2024 Jacobs UK Limited. The concepts and information contained in this document are the property of Jacobs. Use or copying of this document in whole or in part without the written permission of Jacobs constitutes an infringement of copyright. Limitation: This drawing has been prepared on behalf of, and for the exclusive use of Jacobs' Client, and is subject to, and issued in accordance with, the provisions of the contract between Jacobs and the Client. Jacobs accepts no liability or responsibility whatsoever for, or in respect of, any use of, or reliance upon, this drawing by any third party.

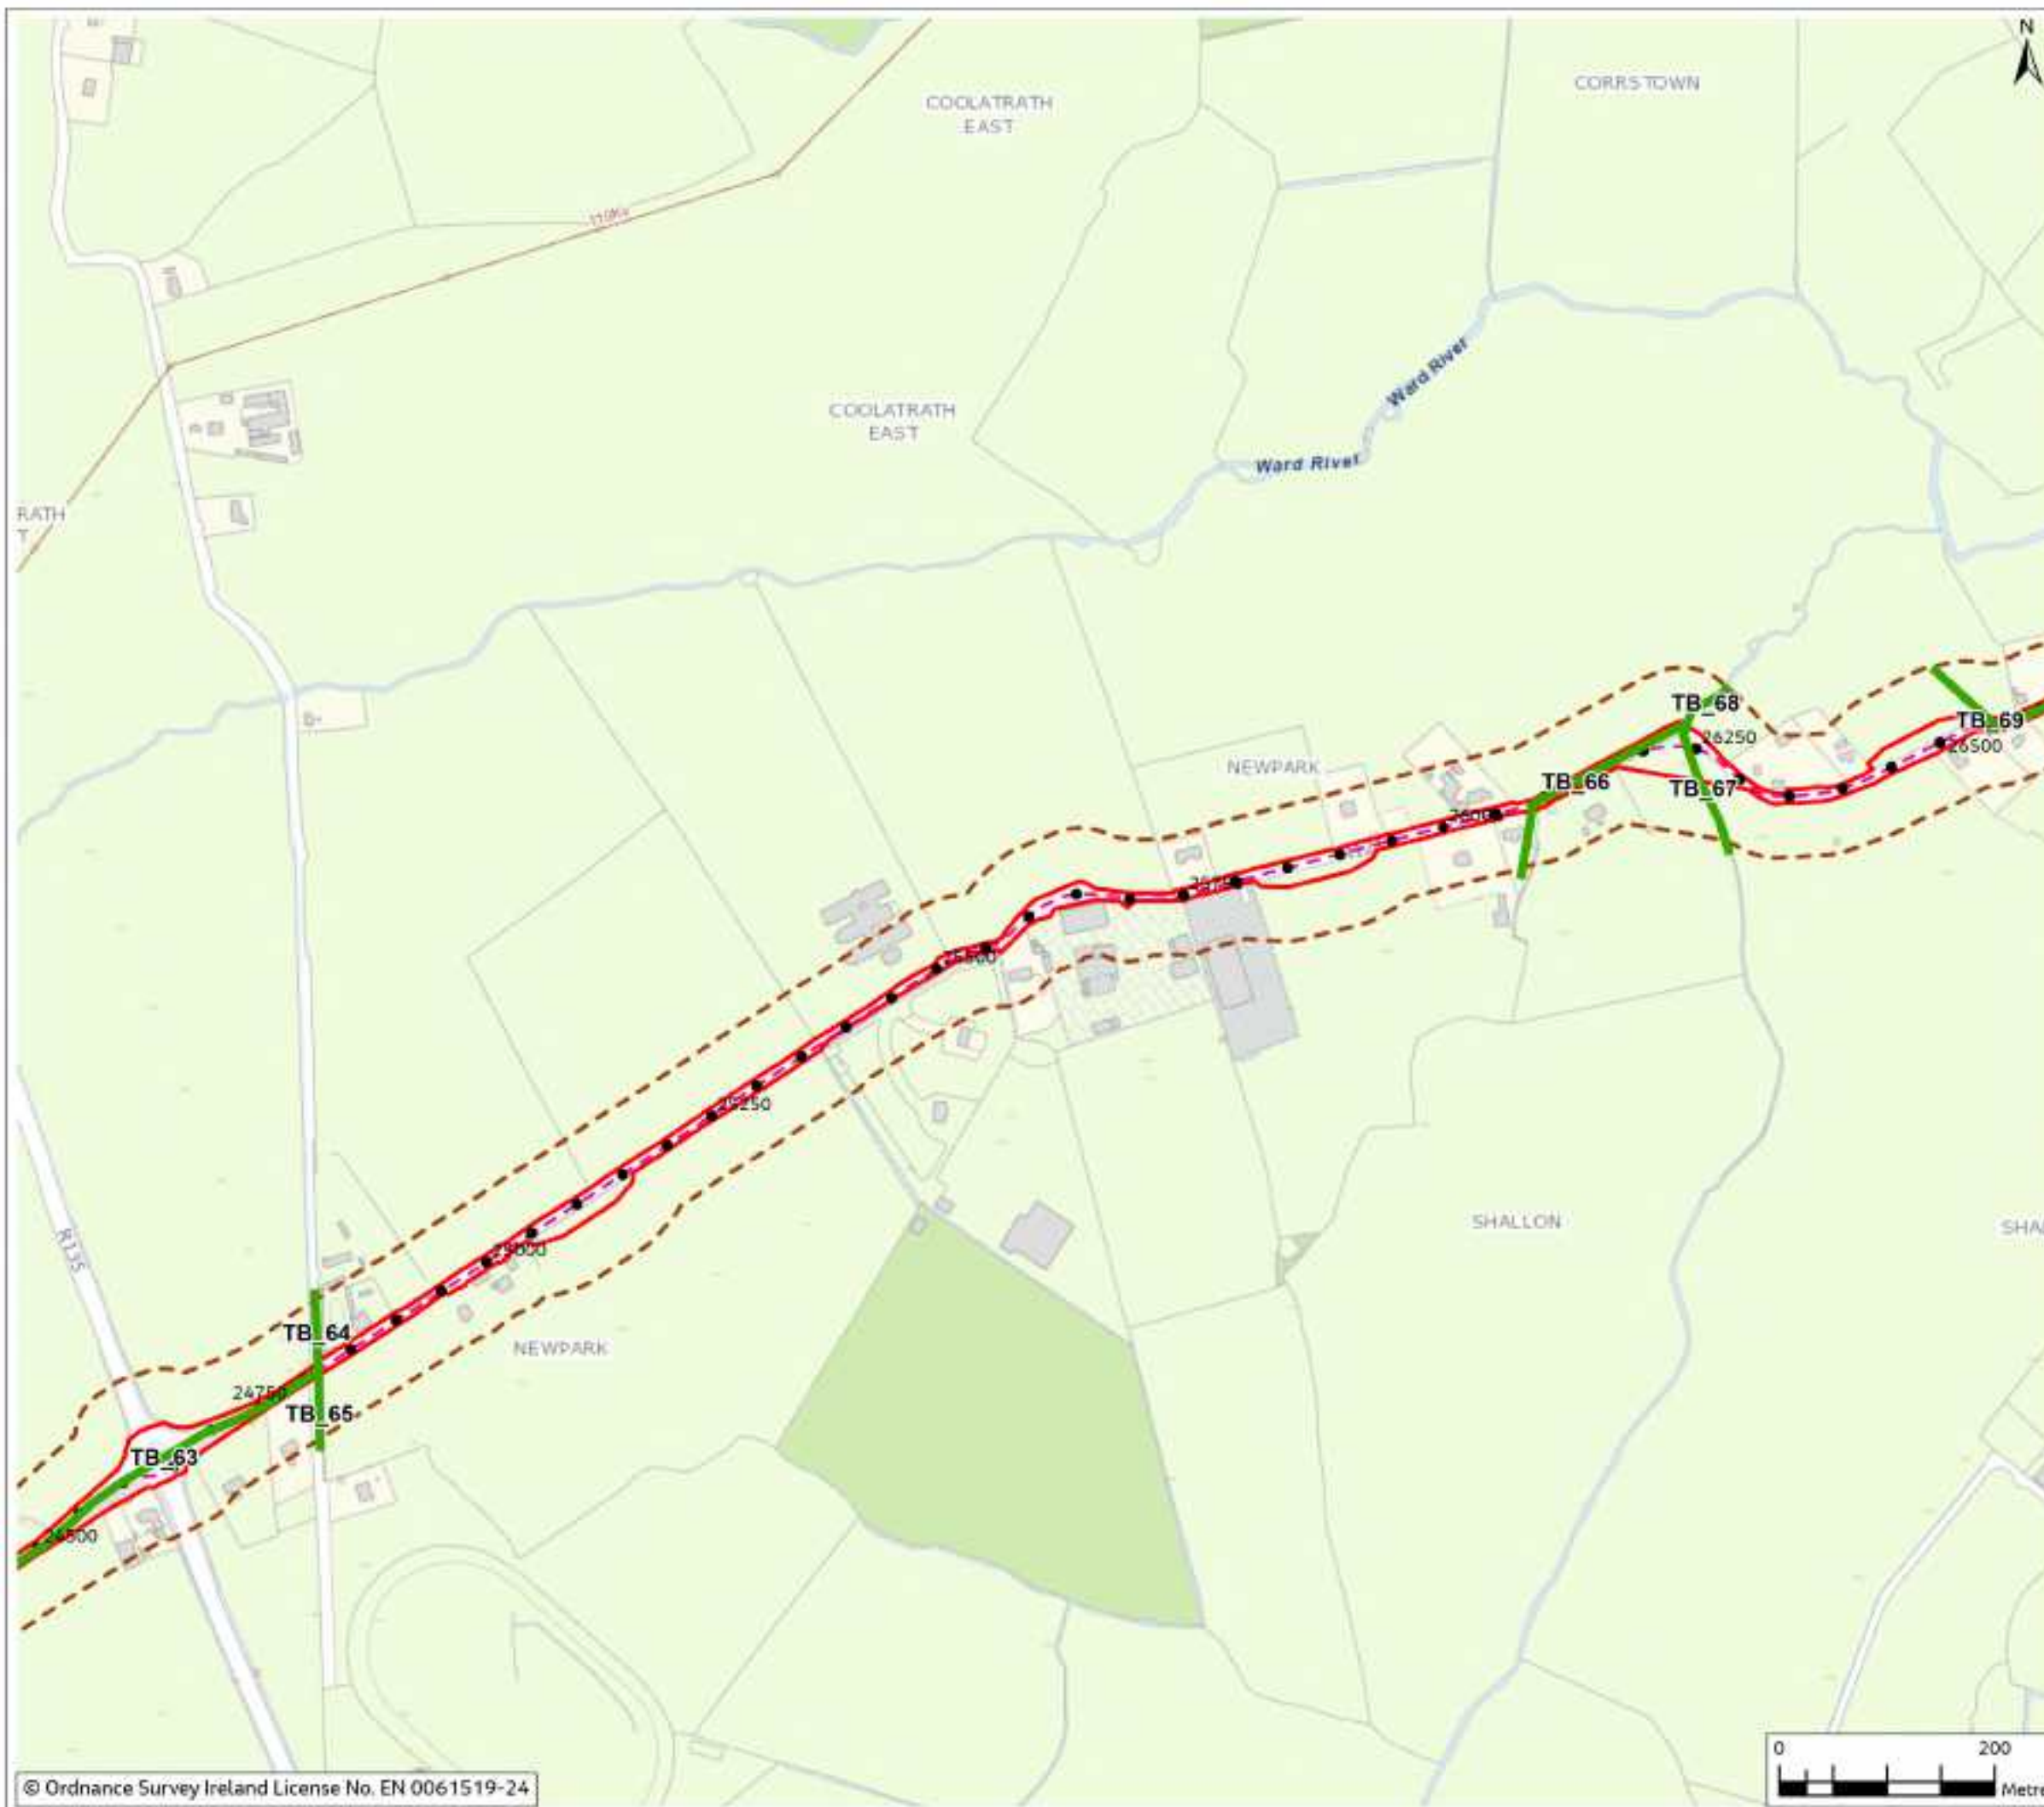


Figure 13.6

Legend

- Chainage
- - - Proposed Cable Route
- ▭ Planning Application Boundary (PAB)
- - - Study Area (50m Buffer)
- ▭ Townland Boundary



Rev	Date	Purpose of revision	Drawn	Checked	Rev'd	App'd
0	Mar 2024	Final	BP	BF	JD	AS

Jacobs



Project
East Meath - North Dublin Grid Upgrade

Drawing Title
Figure 13.6 - Locations of Townland Boundaries
(Sheet 13 of 18)

Drawing Status
Final

Scale @ A3
1:5,000 DO NOT SCALE

OS Sheet No.
Jacobs No. 8321084AJ

Drawing No.
321084AJ-JAC-ZZ-XX-DR-G-0200

© Copyright 2024 Jacobs U.K. Limited. The concepts and information contained in this document are the property of Jacobs. Use or copying of this document in whole or in part without the written permission of Jacobs constitutes an infringement of copyright. Limitation: This drawing has been prepared on behalf of, and for the exclusive use of Jacobs' Client, and is subject to, and issued in accordance with, the provisions of the contract between Jacobs and the Client. Jacobs accepts no liability or responsibility whatsoever for, or in respect of, any use of, or reliance upon, this drawing by any third party.

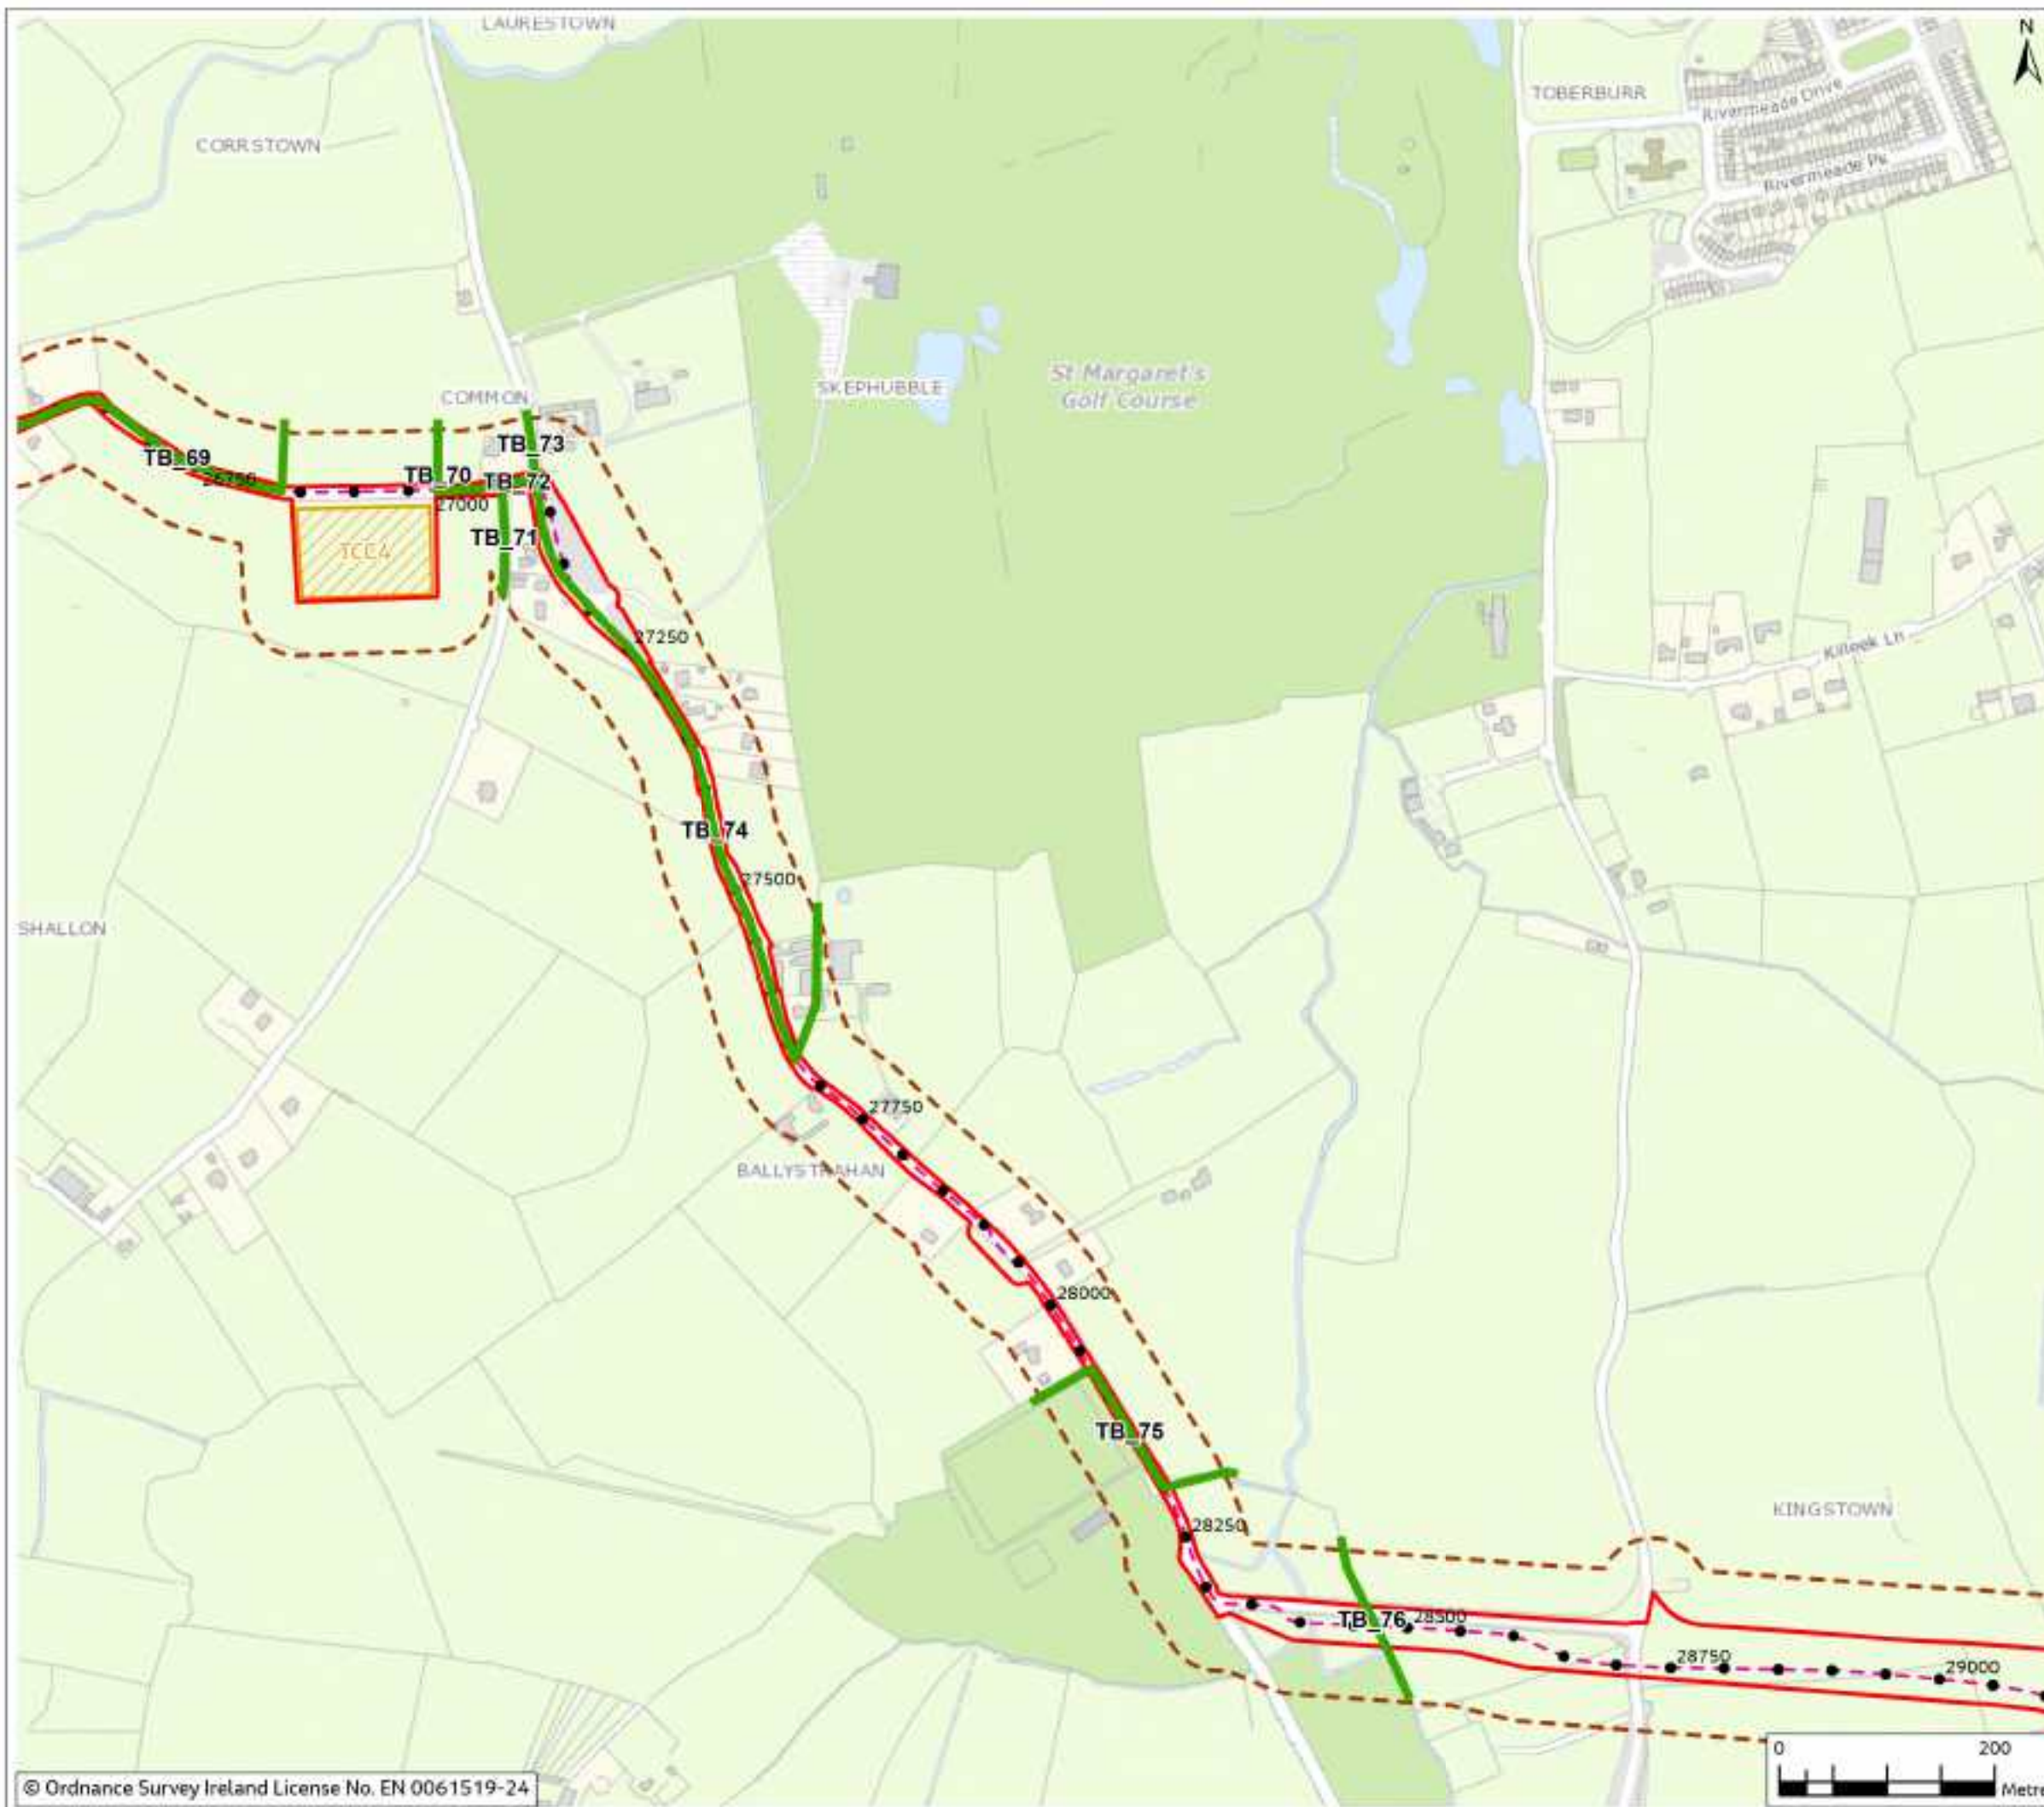


Figure 13.6

Legend

- Chainage
- - - Proposed Cable Route
- ▭ Planning Application Boundary (PAB)
- - - Study Area (50m Buffer)
- ▭ Temporary Construction Compound
- ▭ Townland Boundary



Rev	Date	Purpose of revision	Drawn	Checked	Rev'd	App'd
0	Mar 2024	Final	BP	BF	JD	AC

Jacobs



Client: East Meath - North Dublin Grid Upgrade

Drawing Title: Figure 13.6 - Locations of Townland Boundaries (Sheet 14 of 18)

Drawing Status: Final

Scale @ A3: 1:5,000 DO NOT SCALE

OS Sheet No. 8321084AJ

Jacobs No. 8321084AJ

Drawing No. 321084AJ-JAC-ZZ-XX-DR-G-0201

© Copyright 2024 Jacobs UK Limited. The concepts and information contained in this document are the property of Jacobs. Use or copying of this document in whole or in part without the written permission of Jacobs constitutes an infringement of copyright. Limitation: This drawing has been prepared on behalf of, and for the exclusive use of Jacobs' Client, and is subject to, and issued in accordance with, the provisions of the contract between Jacobs and the Client. Jacobs accepts no liability or responsibility whatsoever for, or in respect of, any use of, or reliance upon, this drawing by any third party.




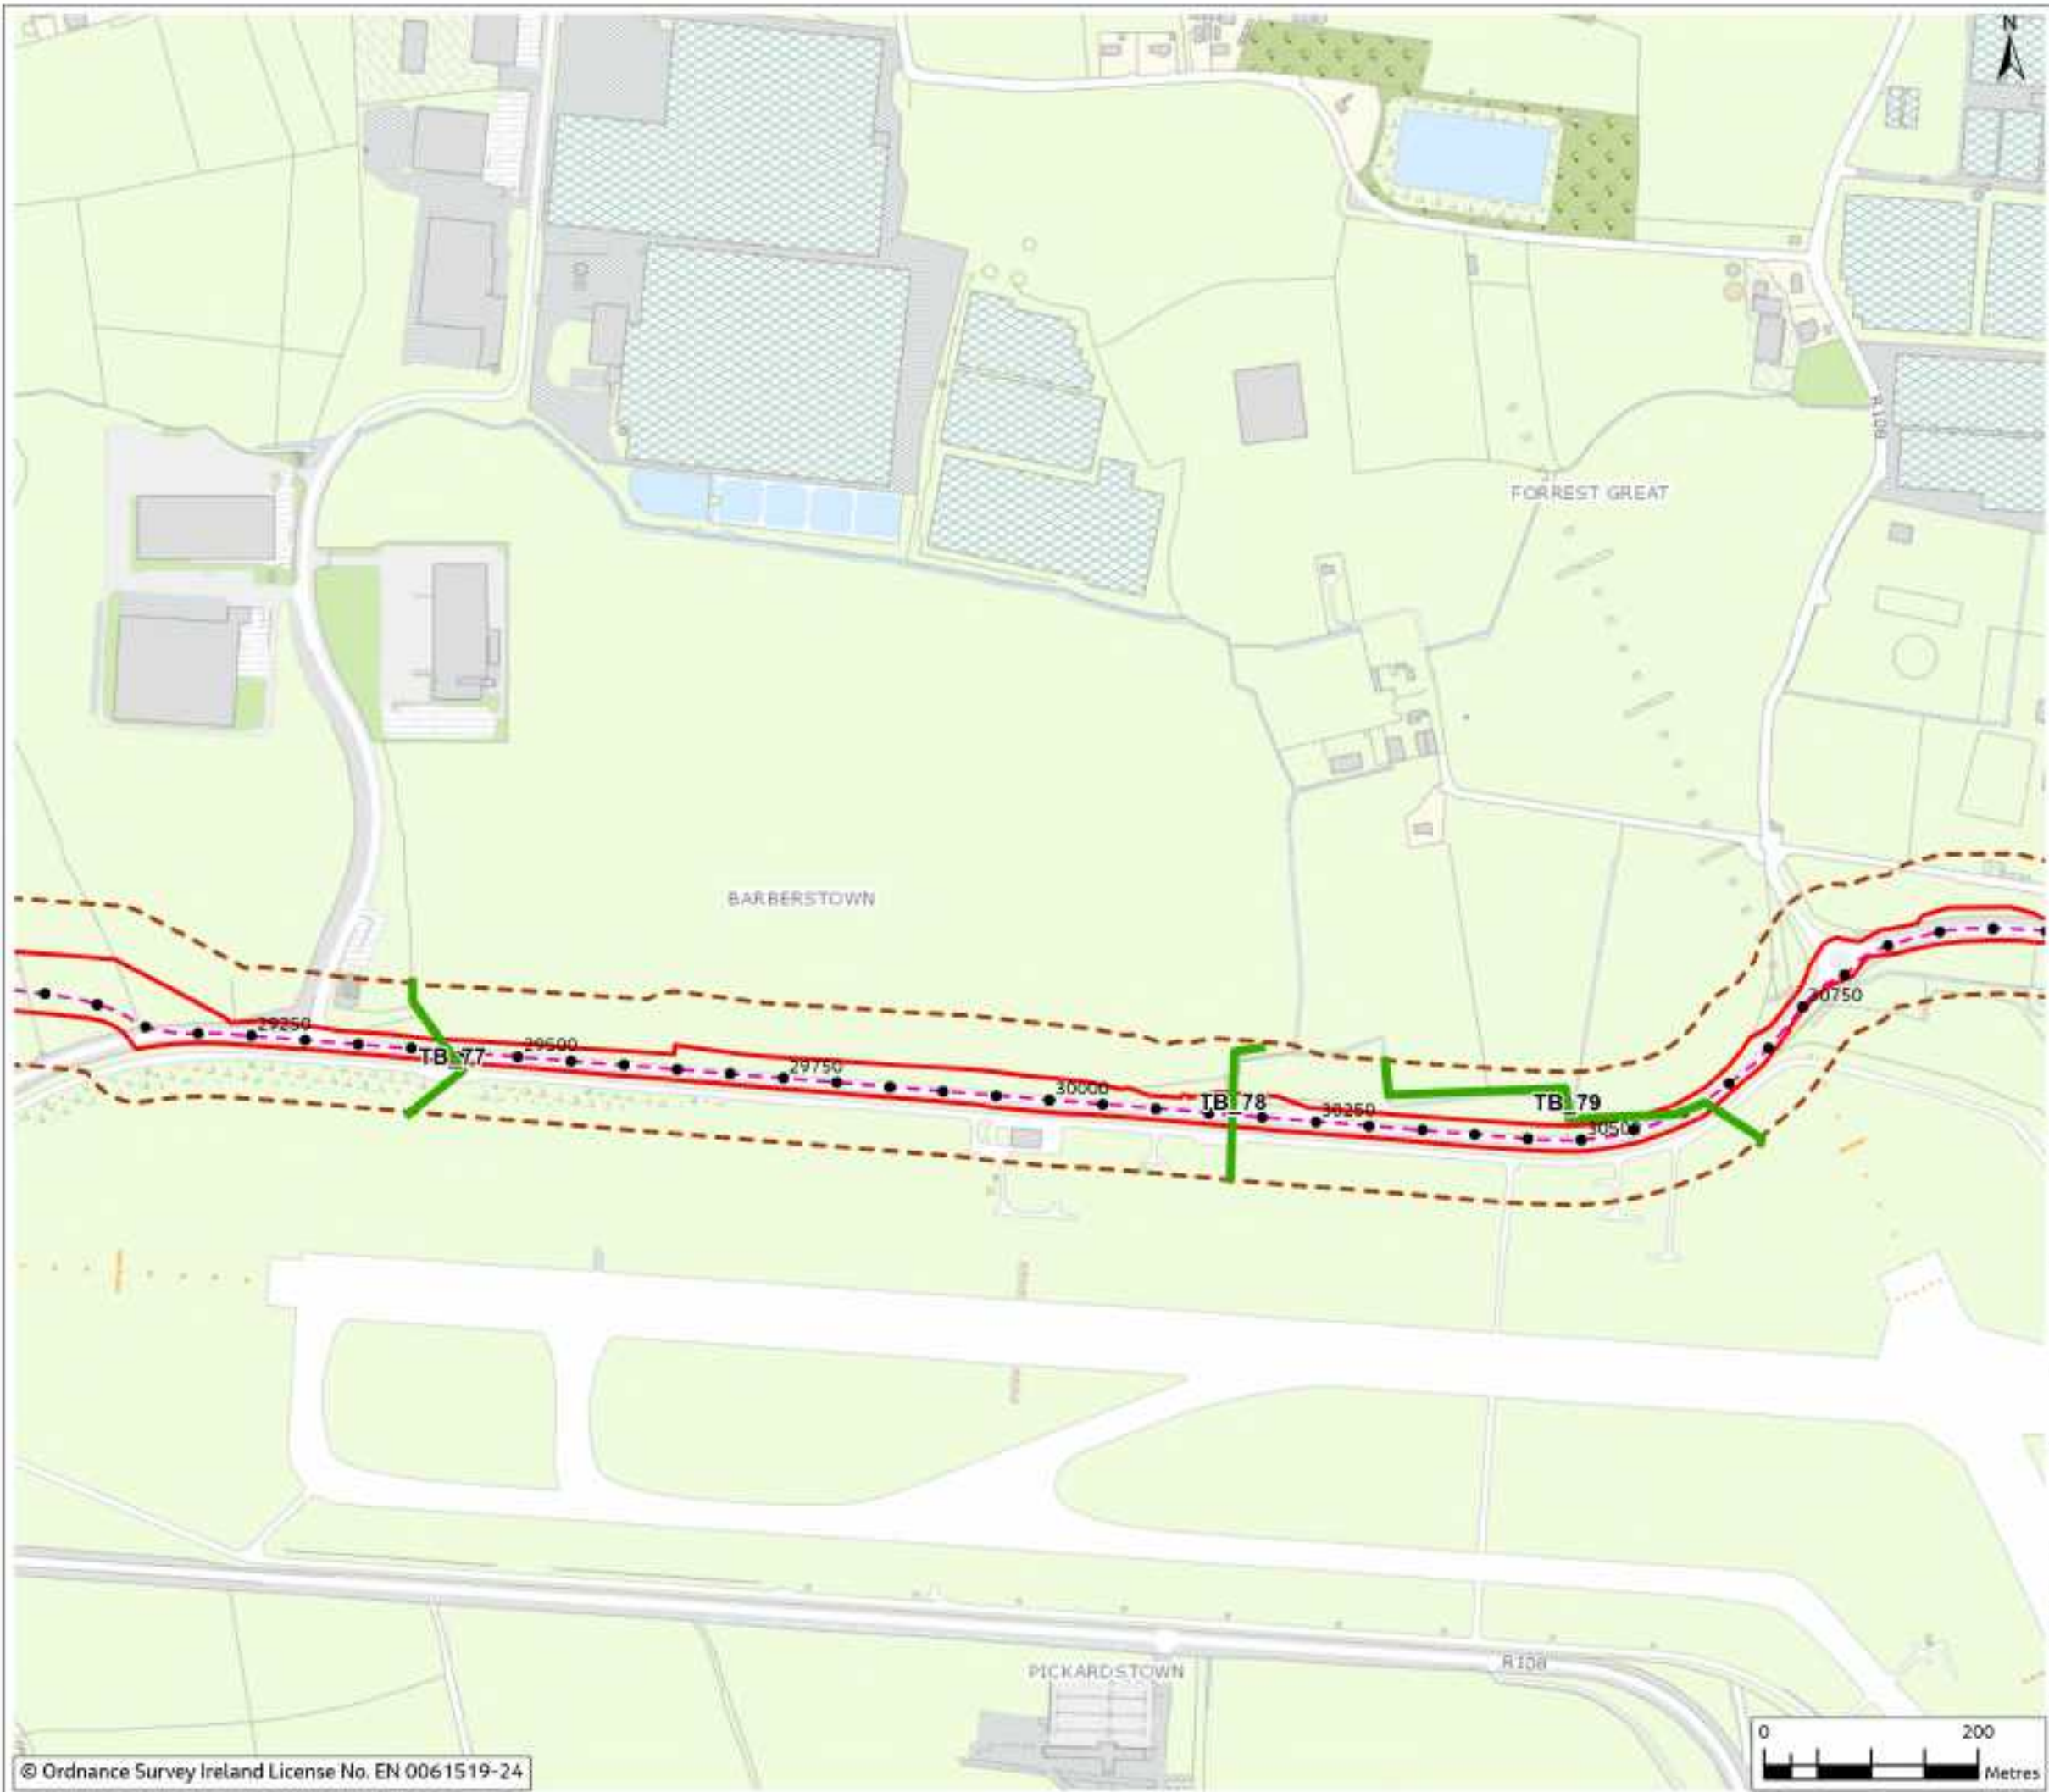


Figure 13.6

- Legend**
- Chainage
 - - - Proposed Cable Route
 - ▭ Planning Application Boundary (PAB)
 - - - Study Area (50m Buffer)
 - ▭ Townland Boundary

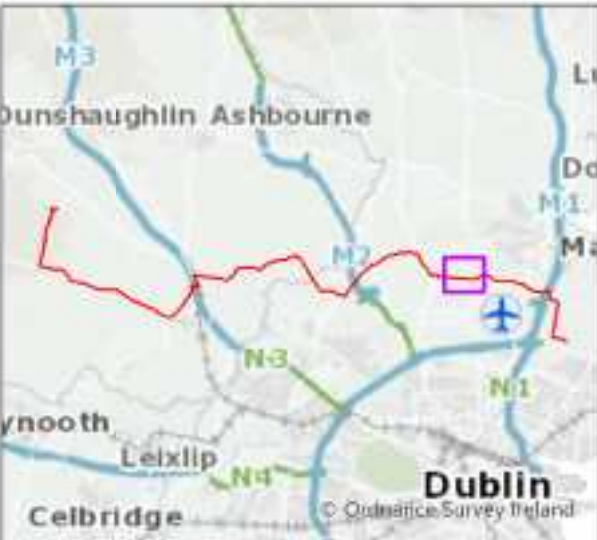

0	Mar 2024	Final	BP	IS	JD	AS
Rev	Date	Purpose of revision	Drawn	Checked	Rev'd	App'd

Jacobs



Project
East Meath - North Dublin Grid Upgrade

Drawing Title
Figure 13.6 - Locations of Townland Boundaries
(Sheet 15 of 18)

Drawing Status
Final

Scale @ A3
1:5,000
DO NOT SCALE

OS Sheet No.
8321084AJ

Drawing No.
321084AJ-JAC-ZZ-XX-DR-G-0202

© Copyright 2024 Jacobs U.K. Limited. The concepts and information contained in this document are the property of Jacobs. Use or copying of this document in whole or in part without the written permission of Jacobs constitutes an infringement of copyright. Limitation: This drawing has been prepared on behalf of, and for the exclusive use of Jacobs' Client, and is subject to, and issued in accordance with, the provisions of the contract between Jacobs and the Client. Jacobs accepts no liability or responsibility whatsoever for, or in respect of, any use of, or reliance upon, this drawing by any third party.

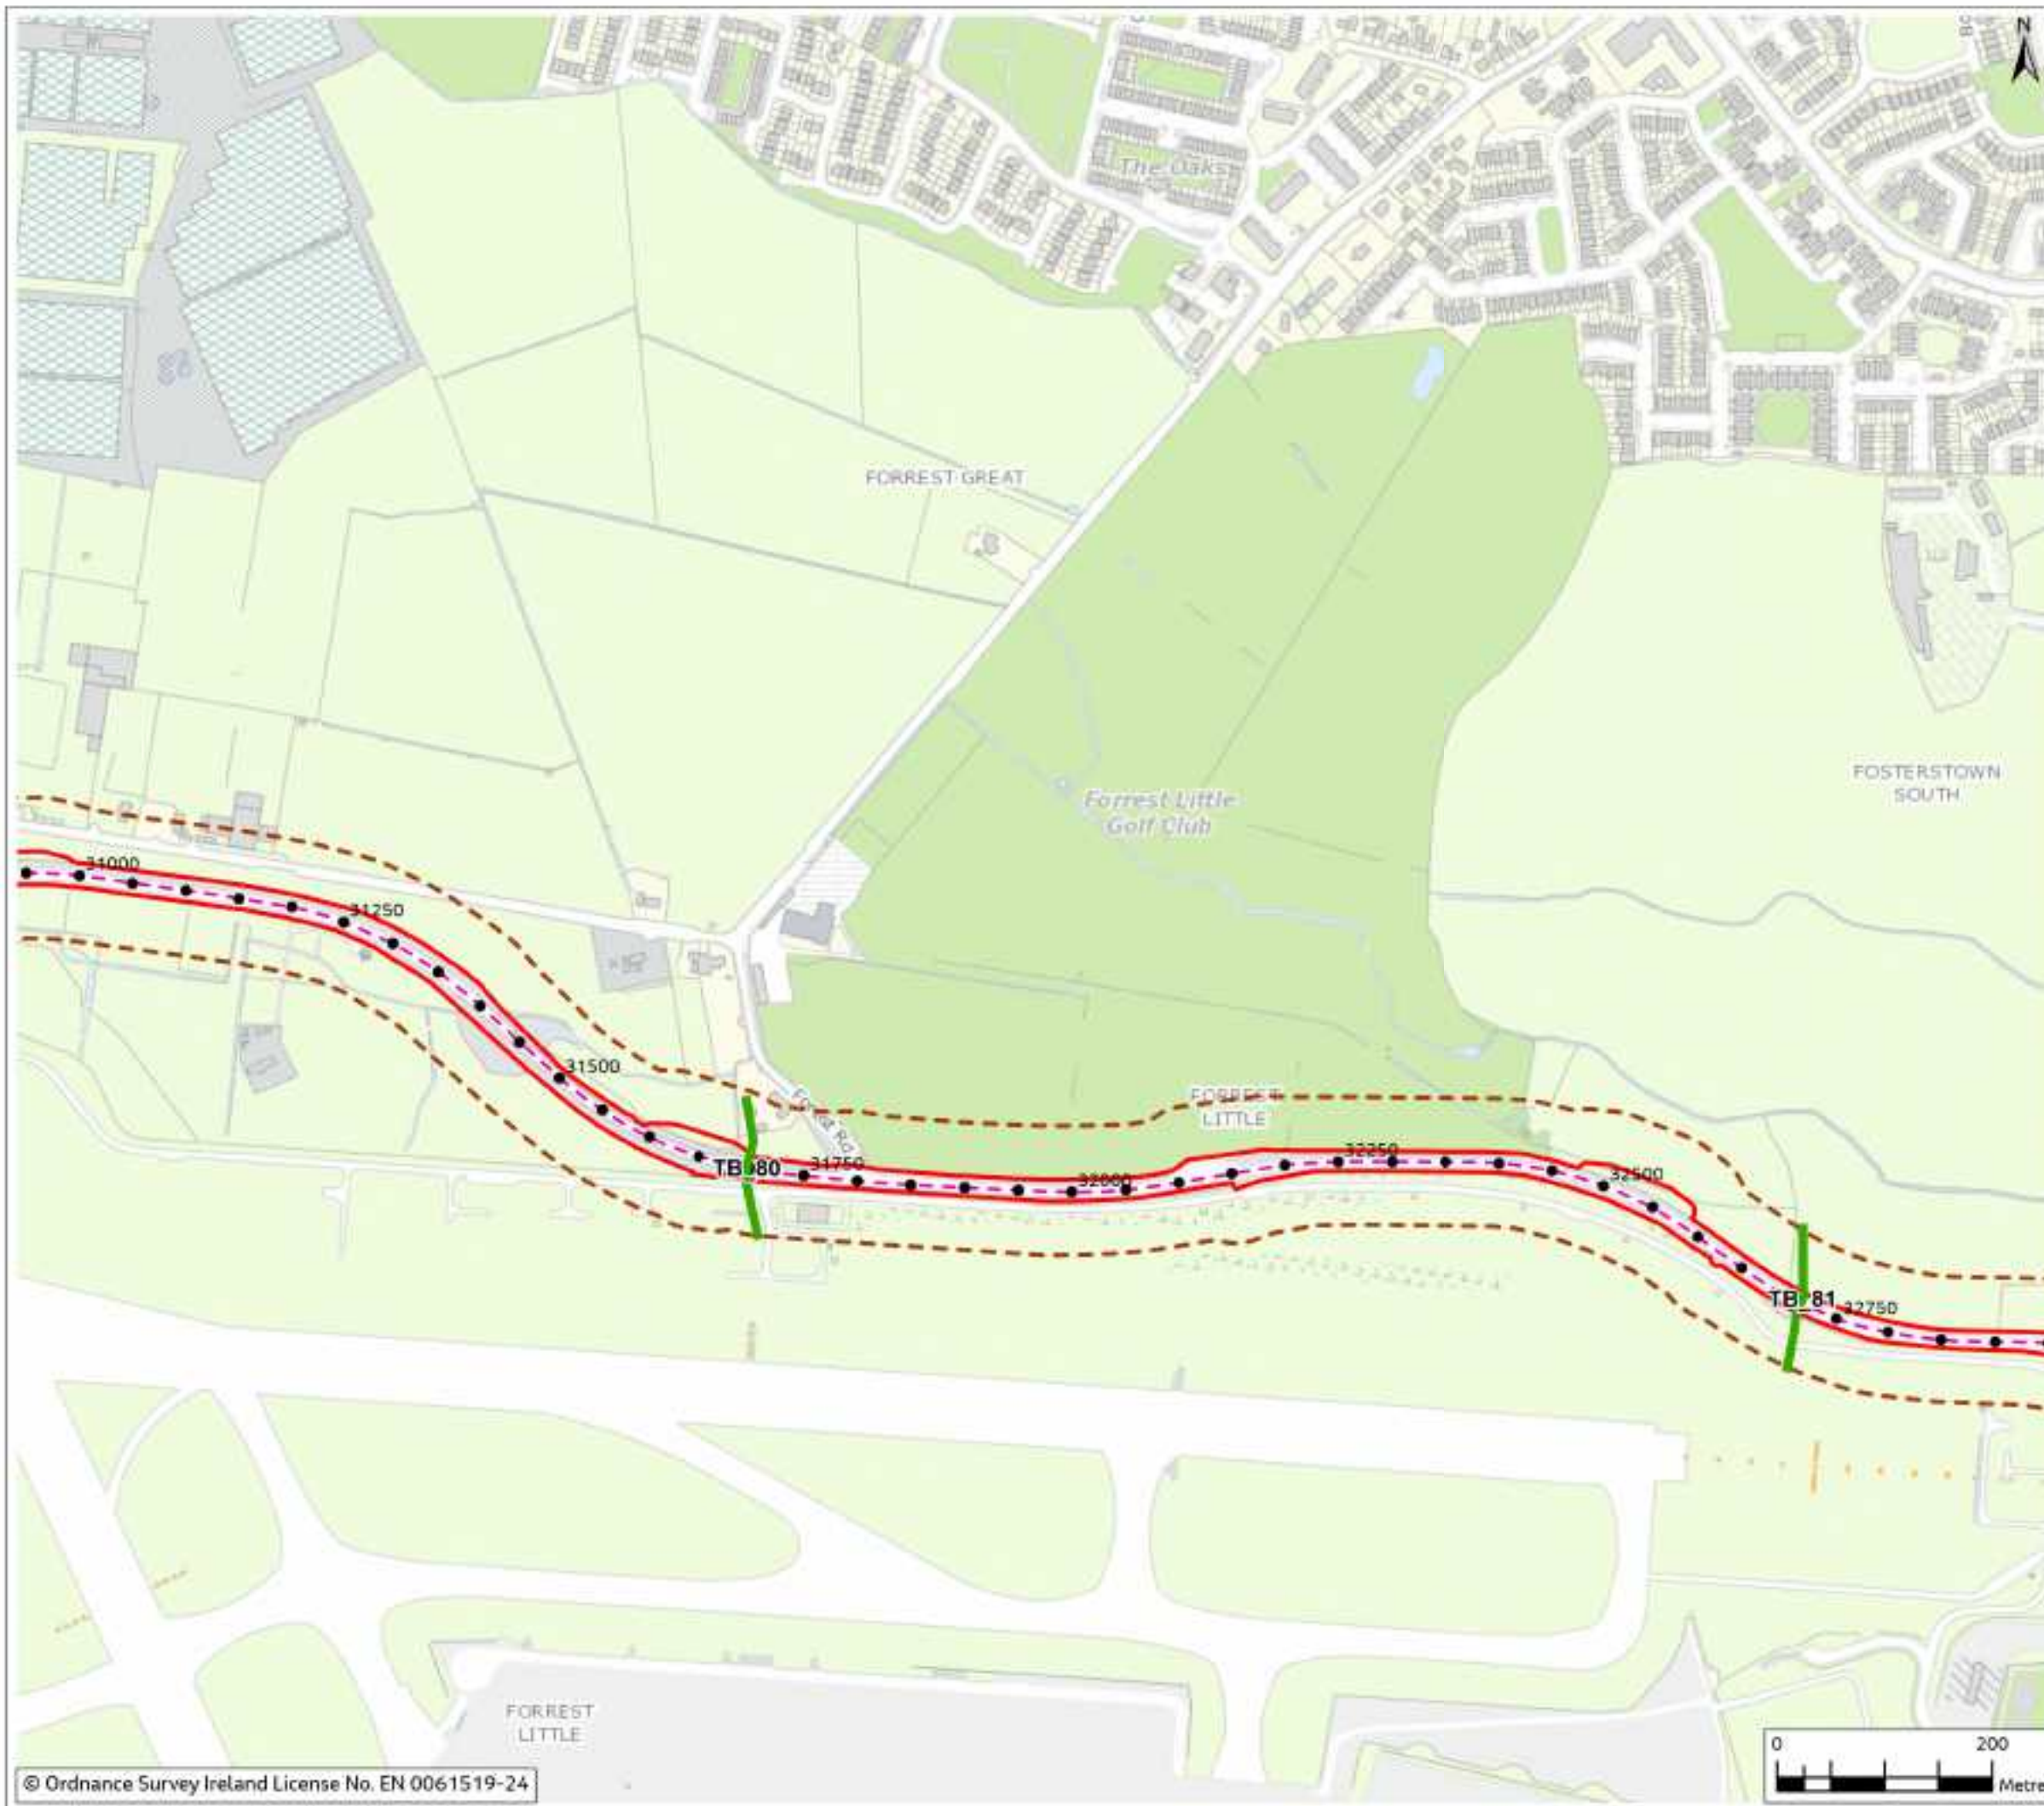


Figure 13.6

Legend

- Chainage
- - - Proposed Cable Route
- ▭ Planning Application Boundary (PAB)
- - - Study Area (50m Buffer)
- ▬ Townland Boundary



Rev	Date	Purpose of revision	Drawn	Checked	Rev'd	App'd
0	Mar 2024	Final	BP	BF	JD	AS

Jacobs



Project
East Meath - North Dublin Grid Upgrade

Drawing Title
Figure 13.6 - Locations of Townland Boundaries
(Sheet 16 of 18)

Drawing Status
Final

Scale @ A3
1:5,000
DO NOT SCALE

OS Sheet No.
8321084AJ

Drawing No.
321084AJ-JAC-ZZ-XX-DR-G-0203

© Copyright 2024 Jacobs U.K. Limited. The concepts and information contained in this document are the property of Jacobs. Use or copying of this document in whole or in part without the written permission of Jacobs constitutes an infringement of copyright. Limitation: This drawing has been prepared on behalf of, and for the exclusive use of Jacobs' Client, and is subject to, and issued in accordance with, the provisions of the contract between Jacobs and the Client. Jacobs accepts no liability or responsibility whatsoever for, or in respect of, any use of, or reliance upon, this drawing by any third party.

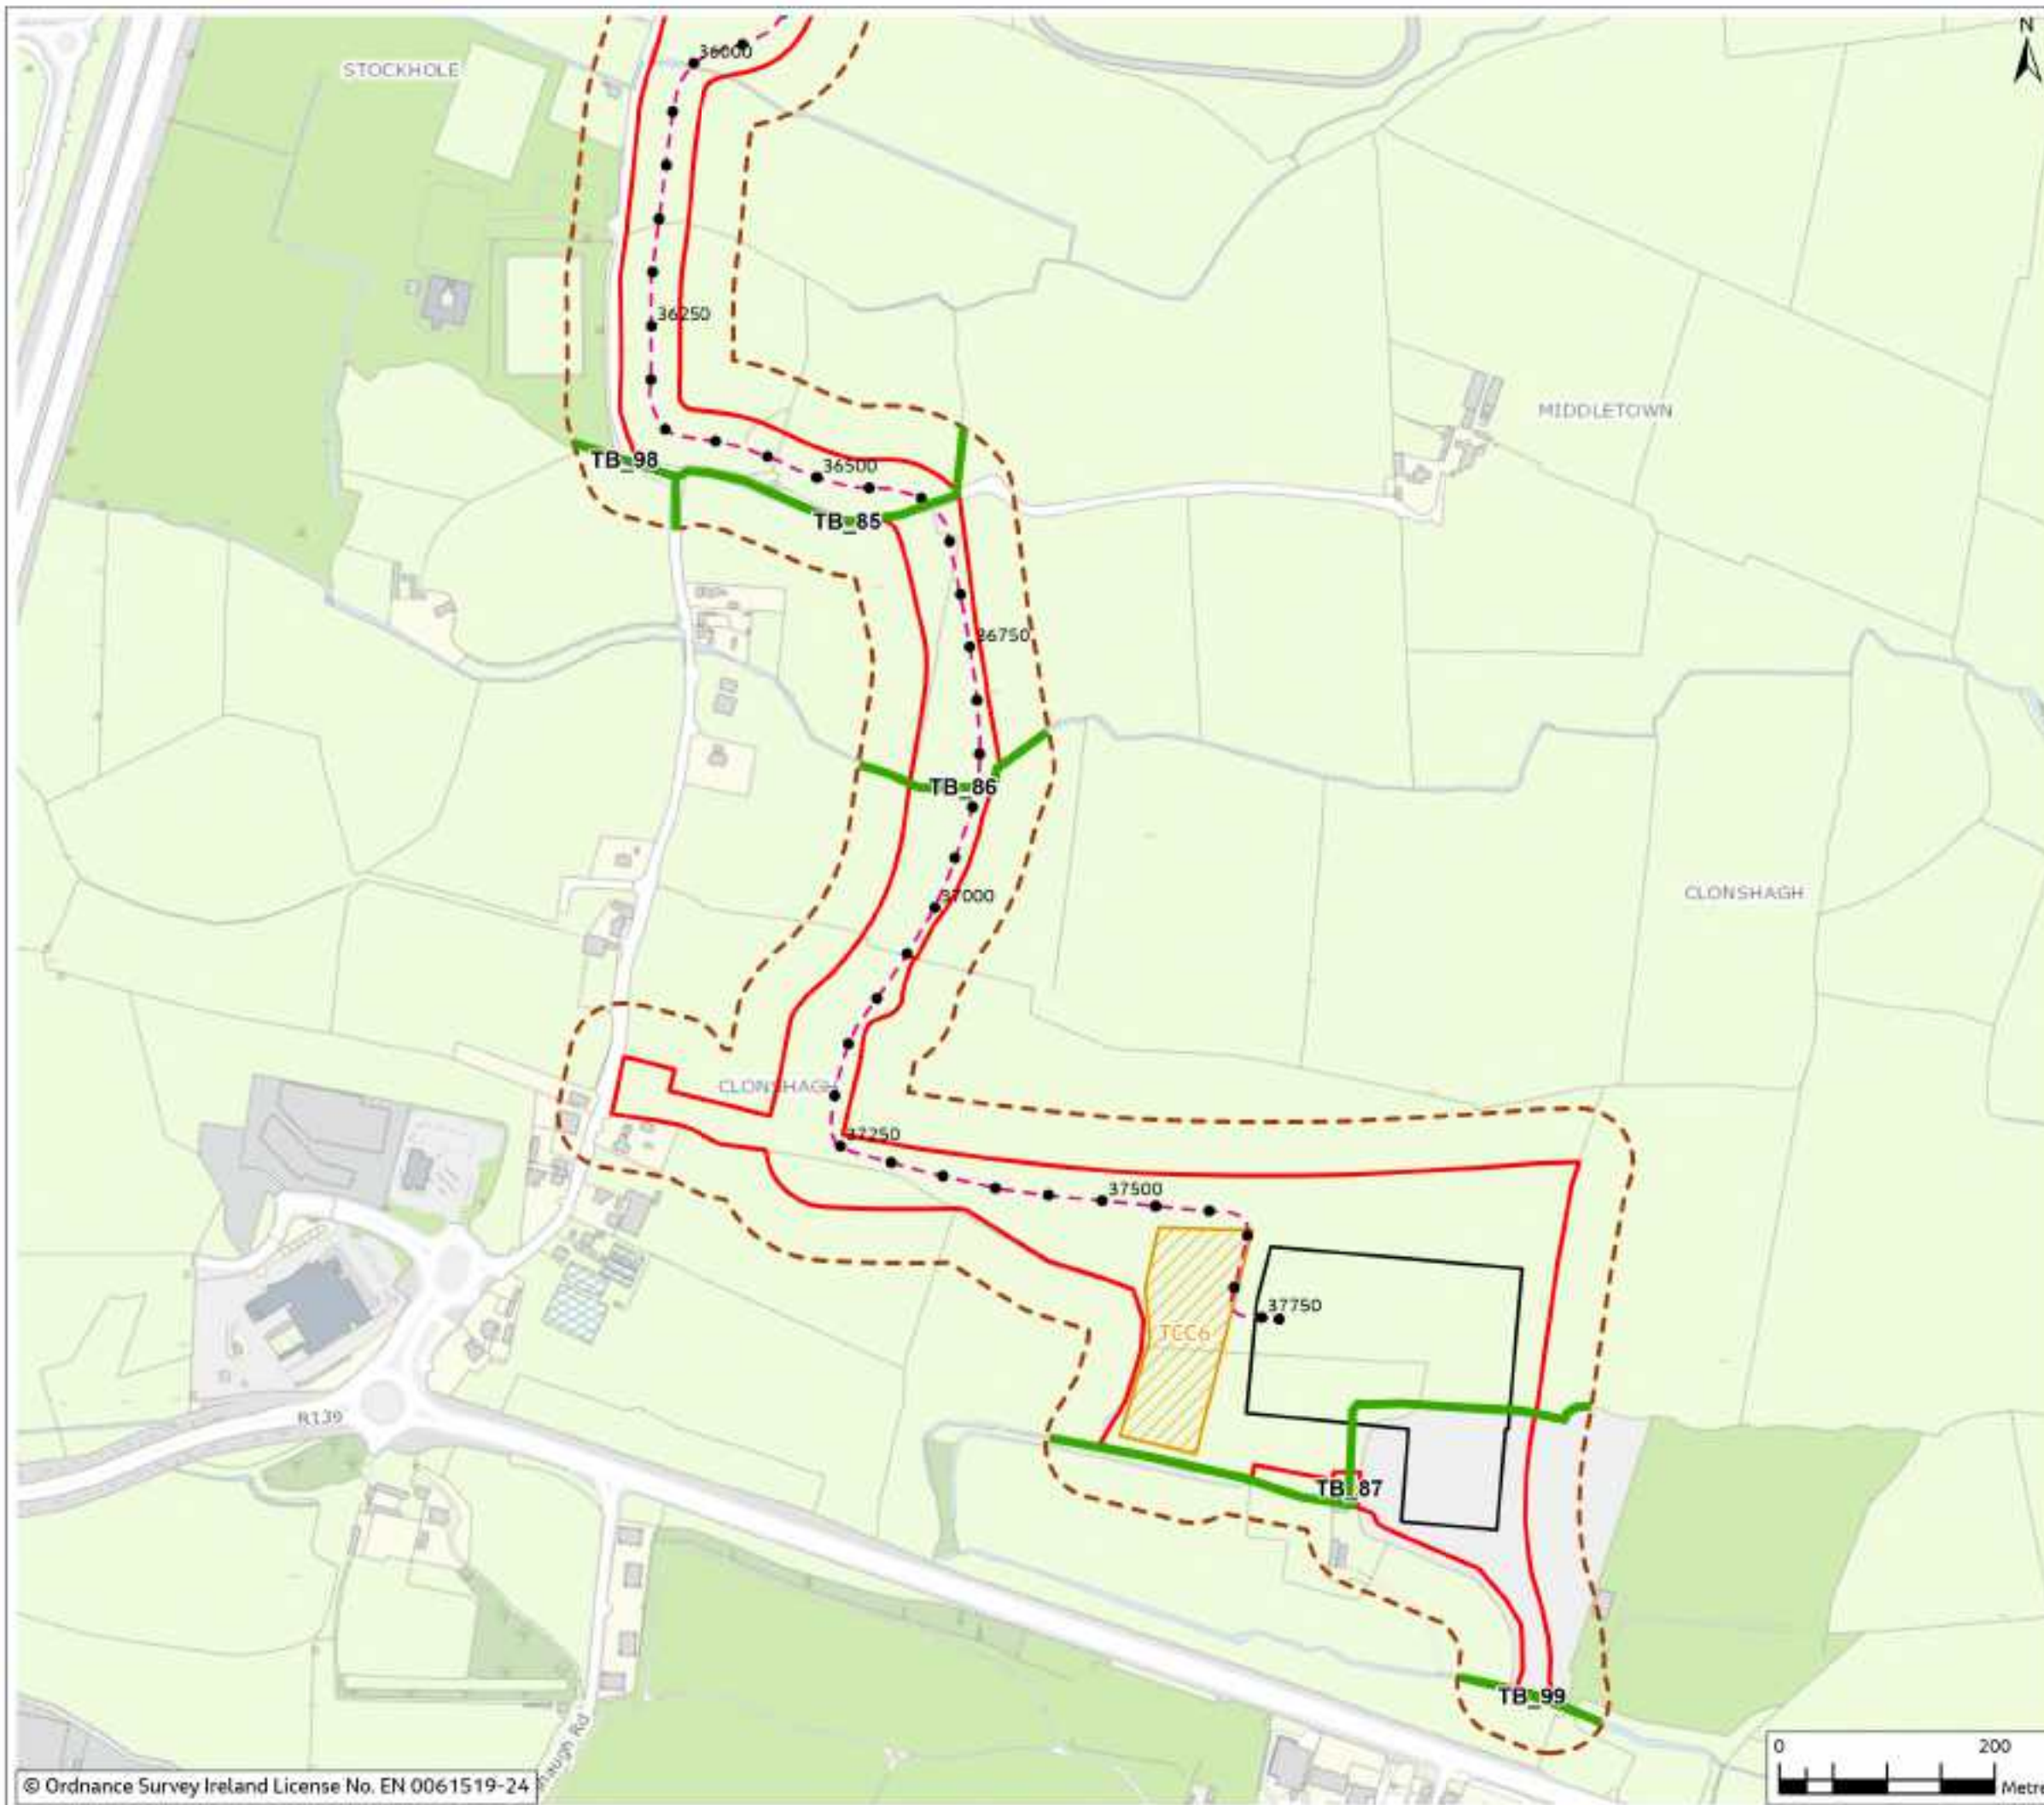


Figure 13.6

Legend

- Chainage
- - - Proposed Cable Route
- ▭ Planning Application Boundary (PAB)
- - - Study Area (50m Buffer)
- ▭ Temporary Construction Compound
- ▭ Substation Footprint
- ▭ Townland Boundary



Rev	Date	Purpose of revision	Drawn	Checked	Rev'd	App'd
0	Mar 2024	Final	BP	BF	JD	AS

Jacobs

Client:



Project:

East Meath - North Dublin Grid Upgrade

Drawing Title:

Figure 13.6 - Locations of Townland Boundaries
(Sheet 18 of 18)

Drawing Status:

Final

Scale @ A3:

1:5,000

DO NOT SCALE

OS Sheet No:

8321084AJ

Drawing No:

321084AJ-JAC-ZZ-XX-DR-G-0205

© Copyright 2024 Jacobs U.K. Limited. The concepts and information contained in this document are the property of Jacobs. Use or copying of this document in whole or in part without the written permission of Jacobs constitutes an infringement of copyright. Limitation: This drawing has been prepared on behalf of, and for the exclusive use of Jacobs' Client, and is subject to, and issued in accordance with, the provisions of the contract between Jacobs and the Client. Jacobs accepts no liability or responsibility whatsoever for, or in respect of, any use of, or reliance upon, this drawing by any third party.