

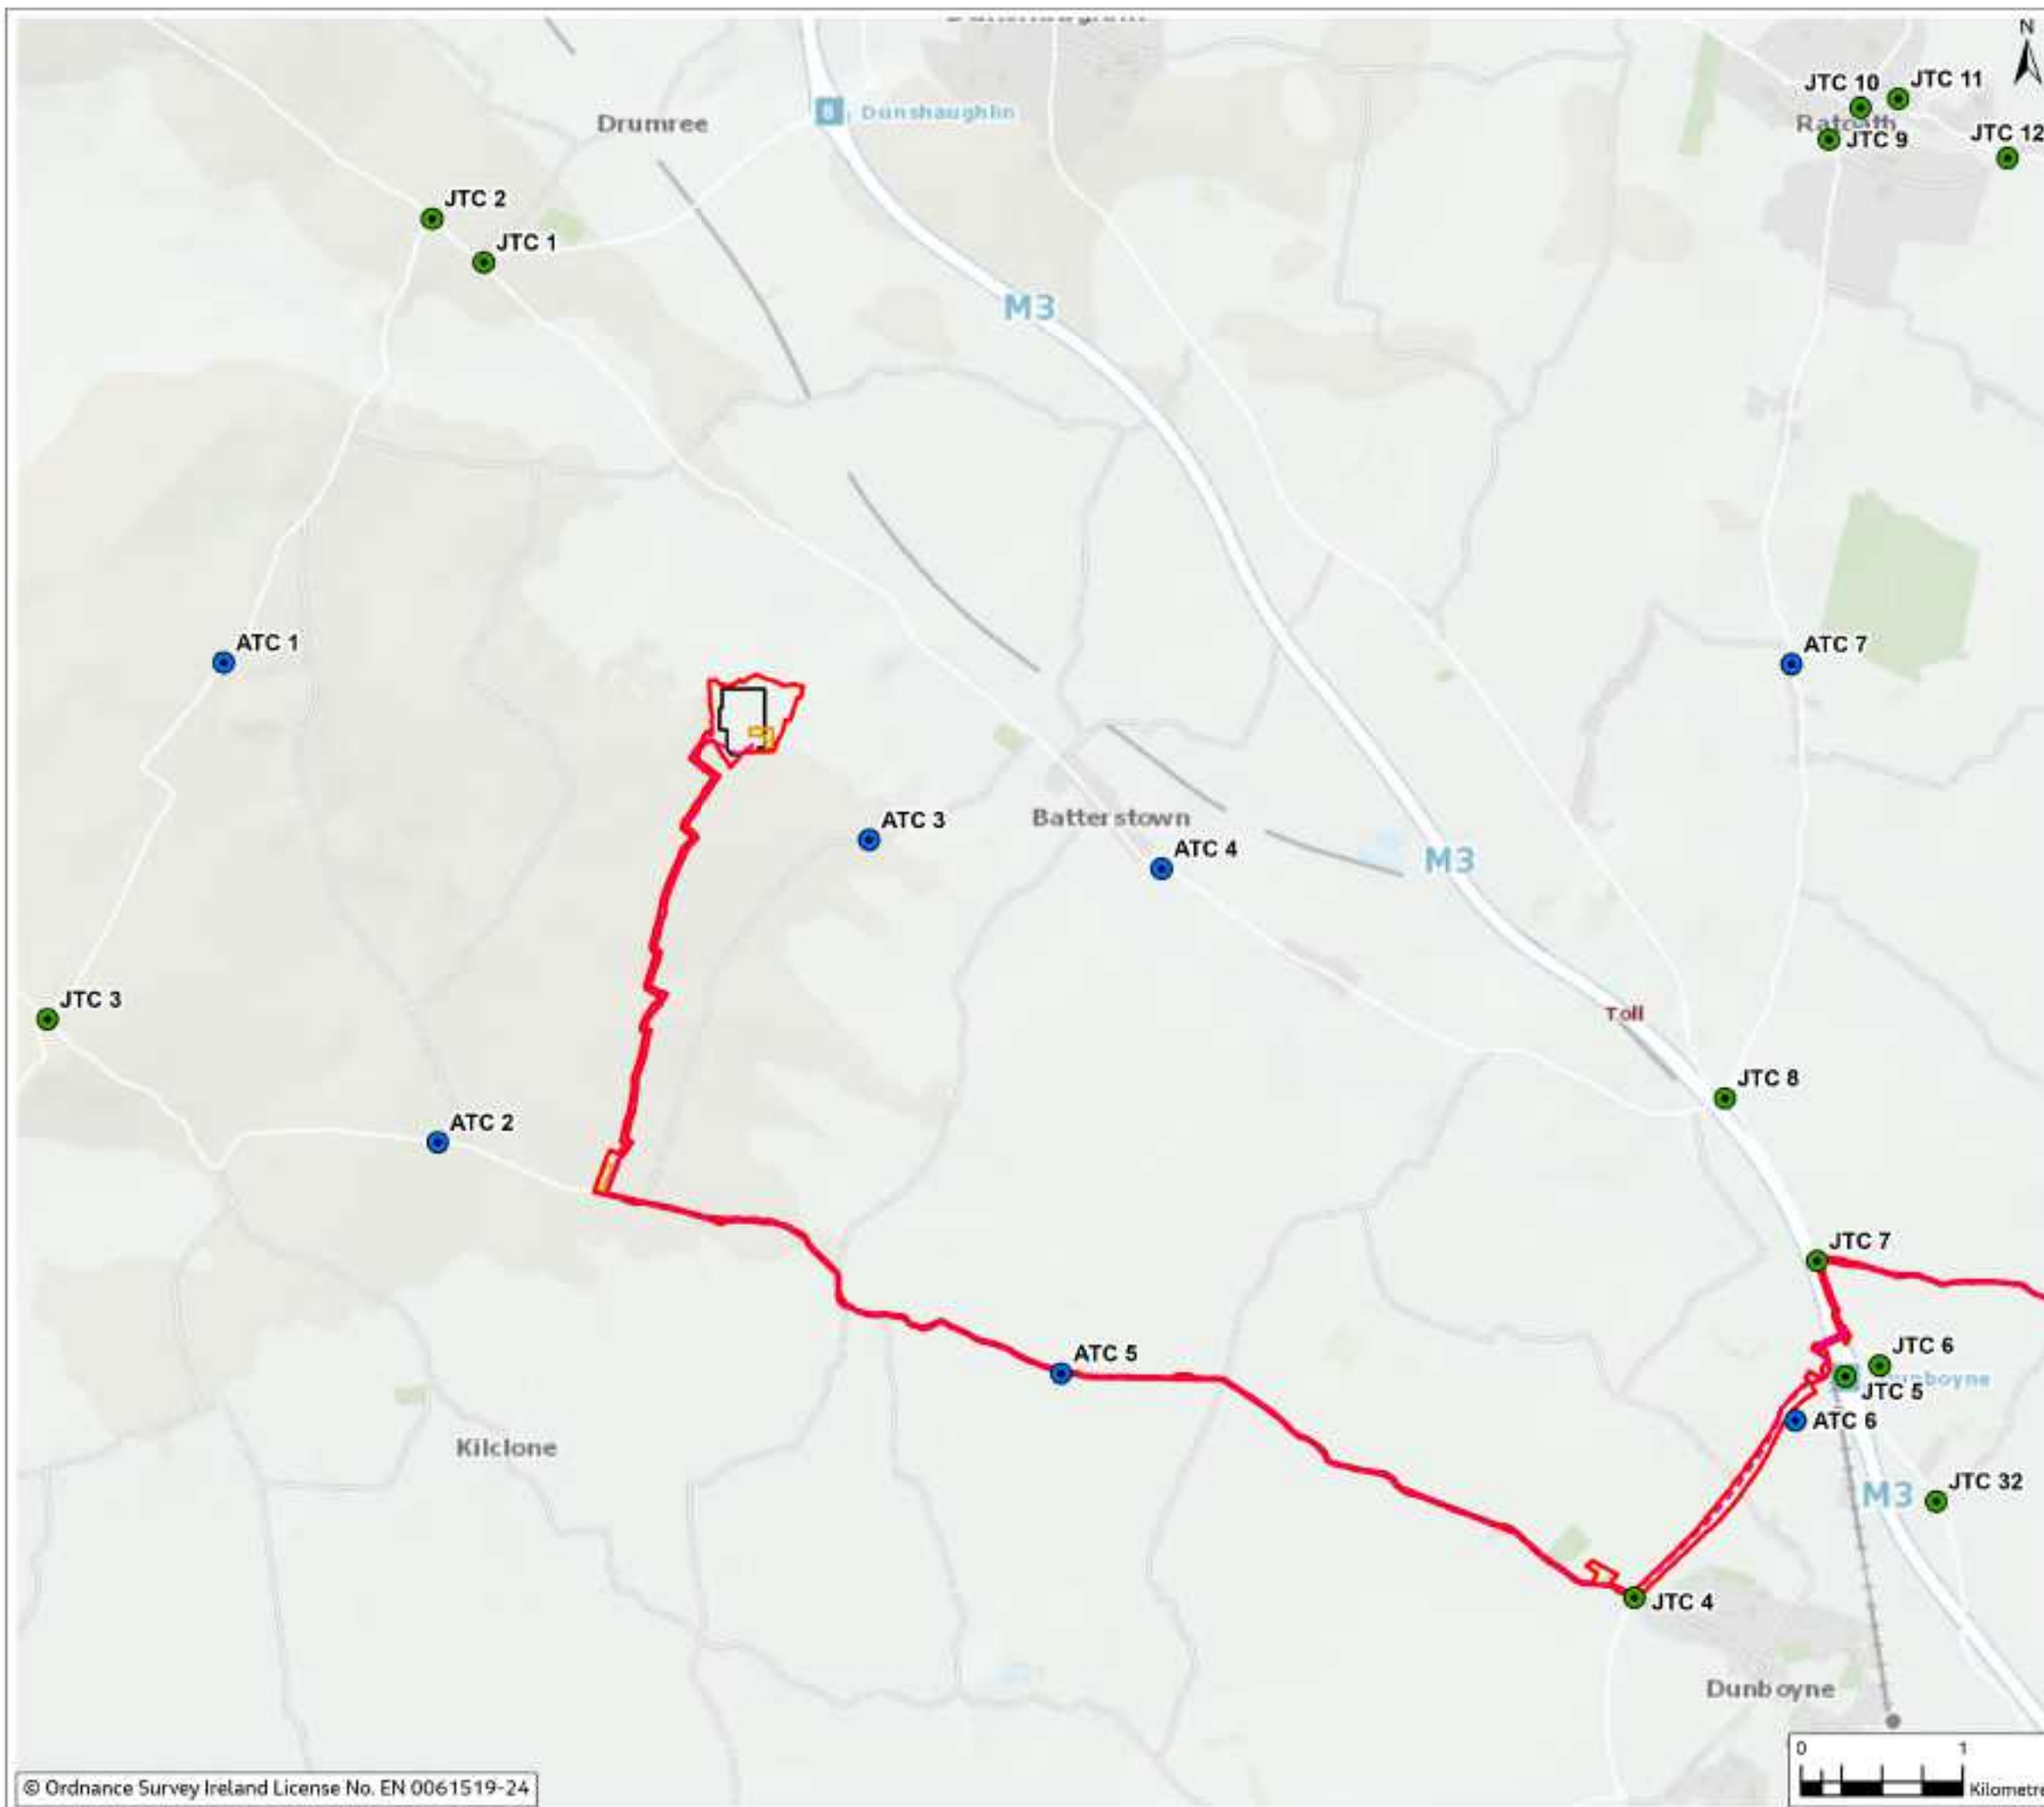


Figure 14.3

Legend

- Proposed Cable Route
- Planning Application Boundary (PAB)
- HDD Compound
- Temporary Construction Compound
- Substation Footprint

Transport Survey Location

- Automatic Traffic Counter (ATC)
- Junction Turning Count (JTC)



Rev	Date	Purpose of revision	Drawn	Checked	Rev'd	App'd
0	Mar 2024	Final	SH	PS	RS	DS

Jacobs



Project
East Meath - North Dublin Grid Upgrade

Drawing Title
Figure 14.3 - Traffic Survey Locations
(Sheet 1 of 3)

Drawing Status
FINAL

Scale @ A3
1:40,000
DO NOT SCALE

OS Sheet No.
Jacobs No.
8321084AJ

Drawing No.
321084AJ-JAC-ZZ-XX-DR-G-0297

© Copyright 2024, Jacobs UK Limited. The concepts and information contained in this document are the property of Jacobs. Use or copying of this document in whole or in part without the written permission of Jacobs constitutes an infringement of copyright. Limitation: This drawing has been prepared on behalf of, and for the exclusive use of, Jacobs Client, and is subject to, and issued in accordance with, the provisions of the contract between Jacobs and the Client. Jacobs accepts no liability or responsibility whatsoever for or in respect of any use of, or reliance upon, this drawing by any third party.

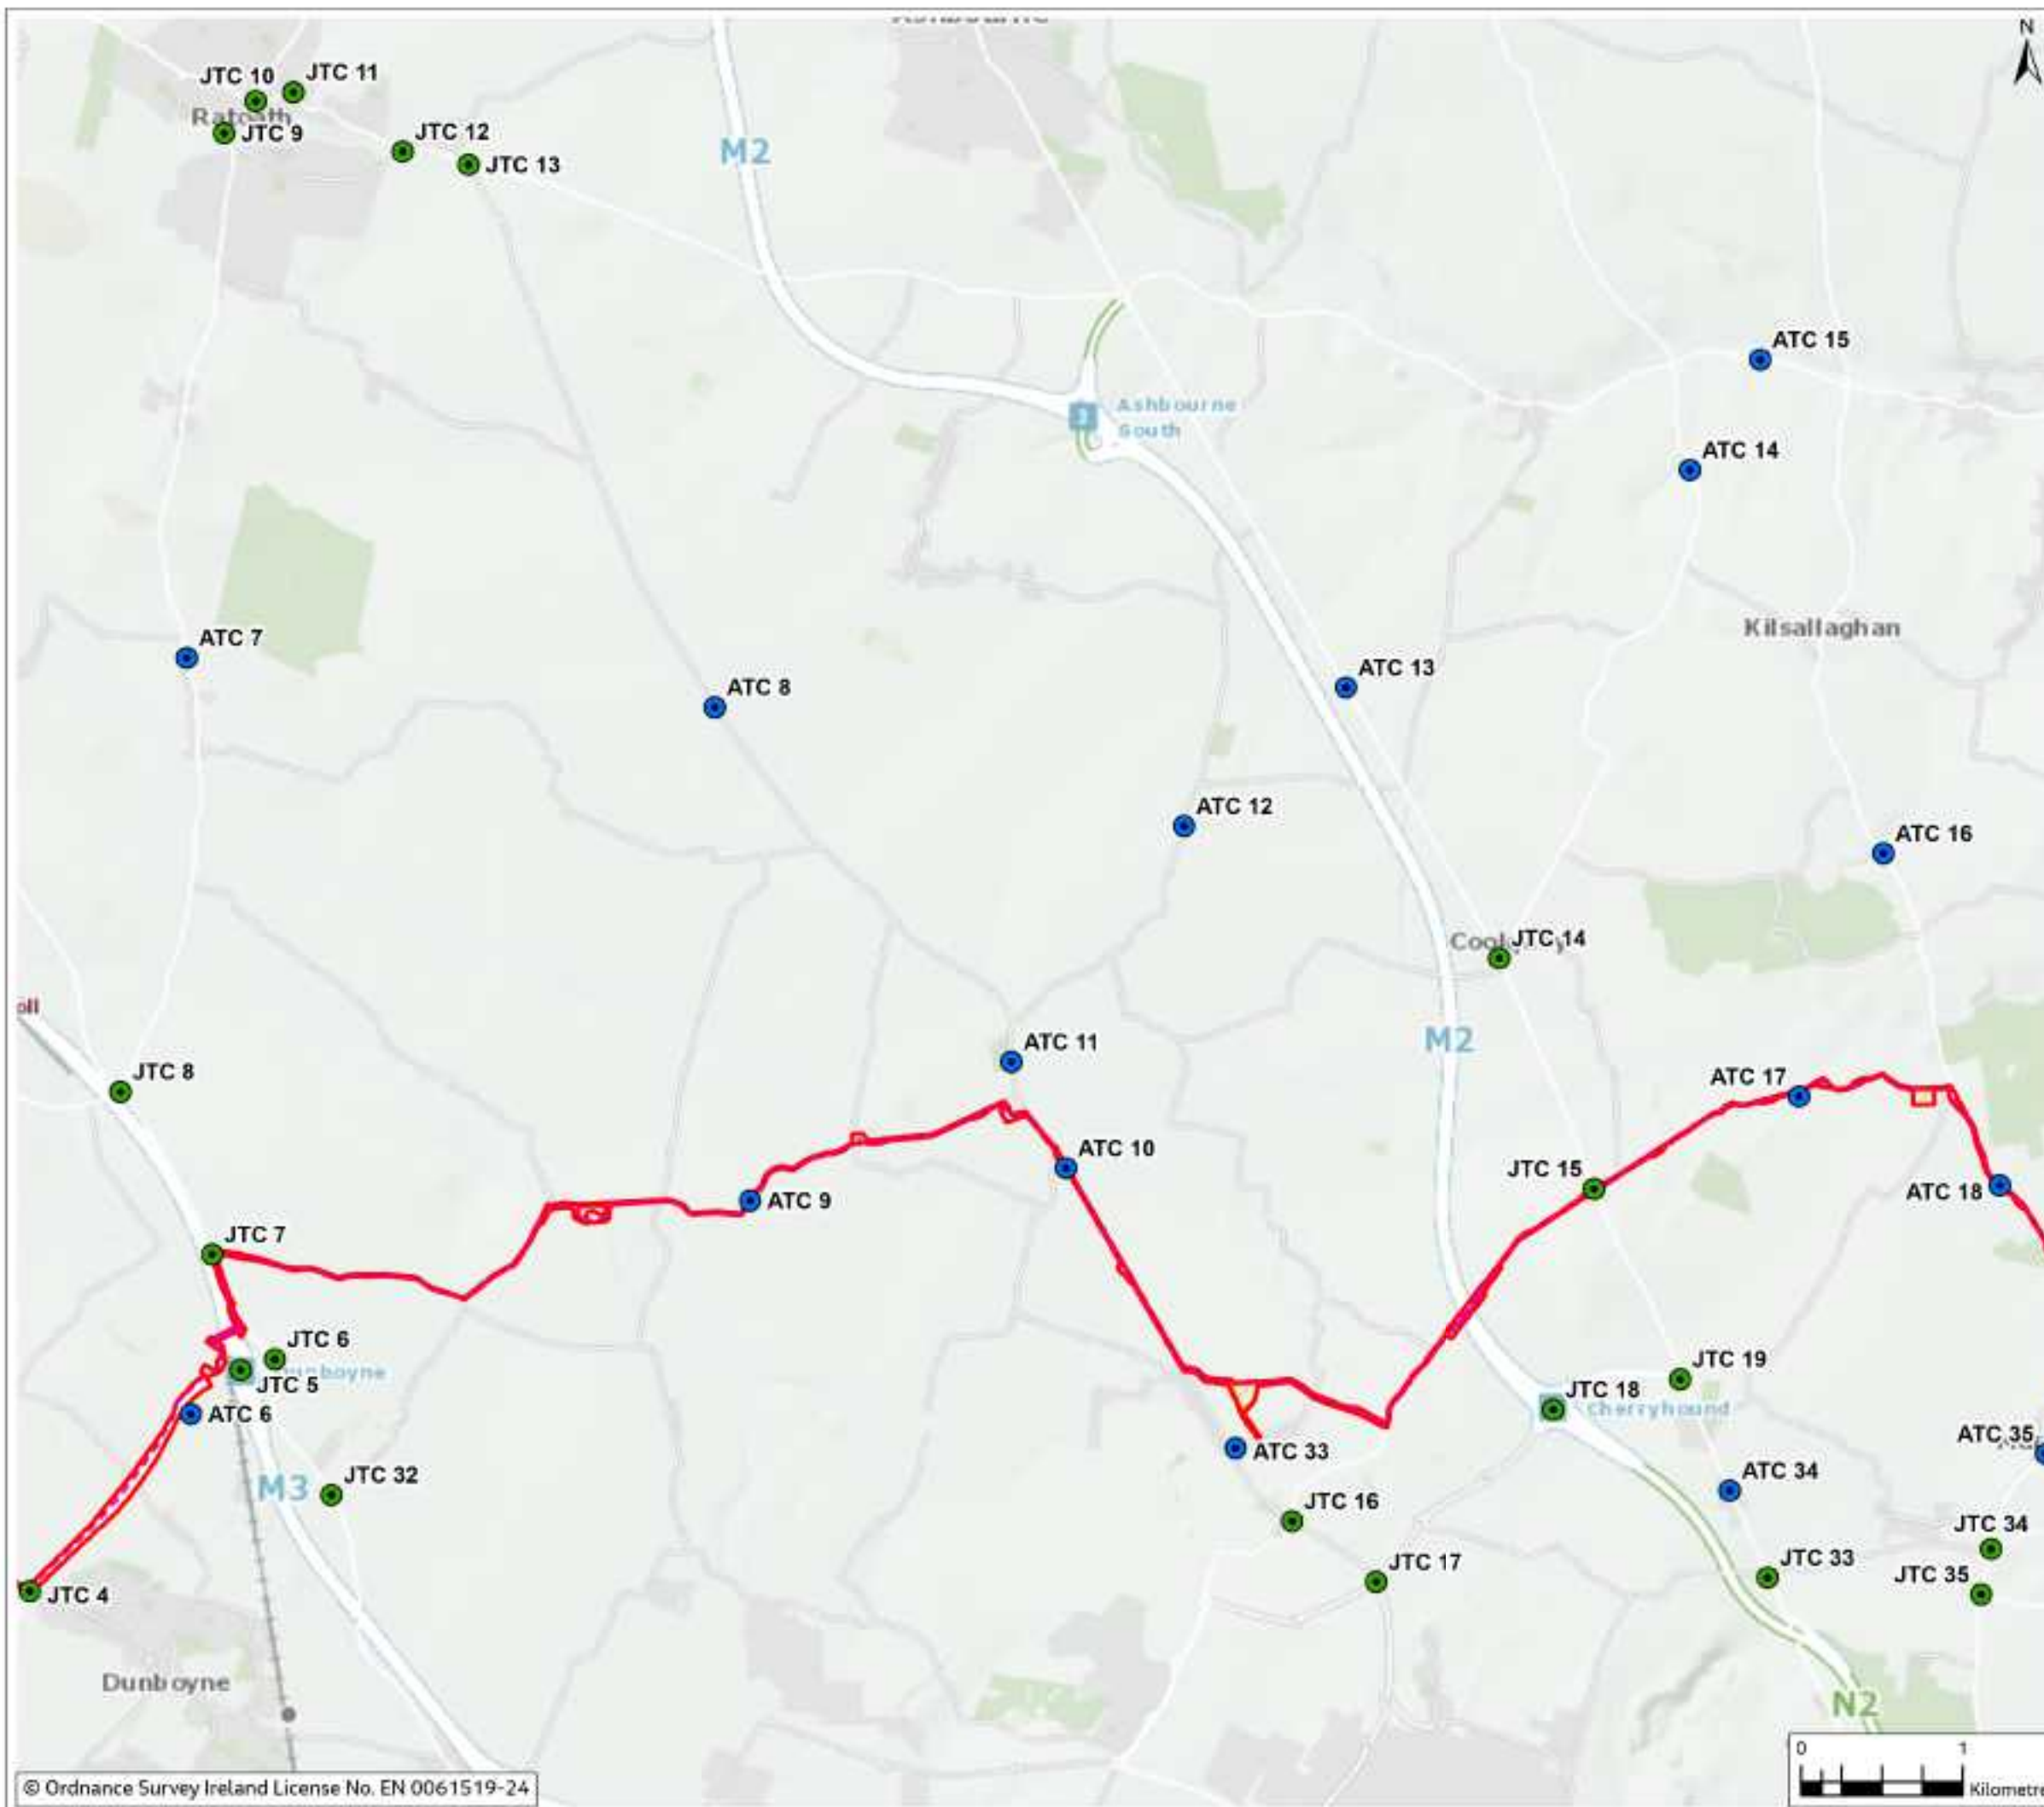


Figure 14.3

Legend

- Proposed Cable Route
- Planning Application Boundary (PAB)
- HDD Compound
- Temporary Construction Compound

Transport Survey Location

- Automatic Traffic Counter (ATC)
- Junction Turning Count (JTC)



Rev	Date	Purpose of revision	Drawn	Checked	Rev'd	App'd
0	Mar 2024	Final	SM	PS	RS	DS

Jacobs

Client: EirGrid

Project: East Meath - North Dublin Grid Upgrade

Drawing Title: Figure 14.3 - Traffic Survey Locations (Sheet 2 of 3)

Drawing Status: FINAL

Scale @ A3: 1:40,000 DO NOT SCALE

OS Sheet No: 832108AAJ

Drawing No: 321084AJ-JAC-ZZ-XX-DR-G-0298

© Copyright 2024, Jacobs UK Limited. The concepts and information contained in this document are the property of Jacobs. Use or copying of this document in whole or in part without the written permission of Jacobs constitutes an infringement of copyright. Limitation: This drawing has been prepared on behalf of, and for the exclusive use of, the Client, and is subject to, and issued in accordance with, the provisions of the contract between Jacobs and the Client. Jacobs accepts no liability or responsibility whatsoever for or in respect of any use of, or reliance upon, this drawing by any third party.

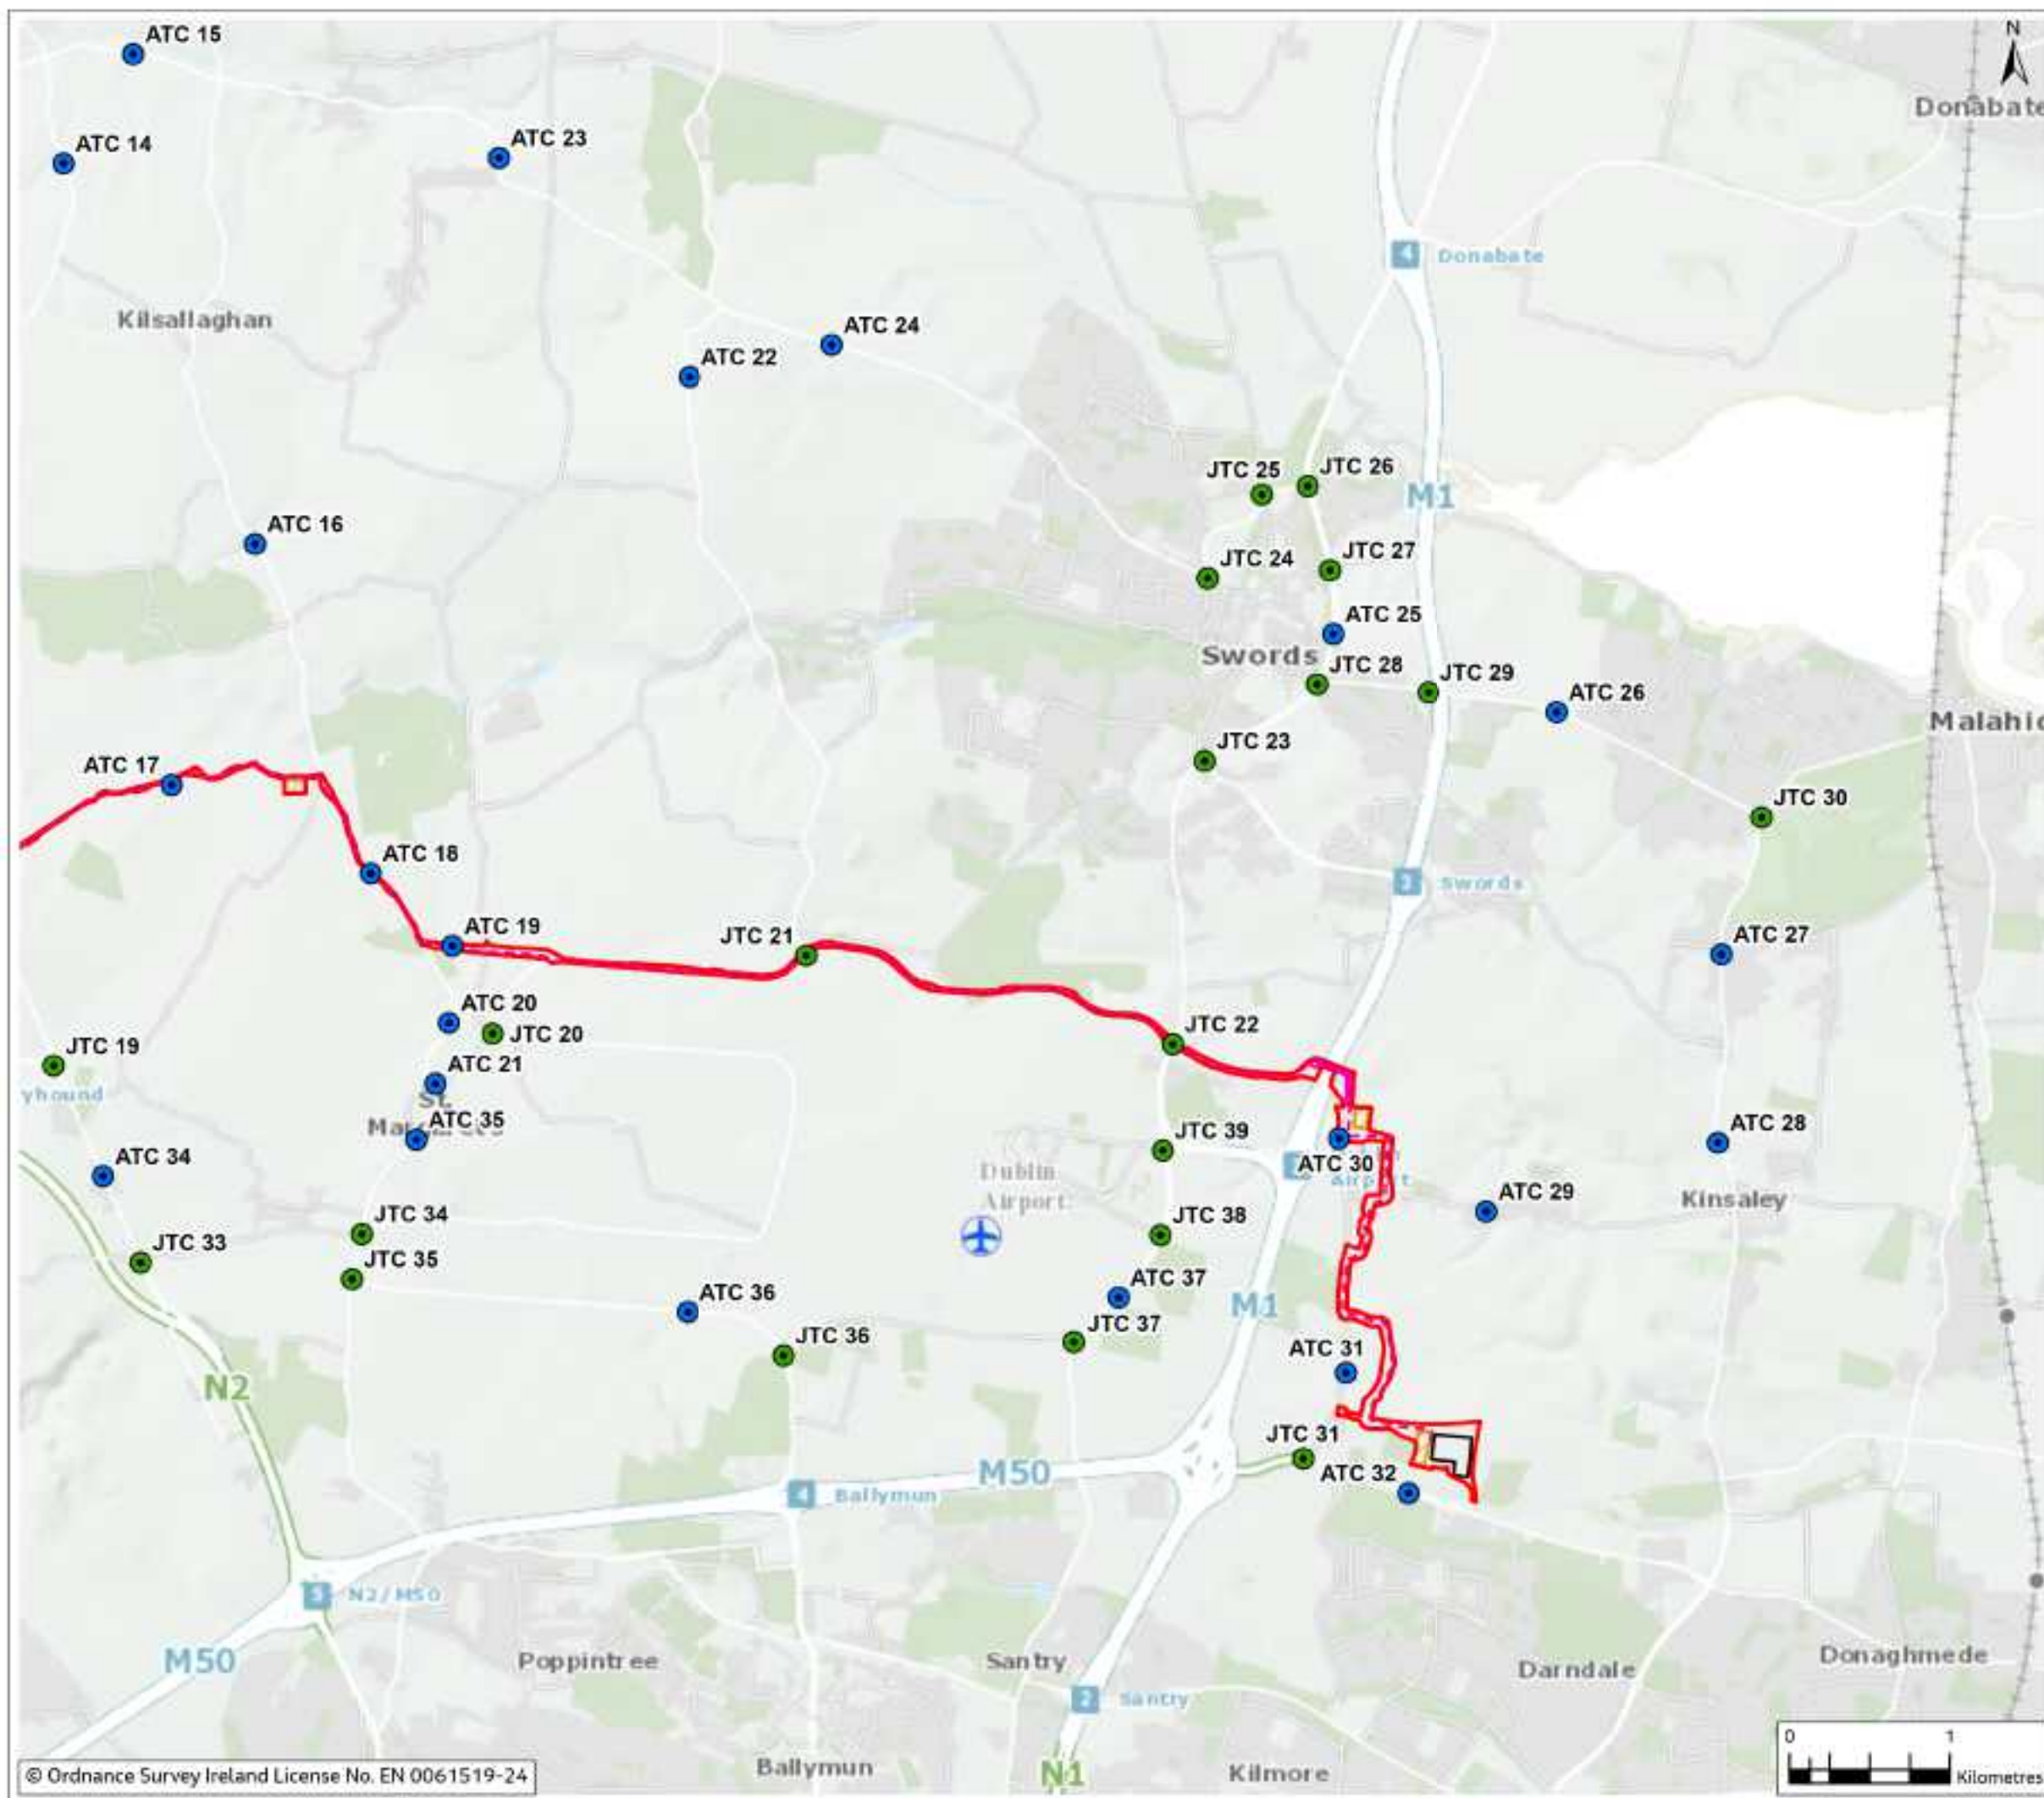


Figure 14.3

Legend

- Proposed Cable Route
- Planning Application Boundary (PAB)
- HDD Compound
- Temporary Construction Compound
- Substation Footprint

Transport Survey Location

- Automatic Traffic Counter (ATC)
- Junction Turning Count (JTC)



Rev	Date	Purpose of revision	Drawn	Checked	Rev'd	App'd
0	Mar 2024	Final	SM	PS	RS	DS

Jacobs

Client: EirGrid

Project: East Meath - North Dublin Grid Upgrade

Drawing Title: Figure 14.3 - Traffic Survey Locations (Sheet 3 of 3)

Drawing Status: FINAL

Scale @ A3: 1:40,000 DO NOT SCALE

OS Sheet No.

Jacobs No: 8321084AJ

Drawing No: 321084AJ-JAC-ZZ-XX-DR-G-0299

© Copyright 2024, Jacobs UK Limited. The concepts and information contained in this document are the property of Jacobs. Use or copying of this document in whole or in part without the written permission of Jacobs constitutes an infringement of copyright. Limitation: This drawing has been prepared on behalf of, and for the exclusive use of, Jacobs Client, and is subject to, and issued in accordance with, the provisions of the contract between Jacobs and the Client. Jacobs accepts no liability or responsibility whatsoever for or in respect of any use of, or reliance upon, this drawing by any third party.