

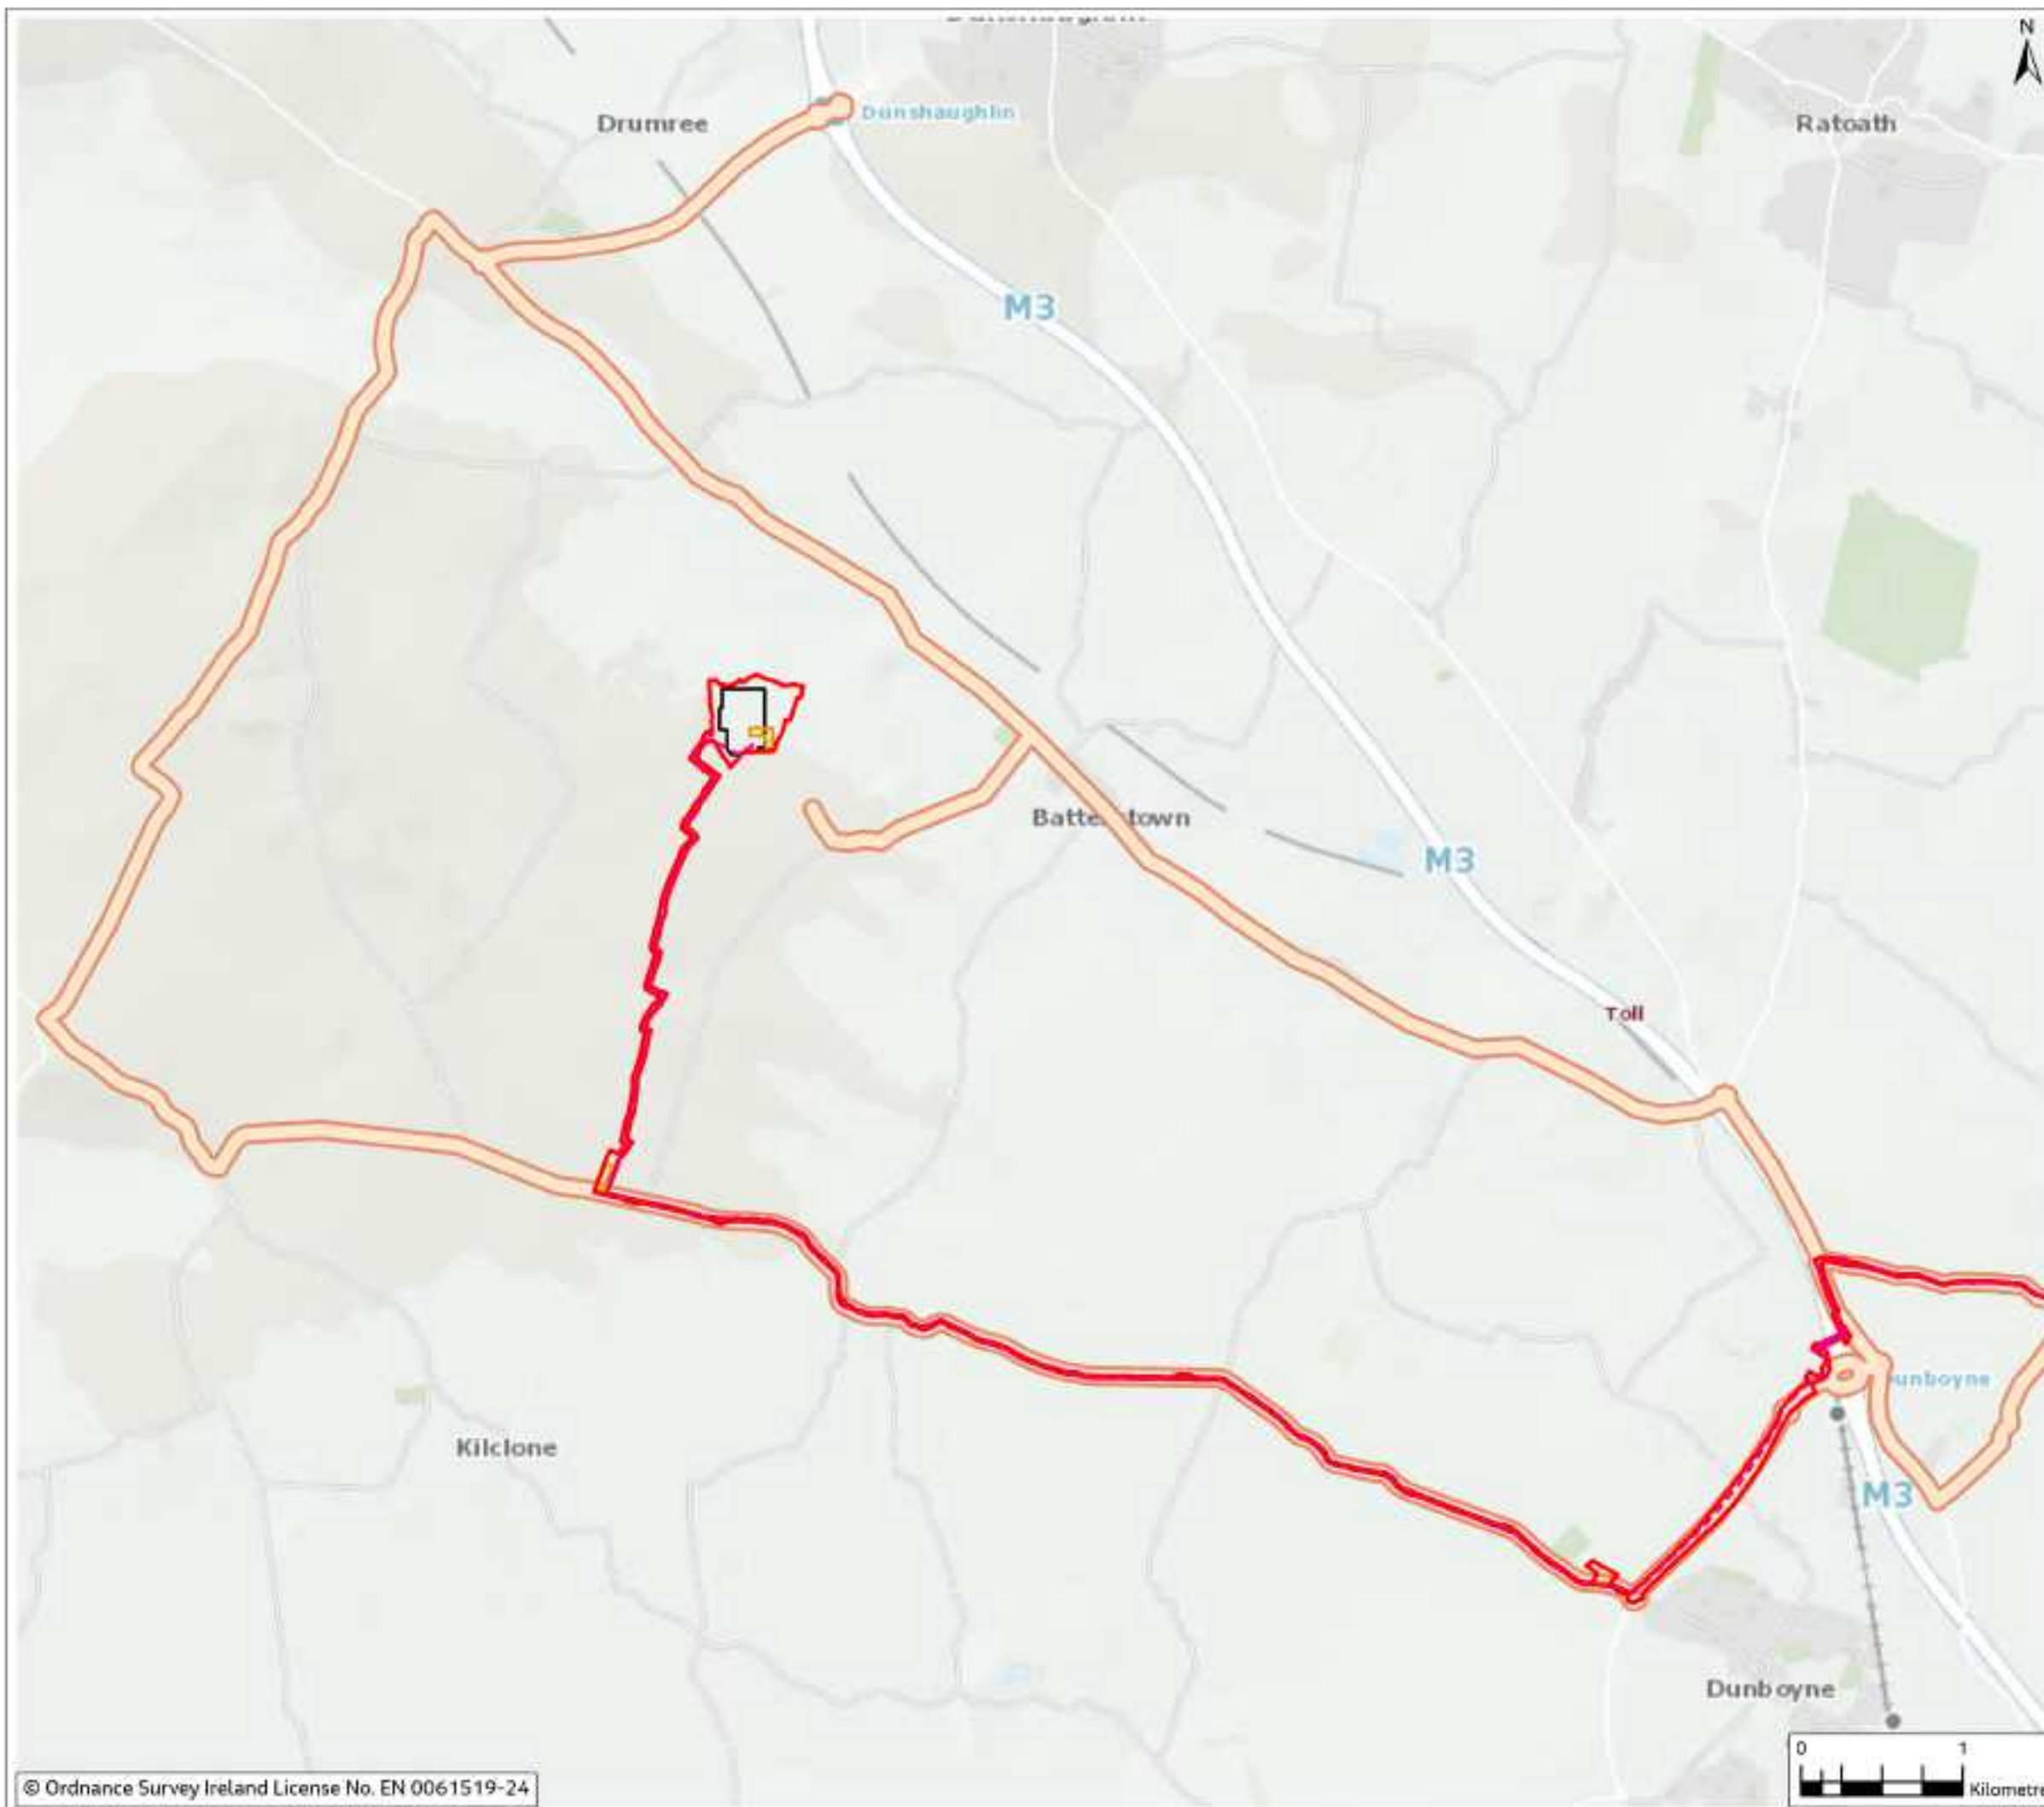


Figure 14.4

Legend

- Proposed Cable Route
- Planning Application Boundary (PAB)
- HDD Compound
- Temporary Construction Compound
- Substation Footprint
- Construction Traffic Access Route



Rev	Date	Purpose of revision	Drawn	Checked	Rev'd	App'd
0	Mar 2024	Final	S	PS	PS	DS

Jacobs



Project
East Meath - North Dublin Grid Upgrade

Drawing Title
Figure 14.4 - Construction Traffic Access Routes off the Strategic Road Network (Sheet 1 of 3)

Drawing Status
FINAL

Scale @ A3
1:40,000 DO NOT SCALE

OS Sheet No.
Jacobus No. 8321084AJ

Drawing No.
321084AJ-JAC-ZZ-XX-DR-G-0300

© Copyright 2024, Jacobs UK Limited. The concepts and information contained in this document are the property of Jacobs. Use or copying of this document in whole or in part without the written permission of Jacobs constitutes an infringement of copyright. Limitation: This drawing has been prepared on behalf of, and for the exclusive use of, Jacobs Client, and is subject to, and issued in accordance with, the provisions of the contract between Jacobs and the Client. Jacobs accepts no liability or responsibility whatsoever for or in respect of any use of, or reliance upon, this drawing by any third party.

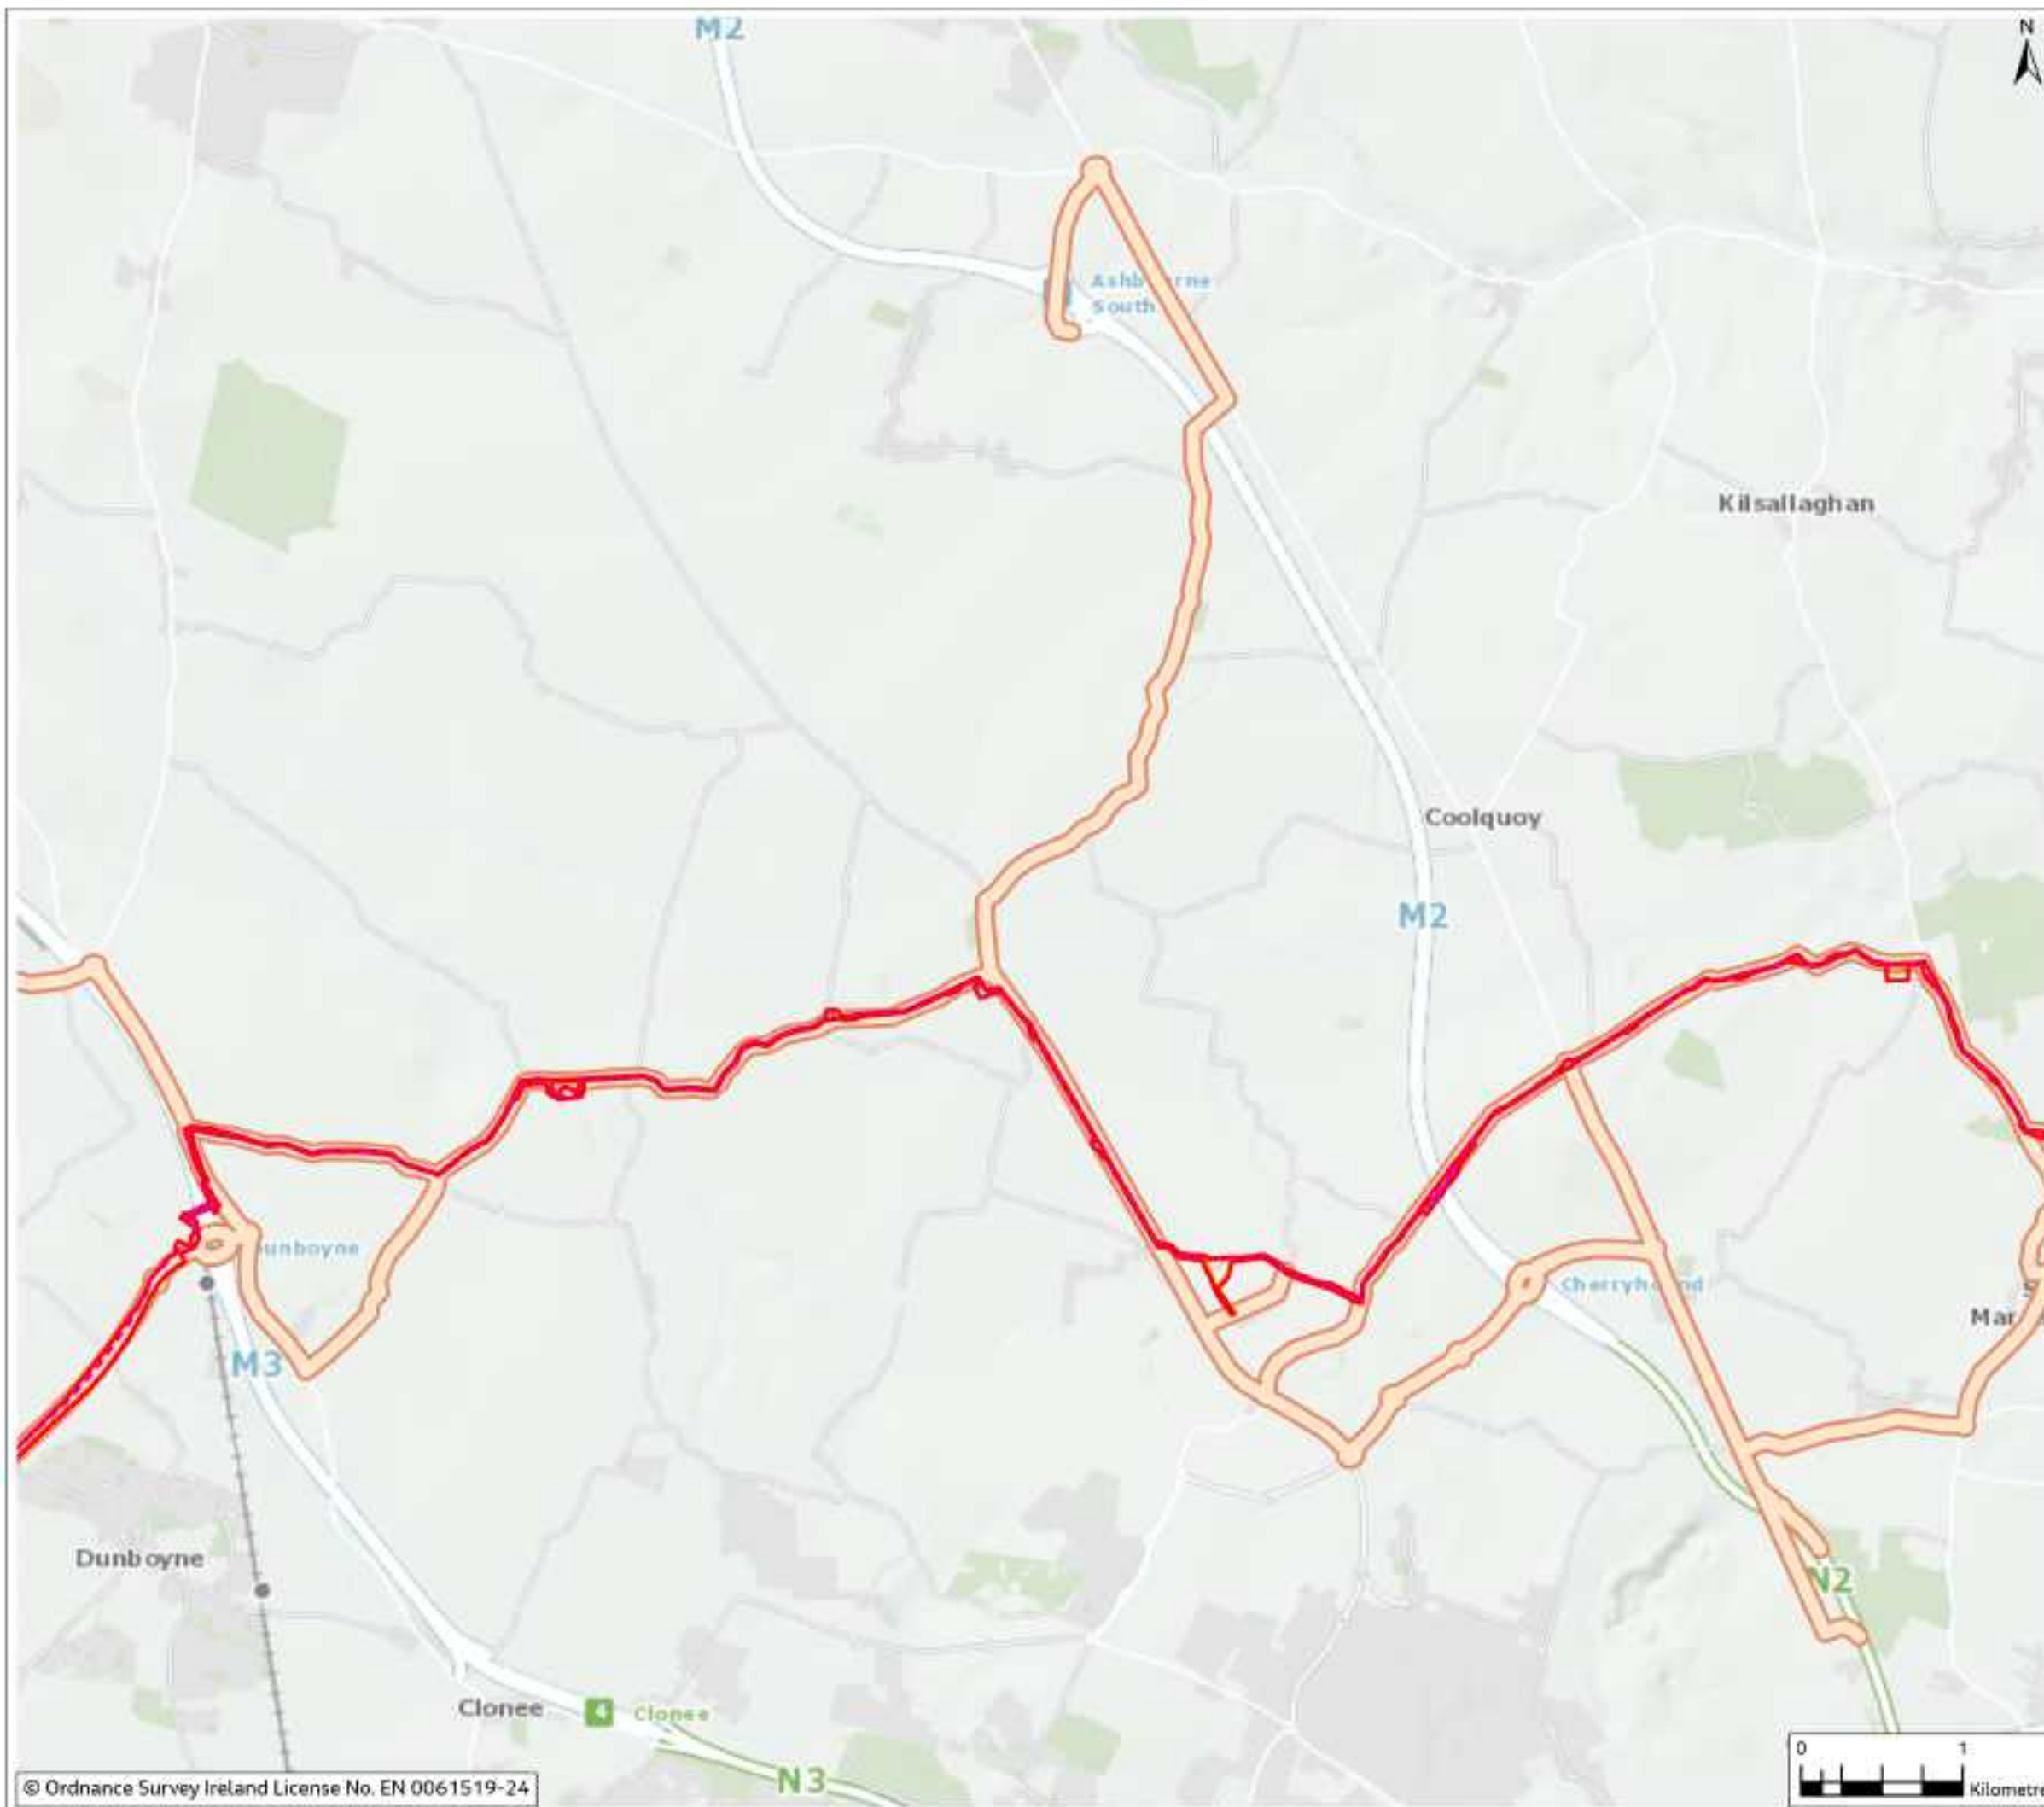


Figure 14.4

Legend

- Proposed Cable Route
- Planning Application Boundary (PAB)
- HDD Compound
- Temporary Construction Compound
- Construction Traffic Access Route



Rev	Date	Purpose of revision	Drawn	Checked	Revised	Approved
0	Mar 2024	Final	S	PS	PS	DS

Jacobs



Project
East Meath - North Dublin Grid Upgrade

Drawing Title
Figure 14.4 - Construction Traffic Access Routes off the Strategic Road Network (Sheet 2 of 3)

Drawing Status
FINAL

Scale @ A3
1:40,000 DO NOT SCALE

OS Sheet No.
8321084AJ

Drawing No.
321084AJ-JAC-ZZ-XX-DR-G-0301

© Copyright 2024, Jacobs UK Limited. The concepts and information contained in this document are the property of Jacobs. Use or copying of this document in whole or in part without the written permission of Jacobs constitutes an infringement of copyright. Limitation: This drawing has been prepared on behalf of, and for the exclusive use of, Jacobs Client, and is subject to, and issued in accordance with, the provisions of the contract between Jacobs and the Client. Jacobs accepts no liability or responsibility whatsoever for or in respect of any use of, or reliance upon, this drawing by any third party.

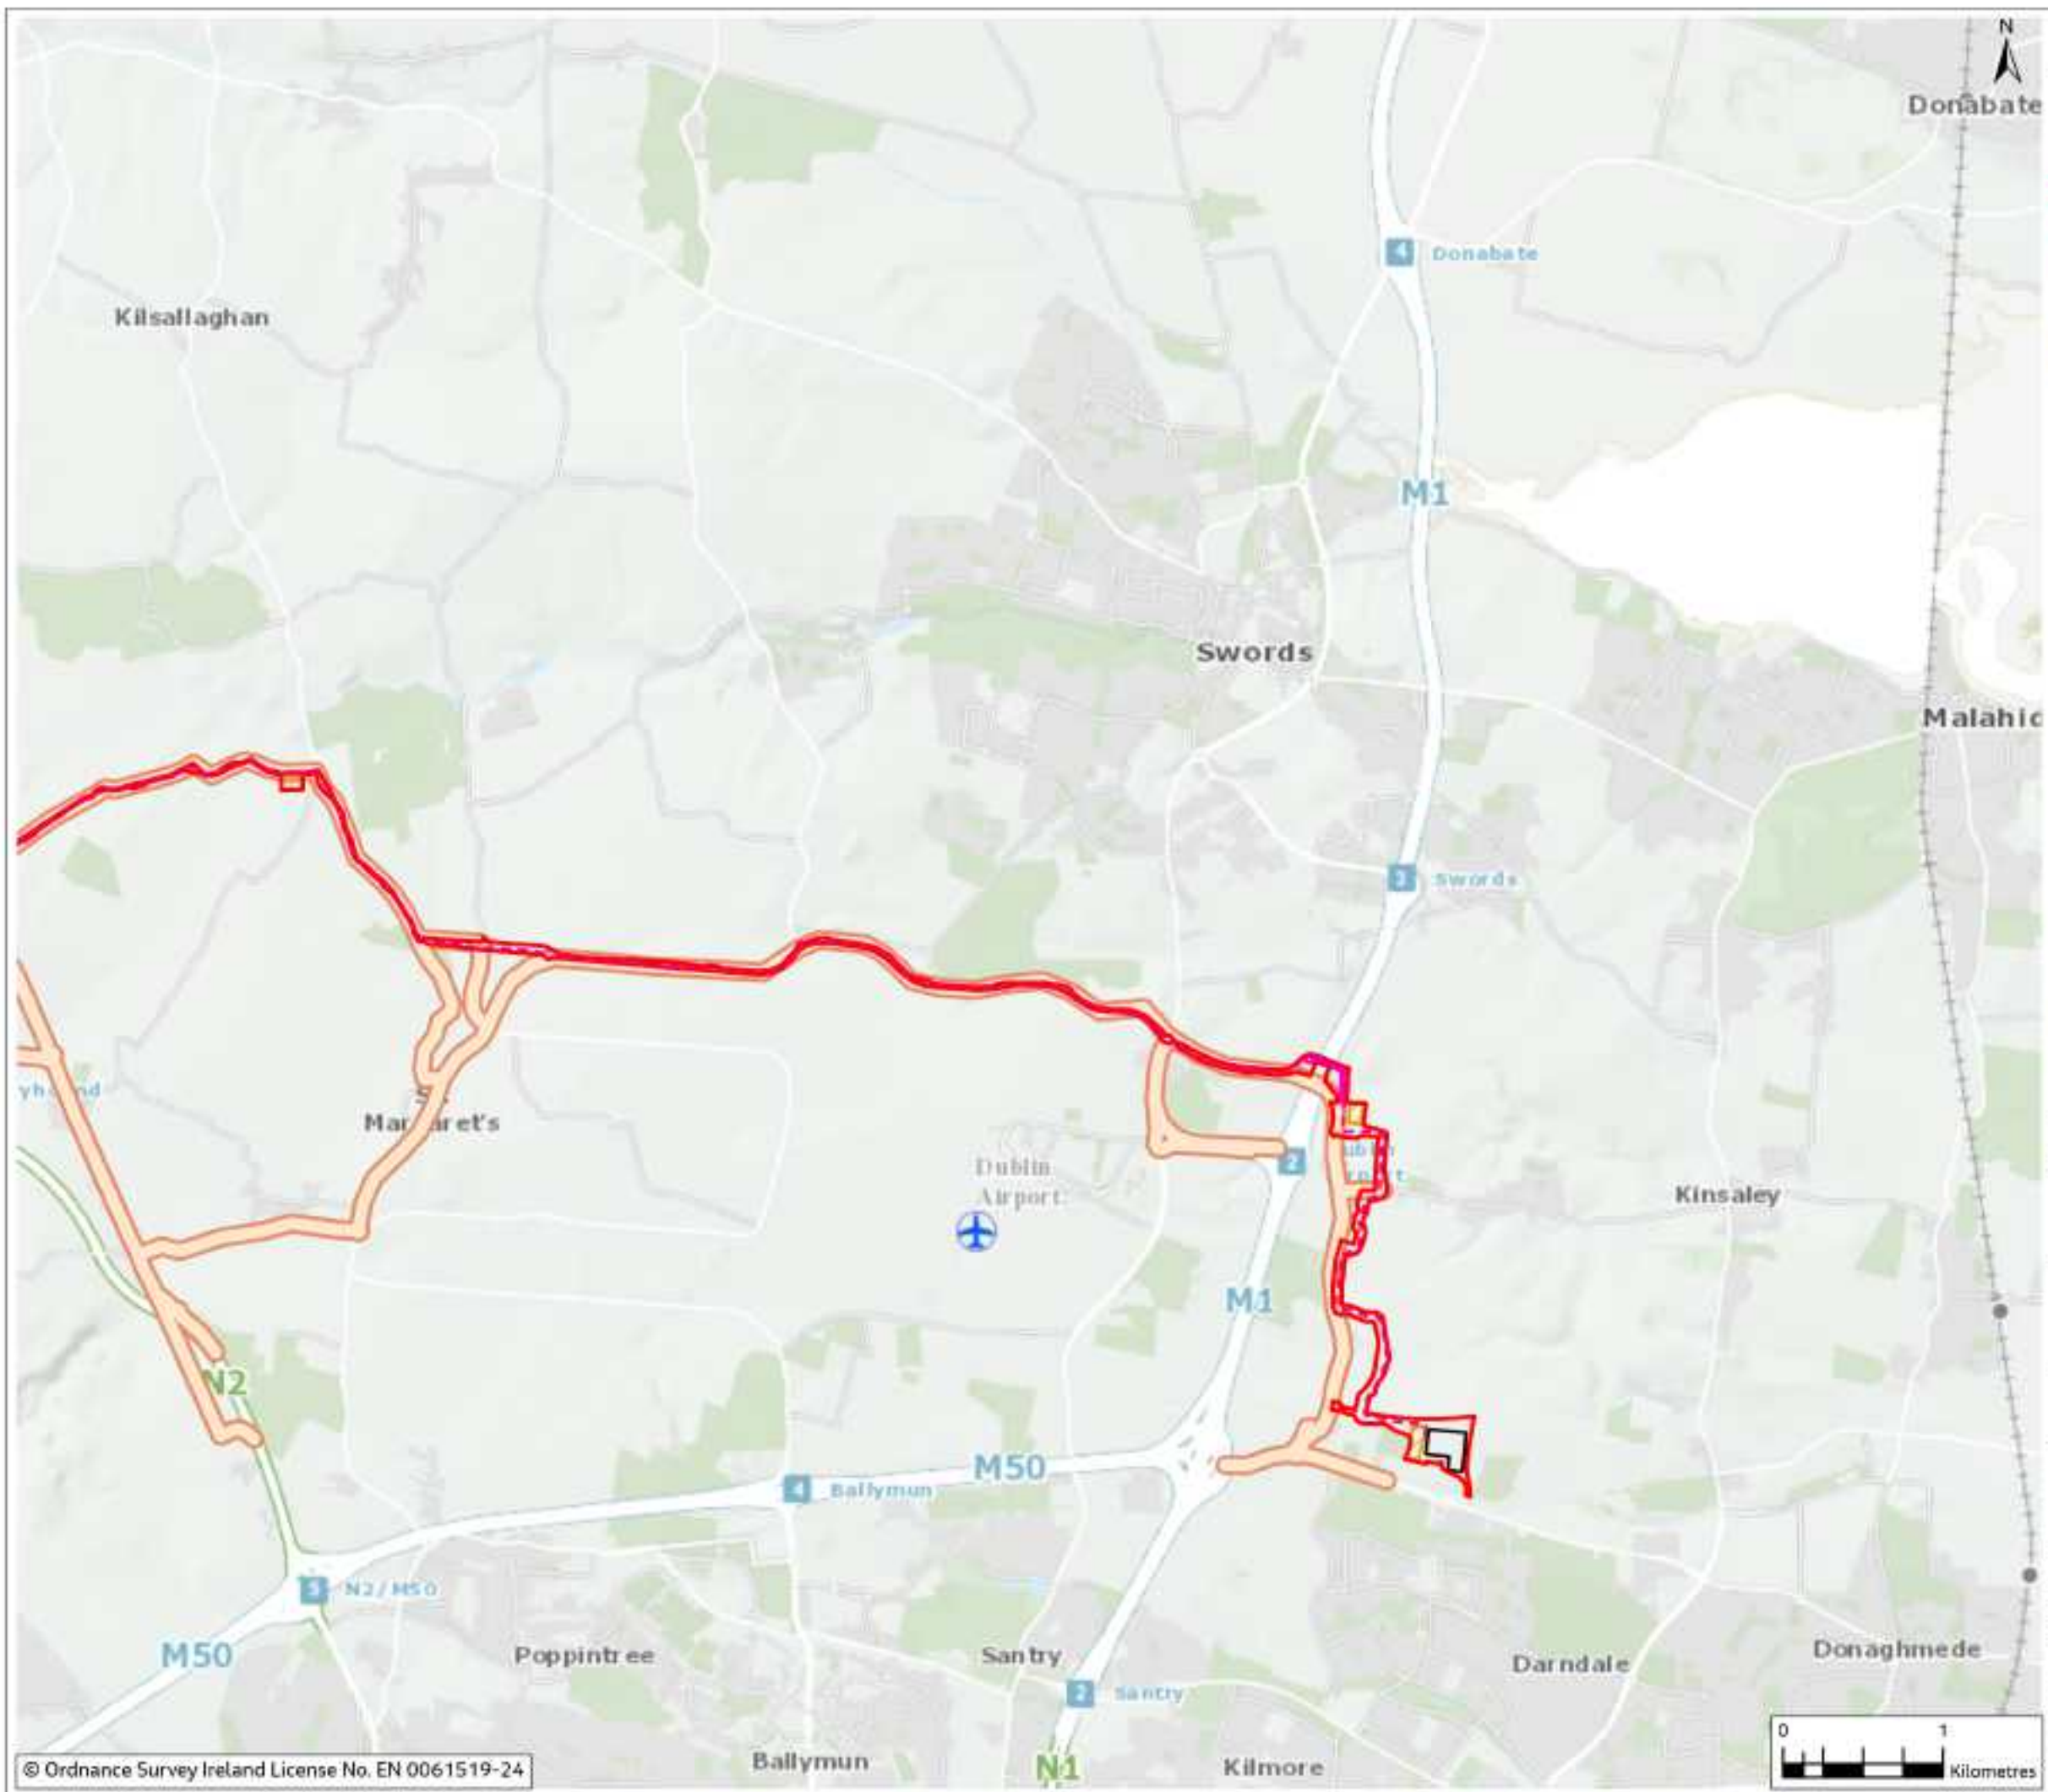


Figure 14.4

Legend

- Proposed Cable Route
- Planning Application Boundary (PAB)
- HDD Compound
- Temporary Construction Compound
- Substation Footprint
- Construction Traffic Access Route



0	Mar 2024	Final	S	PS	RS	DS
Rev	Date	Purpose of revision	Drawn	Checked	Revised	Approved

Jacobs

Client
EirGrid

Project
East Meath - North Dublin Grid Upgrade

Drawing Title
Figure 14.4 - Construction Traffic Access Routes off the Strategic Road Network (Sheet 3 of 3)

Drawing Status
FINAL

Scale @ A3
1:10,000 DO NOT SCALE

OS Sheet No.
832108AAJ

Drawing No.
321084AJ-JAC-ZZ-XX-DR-G-0302

© Copyright 2024, Jacobs UK Limited. The concepts and information contained in this document are the property of Jacobs. Use or copying of this document in whole or in part without the written permission of Jacobs constitutes an infringement of copyright. Limitation: This drawing has been prepared on behalf of, and for the exclusive use of, Jacobs Client, and is subject to, and issued in accordance with, the provisions of the contract between Jacobs and the Client. Jacobs accepts no liability or responsibility whatsoever for or in respect of any use of, or reliance upon, this drawing by any third party.