

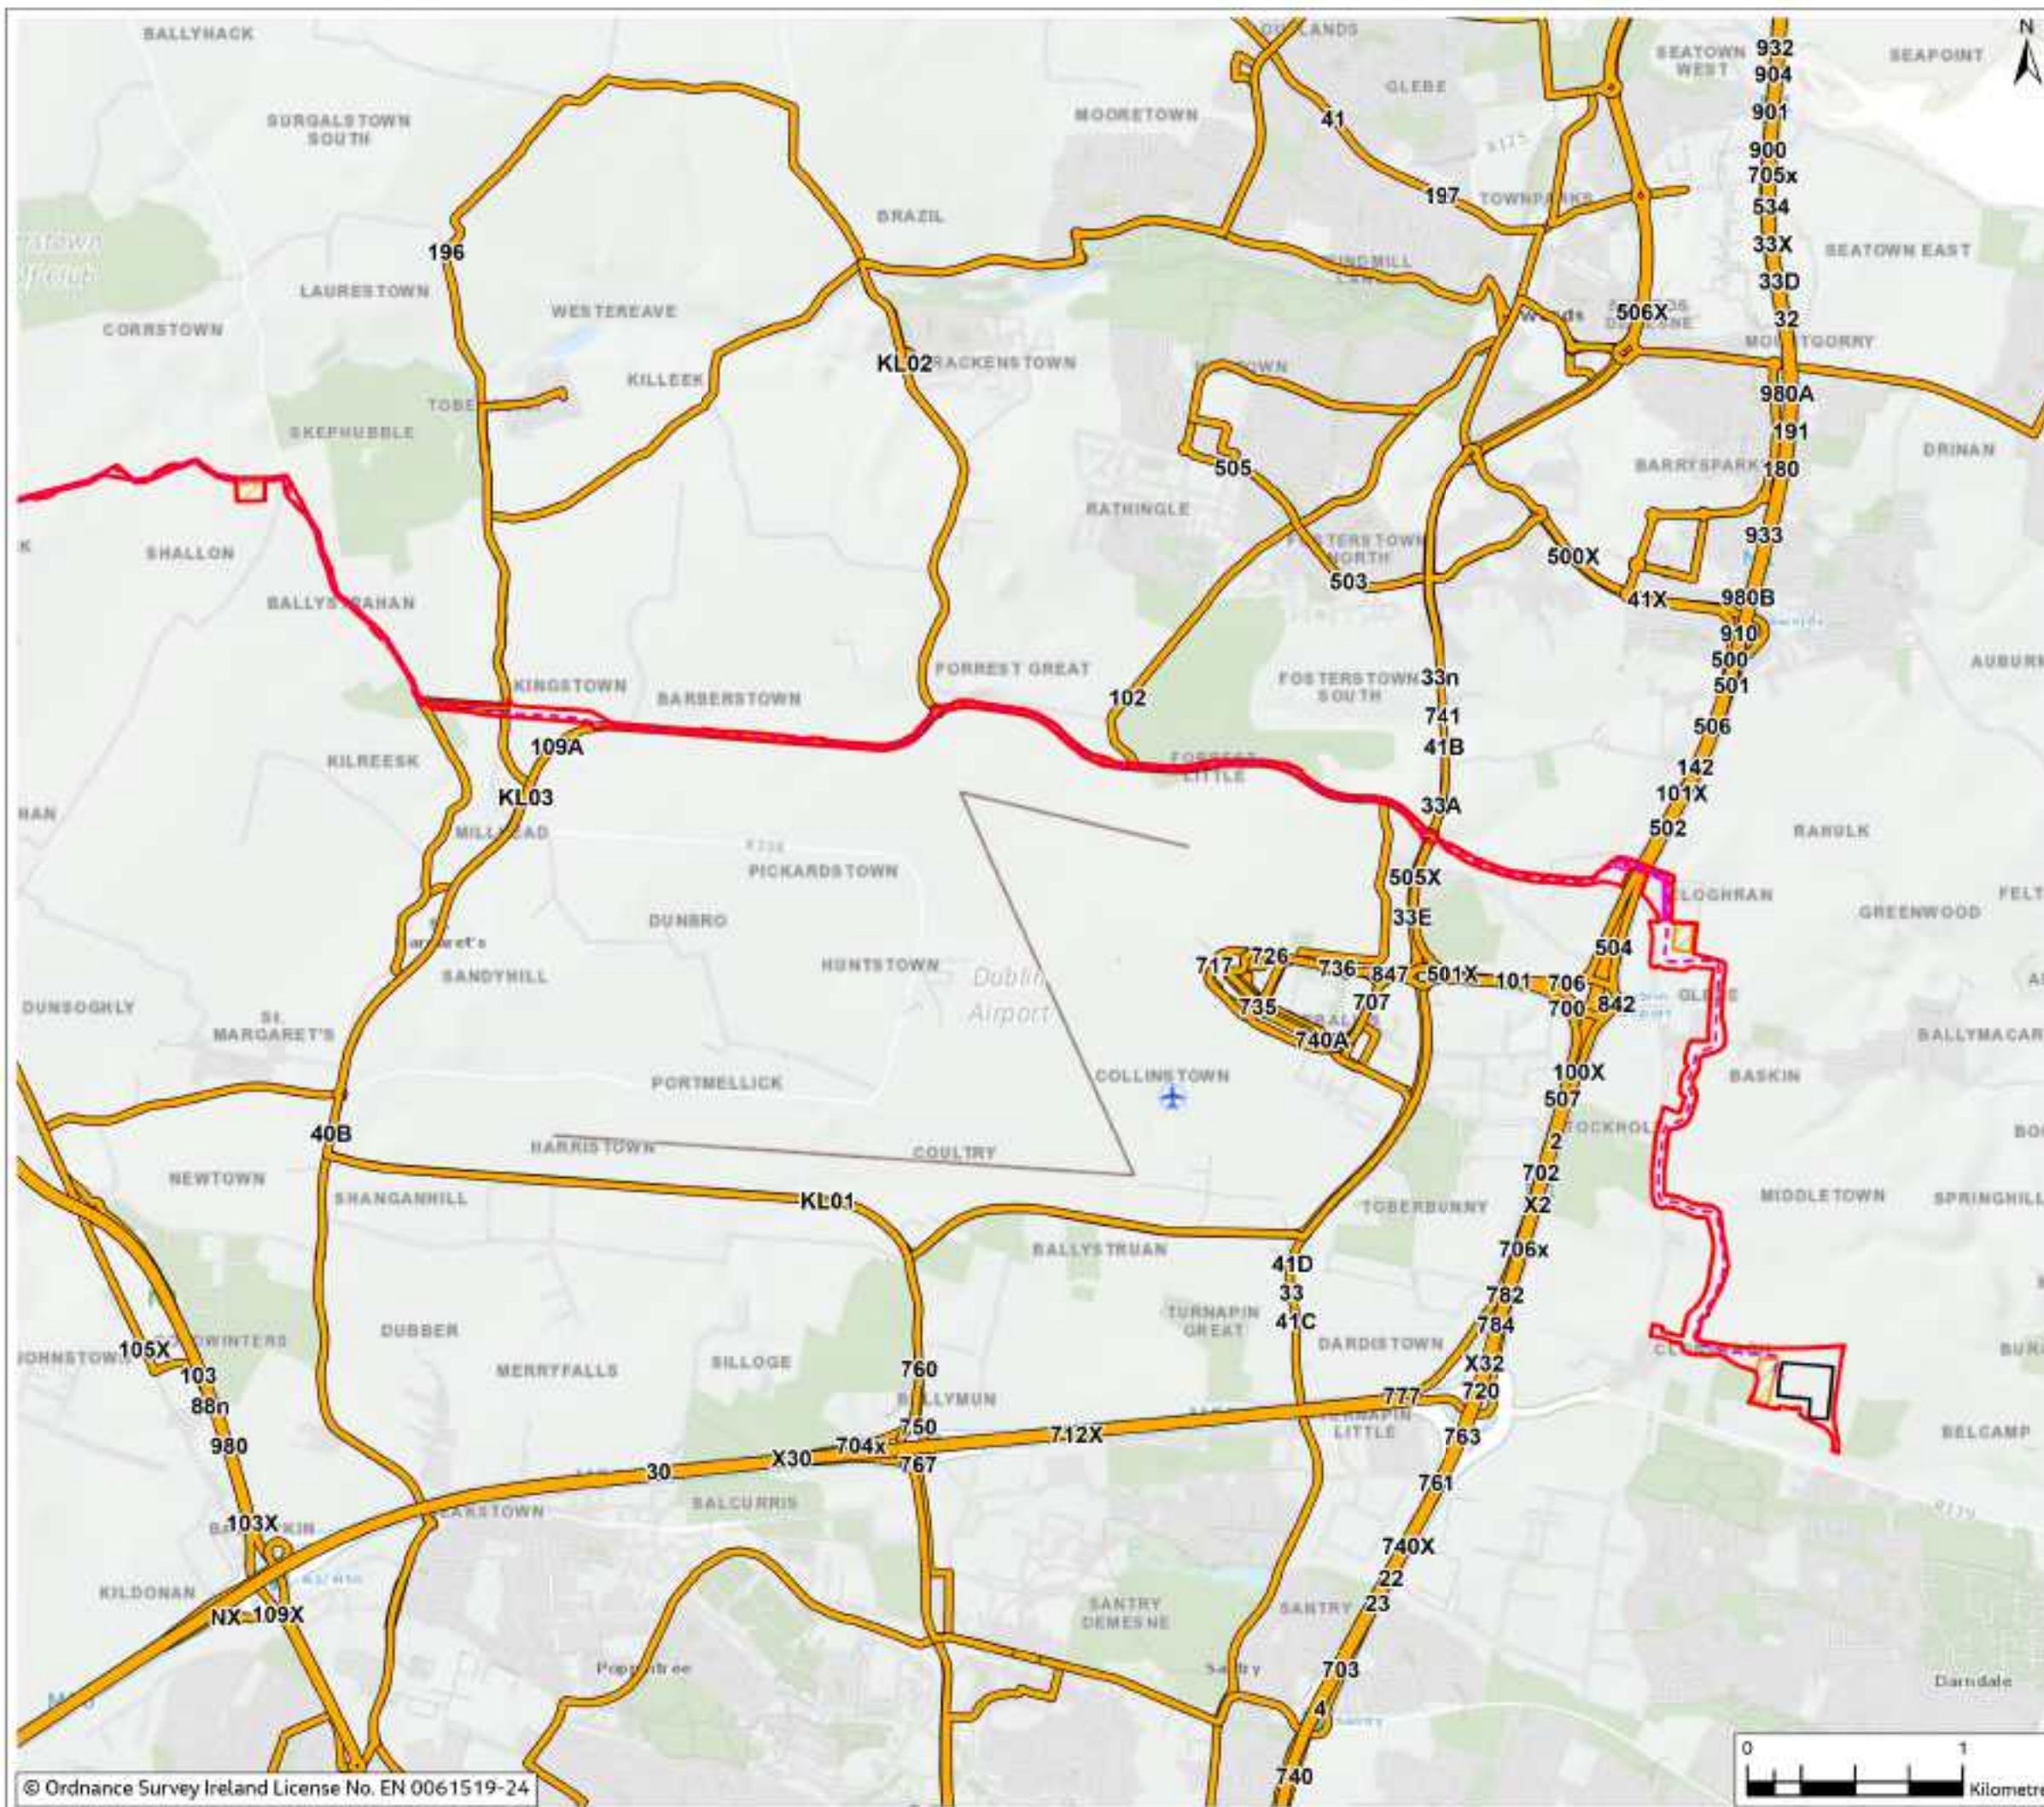


Figure 14.5

Legend

- Proposed Cable Route
- Planning Application Boundary (PAB)
- Temporary Construction Compound
- HDD Compound
- Substation Footprint
- Bus Route



Rev	Date	Final	Purpose of revision	Drawn	Checked	Rev'd	App'd
0	Mar 2024						

Jacobs



East Meath - North Dublin Grid Upgrade

Figure 14.5 - Public Transport Network
(Sheet 3 of 3)

Drawing Status: FINAL

Scale @ A3: 1:30,000 DO NOT SCALE

OS Sheet No. 832108AAJ

Drawing No. 321084AJ-JAC-ZZ-XX-DR-G-0305

© Copyright 2024 Jacobs U.K. Limited. The concepts and information contained in this document are the property of Jacobs. Use or copying of this document in whole or in part without the written permission of Jacobs constitutes an infringement of copyright. Limitation: This drawing has been prepared on behalf of, and for the exclusive use of, Jacobs Client, and is subject to, and issued in accordance with, the provisions of the contract between Jacobs and the Client. Jacobs accepts no liability or responsibility whatsoever for, or in respect of, any use of, or reliance upon, this drawing by any third party.