

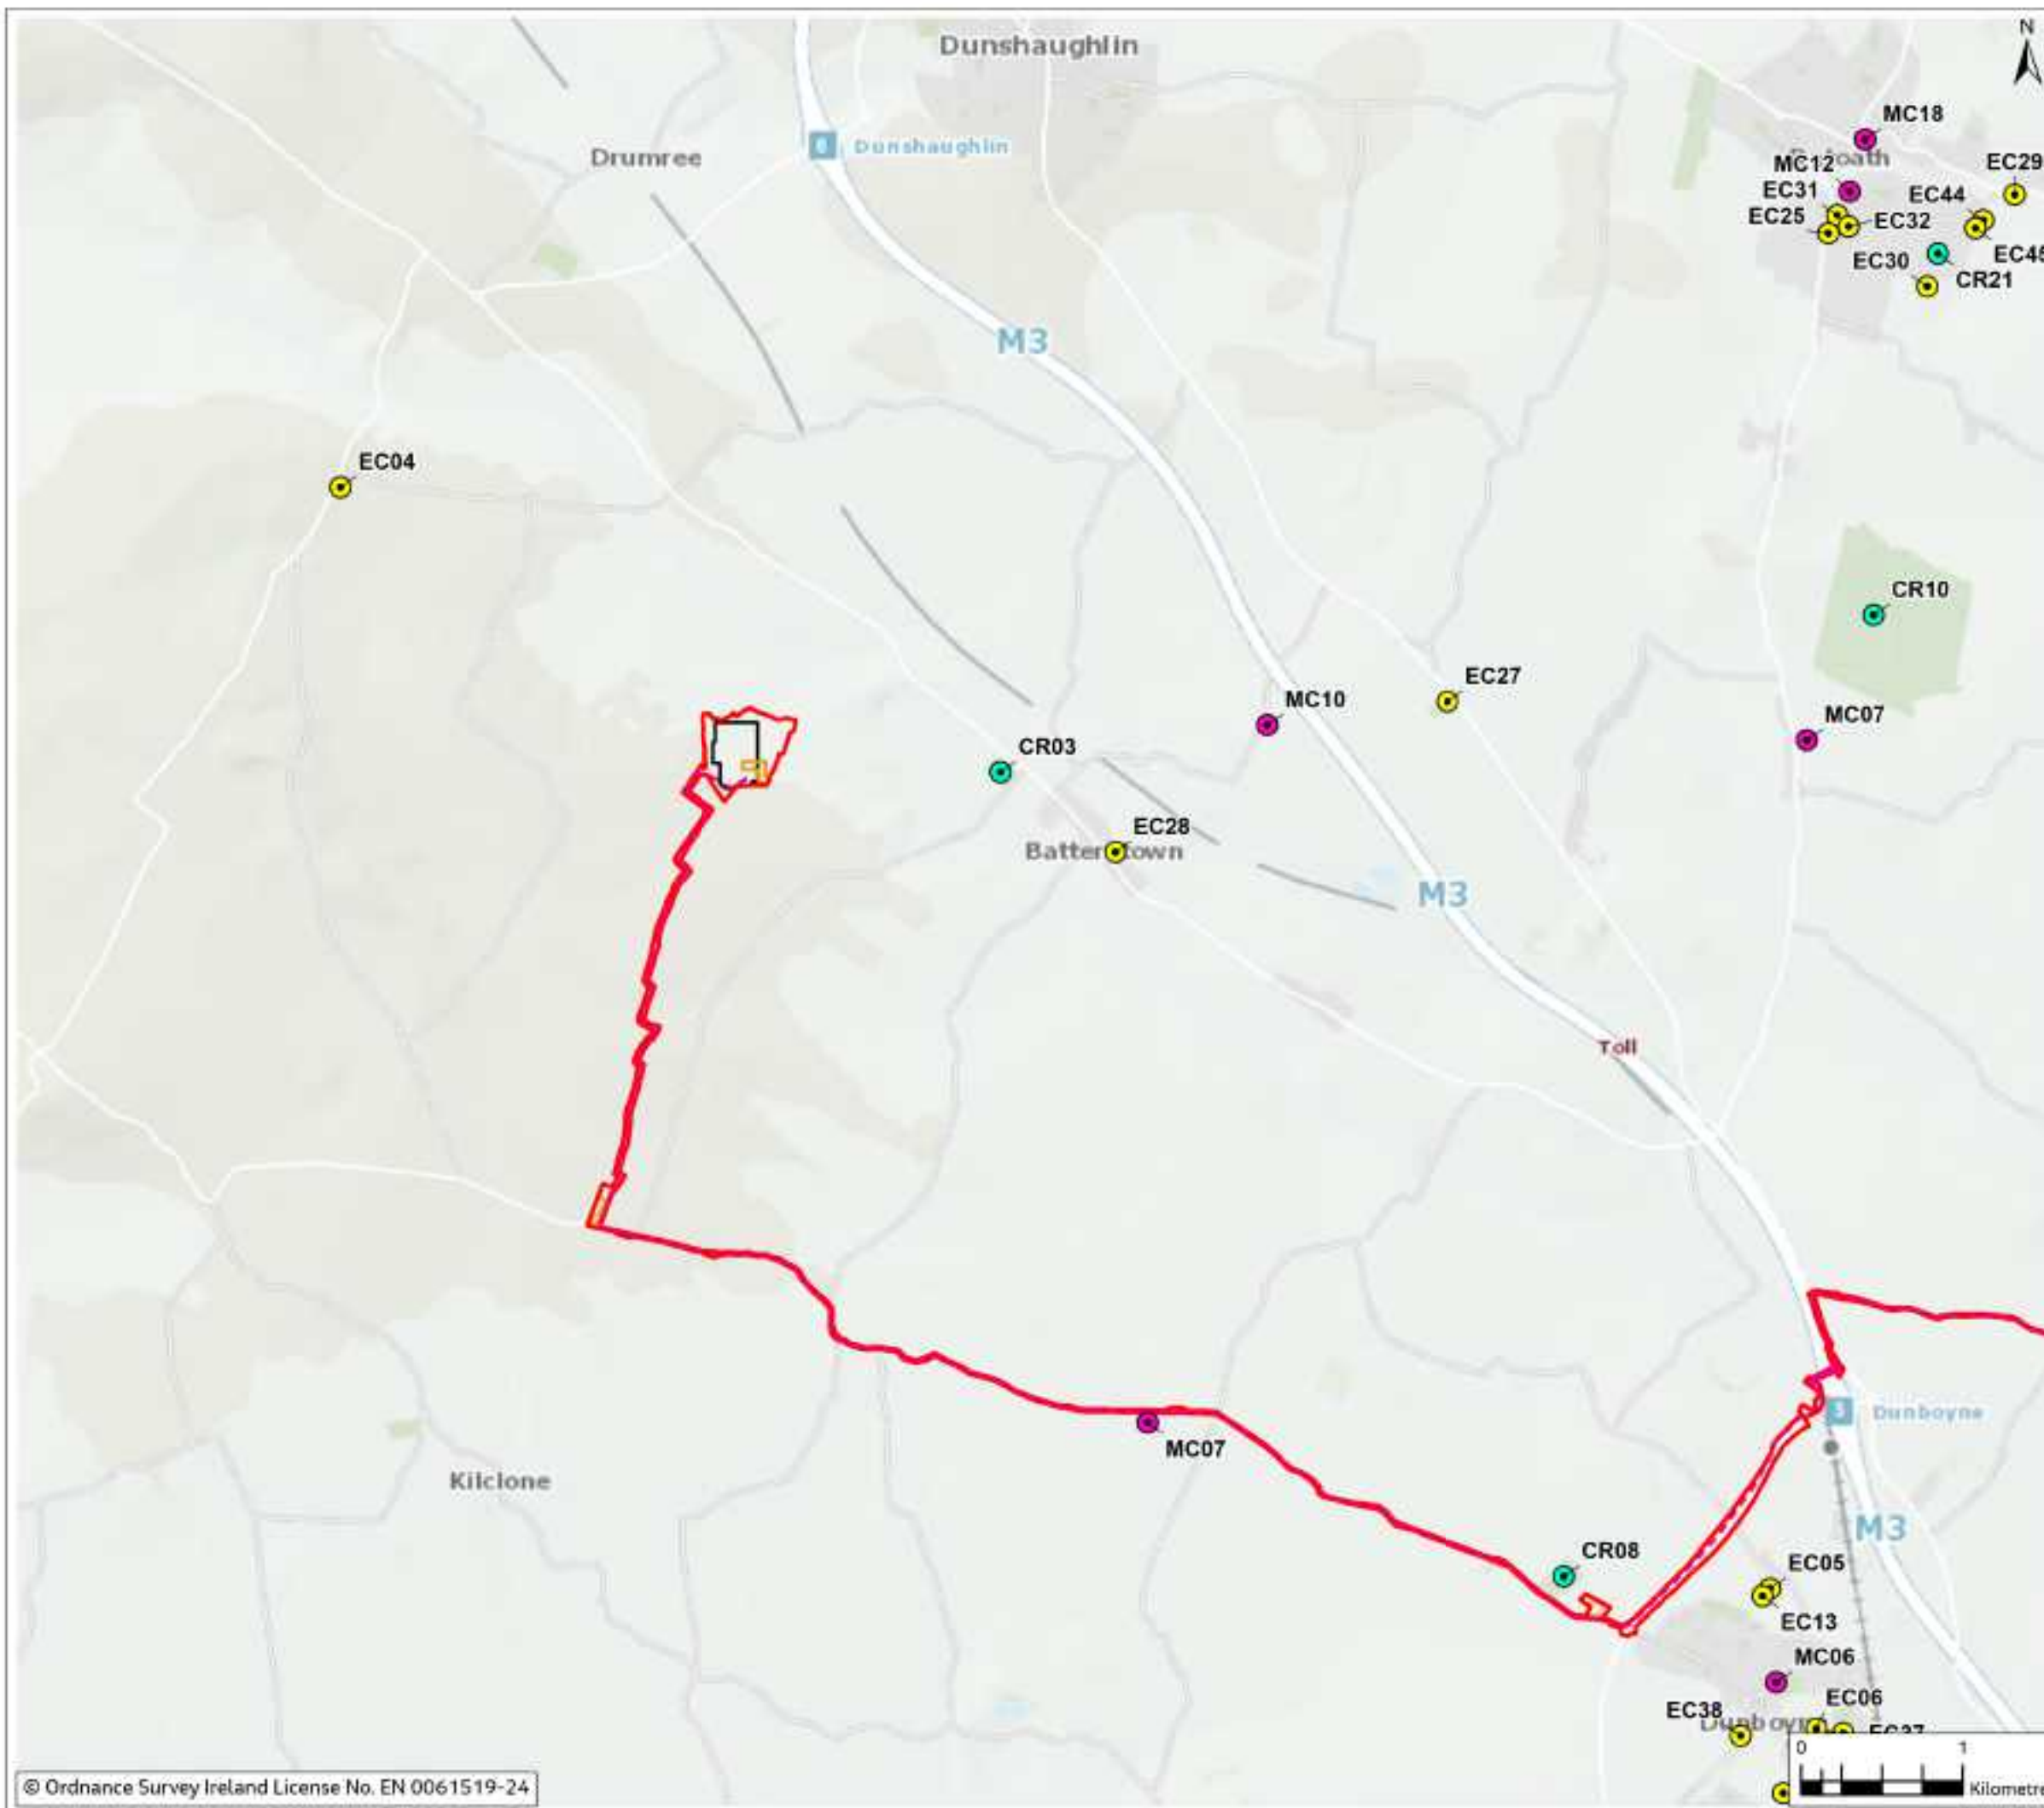


Figure 14.7

Legend

- Proposed Cable Route
- Planning Application Boundary (PAB)
- HDD Compound
- Temporary Construction Compound
- Substation Footprint

Trip Generators and Attractors

- Community/Recreation/Leisure
- Education/Child Care
- Medical Centre/Care Home



Rev	Date	Purpose of revision	Drawn	Checked	Rev'd	App'd
0	Mar 2024	Final	SHD	PS	PS	DS

Jacobs



Project
East Meath - North Dublin Grid Upgrade

Drawing Title
Figure 14.7 - Trip Generators and Attractors
(Sheet 1 of 3)

Drawing Status
FINAL

Scale @ A3
1:40,000 DO NOT SCALE

OS Sheet No.
Jacob's No. 8321084AJ

Drawing No.
321084AJ-JAC-ZZ-XX-DR-G-0345

© Copyright 2024, Jacobs U.K. Limited. The concepts and information contained in this document are the property of Jacobs. Use or copying of this document in whole or in part without the written permission of Jacobs constitutes an infringement of copyright. Limitation: This drawing has been prepared on behalf of, and for the exclusive use of, Jacobs Client, and is subject to, and issued in accordance with, the provisions of the contract between Jacobs and the Client. Jacobs accepts no liability or responsibility whatsoever for, or in respect of, any use of, or reliance upon, this drawing by any third party.

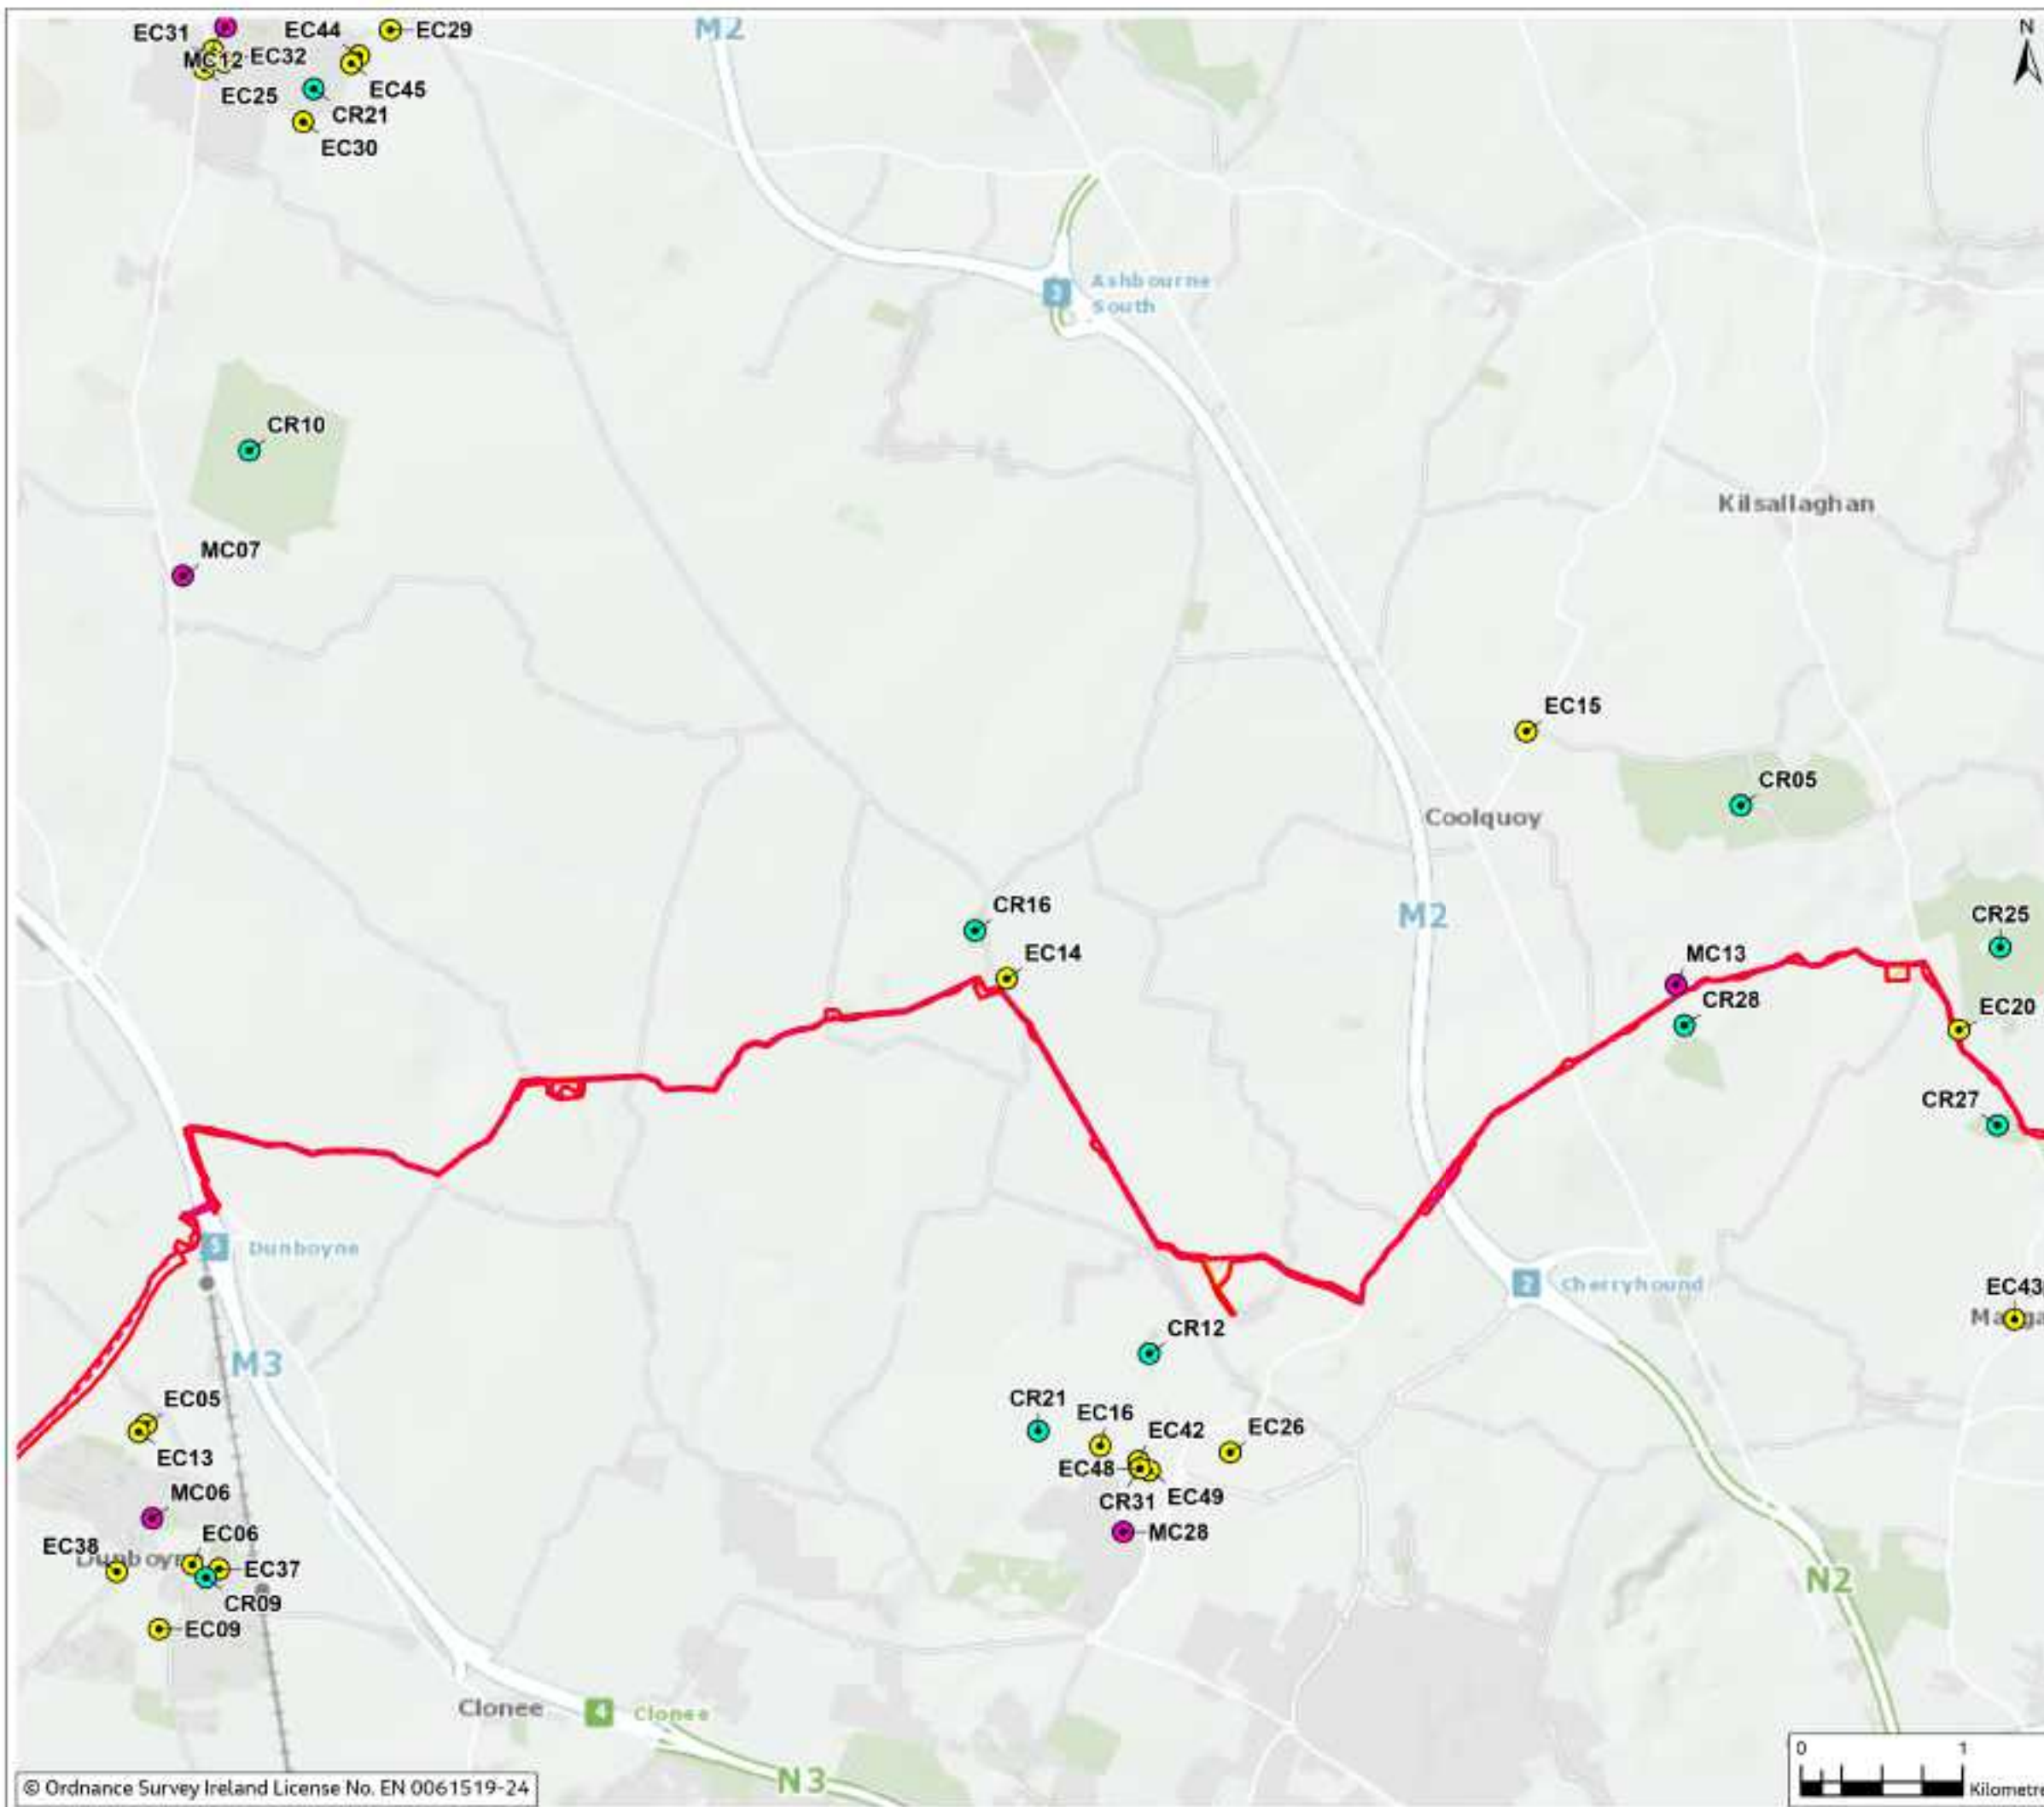


Figure 14.7

Legend

- Proposed Cable Route
- Planning Application Boundary (PAB)
- HDD Compound
- Temporary Construction Compound

Trip Generators and Attractors

- Community/Recreation/Leisure
- Education/Child Care
- Medical Centre/Care Home



Rev	Date	Purpose of revision	Drawn	Checked	Rev'd	App'd
0	Mar 2024	Final	SHD	PS	PS	DS

Jacobs



Client: East Meath - North Dublin Grid Upgrade

Drawing Title: Figure 14.7 - Trip Generators and Attractors (Sheet 2 of 3)

Drawing Status: FINAL

Scale @ A3: 1:40,000 DO NOT SCALE

OS Sheet No. 832108AAJ

Drawing No. 32108AAJ-JAC-ZZ-XX-DR-G-0346

© Copyright 2024 Jacobs U.K. Limited. The concepts and information contained in this document are the property of Jacobs. Use or copying of this document in whole or in part without the written permission of Jacobs constitutes an infringement of copyright. Limitation: This drawing has been prepared on behalf of, and for the exclusive use of, Jacobs Client, and is subject to, and issued in accordance with, the provisions of the contract between Jacobs and the Client. Jacobs accepts no liability or responsibility whatsoever for, or in respect of, any use of, or reliance upon, this drawing by any third party.

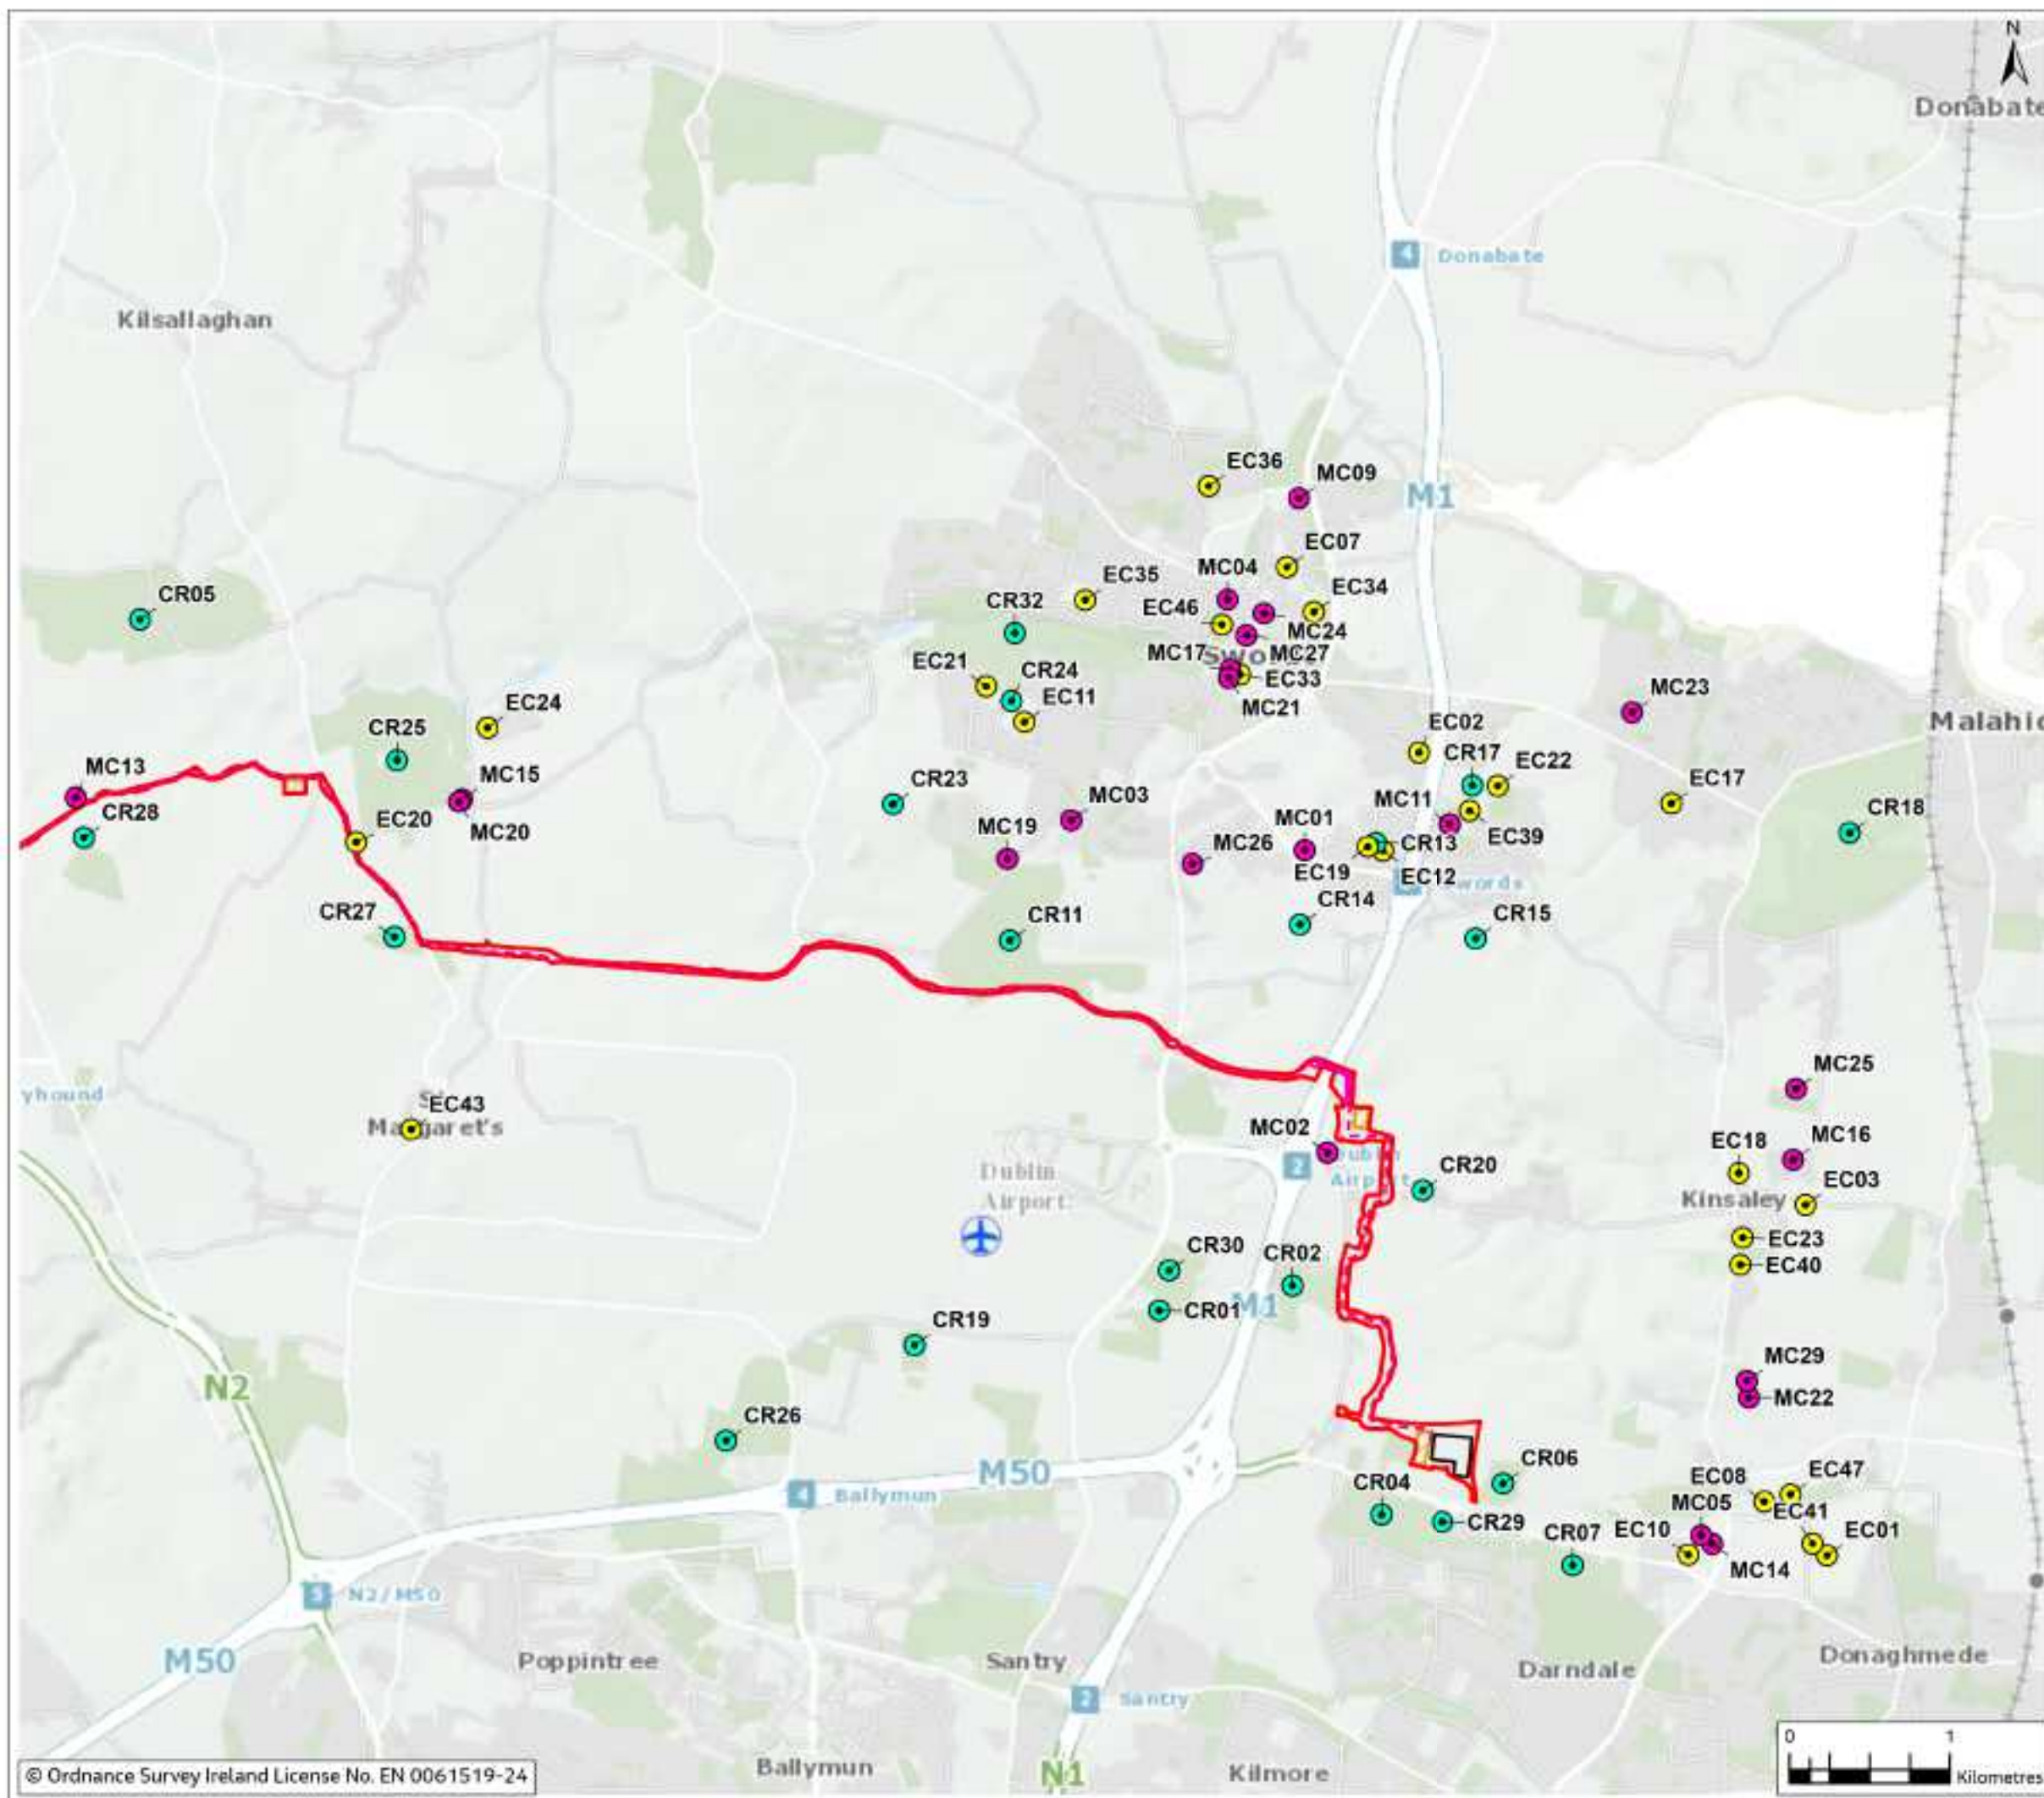


Figure 14.7

Legend

- Proposed Cable Route
- Planning Application Boundary (PAB)
- HDD Compound
- Temporary Construction Compound
- Substation Footprint

Trip Generators and Attractors

- Community/Recreation/Leisure
- Education/Child Care
- Medical Centre/Care Home



Rev	Date	Purpose of revision	Drawn	Checked	Rev'd	App'd
0	Mar 2024	Final	SHD	PS	RS	DS

Jacobs



East Meath - North Dublin Grid Upgrade

Figure 14.7 - Trip Generators and Attractors
(Sheet 3 of 3)

Drawing Status: FINAL

Scale @ A3: 1:40,000 DO NOT SCALE

OS Sheet No. 832108AJ

Drawing No. 321084AJ-JAC-ZZ-XX-DR-G-0347

© Copyright 2024, Jacobs U.K. Limited. The concepts and information contained in this document are the property of Jacobs. Use or copying of this document in whole or in part without the written permission of Jacobs constitutes an infringement of copyright. Limitation: This drawing has been prepared on behalf of, and for the exclusive use of, Jacobs Client, and is subject to, and issued in accordance with, the provisions of the contract between Jacobs and the Client. Jacobs accepts no liability or responsibility whatsoever for, or in respect of, any use of, or reliance upon, this drawing by any third party.