

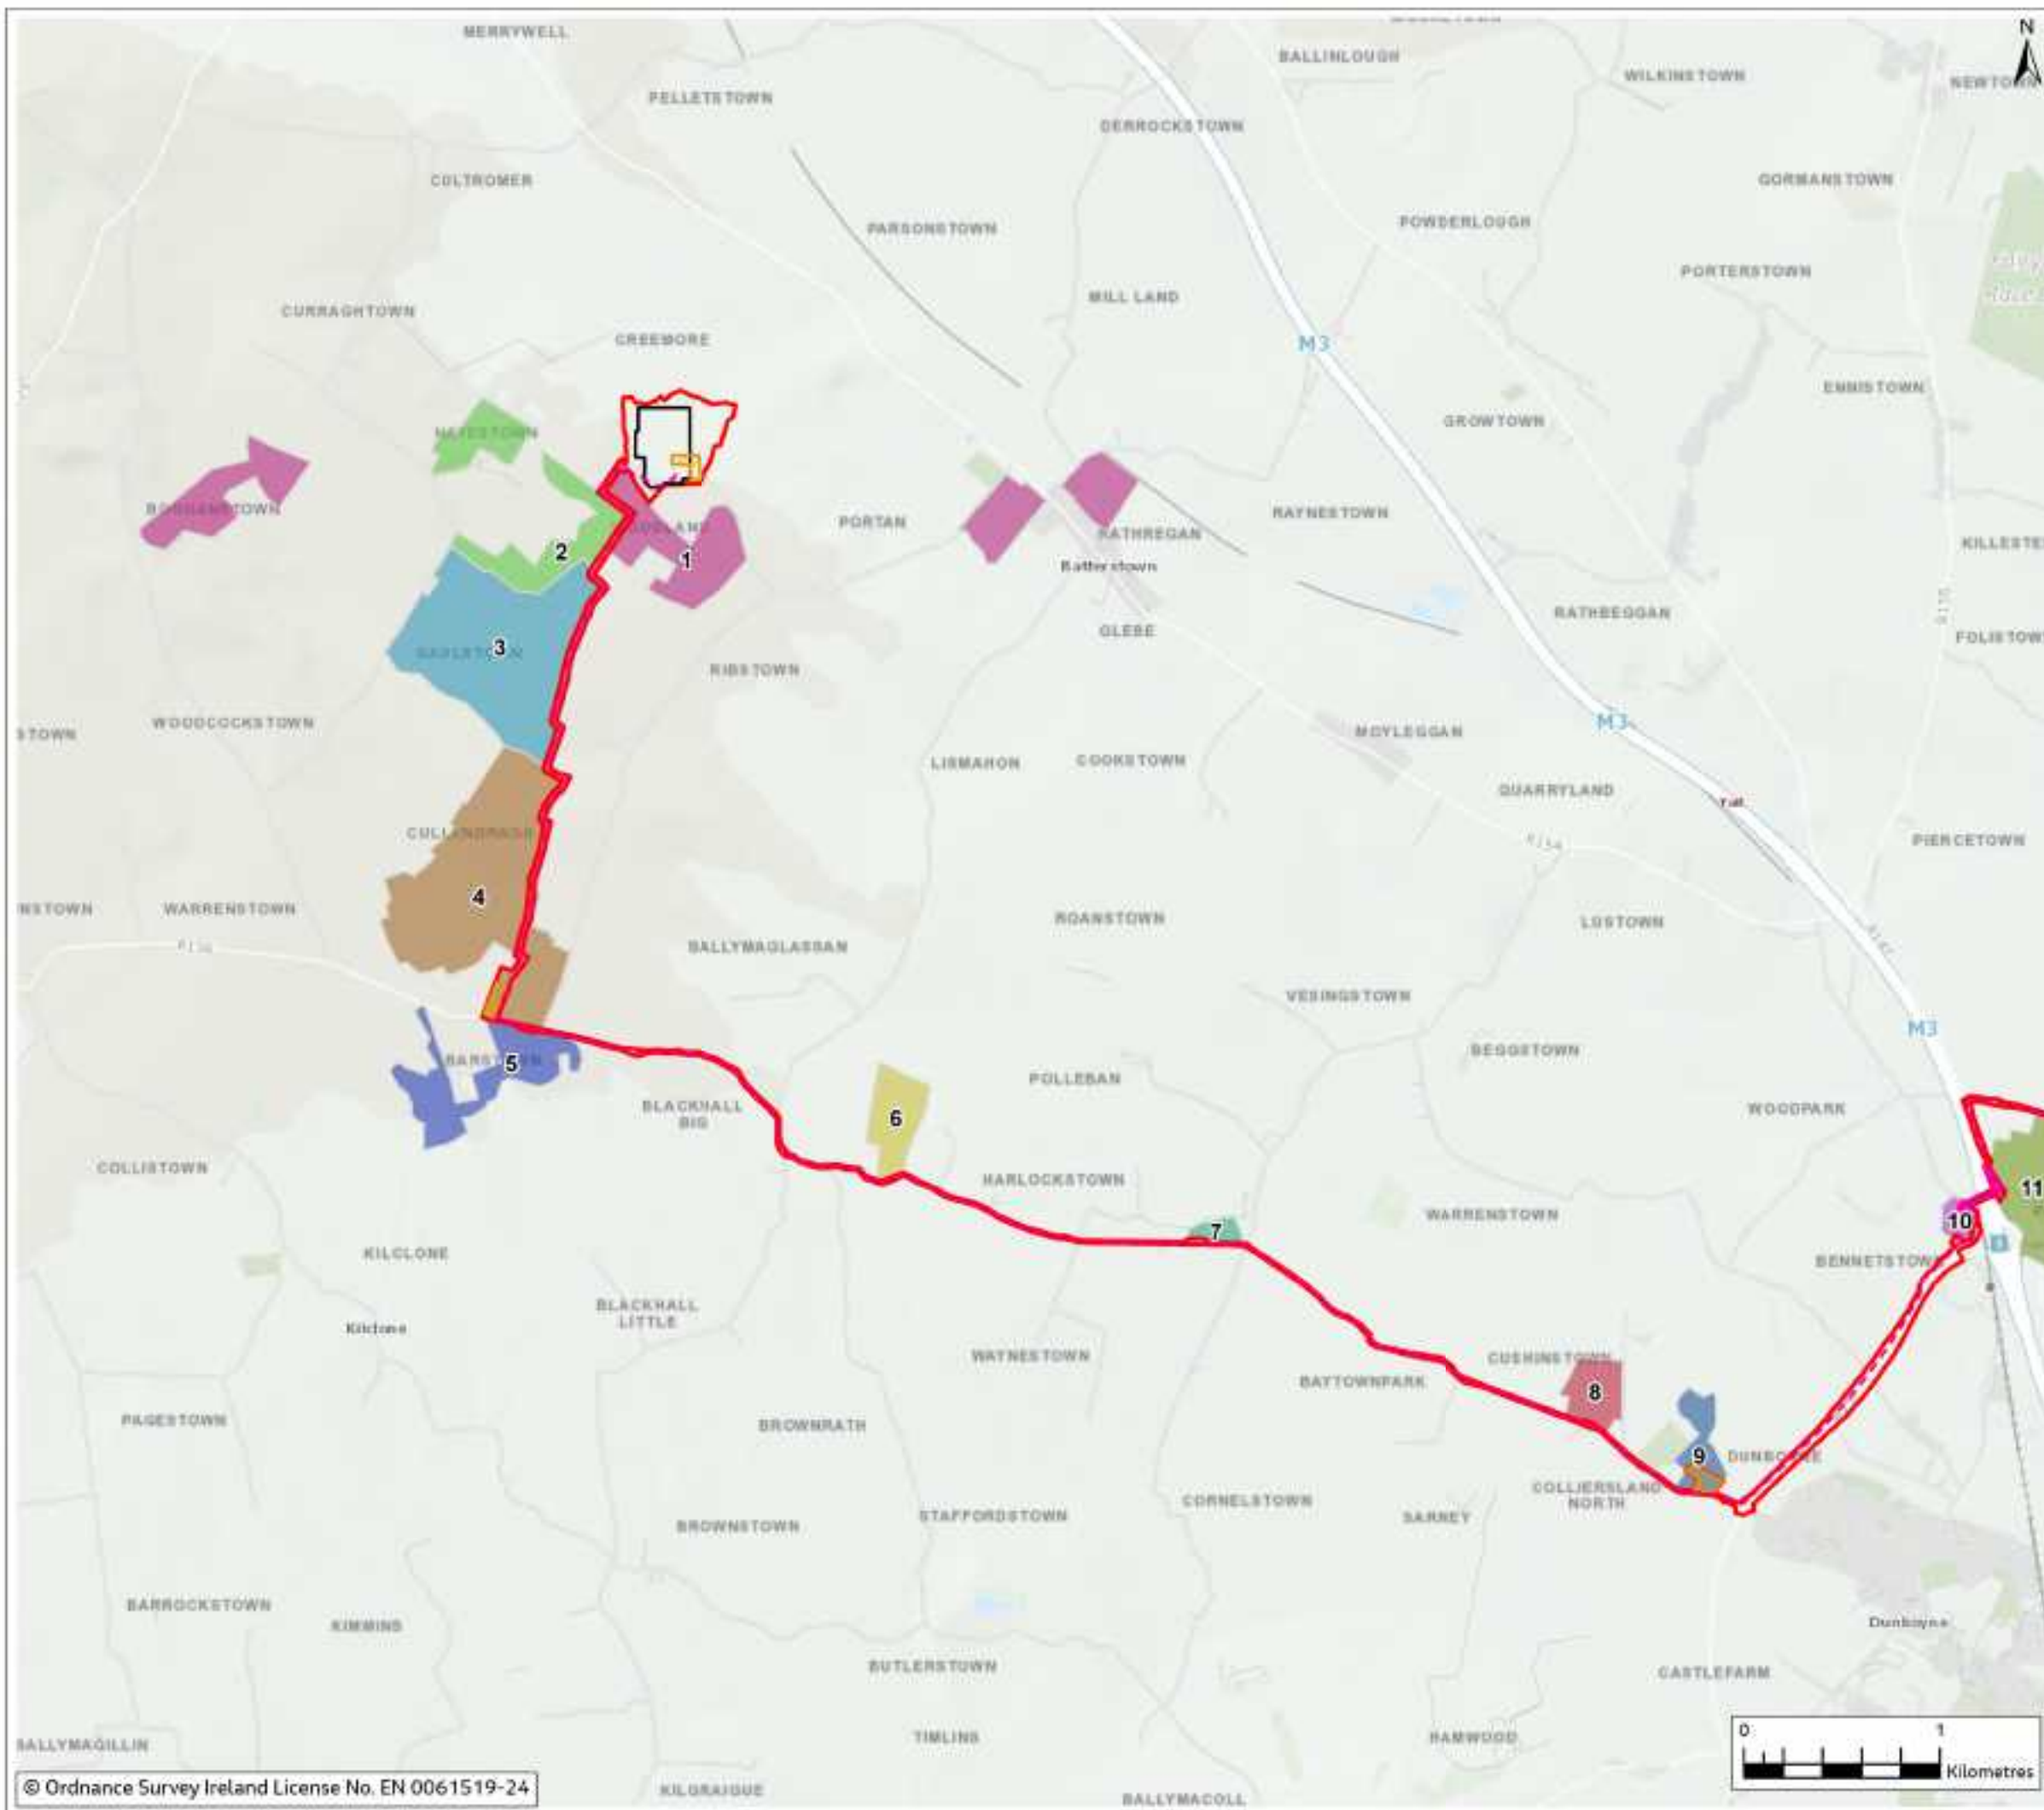



Figure 15.1

Legend

- Proposed Cable Route
- Planning Application Boundary (PAB)
- HDD Compound
- Temporary Construction Compound
- Substation Footprint

Affected Agricultural Landholding (Size in Hectares(ha))

- 01 (61.89 Ha)
- 02 (29.91 Ha)
- 03 (66.33 Ha)
- 04 (74.84 Ha)
- 05 (24.49 Ha)
- 06 (12.01 Ha)
- 07 (2.86 Ha)
- 08 (9.23 Ha)
- 09 (8.78 Ha)
- 10 (3.59 Ha)
- 11 (60.45 Ha)

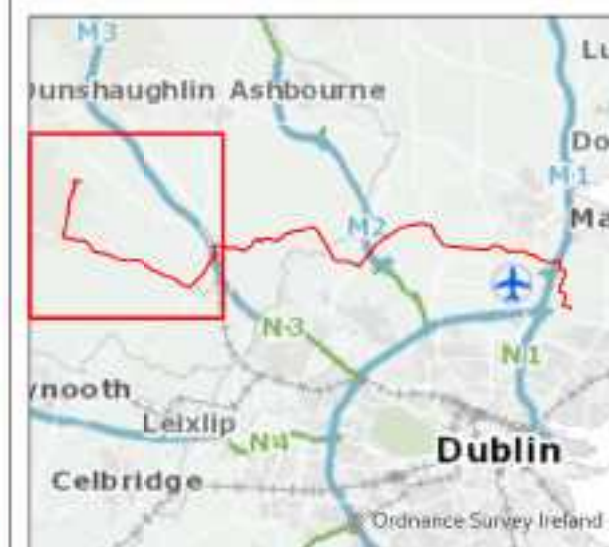

0	Mar 2024	Final	SHC	PS	PS	CS
Rev	Date	Purpose of revision	Drawn	Checked	Rev'd	App'd

Jacobs



East Meath - North Dublin Grid Upgrade

Figure 15.1-Agricultural Landholdings
(Sheet 1 of 3)

Drawing Status: FINAL

Scale @ A3: 1:33,000 DO NOT SCALE

OS Sheet No: 8321084AJ

Drawing No: 321084AJ-JAC-ZZ-XX-DR-G-0277

© Copyright 2024 Jacobs UK Limited. The concepts and information contained in this document are the property of Jacobs. Use or copying of this document in whole or in part without the written permission of Jacobs constitutes an infringement of copyright. Limitation: This drawing has been prepared on behalf of, and for the exclusive use of Jacobs' Client, and is subject to, and issued in accordance with, the provisions of the contract between Jacobs and the Client. Jacobs accepts no liability or responsibility whatsoever for, or in respect of, any use of, or reliance upon, this drawing by any third party.

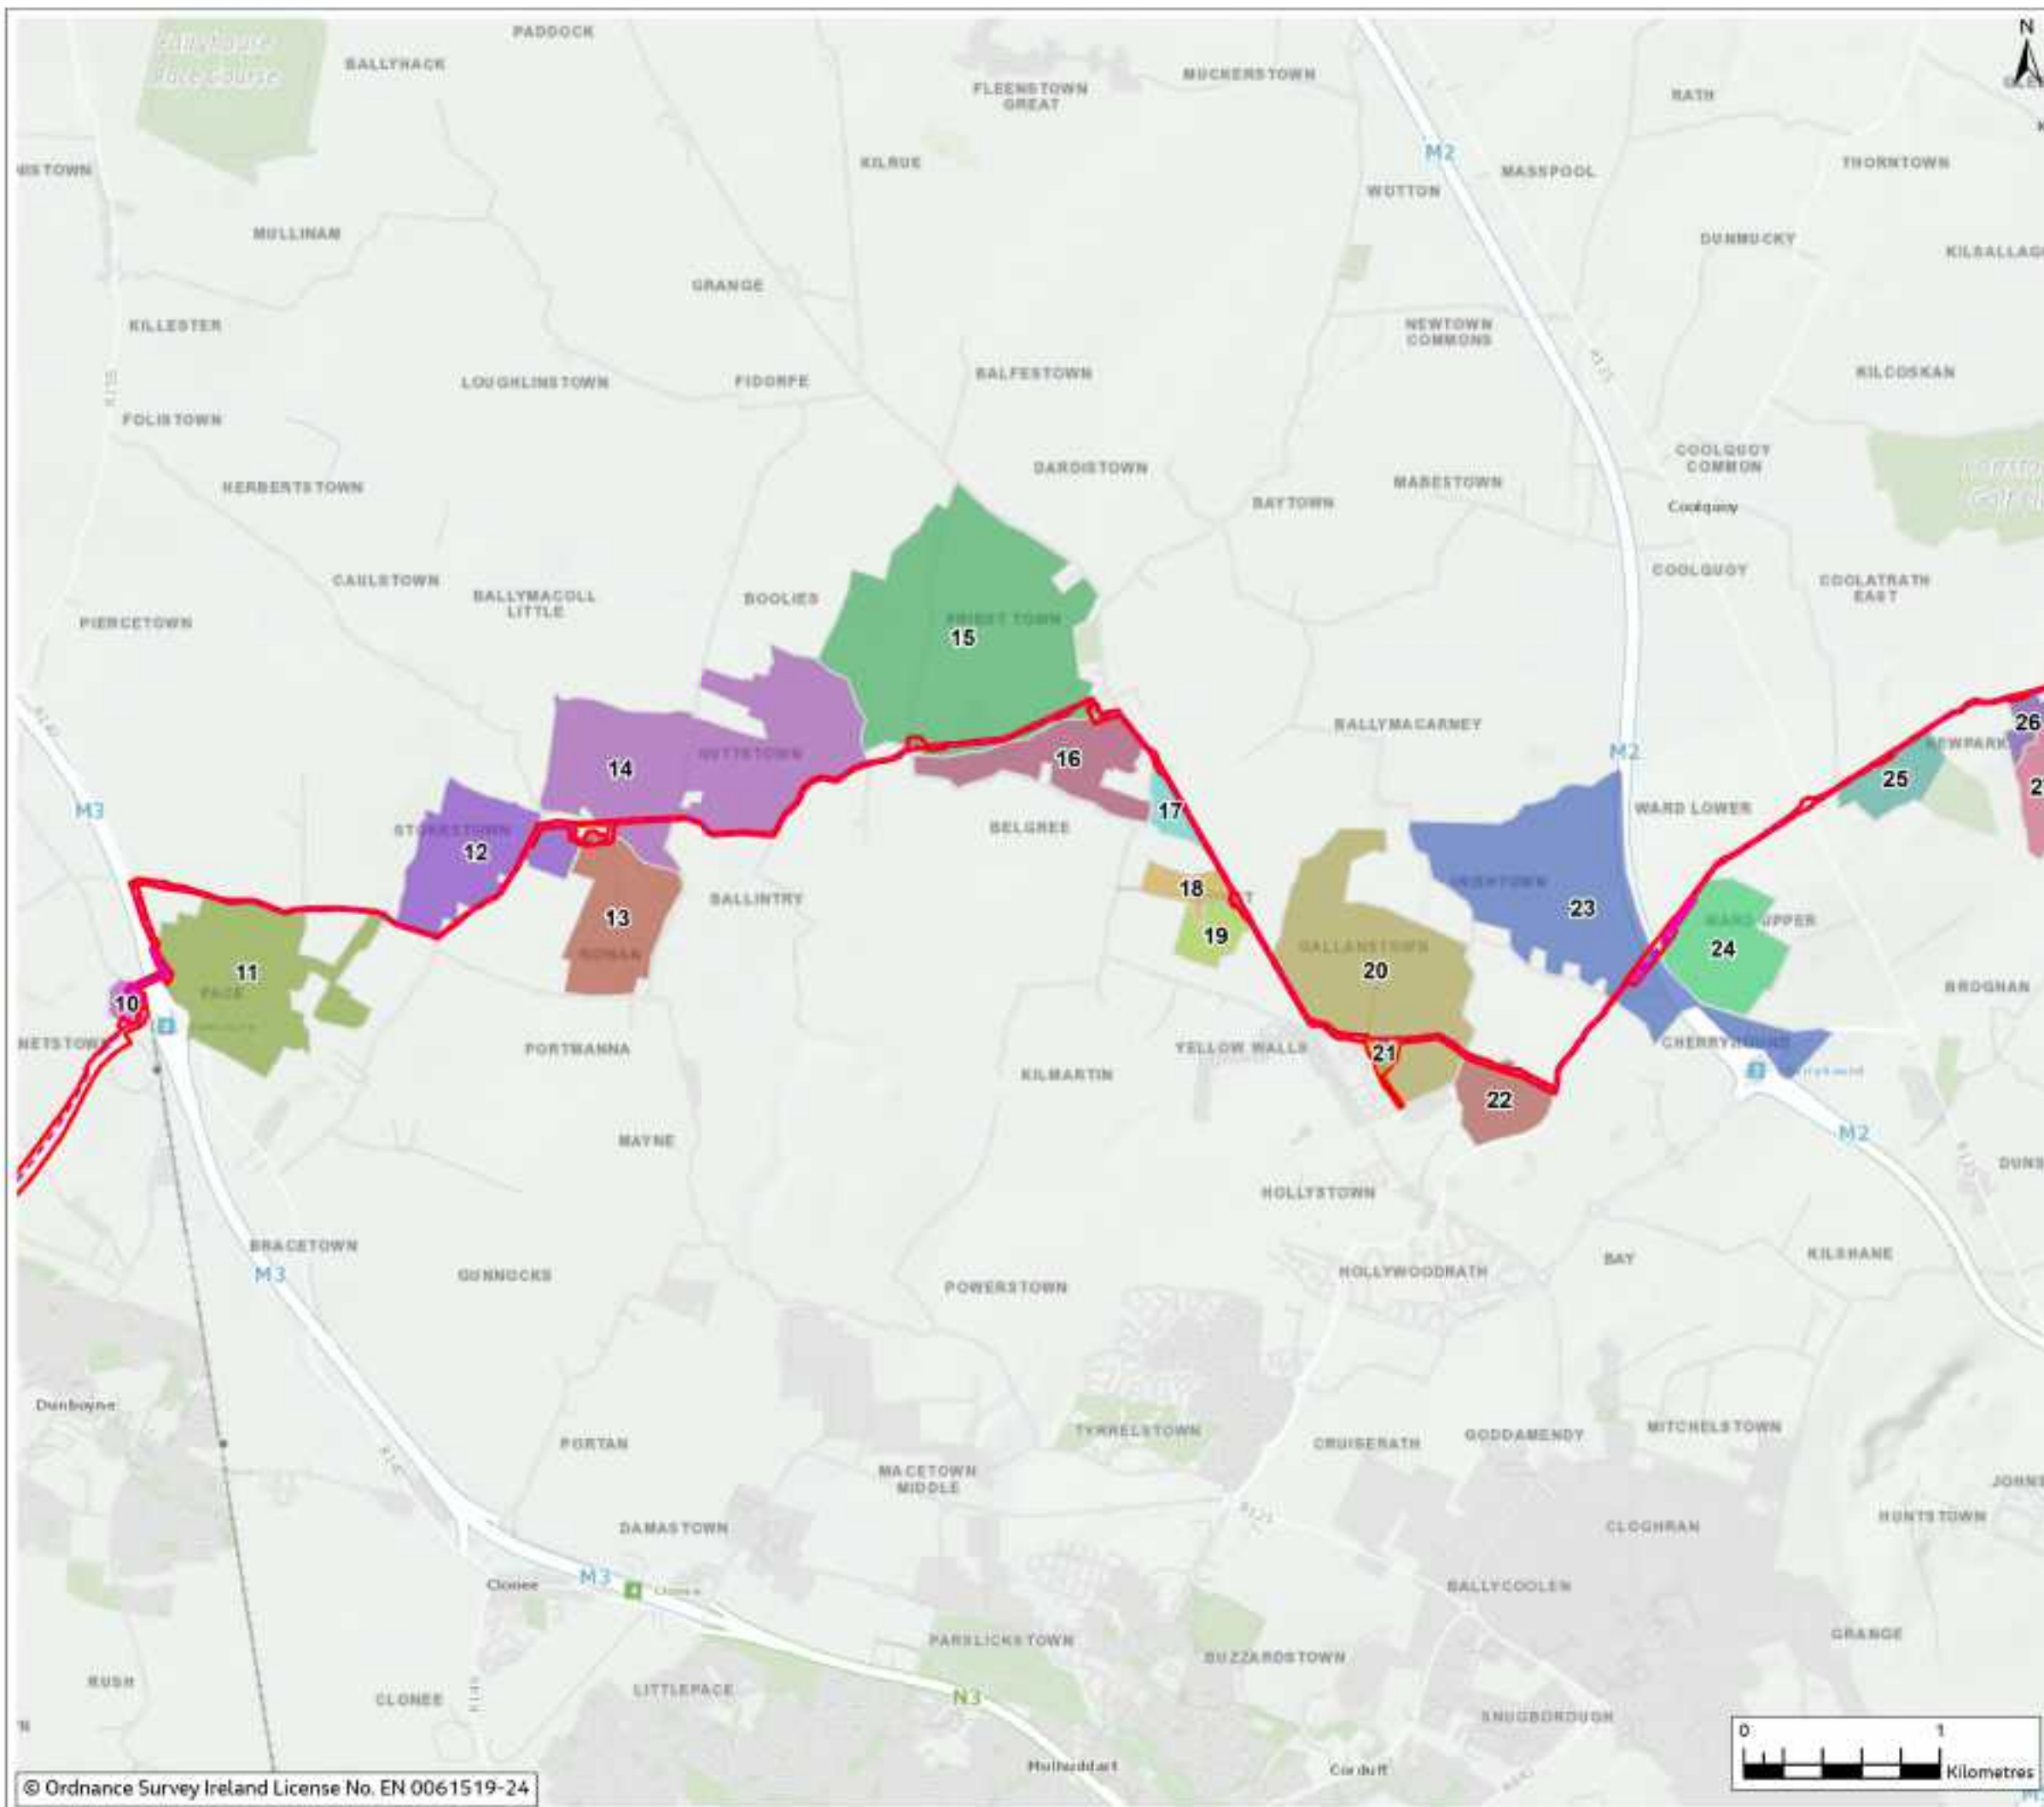


Figure 15.1

Legend

- Proposed Cable Route
 - Planning Application Boundary (PAB)
 - HDD Compound
 - Temporary Construction Compound
- | |
|----------------|
| 13 (33.62 Ha) |
| 14 (104.05 Ha) |
| 15 (129.48 Ha) |
| 16 (28.88 Ha) |
| 17 (5.18 Ha) |
| 18 (7.33 Ha) |
| 19 (8.97 Ha) |
| 20 (78.57 Ha) |
| 21 (2.19 Ha) |
| 22 (16.5 Ha) |
| 23 (97.37 Ha) |
| 24 (30.25 Ha) |
| 25 (12.84 Ha) |
| 26 (5.11 Ha) |
| 27 (75.86 Ha) |
- Affected Agricultural Landholding (Size in Hectares(ha))
- | |
|---------------|
| 10 (3.59 Ha) |
| 11 (60.45 Ha) |
| 12 (39.99 Ha) |



0	Mar 2024	Final	SDC	PS	RS	CS
Rev	Date	Purpose of revision	Drawn	Checked	Revised	Approved

Jacobs



Client
East Meath - North Dublin Grid Upgrade

Drawing Title
Figure 15.1-Agricultural Landholdings
(Sheet 2 of 3)

Drawing Status
FINAL

Scale @ A3
1:33,000

OS Sheet No.
8321084AJ

Drawing No.
321084AJ-JAC-ZZ-XX-DR-G-0278

© Copyright 2024 Jacobs UK Limited. The concepts and information contained in this document are the property of Jacobs. Use or copying of this document in whole or in part without the written permission of Jacobs constitutes an infringement of copyright. Limitation: This drawing has been prepared on behalf of, and for the exclusive use of Jacobs' Client, and is issued in accordance with, the provisions of the contract between Jacobs and the Client. Jacobs accepts no liability or responsibility whatsoever for, or in respect of, any use of, or reliance upon, this drawing by any third party.

