

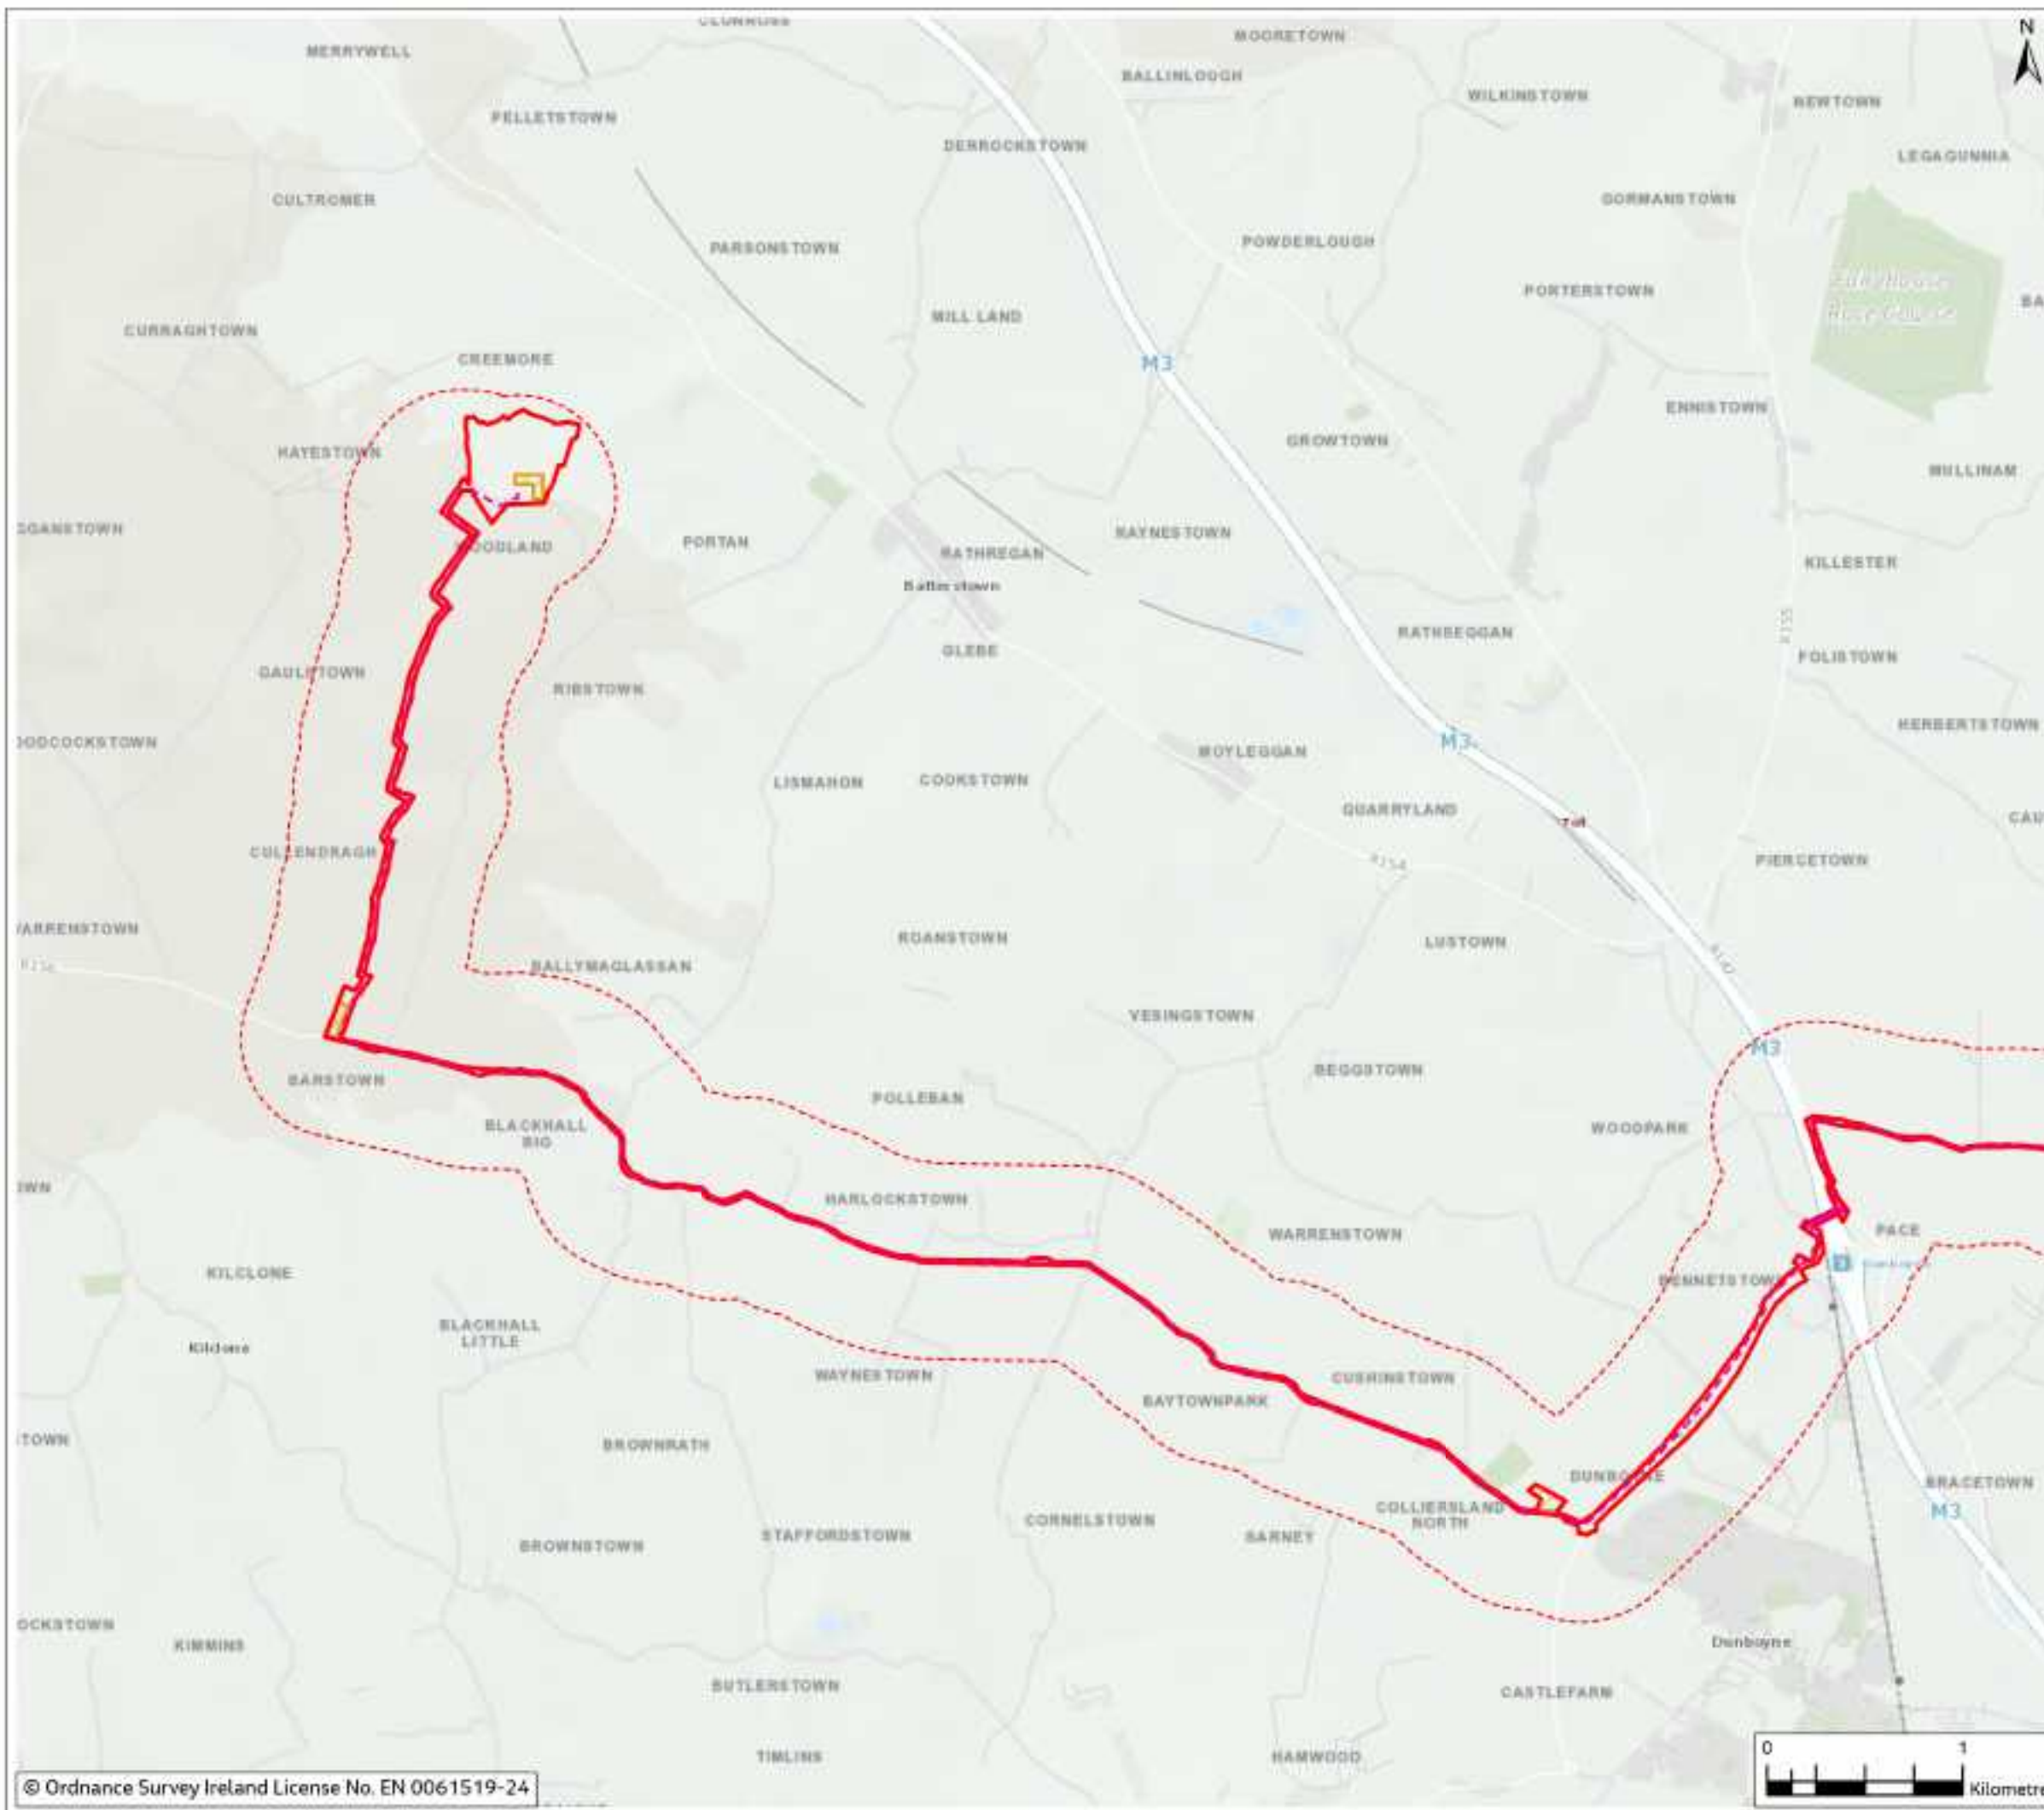


Figure 18.1

Legend

- Proposed Cable Route
- Planning Application Boundary (PAB)
- Temporary Construction Compound
- HDD Compound
- Study Area (500m Buffer)



Rev	Date	Purpose of revision	SA	SMD	RS	DS
0	Mar 2024	Final				

Jacobs



East Meath - North Dublin Grid Upgrade

Figure 18.1 Landscape Study Area
(Sheet 1 of 3)

Drawing Status: FINAL

Scale @ A3: 1:33,000 DO NOT SCALE

OS Sheet No. 832108440

Drawing No. 321084AJ-JAC-ZZ-XX-DR-G-0440

© Copyright 2024 Jacobs UK Limited. The concepts and information contained in this document are the property of Jacobs. Use or copying of this document in whole or in part without the written permission of Jacobs constitutes an infringement of copyright. Limitation: This drawing has been prepared on behalf of, and for the exclusive use of, Jacobs' Client, and is subject to, and issued in accordance with, the provisions of the contract between Jacobs and the Client. Jacobs accepts no liability or responsibility whatsoever for, or in respect of, any use of, or reliance upon, this drawing by any third party.


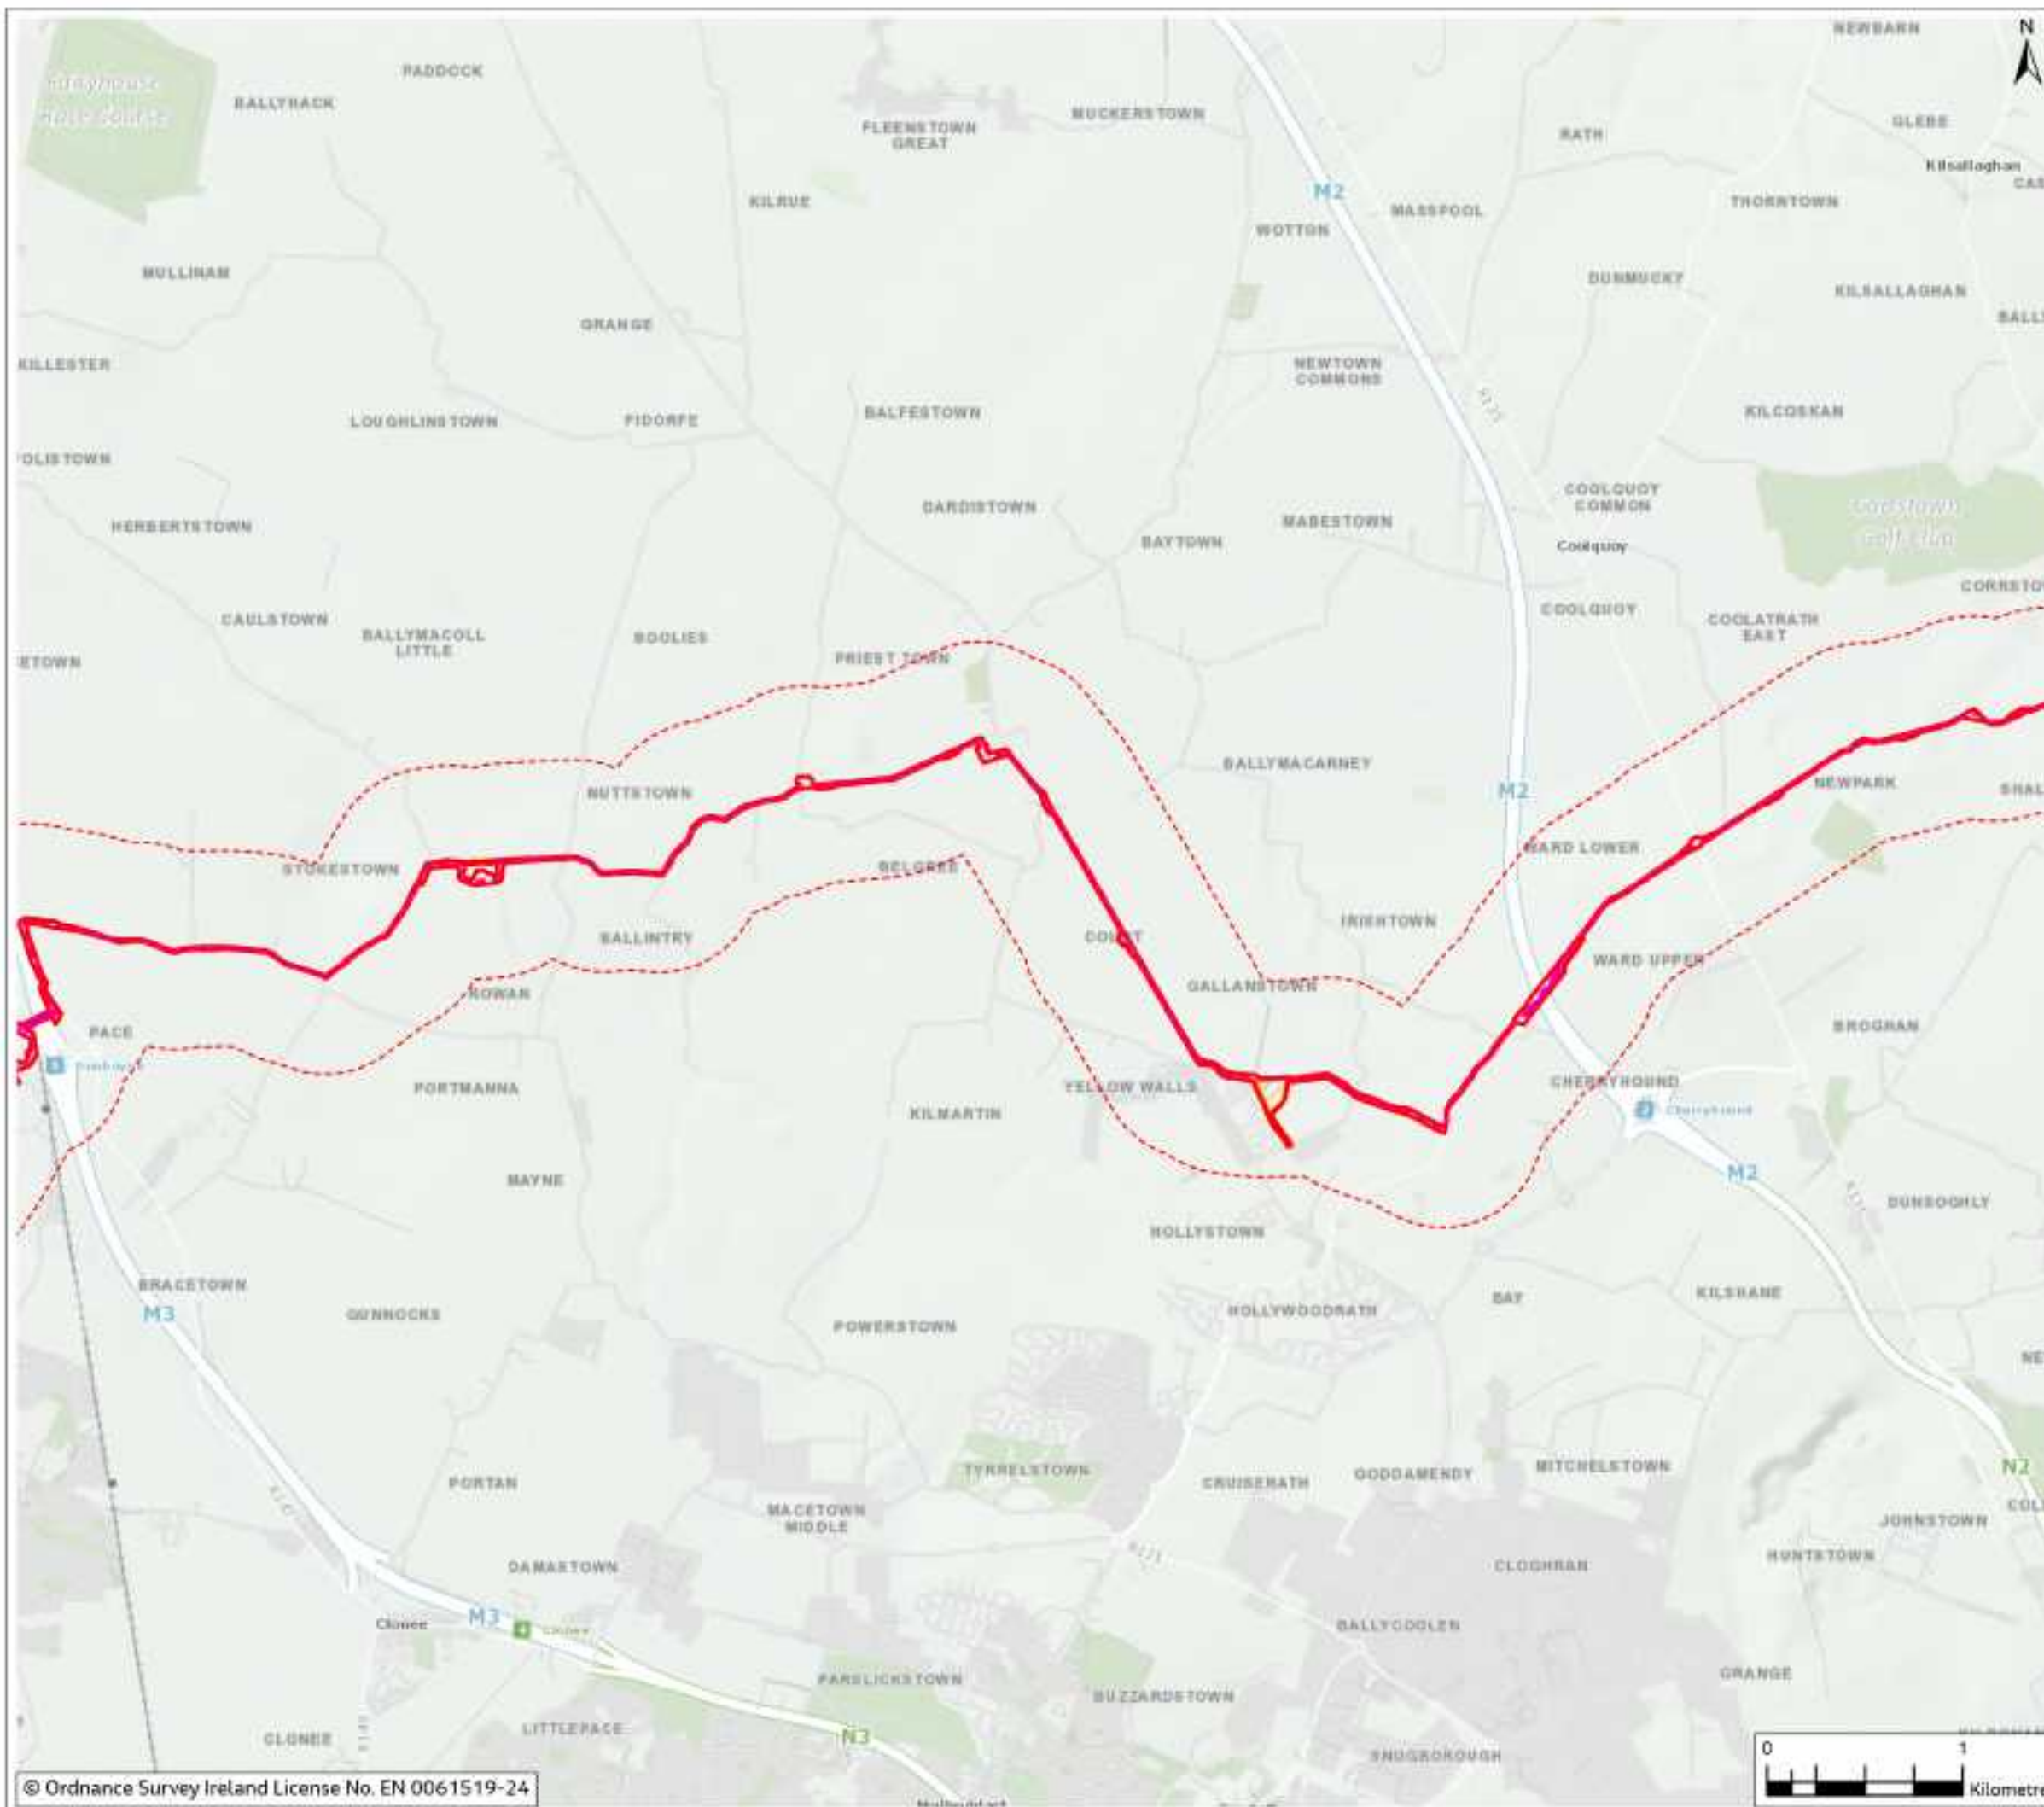


Figure 18.1

Legend

- Proposed Cable Route
- Planning Application Boundary (PAB)
- Temporary Construction Compound
- HDD Compound
- Study Area (500m Buffer)

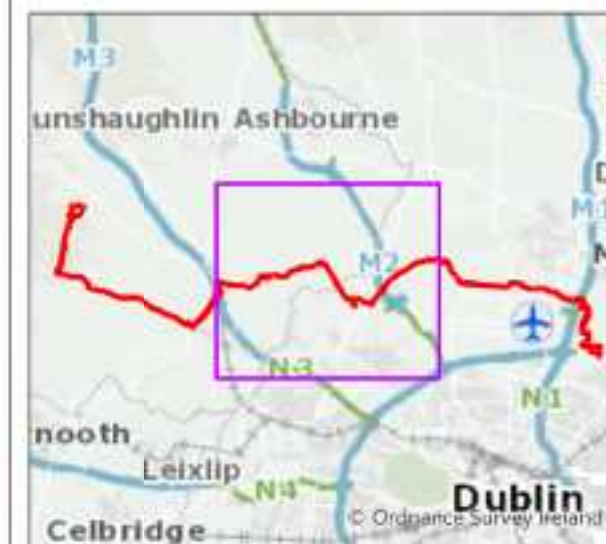

Rev	Date	Final	SA	SMD	JB	DS
0	Mar 2024					
1		Purpose of revision	Drawn	Checked	Revised	Approved

Jacobs



East Meath - North Dublin Grid Upgrade

Figure 18.1 Landscape Study Area
(Sheet 2 of 3)

Drawing Status: FINAL

Scale @ A3: 1:33,000 DO NOT SCALE

OS Sheet No. 832108440

Drawing No. 321084AJ-JAC-ZZ-XX-DR-G-0441

© Copyright 2024 Jacobs UK Limited. The concepts and information contained in this document are the property of Jacobs. Use or copying of this document in whole or in part without the written permission of Jacobs constitutes an infringement of copyright. This drawing has been prepared on behalf of, and for the exclusive use of, Jacobs' Client, and is subject to, and issued in accordance with, the provisions of the contract between Jacobs and the Client. Jacobs accepts no liability or responsibility whatsoever for, or in respect of, any use of, or reliance upon, this drawing by any third party.

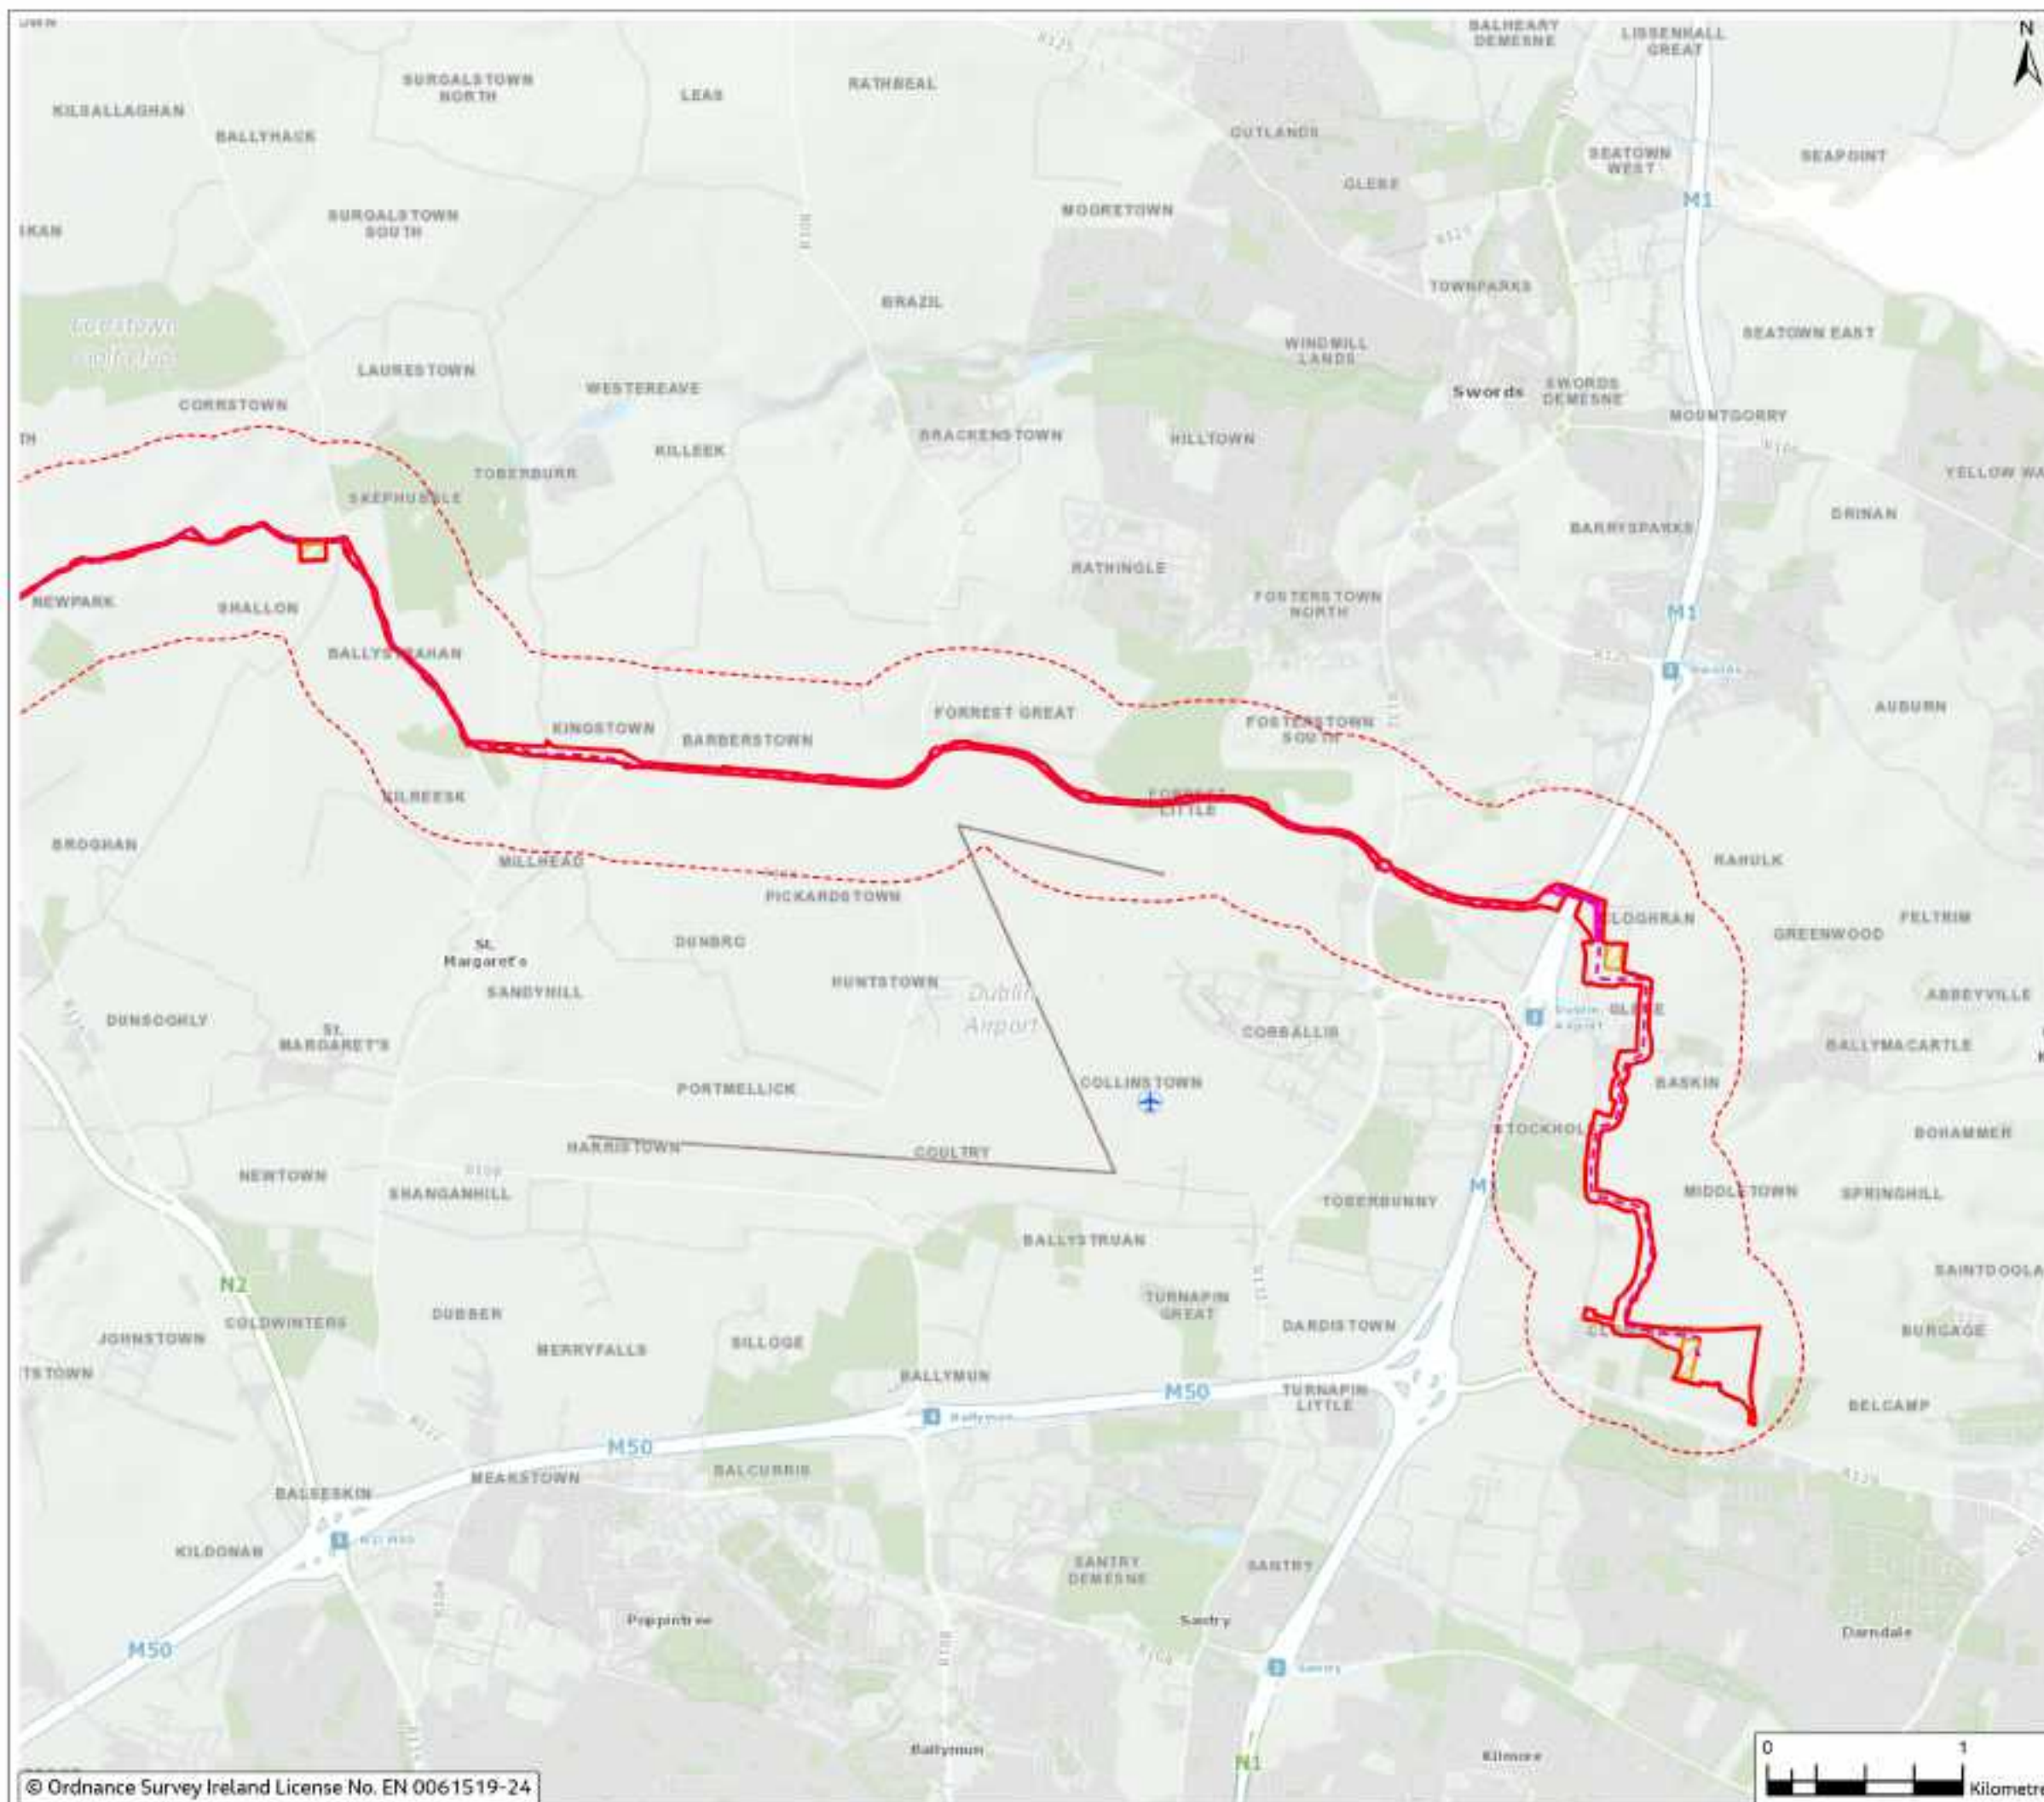


Figure 18.1

Legend

- Proposed Cable Route
- Planning Application Boundary (PAB)
- Temporary Construction Compound
- HDD Compound
- Study Area (500m Buffer)



0	Mar 2024	Final	SA	SMD	JB	DS
Rev	Date	Purpose of revision	Drawn	Checked	Revised	Approved

Jacobs



East Meath - North Dublin Grid Upgrade

Figure 18.1 Landscape Study Area
(Sheet 3 of 3)

Drawing Status: FINAL

Scale @ A3: 1:33,000 DO NOT SCALE

OS Sheet No: 832108440

Drawing No: 321084AJ-JAC-ZZ-XX-DR-G-0442

© Copyright 2024 Jacobs UK Limited. The concepts and information contained in this document are the property of Jacobs. Use or copying of this document in whole or in part without the written permission of Jacobs constitutes an infringement of copyright. Limitation: This drawing has been prepared on behalf of, and for the exclusive use of, Jacobs' Client, and is subject to, and issued in accordance with, the provisions of the contract between Jacobs and the Client. Jacobs accepts no liability or responsibility whatsoever for, or in respect of, any use of, or reliance upon, this drawing by any third party.