

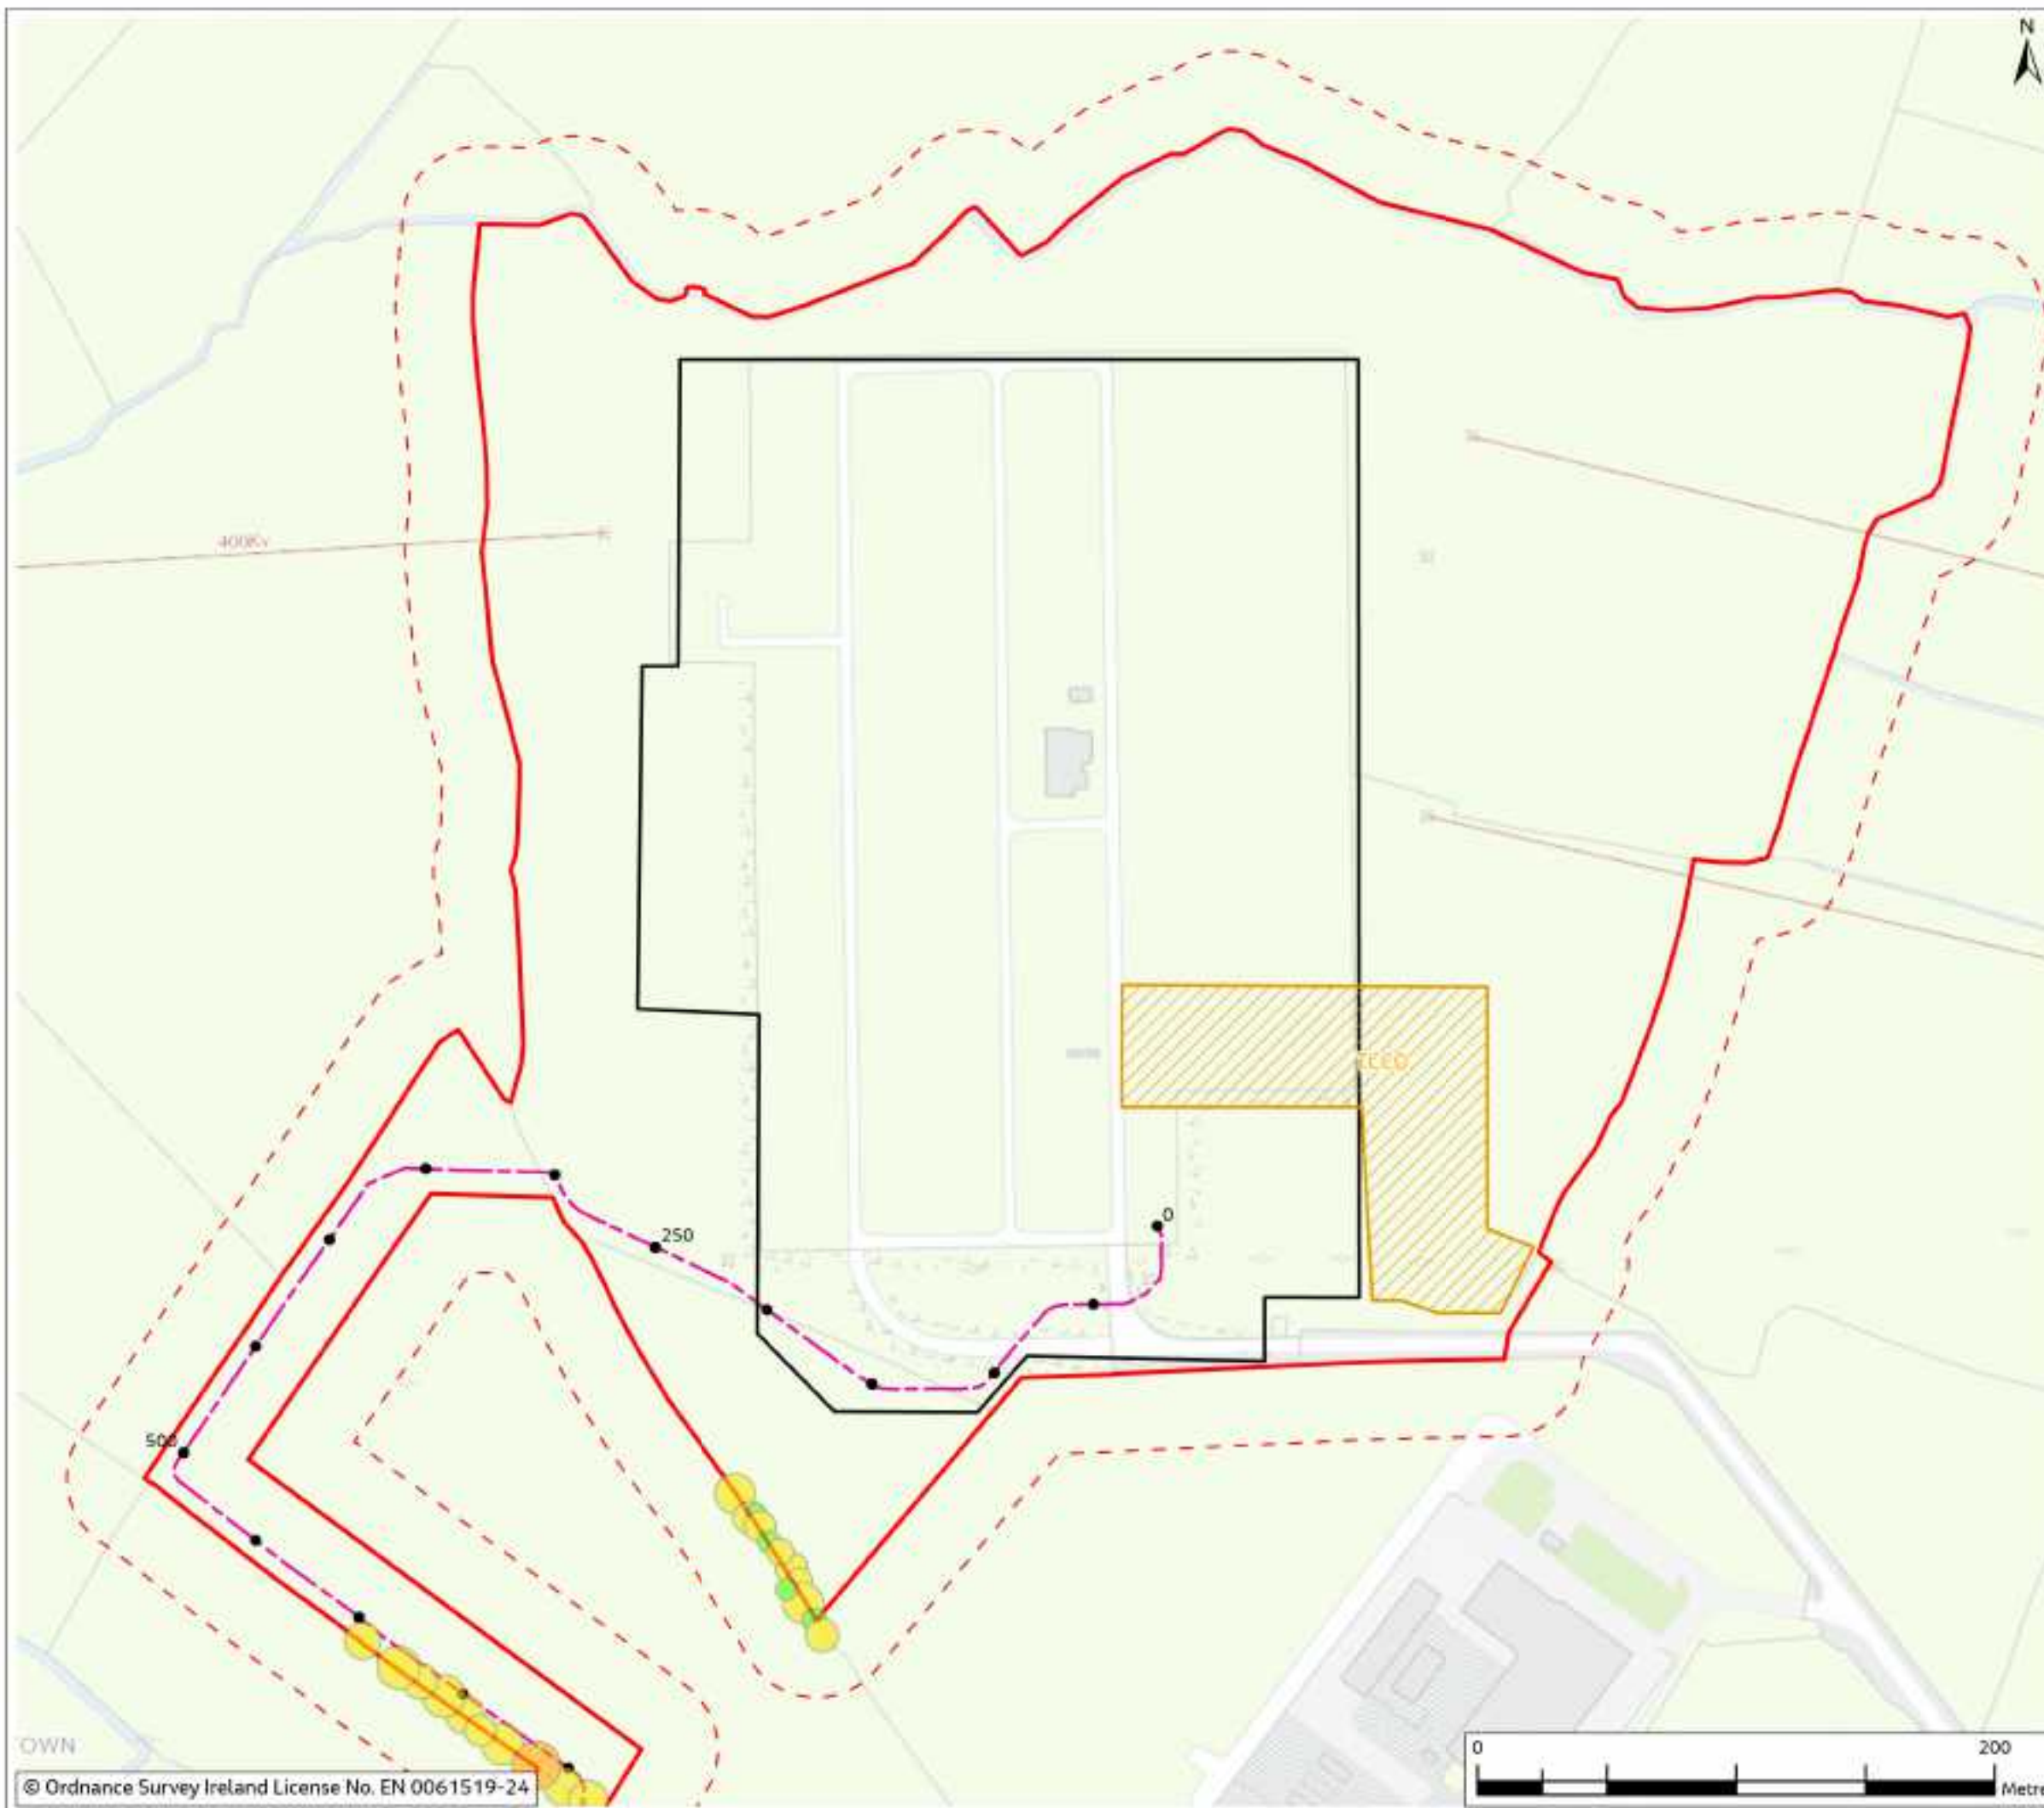


Figure 18.4

Legend

- Chainage
 - Proposed Cable Route
 - Planning Application Boundary (PAB)
 - Temporary Construction Compound
 - Substation Footprint
 - Study Area (30m Buffer)
- Combined Weighting
- 1
 - 2
 - 3



Rev	Date	Final	Drawn	Check'd	Rev'd	App'd
0	Mar 2024					

Jacobs



Project
East Meath - North Dublin Grid Upgrade

Drawing Title
Figure 18.4 - Trees by Combined Weighting and Significant Trees (Sheet 1 of 47)

Drawing Status
FINAL

Scale @ A3
1:2,500

OS Sheet No.
8321084AJ

Drawing No.
321084AJ-JAC-ZZ-XX-DR-G-0602

© Copyright 2024 Jacobs U.K. Limited. The concepts and information contained in this document are the property of Jacobs. Use or copying of this document in whole or in part without the written permission of Jacobs constitutes an infringement of copyright. Limitation: This drawing has been prepared on behalf of, and for the exclusive use of, Jacobs' Client, and is subject to, and issued in accordance with, the provisions of the contract between Jacobs and the Client. Jacobs accepts no liability or responsibility whatsoever for, or in respect of, any use of, or reliance upon, this drawing by any third party.



Figure 18.4

- Legend**
- Chainage
 - Proposed Cable Route
 - Planning Application Boundary (PAB)
 - - - Study Area (30m Buffer)
- Combined Weighting**
- 1 (Green)
 - 2 (Yellow)
 - 3 (Orange)



0	Mar 2024	Final	Issued	PS	PS	DS
Rev	Date	Purpose of revision	Drawn	Checked	Revised	Approved

Jacobs



Project
East Meath - North Dublin Grid Upgrade

Drawing Title
Figure 18.4 - Trees by Combined Weighting and Significant Trees
(Sheet 2 of 47)

Drawing Status
FINAL

Scale @ A3
1:2,500

OS Sheet No.
DO NOT SCALE

Jacobs No.
8321084AJ

Drawing No.
321084AJ-JAC-ZZ-XX-DR-G-0603

© Copyright 2024 Jacobs U.K. Limited. The concepts and information contained in this document are the property of Jacobs. Use or copying of this document in whole or in part without the written permission of Jacobs constitutes an infringement of copyright. Limitation: This drawing has been prepared on behalf of, and for the exclusive use of, Jacobs' Client, and is subject to, and issued in accordance with, the provisions of the contract between Jacobs and the Client. Jacobs accepts no liability or responsibility whatsoever for, or in respect of, any use of, or reliance upon, this drawing by any third party.



© Ordnance Survey Ireland License No. EN 0061519-24

Figure 18.4

Legend

- | | |
|---------------------------------------|--------------------|
| ● Chainage | Combined Weighting |
| --- Proposed Cable Route | 1 |
| □ Planning Application Boundary (PAB) | 2 |
| -.- Study Area (30m Buffer) | 3 |



0	Mar 2024	Final	Issued	PS	PS	DS
Rev	Date	Purpose of revision	Drawn	Checked	Revised	Approved

Jacobs

Client



Project

East Meath - North Dublin Grid Upgrade

Drawing Title

Figure 18.4 - Trees by Combined Weighting and Significant Trees
(Sheet 3 of 47)

Drawing Status

FINAL

Scale @ A3

1:2,500

DO NOT SCALE

OS Sheet No.

Jacobs No.

8321084AJ

Drawing No.

321084AJ-JAC-ZZ-XX-DR-G-0604

© Copyright 2024 Jacobs U.K. Limited. The concepts and information contained in this document are the property of Jacobs. Use or copying of this document in whole or in part without the written permission of Jacobs constitutes an infringement of copyright. Limitation: This drawing has been prepared on behalf of, and for the exclusive use of, Jacobs' Client, and is subject to, and issued in accordance with, the provisions of the contract between Jacobs and the Client. Jacobs accepts no liability or responsibility whatsoever for, or in respect of, any use of, or reliance upon, this drawing by any third party.



Figure 18.4

Legend

- Chainage
 - Proposed Cable Route
 - Planning Application Boundary (PAB)
 - Study Area (30m Buffer)
- Combined Weighting
- 1
 - 2
 - 3



0	Mar 2024	Final	Issued	PS	PS	DS
Rev	Date	Purpose of revision	Drawn	Checked	Revised	Approved

Jacobs



Project
East Meath - North Dublin Grid Upgrade

Drawing Title
Figure 18.4 - Trees by Combined Weighting and Significant Trees (Sheet 4 of 47)

Drawing Status
FINAL

Scale @ A3
1:2,500

OS Sheet No.
DO NOT SCALE

Jacobs No.
8321084AJ

Drawing No.
321084AJ-JAC-ZZ-XX-DR-G-0605

© Copyright 2024 Jacobs U.K. Limited. The concepts and information contained in this document are the property of Jacobs. Use or copying of this document in whole or in part without the written permission of Jacobs constitutes an infringement of copyright. Limitation: This drawing has been prepared on behalf of, and for the exclusive use of Jacobs' Client, and is subject to, and issued in accordance with, the provisions of the contract between Jacobs and the Client. Jacobs accepts no liability or responsibility whatsoever for, or in respect of, any use of, or reliance upon, this drawing by any third party.

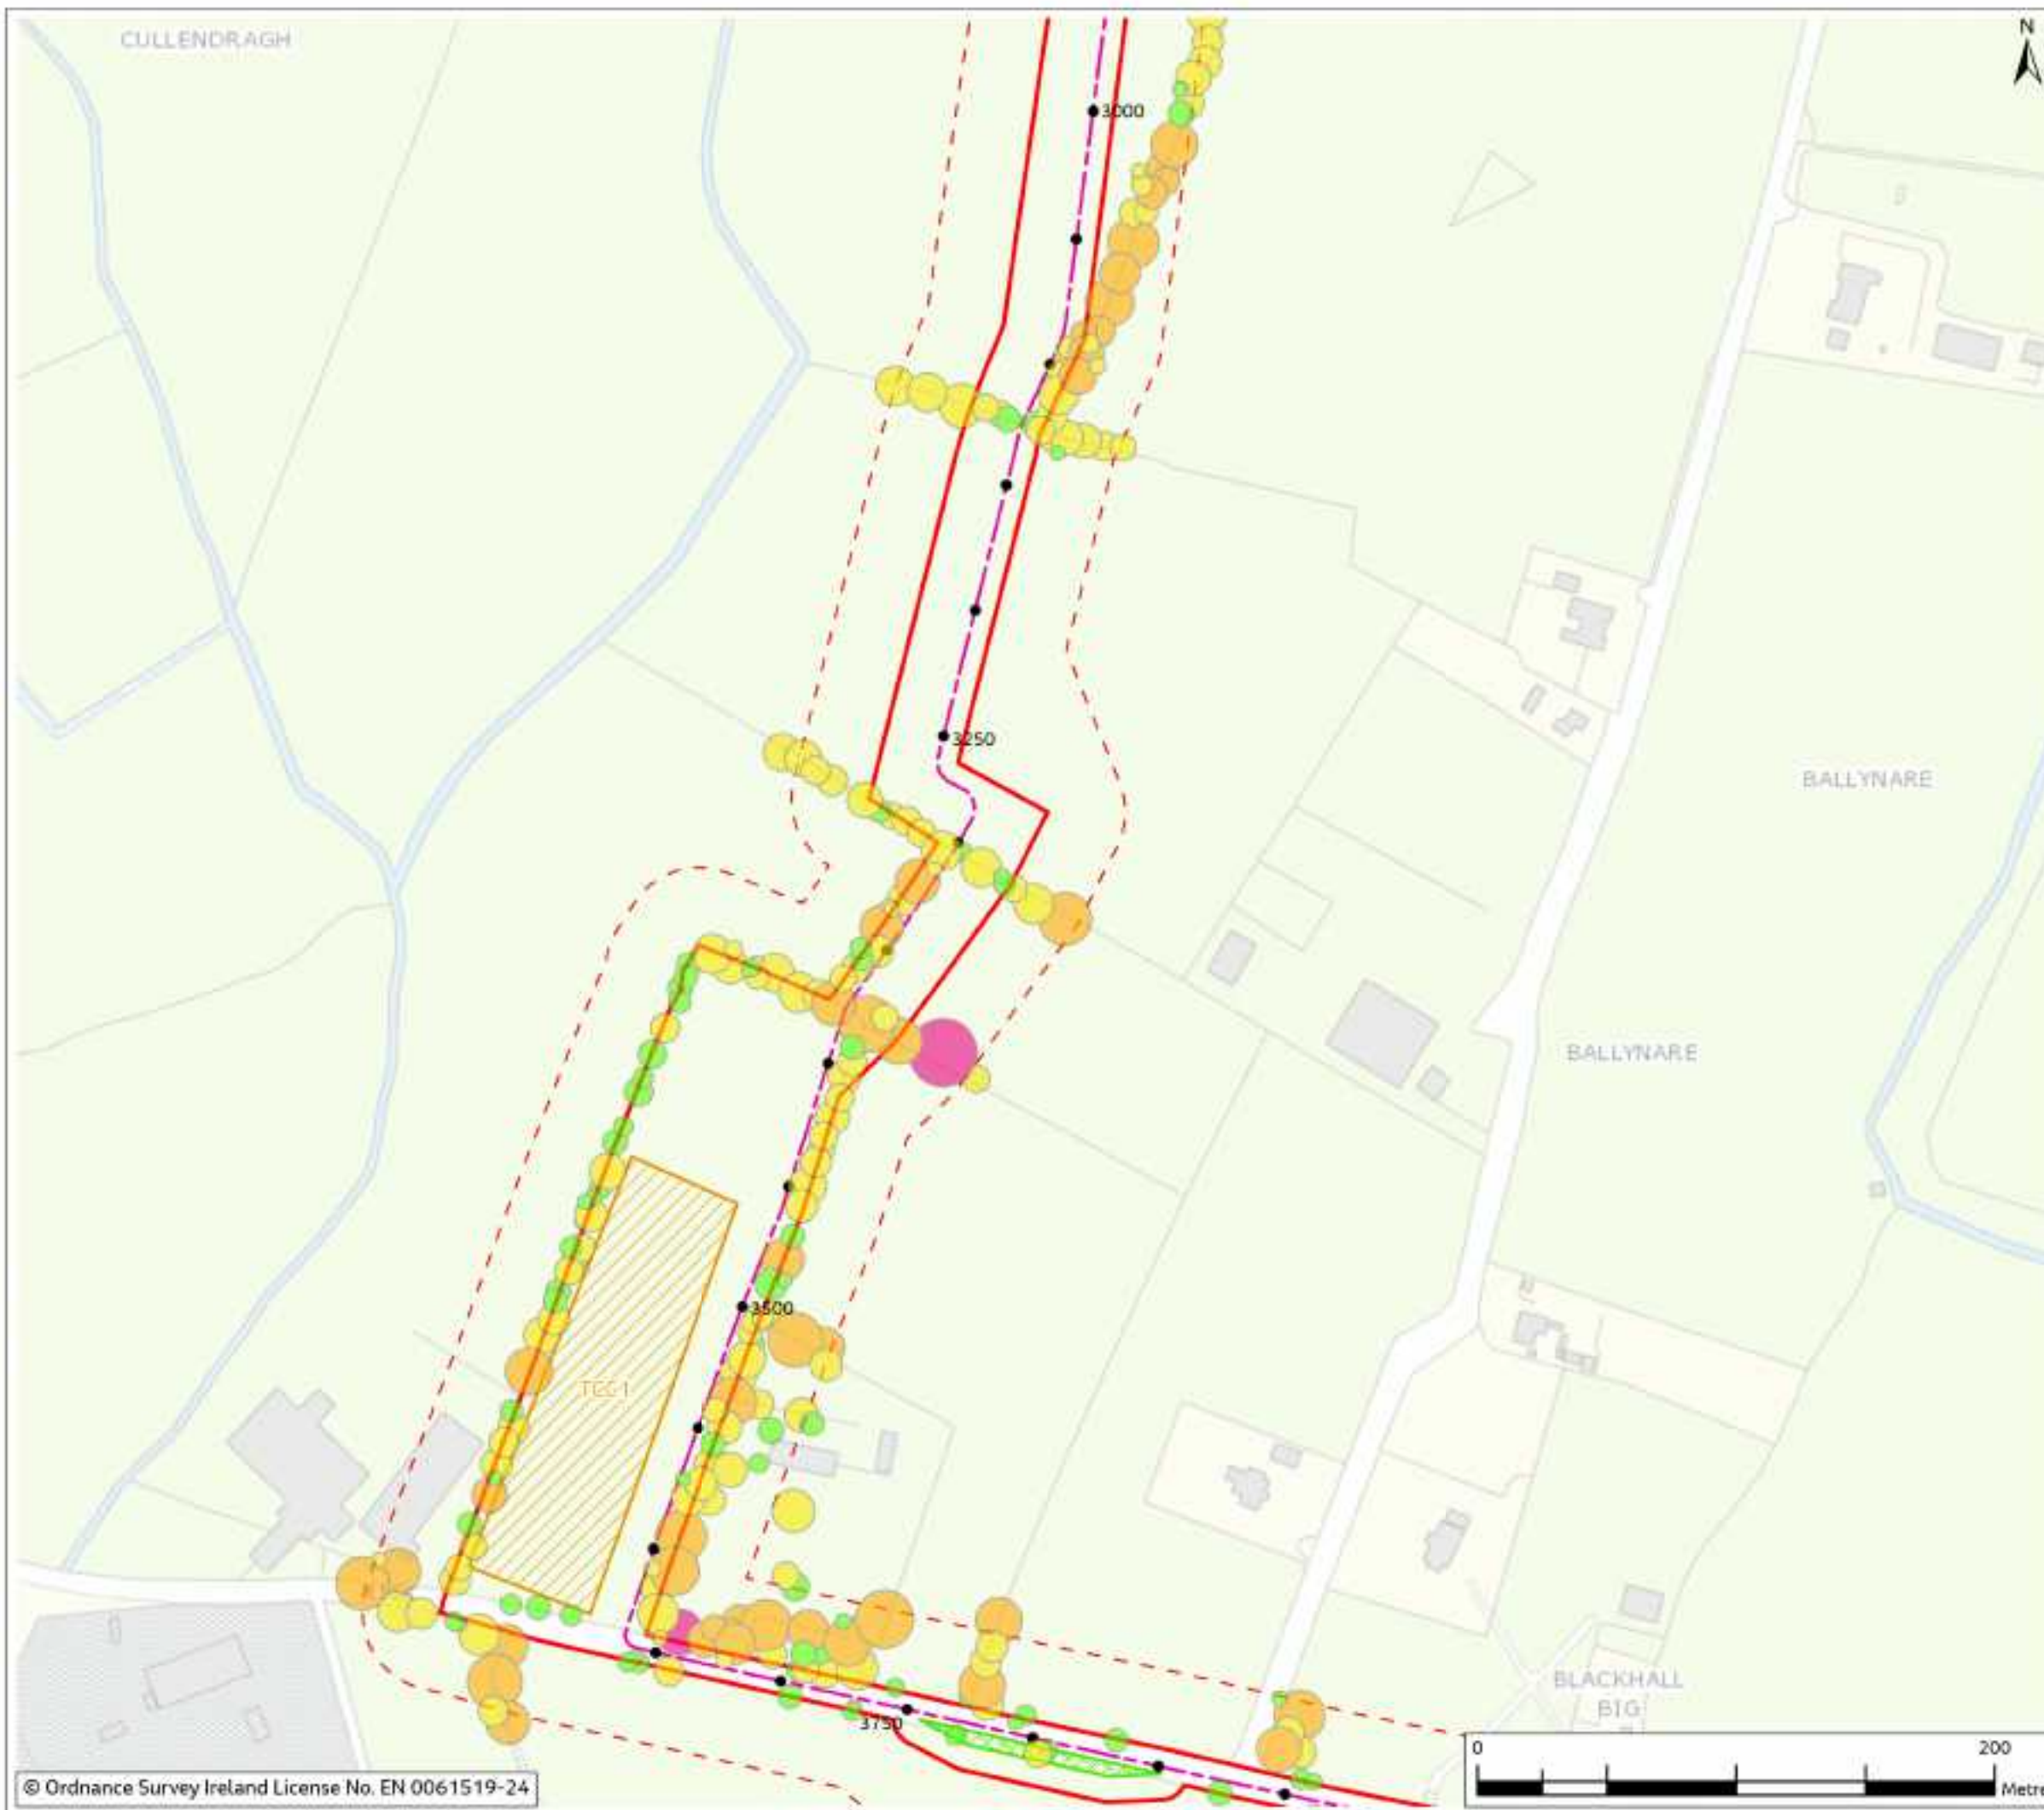


Figure 18.4

Legend

- Chainage
 - Proposed Cable Route
 - Planning Application Boundary (PAB)
 - Temporary Construction Compound
 - Temporary Passing Bay
 - Study Area (30m Buffer)
- Combined Weighting
- 1
 - 2
 - 3
 - 4



Rev	Date	Purpose of revision	Drawn	Checked	Revised	App'd
0	Mar 2024	Final	Indo	PS	PS	DS

Jacobs



Project
East Meath - North Dublin Grid Upgrade

Drawing Title
Figure 18.4 - Trees by Combined Weighting and Significant Trees (Sheet 5 of 47)

Drawing Status
FINAL

Scale @ A3
1:2,500

OS Sheet No.
8321084AJ

Drawing No.
321084AJ-JAC-ZZ-XX-DR-G-0606

© Copyright 2024 Jacobs U.K. Limited. The concepts and information contained in this document are the property of Jacobs. Use or copying of this document in whole or in part without the written permission of Jacobs constitutes an infringement of copyright. Limitation: This drawing has been prepared on behalf of, and for the exclusive use of, Jacobs' Client, and is subject to, and issued in accordance with, the provisions of the contract between Jacobs and the Client. Jacobs accepts no liability or responsibility whatsoever for, or in respect of, any use of, or reliance upon, this drawing by any third party.



Figure 18.4

Legend

● Chainage

--- Proposed Cable Route

Planning Application Boundary (PAB)

Temporary Construction Compound

Temporary Passing Bay

Study Area (30m Buffer)

Combined Weighting

1

2

3

4

M3

Dunshaughlin

Ashbourne

M1

M2

N3

N4

Leixlip

Celbridge

Dublin

© Ordnance Survey Ireland

0	Mar 2024	Final	Issued	PS	PS	DS
Rev	Date	Purpose of revision	Drawn	Checked	Revised	Approved

Jacobs

Client

EirGrid

Project

East Meath - North Dublin Grid Upgrade

Drawing Title

Figure 18.4 - Trees by Combined Weighting and Significant Trees (Sheet 6 of 47)

Drawing Status

FINAL

Scale @ A3

1:2,500

DO NOT SCALE

OS Sheet No.

Jacobs No.

8321084AJ

Drawing No.

321084AJ-JAC-ZZ-XX-DR-G-0607

© Copyright 2024 Jacobs U.K. Limited. The concepts and information contained in this document are the property of Jacobs. Use or copying of this document in whole or in part without the written permission of Jacobs constitutes an infringement of copyright. Limitation: This drawing has been prepared on behalf of, and for the exclusive use of, Jacobs' Client, and is subject to, and issued in accordance with, the provisions of the contract between Jacobs and the Client. Jacobs accepts no liability or responsibility whatsoever for, or in respect of, any use of, or reliance upon, this drawing by any third party.

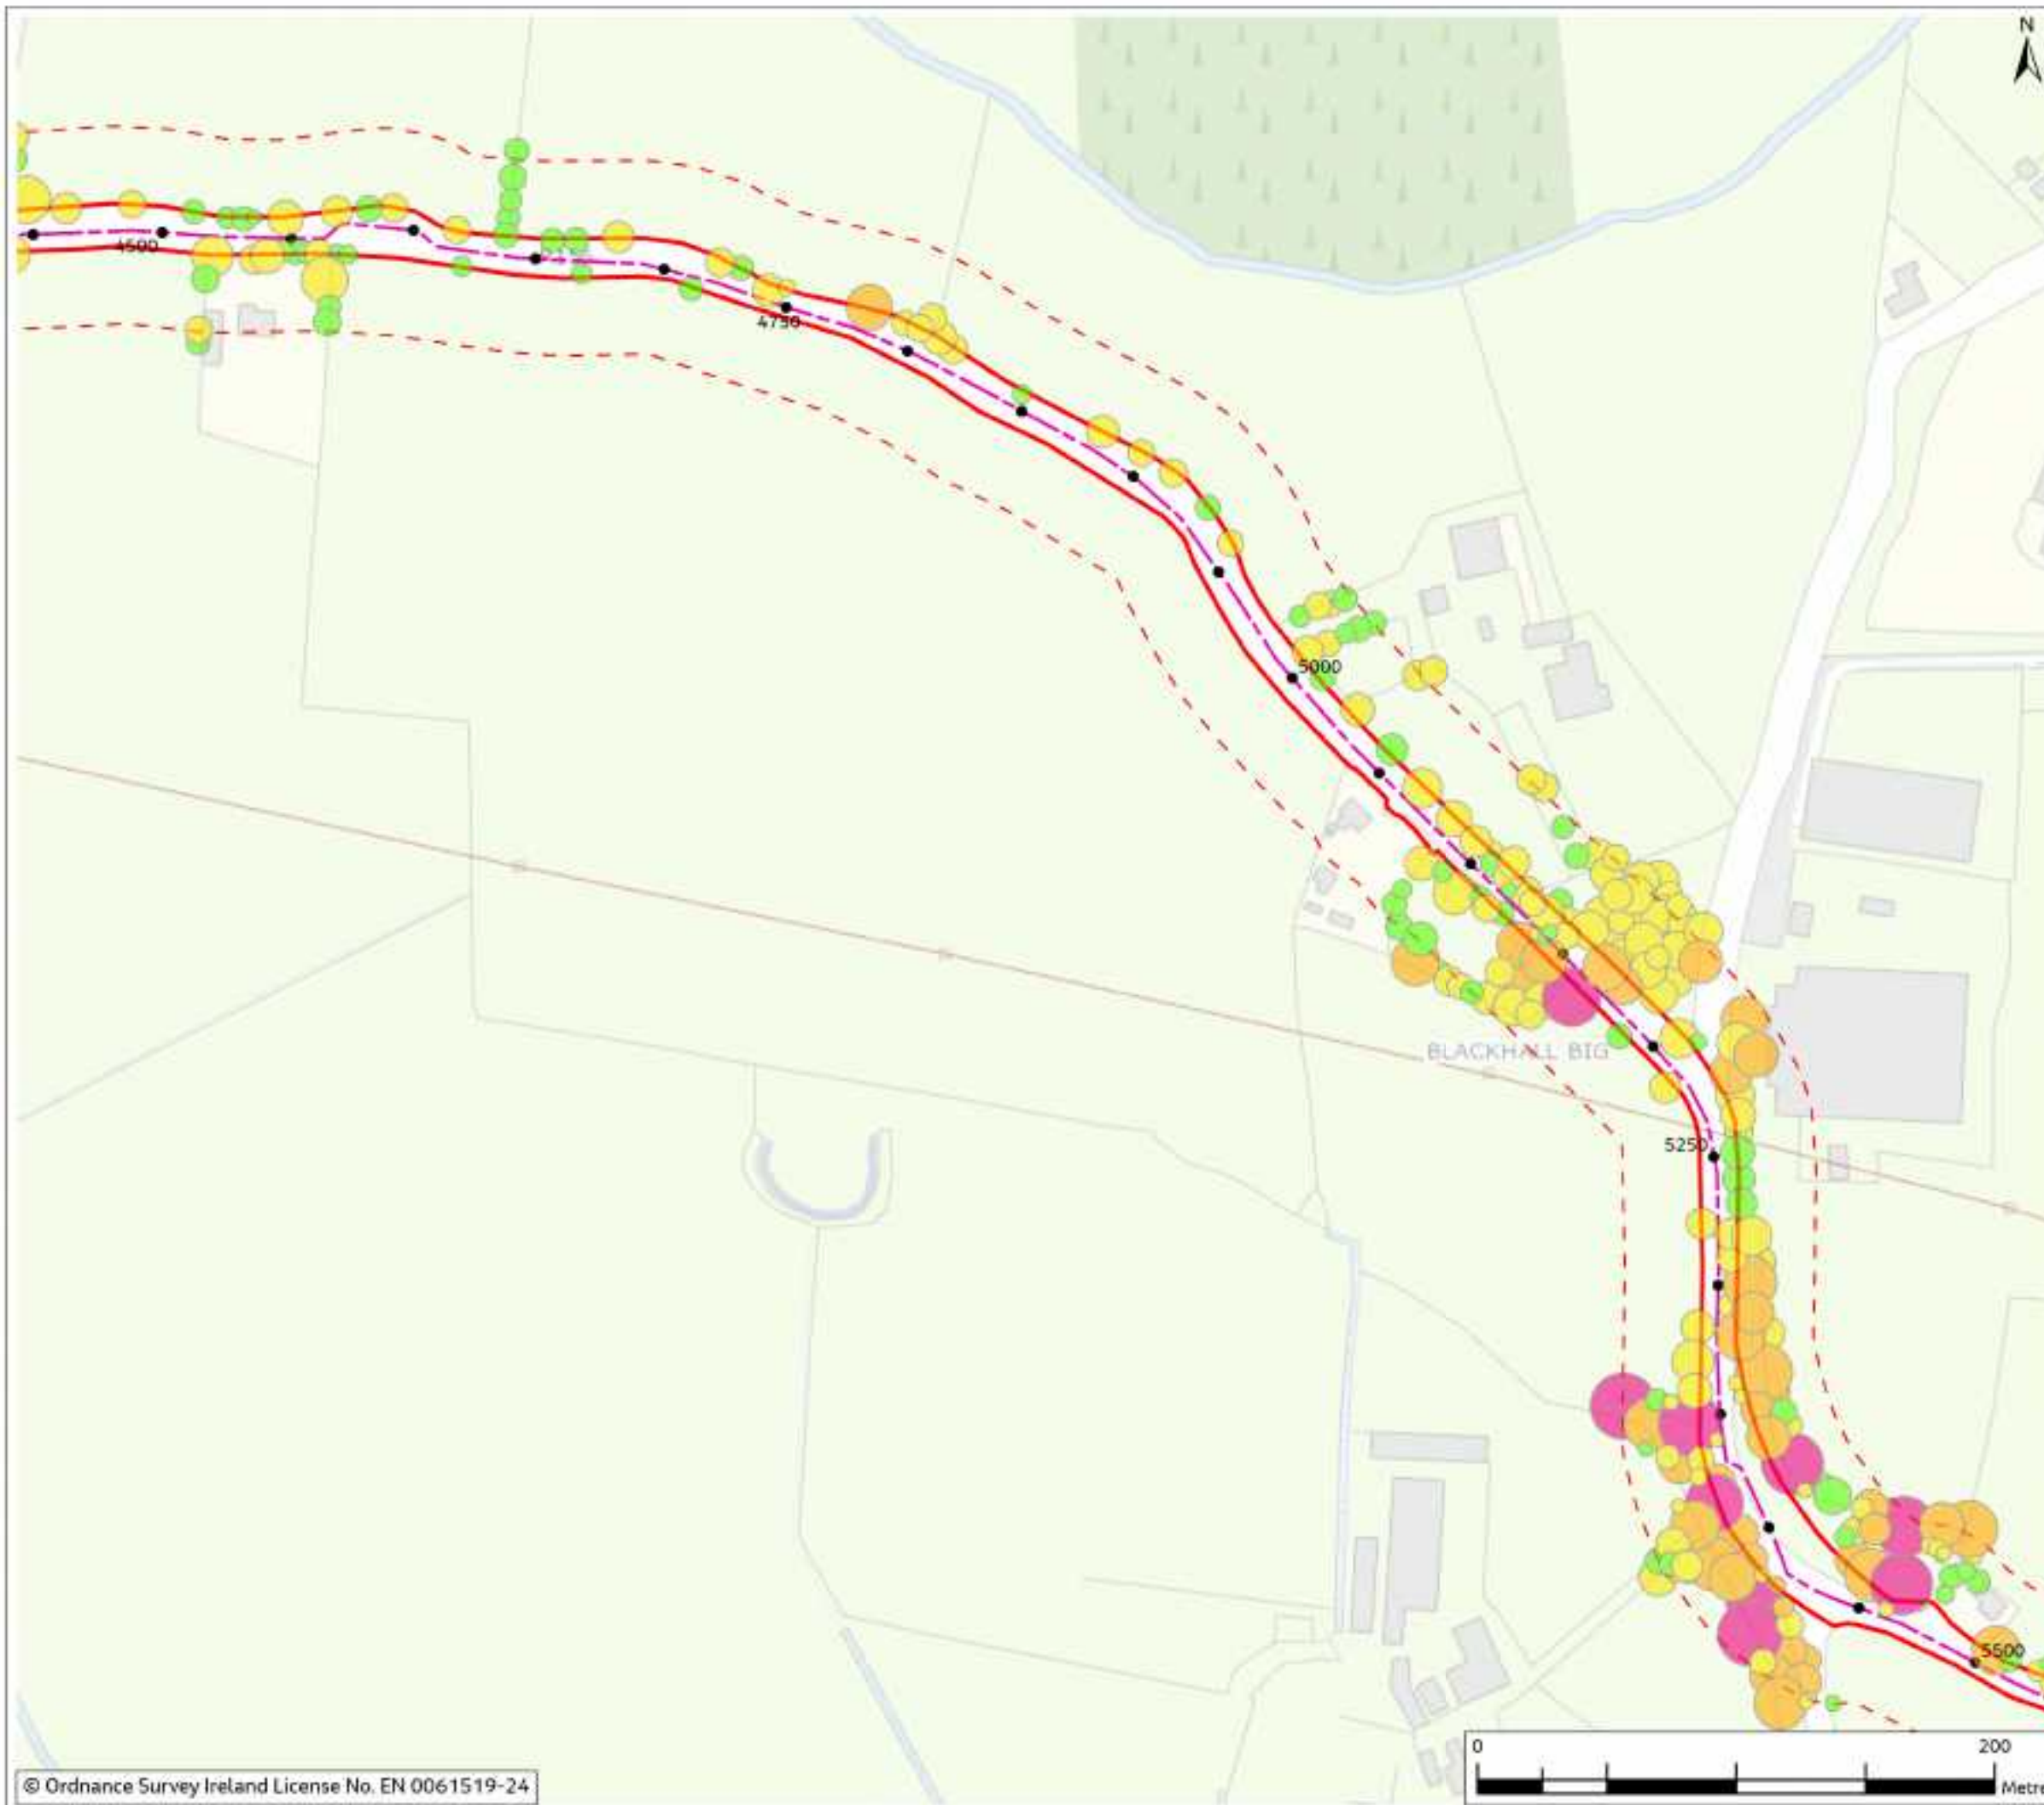


Figure 18.4

Legend

- | | |
|---|--------------------|
| ● Chainage | Combined Weighting |
| --- Proposed Cable Route | 1 |
| --- Planning Application Boundary (PAB) | 2 |
| --- Study Area (30m Buffer) | 3 |
| | 4 |



0	Mar 2024	Final	Issd	PS	PS	DS
Rev	Date	Purpose of revision	Drawn	Checked	Revised	Approved

Jacobs

Client



Project

East Meath - North Dublin Grid Upgrade

Drawing Title

Figure 18.4 - Trees by Combined Weighting and Significant Trees (Sheet 7 of 47)

Drawing Status

FINAL

Scale @ A3

1:2,500

DO NOT SCALE

OS Sheet No.

Jacobs No.

8321084AJ

Drawing No.

321084AJ-JAC-ZZ-XX-DR-G-0608

© Copyright 2024 Jacobs U.K. Limited. The concepts and information contained in this document are the property of Jacobs. Use or copying of this document in whole or in part without the written permission of Jacobs constitutes an infringement of copyright. Limitation: This drawing has been prepared on behalf of, and for the exclusive use of, Jacobs' Client, and is subject to, and issued in accordance with, the provisions of the contract between Jacobs and the Client. Jacobs accepts no liability or responsibility whatsoever for, or in respect of, any use of, or reliance upon, this drawing by any third party.



Figure 18.4

Legend

- Chainage
 - Proposed Cable Route
 - Planning Application Boundary (PAB)
 - Study Area (30m Buffer)
- Combined Weighting
- 1
 - 2
 - 3
 - 4



Rev	Date	Purpose of revision	Drawn	Checked	Revised	Approved
0	Mar 2024	Final	SSB	PS	PS	DS

Jacobs



Project
East Meath - North Dublin Grid Upgrade

Drawing Title
Figure 18.4 - Trees by Combined Weighting and Significant Trees (Sheet 8 of 47)

Drawing Status
FINAL

Scale @ A3
1:2,500

OS Sheet No.
8321084AJ

Jacobs No.
321084AJ-JAC-ZZ-XX-DR-G-0609

Drawing No.
321084AJ-JAC-ZZ-XX-DR-G-0609

© Copyright 2024 Jacobs U.K. Limited. The concepts and information contained in this document are the property of Jacobs. Use or copying of this document in whole or in part without the written permission of Jacobs constitutes an infringement of copyright. Limitation: This drawing has been prepared on behalf of, and for the exclusive use of Jacobs' Client, and is subject to, and issued in accordance with, the provisions of the contract between Jacobs and the Client. Jacobs accepts no liability or responsibility whatsoever for, or in respect of, any use of, or reliance upon, this drawing by any third party.



Figure 18.4

Legend

- Chainage
 - Proposed Cable Route
 - Planning Application Boundary (PAB)
 - Study Area (30m Buffer)
- Combined Weighting
- 1
 - 2
 - 3



0	Mar 2024	Final	Issued	PS	PS	DS
Rev	Date	Purpose of revision	Drawn	Checked	Revised	Approved

Jacobs



Project
East Meath - North Dublin Grid Upgrade

Drawing Title
Figure 18.4 - Trees by Combined Weighting and Significant Trees (Sheet 9 of 47)

Drawing Status
FINAL

Scale @ A3
1:2,500

OS Sheet No.
DO NOT SCALE

Jacobs No.
8321084AJ

Drawing No.
321084AJ-JAC-ZZ-XX-DR-G-0610

© Copyright 2024 Jacobs U.K. Limited. The concepts and information contained in this document are the property of Jacobs. Use or copying of this document in whole or in part without the written permission of Jacobs constitutes an infringement of copyright. Limitation: This drawing has been prepared on behalf of, and for the exclusive use of, Jacobs' Client, and is subject to, and issued in accordance with, the provisions of the contract between Jacobs and the Client. Jacobs accepts no liability or responsibility whatsoever for, or in respect of, any use of, or reliance upon, this drawing by any third party.



Figure 18.4

Legend

- Chainage
 - Proposed Cable Route
 - Planning Application Boundary (PAB)
 - Temporary Passing Bay
 - Study Area (30m Buffer)
- Combined Weighting
- 1
 - 2
 - 3



0	Mar 2024	Final	Issued	PS	PS	DS
Rev	Date	Purpose of revision	Drawn	Checked	Revised	Approved

Jacobs



Project
East Meath - North Dublin Grid Upgrade

Drawing Title
Figure 18.4 - Trees by Combined Weighting and Significant Trees (Sheet 10 of 47)

Drawing Status
FINAL

Scale @ A3
1:2,500

OS Sheet No.
DO NOT SCALE

Jacobs No.
8321084AJ

Drawing No.
321084AJ-JAC-ZZ-XX-DR-G-0611

© Copyright 2024 Jacobs U.K. Limited. The concepts and information contained in this document are the property of Jacobs. Use or copying of this document in whole or in part without the written permission of Jacobs constitutes an infringement of copyright. Limitation: This drawing has been prepared on behalf of, and for the exclusive use of Jacobs' Client, and is subject to, and issued in accordance with, the provisions of the contract between Jacobs and the Client. Jacobs accepts no liability or responsibility whatsoever for, or in respect of, any use of, or reliance upon, this drawing by any third party.





Figure 18.4

Legend

- Chainage
 - Proposed Cable Route
 - Planning Application Boundary (PAB)
 - Study Area (30m Buffer)
- Combined Weighting
- 1
 - 2
 - 3
 - 4



0	Mar 2024	Final	Issued	PS	PS	DS
Rev	Date	Purpose of revision	Drawn	Checked	Revised	Approved

Jacobs

Client



Project

East Meath - North Dublin Grid Upgrade

Drawing Title

Figure 18.4 - Trees by Combined Weighting and Significant Trees (Sheet 11 of 47)

Drawing Status

FINAL

Scale @ A3

1:2,500

DO NOT SCALE

OS Sheet No.

Jacobs No.

8321084AJ

Drawing No.

321084AJ-JAC-ZZ-XX-DR-G-0612

© Copyright 2024 Jacobs U.K. Limited. The concepts and information contained in this document are the property of Jacobs. Use or copying of this document in whole or in part without the written permission of Jacobs constitutes an infringement of copyright. Limitation: This drawing has been prepared on behalf of, and for the exclusive use of Jacobs' Client, and is subject to, and issued in accordance with, the provisions of the contract between Jacobs and the Client. Jacobs accepts no liability or responsibility whatsoever for, or in respect of, any use of, or reliance upon, this drawing by any third party.



Figure 18.4

Legend

- Chainage
 - Proposed Cable Route
 - Planning Application Boundary (PAB)
 - Study Area (30m Buffer)
- Combined Weighting
- 1
 - 2
 - 3
 - 4



Rev	Date	Purpose of revision	Drawn	Checked	Revised	Approved
0	Mar 2024	Final	SSD	PS	PS	DS

Jacobs



Project
East Meath - North Dublin Grid Upgrade

Drawing Title
Figure 18.4 - Trees by Combined Weighting and Significant Trees (Sheet 12 of 47)

Drawing Status
FINAL

Scale @ A3
1:2,500 DO NOT SCALE

OS Sheet No.

Jacobs No.
8321084AJ

Drawing No.
321084AJ-JAC-ZZ-XX-DR-G-0613

© Copyright 2024 Jacobs U.K. Limited. The concepts and information contained in this document are the property of Jacobs. Use or copying of this document in whole or in part without the written permission of Jacobs constitutes an infringement of copyright. Limitation: This drawing has been prepared on behalf of, and for the exclusive use of Jacobs' Client, and is subject to, and issued in accordance with, the provisions of the contract between Jacobs and the Client. Jacobs accepts no liability or responsibility whatsoever for, or in respect of, any use of, or reliance upon, this drawing by any third party.



© Ordnance Survey Ireland License No. EN 0061519-24

Figure 18.4

Legend

- Chainage
 - Proposed Cable Route
 - Planning Application Boundary (PAB)
 - Study Area (30m Buffer)
- Combined Weighting
- 1
 - 2
 - 3



0	Mar 2024	Final	Issued	PS	PS	DS
Rev	Date	Purpose of revision	Drawn	Checked	Revised	Approved

Jacobs



Project
East Meath - North Dublin Grid Upgrade

Drawing Title
Figure 18.4 - Trees by Combined Weighting and Significant Trees (Sheet 13 of 47)

Drawing Status
FINAL

Scale @ A3
1:2,500

OS Sheet No.
Jacob's No.

Drawing No.
321084AJ-JAC-ZZ-XX-DR-G-0614

© Copyright 2024 Jacobs U.K. Limited. The concepts and information contained in this document are the property of Jacobs. Use or copying of this document in whole or in part without the written permission of Jacobs constitutes an infringement of copyright. Limitation: This drawing has been prepared on behalf of, and for the exclusive use of, Jacobs' Client, and is subject to, and issued in accordance with, the provisions of the contract between Jacobs and the Client. Jacobs accepts no liability or responsibility whatsoever for, or in respect of, any use of, or reliance upon, this drawing by any third party.

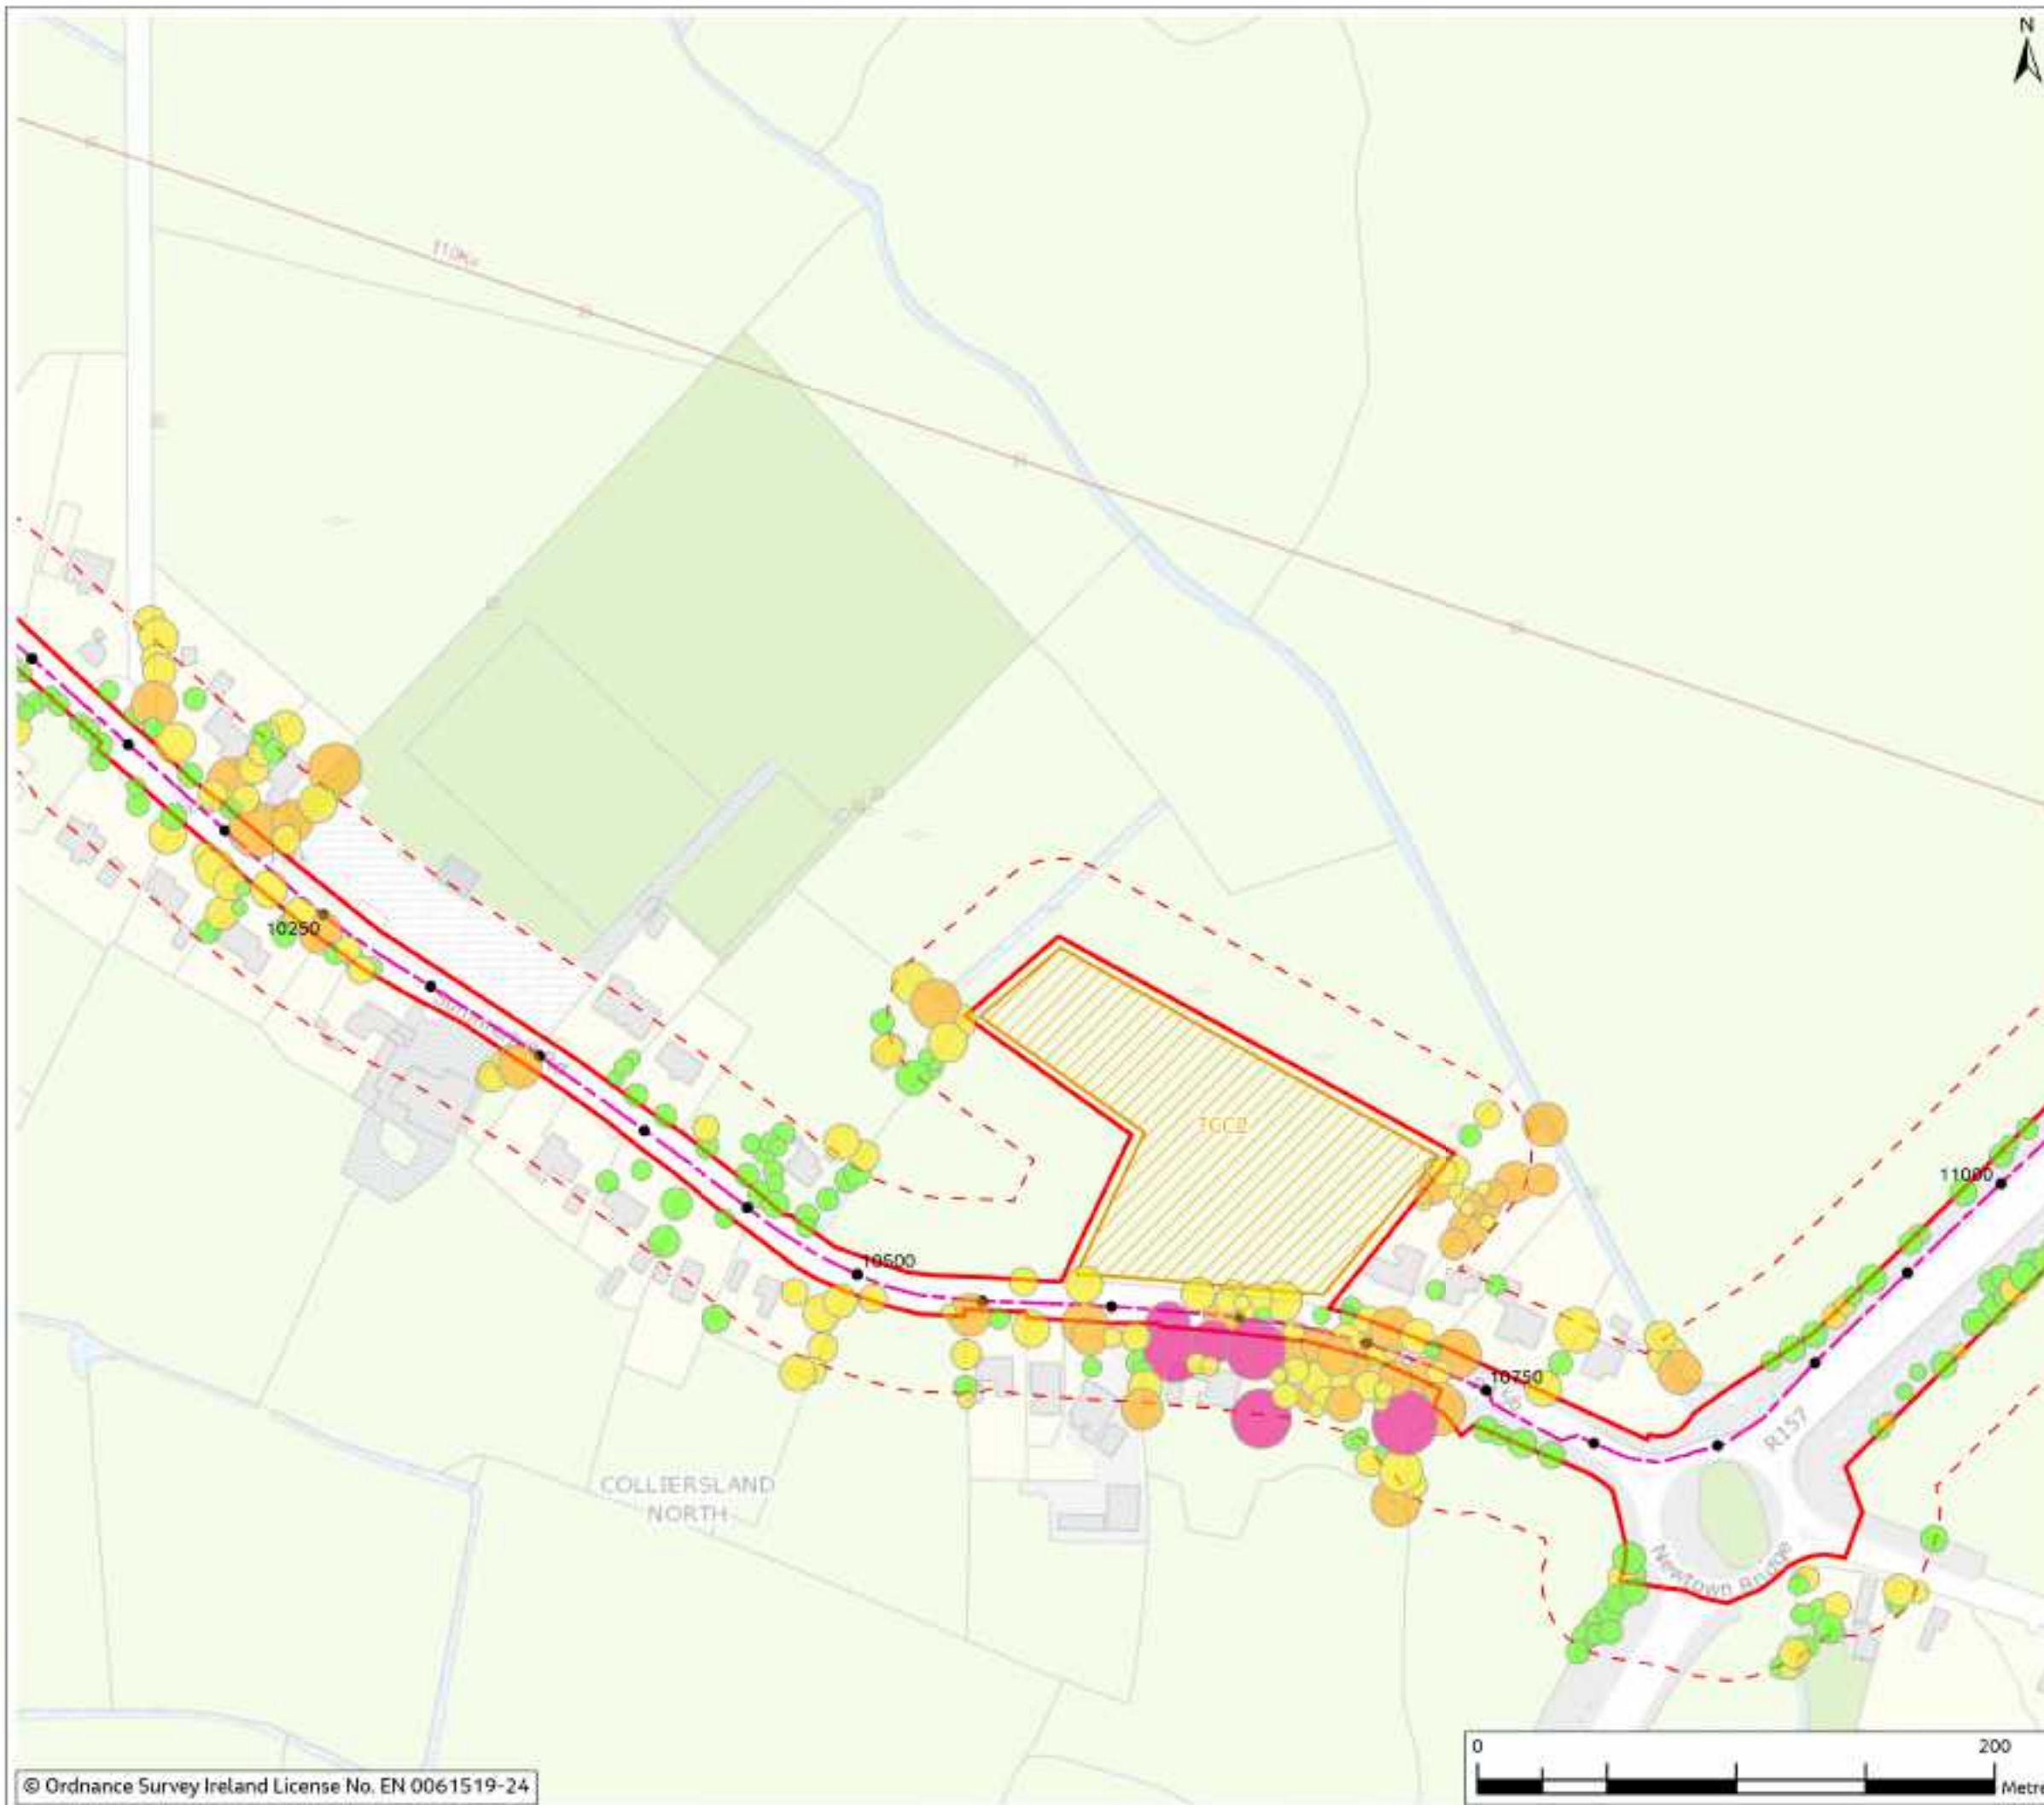


Figure 18.4

Legend

- Chainage
 - Proposed Cable Route
 - Planning Application Boundary (PAB)
 - Temporary Construction Compound
 - Study Area (30m Buffer)
- Combined Weighting
- 1
 - 2
 - 3
 - 4



0	Mar 2024	Final	Issued	PS	PS	DS
Rev	Date	Purpose of revision	Drawn	Checked	Revised	Approved

Jacobs



Client: East Meath - North Dublin Grid Upgrade

Drawing Title: Figure 18.4 - Trees by Combined Weighting and Significant Trees (Sheet 14 of 47)

Drawing Status: FINAL

Scale @ A3: 1:2,500 DO NOT SCALE

OS Sheet No.

Jacobs No. 8321084AJ

Drawing No. 321084AJ-JAC-ZZ-XX-DR-G-0615

© Copyright 2024 Jacobs U.K. Limited. The concepts and information contained in this document are the property of Jacobs. Use or copying of this document in whole or in part without the written permission of Jacobs constitutes an infringement of copyright. Limitation: This drawing has been prepared on behalf of, and for the exclusive use of, Jacobs' Client, and is subject to, and issued in accordance with, the provisions of the contract between Jacobs and the Client. Jacobs accepts no liability or responsibility whatsoever for, or in respect of, any use of, or reliance upon, this drawing by any third party.

Figure 18.4

Legend

- Chainage
 - Proposed Cable Route
 - Planning Application Boundary (PAB)
 - Temporary Construction Compound
 - Study Area (30m Buffer)
- | Combined Weighting | |
|--------------------|---|
| 1 | 2 |
| 3 | 4 |



0	Mar 2024	Final	Issued	PS	PS	DS
Rev	Date	Purpose of revision	Drawn	Checked	Revised	Approved

Jacobs



Client: East Meath - North Dublin Grid Upgrade

Drawing Title: Figure 18.4 - Trees by Combined Weighting and Significant Trees (Sheet 15 of 47)

Drawing Status: FINAL


Scale @ A3: 1:2,500 DO NOT SCALE


OS Sheet No.

Jacobs No: 8321084AJ

Drawing No: 321084AJ-JAC-ZZ-XX-DR-G-0616

© Copyright 2024 Jacobs U.K. Limited. The concepts and information contained in this document are the property of Jacobs. Use or copying of this document in whole or in part without the written permission of Jacobs constitutes an infringement of copyright. Limitation: This drawing has been prepared on behalf of, and for the exclusive use of, Jacobs' Client, and is subject to, and issued in accordance with, the provisions of the contract between Jacobs and the Client. Jacobs accepts no liability or responsibility whatsoever for, or in respect of, any use of, or reliance upon, this drawing by any third party.

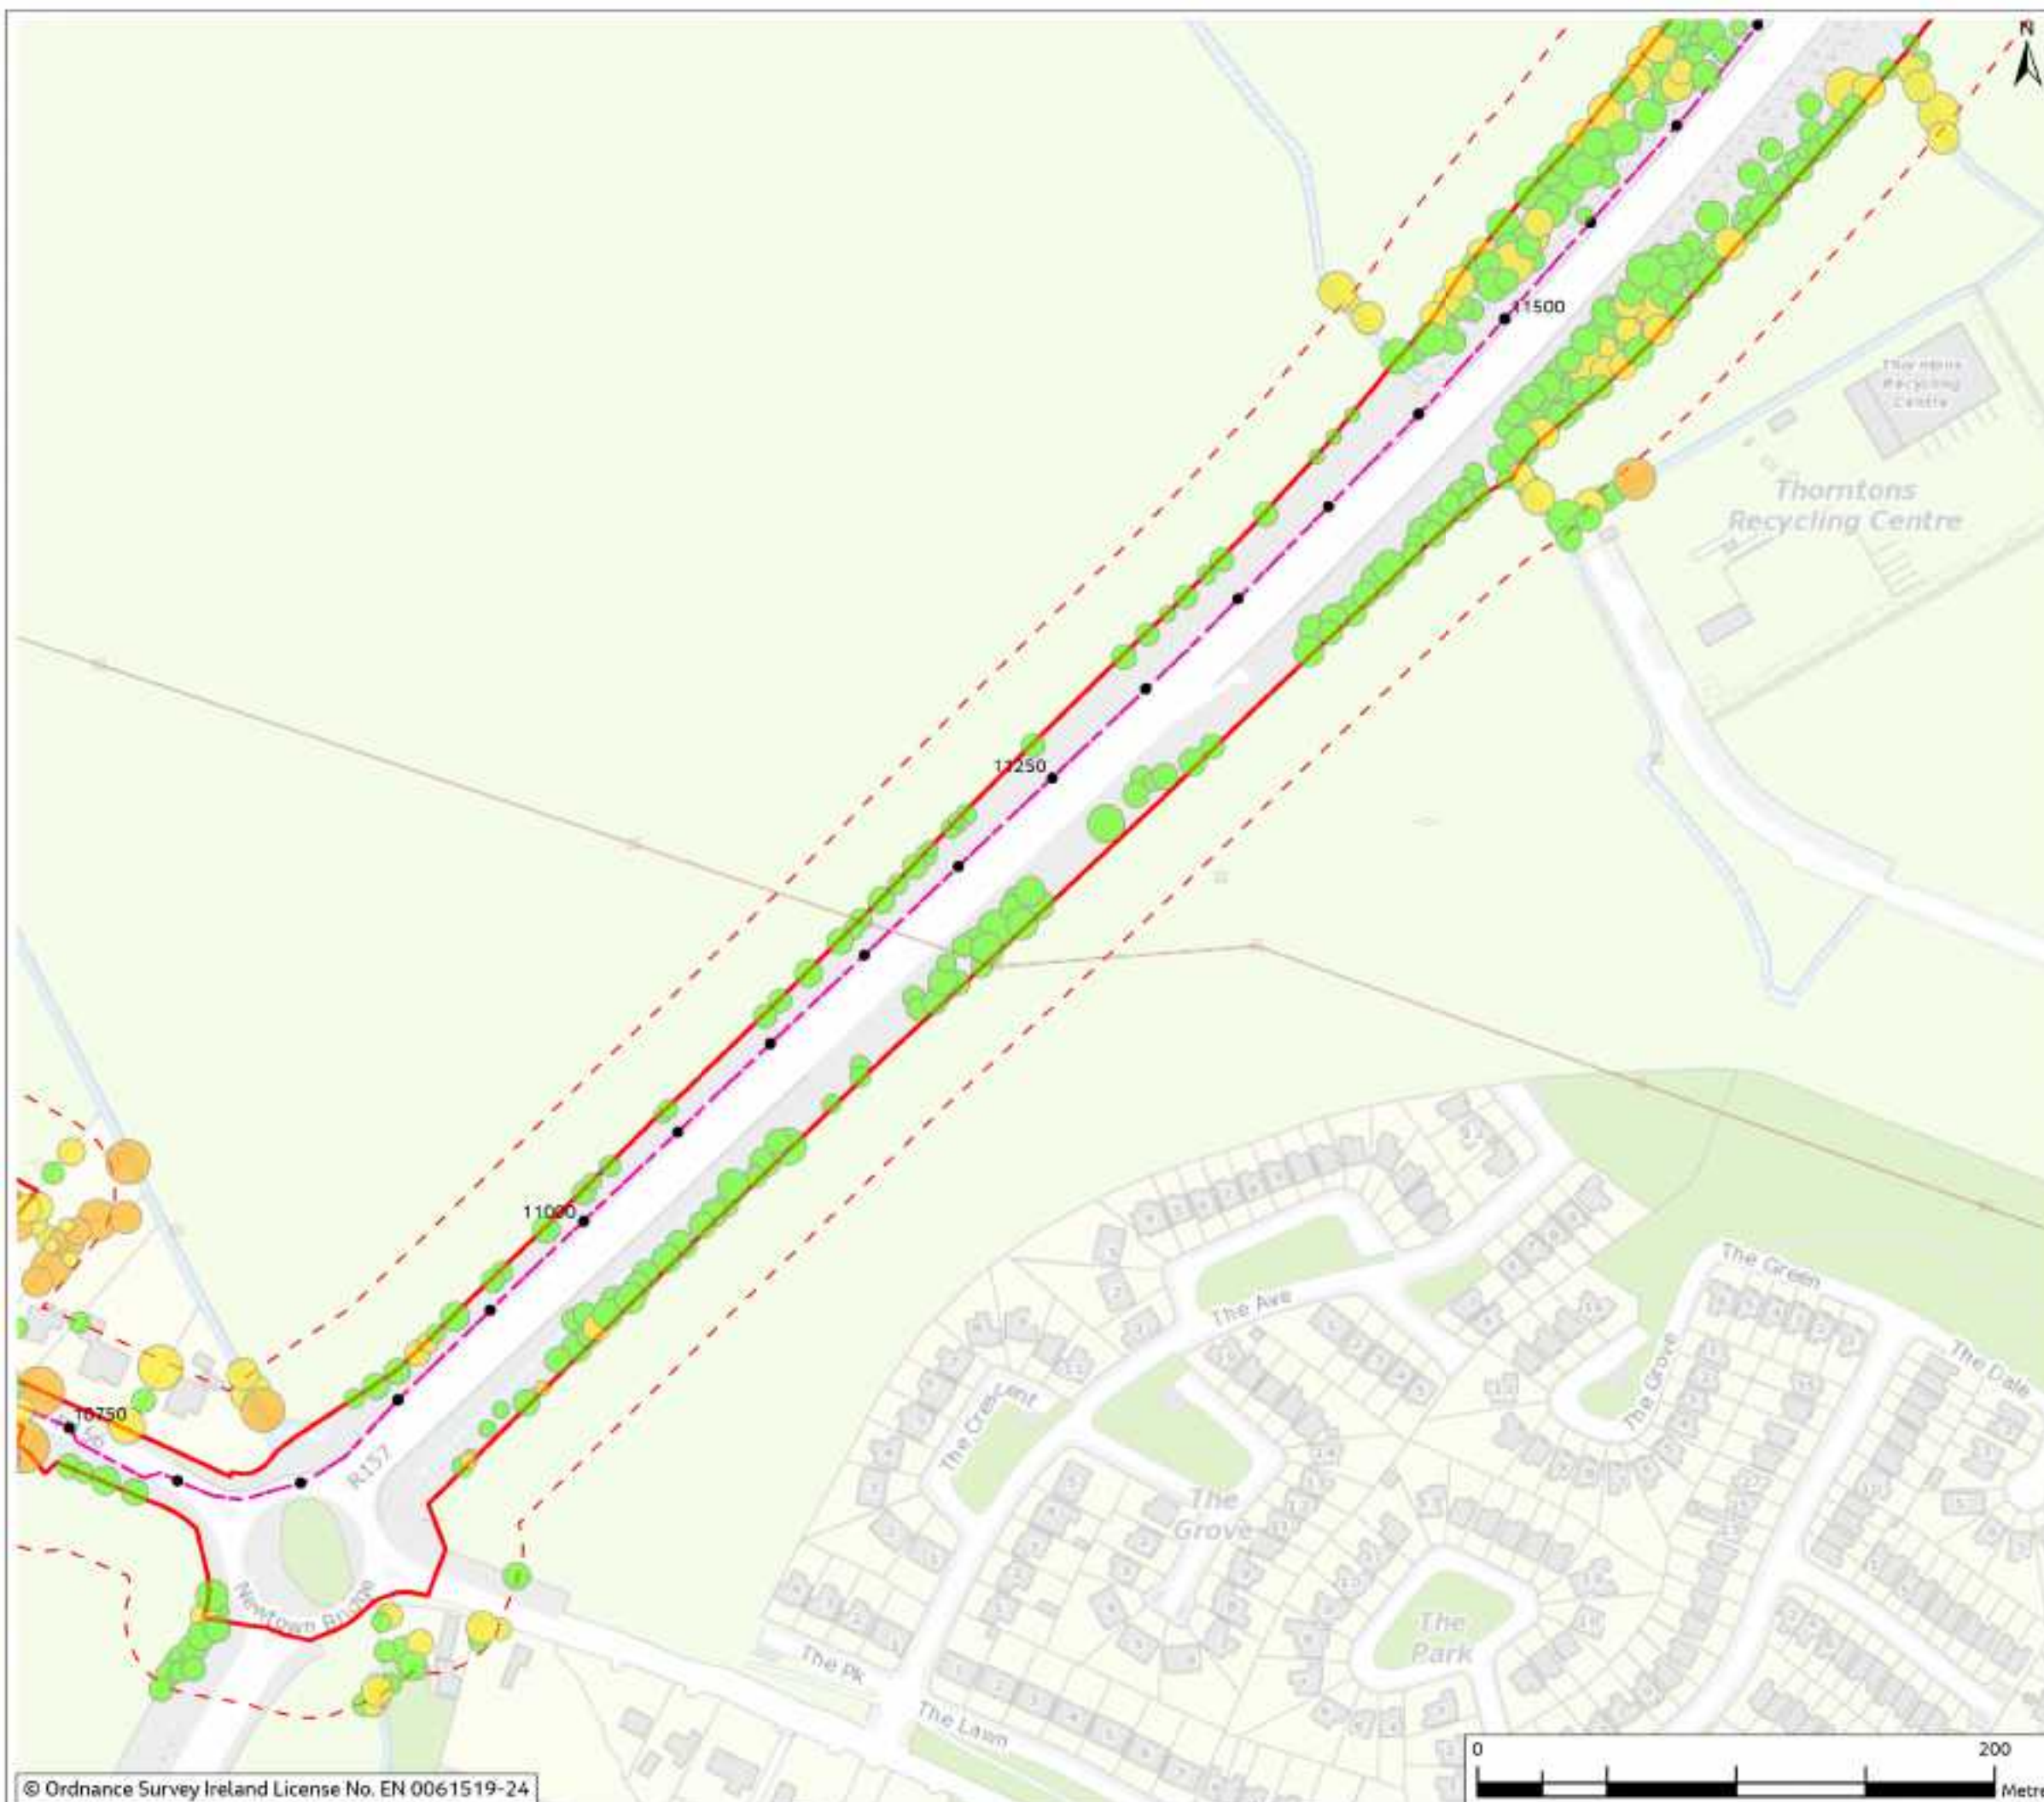

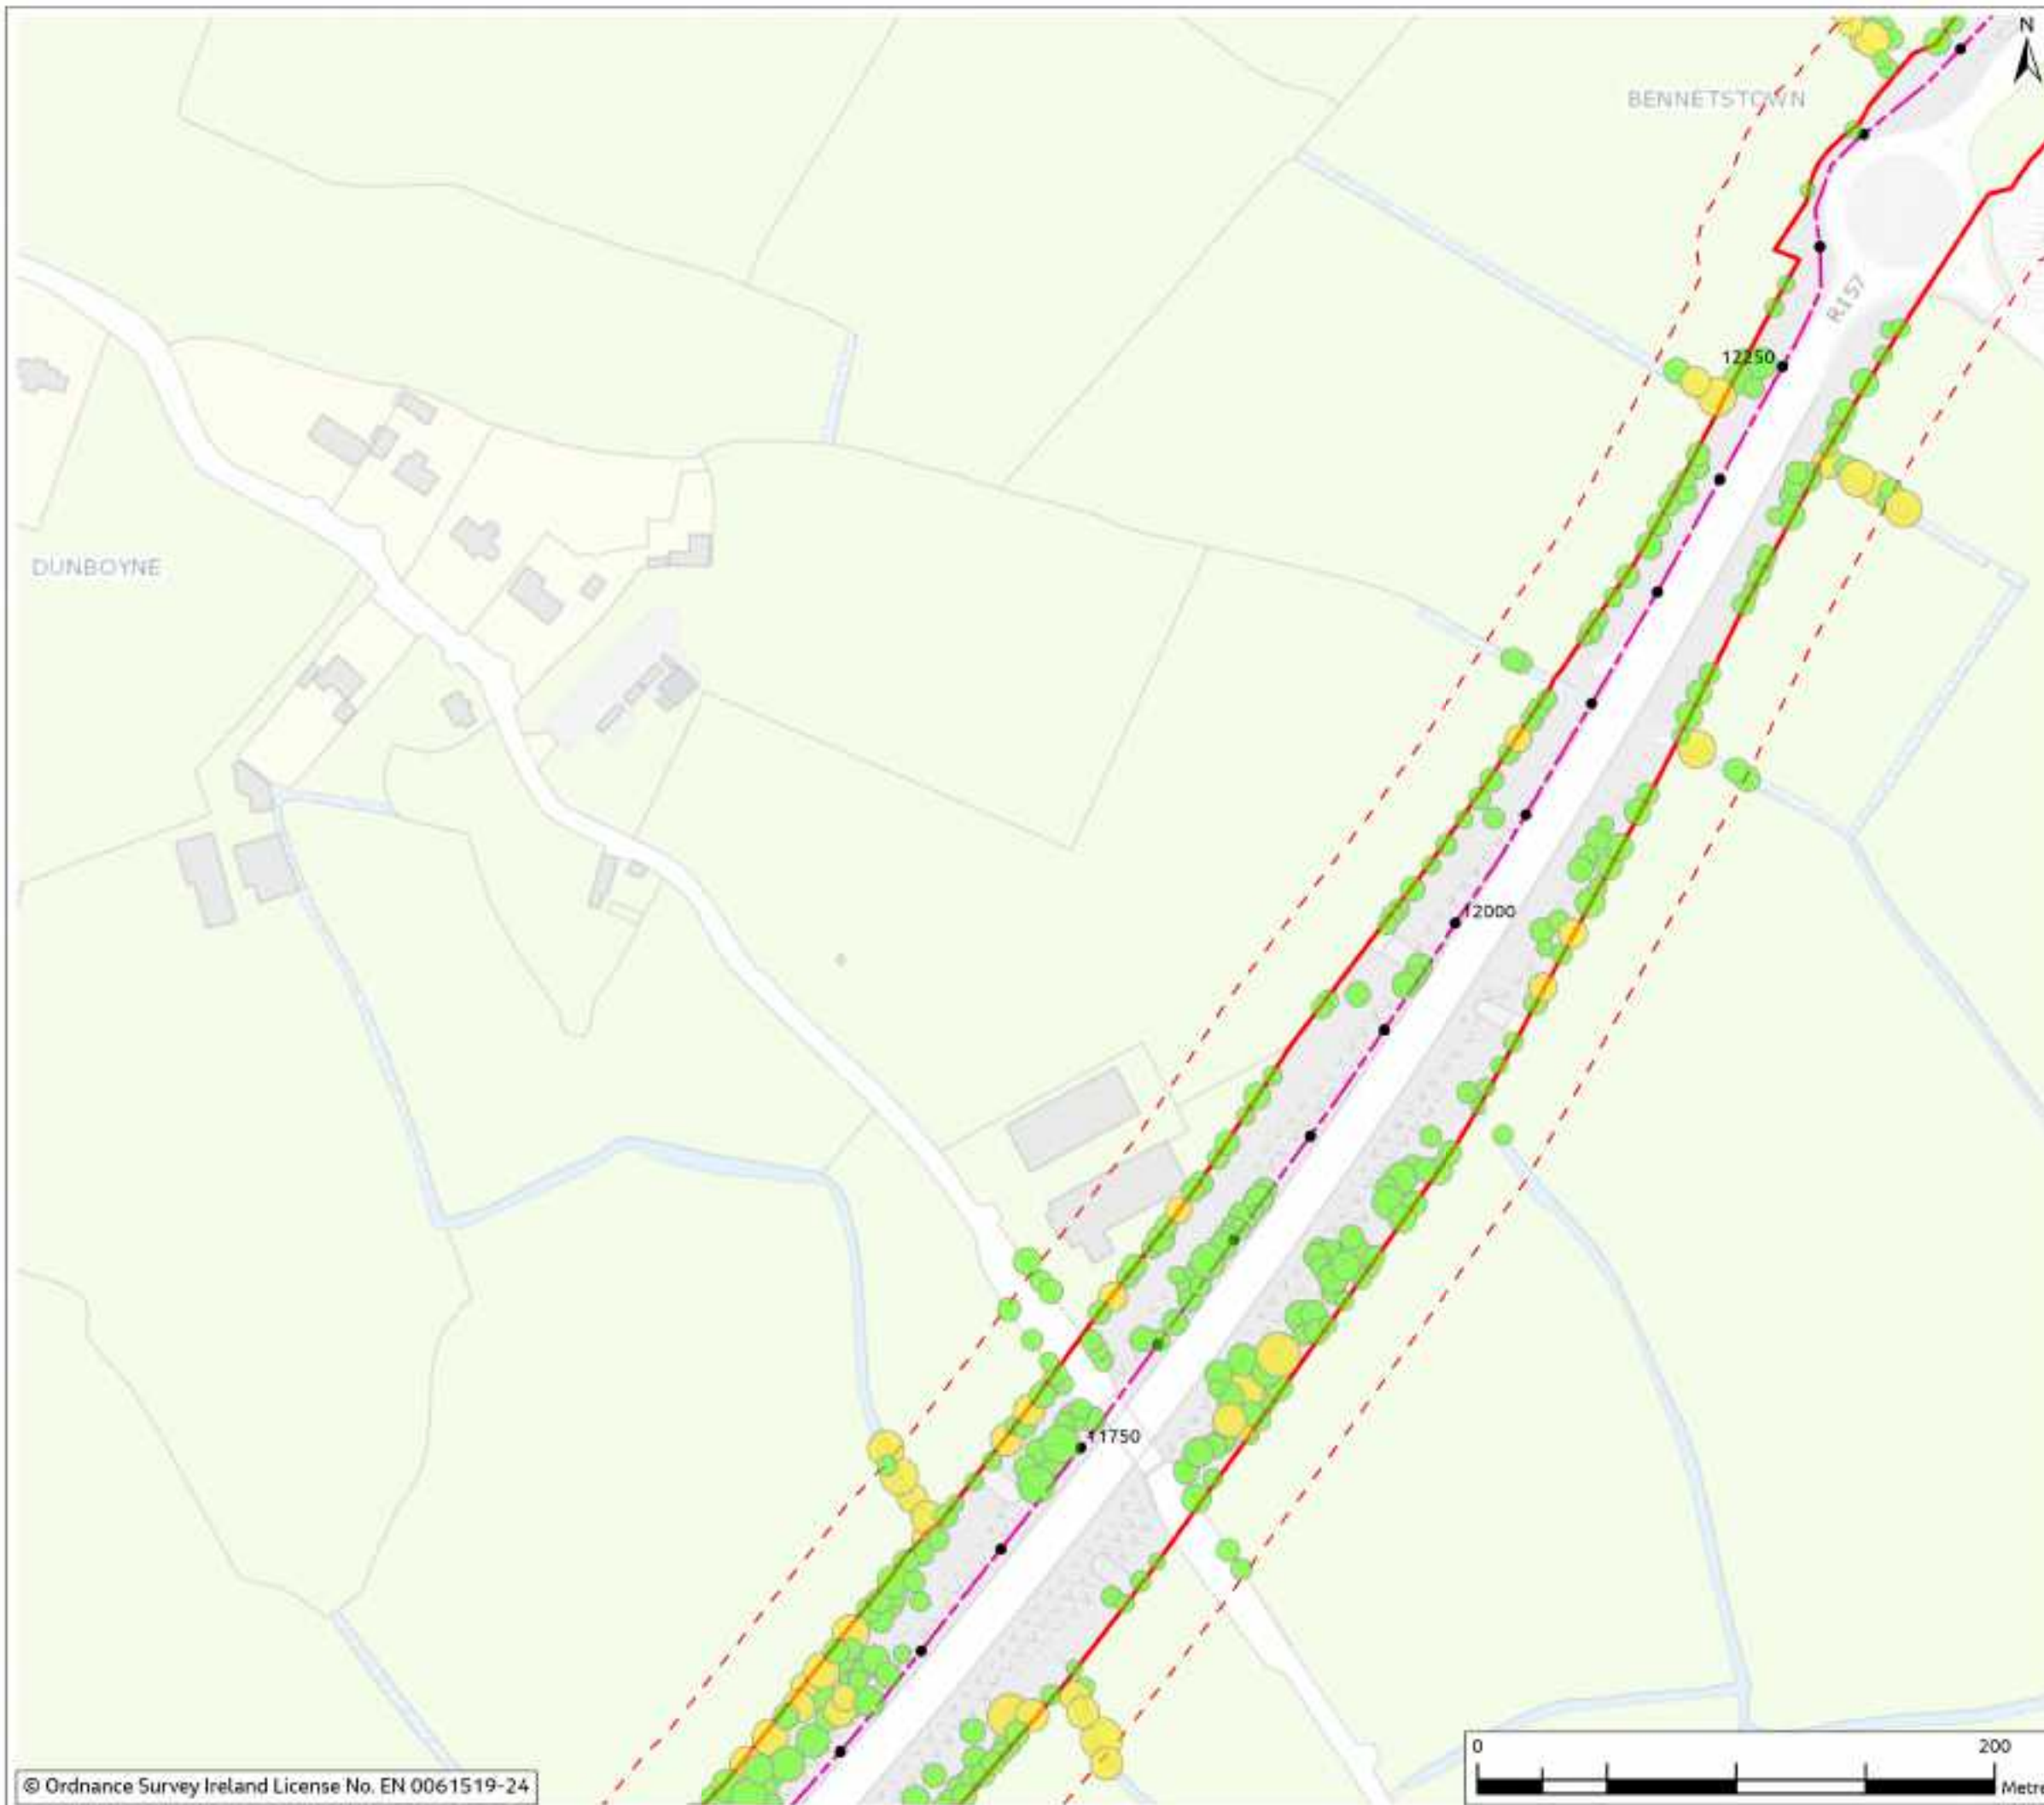

© Ordnance Survey Ireland License No. EN 0061519-24

Figure 18.4

Legend

- Chainage
 - Proposed Cable Route
 - Planning Application Boundary (PAB)
 - Study Area (30m Buffer)
- Combined Weighting
- 1
 - 2



0	Mar 2024	Final	Issued	PS	PS	DS
Rev	Date	Purpose of revision	Drawn	Checked	Revised	Approved

Jacobs

Client



Project

East Meath - North Dublin Grid Upgrade

Drawing Title

Figure 18.4 - Trees by Combined Weighting and Significant Trees (Sheet 16 of 47)

Drawing Status

FINAL

Scale @ A3

1:2,500

DO NOT SCALE

OS Sheet No.

Jacobs No.

8321084AJ

Drawing No.

321084AJ-JAC-ZZ-XX-DR-G-0617

© Copyright 2024 Jacobs U.K. Limited. The concepts and information contained in this document are the property of Jacobs. Use or copying of this document in whole or in part without the written permission of Jacobs constitutes an infringement of copyright. Limitation: This drawing has been prepared on behalf of, and for the exclusive use of, Jacobs' Client, and is subject to, and issued in accordance with, the provisions of the contract between Jacobs and the Client. Jacobs accepts no liability or responsibility whatsoever for, or in respect of, any use of, or reliance upon, this drawing by any third party.

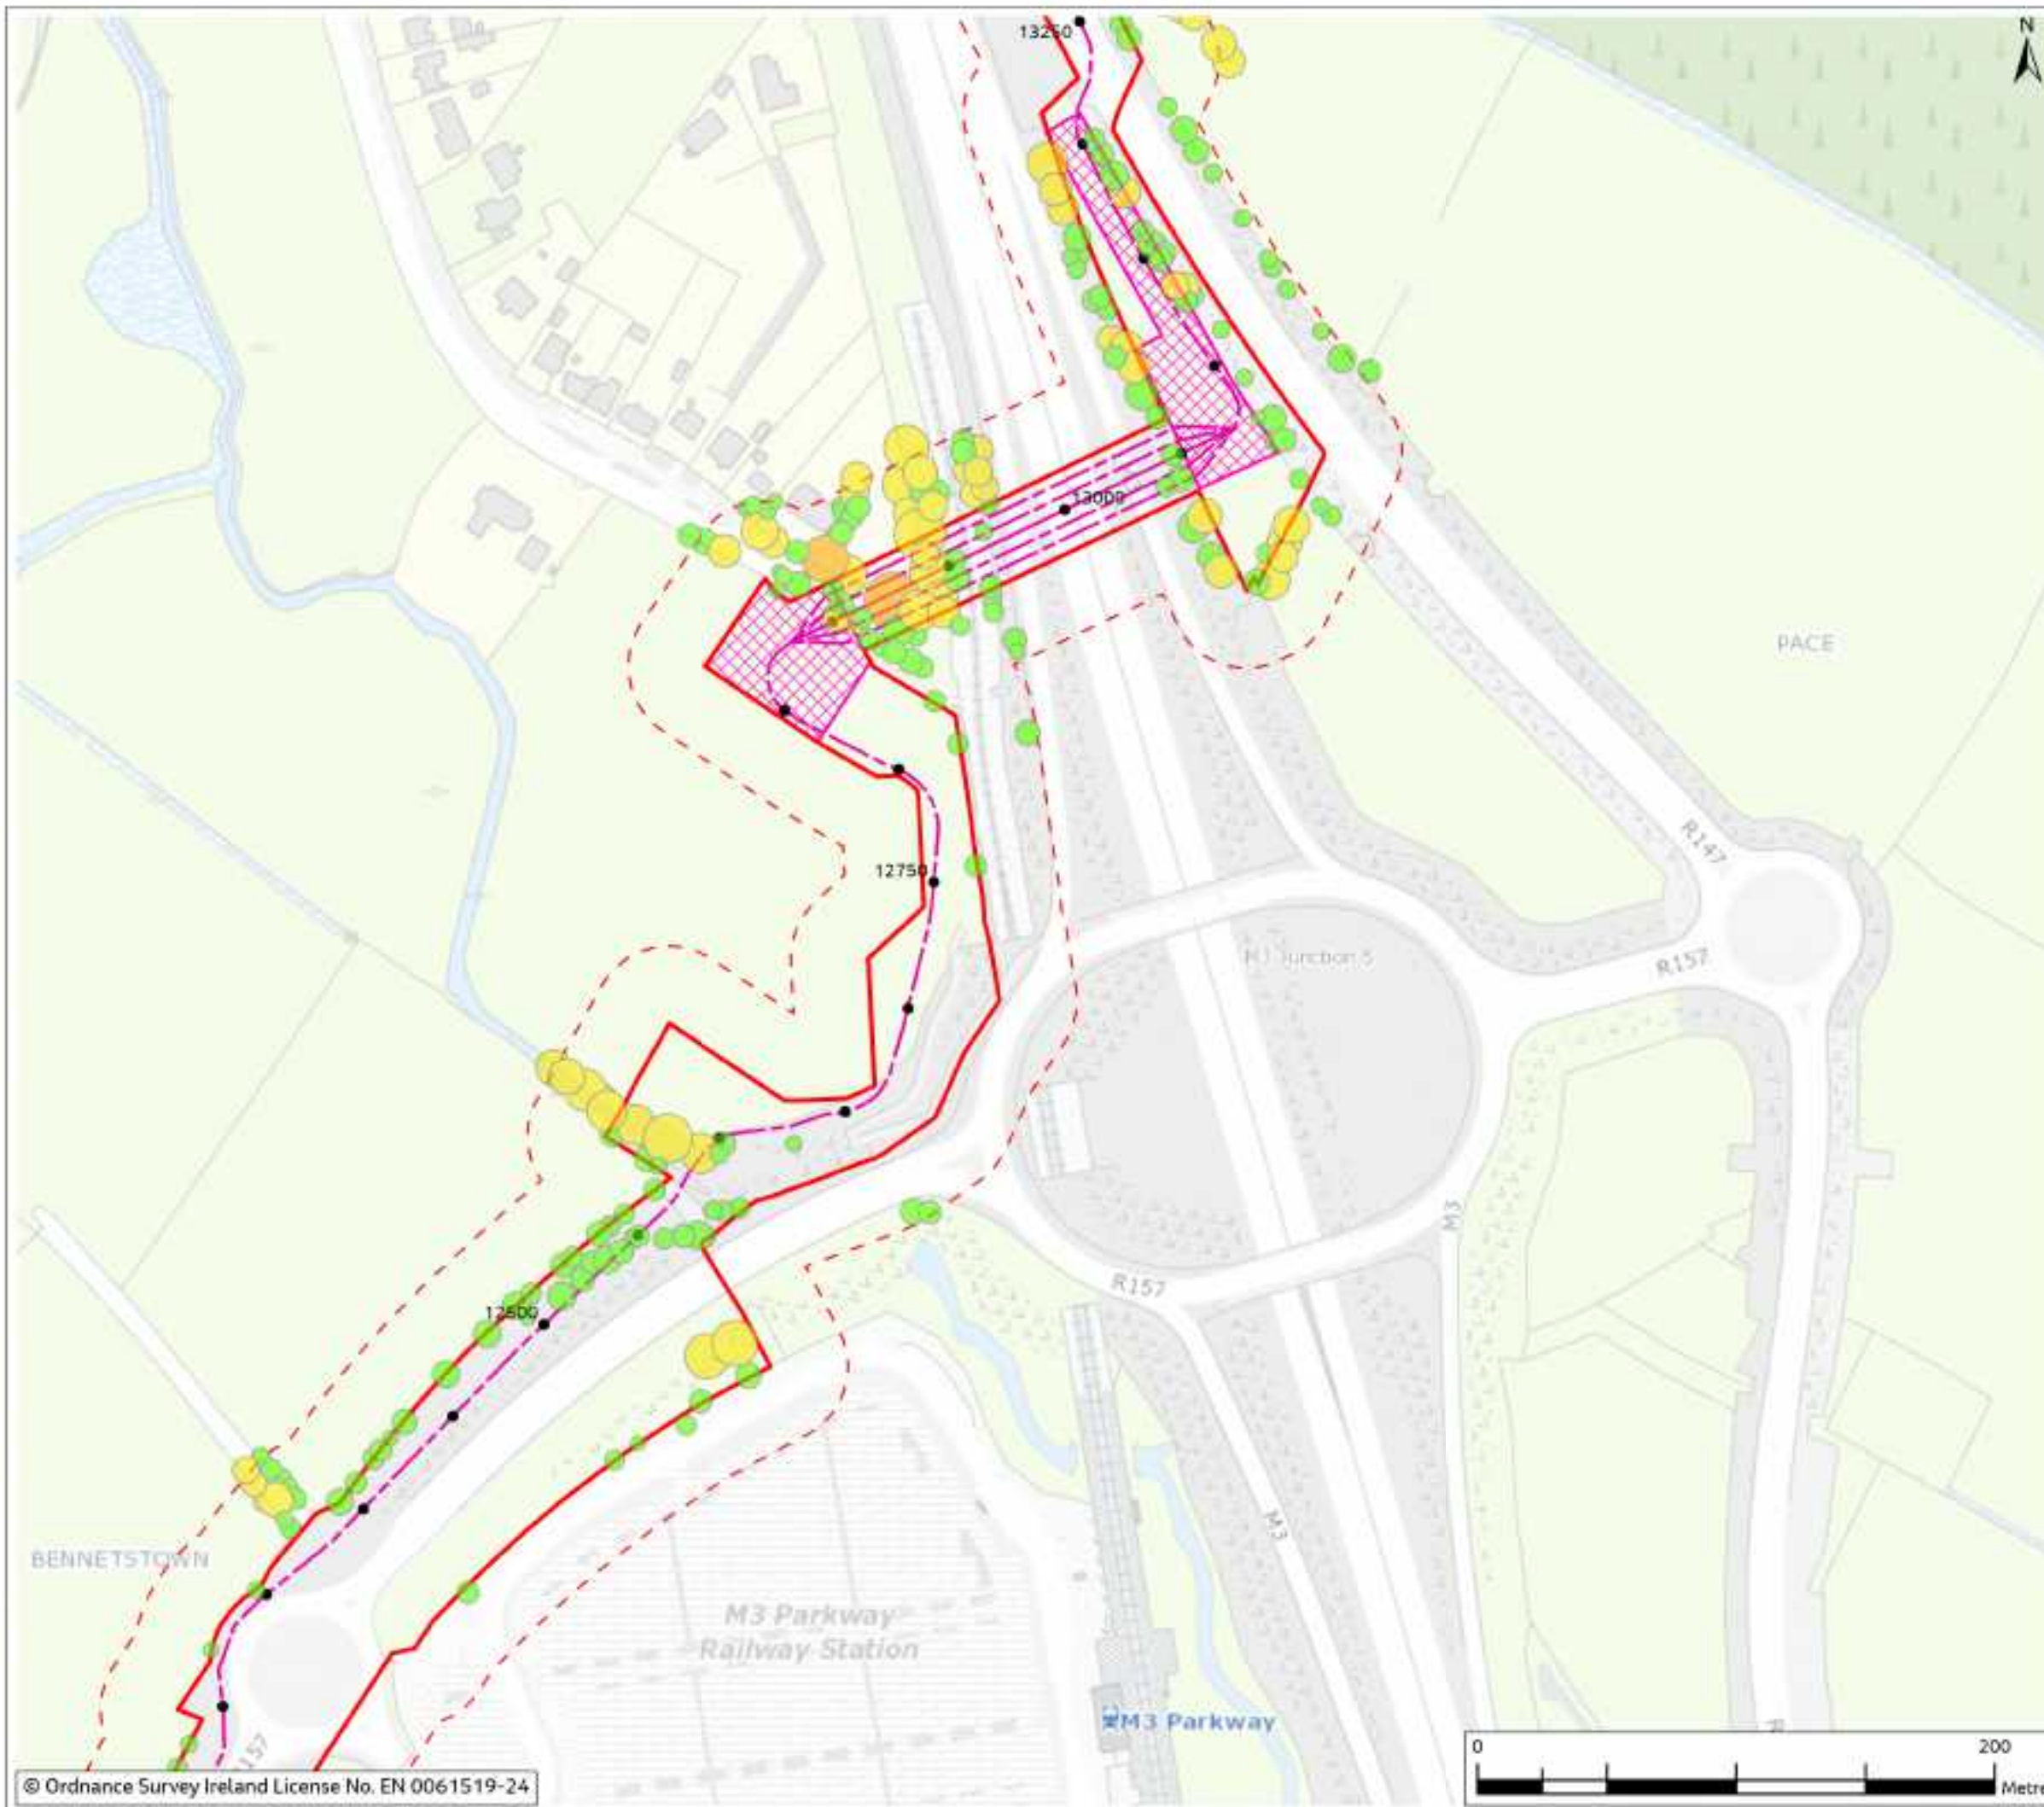


Figure 18.4

Legend

- Chainage
 - Proposed Cable Route
 - Planning Application Boundary (PAB)
 - HDD Compound
 - Study Area (30m Buffer)
- Combined Weighting
- 1
 - 2
 - 3



Rev	Date	Purpose of revision	Drawn	Checked	Revised	App'd
0	Mar 2024	Final				

Jacobs



Project
East Meath - North Dublin Grid Upgrade

Drawing Title
Figure 18.4 - Trees by Combined Weighting and Significant Trees (Sheet 17 of 47)

Drawing Status
FINAL

Scale @ A3
1:2,500

OS Sheet No.
8321084AJ

Drawing No.
321084AJ-JAC-ZZ-XX-DR-G-0618

© Copyright 2024 Jacobs U.K. Limited. The concepts and information contained in this document are the property of Jacobs. Use or copying of this document in whole or in part without the written permission of Jacobs constitutes an infringement of copyright. Limitation: This drawing has been prepared on behalf of, and for the exclusive use of, Jacobs' Client, and is subject to, and issued in accordance with, the provisions of the contract between Jacobs and the Client. Jacobs accepts no liability or responsibility whatsoever for, or in respect of, any use of, or reliance upon, this drawing by any third party.



Figure 18.4

Legend

- Chainage
 - Proposed Cable Route
 - Planning Application Boundary (PAB)
 - HDD Compound
 - Study Area (30m Buffer)
- Combined Weighting
- 1
 - 2
 - 3
 - 4



0	Mar 2024	Final	Issued	PS	PS	DS
Rev	Date	Purpose of revision	Drawn	Checked	Revised	Approved

Jacobs



Project
East Meath - North Dublin Grid Upgrade

Drawing Title
Figure 18.4 - Trees by Combined Weighting and Significant Trees (Sheet 18 of 47)

Drawing Status
FINAL

Scale @ A3
1:2,500

OS Sheet No.
8321084AJ

Drawing No.
321084AJ-JAC-ZZ-XX-DR-G-0619

© Copyright 2024 Jacobs U.K. Limited. The concepts and information contained in this document are the property of Jacobs. Use or copying of this document in whole or in part without the written permission of Jacobs constitutes an infringement of copyright. Limitation: This drawing has been prepared on behalf of, and for the exclusive use of, Jacobs' Client, and is subject to, and issued in accordance with, the provisions of the contract between Jacobs and the Client. Jacobs accepts no liability or responsibility whatsoever for, or in respect of, any use of, or reliance upon, this drawing by any third party.

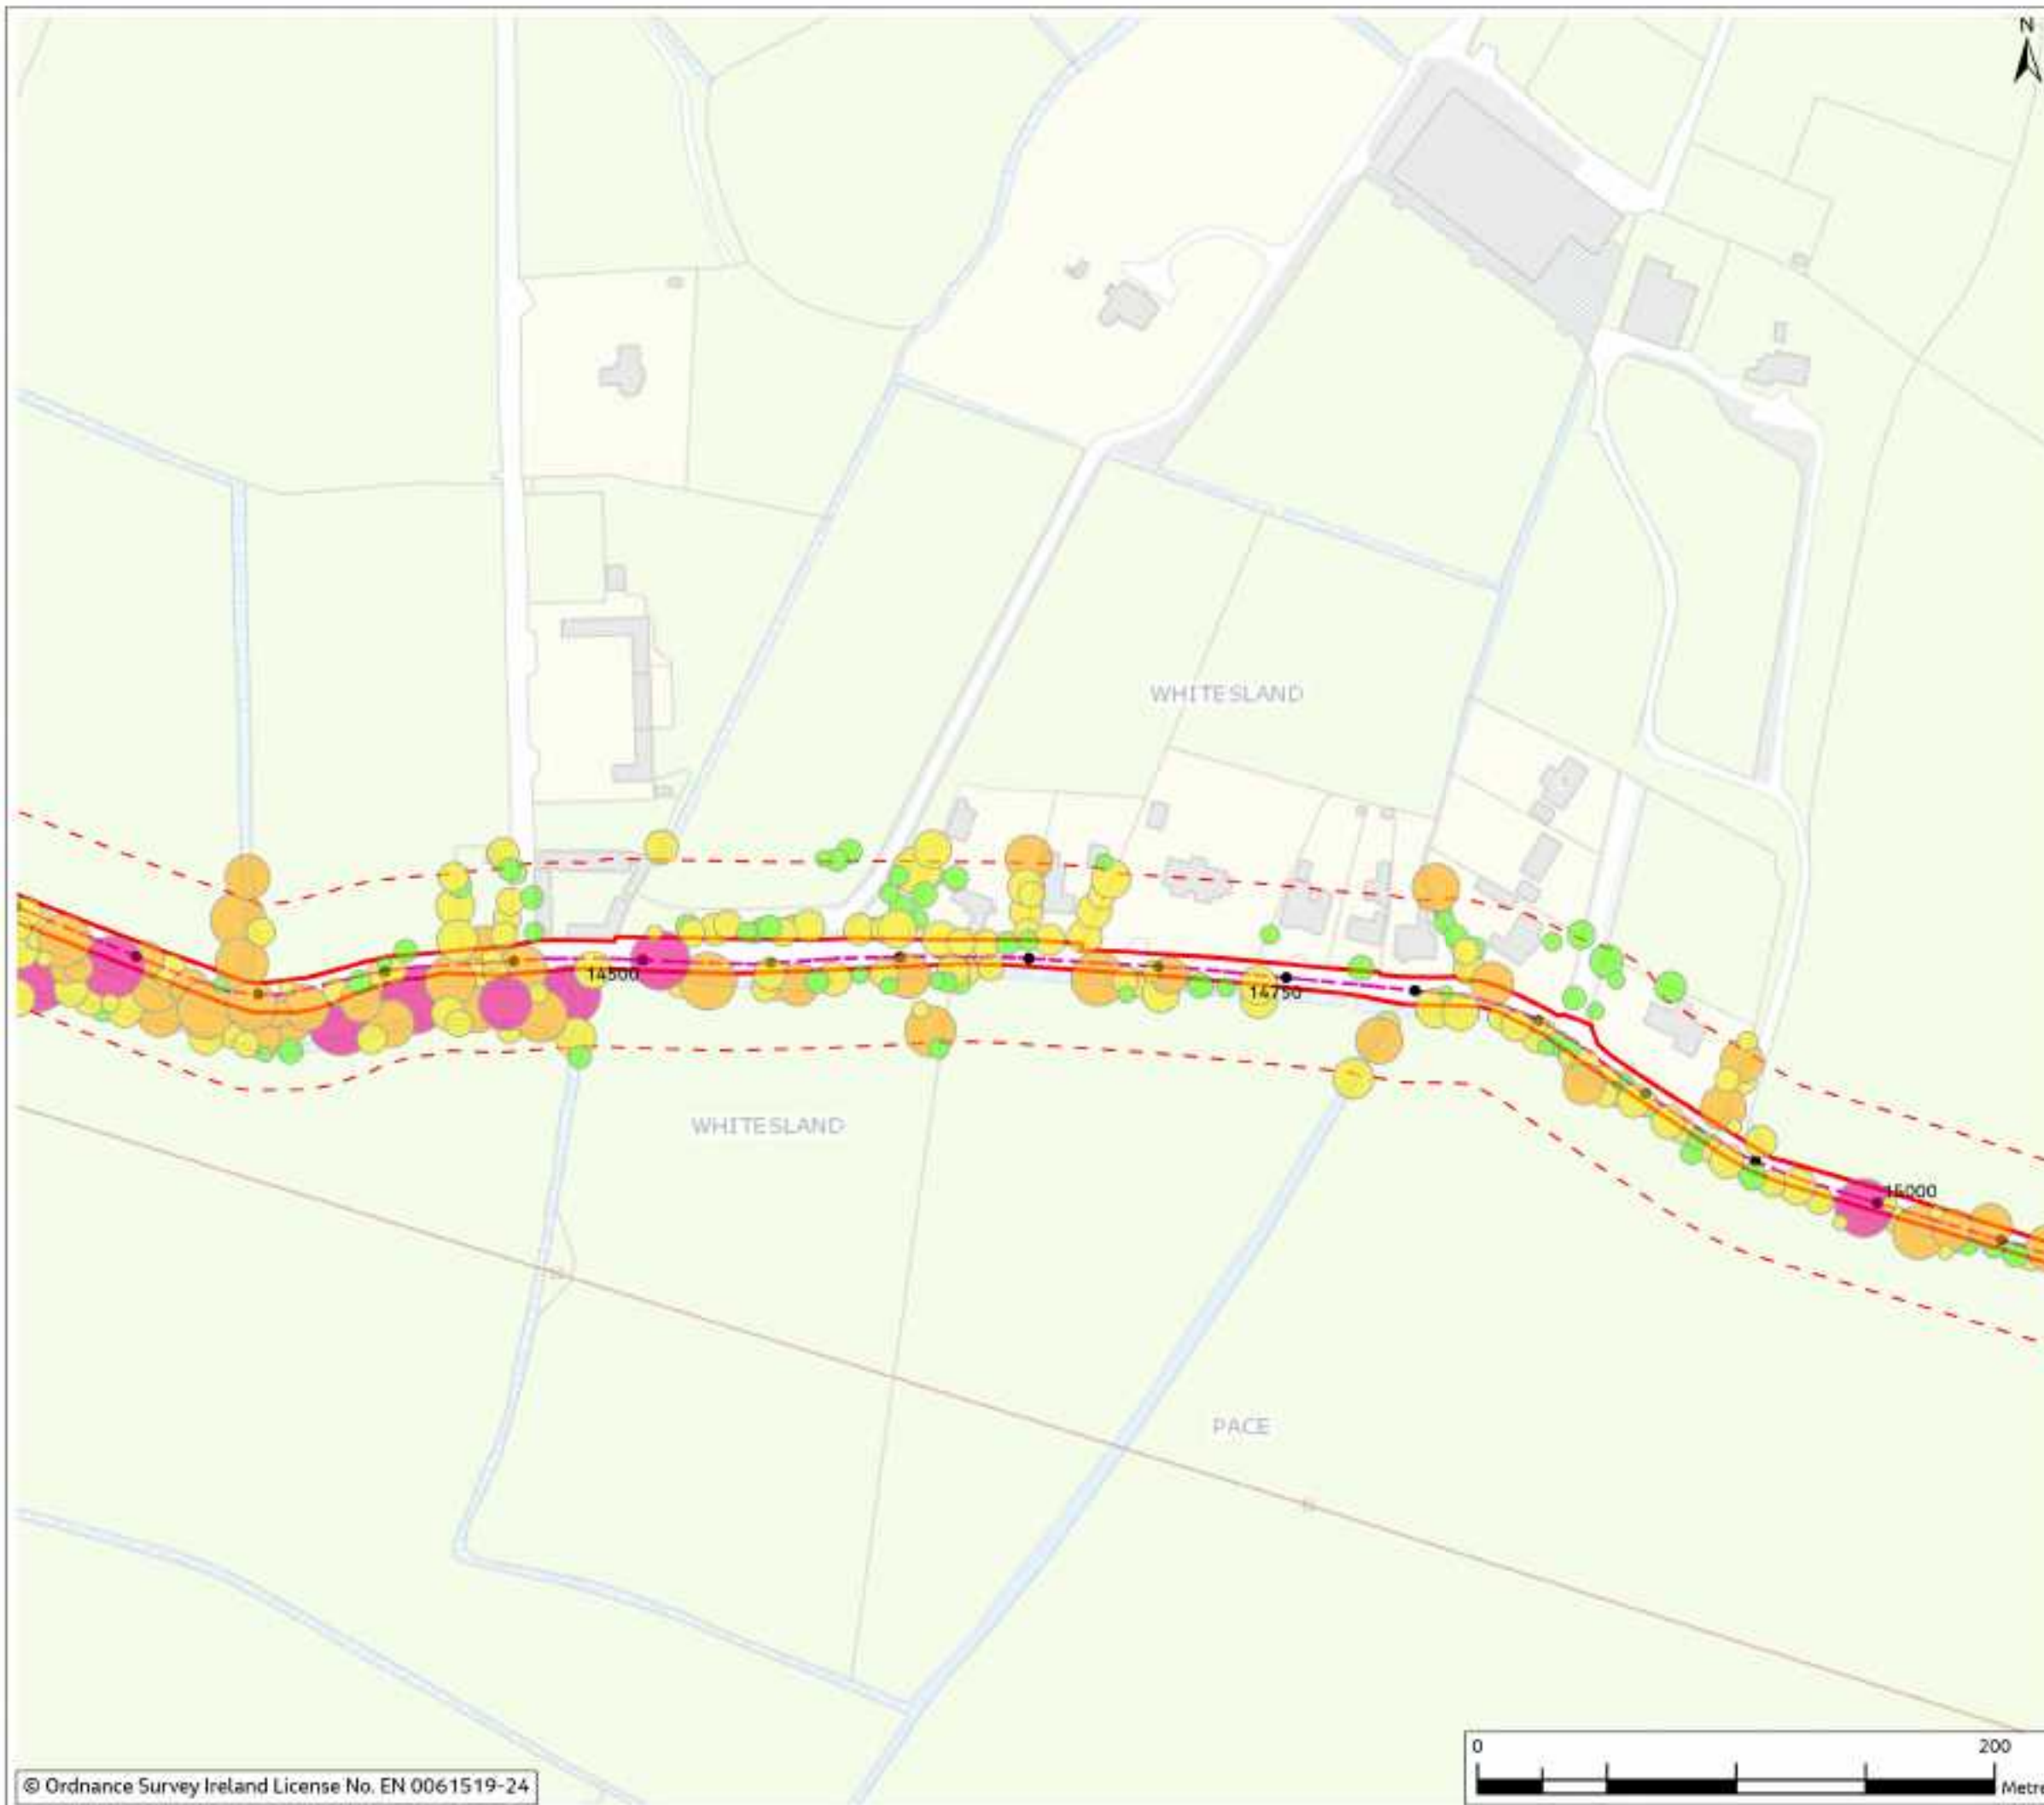


Figure 18.4

Legend

- | | |
|---------------------------------------|--------------------|
| ● Chainage | Combined Weighting |
| --- Proposed Cable Route | 1 |
| □ Planning Application Boundary (PAB) | 2 |
| --- Study Area (30m Buffer) | 3 |
| | 4 |



0	Mar 2024	Final	Issued	PS	PS	DS
Rev	Date	Purpose of revision	Drawn	Checked	Revised	Approved

Jacobs



Project
East Meath - North Dublin Grid Upgrade

Drawing Title
Figure 18.4 - Trees by Combined Weighting and Significant Trees (Sheet 19 of 47)

Drawing Status
FINAL

Scale @ A3
1:2,500 DO NOT SCALE

OS Sheet No.

Jacobs No.
8321084AJ

Drawing No.
321084AJ-JAC-ZZ-XX-DR-G-0620

© Copyright 2024 Jacobs U.K. Limited. The concepts and information contained in this document are the property of Jacobs. Use or copying of this document in whole or in part without the written permission of Jacobs constitutes an infringement of copyright. Limitation: This drawing has been prepared on behalf of, and for the exclusive use of, Jacobs' Client, and is subject to, and issued in accordance with, the provisions of the contract between Jacobs and the Client. Jacobs accepts no liability or responsibility whatsoever for, or in respect of, any use of, or reliance upon, this drawing by any third party.



© Ordnance Survey Ireland License No. EN 0061519-24

Figure 18.4

Legend

- | | |
|---------------------------------------|---------------------------|
| ● Chainage | |
| - - - Proposed Cable Route | |
| □ Planning Application Boundary (PAB) | |
| - - - Study Area (30m Buffer) | |
| | Combined Weighting |
| | 1 (Green) |
| | 2 (Yellow) |
| | 3 (Orange) |
| | 4 (Pink) |



0	Mar 2024	Final	Issd:	PS	PS	DS
Rev	Date	Purpose of revision	Drawn	Check'd	Rev'd	App'd

Jacobs

Client:



Project:

East Meath - North Dublin Grid Upgrade

Drawing Title:

Figure 18.4 - Trees by Combined Weighting and Significant Trees
(Sheet 20 of 47)

Drawing Status:

FINAL

Scale @ A3:

1:2,500

DO NOT SCALE

OS Sheet No.:

832108AJ


Jacobs No.:

832108AJ

Drawing No.:

321084AJ-JAC-ZZ-XX-DR-G-0621

© Copyright 2024 Jacobs U.K. Limited. The concepts and information contained in this document are the property of Jacobs. Use or copying of this document in whole or in part without the written permission of Jacobs constitutes an infringement of copyright. Limitation: This drawing has been prepared on behalf of, and for the exclusive use of, Jacobs' Client, and is subject to, and issued in accordance with, the provisions of the contract between Jacobs and the Client. Jacobs accepts no liability or responsibility whatsoever for, or in respect of, any use of, or reliance upon, this drawing by any third party.

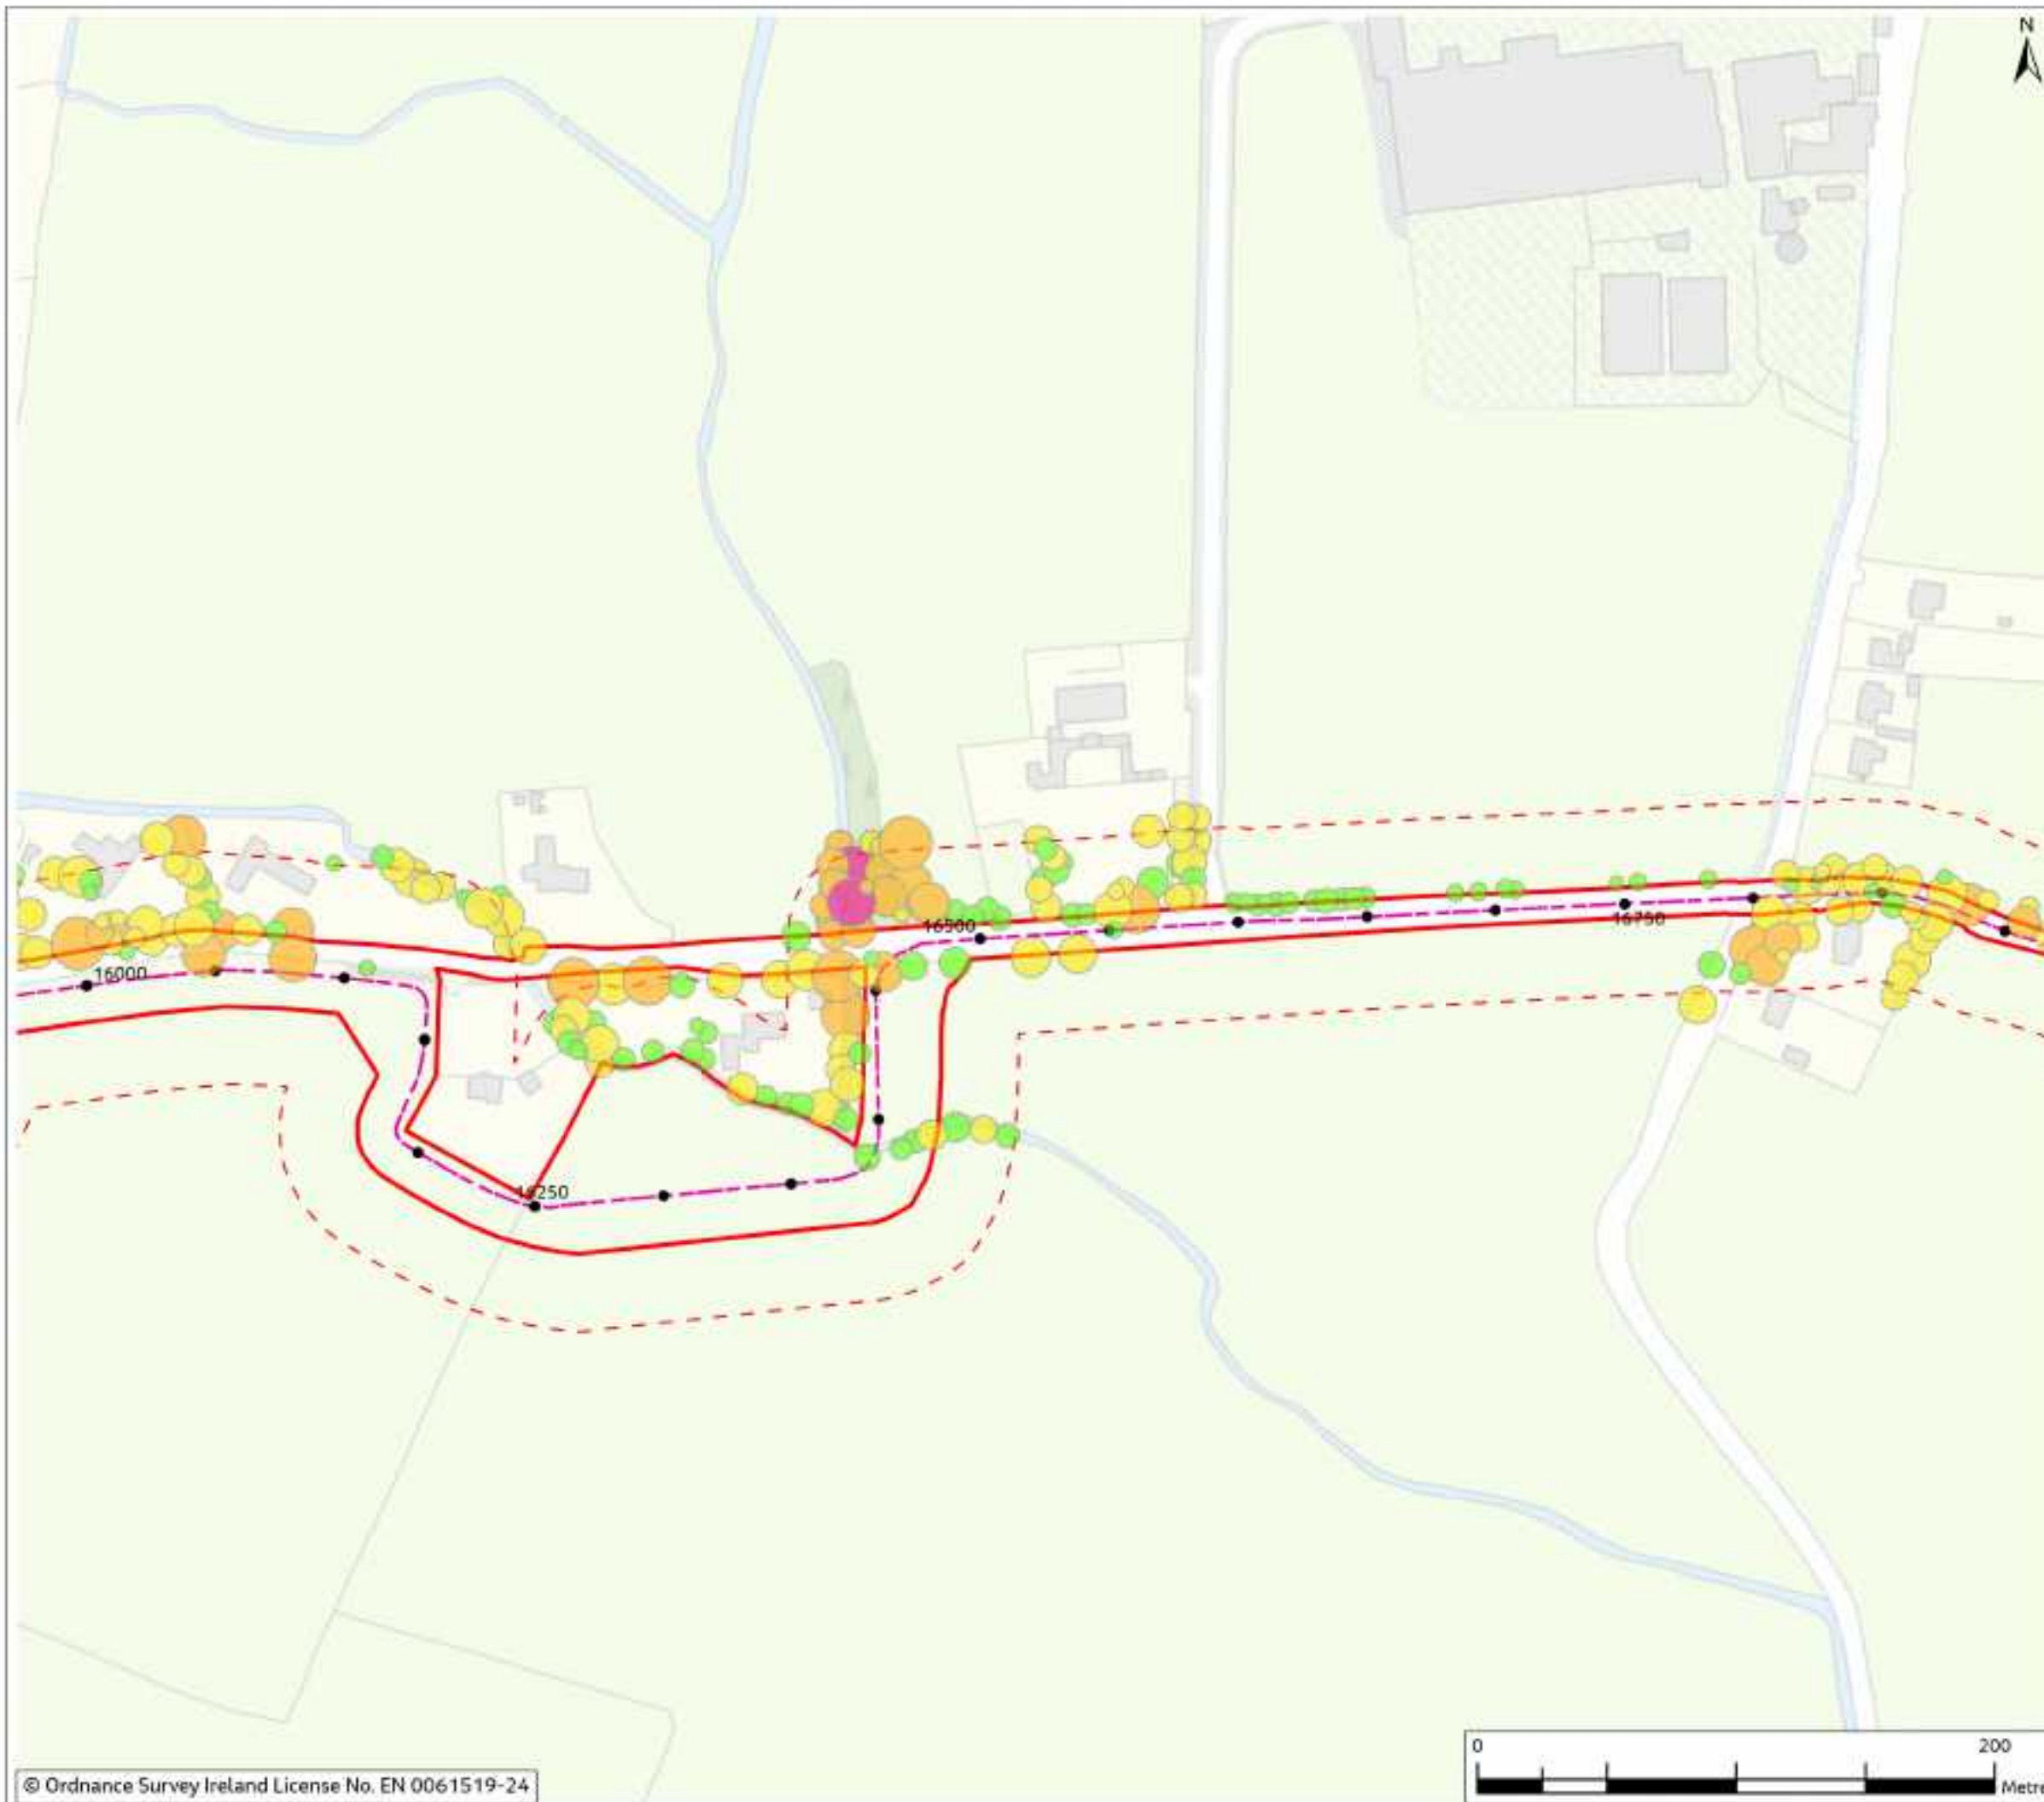

© Ordnance Survey Ireland License No. EN 0061519-24

Figure 18.4

Legend

- | | |
|---------------------------------------|--------------------|
| ● Chainage | Combined Weighting |
| - - - Proposed Cable Route | 1 |
| □ Planning Application Boundary (PAB) | 2 |
| - - - Study Area (30m Buffer) | 3 |
| | 4 |



0	Mar 2024	Final	Issd	PS	PS	DS
Rev	Date	Purpose of revision	Drawn	Checked	Revised	Approved

Jacobs

Client:



Project:

East Meath - North Dublin Grid Upgrade

Drawing Title:

Figure 18.4 - Trees by Combined Weighting and Significant Trees
(Sheet 21 of 47)

Drawing Status:

FINAL

Scale @ A3:

1:2,500

DO NOT SCALE

OS Sheet No.:

Jacobs No.:

8321084AJ

Drawing No.:

321084AJ-JAC-ZZ-XX-DR-G-0622

© Copyright 2024 Jacobs U.K. Limited. The concepts and information contained in this document are the property of Jacobs. Use or copying of this document in whole or in part without the written permission of Jacobs constitutes an infringement of copyright. Limitation: This drawing has been prepared on behalf of, and for the exclusive use of Jacobs' Client, and is subject to, and issued in accordance with, the provisions of the contract between Jacobs and the Client. Jacobs accepts no liability or responsibility whatsoever for, or in respect of, any use of, or reliance upon, this drawing by any third party.



Figure 18.4

Legend

- | | |
|---------------------------------------|--------------------|
| ● Chainage | Combined Weighting |
| --- Proposed Cable Route | 1 |
| □ Planning Application Boundary (PAB) | 2 |
| --- Study Area (30m Buffer) | 3 |



0	Mar 2024	Final	Issued	PS	PS	DS
Rev	Date	Purpose of revision	Drawn	Checked	Revised	Approved

Jacobs

Client



Project

East Meath - North Dublin Grid Upgrade

Drawing Title

Figure 18.4 - Trees by Combined Weighting and Significant Trees (Sheet 22 of 47)

Drawing Status

FINAL

Scale @ A3

1:2,500

DO NOT SCALE

OS Sheet No.

Jacobs No.

8321084AJ

Drawing No.

321084AJ-JAC-ZZ-XX-DR-G-0623

© Copyright 2024 Jacobs U.K. Limited. The concepts and information contained in this document are the property of Jacobs. Use or copying of this document in whole or in part without the written permission of Jacobs constitutes an infringement of copyright. Limitation: This drawing has been prepared on behalf of, and for the exclusive use of, Jacobs' Client, and is subject to, and issued in accordance with, the provisions of the contract between Jacobs and the Client. Jacobs accepts no liability or responsibility whatsoever for, or in respect of, any use of, or reliance upon, this drawing by any third party.

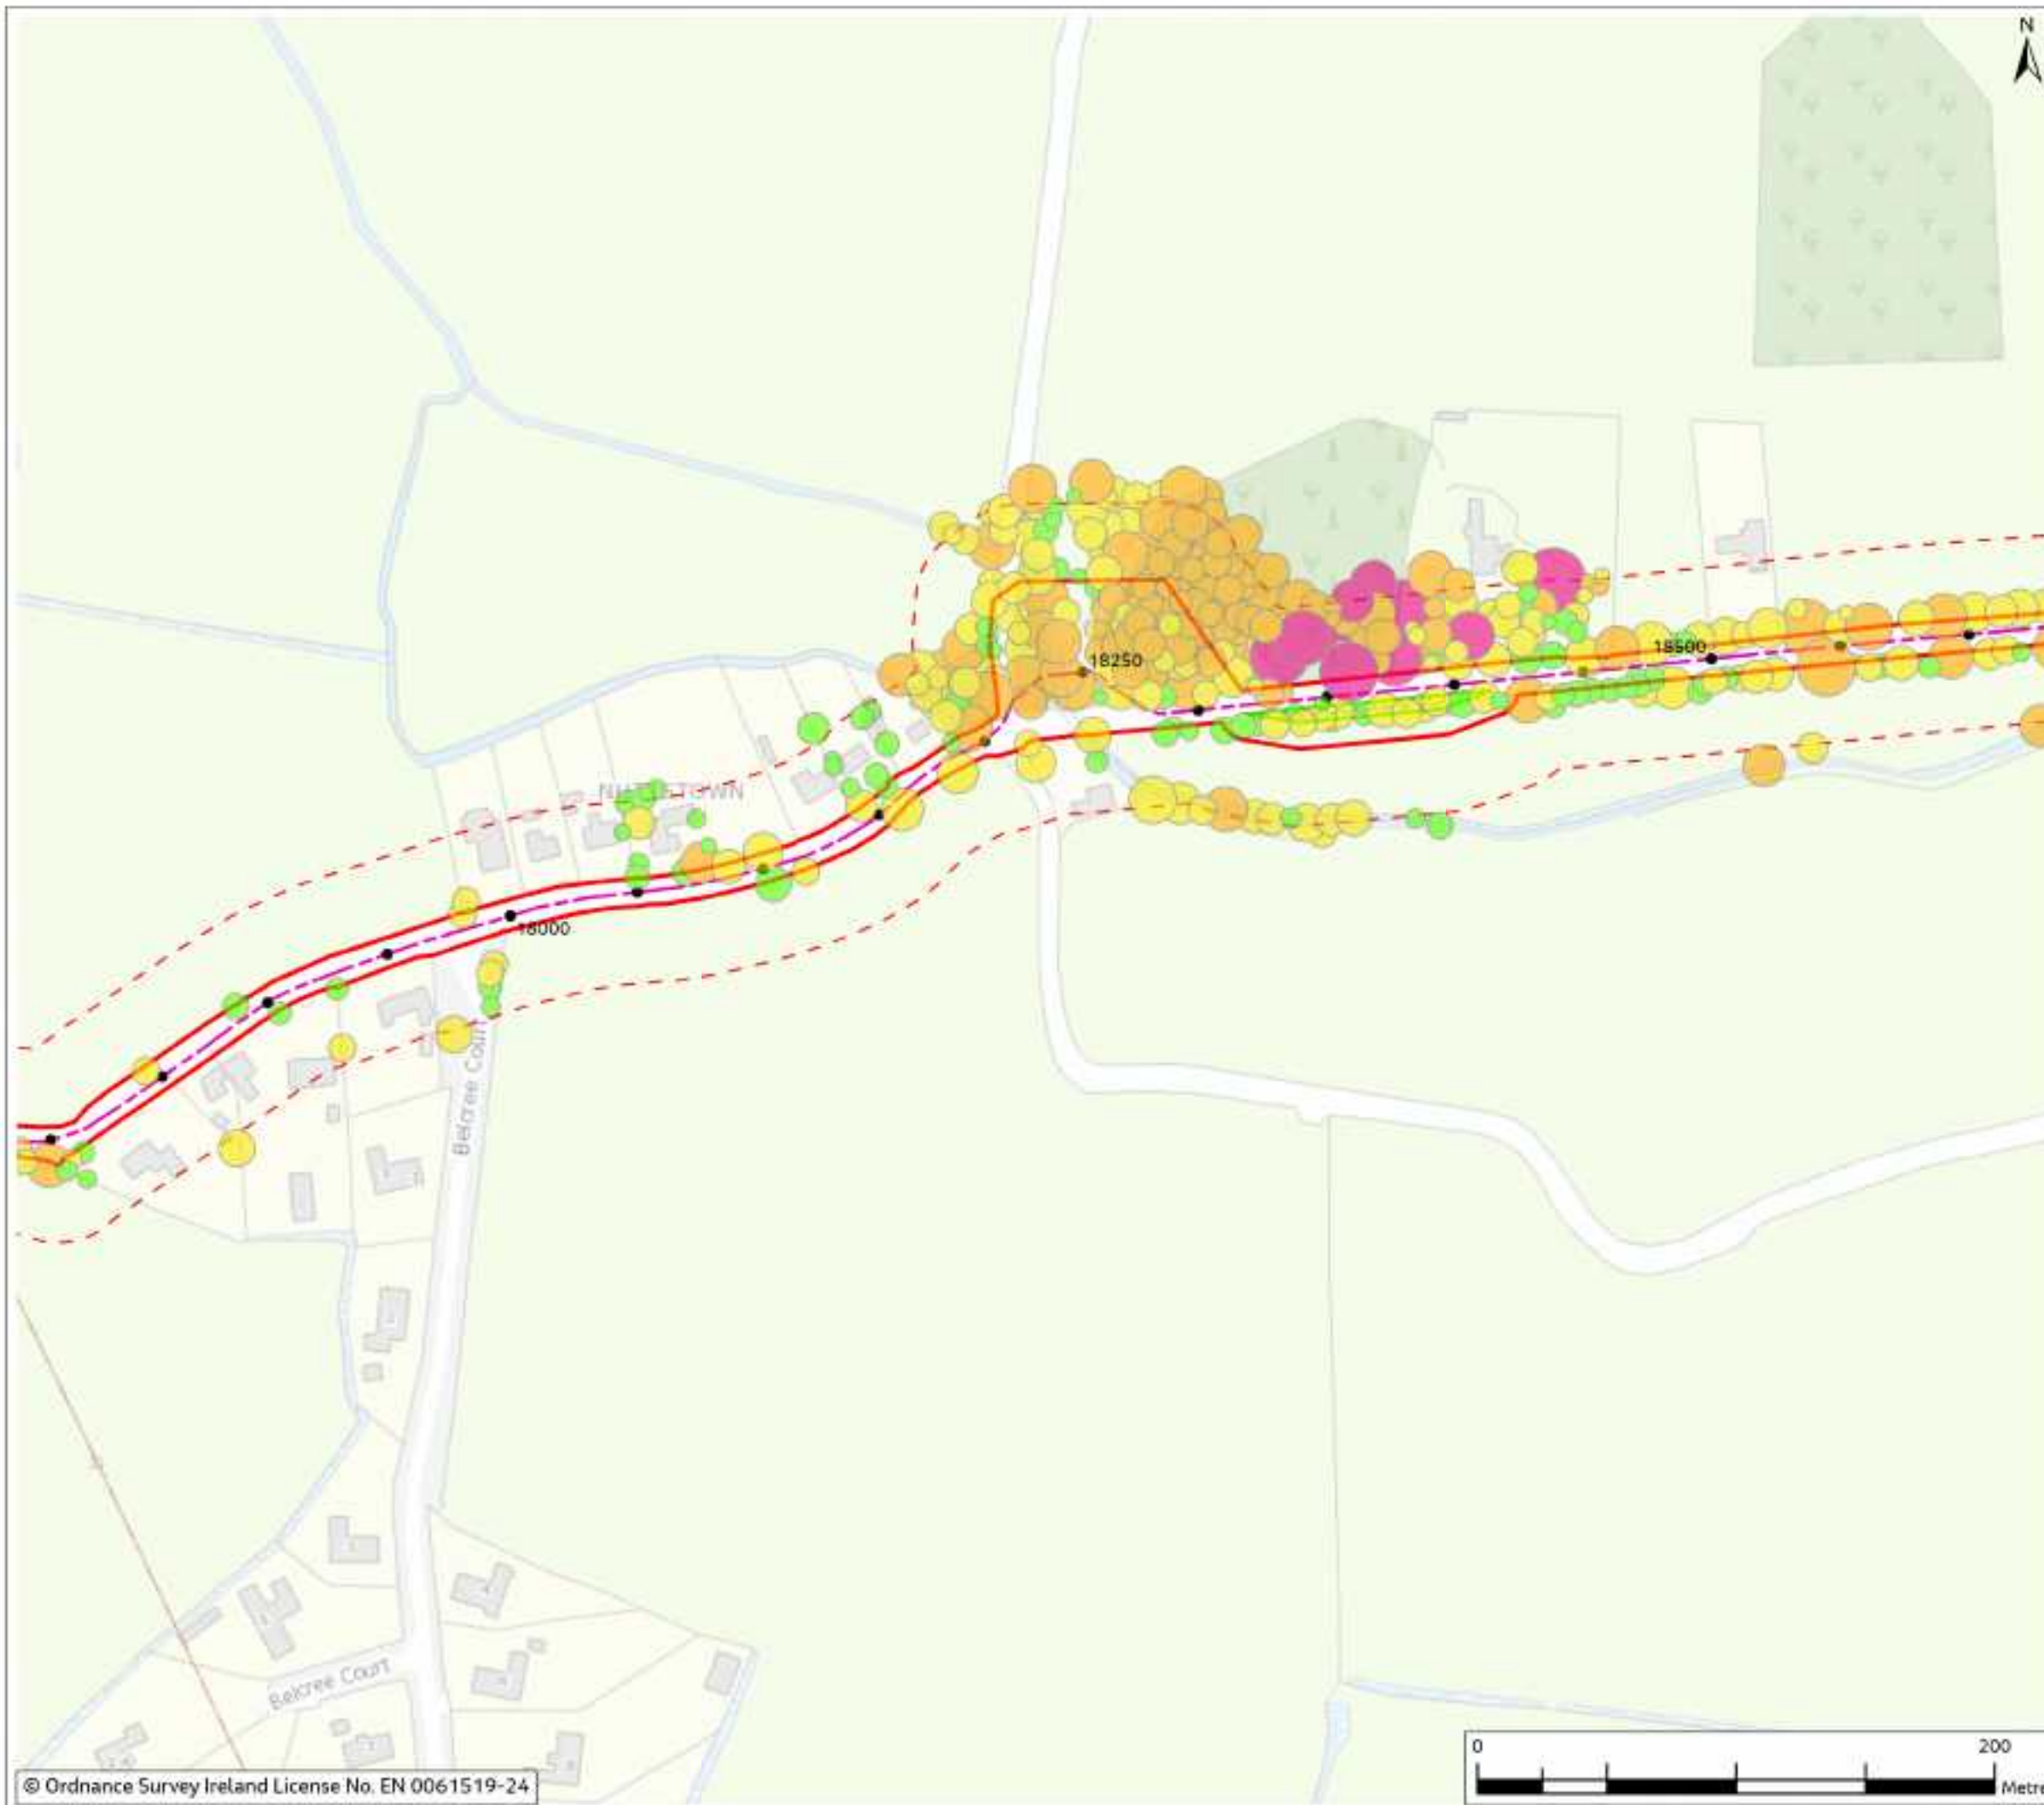


Figure 18.4

Legend

- Chainage
 - Proposed Cable Route
 - Planning Application Boundary (PAB)
 - Temporary Passing Bay
 - Study Area (30m Buffer)
- Combined Weighting
- 1
 - 2
 - 3
 - 4



Rev	Date	Purpose of revision	Drawn	Checked	Revised	Approved
0	Mar 2024	Final	SSD	PS	PS	DS

Jacobs



Project
East Meath - North Dublin Grid Upgrade

Drawing Title
Figure 18.4 - Trees by Combined Weighting and Significant Trees (Sheet 23 of 47)

Drawing Status
FINAL

Scale @ A3
1:2,500

OS Sheet No.
DO NOT SCALE

Jacobs No.
8321084AJ

Drawing No.
321084AJ-JAC-ZZ-XX-DR-G-0624

© Copyright 2024 Jacobs U.K. Limited. The concepts and information contained in this document are the property of Jacobs. Use or copying of this document in whole or in part without the written permission of Jacobs constitutes an infringement of copyright. Limitation: This drawing has been prepared on behalf of, and for the exclusive use of, Jacobs' Client, and is subject to, and issued in accordance with, the provisions of the contract between Jacobs and the Client. Jacobs accepts no liability or responsibility whatsoever for, or in respect of, any use of, or reliance upon, this drawing by any third party.

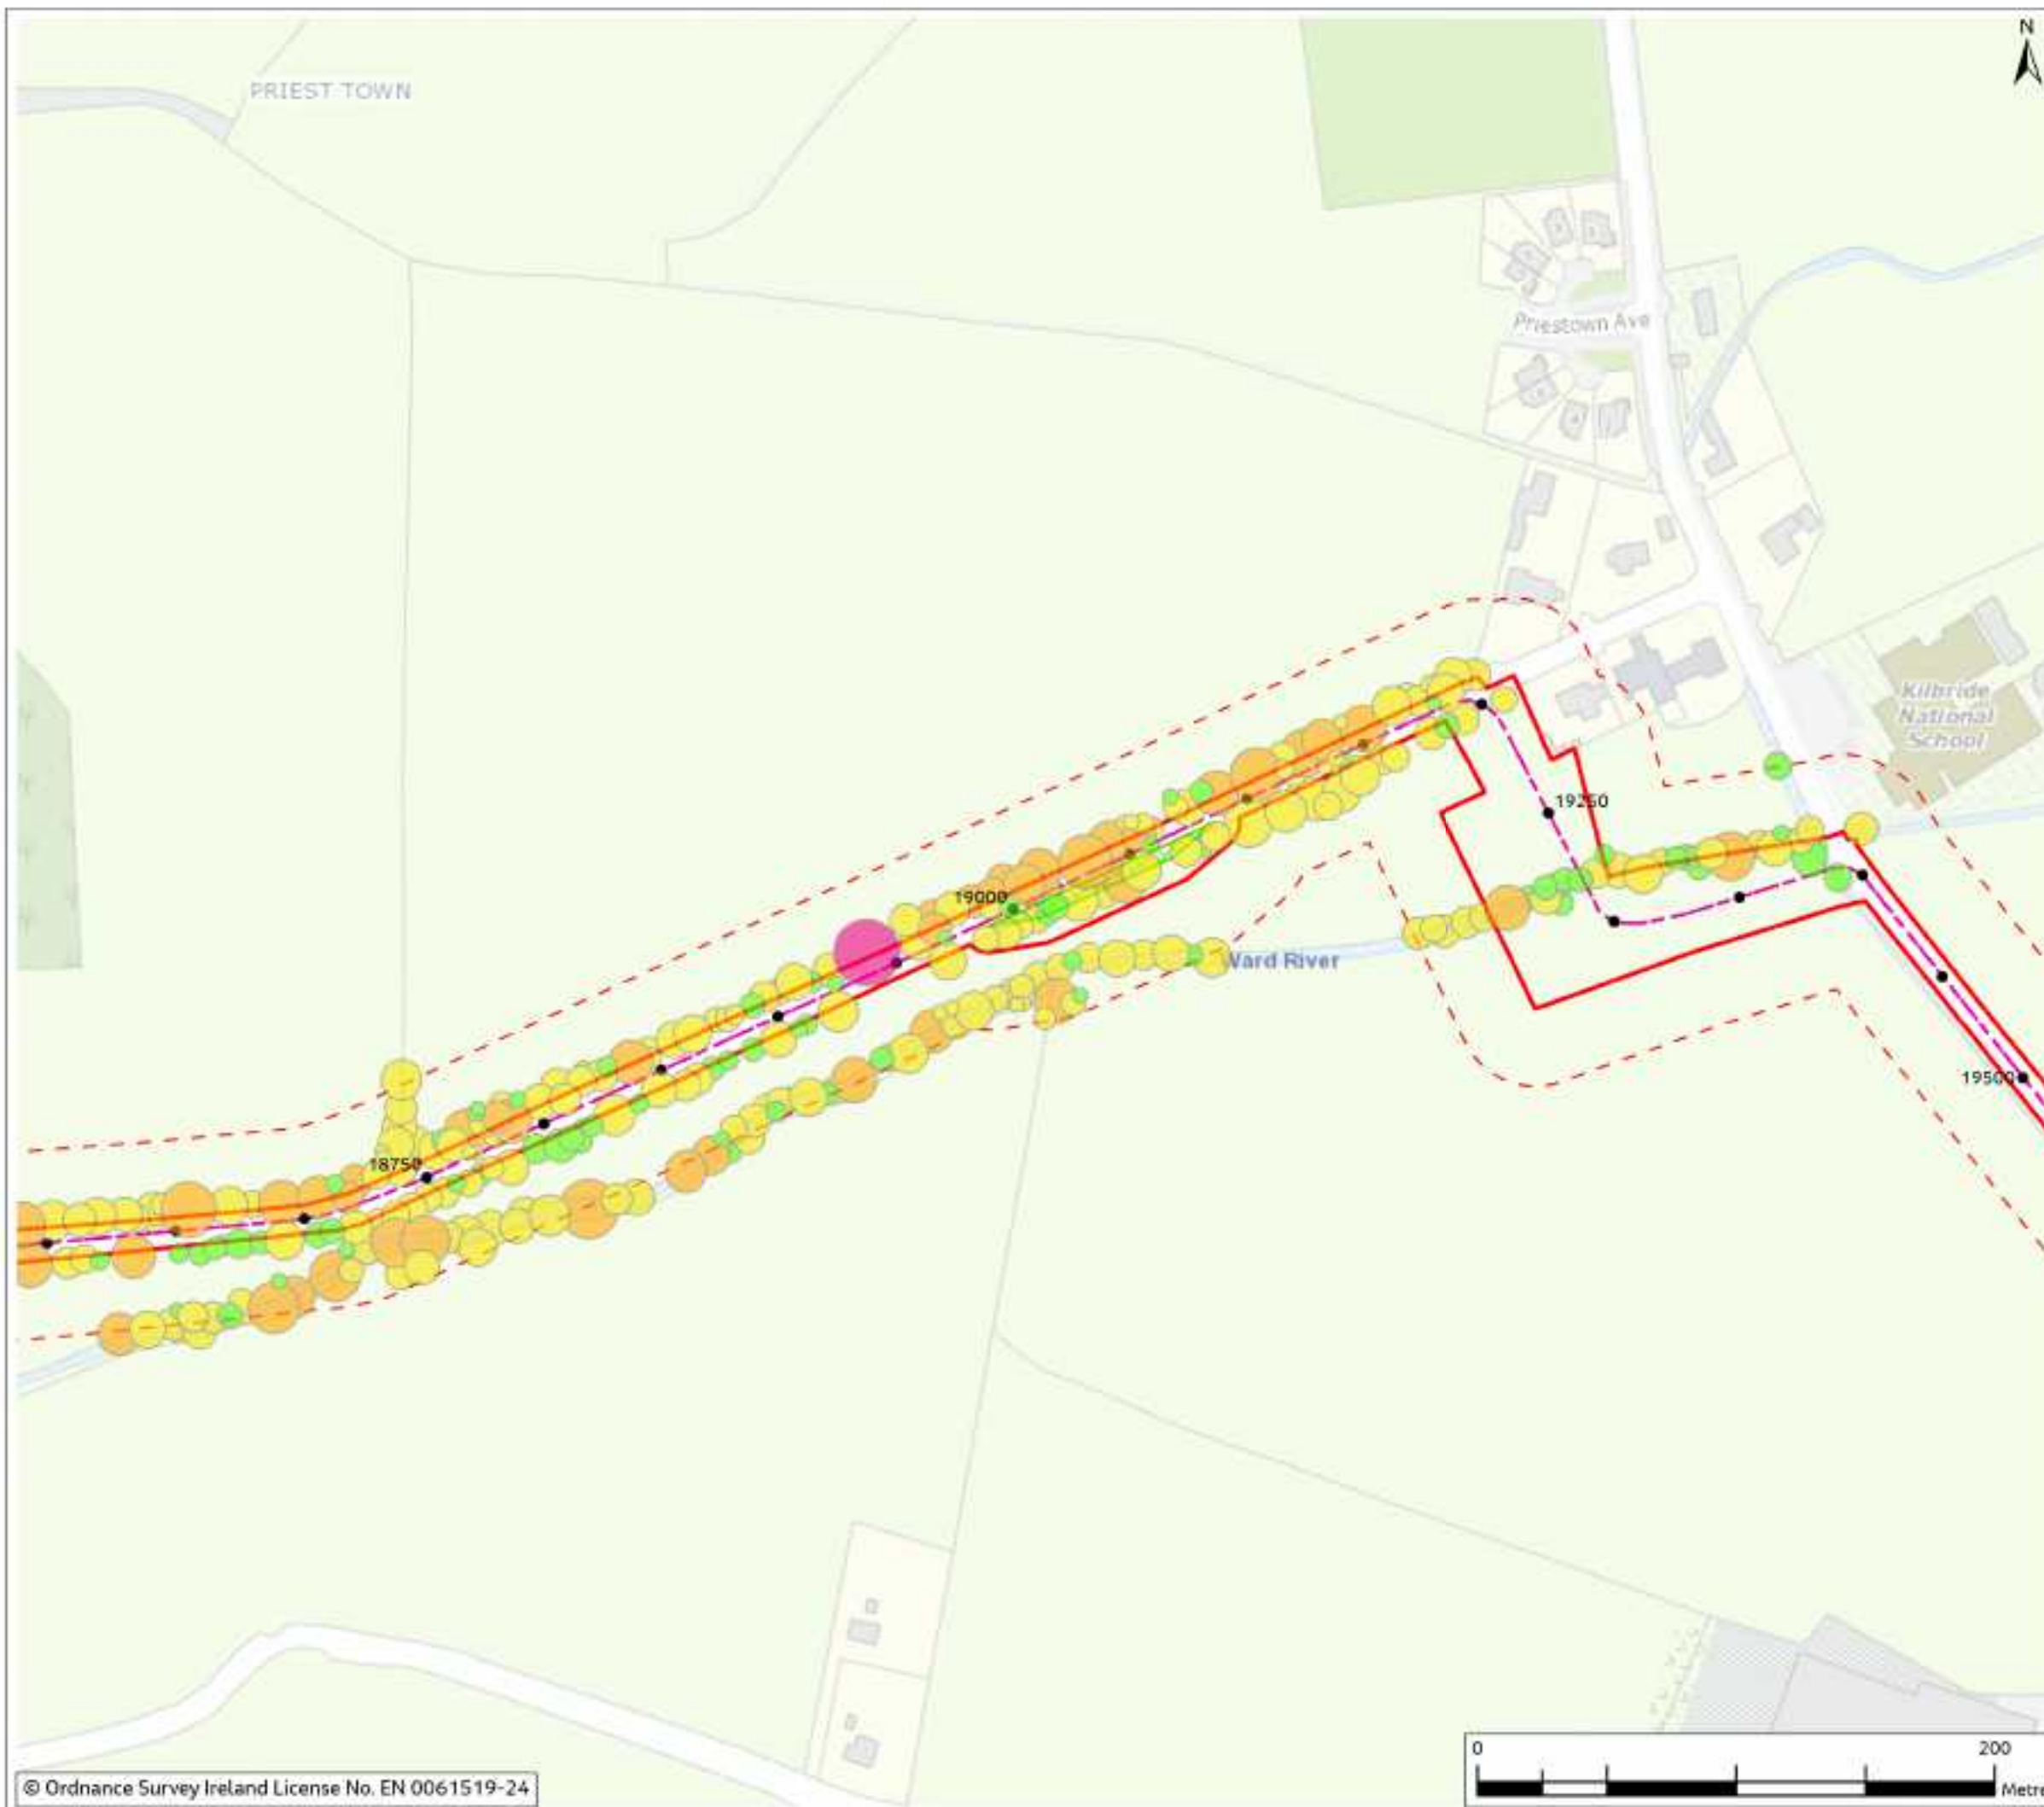


Figure 18.4

Legend

- Chainage
 - Proposed Cable Route
 - Planning Application Boundary (PAB)
 - Temporary Passing Bay
 - Study Area (30m Buffer)
- Combined Weighting
- 1
 - 2
 - 3
 - 4



Rev	Date	Purpose of revision	Drawn	Check'd	Rev'd	App'd
0	Mar 2024	Final				

Jacobs



Project
East Meath - North Dublin Grid Upgrade

Drawing Title
Figure 18.4 - Trees by Combined Weighting and Significant Trees (Sheet 24 of 47)


Drawing Status
FINAL

Scale @ A3
1:2,500

OS Sheet No.
8321084AJ

Drawing No.
321084AJ-JAC-ZZ-XX-DR-G-0625

© Copyright 2024 Jacobs U.K. Limited. The concepts and information contained in this document are the property of Jacobs. Use or copying of this document in whole or in part without the written permission of Jacobs constitutes an infringement of copyright. Limitation: This drawing has been prepared on behalf of, and for the exclusive use of Jacobs' Client, and is subject to, and issued in accordance with, the provisions of the contract between Jacobs and the Client. Jacobs accepts no liability or responsibility whatsoever for, or in respect of, any use of, or reliance upon, this drawing by any third party.

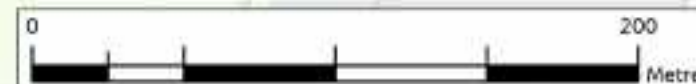

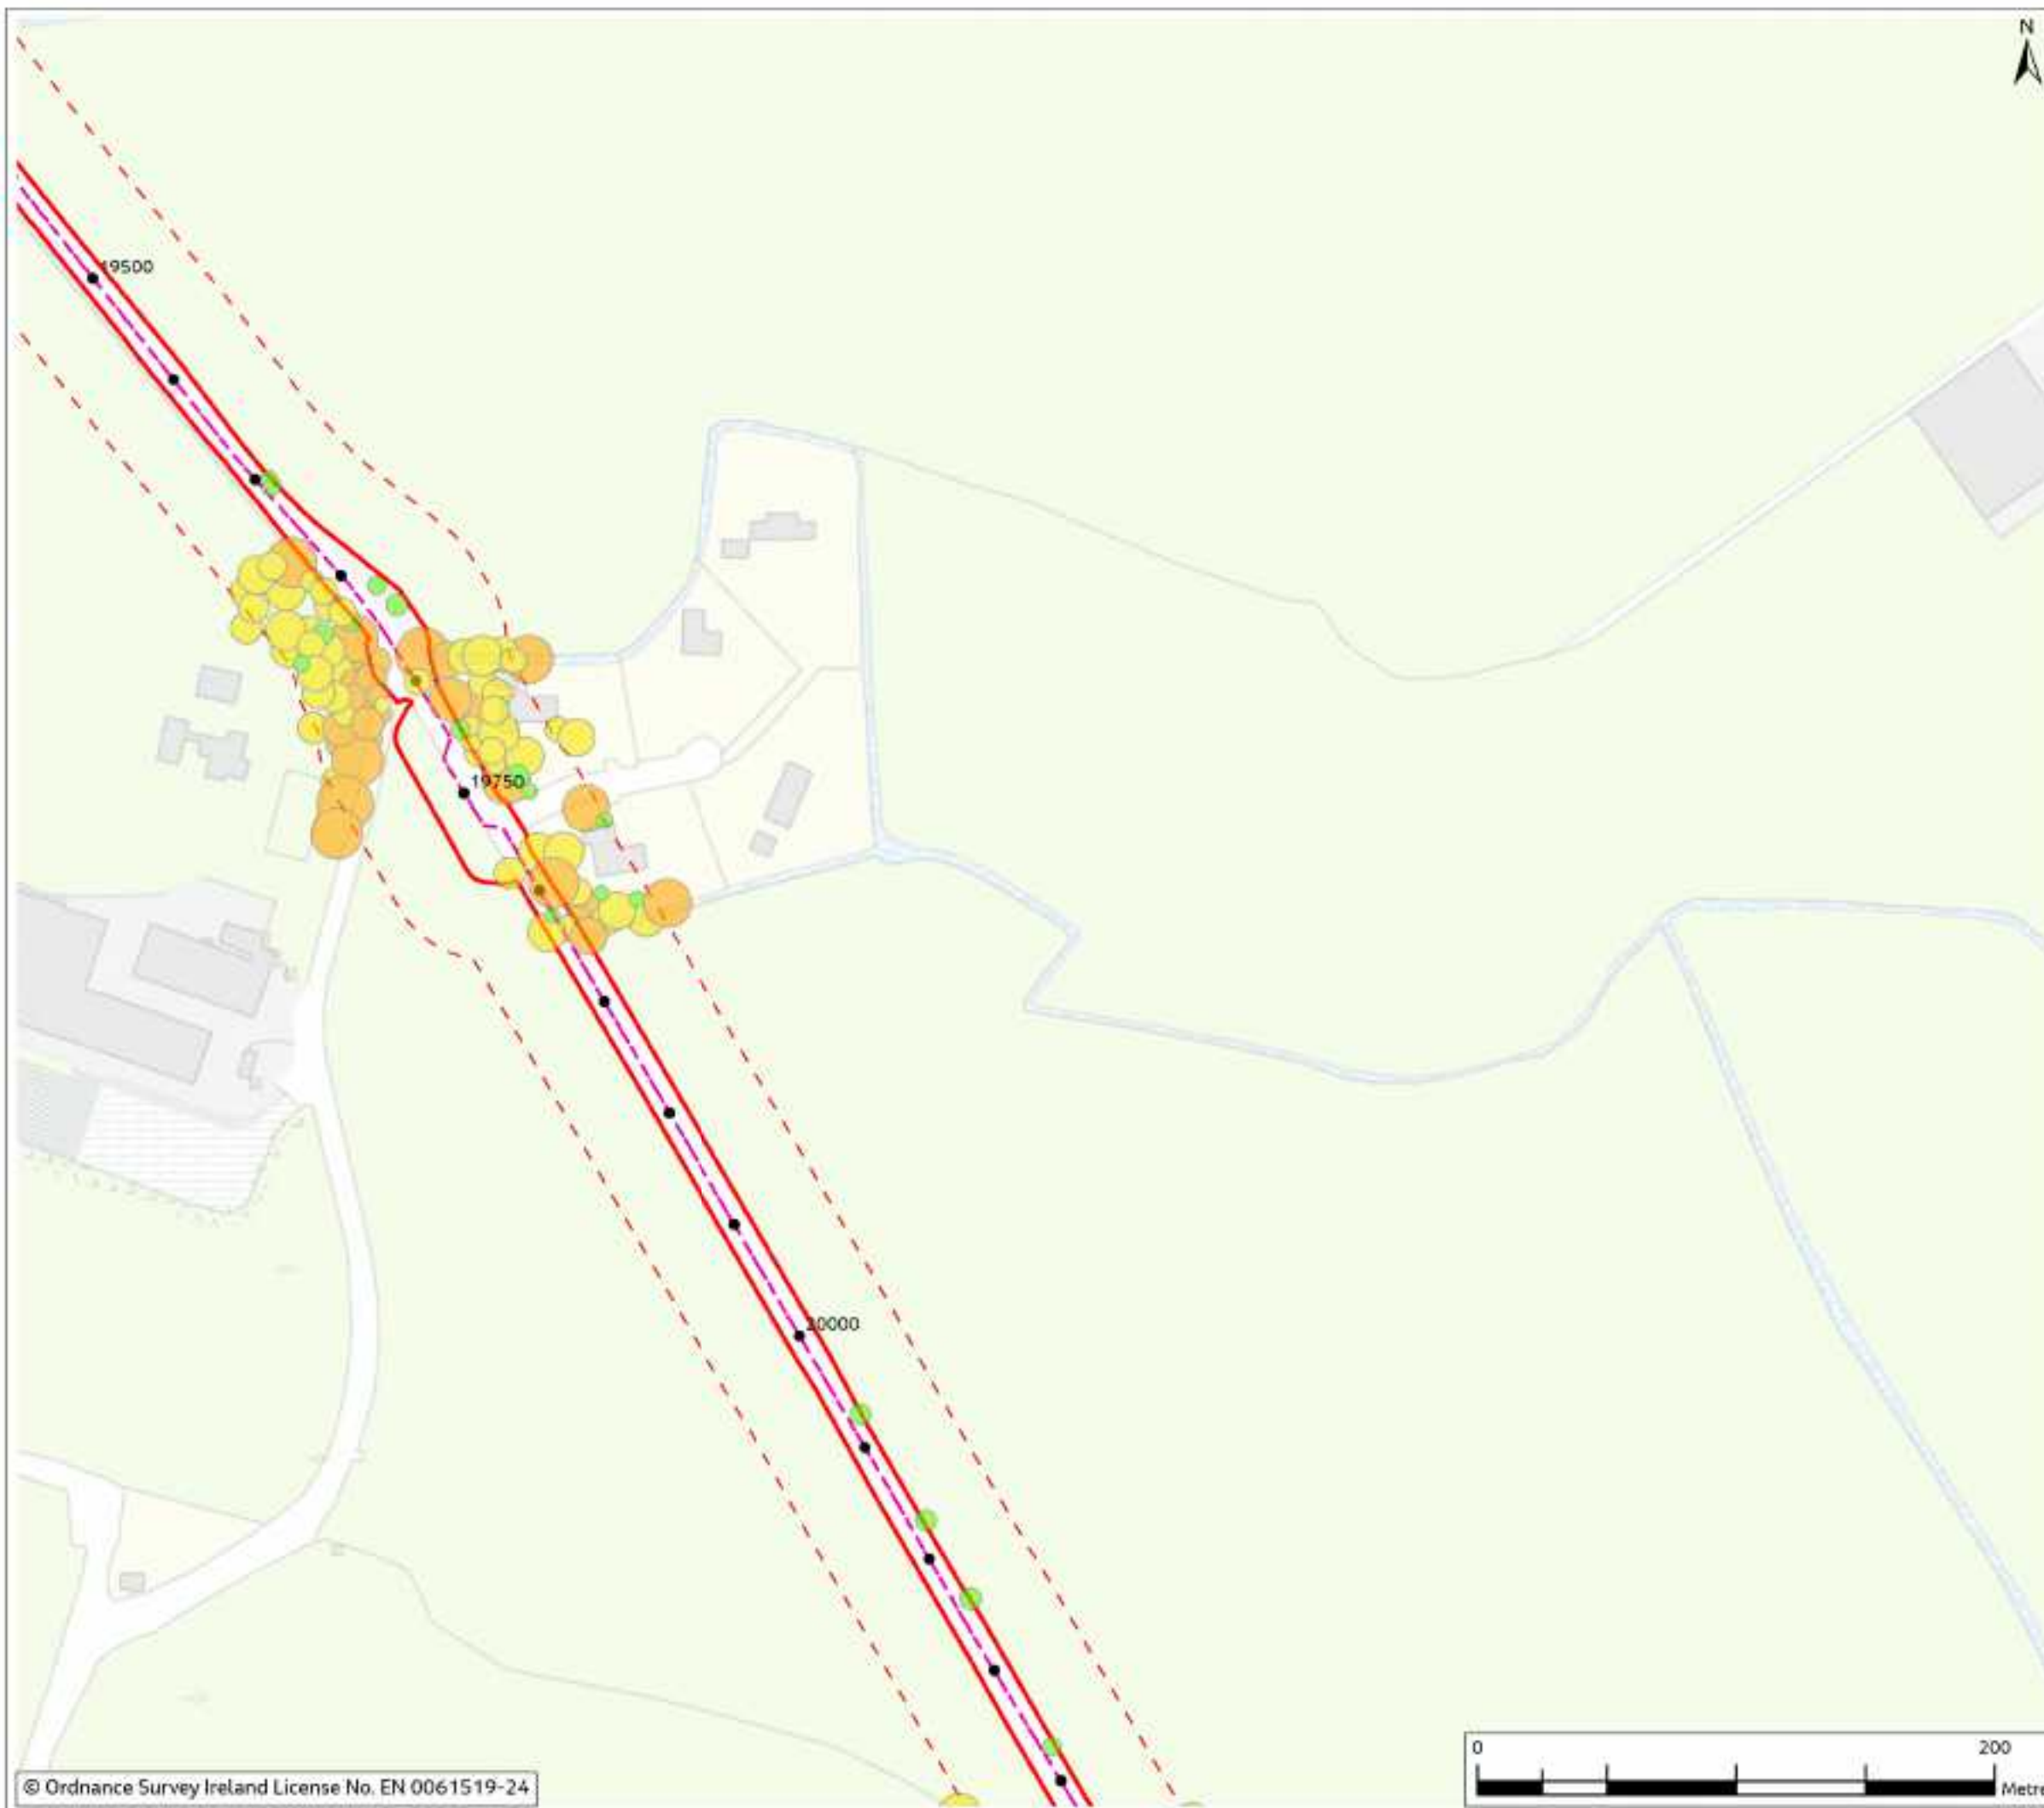


Figure 18.4

Legend

- Chainage
 - Proposed Cable Route
 - Planning Application Boundary (PAB)
 - Study Area (30m Buffer)
- | Combined Weighting |
|--------------------|
| 1 |
| 2 |
| 3 |



0	Mar 2024	Final	Issued	PS	PS	DS
Rev	Date	Purpose of revision	Drawn	Checked	Revised	Approved

Jacobs

Client



Project

East Meath - North Dublin Grid Upgrade

Drawing Title

Figure 18.4 - Trees by Combined Weighting and Significant Trees (Sheet 25 of 47)

Drawing Status

FINAL

Scale @ A3

1:2,500

DO NOT SCALE

OS Sheet No.

Jacobs No.

8321084AJ

Drawing No.

321084AJ-JAC-ZZ-XX-DR-G-0626

© Copyright 2024 Jacobs U.K. Limited. The concepts and information contained in this document are the property of Jacobs. Use or copying of this document in whole or in part without the written permission of Jacobs constitutes an infringement of copyright. Limitation: This drawing has been prepared on behalf of, and for the exclusive use of, Jacobs' Client, and is subject to, and issued in accordance with, the provisions of the contract between Jacobs and the Client. Jacobs accepts no liability or responsibility whatsoever for, or in respect of, any use of, or reliance upon, this drawing by any third party.



Figure 18.4

Legend

- Chainage
 - Proposed Cable Route
 - Planning Application Boundary (PAB)
 - Temporary Passing Bay
 - Study Area (30m Buffer)
- Combined Weighting
- 1
 - 2
 - 3
 - 4



Rev	Date	Purpose of revision	Drawn	Checked	Revised	Approved
0	Mar 2024	Final				

Jacobs



Project
East Meath - North Dublin Grid Upgrade

Drawing Title
Figure 18.4 - Trees by Combined Weighting and Significant Trees (Sheet 26 of 47)

Drawing Status
FINAL

Scale @ A3
1:2,500

OS Sheet No.
8321084AJ

Drawing No.
321084AJ-JAC-ZZ-XX-DR-G-0627

© Copyright 2024 Jacobs U.K. Limited. The concepts and information contained in this document are the property of Jacobs. Use or copying of this document in whole or in part without the written permission of Jacobs constitutes an infringement of copyright. Limitation: This drawing has been prepared on behalf of, and for the exclusive use of Jacobs' Client, and is subject to, and issued in accordance with, the provisions of the contract between Jacobs and the Client. Jacobs accepts no liability or responsibility whatsoever for, or in respect of, any use of, or reliance upon, this drawing by any third party.

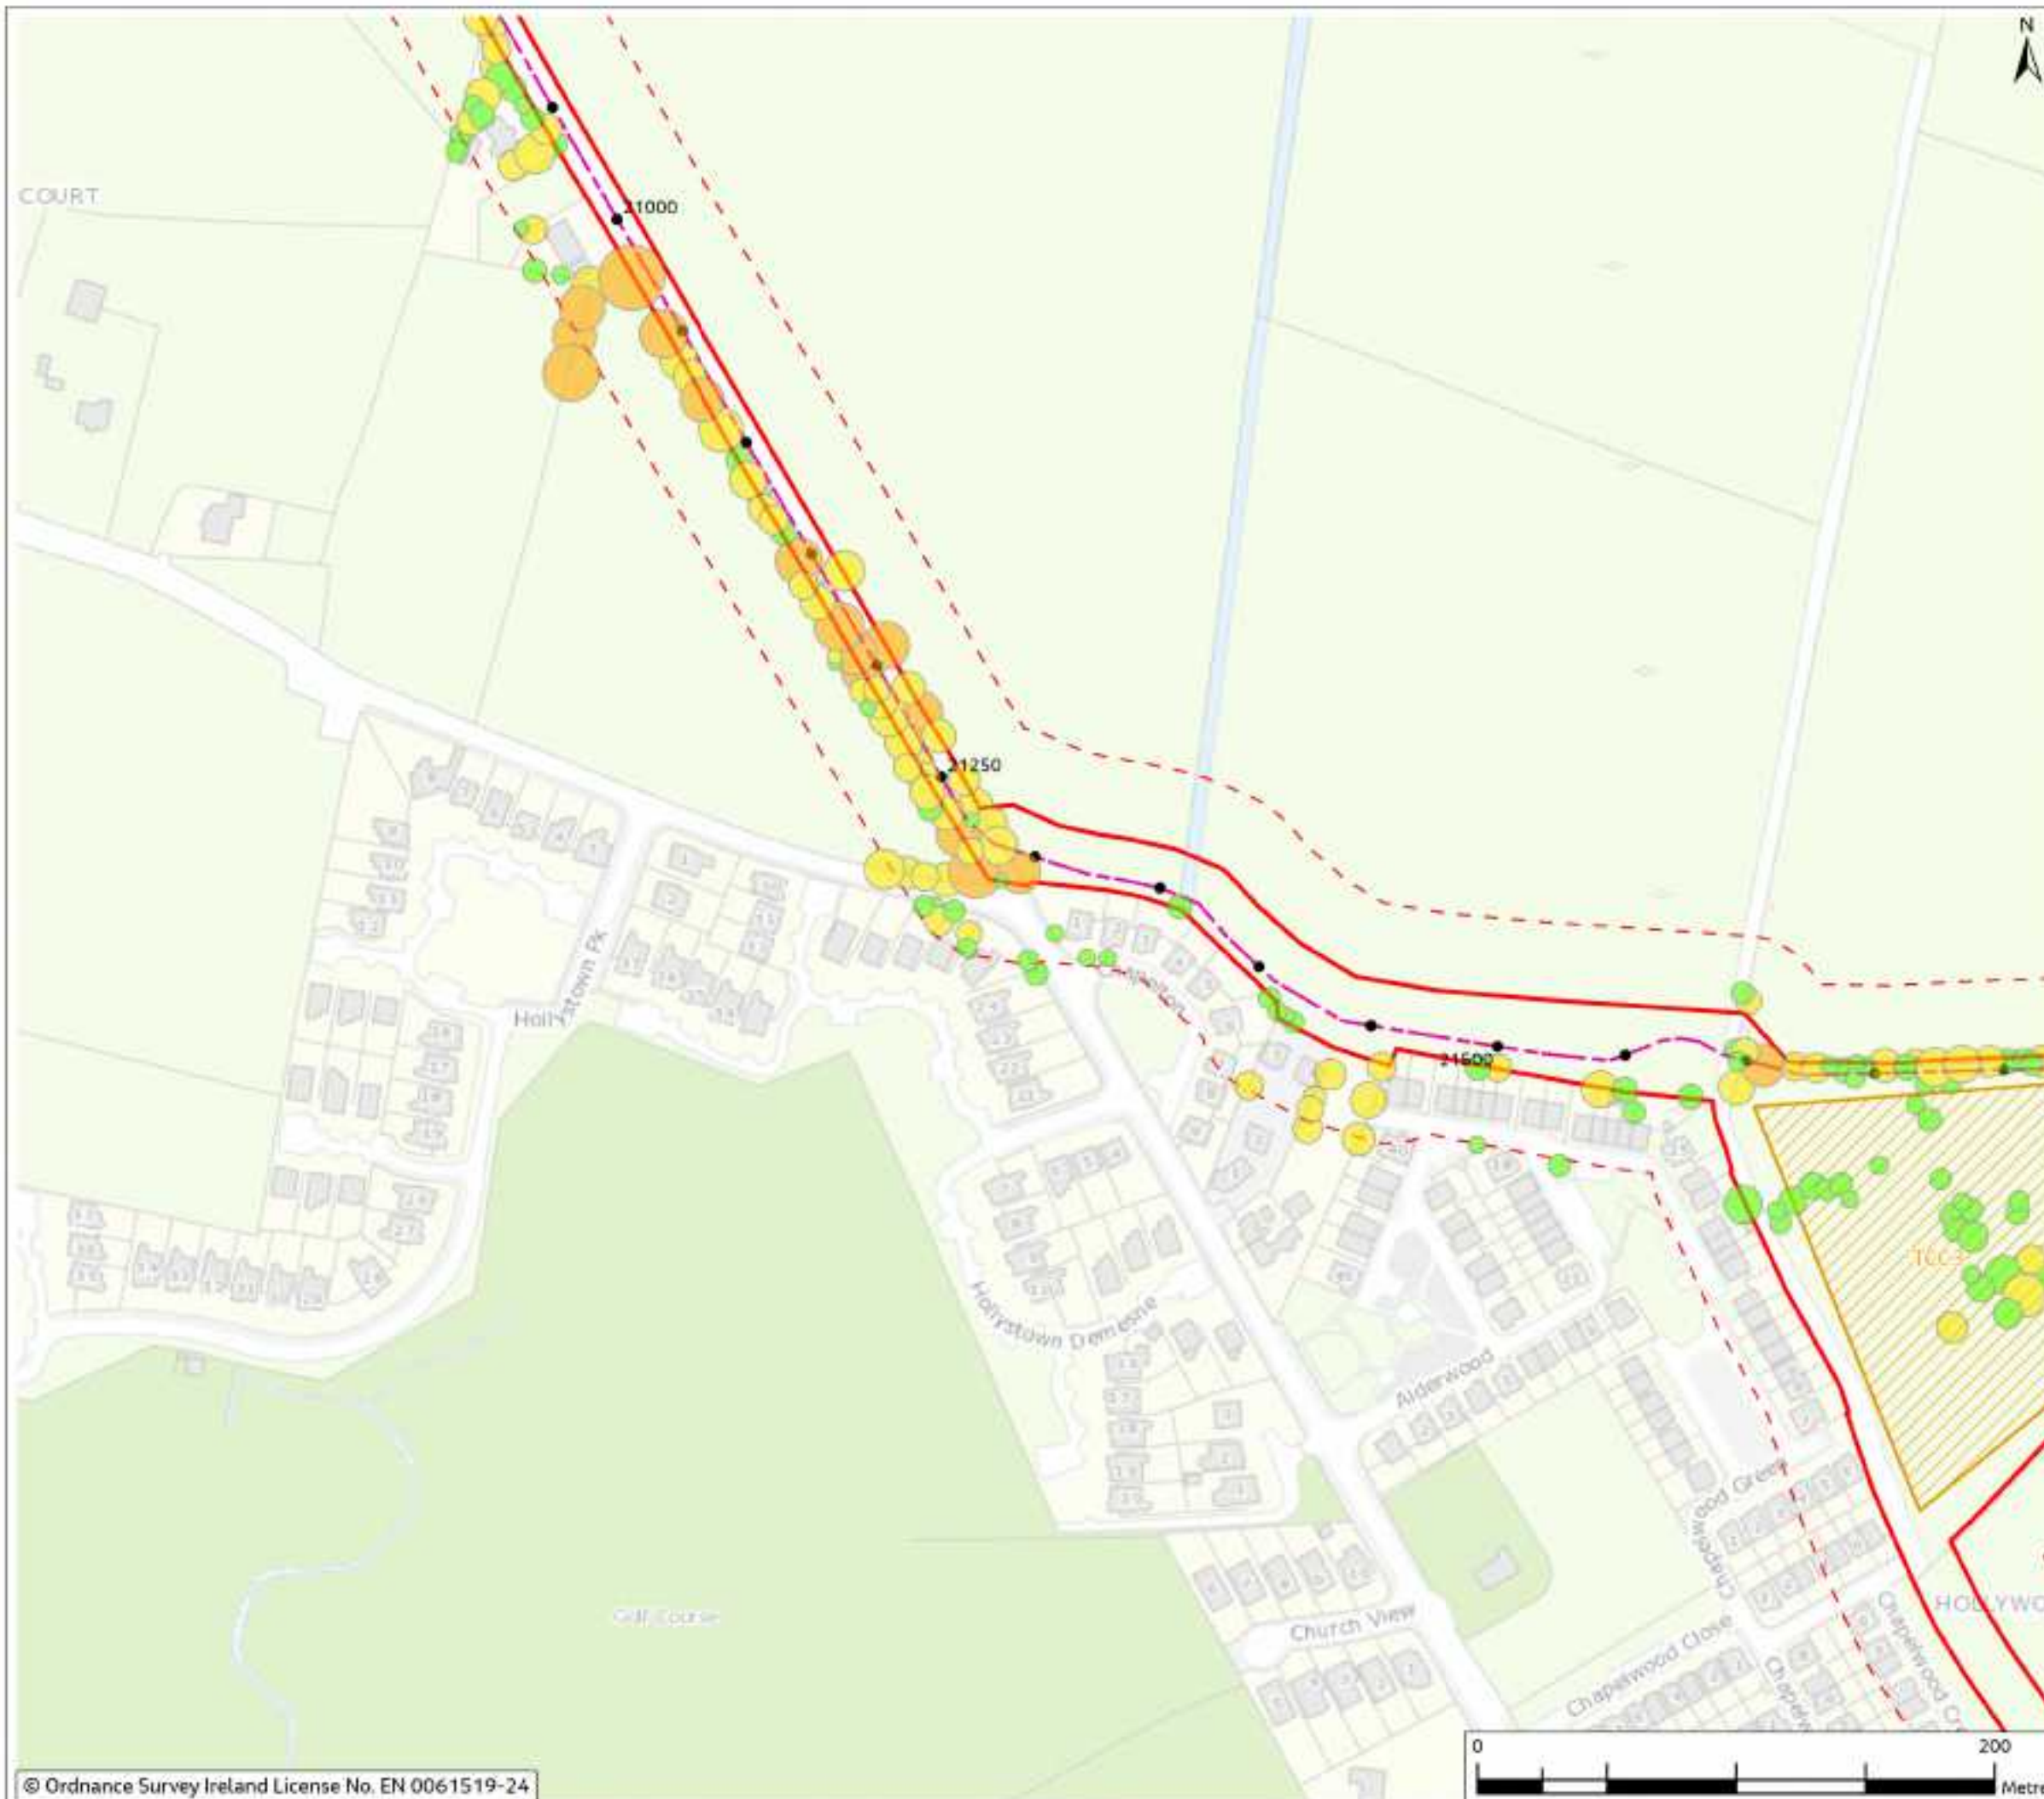


Figure 18.4

Legend

- Chainage
 - Proposed Cable Route
 - Planning Application Boundary (PAB)
 - Temporary Construction Compound
 - Study Area (30m Buffer)
- Combined Weighting
- 1
 - 2
 - 3



0	Mar 2024	Final	Issued	PS	PS	DS
Rev	Date	Purpose of revision	Drawn	Checked	Revised	Approved

Jacobs



Project
East Meath - North Dublin Grid Upgrade

Drawing Title
Figure 18.4 - Trees by Combined Weighting and Significant Trees (Sheet 27 of 47)

Drawing Status
FINAL

Scale @ A3
1:2,500

OS Sheet No.
8321084AJ

Drawing No.
321084AJ-JAC-ZZ-XX-DR-G-0628

© Copyright 2024 Jacobs U.K. Limited. The concepts and information contained in this document are the property of Jacobs. Use or copying of this document in whole or in part without the written permission of Jacobs constitutes an infringement of copyright. Limitation: This drawing has been prepared on behalf of, and for the exclusive use of, Jacobs' Client, and is subject to, and issued in accordance with, the provisions of the contract between Jacobs and the Client. Jacobs accepts no liability or responsibility whatsoever for, or in respect of, any use of, or reliance upon, this drawing by any third party.

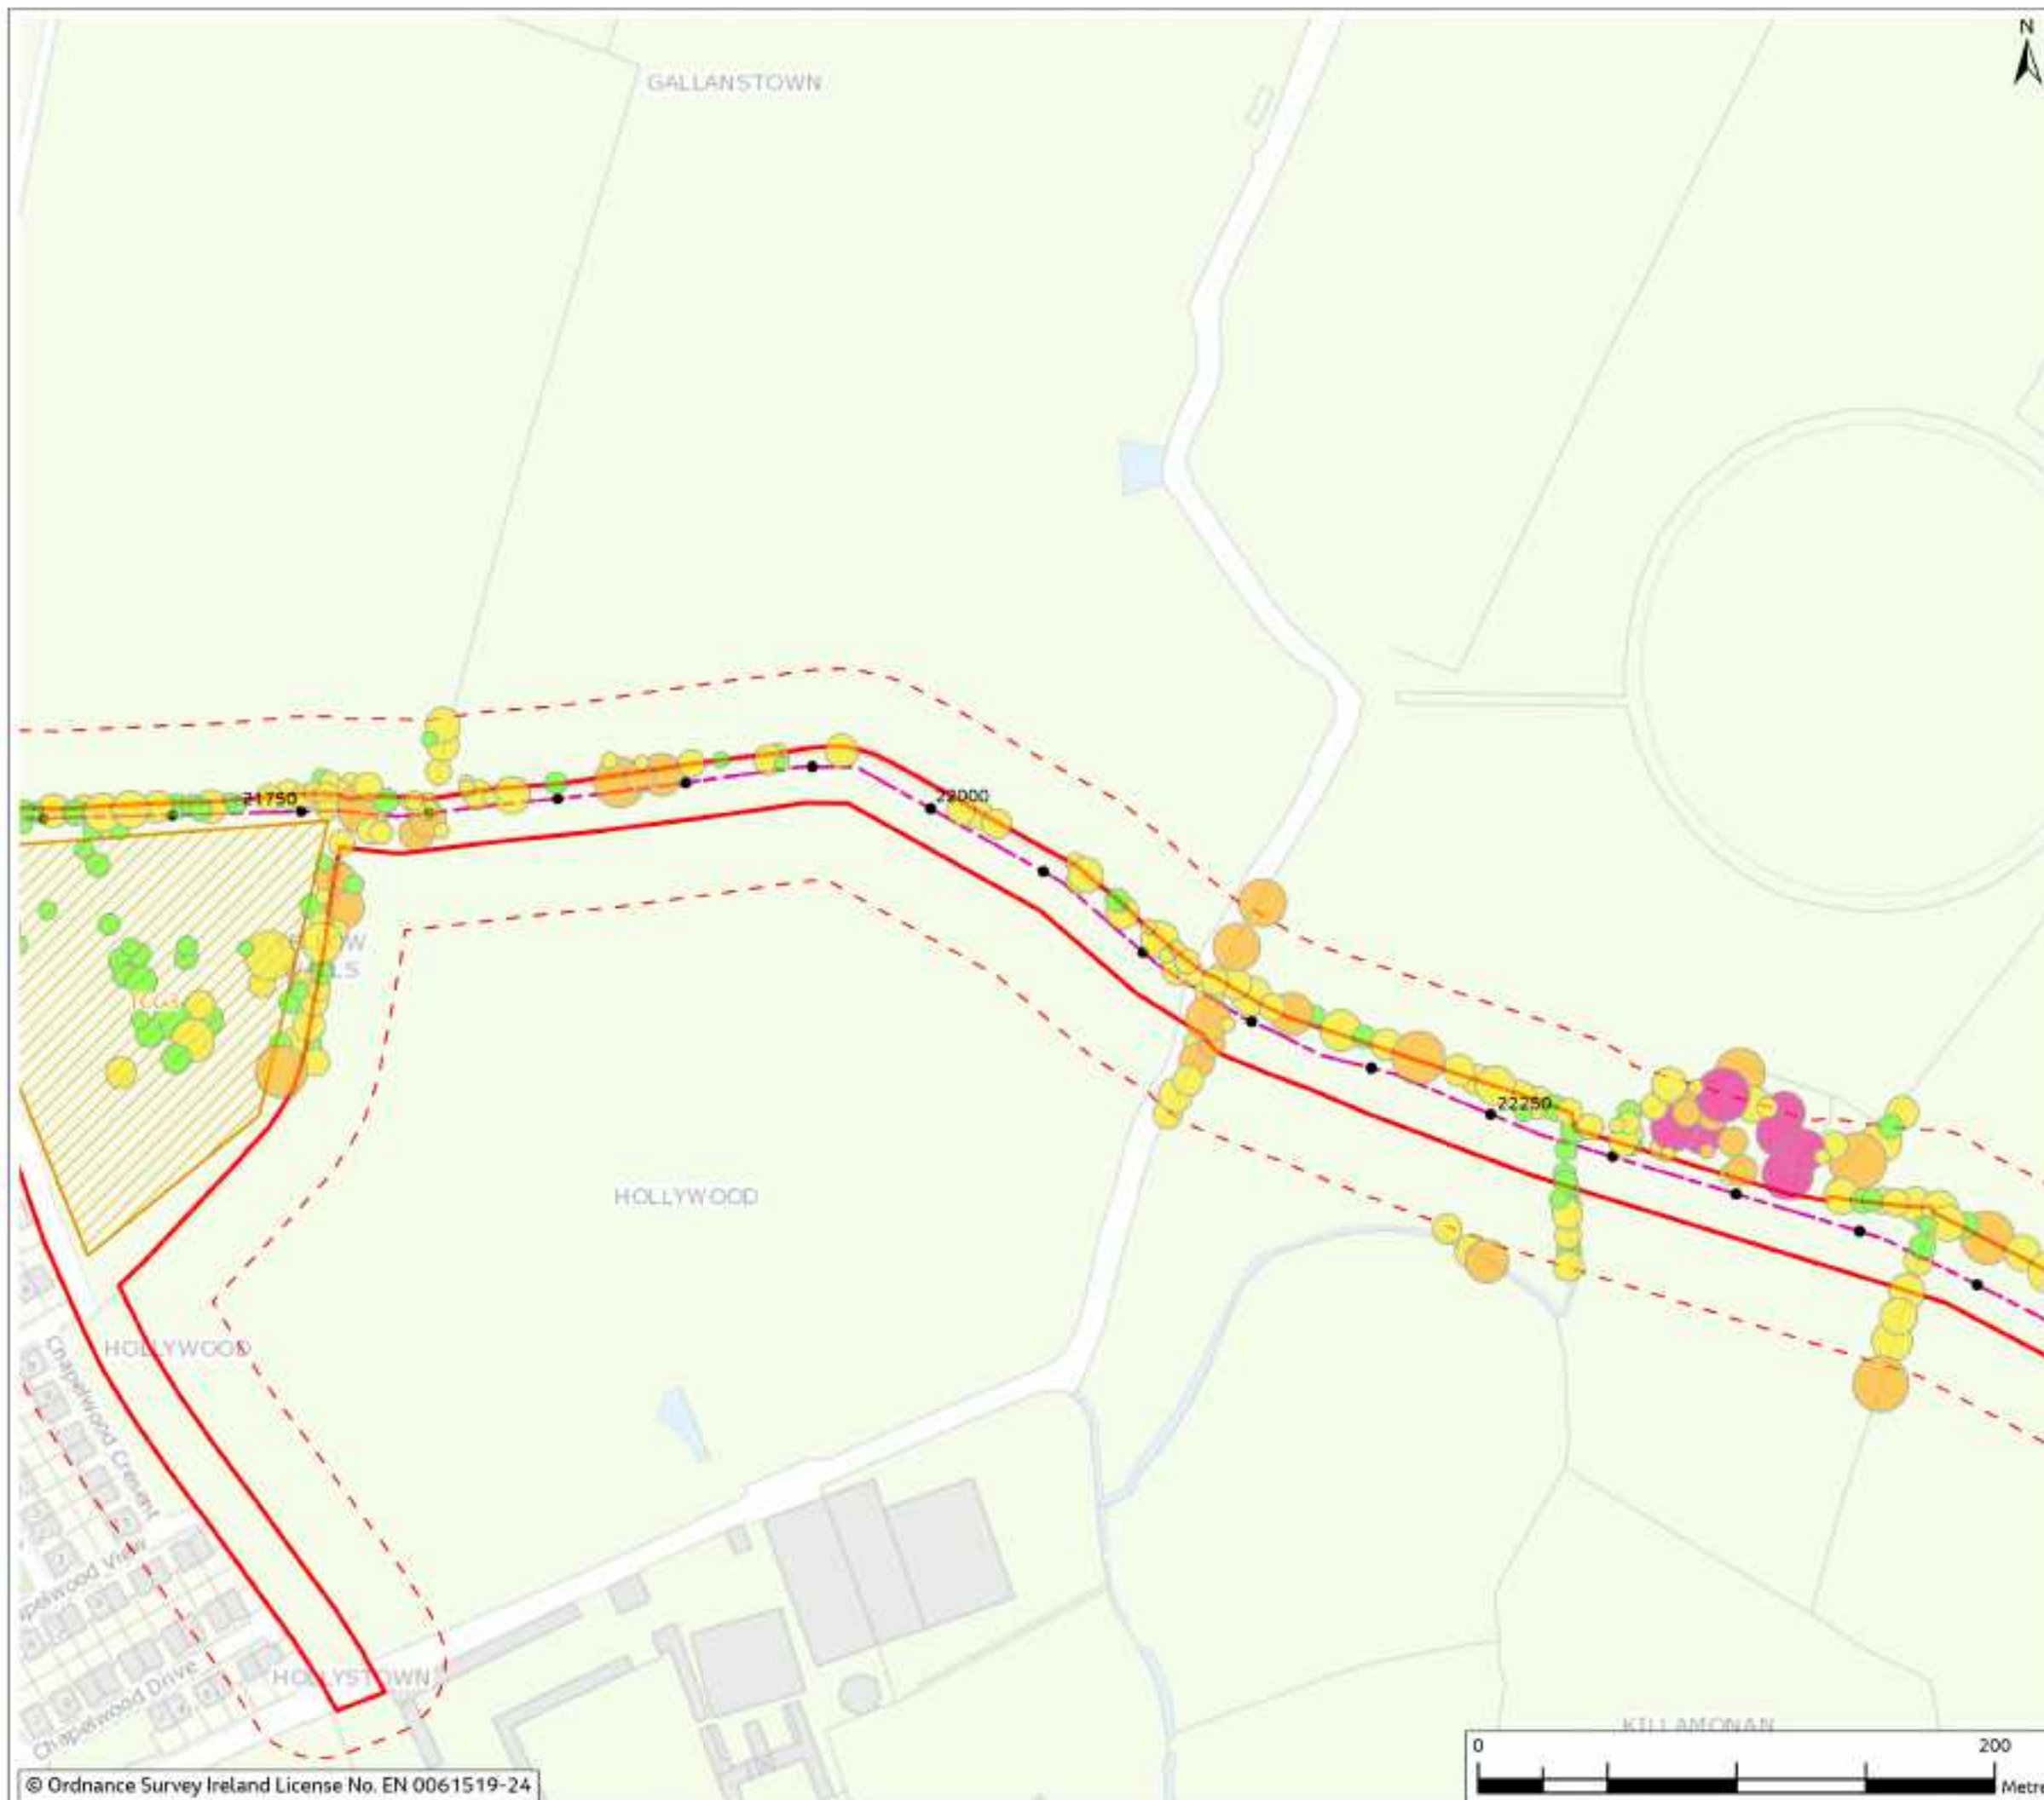


Figure 18.4

Legend

● Chainage

--- Proposed Cable Route

□ Planning Application Boundary (PAB)

Temporary Construction Compound

--- Study Area (30m Buffer)

Combined Weighting

1

2

3

4

0	Mar 2024	Final	Issd	PS	PS	DS
Rev	Date	Purpose of revision	Drawn	Check'd	Rev'd	App'd

Jacobs

Client

Project

East Meath - North Dublin Grid Upgrade

Drawing Title

Figure 18.4 - Trees by Combined Weighting and Significant Trees (Sheet 28 of 47)

Drawing Status

FINAL

Scale @ A3

1:2,500

DO NOT SCALE

OS Sheet No.

Jacobs No.

Drawing No.

321084AJ

321084AJ-JAC-ZZ-XX-DR-G-0629

© Copyright 2024 Jacobs U.K. Limited. The concepts and information contained in this document are the property of Jacobs. Use or copying of this document in whole or in part without the written permission of Jacobs constitutes an infringement of copyright. Limitation: This drawing has been prepared on behalf of, and for the exclusive use of, Jacobs' Client, and is subject to, and issued in accordance with, the provisions of the contract between Jacobs and the Client. Jacobs accepts no liability or responsibility whatsoever for, or in respect of, any use of, or reliance upon, this drawing by any third party.

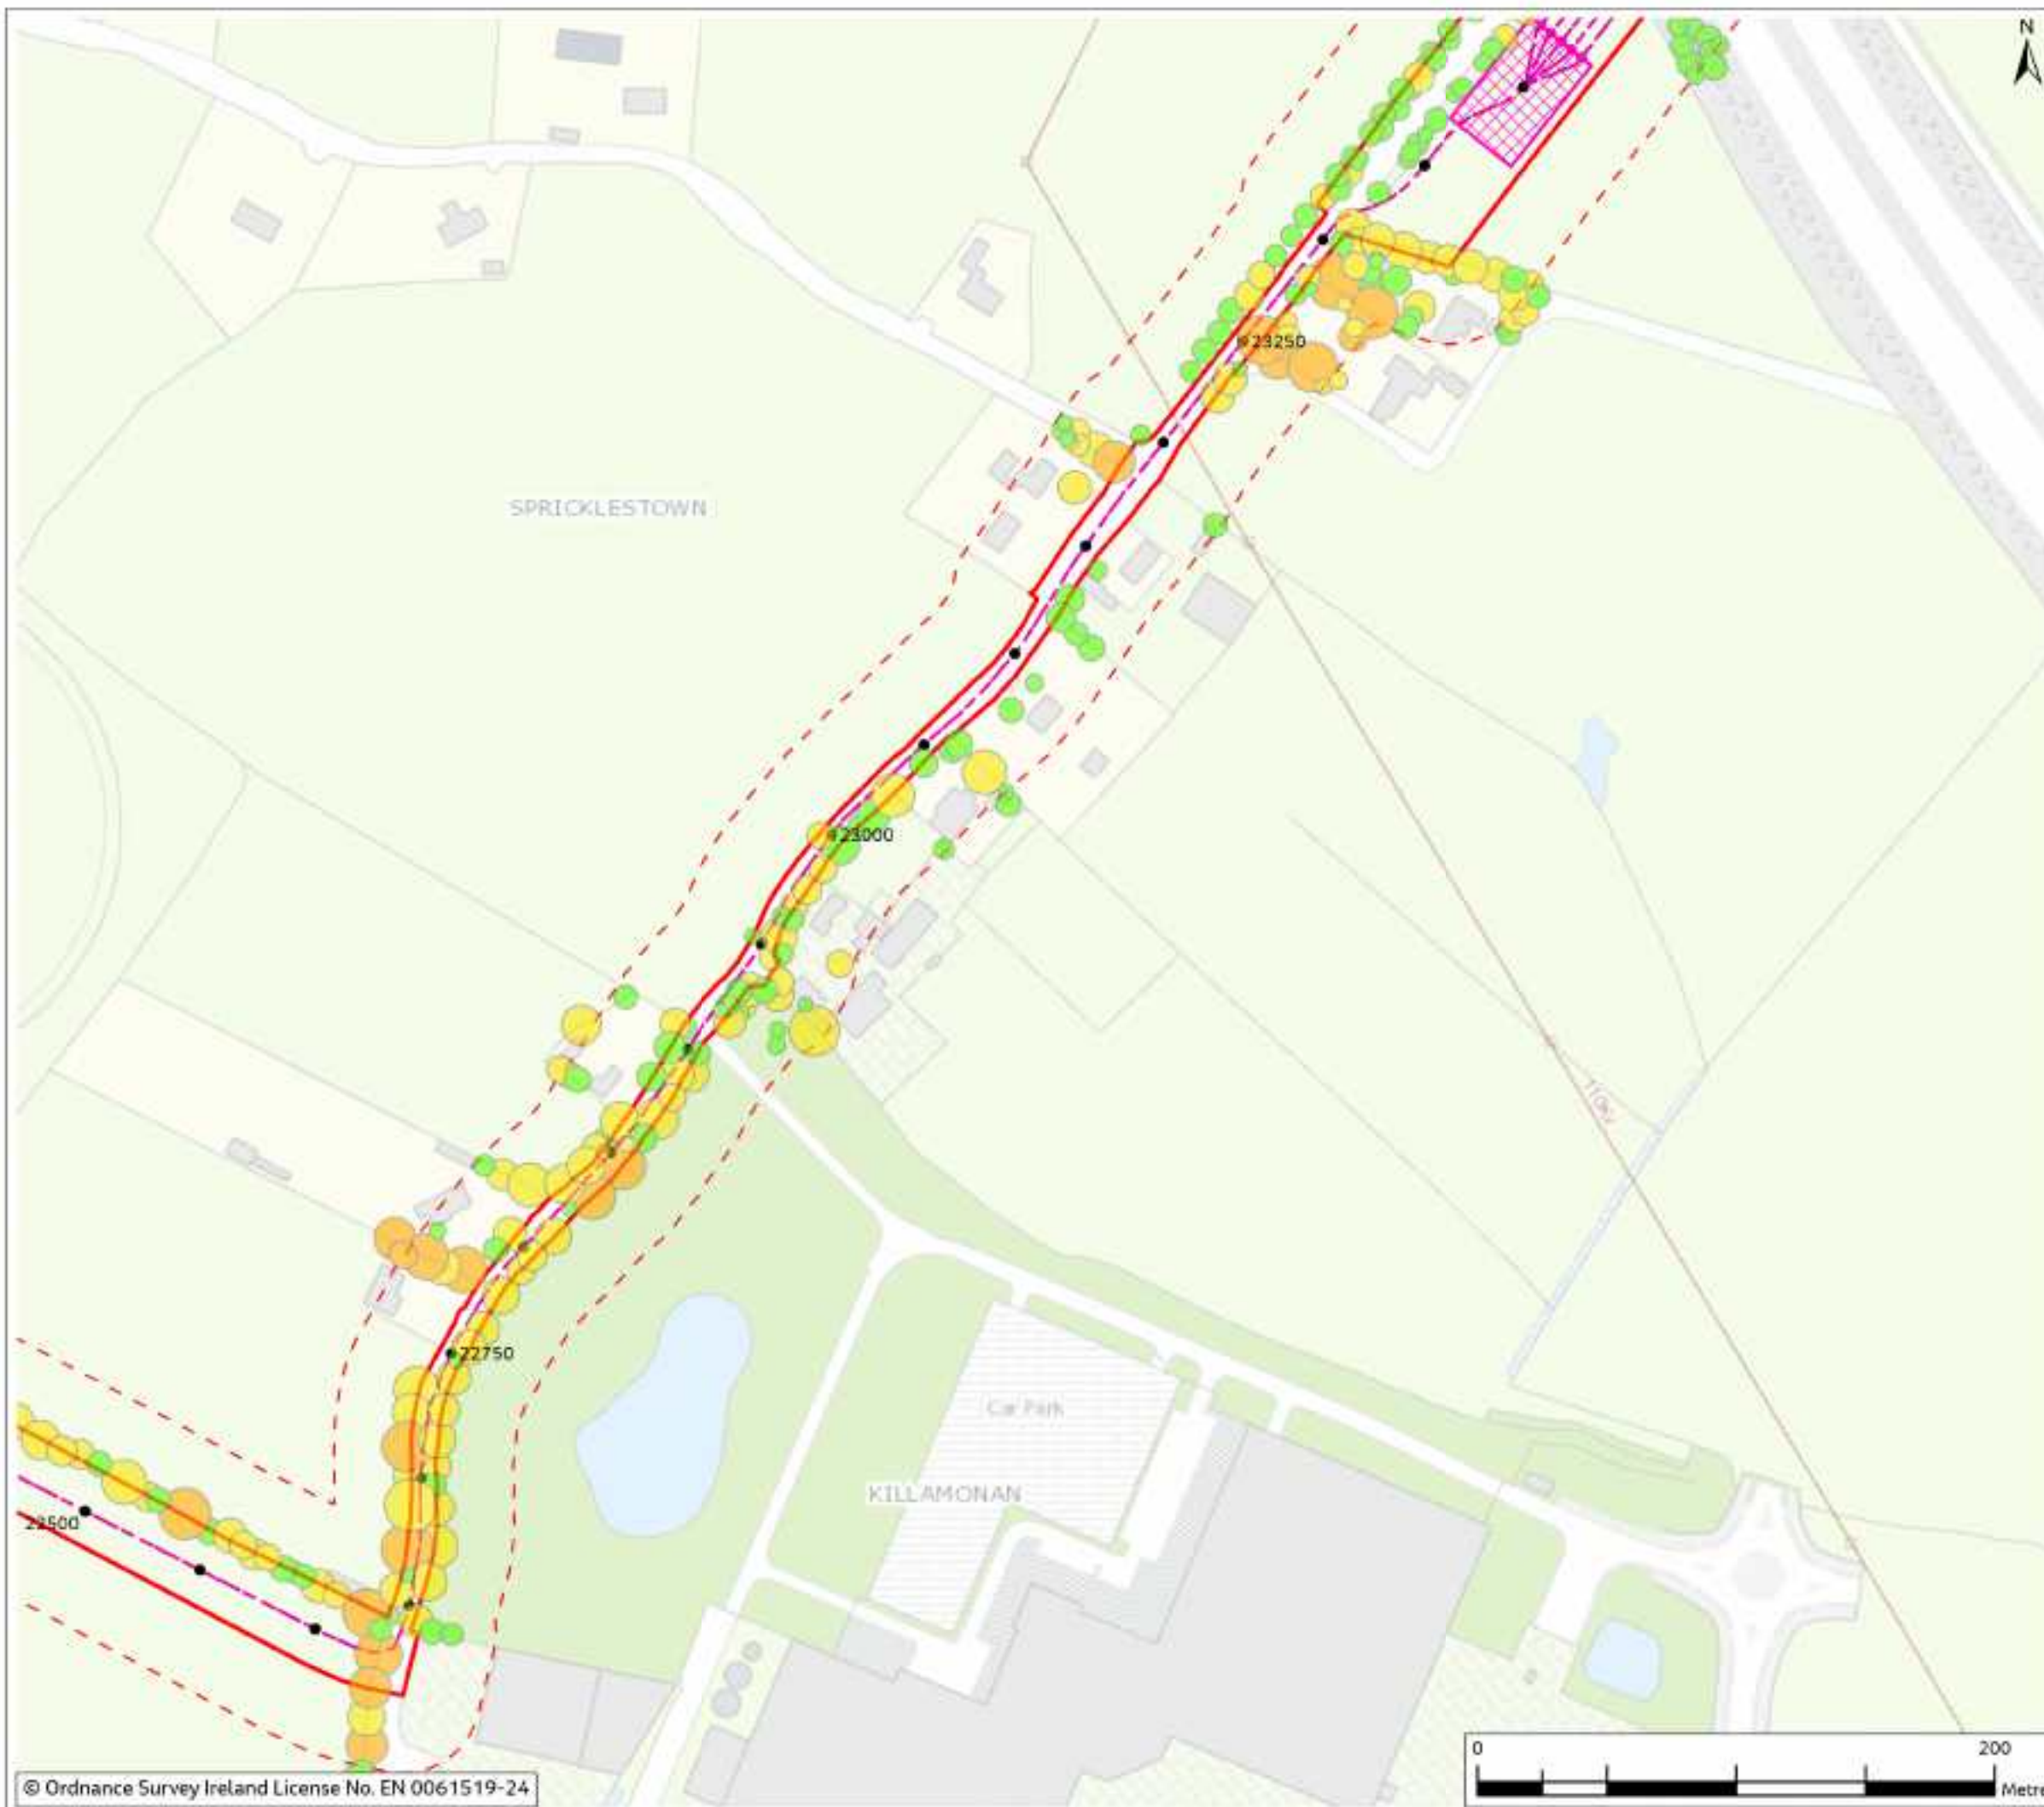


Figure 18.4

Legend

- Chainage
 - Proposed Cable Route
 - Planning Application Boundary (PAB)
 - HDD Compound
 - Study Area (30m Buffer)
- Combined Weighting
- 1
 - 2
 - 3



Rev	Date	Purpose of revision	Drawn	Checked	Revised	App'd
0	Mar 2024	Final				

Jacobs



Project
East Meath - North Dublin Grid Upgrade

Drawing Title
Figure 18.4 - Trees by Combined Weighting and Significant Trees (Sheet 29 of 47)

Drawing Status
FINAL

Scale @ A3
1:2,500
DO NOT SCALE

OS Sheet No.
Jacobs No.
8321084AJ

Drawing No.
321084AJ-JAC-ZZ-XX-DR-G-0630

© Copyright 2024 Jacobs U.K. Limited. The concepts and information contained in this document are the property of Jacobs. Use or copying of this document in whole or in part without the written permission of Jacobs constitutes an infringement of copyright. Limitation: This drawing has been prepared on behalf of, and for the exclusive use of Jacobs' Client, and is subject to, and issued in accordance with, the provisions of the contract between Jacobs and the Client. Jacobs accepts no liability or responsibility whatsoever for, or in respect of, any use of, or reliance upon, this drawing by any third party.



Figure 18.4

Legend

- Chainage
 - Proposed Cable Route
 - Planning Application Boundary (PAB)
 - HDD Compound
 - Study Area (30m Buffer)
- Combined Weighting
- 1
 - 2
 - 3



0	Mar 2024	Final	Issued	PS	PS	DS
Rev	Date	Purpose of revision	Drawn	Checked	Revised	Approved

Jacobs



Project
East Meath - North Dublin Grid Upgrade

Drawing Title
Figure 18.4 - Trees by Combined Weighting and Significant Trees (Sheet 30 of 47)

Drawing Status
FINAL

Scale @ A3
1:2,500

OS Sheet No.
DO NOT SCALE

Jacobs No.
8321084AJ

Drawing No.
321084AJ-JAC-ZZ-XX-DR-G-0631

© Copyright 2024 Jacobs U.K. Limited. The concepts and information contained in this document are the property of Jacobs. Use or copying of this document in whole or in part without the written permission of Jacobs constitutes an infringement of copyright. Limitation: This drawing has been prepared on behalf of, and for the exclusive use of, Jacobs' Client, and is subject to, and issued in accordance with, the provisions of the contract between Jacobs and the Client. Jacobs accepts no liability or responsibility whatsoever for, or in respect of, any use of, or reliance upon, this drawing by any third party.





Figure 18.4

Legend

- Chainage
 - Proposed Cable Route
 - Planning Application Boundary (PAB)
 - Temporary Passing Bay
 - Study Area (30m Buffer)
- Combined Weighting
- 1
 - 2
 - 3



0	Mar 2024	Final	Issd	PS	PS	DS
Rev	Date	Purpose of revision	Drawn	Check'd	Rev'd	App'd

Jacobs



Project
East Meath - North Dublin Grid Upgrade

Drawing Title
Figure 18.4 - Trees by Combined Weighting and Significant Trees (Sheet 31 of 47)

Drawing Status
FINAL

Scale @ A3
1:2,500 DO NOT SCALE

OS Sheet No.

Jacobs No.
8321084AJ

Drawing No.
321084AJ-JAC-ZZ-XX-DR-G-0632

© Copyright 2024 Jacobs U.K. Limited. The concepts and information contained in this document are the property of Jacobs. Use or copying of this document in whole or in part without the written permission of Jacobs constitutes an infringement of copyright. Limitation: This drawing has been prepared on behalf of, and for the exclusive use of Jacobs' Client, and is subject to, and issued in accordance with, the provisions of the contract between Jacobs and the Client. Jacobs accepts no liability or responsibility whatsoever for, or in respect of, any use of, or reliance upon, this drawing by any third party.



Figure 18.4

Legend

- | | |
|-------------------------------------|--------------------|
| ● Chainage | Combined Weighting |
| --- Proposed Cable Route | 1 |
| Planning Application Boundary (PAB) | 2 |
| Temporary Passing Bay | 3 |
| Study Area (30m Buffer) | 4 |



0	Mar 2024	Final	Issued	PS	PS	DS
Rev	Date	Purpose of revision	Drawn	Checked	Revised	Approved

Jacobs



Project
East Meath - North Dublin Grid Upgrade

Drawing Title
Figure 18.4 - Trees by Combined Weighting and Significant Trees (Sheet 32 of 47)

Drawing Status
FINAL


Scale @ A3
1:2,500

OS Sheet No.
DO NOT SCALE

Jacobs No.
8321084AJ

Drawing No.
321084AJ-JAC-ZZ-XX-DR-G-0633

© Copyright 2024 Jacobs U.K. Limited. The concepts and information contained in this document are the property of Jacobs. Use or copying of this document in whole or in part without the written permission of Jacobs constitutes an infringement of copyright. Limitation: This drawing has been prepared on behalf of, and for the exclusive use of, Jacobs' Client, and is subject to, and issued in accordance with, the provisions of the contract between Jacobs and the Client. Jacobs accepts no liability or responsibility whatsoever for, or in respect of, any use of, or reliance upon, this drawing by any third party.

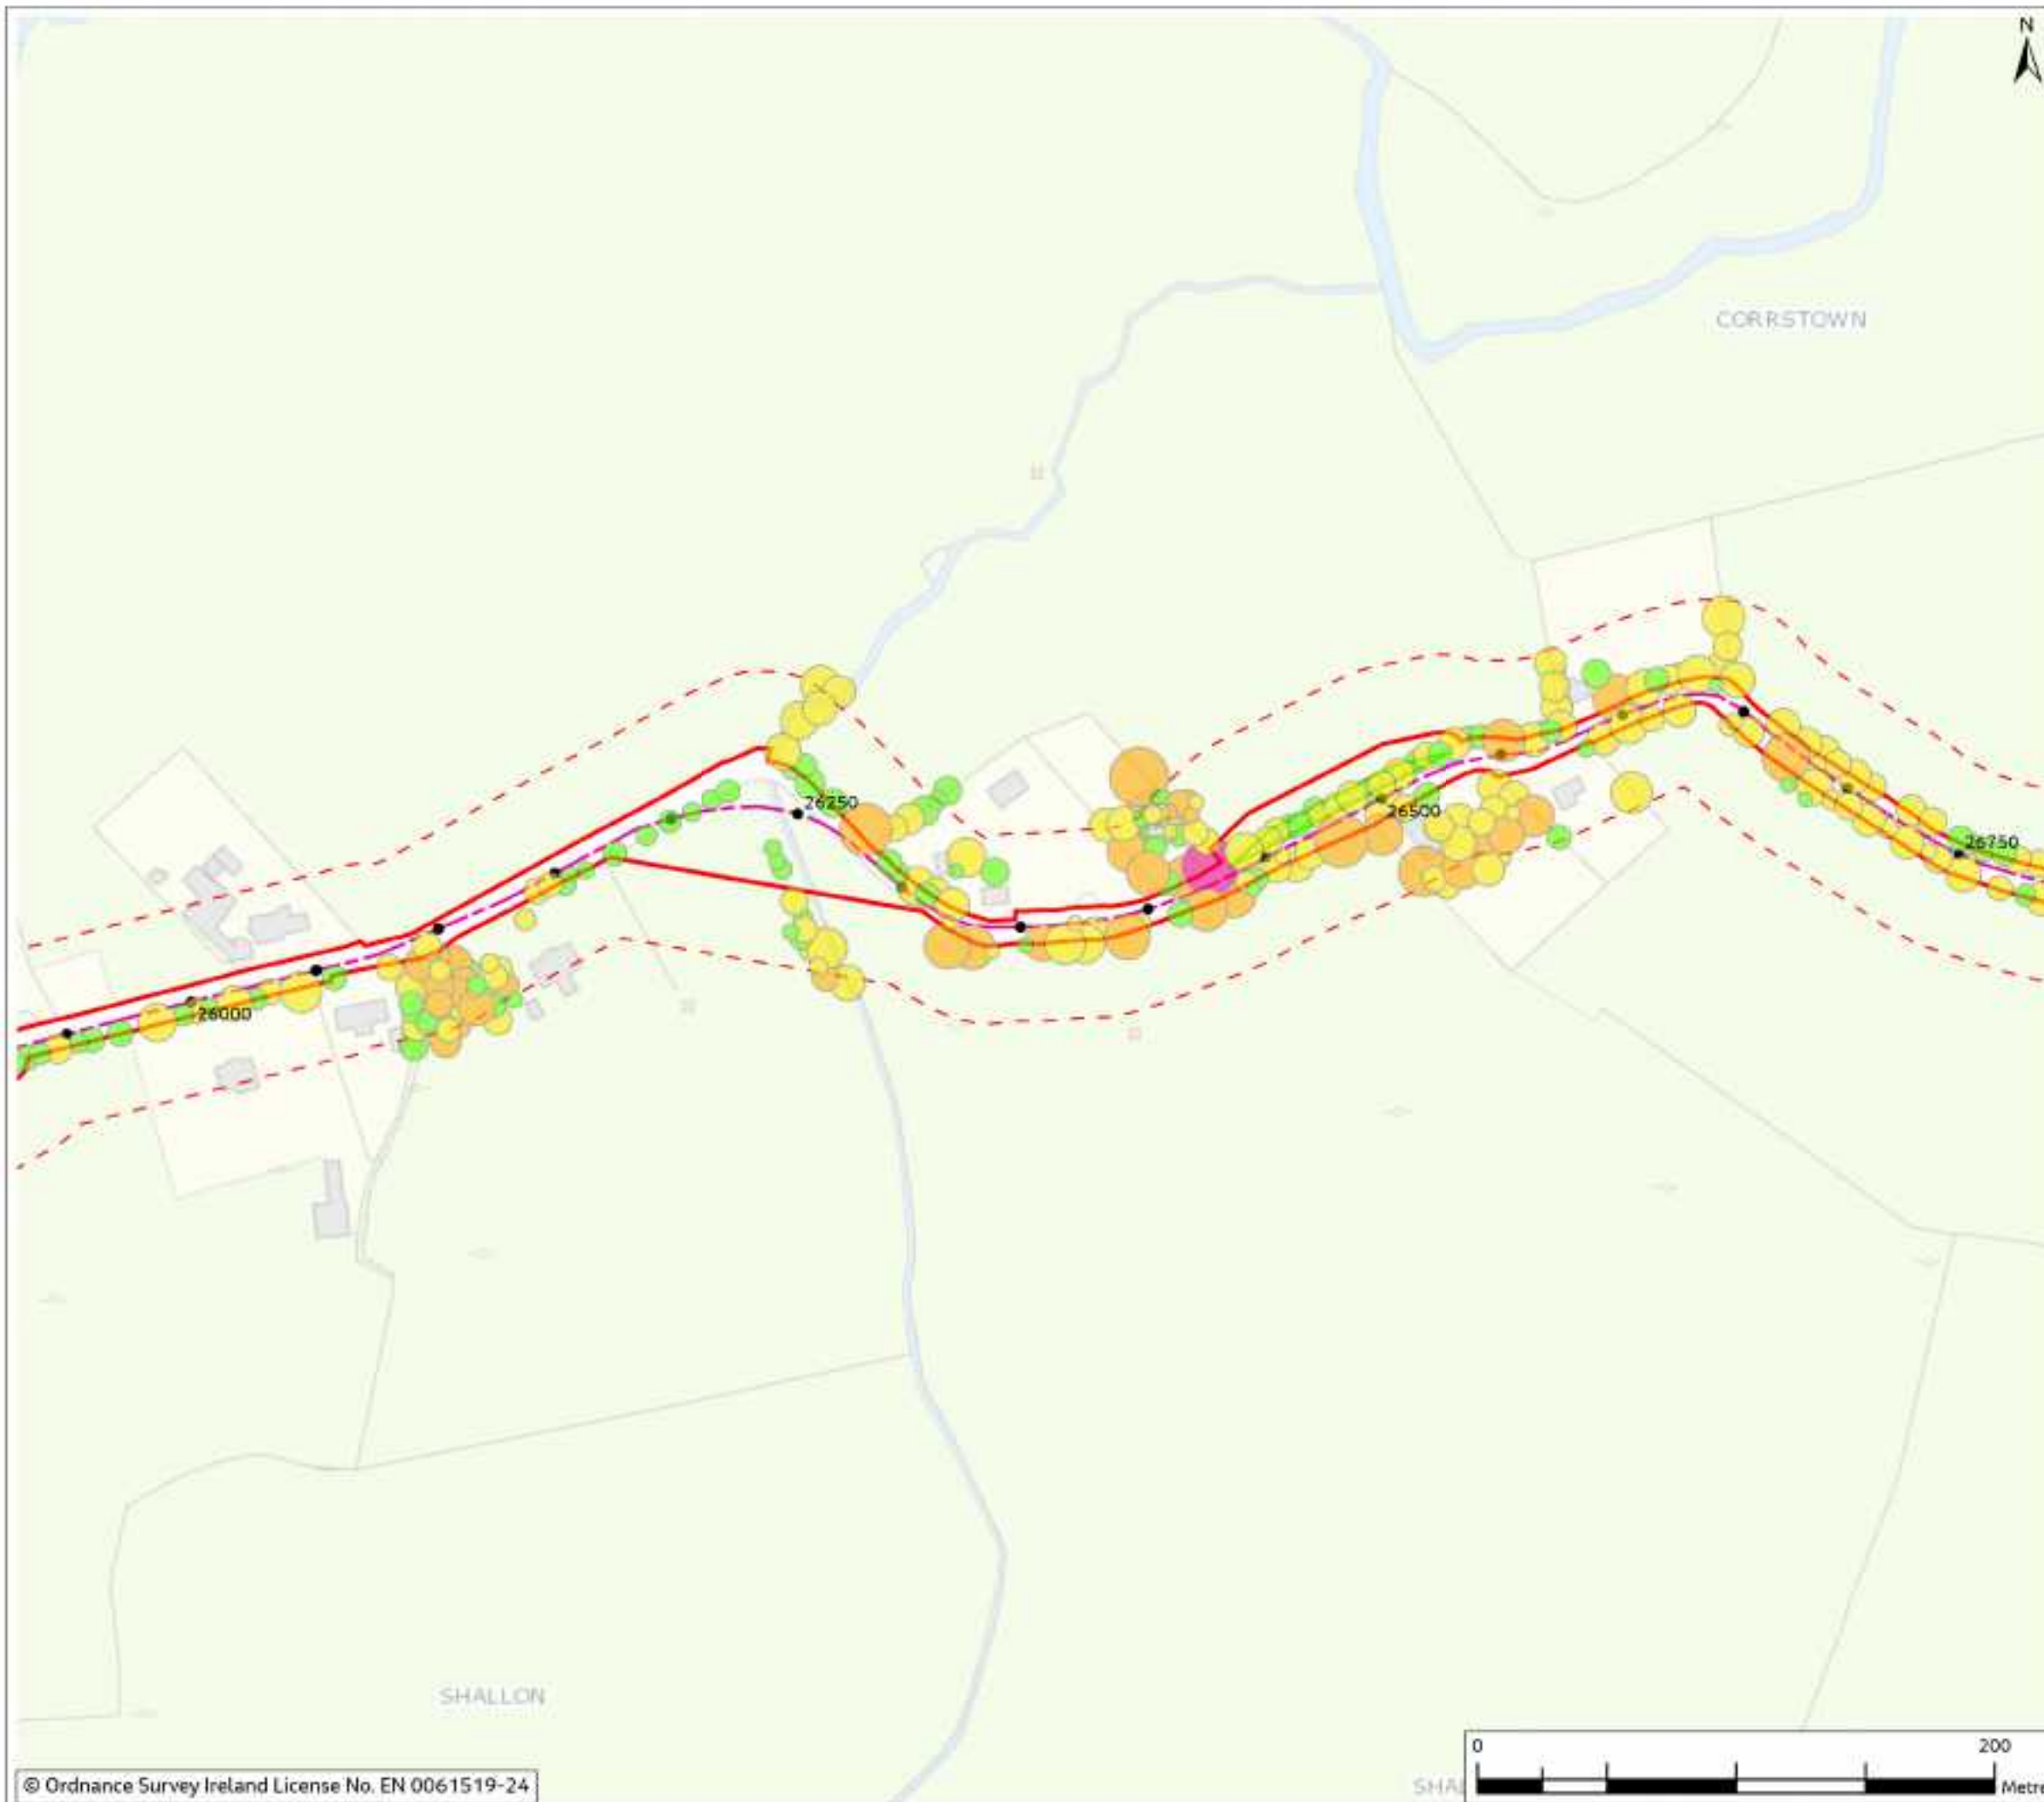

© Ordnance Survey Ireland License No. EN 0061519-24



Figure 18.4

- Legend**
- | | |
|---------------------------------------|--------------------|
| ● Chainage | Combined Weighting |
| --- Proposed Cable Route | 1 |
| □ Planning Application Boundary (PAB) | 2 |
| Temporary Passing Bay | 3 |
| Study Area (30m Buffer) | 4 |



0	Mar 2024	Final	Issd	PS	PS	DS
Rev	Date	Purpose of revision	Drawn	Check'd	Rev'd	App'd

Jacobs



Project
East Meath - North Dublin Grid Upgrade

Drawing Title
Figure 18.4 - Trees by Combined Weighting and Significant Trees (Sheet 33 of 47)

Drawing Status
FINAL

Scale @ A3
1:2,500

OS Sheet No.
DO NOT SCALE

Jacobs No.
8321084AJ

Drawing No.
321084AJ-JAC-ZZ-XX-DR-G-0634

© Copyright 2024 Jacobs U.K. Limited. The concepts and information contained in this document are the property of Jacobs. Use or copying of this document in whole or in part without the written permission of Jacobs constitutes an infringement of copyright. Limitation: This drawing has been prepared on behalf of, and for the exclusive use of Jacobs' Client, and is subject to, and issued in accordance with, the provisions of the contract between Jacobs and the Client. Jacobs accepts no liability or responsibility whatsoever for, or in respect of, any use of, or reliance upon, this drawing by any third party.

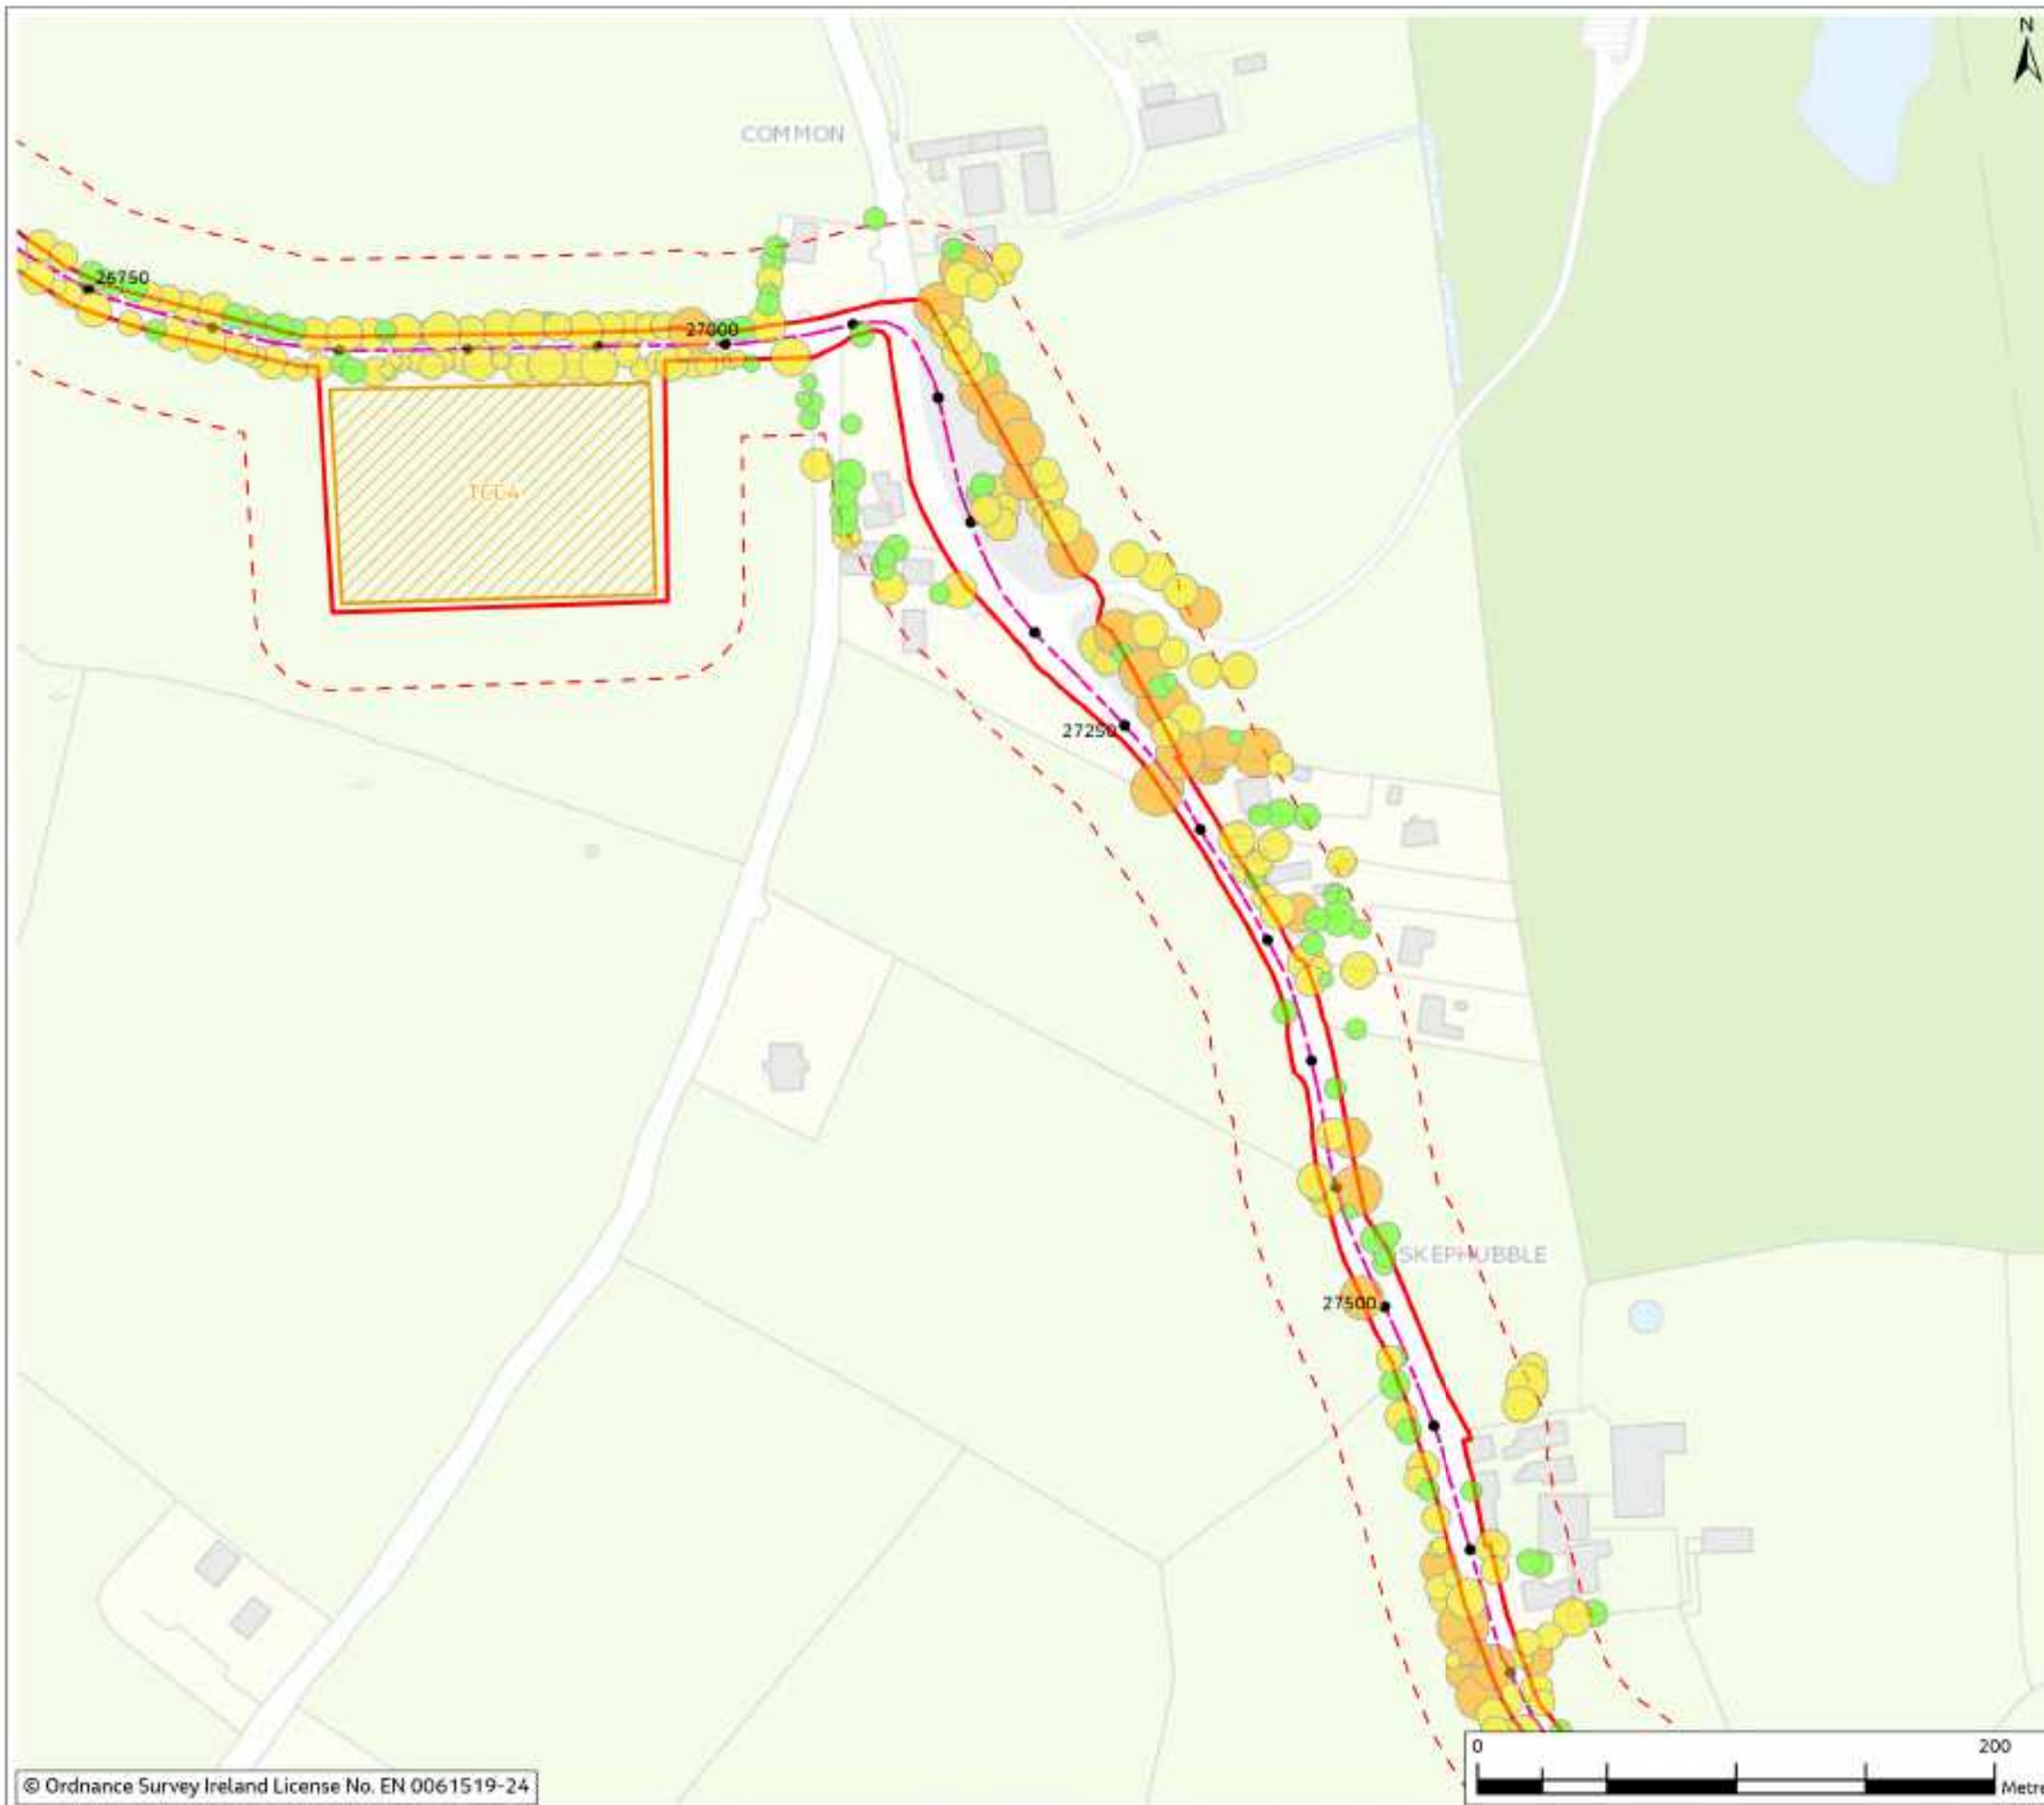


Figure 18.4

Legend

- Chainage
 - - - Proposed Cable Route
 - Planning Application Boundary (PAB)
 - Temporary Construction Compound
 - - - Study Area (30m Buffer)
- Combined Weighting
- 1
 - 2
 - 3



Rev	Date	Final	Drawn	Checked	Revised	App'd
0	Mar 2024					

Jacobs



Project
East Meath - North Dublin Grid Upgrade

Drawing Title
Figure 18.4 - Trees by Combined Weighting and Significant Trees (Sheet 34 of 47)

Drawing Status
FINAL

Scale @ A3
1:2,500

OS Sheet No.
DO NOT SCALE

Jacobs No.
8321084AJ

Drawing No.
321084AJ-JAC-ZZ-XX-DR-G-0635

© Copyright 2024 Jacobs U.K. Limited. The concepts and information contained in this document are the property of Jacobs. Use or copying of this document in whole or in part without the written permission of Jacobs constitutes an infringement of copyright. Limitation: This drawing has been prepared on behalf of, and for the exclusive use of Jacobs' Client, and is subject to, and issued in accordance with, the provisions of the contract between Jacobs and the Client. Jacobs accepts no liability or responsibility whatsoever for, or in respect of, any use of, or reliance upon, this drawing by any third party.



Figure 18.4

Legend

- | | |
|---|--------------------|
| ● Chainage | Combined Weighting |
| --- Proposed Cable Route | 1 |
| --- Planning Application Boundary (PAB) | 2 |
| --- Study Area (30m Buffer) | 3 |
| | 4 |



0	Mar 2024	Final	ISSD	PS	PS	DS
Rev	Date	Purpose of revision	Drawn	Checked	Revised	Approved

Jacobs



Project
East Meath - North Dublin Grid Upgrade

Drawing Title
Figure 18.4 - Trees by Combined Weighting and Significant Trees (Sheet 35 of 47)

Drawing Status
FINAL

Scale @ A3
1:2,500

OS Sheet No.
8321084AJ

Drawing No.
321084AJ-JAC-ZZ-XX-DR-G-0636

© Copyright 2024 Jacobs U.K. Limited. The concepts and information contained in this document are the property of Jacobs. Use or copying of this document in whole or in part without the written permission of Jacobs constitutes an infringement of copyright. Limitation: This drawing has been prepared on behalf of, and for the exclusive use of Jacobs' Client, and is subject to, and issued in accordance with, the provisions of the contract between Jacobs and the Client. Jacobs accepts no liability or responsibility whatsoever for, or in respect of, any use of, or reliance upon, this drawing by any third party.

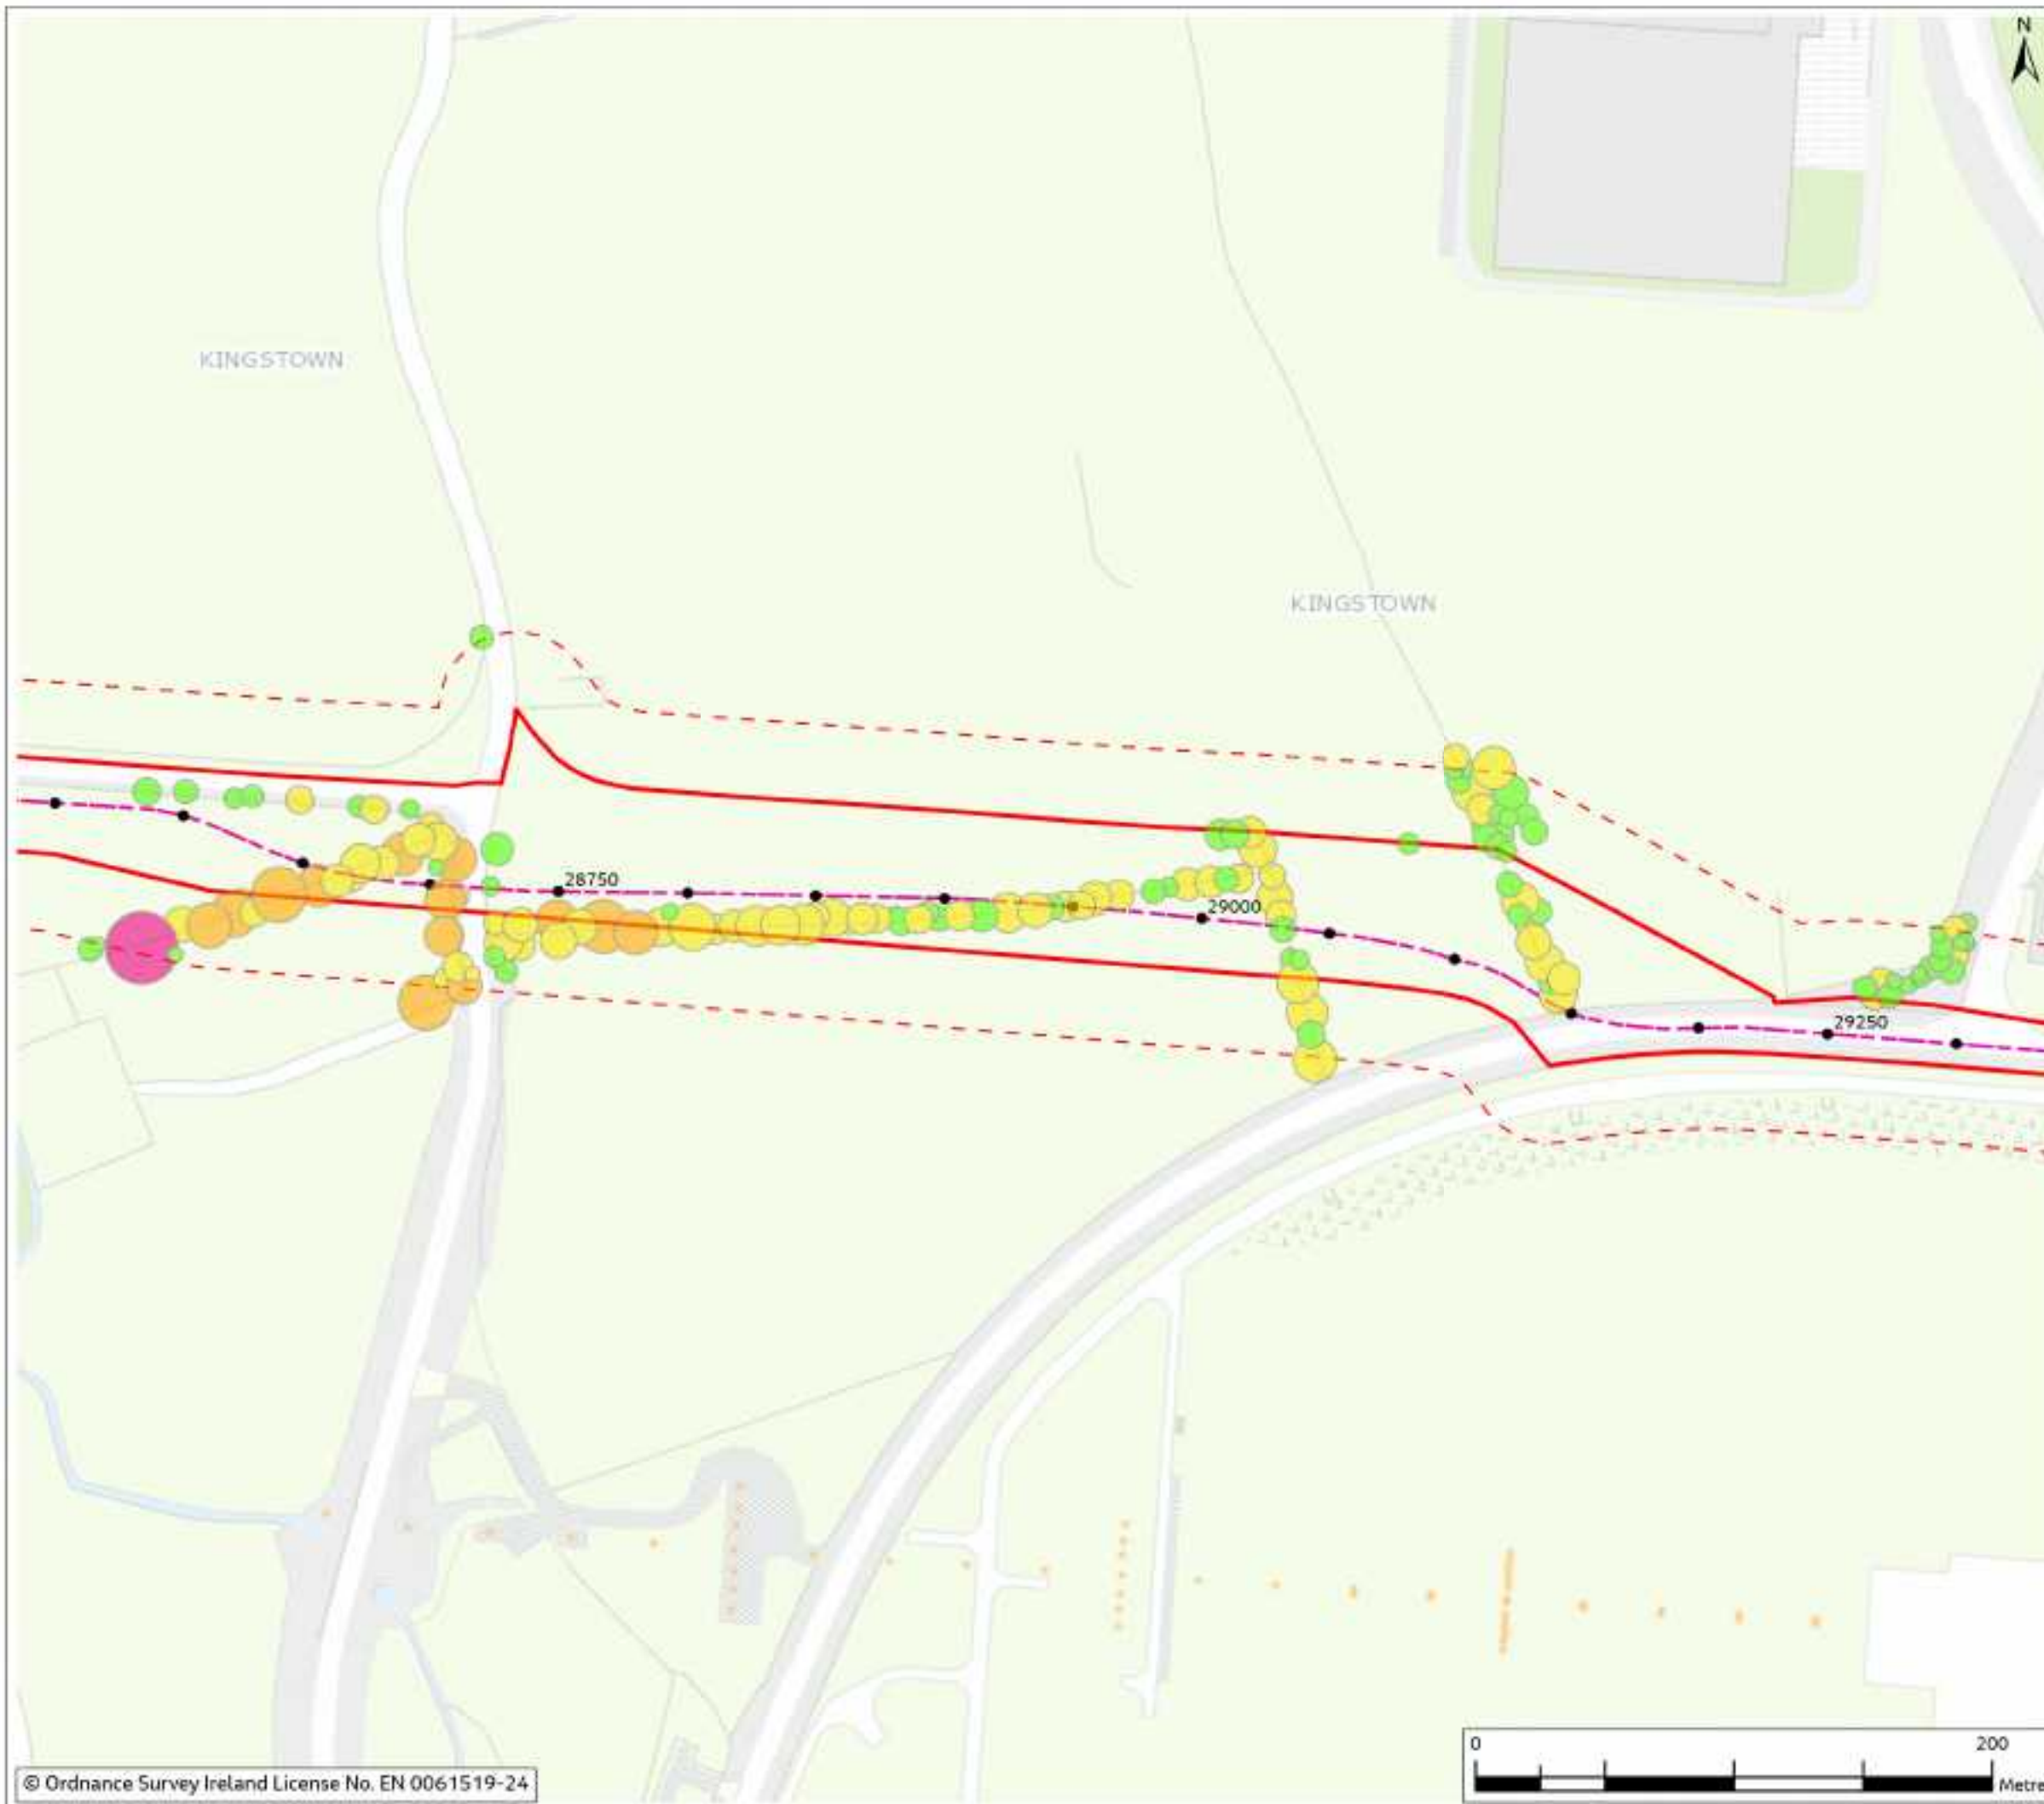


Figure 18.4

- Legend**
- | | |
|---------------------------------------|--------------------|
| ● Chainage | Combined Weighting |
| - - - Proposed Cable Route | 1 |
| □ Planning Application Boundary (PAB) | 2 |
| - - - Study Area (30m Buffer) | 3 |
| | 4 |



0	Mar 2024	Final	Issd	PS	PS	DS
Rev	Date	Purpose of revision	Drawn	Checked	Revised	Approved

Jacobs

Client:



Project:

East Meath - North Dublin Grid Upgrade

Drawing Title:

Figure 18.4 - Trees by Combined Weighting and Significant Trees
(Sheet 36 of 47)

Drawing Status:

FINAL

Scale @ A3:

1:2,500

DO NOT SCALE

OS Sheet No:

Jacobs No:

8321084AJ

Drawing No:

321084AJ-JAC-ZZ-XX-DR-G-0637

© Copyright 2024 Jacobs U.K. Limited. The concepts and information contained in this document are the property of Jacobs. Use or copying of this document in whole or in part without the written permission of Jacobs constitutes an infringement of copyright. Limitation: This drawing has been prepared on behalf of, and for the exclusive use of Jacobs' Client, and is subject to, and issued in accordance with, the provisions of the contract between Jacobs and the Client. Jacobs accepts no liability or responsibility whatsoever for, or in respect of, any use of, or reliance upon, this drawing by any third party.

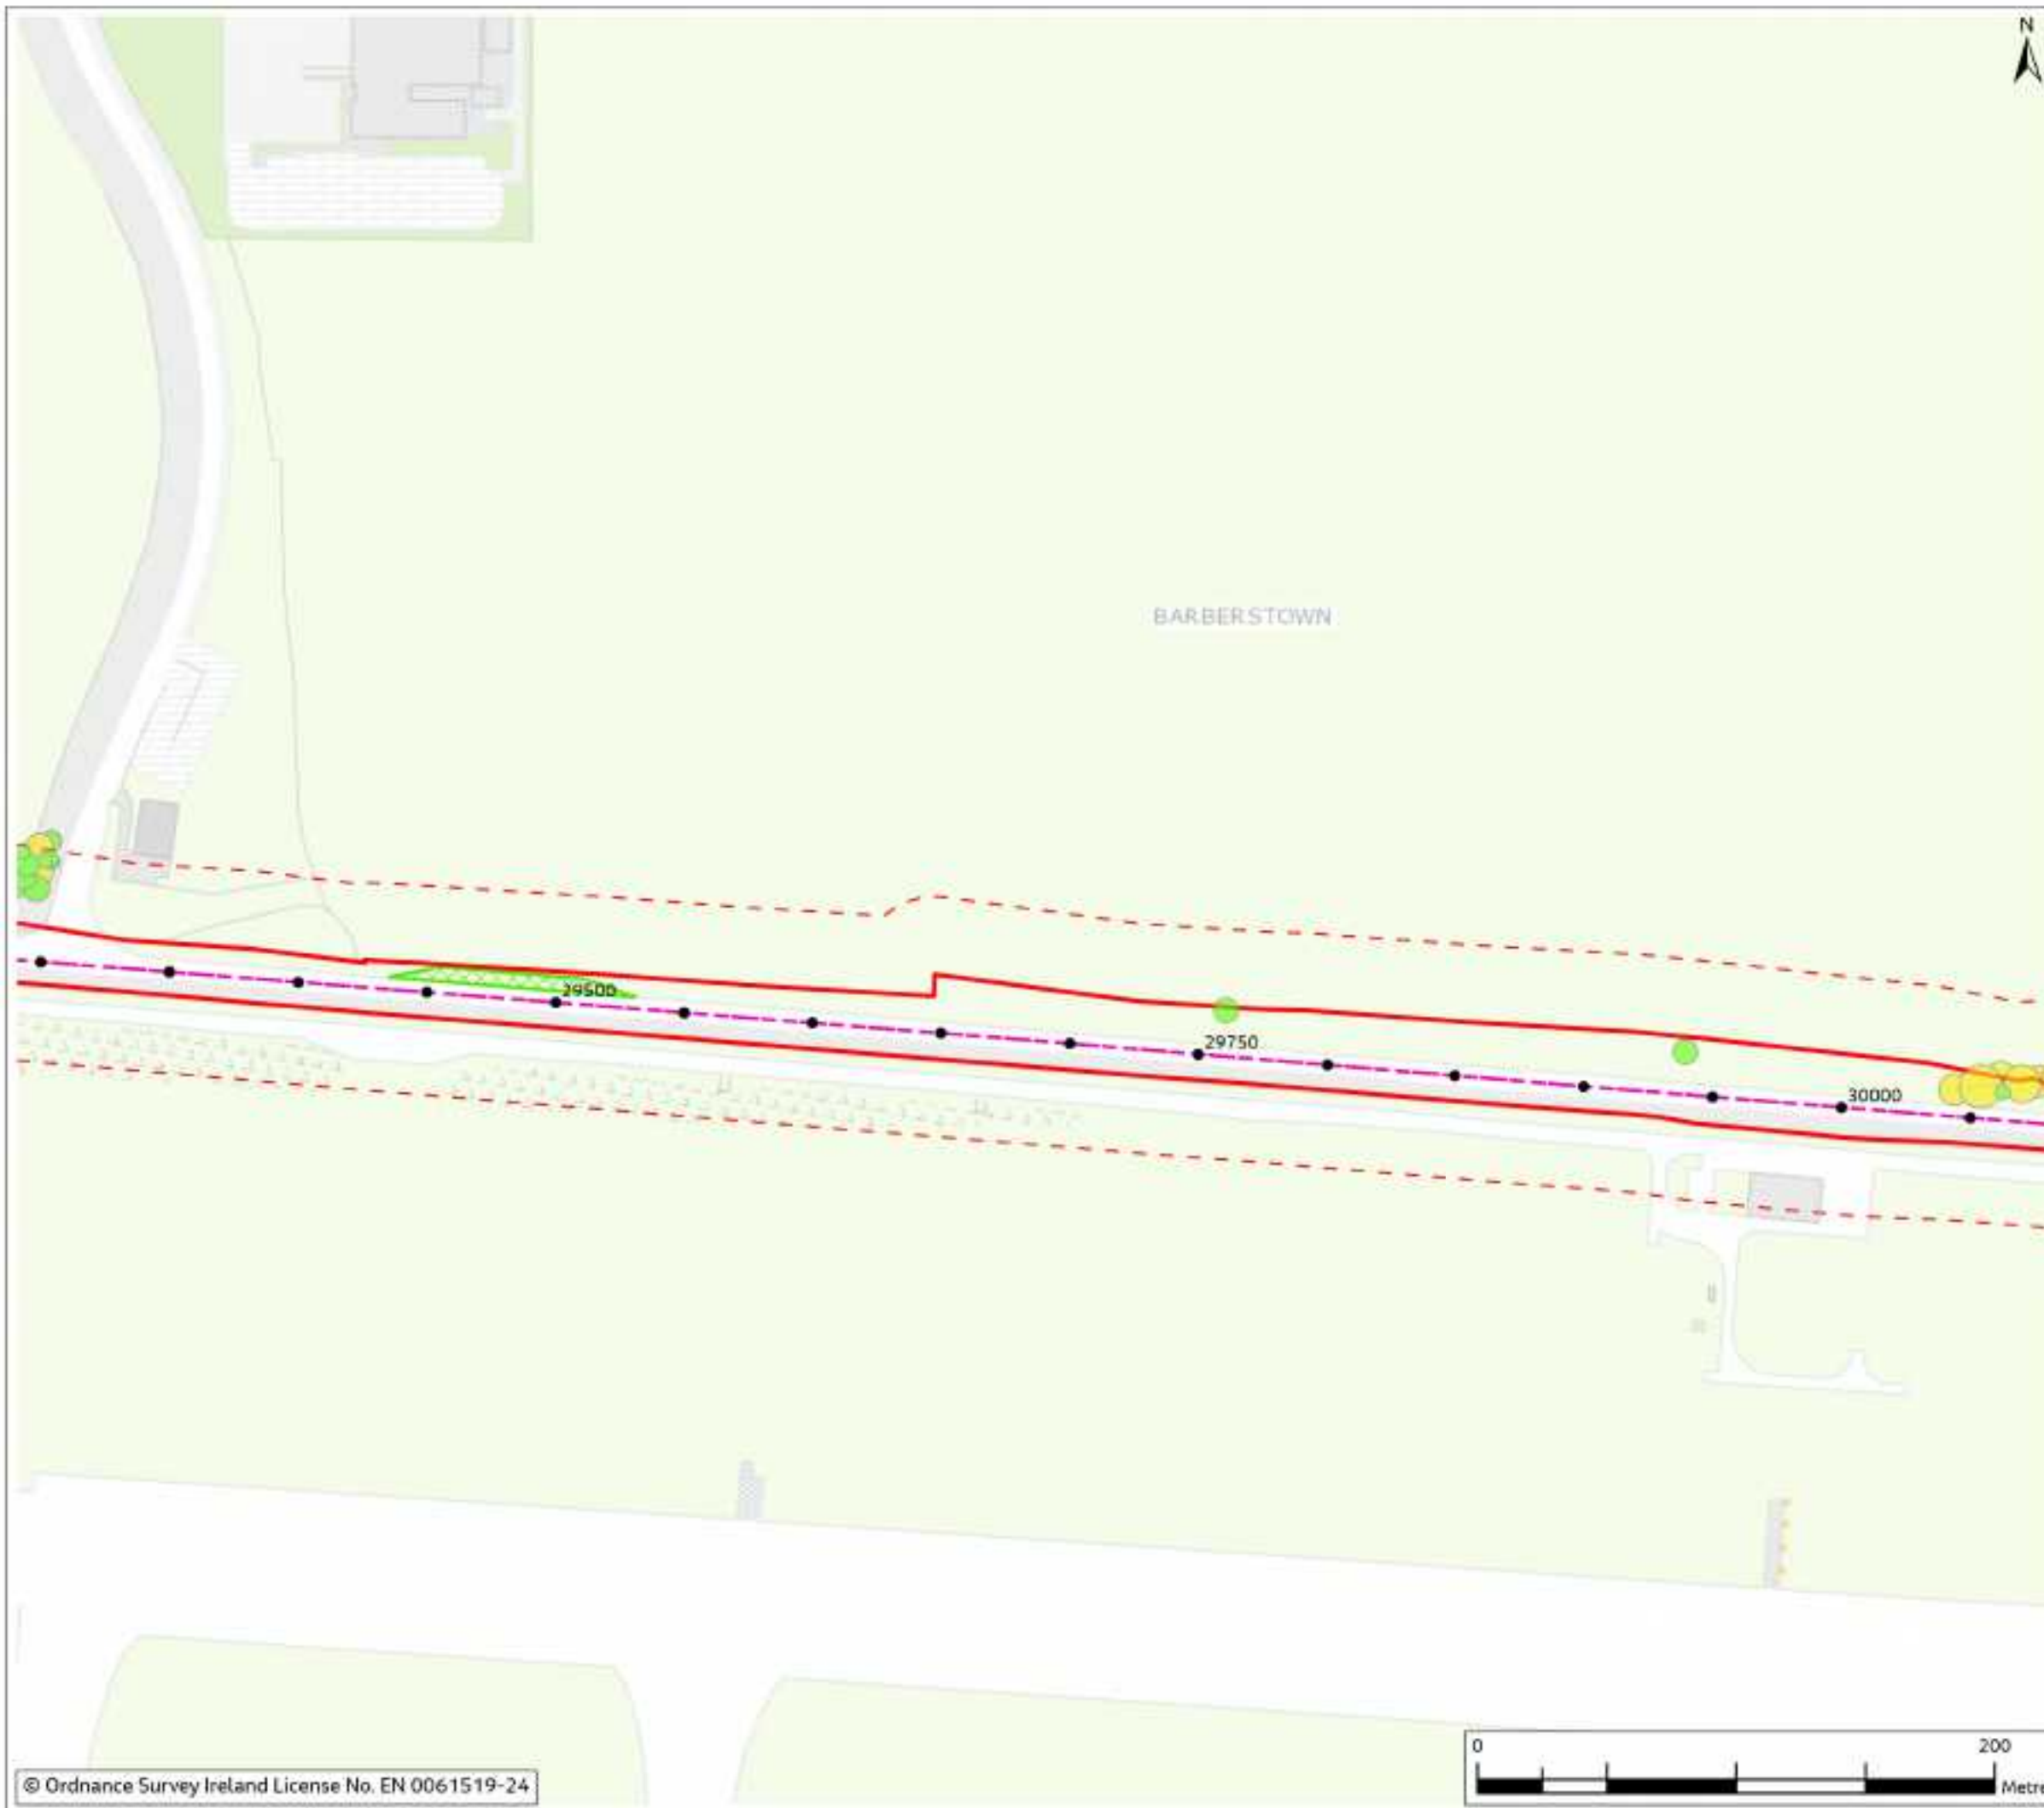


Figure 18.4

Legend

- Chainage
 - Proposed Cable Route
 - Planning Application Boundary (PAB)
 - Temporary Passing Bay
 - Study Area (30m Buffer)
- Combined Weighting
- 1
 - 2



Rev	Date	Purpose of revision	Drawn	Checked	Revised	App'd
0	Mar 2024	Final				

Jacobs



Project
East Meath - North Dublin Grid Upgrade

Drawing Title
Figure 18.4 - Trees by Combined Weighting and Significant Trees (Sheet 37 of 47)

Drawing Status
FINAL

Scale @ A3
1:2,500

OS Sheet No.
DO NOT SCALE

Jacobs No.
8321084AJ

Drawing No.
321084AJ-JAC-ZZ-XX-DR-G-0638

© Copyright 2024 Jacobs U.K. Limited. The concepts and information contained in this document are the property of Jacobs. Use or copying of this document in whole or in part without the written permission of Jacobs constitutes an infringement of copyright. Limitation: This drawing has been prepared on behalf of, and for the exclusive use of Jacobs' Client, and is subject to, and issued in accordance with, the provisions of the contract between Jacobs and the Client. Jacobs accepts no liability or responsibility whatsoever for, or in respect of, any use of, or reliance upon, this drawing by any third party.

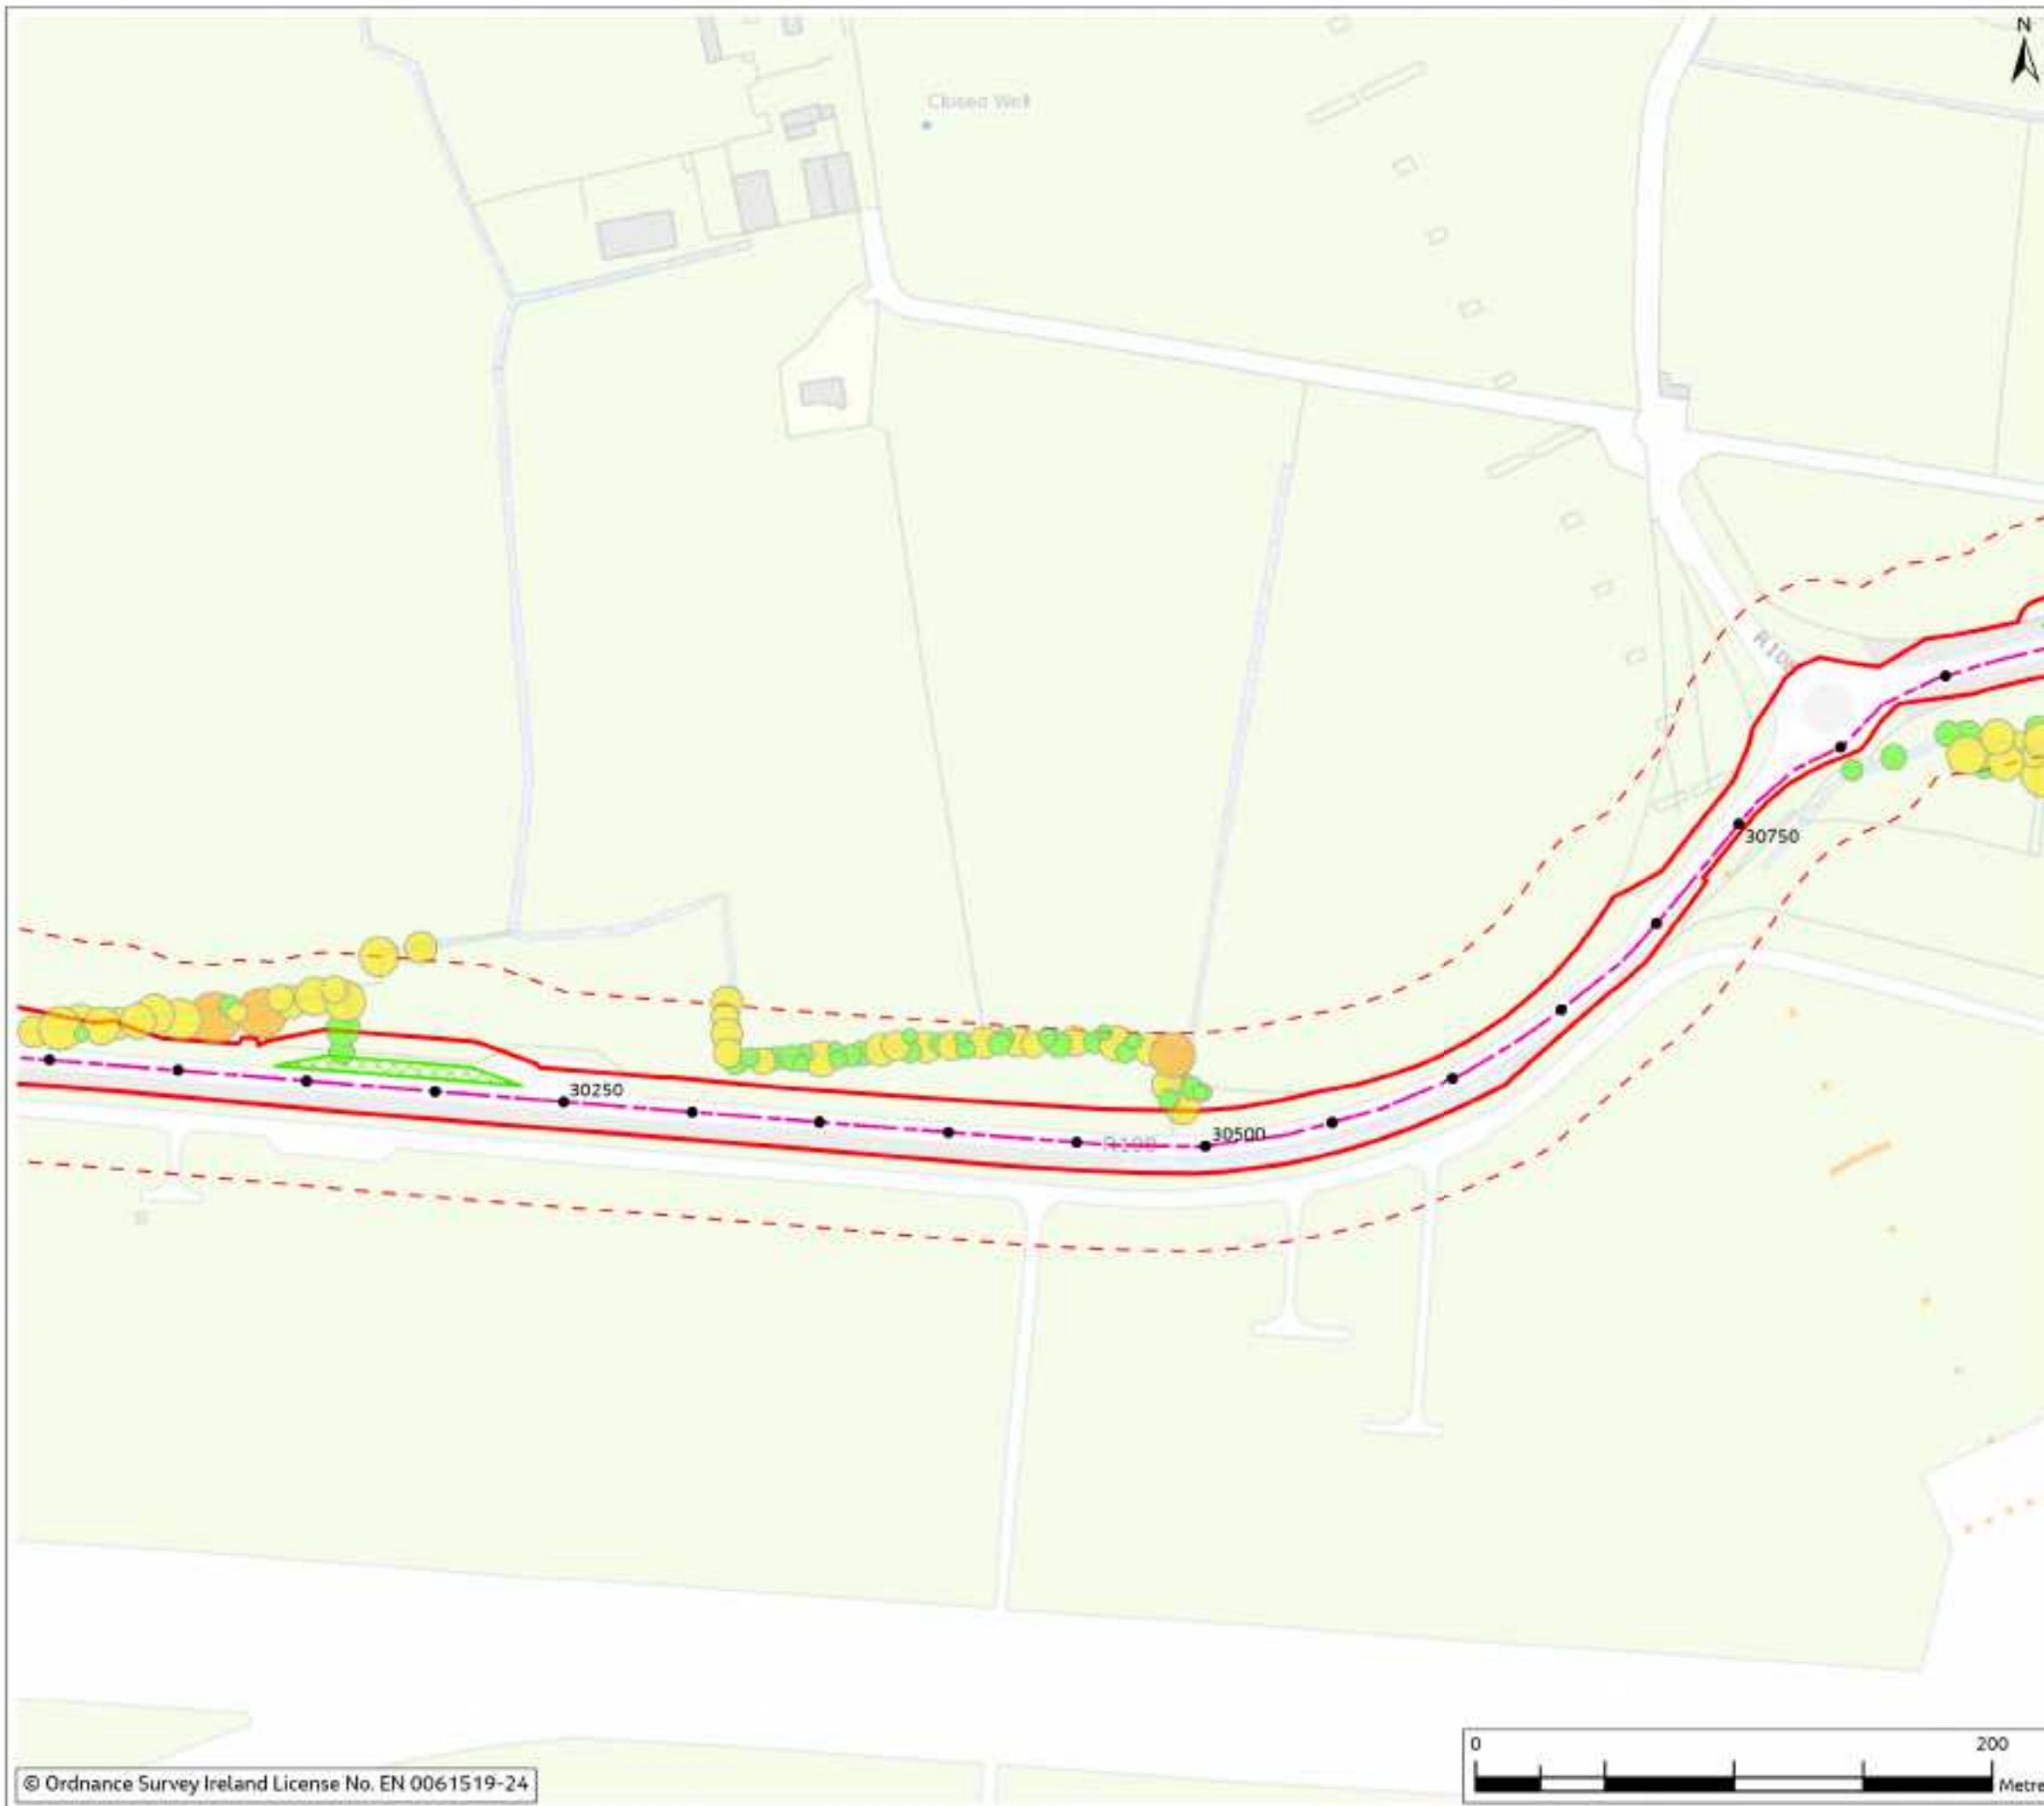


Figure 18.4

Legend

- Chainage
 - Proposed Cable Route
 - Planning Application Boundary (PAB)
 - Temporary Passing Bay
 - Study Area (30m Buffer)
- Combined Weighting
- 1
 - 2
 - 3



0	Mar 2024	Final	Issd	PS	PS	DS
Rev	Date	Purpose of revision	Drawn	Checked	Rev'd	App'd

Jacobs

Client



Project

East Meath - North Dublin Grid Upgrade

Drawing Title

Figure 18.4 - Trees by Combined Weighting and Significant Trees (Sheet 38 of 47)

Drawing Status

FINAL

Scale @ A3

1:2,500

DO NOT SCALE

OS Sheet No.

Jacobs No.

8321084AJ

Drawing No.

321084AJ-JAC-ZZ-XX-DR-G-0639

© Copyright 2024 Jacobs U.K. Limited. The concepts and information contained in this document are the property of Jacobs. Use or copying of this document in whole or in part without the written permission of Jacobs constitutes an infringement of copyright. Limitation: This drawing has been prepared on behalf of, and for the exclusive use of Jacobs' Client, and is subject to, and issued in accordance with, the provisions of the contract between Jacobs and the Client. Jacobs accepts no liability or responsibility whatsoever for, or in respect of, any use of, or reliance upon, this drawing by any third party.



Figure 18.4

Legend

- Chainage
 - Proposed Cable Route
 - Planning Application Boundary (PAB)
 - Temporary Passing Bay
 - Study Area (30m Buffer)
- Combined Weighting
- 1
 - 2
 - 3



Rev	Date	Purpose of revision	Drawn	Checked	Revised	Approved
0	Mar 2024	Final	SSB	PS	PS	DS

Jacobs



Project
East Meath - North Dublin Grid Upgrade

Drawing Title
Figure 18.4 - Trees by Combined Weighting and Significant Trees (Sheet 39 of 47)

Drawing Status
FINAL

Scale @ A3
1:2,500

OS Sheet No.
DO NOT SCALE

Jacobs No.
8321084AJ

Drawing No.
321084AJ-JAC-ZZ-XX-DR-G-0640

© Copyright 2024 Jacobs U.K. Limited. The concepts and information contained in this document are the property of Jacobs. Use or copying of this document in whole or in part without the written permission of Jacobs constitutes an infringement of copyright. Limitation: This drawing has been prepared on behalf of, and for the exclusive use of Jacobs' Client, and is subject to, and issued in accordance with, the provisions of the contract between Jacobs and the Client. Jacobs accepts no liability or responsibility whatsoever for, or in respect of, any use of, or reliance upon, this drawing by any third party.



Figure 18.4

Legend

- Chainage
 - Proposed Cable Route
 - Planning Application Boundary (PAB)
 - Temporary Passing Bay
 - Study Area (30m Buffer)
- Combined Weighting
- 1
 - 2
 - 3
 - 4
 - 5



Rev	Date	Purpose of revision	Drawn	Checked	Rev'd	App'd
0	Mar 2024	Final	Indo	PS	PS	DS

Jacobs



Project
East Meath - North Dublin Grid Upgrade

Drawing Title
Figure 18.4 - Trees by Combined Weighting and Significant Trees (Sheet 40 of 47)

Drawing Status
FINAL

Scale @ A3
1:2,500

OS Sheet No.
DO NOT SCALE

Jacobs No.
8321084AJ

Drawing No.
321084AJ-JAC-ZZ-XX-DR-G-0641

© Copyright 2024 Jacobs U.K. Limited. The concepts and information contained in this document are the property of Jacobs. Use or copying of this document in whole or in part without the written permission of Jacobs constitutes an infringement of copyright. Limitation: This drawing has been prepared on behalf of, and for the exclusive use of Jacobs' Client, and is subject to, and issued in accordance with, the provisions of the contract between Jacobs and the Client. Jacobs accepts no liability or responsibility whatsoever for, or in respect of, any use of, or reliance upon, this drawing by any third party.

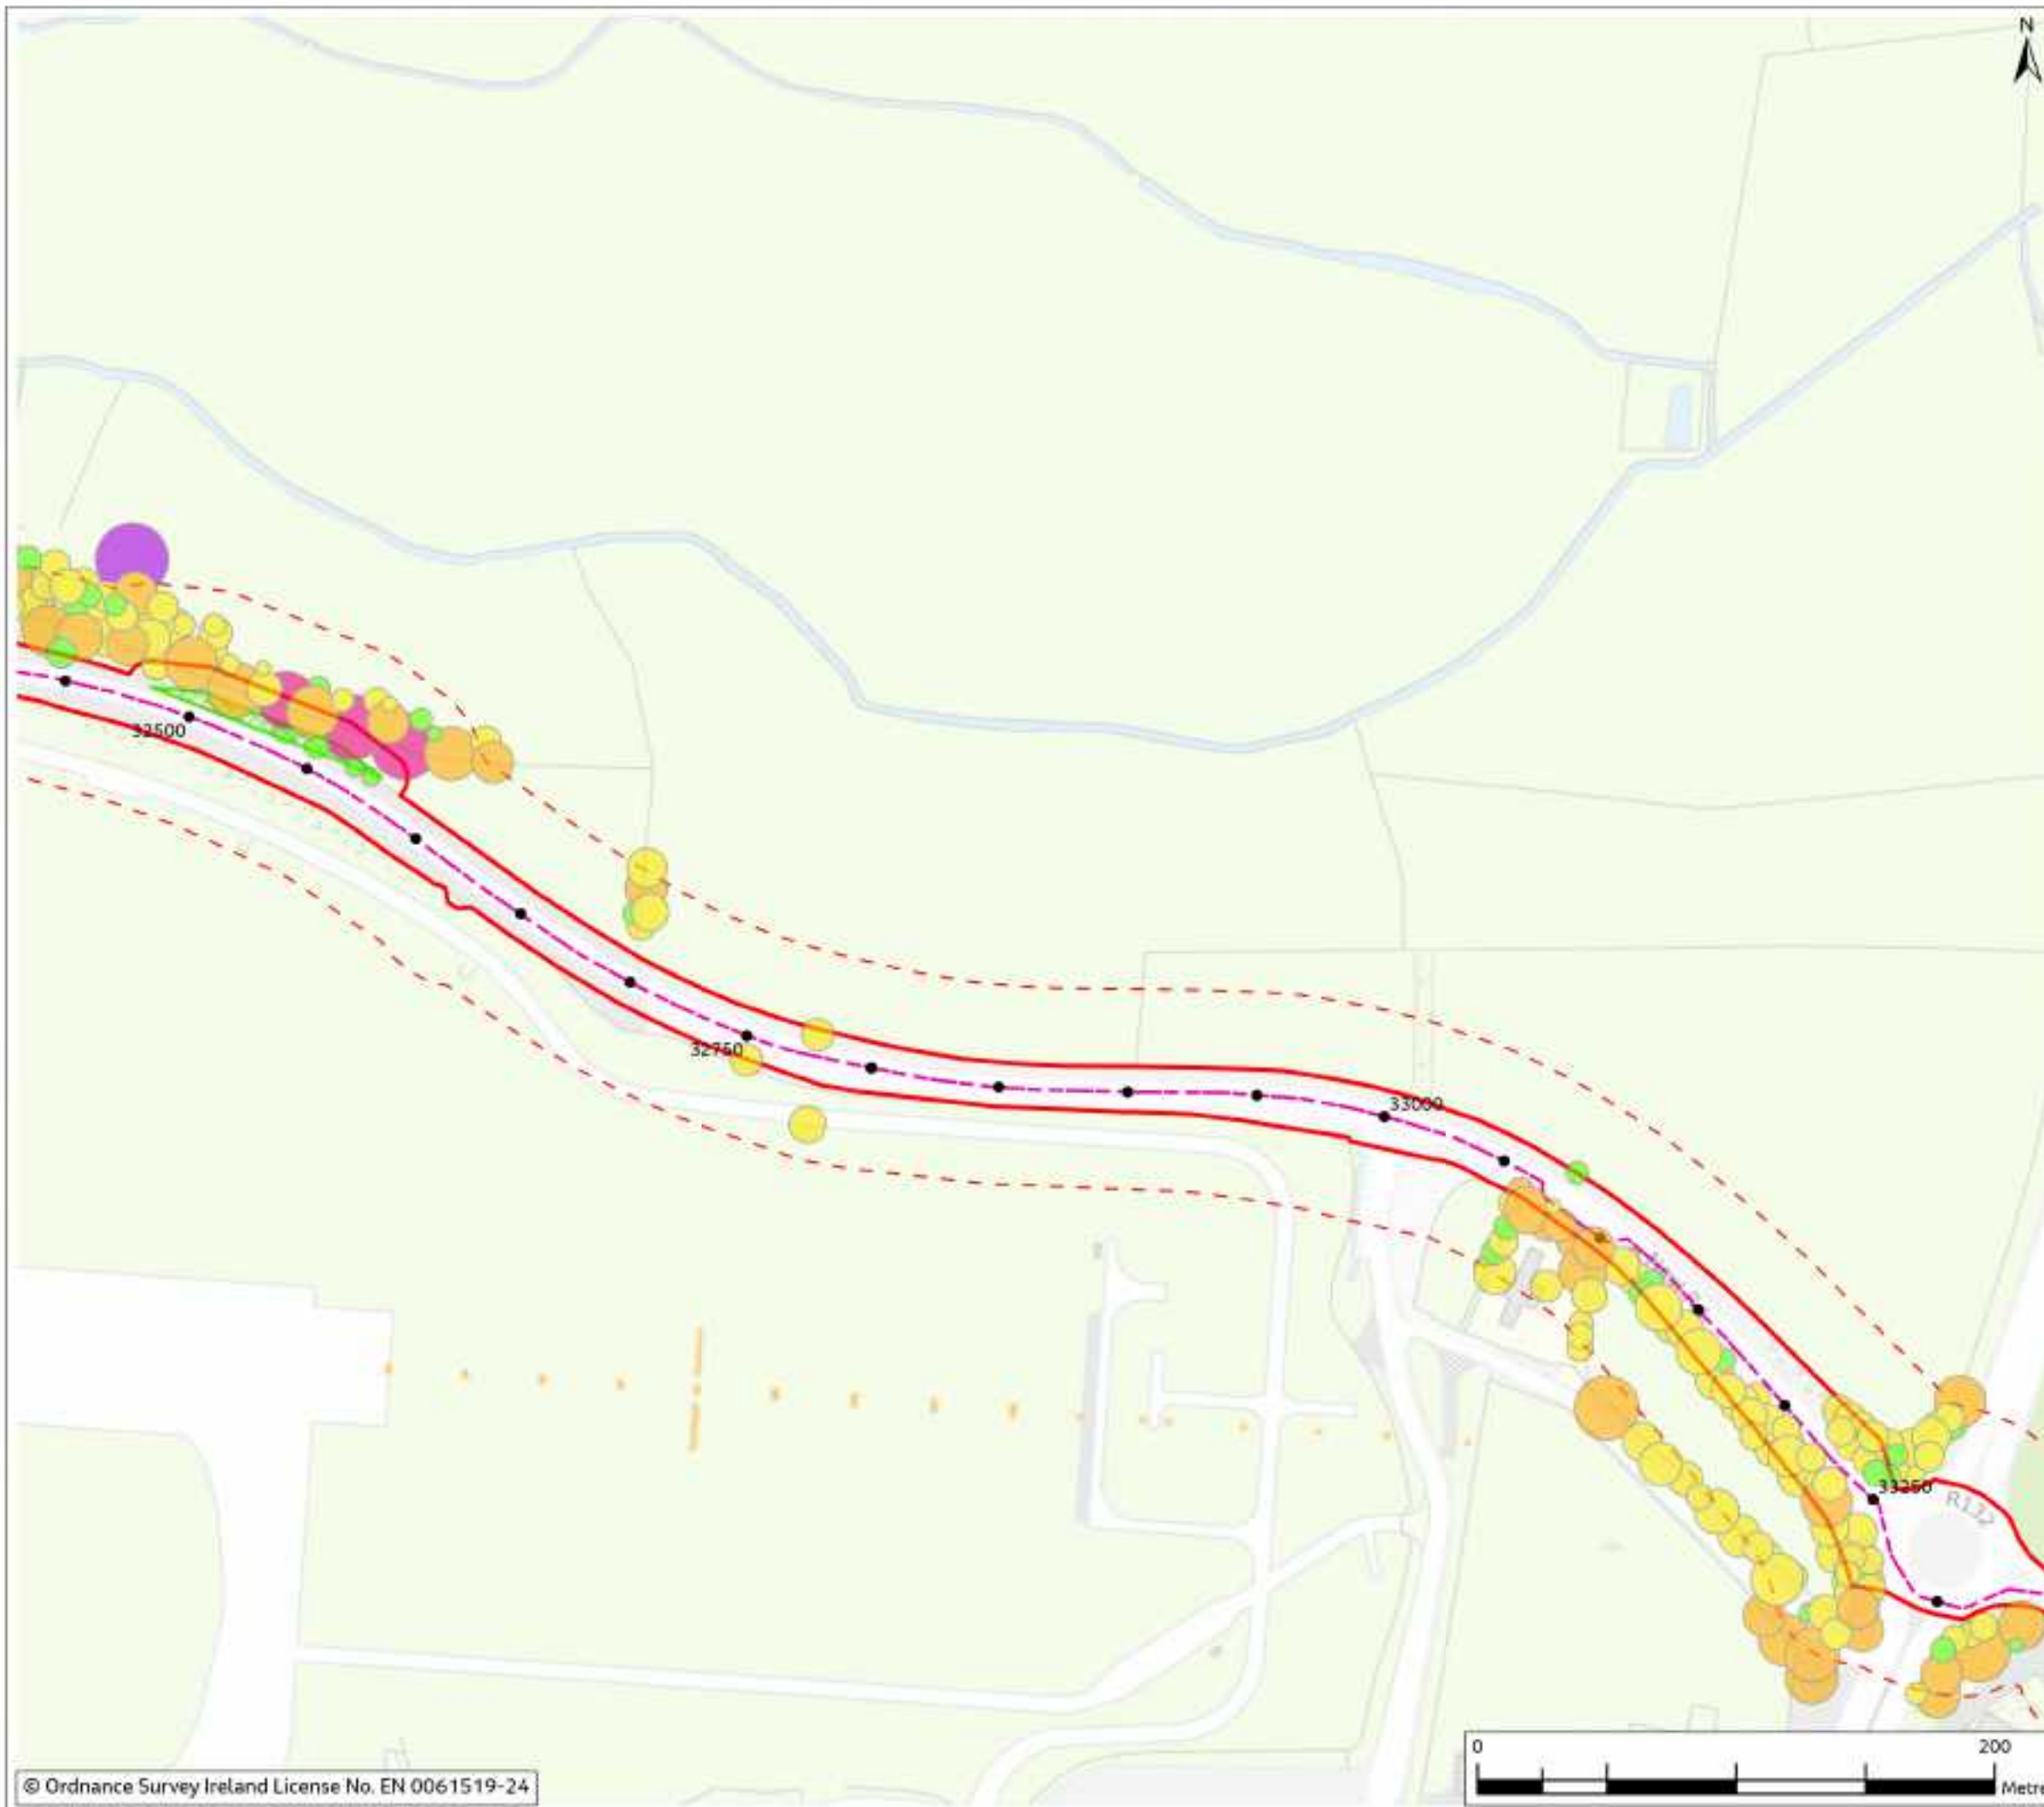


Figure 18.4

- Legend**
- | | |
|---------------------------------------|--------------------|
| • Chainage | Combined Weighting |
| - - - Proposed Cable Route | 1 |
| □ Planning Application Boundary (PAB) | 2 |
| Temporary Passing Bay | 3 |
| Study Area (30m Buffer) | 4 |
| | 5 |



0	Mar 2024	Final	Issd	PS	PS	DS
Rev	Date	Purpose of revision	Drawn	Checked	Rev'd	App'd

Jacobs



Client
East Meath - North Dublin Grid Upgrade

Drawing Title
Figure 18.4 - Trees by Combined Weighting and Significant Trees (Sheet 41 of 47)

Drawing Status
FINAL

Scale @ A3
1:2,500 **DO NOT SCALE**

OS Sheet No.
8321084AJ

Drawing No.
321084AJ-JAC-ZZ-XX-DR-G-0642

© Copyright 2024 Jacobs U.K. Limited. The concepts and information contained in this document are the property of Jacobs. Use or copying of this document in whole or in part without the written permission of Jacobs constitutes an infringement of copyright. Limitation: This drawing has been prepared on behalf of, and for the exclusive use of Jacobs' Client, and is subject to, and issued in accordance with, the provisions of the contract between Jacobs and the Client. Jacobs accepts no liability or responsibility whatsoever for, or in respect of, any use of, or reliance upon, this drawing by any third party.

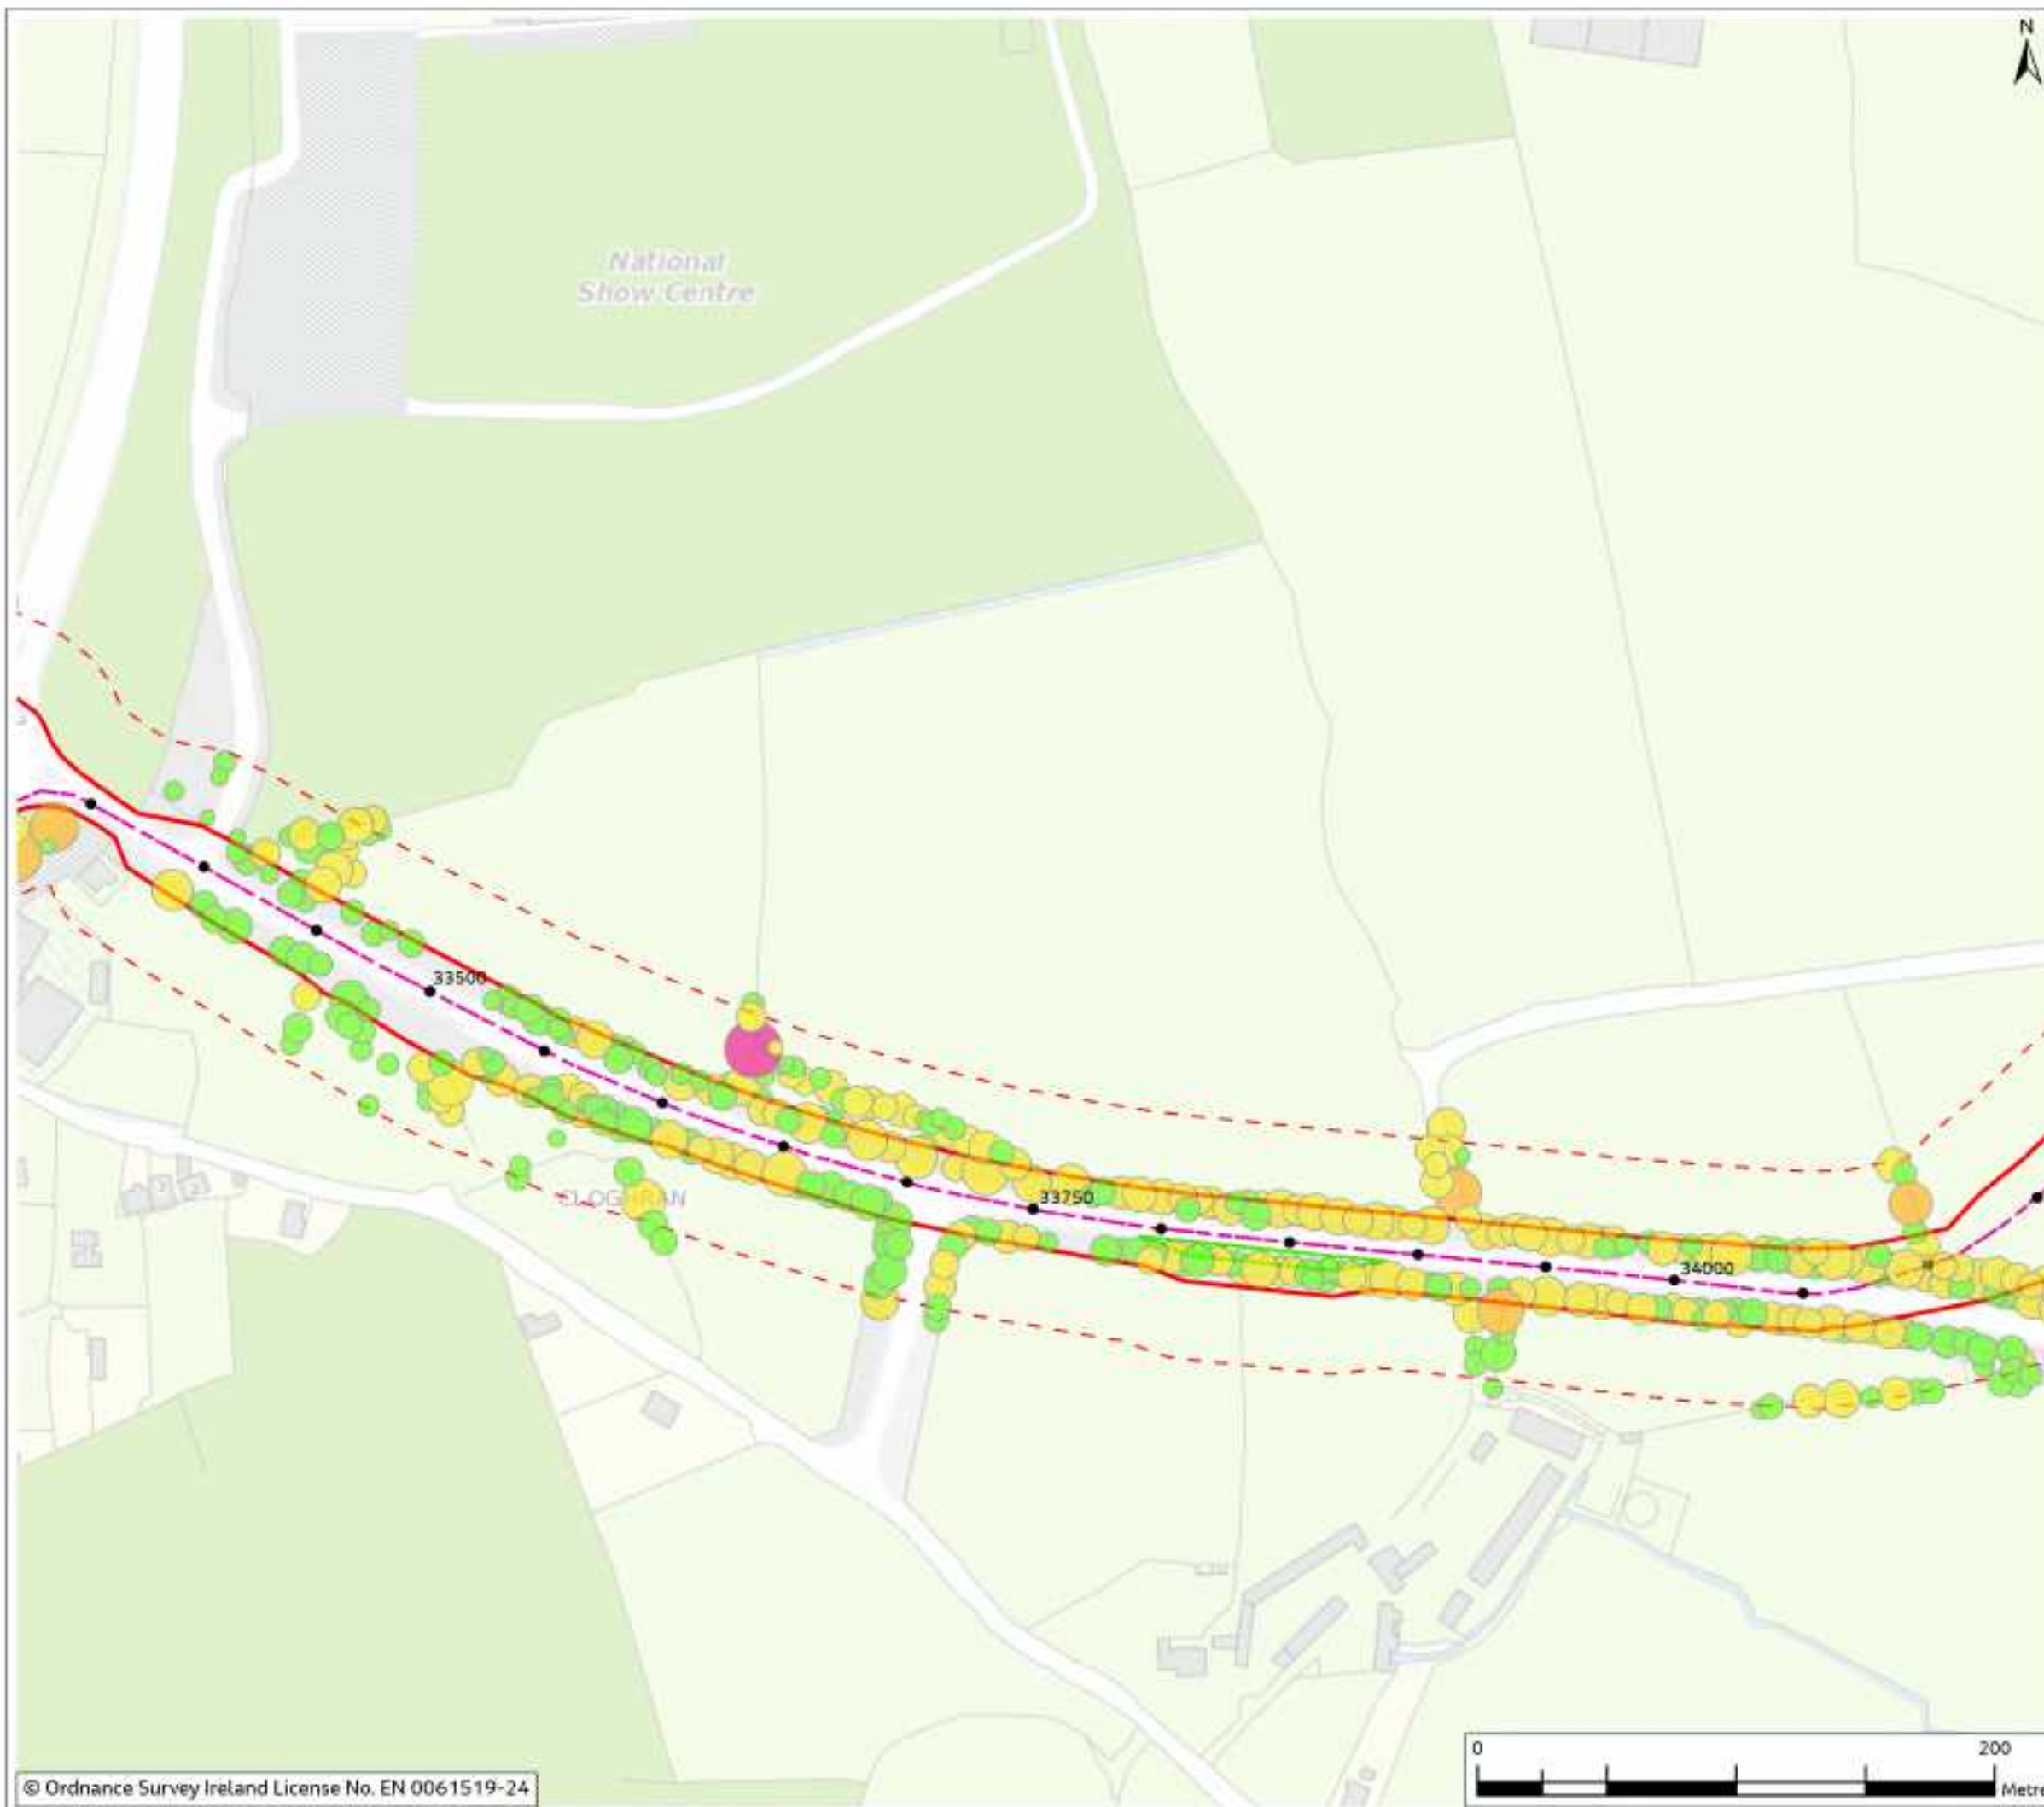


Figure 18.4

Legend

- Chainage
 - Proposed Cable Route
 - Planning Application Boundary (PAB)
 - Temporary Passing Bay
 - Study Area (30m Buffer)
- Combined Weighting
- 1
 - 2
 - 3
 - 4



0	Mar 2024	Final	Issued	PS	PS	DS
Rev	Date	Purpose of revision	Drawn	Checked	Revised	Approved

Jacobs



Project
East Meath - North Dublin Grid Upgrade

Drawing Title
Figure 18.4 - Trees by Combined Weighting and Significant Trees (Sheet 42 of 47)

Drawing Status
FINAL

Scale @ A3
1:2,500

OS Sheet No.
8321084AJ

Jacobs No.
321084AJ-JAC-ZZ-XX-DR-G-0643

Drawing No.
321084AJ-JAC-ZZ-XX-DR-G-0643

© Copyright 2024 Jacobs U.K. Limited. The concepts and information contained in this document are the property of Jacobs. Use or copying of this document in whole or in part without the written permission of Jacobs constitutes an infringement of copyright. Limitation: This drawing has been prepared on behalf of, and for the exclusive use of Jacobs' Client, and is subject to, and issued in accordance with, the provisions of the contract between Jacobs and the Client. Jacobs accepts no liability or responsibility whatsoever for, or in respect of, any use of, or reliance upon, this drawing by any third party.

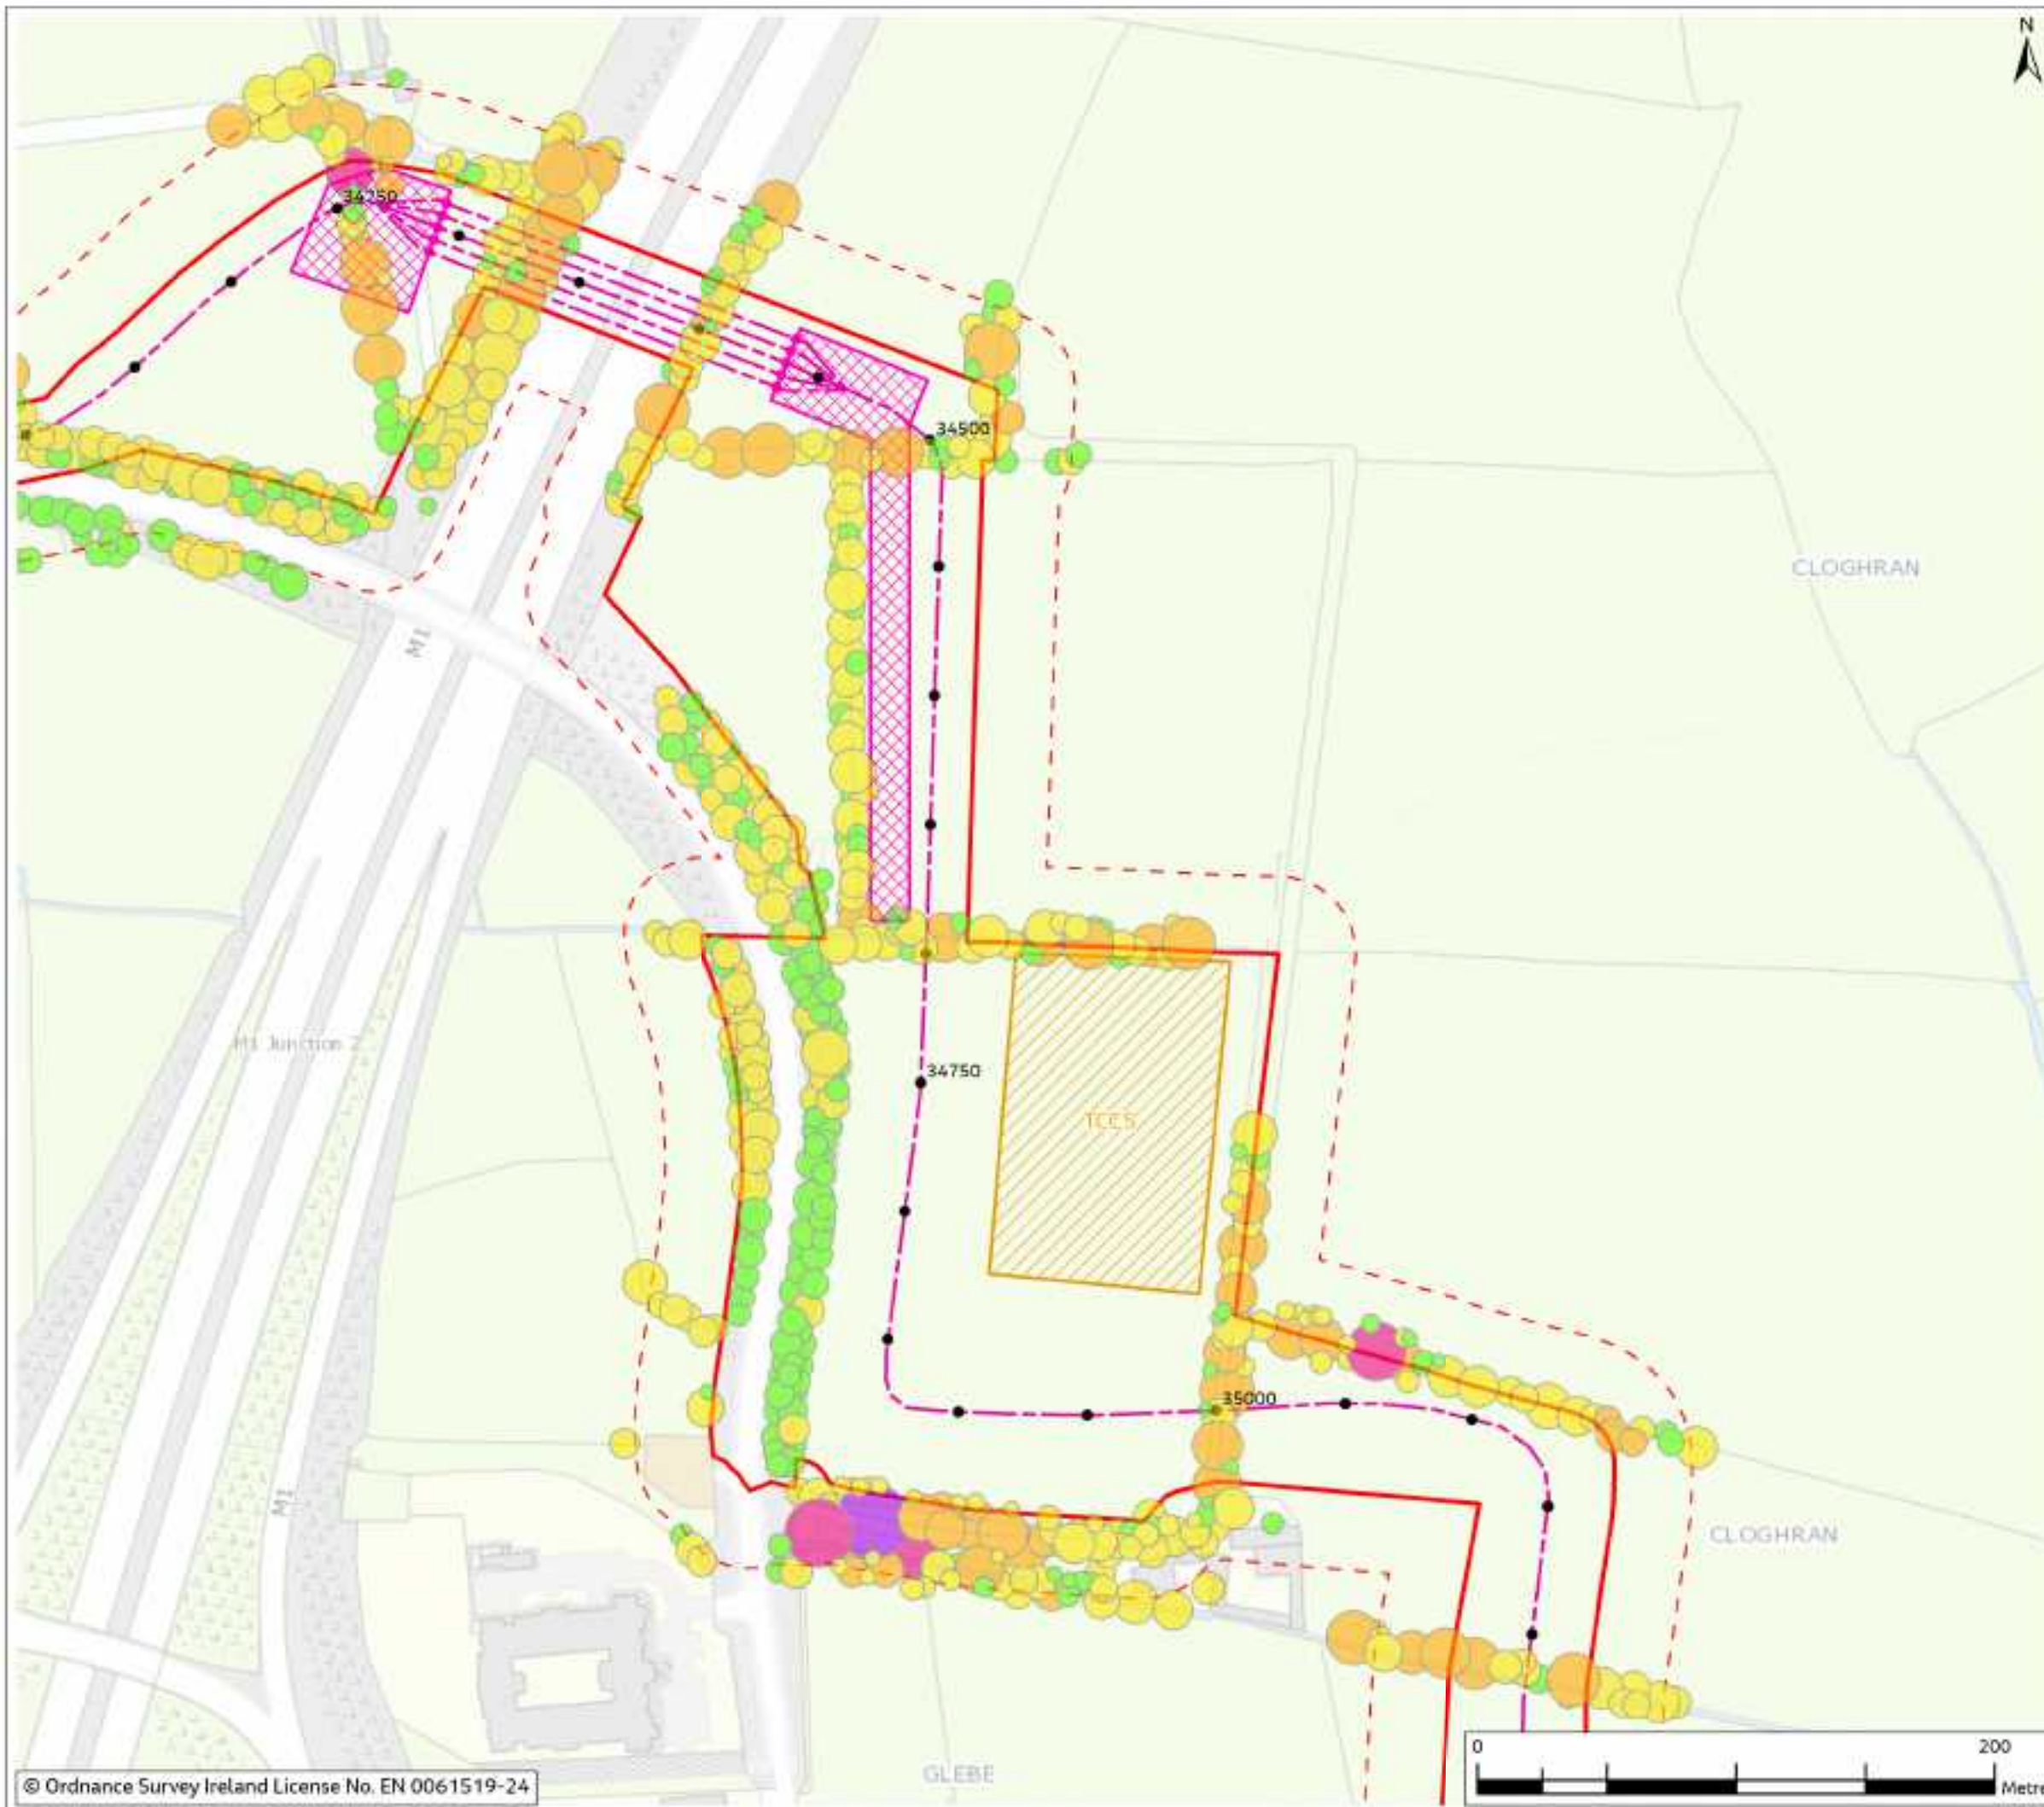


Figure 18.4

Legend

- Chainage
 - Proposed Cable Route
 - Planning Application Boundary (PAB)
 - HDD Compound
 - Temporary Construction Compound
 - Study Area (30m Buffer)
- Combined Weighting
- 1
 - 2
 - 3
 - 4
 - 5



Rev	Date	Purpose of revision	Drawn	Checked	Revised	Approved
0	Mar 2024	Final	SSB	PS	PS	DS

Jacobs



Project
East Meath - North Dublin Grid Upgrade

Drawing Title
Figure 18.4 - Trees by Combined Weighting and Significant Trees (Sheet 43 of 47)

Drawing Status
FINAL

Scale @ A3
1:2,500

OS Sheet No.
8321084AJ

Jacobs No.
8321084AJ

Drawing No.
321084AJ-JAC-ZZ-XX-DR-G-0644

© Copyright 2024 Jacobs U.K. Limited. The concepts and information contained in this document are the property of Jacobs. Use or copying of this document in whole or in part without the written permission of Jacobs constitutes an infringement of copyright. Limitation: This drawing has been prepared on behalf of, and for the exclusive use of, Jacobs' Client, and is subject to, and issued in accordance with, the provisions of the contract between Jacobs and the Client. Jacobs accepts no liability or responsibility whatsoever for, or in respect of, any use of, or reliance upon, this drawing by any third party.



© Ordnance Survey Ireland License No. EN 0061519-24

Figure 18.4

Legend

- Chainage
 - Proposed Cable Route
 - Planning Application Boundary (PAB)
 - Study Area (30m Buffer)
- Combined Weighting
- 1
 - 2
 - 3



Rev	Date	Final	Drawn	Checked	Revised	App'd
0	Mar 2024					

Jacobs



Project
East Meath - North Dublin Grid Upgrade

Drawing Title
Figure 18.4 - Trees by Combined Weighting and Significant Trees (Sheet 44 of 47)

Drawing Status
FINAL

Scale @ A3
1:2,500

OS Sheet No.
DO NOT SCALE

Jacobs No.
8321084AJ

Drawing No.
321084AJ-JAC-ZZ-XX-DR-G-0645

© Copyright 2024 Jacobs U.K. Limited. The concepts and information contained in this document are the property of Jacobs. Use or copying of this document in whole or in part without the written permission of Jacobs constitutes an infringement of copyright. Limitation: This drawing has been prepared on behalf of, and for the exclusive use of, Jacobs' Client, and is subject to, and issued in accordance with, the provisions of the contract between Jacobs and the Client. Jacobs accepts no liability or responsibility whatsoever for, or in respect of, any use of, or reliance upon, this drawing by any third party.



Figure 18.4

Legend

- Chainage
 - - - Proposed Cable Route
 - Planning Application Boundary (PAB)
 - - - Study Area (30m Buffer)
- | Combined Weighting | |
|--------------------|---|
| Green | 1 |
| Yellow | 2 |
| Orange | 3 |



0	Mar 2024	Final	Issd	PS	PS	DS
Rev	Date	Purpose of revision	Drawn	Checked	Revised	Approved

Jacobs

Client:



Project:

East Meath - North Dublin Grid Upgrade

Drawing Title:

Figure 18.4 - Trees by Combined Weighting and Significant Trees (Sheet 45 of 47)

Drawing Status:

FINAL

Scale @ A3: 1:2,500 DO NOT SCALE

OS Sheet No.

Jacobs No.

8321084AJ

Drawing No.

321084AJ-JAC-ZZ-XX-DR-G-0646

© Copyright 2024 Jacobs U.K. Limited. The concepts and information contained in this document are the property of Jacobs. Use or copying of this document in whole or in part without the written permission of Jacobs constitutes an infringement of copyright. Limitation: This drawing has been prepared on behalf of, and for the exclusive use of Jacobs' Client, and is subject to, and issued in accordance with, the provisions of the contract between Jacobs and the Client. Jacobs accepts no liability or responsibility whatsoever for, or in respect of, any use of, or reliance upon, this drawing by any third party.





Figure 18.4

Legend

- Chainage
 - Proposed Cable Route
 - Planning Application Boundary (PAB)
 - Temporary Construction Compound
 - Substation Footprint
 - Study Area (30m Buffer)
- Combined Weighting
- 1
 - 2
 - 3



Rev	Date	Purpose of revision	Drawn	Checked	Revised	Approved
0	Mar 2024	Final	JB	PS	PS	DS

Jacobs



Project
East Meath - North Dublin Grid Upgrade

Drawing Title
Figure 18.4 - Trees by Combined Weighting and Significant Trees (Sheet 46 of 47)

Drawing Status
FINAL

Scale @ A3
1:2,500

OS Sheet No.
8321084AJ

Jacobs No.
321084AJ-JAC-ZZ-XX-DR-G-0647

Drawing No.
321084AJ-JAC-ZZ-XX-DR-G-0647

© Copyright 2024 Jacobs U.K. Limited. The concepts and information contained in this document are the property of Jacobs. Use or copying of this document in whole or in part without the written permission of Jacobs constitutes an infringement of copyright. Limitation: This drawing has been prepared on behalf of, and for the exclusive use of, Jacobs' Client, and is subject to, and issued in accordance with, the provisions of the contract between Jacobs and the Client. Jacobs accepts no liability or responsibility whatsoever for, or in respect of, any use of, or reliance upon, this drawing by any third party.

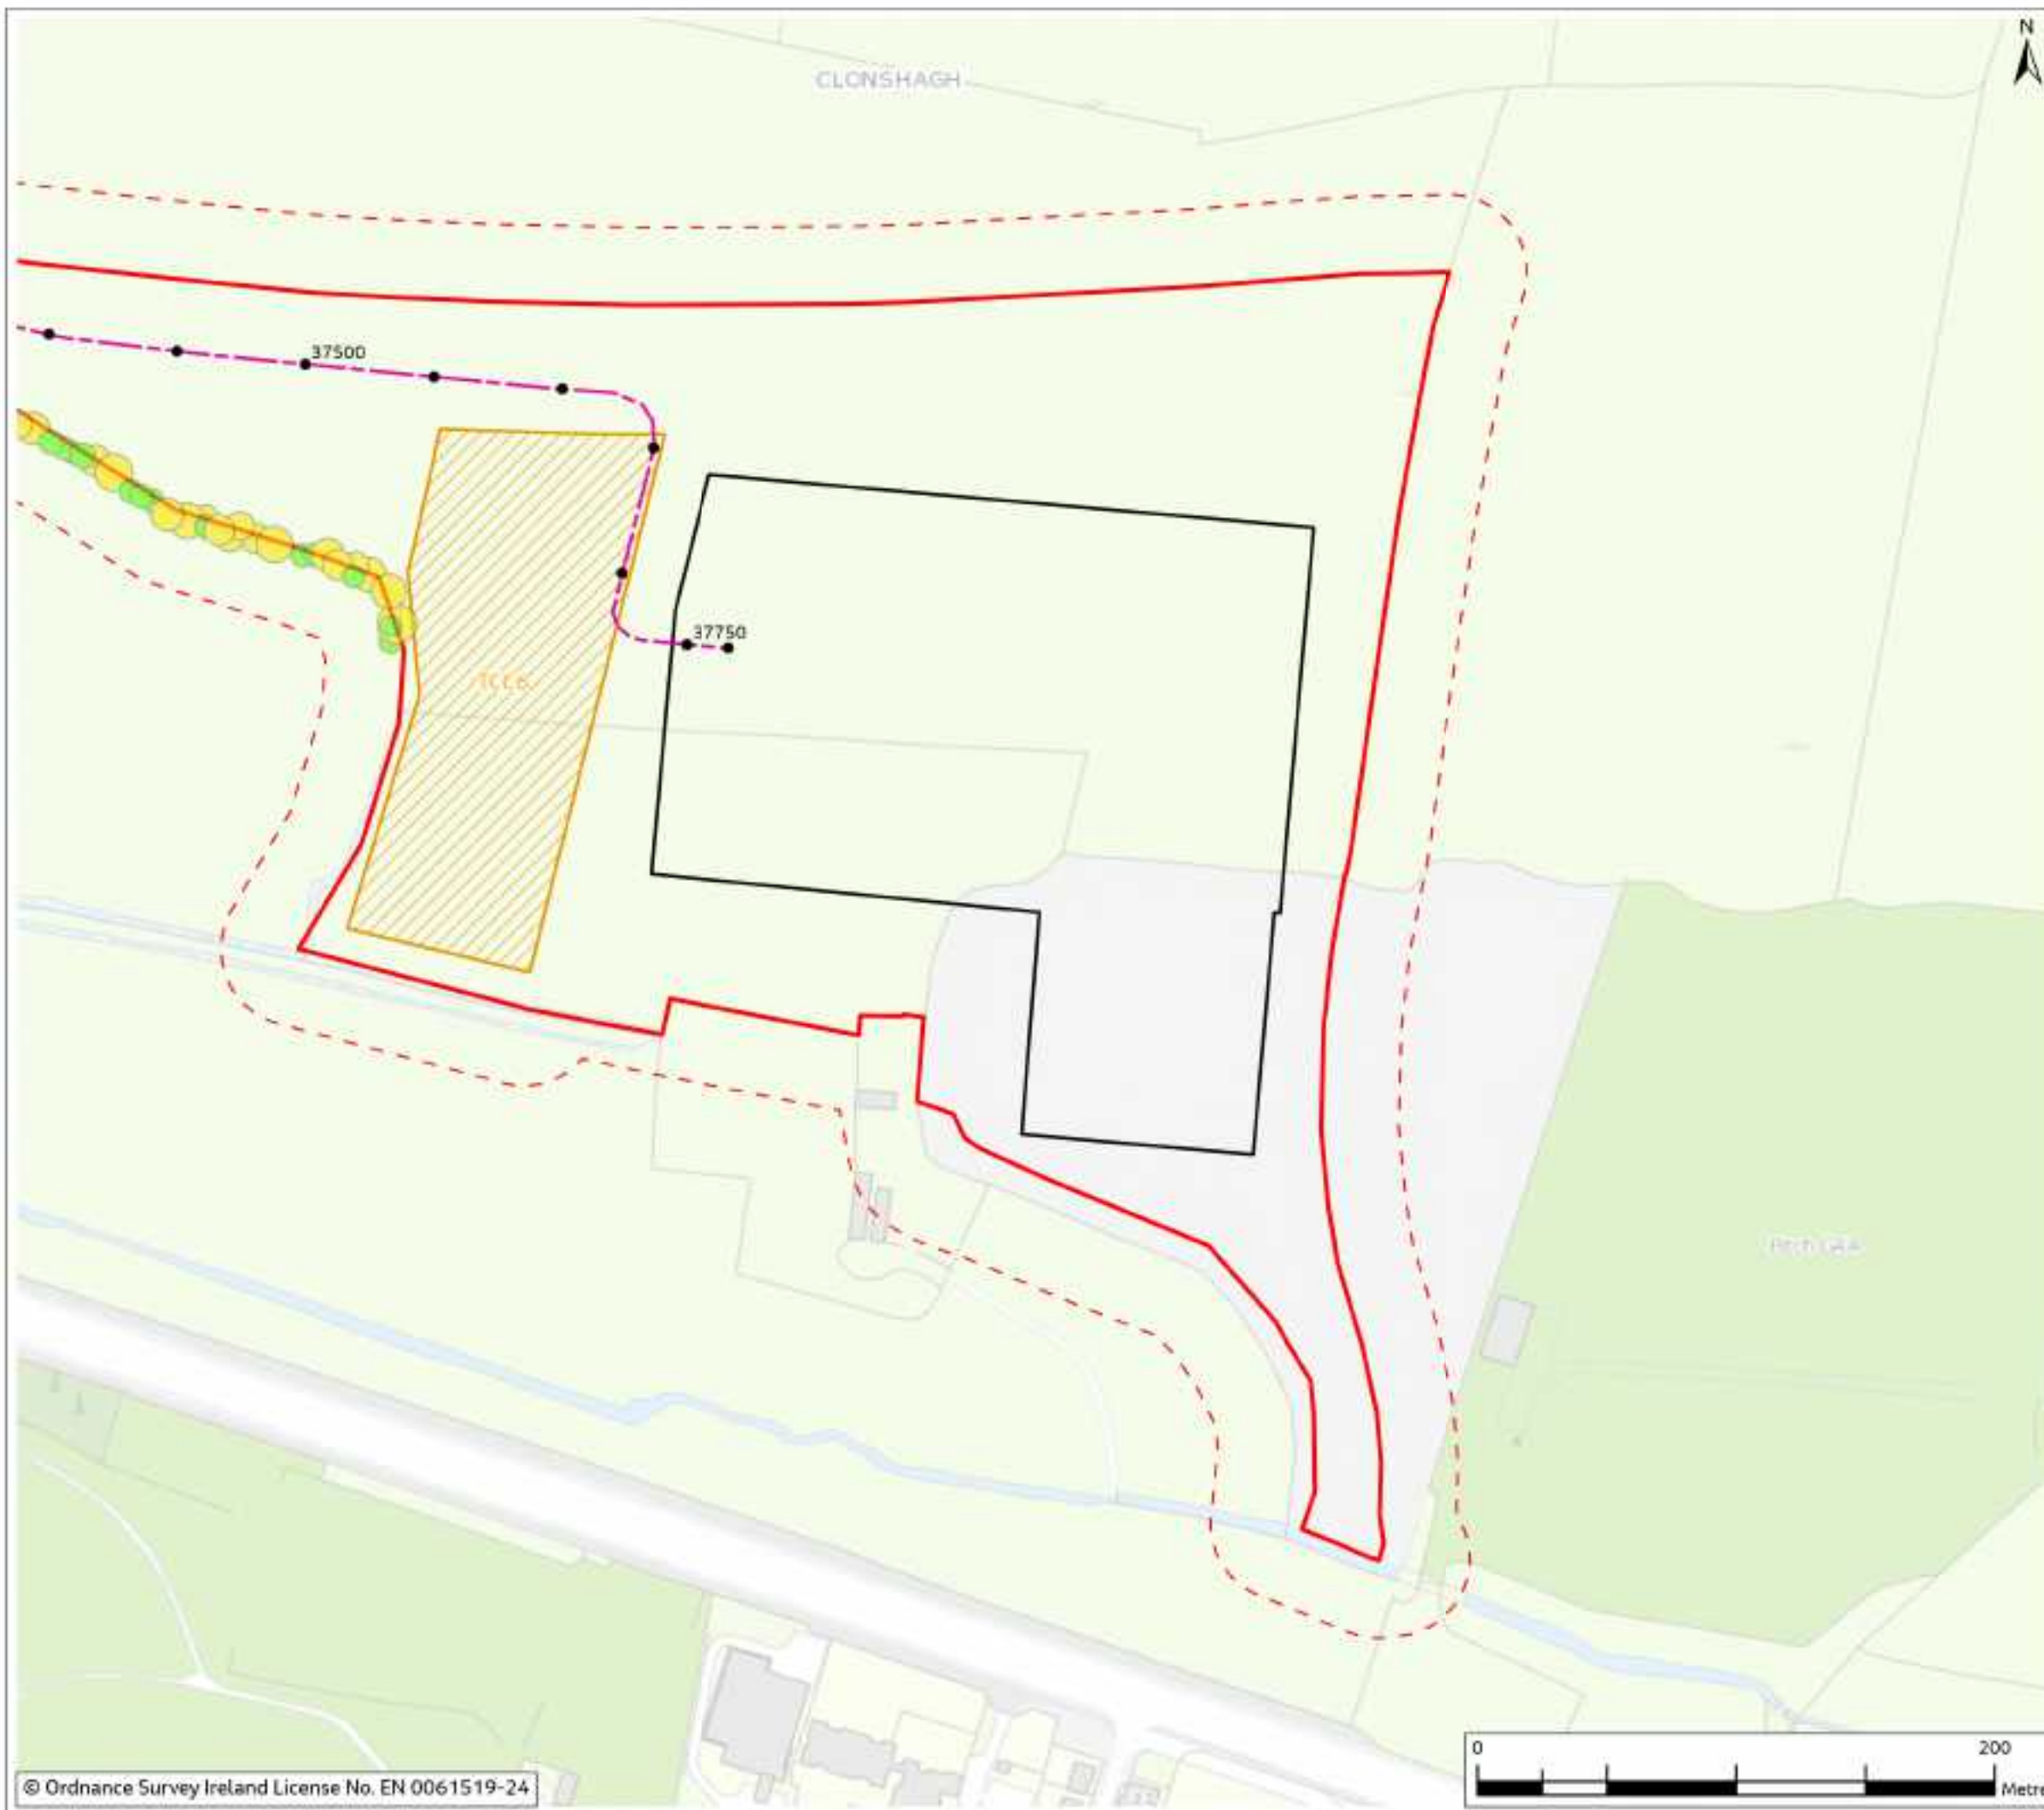


Figure 18.4

Legend

- Chainage
 - Proposed Cable Route
 - Planning Application Boundary (PAB)
 - Temporary Construction Compound
 - Substation Footprint
 - Study Area (30m Buffer)
- Combined Weighting
- 1
 - 2



Rev	Date	Final	Drawn	Check'd	Rev'd	App'd
0	Mar 2024					

Jacobs



Project
East Meath - North Dublin Grid Upgrade

Drawing Title
Figure 18.4 - Trees by Combined Weighting and Significant Trees (Sheet 47 of 47)

Drawing Status
FINAL

Scale @ A3
1:2,500

OS Sheet No.
DO NOT SCALE

Jacobs No.
8321084AJ

Drawing No.
321084AJ-JAC-ZZ-XX-DR-G-0648

© Copyright 2024 Jacobs U.K. Limited. The concepts and information contained in this document are the property of Jacobs. Use or copying of this document in whole or in part without the written permission of Jacobs constitutes an infringement of copyright. Limitation: This drawing has been prepared on behalf of, and for the exclusive use of, Jacobs' Client, and is subject to, and issued in accordance with, the provisions of the contract between Jacobs and the Client. Jacobs accepts no liability or responsibility whatsoever for, or in respect of, any use of, or reliance upon, this drawing by any third party.