

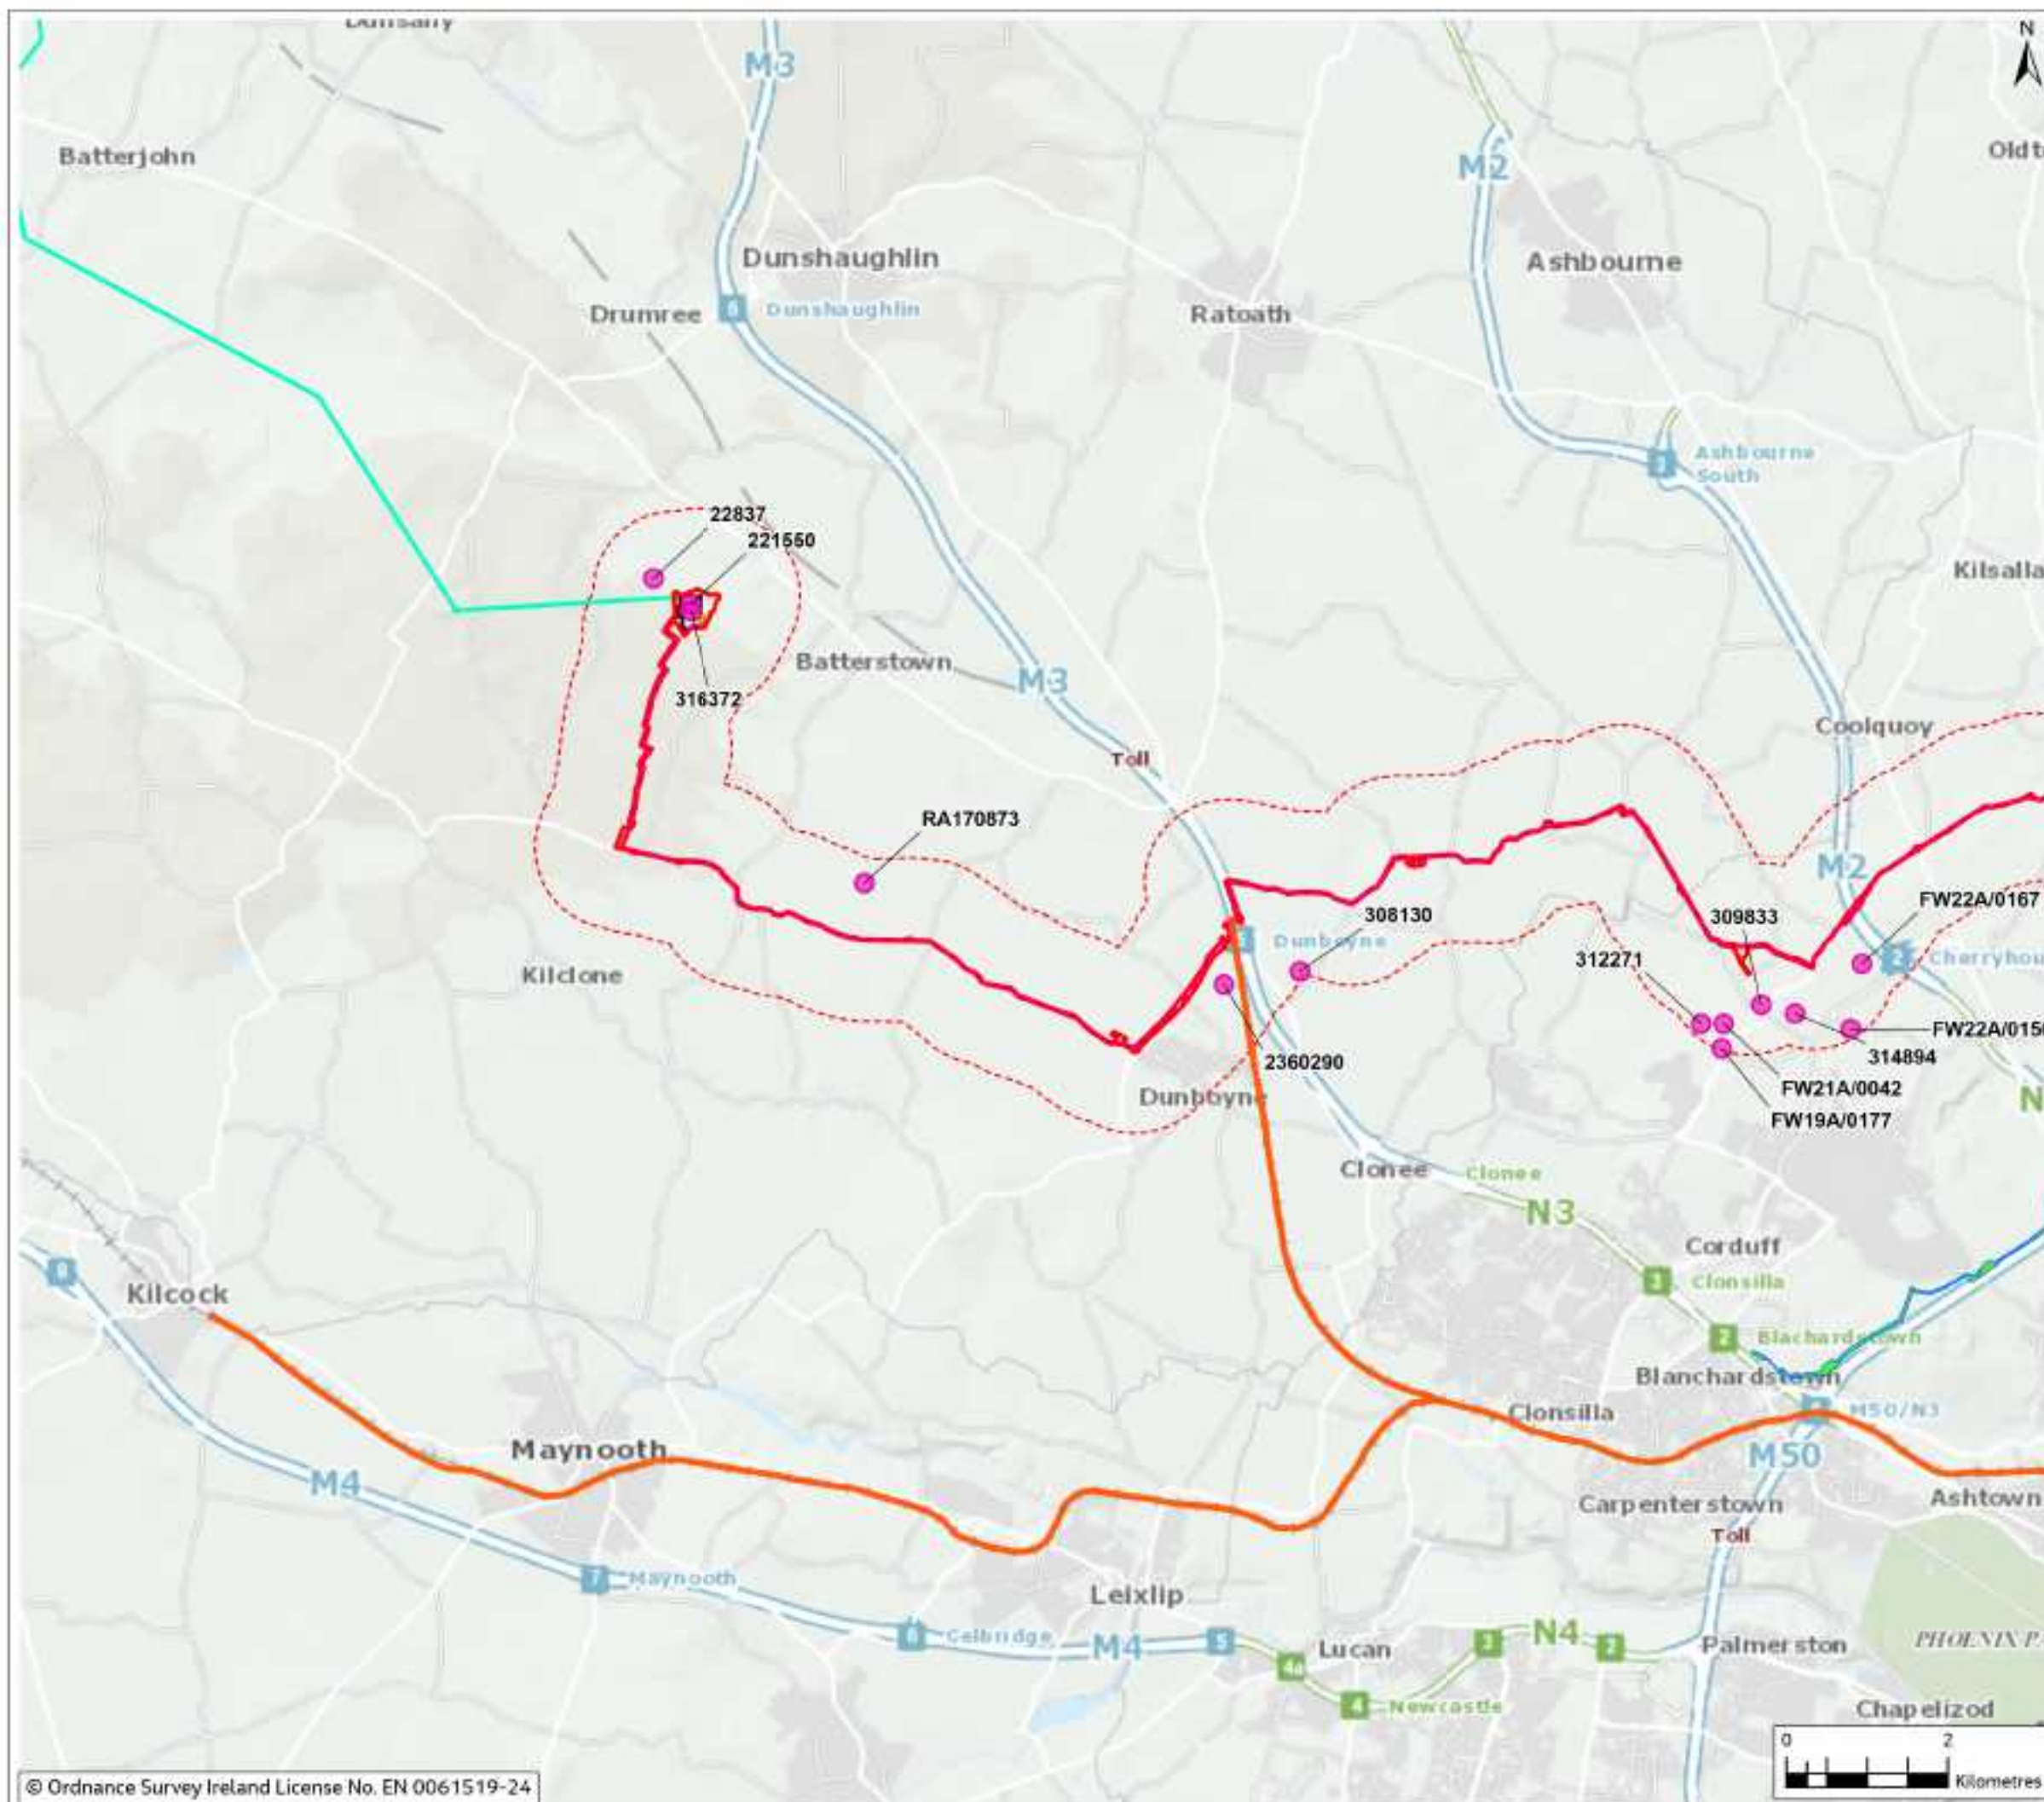


Figure 20.1

Legend

- All Other Local Authority and An Bord Pleanála Planning Applications
- Proposed Cable Route
- Planning Area Boundary (PAB)
- Study Area (1km Buffer)
- HDD Compound
- Temporary Construction Compound
- Substation Footprint
- North South Interconnector
- DART+ West
- Greater Dublin Drainage Project (GDD)



Rev	Date	Purpose of revision	Drawn	Checked	Rev'd	App'd
0	Mar 2024	Final	SA	SN	RB	DS

Jacobs



East Meath - North Dublin Grid Upgrade

Figure 20.1- Other Developments Considered
(Sheet 1 of 2)

Drawing Status	FINAL	
Scale @ A3	1:50,000	DO NOT SCALE
Jacobs No.	8321084AJ	
Client No.	CP1021	
Drawing No.	321084AJ-JAC-ZZ-XX-DR-G-0431	

© Copyright 2024 Jacobs UK Limited. The concepts and information contained in this document are the property of Jacobs. Use or copying of this document in whole or in part without the written permission of Jacobs constitutes an infringement of copyright. Limitation: This drawing has been prepared on behalf of, and for the exclusive use of, Jacobs Client, and is subject to, and issued in accordance with, the provisions of the contract between Jacobs and the Client. Jacobs accepts no liability or responsibility whatsoever for, or in respect of, any use of, or reliance upon, this drawing by any third party.

Figure 20.1

