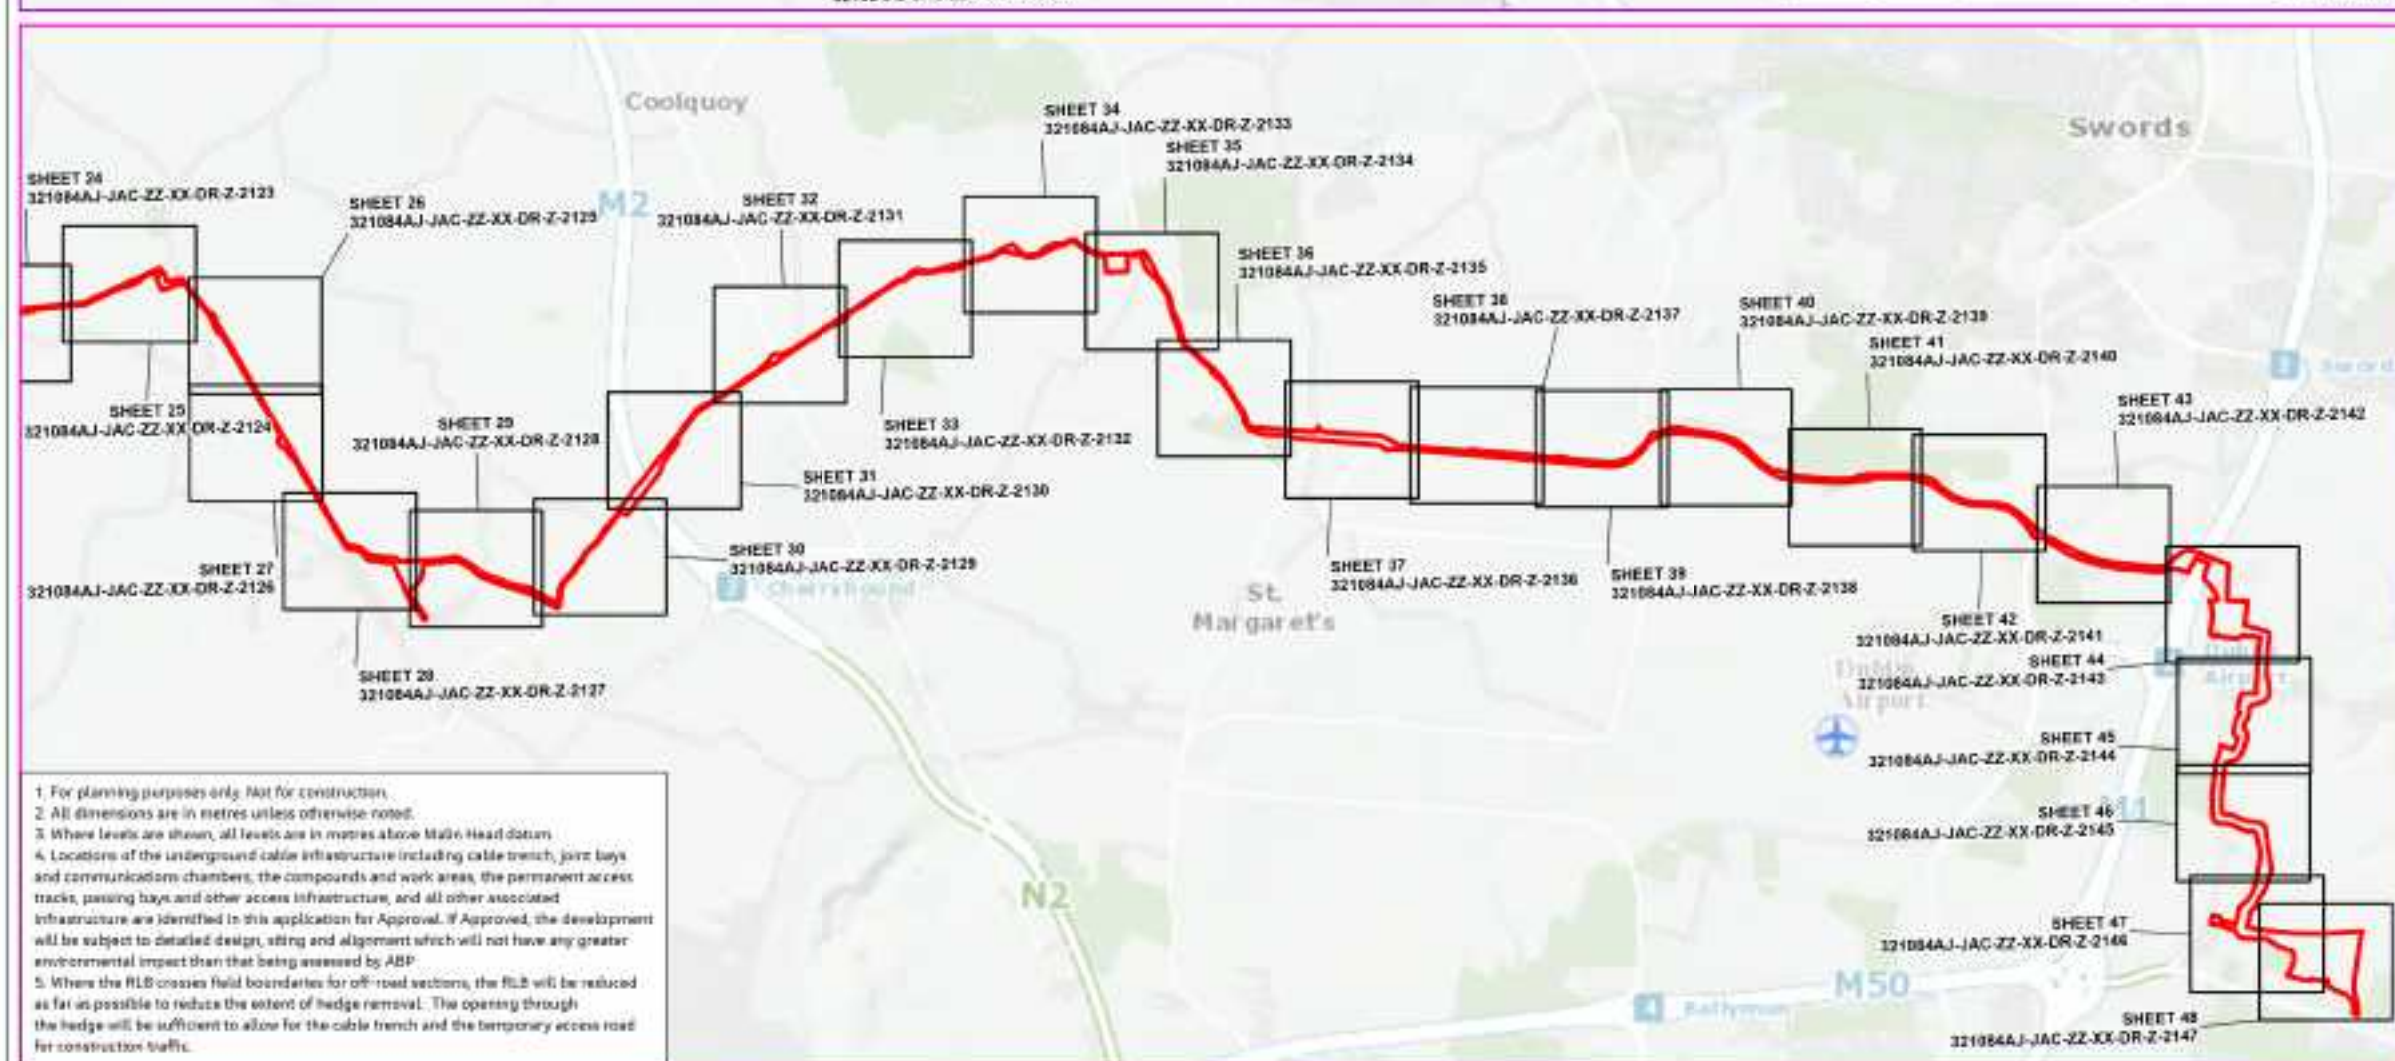




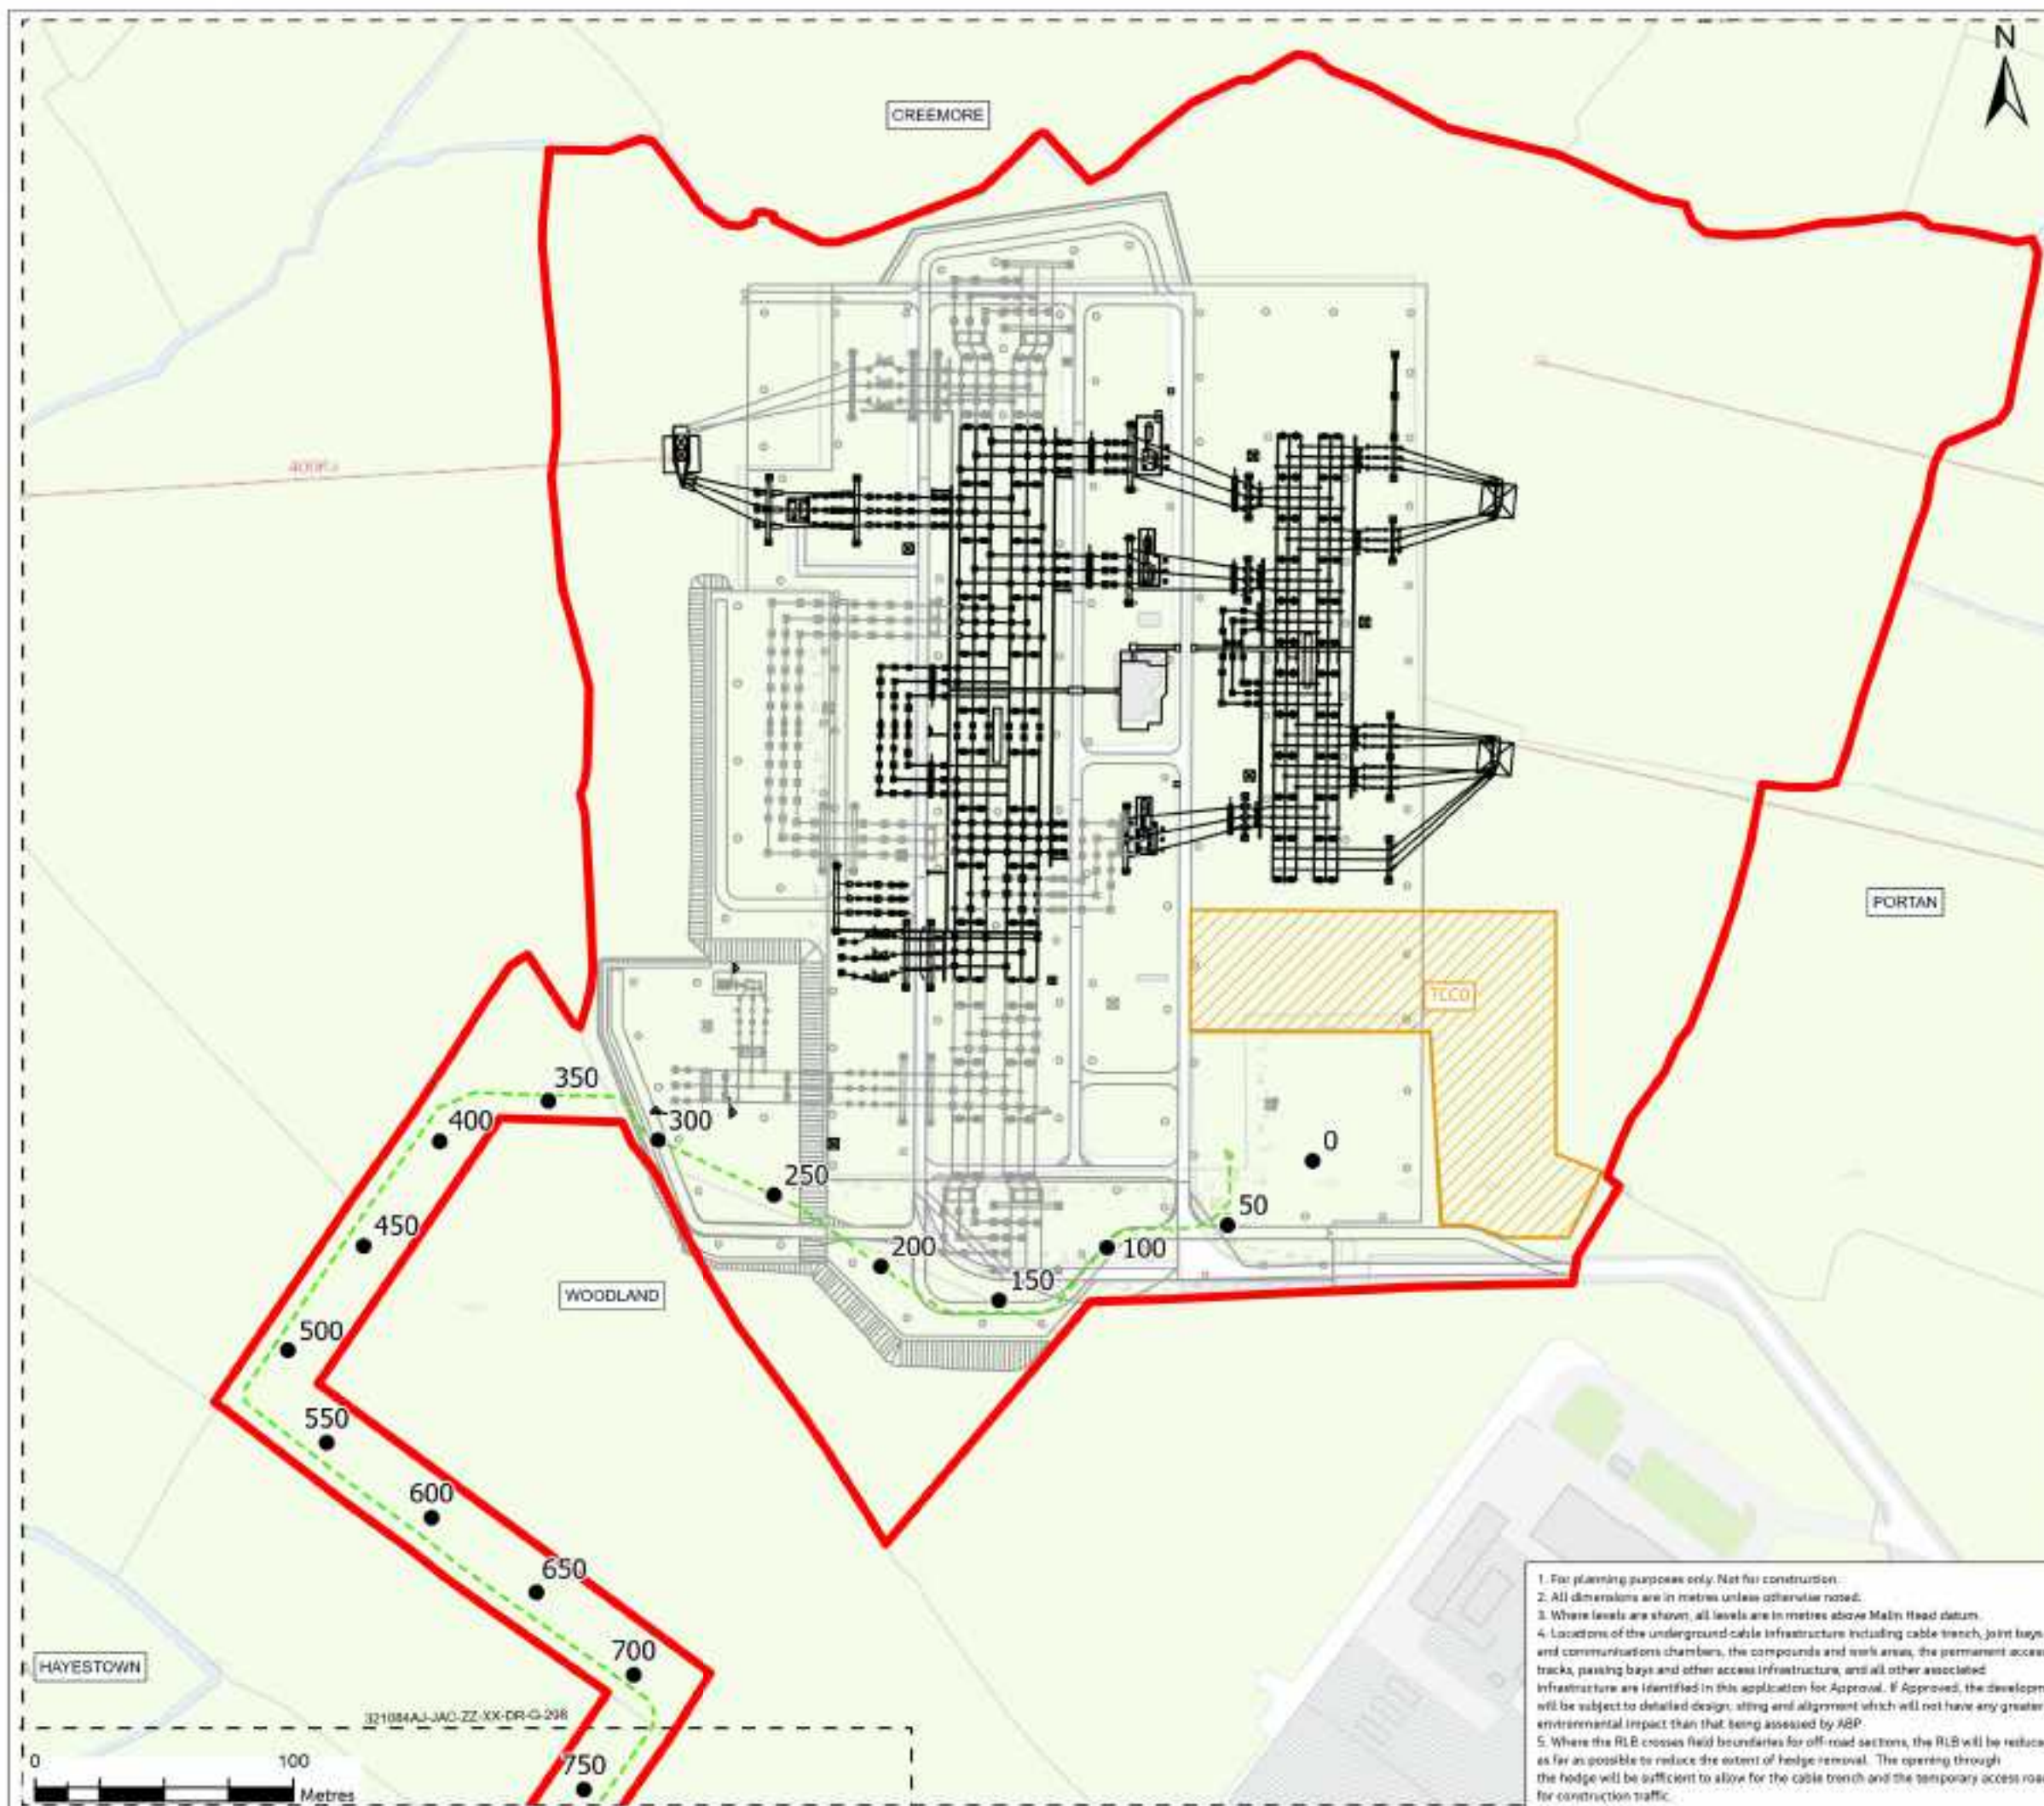


Figure 4.1

Legend

- Planning Application Boundary
- Underground Cable Route/New Equipment
- Woodland Substation - Existing Infrastructure
- Woodland Substation - New Equipment
- Woodland Substation - Proposed Infrastructure
- Chainage

Temporary Construction Compound & Laydown Area

321084AJ-JAC-ZZ-XX-DR-G-297 Outline for the previous and the next sheet in this drawing sequence

Reference Drawings

- 321084AJ-JAC-ZZ-XX-DR-C-0001 - Standard Detail - Joint Bay and Passing Bay Arrangements - Proposed Details
- 321084AJ-JAC-ZZ-XX-DR-C-0002 - Standard Detail - 400V Cable Joint - Proposed Details
- 321084AJ-JAC-ZZ-XX-DR-C-0003 - Standard Detail - Typical Trench Cross Section in Highways & Off-road Sections - Proposed Details
- 321084AJ-JAC-ZZ-XX-DR-C-0004 - Standard Detail - Compounds - HDD and Temporary Construction - Proposed Details
- 321084AJ-JAC-ZZ-XX-DR-C-0005 - Standard Detail - Permanent Tracks - Proposed Details
- 321084AJ-JAC-ZZ-XX-DR-C-0006 - Standard Detail - Temporary Construction Surveys in Private Lands - Proposed Details
- 321084AJ-JAC-ZZ-XX-DR-C-0007 - Standard Detail - 400V Cable Joint Bay Handstanding in Fields - Proposed Details
- 321084AJ-JAC-ZZ-XX-DR-D-0001 - Standard Detail - Drainage
- 321084AJ-JAC-ZZ-XX-DR-E-0001 - Standard Detail - Deep Deck Crossing



1	Mar 2024	Final	SMD	PS	NE	GS
0	Jan 2024	Draft	SMD	PS	NE	GS
Rev	Date	Purpose of revision	Drawn	Checked	Rev'd	App'd

Jacobs



East Meath - North Dublin Grid Upgrade



Figure 4.1

Legend

- Planning Application Boundary
- Underground Cable Route/New Equipment
- Watercourses
- Chainage
- Underground Joint Bay (including link box and telecommunications chambers) - Refer to standard detail 321084AJ-JAC-ZZ-XX-DR-C-0007 for details of Permanent Joint Bay Hard Standing area
- Temporary Joint Bay Construction Platform
- Joint Bay Access Track Route

321084AJ-JAC-ZZ-XX-DR-G-0000 Outline for the previous and the next sheet in this drawing sequence

Reference Drawings

321084AJ-JAC-ZZ-XX-DR-C-0001 - Standard Detail - Joint Bay and Passing Bay Arrangements - Proposed Details
321084AJ-JAC-ZZ-XX-DR-C-0002 - Standard Detail - 400kV Cable Joint - Proposed Details
321084AJ-JAC-ZZ-XX-DR-C-0003 - Standard Detail - Typical Trench Cross Section in Highways & Off-road Sections - Proposed Details
321084AJ-JAC-ZZ-XX-DR-C-0004 - Standard Detail - Compounds - HDD and Temporary Construction - Proposed Details
321084AJ-JAC-ZZ-XX-DR-C-0005 - Standard Detail - Permanent Tracks - Proposed Details
321084AJ-JAC-ZZ-XX-DR-C-0006 - Standard Detail - Temporary Construction Swathe in Private Lands - Proposed Details
321084AJ-JAC-ZZ-XX-DR-C-0007 - Standard Detail - 400kV Cable Joint Bay Hardstanding in Fields - Proposed Details
321084AJ-JAC-ZZ-XX-DR-D-0001 - Standard Detail - Drainage
321084AJ-JAC-ZZ-XX-DR-E-0001 - Standard Detail - Deep Deck Crossing

1	Mar 2024	Final	SMD	PS	NE	GS
0	Jan 2024	Draft	SMD	PS	NE	GS
Rev	Date	Purpose of revision	Drawn	Checked	Rev'd	App'd

Jacobs

Client

EirGrid

Project

East Meath - North Dublin Grid Upgrade

Drawing Title

Figure 4.1 Proposed Development Overview
(Sheet 3 of 48)

Drawing Status

Final

Scale @ A3

1:2,500

DO NOT SCALE

Jacobs No

8321084AJ

Client No

CP1021

Drawing No

321084AJ-JAC-ZZ-XX-DR-G-298

© Copyright 2024 Jacobs U.K. Limited. The concepts and information contained in this document are the property of Jacobs. Use or copying of this document in whole or in part without the written permission of Jacobs constitutes an infringement of copyright.
Limitation: This drawing has been prepared on behalf of, and for the exclusive use of, Jacobs' Client, and is subject to, and issued in accordance with, the provisions of the contract between Jacobs and the Client. Jacobs accepts no liability or responsibility whatsoever for, or in respect of, any use of, or reliance upon, this drawing by any third party.

</



Figure 4.1

Legend

- Planning Application Boundary
 - Underground Cable Route/New Equipment
 - Watercourses
 - Chainage
 - Underground Joint Bay (including link box and telecommunications chambers) - Refer to standard detail 321084AJ-JAC-ZZ-XX-DR-C-0007 for details of Permanent Joint Bay Hard Standing area
 - Temporary Joint Bay Construction Platform
 - Joint Bay Access Track Route
- 321084AJ-JAC-ZZ-XX-DR-G-299 Outline for the previous and the next sheet in this drawing sequence

Reference Drawings

321084AJ-JAC-ZZ-XX-DR-C-0001 - Standard Detail - Joint Bay and Passing Bay Arrangements - Proposed Details.
321084AJ-JAC-ZZ-XX-DR-C-0002 - Standard Detail - 400kV Cable Joint - Proposed Details.
321084AJ-JAC-ZZ-XX-DR-C-0003 - Standard Detail - Typical Trench Cross Section in Highways & Off-road Sections - Proposed Details.
321084AJ-JAC-ZZ-XX-DR-C-0004 - Standard Detail - Compounds - HDD and Temporary Construction - Proposed Details.
321084AJ-JAC-ZZ-XX-DR-C-0005 - Standard Detail - Permanent Tracks - Proposed Details.
321084AJ-JAC-ZZ-XX-DR-C-0006 - Standard Detail - Temporary Construction Swathe in Private Lands - Proposed Details.
321084AJ-JAC-ZZ-XX-DR-C-0007 - Standard Detail - 400kV Cable Joint Bay Handstanding in Fields - Proposed Details.
321084AJ-JAC-ZZ-XX-DR-D-0001 - Standard Detail - Drainage.
321084AJ-JAC-ZZ-XX-DR-E-0001 - Standard Detail - Deep Deck Crossing.



1	Mar 2024	Final	SMD	PS	NE	GS
0	Jan 2024	Draft	SMD	PS	NE	GS
Rev	Date	Purpose of revision	Drawn	Check'd	Rev'd	App'd

Jacobs



East Meath - North Dublin Grid Upgrade

Figure 4.1 Proposed Development Overview
(Sheet 4 of 48)

Drawing Status: Final



Figure 4.1

Legend

- Planning Application Boundary
- Underground Cable Route/New Equipment
- Chainage
- Underground Joint Bay (including link box and telecommunications chambers) - Refer to standard detail 321084AJ-JAC-ZZ-XX-DR-C-0007 for details of Permanent Joint Bay Hard Standing area
- Temporary Joint Bay Construction Platform
- Joint Bay Access Track Route

321084AJ-JAC-ZZ-XX-DR-G-0000Outline for the previous and the next sheet in this drawing sequence

Reference Drawings

321084AJ-JAC-ZZ-XX-DR-C-0001 - Standard Detail - Joint Bay and Passing Bay Arrangements - Proposed Details.
321084AJ-JAC-ZZ-XX-DR-C-0002 - Standard Detail - 400kV Cable Joint - Proposed Details.
321084AJ-JAC-ZZ-XX-DR-C-0003 - Standard Detail - Typical Trench Cross Section in Highways & Off-road Sections - Proposed Details.
321084AJ-JAC-ZZ-XX-DR-C-0004 - Standard Detail - Compounds - HDD and Temporary Construction - Proposed Details.
321084AJ-JAC-ZZ-XX-DR-C-0005 - Standard Detail - Permanent Tracks - Proposed Details.
321084AJ-JAC-ZZ-XX-DR-C-0006 - Standard Detail - Temporary Construction Swathe in Private Lands - Proposed Details.
321084AJ-JAC-ZZ-XX-DR-C-0007 - Standard Detail - 400kV Cable Joint Bay Handstanding in Fields - Proposed Details.
321084AJ-JAC-ZZ-XX-DR-D-00

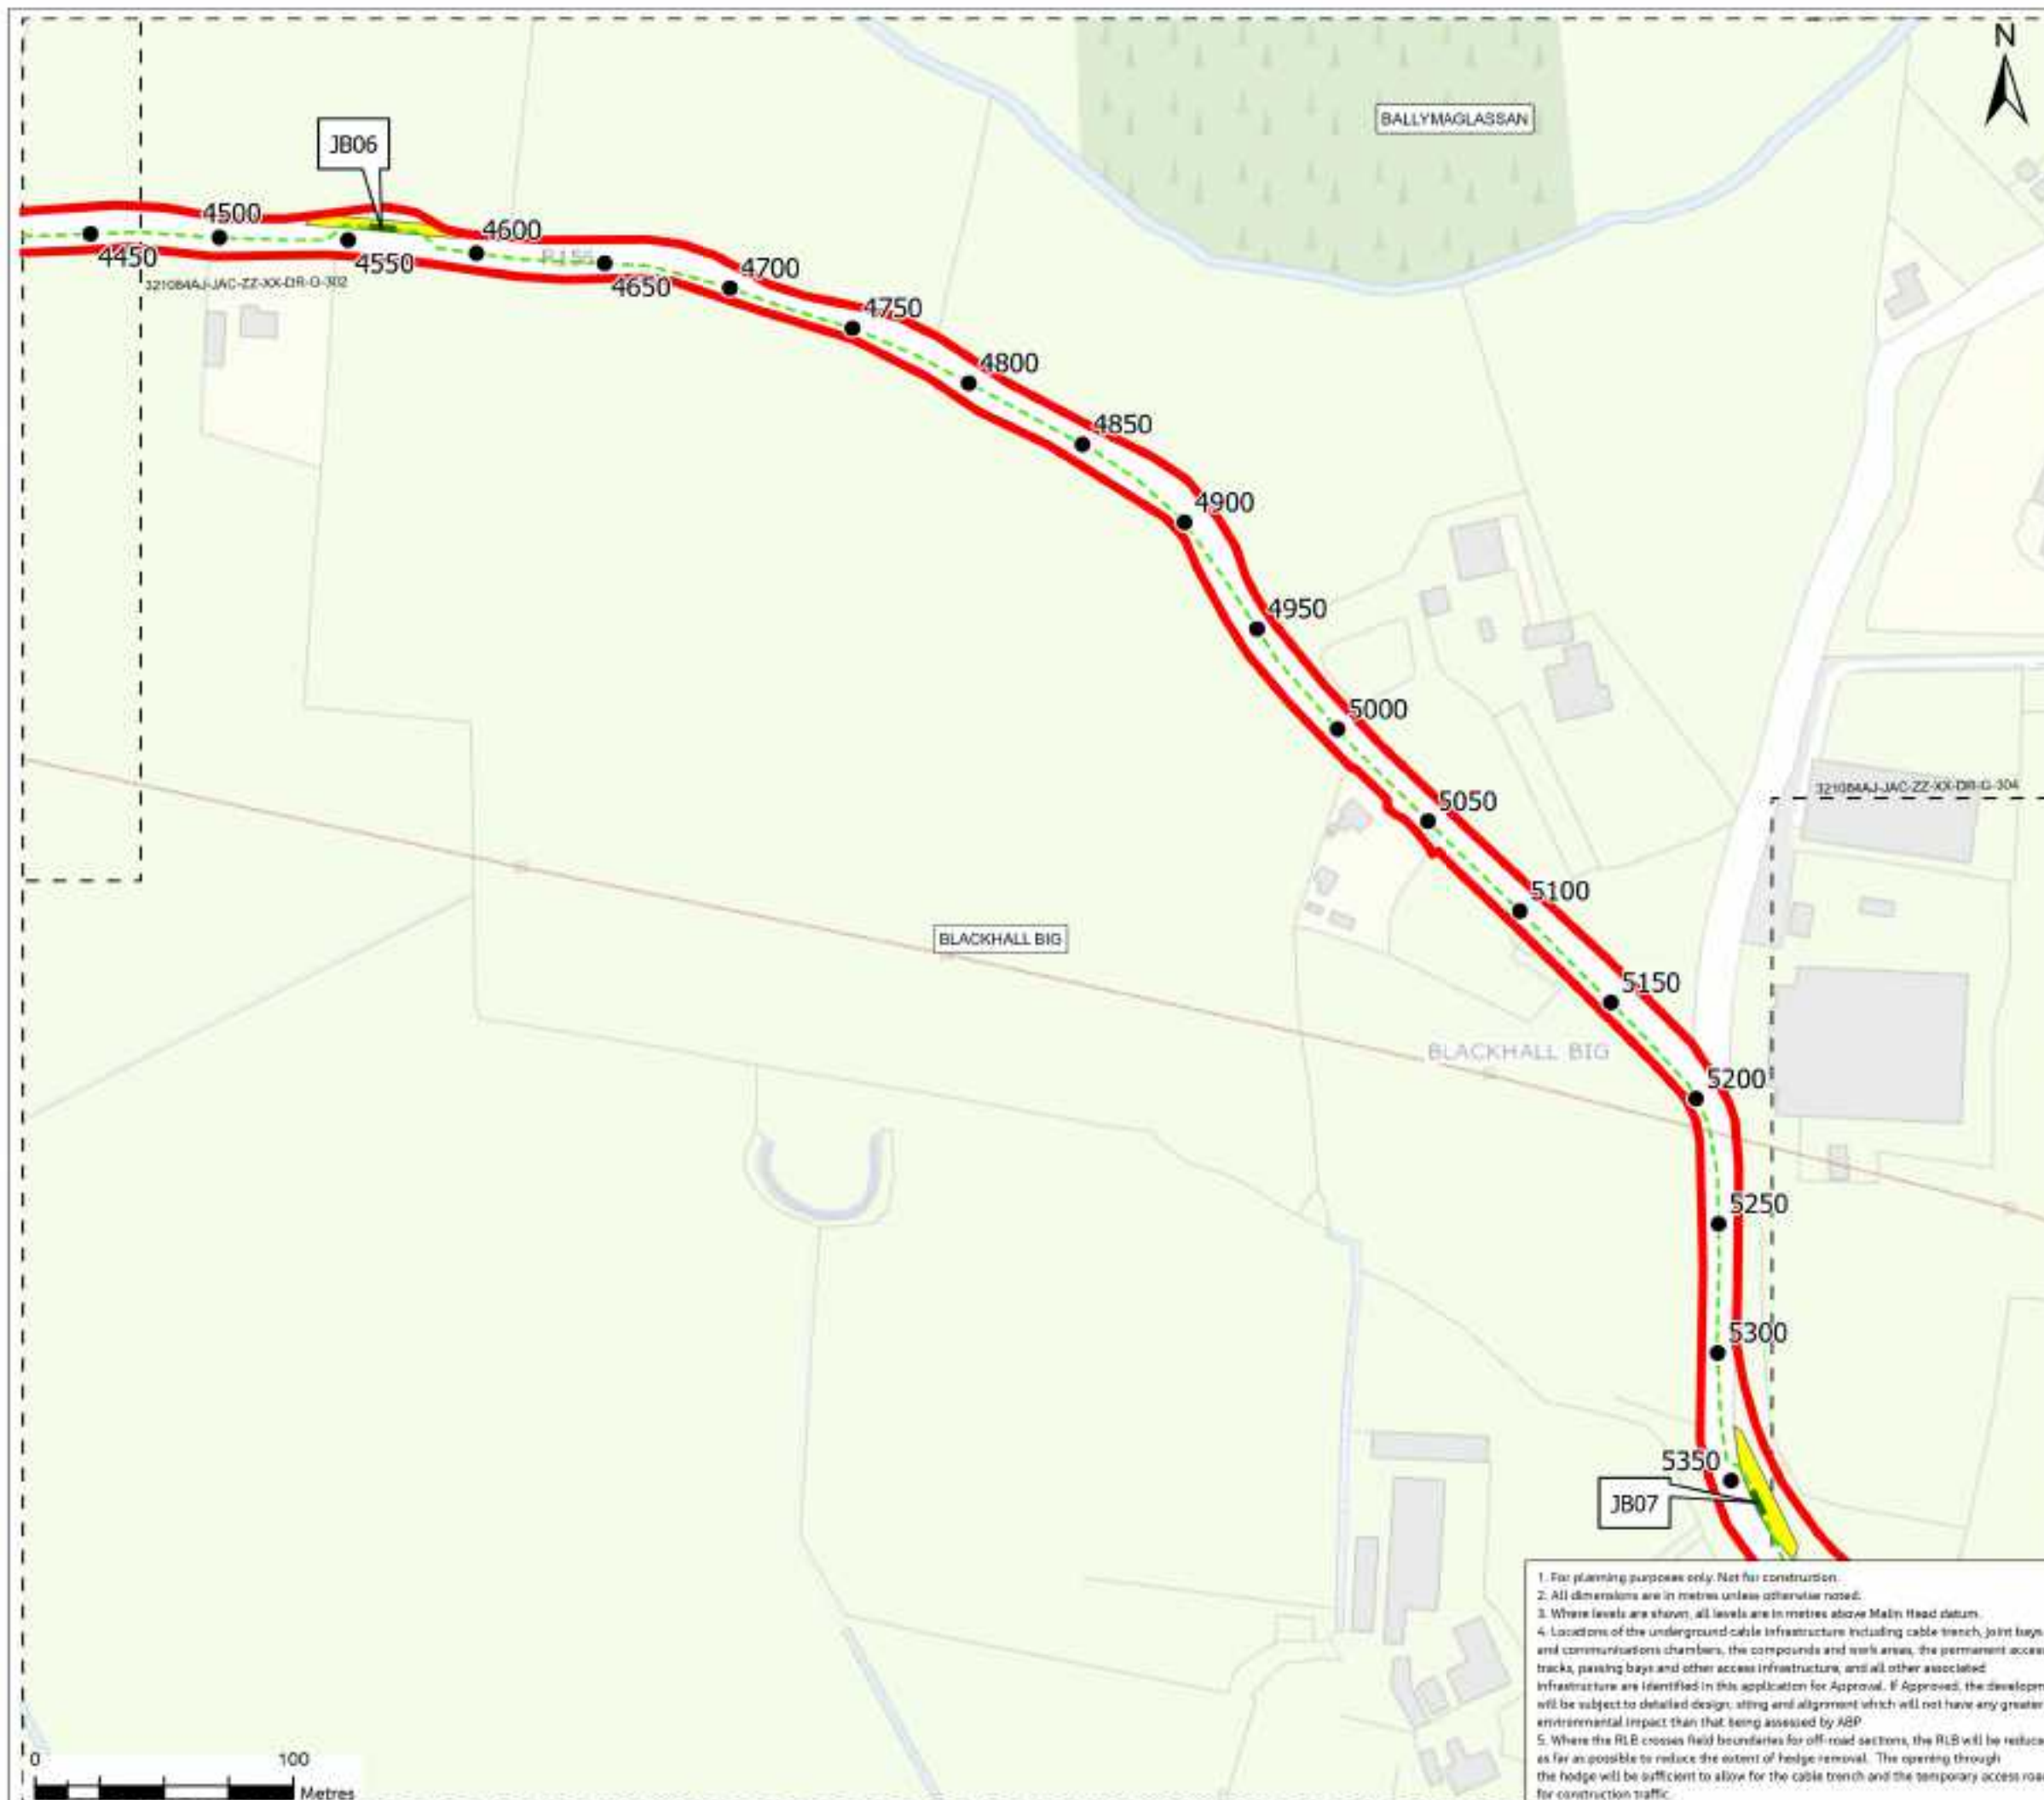


Figure 4.1

Legend

- Planning Application Boundary
 - Underground Cable Route/New Equipment
 - Watercourses
 - Chainage
 - Underground Joint Bay (including link box and telecommunications chambers) - Refer to standard detail 321084AJ-JAC-ZZ-XX-DR-C-0007 for details of Permanent Joint Bay Hard Standing area
 - Temporary Joint Bay Construction Platform
- 321084AJ-JAC-ZZ-XX-DR-C-0000 Outline for the previous and the next sheet in this drawing sequence

Reference Drawings

321084AJ-JAC-ZZ-XX-DR-C-0001 - Standard Detail - Joint Bay and Passing Bay Arrangements - Proposed Details.
321084AJ-JAC-ZZ-XX-DR-C-0002 - Standard Detail - 400kV Cable Joint - Proposed Details.
321084AJ-JAC-ZZ-XX-DR-C-0003 - Standard Detail - Typical Trench Cross Section in Highways & Off-road Sections - Proposed Details.
321084AJ-JAC-ZZ-XX-DR-C-0004 - Standard Detail - Compounds - HDD and Temporary Construction - Proposed Details.
321084AJ-JAC-ZZ-XX-DR-C-0005 - Standard Detail - Permanent Tracks - Proposed Details.
321084AJ-JAC-ZZ-XX-DR-C-0006 - Standard Detail - Temporary Construction Swathe in Private Lands - Proposed Details.

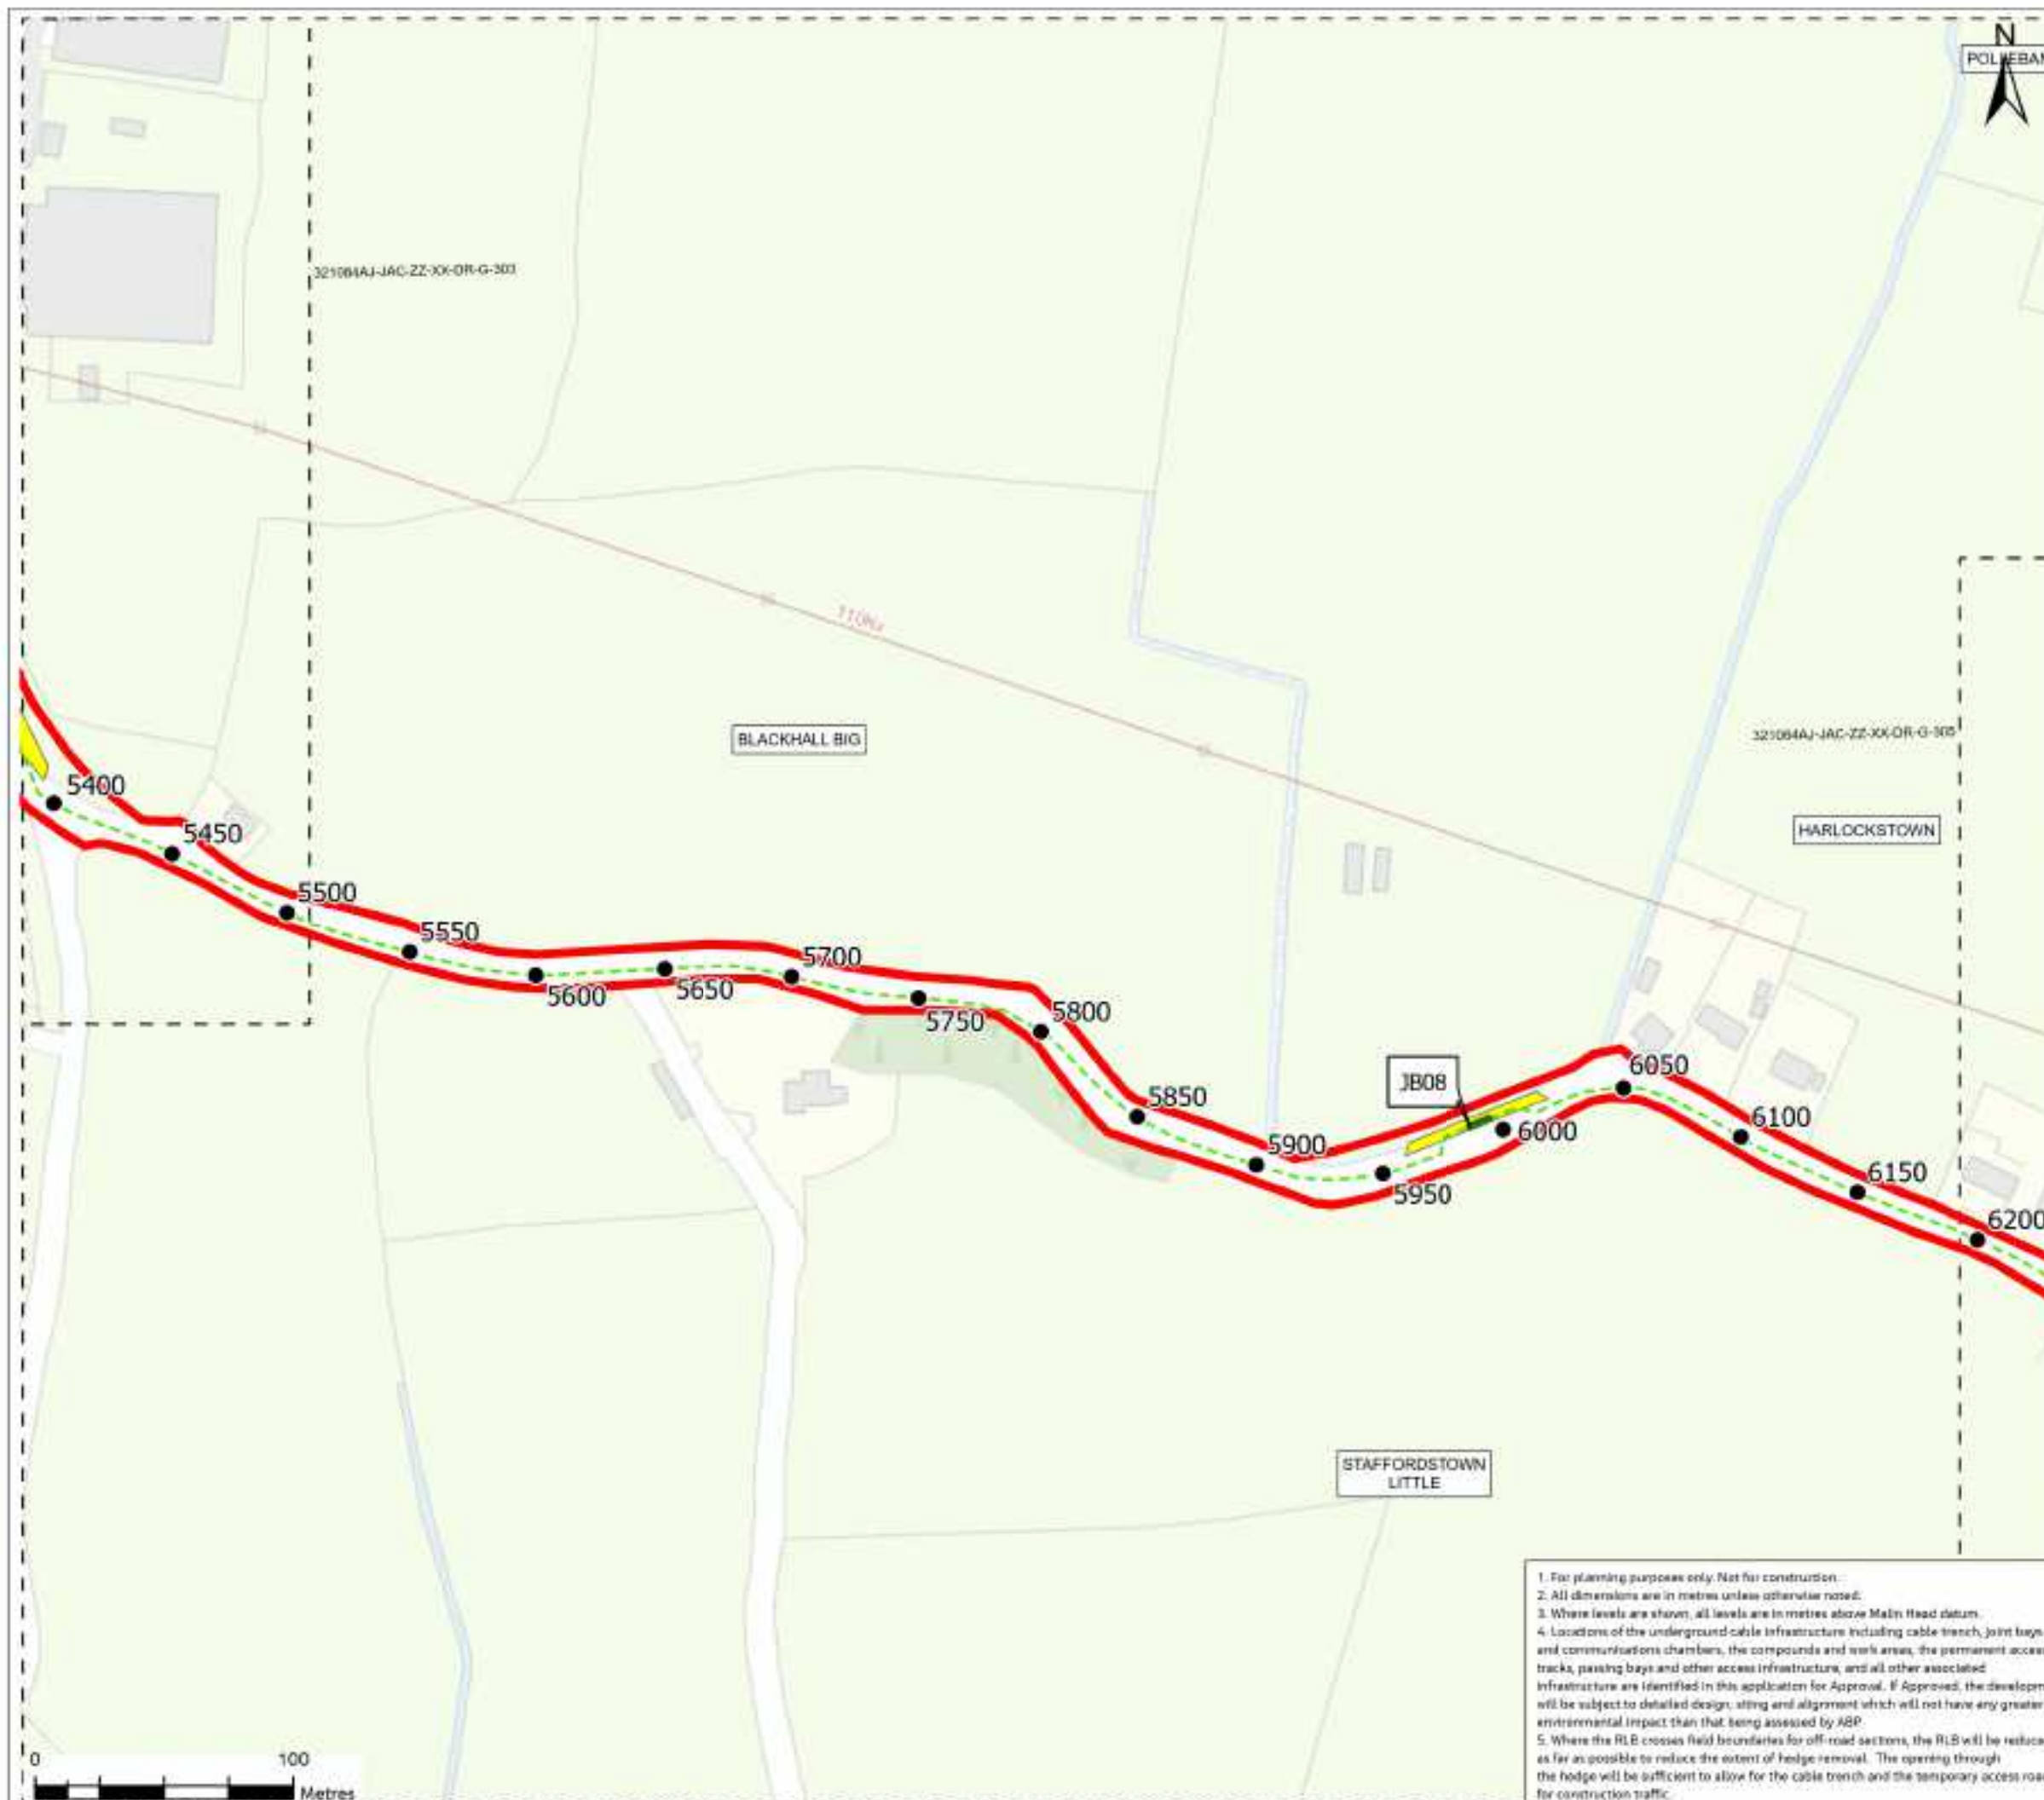


Figure 4.1

Legend

- Planning Application Boundary
- Underground Cable Route/New Equipment
- Watercourses
- Chainage
- Underground Joint Bay (including link box and telecommunications chambers) - Refer to standard detail 321084AJ-JAC-ZZ-XX-DR-C-0007 for details of Permanent Joint Bay Hard Standing area
- Temporary Joint Bay Construction Platform

321084AJ-JAC-ZZ-XX-DR-C-0000 Outline for the previous and the next sheet in this drawing sequence

Reference Drawings

321084AJ-JAC-ZZ-XX-DR-C-0001 - Standard Detail - Joint Bay and Passing Bay Arrangements - Proposed Details
321084AJ-JAC-ZZ-XX-DR-C-0002 - Standard Detail - 400kV Cable Joint - Proposed Details
321084AJ-JAC-ZZ-XX-DR-C-0003 - Standard Detail - Typical Trench Cross Section in Highways & Off-road Sections - Proposed Details
321084AJ-JAC-ZZ-XX-DR-C-0004 - Standard Detail - Compounds - HDD and Temporary Construction - Proposed Details
321084AJ-JAC-ZZ-XX-DR-C-0005 - Standard Detail - Permanent Tracks - Proposed Details
321084AJ-JAC-ZZ-XX-DR-C-0006 - Standard Detail - Temporary Construction Swathe in Private Lands - Proposed Details
321084AJ-JAC-ZZ-XX-DR-C-0007 - Standard Detail - 400kV Cable Joint Bay Hardstanding in Fields - Proposed Details
321084AJ-JAC-ZZ-XX-DR-D-0001 - Standard Detail - Drainage
321084AJ-JAC-ZZ-XX-DR-E-0001 - Standard Detail - Deep Ditch Crossing

1	Mar 2024	Final</
---	----------	---------



Figure 4.1

Legend

- Planning Application Boundary
- Underground Cable Route/New Equipment
- Chainage
- Underground Joint Bay (including link box and telecommunications chambers) - Refer to standard detail 321084AJ-JAC-ZZ-XX-DR-C-0007 for details of Permanent Joint Bay Hard Standing area

Reference Drawings

- 321084AJ-JAC-ZZ-XX-DR-C-0001 - Standard Detail - Joint Bay and Passing Bay Arrangements - Proposed Details
- 321084AJ-JAC-ZZ-XX-DR-C-0002 - Standard Detail - 400kV Cable Joint - Proposed Details
- 321084AJ-JAC-ZZ-XX-DR-C-0003 - Standard Detail - Typical Trench Cross Section in Highways & Off-road Sections - Proposed Details
- 321084AJ-JAC-ZZ-XX-DR-C-0004 - Standard Detail - Compounds - HDD and Temporary Construction - Proposed Details
- 321084AJ-JAC-ZZ-XX-DR-C-0005 - Standard Detail - Permanent Tracks - Proposed Details
- 321084AJ-JAC-ZZ-XX-DR-C-0006 - Standard Detail - Temporary Construction Surfaces in Private Lands - Proposed Details
- 321084AJ-JAC-ZZ-XX-DR-C-0007 - Standard Detail - 400kV Cable Joint Bay Hardstanding in Fields - Proposed Details
- 321084AJ-JAC-ZZ-XX-DR-D-0001 - Standard Detail - Drainage
- 321084AJ-JAC-ZZ-XX-DR-E-0001

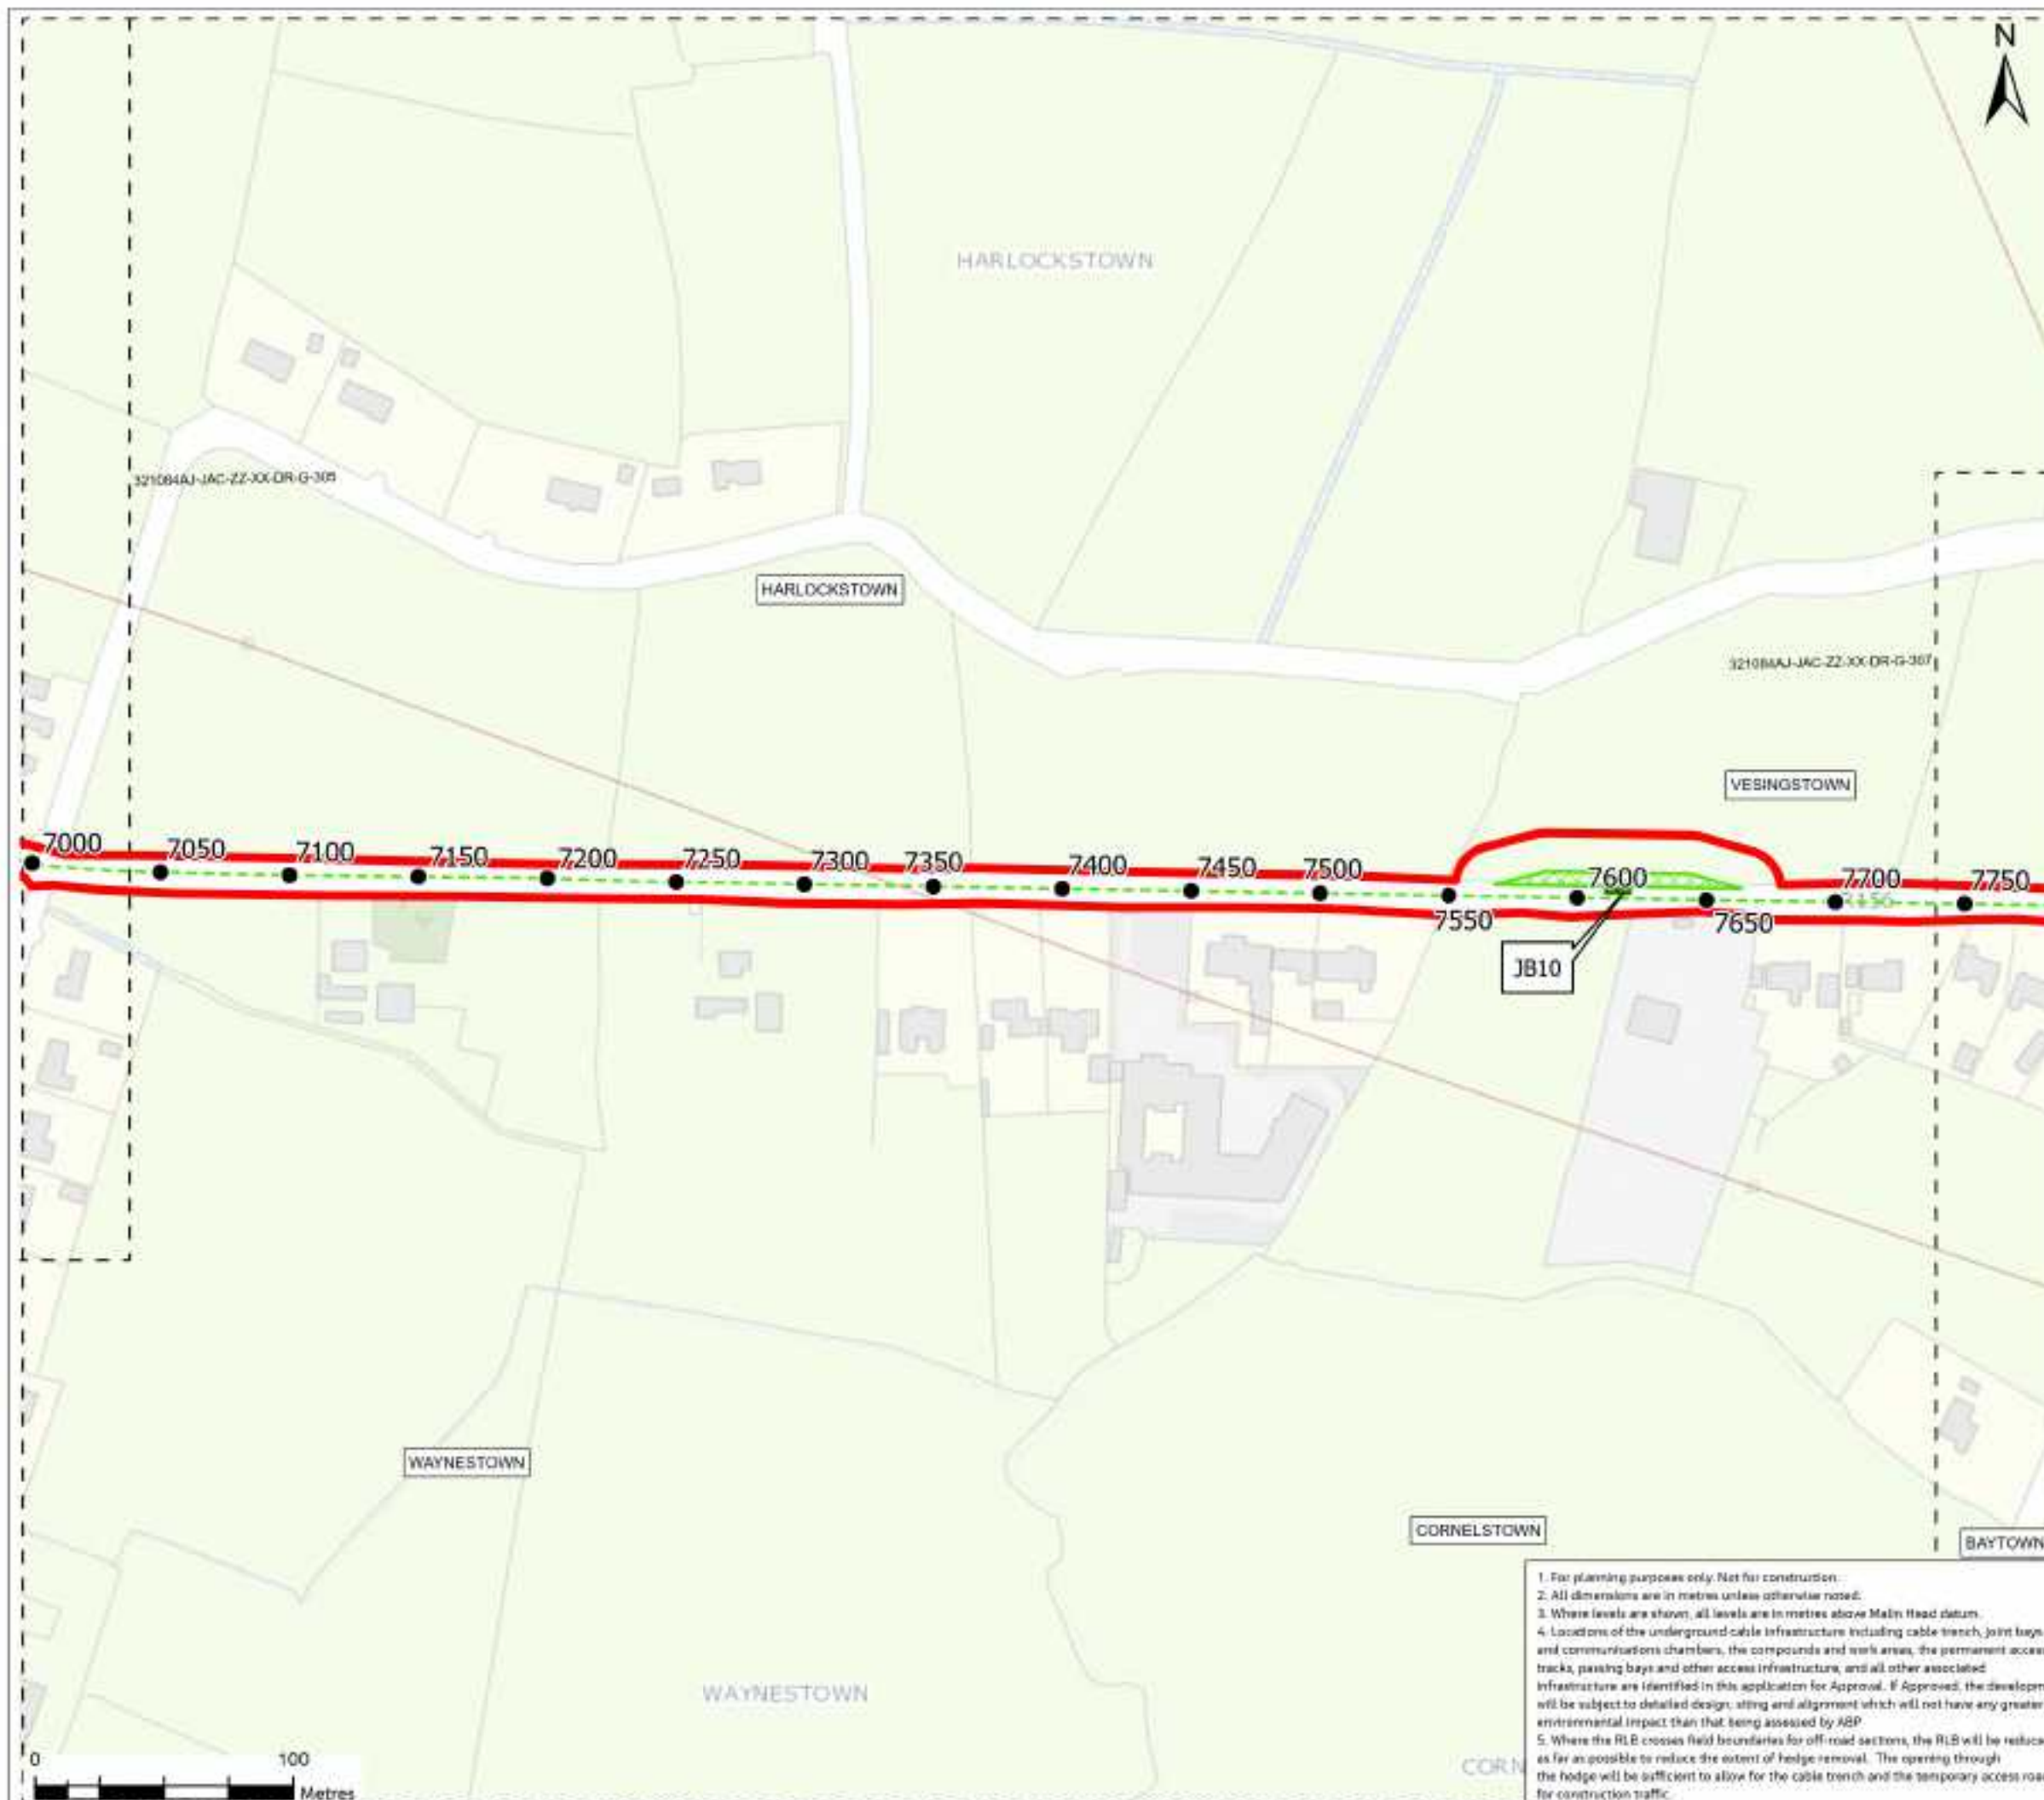


Figure 4.1

Legend

- Planning Application Boundary
 - Underground Cable Route/New Equipment
 - Watercourses
 - Chainage
 - Underground Joint Bay (including link box and telecommunications chambers) - Refer to standard detail 321084AJ-JAC-ZZ-XX-DR-C-0007 for details of Permanent Joint Bay Hard Standing area
 - Temporary Passing Bay
- 321084AJ-JAC-ZZ-XX-DR-C-0007 Outline for the previous and the next sheet in this drawing sequence

Reference Drawings

- 321084AJ-JAC-ZZ-XX-DR-C-0001 - Standard Detail - Joint Bay and Passing Bay Arrangements - Proposed Details
- 321084AJ-JAC-ZZ-XX-DR-C-0002 - Standard Detail - 400kV Cable Joint - Proposed Details
- 321084AJ-JAC-ZZ-XX-DR-C-0003 - Standard Detail - Typical Trench Cross Section in Highways & Off-road Sections - Proposed Details
- 321084AJ-JAC-ZZ-XX-DR-C-0004 - Standard Detail - Compounds - HDD and Temporary Construction - Proposed Details
- 321084AJ-JAC-ZZ-XX-DR-C-0005 - Standard Detail - Permanent Tracks - Proposed Details
- 321084AJ-JAC-ZZ-XX-DR-C-0006 - Standard Detail - Temporary Construction Surfaces in Private Lands - Proposed Details
- 321084AJ-JAC-ZZ-XX-DR-C-0007 - Standard Detail - 40



Figure 4.1

Legend

- Planning Application Boundary
- Underground Cable Route/New Equipment
- Chainage
- Underground Joint Bay (including link box and telecommunications chambers) - Refer to standard detail 321084AJ-JAC-ZZ-XX-DR-C-0007 for details of Permanent Joint Bay Hard Standing area
- Temporary Joint Bay Construction Platform

321084AJ-JAC-ZZ-XX-DR-G-308 Outline for the previous and the next sheet in this drawing sequence

- Reference Drawings**
- 321084AJ-JAC-ZZ-XX-DR-C-0001 - Standard Detail - Joint Bay and Passing Bay Arrangements - Proposed Details
 - 321084AJ-JAC-ZZ-XX-DR-C-0002 - Standard Detail - 400kV Cable Joint - Proposed Details
 - 321084AJ-JAC-ZZ-XX-DR-C-0003 - Standard Detail - Typical Trench Cross Section in Highways & Off-road Sections - Proposed Details
 - 321084AJ-JAC-ZZ-XX-DR-C-0004 - Standard Detail - Compounds - HDD and Temporary Construction - Proposed Details
 - 321084AJ-JAC-ZZ-XX-DR-C-0005 - Standard Detail - Permanent Tracks - Proposed Details
 - 321084AJ-JAC-ZZ-XX-DR-C-0006 - Standard Detail - Temporary Construction Surfaces in Private Lands - Proposed Details
 - 321084AJ-JAC-ZZ-XX-DR-C-0007 - Standard Detail - 400kV Cable Joint Bay Hardstanding in Fields - Proposed Details
 - 321084AJ-JAC-ZZ-XX-DR-D-0001 - Standard Detail - Drainage
 - 321084AJ-JAC-ZZ-XX-DR-E-0001 - Standard Detail - Deep D

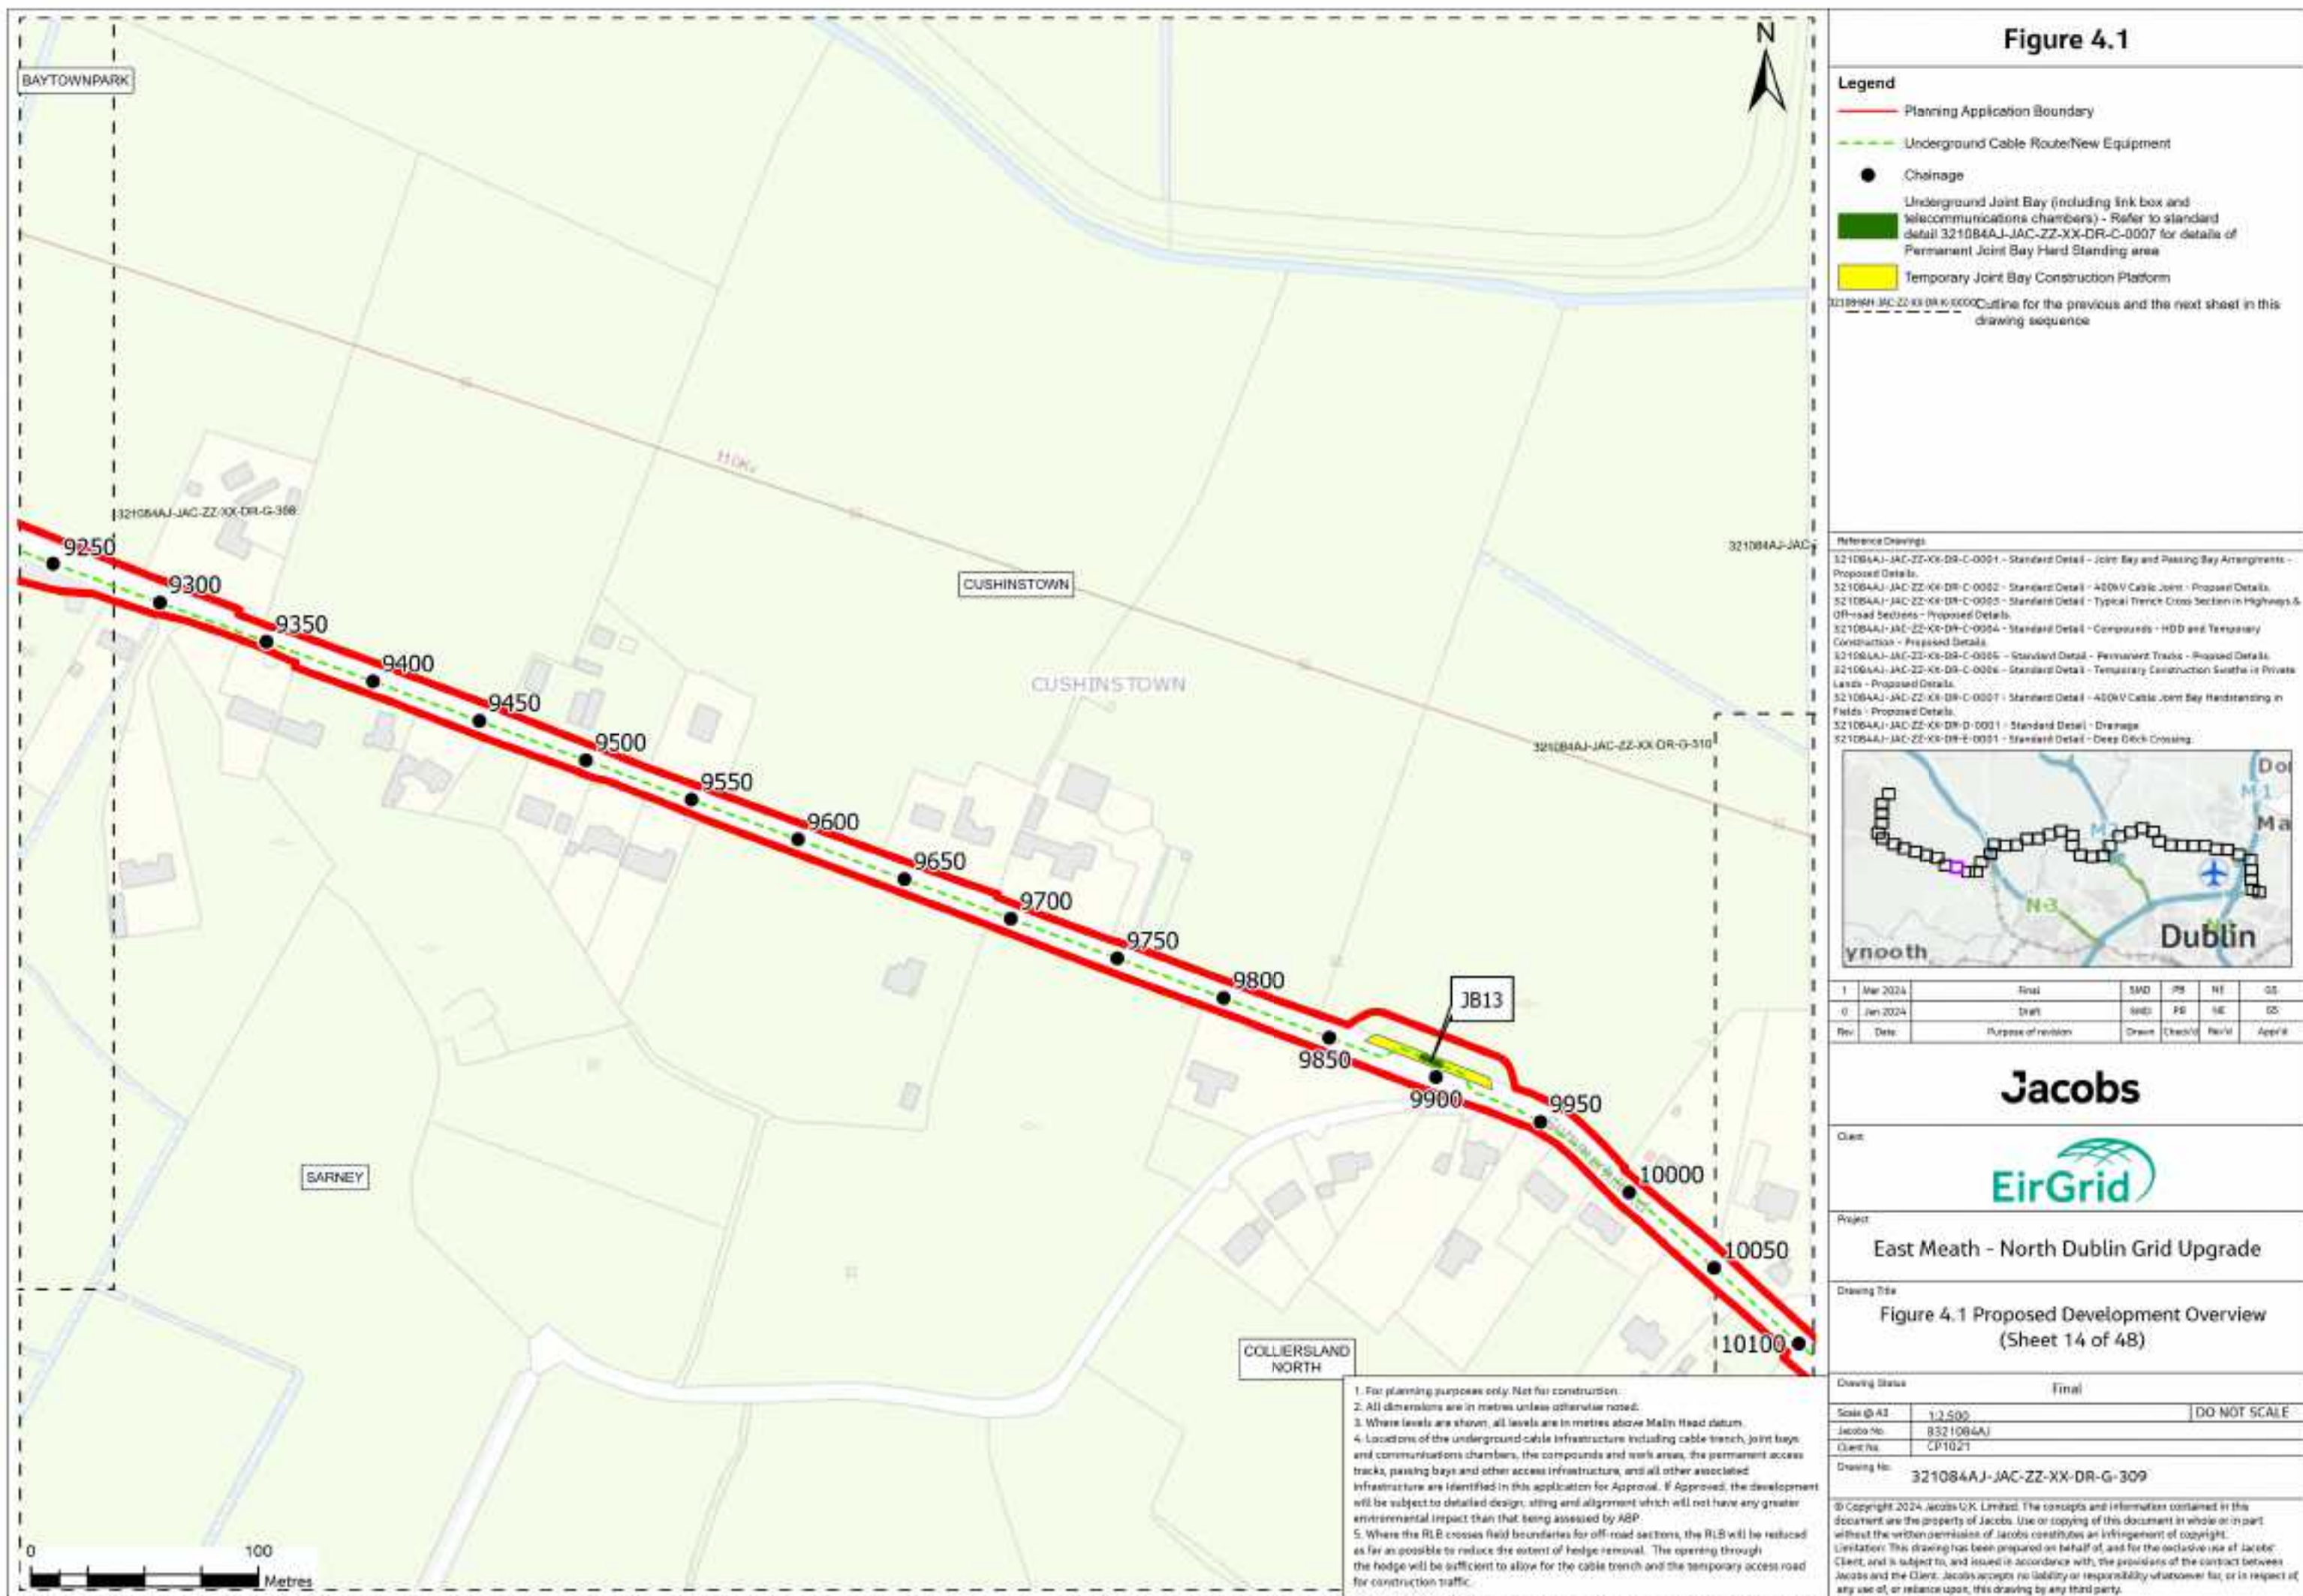




Figure 4.1

Legend

- Planning Application Boundary
- Underground Cable Route/New Equipment
- Chainage
- Underground Joint Bay (including link box and telecommunications chambers) - Refer to standard detail 321084AJ-JAC-ZZ-XX-DR-C-0007 for details of Permanent Joint Bay Hard Standing area
- Temporary Joint Bay Construction Platform
- Joint Bay Access Track Route

321084AJ-JAC-ZZ-XX-DR-G-316

Outline for the previous and the next sheet in this drawing sequence

Reference Drawings

- 321084AJ-JAC-ZZ-XX-DR-C-0001 - Standard Detail - Joint Bay and Passing Bay Arrangements - Proposed Details
- 321084AJ-JAC-ZZ-XX-DR-C-0002 - Standard Detail - 400kV Cable Joint - Proposed Details
- 321084AJ-JAC-ZZ-XX-DR-C-0003 - Standard Detail - Typical Trench Cross Section in Highways & Off-road Sections - Proposed Details
- 321084AJ-JAC-ZZ-XX-DR-C-0004 - Standard Detail - Compounds - HDD and Temporary Construction - Proposed Details
- 321084AJ-JAC-ZZ-XX-DR-C-0005 - Standard Detail - Permanent Tracks - Proposed Details
- 321084AJ-JAC-ZZ-XX-DR-C-0006 - Standard Detail - Temporary Construction Surfaces in Private Lands - Proposed Details
- 321084AJ-JAC-ZZ-XX-DR-C-0007 - Standard Detail - 400kV Cable Joint Bay Handstanding in Fields - Proposed Details
- 321084AJ-JAC-ZZ-XX-DR-D-0001 - Standard Detail - Drainage
-



Figure 4.1

Legend

- Planning Application Boundary
- Underground Cable Route/New Equipment
- Chainage
- Underground Joint Bay (including link box and telecommunications chambers) - Refer to standard detail 321084AJ-JAC-ZZ-XX-DR-C-0007 for details of Permanent Joint Bay Hard Standing area
- Temporary Joint Bay Construction Platform

321084AJ-JAC-ZZ-XX-DR-G-322 Outline for the previous and the next sheet in this drawing sequence

Reference Drawings

321084AJ-JAC-ZZ-XX-DR-C-0001 - Standard Detail - Joint Bay and Passing Bay Arrangements - Proposed Details.
321084AJ-JAC-ZZ-XX-DR-C-0002 - Standard Detail - 400kV Cable Joint - Proposed Details.
321084AJ-JAC-ZZ-XX-DR-C-0003 - Standard Detail - Typical Trench Cross Section in Highways & Off-road Sections - Proposed Details.
321084AJ-JAC-ZZ-XX-DR-C-0004 - Standard Detail - Compounds - HDD and Temporary Construction - Proposed Details.
321084AJ-J



Figure 4.1

Legend

- Planning Application Boundary
- Underground Cable Route/New Equipment
- Chainage
- Underground Joint Bay (including link box and telecommunications chambers) - Refer to standard detail 321084AJ-JAC-ZZ-XX-DR-C-0007 for details of Permanent Joint Bay Hard Standing area
- Temporary Passing Bay

321084AJ-JAC-ZZ-XX-DR-G-329 Outline for the previous and the next sheet in this drawing sequence

Reference Drawings

- 321084AJ-JAC-ZZ-XX-DR-C-0001 - Standard Detail - Joint Bay and Passing Bay Arrangements - Proposed Details
- 321084AJ-JAC-ZZ-XX-DR-C-0002 - Standard Detail - 400kV Cable Joint - Proposed Details
- 321084AJ-JAC-ZZ-XX-DR-C-0003 - Standard Detail - Typical Trench Cross Section in Highways & Off-road Sections - Proposed Details
- 321084AJ-JAC-ZZ-XX-DR-C-0004 - Standard Detail - Compounds - HDD and Temporary Construction - Proposed Details
- 321084AJ-JAC-ZZ-XX-DR-C-0005 - Standard Detail - Permanent Tracks - Proposed Details
- 32

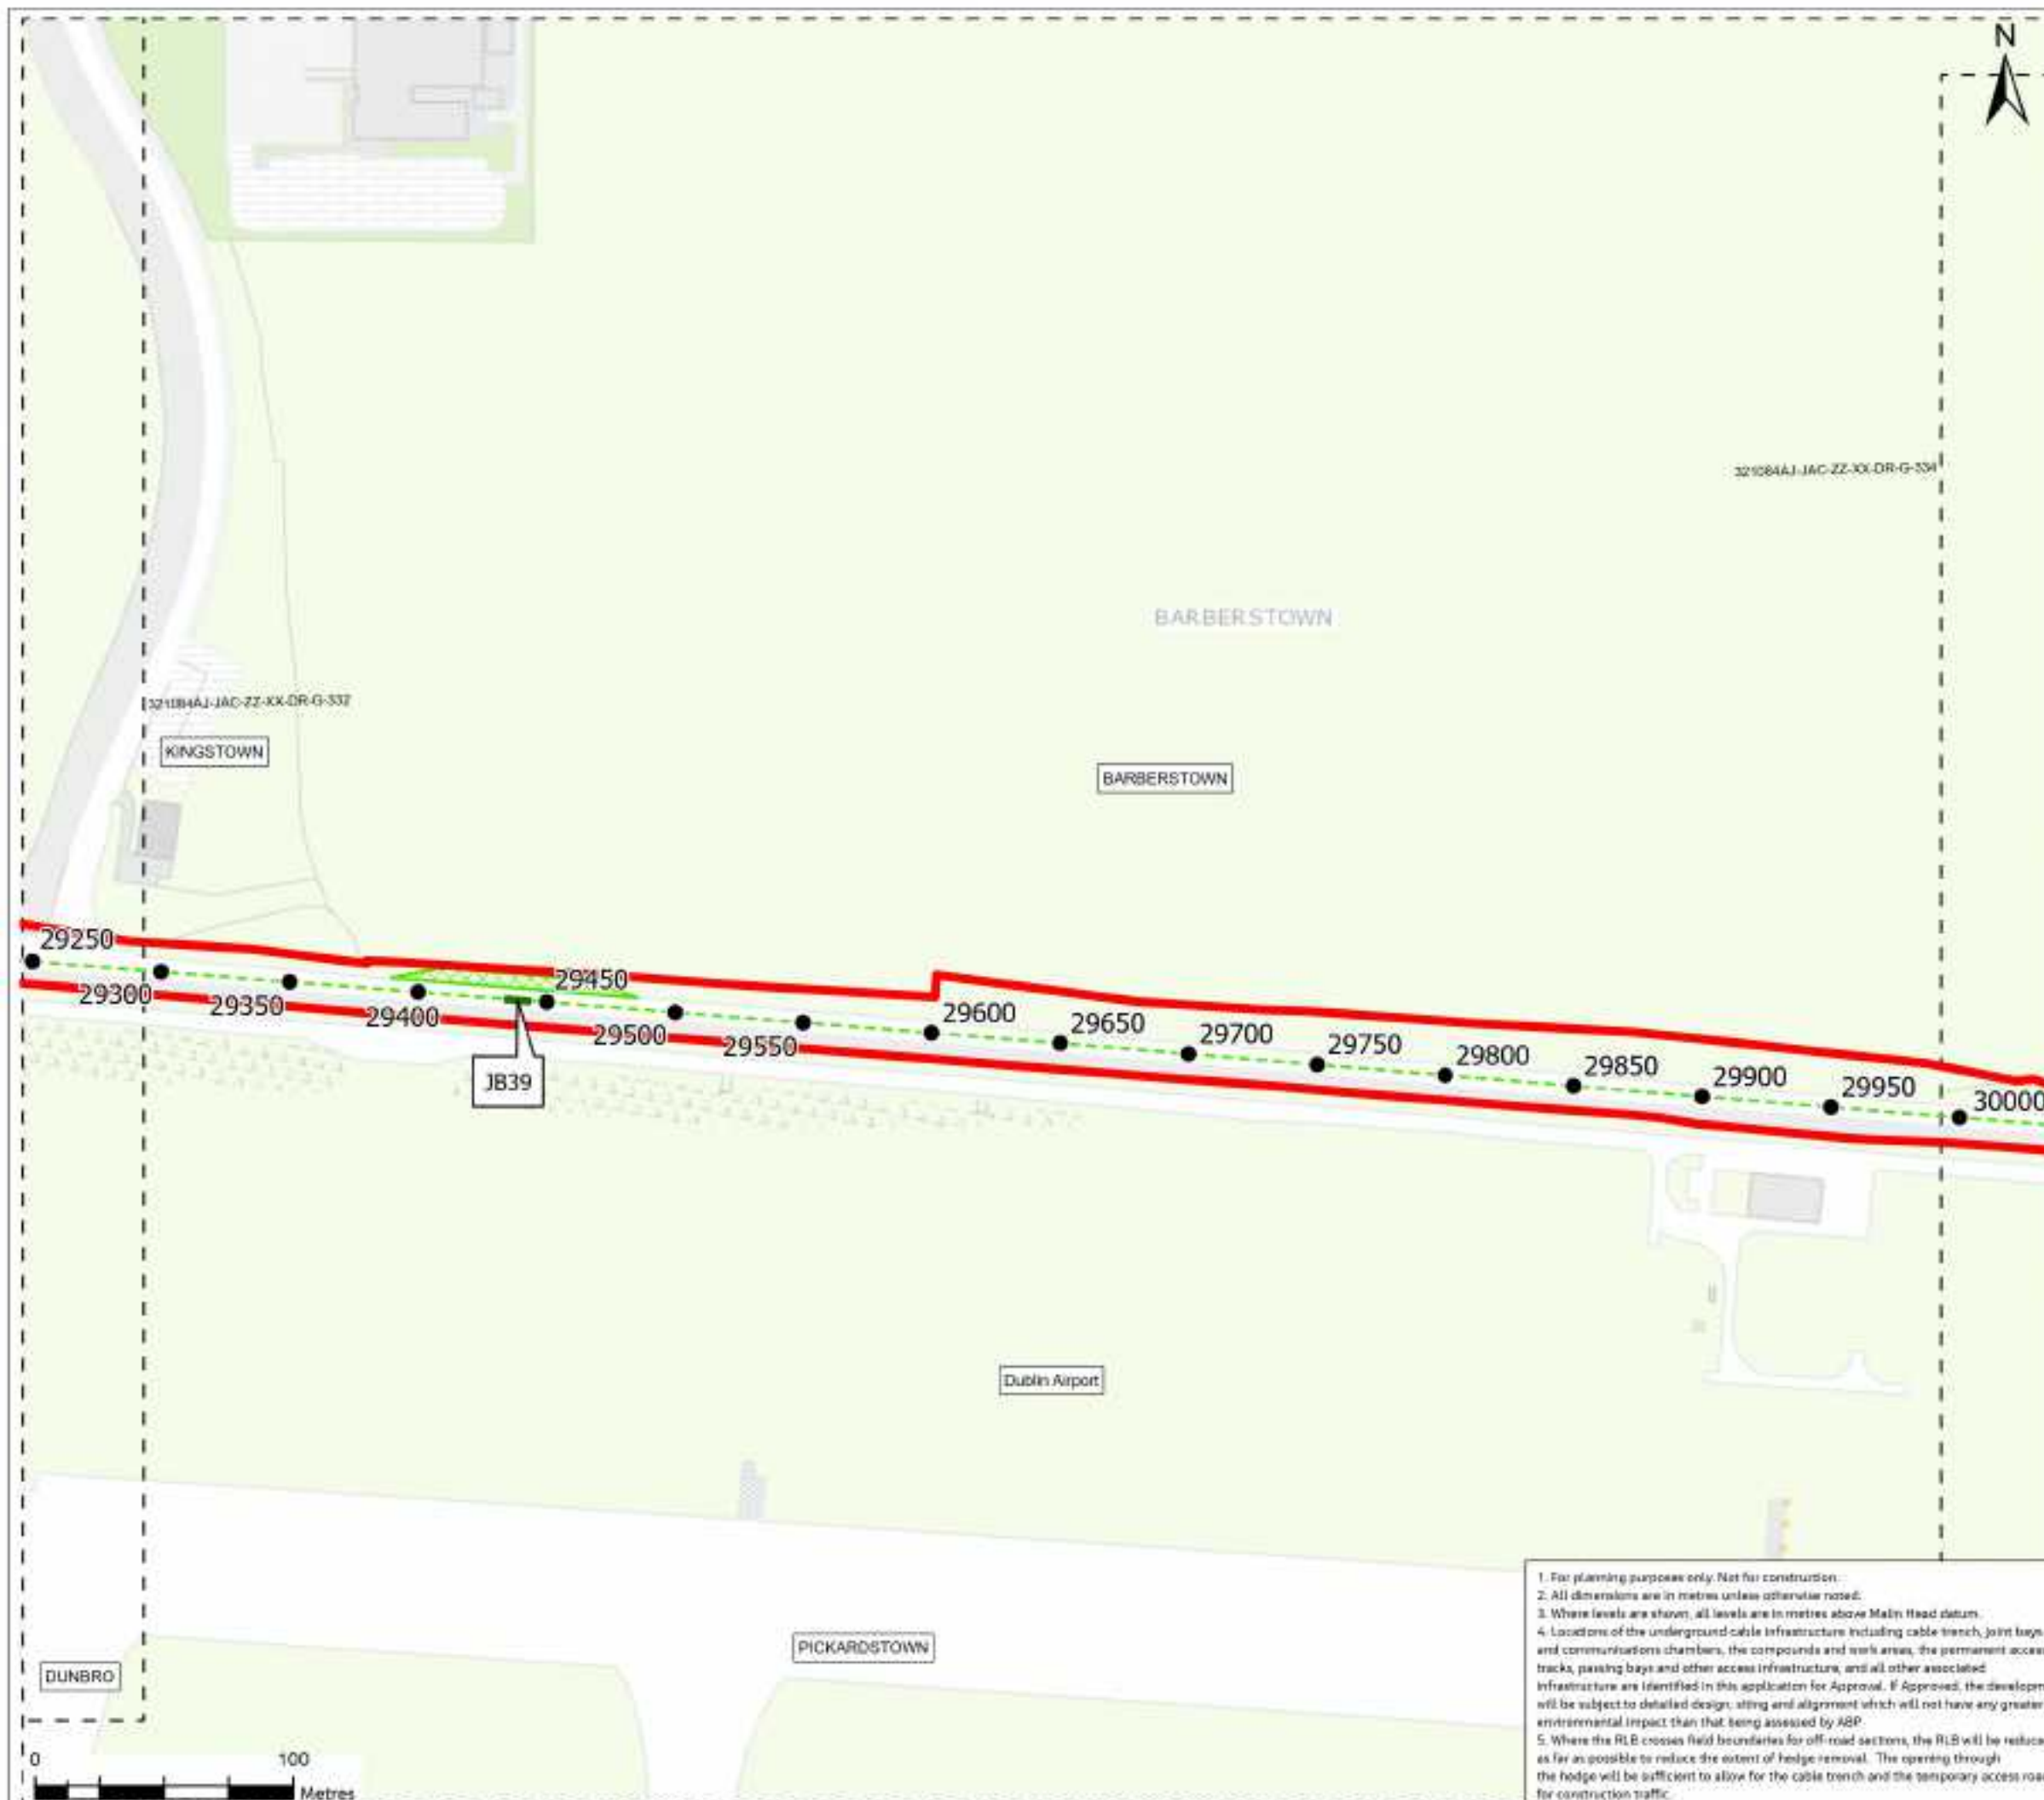


Figure 4.1

Legend

- Planning Application Boundary
- Underground Cable Route/New Equipment
- Chainage
- Underground Joint Bay (including link box and telecommunications chambers) - Refer to standard detail 321084AJ-JAC-ZZ-XX-DR-C-0007 for details of Permanent Joint Bay Hard Standing area
- Temporary Passing Bay

321084AJ-JAC-ZZ-XX-DR-G-333 Outline for the previous and the next sheet in this drawing sequence

Reference Drawings

- 321084AJ-JAC-ZZ-XX-DR-C-0001 - Standard Detail - Joint Bay and Passing Bay Arrangements - Proposed Details
- 321084AJ-JAC-ZZ-XX-DR-C-0002 - Standard Detail - 400kV Cable Joint - Proposed Details
- 321084AJ-JAC-ZZ-XX-DR-C-0003 - Standard Detail - Typical Trench Cross Section in Highways & Off-road Sections - Proposed Details
- 321084AJ-JAC-ZZ-XX-DR-C-0004 - Standard Detail - Compounds - HDD and Temporary Construction - Proposed Details
- 321084AJ-JAC-ZZ-XX-DR-C-0005 - Standard Detail - Permanent Tracks - Proposed Details
- 321084AJ-JAC-ZZ-XX-DR-C-0006 -

