


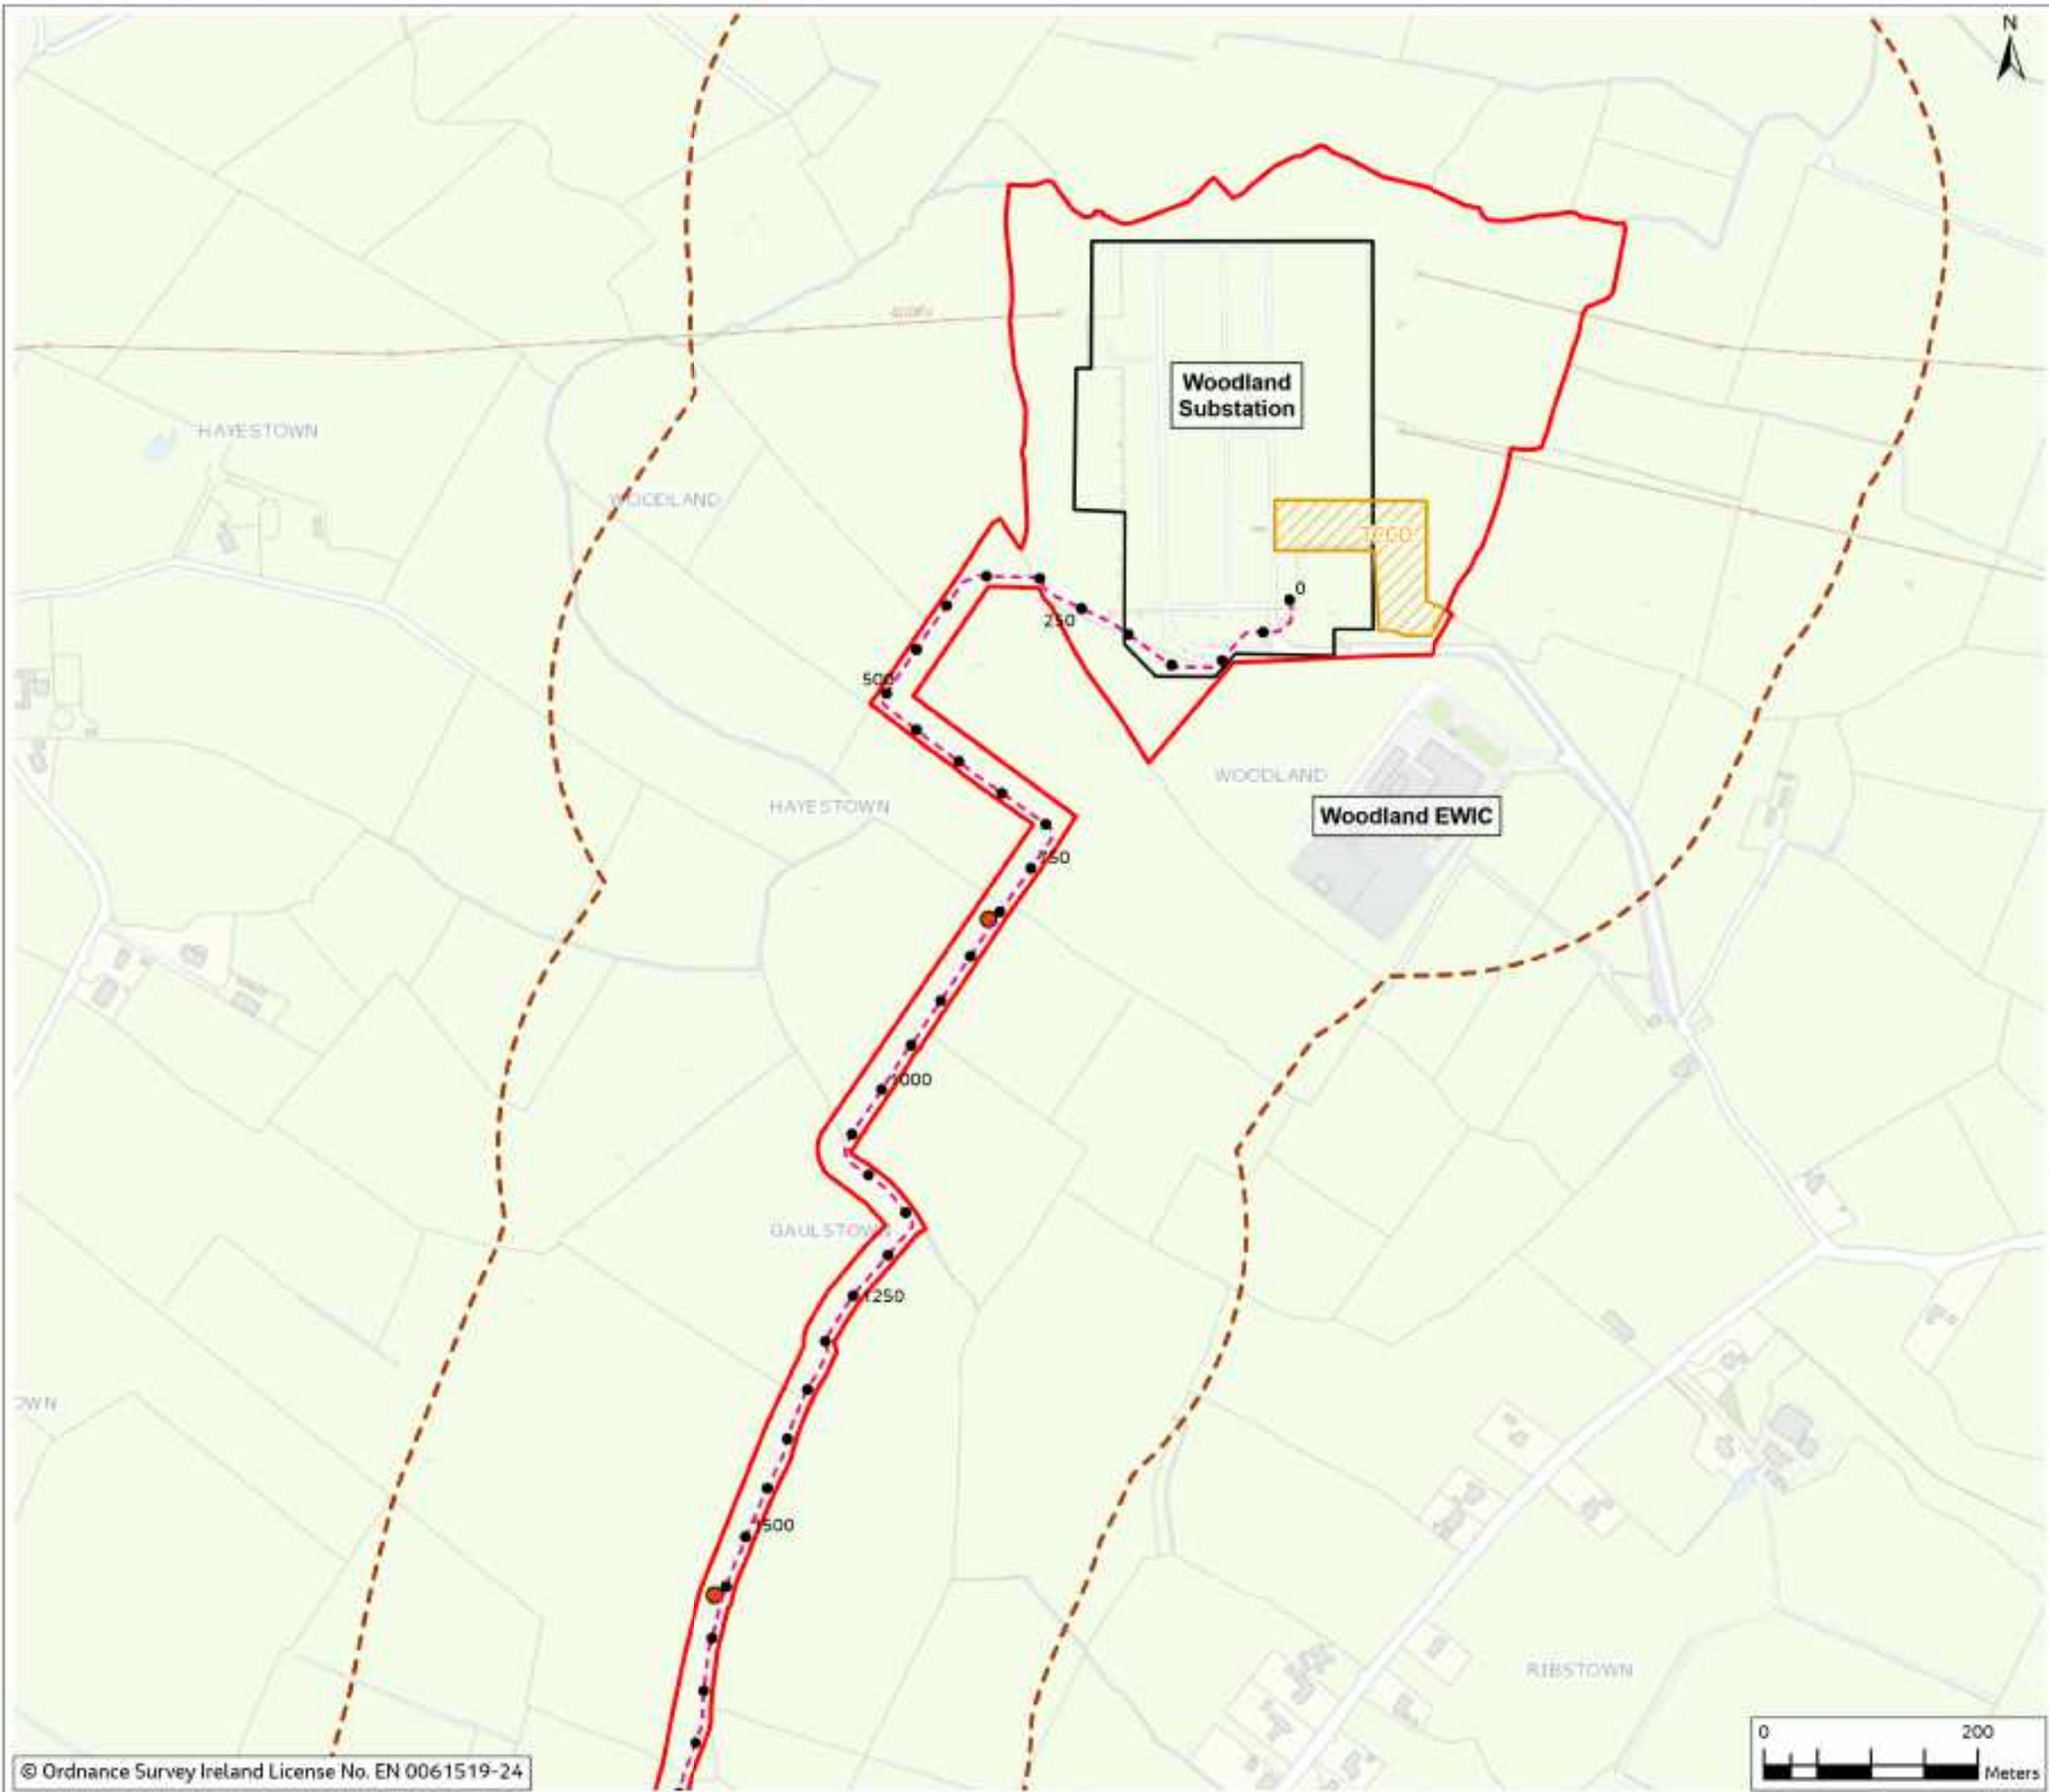


Figure 5.1

- Legend**
- Chainage
 - - - Proposed Cable Route
 - ▭ Planning Application Boundary (PAB)
 - ▭ Temporary Construction Compound
 - ▭ Substation Footprint
 - Joint Bay
 - - - Study Area (300m Buffer)

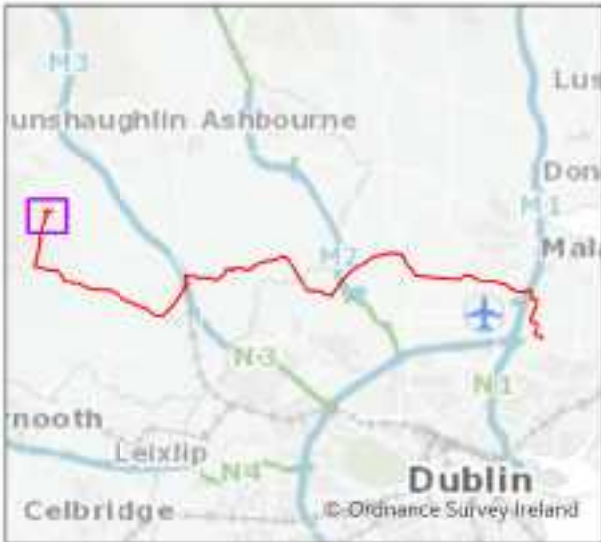

Rev	Date	Purpose of revision	Drawn	Checked	Rev'd	App'd
0	Mar 2024	Final	SM	PS	RS	DS

Jacobs



East Meath - North Dublin Grid Upgrade

Figure 5.1 - Residential, Commercial and Community Receptors (Sheet 1 of 26)

Drawing Status: FINAL

Scale @ A3: 1:5,000 DO NOT SCALE

OS Sheet No. 8321084AJ

Drawing No. 321084AJ-JAC-ZZ-XX-DR-G-0079

© Copyright 2024 Jacobs U.K. Limited. The concepts and information contained in this document are the property of Jacobs. Use or copying of this document in whole or in part without the written permission of Jacobs constitutes an infringement of copyright. Limitation: This drawing has been prepared on behalf of, and for the exclusive use of, Jacobs' Client, and is subject to, and issued in accordance with, the provisions of the contract between Jacobs and the Client. Jacobs accepts no liability or responsibility whatsoever for, or in respect of, any use of, or reliance upon, this drawing by any third party.

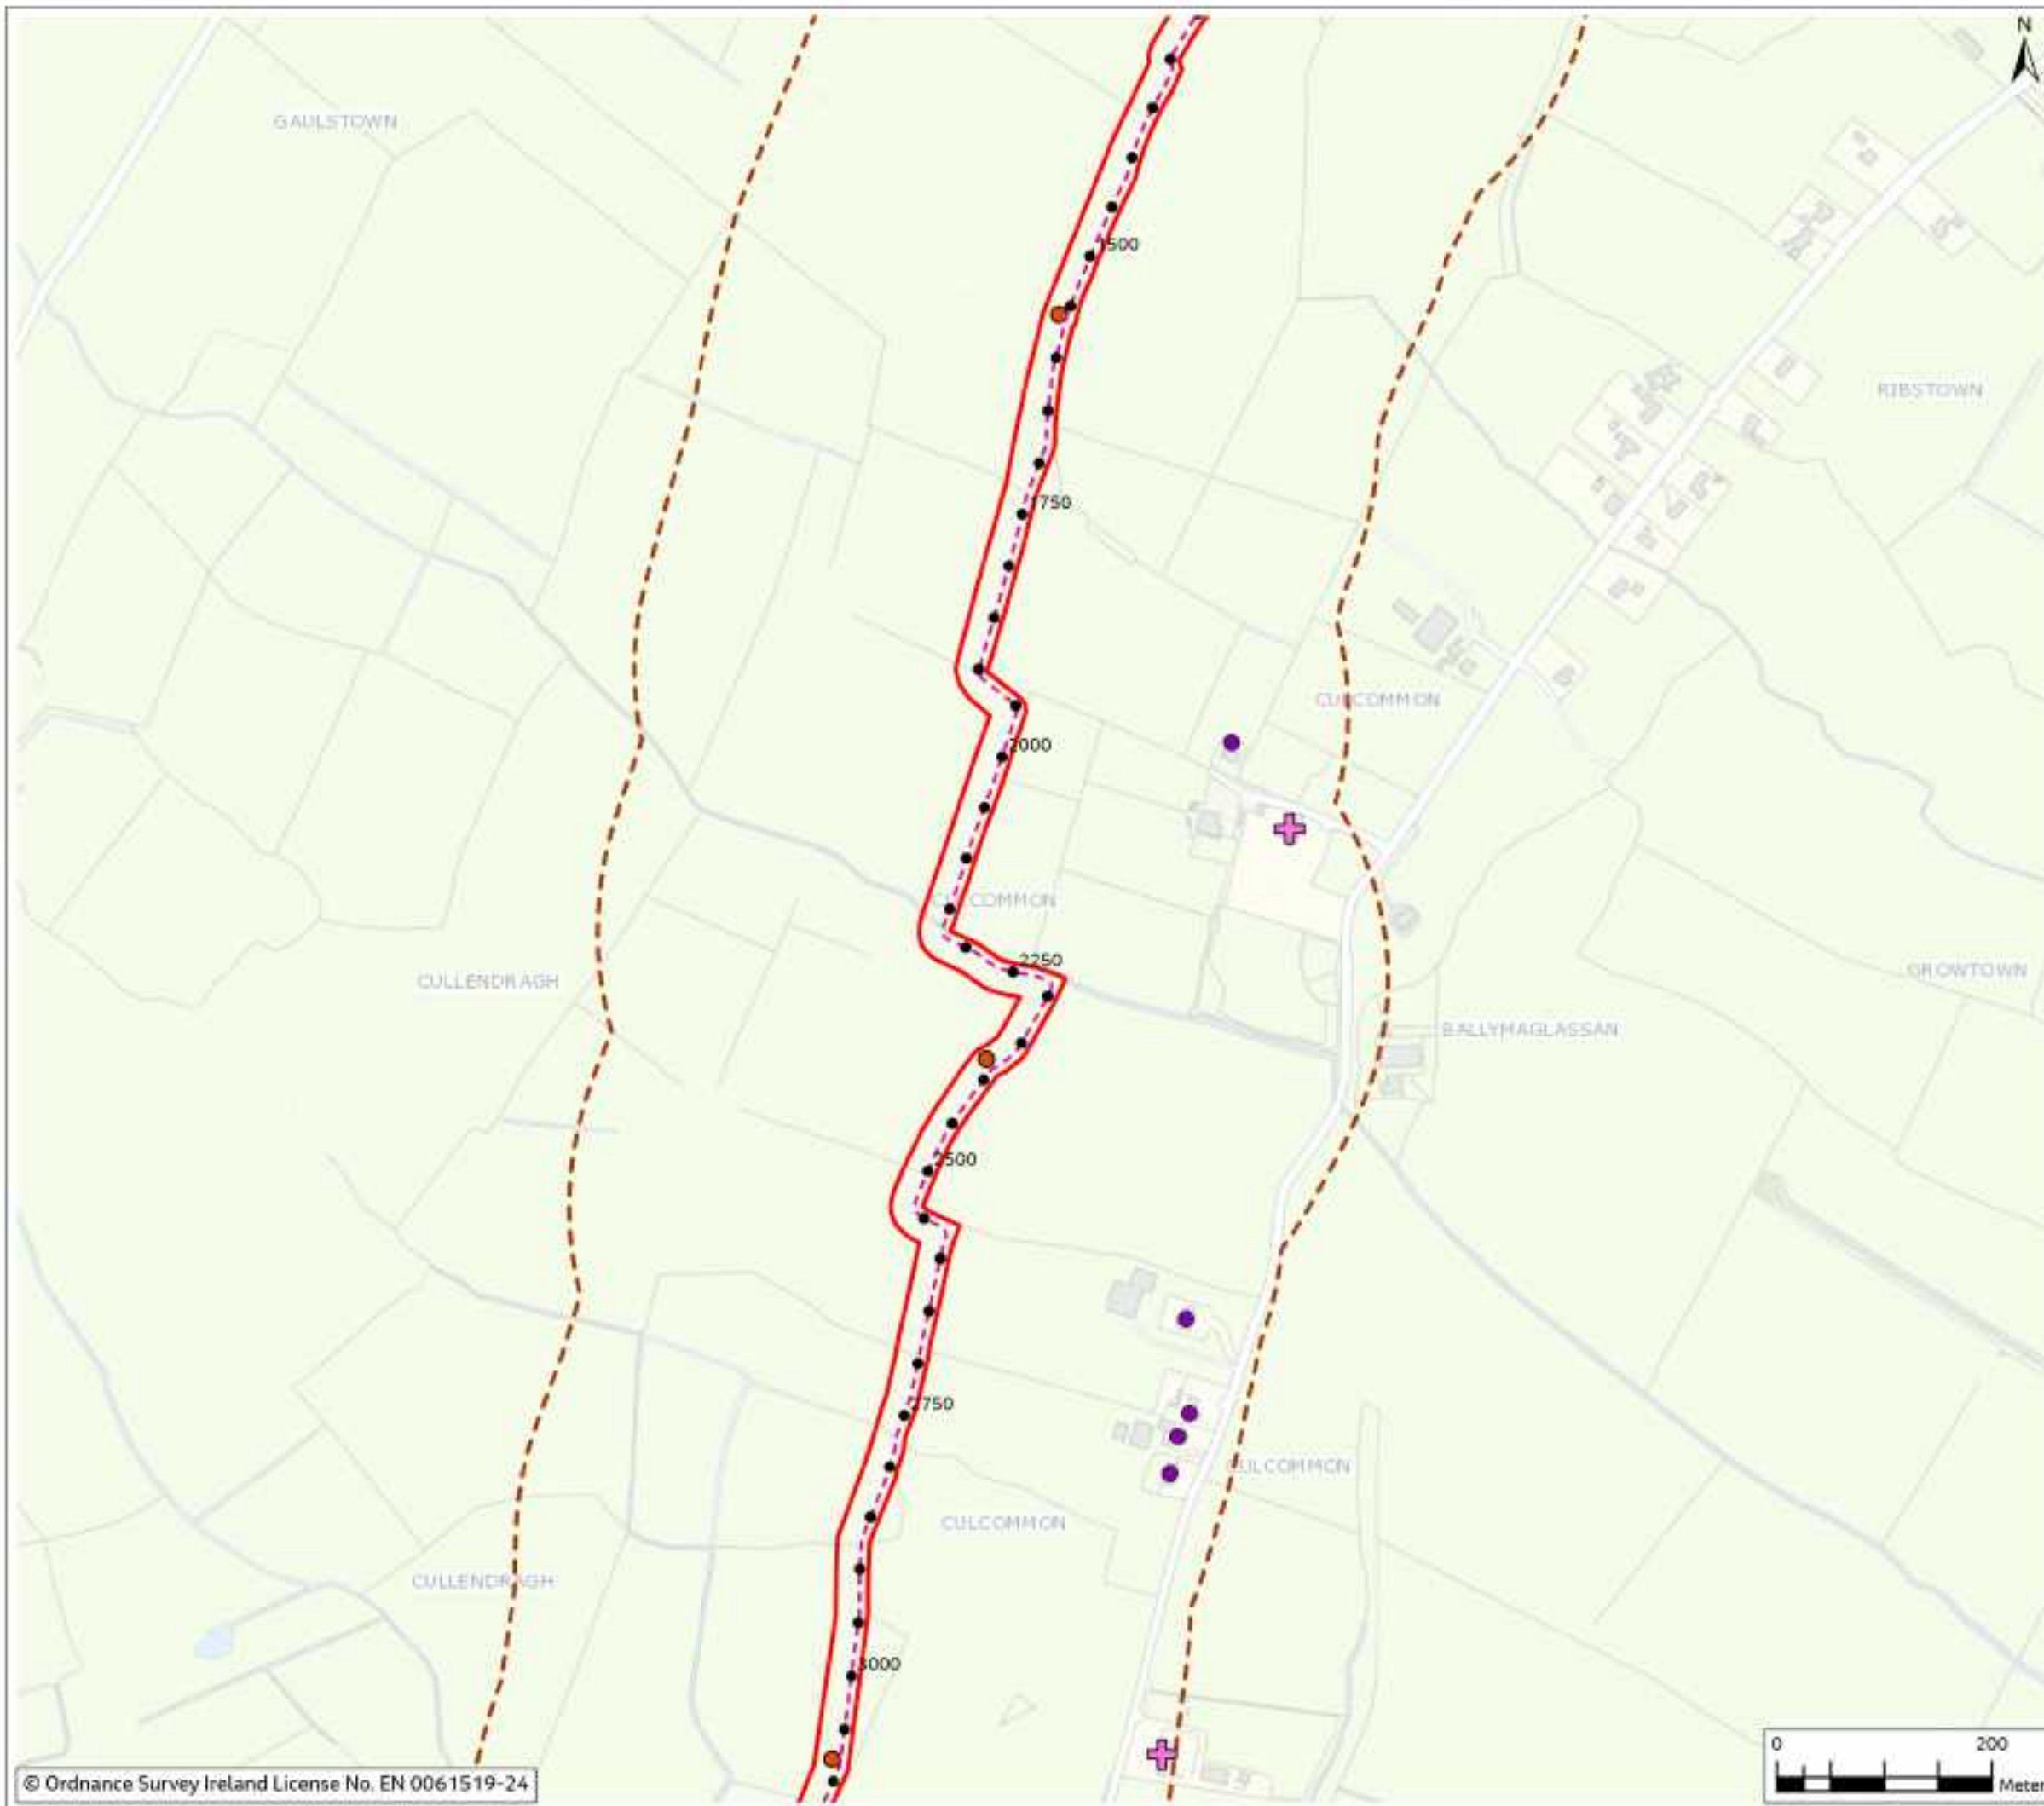


Figure 5.1

Legend

- Chainage
- - - Proposed Cable Route
- ▭ Planning Application Boundary (PAB)
- Joint Bay
- - - Study Area (300m Buffer)
- + Commercial Receptor
- Residential Receptor



Rev	Date	Purpose of revision	Drawn	Checked	Rev'd	App'd
0	Mar 2024	Final	SM	PS	PS	DS

Jacobs



Project
East Meath - North Dublin Grid Upgrade

Drawing Title
Figure 5.1 - Residential, Commercial and Community Receptors (Sheet 2 of 26)

Drawing Status
FINAL

Scale @ A3
1:5,000 DO NOT SCALE

OS Sheet No.
8321084AJ

Drawing No.
321084AJ-JAC-ZZ-XX-DR-G-0080

© Copyright 2024 Jacobs U.K. Limited. The concepts and information contained in this document are the property of Jacobs. Use or copying of this document in whole or in part without the written permission of Jacobs constitutes an infringement of copyright. Limitation: This drawing has been prepared on behalf of, and for the exclusive use of, Jacobs' Client, and is subject to, and issued in accordance with, the provisions of the contract between Jacobs and the Client. Jacobs accepts no liability or responsibility whatsoever for, or in respect of, any use of, or reliance upon, this drawing by any third party.



© Ordnance Survey Ireland License No. EN 0061519-24

Figure 5.1

Legend

- Chainage
- - - Proposed Cable Route
- ▭ Planning Application Boundary (PAB)
- ▨ Temporary Construction Compound
- Joint Bay
- Passing Bay
- - - Study Area (300m Buffer)
- ✚ Commercial Receptor
- Residential Receptor



0	Mar 2024	Final	SA	PS	RS	DS
Rev	Date	Purpose of revision	Drawn	Checked	Revised	Approved

Jacobs



Project
East Meath - North Dublin Grid Upgrade

Drawing Title
Figure 5.1 - Residential, Commercial and Community Receptors (Sheet 3 of 26)

Drawing Status
FINAL

Scale @ A3
1:5,000 DO NOT SCALE

OS Sheet No.

Jacobs No.
8321084AJ

Drawing No.
321084AJ-JAC-ZZ-XX-DR-G-0081

© Copyright 2024 Jacobs U.K. Limited. The concepts and information contained in this document are the property of Jacobs. Use or copying of this document in whole or in part without the written permission of Jacobs constitutes an infringement of copyright. Limitation: This drawing has been prepared on behalf of, and for the exclusive use of, Jacobs' Client, and is subject to, and issued in accordance with, the provisions of the contract between Jacobs and the Client. Jacobs accepts no liability or responsibility whatsoever for, or in respect of, any use of, or reliance upon, this drawing by any third party.

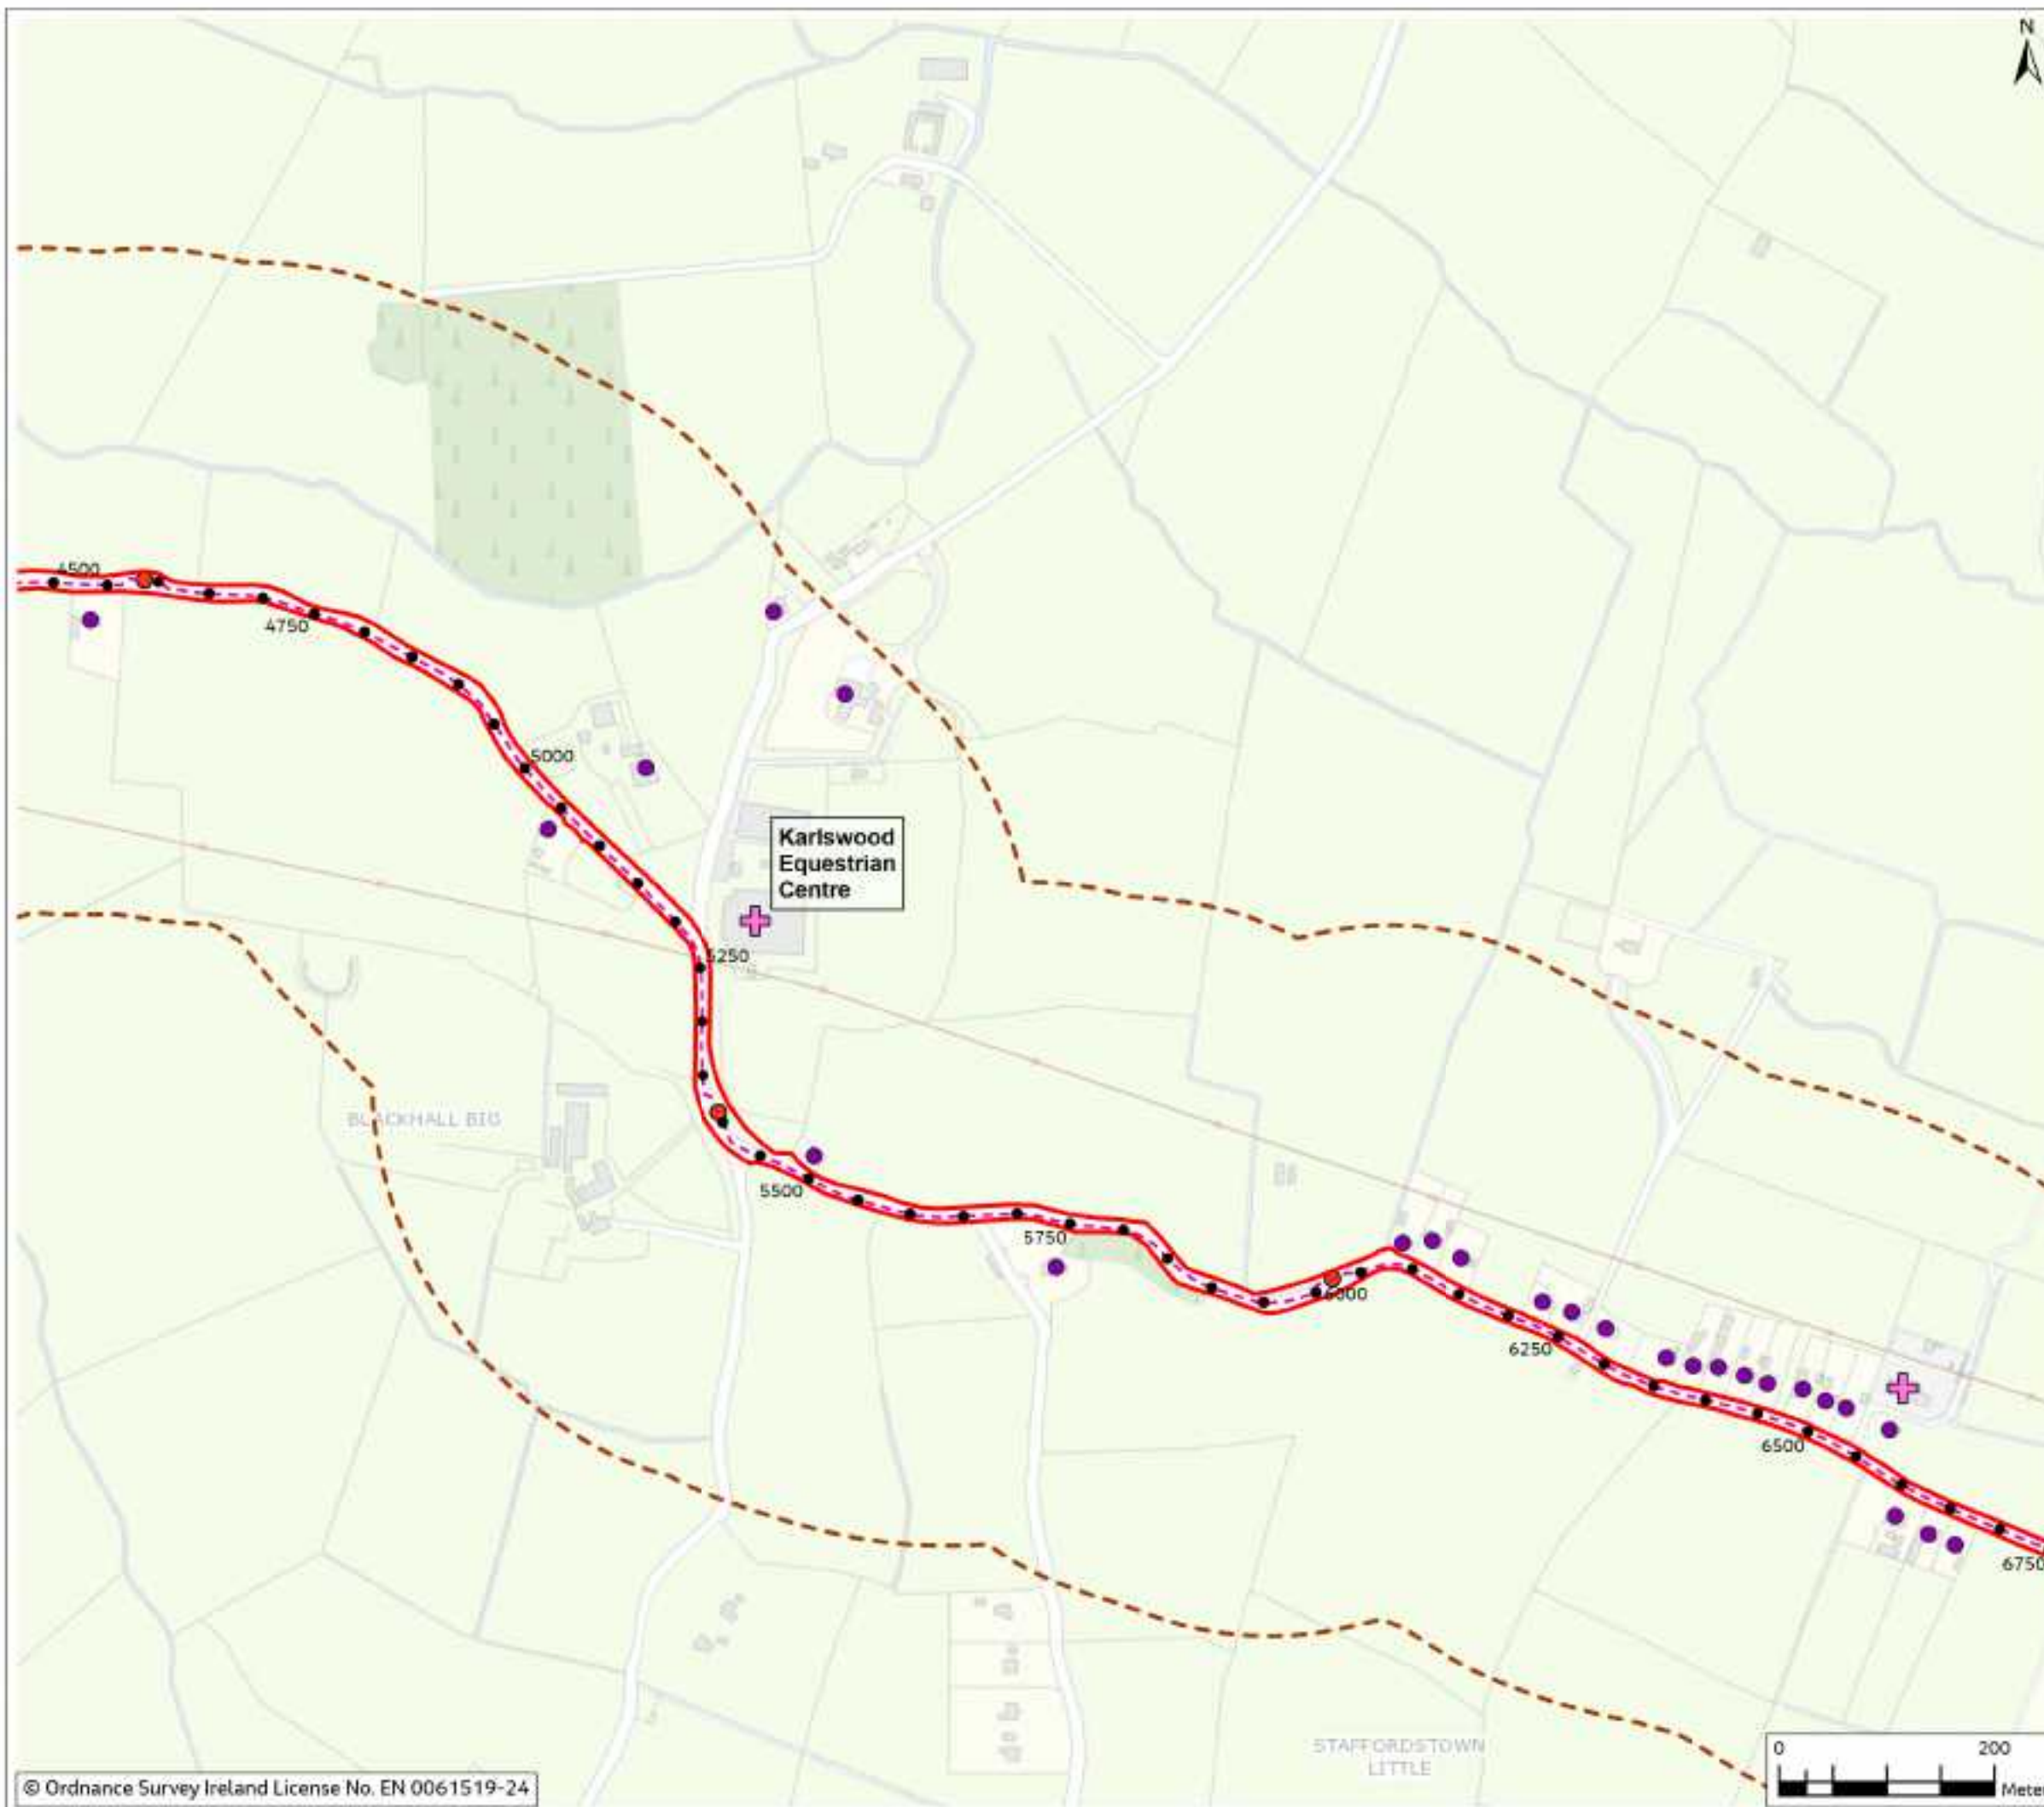


Figure 5.1

Legend

- Chainage
- - - Proposed Cable Route
- ▭ Planning Application Boundary (PAB)
- Joint Bay
- - - Study Area (300m Buffer)
- + Commercial Receptor
- Residential Receptor



Rev	Date	Purpose of revision	Drawn	Checked	Rev'd	App'd
0	Mar 2024	Final	SM	PS	RS	DS

Jacobs

Client:



Project:

East Meath - North Dublin Grid Upgrade

Drawing Title:

Figure 5.1 - Residential, Commercial and Community Receptors (Sheet 4 of 26)

Drawing Status:

FINAL

Scale @ A3:

1:5,000

DO NOT SCALE

OS Sheet No.:

832108AAJ

Drawing No.:

321084AJ-JAC-ZZ-XX-DR-G-0082

© Copyright 2024 Jacobs U.K. Limited. The concepts and information contained in this document are the property of Jacobs. Use or copying of this document in whole or in part without the written permission of Jacobs constitutes an infringement of copyright. Limitation: This drawing has been prepared on behalf of, and for the exclusive use of, Jacobs' Client, and is subject to, and issued in accordance with, the provisions of the contract between Jacobs and the Client. Jacobs accepts no liability or responsibility whatsoever for, or in respect of, any use of, or reliance upon, this drawing by any third party.

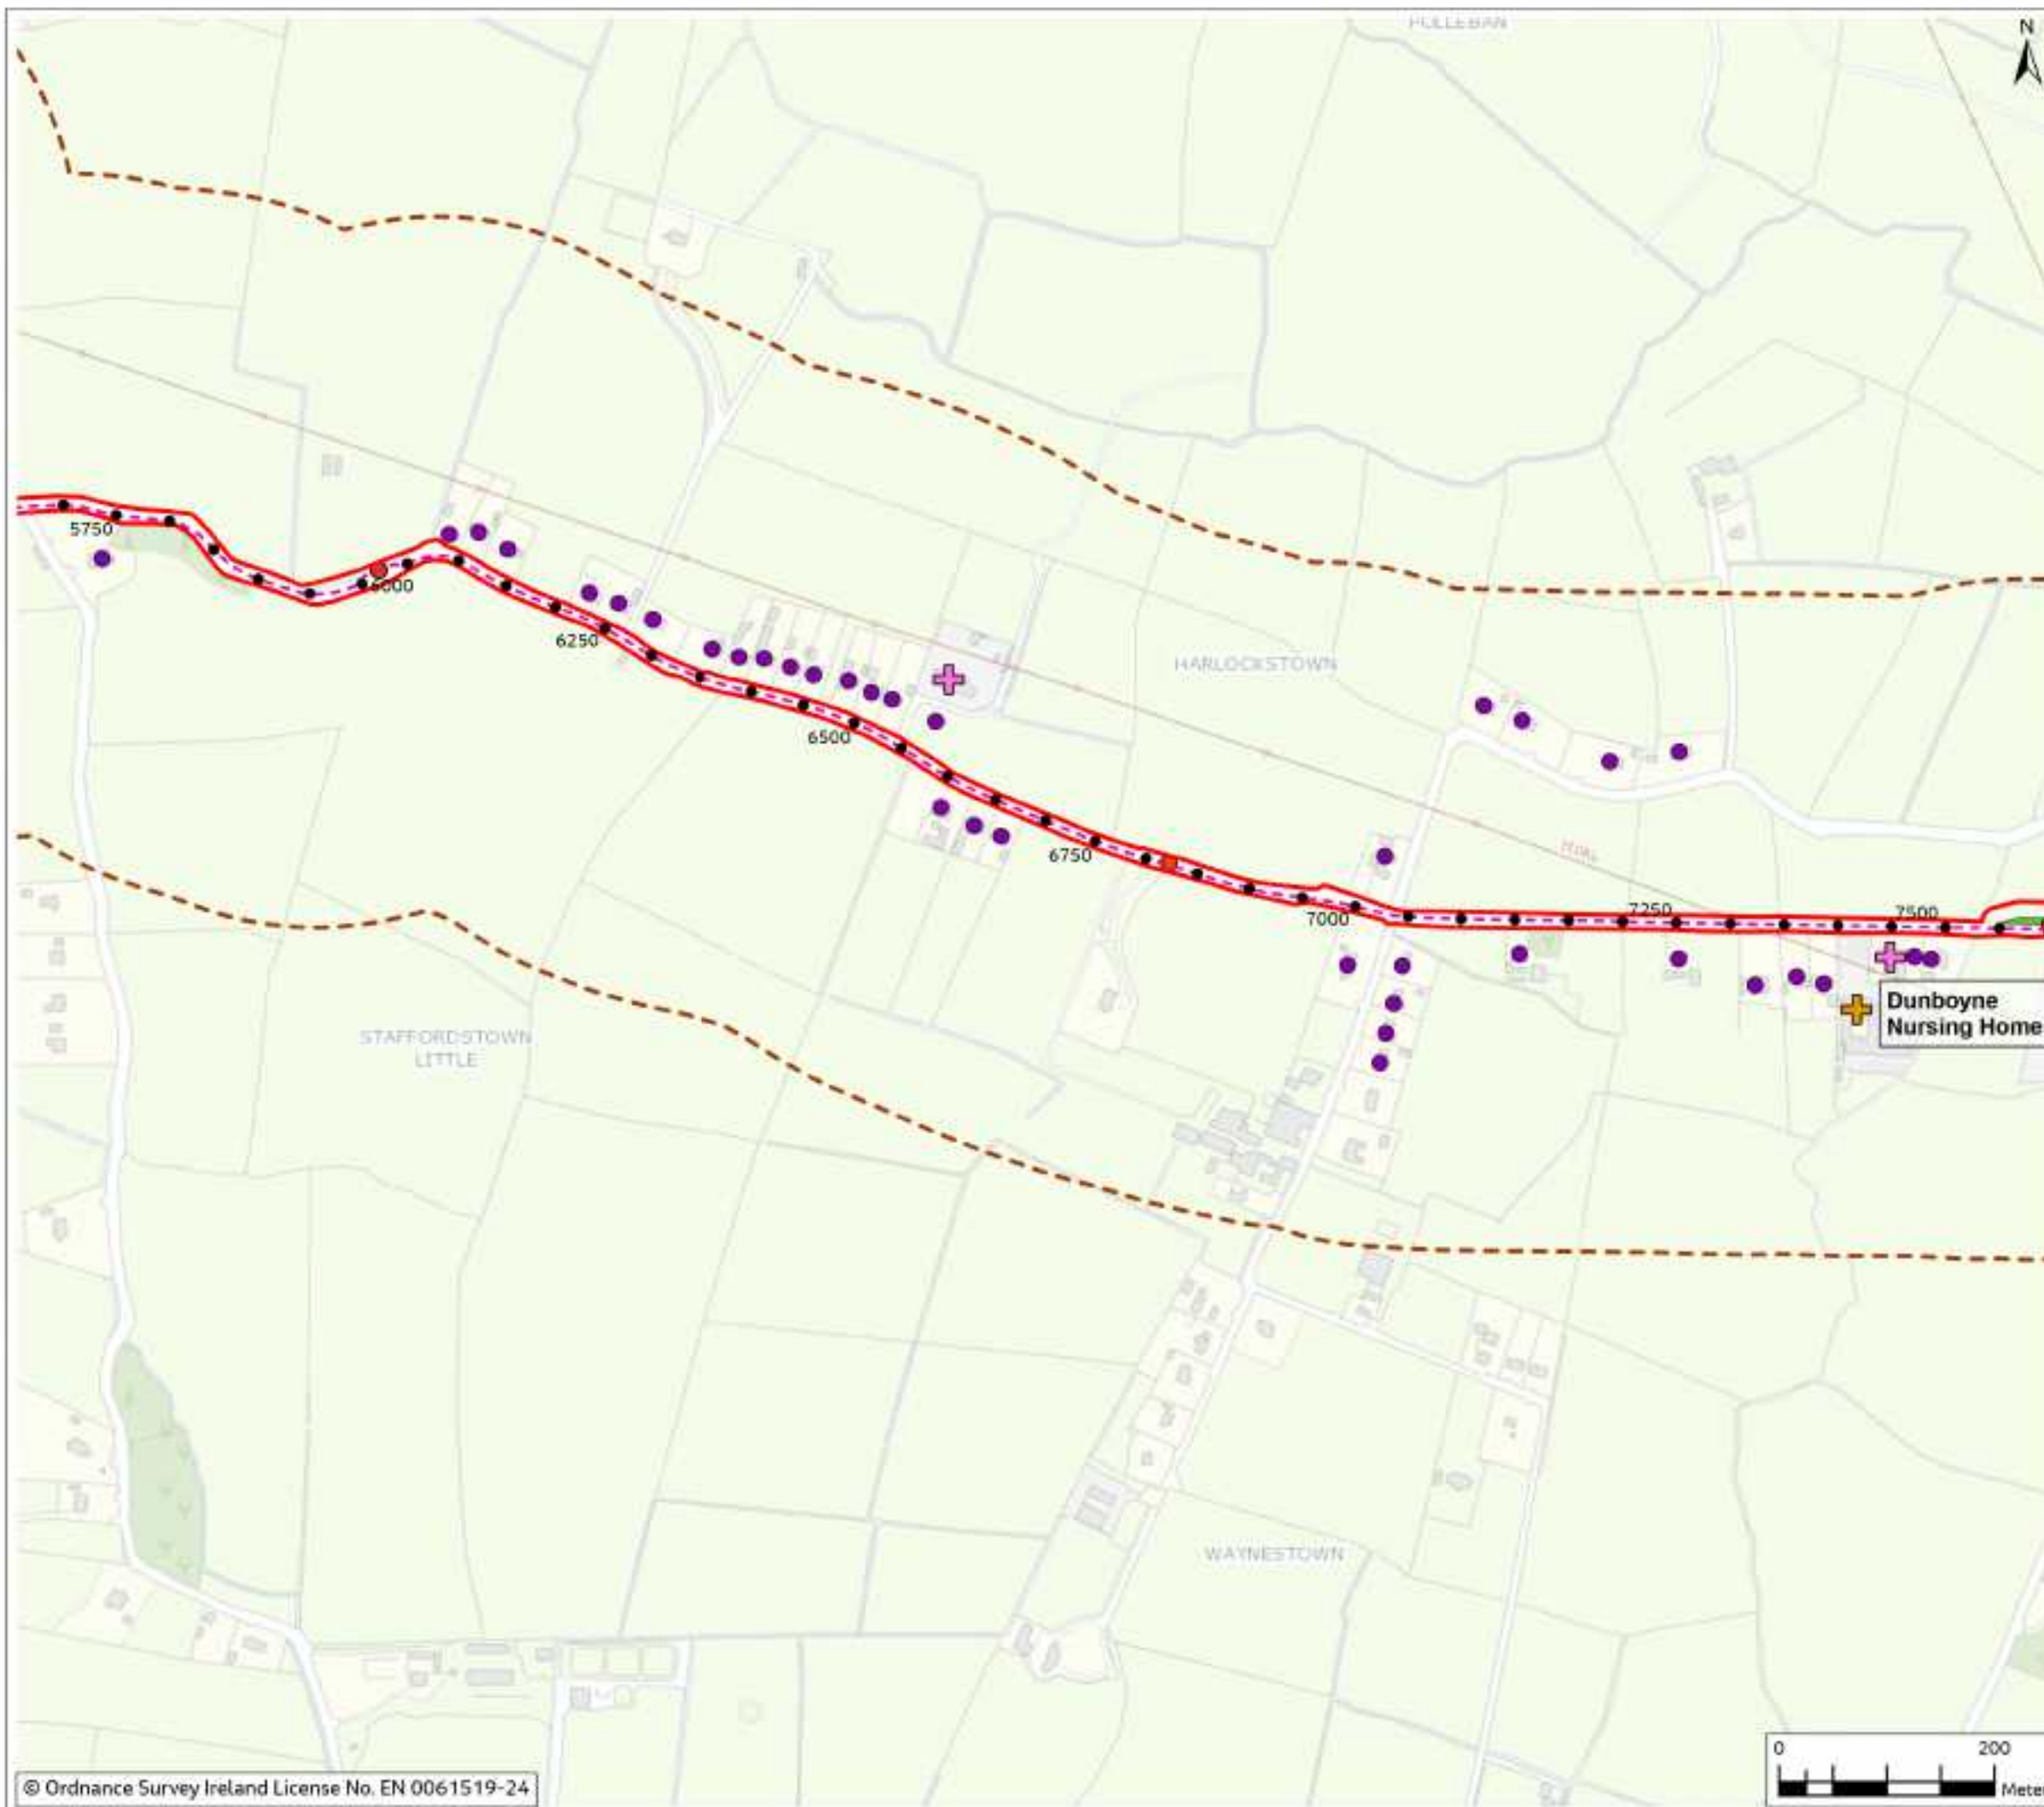


Figure 5.1

Legend

- Chainage
- - - Proposed Cable Route
- ▭ Planning Application Boundary (PAB)
- Joint Bay
- ▭ Passing Bay
- - - Study Area (300m Buffer)
- ⊕ Community Receptor
- ⊕ Commercial Receptor
- Residential Receptor



Rev	Date	Purpose of revision	Drawn	Checked	Rev'd	App'd
0	Mar 2024	Final	SAH	PS	RS	DS

Jacobs

Client:



Project:

East Meath - North Dublin Grid Upgrade

Drawing Title:

Figure 5.1 - Residential, Commercial
and Community Receptors
(Sheet 5 of 26)

Drawing Status:

FINAL

Scale @ A3:

1:5,000

DO NOT SCALE

OS Sheet No.:

8321084AJ

Jacobs No.:

321084AJ-JAC-ZZ-XX-DR-G-0083

© Copyright 2024 Jacobs U.K. Limited. The concepts and information contained in this document are the property of Jacobs. Use or copying of this document in whole or in part without the written permission of Jacobs constitutes an infringement of copyright. Limitation: This drawing has been prepared on behalf of, and for the exclusive use of, Jacobs Client, and is subject to, and issued in accordance with, the provisions of the contract between Jacobs and the Client. Jacobs accepts no liability or responsibility whatsoever for, or in respect of, any use of, or reliance upon, this drawing by any third party.




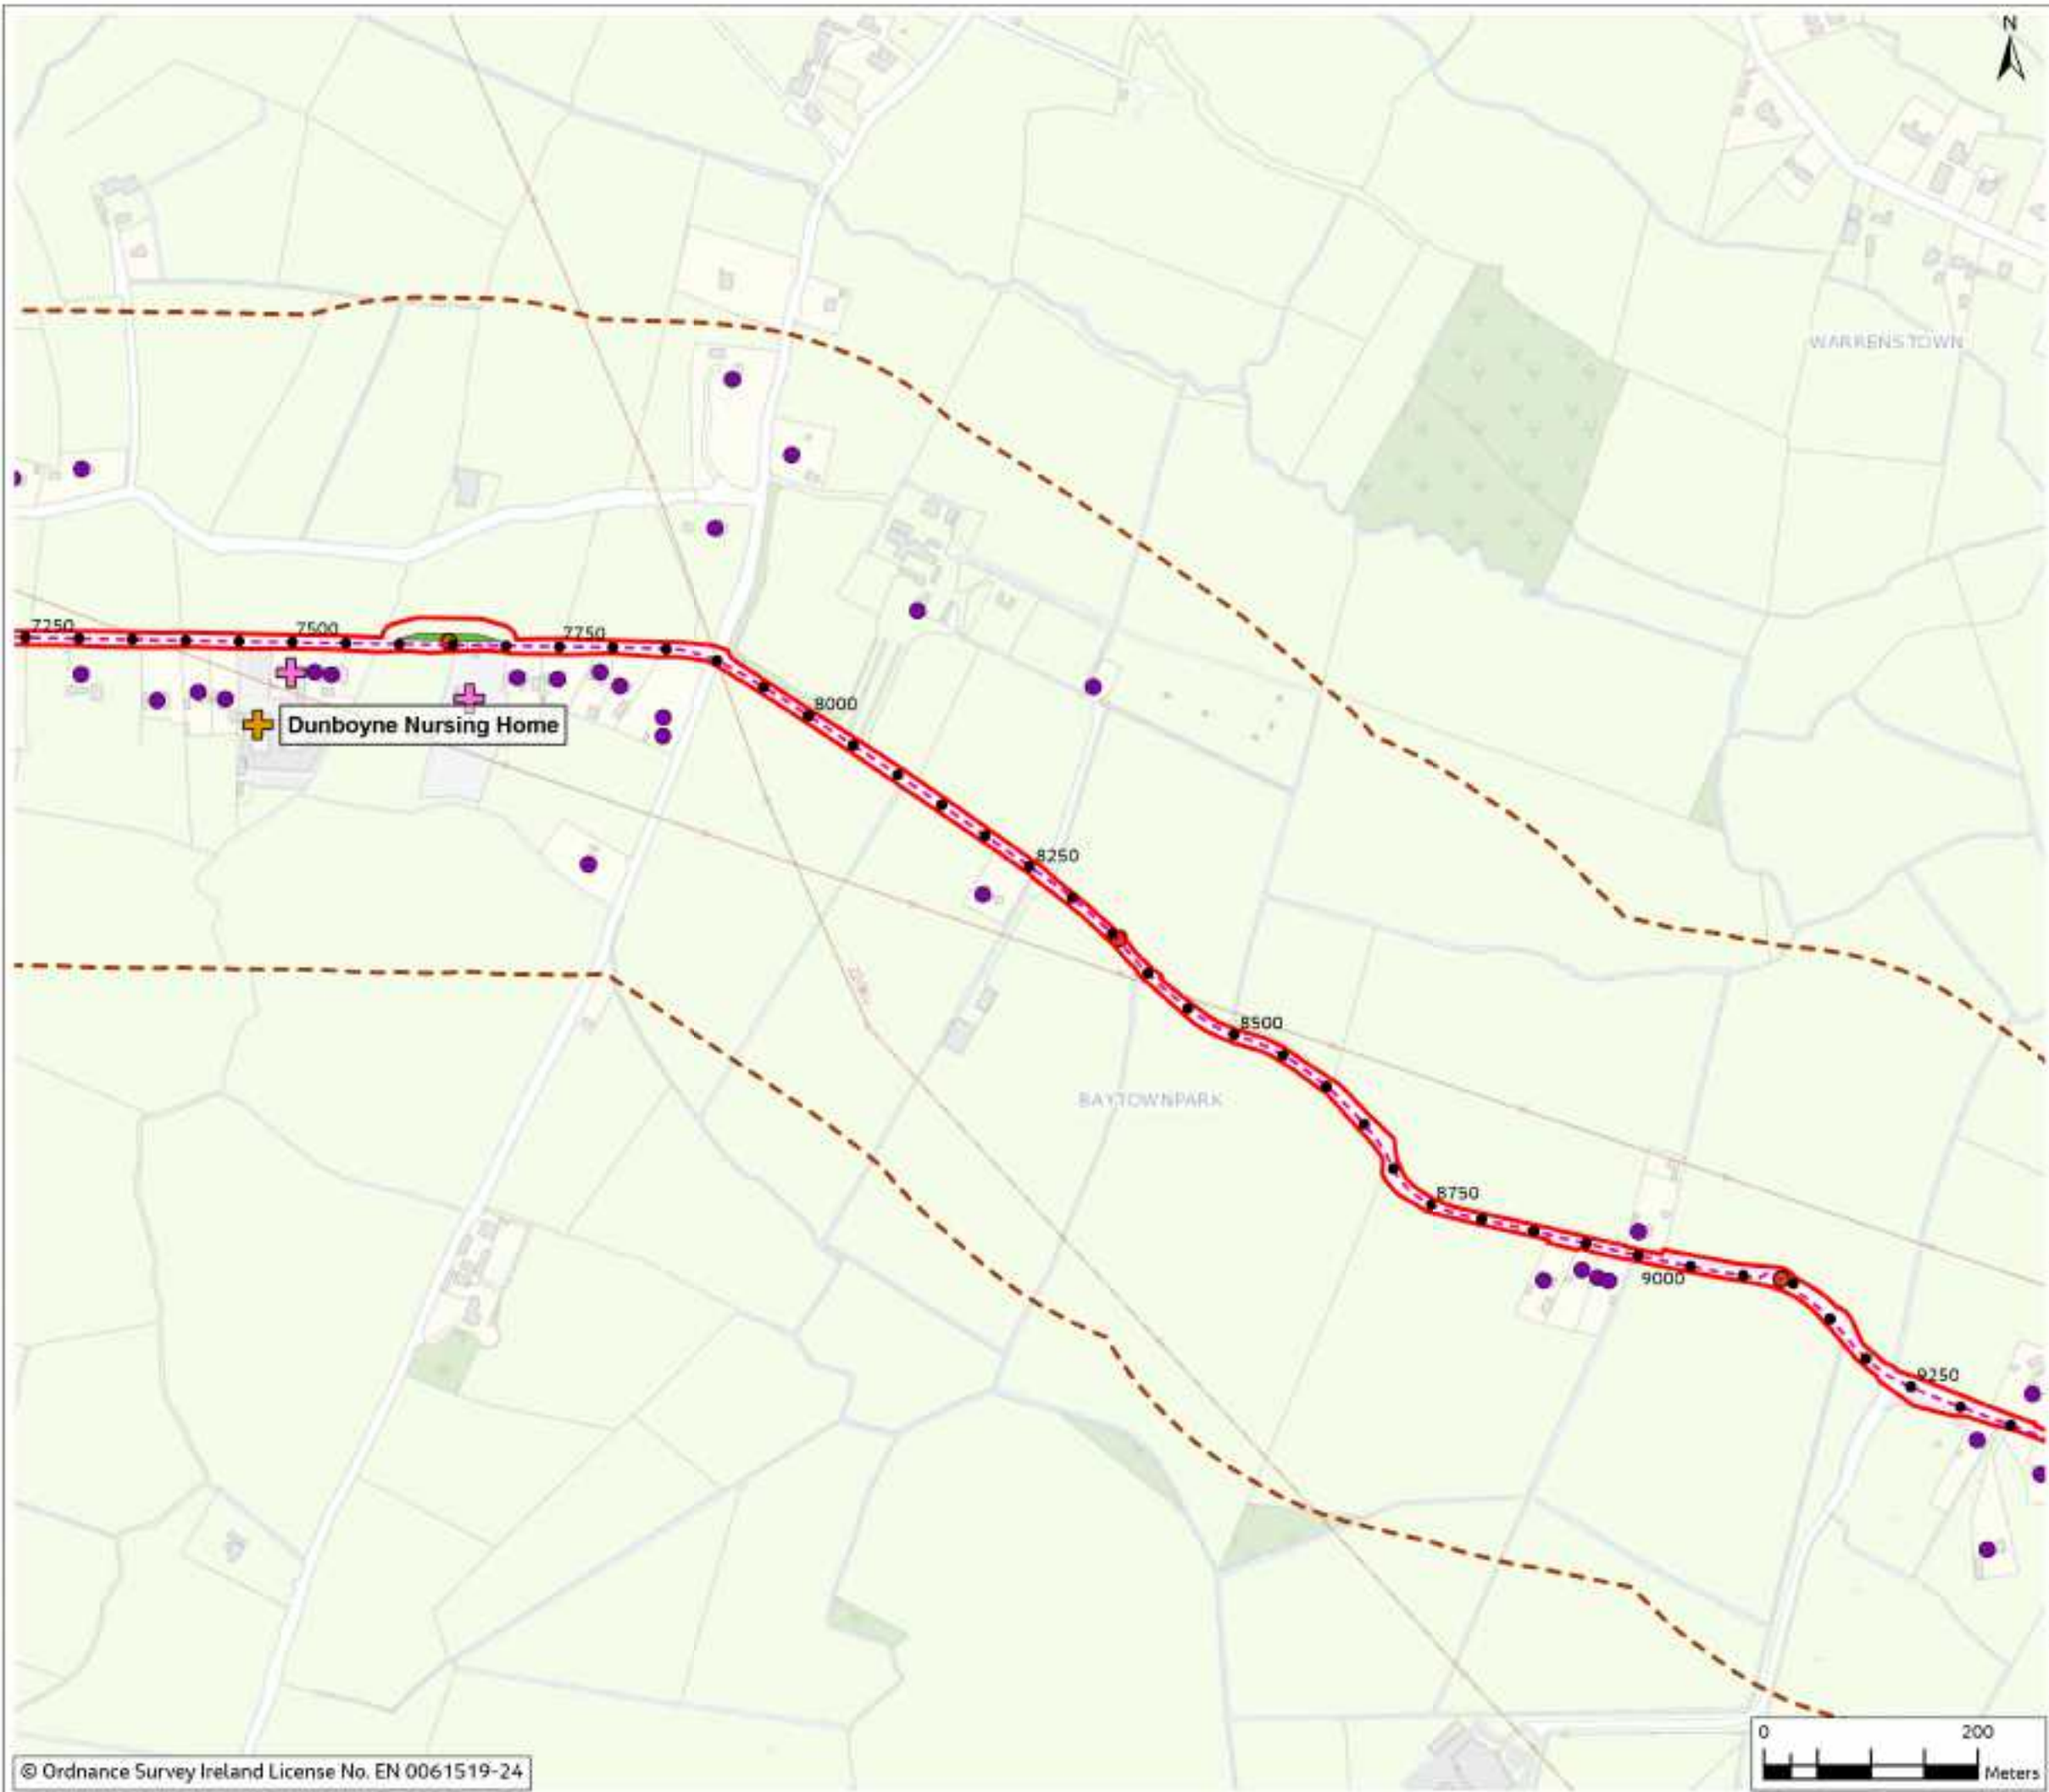


Figure 5.1

- Legend**
- Chainage
 - - - Proposed Cable Route
 - ▭ Planning Application Boundary (PAB)
 - Joint Bay
 - Passing Bay
 - - - Study Area (300m Buffer)
 - ✚ Community Receptor
 - ✚ Commercial Receptor
 - Residential Receptor

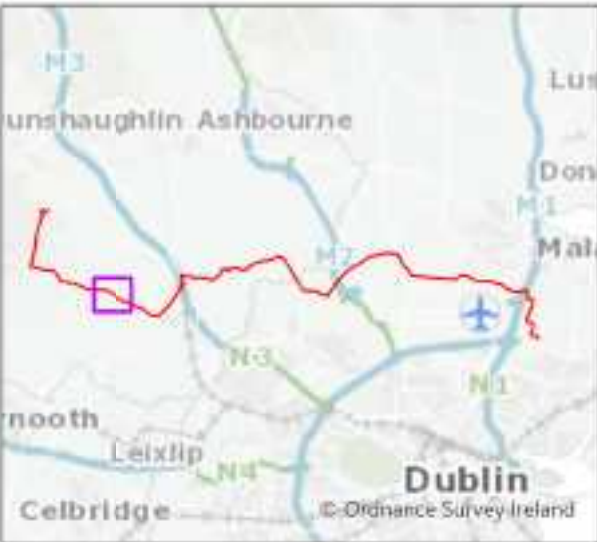

0	Mar 2024	Final	SA	PS	RS	DS
Rev	Date	Purpose of revision	Drawn	Checked	Revised	Approved

Jacobs



Client: **East Meath - North Dublin Grid Upgrade**

Drawing Title: **Figure 5.1 - Residential, Commercial and Community Receptors (Sheet 6 of 26)**

Drawing Status: **FINAL**

Scale @ A3: **1:5,000** | **DO NOT SCALE**

OS Sheet No. **8321084AJ**

Jacobs No. **321084AJ-JAC-ZZ-XX-DR-G-0084**

© Copyright 2024 Jacobs U.K. Limited. The concepts and information contained in this document are the property of Jacobs. Use or copying of this document in whole or in part without the written permission of Jacobs constitutes an infringement of copyright. Limitation: This drawing has been prepared on behalf of, and for the exclusive use of Jacobs' Client, and is subject to, and issued in accordance with, the provisions of the contract between Jacobs and the Client. Jacobs accepts no liability or responsibility whatsoever for, or in respect of, any use of, or reliance upon, this drawing by any third party.

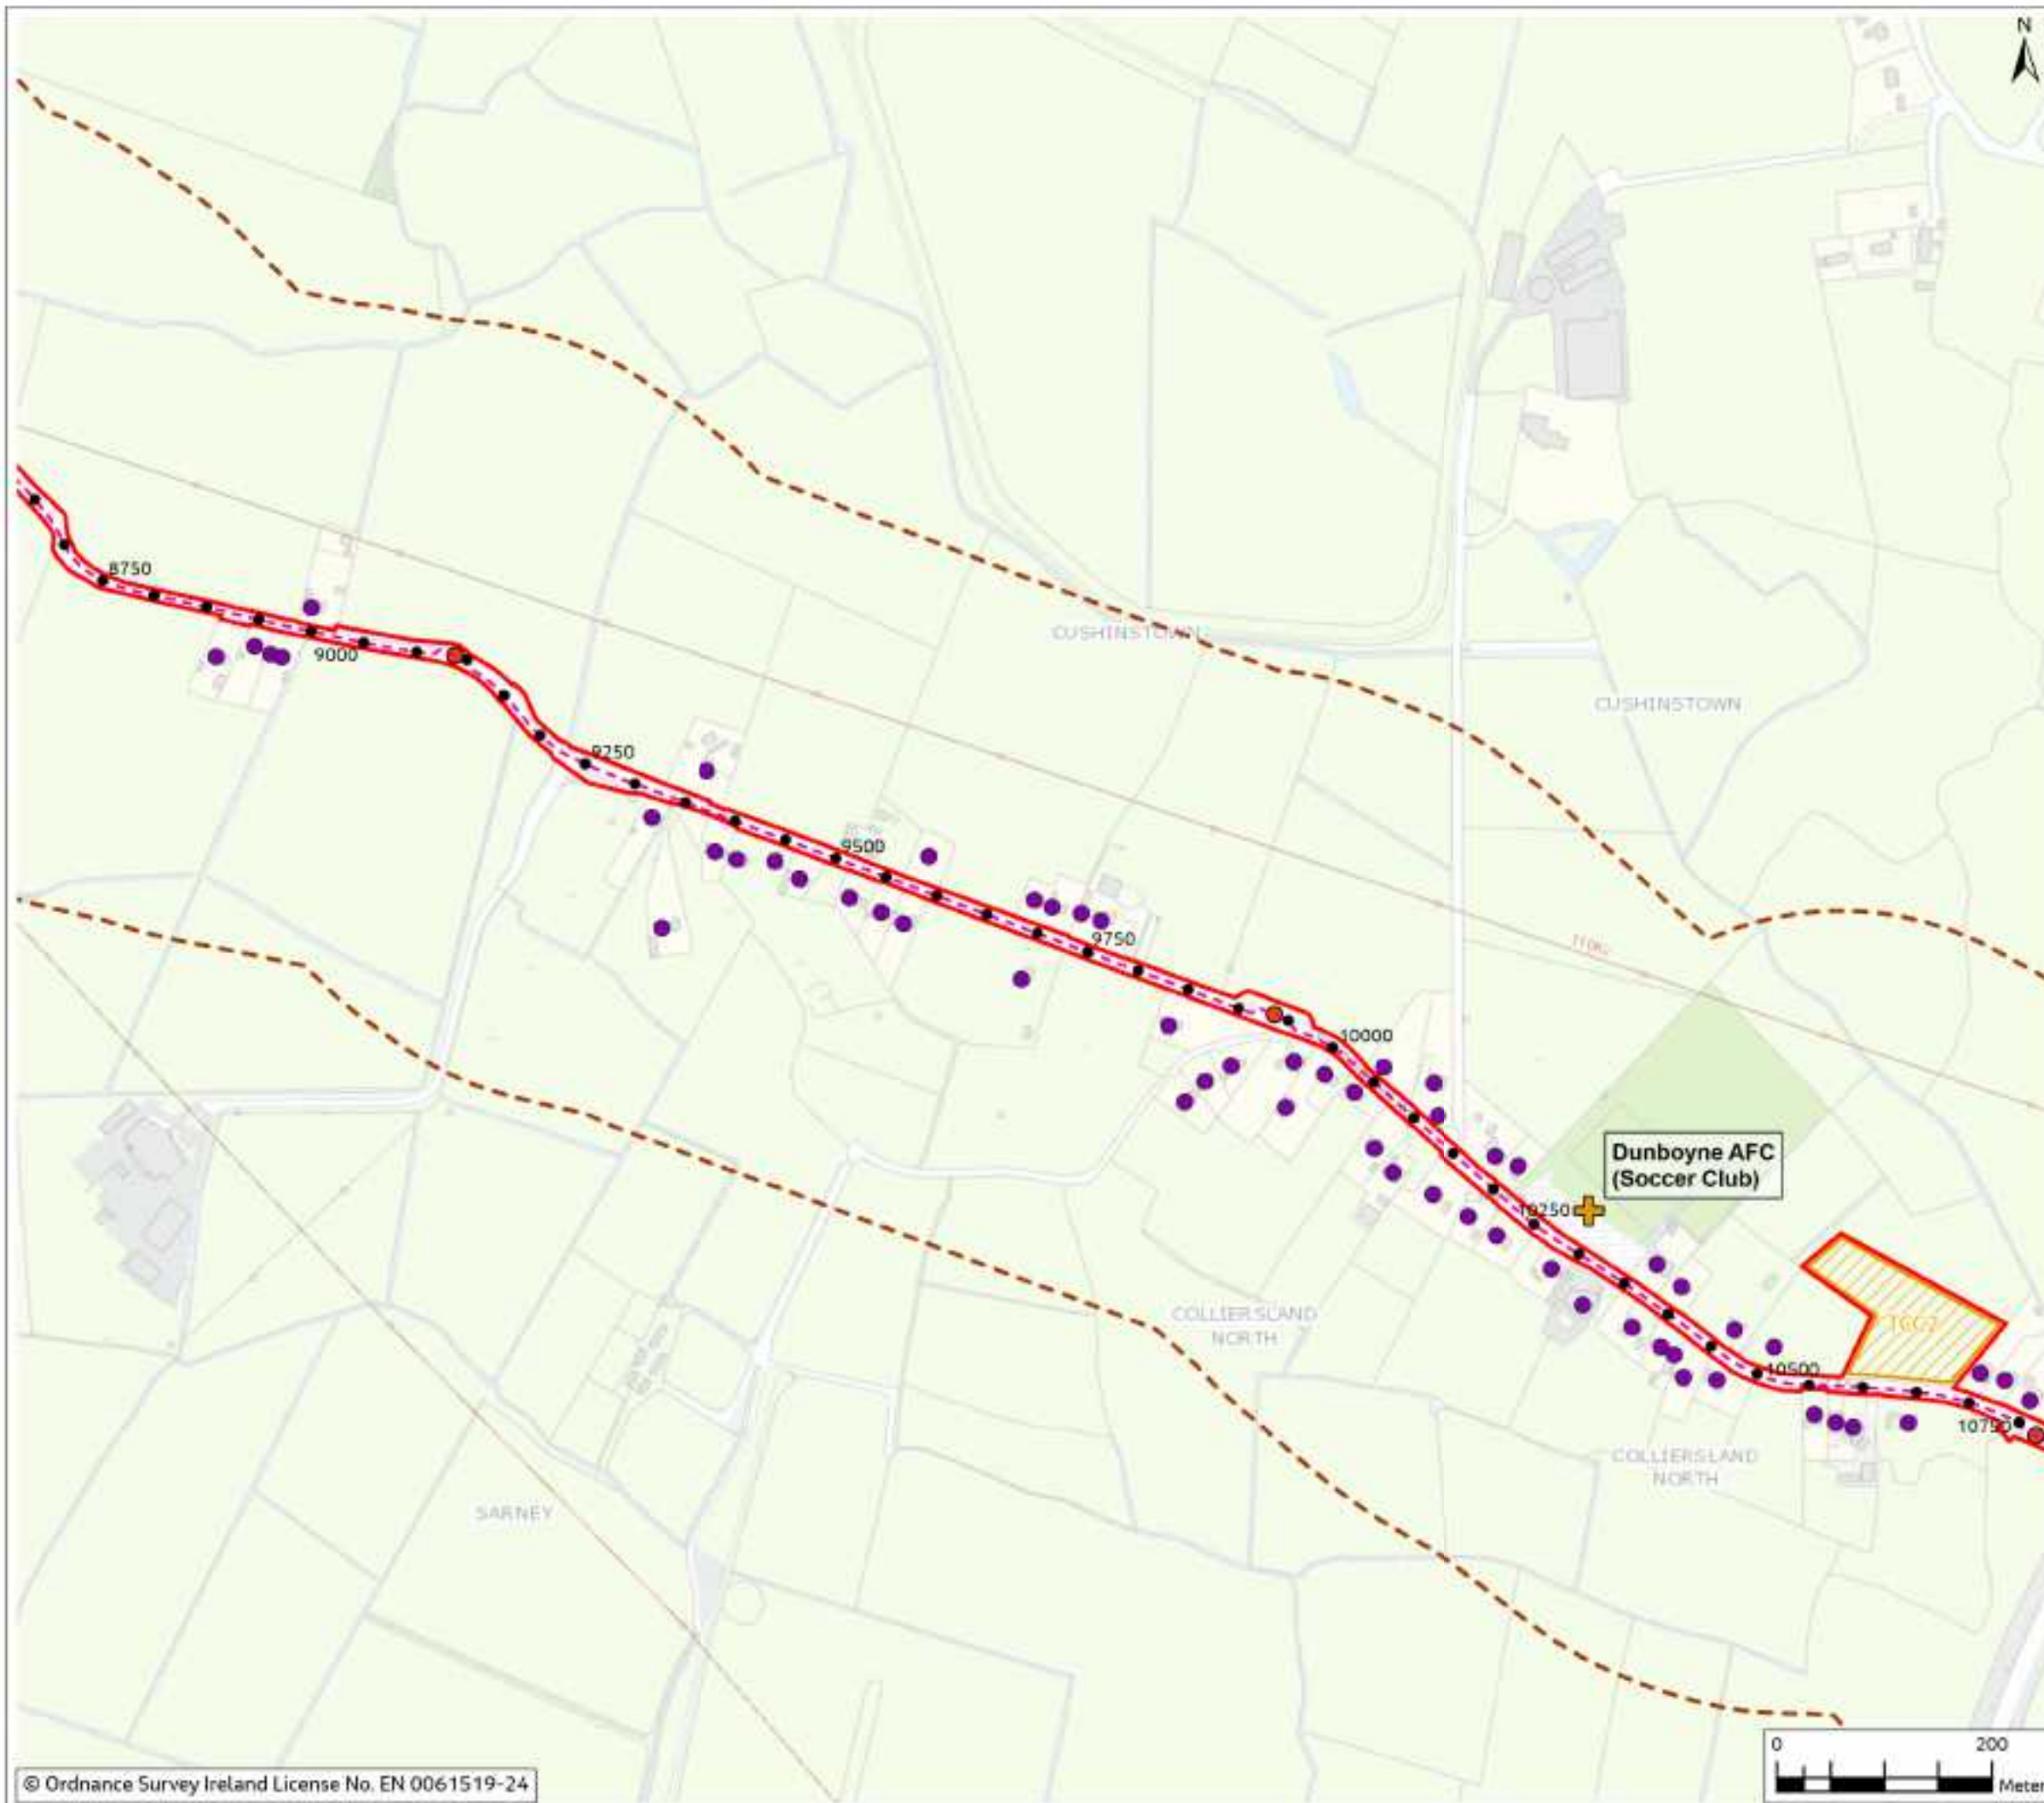


Figure 5.1

Legend

- Chainage
- - - Proposed Cable Route
- ▭ Planning Application Boundary (PAB)
- ▨ Temporary Construction Compound
- Joint Bay
- - - Study Area (300m Buffer)
- + Community Receptor
- + Commercial Receptor
- Residential Receptor



Rev	Date	Purpose of revision	Drawn	Checked	Revised	App'd
0	Mar 2024	Final	SAH	PS	PS	DS

Jacobs




Project
East Meath - North Dublin Grid Upgrade

Drawing Title
Figure 5.1 - Residential, Commercial and Community Receptors (Sheet 7 of 26)

Drawing Status	FINAL	
Scale @ A3	1:5,000	DO NOT SCALE
OS Sheet No.		
Jacobs No.	8321084AJ	
Drawing No.	321084AJ-JAC-ZZ-XX-DR-G-0085	

© Copyright 2024 Jacobs U.K. Limited. The concepts and information contained in this document are the property of Jacobs. Use or copying of this document in whole or in part without the written permission of Jacobs constitutes an infringement of copyright. Limitation: This drawing has been prepared on behalf of, and for the exclusive use of, Jacobs' Client, and is subject to, and issued in accordance with, the provisions of the contract between Jacobs and the Client. Jacobs accepts no liability or responsibility whatsoever for, or in respect of, any use of, or reliance upon, this drawing by any third party.

Figure 5.1

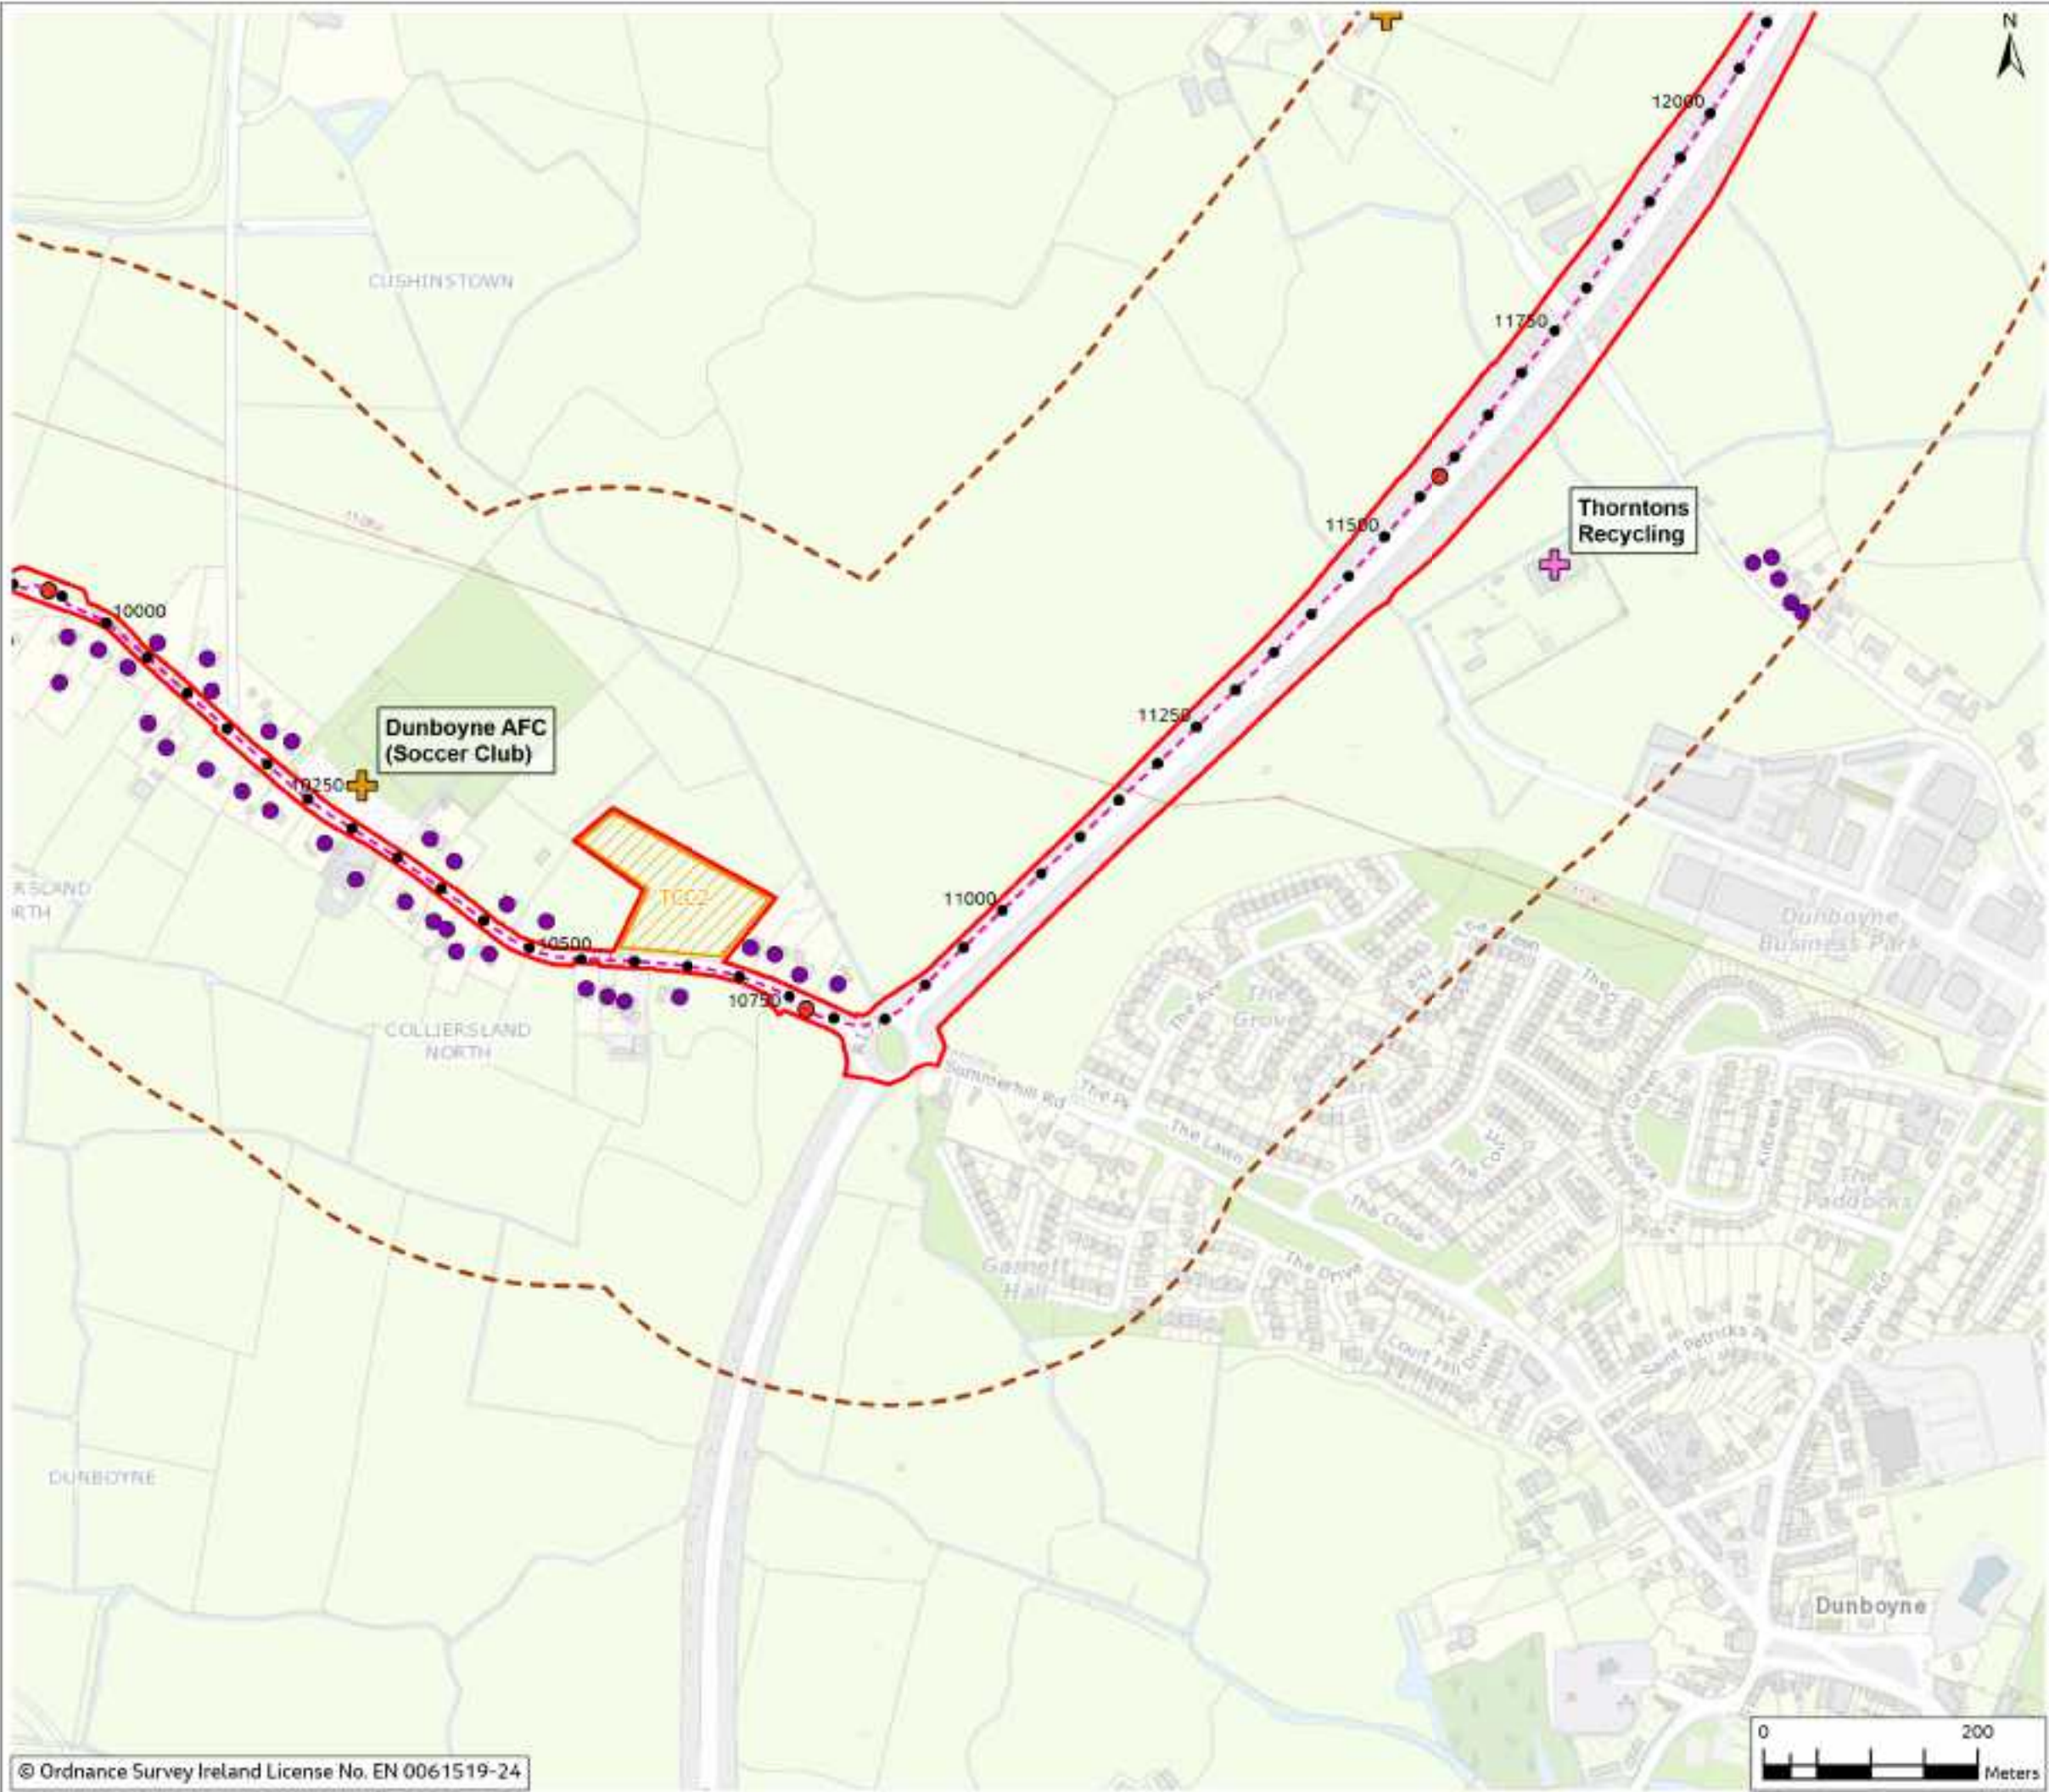

- Legend**
- Chainage
 - - - Proposed Cable Route
 - ▭ Planning Application Boundary (PAB)
 - ▭ Temporary Construction Compound
 - Joint Bay
 - - - Study Area (300m Buffer)
 - ⊕ Community Receptor
 - ⊕ Commercial Receptor
 - Residential Receptor



0	Mar 2024	Final	SA	PS	RS	DS
Rev	Date	Purpose of revision	Drawn	Checked	Revised	Approved

Jacobs

Client: **EirGrid**

Project: **East Meath - North Dublin Grid Upgrade**

Drawing Title: **Figure 5.1 - Residential, Commercial and Community Receptors (Sheet 8 of 26)**

Drawing Status: **FINAL**


Scale @ A3: **1:5,000** | **DO NOT SCALE**

OS Sheet No: **8321084AJ**

Drawing No: **321084AJ-JAC-ZZ-XX-DR-G-0086**

© Copyright 2024 Jacobs U.K. Limited. The concepts and information contained in this document are the property of Jacobs. Use or copying of this document in whole or in part without the written permission of Jacobs constitutes an infringement of copyright. Limitation: This drawing has been prepared on behalf of, and for the exclusive use of, Jacobs' Client, and is subject to, and issued in accordance with, the provisions of the contract between Jacobs and the Client. Jacobs accepts no liability or responsibility whatsoever for, or in respect of, any use of, or reliance upon, this drawing by any third party.

Figure 5.1

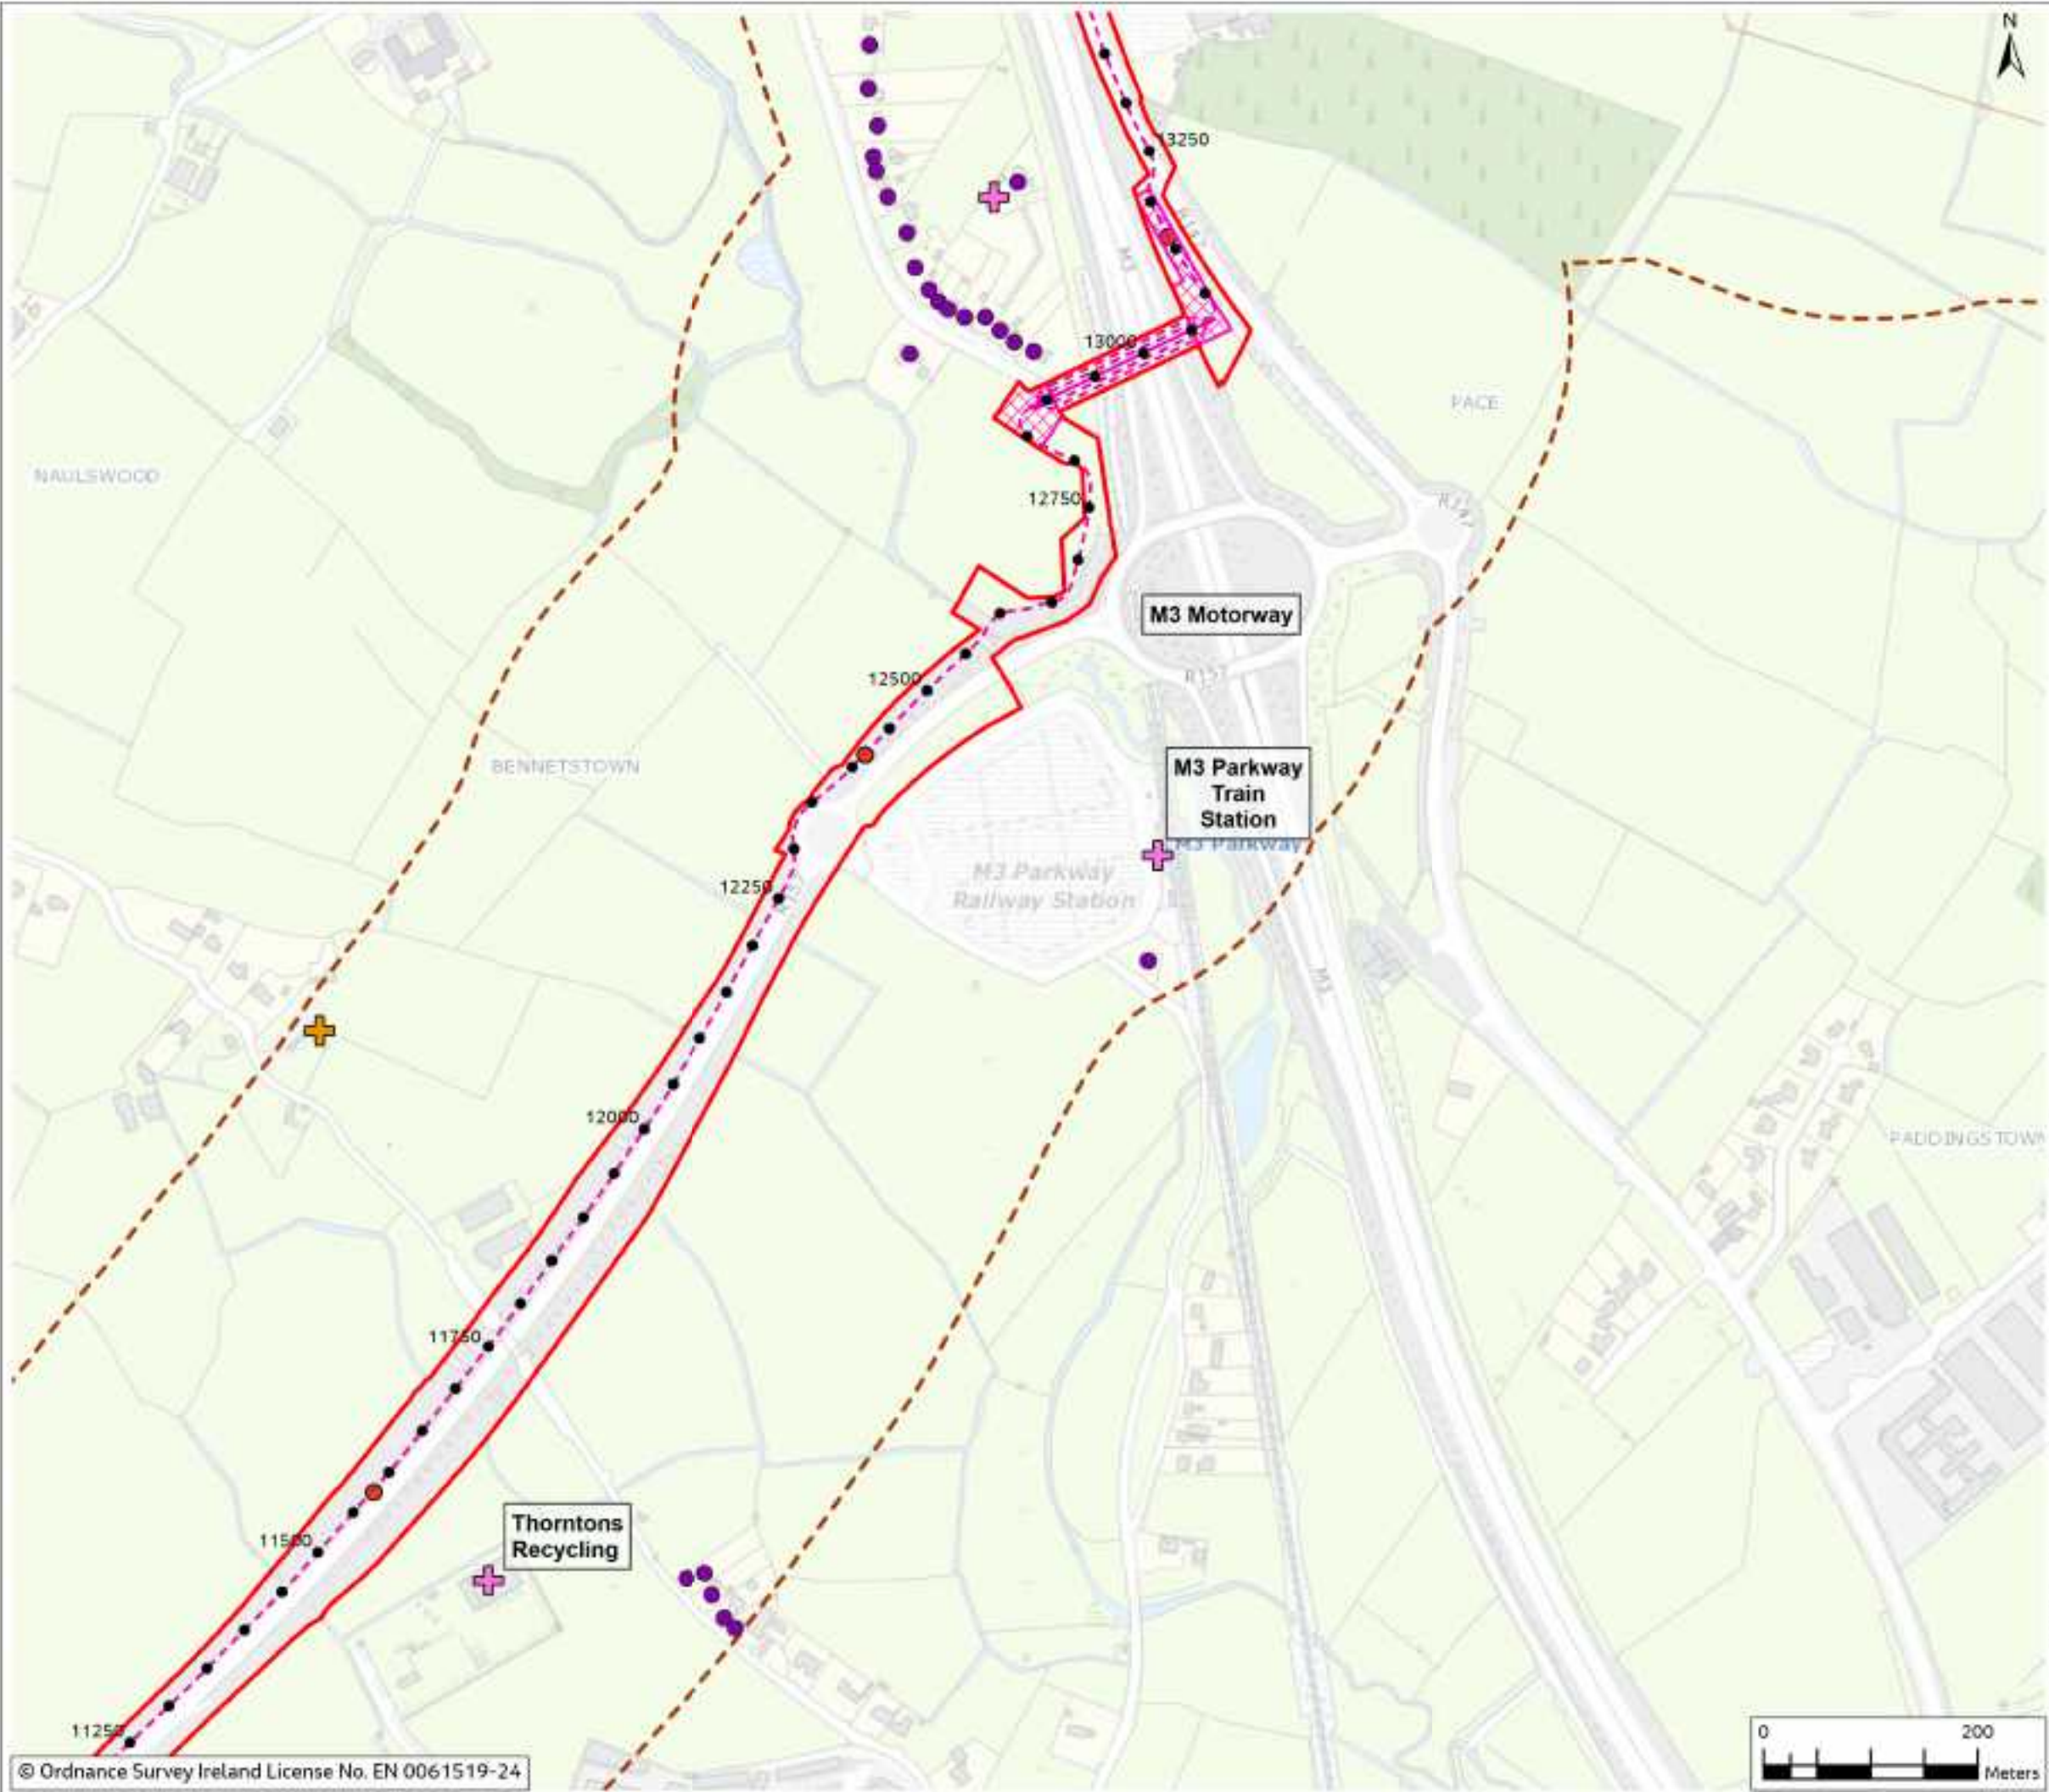

- Legend**
- Chainage
 - - - Proposed Cable Route
 - ▭ Planning Application Boundary (PAB)
 - ▭ HDD Compound
 - Joint Bay
 - - - Study Area (300m Buffer)
 - ⊕ Community Receptor
 - ⊕ Commercial Receptor
 - Residential Receptor



Rev	Date	Purpose of revision	Drawn	Checked	Revised	App'd
-----	------	---------------------	-------	---------	---------	-------

Jacobs



Project: East Meath - North Dublin Grid Upgrade

Drawing Title: Figure 5.1 - Residential, Commercial and Community Receptors (Sheet 9 of 26)

Drawing Status: FINAL

Scale @ A3: 1:5,000 DO NOT SCALE

OS Sheet No. 8321084AJ

Drawing No. 321084AJ-JAC-ZZ-XX-DR-G-0087

© Copyright 2024, Jacobs U.K. Limited. The concepts and information contained in this document are the property of Jacobs. Use or copying of this document in whole or in part without the written permission of Jacobs constitutes an infringement of copyright. Limitation: This drawing has been prepared on behalf of, and for the exclusive use of, Jacobs Client, and is subject to, and issued in accordance with, the provisions of the contract between Jacobs and the Client. Jacobs accepts no liability or responsibility whatsoever for, or in respect of, any use of, or reliance upon, this drawing by any third party.

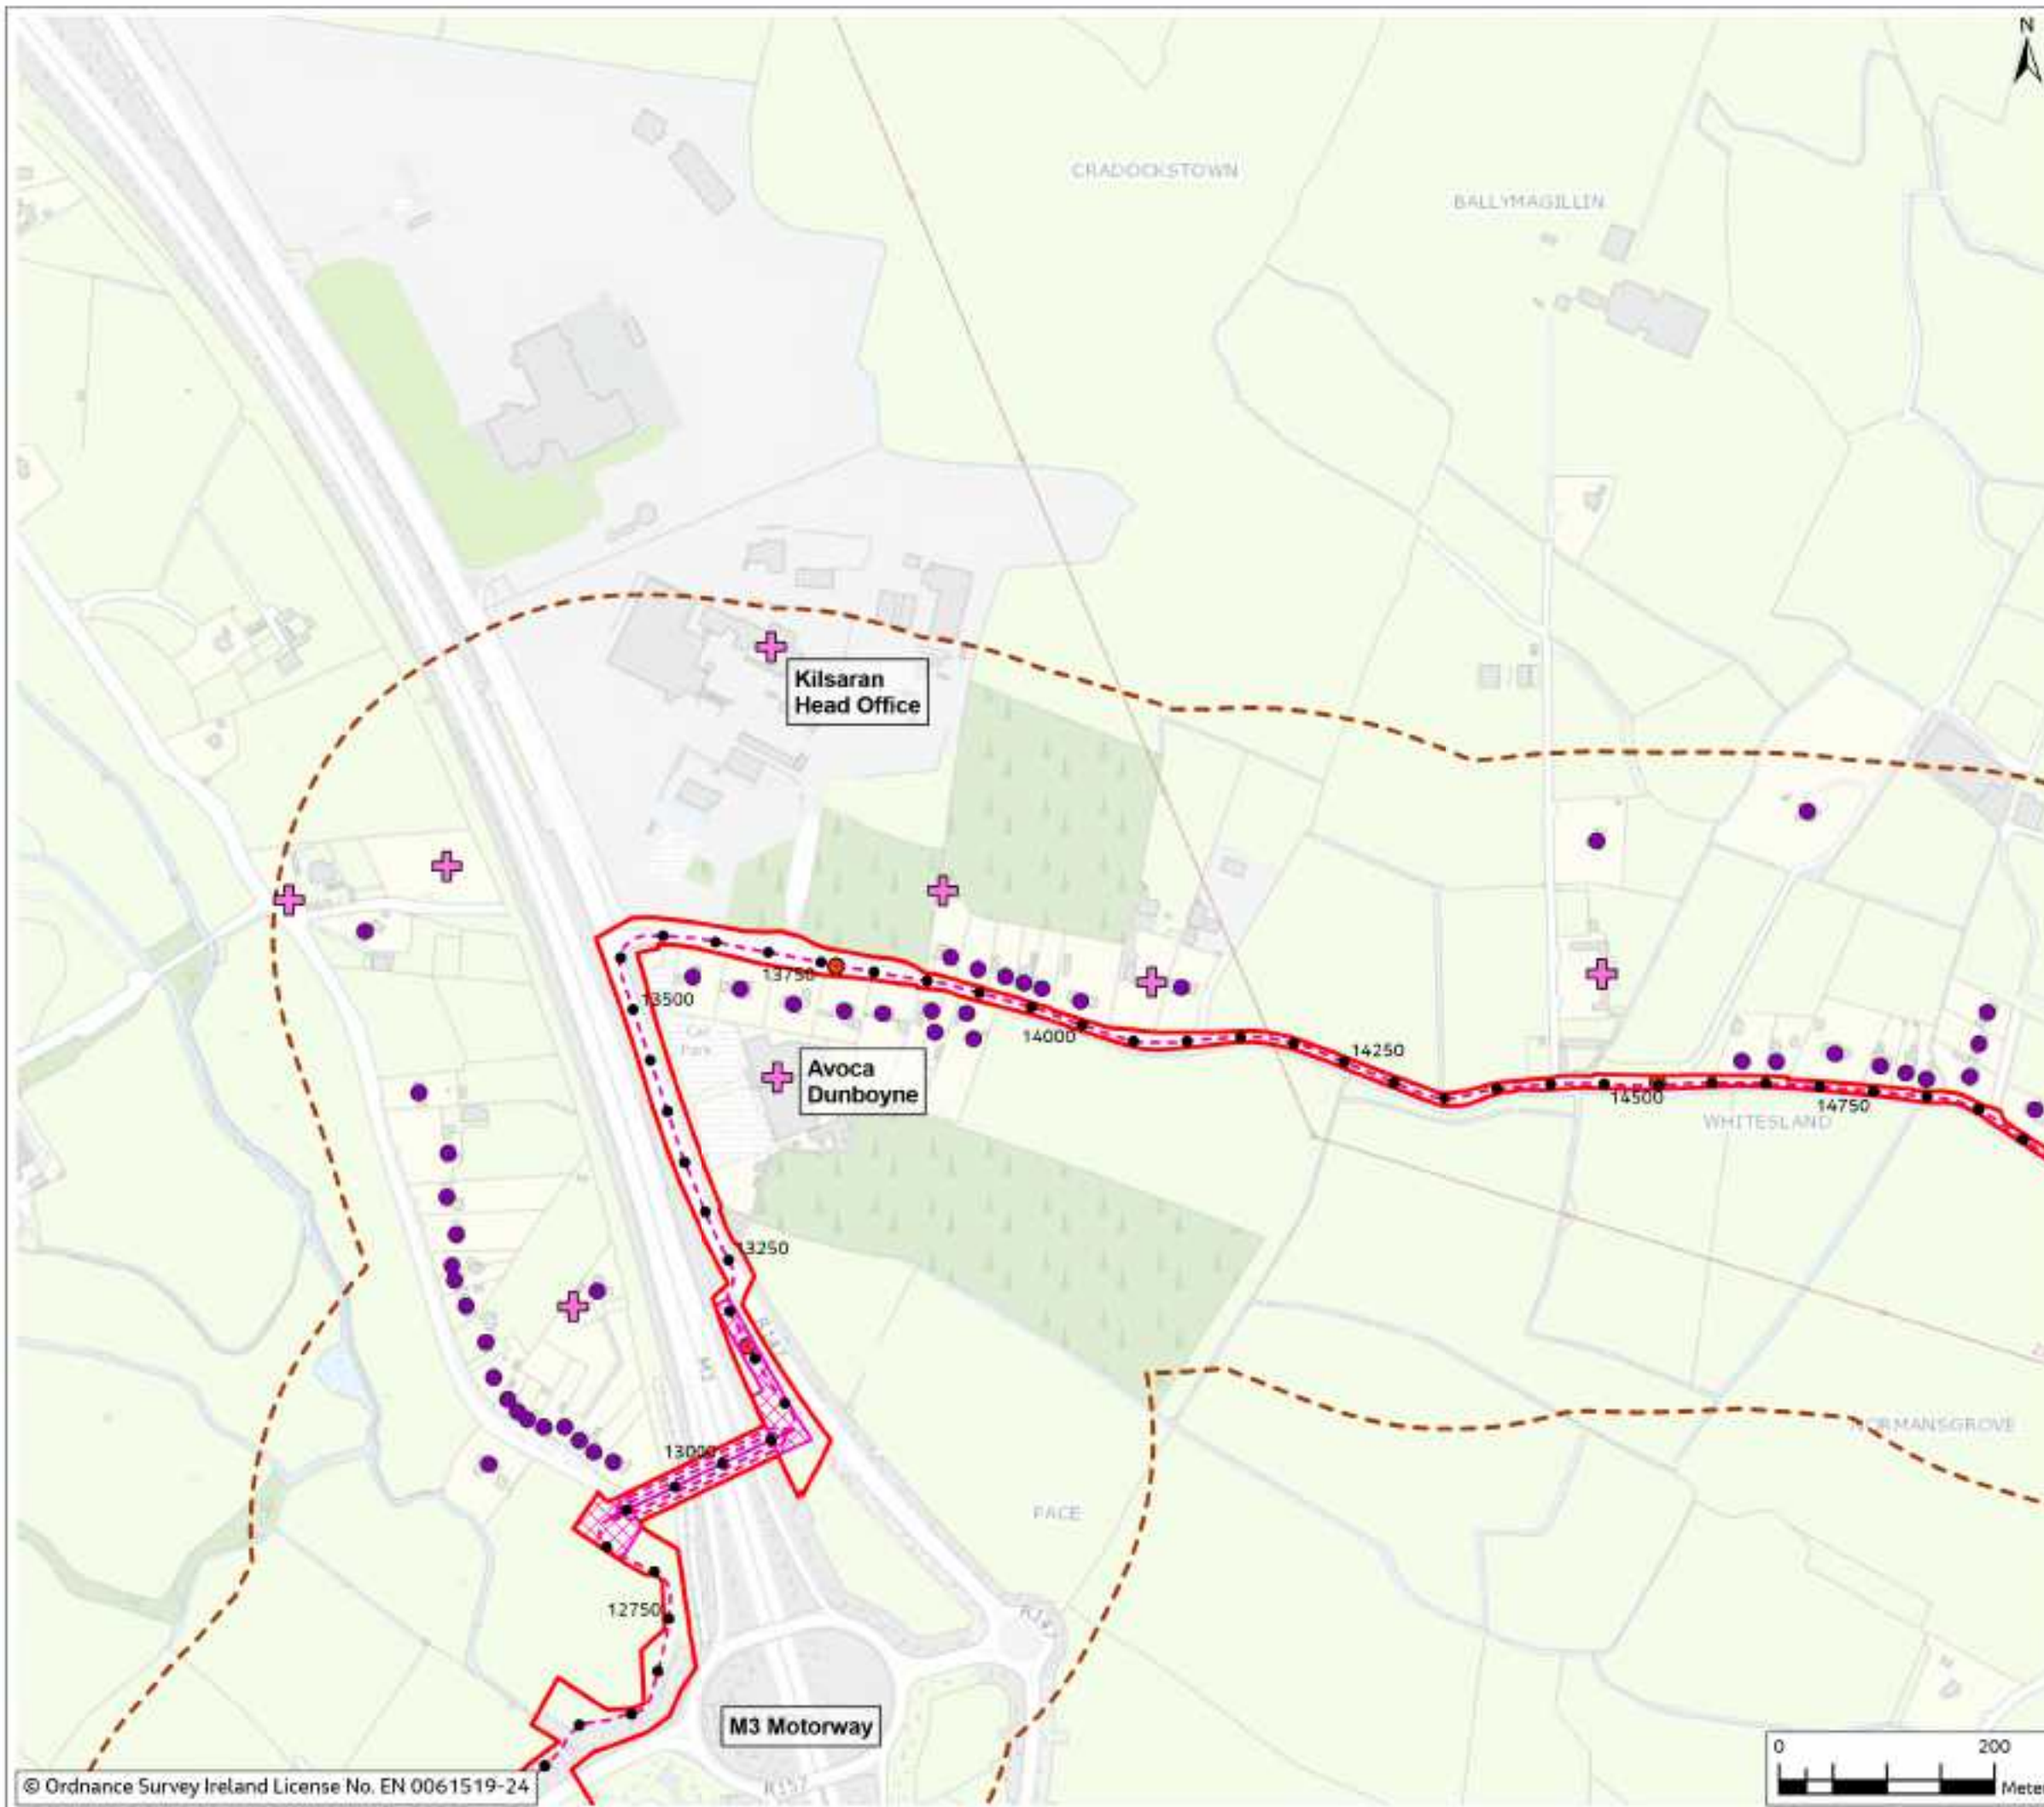


Figure 5.1

Legend

- Chainage
- - - Proposed Cable Route
- ▭ Planning Application Boundary (PAB)
- ▨ HDD Compound
- Joint Bay
- - - Study Area (300m Buffer)
- + Commercial Receptor
- Residential Receptor



Rev	Date	Final	Drawn	Check'd	Rev'd	App'd
0	Mar 2024					

Jacobs



Project
East Meath - North Dublin Grid Upgrade

Drawing Title
Figure 5.1 - Residential, Commercial and Community Receptors (Sheet 10 of 26)

Drawing Status
FINAL

Scale @ A3
1:5,000 DO NOT SCALE

OS Sheet No.
8321084AJ

Drawing No.
321084AJ-JAC-ZZ-XX-DR-G-0088

© Copyright 2024, Jacobs U.K. Limited. The concepts and information contained in this document are the property of Jacobs. Use or copying of this document in whole or in part without the written permission of Jacobs constitutes an infringement of copyright. Limitation: This drawing has been prepared on behalf of, and for the exclusive use of, Jacobs' Client, and is subject to, and issued in accordance with, the provisions of the contract between Jacobs and the Client. Jacobs accepts no liability or responsibility whatsoever for, or in respect of, any use of, or reliance upon, this drawing by any third party.

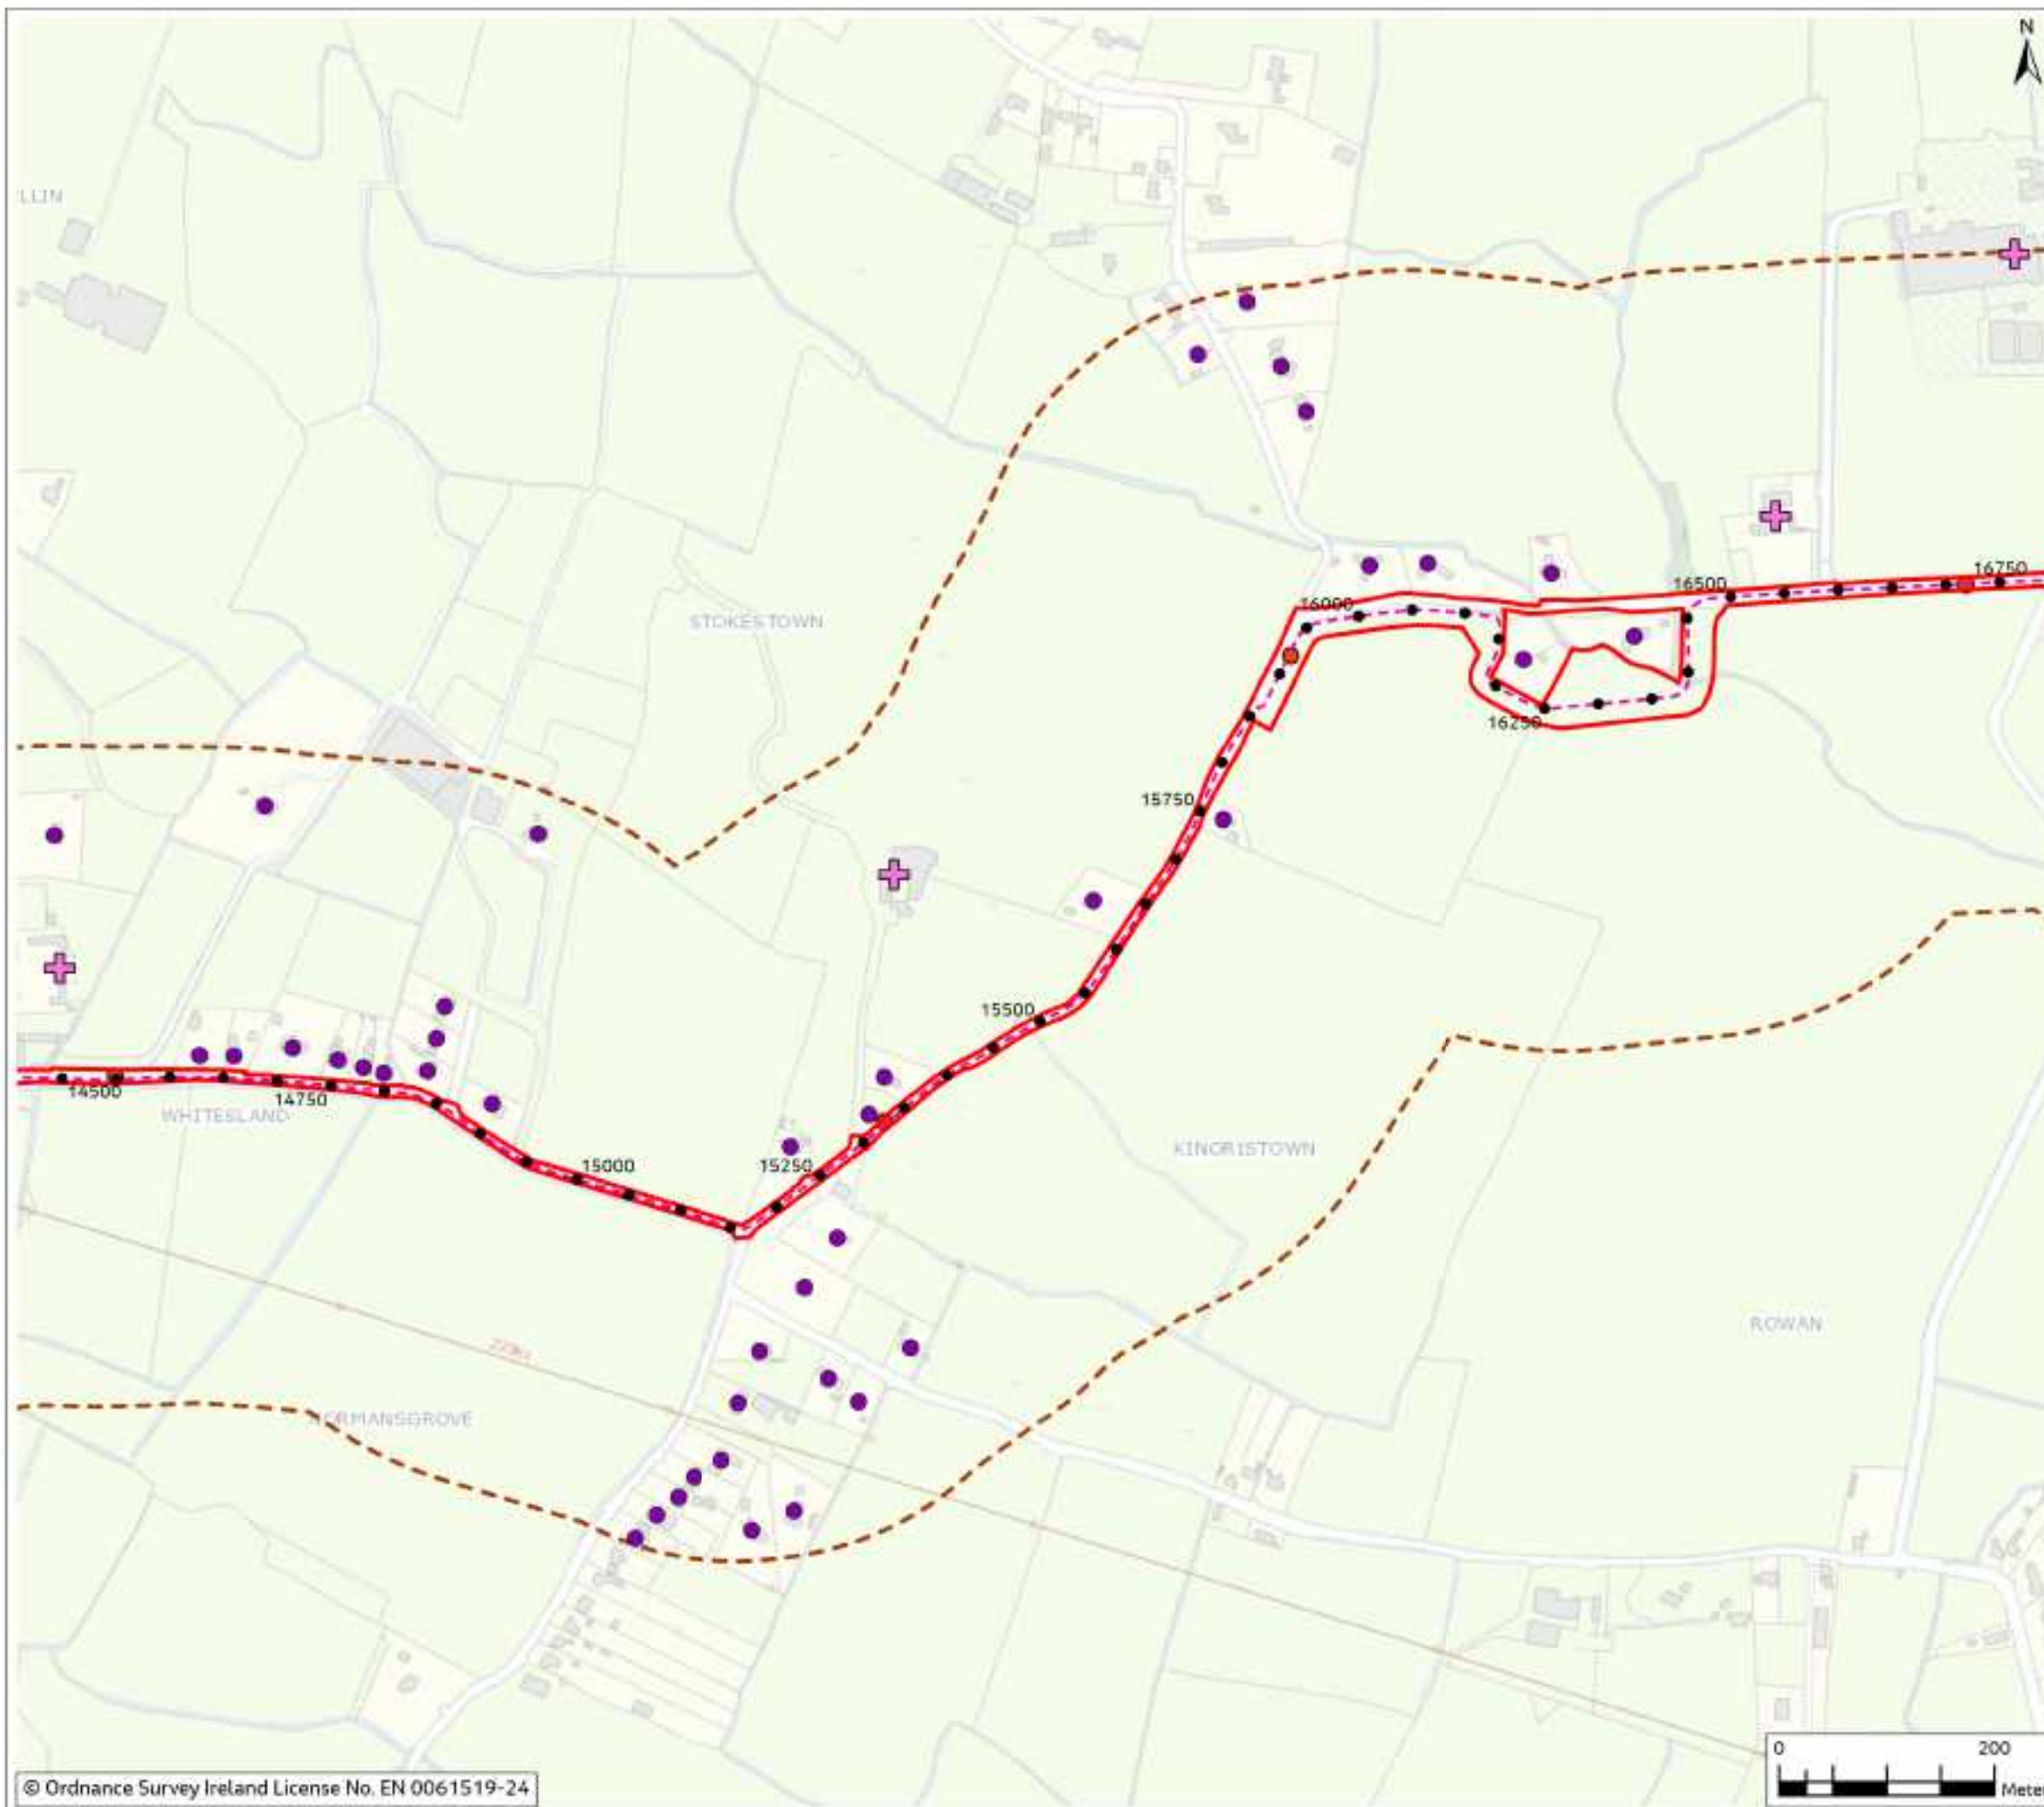


Figure 5.1

Legend

- Chainage
- - - Proposed Cable Route
- ▭ Planning Application Boundary (PAB)
- Joint Bay
- - - Study Area (300m Buffer)
- + Commercial Receptor
- Residential Receptor



Rev	Date	Purpose of revision	Drawn	Checked	Rev'd	App'd
0	Mar 2024	Final	SM	PS	RS	DS

Jacobs



Client: East Meath - North Dublin Grid Upgrade

Drawing Title: Figure 5.1 - Residential, Commercial and Community Receptors (Sheet 11 of 26)


Drawing Status: FINAL

Scale @ A3: 1:5,000 DO NOT SCALE

OS Sheet No. 8321084AJ

Jacobs No. 321084AJ-JAC-ZZ-XX-DR-G-0089

© Copyright 2024 Jacobs U.K. Limited. The concepts and information contained in this document are the property of Jacobs. Use or copying of this document in whole or in part without the written permission of Jacobs constitutes an infringement of copyright. Limitation: This drawing has been prepared on behalf of, and for the exclusive use of, Jacobs' Client, and is subject to, and issued in accordance with, the provisions of the contract between Jacobs and the Client. Jacobs accepts no liability or responsibility whatsoever for, or in respect of, any use of, or reliance upon, this drawing by any third party.

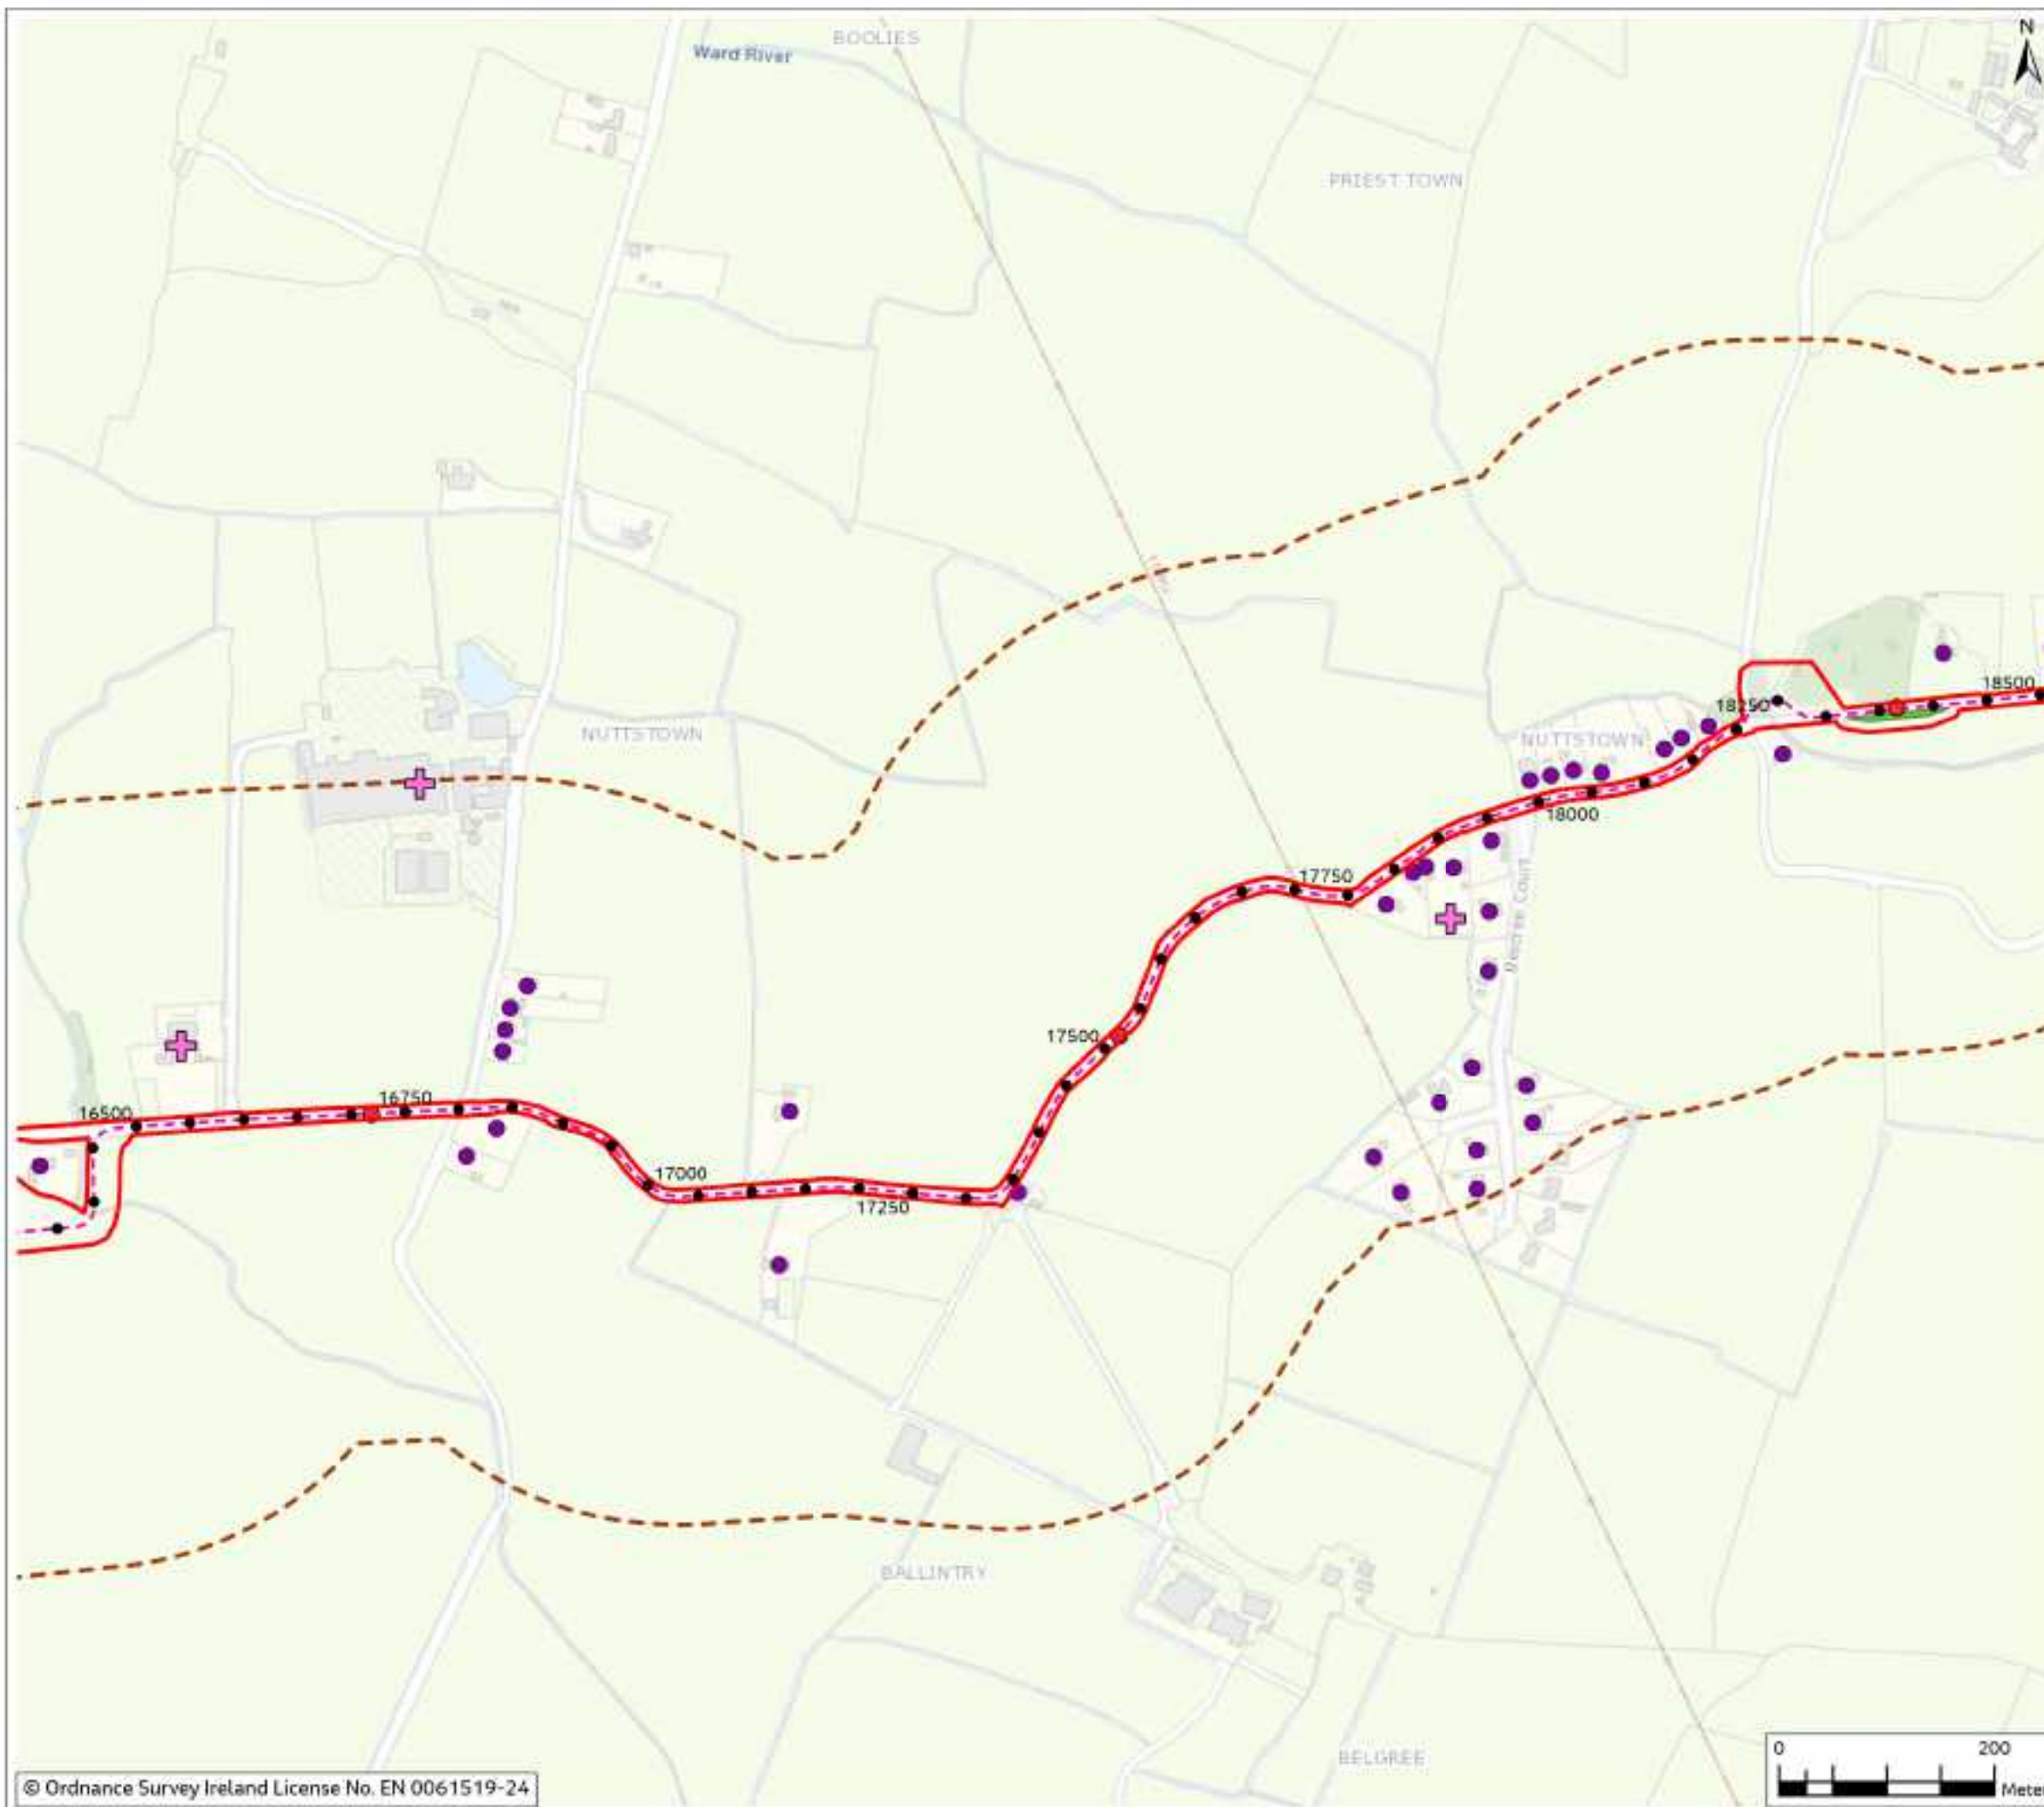

© Ordnance Survey Ireland License No. EN 0061519-24

Figure 5.1

Legend

- Chainage
- - - Proposed Cable Route
- ▭ Planning Application Boundary (PAB)
- Joint Bay
- Passing Bay
- - - Study Area (300m Buffer)
- + Commercial Receptor
- Residential Receptor



0	Mar 2024	Final	SM	PS	RS	DS
Rev	Date	Purpose of revision	Drawn	Checked	Revised	Approved

Jacobs

Client:



Project:

East Meath - North Dublin Grid Upgrade

Drawing Title:

Figure 5.1 - Residential, Commercial
and Community Receptors
(Sheet 12 of 26)

Drawing Status:

FINAL

Scale @ A3:

1:5,000

DO NOT SCALE

OS Sheet No:

8321084AJ

Jacobs No:

8321084AJ

Drawing No:

321084AJ-JAC-ZZ-XX-DR-G-0090

© Copyright 2024 Jacobs U.K. Limited. The concepts and information contained in this document are the property of Jacobs. Use or copying of this document in whole or in part without the written permission of Jacobs constitutes an infringement of copyright. Limitation: This drawing has been prepared on behalf of, and for the exclusive use of, Jacobs' Client, and is subject to, and issued in accordance with, the provisions of the contract between Jacobs and the Client. Jacobs accepts no liability or responsibility whatsoever for, or in respect of, any use of, or reliance upon, this drawing by any third party.



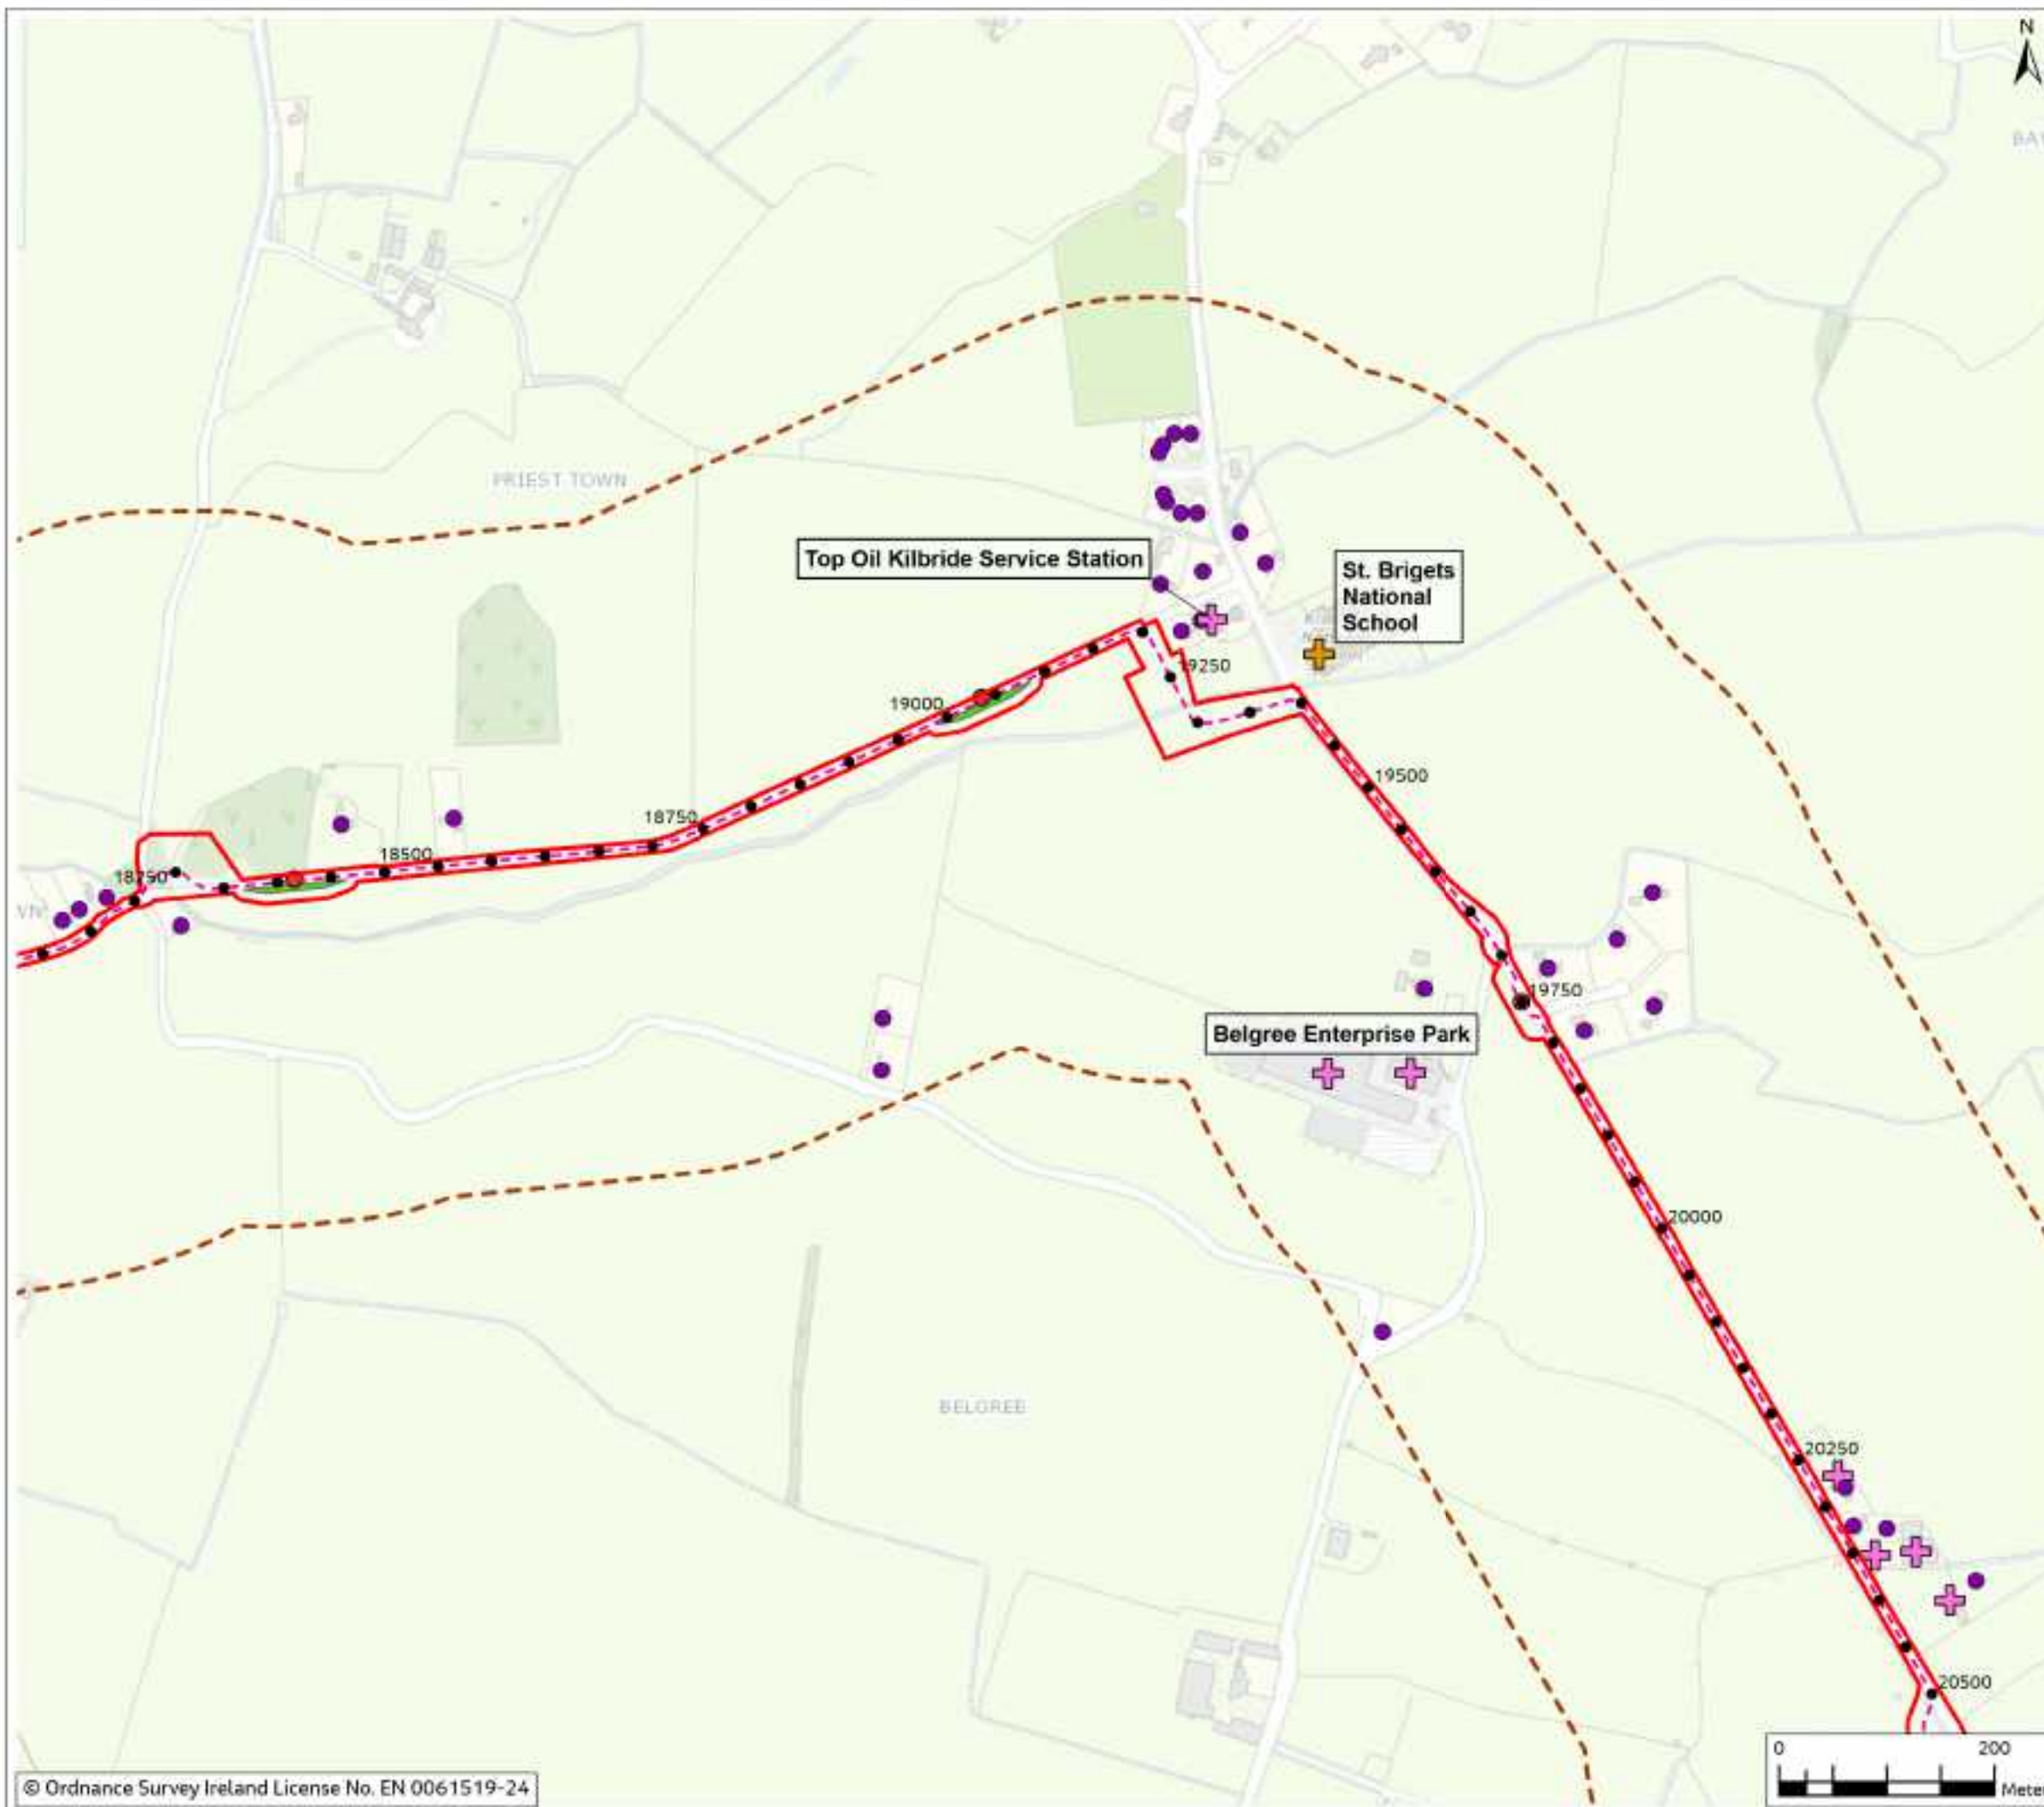


Figure 5.1

Legend

- Chainage
- - - Proposed Cable Route
- ▭ Planning Application Boundary (PAB)
- Joint Bay
- Passing Bay
- - - Study Area (300m Buffer)
- ✚ Community Receptor
- ✚ Commercial Receptor
- Residential Receptor



Rev	Date	Purpose of revision	Drawn	Checked	Revised	Approved
0	Mar 2024	Final	SAH	PS	PS	DS

Jacobs



Project
East Meath - North Dublin Grid Upgrade

Drawing Title
Figure 5.1 - Residential, Commercial and Community Receptors (Sheet 13 of 26)


Drawing Status
FINAL

Scale @ A3
1:5,000 DO NOT SCALE

OS Sheet No.
8321084AJ

Drawing No.
321084AJ-JAC-ZZ-XX-DR-G-0091

© Copyright 2024 Jacobs U.K. Limited. The concepts and information contained in this document are the property of Jacobs. Use or copying of this document in whole or in part without the written permission of Jacobs constitutes an infringement of copyright. Limitation: This drawing has been prepared on behalf of, and for the exclusive use of, Jacobs Client, and is subject to, and issued in accordance with, the provisions of the contract between Jacobs and the Client. Jacobs accepts no liability or responsibility whatsoever for, or in respect of, any use of, or reliance upon, this drawing by any third party.

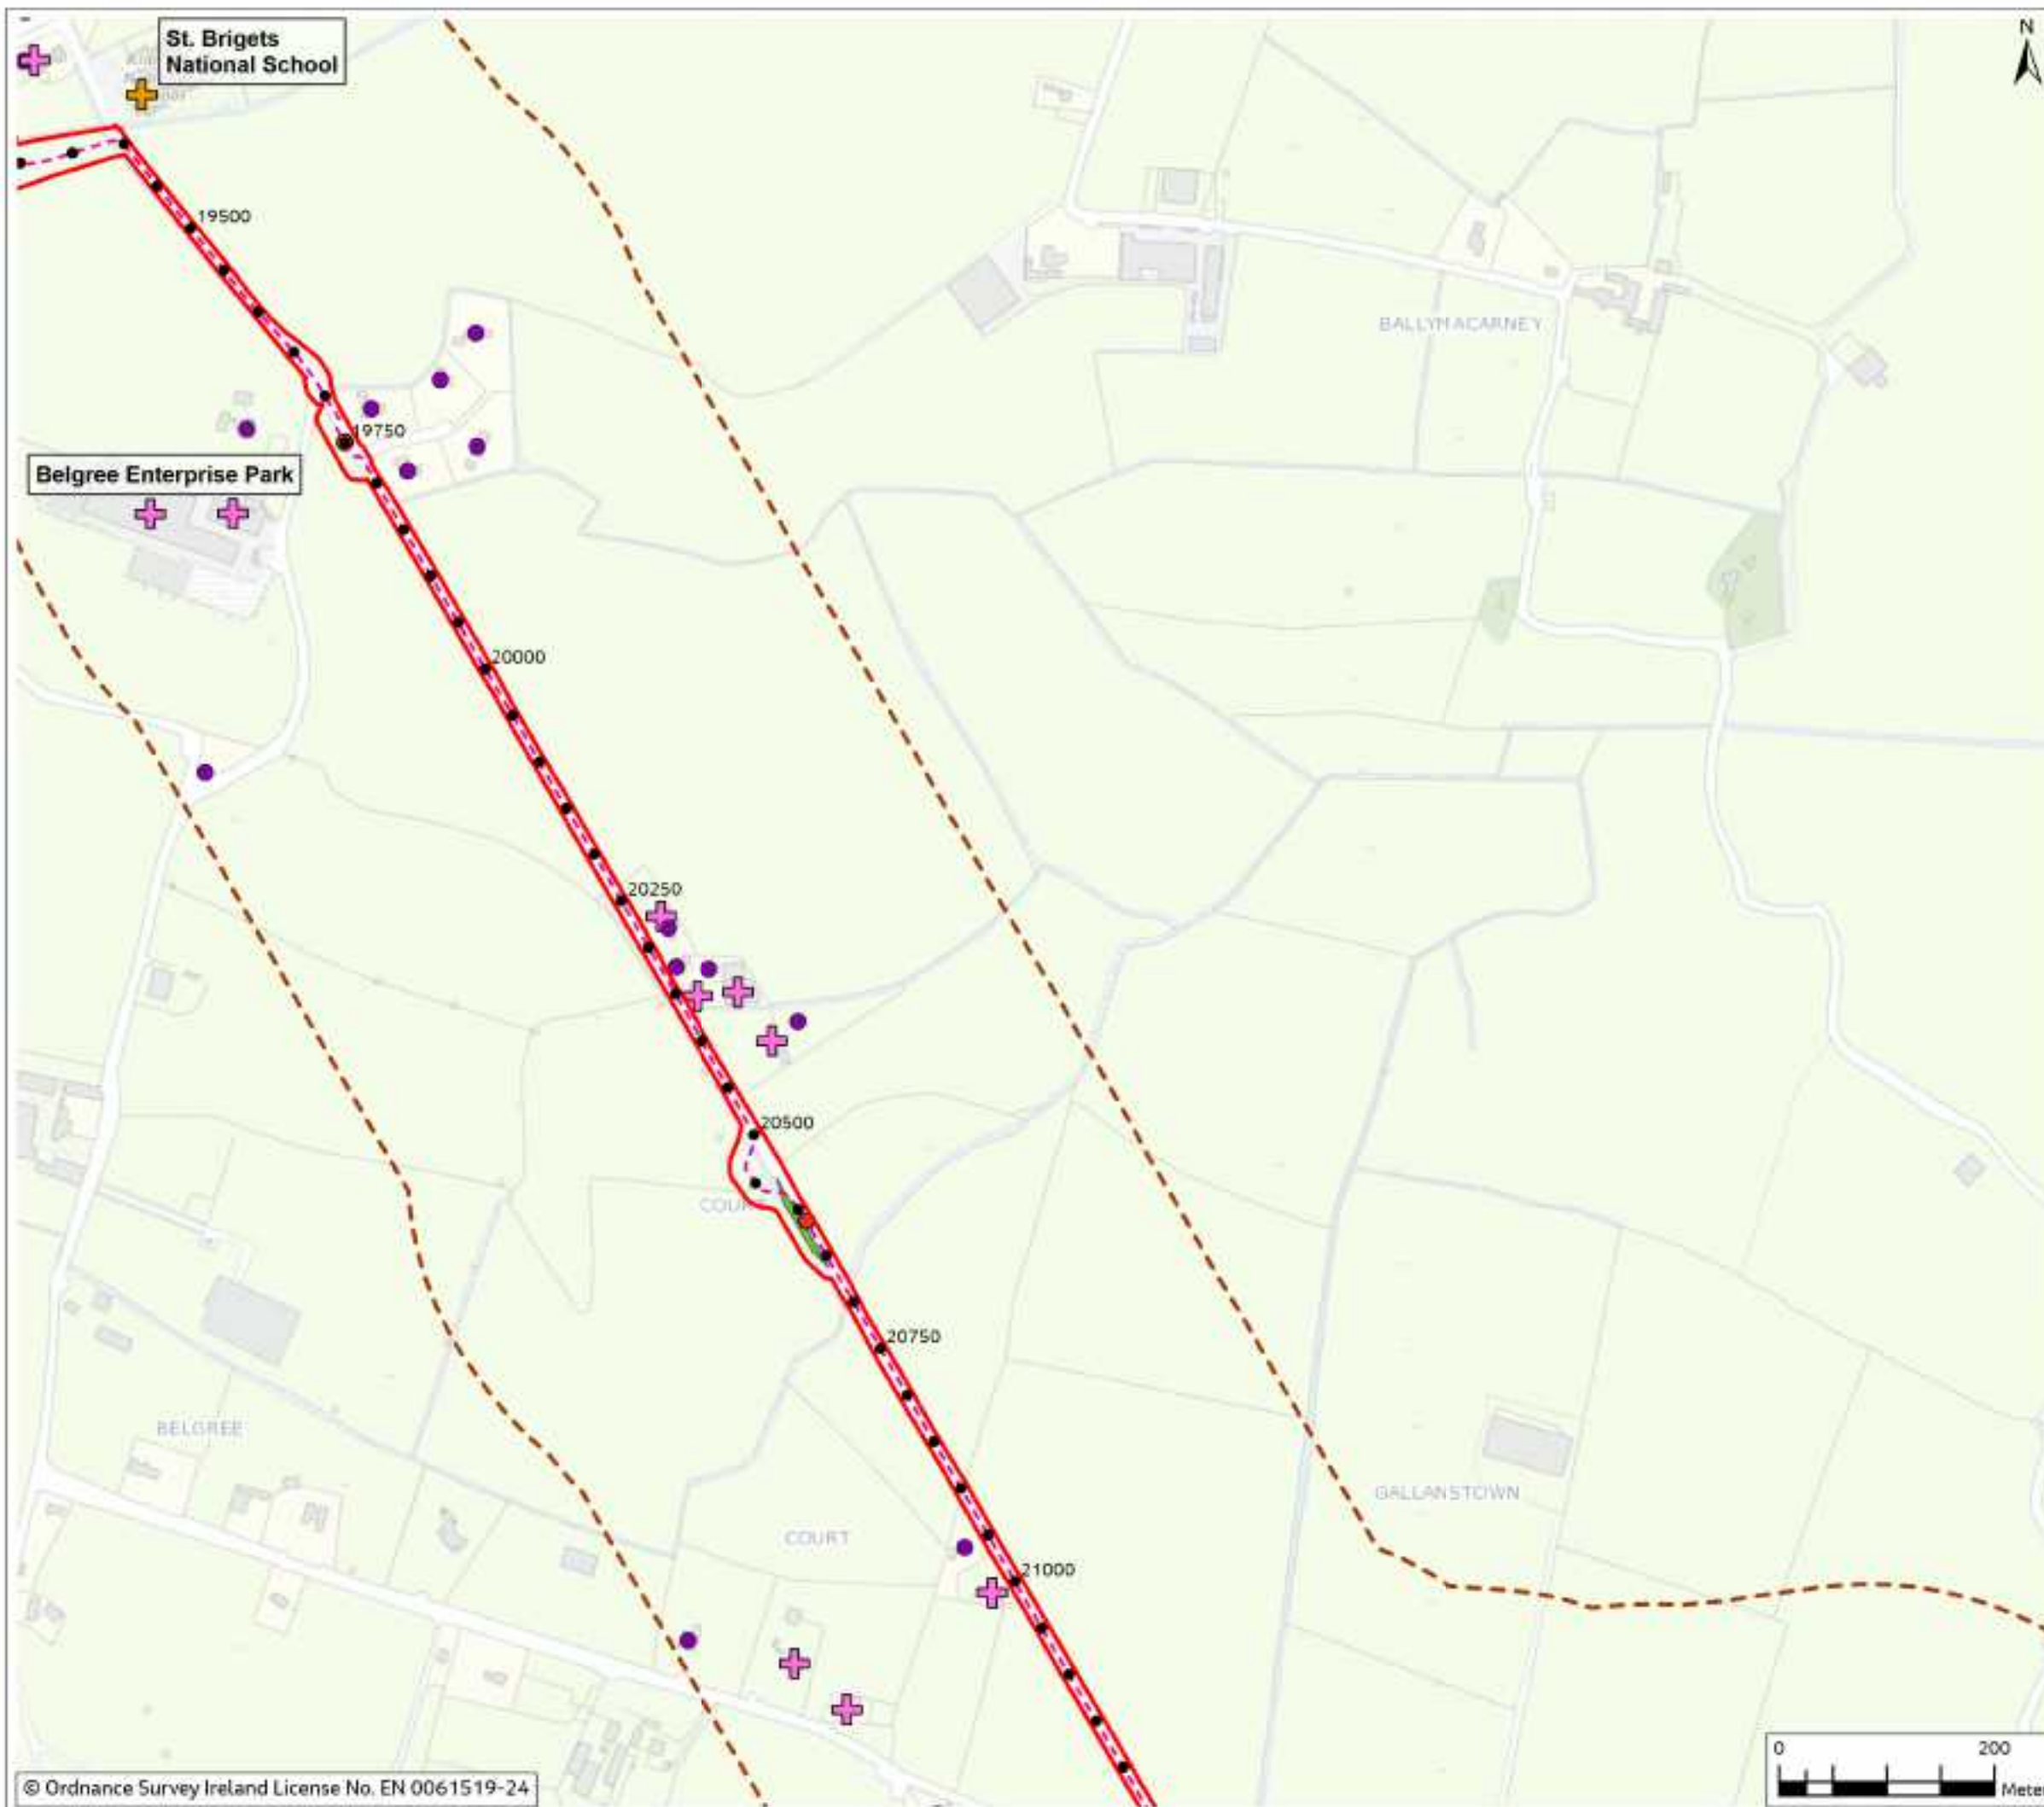

© Ordnance Survey Ireland License No. EN 0061519-24

Figure 5.1

Legend

- Chainage
- - - Proposed Cable Route
- ▭ Planning Application Boundary (PAB)
- Joint Bay
- Passing Bay
- - - Study Area (300m Buffer)
- ⊕ Community Receptor
- ⊕ Commercial Receptor
- Residential Receptor



Rev	Date	Purpose of revision	Drawn	Checked	Revised	Approved
0	Mar 2024	Final	SAH	PS	PS	DS

Jacobs

Client:



Project:

East Meath - North Dublin Grid Upgrade

Drawing Title:

Figure 5.1 - Residential, Commercial and Community Receptors
(Sheet 14 of 26)

Drawing Status:

FINAL

Scale @ A3:

1:5,000

DO NOT SCALE

OS Sheet No.:

832108AJ

Jacobs No.:

32108AJ-JAC-ZZ-XX-DR-G-0092

© Copyright 2024 Jacobs U.K. Limited. The concepts and information contained in this document are the property of Jacobs. Use or copying of this document in whole or in part without the written permission of Jacobs constitutes an infringement of copyright. Limitation: This drawing has been prepared on behalf of, and for the exclusive use of, Jacobs' Client, and is subject to, and issued in accordance with, the provisions of the contract between Jacobs and the Client. Jacobs accepts no liability or responsibility whatsoever for, or in respect of, any use of, or reliance upon, this drawing by any third party.

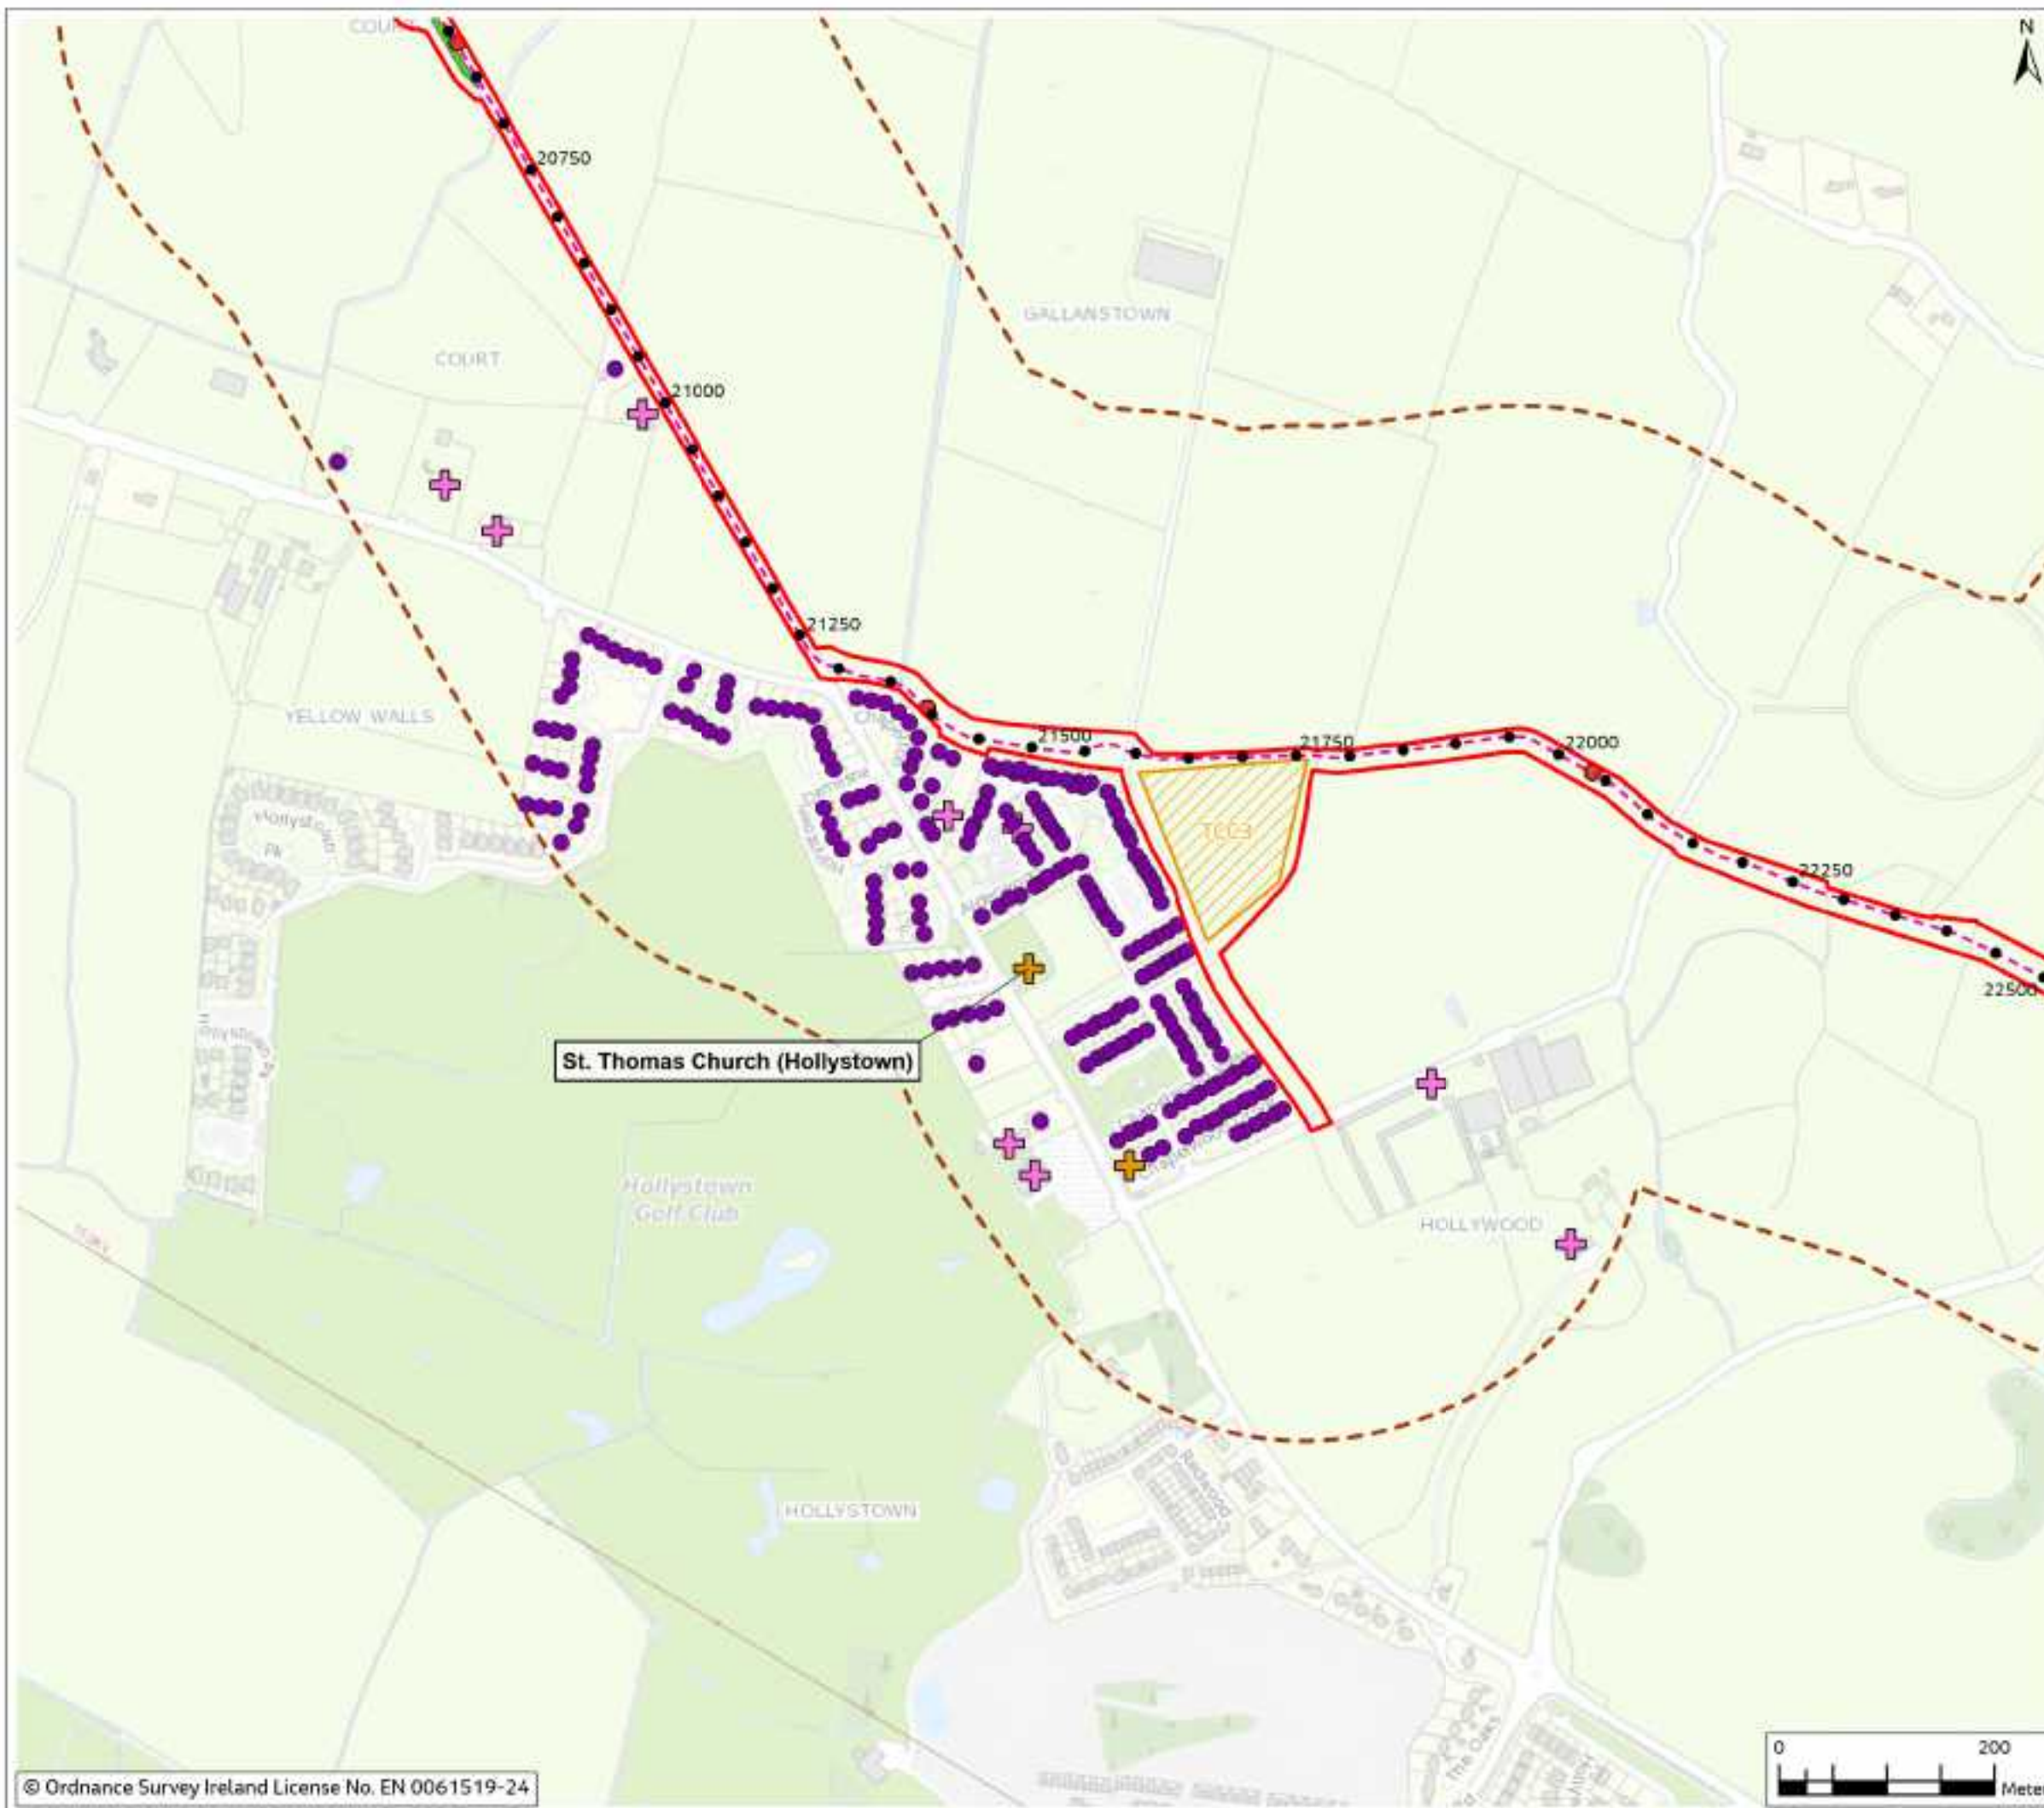


Figure 5.1

Legend

- Chainage
- - - Proposed Cable Route
- ▭ Planning Application Boundary (PAB)
- ▭ Temporary Construction Compound
- Joint Bay
- ▭ Passing Bay
- - - Study Area (300m Buffer)
- ✚ Community Receptor
- ✚ Commercial Receptor
- Residential Receptor



Rev	Date	Purpose of revision	Drawn	Checked	Revised	App'd
0	Mar 2024	Final	SAH	PS	RS	DS

Jacobs

Client:



Project:

East Meath - North Dublin Grid Upgrade

Drawing Title:

Figure 5.1 - Residential, Commercial and Community Receptors
(Sheet 15 of 26)

Drawing Status:

FINAL

Scale @ A3:

1:5,000

DO NOT SCALE

OS Sheet No.:

8321084AJ

Jacobs No.:

321084AJ-JAC-ZZ-XX-DR-G-0093

© Copyright 2024 Jacobs U.K. Limited. The concepts and information contained in this document are the property of Jacobs. Use or copying of this document in whole or in part without the written permission of Jacobs constitutes an infringement of copyright. Limitation: This drawing has been prepared on behalf of, and for the exclusive use of, Jacobs' Client, and is subject to, and issued in accordance with, the provisions of the contract between Jacobs and the Client. Jacobs accepts no liability or responsibility whatsoever for, or in respect of, any use of, or reliance upon, this drawing by any third party.



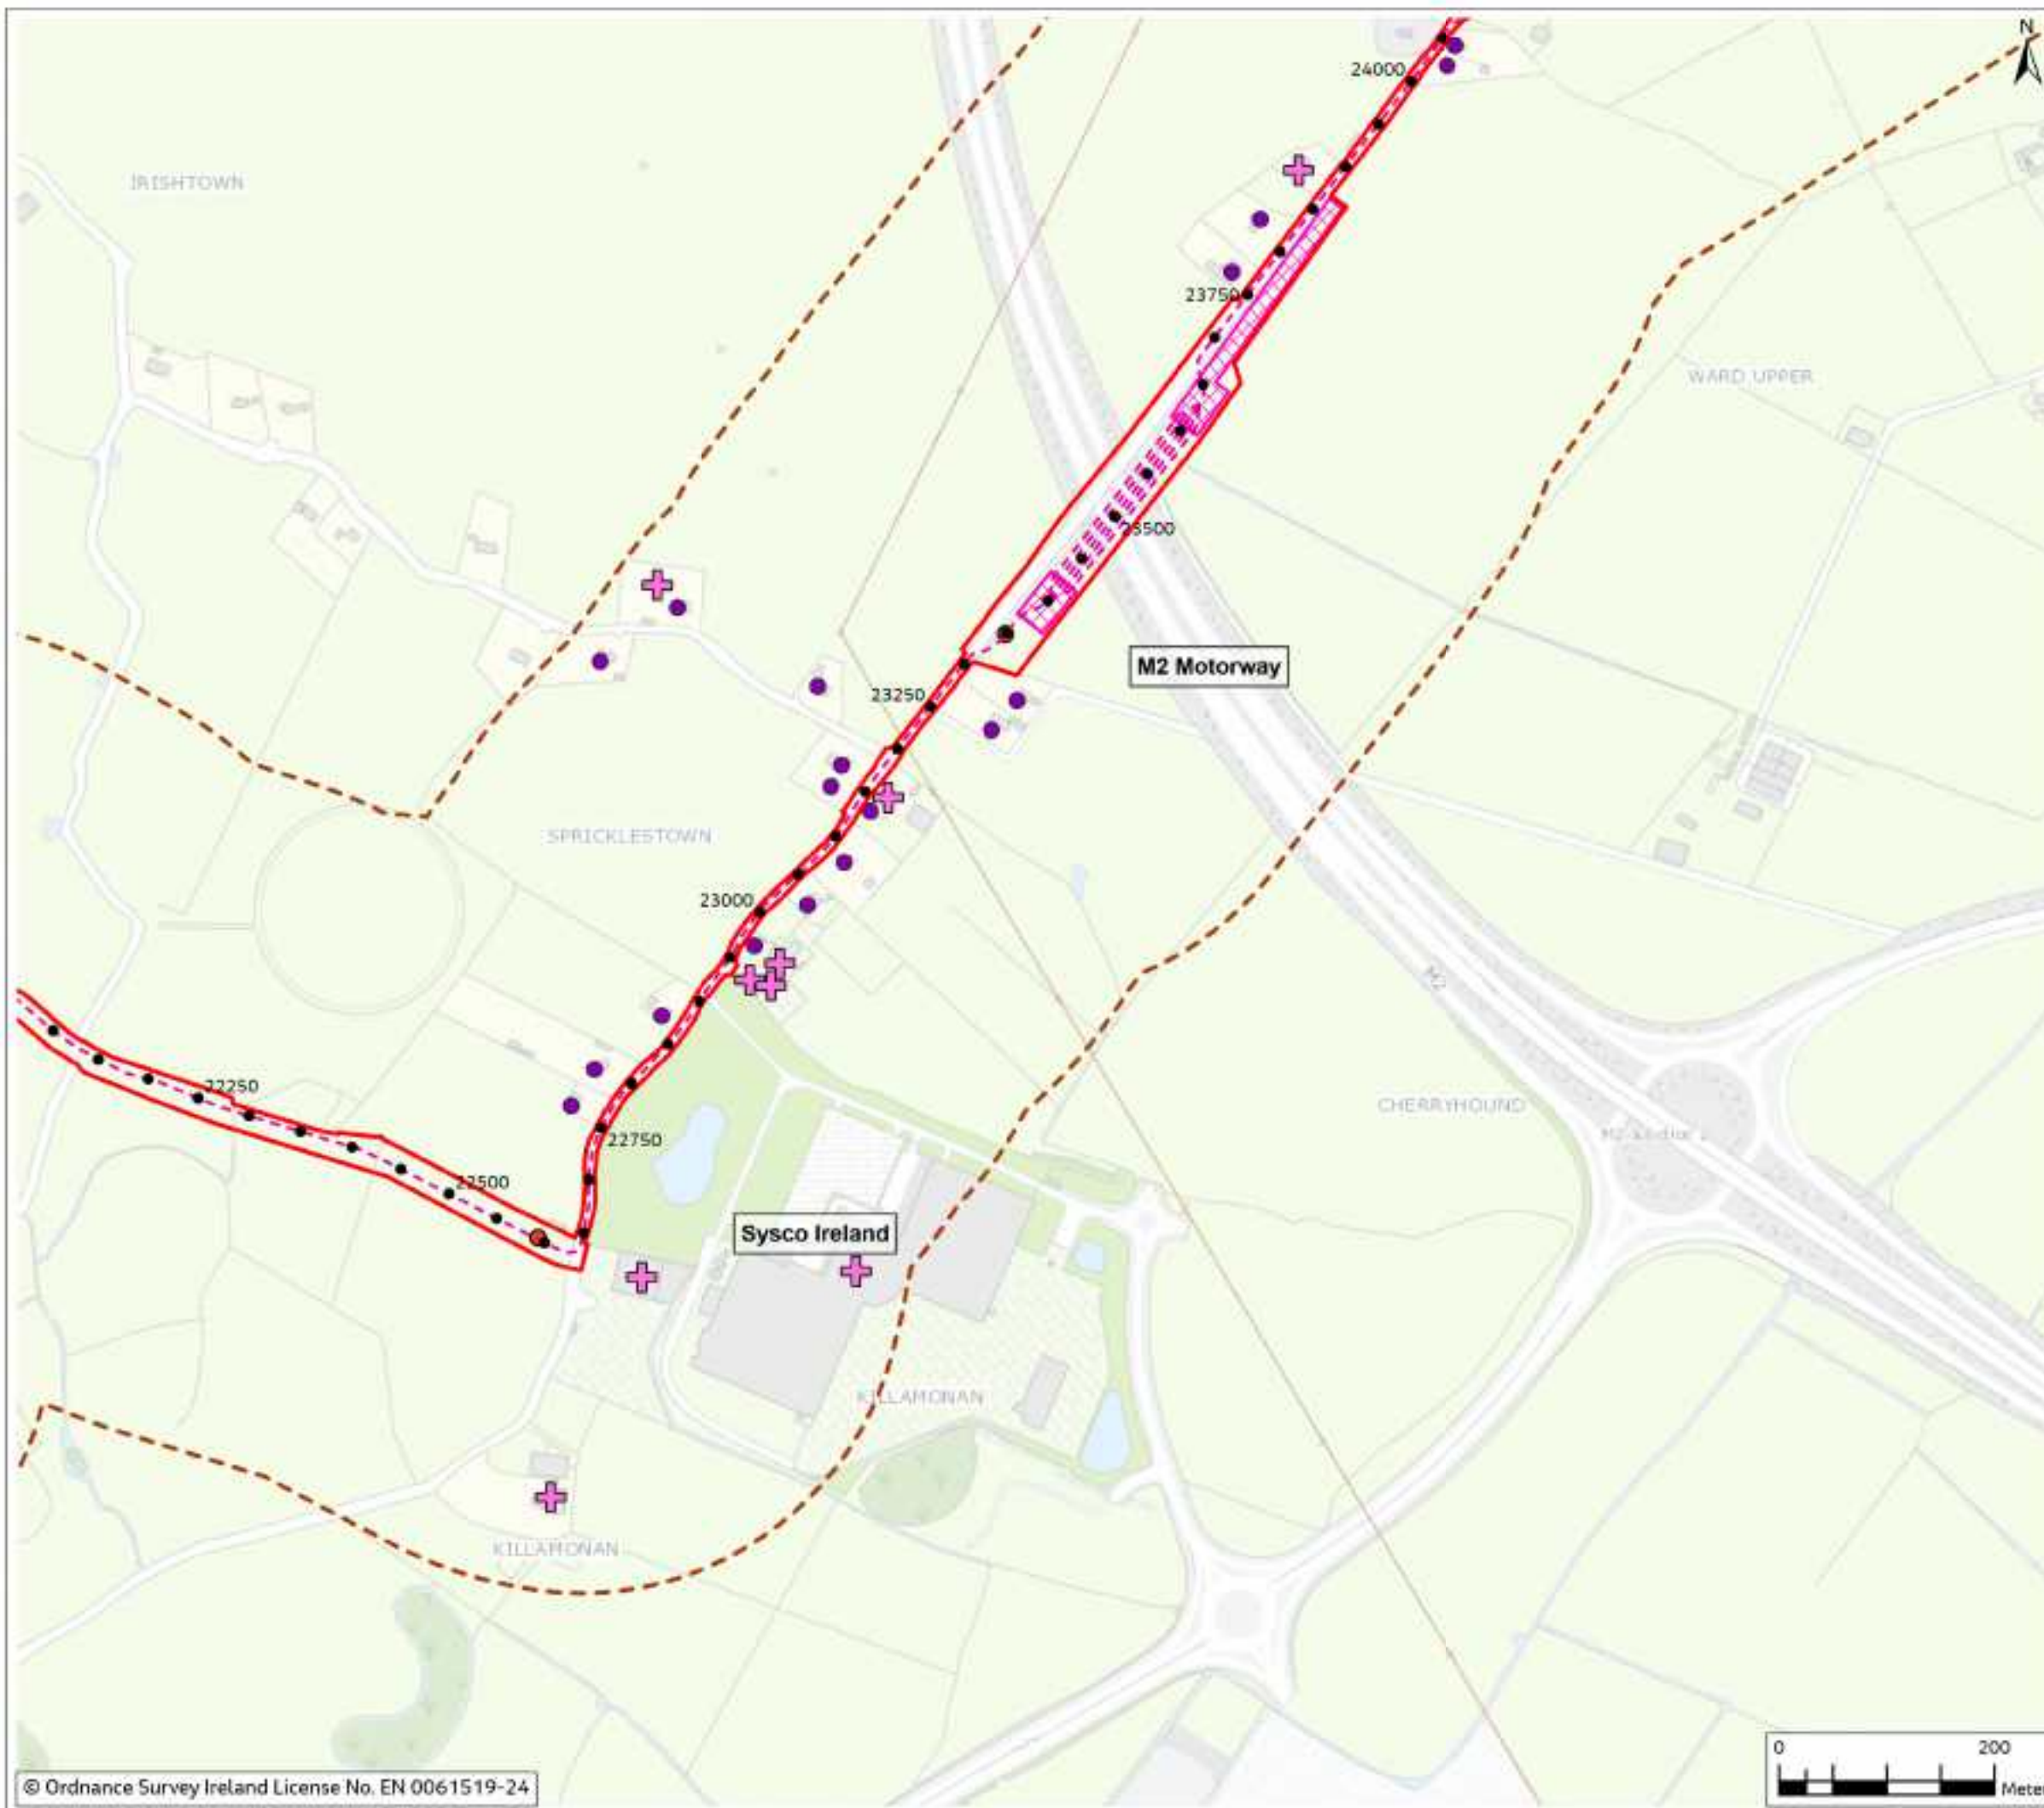


Figure 5.1

Legend

- Chainage
- - - Proposed Cable Route
- ▭ Planning Application Boundary (PAB)
- ▨ HDD Compound
- Joint Bay
- - - Study Area (300m Buffer)
- + Commercial Receptor
- Residential Receptor



Rev	Date	Purpose of revision	Drawn	Checked	Rev'd	App'd
0	Mar 2024	Final	SAH	PS	PS	DS

Jacobs

Client:



Project:

East Meath - North Dublin Grid Upgrade

Drawing Title:

Figure 5.1 - Residential, Commercial
and Community Receptors
(Sheet 16 of 26)

Drawing Status:

FINAL

Scale @ A3:

1:5,000

DO NOT SCALE


OS Sheet No.:

8321084AJ

Jacobs No.:

321084AJ-JAC-ZZ-XX-DR-G-0094

© Copyright 2024 Jacobs U.K. Limited. The concepts and information contained in this document are the property of Jacobs. Use or copying of this document in whole or in part without the written permission of Jacobs constitutes an infringement of copyright. Limitation: This drawing has been prepared on behalf of, and for the exclusive use of, Jacobs' Client, and is subject to, and issued in accordance with, the provisions of the contract between Jacobs and the Client. Jacobs accepts no liability or responsibility whatsoever for, or in respect of, any use of, or reliance upon, this drawing by any third party.

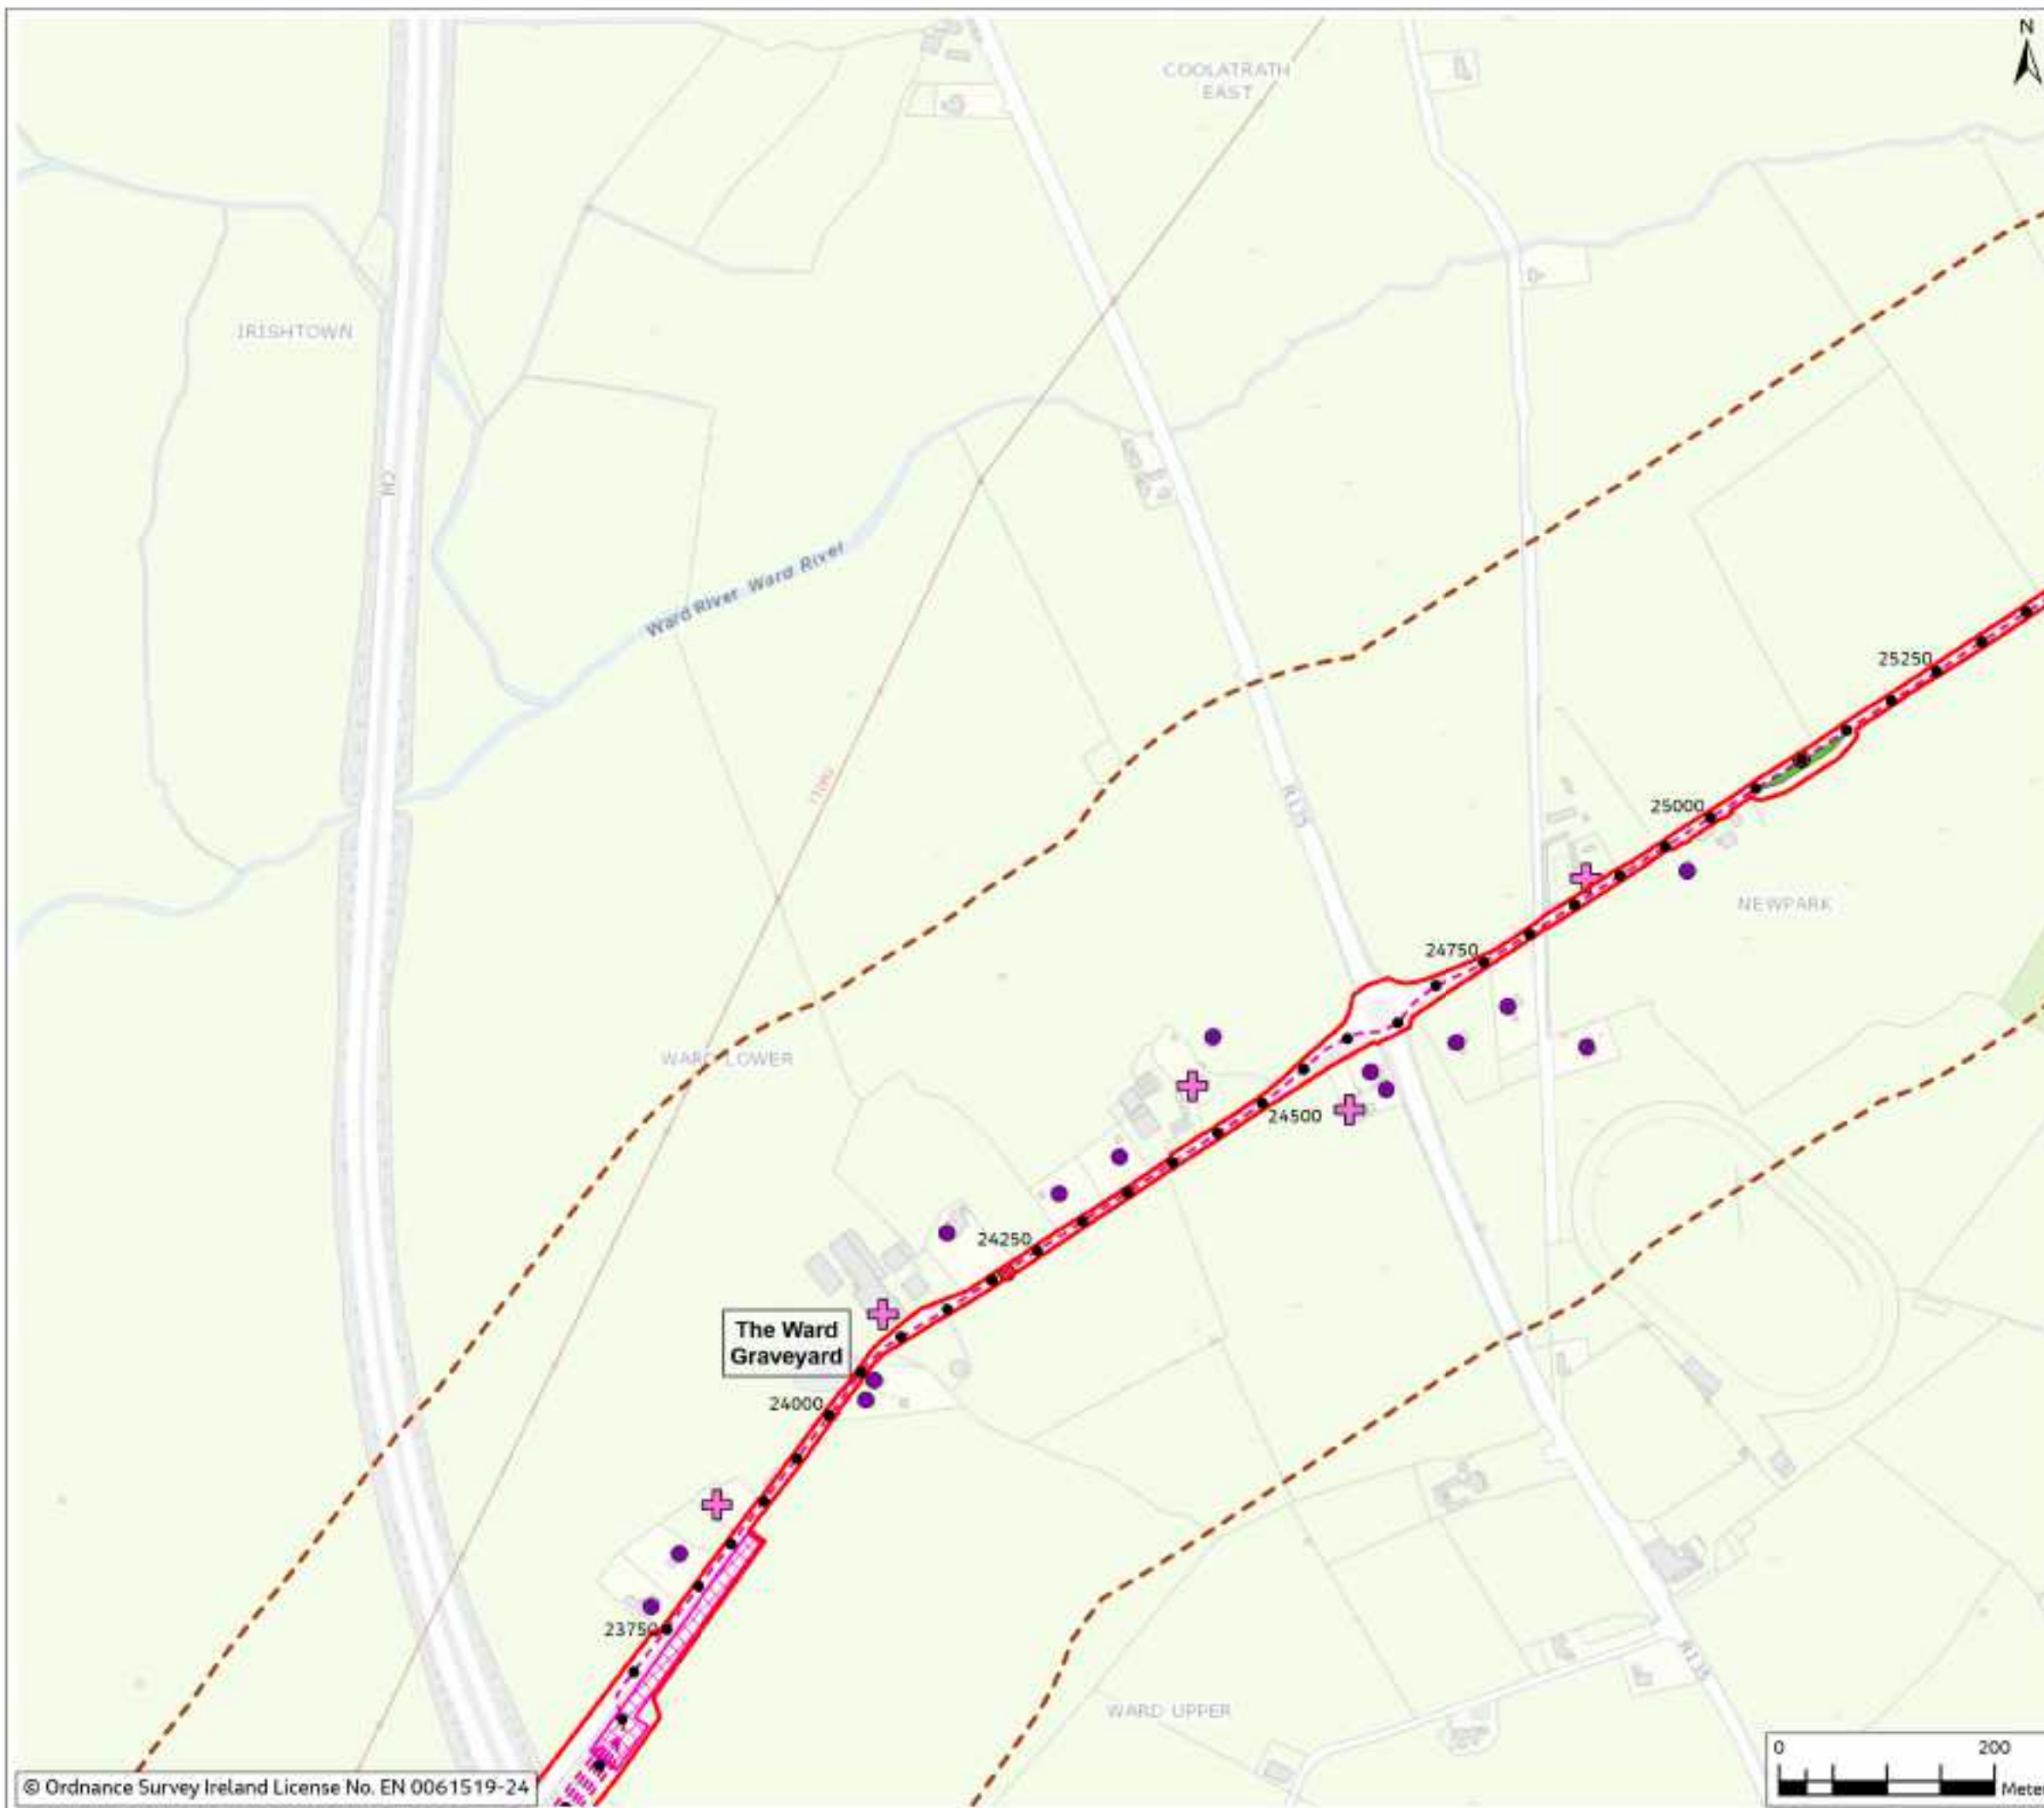

© Ordnance Survey Ireland License No. EN 0061519-24

Figure 5.1

Legend

- Chainage
- - - Proposed Cable Route
- ▭ Planning Application Boundary (PAB)
- ▨ HDD Compound
- Joint Bay
- ▭ Passing Bay
- - - Study Area (300m Buffer)
- + Commercial Receptor
- Residential Receptor



Rev	Date	Purpose of revision	Drawn	Checked	Rev'd	App'd
0	Mar 2024	Final	SAH	PS	PS	DS

Jacobs

Client



Project

East Meath - North Dublin Grid Upgrade

Drawing Title

Figure 5.1 - Residential, Commercial and Community Receptors (Sheet 17 of 26)

Drawing Status

FINAL

Scale @ A3

1:5,000

DO NOT SCALE


OS Sheet No.

832108AJ

Jacobs No.

321084AJ-JAC-ZZ-XX-DR-G-0095

© Copyright 2024 Jacobs U.K. Limited. The concepts and information contained in this document are the property of Jacobs. Use or copying of this document in whole or in part without the written permission of Jacobs constitutes an infringement of copyright. Limitation: This drawing has been prepared on behalf of, and for the exclusive use of, Jacobs' Client, and is subject to, and issued in accordance with, the provisions of the contract between Jacobs and the Client. Jacobs accepts no liability or responsibility whatsoever for, or in respect of, any use of, or reliance upon, this drawing by any third party.

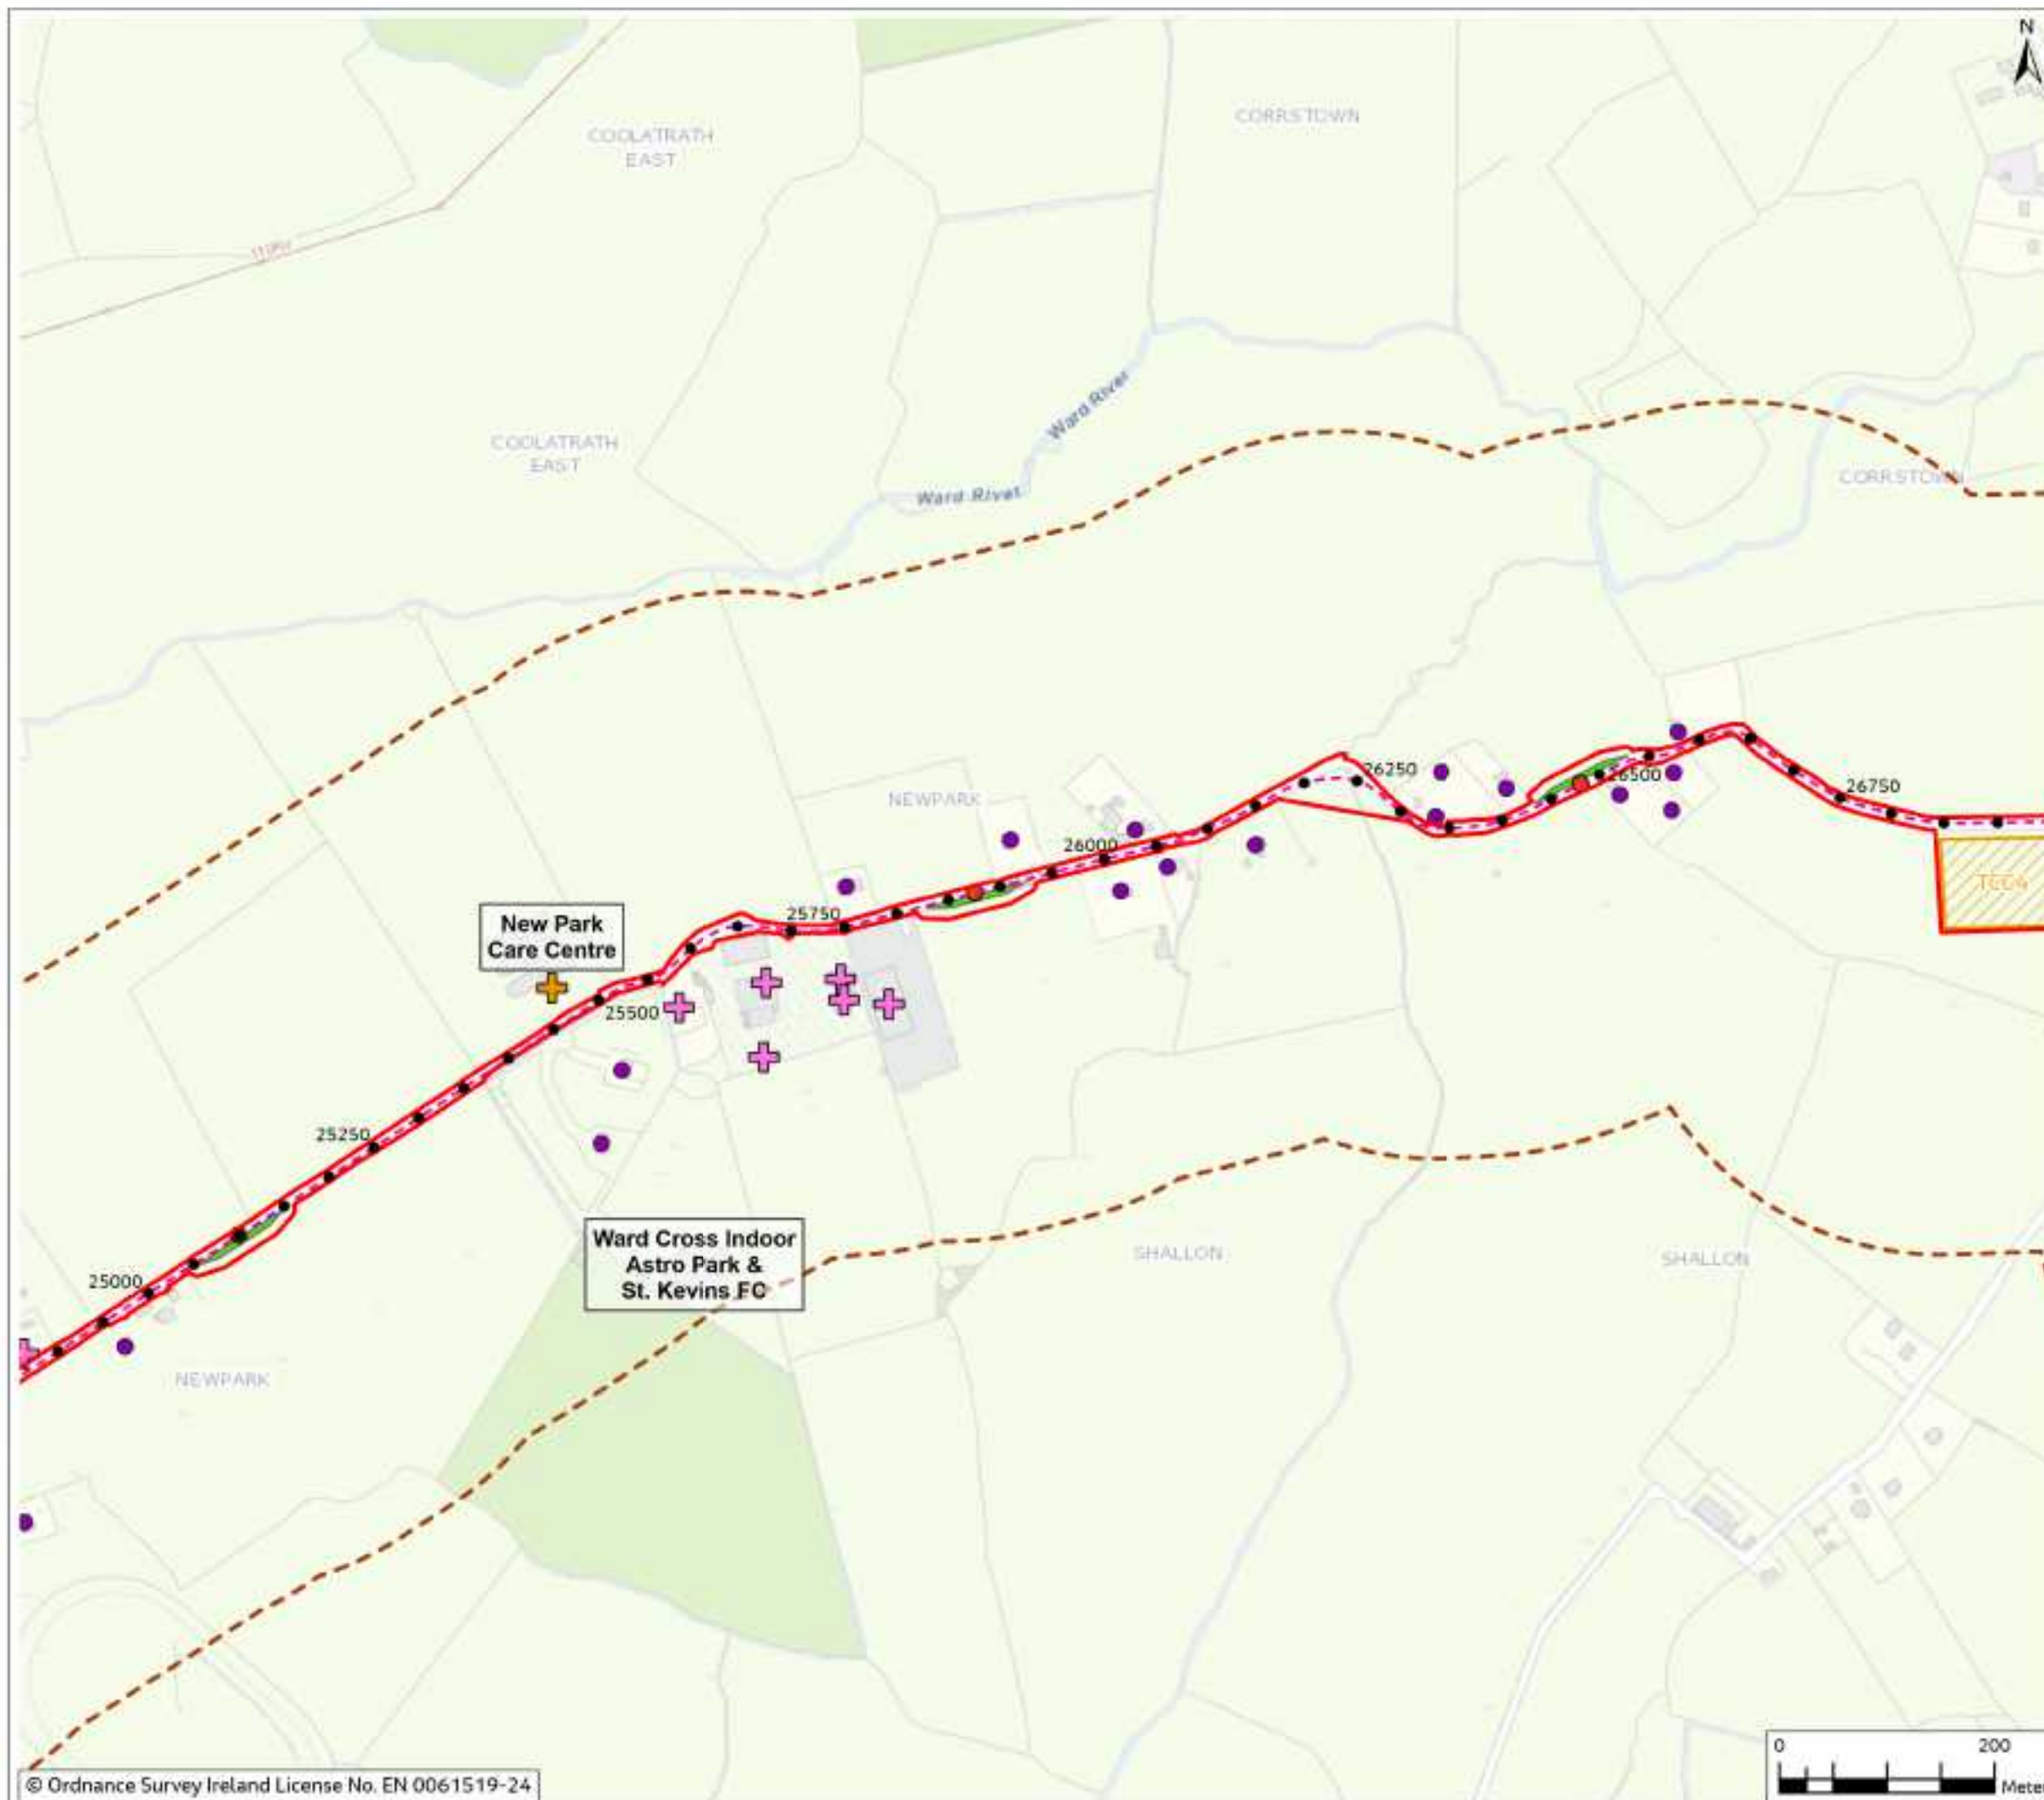

© Ordnance Survey Ireland License No. EN 0061519-24

Figure 5.1

Legend

- Chainage
- - - Proposed Cable Route
- ▭ Planning Application Boundary (PAB)
- ▭ Temporary Construction Compound
- Joint Bay
- ▭ Passing Bay
- - - Study Area (300m Buffer)
- ✚ Community Receptor
- ✚ Commercial Receptor
- Residential Receptor



Rev	Date	Purpose of revision	Drawn	Checked	Revised	App'd
0	Mar 2024	Final	SM	PS	RS	DS

Jacobs



Project
East Meath - North Dublin Grid Upgrade

Drawing Title
Figure 5.1 - Residential, Commercial and Community Receptors (Sheet 18 of 26)

Drawing Status
FINAL

Scale @ A3
1:5,000 DO NOT SCALE

OS Sheet No.
8321084AJ

Jacobs No.
321084AJ-JAC-ZZ-XX-DR-G-0096

© Copyright 2024 Jacobs U.K. Limited. The concepts and information contained in this document are the property of Jacobs. Use or copying of this document in whole or in part without the written permission of Jacobs constitutes an infringement of copyright. Limitation: This drawing has been prepared on behalf of, and for the exclusive use of, Jacobs' Client, and is subject to, and issued in accordance with, the provisions of the contract between Jacobs and the Client. Jacobs accepts no liability or responsibility whatsoever for, or in respect of, any use of, or reliance upon, this drawing by any third party.

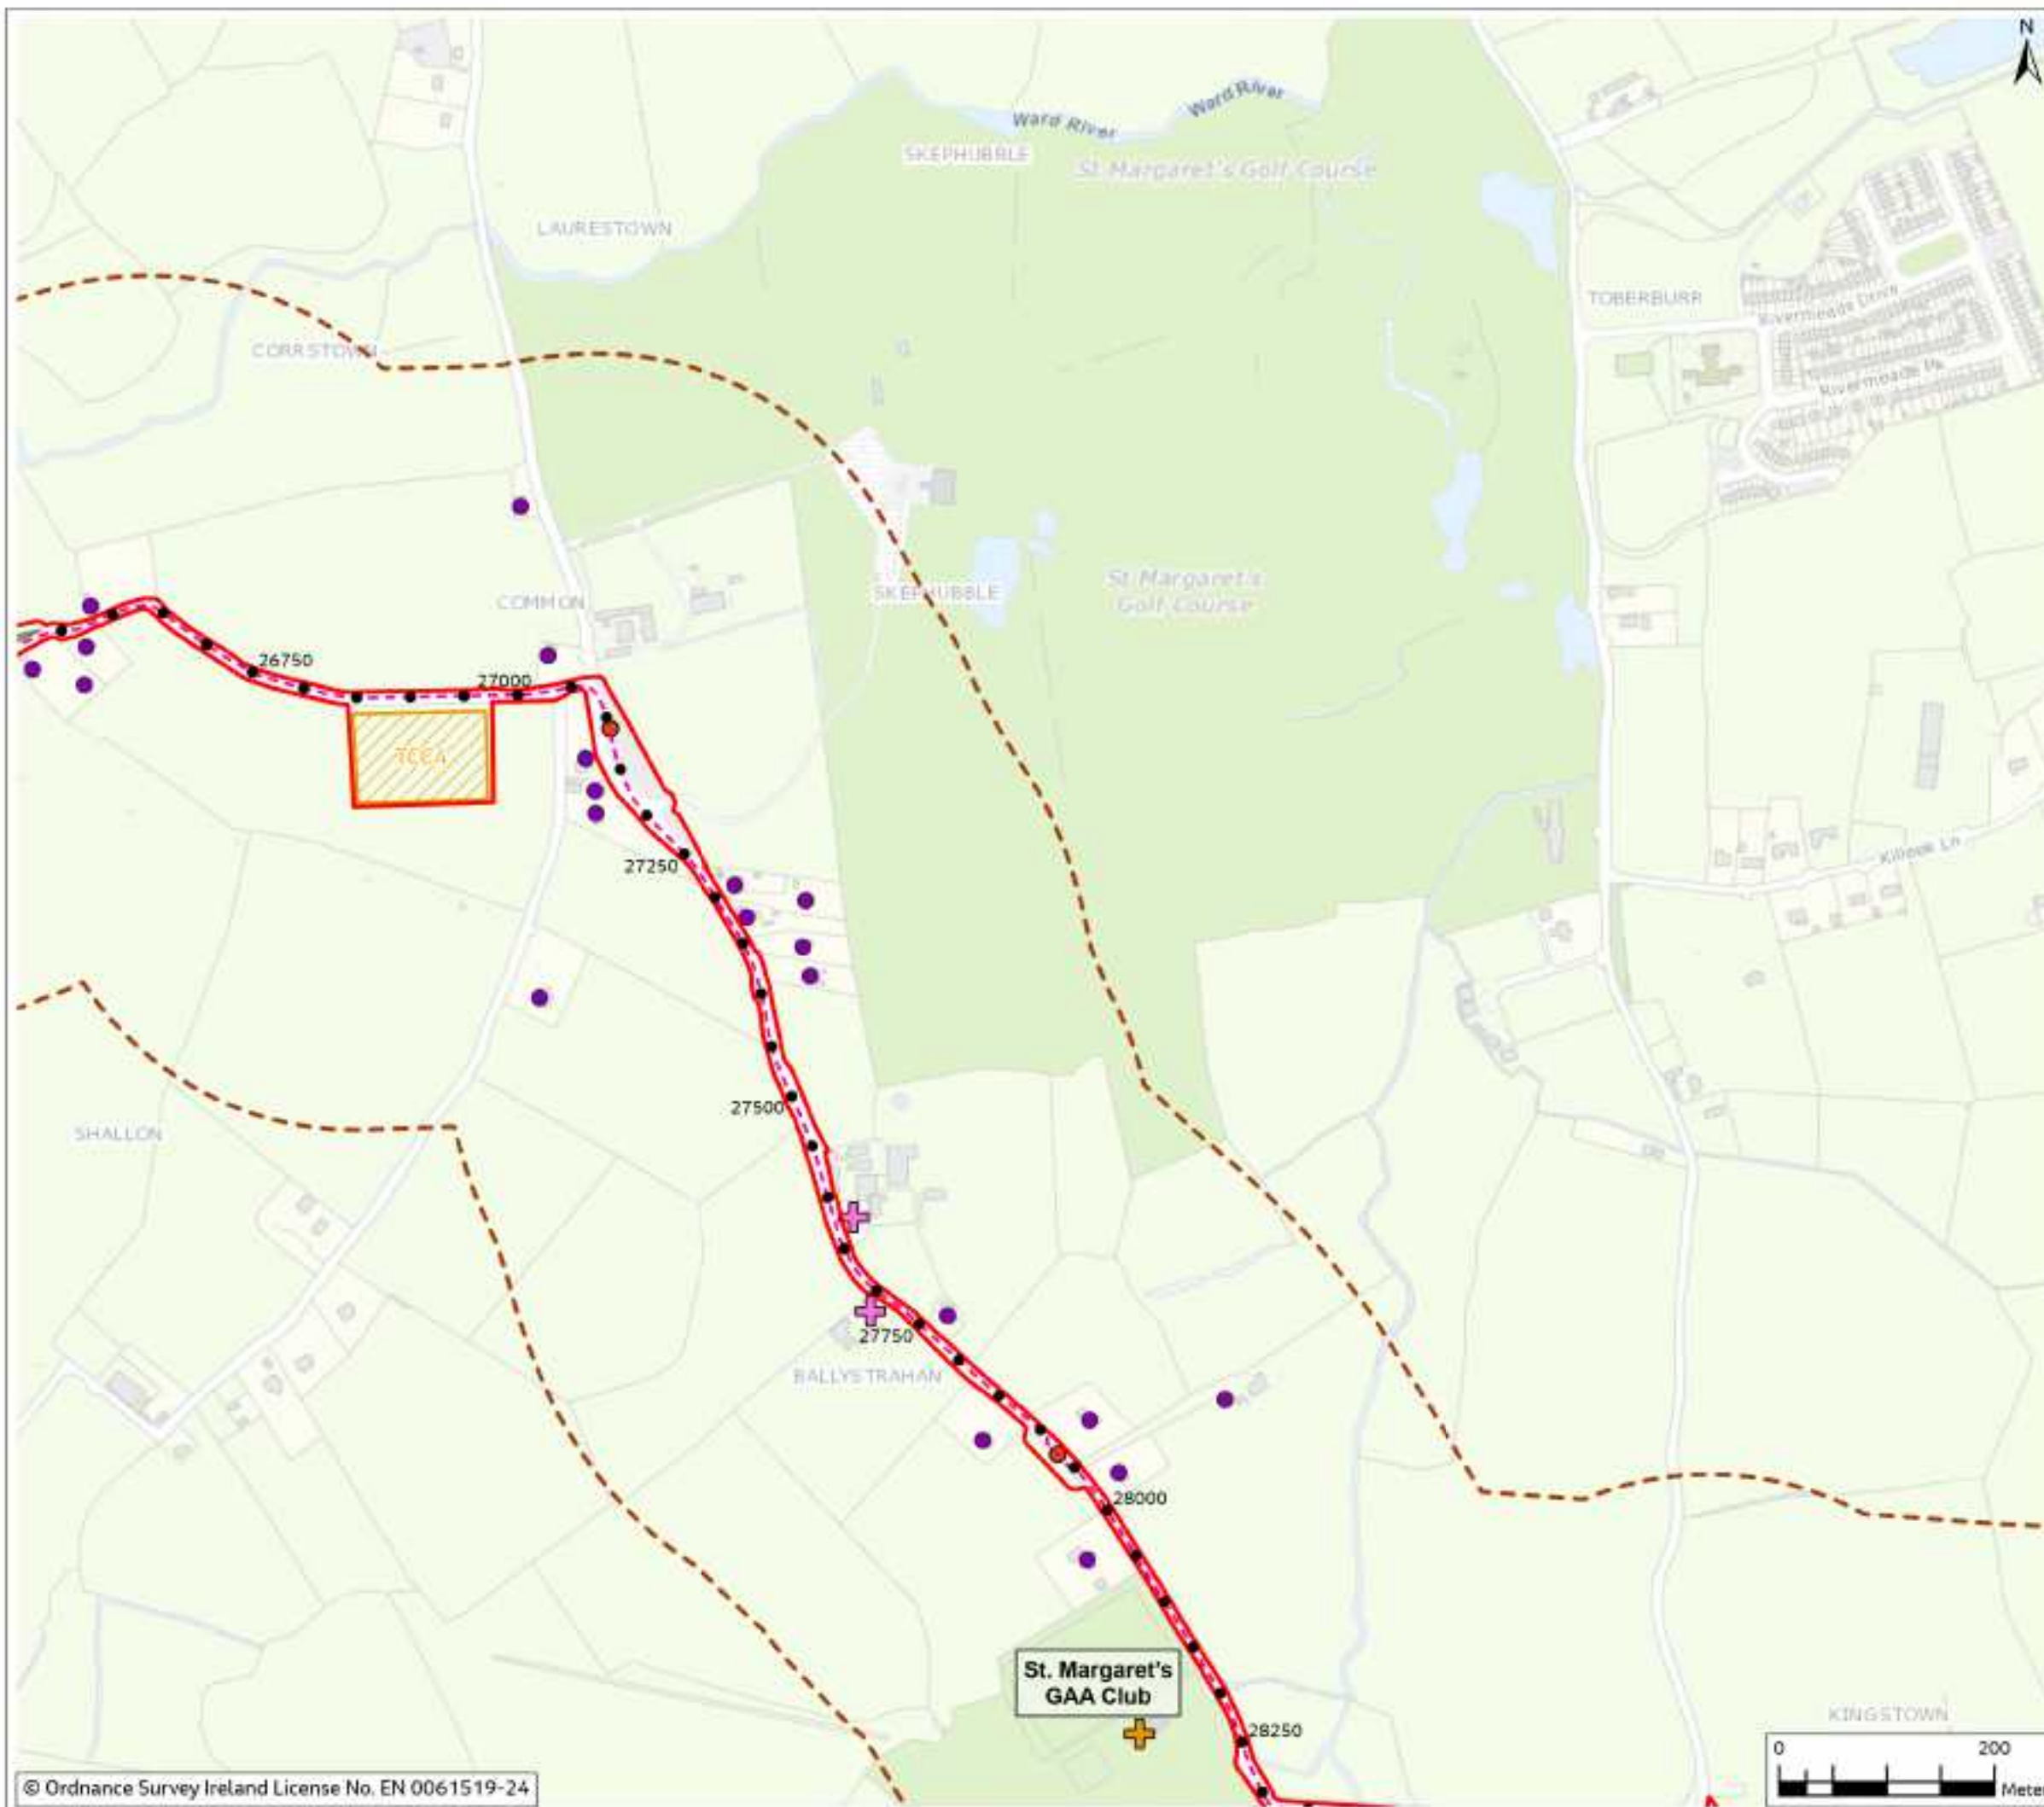


Figure 5.1

Legend

- Chainage
- - - Proposed Cable Route
- ▭ Planning Application Boundary (PAB)
- ▭ Temporary Construction Compound
- Joint Bay
- ▭ Passing Bay
- - - Study Area (300m Buffer)
- ⊕ Community Receptor
- ⊕ Commercial Receptor
- Residential Receptor



Rev	Date	Purpose of revision	Drawn	Checked	Revised	Approved
0	Mar 2024	Final	SAH	PS	PS	DS

Jacobs




Project
East Meath - North Dublin Grid Upgrade

Drawing Title
Figure 5.1 - Residential, Commercial and Community Receptors (Sheet 19 of 26)

Drawing Status	FINAL
Scale @ A3	1:5,000
OS Sheet No.	8321084AJ
Jacobs No.	321084AJ-JAC-ZZ-XX-DR-G-0097

© Copyright 2024 Jacobs U.K. Limited. The concepts and information contained in this document are the property of Jacobs. Use or copying of this document in whole or in part without the written permission of Jacobs constitutes an infringement of copyright. Limitation: This drawing has been prepared on behalf of, and for the exclusive use of, Jacobs Client, and is subject to, and issued in accordance with, the provisions of the contract between Jacobs and the Client. Jacobs accepts no liability or responsibility whatsoever for, or in respect of, any use of, or reliance upon, this drawing by any third party.

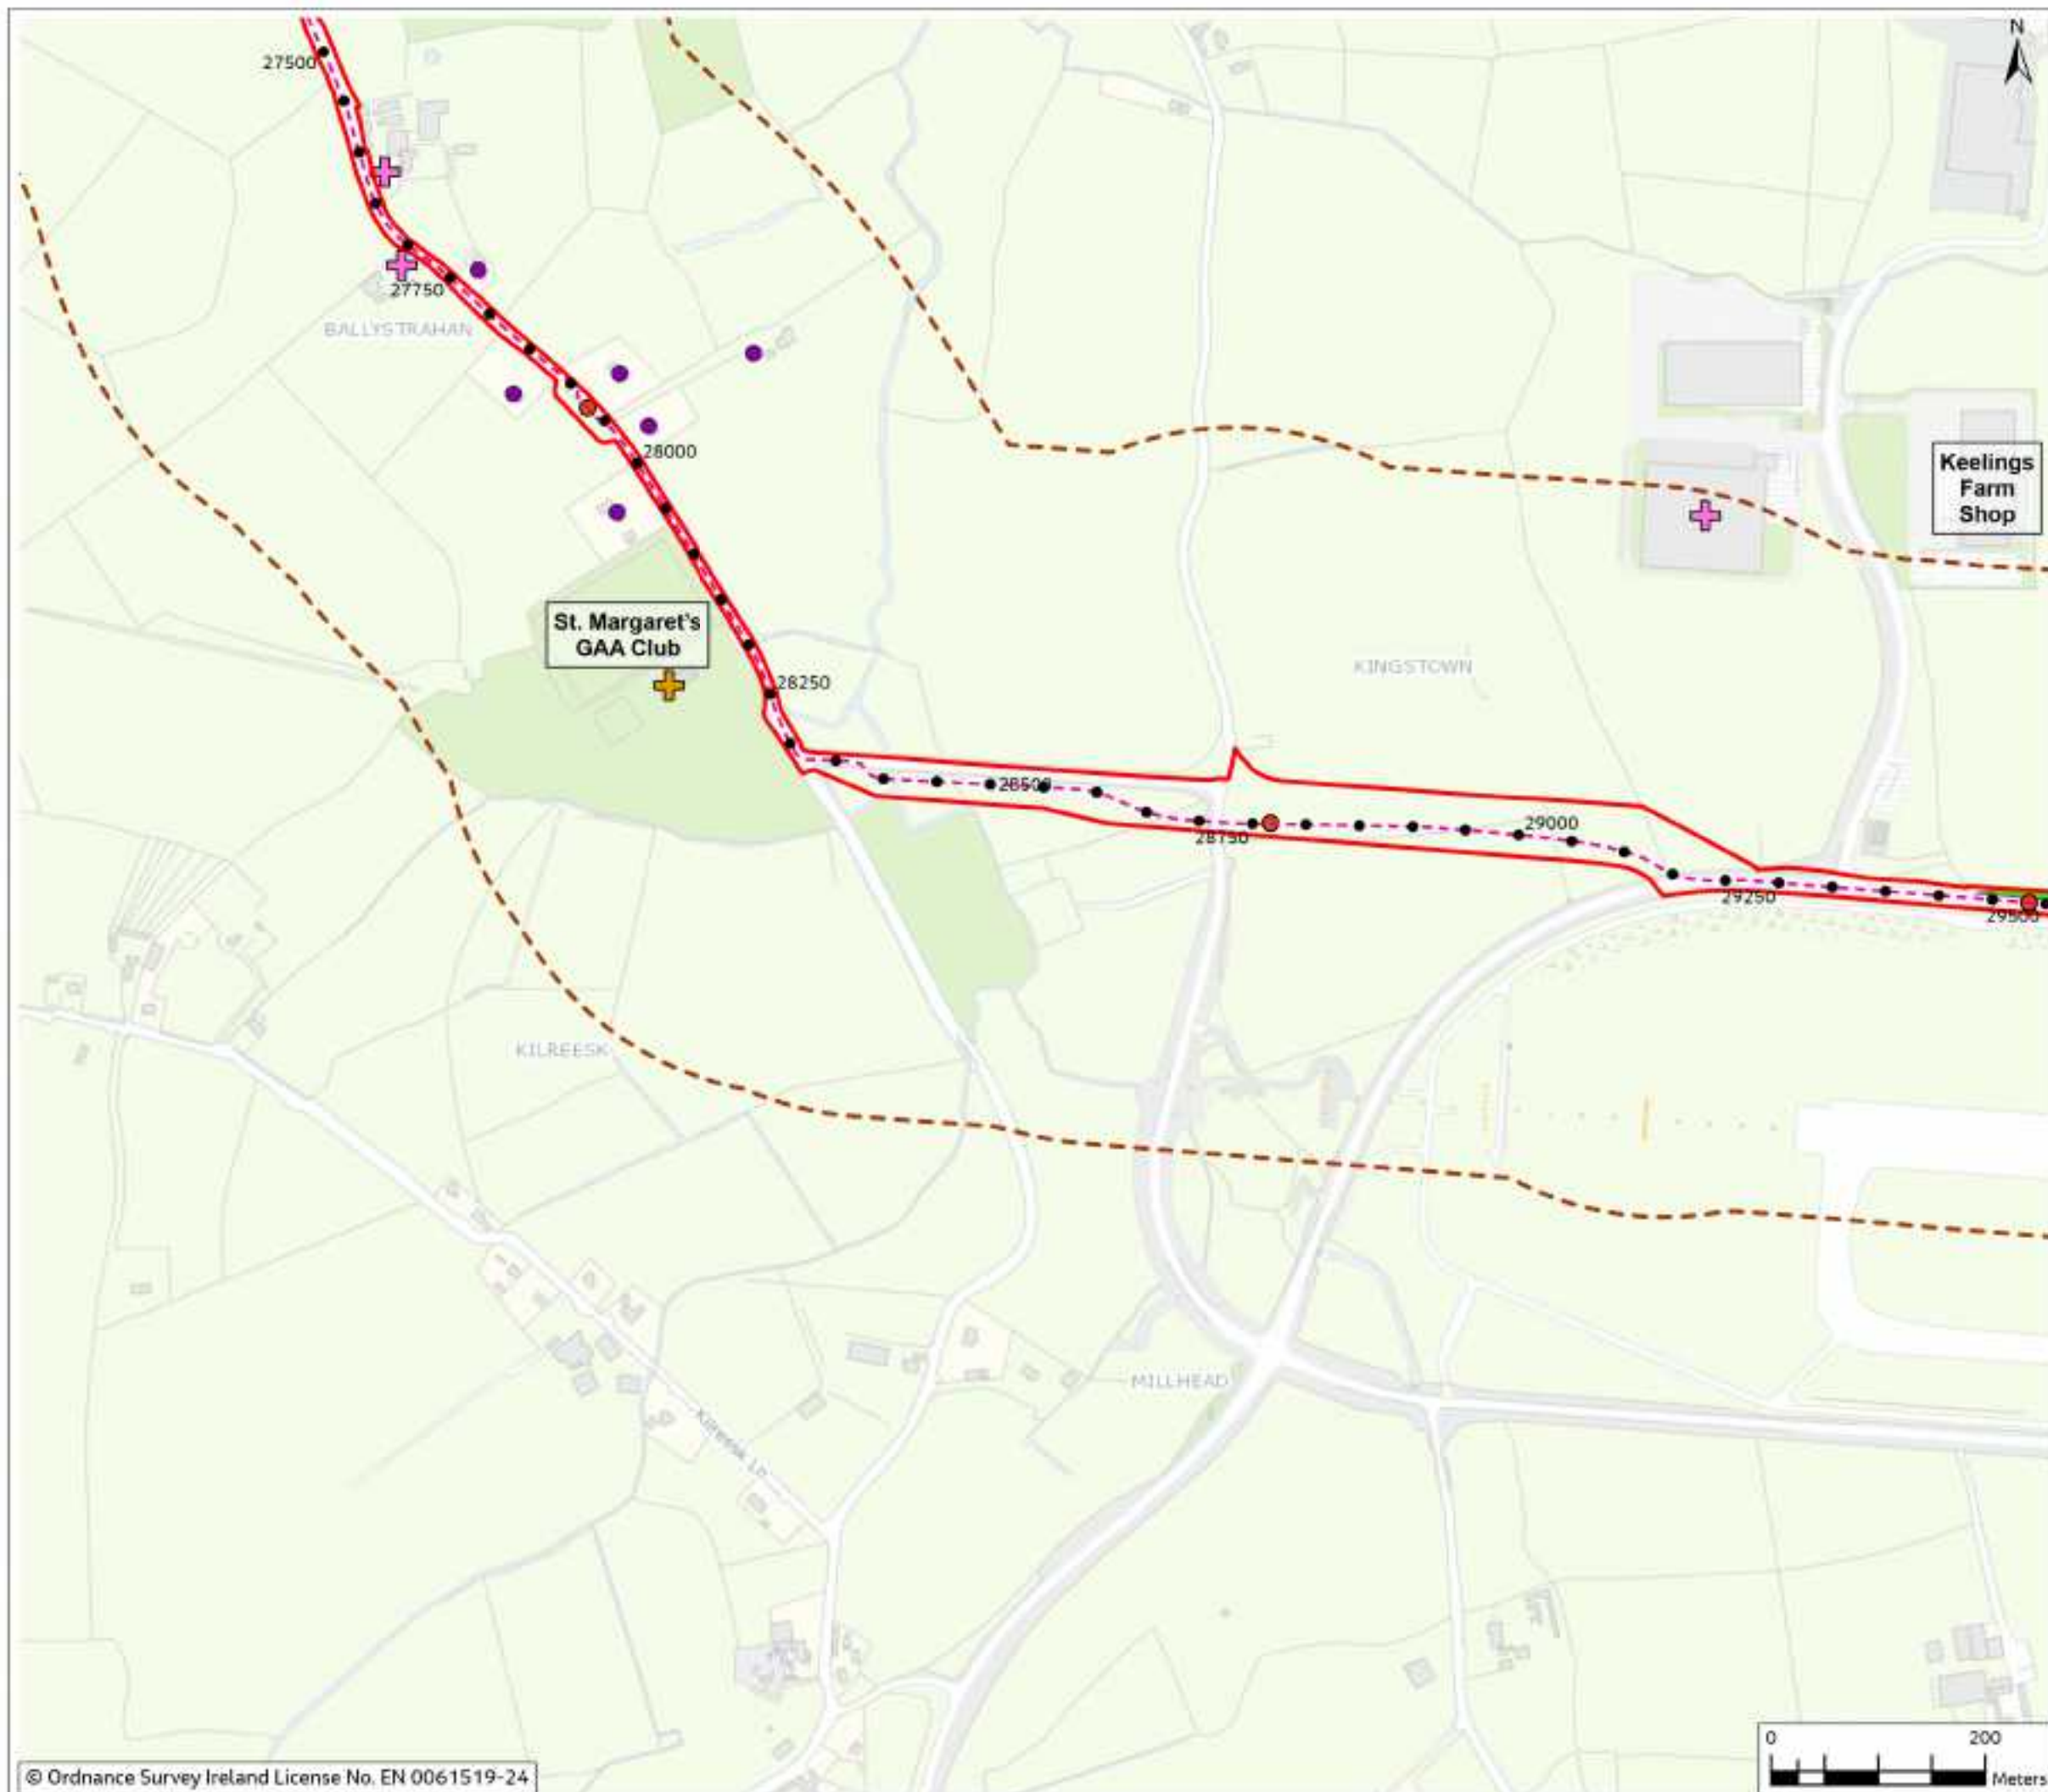

© Ordnance Survey Ireland License No. EN 0061519-24



Figure 5.1

- Legend**
- Chainage
 - - - Proposed Cable Route
 - ▭ Planning Application Boundary (PAB)
 - Joint Bay
 - Passing Bay
 - - - Study Area (300m Buffer)
 - ⊕ Community Receptor
 - ⊕ Commercial Receptor
 - Residential Receptor



0	Mar 2024	Final	SM	PS	RS	DS
Rev	Date	Purpose of revision	Drawn	Checked	Revised	Approved

Jacobs



Project
East Meath - North Dublin Grid Upgrade

Drawing Title
Figure 5.1 - Residential, Commercial and Community Receptors (Sheet 20 of 26)

Drawing Status
FINAL

Scale @ A3
1:5,000 **DO NOT SCALE**

OS Sheet No.
8321084AJ

Jacobs No.
321084AJ-JAC-ZZ-XX-DR-G-0098

© Copyright 2024 Jacobs U.K. Limited. The concepts and information contained in this document are the property of Jacobs. Use or copying of this document in whole or in part without the written permission of Jacobs constitutes an infringement of copyright. Limitation: This drawing has been prepared on behalf of, and for the exclusive use of, Jacobs' Client, and is subject to, and issued in accordance with, the provisions of the contract between Jacobs and the Client. Jacobs accepts no liability or responsibility whatsoever for, or in respect of, any use of, or reliance upon, this drawing by any third party.

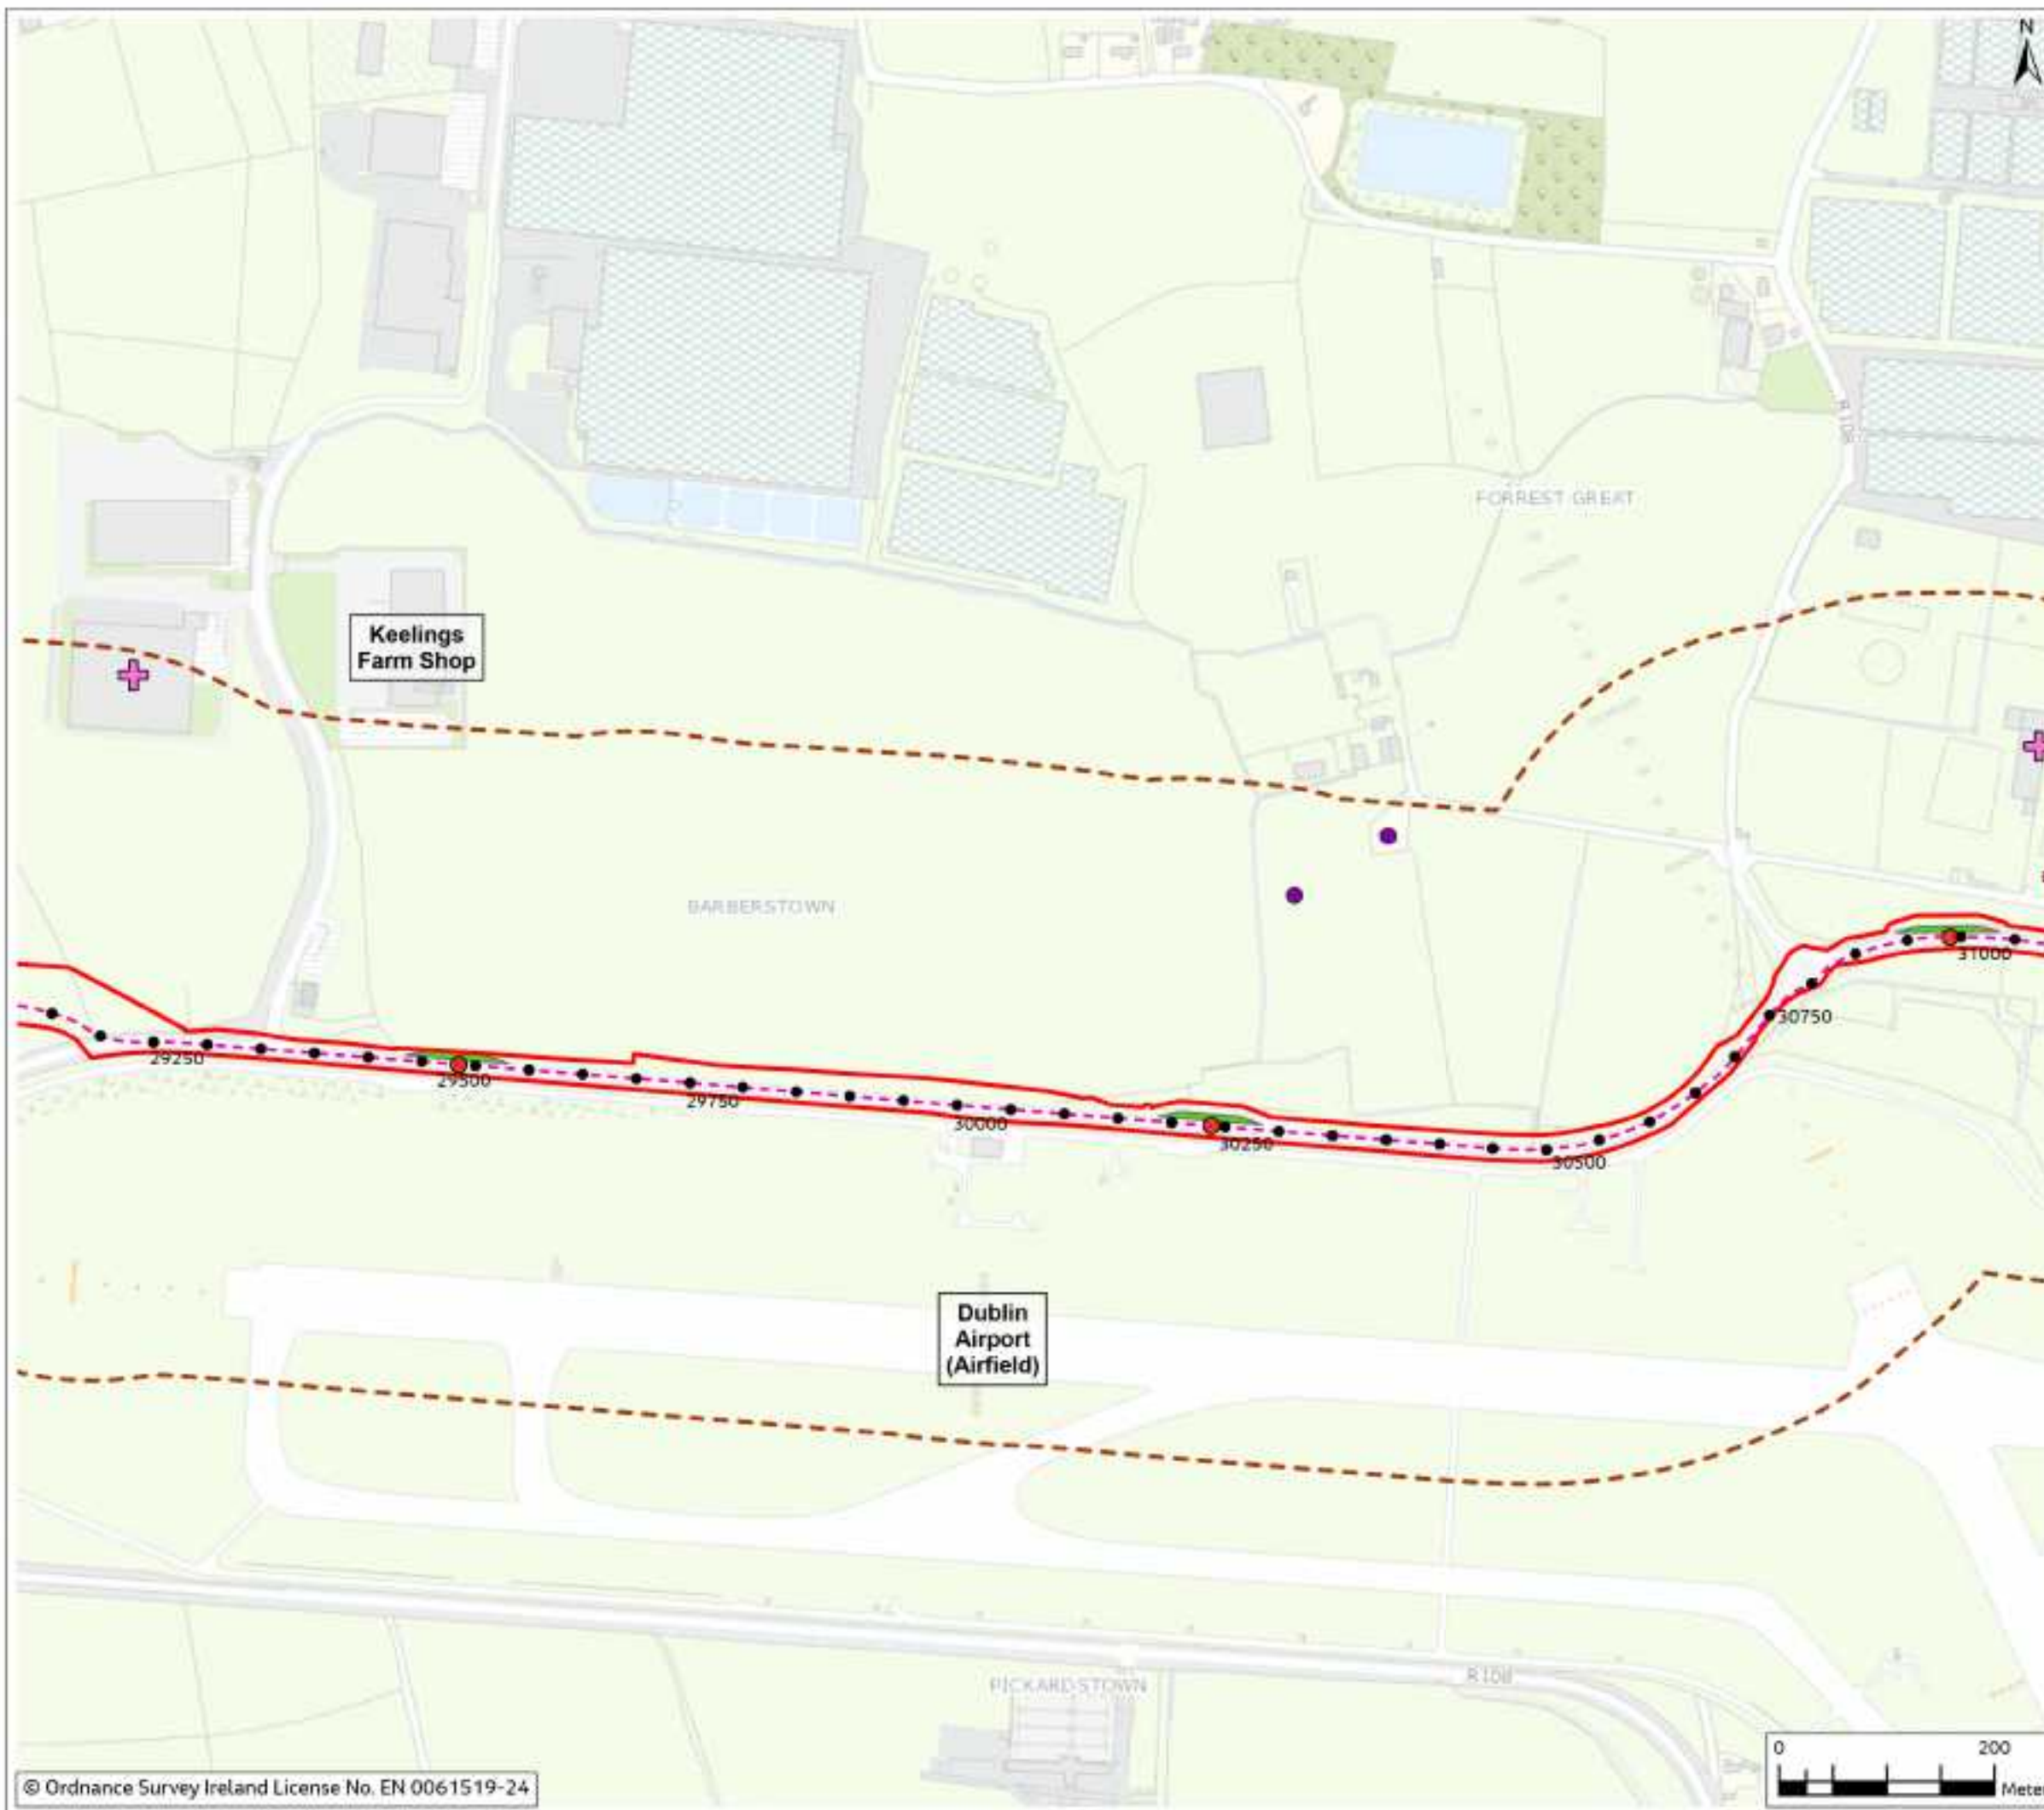


Figure 5.1

Legend

- Chainage
- - - Proposed Cable Route
- ▭ Planning Application Boundary (PAB)
- Joint Bay
- Passing Bay
- - - Study Area (300m Buffer)
- ✚ Commercial Receptor
- Residential Receptor



Rev	Date	Purpose of revision	Drawn	Checked	Rev'd	App'd
0	Mar 2024	Final	SM	PS	PS	DS

Jacobs



Project
East Meath - North Dublin Grid Upgrade

Drawing Title
Figure 5.1 - Residential, Commercial and Community Receptors (Sheet 21 of 26)

Drawing Status
FINAL

Scale @ A3
1:5,000 DO NOT SCALE

OS Sheet No.
8321084AJ

Drawing No.
321084AJ-JAC-ZZ-XX-DR-G-0099

© Copyright 2024 Jacobs U.K. Limited. The concepts and information contained in this document are the property of Jacobs. Use or copying of this document in whole or in part without the written permission of Jacobs constitutes an infringement of copyright. Limitation: This drawing has been prepared on behalf of, and for the exclusive use of Jacobs' Client, and is subject to, and issued in accordance with, the provisions of the contract between Jacobs and the Client. Jacobs accepts no liability or responsibility whatsoever for, or in respect of, any use of, or reliance upon, this drawing by any third party.

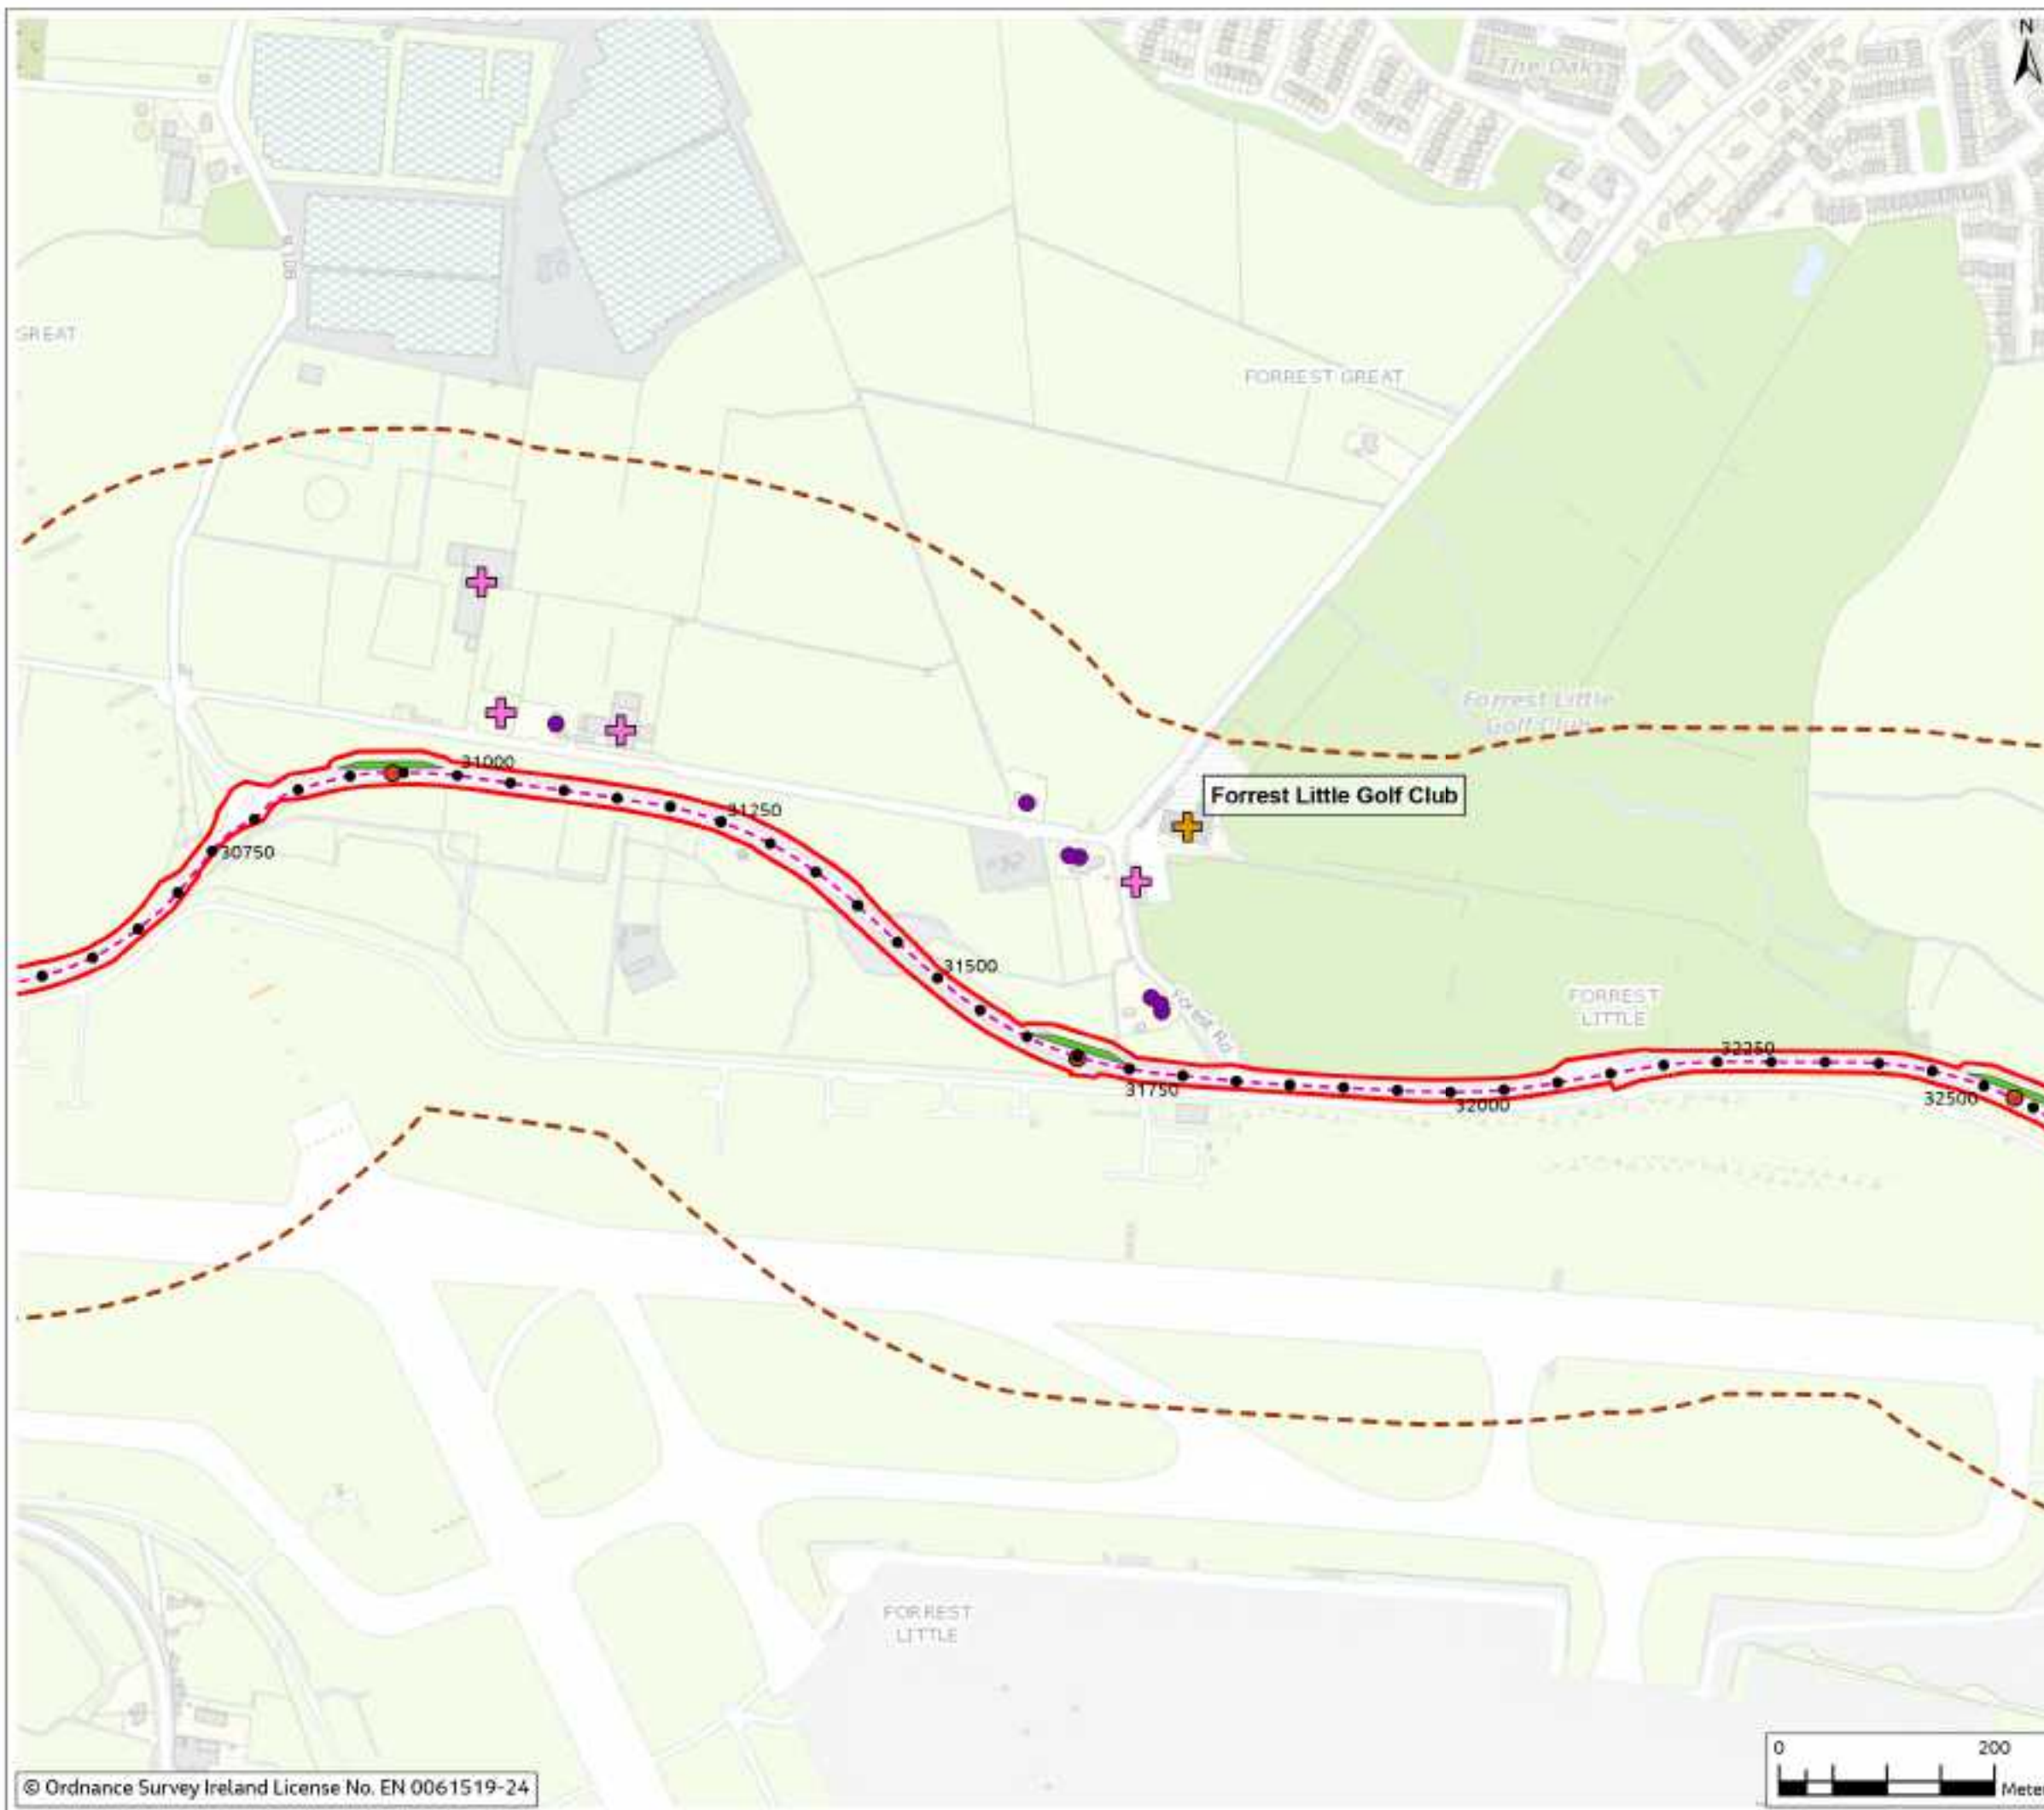


Figure 5.1

Legend

- Chainage
- - - Proposed Cable Route
- ▭ Planning Application Boundary (PAB)
- Joint Bay
- Passing Bay
- - - Study Area (300m Buffer)
- ✚ Community Receptor
- ✚ Commercial Receptor
- Residential Receptor



Rev	Date	Purpose of revision	Drawn	Checked	Rev'd	App'd
0	Mar 2024	Final	SAH	PS	PS	DS

Jacobs



Client
East Meath - North Dublin Grid Upgrade

Drawing Title
Figure 5.1 - Residential, Commercial and Community Receptors (Sheet 22 of 26)

Drawing Status		FINAL	
Scale @ A3	1:5,000	DO NOT SCALE	
OS Sheet No.			
Jacobs No.	8321084AJ		
Drawing No.	321084AJ-JAC-ZZ-XX-DR-G-0100		

© Copyright 2024, Jacobs U.K. Limited. The concepts and information contained in this document are the property of Jacobs. Use or copying of this document in whole or in part without the written permission of Jacobs constitutes an infringement of copyright. Limitation: This drawing has been prepared on behalf of, and for the exclusive use of, Jacobs' Client, and is subject to, and issued in accordance with, the provisions of the contract between Jacobs and the Client. Jacobs accepts no liability or responsibility whatsoever for, or in respect of, any use of, or reliance upon, this drawing by any third party.

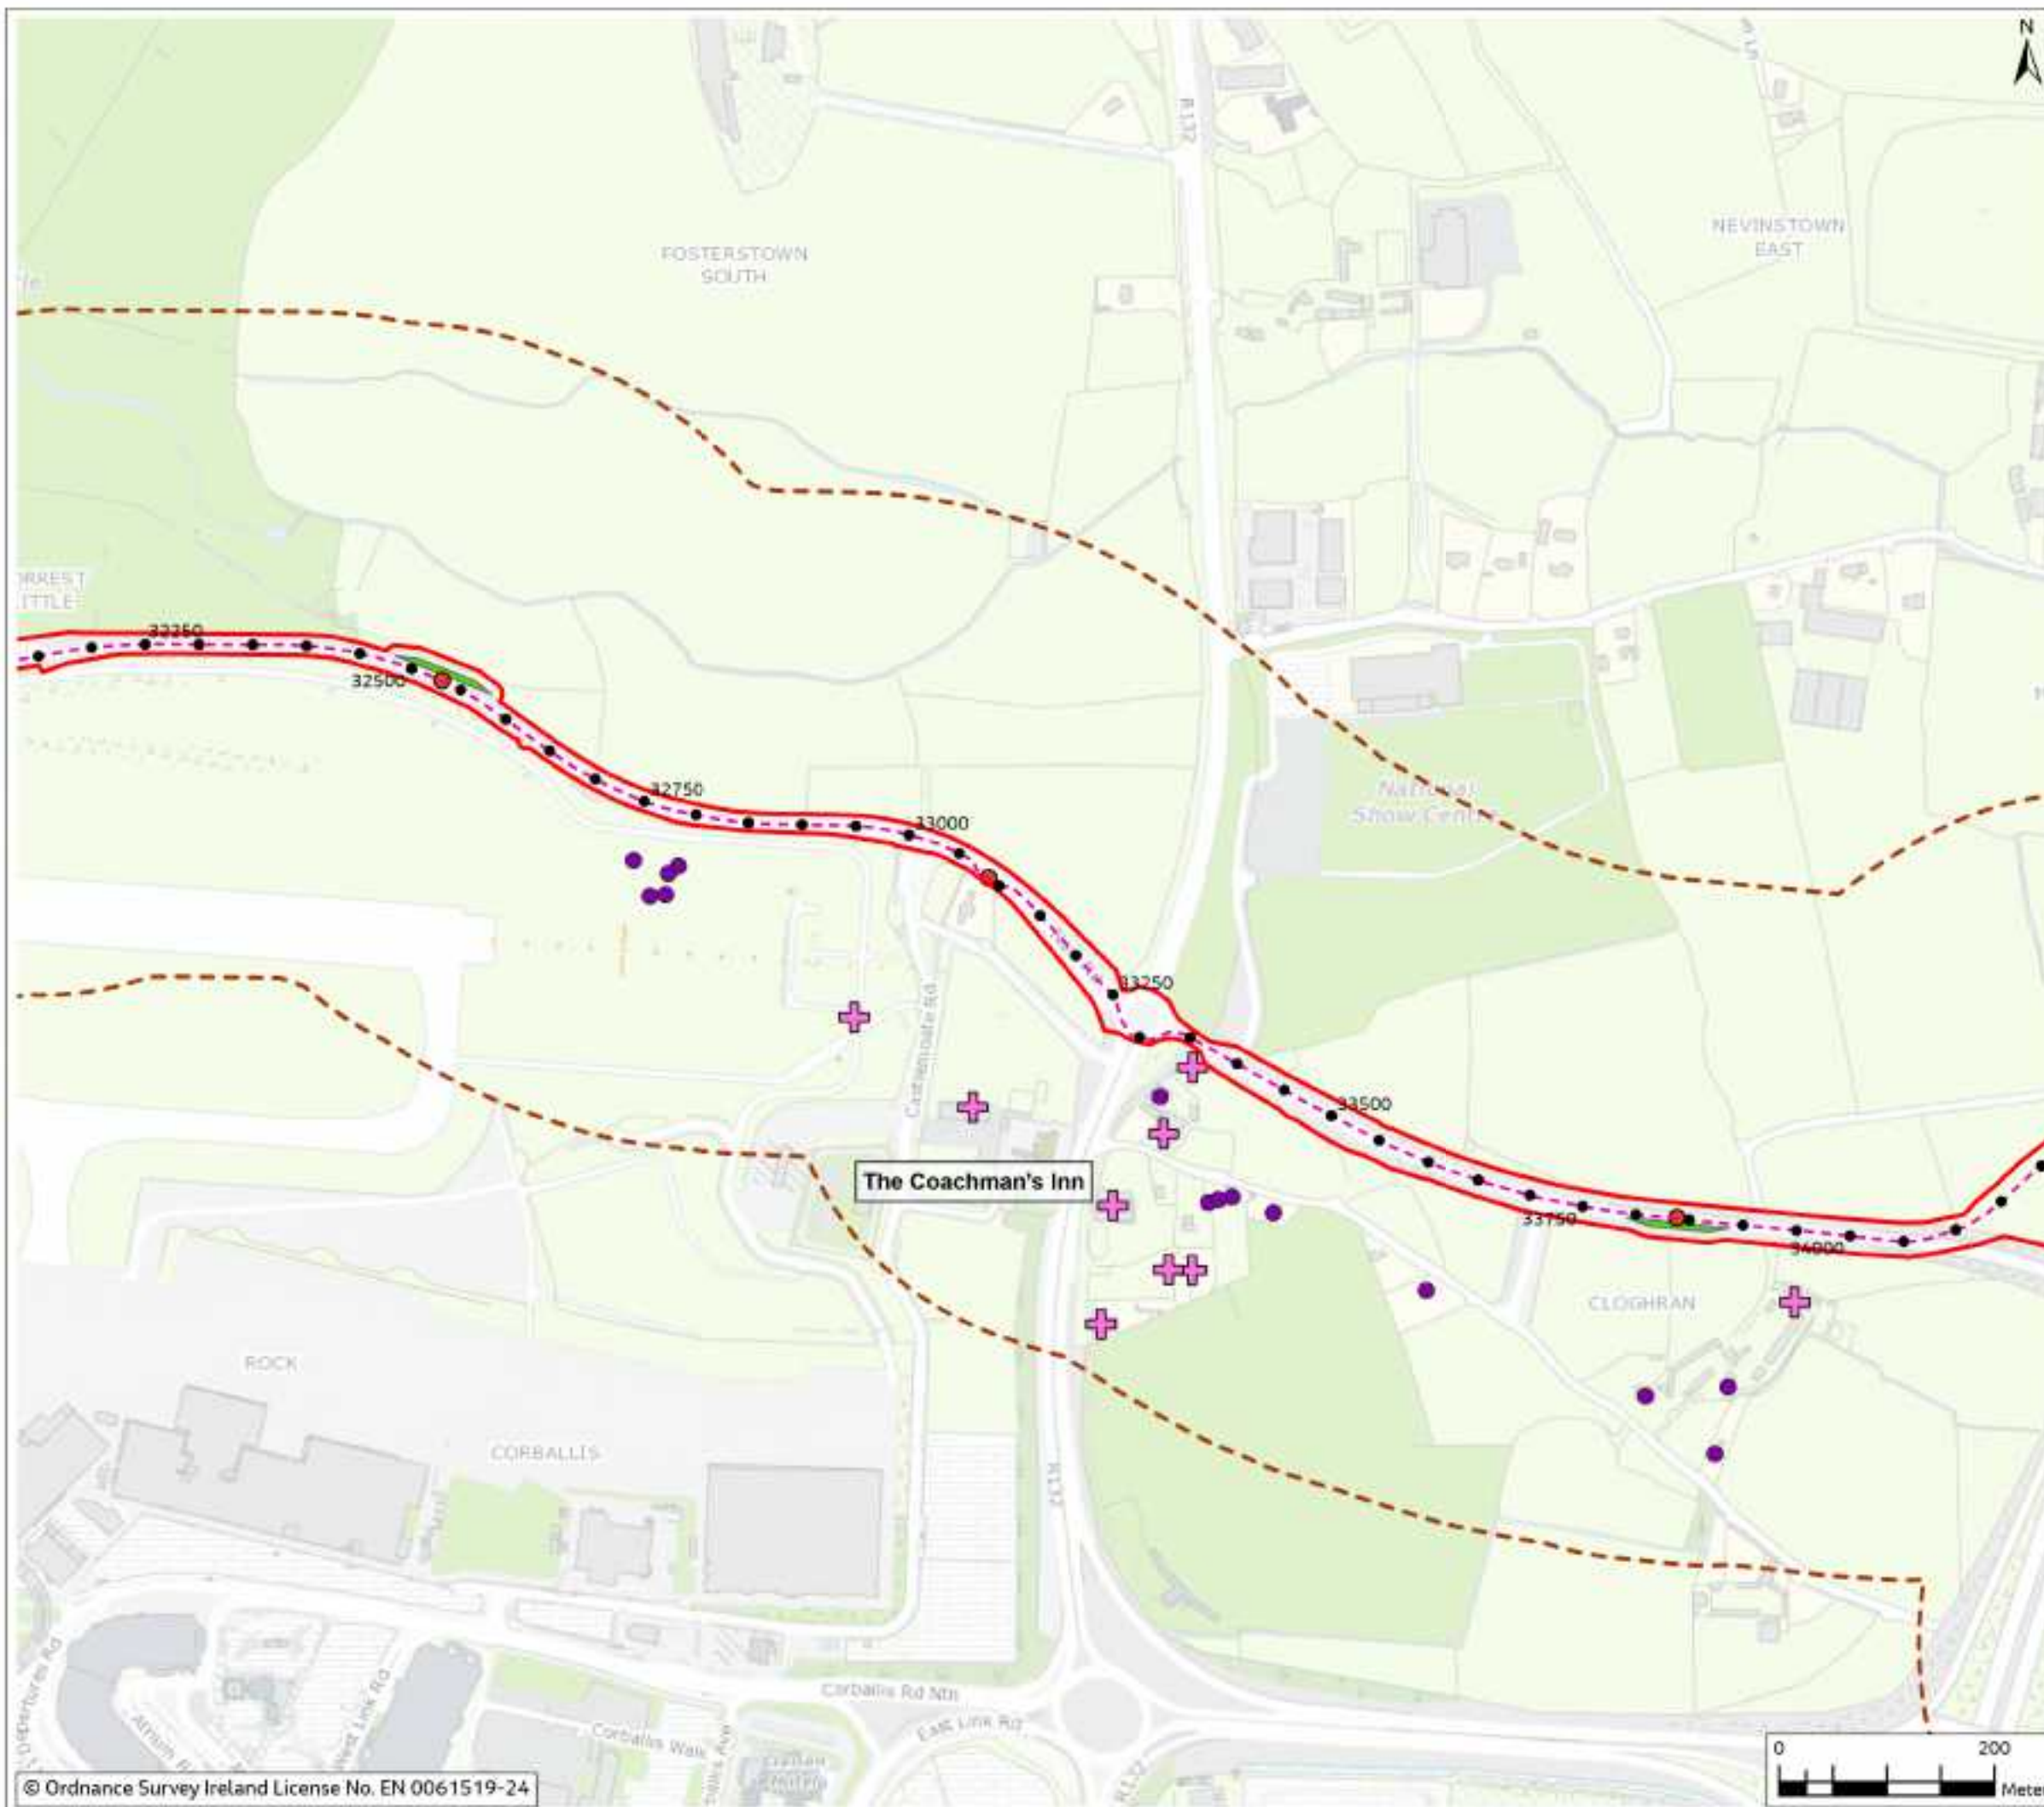


Figure 5.1

Legend

- Chainage
- - - Proposed Cable Route
- ▭ Planning Application Boundary (PAB)
- Joint Bay
- Passing Bay
- - - Study Area (300m Buffer)
- + Commercial Receptor
- Residential Receptor



Rev	Date	Final	SA	PS	RS	DS
0	Mar 2024					
1		Purpose of revision	Drawn	Checked	Revised	Approved

Jacobs



Client: East Meath - North Dublin Grid Upgrade

Drawing Title: Figure 5.1 - Residential, Commercial and Community Receptors (Sheet 23 of 26)

Drawing Status: FINAL

Scale @ A3: 1:5,000 DO NOT SCALE

OS Sheet No: 8321084AJ

Drawing No: 321084AJ-JAC-ZZ-XX-DR-G-0101

© Copyright 2024 Jacobs U.K. Limited. The concepts and information contained in this document are the property of Jacobs. Use or copying of this document in whole or in part without the written permission of Jacobs constitutes an infringement of copyright. Limitation: This drawing has been prepared on behalf of, and for the exclusive use of, Jacobs Client, and is subject to, and issued in accordance with, the provisions of the contract between Jacobs and the Client. Jacobs accepts no liability or responsibility whatsoever for, or in respect of, any use of, or reliance upon, this drawing by any third party.

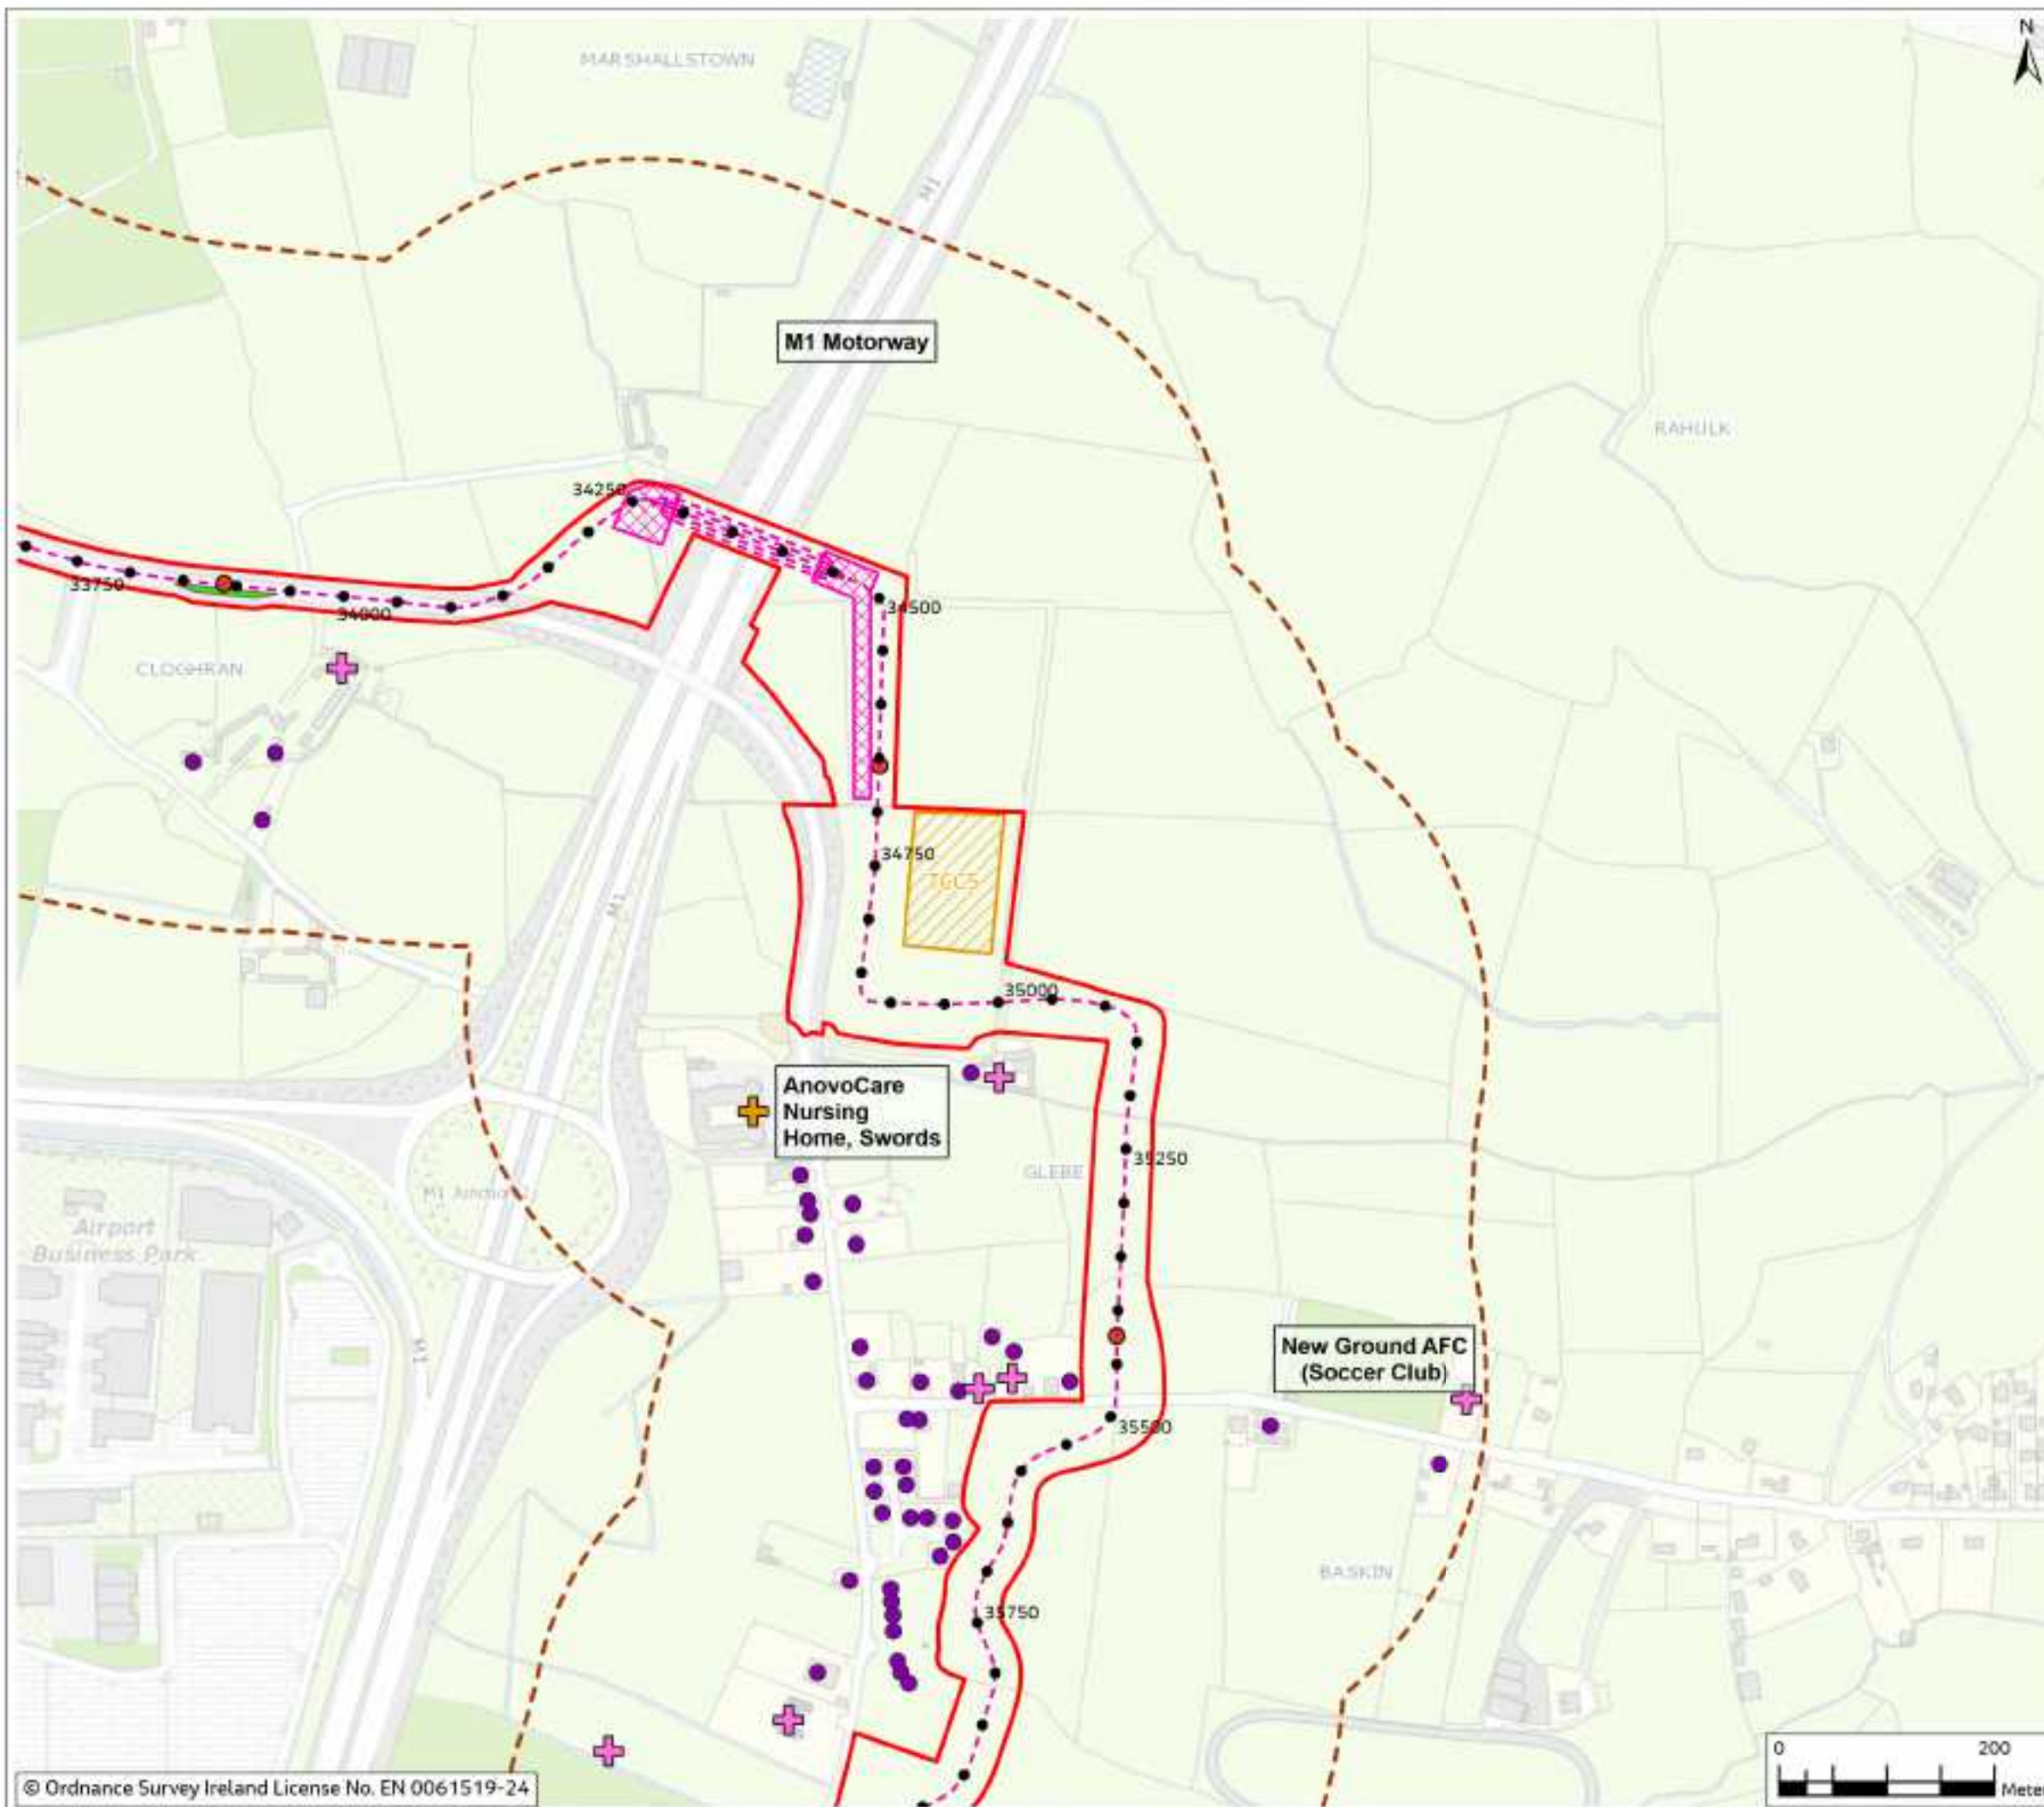


Figure 5.1

Legend

- Chainage
- - - Proposed Cable Route
- ▭ Planning Application Boundary (PAB)
- ▨ HDD Compound
- ▨ Temporary Construction Compound
- Joint Bay
- ▨ Passing Bay
- - - Study Area (300m Buffer)
- + Community Receptor
- + Commercial Receptor
- Residential Receptor



Rev	Date	Purpose of revision	Drawn	Checked	Rev'd	App'd
0	Mar 2024	Final	SA	PS	RS	DS

Jacobs



Project
East Meath - North Dublin Grid Upgrade

Drawing Title
Figure 5.1 - Residential, Commercial and Community Receptors (Sheet 24 of 26)

Drawing Status	FINAL	DO NOT SCALE
Scale @ A3	1:5,000	
OS Sheet No.	8321084AJ	
Jacobs No.	321084AJ-JAC-ZZ-XX-DR-G-0102	

© Copyright 2024 Jacobs U.K. Limited. The concepts and information contained in this document are the property of Jacobs. Use or copying of this document in whole or in part without the written permission of Jacobs constitutes an infringement of copyright. Limitation: This drawing has been prepared on behalf of, and for the exclusive use of Jacobs' Client, and is subject to, and issued in accordance with, the provisions of the contract between Jacobs and the Client. Jacobs accepts no liability or responsibility whatsoever for, or in respect of, any use of, or reliance upon, this drawing by any third party.

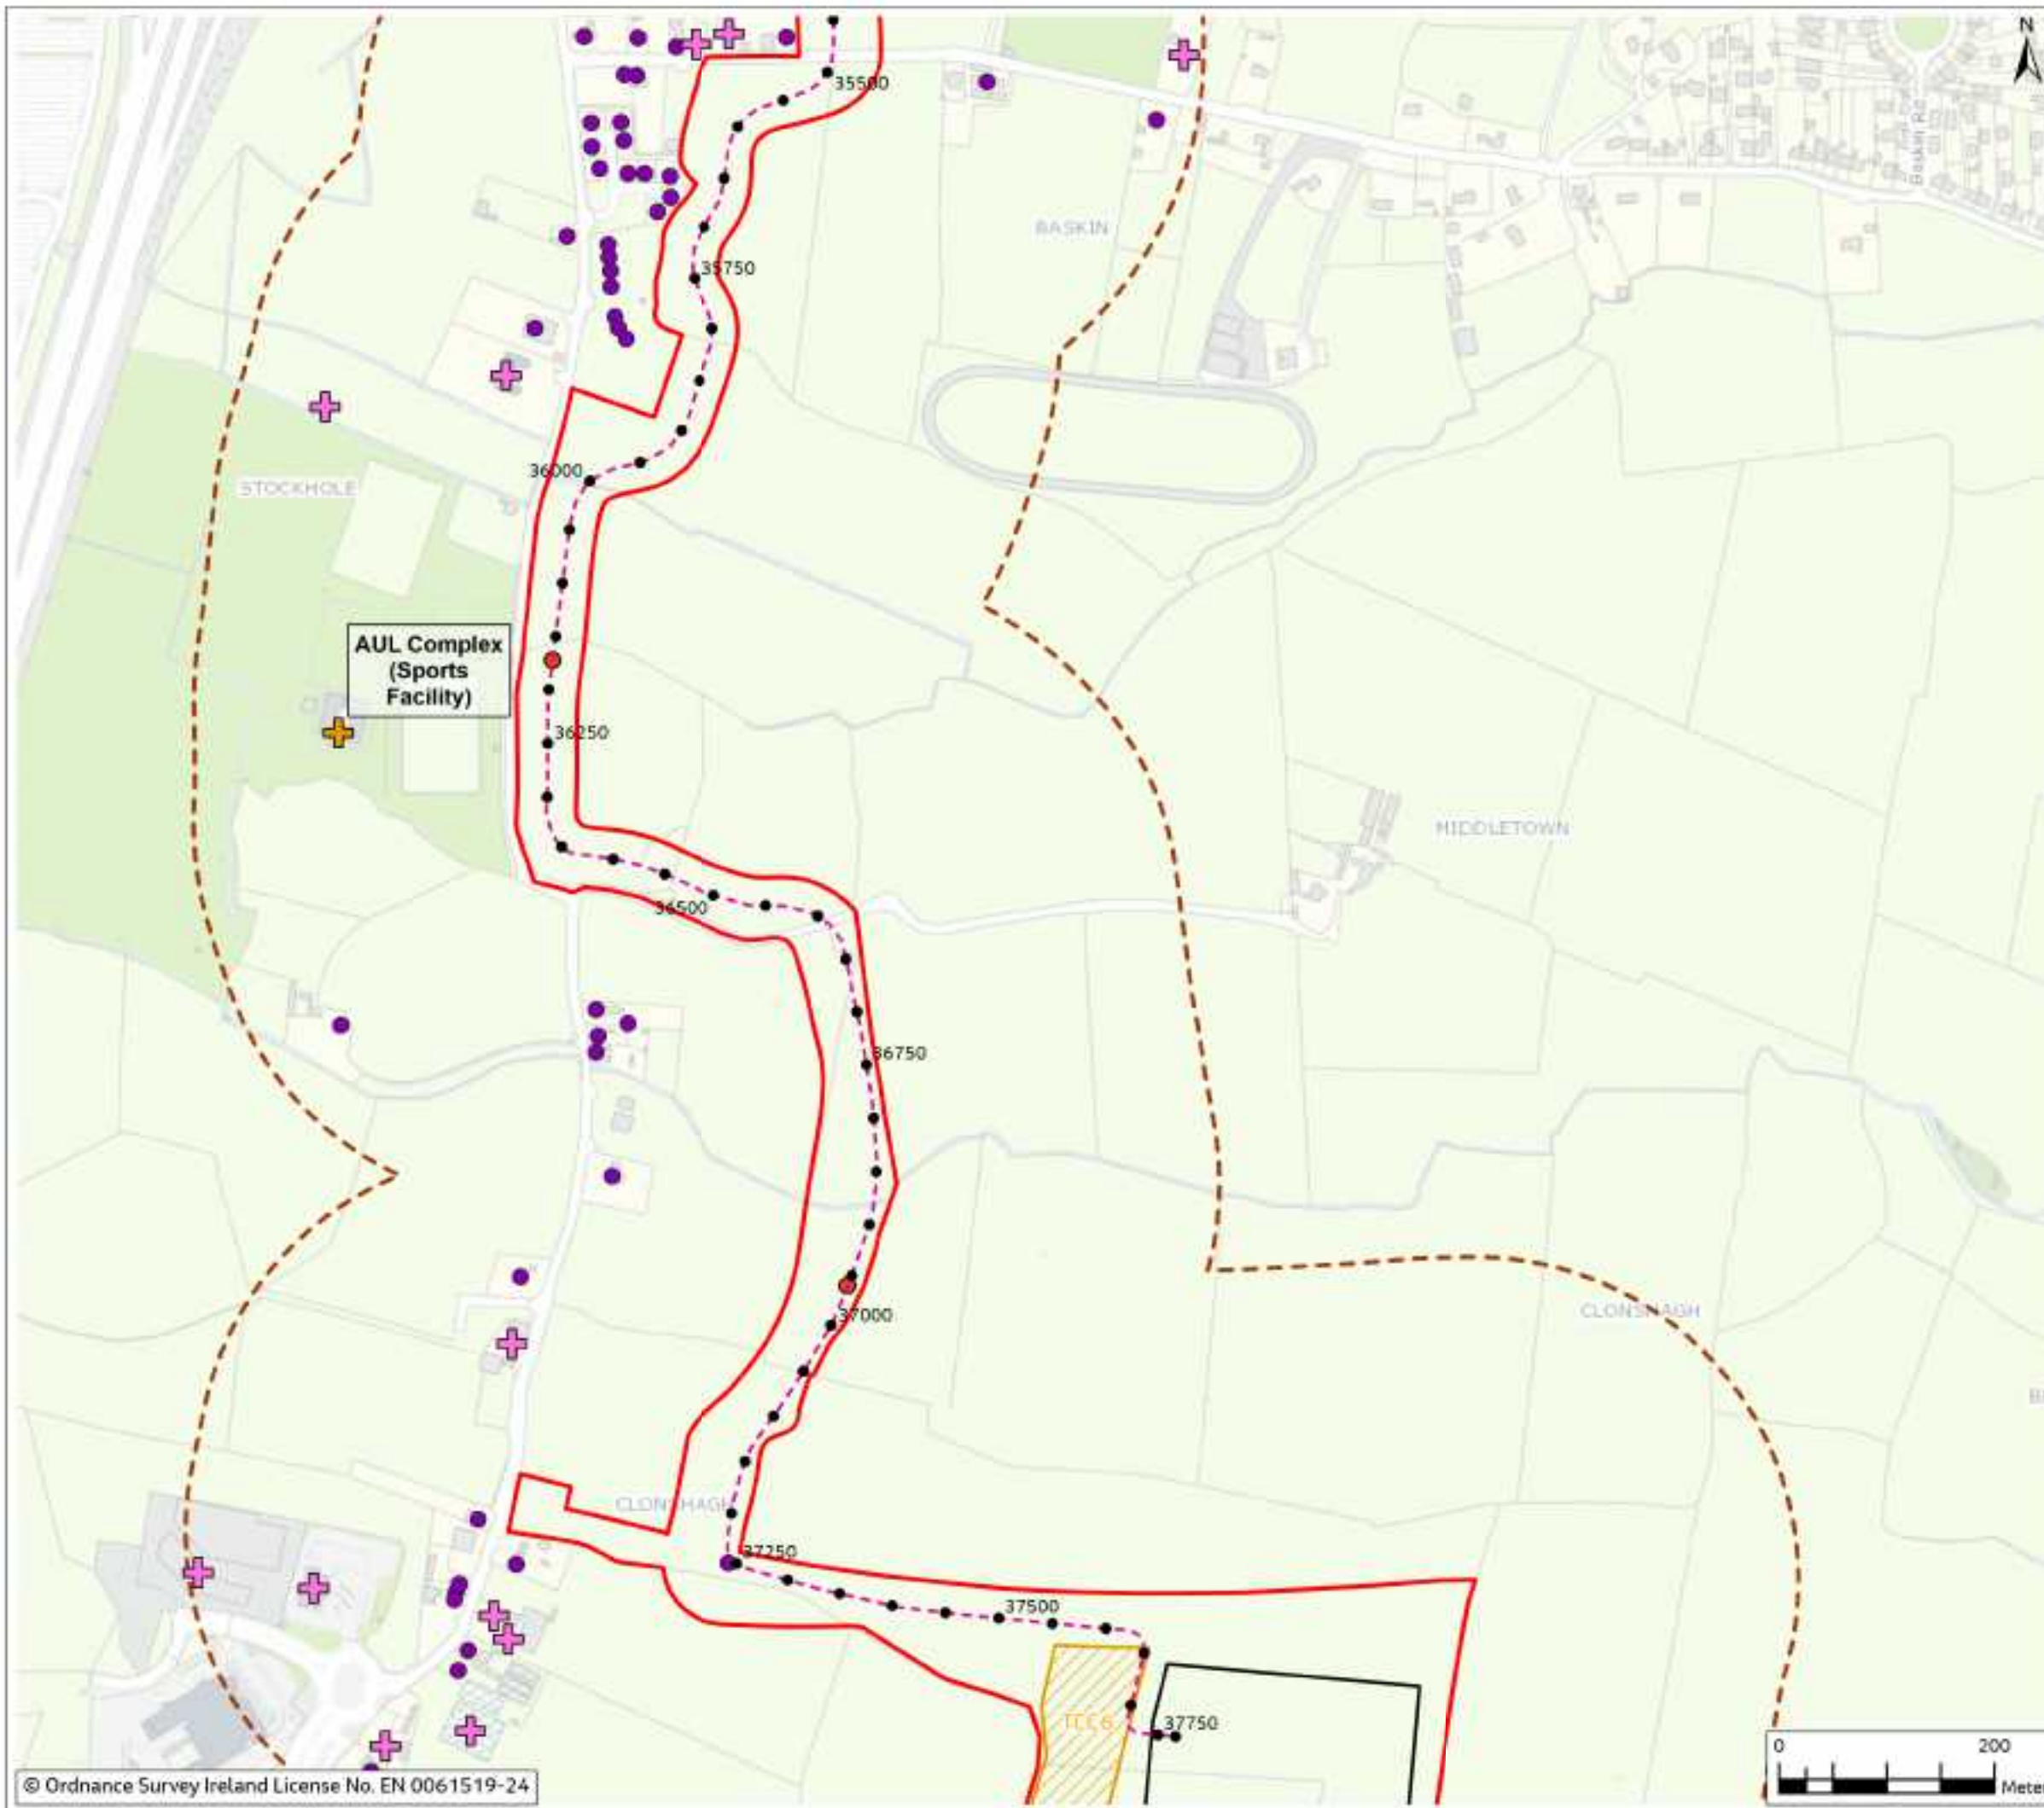


Figure 5.1

Legend

- Chainage
- - - Proposed Cable Route
- ▭ Planning Application Boundary (PAB)
- ▭ Temporary Construction Compound
- ▭ Substation Footprint
- Joint Bay
- - - Study Area (300m Buffer)
- + Community Receptor
- + Commercial Receptor
- Residential Receptor



Rev	Date	Final	Drawn	Checked	Revised	App'd
0	Mar 2024					

Jacobs



Client
East Meath - North Dublin Grid Upgrade

Drawing Title
Figure 5.1 - Residential, Commercial and Community Receptors (Sheet 25 of 26)

Drawing Status	FINAL
Scale @ A3	1:5,000 DO NOT SCALE
OS Sheet No.	
Jacobs No.	8321084AJ
Drawing No.	321084AJ-JAC-ZZ-XX-DR-G-0103

© Copyright 2024 Jacobs U.K. Limited. The concepts and information contained in this document are the property of Jacobs. Use or copying of this document in whole or in part without the written permission of Jacobs constitutes an infringement of copyright. Limitation: This drawing has been prepared on behalf of, and for the exclusive use of, Jacobs Client, and is subject to, and issued in accordance with, the provisions of the contract between Jacobs and the Client. Jacobs accepts no liability or responsibility whatsoever for, or in respect of, any use of, or reliance upon, this drawing by any third party.

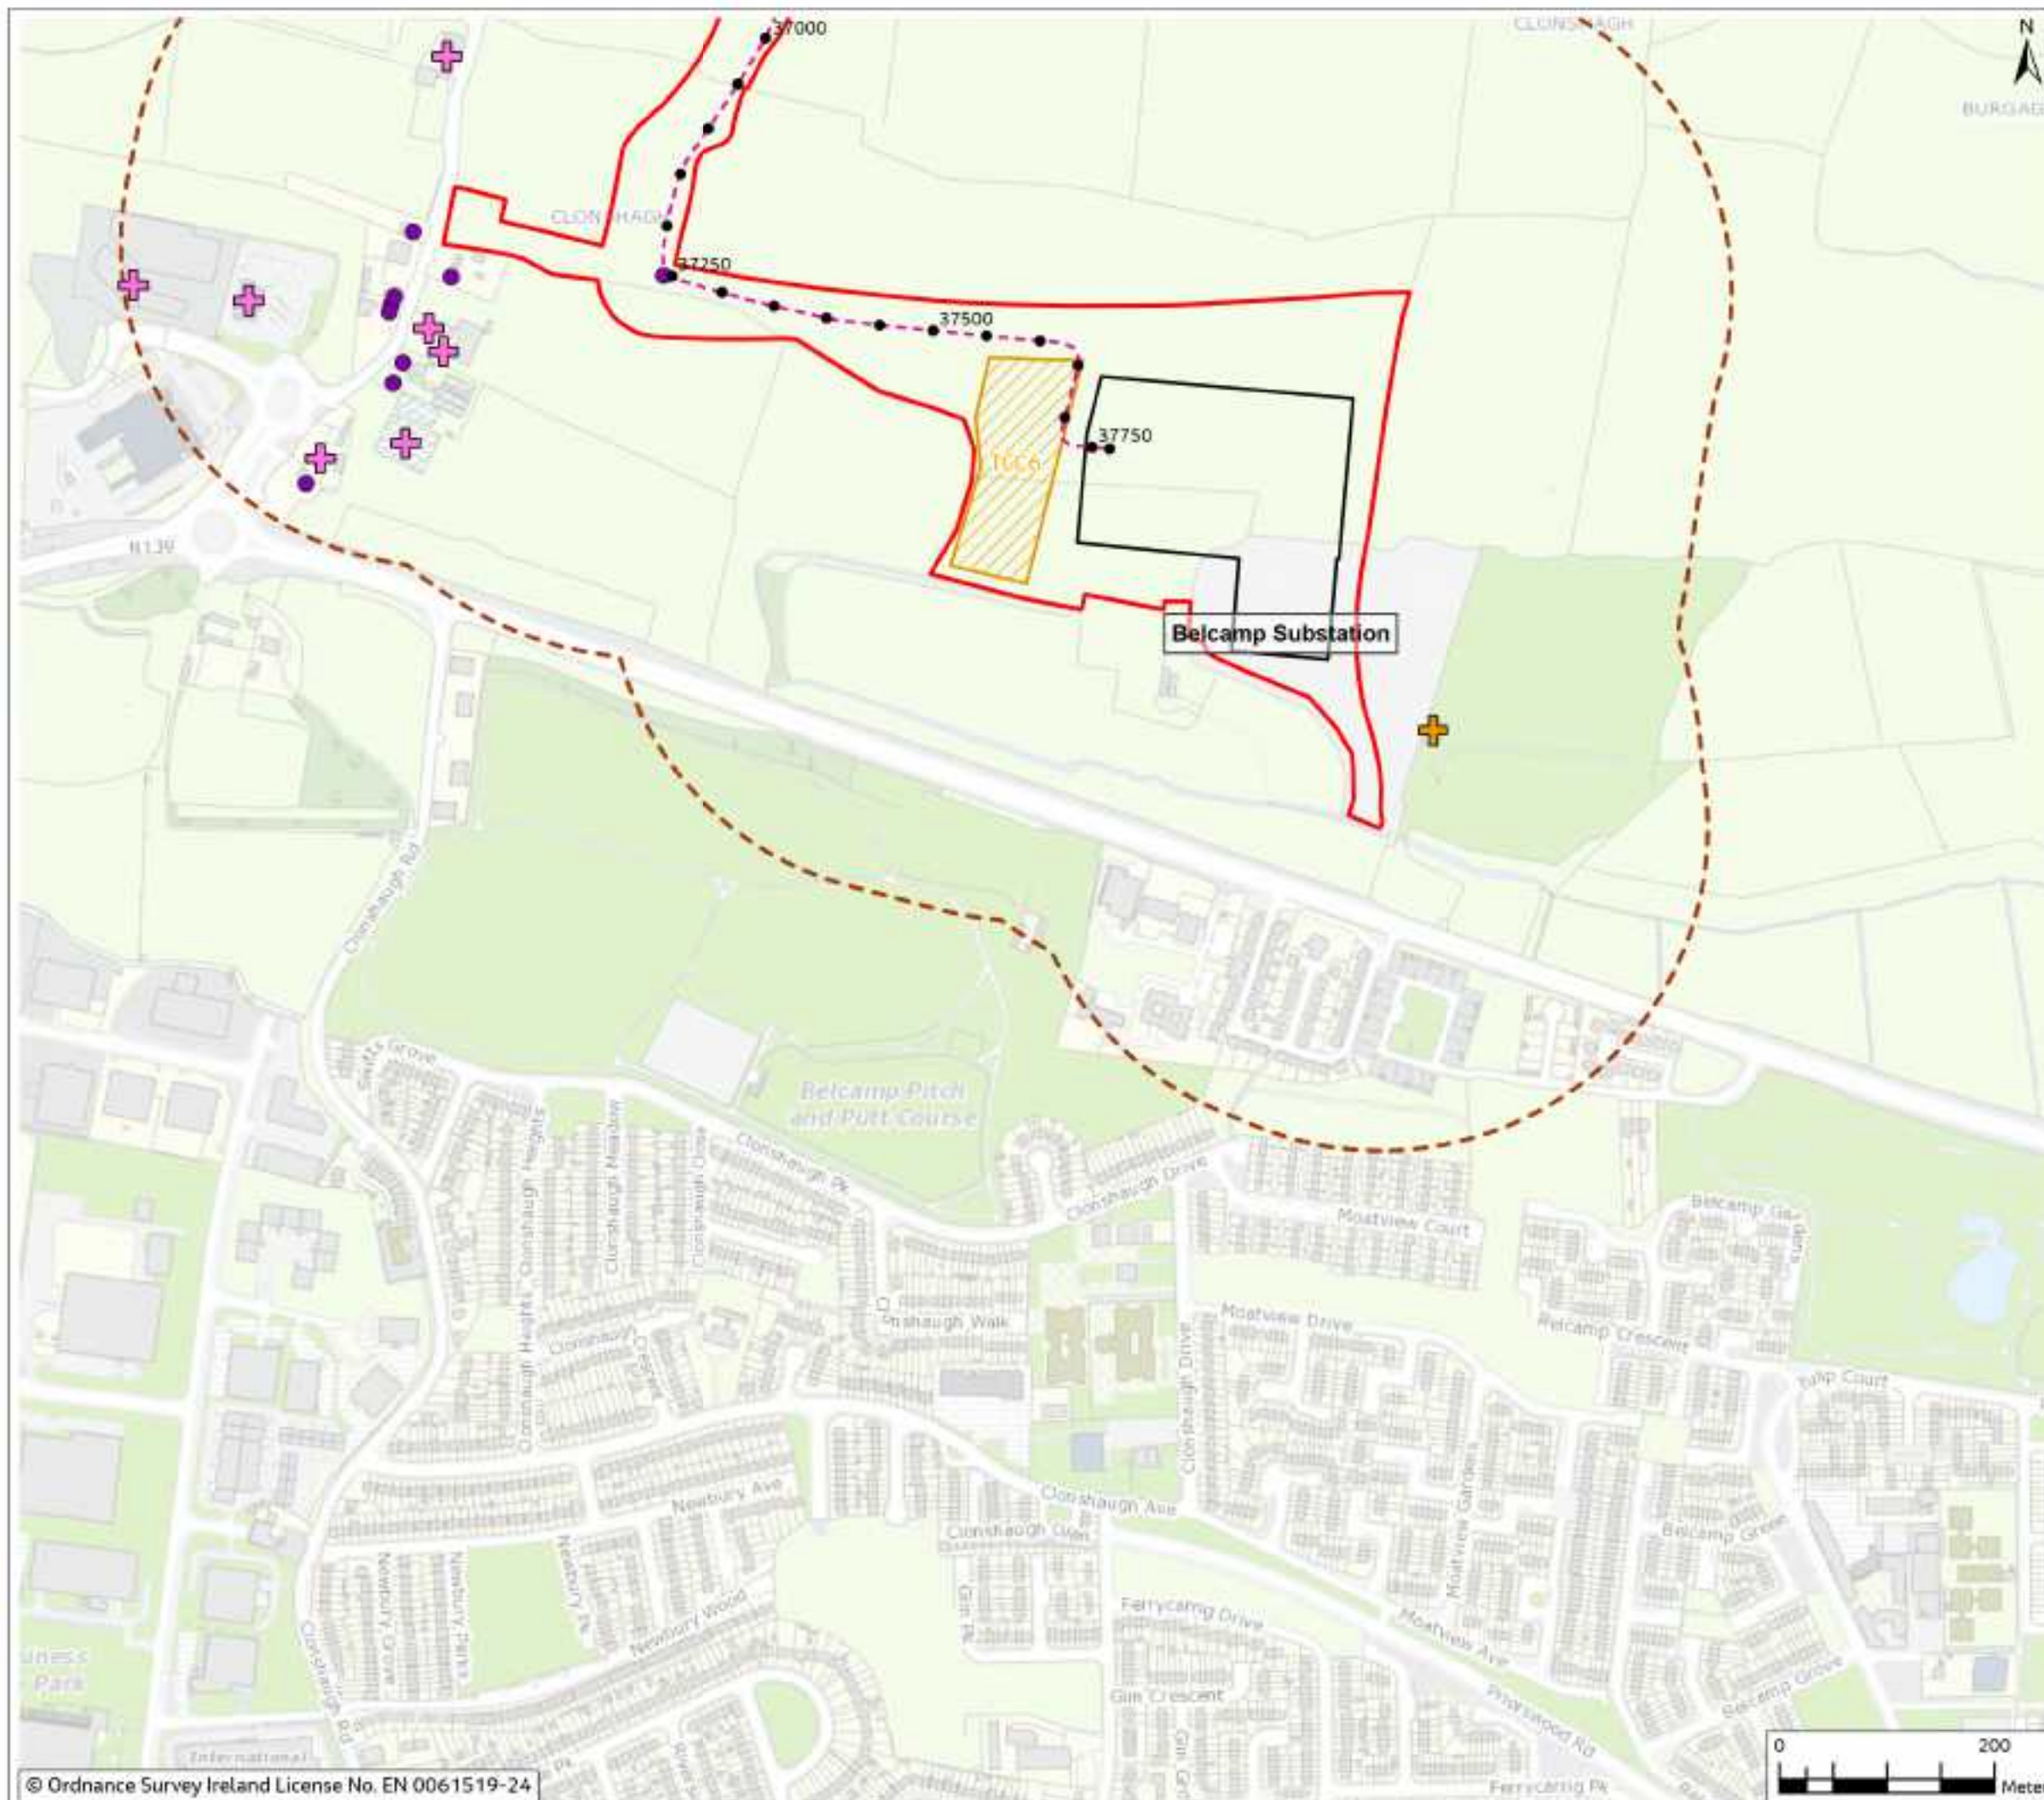


Figure 5.1

- Legend**
- Chainage
 - - - Proposed Cable Route
 - ▭ Planning Application Boundary (PAB)
 - ▨ Temporary Construction Compound
 - ▭ Substation Footprint
 - - - Study Area (300m Buffer)
 - ⊕ Community Receptor
 - ⊕ Commercial Receptor
 - Residential Receptor



0	Mar 2024	Final	SA	PS	RS	DS
Rev	Date	Purpose of revision	Drawn	Checked	Revised	Approved

Jacobs



East Meath - North Dublin Grid Upgrade

Figure 5.1 - Residential, Commercial and Community Receptors (Sheet 26 of 26)

Drawing Status	FINAL	DO NOT SCALE
----------------	-------	--------------

Scale @ A3 1:5,000

OS Sheet No. 8321084AJ

Drawing No. 321084AJ-JAC-ZZ-XX-DR-G-0104

© Copyright 2024 Jacobs U.K. Limited. The concepts and information contained in this document are the property of Jacobs. Use or copying of this document in whole or in part without the written permission of Jacobs constitutes an infringement of copyright. Limitation: This drawing has been prepared on behalf of, and for the exclusive use of, Jacobs Client, and is subject to, and issued in accordance with, the provisions of the contract between Jacobs and the Client. Jacobs accepts no liability or responsibility whatsoever for, or in respect of, any use of, or reliance upon, this drawing by any third party.

